

CONCORDIA TRUST PROPERTY

GENERAL PLANNED DEVELOPMENT


N. 33RD STREET & N. STATE STREET

JUNE 24, 2010


SITE MASTER PLAN

SHEET INDEX

GPD.1	COVER SHEET/VICINITY MAP/PRECINCT PLAN
GPD.2	ALTA/ACSM LAND SURVEY
GPD.2A	ALTA/ACSM LAND SURVEY - FOOTLIGHTS PROPERTY
GPD.3	PROPOSED PROJECT BOUNDARY DESCRIPTION
GPD.4	EXISTING FACILITIES SITE PLAN
GPD.5	PROPOSED BUILDING AND PARKING SITE PLAN
GPD.6	PROPOSED CAMPUS PERIMETER FACADE STANDARDS
GPD APPENDIX	(FOR REFERENCE ONLY, NOT FOR APPROVAL)

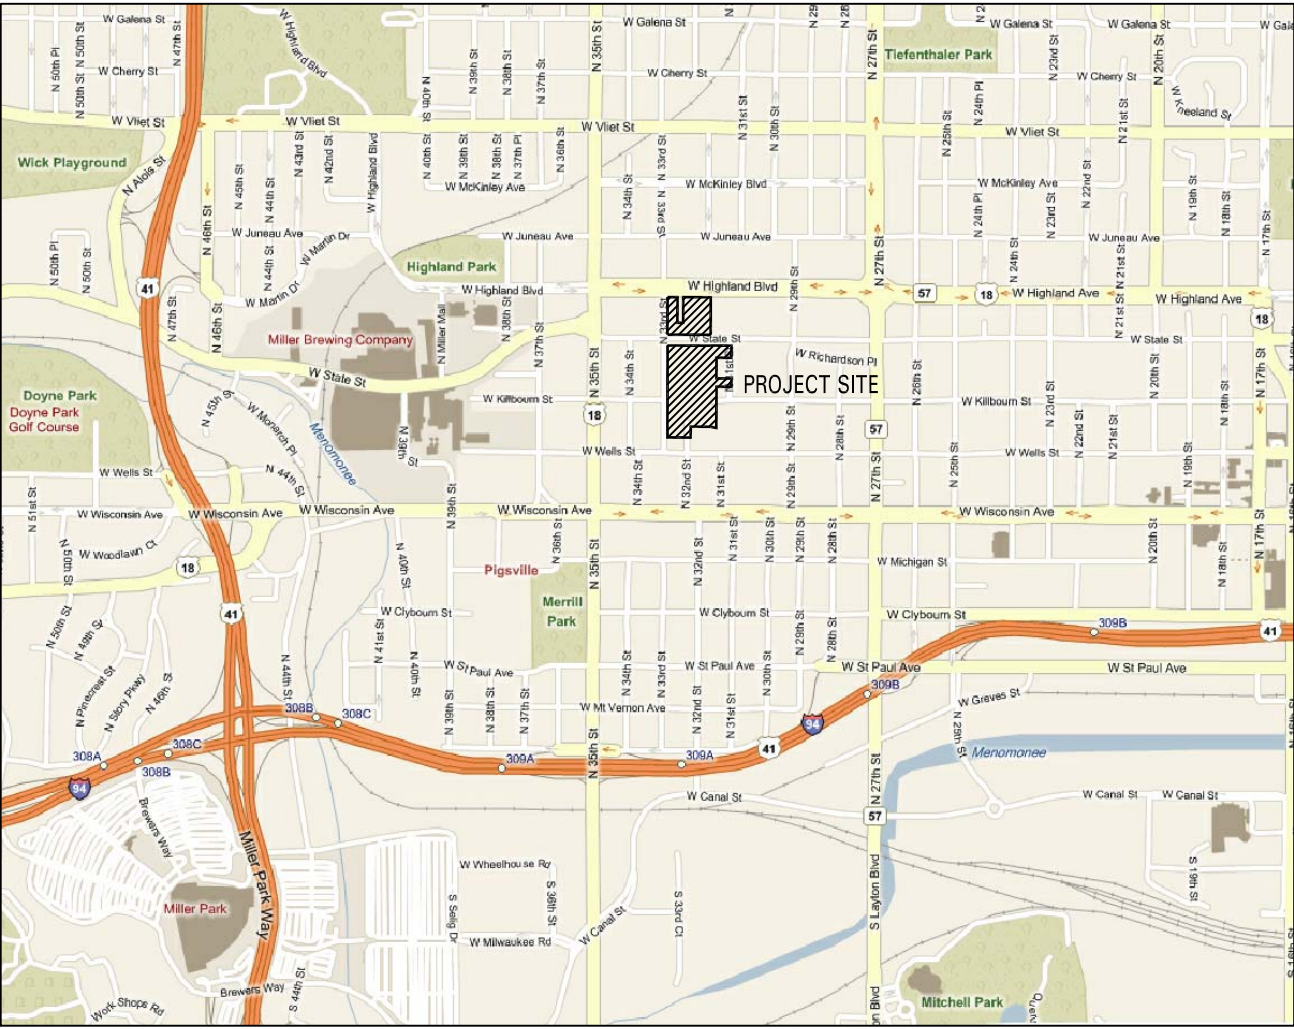


VICINITY MAP

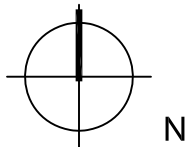

Kahler Slater
experience design

IRGENS
DEVELOPMENT PARTNERS, LLC

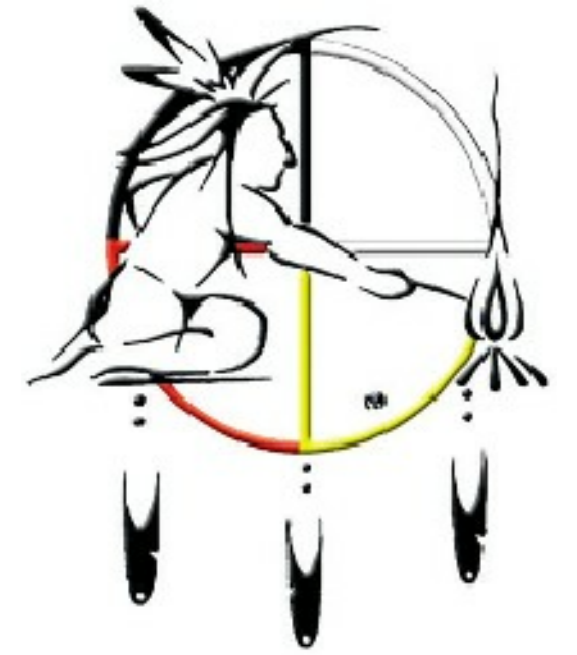

PROJECT TEAM

OWNER:
**FOREST COUNTY
POTAWATOMI**

313 NORTH 13TH STREET
MILWAUKEE, WI 53233
P 414.847.7750 F 414-847-7728
www.fcpotawatomi.com

DEVELOPMENT MANAGER:
**IRGENS DEVELOPMENT
PARTNERS**

10700 WEST RESEARCH DRIVE
MILWAUKEE, WI 53226
P 414.443.0700 F 414.443.1400
www.irgensllc.com

ARCHITECTURE:
KAHLER SLATER, INC.
111 W. WISCONSIN AVENUE
MILWAUKEE, WI 53202
P 414.272.2000 F 414.272.2001
www.kahlerslater.com

CIVIL ENGINEERING:
GRAEF
ONE HONEY CREEK CORPORATE CENTER
125 S. 84TH STREET, SUITE 401
MILWAUKEE, WI 53214-1470
P 414.259.1500 F 414.259.0037
www.gasai.com

Issue Date:
JUNE 24, 2010

GENERAL PLANNED DEVELOPMENT

N 33RD STREET & N STATE STREET
MILWAUKEE, WI 53203

Project No.
209181.00

Sheet Title

COVER SHEET/VICINITY MAP PRECINCT PLAN/PROJECT TEAM/SHEET INDEX

Copyright © 2009 Kahler Slater, Inc. All rights reserved.
111 W Wisconsin Ave Milwaukee, WI 53203.2501
P 414.272.2000 F 414.272.2001
44 E Miller St Madison, WI 53703.2800
P 608.283.6300 F 608.283.6317

Sheet No.

GPD.1

L:\Jobs\2010\20100004\CAD\Site\wg\001_C_00_101_Boundary_0004.dwg, 6/23/2010 11:04:00 AM, 1577, DWG, To PDF.pcl3



FIGURE GROUND MAP
1" = 300'-0"

LEGAL DESCRIPTION:

THAT PART OF LOTS 16, 19 AND 22 AND ALL OF LOTS 1 THROUGH 9, 17, 18 AND 23 IN THE SUBDIVISION OF BLOCK 5 IN SUBDIVISION OF LOTS 10 TO 19 INCLUSIVE IN DOUSMAN'S SUBDIVISION AND ALL VACATED ALLEYS ADJACENT IN THE NORTHEAST 1/4 OF SECTION 25, TOWNSHIP 7 NORTH, RANGE 21 EAST, IN THE CITY OF MILWAUKEE, MILWAUKEE COUNTY, MORE PARTICULARLY DESCRIBED AS FOLLOWS;

BEGINNING AT THE INTERSECTION OF THE EAST RIGHT OF WAY LINE OF NORTH 33RD STREET AND THE SOUTH RIGHT OF WAY LINE OF WEST HIGHLAND BOULEVARD; THENCE SOUTH 89°52'59" EAST, ON AND ALONG SAID SOUTH RIGHT OF WAY LINE, 65.72 FEET TO THE EAST LINE OF THE WEST 2.00 FEET OF SAID LOT 22; THENCE SOUTH 00°05'13" WEST, ON AND ALONG SAID EAST LINE, 181.50 FEET TO THE SOUTH LINE OF SAID LOT 22; THENCE SOUTH 89°52'31" EAST, ON AND ALONG SAID SOUTH LINE, 55.00 FEET TO THE WEST LINE OF THE EAST 43.00 FEET OF LOT 21; THENCE NORTH 00°05'13" EAST, ON AND ALONG SAID WEST LINE, 181.51 FEET TO THE SOUTH RIGHT OF WAY LINE OF WEST HIGHLAND BOULEVARD; THENCE SOUTH 89°52'59" EAST, ON AND ALONG SAID SOUTH RIGHT OF WAY LINE, 255.00 FEET TO THE WEST LINE OF A 20 FOOT ALLEY; THENCE SOUTH 00°05'13" WEST, ON AND ALONG SAID WEST RIGHT OF WAY LINE, 201.54 FEET TO THE NORTH LINE OF LOT 10 OF SAID SUBDIVISION OF BLOCK 5; THENCE SOUTH 89°52'31" EAST, ON AND ALONG SAID NORTH LINE, 11.50 FEET TO THE EAST LINE OF THE WEST 3.00 FEET OF SAID LOT 10; THENCE SOUTH 00°00'05" EAST, ON AND ALONG SAID EAST LINE, 164.91 FEET TO THE NORTH RIGHT OF WAY LINE OF WEST STATE STREET; THENCE NORTH 89°52'01" WEST, ON AND ALONG SAID NORTH RIGHT OF WAY LINE, 386.91 FEET TO THE EAST RIGHT OF WAY LINE OF NORTH 33RD STREET; THENCE NORTH 00°00'05" WEST, ON AND ALONG SAID EAST RIGHT OF WAY LINE, 366.34 FEET TO THE POINT OF BEGINNING.

CONTAINING 129,492 SQUARE FEET (2.97 ACRES), MORE OR LESS.

LEGEND:


--- GPD BOUNDARY LINE

LEGAL DESCRIPTION:

THAT PART OF LOTS 1 THROUGH 9 IN BLOCK 2 OF THE SUBDIVISION OF BLOCK 5 IN SUBDIVISION OF LOTS 10 TO 19 INCLUSIVE IN DOUSMAN'S SUBDIVISION AND LOTS 1, 2, 8 AND 9 OF YALE'S SUBDIVISION, LOT 6 OF DOUSMAN'S SUBDIVISION, LOTS 1 THROUGH 14 OF BLOCK 1 AND ALL OF LOTS 1 THROUGH 7 AND PART OF LOTS 8, 9 AND 10 IN BLOCK 6 IN EDGEWOOD SUBDIVISION AND LOT 24 AND PART OF LOT 23 OF ASSESSMENT SUBDIVISION AND ALL VACATED STREETS AND ALLEYS ADJACENT IN THE NORTHEAST 1/4 OF SECTION 25, TOWNSHIP 7 NORTH, RANGE 21 EAST, IN THE CITY OF MILWAUKEE, MILWAUKEE COUNTY, MORE PARTICULARLY DESCRIBED AS FOLLOWS;


BEGINNING AT THE INTERSECTION OF THE EAST RIGHT OF WAY LINE OF NORTH 33RD STREET AND THE SOUTH RIGHT OF WAY LINE OF WEST STATE STREET; THENCE SOUTH 89°52'01" EAST, 560.81 FEET TO THE WEST RIGHT OF WAY LINE OF NORTH 31ST STREET; THENCE SOUTH 00°06'03" WEST, ON AND ALONG SAID WEST RIGHT OF WAY LINE, 82.05 FEET TO THE SOUTH LINE OF LOT 2 OF SAID DOUSMAN'S SUBDIVISION; THENCE NORTH 89°52'06" WEST, ON AND ALONG SAID SOUTH LINE, 118.65 FEET TO THE EAST LINE OF LOT 6 OF SAID DOUSMAN'S SUBDIVISION; THENCE SOUTH 00°08'51" WEST, ON AND ALONG SAID EAST LINE, 200.12 FEET TO THE NORTHWEST CORNER OF LOT 8 OF SAID DOUSMAN'S SUBDIVISION; THENCE SOUTH 89°52'04" EAST, ON AND ALONG THE NORTH LINE OF SAID LOT 8, 118.81 FEET TO SAID WEST RIGHT OF WAY LINE; THENCE SOUTH 00°06'03" WEST, ON AND ALONG SAID WEST RIGHT OF WAY LINE, 80.05 FEET TO THE SOUTH LINE OF LOT 9 OF SAID DOUSMAN'S SUBDIVISION; THENCE NORTH 89°52'04" WEST, ON AND ALONG SAID SOUTH LINE, 118.88 FEET TO THE EAST LINE OF SAID LOT 6; THENCE SOUTH 00°08'51" WEST, 185.02 FEET; THENCE NORTH 89°50'03" WEST, 0.30 FEET; THENCE SOUTH 00°06'57" WEST, ON AND ALONG THE EAST LINE OF LOT 24 OF SAID ASSESSMENT SUBDIVISION, 196.69 FEET; THENCE NORTH 89°37'52" WEST, 33.40 FEET TO THE NORTH RIGHT OF WAY LINE OF A 18 FOOT PUBLIC ALLEY; THENCE NORTH 76°06'57" WEST, ON AND ALONG SAID NORTH RIGHT OF WAY LINE, 22.42 FEET; THENCE NORTH 89°53'34" WEST, ON AND ALONG SAID NORTH RIGHT OF WAY LINE, 162.00 FEET TO THE EAST RIGHT OF WAY LINE OF NORTH 32ND STREET; THENCE NORTH 00°06'57" EAST, ON AND ALONG SAID EAST RIGHT OF WAY LINE, 12.07 FEET TO THE SOUTHERLY VACATED LINE OF SAID NORTH 32ND STREET; THENCE NORTH 89°50'03" WEST, ON AND ALONG SAID SOUTHERLY VACATED RIGHT OF WAY LINE, 60.00 FEET TO THE WEST RIGHT OF WAY LINE OF SAID NORTH 32ND STREET; THENCE SOUTH 00°06'16" WEST, ON AND ALONG SAID WEST RIGHT OF WAY LINE, 125.88 FEET TO THE SOUTH LINE OF THE NORTH 15.00 FEET OF LOT 10 OF SAID BLOCK 6; THENCE NORTH 89°50'29" WEST, ON AND ALONG SAID SOUTH LINE, 162.73 FEET TO THE EAST RIGHT OF WAY LINE OF NORTH 33RD STREET; THENCE NORTH 00°00'05" WEST, ON AND ALONG SAID EAST RIGHT OF WAY LINE, 852.25 FEET TO THE TO THE POINT OF BEGINNING.

CONTAINING 363,121 SQUARE FEET (8.34 ACRES), MORE OR LESS.

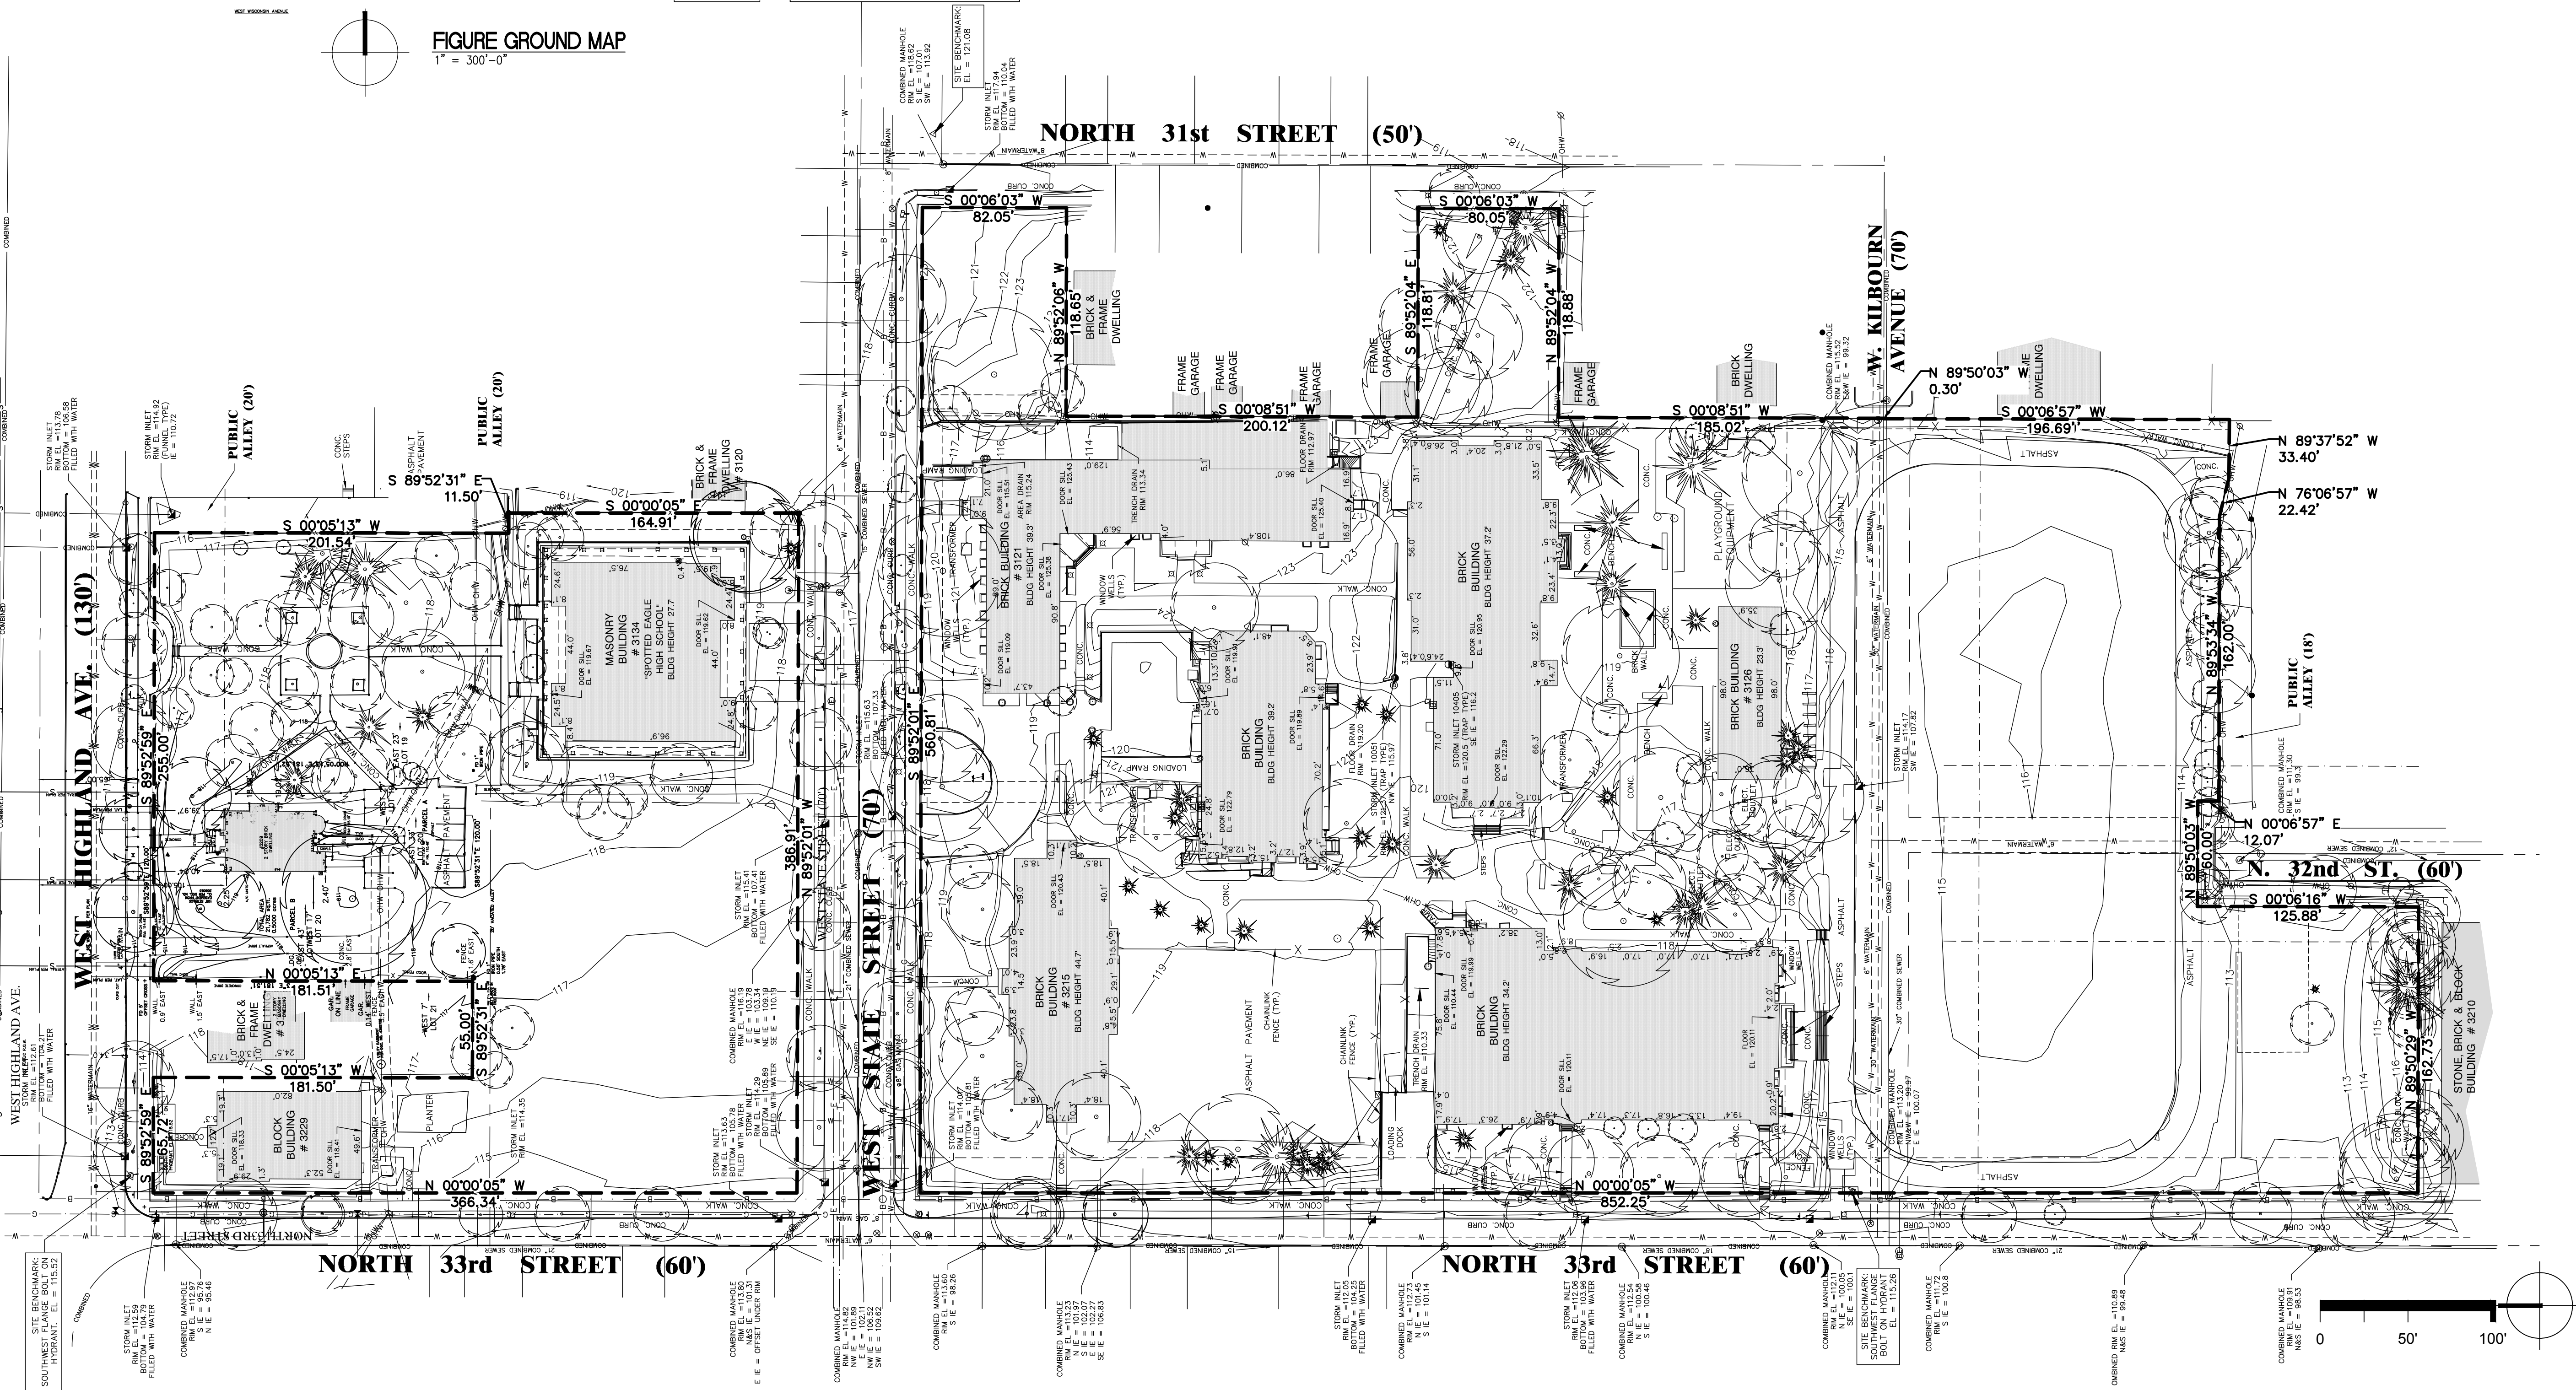

Kahler Slater
experience design

IRGENS
DEVELOPMENT PARTNERS, LLC

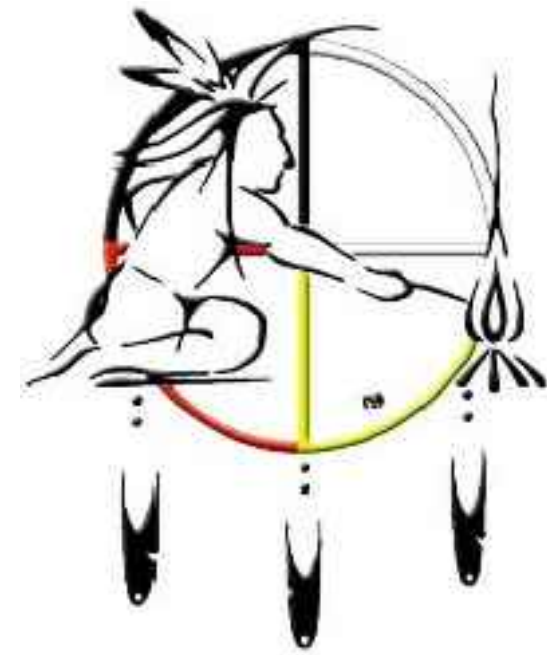

GRāEF

Issue Date:
JUNE 24, 2010
Plot Date: 6/23/2010 11:04 AM

GENERAL PLANNED DEVELOPMENT

N 33RD STREET & N STATE STREET
MILWAUKEE, WI 53203

Project No.
2010-0004

Sheet Title

PROPOSED PROJECT BOUNDARY DESCRIPTION

Copyright © 2009 Kahler Slater, Inc. All rights reserved.

111 W Wisconsin Ave Milwaukee, WI 53203.2501
P 414.272.2000 F 414.272.2001

44 E Miller St Madison, WI 53703.2800
P 608.283.6300 F 608.283.6317

Sheet No.
GPD.3

L:\Jobs\2010\20100004\CAD\Site\wg\001_C_00_101_Boundary_0004.dwg


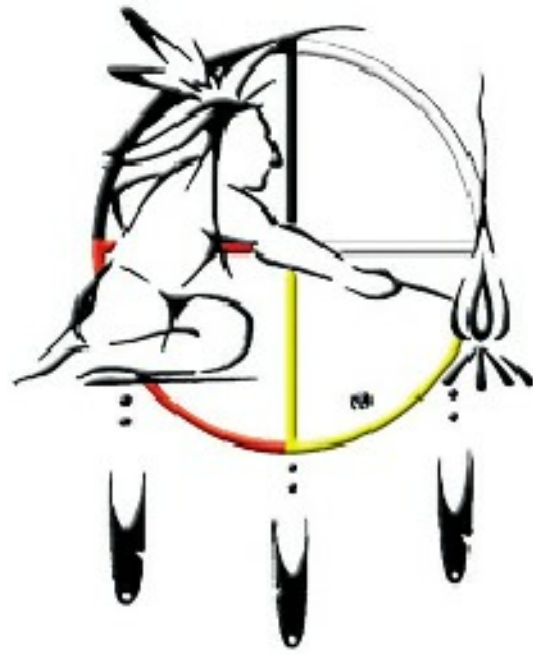


FIGURE GROUND MAP
1"=300'-0"

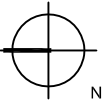

1 EXISTING FACILITIES SITE PLAN
1"=50'-0"

Issue Date:
JUNE 24, 2010

GENERAL PLANNED DEVELOPMENT

N 33RD STREET & N STATE STREET
MILWAUKEE, WI 53203

Project No.
209181.00

Sheet Title

EXISTING FACILITIES SITE PLAN



Copyright © 2009 Kahler Slater, Inc. All rights reserved.

111 W Wisconsin Ave Milwaukee, WI 53203.2501
P 414.272.2000 F 414.272.2001



44 E Miller St Madison, WI 53703.2800
P 608.283.6300 F 608.283.6317




Sheet No.

GPD.4

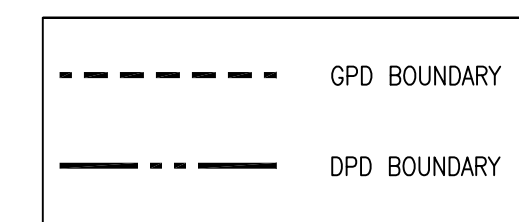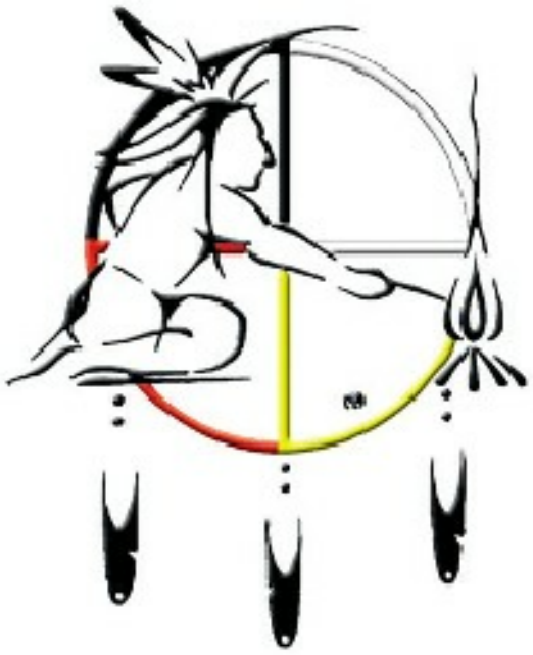

 **FIGURE GROUND MAP**
1"=300'-0"

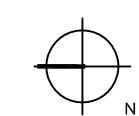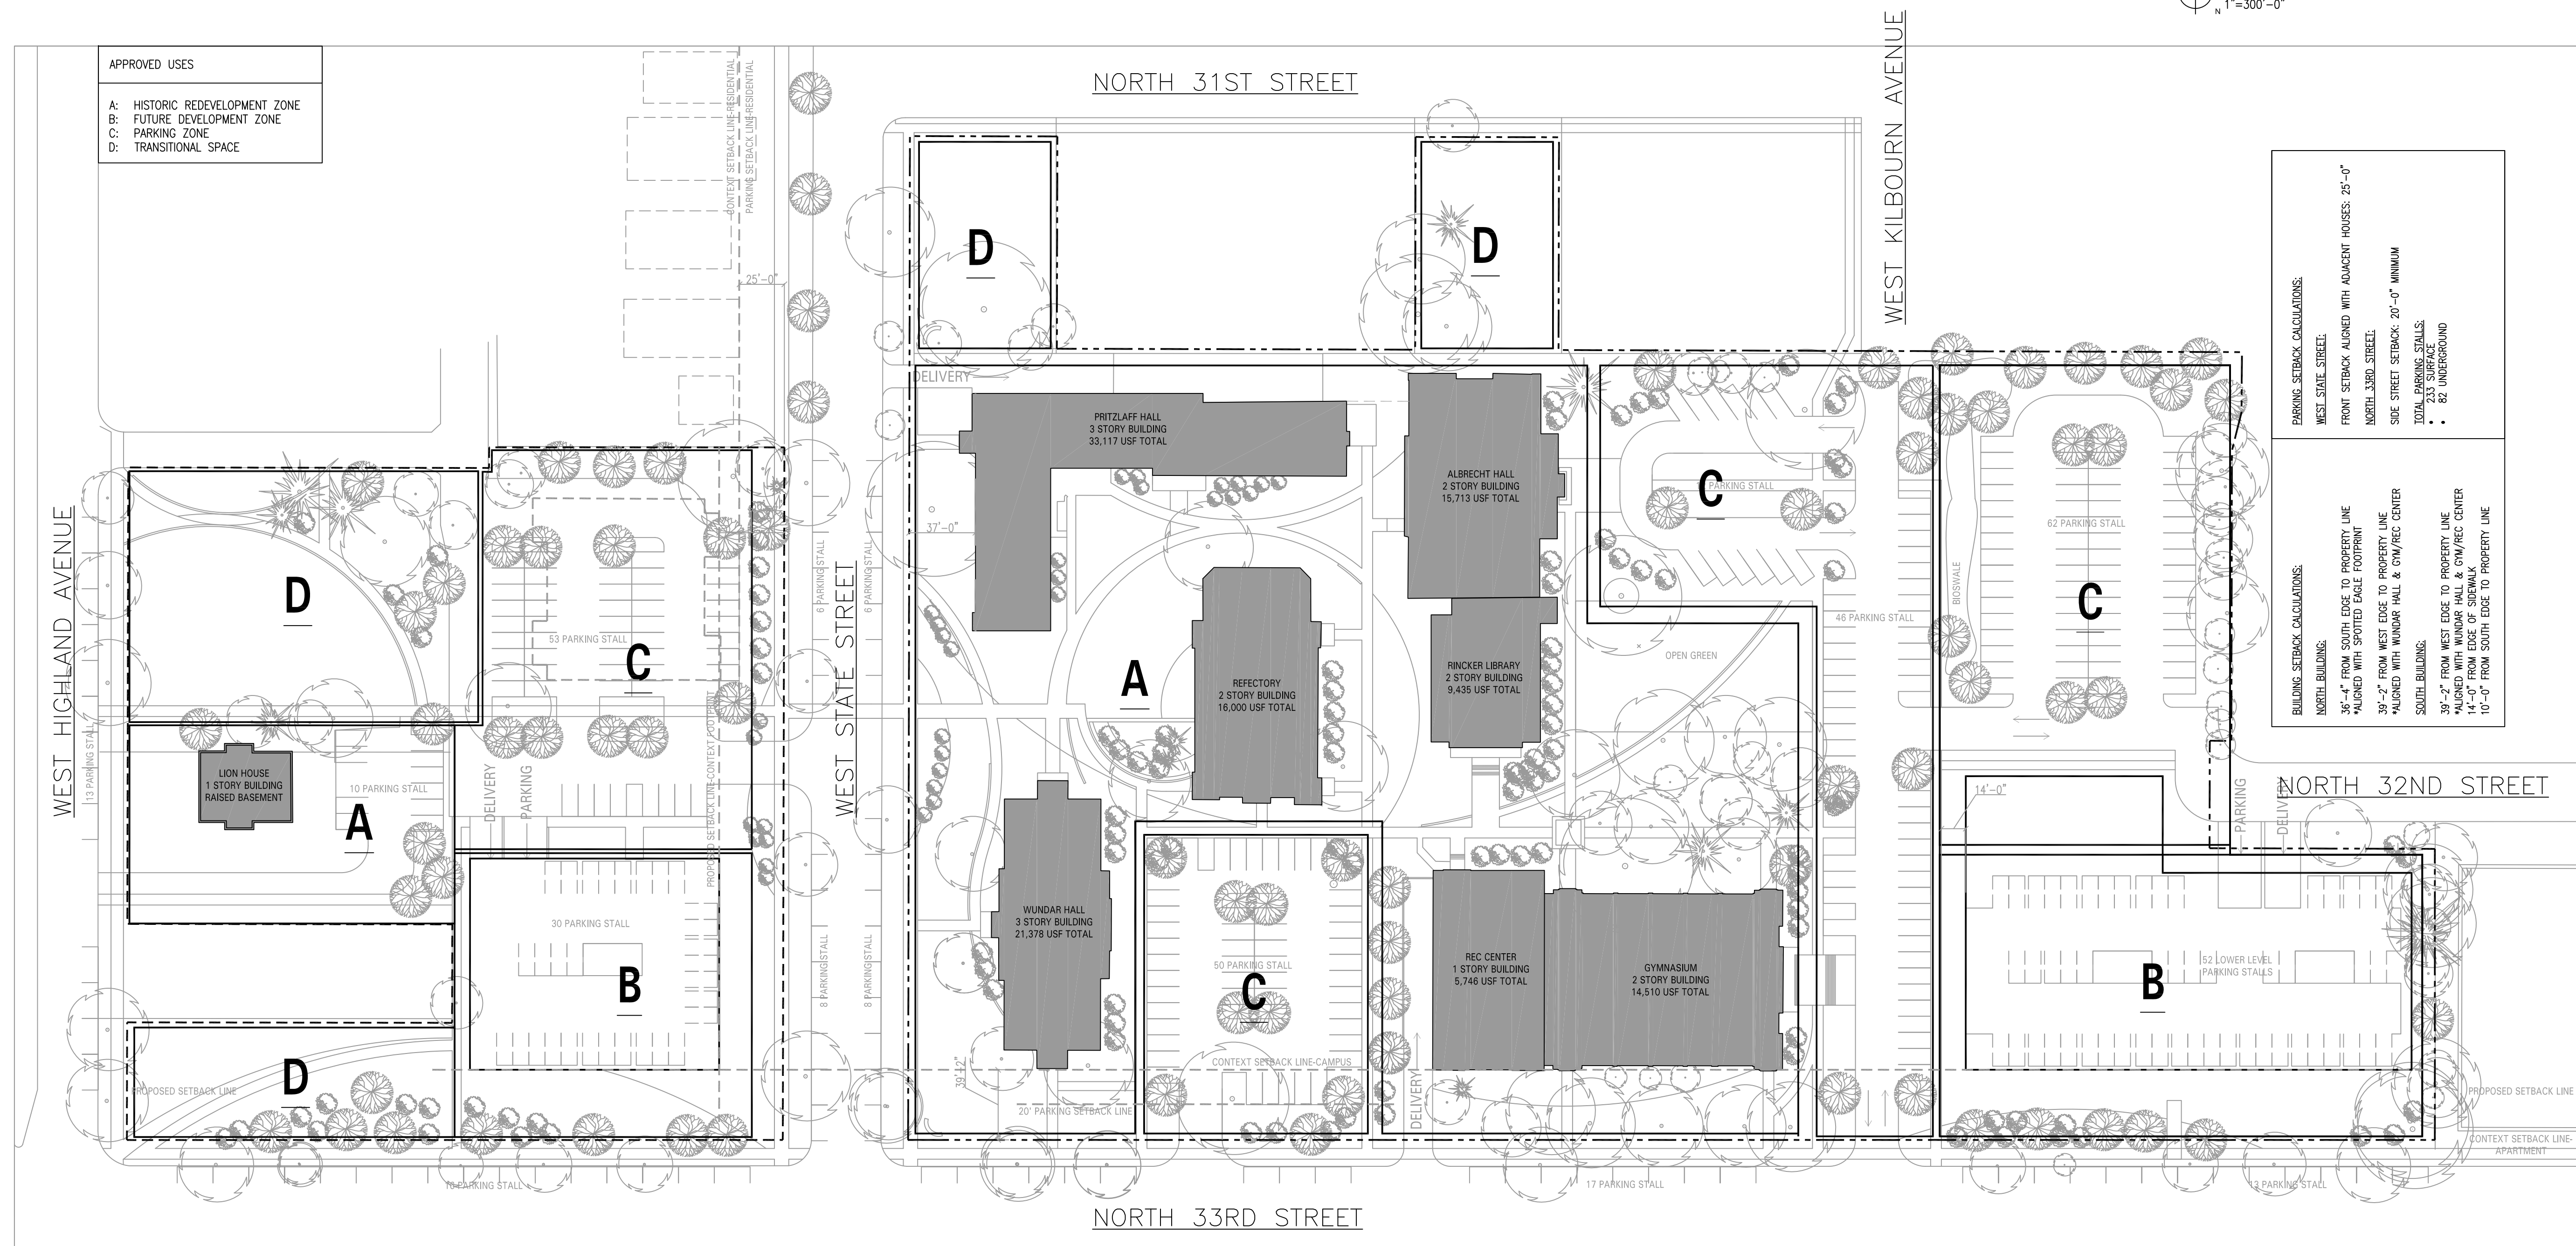

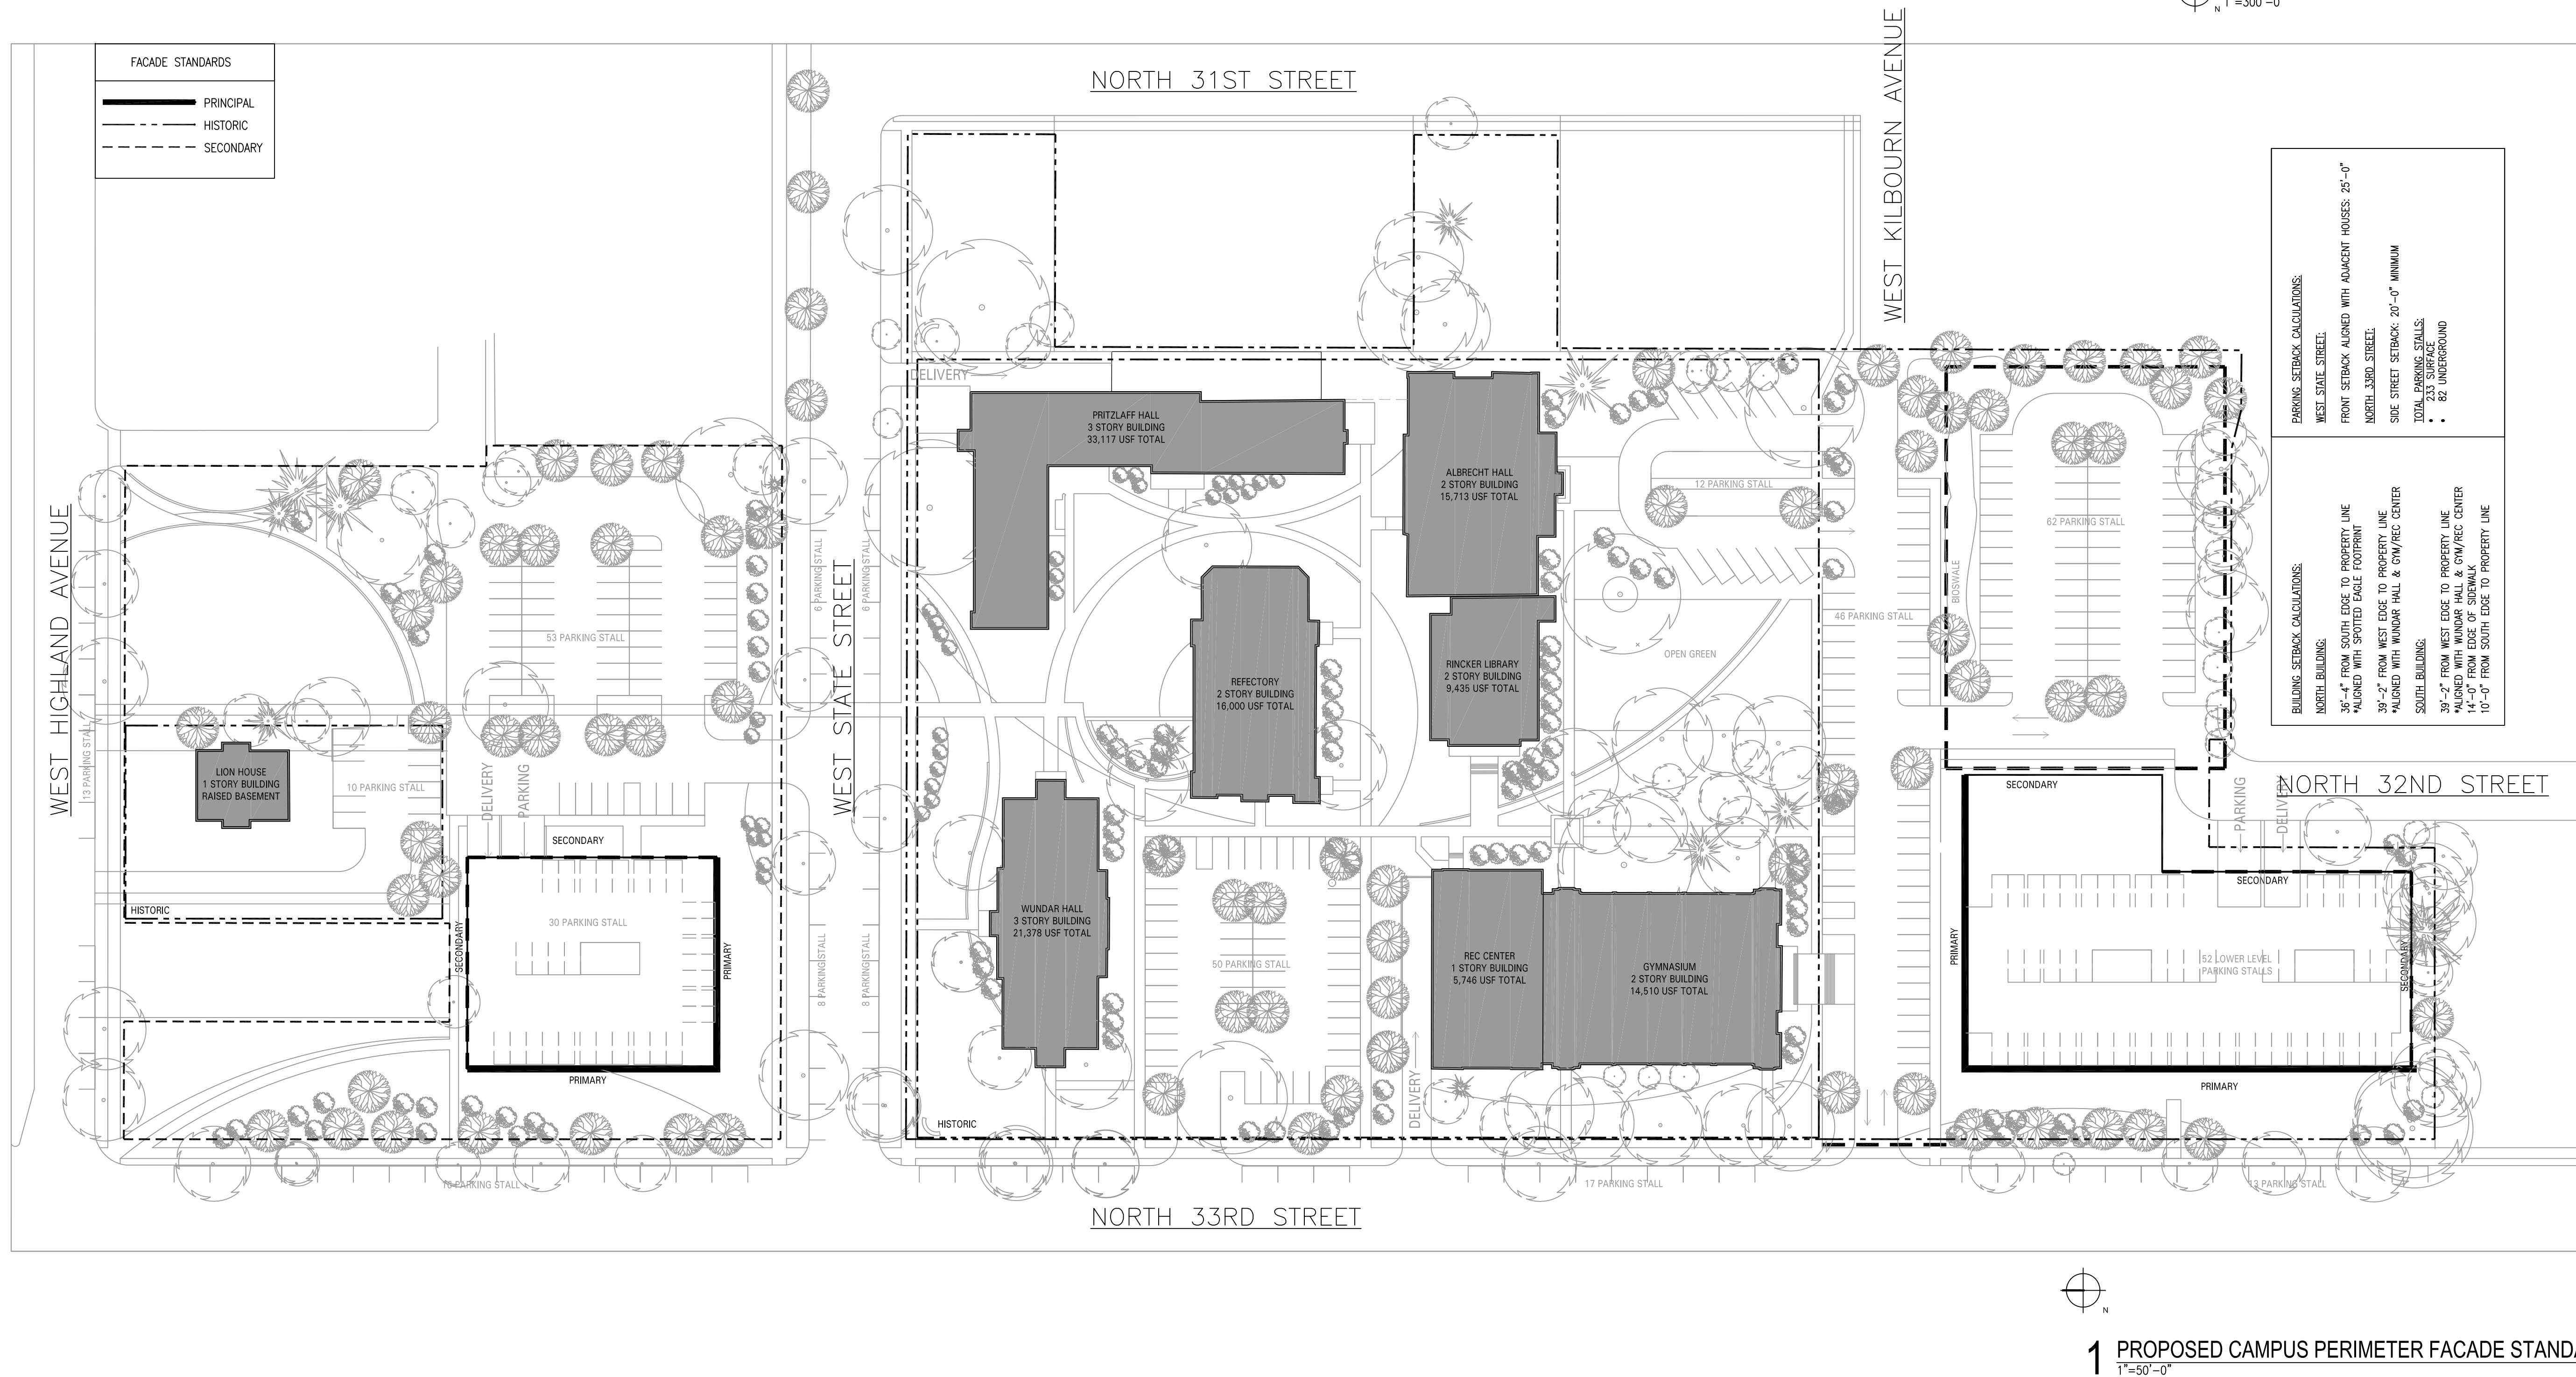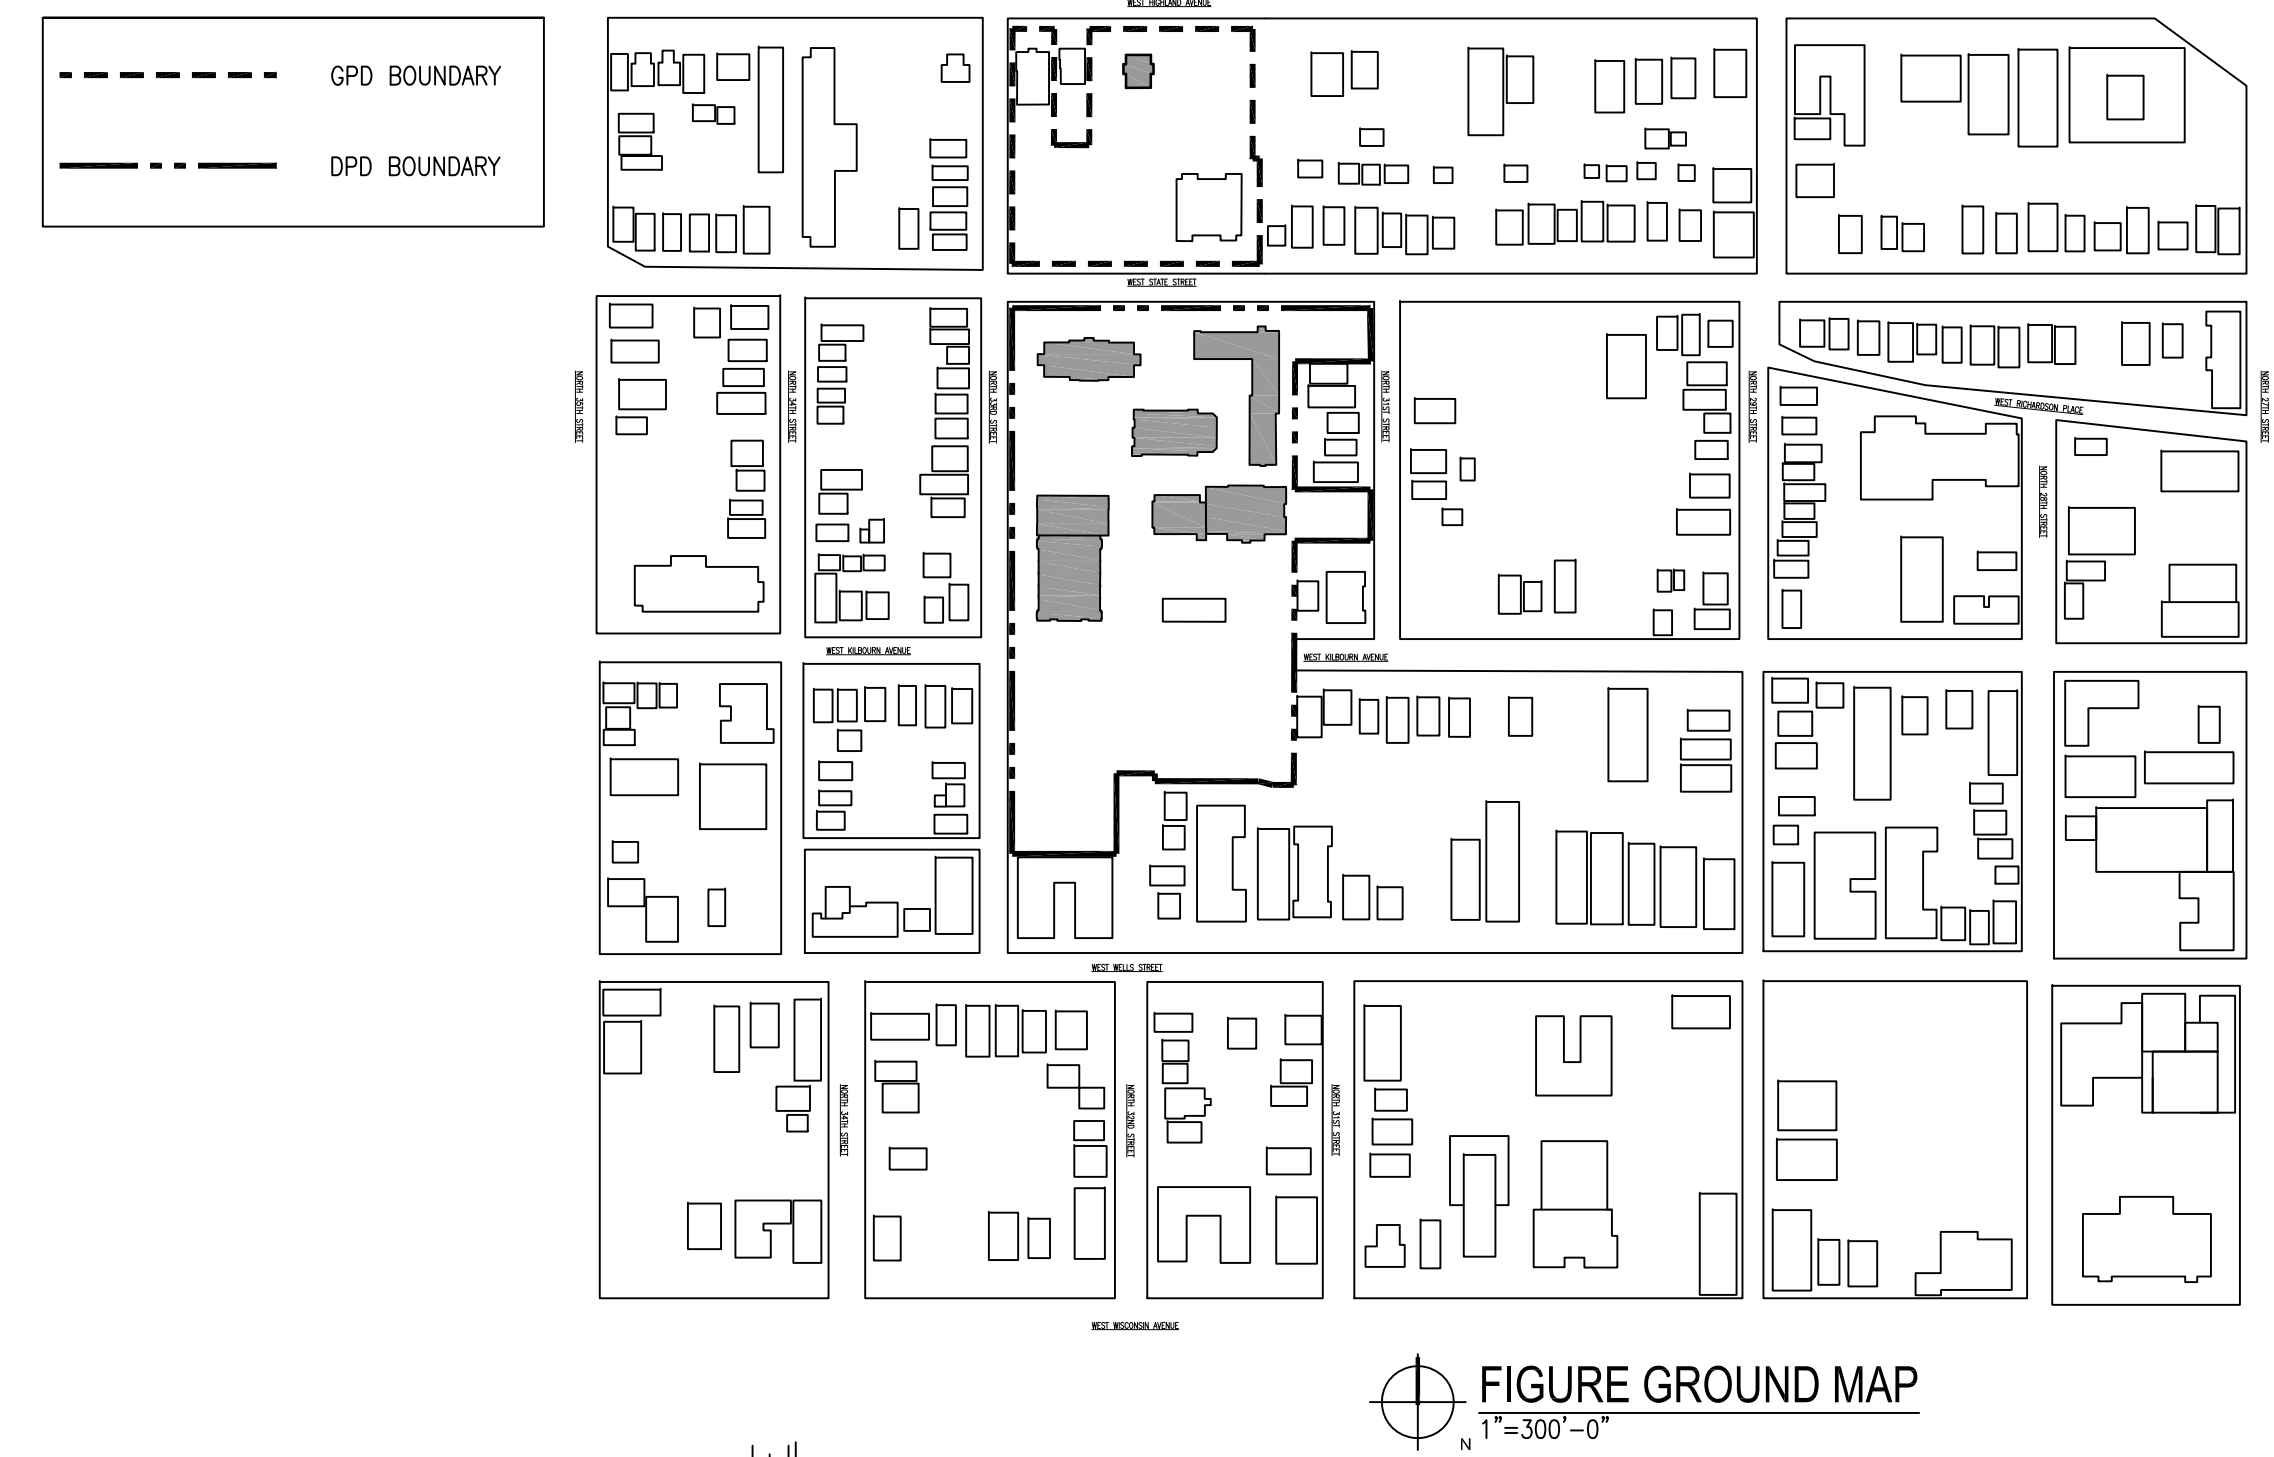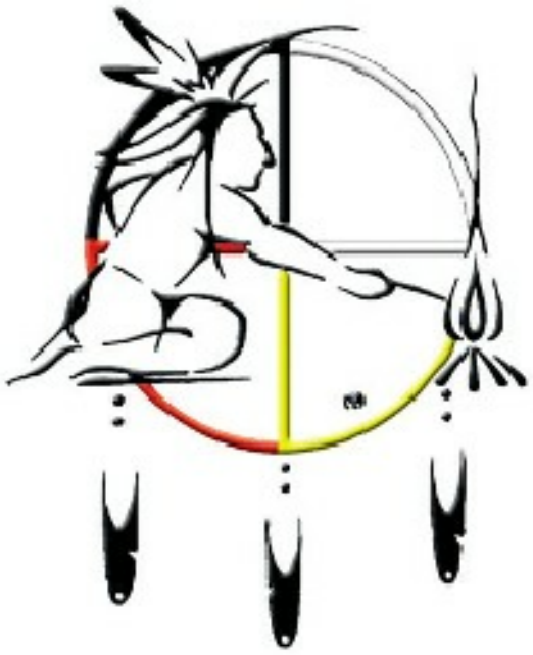




CONCEPTUAL EXAMPLE DEPICTING BUILDING CHARACTER




CONCEPTUAL EXAMPLE DEPICTING BUILDING CHARACTER



3D PERSPECTIVE/SITE AERIAL (FOR REFERENCE ONLY)

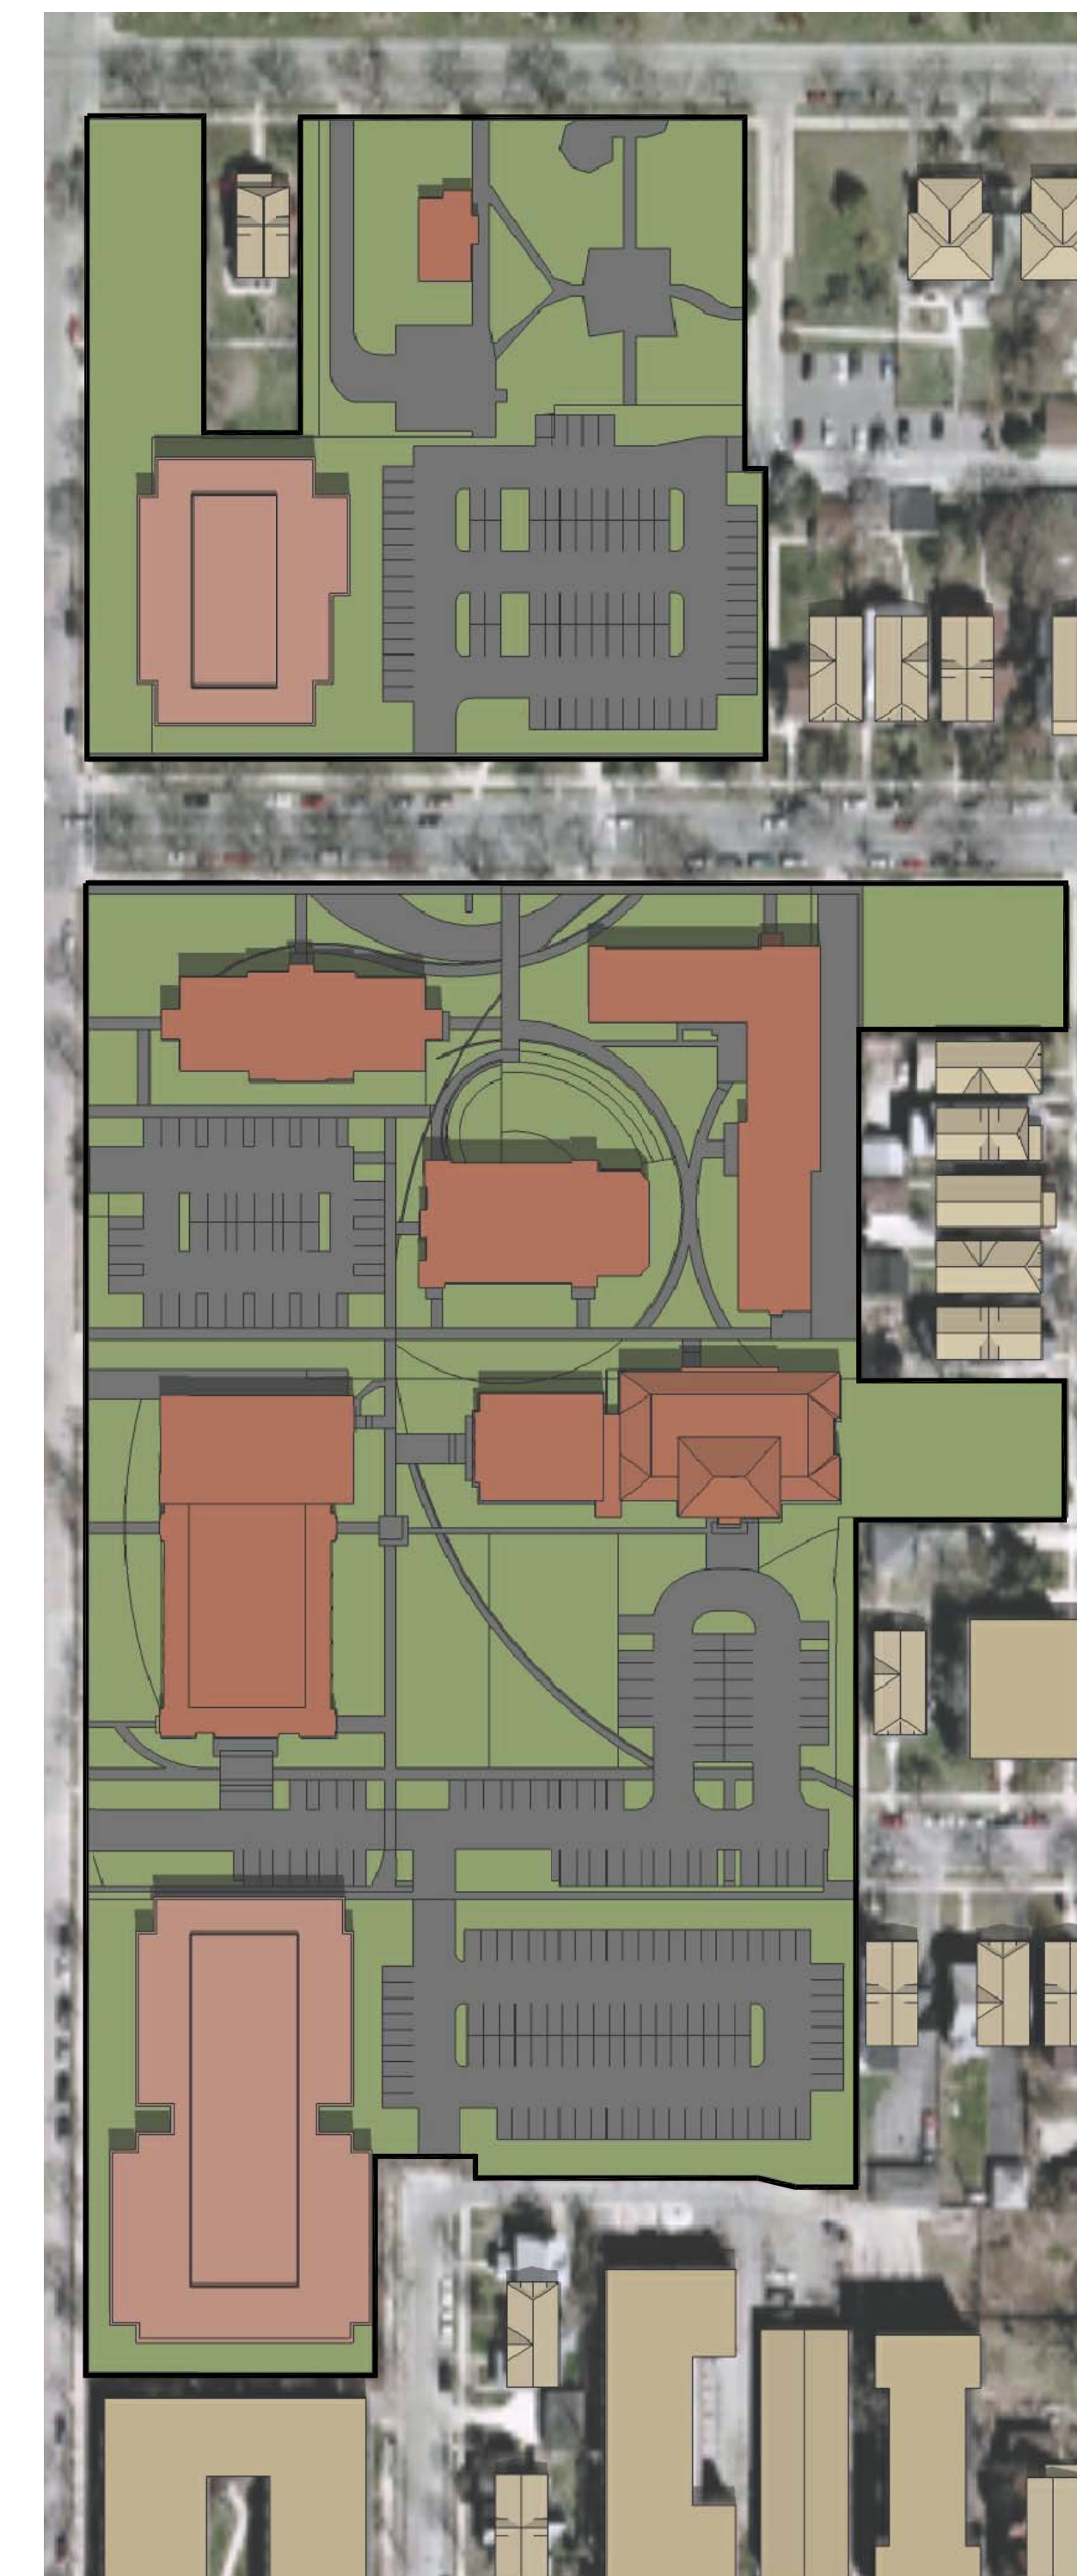

PRECINCT PLAN (FOR REFERENCE ONLY)

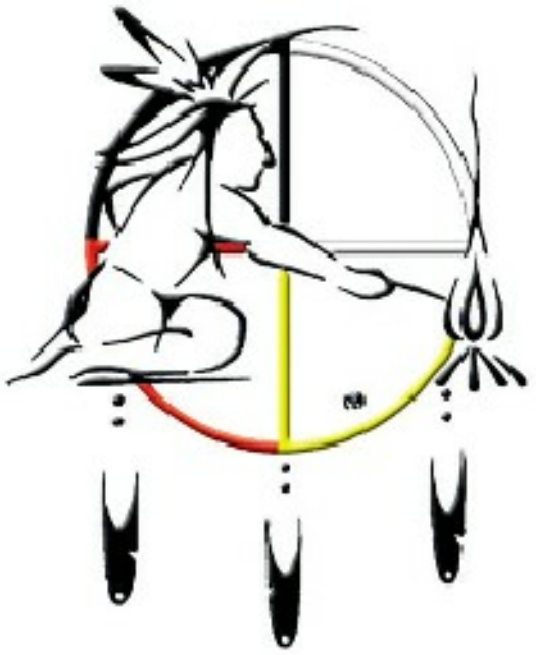

Issue Date:
JUNE 24, 2010

GENERAL PLANNED DEVELOPMENT

N 33RD STREET & N STATE STREET
MILWAUKEE, WI 53203

Project No.
209181.00

Sheet Title

**FOR REFERENCE ONLY
NOT FOR APPROVAL**

Copyright © 2009 Kahler Slater, Inc. All rights reserved.
111 W Wisconsin Ave Milwaukee, WI 53203-2501
P 414.272.2000 F 414.272.2001

44 E Miller St Madison, WI 53703-2800
P 608.283.6300 F 608.283.6317

Sheet No.

GPD APPENDIX