
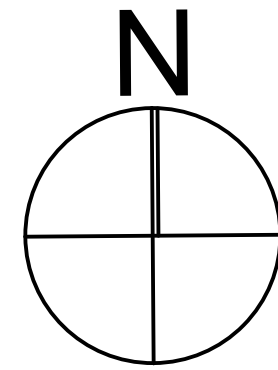


Adam's Garden Park
1836 W. Fond du Lac, Suite 100
MILWAUKEE, WI 53205
www.helianthusdesign.com



Client Name and Address
IYAMAH-NAZARI RESIDENCE
111-119 W. Brown Street
Milwaukee, WI 53212

Project Name and Address

Iyahmah-Nazari Residence
111-119 W. Brown Street
Milwaukee, WI 53212

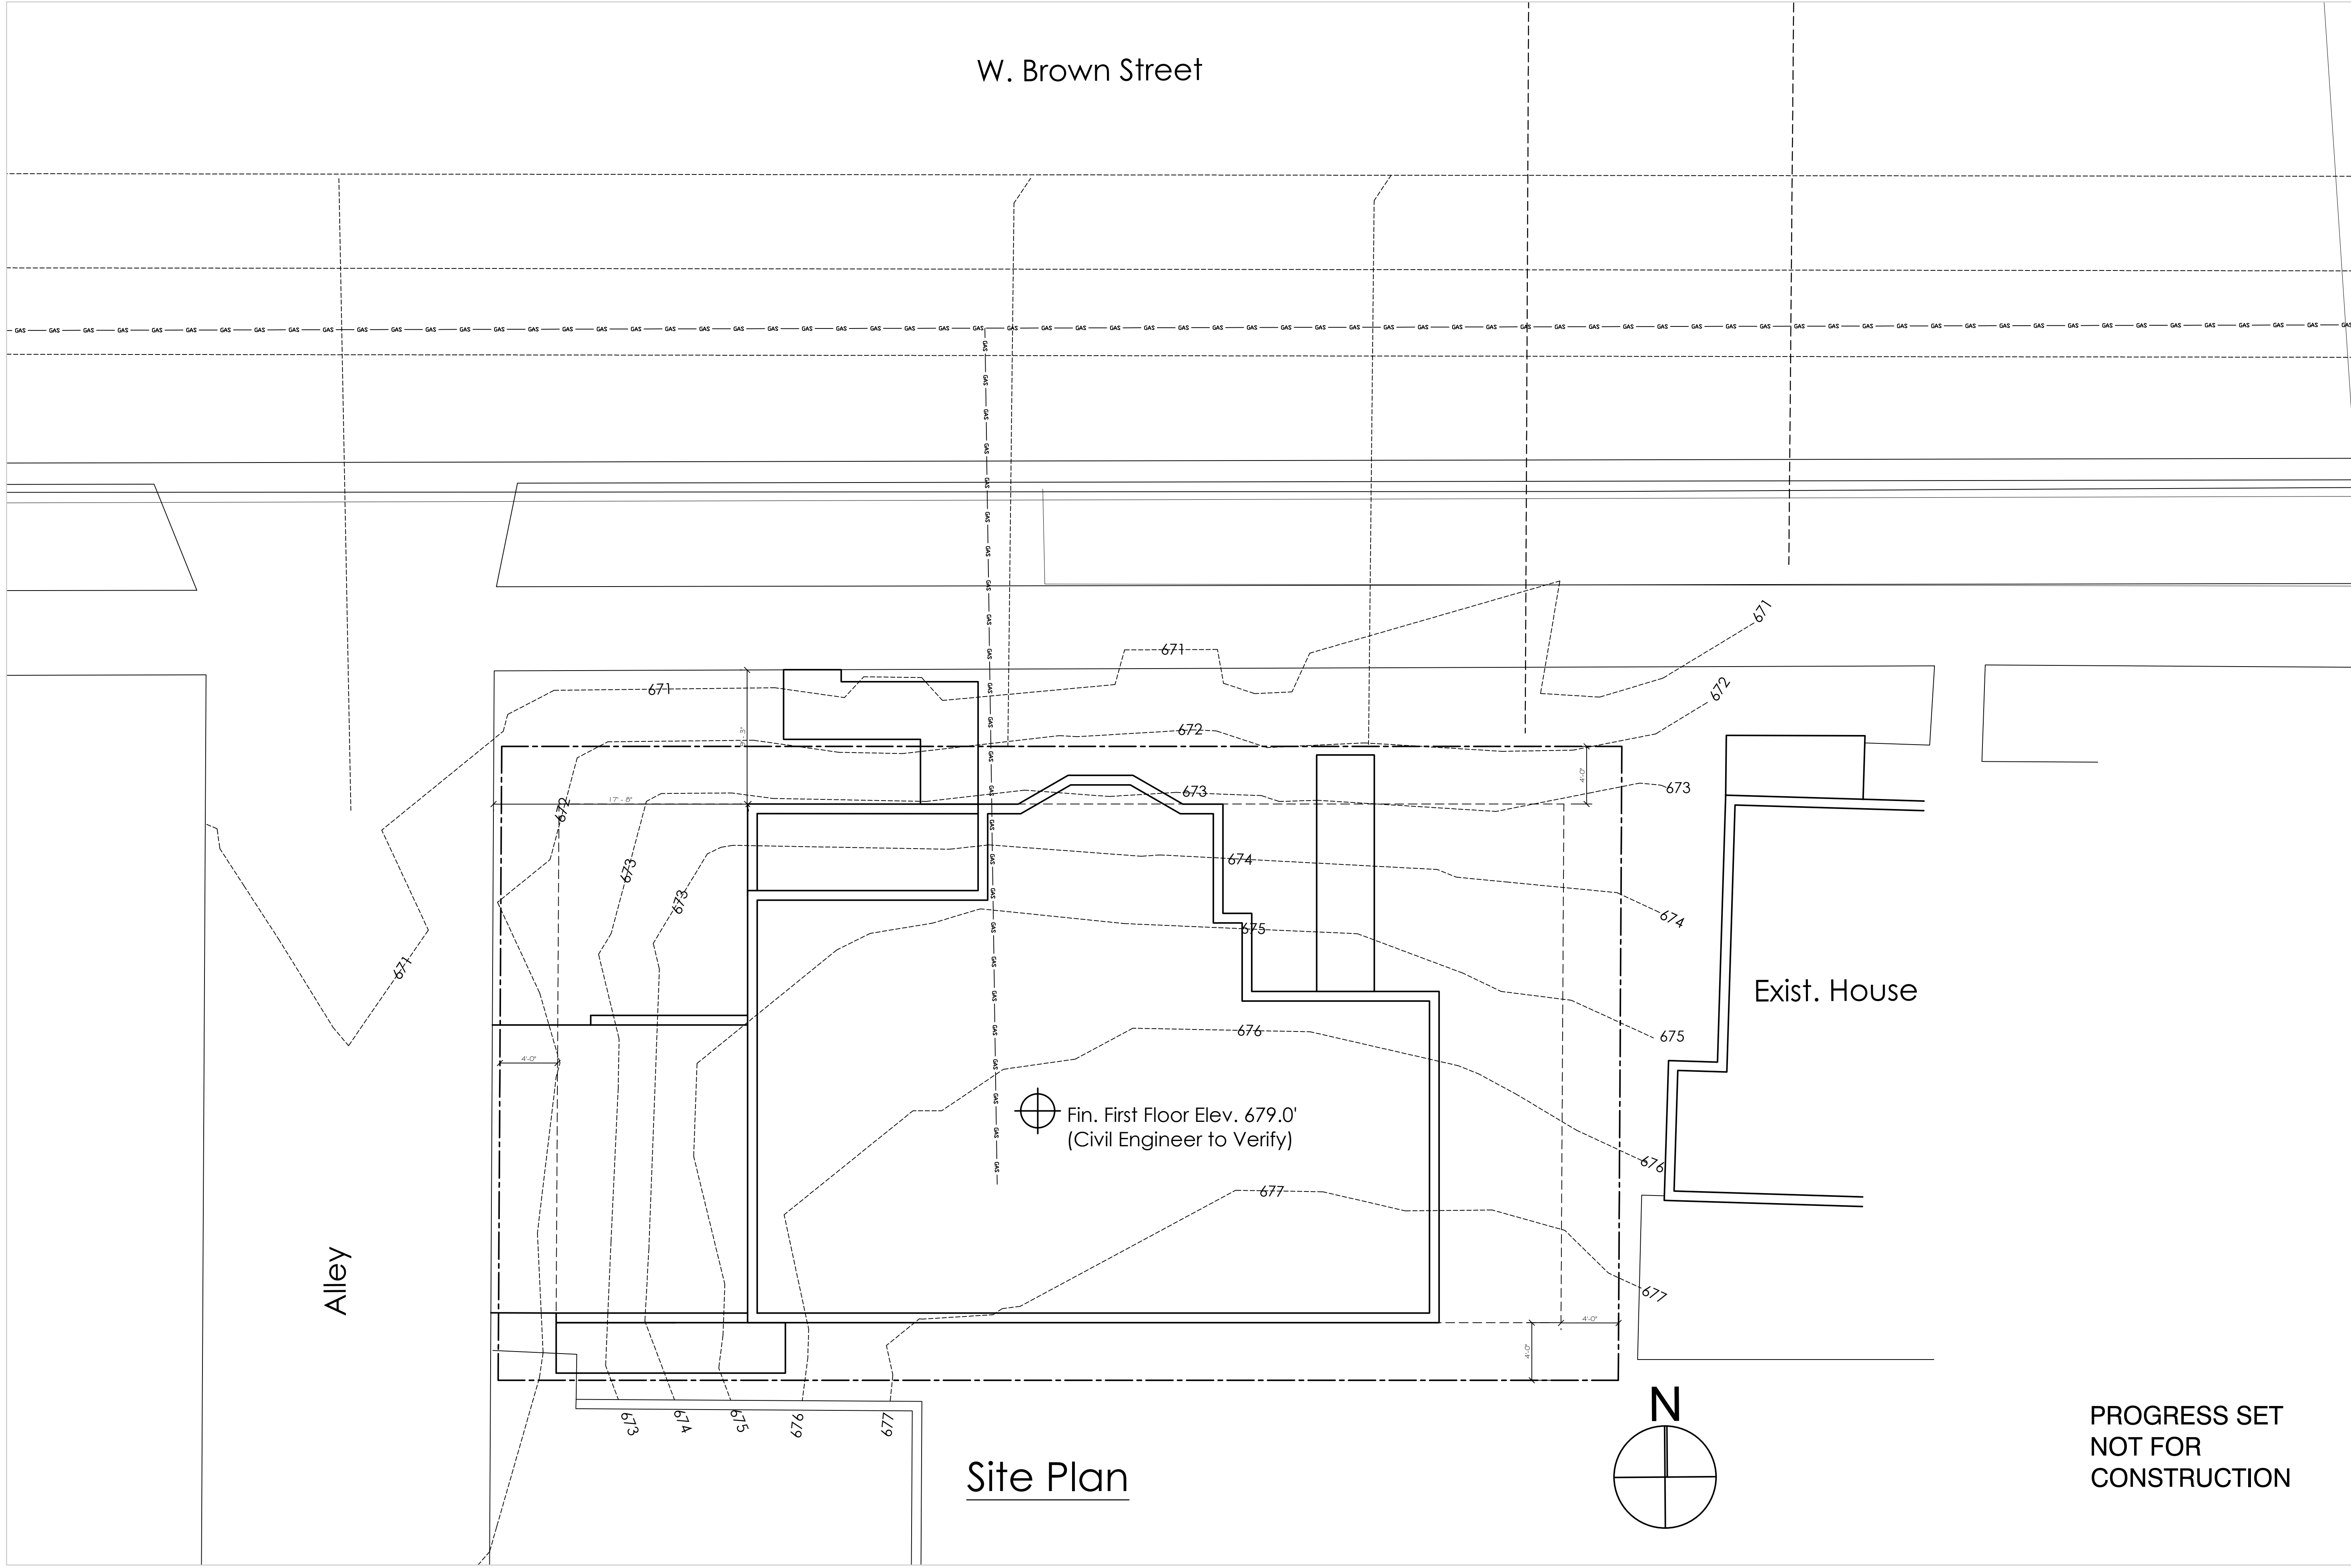

**PROGRESS SET
NOT FOR
CONSTRUCTION**

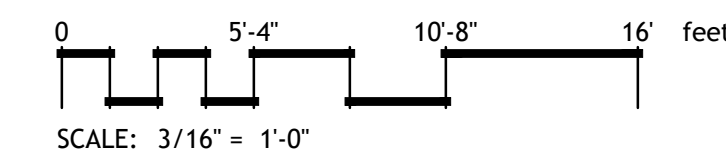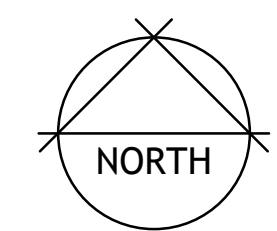

No.	Revision/Issue	Date

Drawn By: JDS

Original Date: 07-03-2020

Sheet Title
SITE PLAN

Sheet Number
A 1.0

Project Number: 20-151