


Washington High School of Information Technology  
2525 N. Sherman Boulevard  
Sherman Boulevard Historic District



Sherman Boulevard streetfront

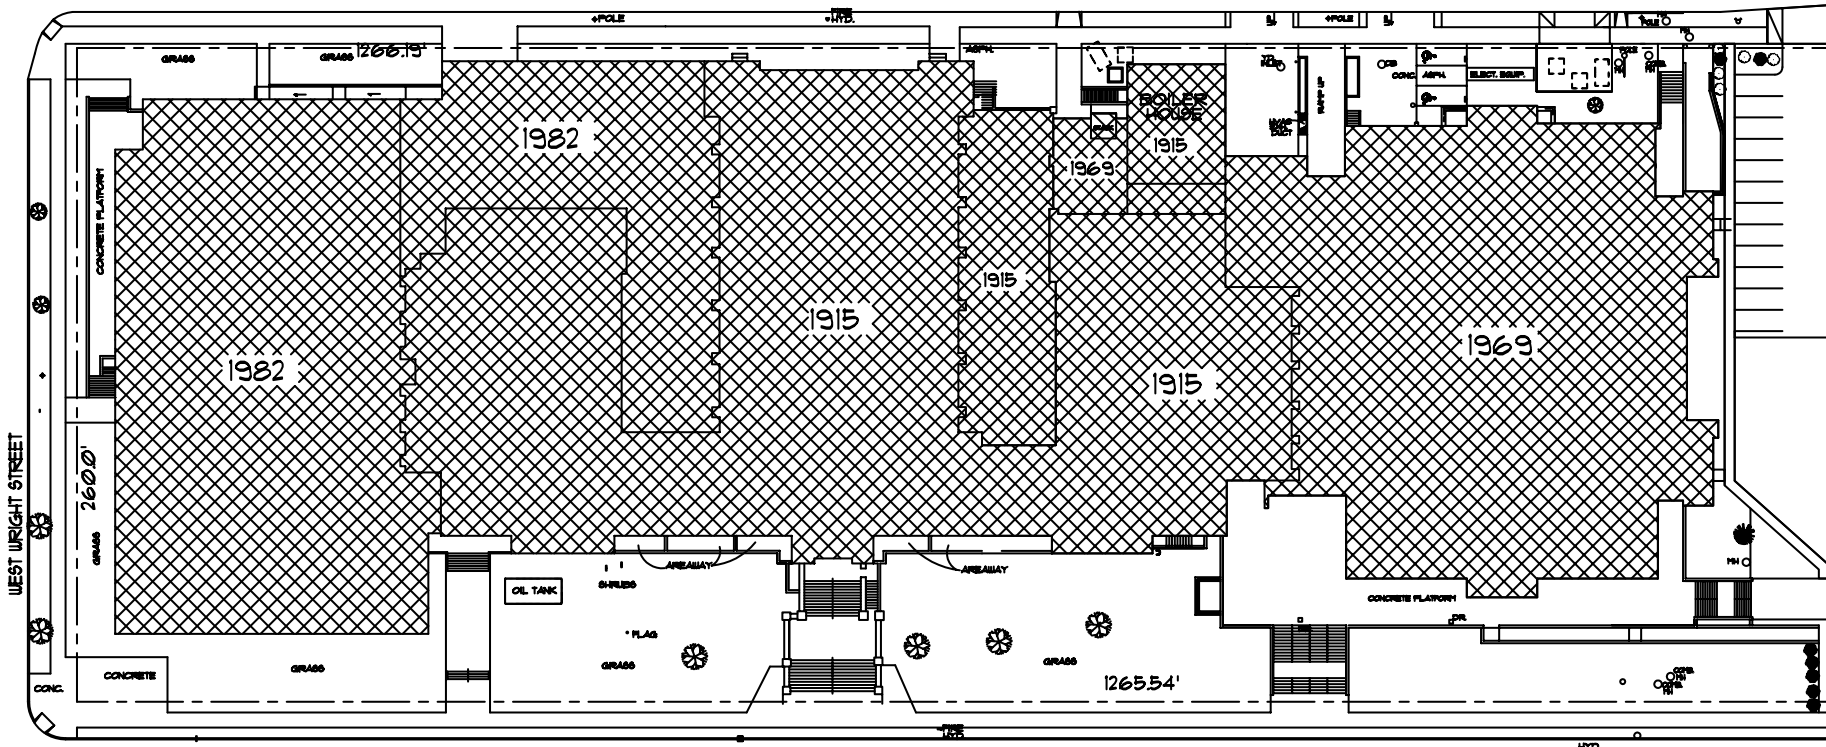

1 SITE PLAN - FOR REFERENCE ONLY  
SCALE: NOT TO SCALE

