

Adam's Garden Park
1836 W. Fond du Lac, Suite 100
MILWAUKEE, WI 53205
www.helianthusdesign.com

Client Name and Address

IYAMAH-NAZARI RESIDENCE
111-119 W. Brown Street
Milwaukee, WI 53212

Project Name and Address

Iyahmah-Nazari Residence
111-119 W. Brown Street
Milwaukee, WI 53212

No.	Revision/Issue	Date

Drawn By JDS


Original Date 07-03-2020

Sheet Title
FIRST AND SECOND FLOOR PLANS


Sheet Number

A 1.2

Project Number 20-151

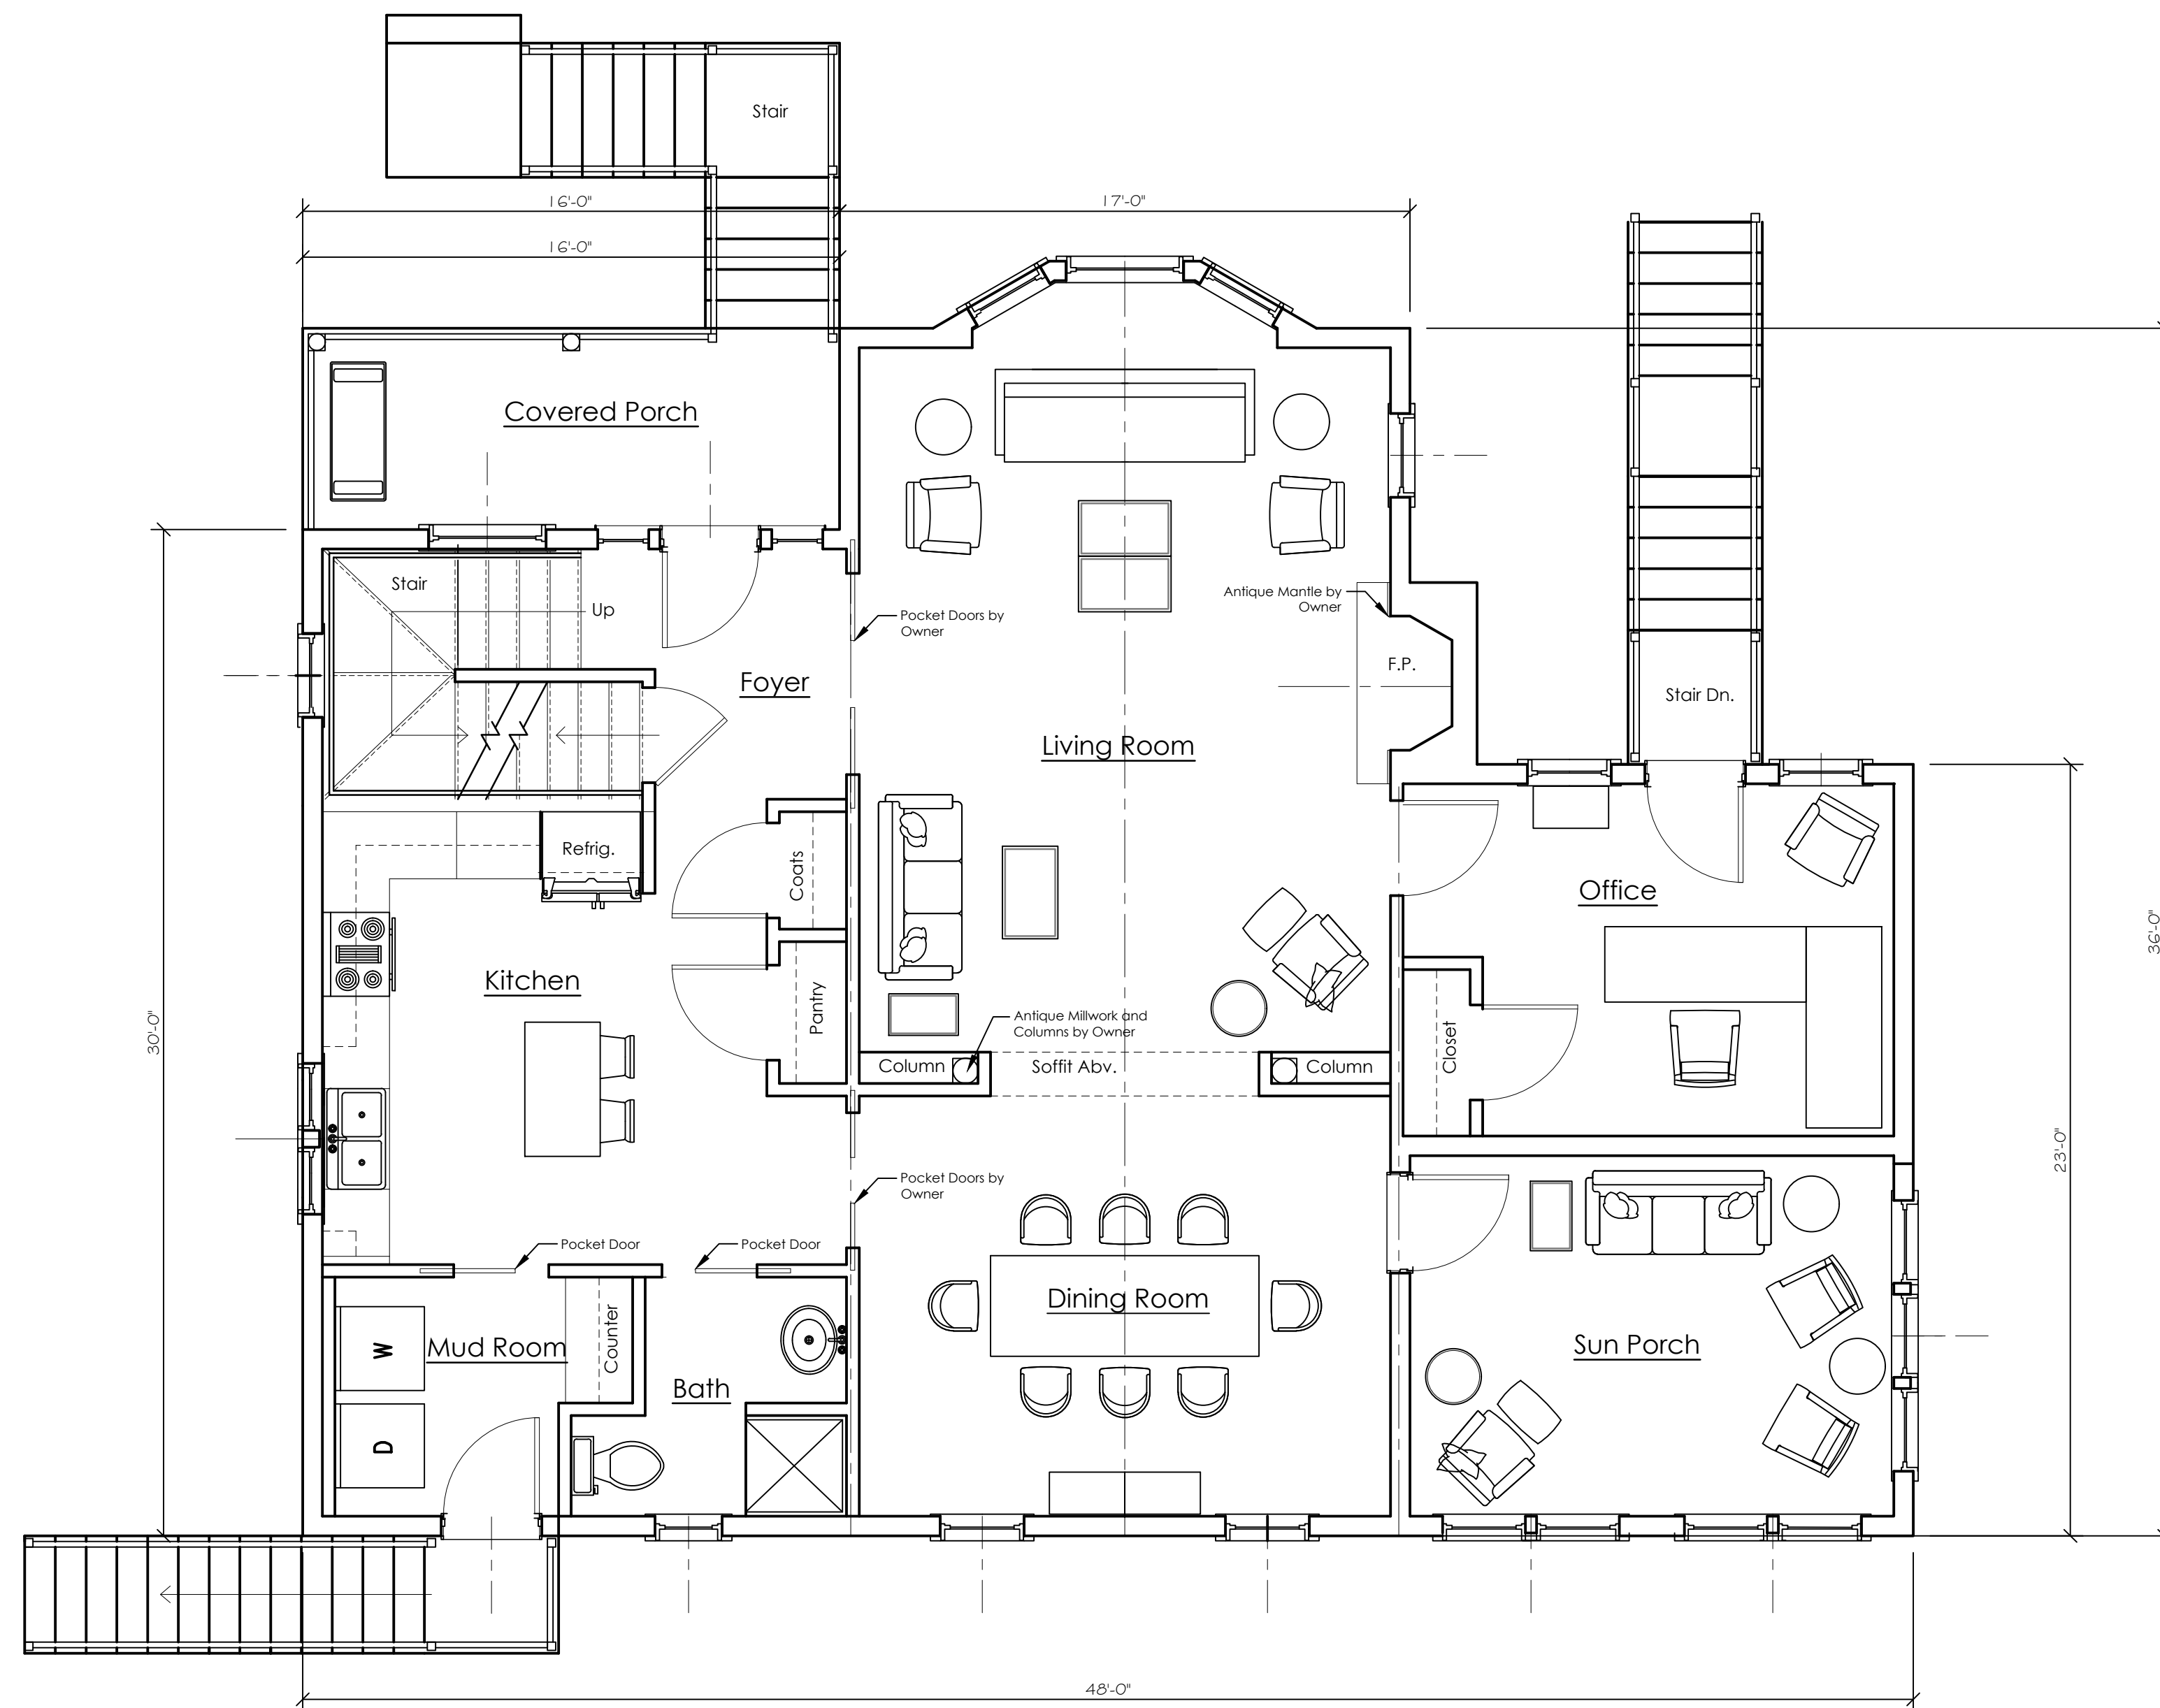

First Floor

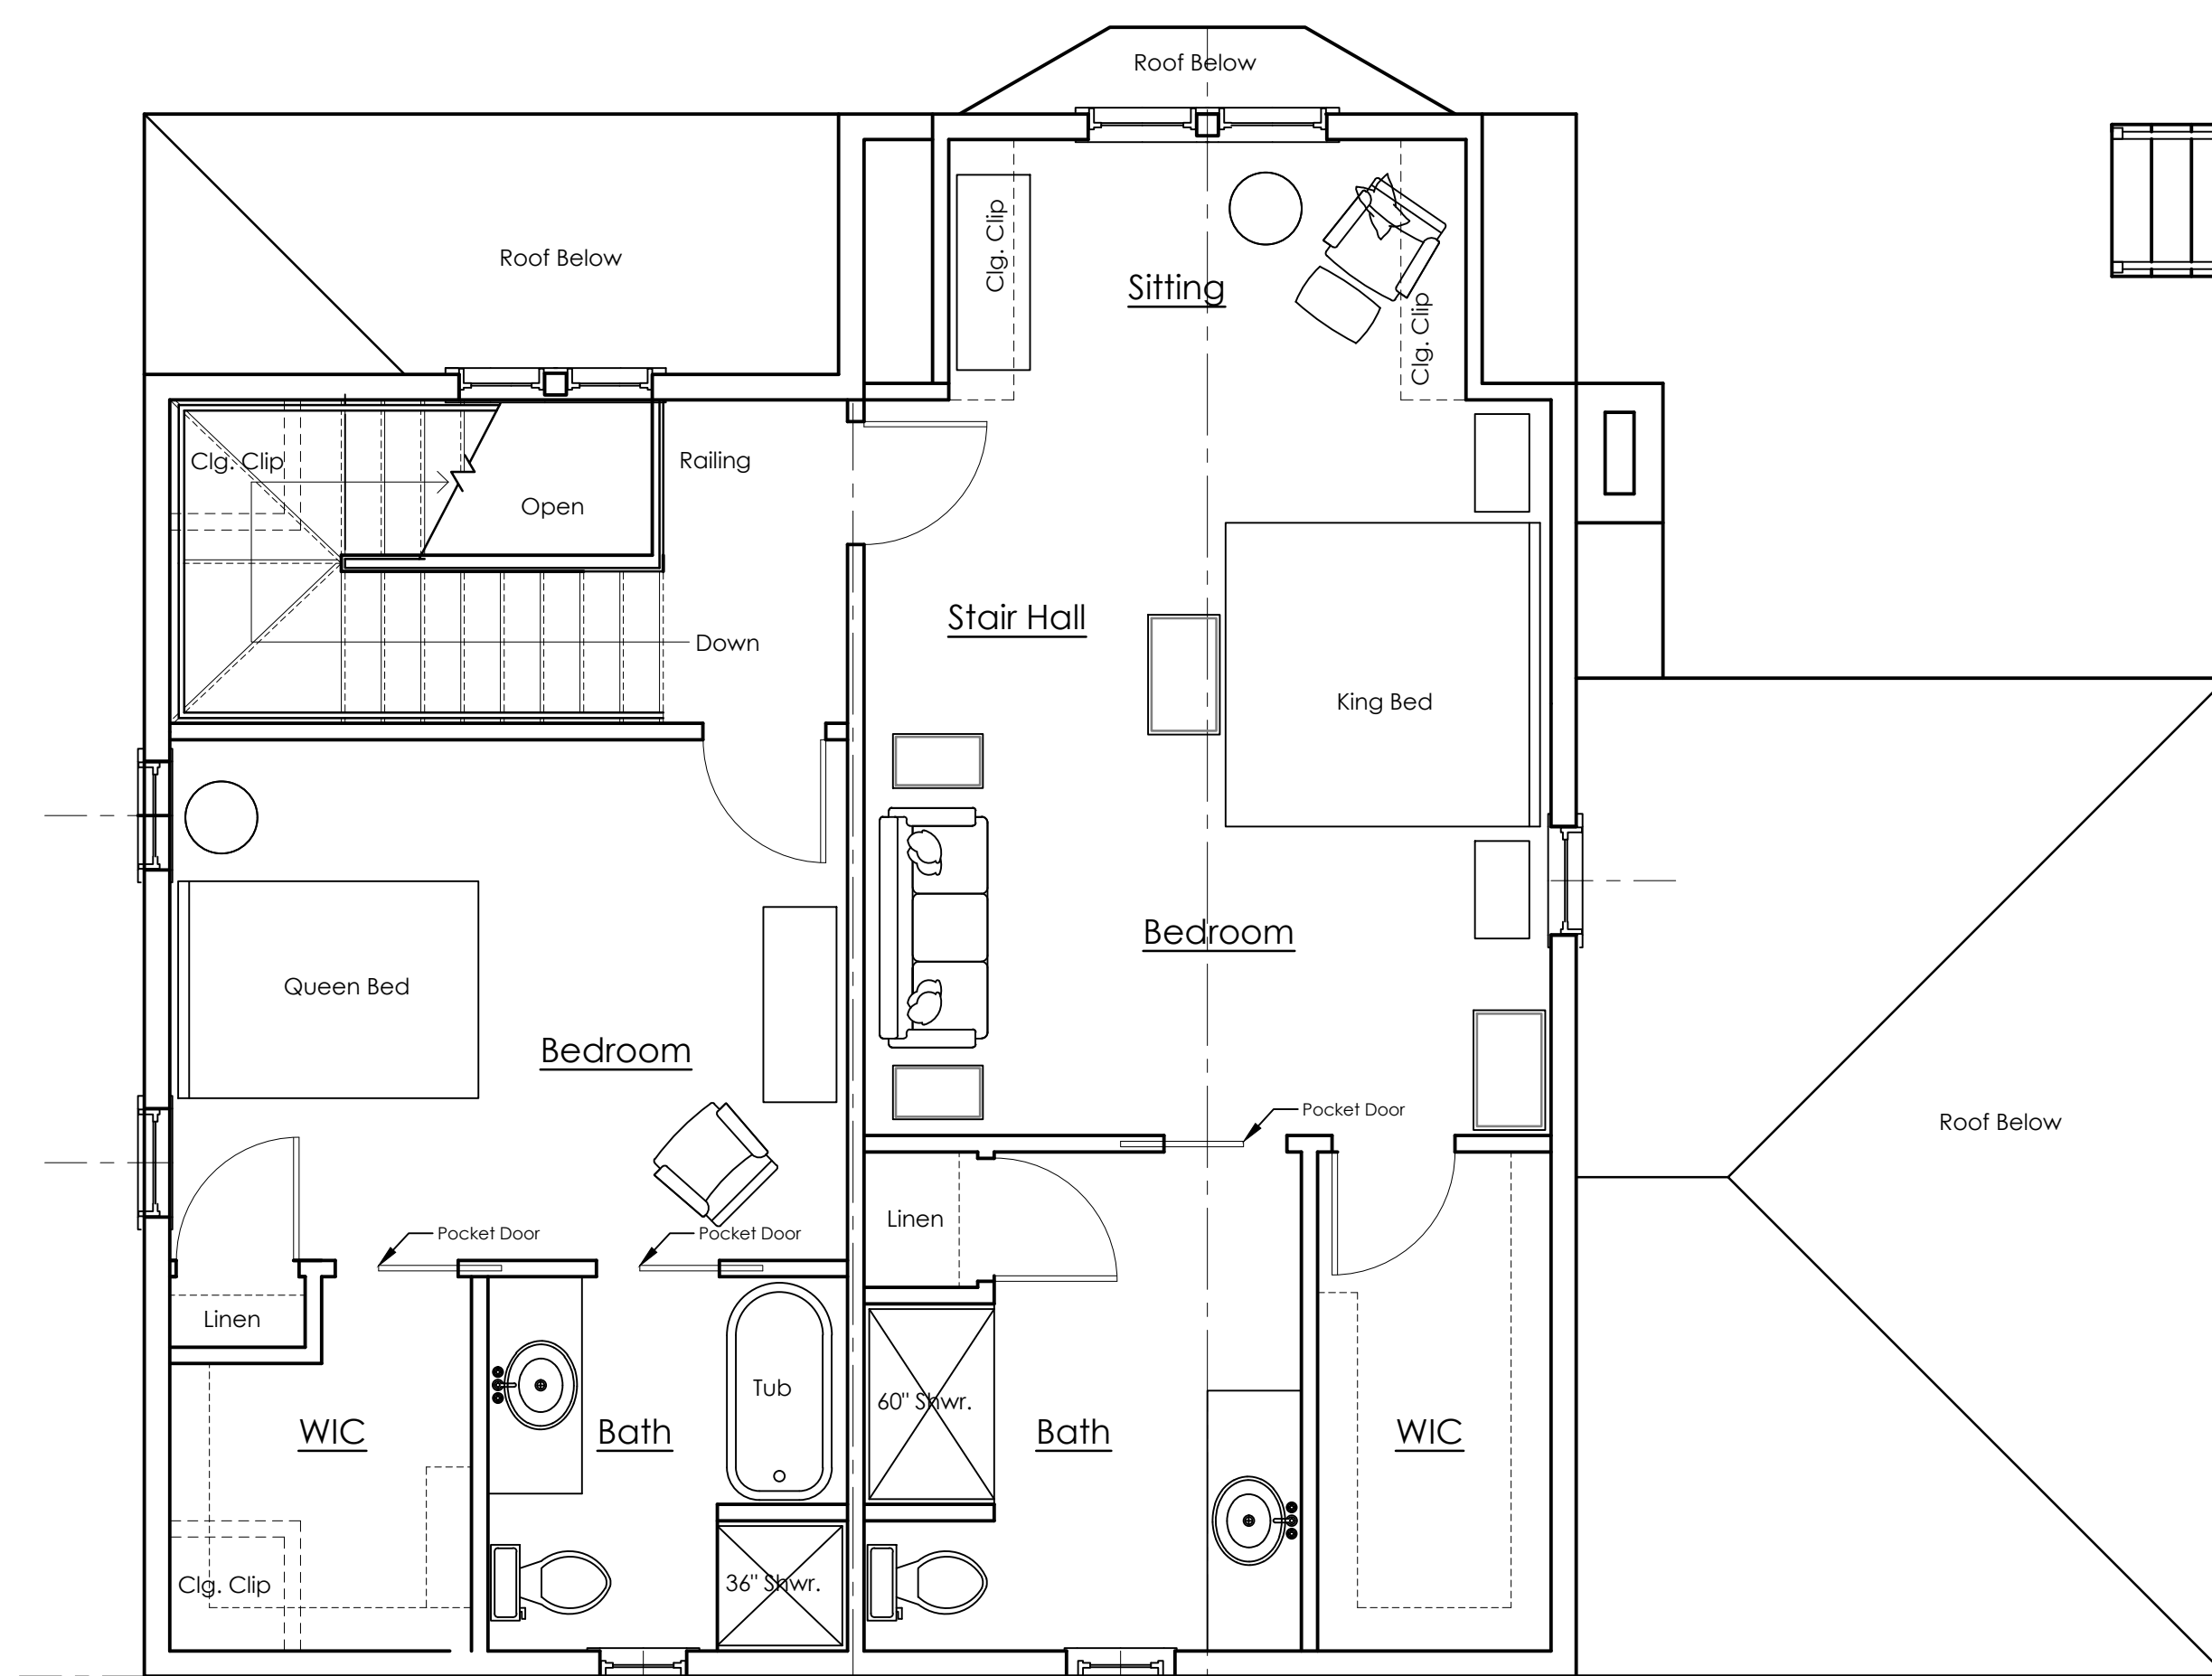

Second Floor

PROGRESS SET
NOT FOR
CONSTRUCTION

