


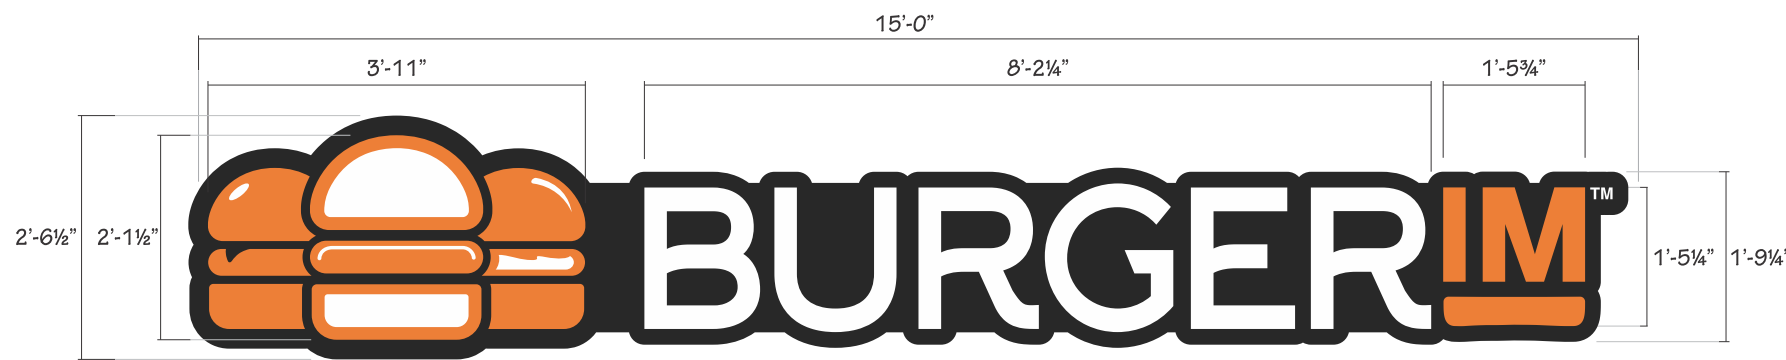

1001 N Old World 3rd Street, Milwaukee, WI 53202



END VIEW

MANUFACTURING SPECIFICATIONS	
FACE:	"BURGER" -WHITE ACRYLIC, "LOGO" & "IM"-WHITE ACRYLIC W/ ORANGE TRANSLUCENT VINYL OVERALY (3M 3630-4815-04)
RETURNS:	.040" BLACK ALUMINUM
BACKS:	.040" WHITE ALUMINUM
TRIMCAP:	3/4" BLACK
ILLUMINATION:	WHITE LED MODULES
BACKER:	1/8" BLACK DI-BOND

NOTE:
PHOTO WAS MODIFIED FOR DESIGN PURPOSE ONLY

A MANUFACTURE AND INSTALL: AREA: 38.12 SQ. FT.
ONE (1) SET FACE ILLUMINATED CHANNEL LETTERS AND BURGER - SCALE: 1/2"=1'-0"



PROPOSED STOREFRONT ELEVATION - SCALE: 3/16"=1'-0"



NIGHT VIEW

active
SIGN INNOVATIONS

1845 N. Case Street Orange, CA 92865

PROJECT: BURGERIM
 ADDRESS: 1001 N Old World 3rd Street
Milwaukee, WI 53202
 DESIGNER: Jesse A
 SALES: Richard Kruper

A P P R O V A L S

CLIENT: X
 ARCHITECT: X
 LANDLORD: X
 PROJECT MANAGER: X

R E V I S I O N S

DATE COMPLETED: 11/05/18


(R1)	(R6)
(R2)	(R6)
(R3)	(R8)
(R4)	(R9)
(R5)	(R10)

DESIGN FILE NAME:
Milwaukee Exteriors

PAGE NUMBER:
2 OF 4

FILE # E502132

This is an original unpublished drawing created by Active Sign Innovations. It is submitted for your approval. It is not to be shown to anyone outside of your organization, nor is it to be reproduced, copied or exhibited in any fashion. The changing of colors, sizes, materials or illumination method does not alter the design. Ownership of this design is held by Active Sign Innovations. Authorization to use this design in any fashion must be obtained in writing from Active Sign Innovations...
 Note: The colors depicted in print here are a graphic representation. Actual colors may vary due to printers. See color specifications.

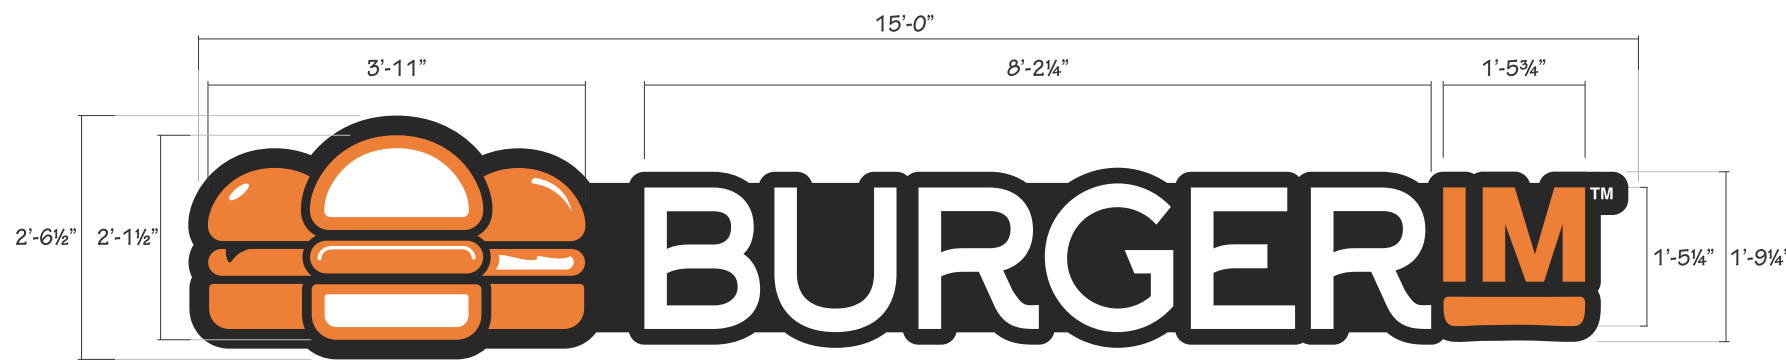

END VIEW

MANUFACTURING SPECIFICATIONS	
FACE:	"BURGER" -WHITE ACRYLIC, "LOGO" & "IM"-WHITE ACRYLIC W/ ORANGE TRANSLUCENT VINYL OVERALY (3M 3630-4815-04)
RETURNS:	.040" BLACK ALUMINUM
BACKS:	.040" WHITE ALUMINUM
TRIMCAP:	3/4" BLACK
ILLUMINATION:	WHITE LED MODULES
BACKER:	1/8" BLACK DI-BOND

NOTE:
PHOTO WAS MODIFIED FOR DESIGN PURPOSE ONLY

B MANUFACTURE AND INSTALL: AREA: 38.12 SQ. FT.
ONE (1) SET FACE ILLUMINATED CHANNEL LETTERS AND BURGER - SCALE: 1/2"=1'-0"



PROPOSED STOREFRONT ELEVATION - SCALE: 3/16"=1'-0"



NIGHT VIEW

active
SIGN INNOVATIONS

1845 N. Case Street Orange, CA 92865

PROJECT: BURGERIM
 ADDRESS: 1001 N Old World 3rd Street
Milwaukee, WI 53202
 DESIGNER: Jesse A
 SALES: Richard Kruper

A P P R O V A L S

CLIENT: X
 ARCHITECT: X
 LANDLORD: X
 PROJECT MANAGER: X

R E V I S I O N S

DATE COMPLETED: 11/05/18


<u>R1</u>	<u>R6</u>
<u>R2</u>	<u>R6</u>
<u>R3</u>	<u>R8</u>
<u>R4</u>	<u>R9</u>
<u>R5</u>	<u>R10</u>

DESIGN FILE NAME:
Milwaukee Exteriors

PAGE NUMBER:
3 OF 4


FILE # E502132

This is an original unpublished drawing created by Active Sign Innovations. It is submitted for your approval. It is not to be shown to anyone outside of your organization, nor is it to be reproduced, copied or exhibited in any fashion. The changing of colors, sizes, materials or illumination method does not alter the design. Ownership of this design is held by Active Sign Innovations. Authorization to use this design in any fashion must be obtained in writing from Active Sign Innovations...
 Note: The colors depicted in print here are a graphic representation. Actual colors may vary due to printers. See color specifications.

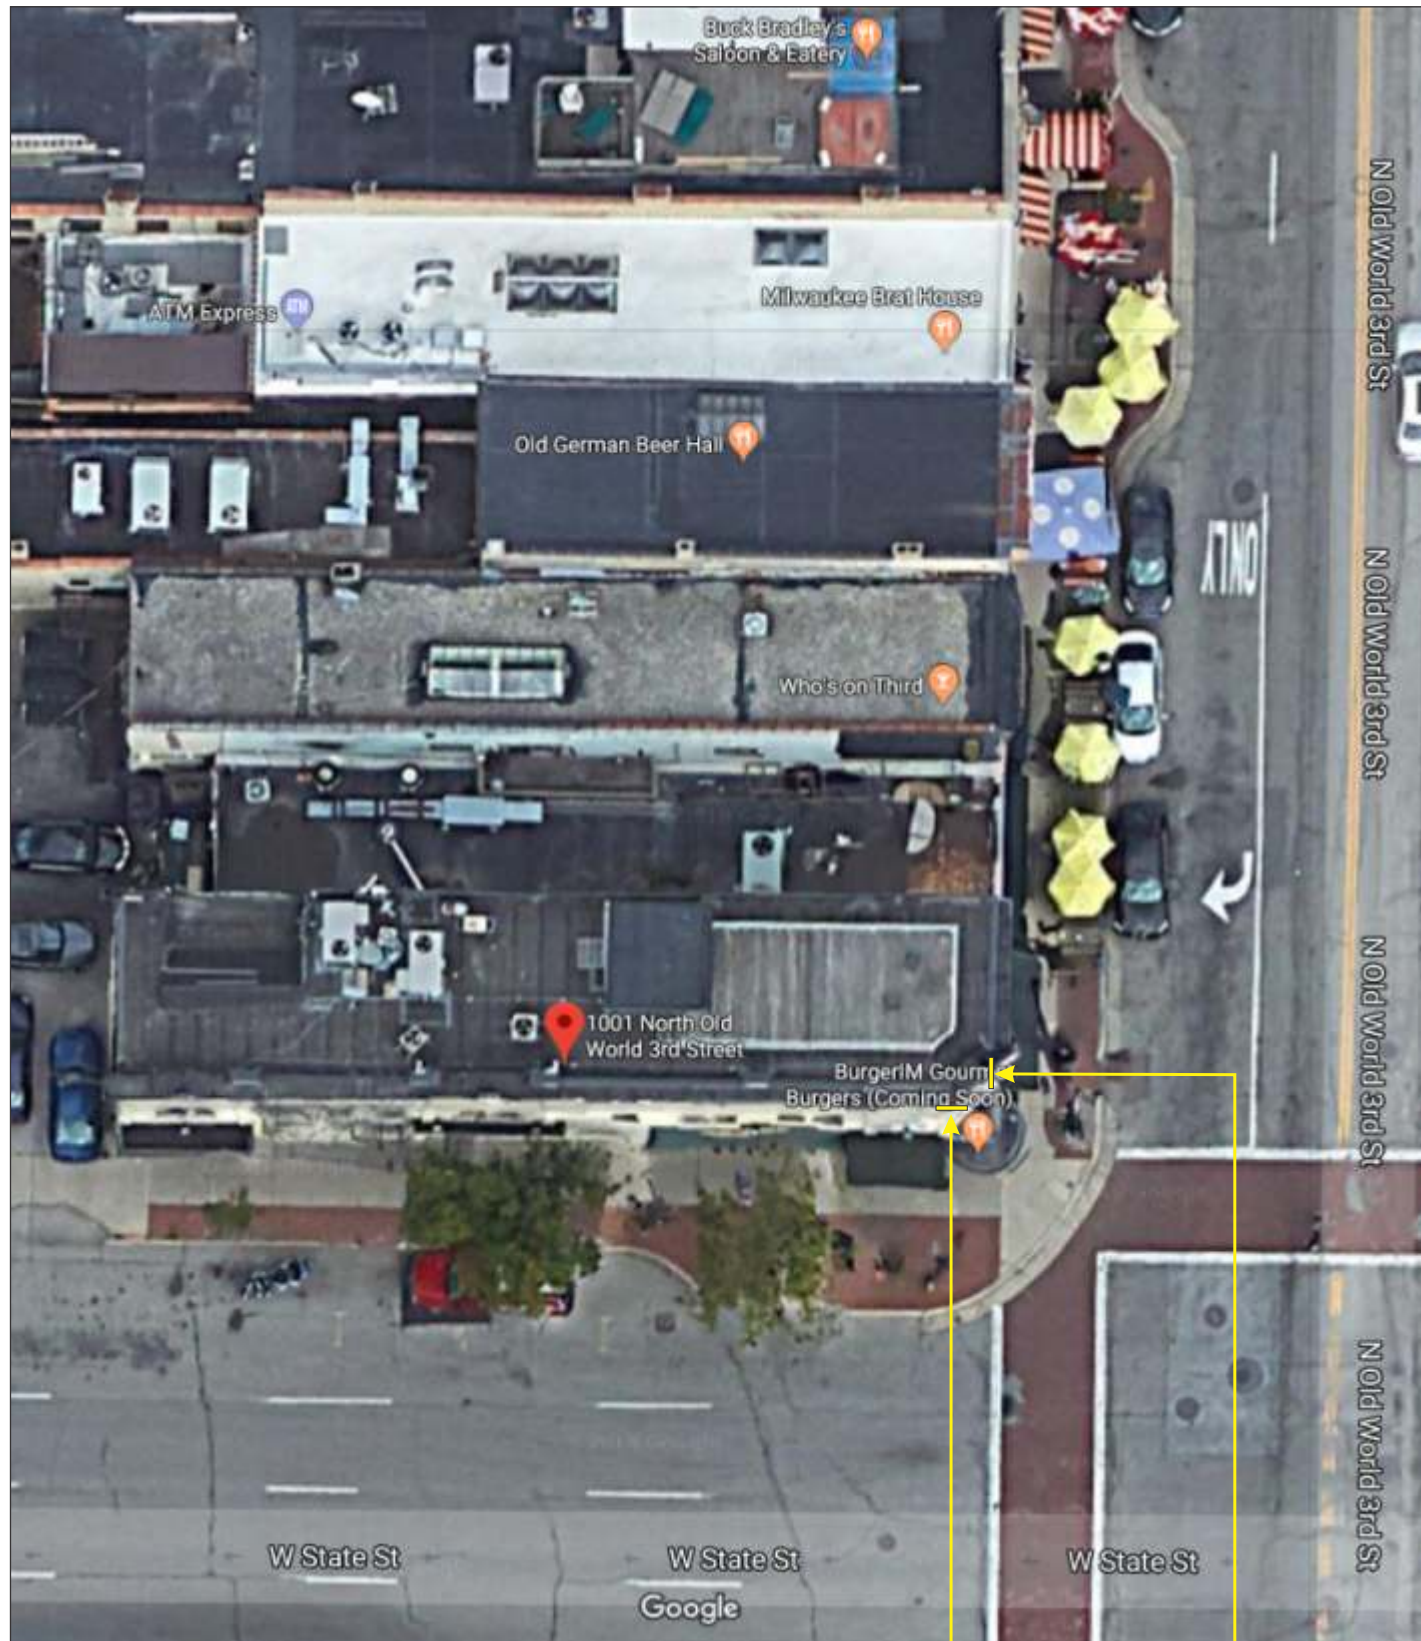

SIGN A

SIGN B

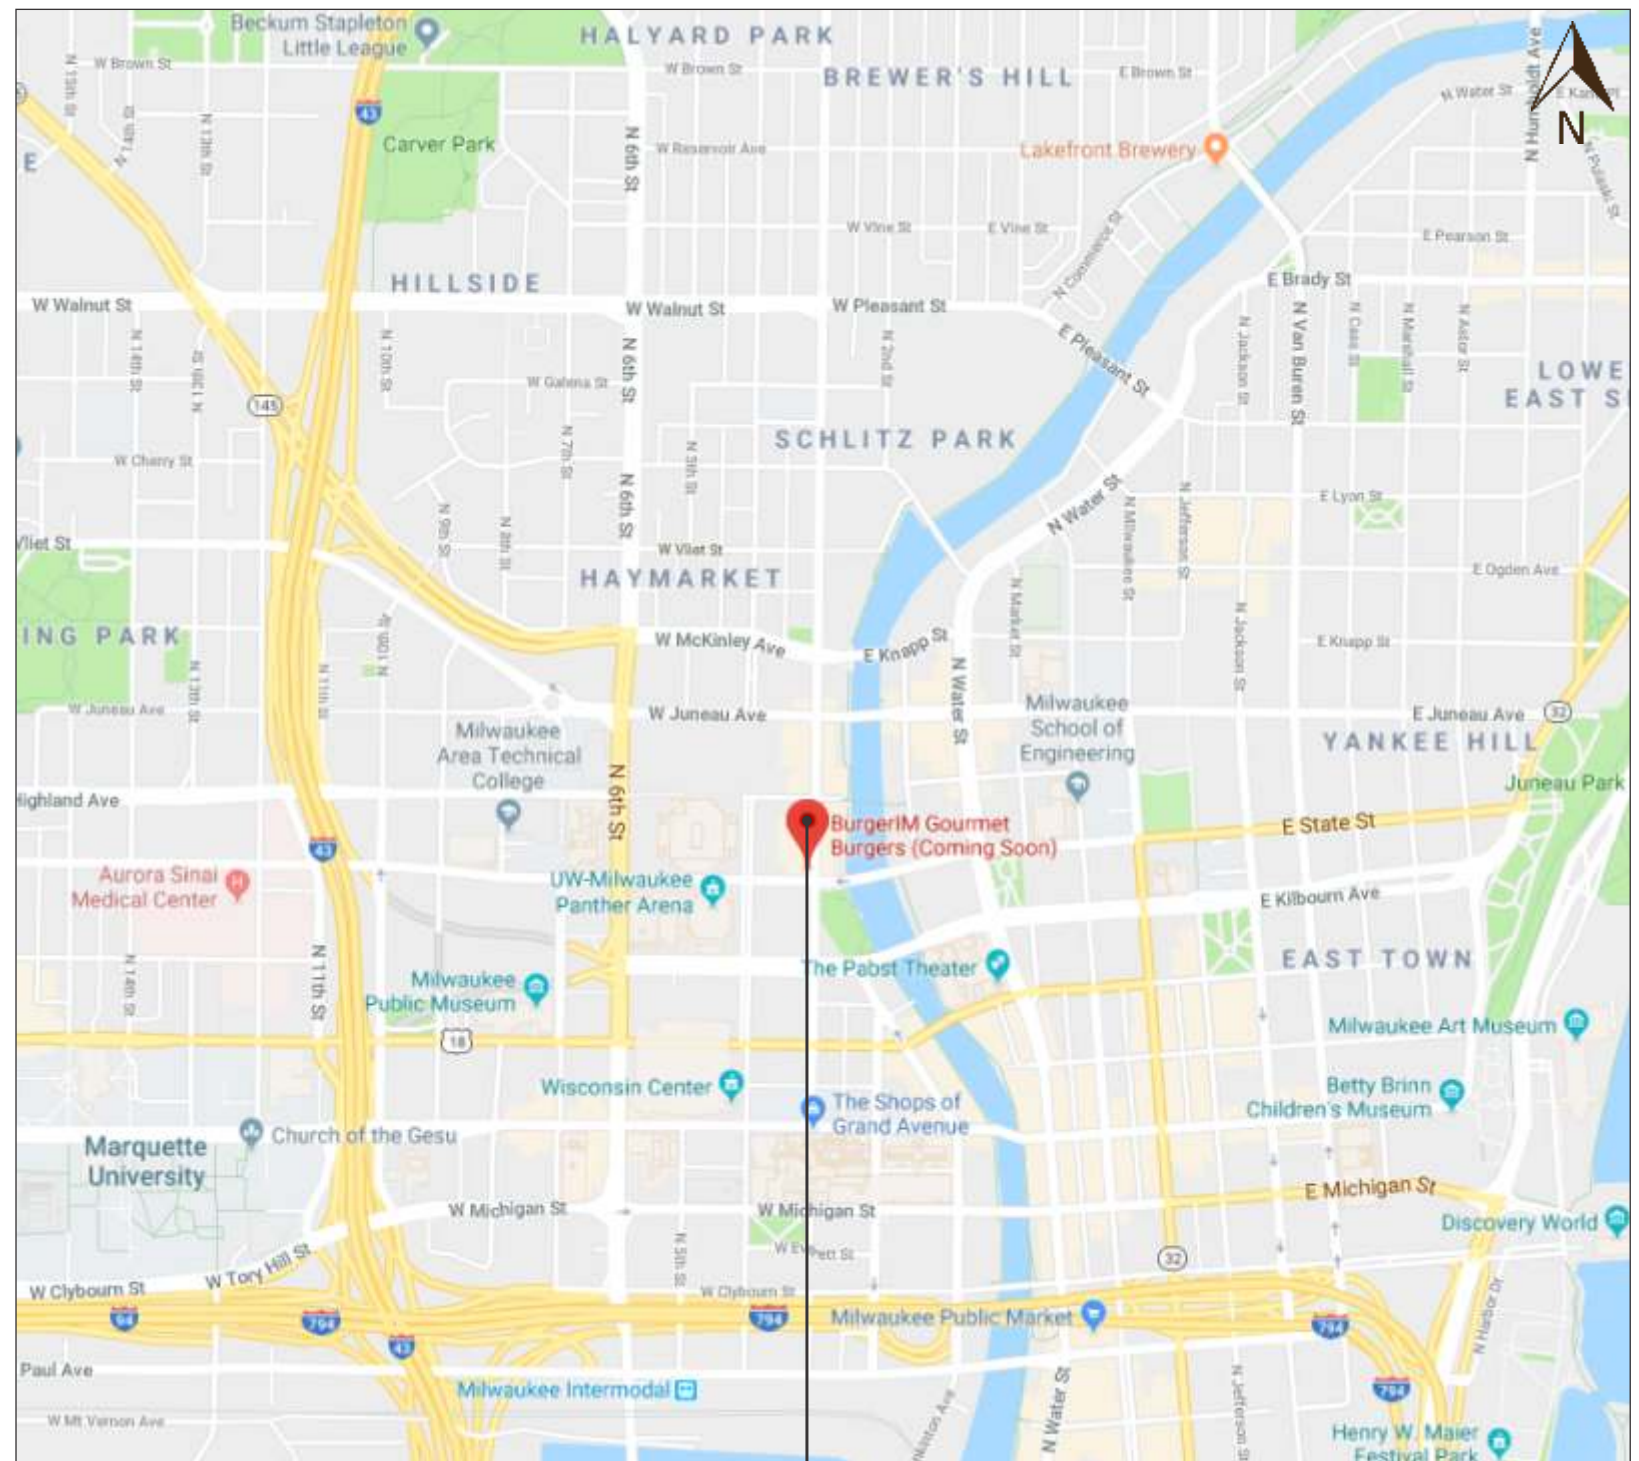

BURGERIM™



1845 N. Case Street Orange, CA 92865

PROJECT: BURGERIM
 ADDRESS: 7751 NW 1074th Avenue, Space 2-03
Miami, FL 33178
 DESIGNER: Jesse A
 SALES: Richard Kruper

**A
P
P
R
O
V
A
L
S**

CLIENT: X
 ARCHITECT: X
 LANDLORD: X
 PROJECT MANAGER: X

**R
E
V
I
S
I
O
N
S**

DATE COMPLETED: 11/05/18

R1 _____ R6 _____
 R2 _____ R7 _____
 R3 _____ R8 _____
 R4 _____ R9 _____
 R5 _____ R10 _____

DESIGN FILE NAME:
Milwaukee Exteriors

PAGE NUMBER:
4 OF 4

FILE # E502132

This is an original unpublished drawing created by Active Sign Innovations. It is submitted for your approval. It is not to be shown to anyone outside of your organization, nor is it to be reproduced, copied or exhibited in any fashion. The changing of colors, sizes, materials or illumination method does not alter the design. Ownership of this design is held by Active Sign Innovations. Authorization to use this design in any fashion must be obtained in writing from Active Sign Innovations...
 Note: The colors depicted in print here are a graphic representation. Actual colors may vary due to printers. See color specifications.

