



ARCHITECTURAL SITE PLAN SCALE: 1" = 40'-0"


WEST METRO AUTOMALL ARCHITECTURAL SITE PLAN X


LOADING DOCKS DRIVE IN DOORS

$\overline{\mathbf{1}}$

site summary			
SITE AREA BUILDING AREA PAVING AREA GREAN SPACE	LOT 1 290,713 SF 64,100 SF (22.05%) 74,777 SF (25.7%) 151,836 SF (52.2%)	81,438 SF (46.7%)	TOTAL 464,954 SF 127,700 SF (27.5%) 156,215 SF (33.6%) 181,039 SF (38.9%)
STD PARKING SPACES VAN ACCESSIBLE SPACES ACCESSIBLE SPACES TOTAL PARKING	68 1 2 71	93 1 3 97	161 2 5 168

9 4

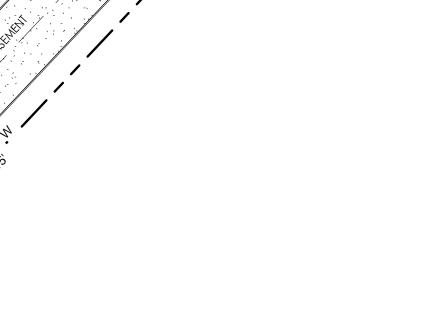


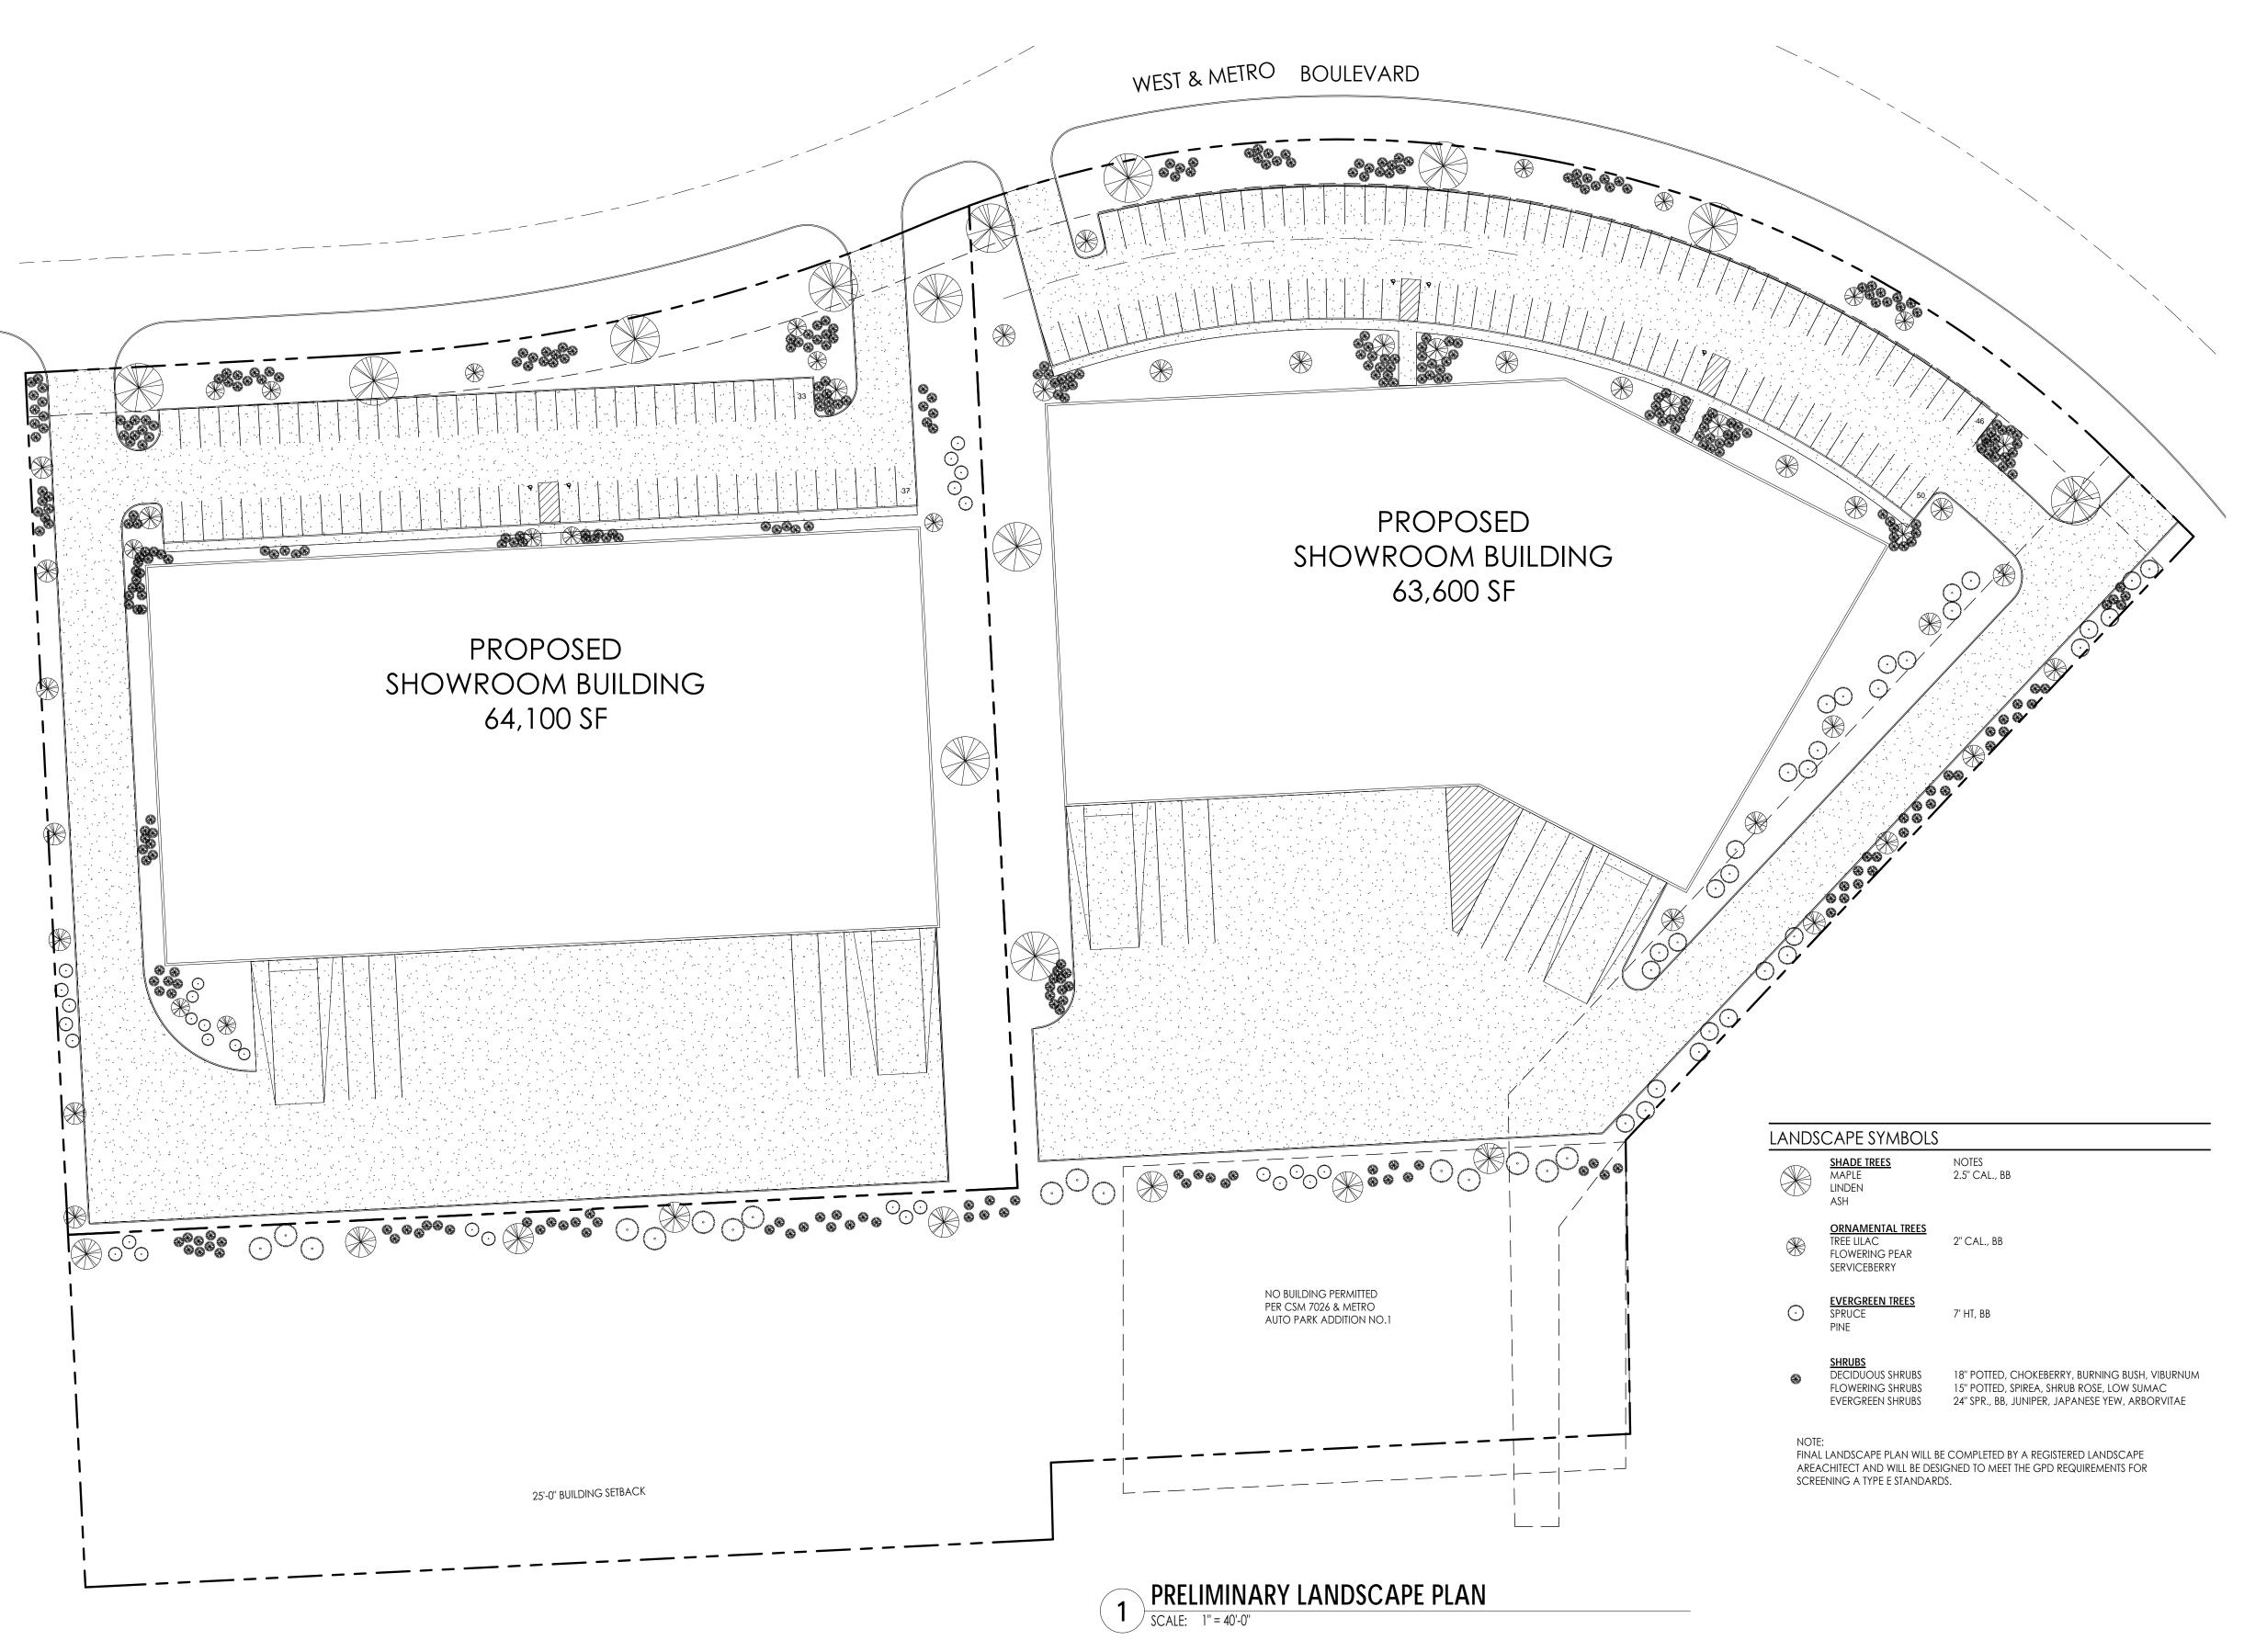



LANDSCAPE SYMBOLS				
	<u>SHADE TREES</u> MAPLE LINDEN ASH	NOTES 2.5" CAL., BB		
×	<u>ornamental trees</u> Tree Lilac Flowering Pear Serviceberry	2" CAL., BB		
\odot	<u>EVERGREEN TREES</u> SPRUCE PINE	7' HT, BB		
8	<u>Shrubs</u> Deciduous Shrubs Flowering Shrubs Evergreen Shrubs	18" POTTED, CHOKEBERRY, BURNING BUSH, VIBURNUM 15" POTTED, SPIREA, SHRUB ROSE, LOW SUMAC 24" SPR., BB, JUNIPER, JAPANESE YEW, ARBORVITAE		

WEST METRO AUTOMALL PRELIMINARY LANDSCAPE PLAN X2

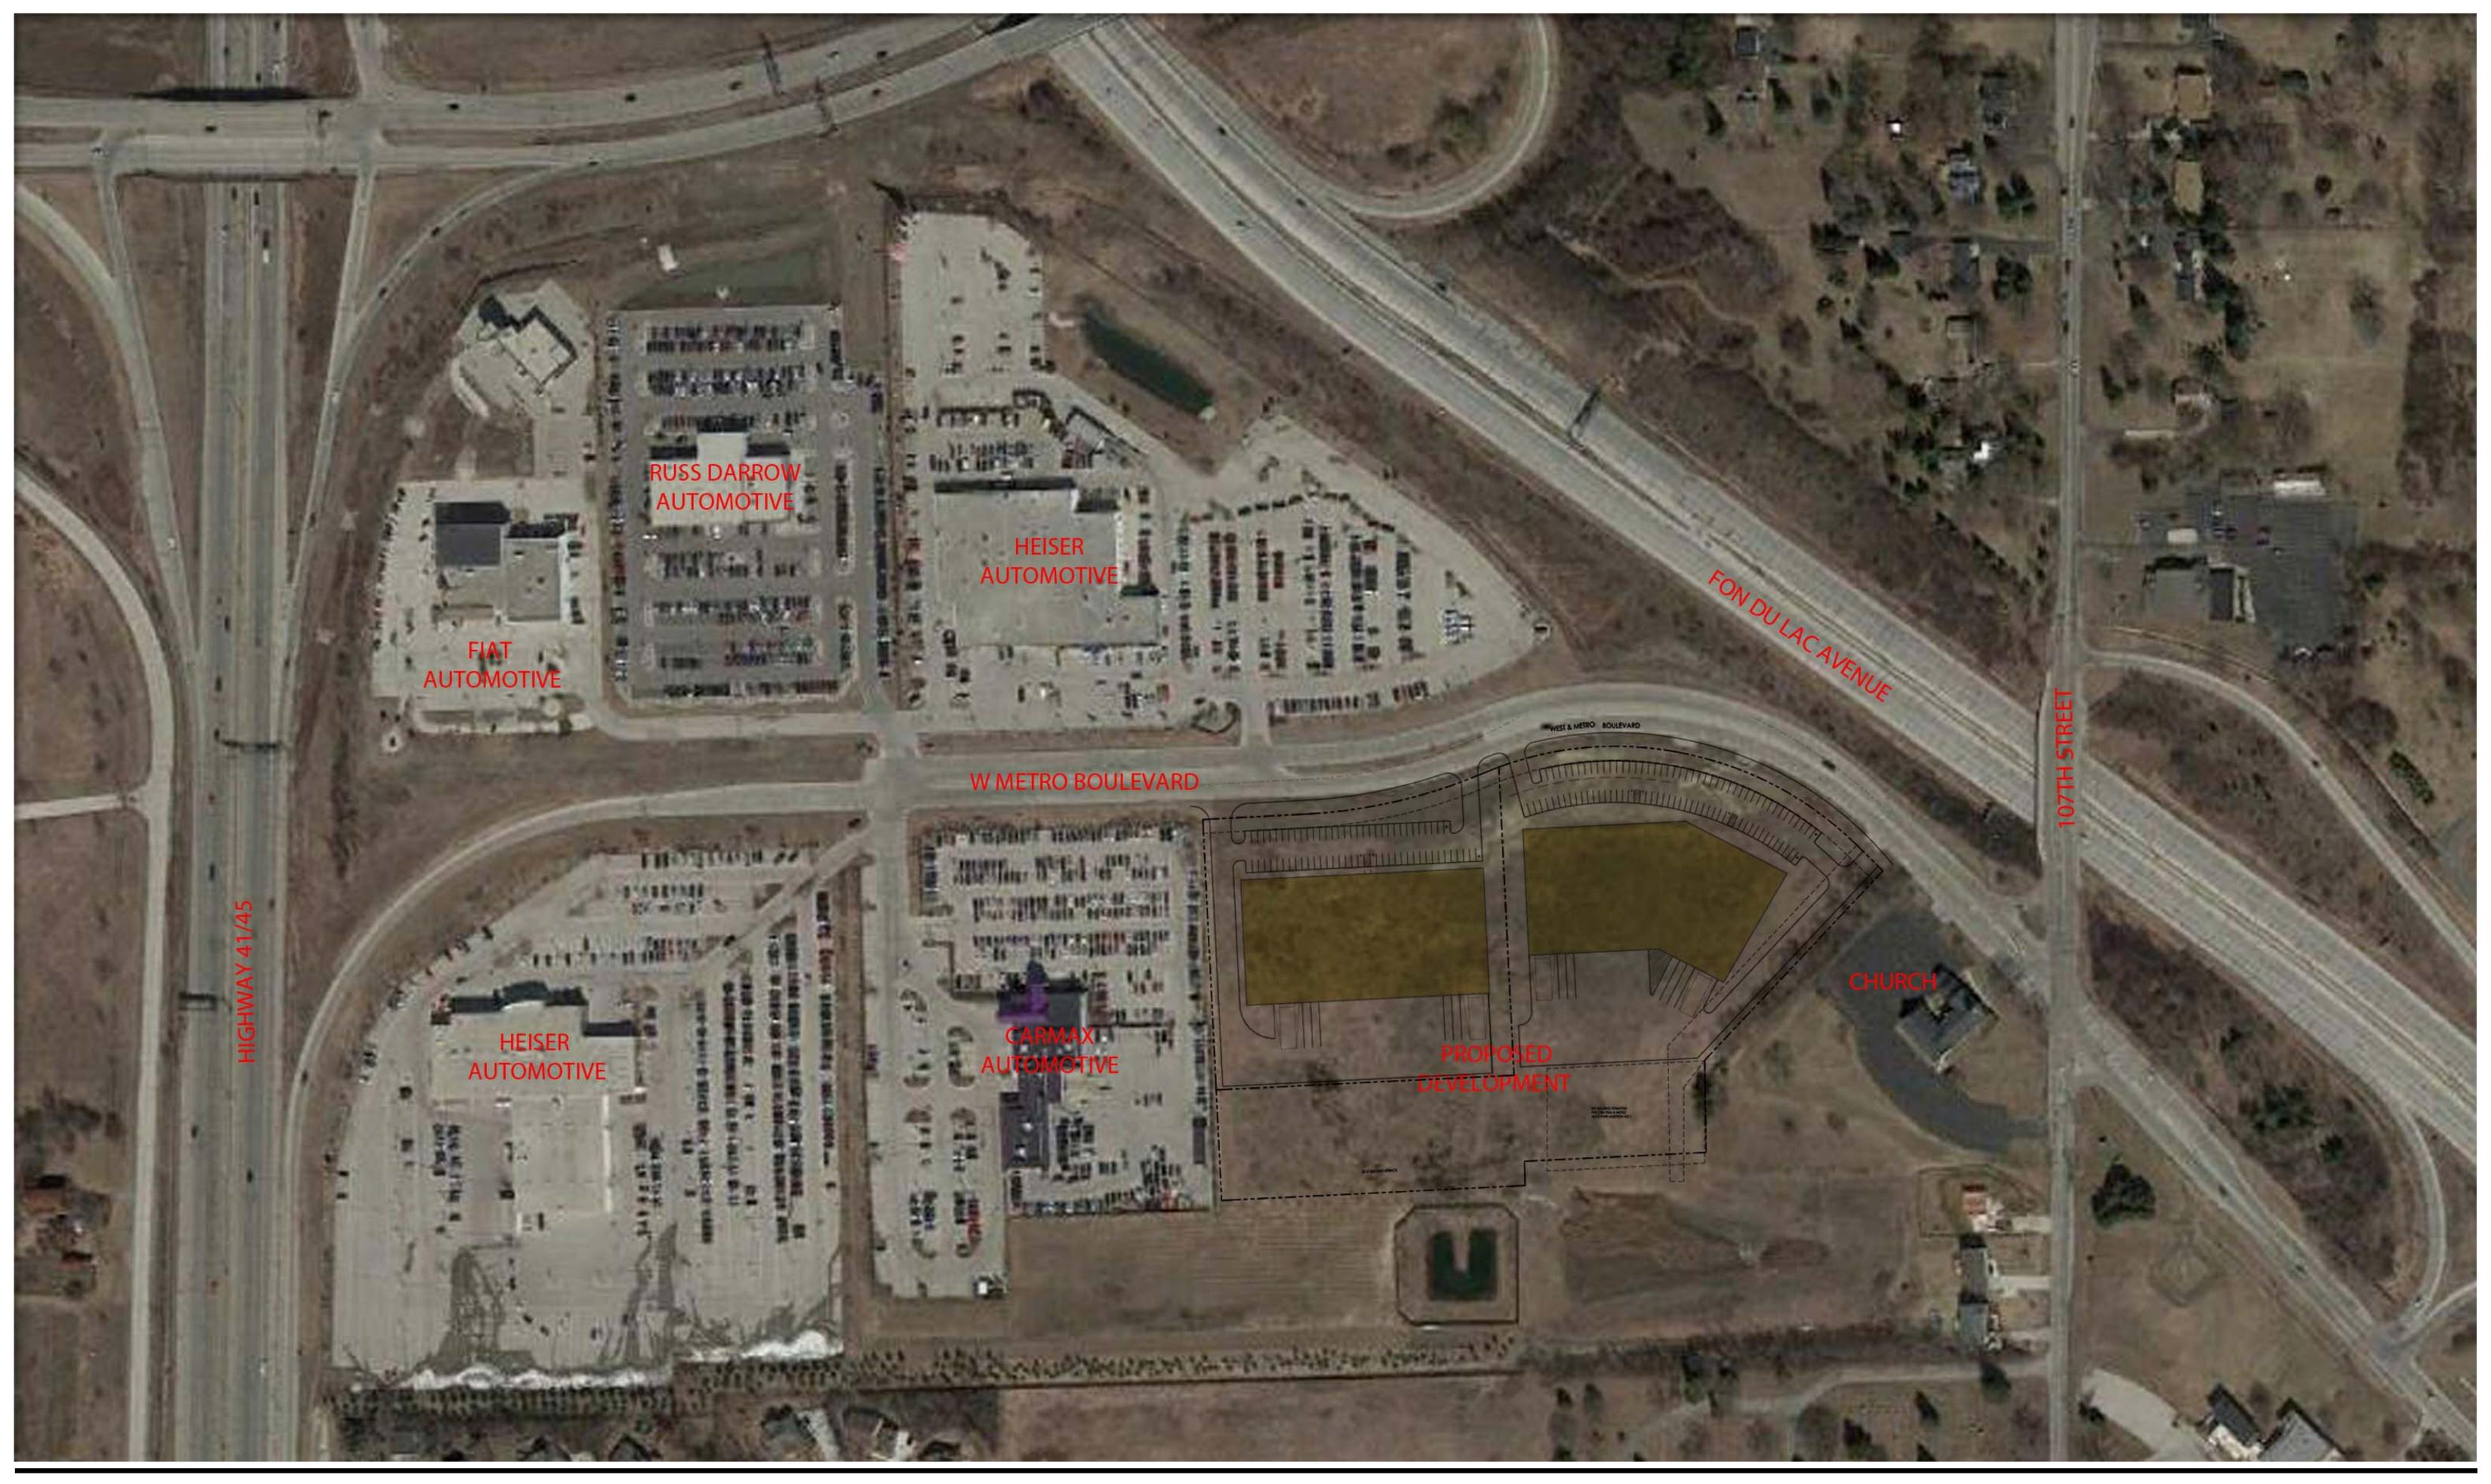



WEST METRO AUTOMALL SITE VICINITY AERIAL X3