




7 REAR (WEST) ELEVATION
SCALE: 1/4" = 1'-0"

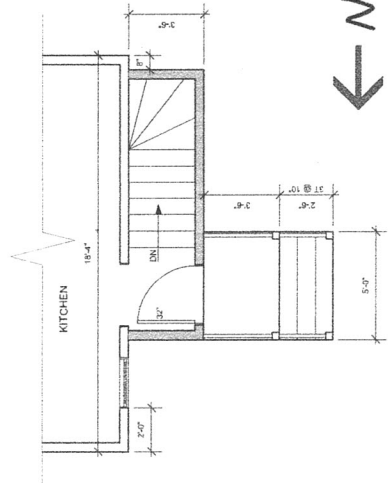


2 REAR PORCH/ENCLOSURE PLAN
SCALE: 1/4" = 1'-0"

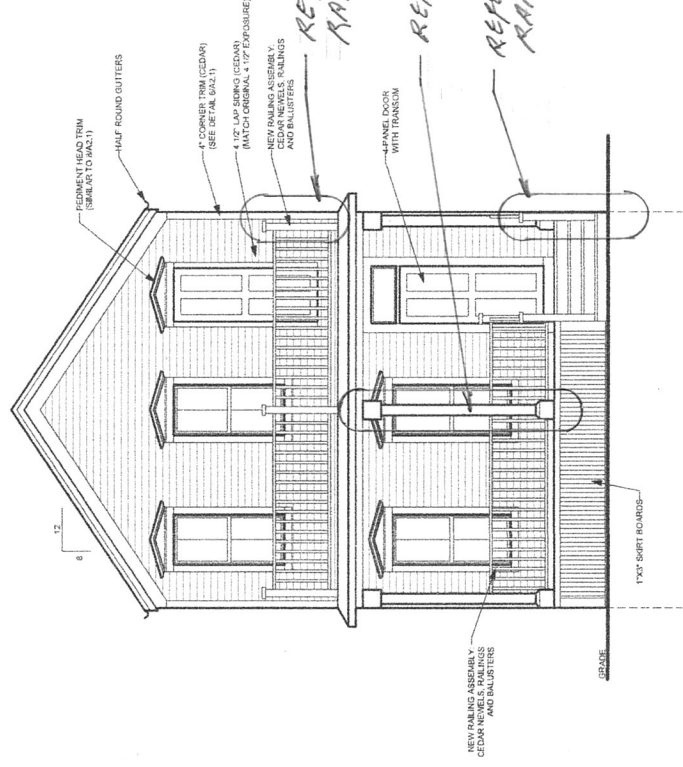


4 FRONT (EAST) ELEVATION
SCALE: 1/4" = 1'-0"

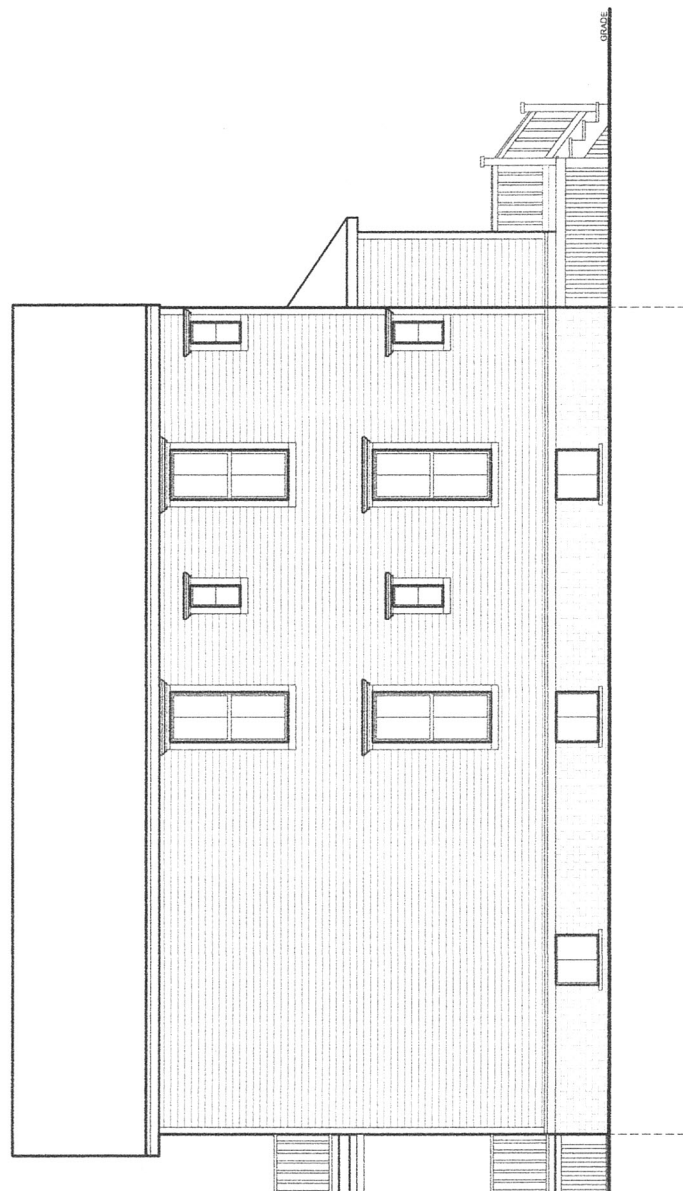


5 SIDE (NORTH) ELEVATION
SCALE: 1/4" = 1'-0"

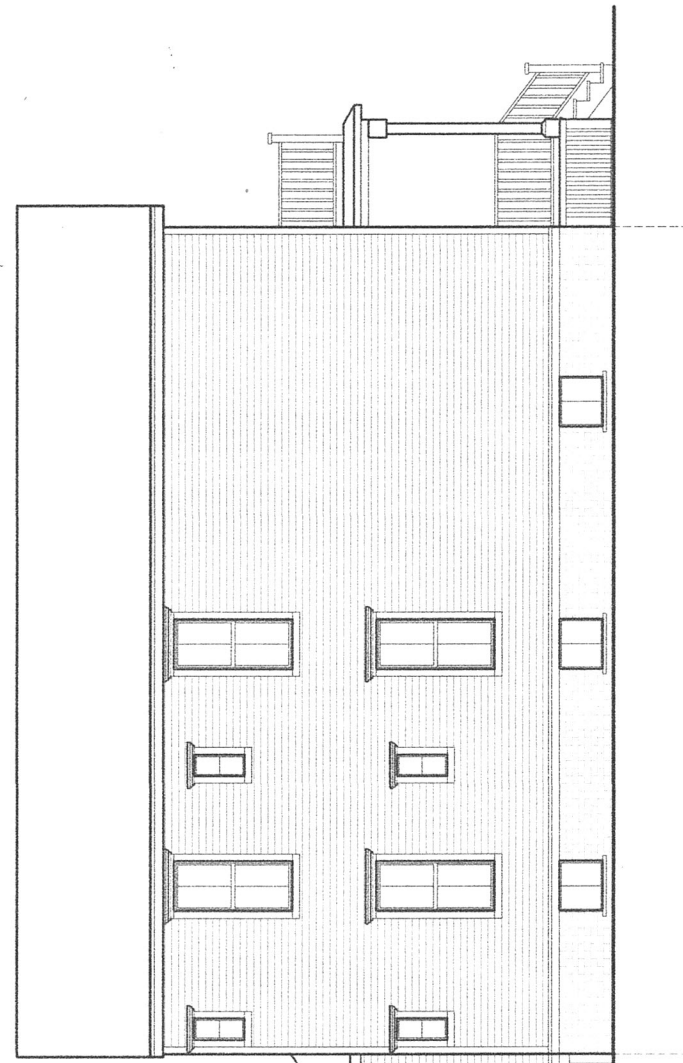


3 SIDE (SOUTH) ELEVATION
SCALE: 1/4" = 1'-0"

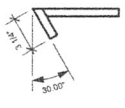


6 WATER TABLE DETAIL
SCALE: 1 1/2" = 1'-0"

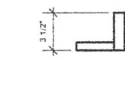

7 CORNER BOARD DETAIL
SCALE: 1 1/2" = 1'-0"

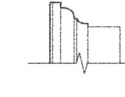

8 WINDOW AND DOOR TOPS
SCALE: 1 1/2" = 1'-0"

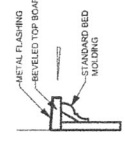

Project
FRONT PORCH REPAIRS

1921 N. 2ND STREET
MILWAUKEE, WI 53212

Sheet Title
FRONT PORCH REPAIRS AND EXTERIOR ELEVATIONS

Revisions
8/11/2018 FRONT PORCH RAILINGS, POST AND COLUMN DETAILS

Date: 4/12/2018
Job NO: 17-147
Sheet No.

A2.1

OWNERSHIP OF DOCUMENTS
This document, and the ideas and design incorporated herein as an instrument of professional service, is the sole property of Koz+i-ec-ture and is not to be used in whole or in part for any other project or purpose without the expressed written authorization of Koz+i-ec-ture.

Koz+i-ec-ture
It's not simply Architecture, It's Koz+i-ec-ture.

Call: (414) 303-8489
www.kozitecture.com
12310 West Watford Avenue
Greenfield, Wisconsin 53228

HPC REVIEW SET 4/12/18