



1 FRONT (SOUTH) ELEVATION
SCALE: 1/4" = 1'-0"

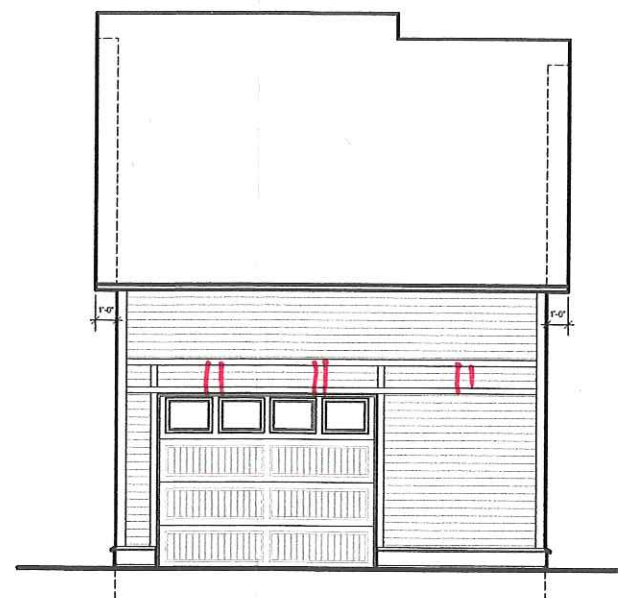


2 SIDE (WEST/ALLEY) ELEVATION
SCALE: 1/4" = 1'-0"

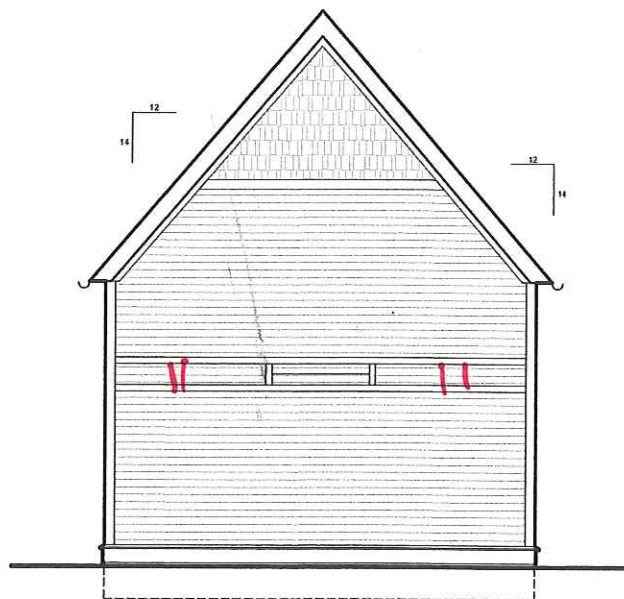


3 REAR (NORTH) ELEVATION
SCALE: 1/4" = 1'-0"



4 SIDE (EAST) ELEVATION
SCALE: 1/4" = 1'-0"

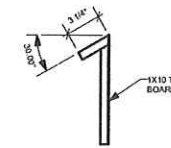

5 WATER TABLE DETAIL
SCALE: 1 1/2" = 1'-0"

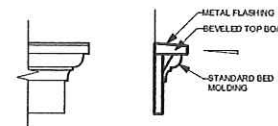

6 DECORATIVE MOLDING
SCALE: 1 1/2" = 1'-0"

COLOR SCHEME TO MATCH EXISTING HOUSE

Koz-i-tec-ture
It's not simply Architecture, it's Kozitecture

David J. Koscielniak AIA ALA
12370 West Waterford Avenue
Greenfield, Wisconsin 53228
Call: (414) 303-8489
koz@kozitecture.com
www.kozitecture.com

OWNERSHIP OF DOCUMENTS
This document, and the ideas and design incorporated herein as an instrument of professional service, is the sole property of Koz-i-tec-ture and is not to be used in whole or in part for any other project or purpose without the expressed written authorization of Koz-i-tec-ture.

Project **NEW DETACHED GARAGE**

114 W. LLOYD STREET
MILWAUKEE, WI 53212

Sheet Title
EXTERIOR ELEVATIONS

Revisions
-/-/----

Date: 8/30/2018

Job NO.: 18-154

Sheet No.

A2.1

HPC REVIEW SET 8/30/18