



BASEMENT PLAN
1/4" = 1'-0"

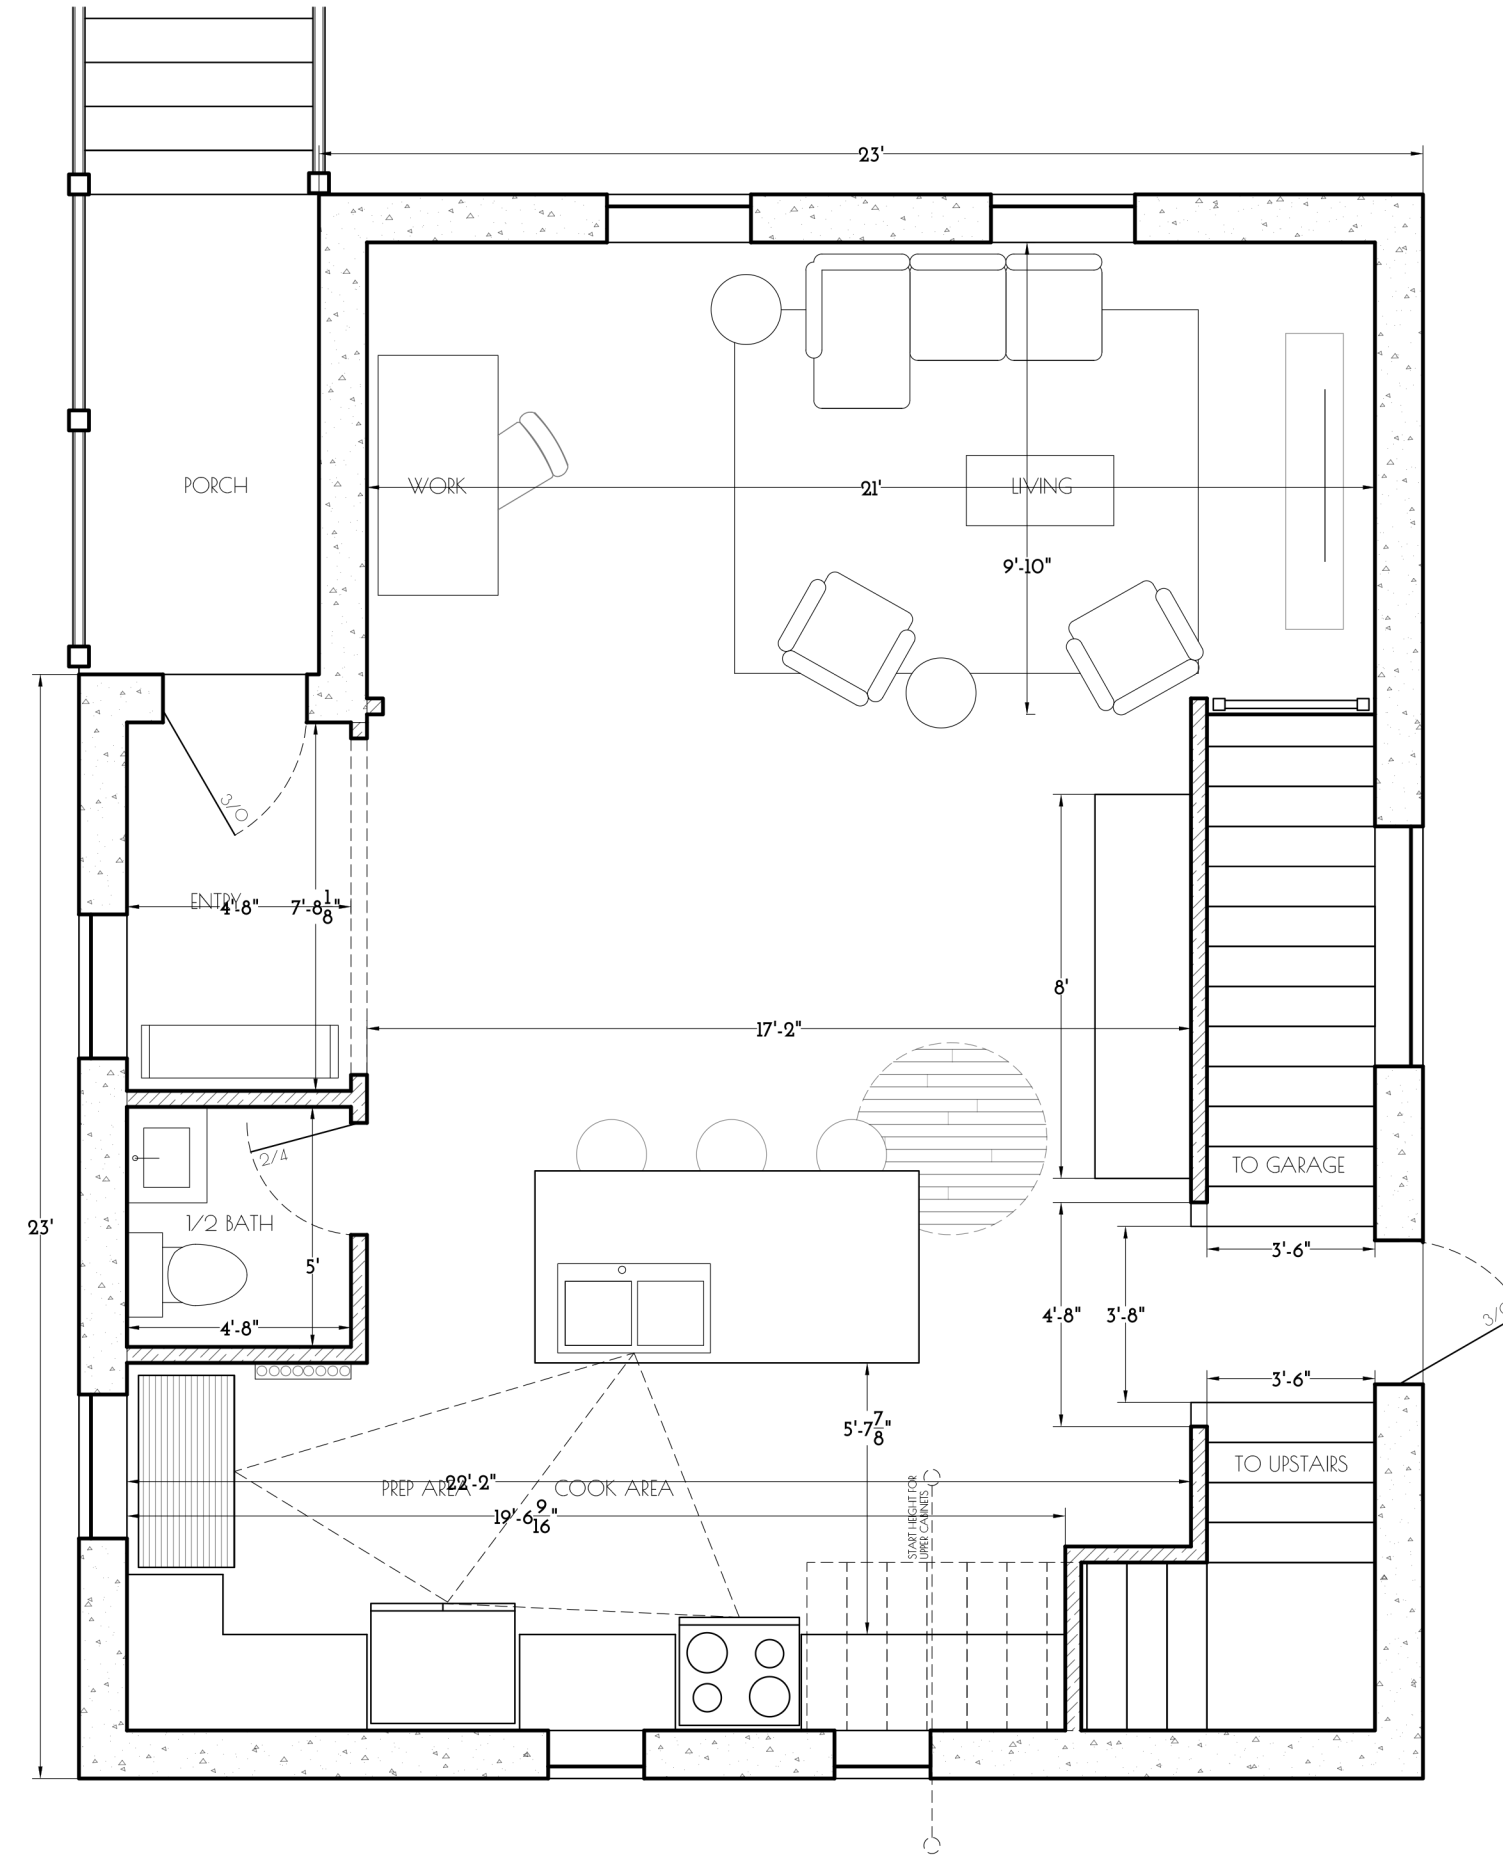

GROUND LEVEL PLAN
1/4" = 1'-0"

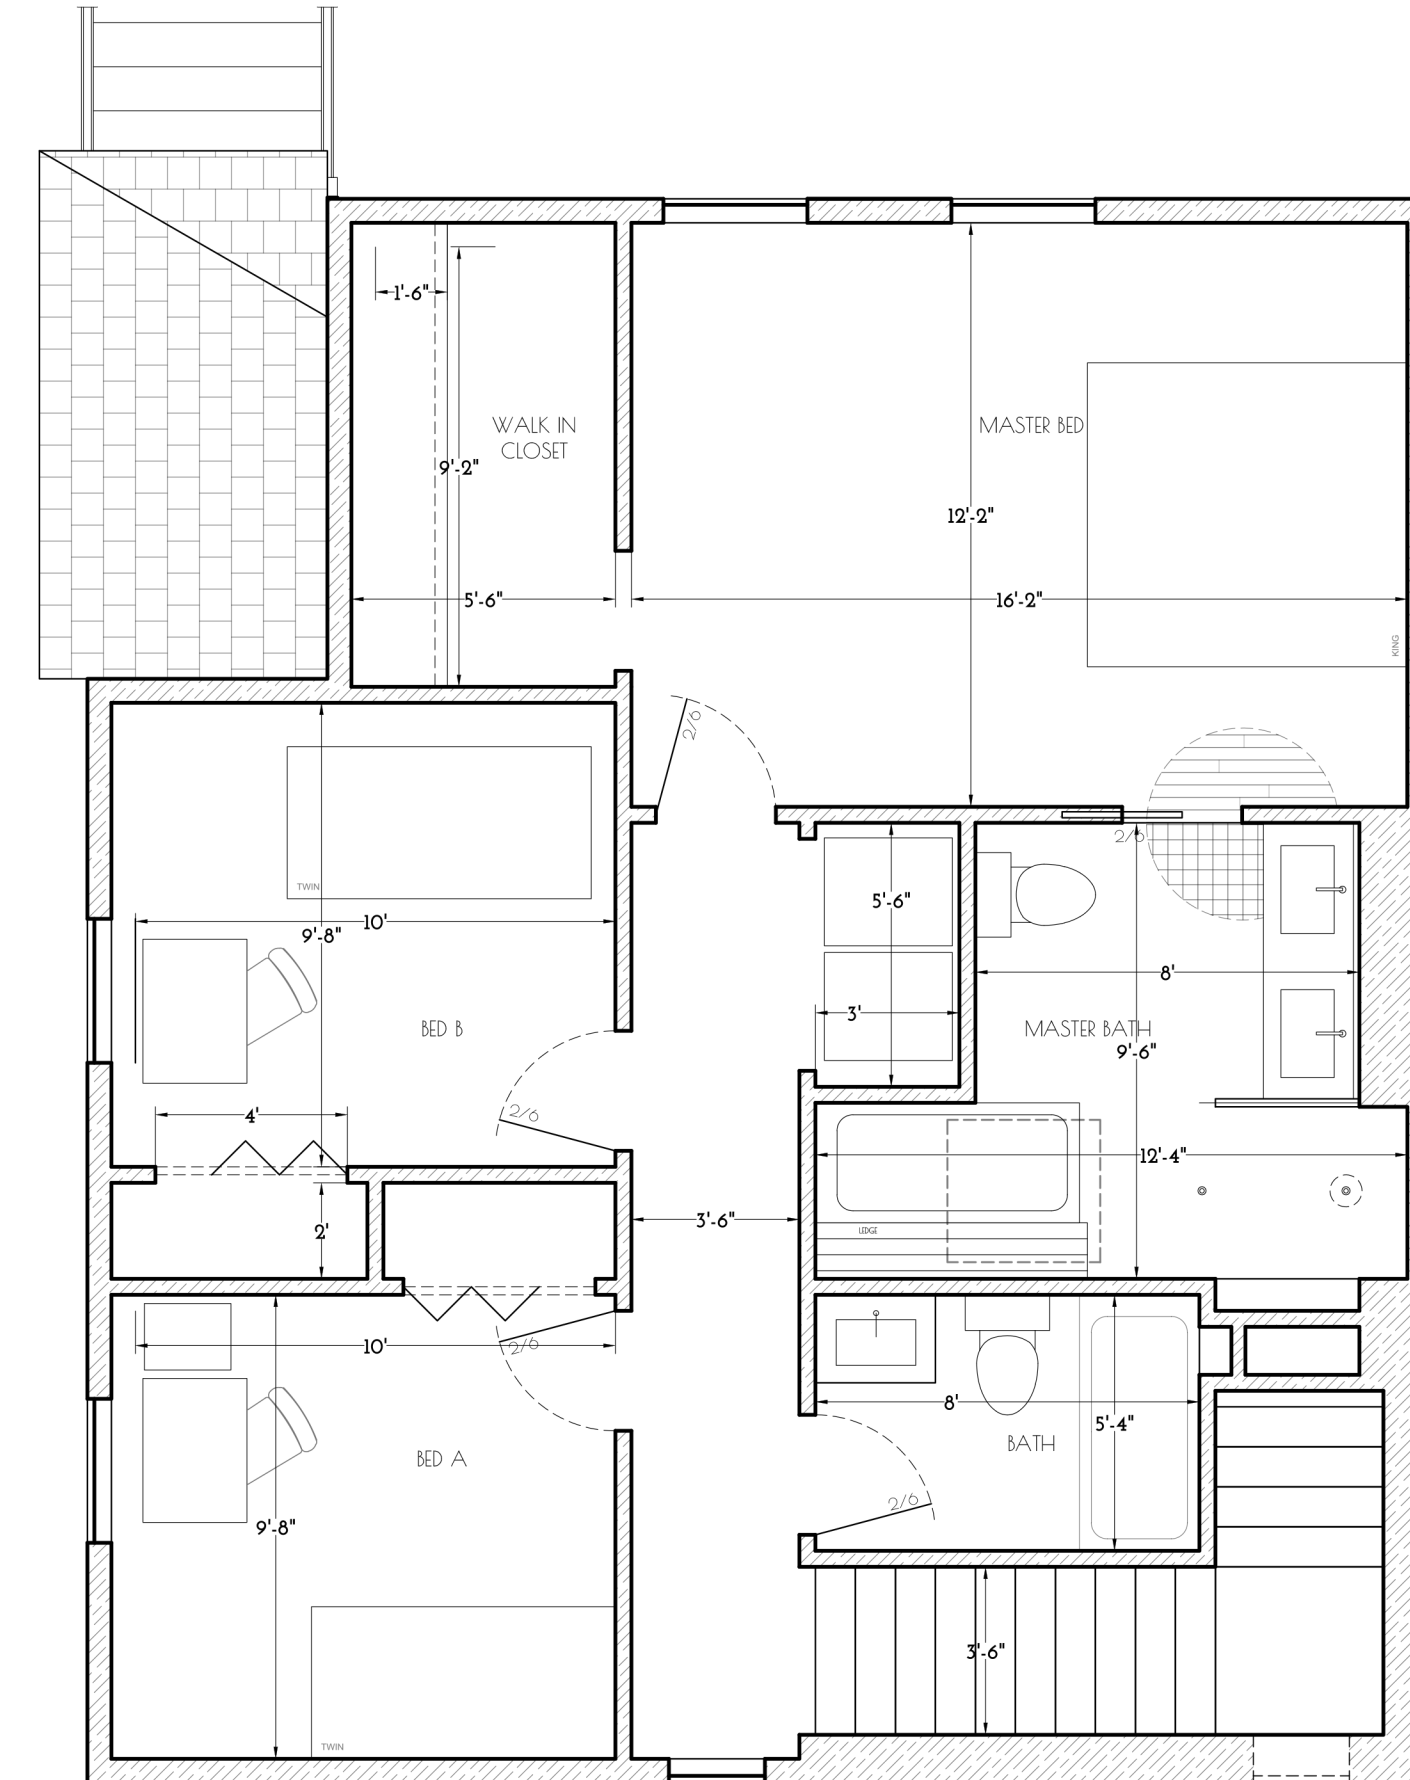

UPPER LEVEL
1/4" = 1'-0"



JacobBielanski@gmail.com
+1 630.696.2672

NOTE:

Drawings are scope in nature and do not show all details affecting the installation. The General Contractor shall interpret design intent and use best construction practices for assemblies. The General Contractor and their subcontractors are responsible for coordinating all dimensions and heights to meet design intent.

REVISION TABLE

- FIXED LINEWEIGHT ISSUES
- FIXED MISSING LINES
- MISSING BRICK HATCH
- ADDED GARAGE DOORS
- ADDED SCHEDULES
- SKYLIGHT SIZED
- DOOR SIZES IN PLAN
- FIRE DOOR ADDED
- SOUTH ELEVATION
- WINDOW REVISIONS
- MATERIALS CALLED OUT IN ELEVATIONS



EAST ELEVATION
1/4" = 1'-0"



SOUTH ELEVATION
1/4" = 1'-0"

McBrady Residence
111 West Brown Street
Drawn By: JAB 12/11/21
Design Set
Kellyn Munson & Jason Mcbrady III

A2
PLAN/ELEV.