

1 SITE PLAN  
11.1.06


Option A  
SCALE: 1/64" = 1'-0"



Slater's Creek Development  
4743 N. 32nd Street  
Milwaukee, WI

**BARRIENTOS**  
Design & Consulting, INC.

301 W. Highland, Suite 301 Milwaukee, WI 53201  
(414) 371-4811 FAX: (414) 371-4806

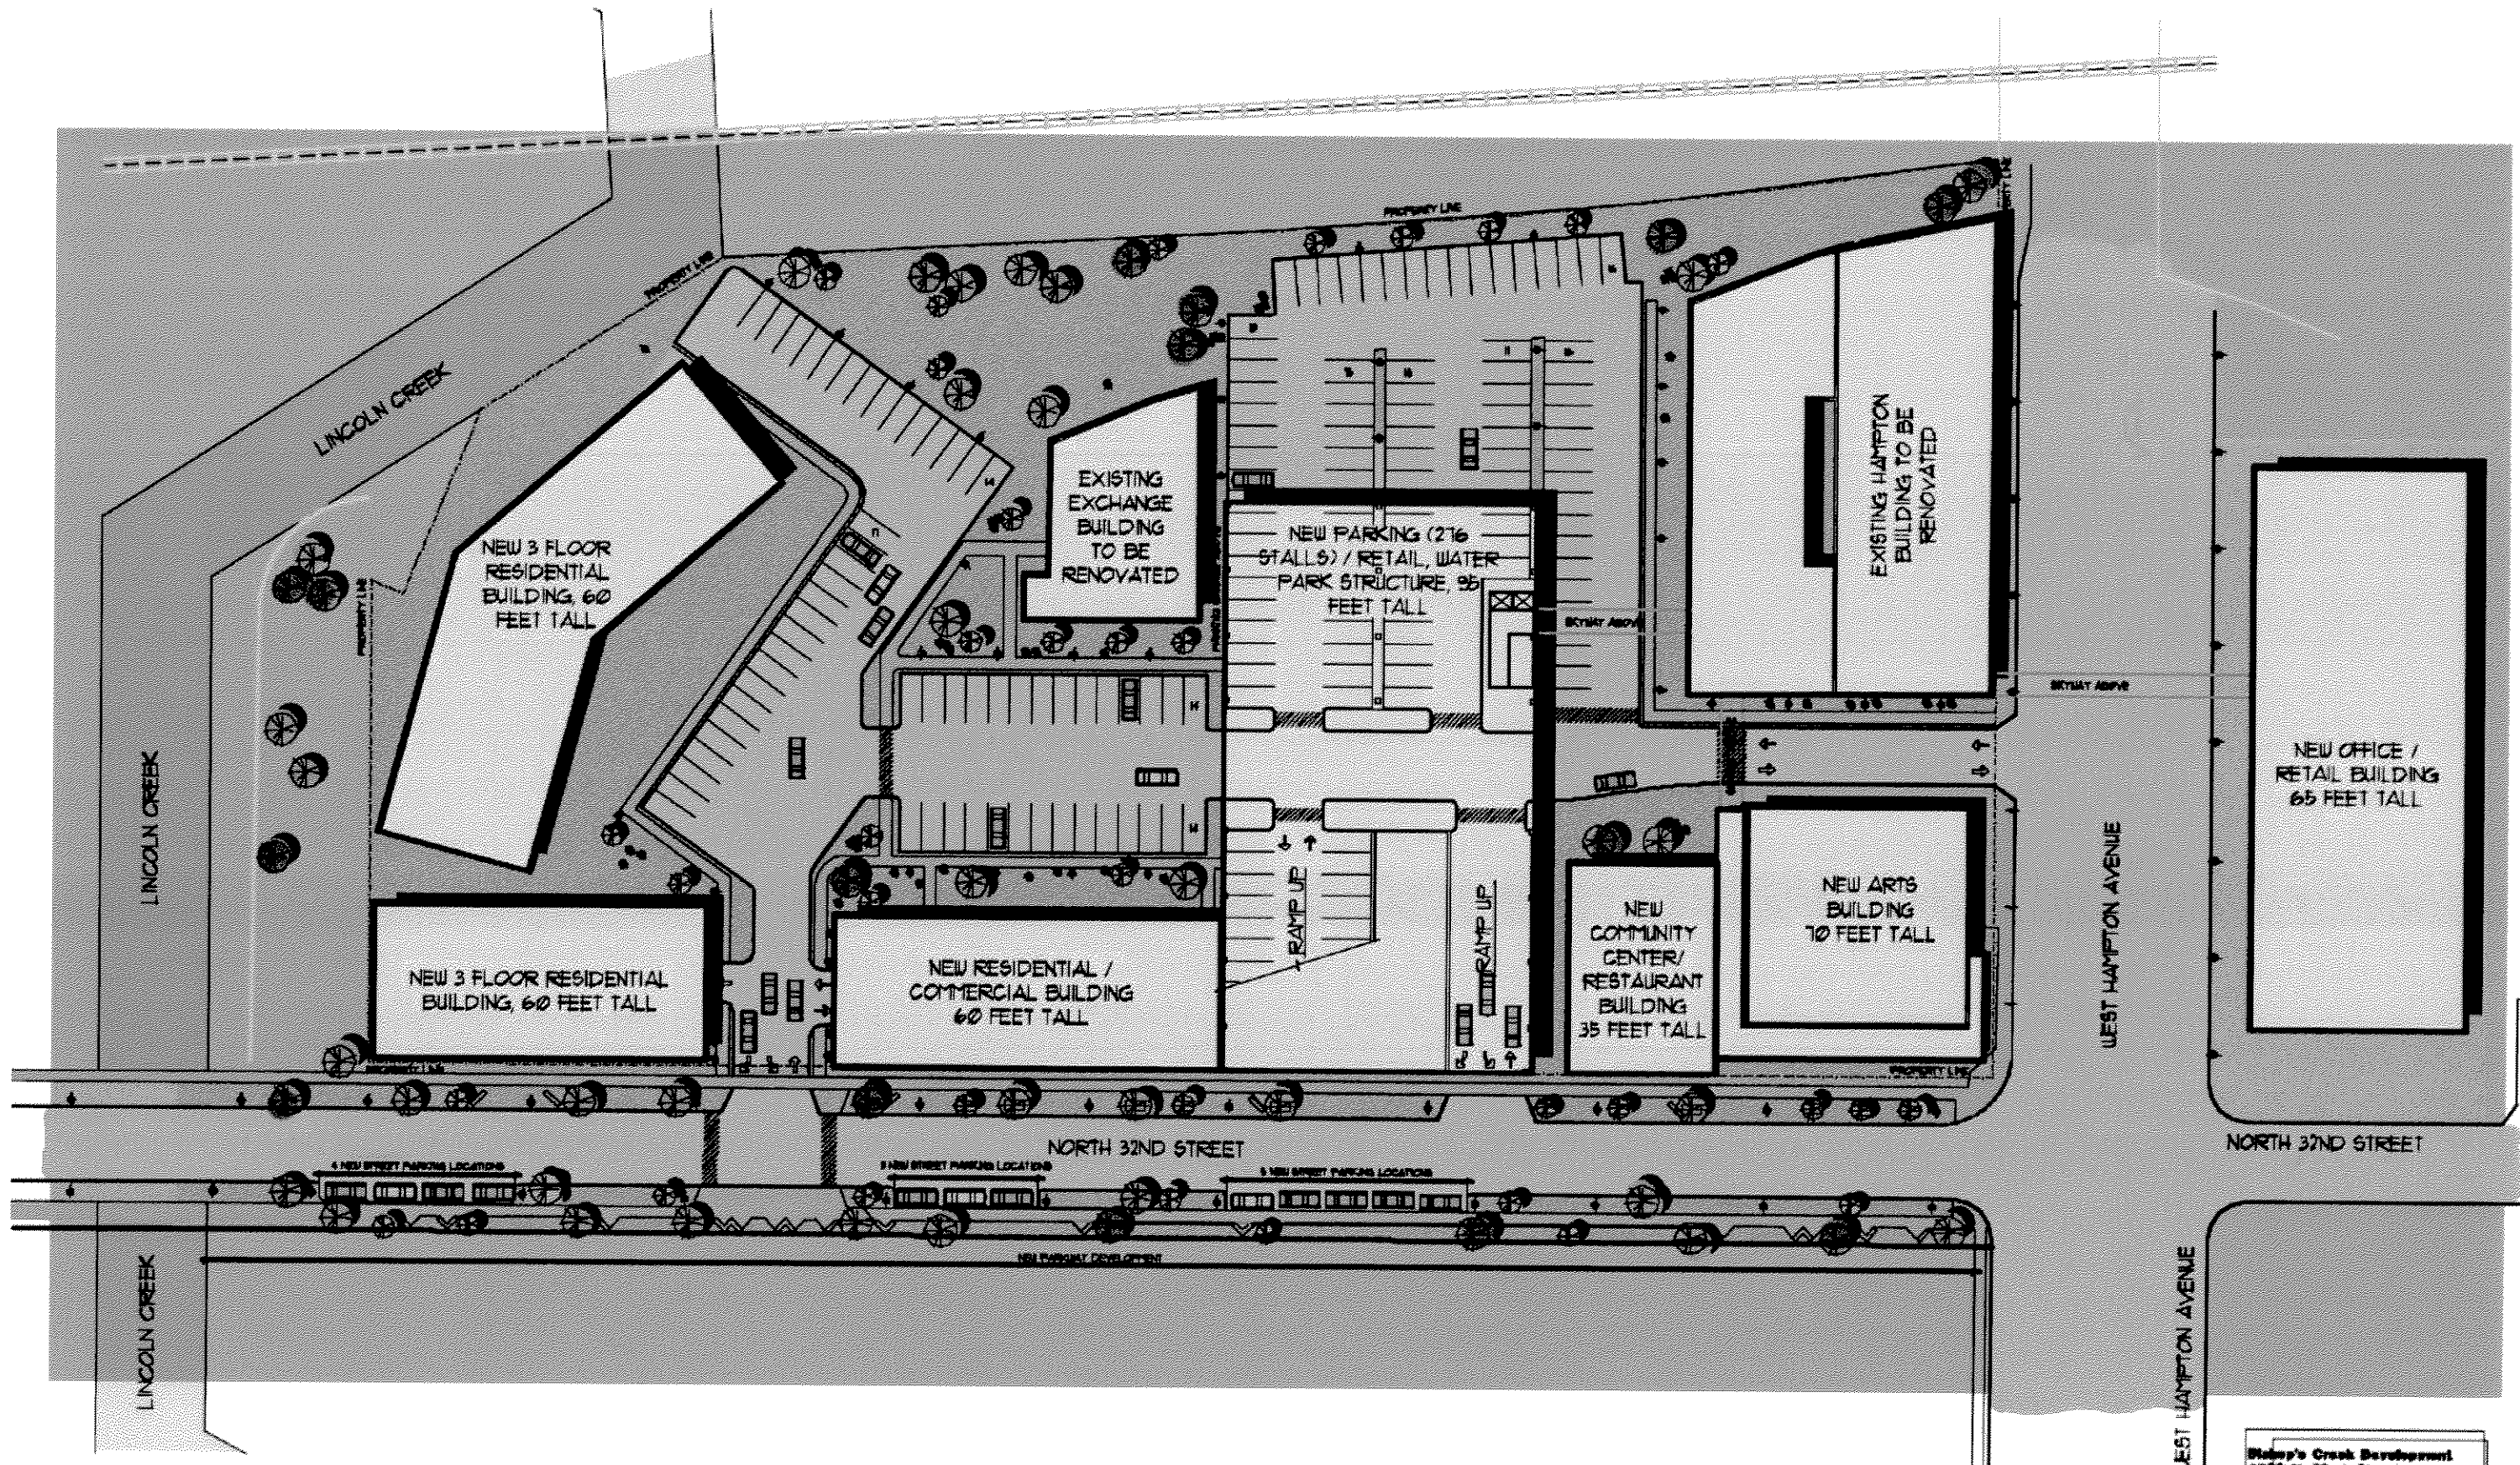

1 SITE PLAN  
11.1.06


Option B  
SCALE: 1/64" = 1'-0"





Stover's Creek Development  
4763 N. 32nd Street  
Milwaukee, WI

**BARRIENTOS**  
Design & Consulting, INC.


305 W. Highland, Suite 301 Milwaukee, WI 53201  
(414) 371-4811 FAX: (414) 371-5226

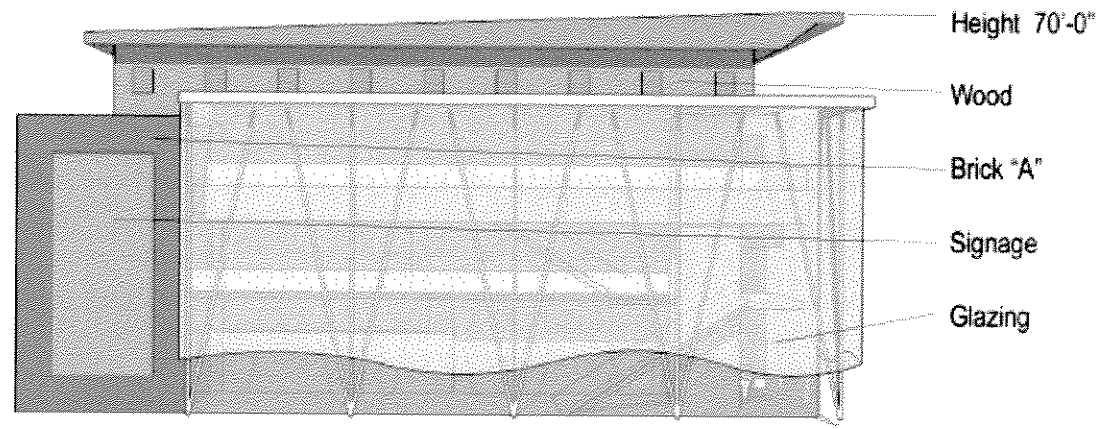


East Elevation

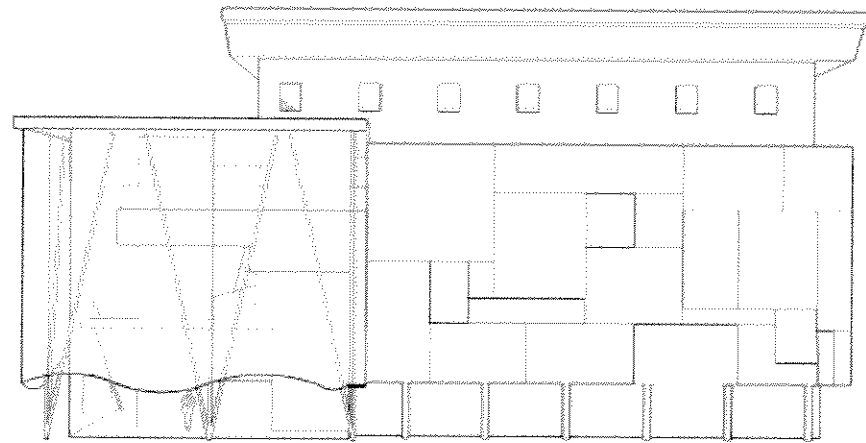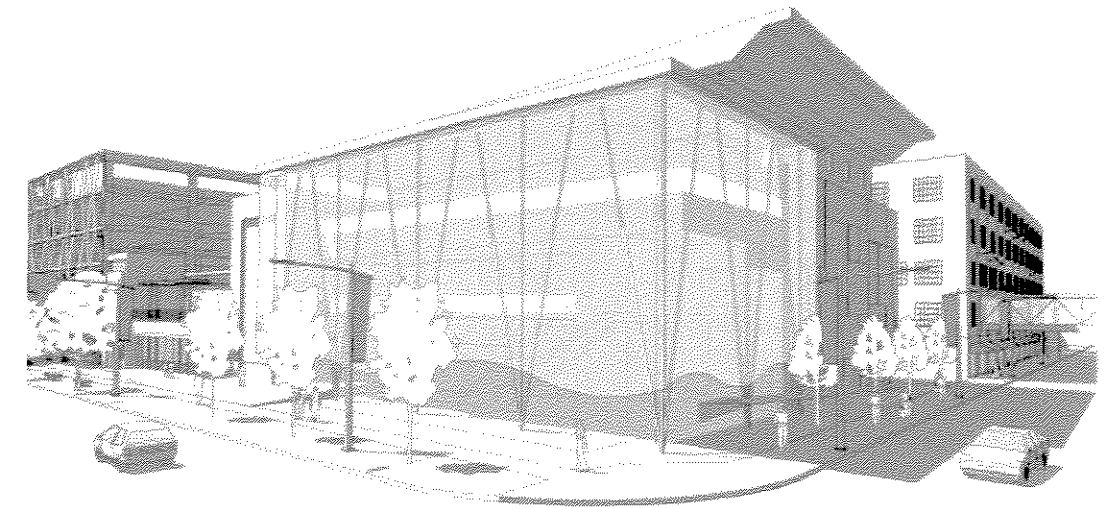


North Elevation

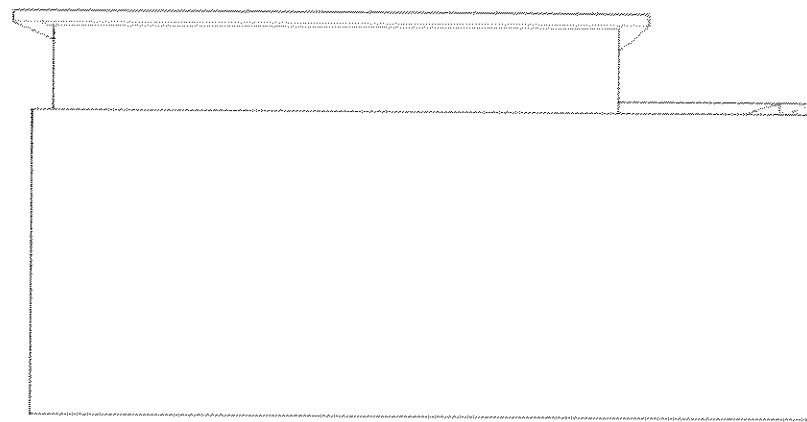


South Elevation

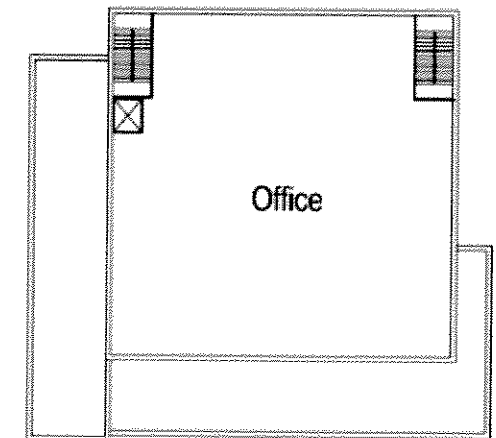


⊕<sup>N</sup> Fourth Floor

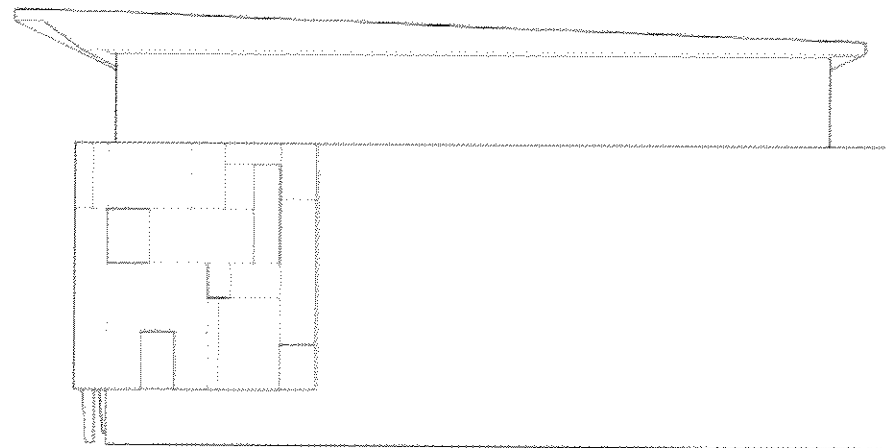


West Elevation

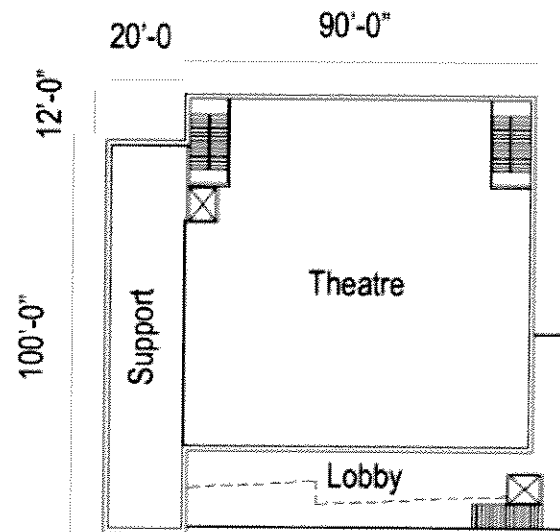


⊕<sup>N</sup> Ground Floor

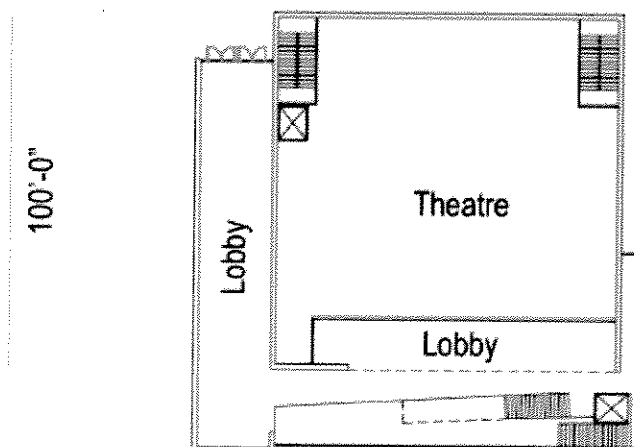


⊕<sup>N</sup> Second Floor

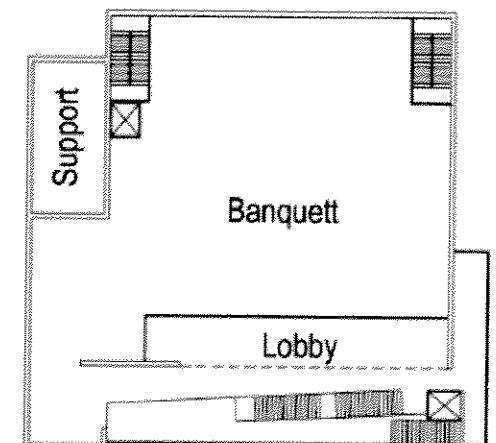


⊕<sup>N</sup> Third Floor

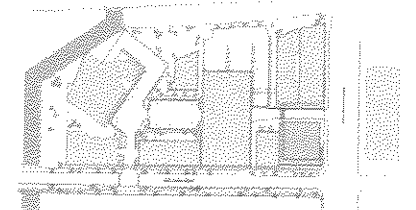


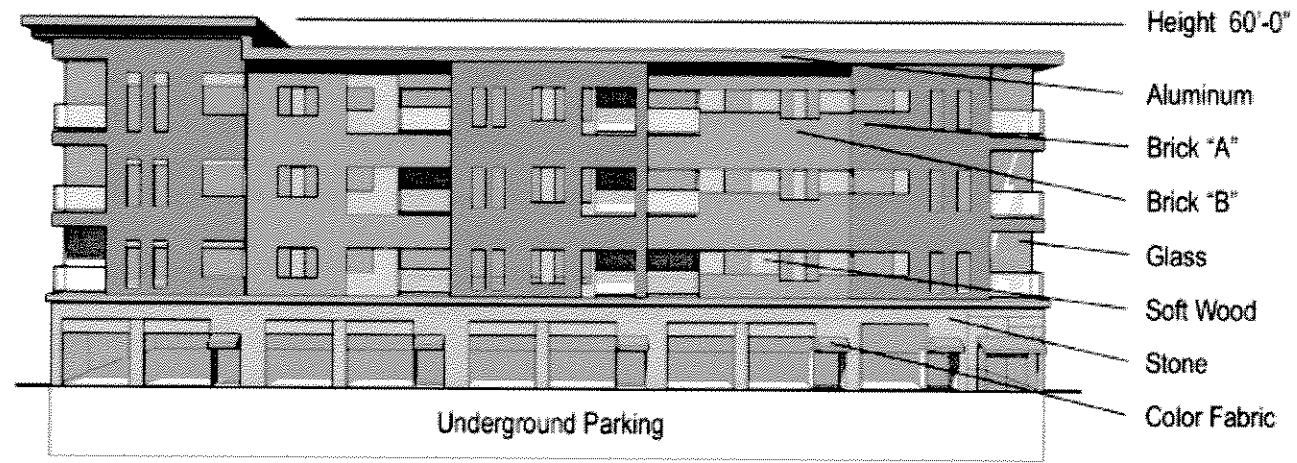


East Elevation

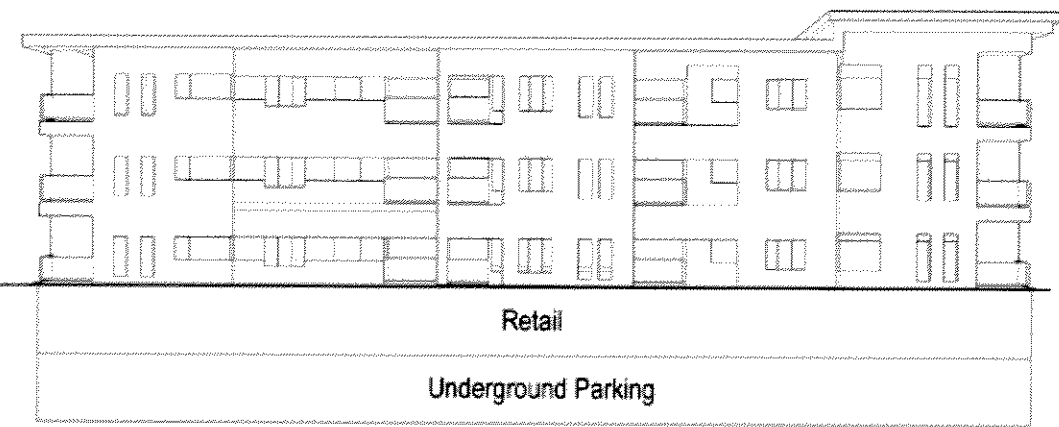


West Elevation

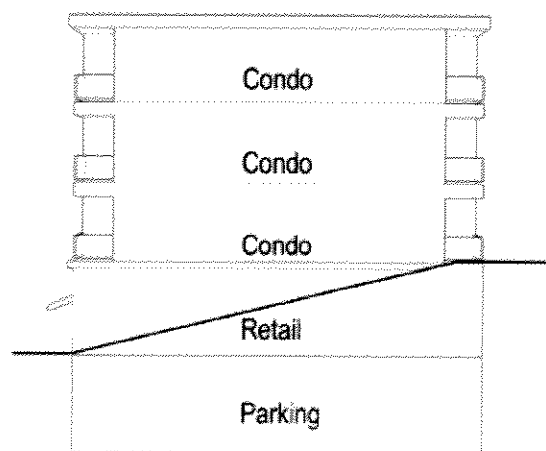


End Elevation Typical

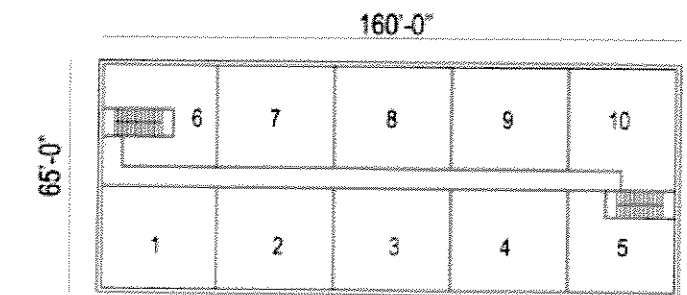


⊕N Typical Condo Floor - 2nd, 3rd, 4th

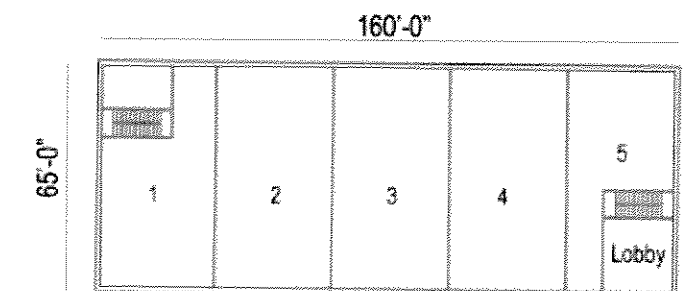


⊕N Ground Level Retail



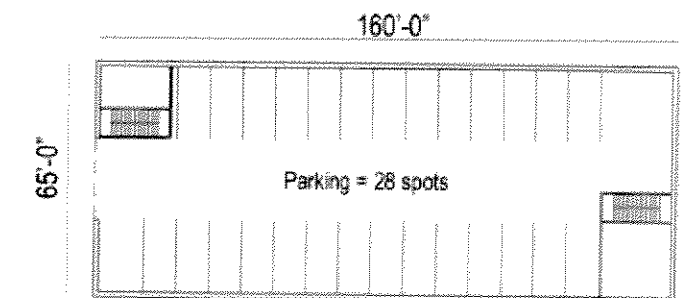



⊕N Underground Parking

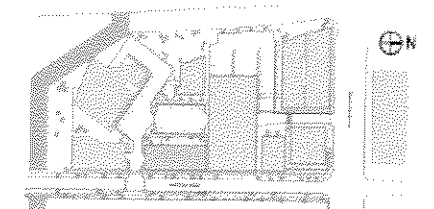

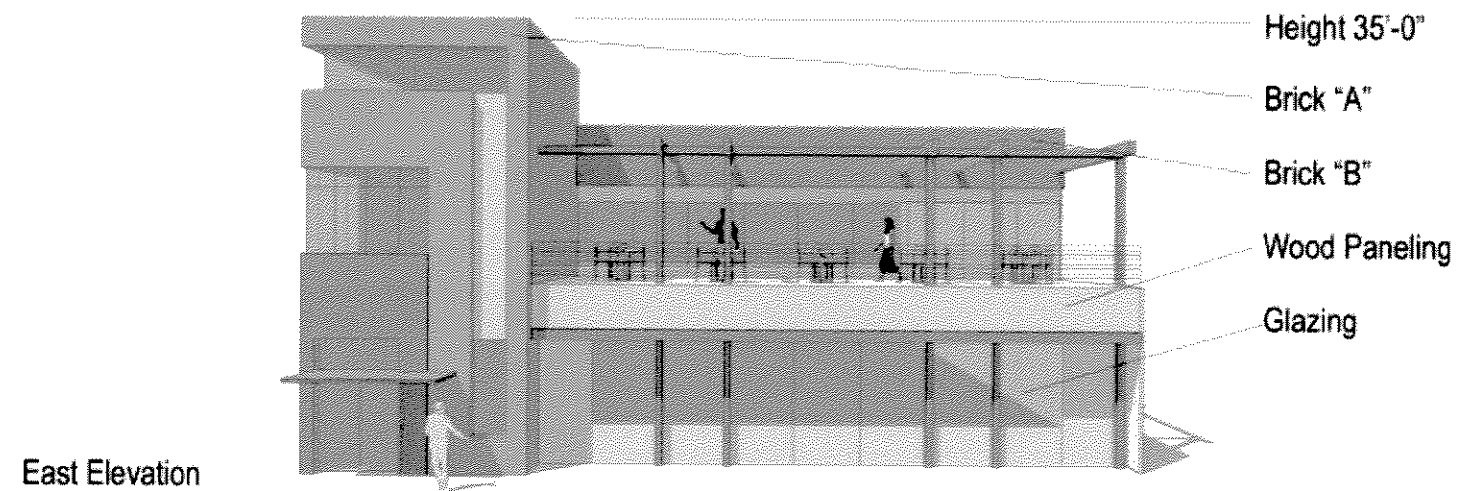


East Elevation

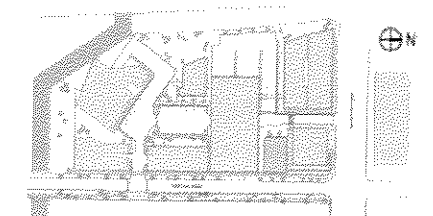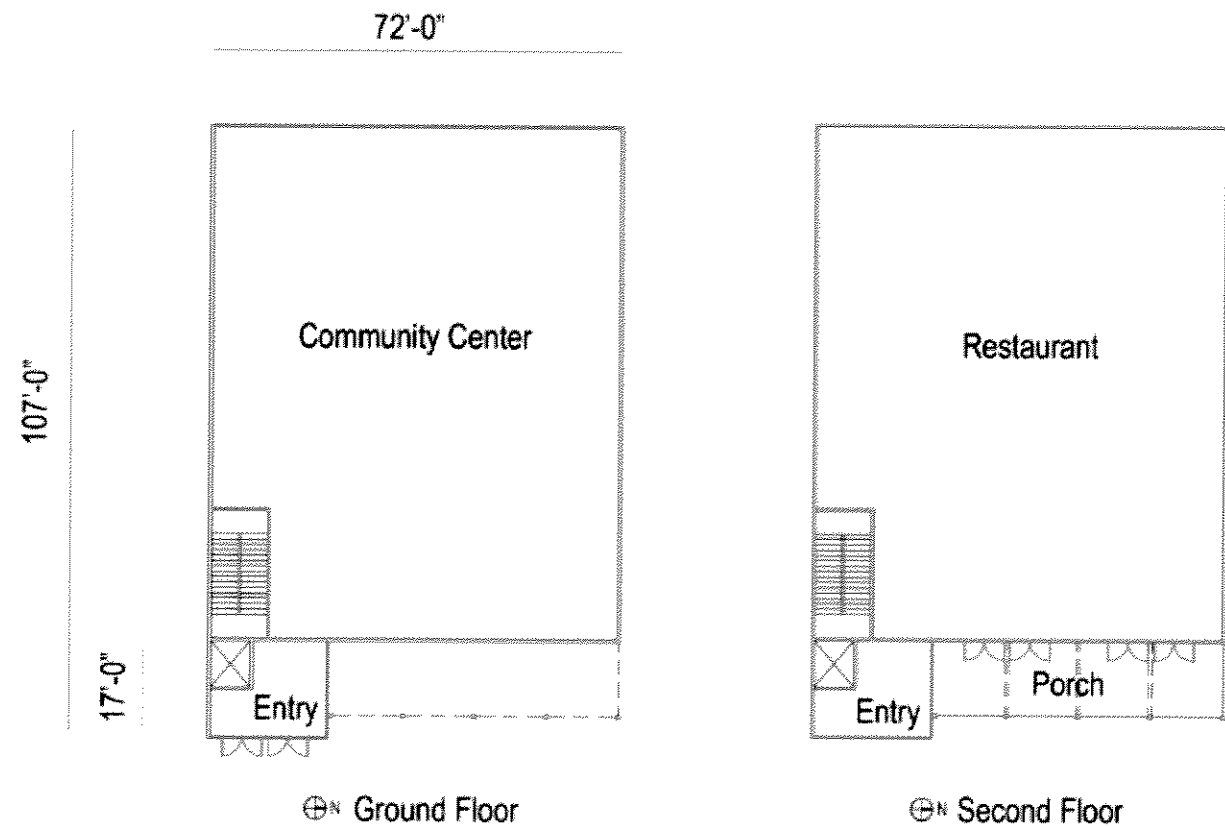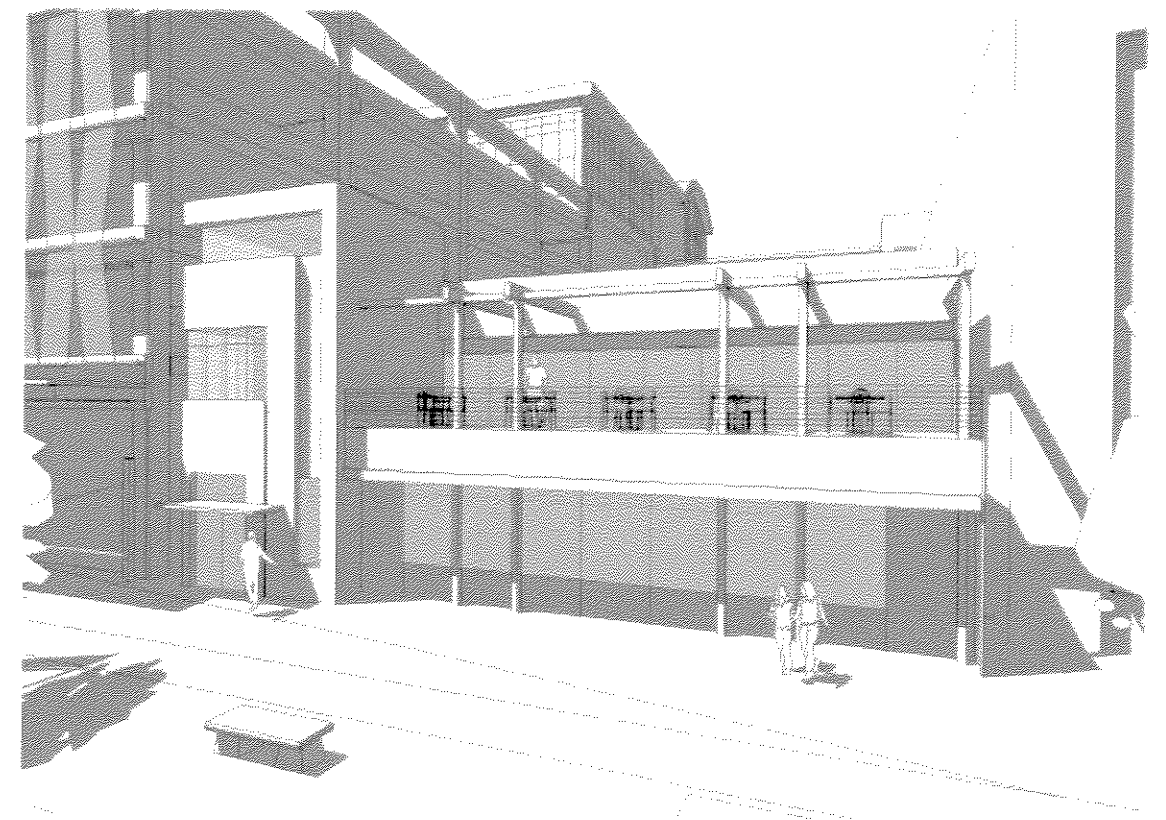


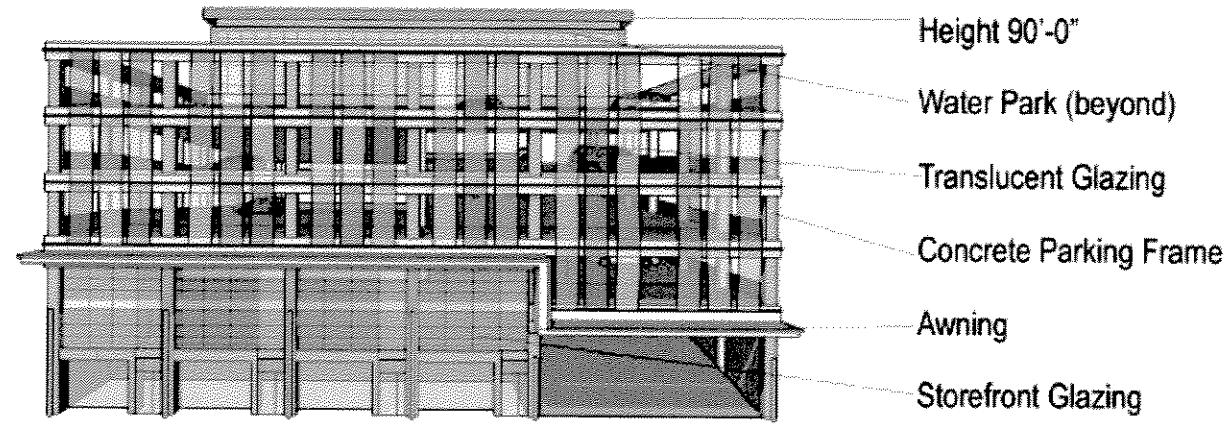



East Elevation




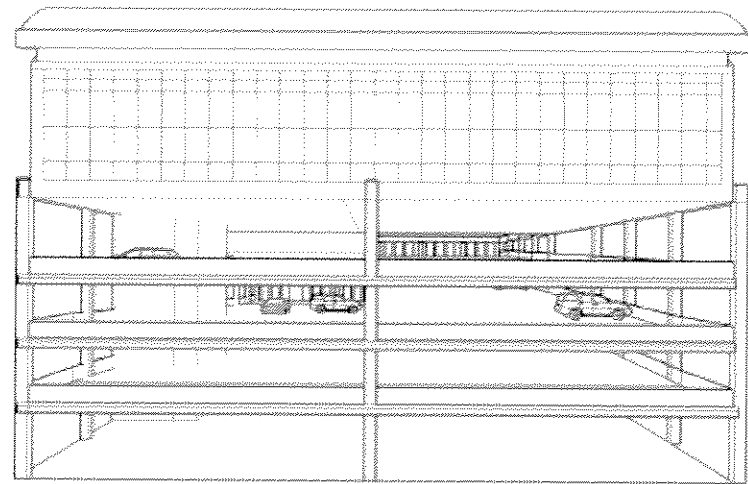


West Elevation

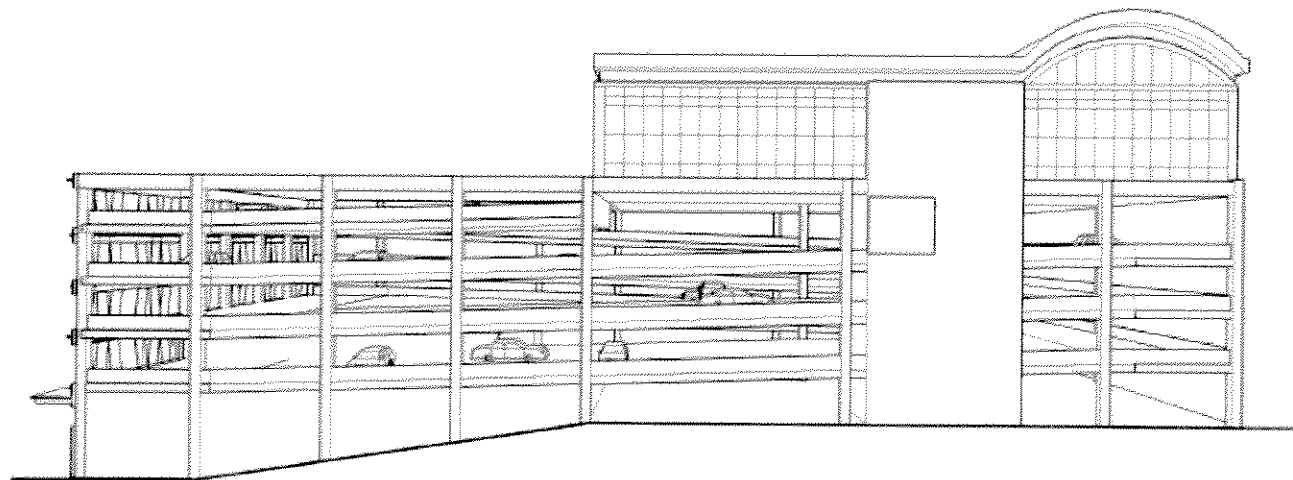



Side Elevation Typical

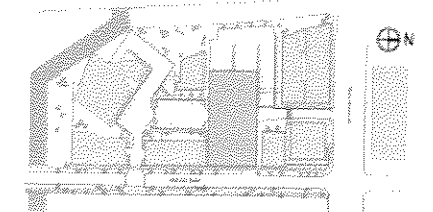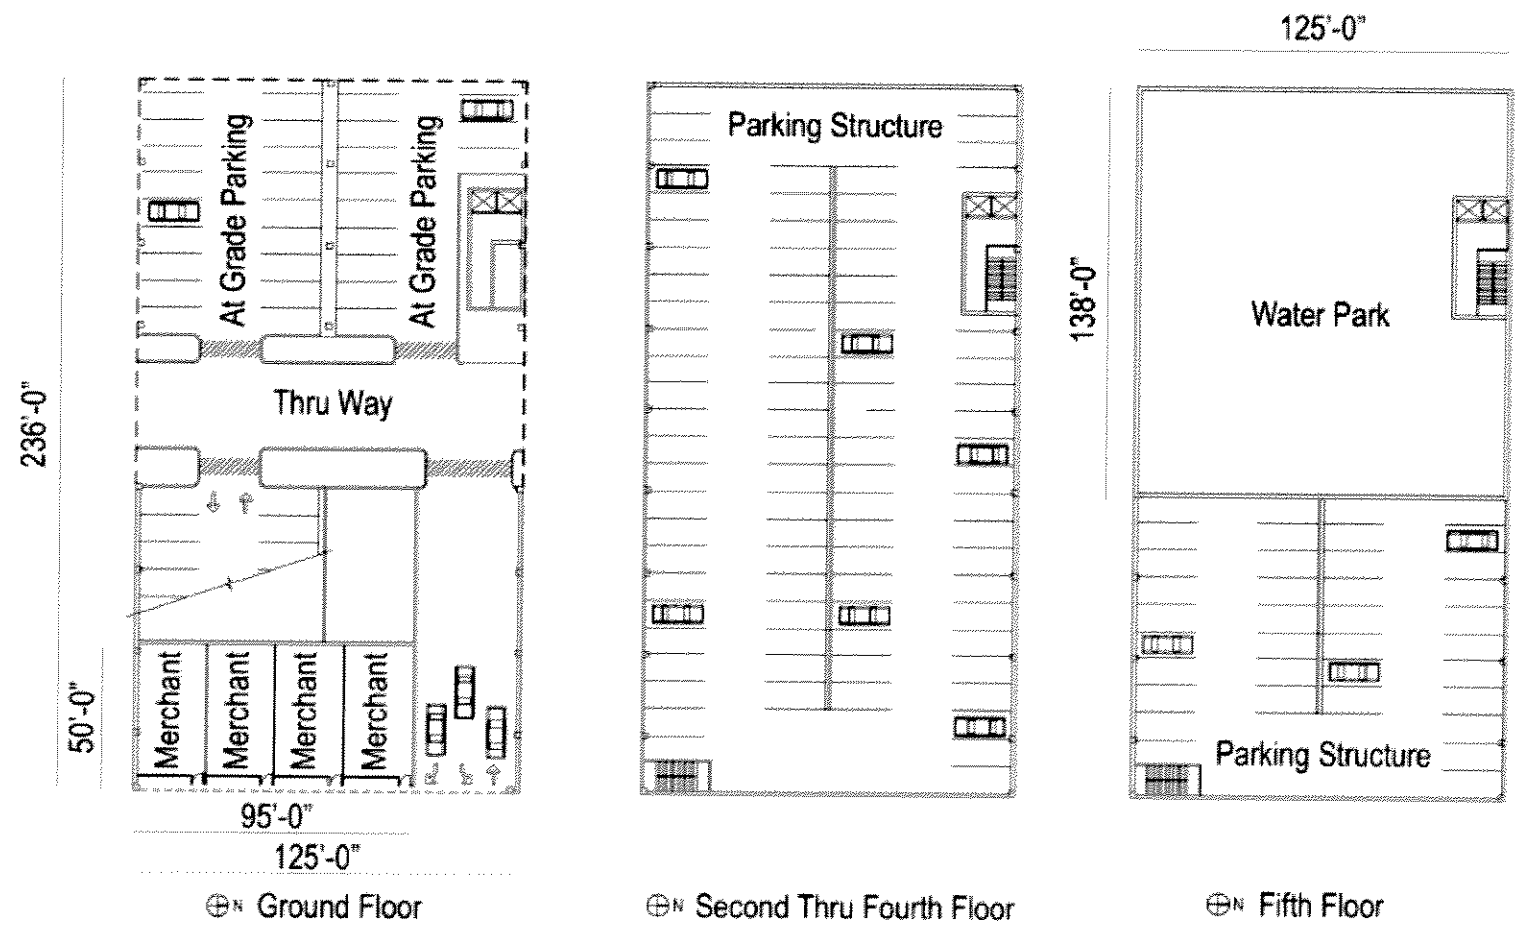

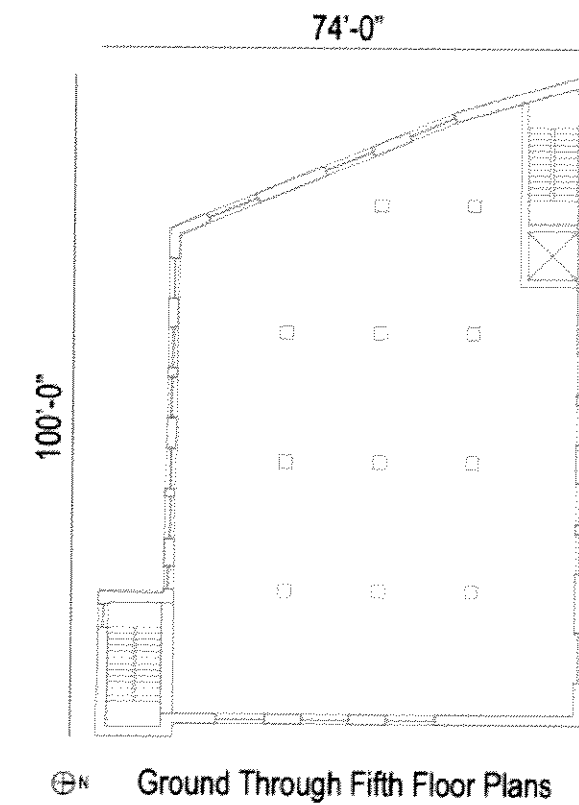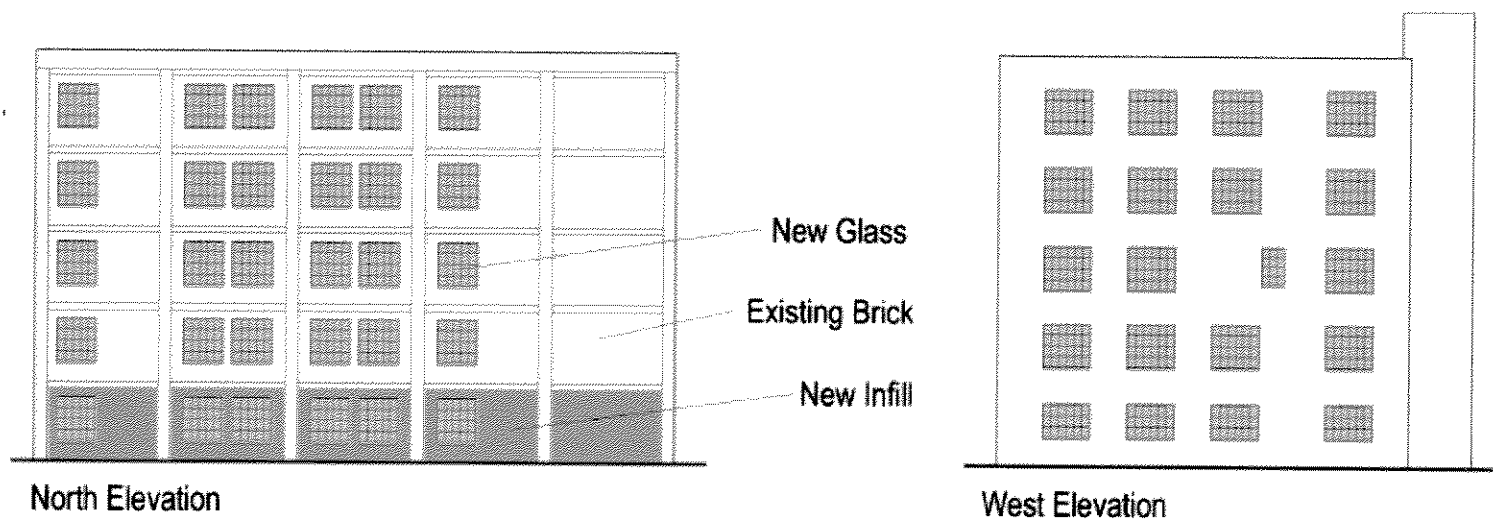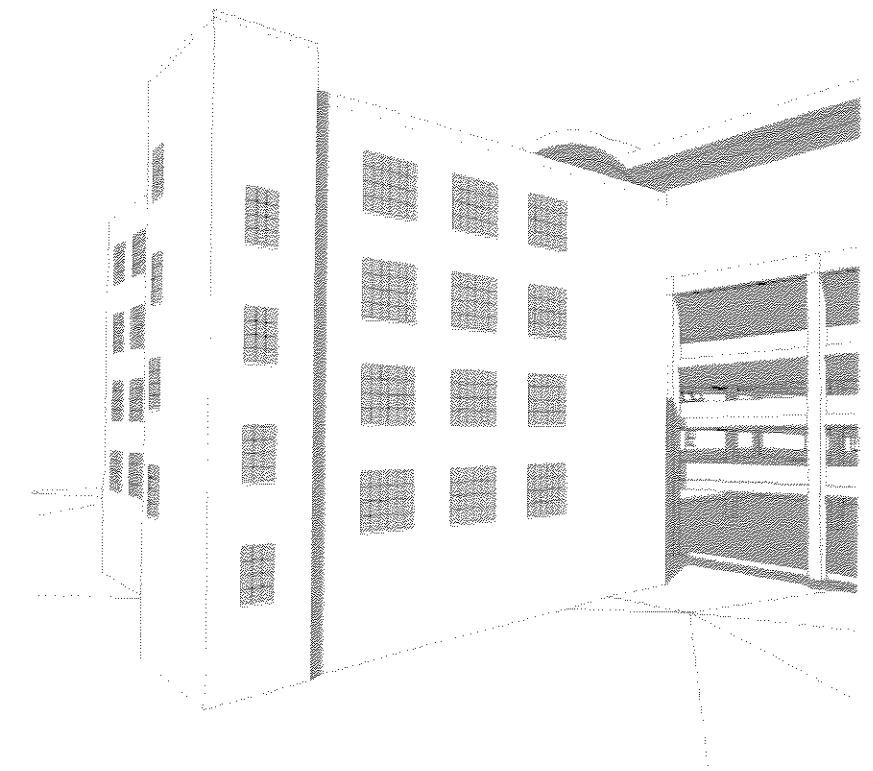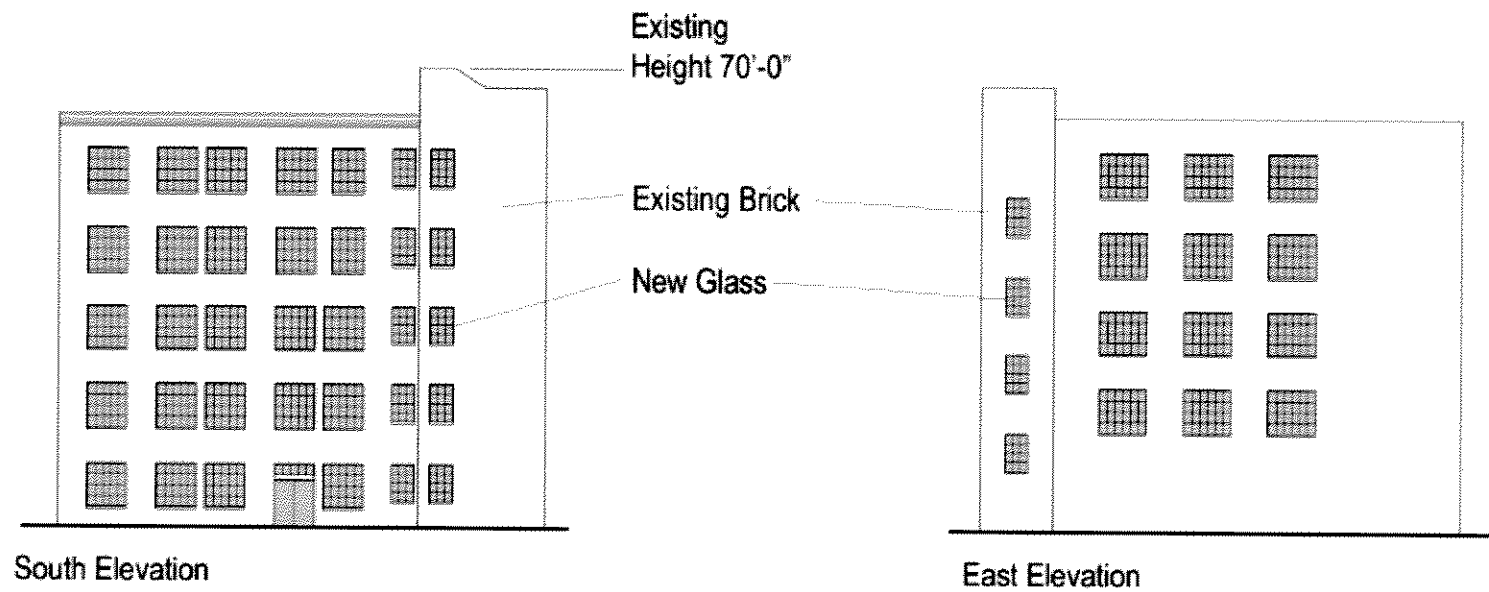


Side Elevation Typical

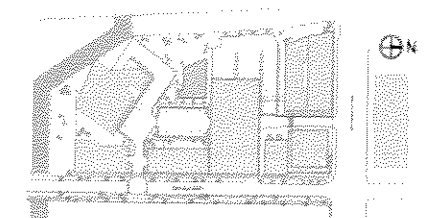


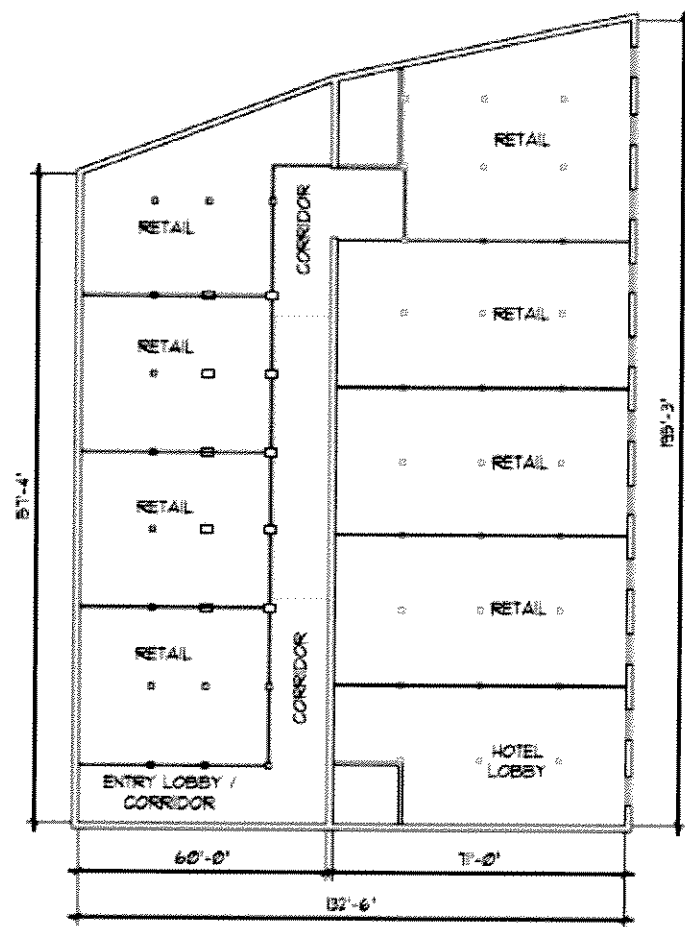


⊕N Street Level and Second Floor Plans - Retail

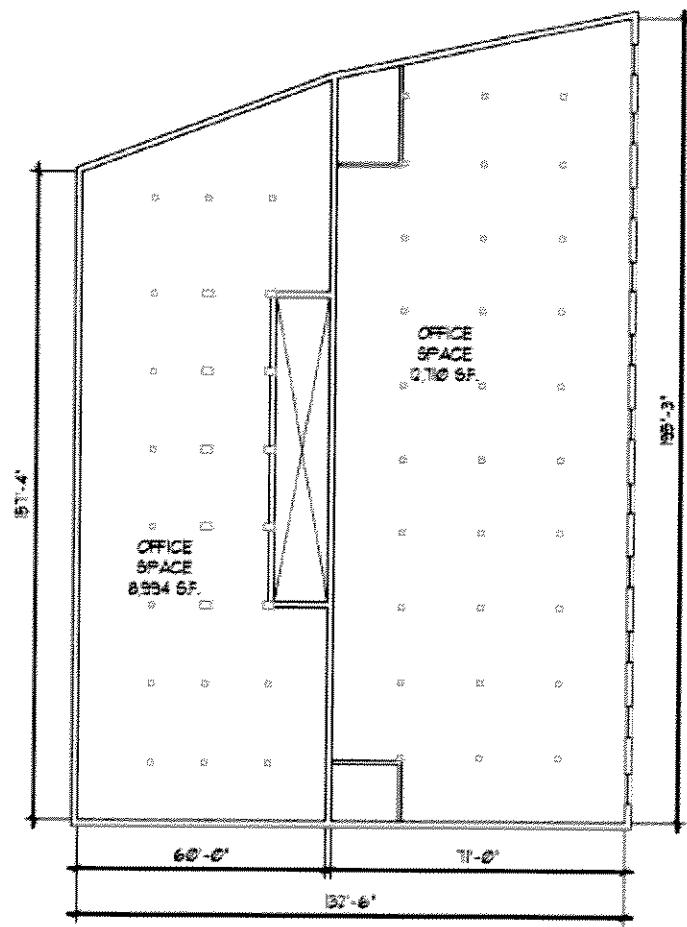


⊕N Third Floor Plan - Office

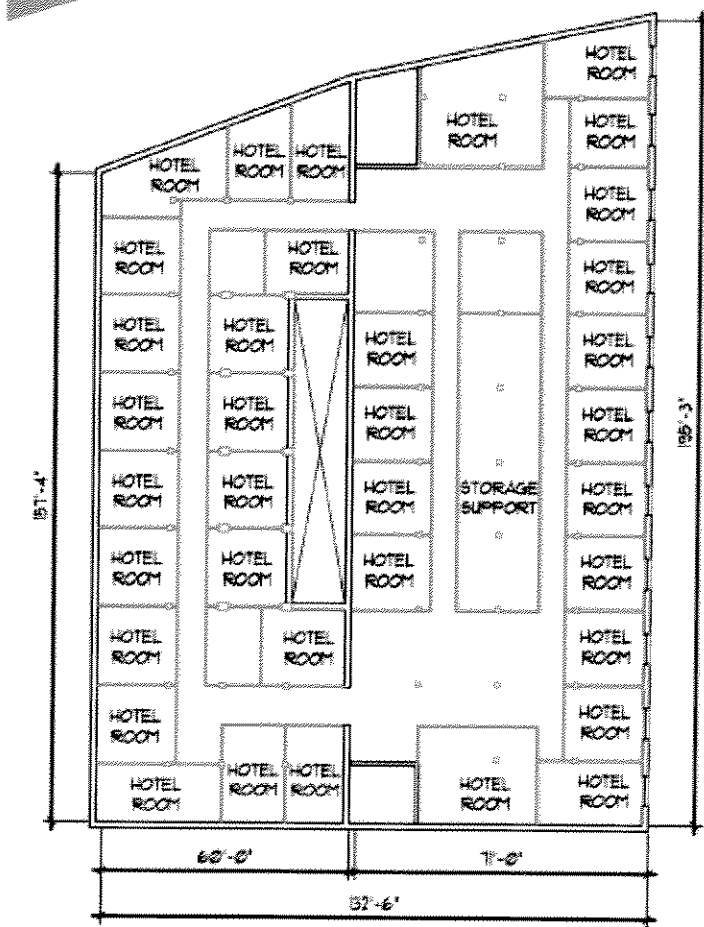


⊕N Fourth and Fifth Floor Plans - Hotel

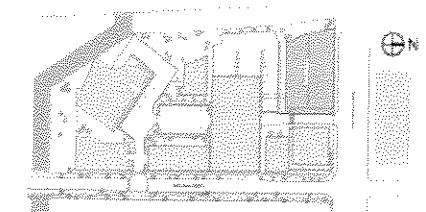




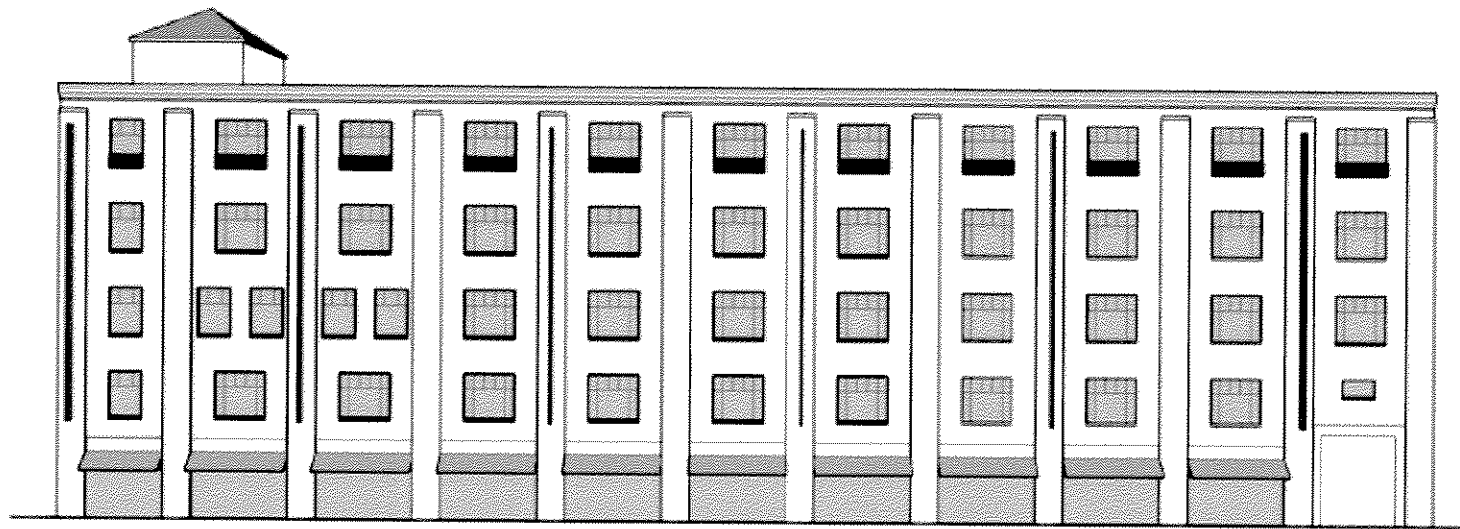



North Elevation

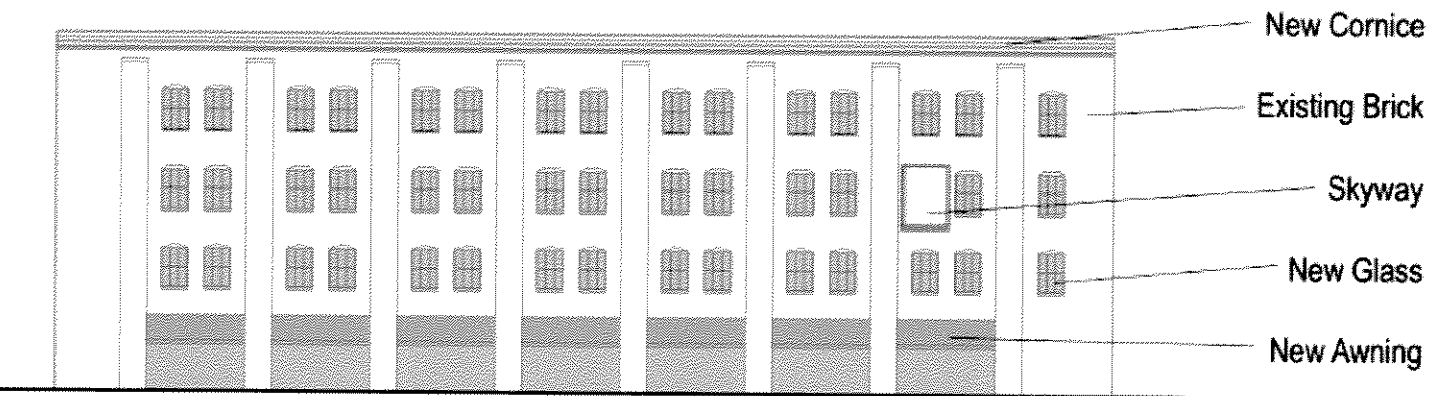

South Elevation

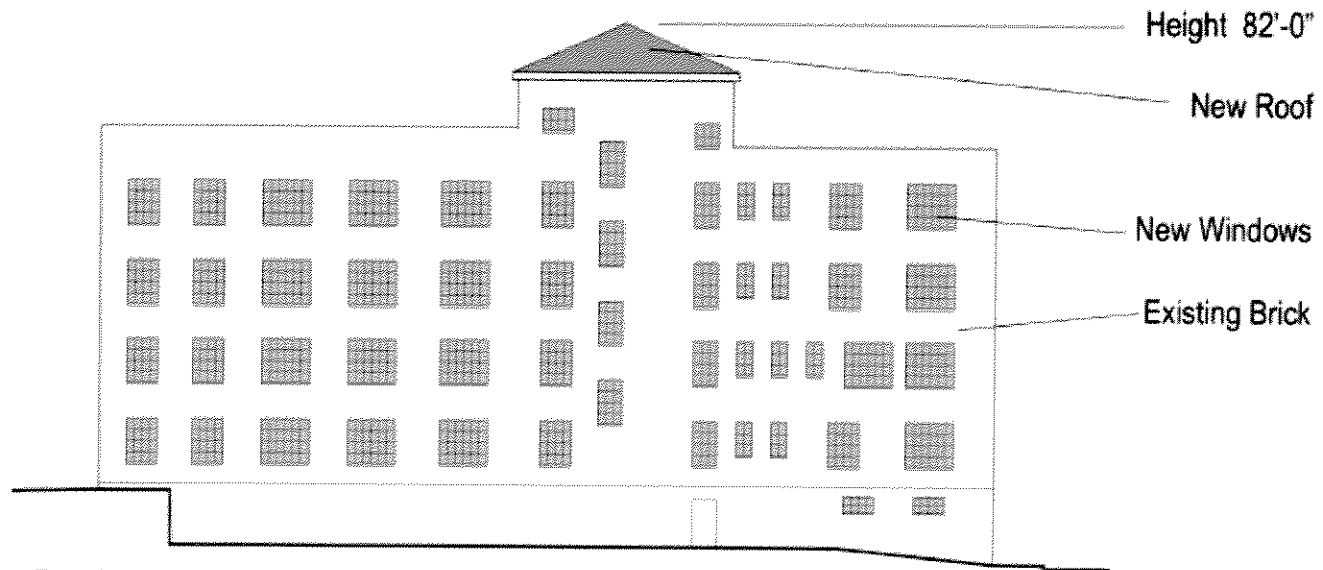

East Elevation

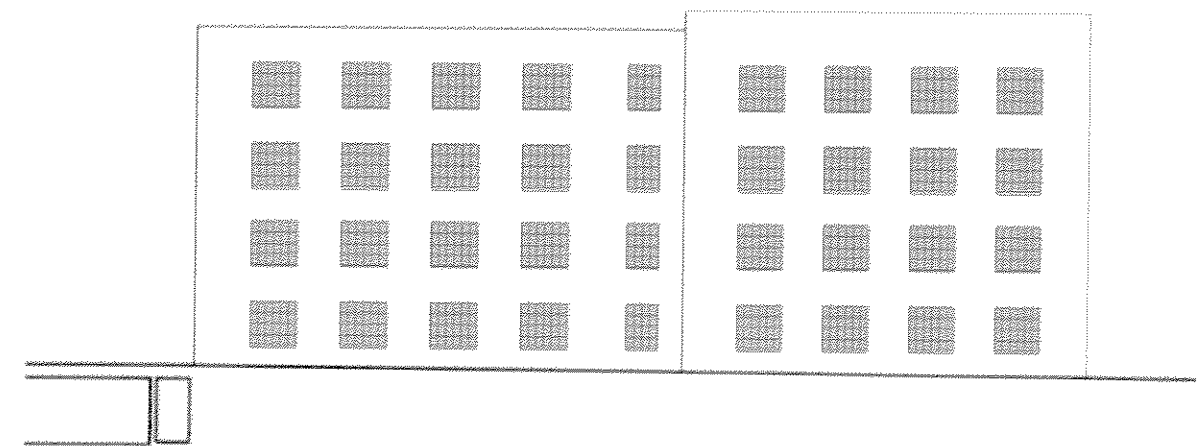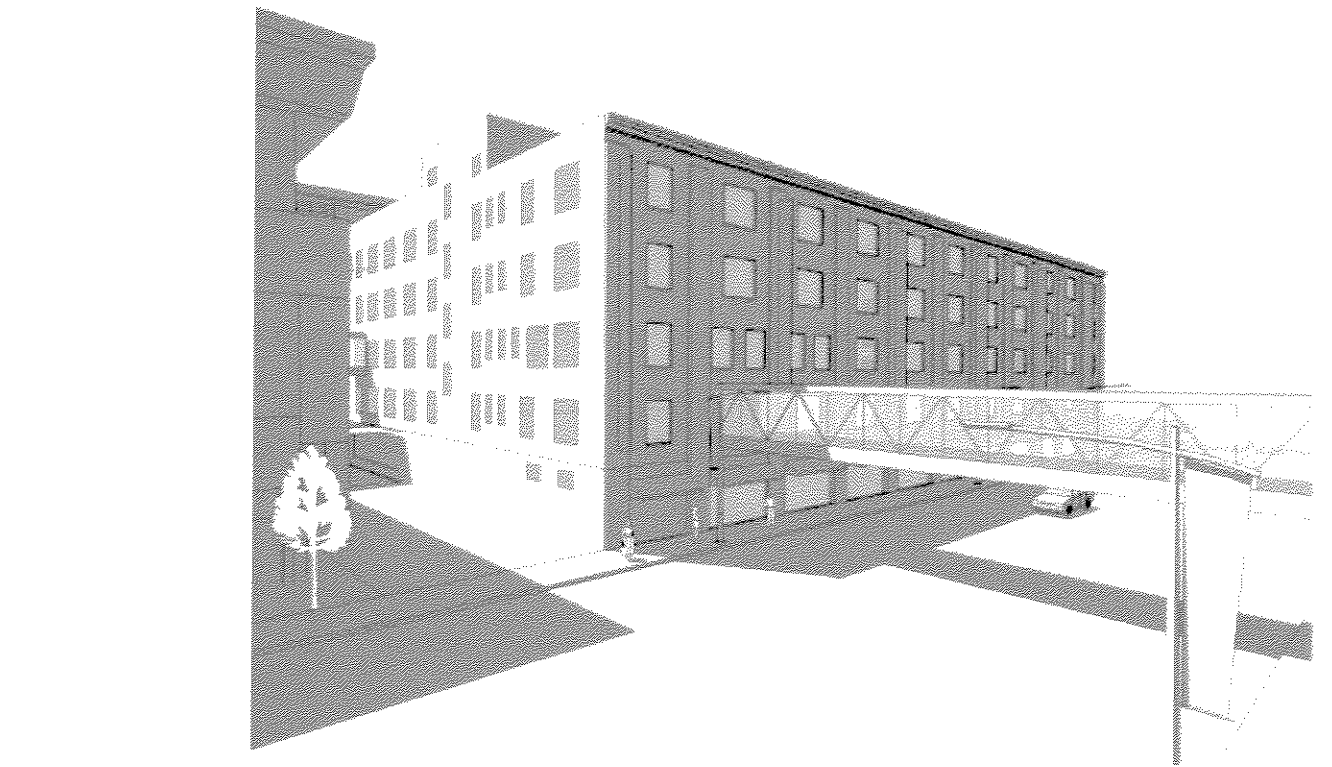

West Elevation

Black & White = Existing  
Color = New


**BARRIENTOS**  
Design & Consulting, Inc.


205 W. Highland Ave. Suite 303  
Milwaukee, WI 53203

Phone: (414) 271-1812  
Fax: (414) 271-1830

Hampton Building  
Bishop's Creek Development



11.1.06

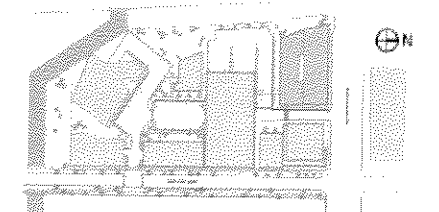



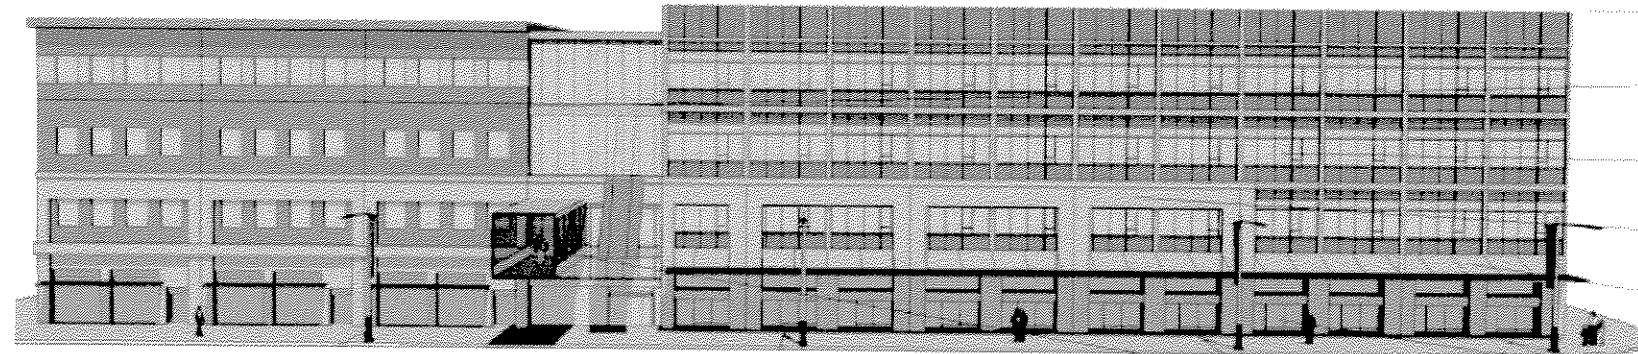


South Elevation


- Height 65'-0"
- Brick "A"
- Glazing
- Precast Concrete Panels
- Awning
- Storefront Glazing
- Skyway

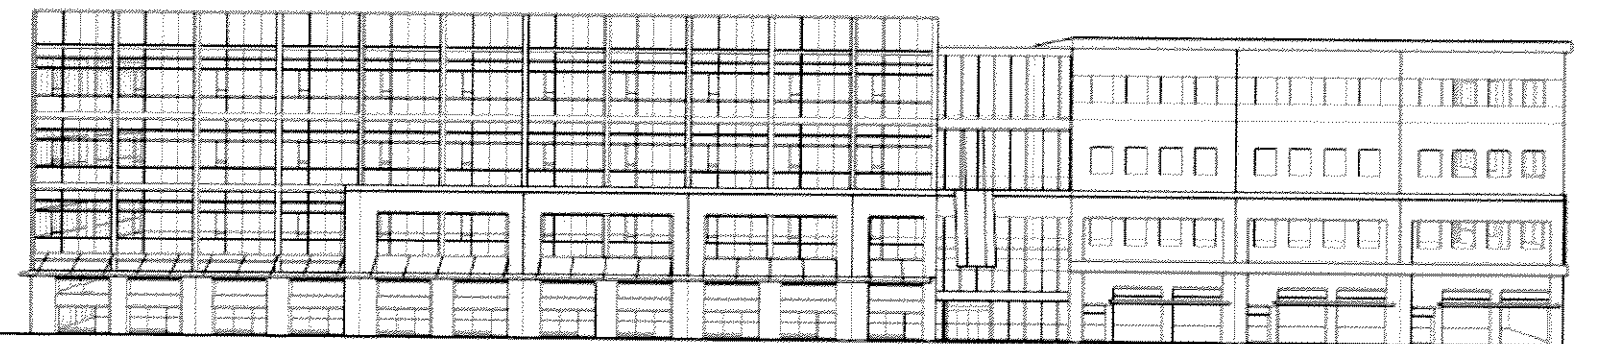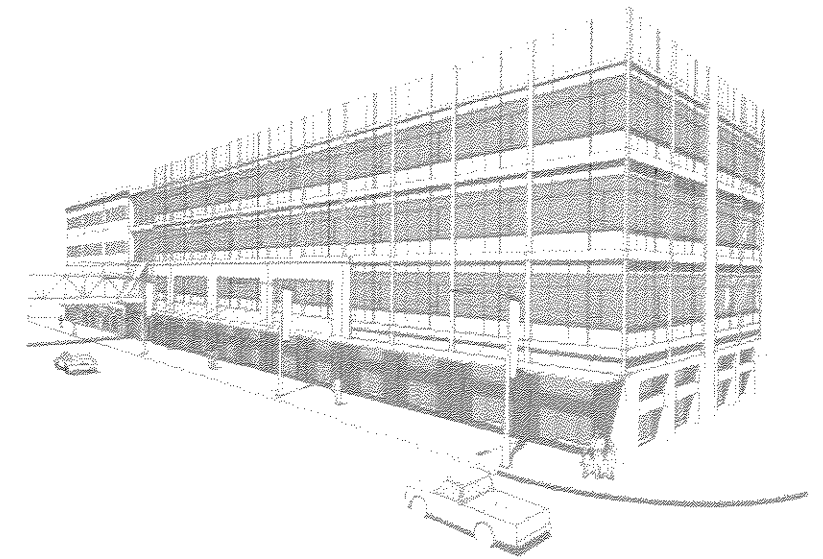


North Elevation

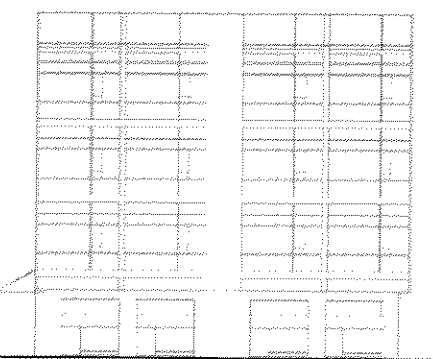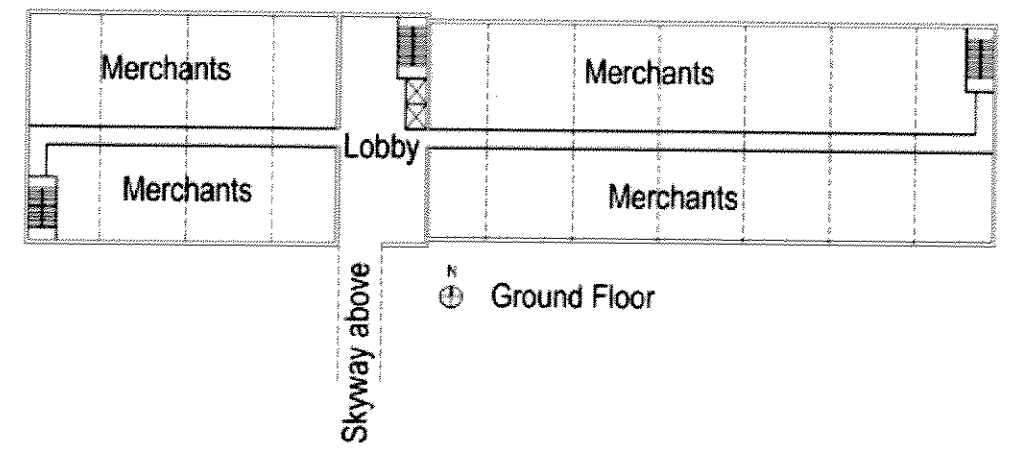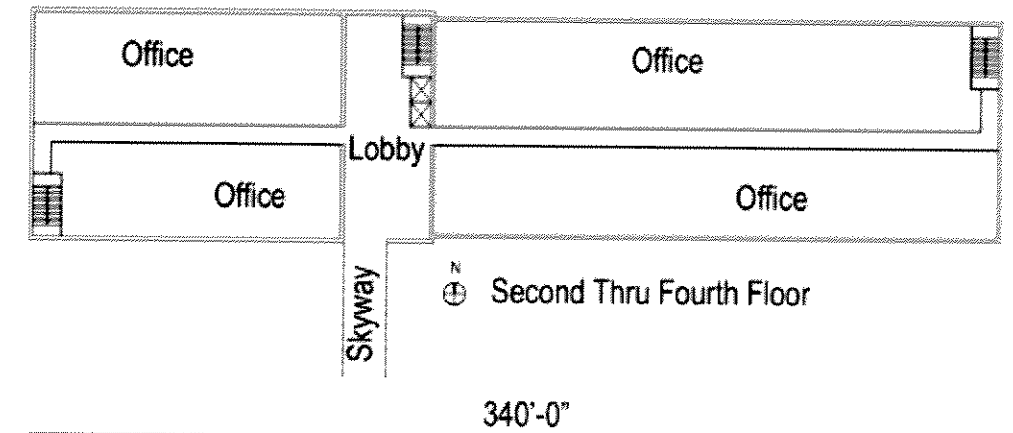


East Elevation

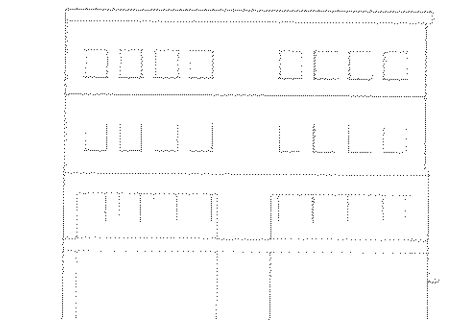

West Elevation

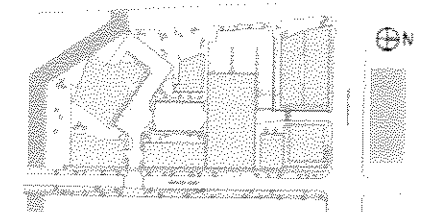

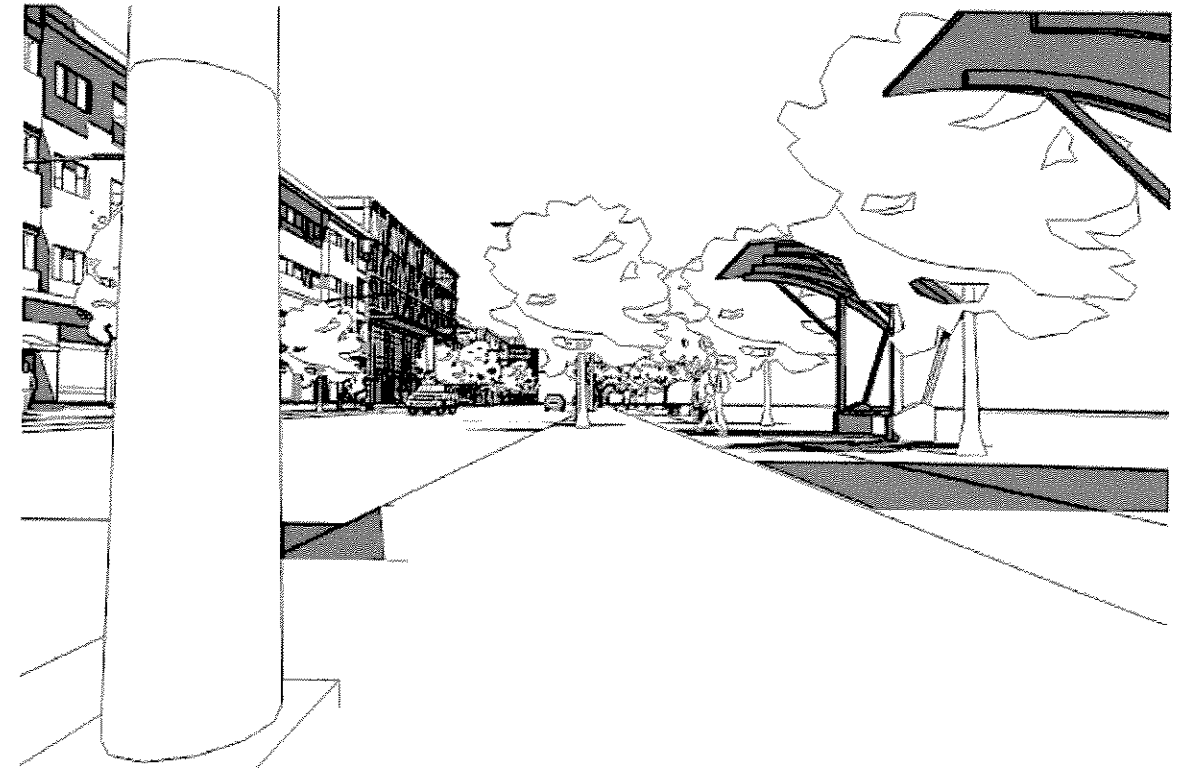

New Site Amenities

- Site Furnishings
- Additional Trees
- New Pavings
  
- Additional Trees
- Agragation of Parking
- New Sod
- New Site Furnishings & Seating Areas



⊕N Typical Street Plan @ 32nd St

