


EAST ELEVATION

Scale: 1/8" = 1'-0"




WILSON DESIGNERS
 Residential
 Boarding &
 Construction Managers


2851 N 99th Street,
 Shoreland, Wisconsin 53220
 Phone (414) 807-9675
 Fax (414) 463-3366
 E-mail: wdesign@earthlink.net

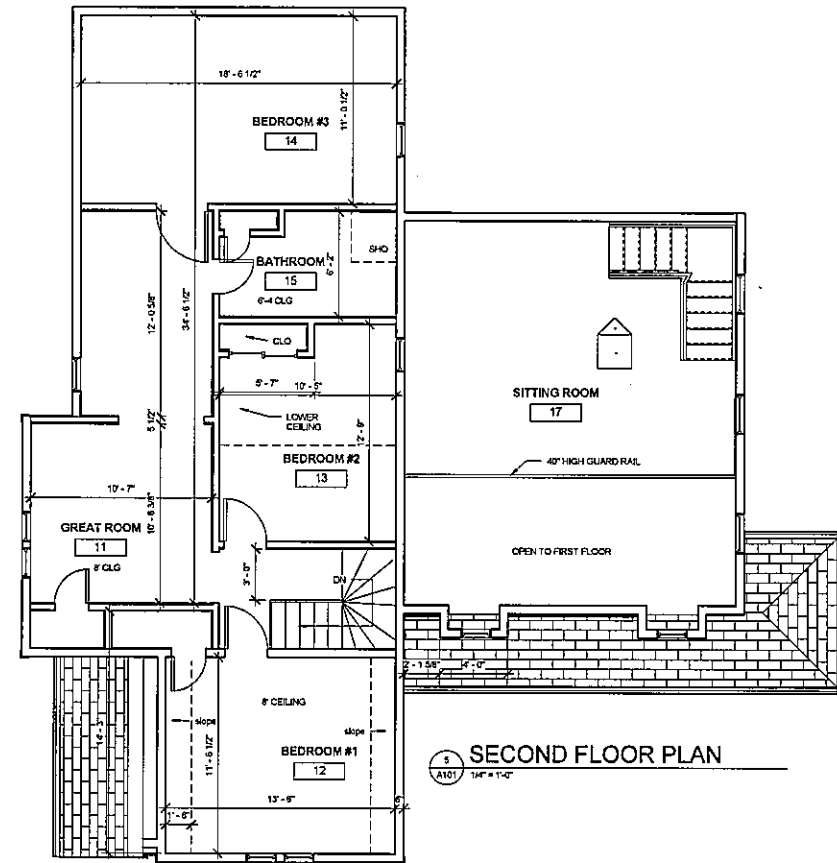

SECOND FLOOR PLAN
 Scale: 1/8" = 1'-0"

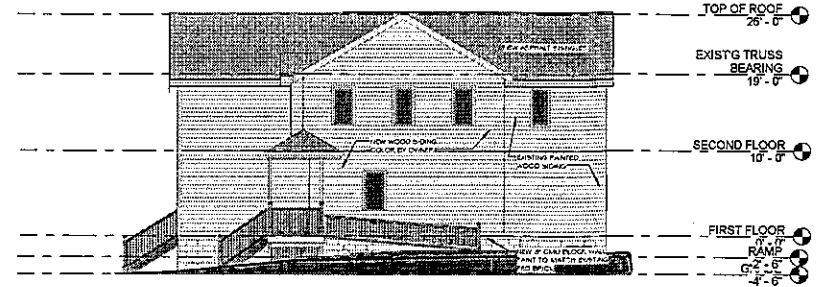


EAST ELEVATION
 Scale: 1/8" = 1'-0"

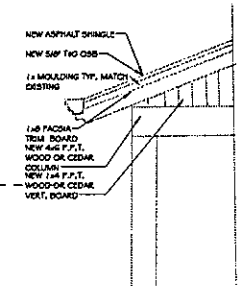


TYP. ROOF SECTION
 Scale: 1/8" = 1'-0"



SOUTH ELEVATION
 Scale: 1/8" = 1'-0"

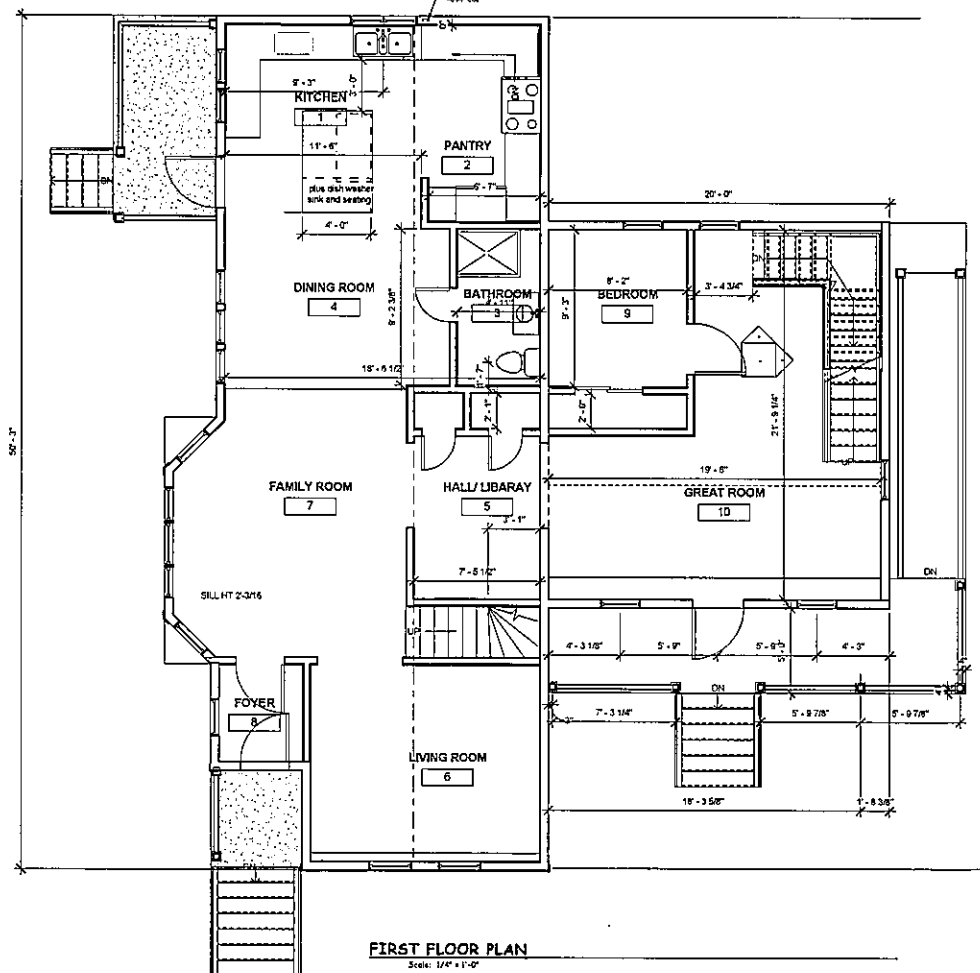

FIRST FLOOR PLAN
 Scale: 1/8" = 1'-0"

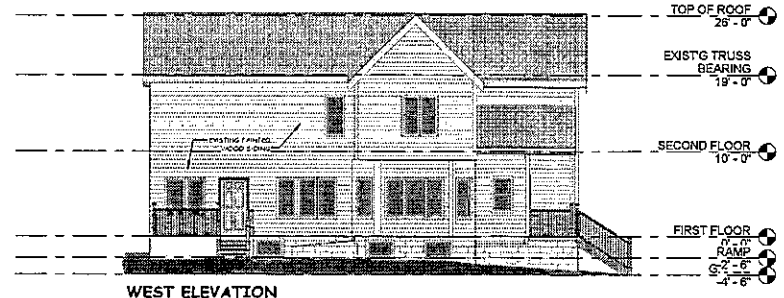

WEST ELEVATION
 Scale: 1/8" = 1'-0"

Project
 PROPOSED ADDITION
 103 W LLOYD ST
 MILWAUKEE, WI 53212

Sheet Title
 PLANS AND
 ELEVATIONS






Revisions
 Item Date By

Project Manager CSW
Drawn/By/Chk By CSW
Wilson D Proj. No. Project Number
Client Project No. Project Number
Date 02/05/16
Sheet No.

A101



WILSON DESIGNERS
 Architects &
 Construction Managers
 2801 N 104th Street
 Greenfield, Wisconsin 53221
 Phone (414) 807-7675
 Fax (414) 403-3366
 E-mail wsd@wilsondesigners.com

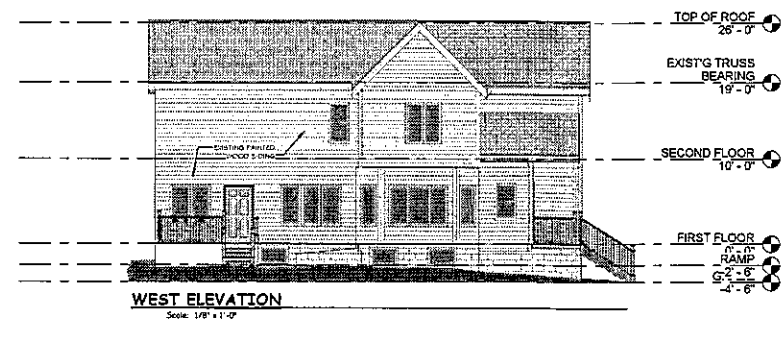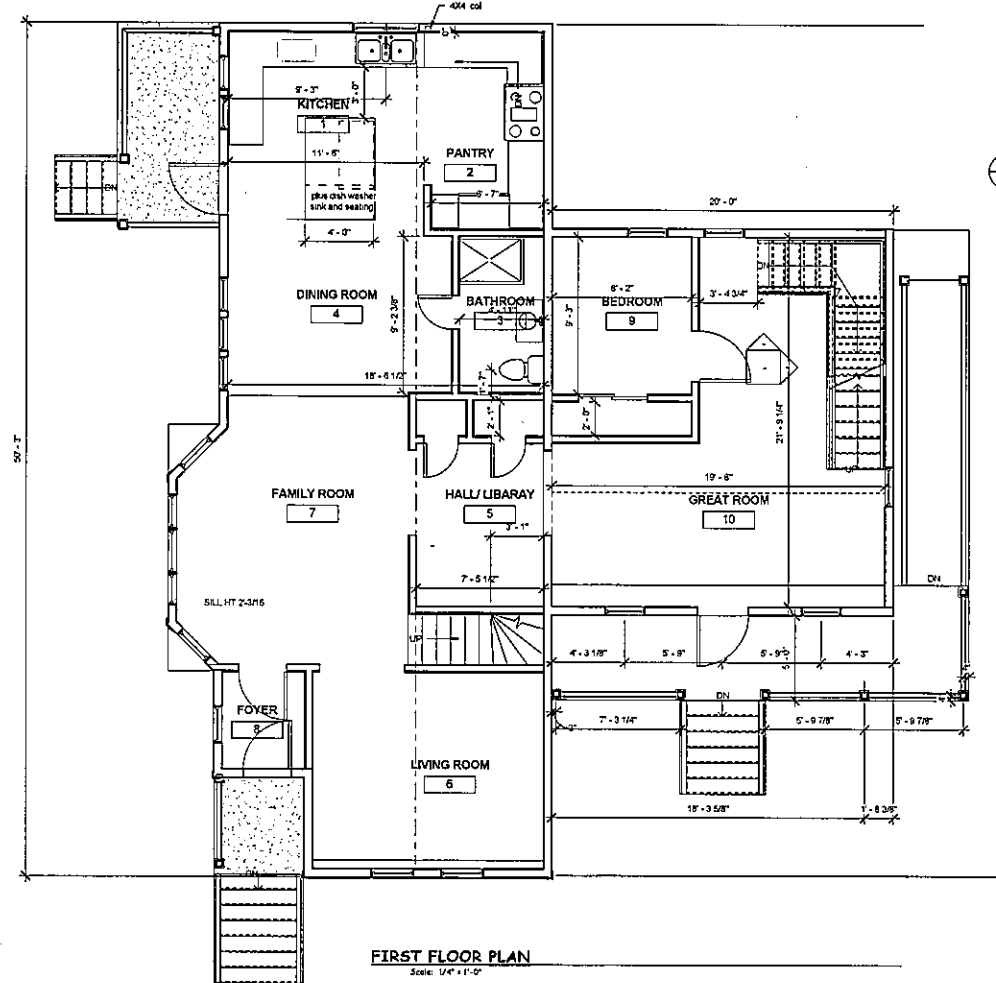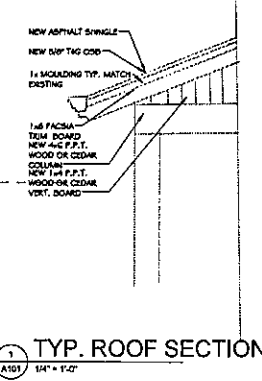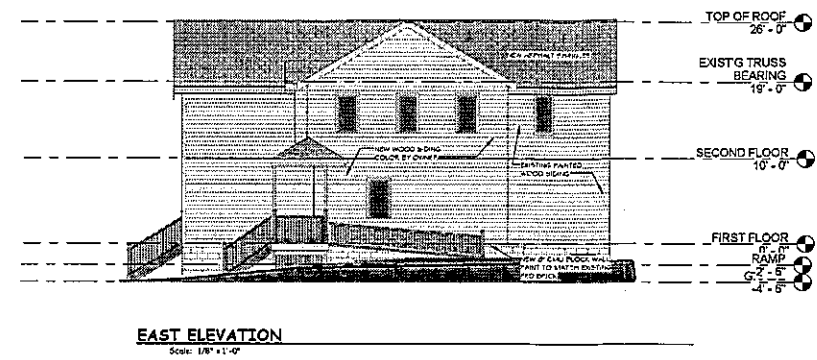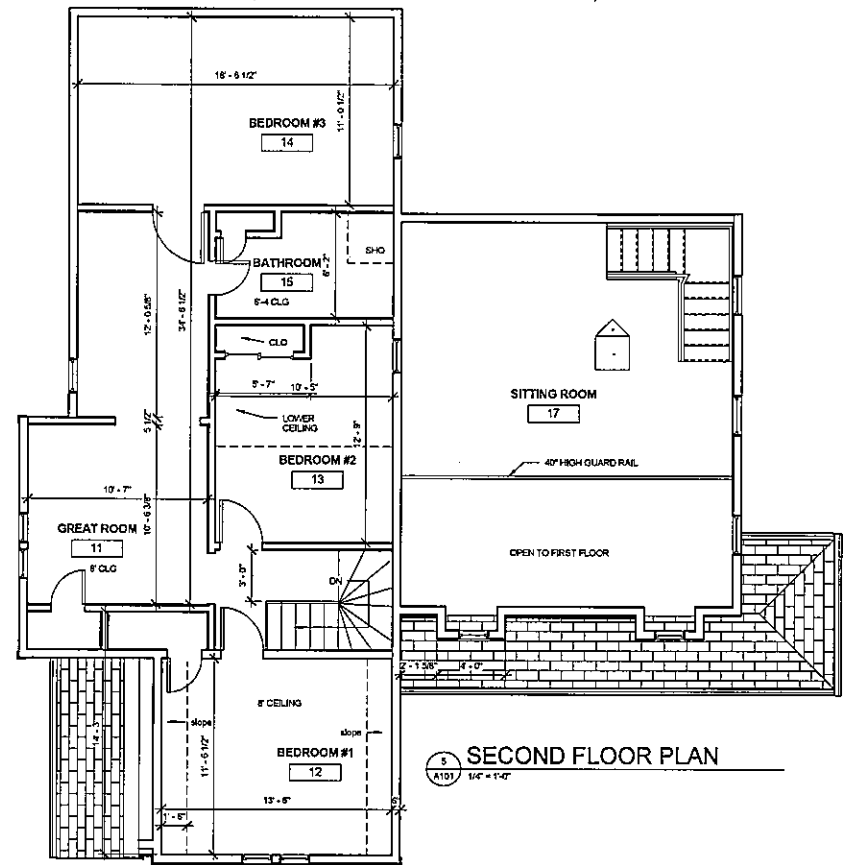

Project
 PROPOSED ADDITION
 103 WILLOYD ST
 MILWAUKEE, WI 53212

Sheet Title
 PLANS AND ELEVATIONS


Revisions

Rev	Date	By


Project Manager CSW
DrawnBy/Chk By CSW
Wilson D Proj.No. **Project Number**
Client Project No. **Project Number**
Date 02/05/16
Sheet No.




WILSON DESIGNERS
 Residential &
 Construction Managers
 2001 N. 10th Street
 Milwaukee, Wisconsin 53222
 Phone (414) 807-9675
 Fax (414) 463-3366
 E-mail wsd@wilsondesigners.com

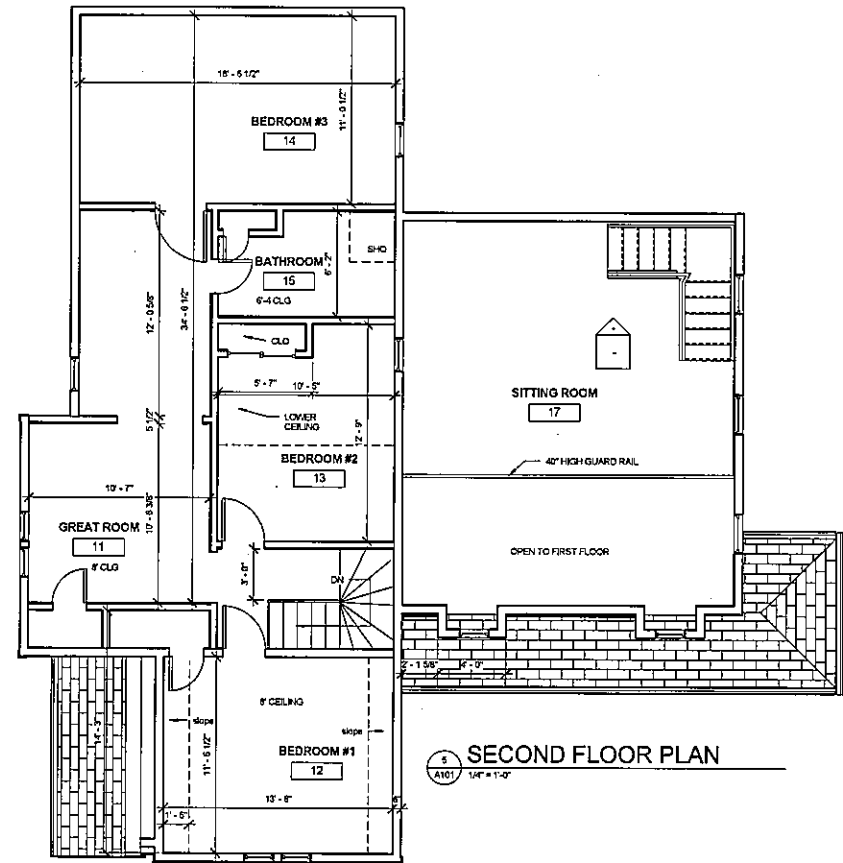


SECOND FLOOR PLAN
 Scale: 1/4" = 1'-0"

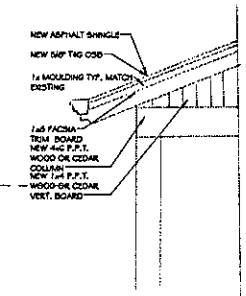

TYP. ROOF SECTION
 Scale: 1/4" = 1'-0"

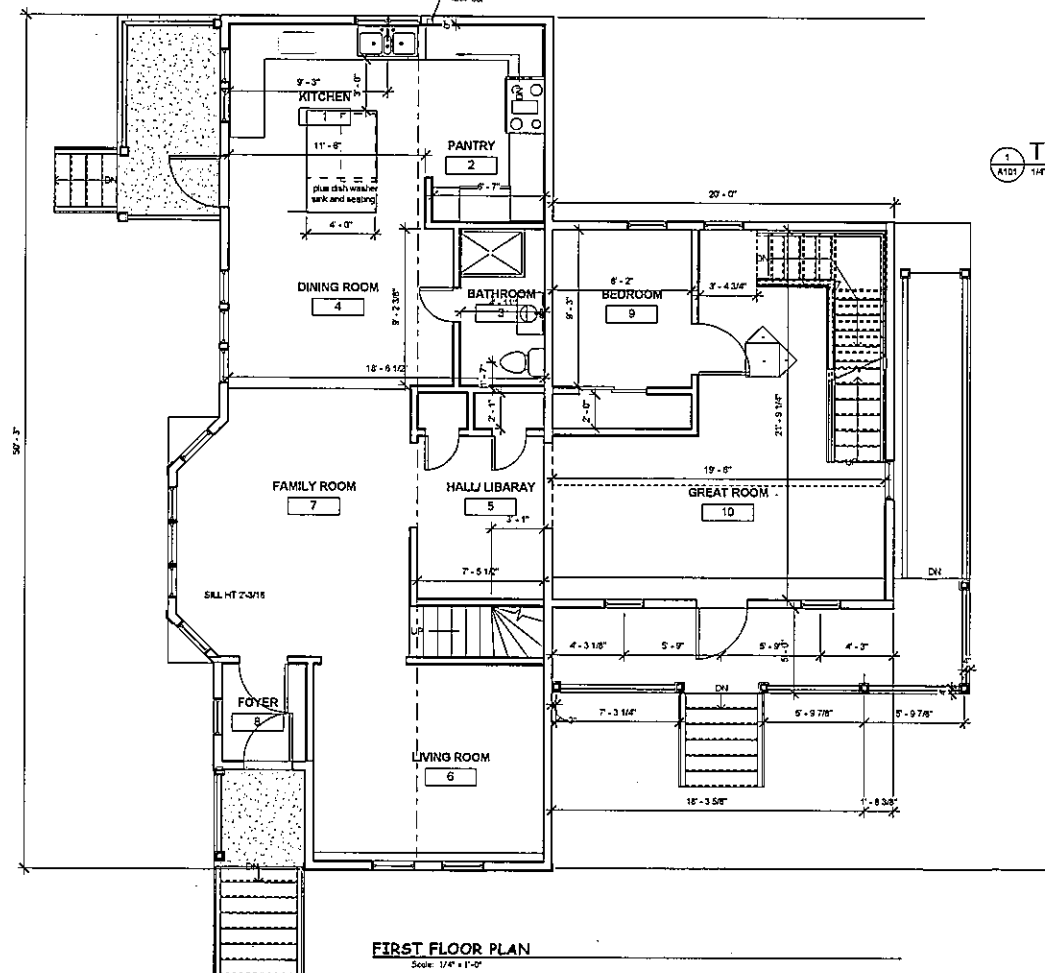


FIRST FLOOR PLAN
 Scale: 1/4" = 1'-0"

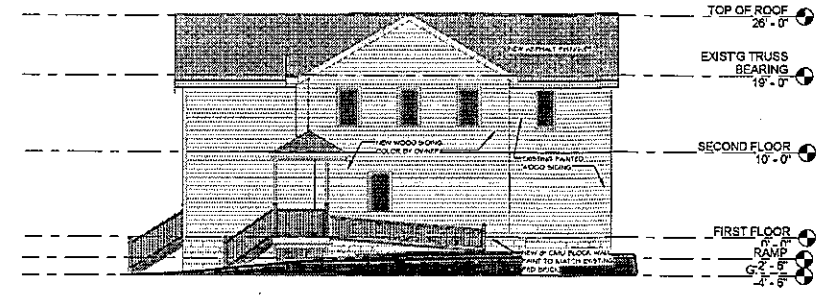

EAST ELEVATION
 Scale: 1/8" = 1'-0"



SOUTH ELEVATION
 Scale: 1/8" = 1'-0"

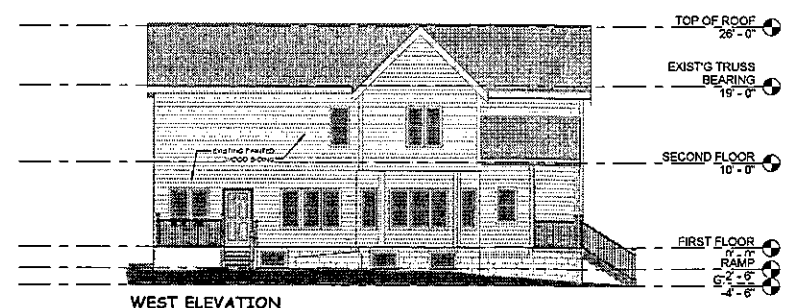

WEST ELEVATION
 Scale: 1/8" = 1'-0"

Project
 PROPOSED ADDITION
 103 W LLOYD ST
 MILWAUKEE, WI 53212

Sheet Title
 PLANS AND ELEVATIONS

Revisions

Rev	Desc	By

Project Manager CSW
DrawnBy/Chk By CSW
Wilson D Proj.No. Project Number
Client Project No. Project Number
Date 02/05/16
Sheet No.