


**PRELIMINARY
NOT FOR
CONSTRUCTION**

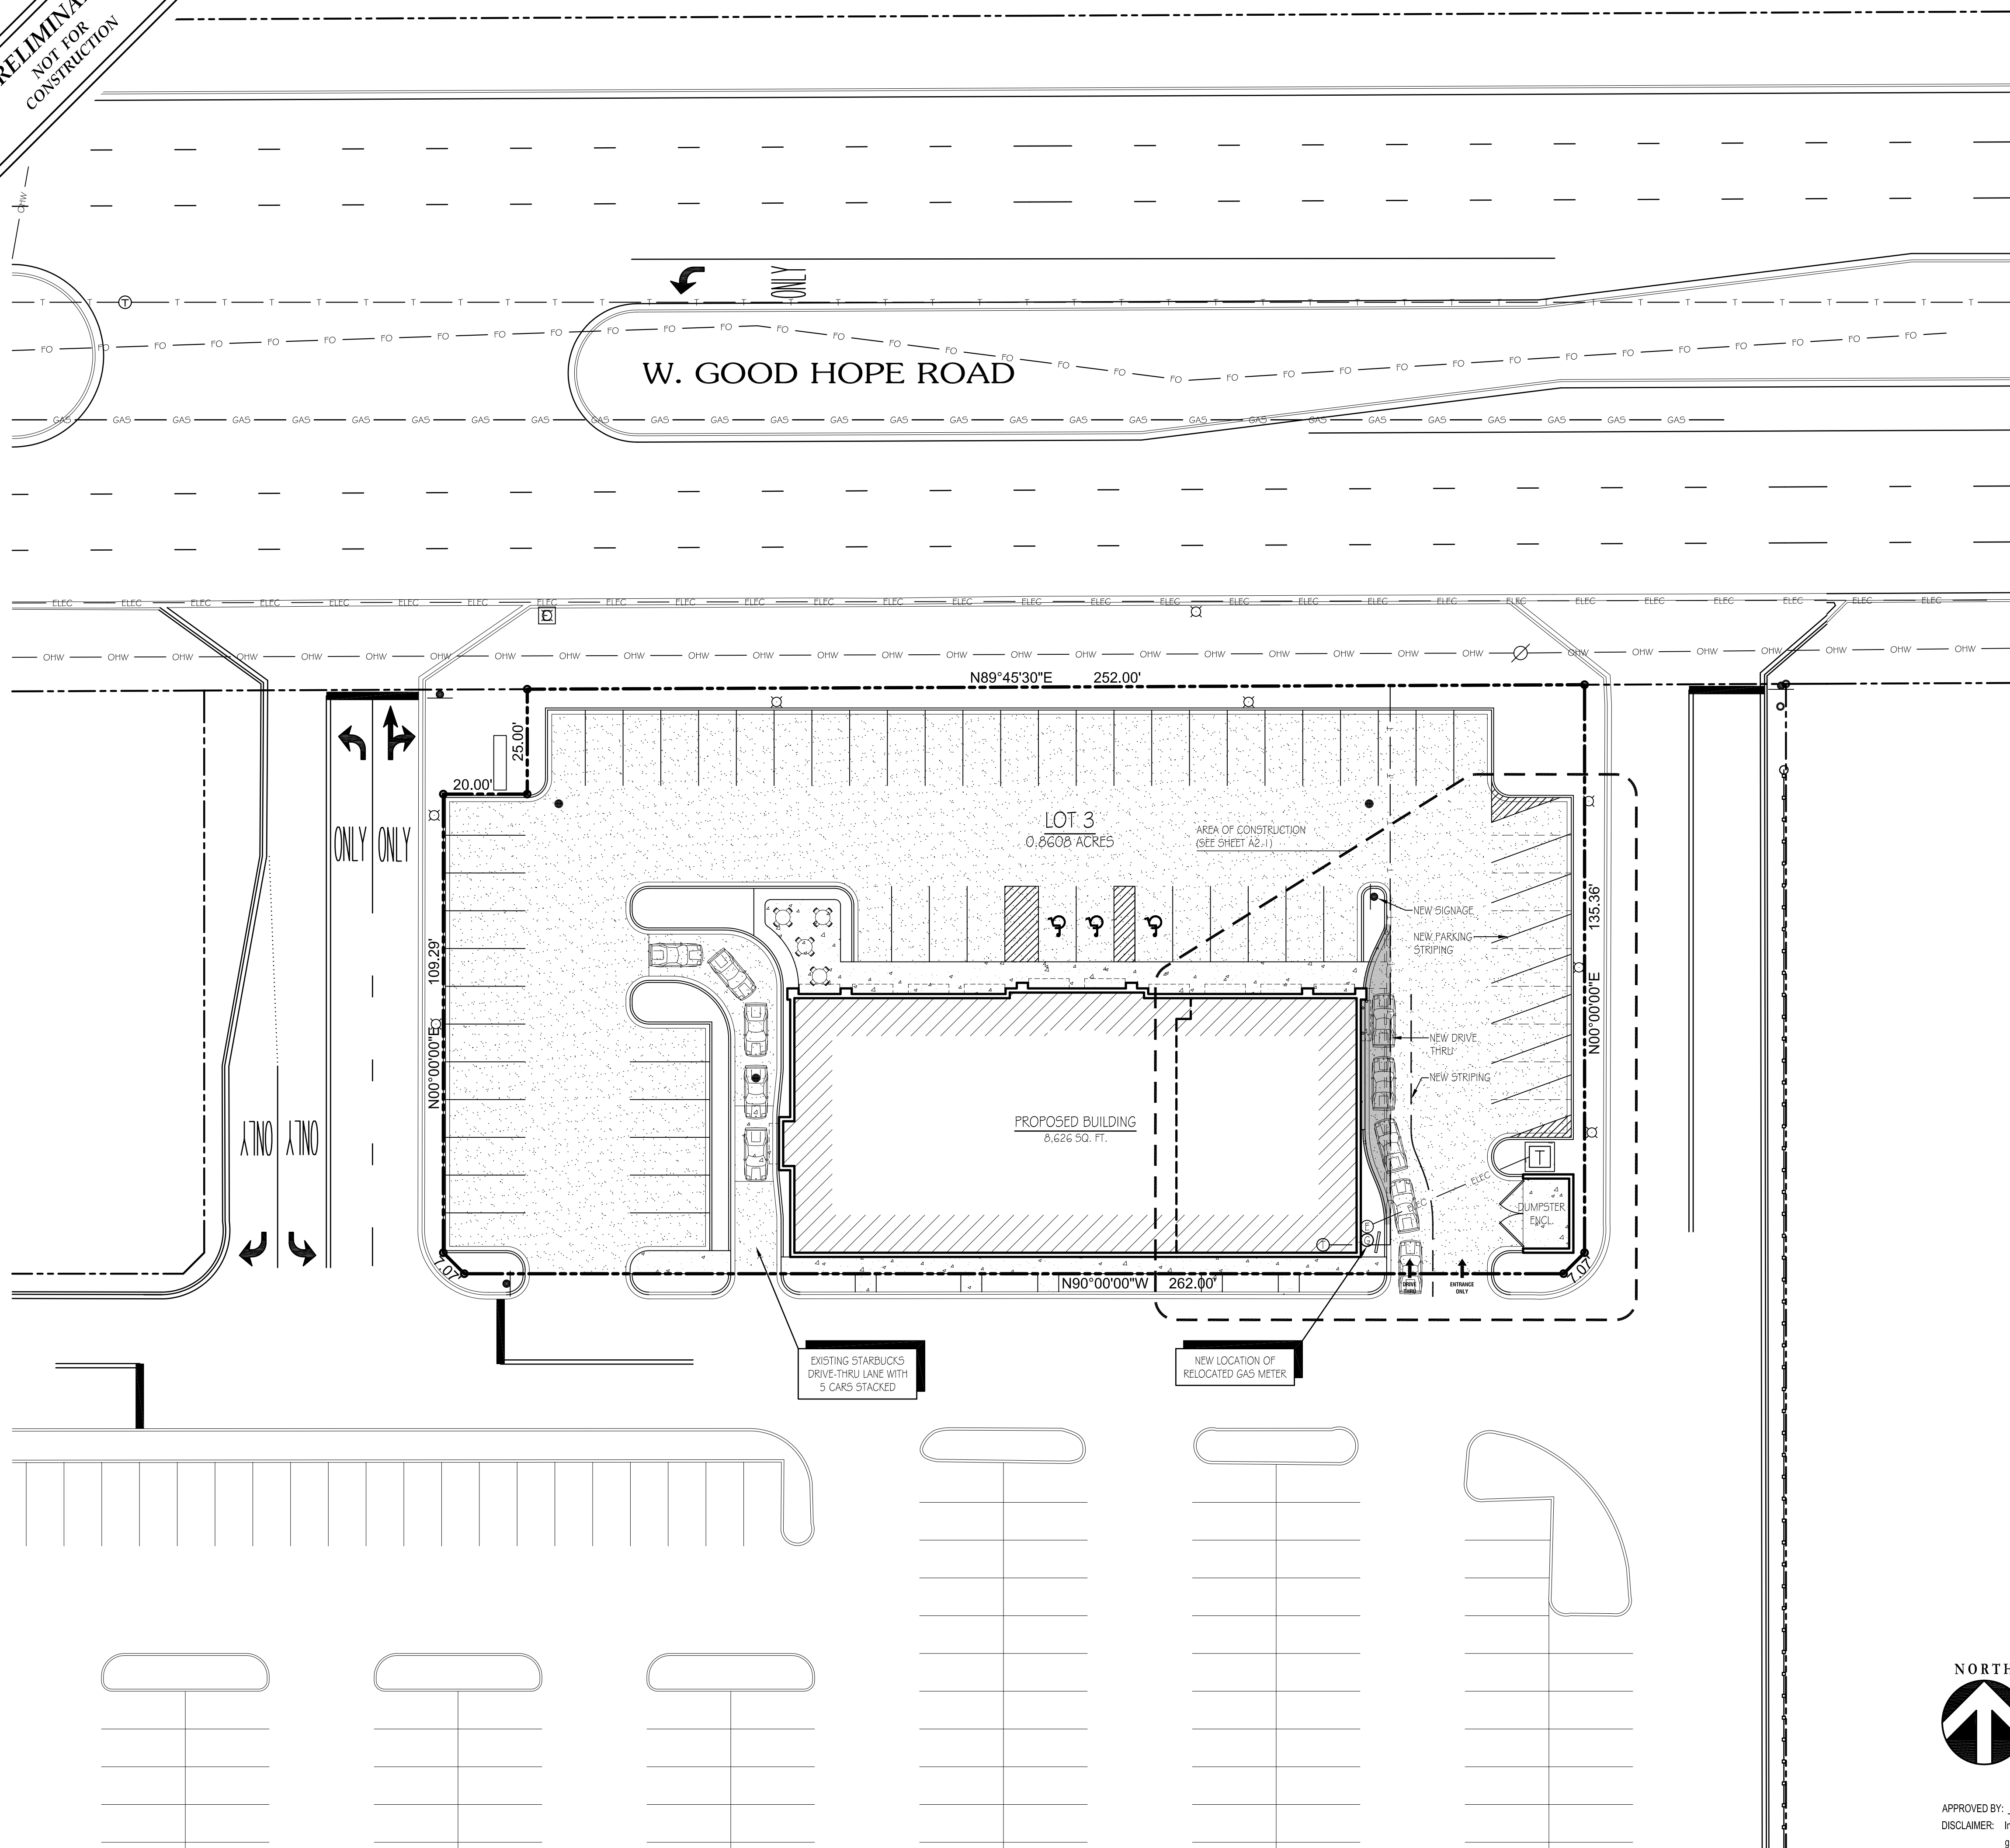

SITE PLAN LEGEND	
---	PROPERTY LINE
---	SETBACK LINE
---	EASEMENT LINE
---	BURIED GAS MAIN
---	SANITARY SEWER
---	STORM SEWER
---	WATERMAIN
---	OVERHEAD WIRES
---	BURIED TELEPHONE
---	FIBER OPTIC
---	ELECTRIC
○	IRON PIPE
●	CATCH BASIN
⊗	SANITARY MH
⊙	STORM MH
⊕	HYDRANT
□	LIGHT POLE
⊞	TELEPHONE PEDESTAL
⊞	ATT TELEPHONE BOARD LOCATION
⊞	ELECTRICAL METER LOCATION
⊞	NEW GAS METER LOCATION
●	SIGN
▨	EXISTING ASPHALT PAVING
▨	EXISTING CONCRETE
▨	PROPOSED ASPHALT PAVING
▨	PROPOSED CONCRETE

REVISIONS			
Rev.	Date	Description	By


GERALD NELL INC.
 W229 N1680 WESTWOOD DRIVE
 WAUKESHA, WI 53186-1152
 262-513-3750



**TENANT BUILDOUT
 7335 W. GOOD HOPE ROAD, SUITE 500
 MILWAUKEE, WISCONSIN**

Drawn By	BLM
Date	02-17-11
Scale	1" = 20'-0"
Job Number	
Sheet Name	SITE PLAN
Sheet Number	A1.1

SHEET OF TOTAL SHEETS

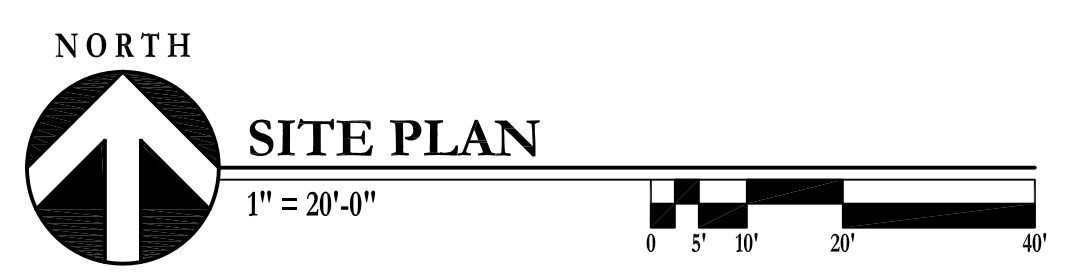


APPROVED BY: _____ DATE: _____
 DISCLAIMER: Information on this plan is deemed to be accurate, but is not guaranteed. "As Built" dimensions may vary slightly.

**PRELIMINARY
NOT FOR
CONSTRUCTION**

COPYRIGHT GERALD NELL INC., 2011. ALL RIGHTS RESERVED. THIS DRAWING IS NOT TO BE REPRODUCED, CHANGED, DISSEMINATED OR USED IN ANY MANNER WITHOUT FIRST OBTAINING THE EXPRESS WRITTEN PERMISSION OF GERALD NELL INC. THE CLIENT AGREES TO INDEMNIFY AND HOLD GERALD NELL INC. HARMLESS FROM ANY DAMAGES, LIABILITY, OR COST, INCLUDING ATTORNEY'S FEES AND COSTS OF DEFENSE ARISING FROM ANY CHANGES OR ALTERATIONS MADE BY ANYONE OTHER THAN GERALD NELL INC. OR FROM ANY REUSE OF THE DRAWINGS OR DATA WITHOUT THE PRIOR WRITTEN CONSENT OF GERALD NELL INC.

PRELIMINARY
NOT FOR
CONSTRUCTION

APPROVED BY: _____ DATE: _____
DISCLAIMER: Information on this plan is deemed to be accurate, but is not guaranteed. *As Built* dimensions may vary slightly.

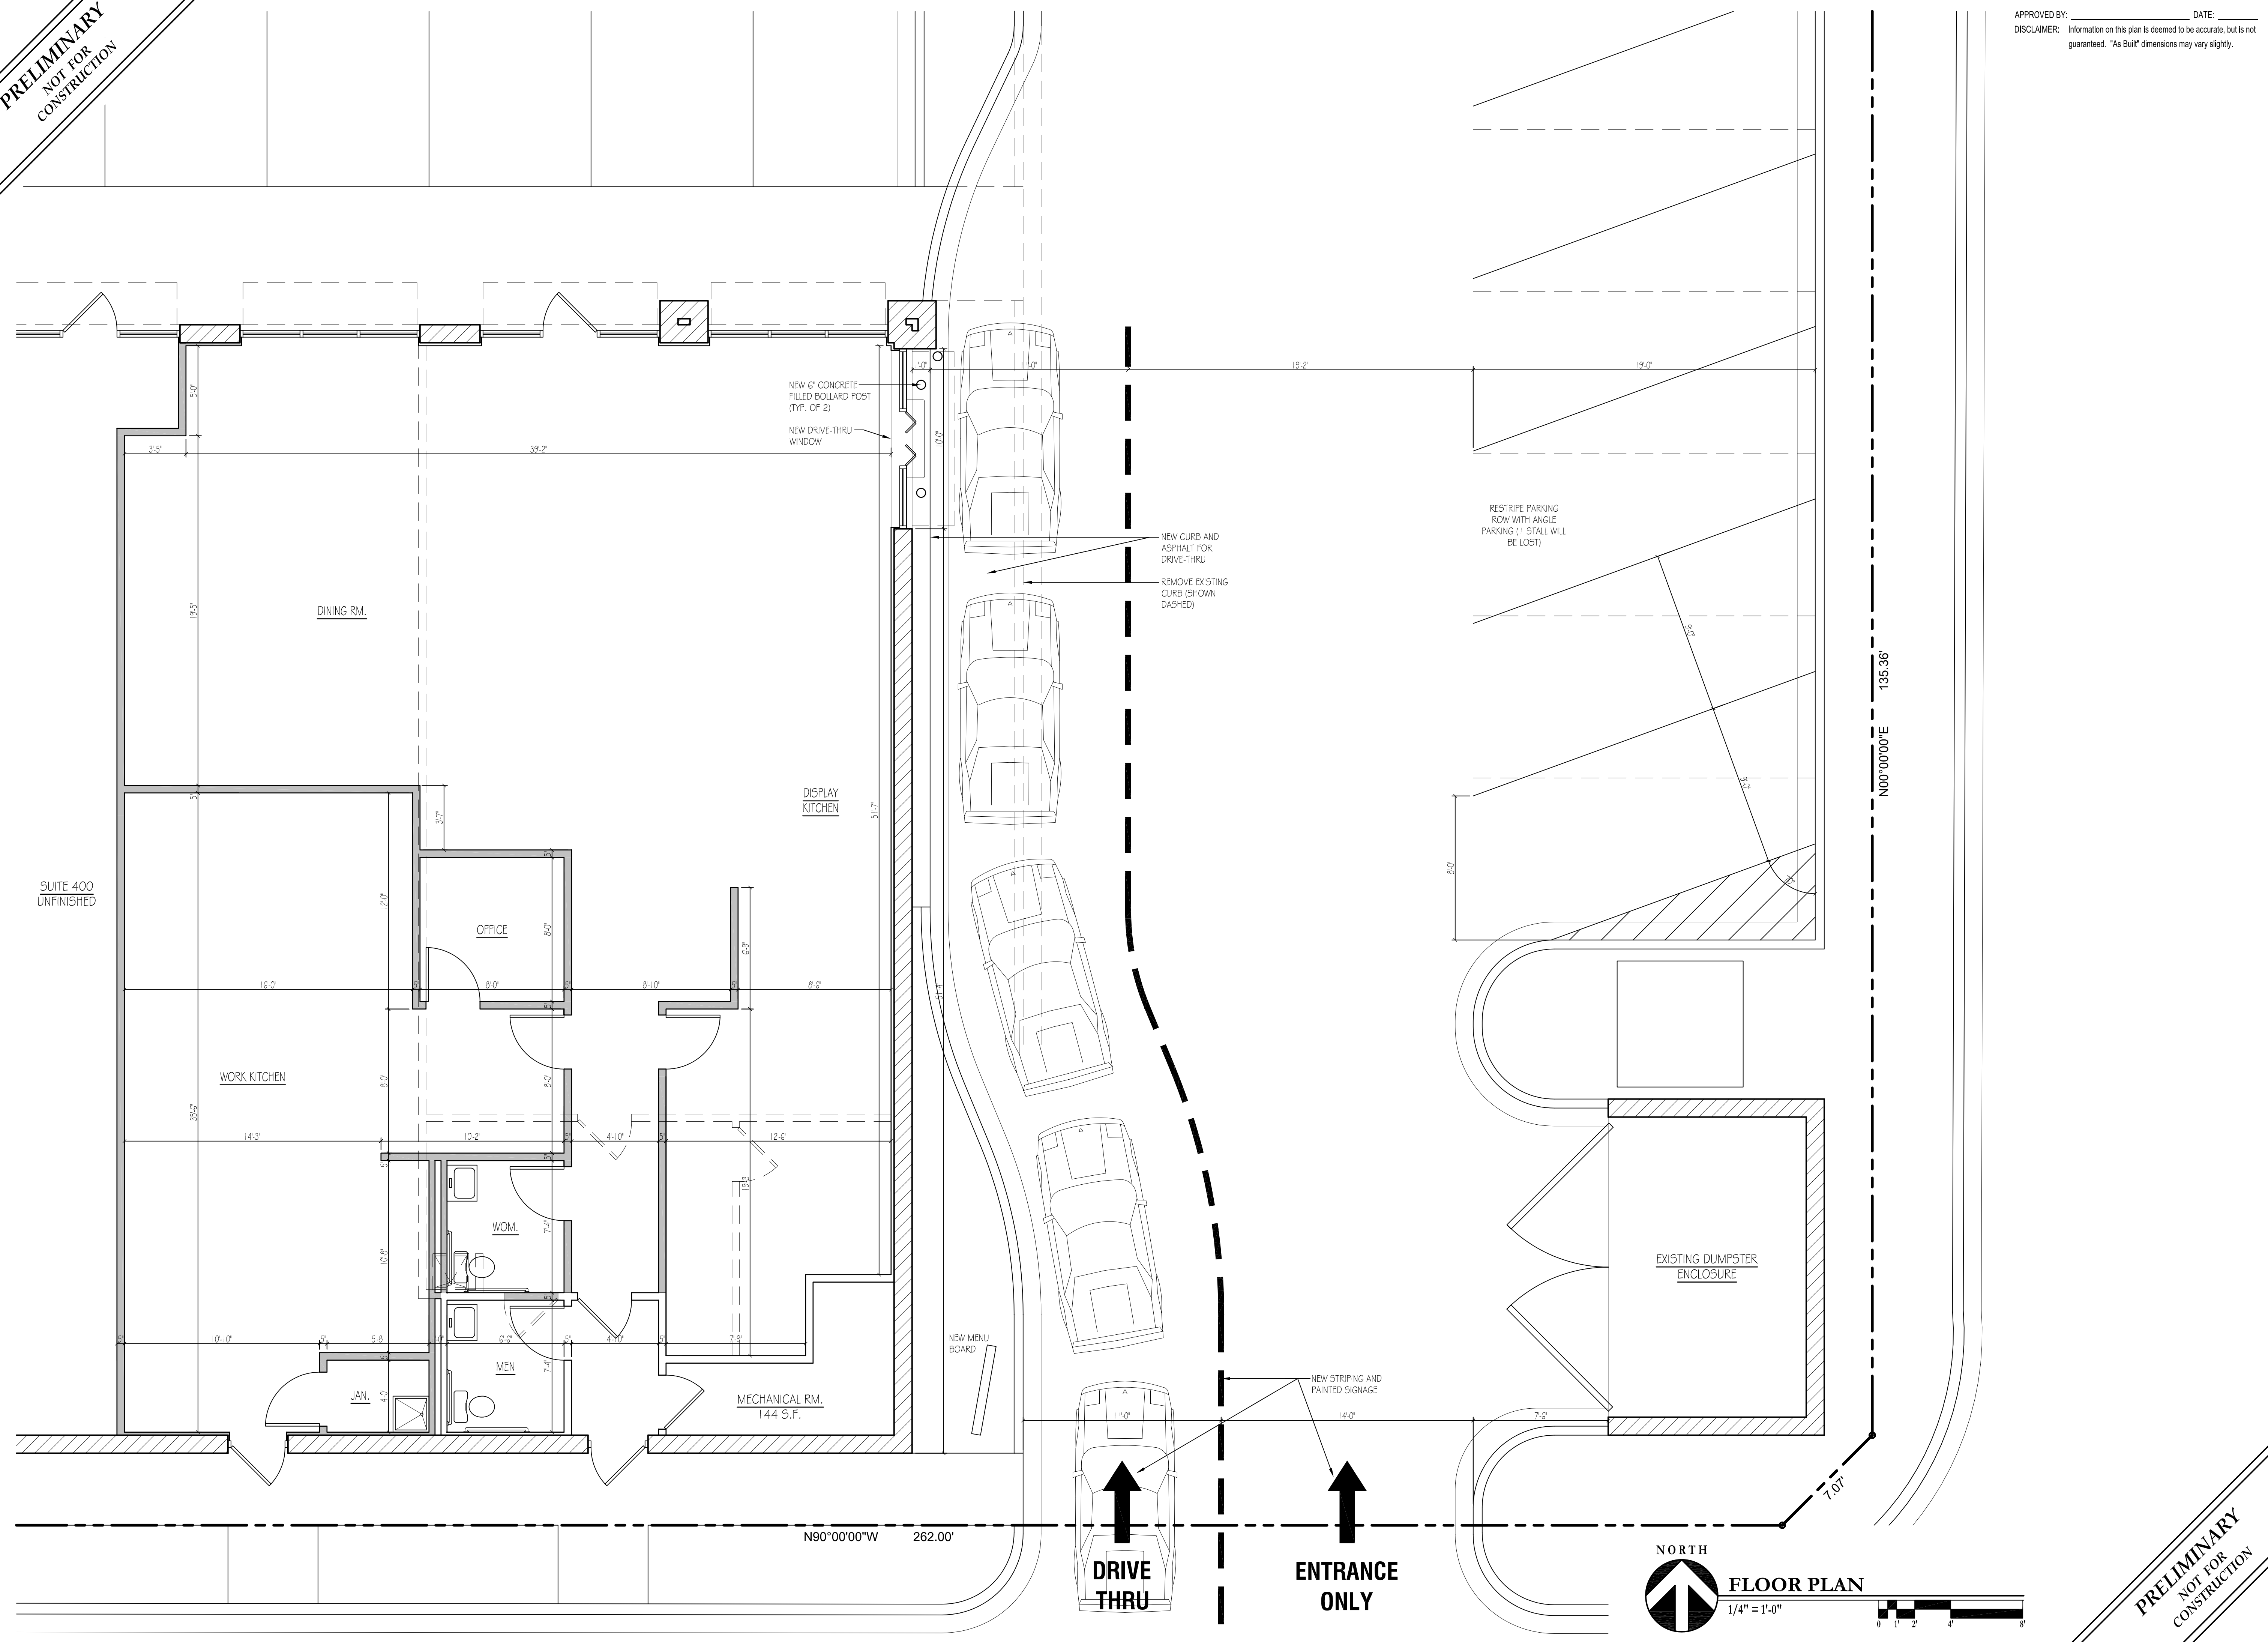

REVISIONS				
Rev.	Date	Description	By	

GERALD NELL INC.
W229 N1680 WESTWOOD DRIVE
WAUKESHA, WI 53186-1152
262-513-3750



TENANT BUILDOUT
7335 W. GOOD HOPE ROAD, SUITE 500
MILWAUKEE, WISCONSIN

Copyright Gerald Nell Inc., 2011. All rights reserved. This drawing is not to be reproduced, changed, disseminated or used in any form or manner without first obtaining the expressed prior written permission of Gerald Nell Inc. The client agrees to indemnify and hold Gerald Nell Inc. harmless from any damages, liability, or cost, including attorney's fees and costs of defense arising from any changes or alterations made by anyone other than Gerald Nell Inc. or from any reuse of the drawings or data without the prior written consent of Gerald Nell Inc.

Drawn By: BLM
Date: 02-17-11
Scale: 1/4" = 1'-0"
Job Number:
Sheet Name: FLOOR PLAN
Sheet Number: A2.1

SHEET OF TOTAL SHEETS

PRELIMINARY
NOT FOR
CONSTRUCTION