


DETAILED DEVELOPMENT PLAN

PRELIM
PLAN 1

STATISTICAL SHEET	
TOTAL AREA	140,000 sq. ft.
LOT 1	20,000 sq. ft.
LOT 2	20,000 sq. ft.
EXHIBIT A
FILE NO. 040713

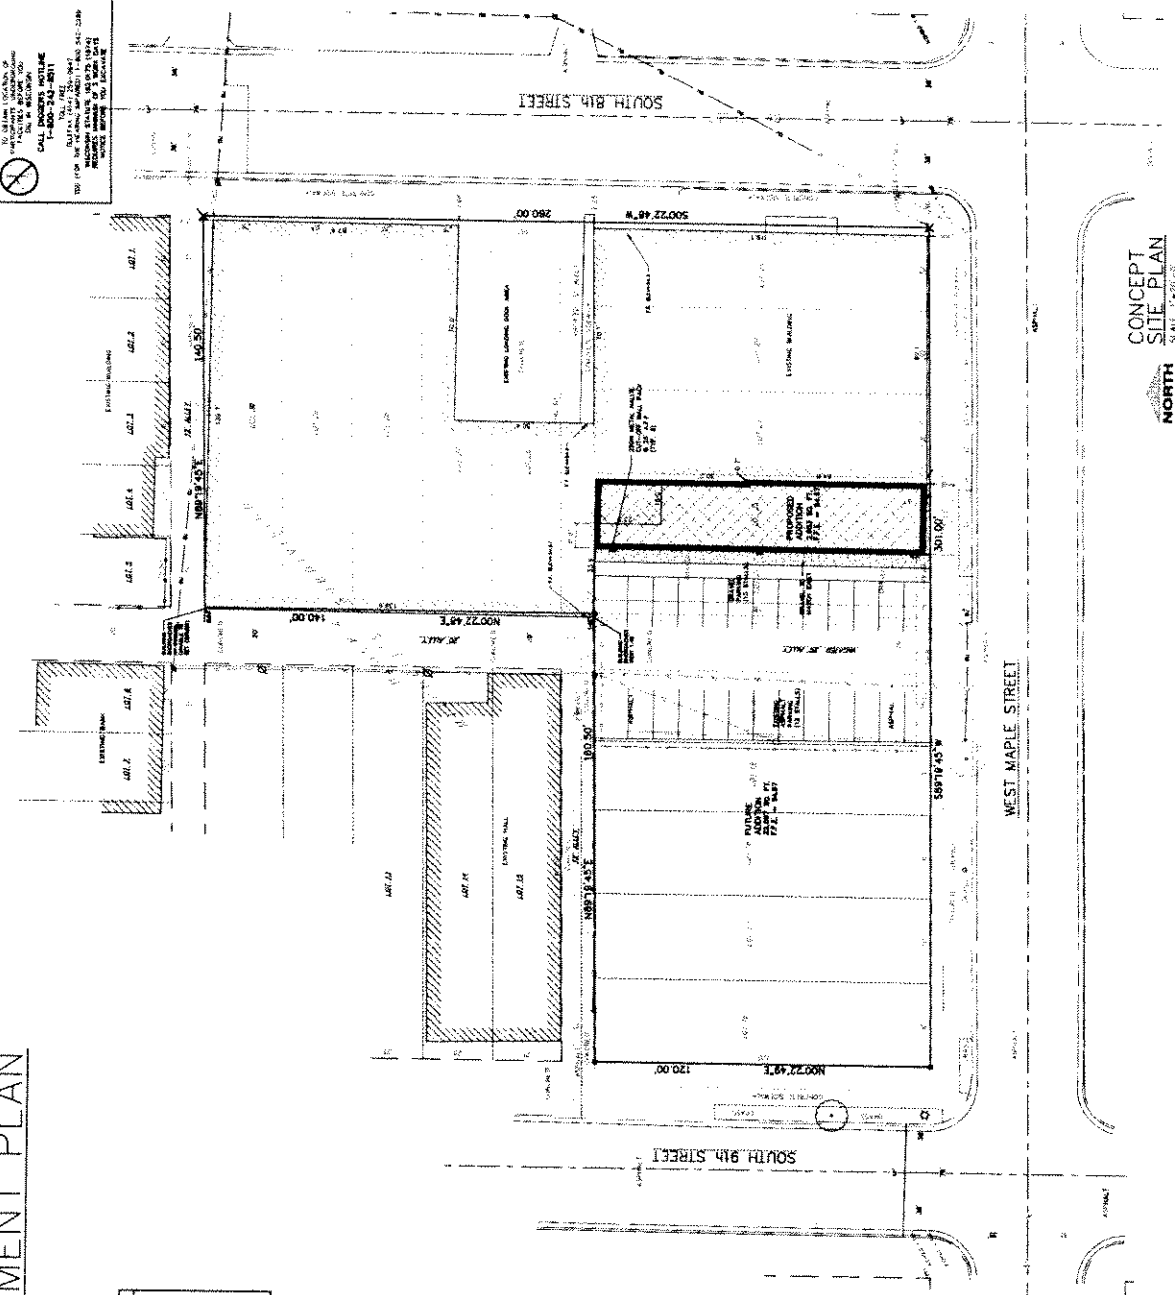

CONCEPT
SITE PLAN
SCALE 1/8" = 1'-0"


PRELIMINARY DRAWING - NOT FOR CONSTRUCTION

EXCEL
THE CONCRETE GROUP
INCORPORATED
551 W. HASTON STREET
MILWAUKEE, WI 53233
TEL: 414-224-1000
WWW.EXCELCONCRETE.COM


PROJECT: **Palmetto's Building Addition**
551 W. HASTON STREET
OWNER: **Palmetto's Properties, LLC**

DATE: **02/12/13**
DESIGN NO.: **040713**
SHEET: **C1**


PRELIMINARY DRAWING - NOT FOR CONSTRUCTION

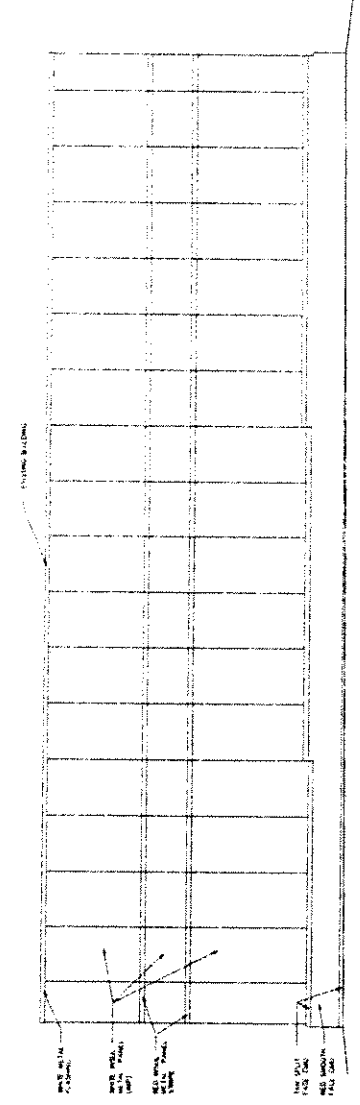


NORTH ELEVATION
SCALE: 1/8" = 1'-0"

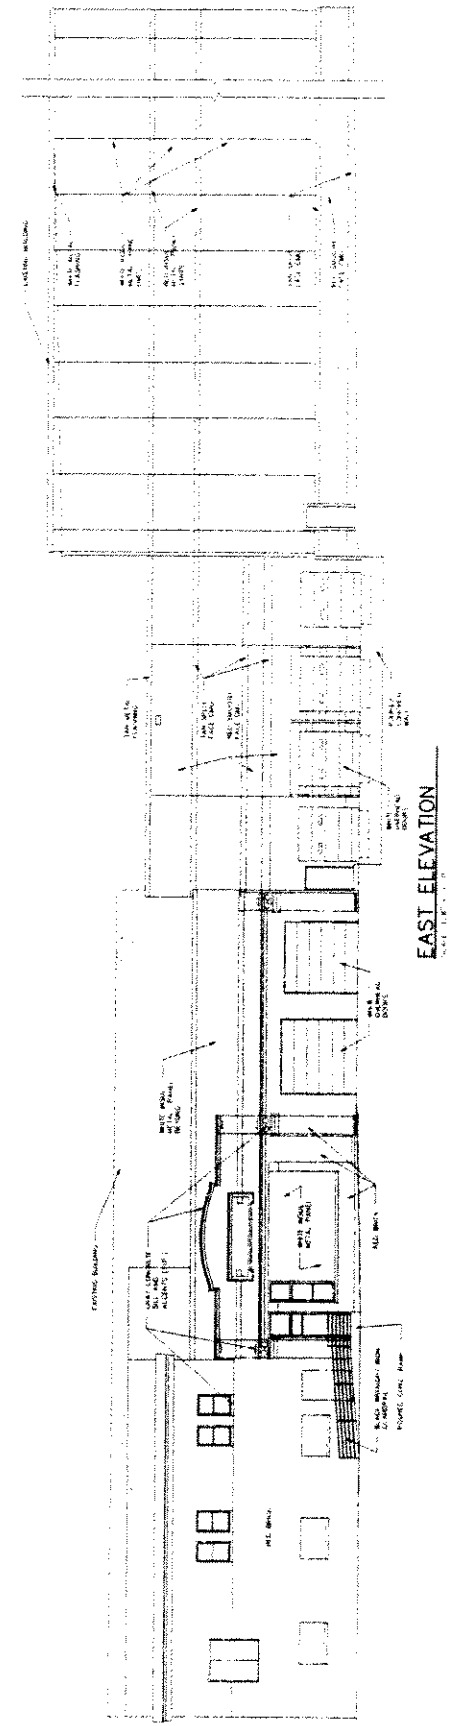

EAST ELEVATION
SCALE: 1/8" = 1'-0"

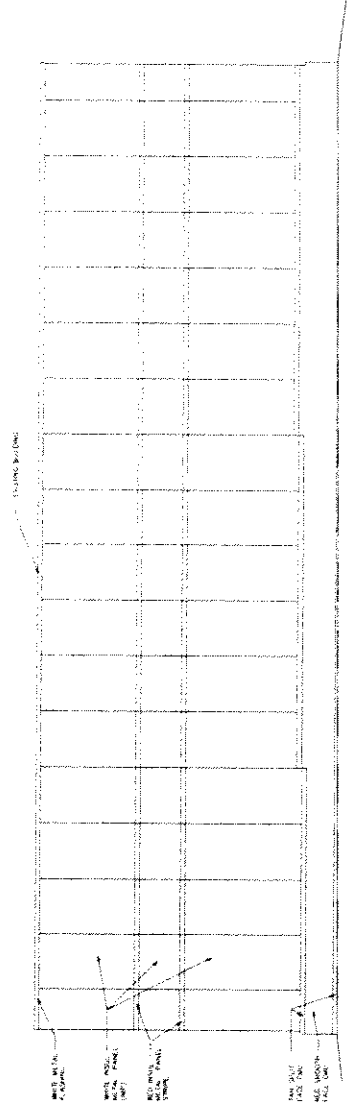


NORTH ELEVATION
DATE: 10/15/10

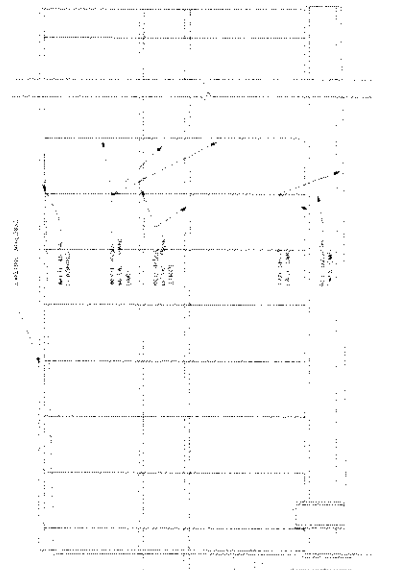


EAST ELEVATION
DATE: 10/15/10

PRELIMINARY DRAWING - NOT FOR CONSTRUCTION

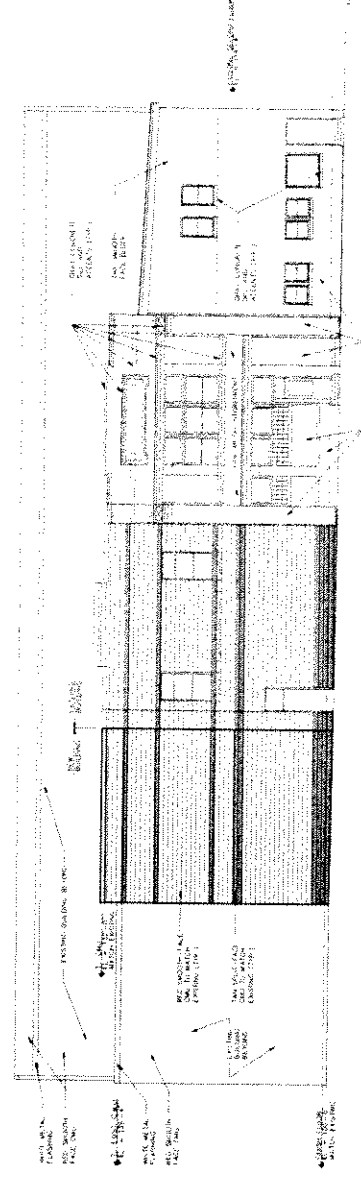


SOUTH ELEVATION

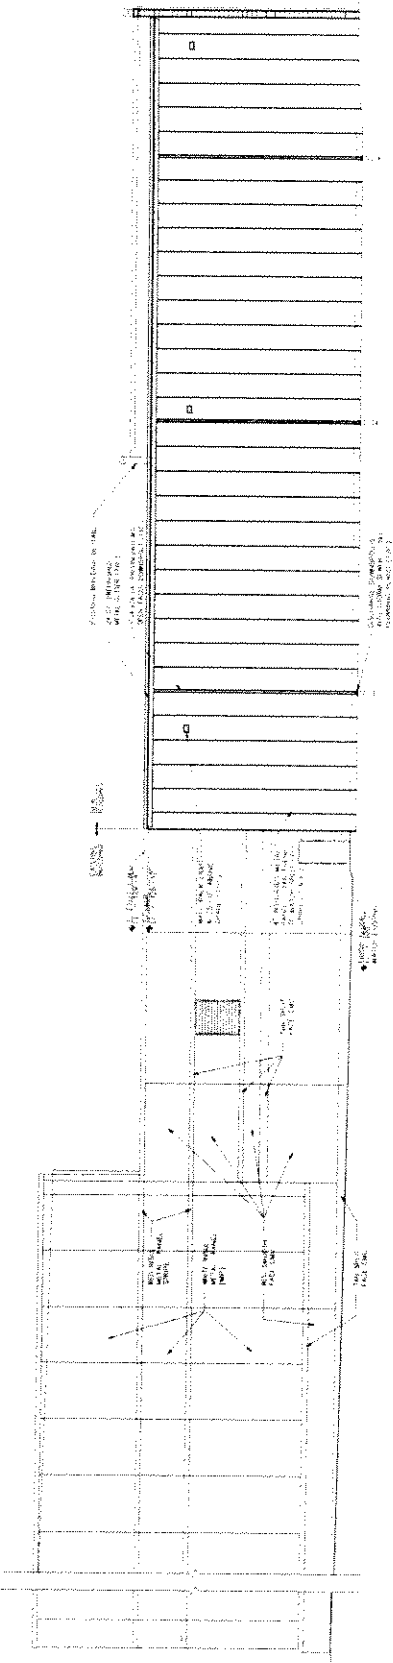


WEST ELEVATION

PRELIMINARY DRAWING - NOT FOR CONSTRUCTION

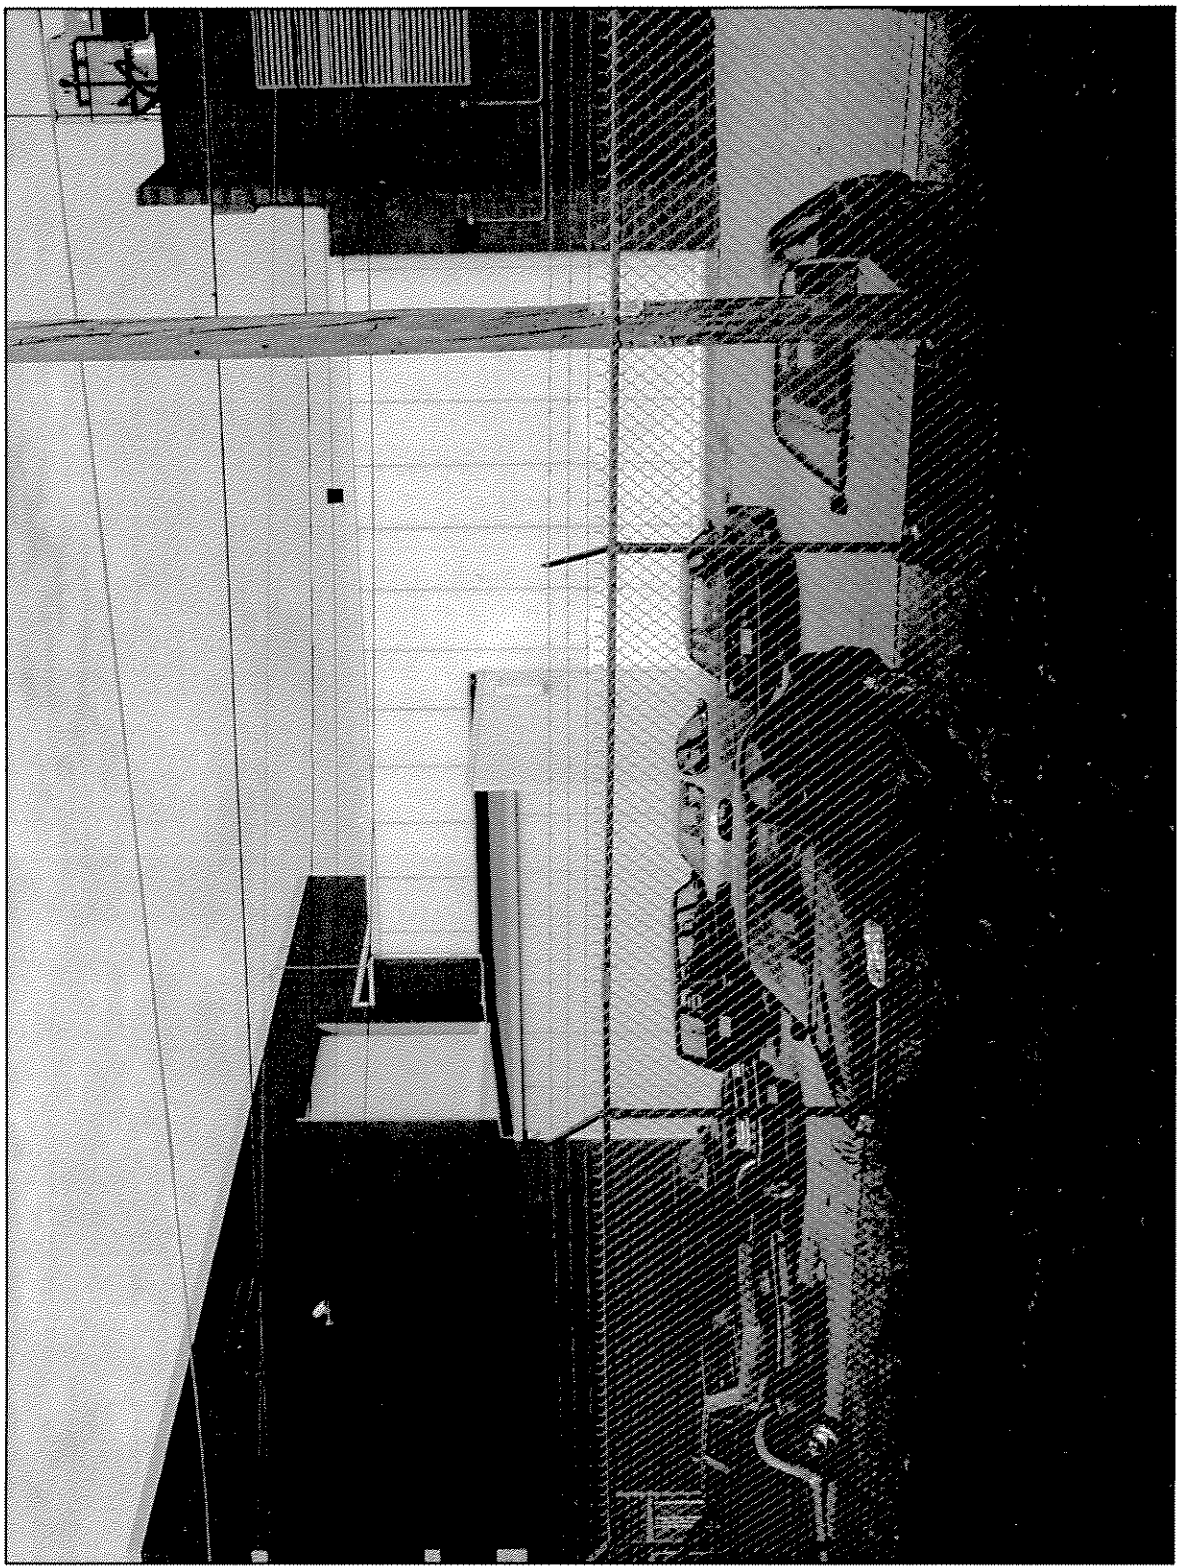


F:\406190

Palermo Maple St. Addn.
August 20, 2004

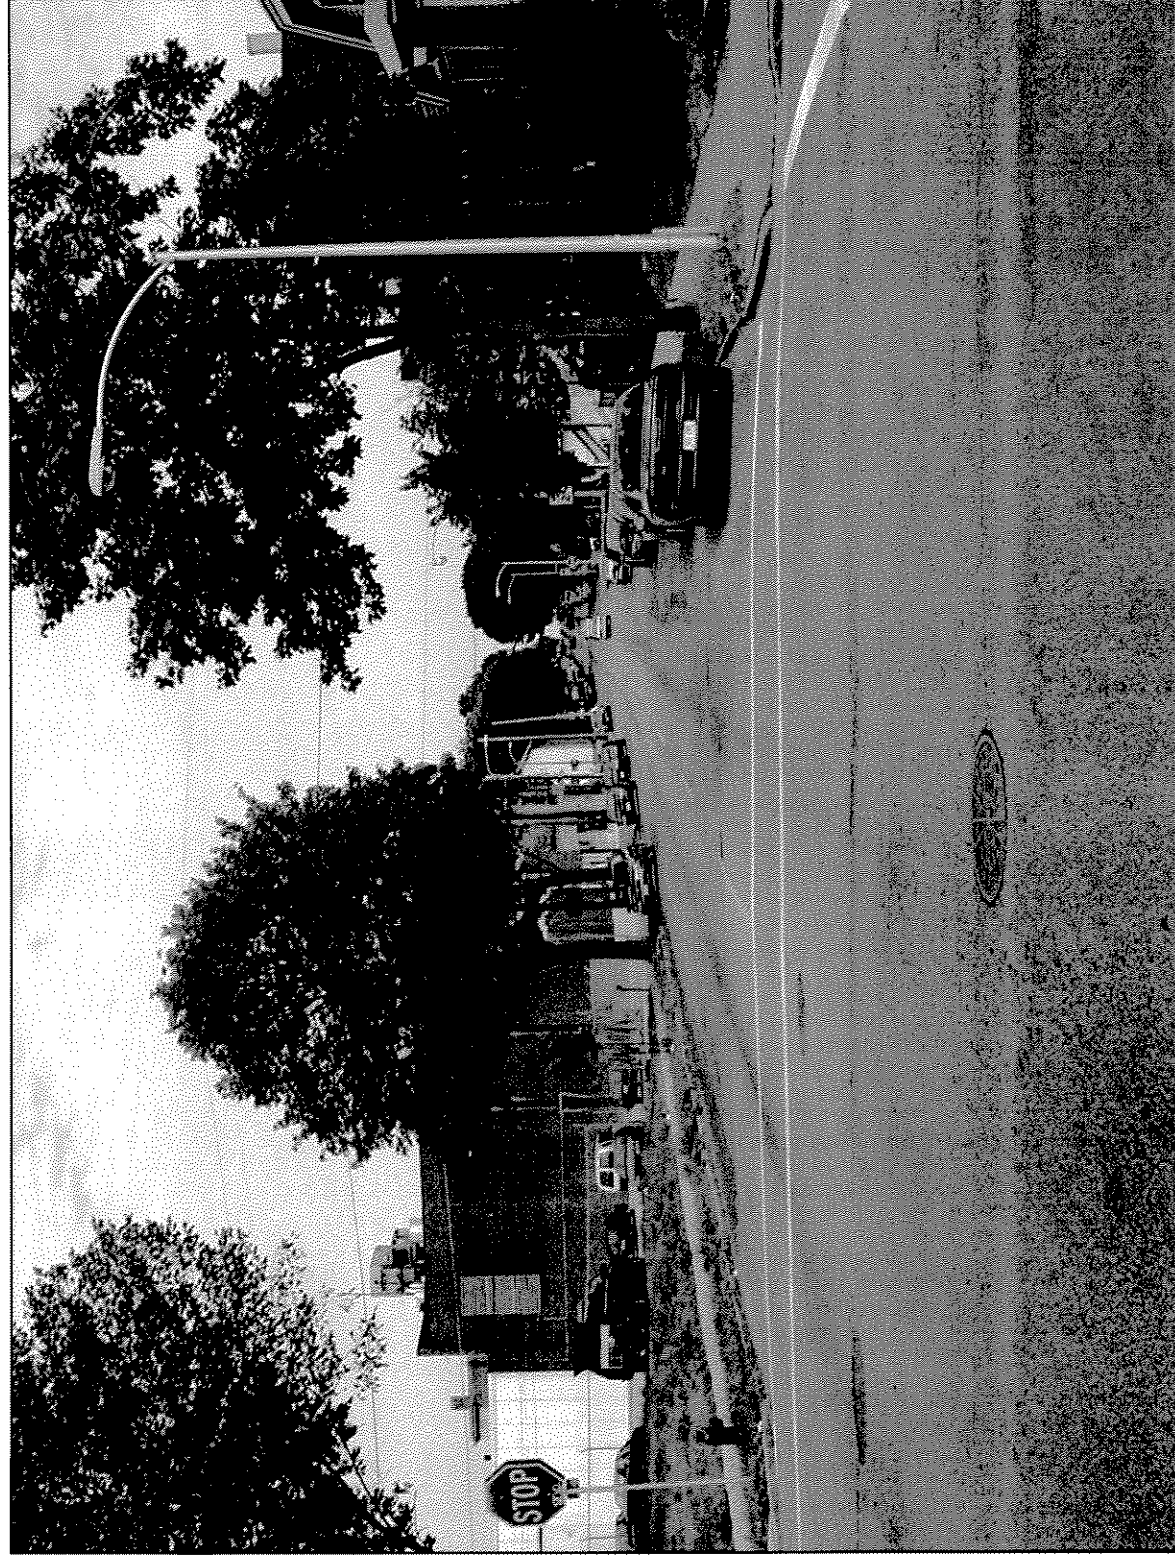


F:\406190

Palermo Maple St. Addn.
August 20, 2004

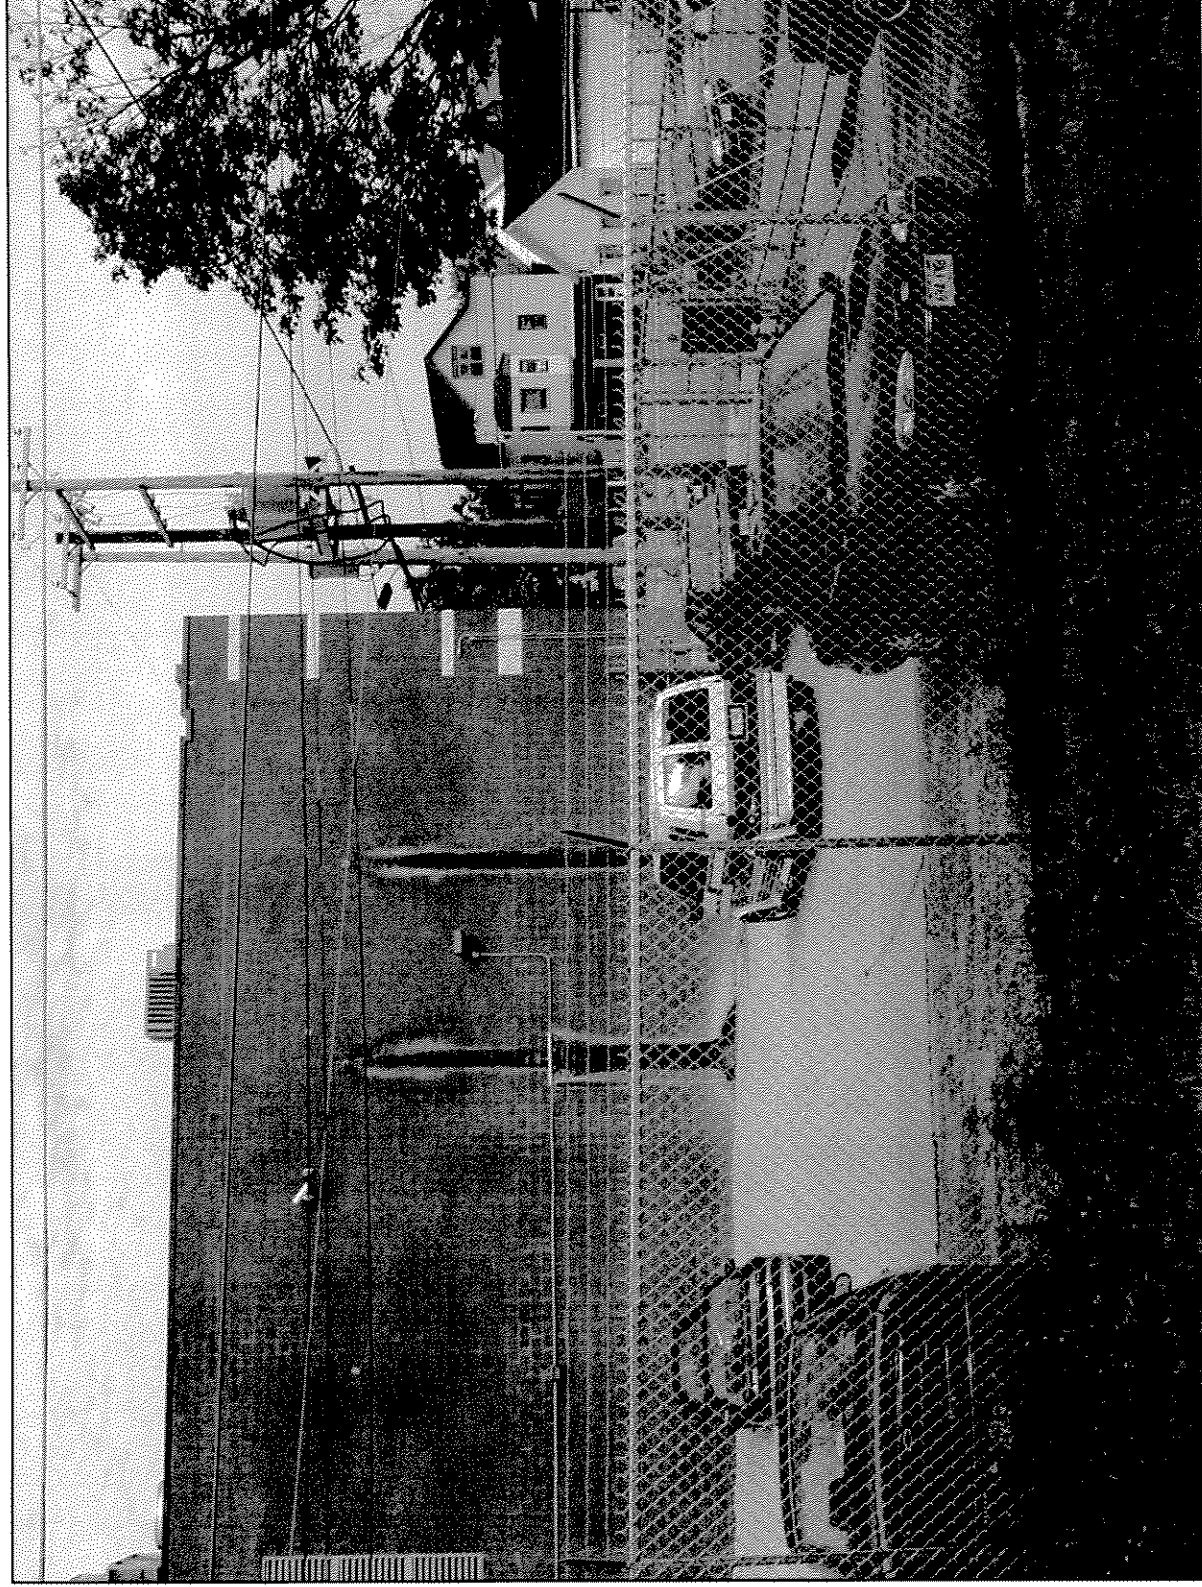


F:\406190

Palermo Maple St. Addn.
August 20, 2004

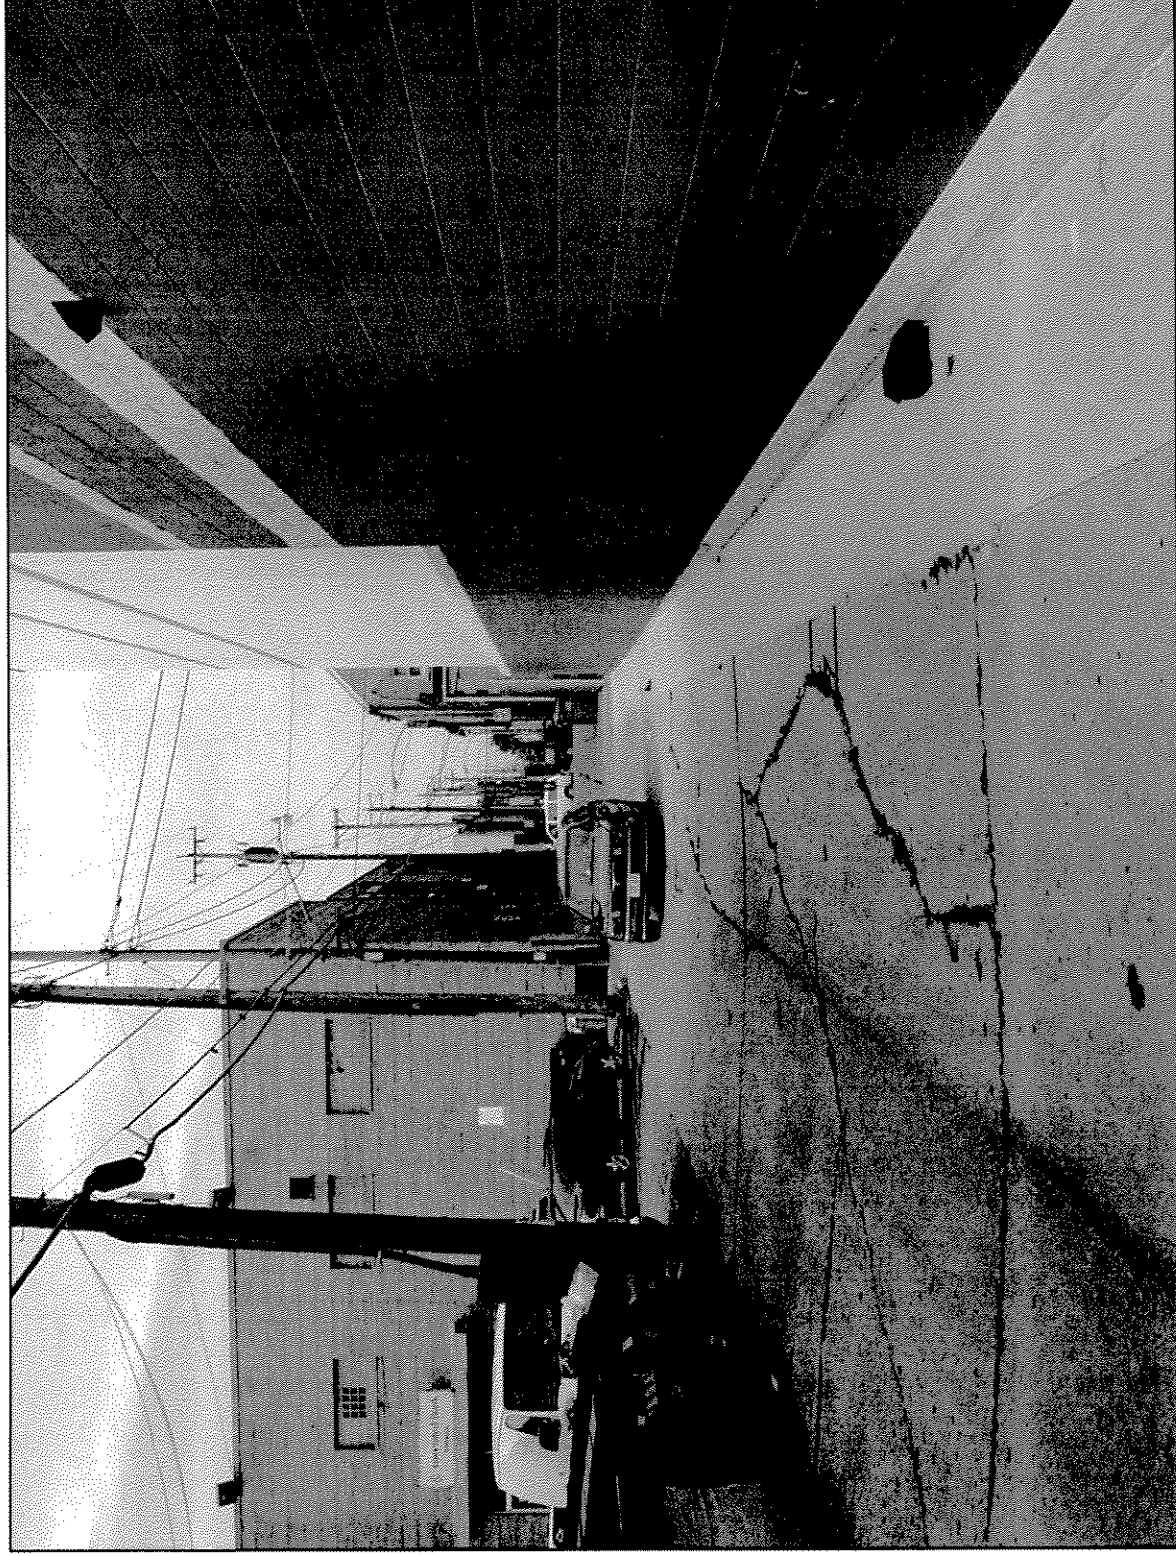

F:\406190

Palermo Maple St. Addn.
August 20, 2004

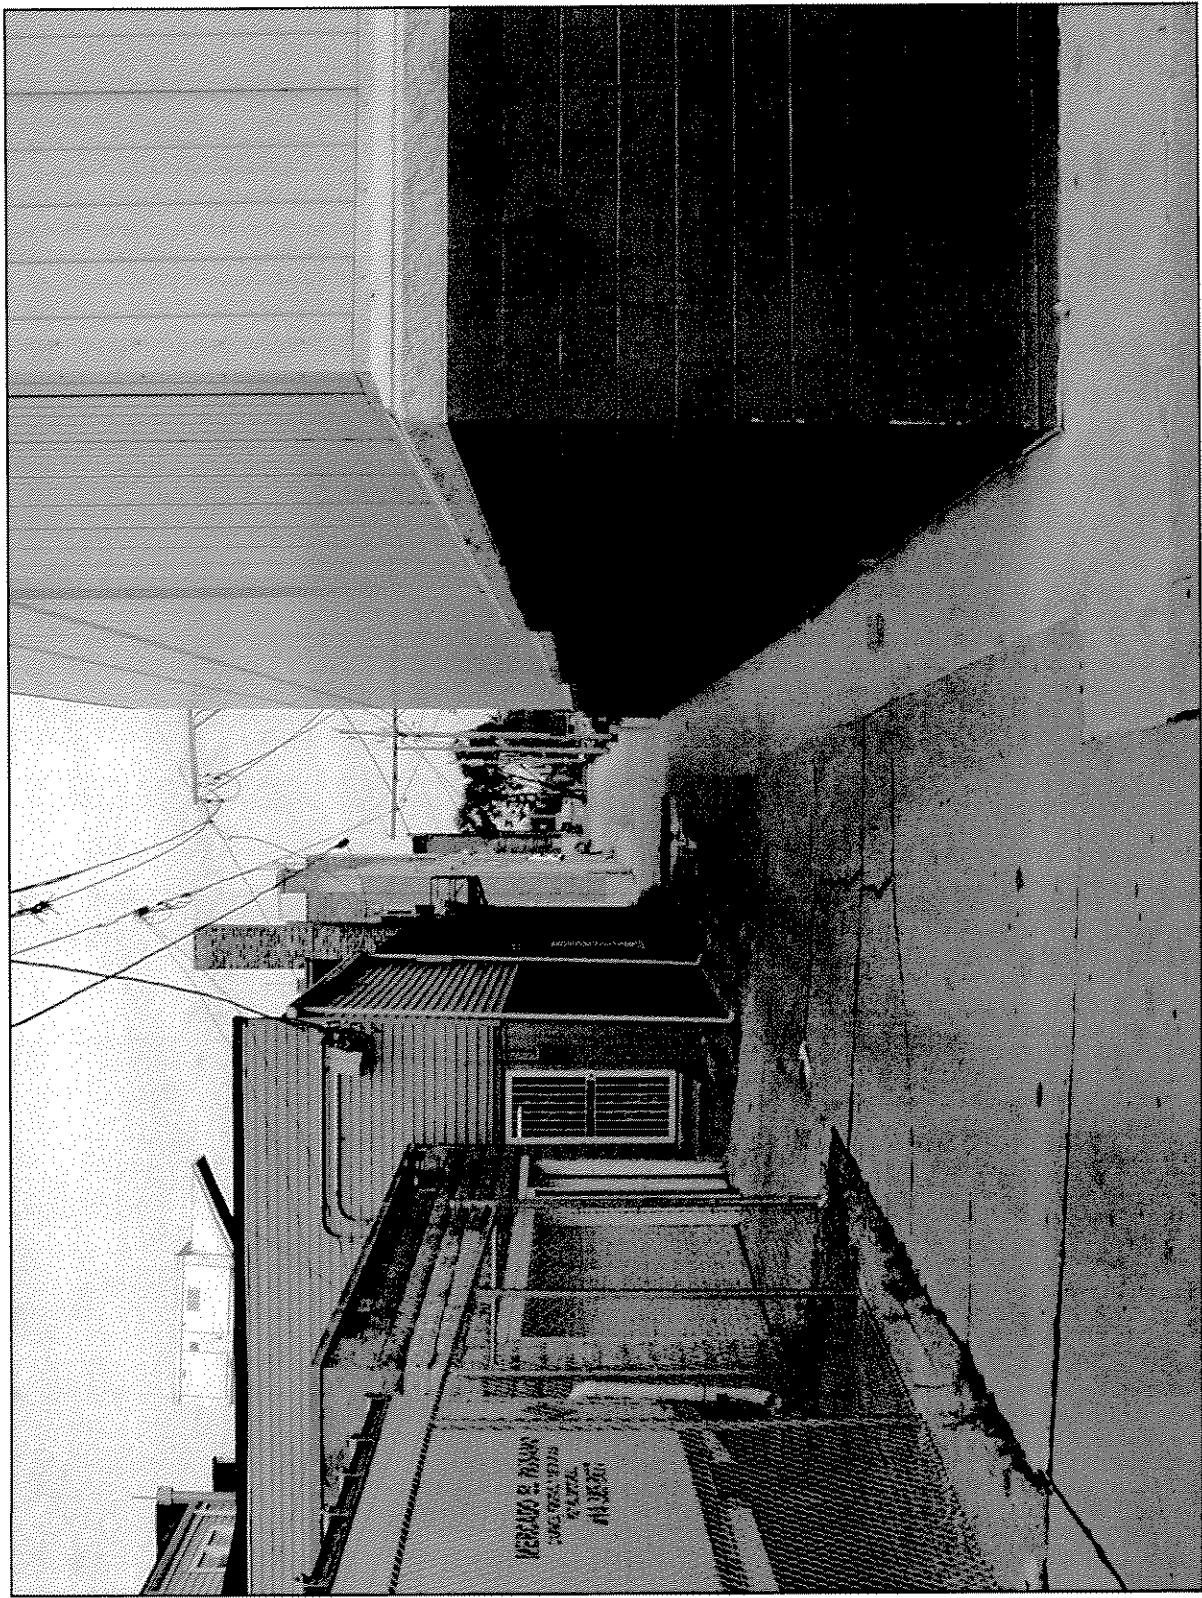


F:\406190

Palermo Maple St. Addn.
August 20, 2004



F:\406190

Palermo Maple St. Addn.
August 20, 2004

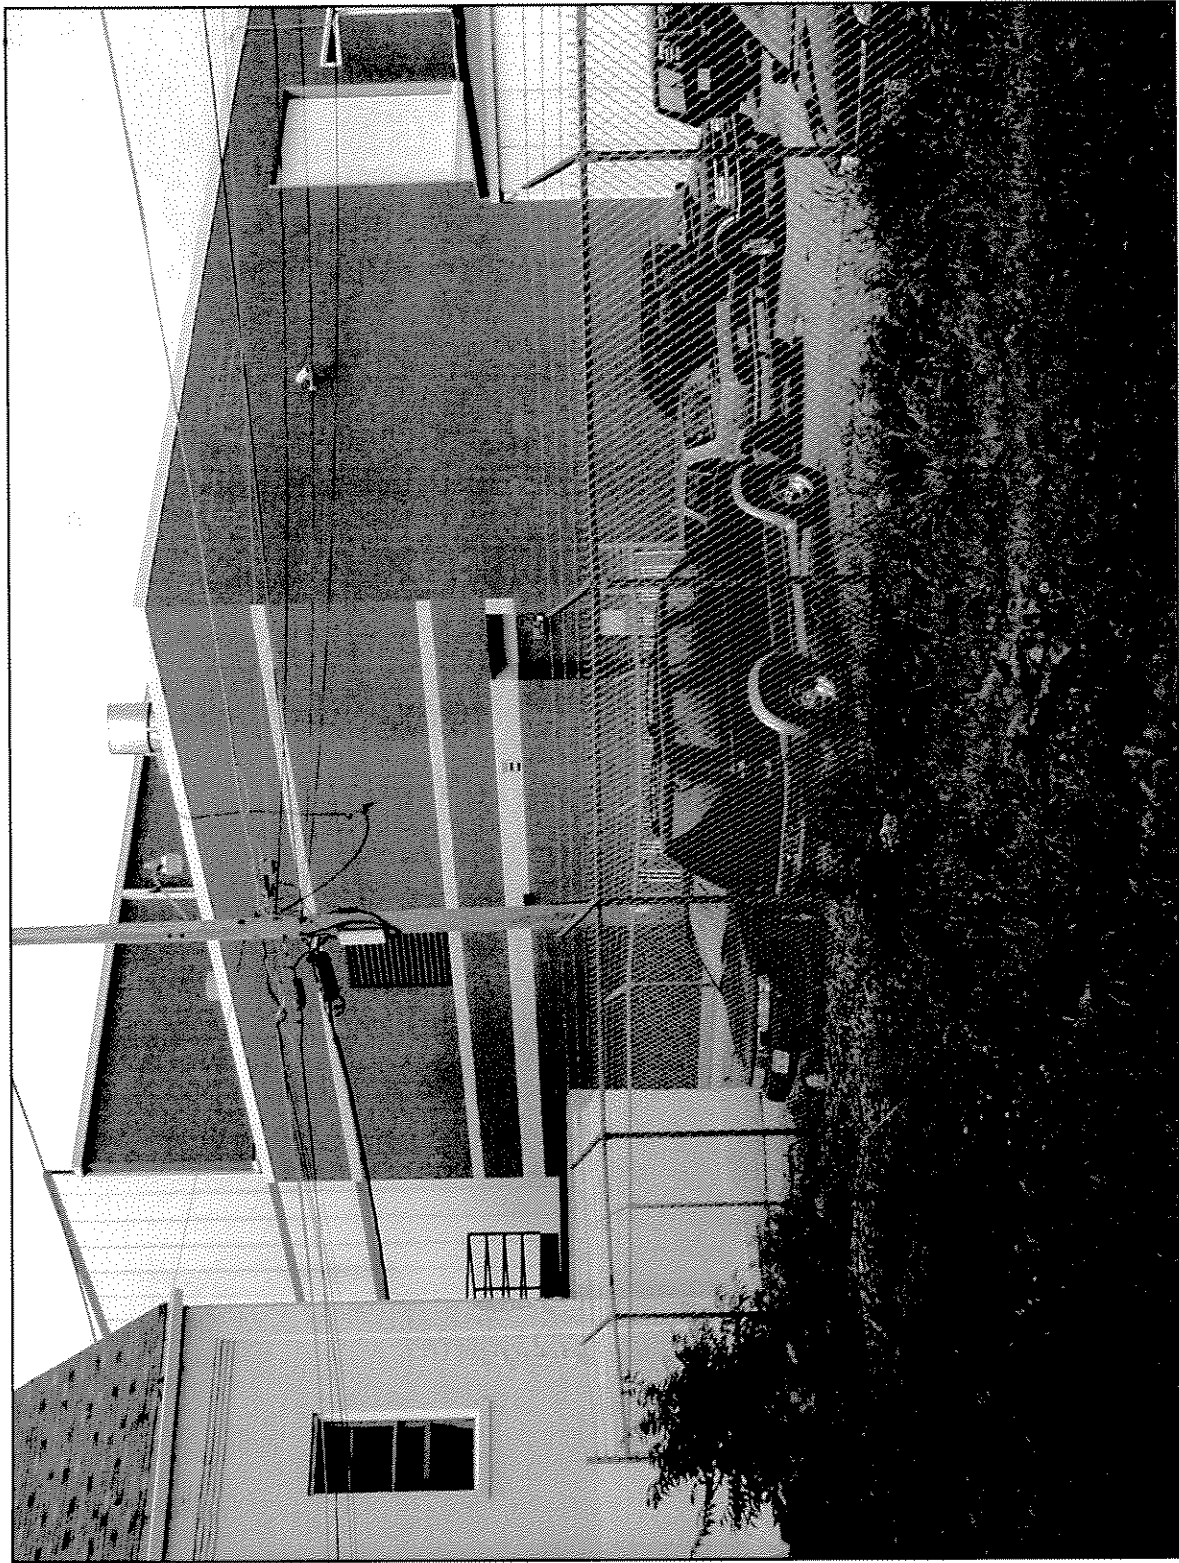

F:\406190


Palermo Maple St. Addn.
August 20, 2004

DETAILED DEVELOPMENT PLAN

STATISTICAL SHEET			
701-650-2500			
TOTAL LOT AREA	31,411.14	1.74 ACRES	100%
EXISTING BUILDING AREA	24,846.17	0.82 ACRES	4.7%
EXISTING ASPHALT	1,451.14	0.04 ACRES	0.5%
EXISTING GRAVEL	1,820.57	0.05 ACRES	0.6%
LANDSCAPE/OPEN SPACE	15,112.73	0.43 ACRES	23%
FUTURE BUILDING AREA	22,097.00	0.77 ACRES	70%
FUTURE ASPHALT	13,112.73	0.38 ACRES	12%
FUTURE GRAVEL	1,820.57	0.05 ACRES	0.6%
FUTURE OPEN SPACE	7,163.70	0.26 ACRES	7%

NO ADDITIONAL LANDSCAPING TO BE PROVIDED DUE TO FUTURE BUILDING ADDITION.
NO DRIVEWAY PROPOSED.
REVISION: CORRECTED LOTS 11 & 12 TO BE 12' ALLEYS ONLY. SEE PLAN.

TO OBTAIN LOCATION OF PARTICIPANTS' UNDERGROUND FACILITIES BEFORE YOU DIG IN WISCONSIN
CALL DIGGERS HOTLINE
1-800-242-8511
TOLL FREE
TELEFAX (414) 259-0947
TDD (FOR THE HEARING IMPAIRED) 1-800-942-2289
WISCONSIN STATUTE 82.0175 (1974)
REQUIRES MINIMUM OF 3 WORK DAYS NOTICE BEFORE YOU EXCAVATE

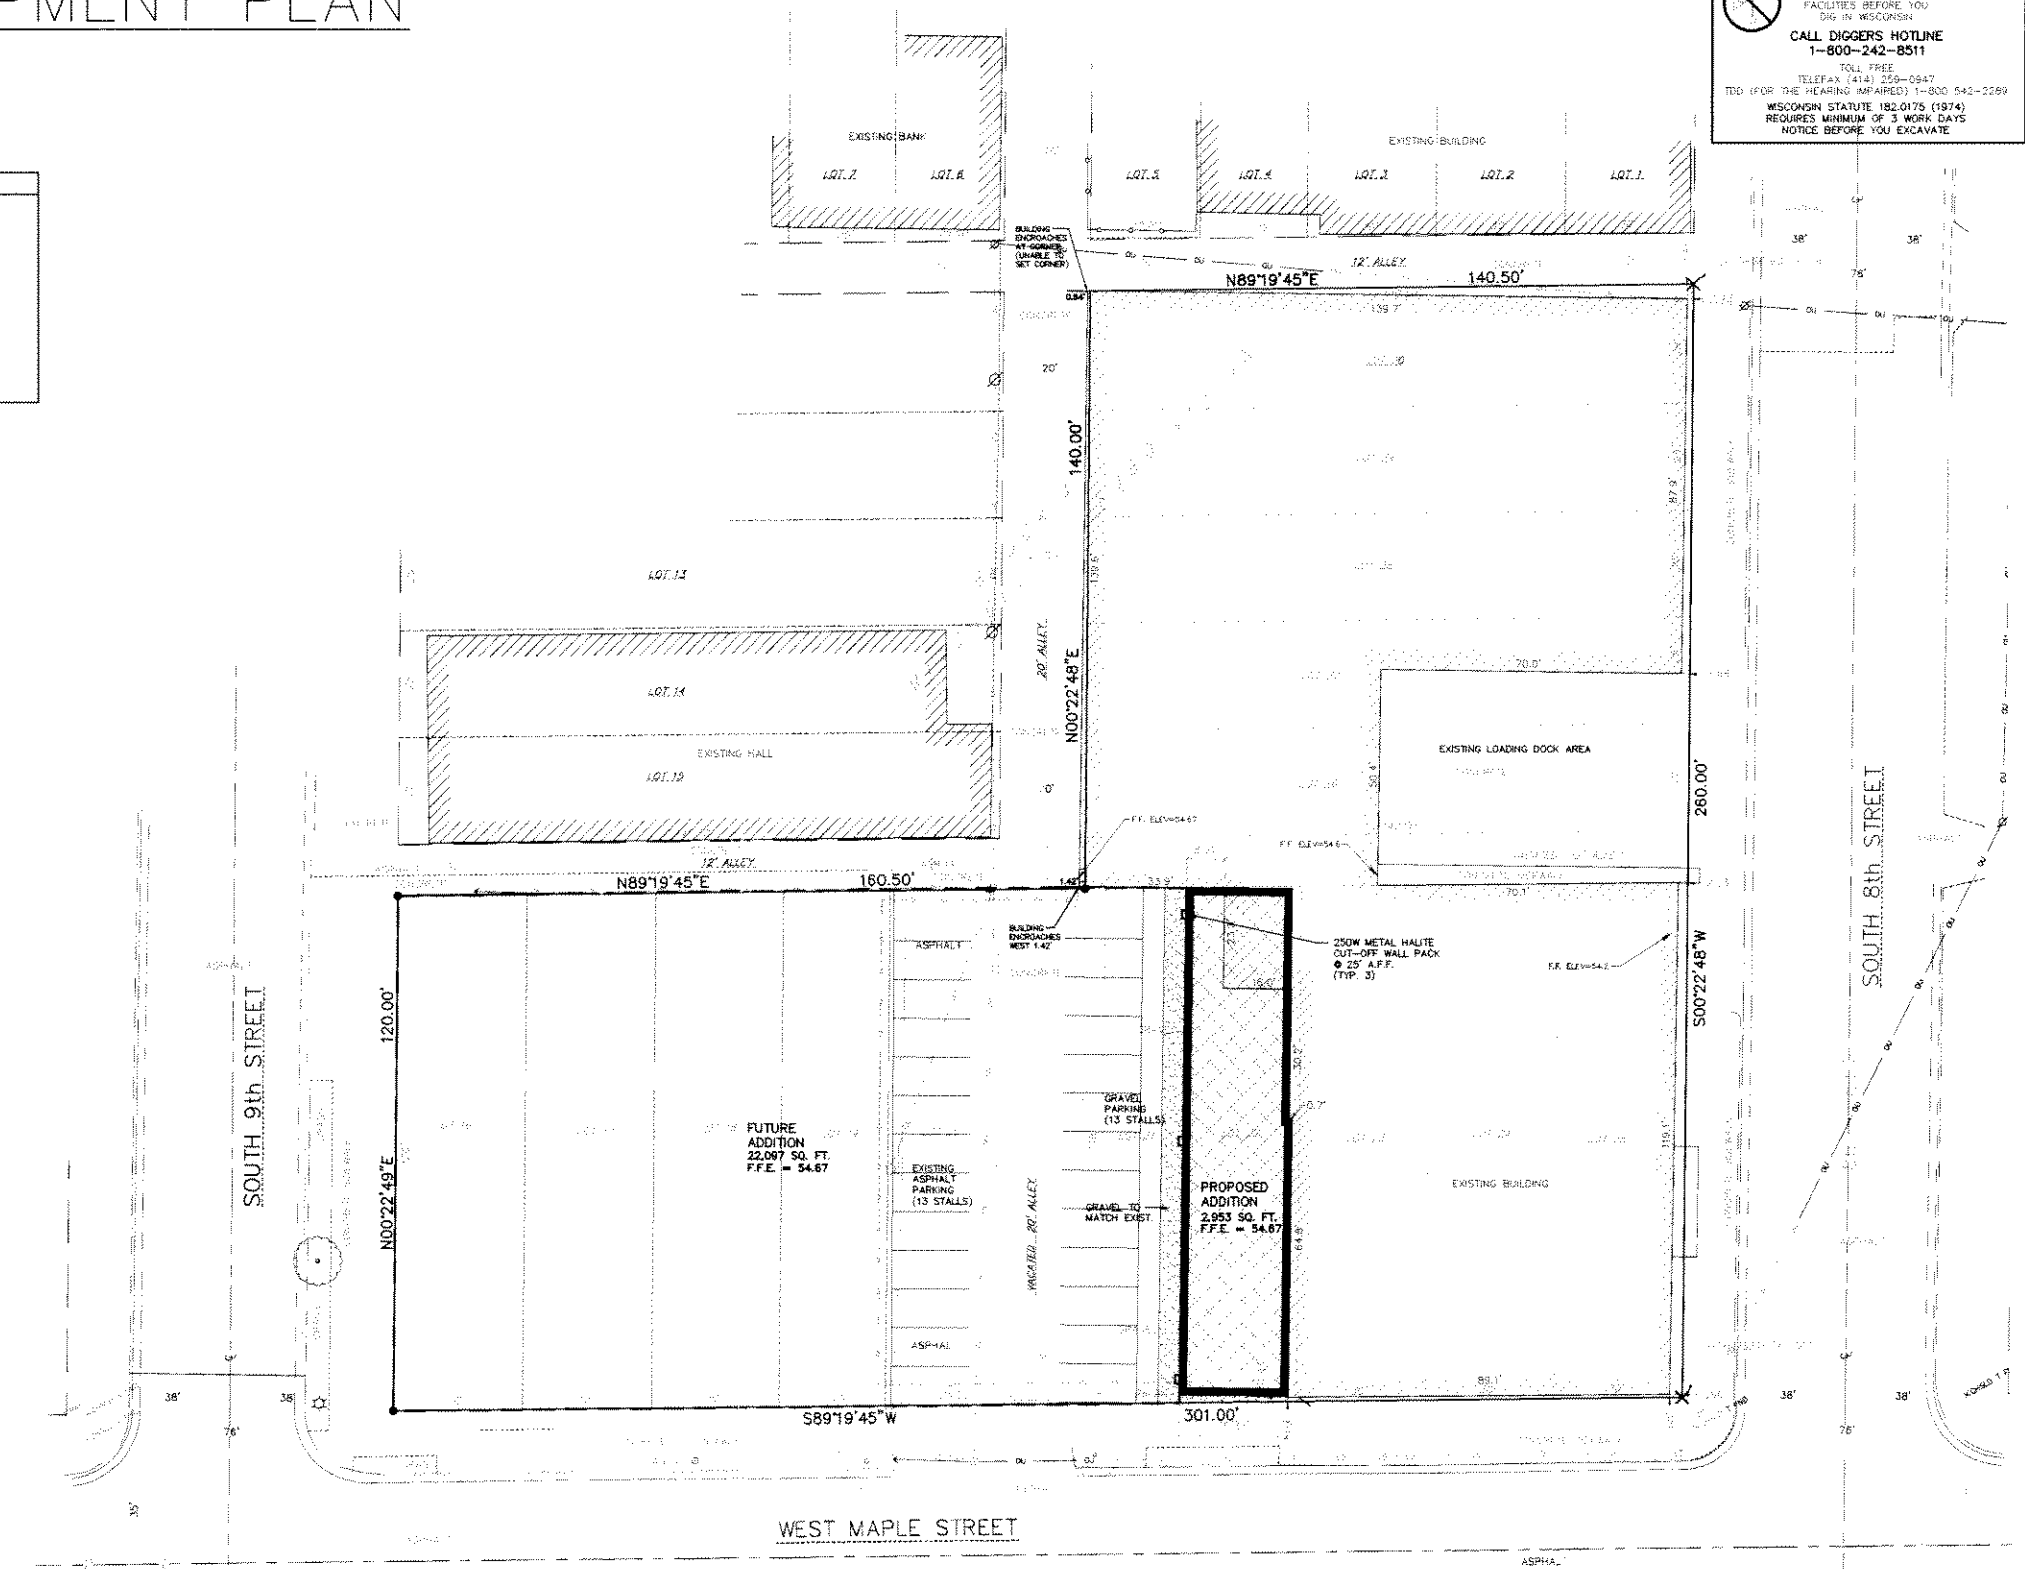

CONCEPT SITE PLAN
SCALE: 1"=20'-0"

PRELIMINARY DRAWING - NOT FOR CONSTRUCTION

PRELIMINARY PLAN DATE:

100 CAMELOT DRIVE
FOND DU LAC, WI 54935
PHONE: (920) 926-9800
FAX: (920) 926-9801

EXCEL
ENGINEERING INC.

OWNER:
Palermo's Properties LLC
551 W Historic Mitchell Street
Milwaukee, WI 53204

PROJECT:
Palermo's Building Addition
800 West Maple Street
Milwaukee, WI 53204


DATE:
DESIGN NO.:

SHEET

C1.1

2004 © EXCEL ENGINEERING INC.

DETAILED DEVELOPMENT PLAN

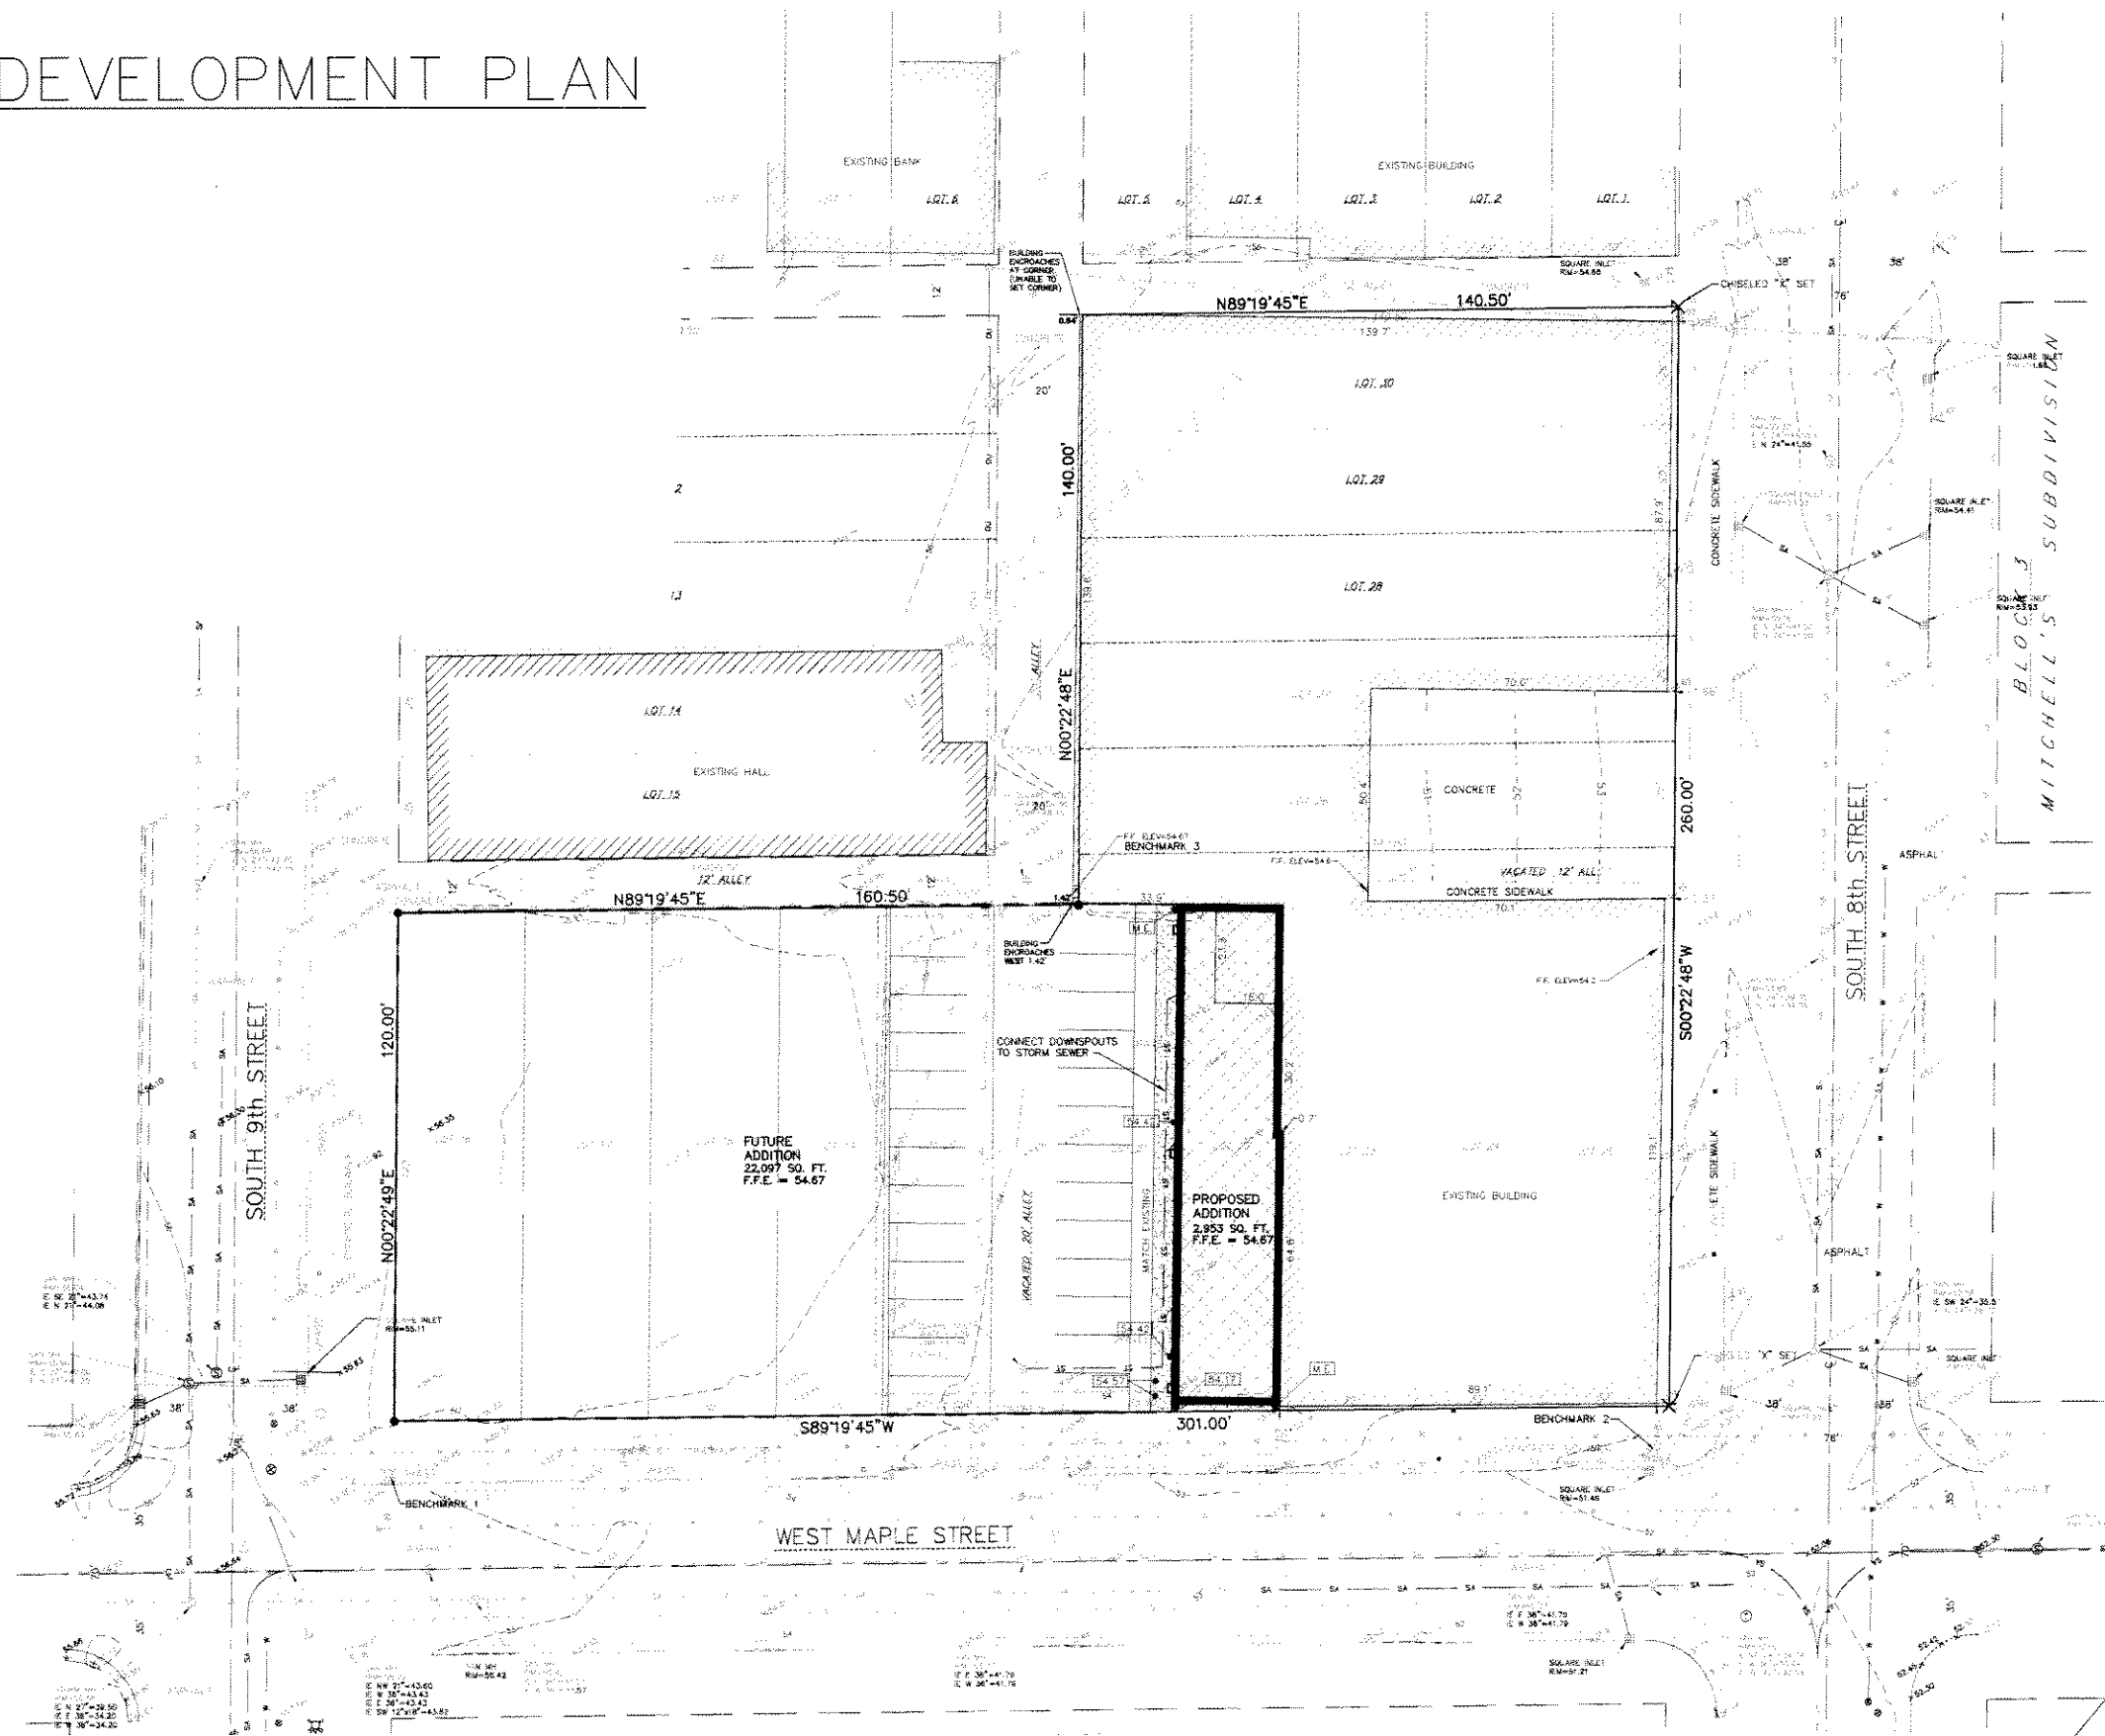

NORTH
GRADING & UTILITIES PLAN
 SCALE: 1"=20'-0"

PRELIMINARY DRAWING - NOT FOR CONSTRUCTION

PRELIMINARY
PLAN DATE:

100 CAMELOT DRIVE
 FOND DU LAC, WI 54935
 PHONE: (920) 926-9800
 FAX: (920) 926-9801

EXCEL
 ENGINEERING INC.

OWNER:
 Palermo's Properties LLC
 551 W Historic Mitchell Street
 Milwaukee, WI 53204


PROJECT:
 Palermo's Building Addition
 800 West Maple Street
 Milwaukee, WI 53204

DATE:
DESIGN NO.:


SHEET

C1.2

2004 © EXCEL ENGINEERING INC.

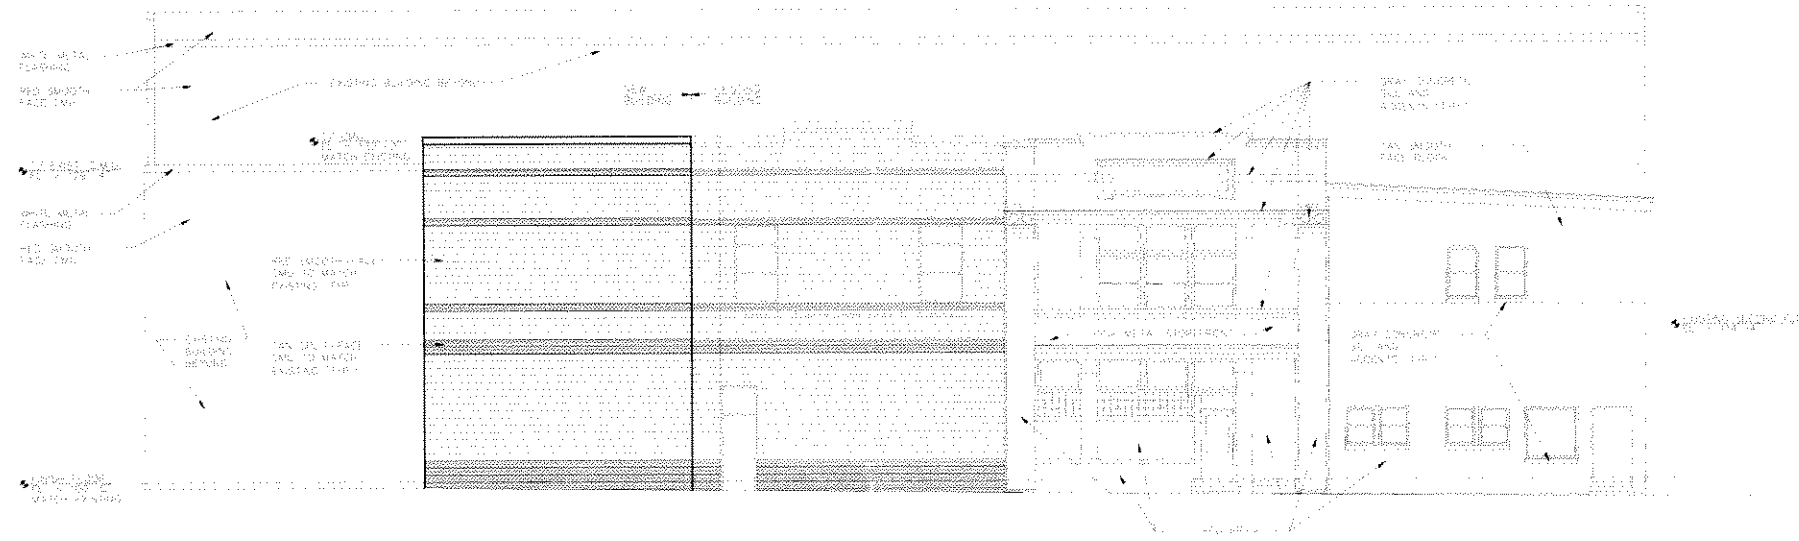

SOUTH ELEVATION

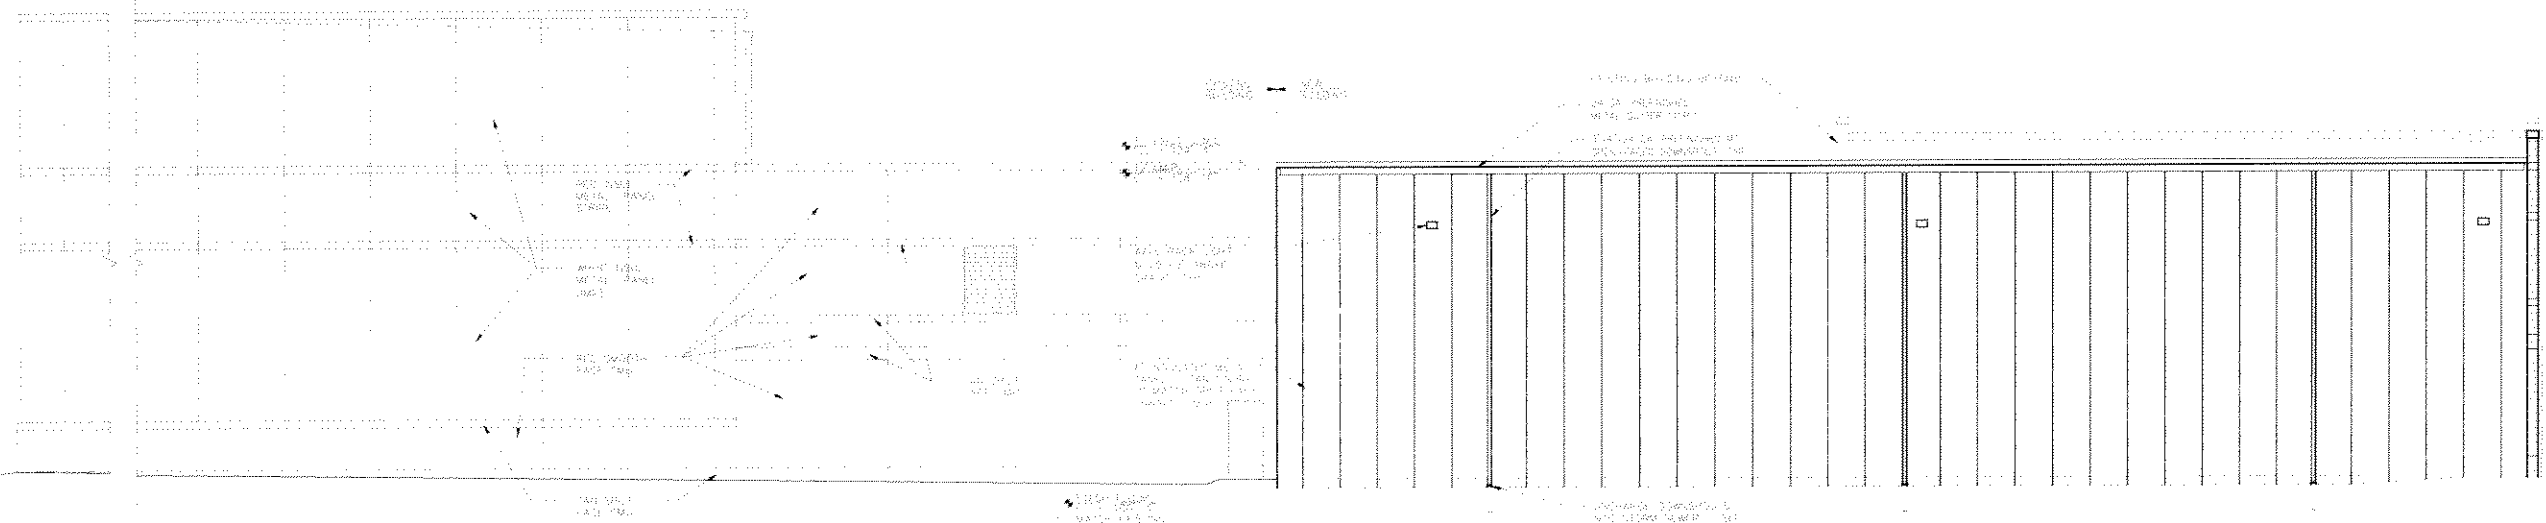

WEST ELEVATION

100 CHARLOT DRIVE
FOUNDRY LAC, WI 54855
PHONE: (820) 926-9800
FAX: (820) 926-9801

EXCEL
ENGINEERING INC.

OWNER:
Palermo's Properties LLC
551 W Historic Mitchell Street
Milwaukee, WI 53204


PROJECT:
Palermo's Building Addition
800 West Maple Street
Milwaukee, WI 53204

DATE:


DESIGN NO.:

SHEET

A2.0

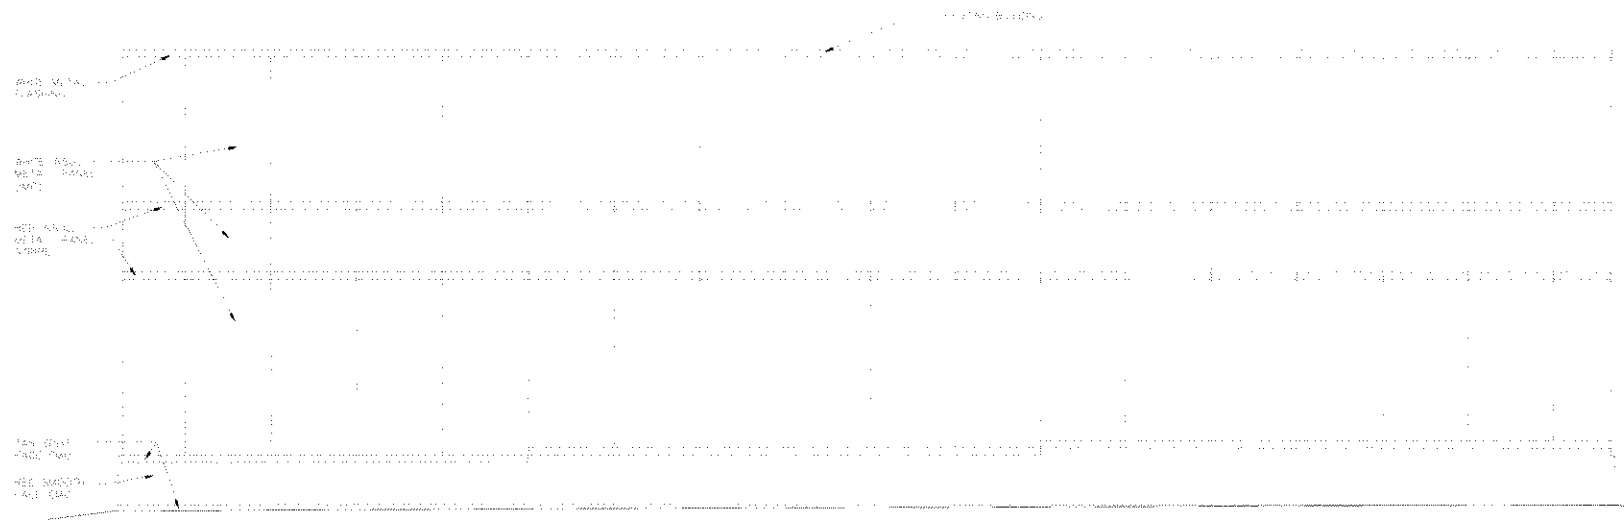

NORTH ELEVATION

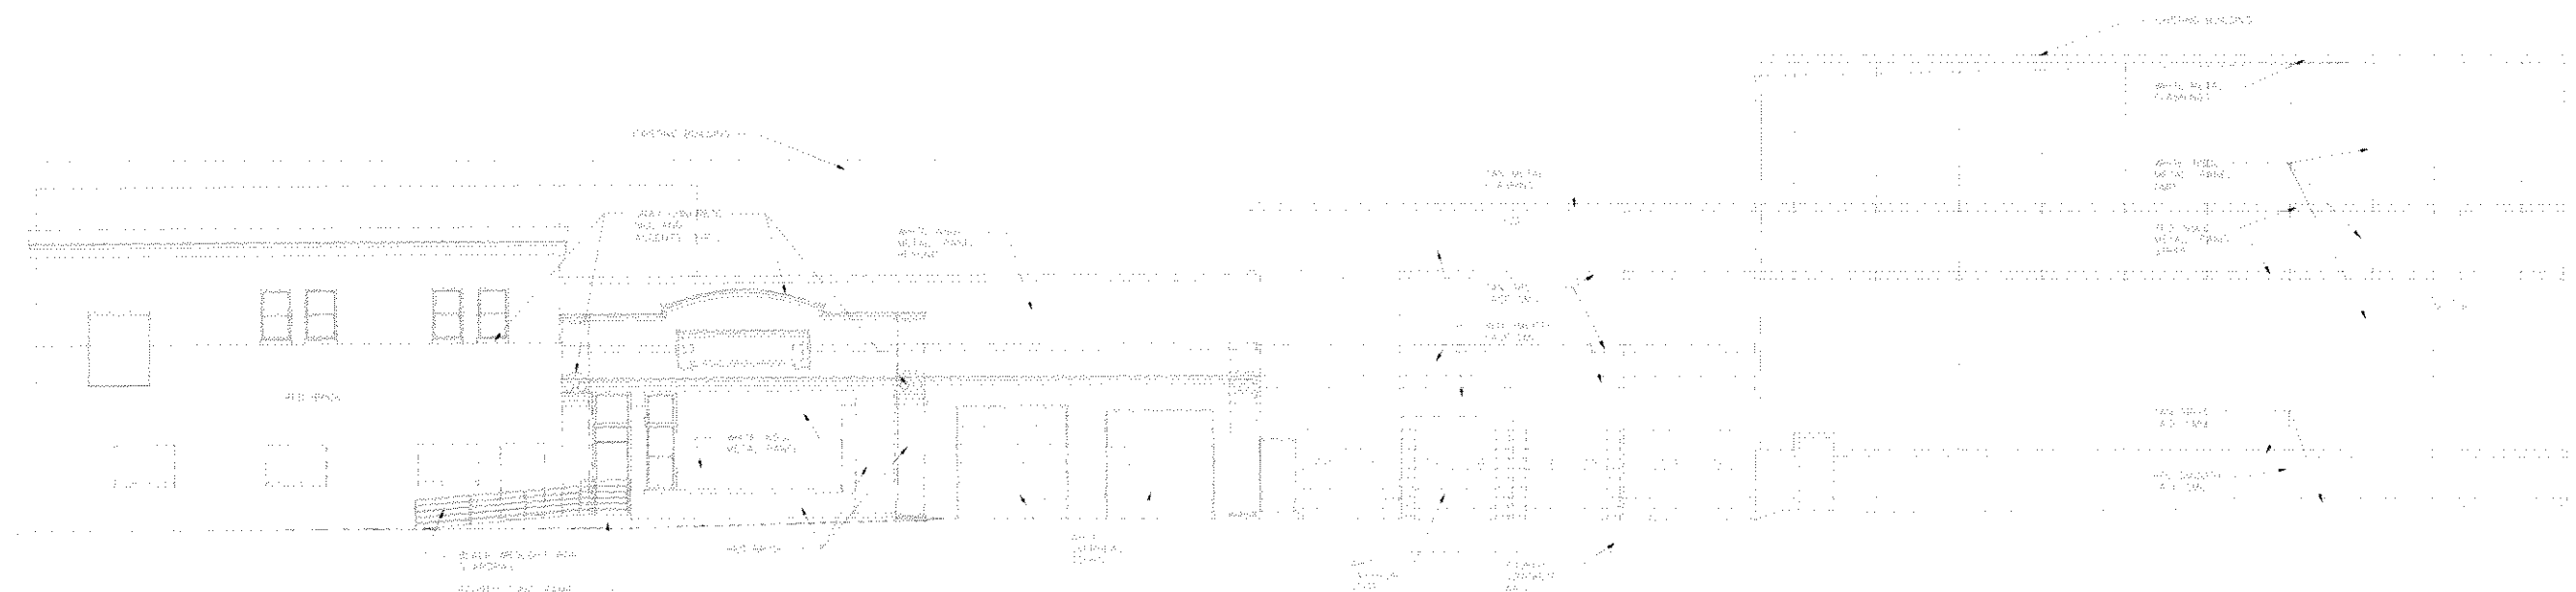

EAST ELEVATION

PRELIMINARY
PLAN DATE:

100 CAMELOT DRIVE
FOND DU LAC, WI 54635
PHONE: (920) 925-9800
FAX: (920) 925-9807



OWNER:
Palermo's Properties LLC
551 W Historic Mitchell Street
Milwaukee, WI 53204

PROJECT:
Palermo's Building Addition
800 West Maple Street
Milwaukee, WI 53204

DATE:
DESIGN NO.:

SHEET

A2.1