


DESIGN BUILD PLUMBING, HVAC AND ELECTRICAL SYSTEM GENERAL NOTES:

1. PROVIDE A DESIGN BUILD FIRE ALARM SYSTEM THROUGH-OUT THE BUILDING. MANUFACTURER - NOTIFIER. DESIGNED BY FIRE DETECTION GROUP. ALL CONDUIT RUNS TO BE CONCEALED. IF ANY CONDUIT IS EXPOSED IT NEEDS TO BE EVALUATED WITH THE ARCHITECT IN THE FIELD BEFORE INSTALLATION. COORDINATE LOCATIONS WITH ARCHITECT FOR ALL DEVICES ON SITE.
2. PROVIDE A DESIGN BUILD PLUMBING, ELECTRICAL AND HVAC SYSTEM


DEMOLITION GENERAL NOTES:

- REMOVE PLASTER & INSTALL 5/8" GYP BD. SHIM AS REQUIRED. REPAINT ENTIRE ROOM & CEILING
- //// REMOVE WINDOW SASH, FRAME, AND CASING. SAVE CASING FOR REINSTALLATION IF POSSIBLE.
- REPLACE SASH ONLY TO MATCH EXISTING PROFILES. USE 1/2" INSULATED GLASS.


8 PHASE 1 - ROOF PLAN AND SITE PLAN
3/16" = 1'-0"

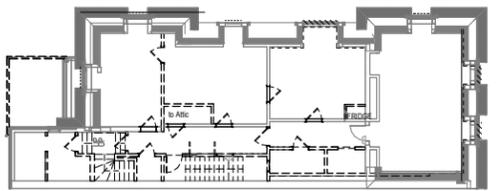


14 PHASE 1 - THIRD LEVEL
3/32" = 1'-0"

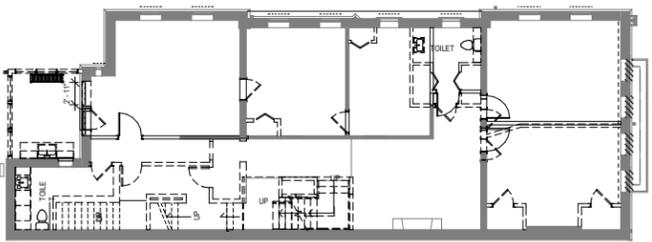

2 PHASE 1 - SECOND LEVEL
1/8" = 1'-0"

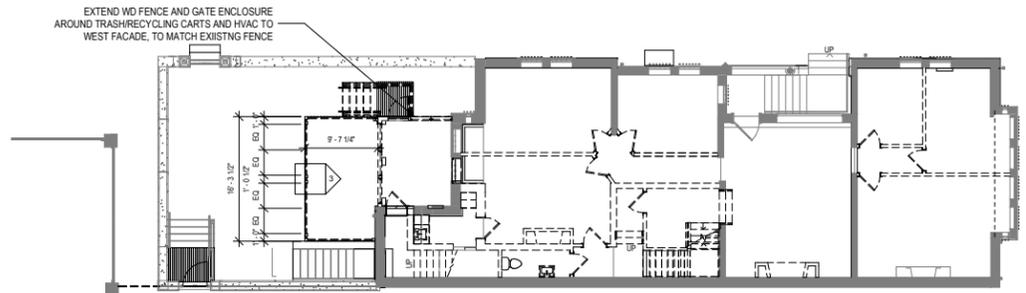

16 PHASE 1 - LEVEL 1
1/8" = 1'-0"

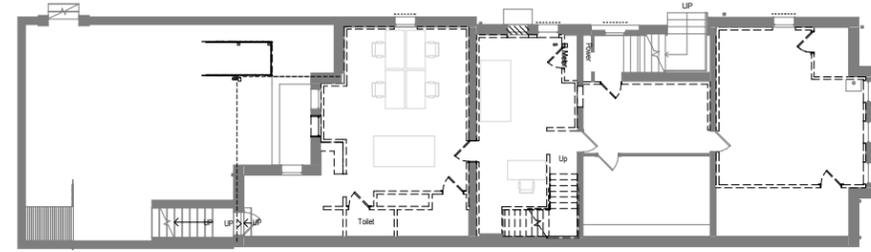

1 PHASE 1 - GARDEN LEVEL
1/8" = 1'-0"



UHLIN | WILSON
RAMLOW | STEIN

322 East Michigan Street
Milwaukee, WI 53202

414.271.8899
office@uhlein-wilson.com
www.uhlein-wilson.com

© UHLEIN/WILSON, RAMLOW/STEIN ARCHITECTS, INC.
ALL RIGHTS RESERVED
OWNERSHIP OF DOCUMENTS
The drawings and the title and design incorporated herein, and the preparation of professional services, shall be deemed to be the work of the architect and shall remain the property of the architect. No part of this document may be reproduced without the written consent of the architect.

REVISIONS

No.	Date	Description

12/11/2019 12:06:57 PM BIM 360://19-119 Bloodgood House (LHB Houses) Central.rvt

PROJECT
LION-HAWLEY-BLOODGOOD HOUSES
1241 N. Franklin Pl.
Owner

SHEET
FLOOR PLANS
- ALL LEVELS

DATE
12/11/2019

PROJECT NO.
19-119

SHEET NO.

A-100



UHLHEIN | WILSON
RAMLOW | STEIN


322 East Michigan Street
Milwaukee, WI 53202

414.271.8899
office@uhlhein-wilson.com
www.uhlhein-wilson.com


© UHLHEIN, WILSON, RAMLOW/STEIN
ARCHITECTS, INC.
ALL RIGHTS RESERVED
OWNERSHIP OF DOCUMENTS
The drawings and the title and design are the property of Uhlhein, Wilson, Ramlow/Stein, Inc. and shall remain the property of Uhlhein, Wilson, Ramlow/Stein, Inc. until the project is completed and the final payment is received. No part of this drawing may be reproduced or transmitted in any form or by any means, electronic, mechanical, photocopying, recording, or by any information storage and retrieval system, without the prior written permission of Uhlhein, Wilson, Ramlow/Stein, Inc.

REVISIONS


No.	Date	Description

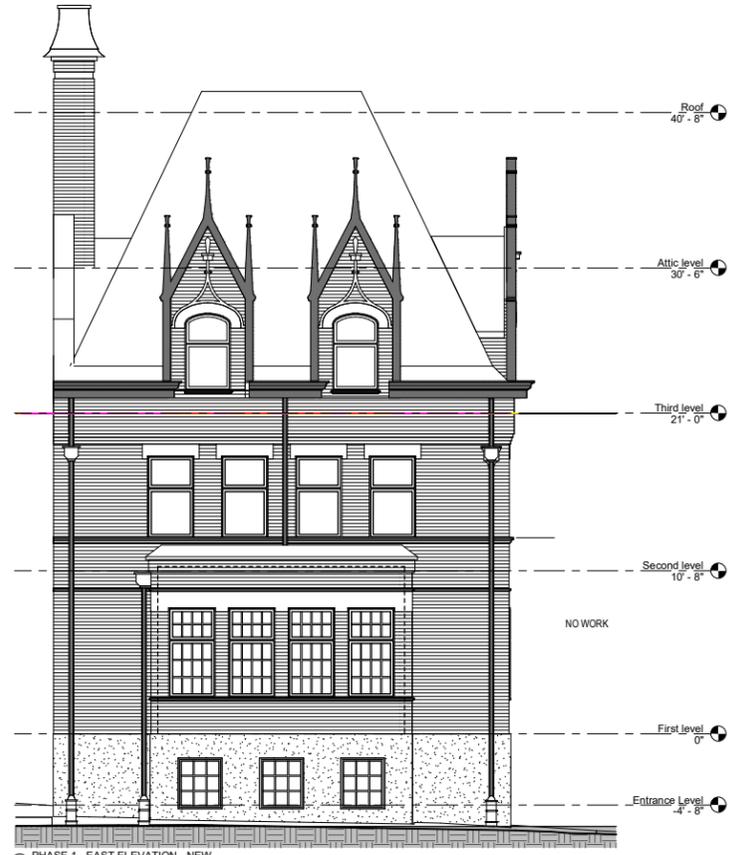

18 PHASE 1 - EAST ELEVATION - NEW
1/4" = 1'-0"

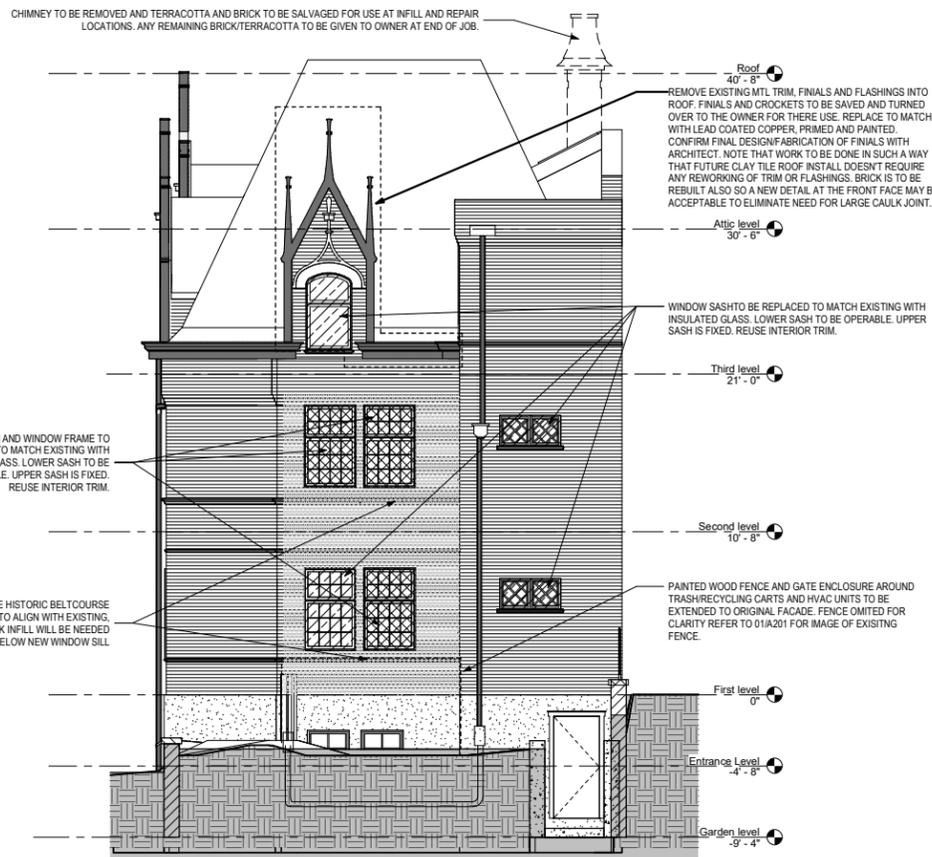

3 PHASE 1 - WEST ELEVATION - NEW
1/4" = 1'-0"

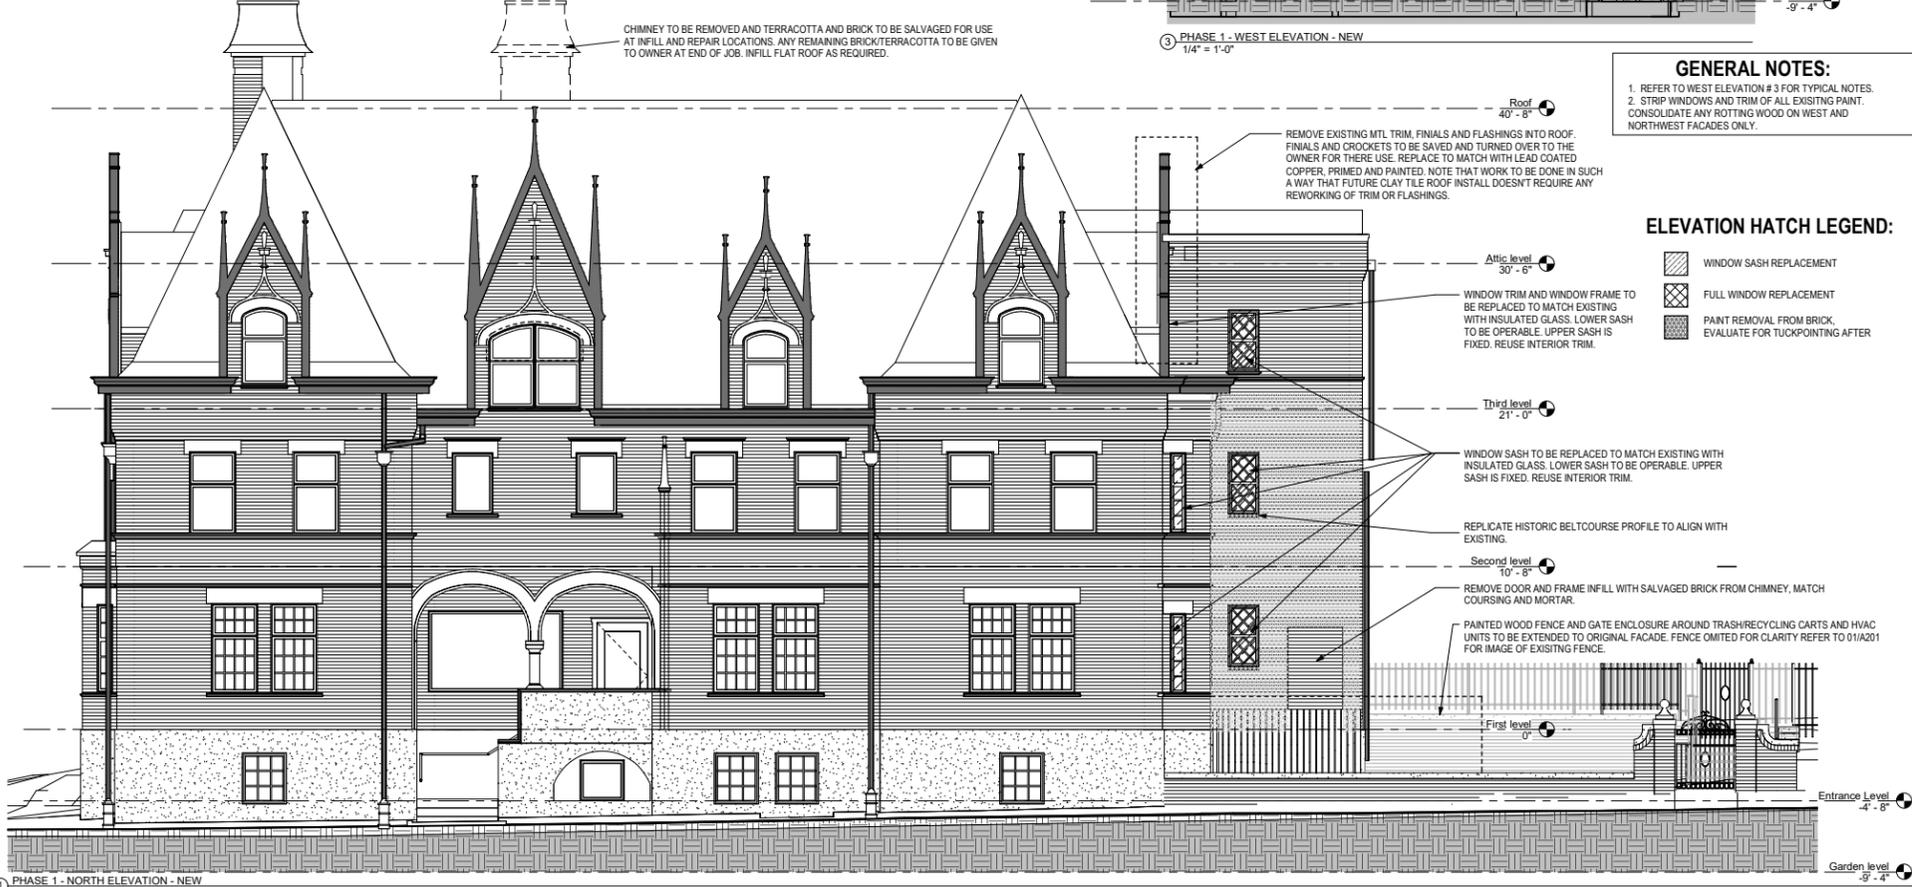

1 PHASE 1 - NORTH ELEVATION - NEW
1/4" = 1'-0"


GENERAL NOTES:

- REFER TO WEST ELEVATION # 3 FOR TYPICAL NOTES.
- STRIP WINDOWS AND TRIM OF ALL EXISTING PAINT. CONSOLIDATE ANY ROTTING WOOD ON WEST AND NORTHWEST FACADES ONLY.

ELEVATION HATCH LEGEND:

- WINDOW SASH REPLACEMENT
- FULL WINDOW REPLACEMENT
- PAINT REMOVAL FROM BRICK. EVALUATE FOR TUCKPOINTING AFTER

12/11/2019 12:01:01 PM BIM 360://19-119 Bloodgood House (LHB Houses) Central.rvt

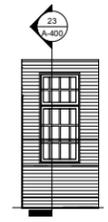

27 Entry West Elevation
1/4" = 1'-0"



26 PHASE 1 - SOUTH ELEVATION - NEW
1/4" = 1'-0"

PROJECT
LION-HAWLEY-BLOODGOOD HOUSES
1241 N. Franklin Pl.

Owner

SHEET
BUILDING
ELEVATIONS

DATE:
12/11/2019

PROJECT NO.
19-119

SHEET NO.

A-200



UIHLEIN | WILSON
RAMLOW | STEIN

ARCHITECTS • DESIGN • PLANNERS
322 East Michigan Street
Milwaukee, WI 53202

414.271.8899
office@uihlein-wilson.com
www.uihlein-wilson.com

© UIHLEIN, WILSON, RAMLOW/STEIN ARCHITECTS, INC. ALL RIGHTS RESERVED.
OWNERSHIP OF DOCUMENTS
The drawings and the ideas and design incorporated herein, and the preparation of professional services, are the property of the firm. Any reproduction, distribution, or use of these drawings without the written consent of the firm is prohibited.

REVISIONS

No.	Date	Description




HAWLEY HOUSE
BLOODGOOD HOUSE
16 EAST ELEVATION - EXISTING
1/4" = 1'-0"



NORTH ELEVATION - EXISTING
14" = 1'-0"

12/11/2019 12:01:02 PM BIM 360://19-119 Bloodgood House (LHB Houses)/19-119 Bloodgood House (LHB Houses) Central.rvt

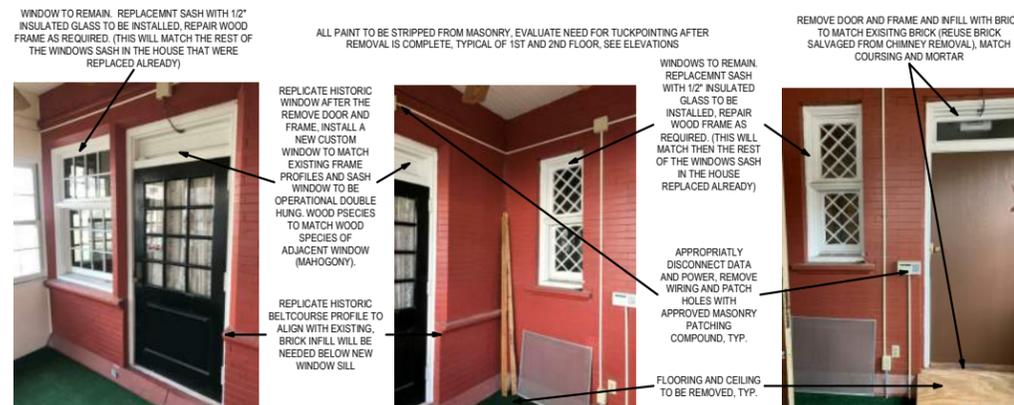

WEST ELEVATION
SOUTHWEST ELEVATION
SOUTH ELEVATION
16 INTERIOR ELEVATIONS - WEST AND SOUTH WALLS OF PORCH - FIRST FLOOR
1/16" = 1'-0"



NORTH AND WEST ELEVATION - EXISTING PORCH
1/4" = 1'-0"



PROJECT
LION-HAWLEY-BLOODGOOD HOUSES
1241 N. Franklin Pl.
Owner

SHEET
PHOTOS OF EXISTING BUILDING ELEVATIONS
DATE:
12/11/2019
PROJECT NO.
19-119
SHEET NO.

A-201

12/11/2019 12:01:02 PM BIM 360://19-119 Bloodgood House (LHB Houses)/19-119 Bloodgood House (LHB Houses) Central.rvt



17 HISTORIC PHOTOGRAPH - FINIALS
1/2" = 1'-0"



BLOODGOOD HOUSE WITH CLAY TILE ROOF.
18 HISTORIC PHOTOGRAPH - CLAY TILE
1/2" = 1'-0"



19 HISTORIC PHOTOGRAPH - EXISTING
CONDITIONS
1/2" = 1'-0"



UIHLEIN | WILSON
RAMLOW | STEIN

322 East Michigan Street
Milwaukee, WI 53202

414.271.8899
office@uihleין-wilson.com
www.uihlein-wilson.com

© UIHLEIN, WILSON, RAMLOW/STEIN
ARCHITECTS, INC.
ALL RIGHTS RESERVED

OWNERSHIP OF DOCUMENTS
The documents and the ideas and designs incorporated herein,
as well as the intellectual property therein, shall remain the property of
the architect. Any and all other rights shall be reserved to the architect.
© 2019 UIHLEIN, WILSON, RAMLOW/STEIN, INC. All rights reserved.

REVISIONS

No. Date Description

PROJECT
LION-HAWLEY-BLOODGOOD HOUSES
1241 N. Franklin Pl.
Owner

SHEET
HISTORIC
PHOTO OF
EAST AND
NORTH
ELEVATIONS

DATE
12/11/2019

PROJECT NO.
19-119

SHEET NO.

A-202