

\$250.00 Publication Fee
Must Accompany This Petition
SUBMIT PETITION IN DUPLICATE

APRIL 20, 2011

To the Honorable, The Common Council of the City of Milwaukee:

The undersigned NAVPREET KAUR
(Name of Individual, Partners, Corporation or LLC)

being the owners of the following property known by street address as 3160 N. 27TH STREET
(Street Address and Zip Code)

in the _____ Aldermanic District respectfully petition the Common Council of the City of Milwaukee according to the provisions of Section 66.0425 of the Wisconsin Statutes, that the following privilege be granted:

PROVIDE HANDICAPPED ACCESSIBILITY TO MY PLACE OF BUSINESS BY CONSTRUCTING AN APPROVED RAMP IN COMPLIANCE WITH ALL GOVERNING CODES
(Here describe the privilege)

Of which a plan or sketch is herewith submitted. Petitioner agrees to comply with all laws and all ordinances of the City of Milwaukee, to abide by any order or resolution of the Common Council affecting this privilege, to be primarily liable for damages to person or property by reason of the granting of such privilege, to furnish a bond and pay annual compensation as provided by law in the sum to be fixed by the proper city officers, and to file and keep current throughout the existence of the privilege, a certificate of insurance indicating applicant holds a public liability policy in at least the sums of \$25,000.00/\$50,000.00 bodily injury, and \$10,000.00 property damage, insuring the city against any liability that might arise by reason of the privilege.

Petitioner further agrees to remove said privilege whenever public necessity so requires when so ordered upon resolution adopted by the Common Council or other legislative body.

Should this special privilege be discontinued for any reason whatsoever, petitioner agrees to remove all construction work executed pursuant to this special privilege, to restore to its former condition and to the approval of the Commissioner of Public Works, any curb, pavement, or other public improvement which was removed, changed or disturbed by reason of the granting of this special privilege. Petitioner further agrees not to contest the validity of Section 66.0425 of the Wisconsin Statutes, or the legality of this special privilege in any way.

Name (Please Print): NAVPREET KAUR
(Individual, Partner, or Agent if corporation or LLC)

Signature: *Navpreet Kaur*

Corporation or LLC Name: DASHMESH INVESTMENT, LLC
(If applicable)

Mailing Address (If different than above): _____

City: MILWAUKEE State: WI. Zip: 53216-2604

Telephone: 414-303-5492 E-Mail: ssharp1@wi.vr.com (ARCHITECT)

Architect/Engineer/Contractor (If Applicable)


Name: STEVEN R. SHARPE

Address: 5110 S. LOOMIS ROAD

City: WATERFORD State: WI. Zip: 53185


Telephone: 414-807-4000 E-Mail: ssharpel@wi.rr.com

**FILE WITH CITY CLERK LICENSE DIVISION ROOM 105, CITY HALL, 200 EAST WELLS STREET, 414-286-2238.
Make check payable to "City of Milwaukee".**

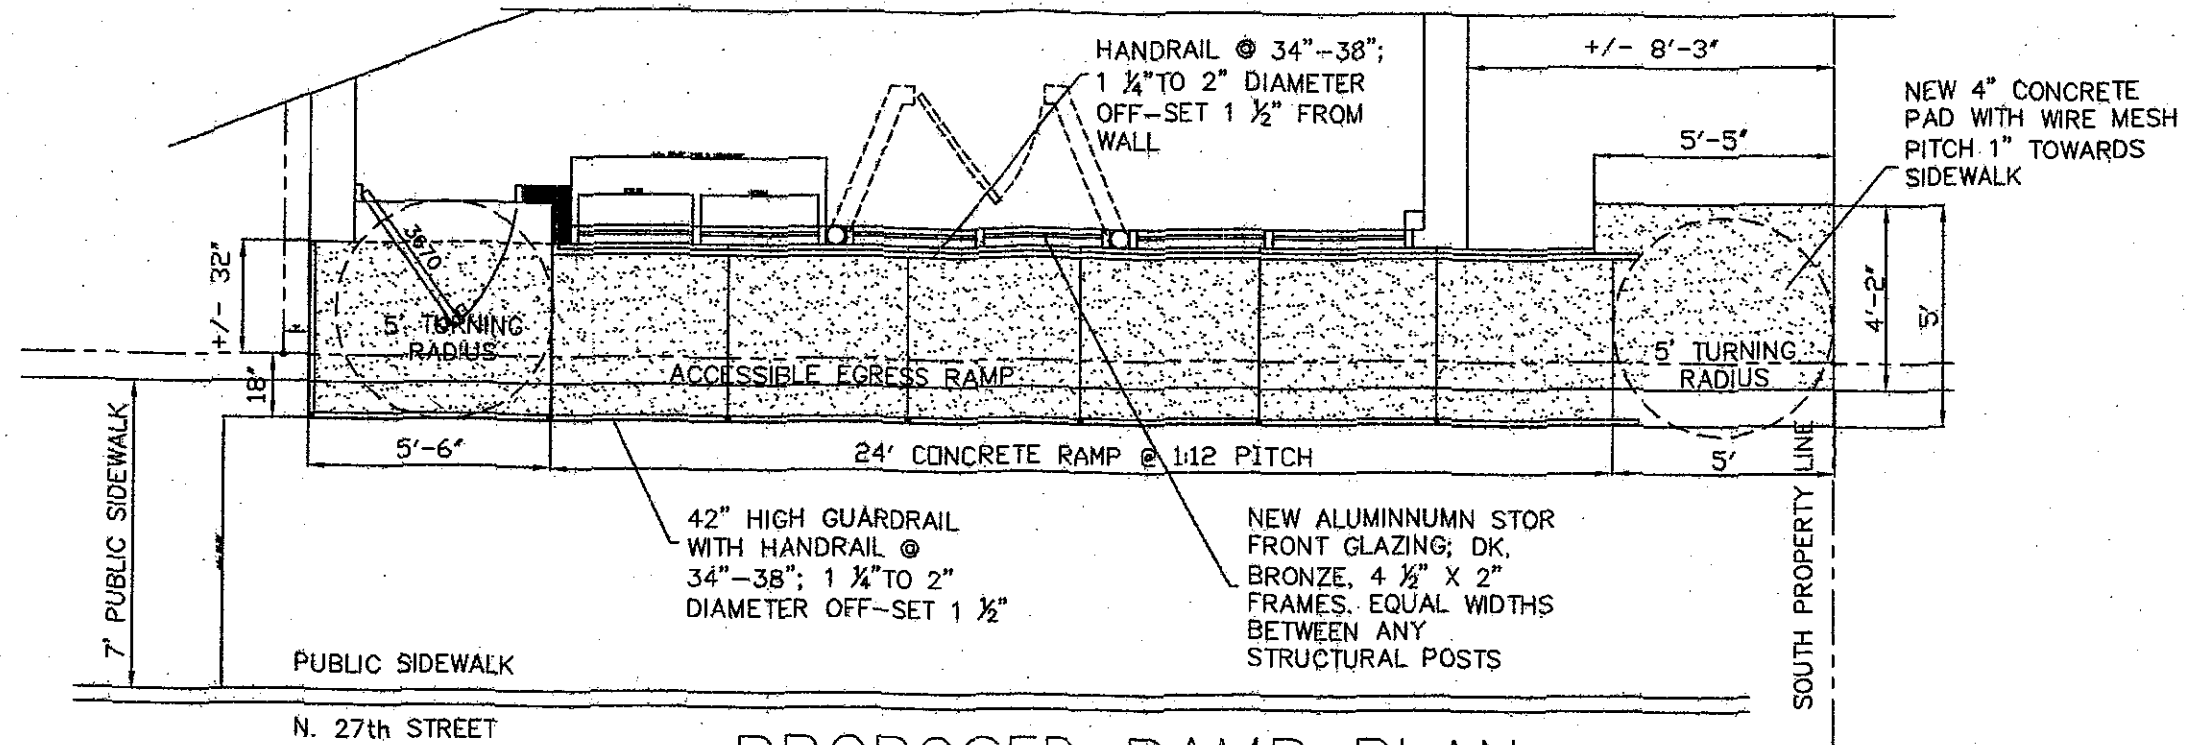


PROPOSED RAMP PLAN

SCALE: 1/4" = 1'-0"

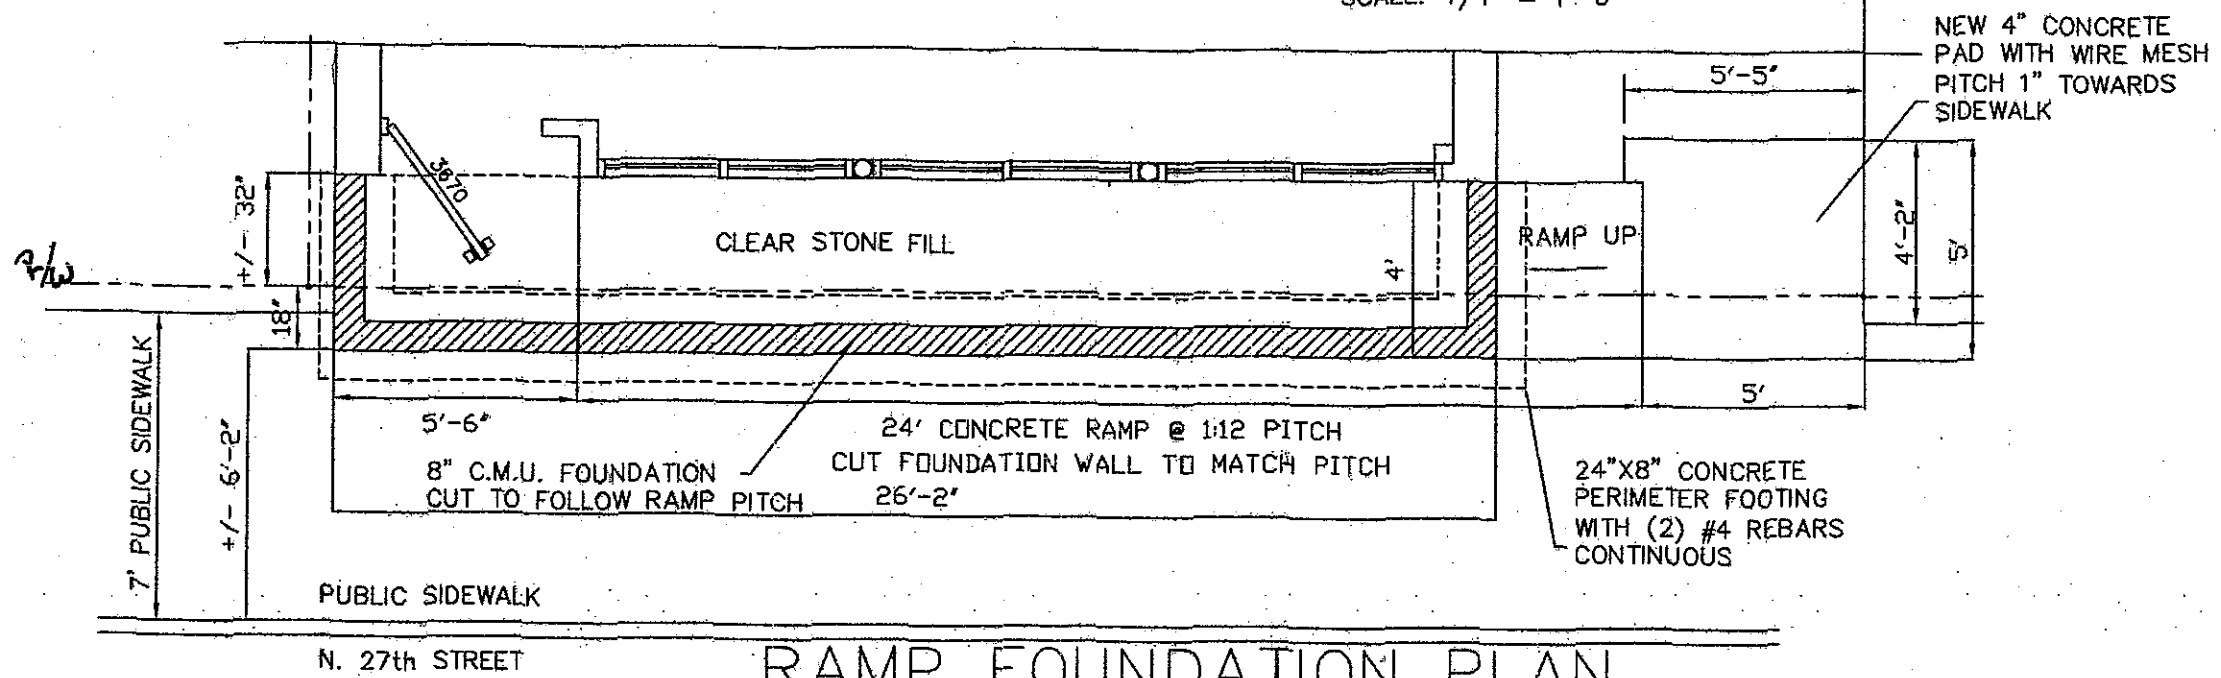

RAMP FOUNDATION PLAN

SCALE: 1/4" = 1'-0"

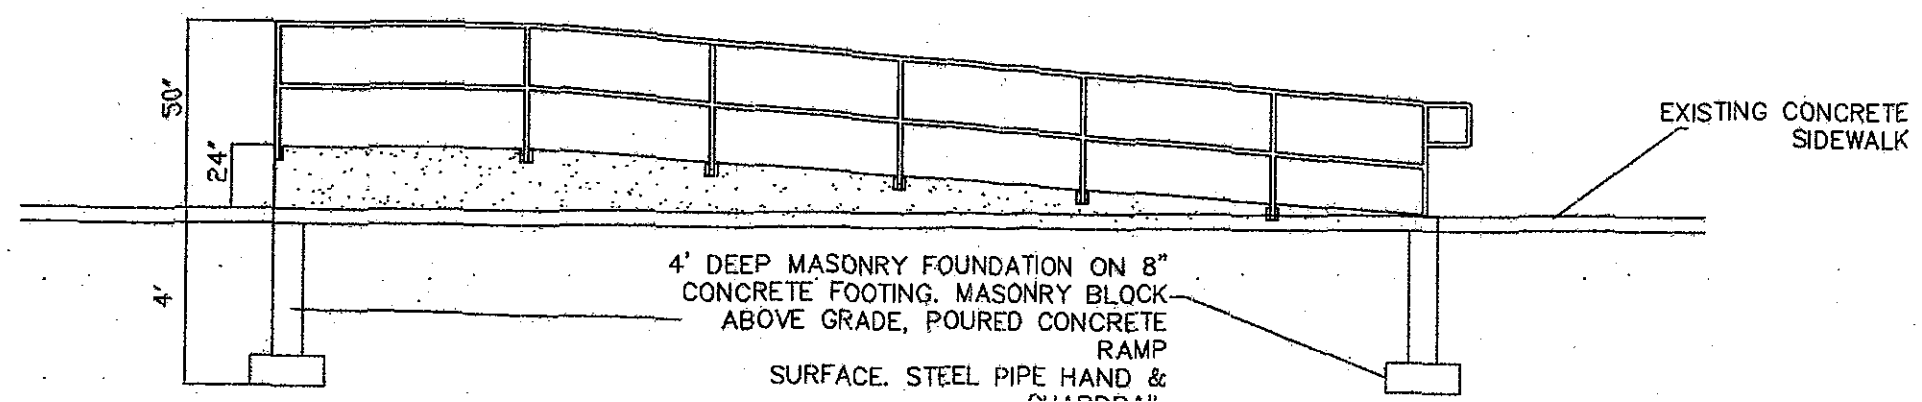

STEVEN ROBERT SHARPE
& ASSOCIATES
5110 South Loomis Road
Waterford, Wisconsin 53185
Ph. (414) 807-4000 CELL (262) 534-3886 OFFICE

BUILDING FACADE ALTERATION
3160 North 27th Street
MILWAUKEE, WISCONSIN

Drawn: SRS

Checked: SRS

Date: 8 APR 11

Revisions:

Project No.
1104300

Sheet No.
A2
Of 2 Sheets