


**WEST ELEVATION**

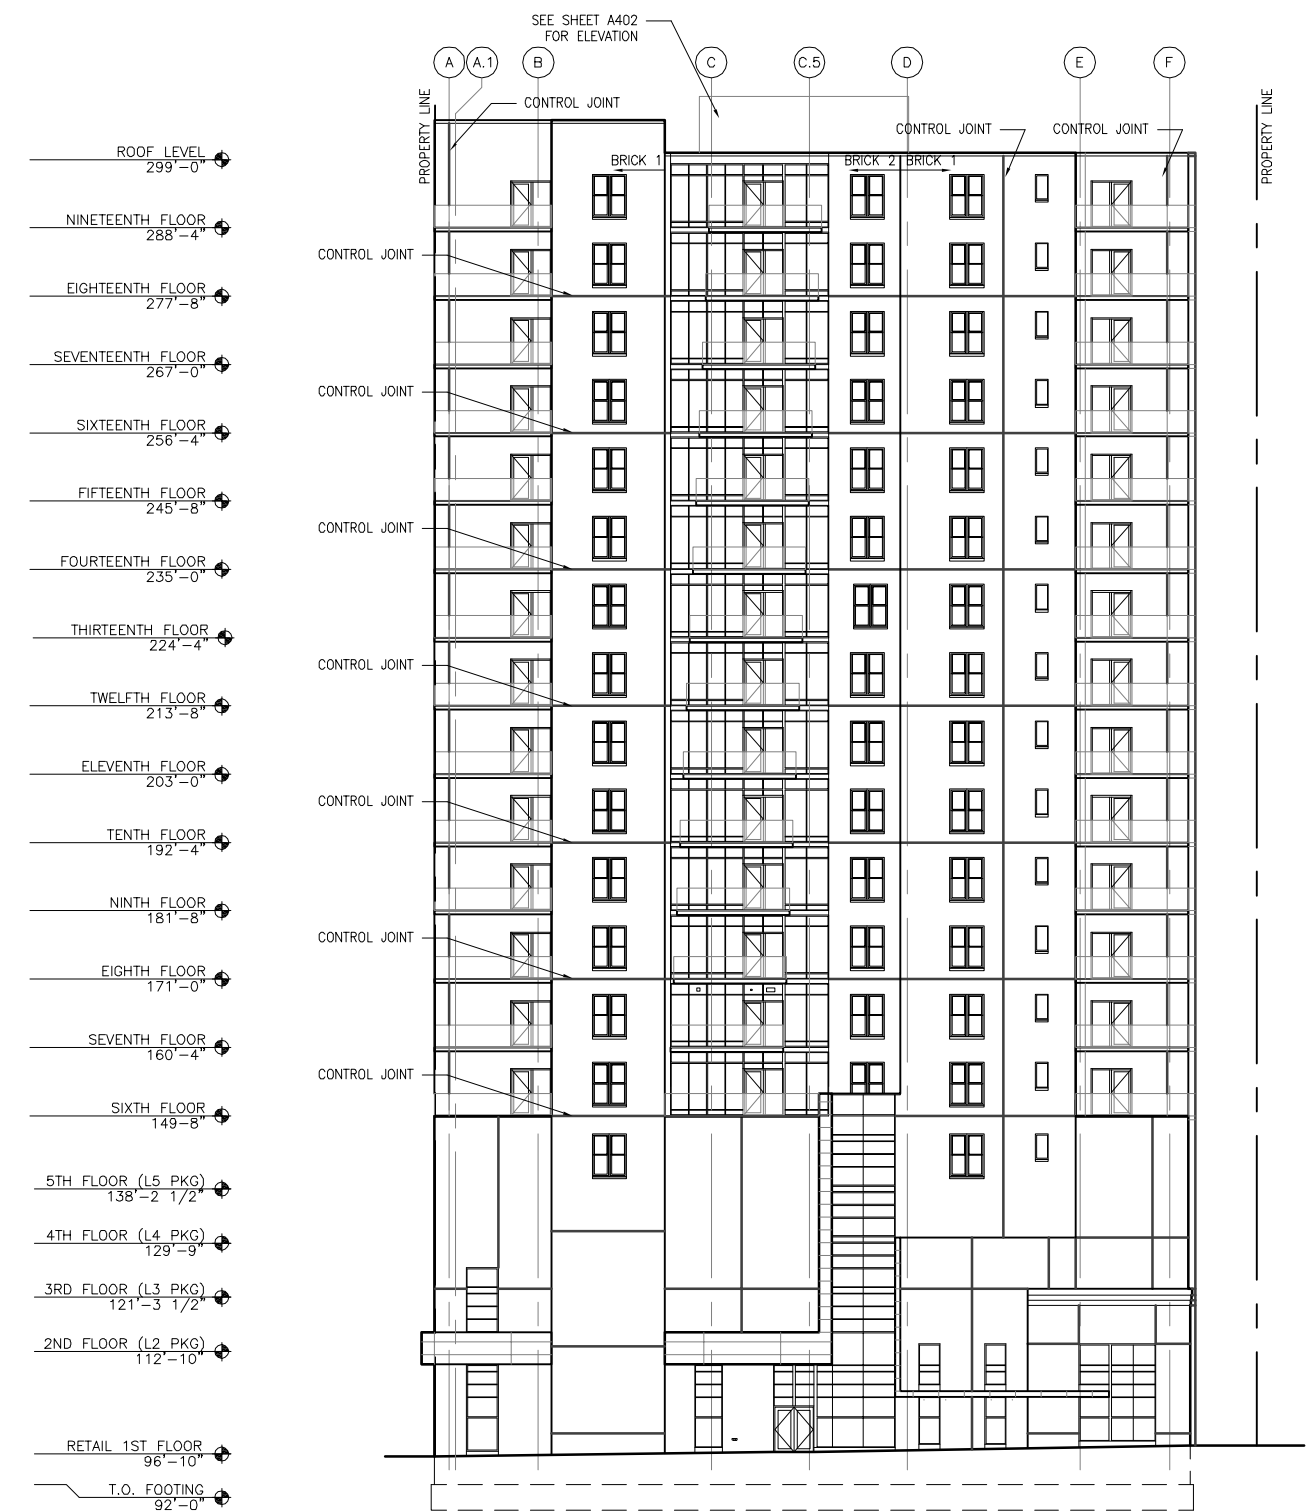


**SOUTH ELEVATION**

# KILBOURN AND VAN BUREN

DATE: 10\_14\_09  
SCALE: AS NOTED


## A400

**KINDNESS**  
architecture + planning  
NEW LAND CONSTRUCTION  
517 e menomonee st. MILWAUKEE wi 53202

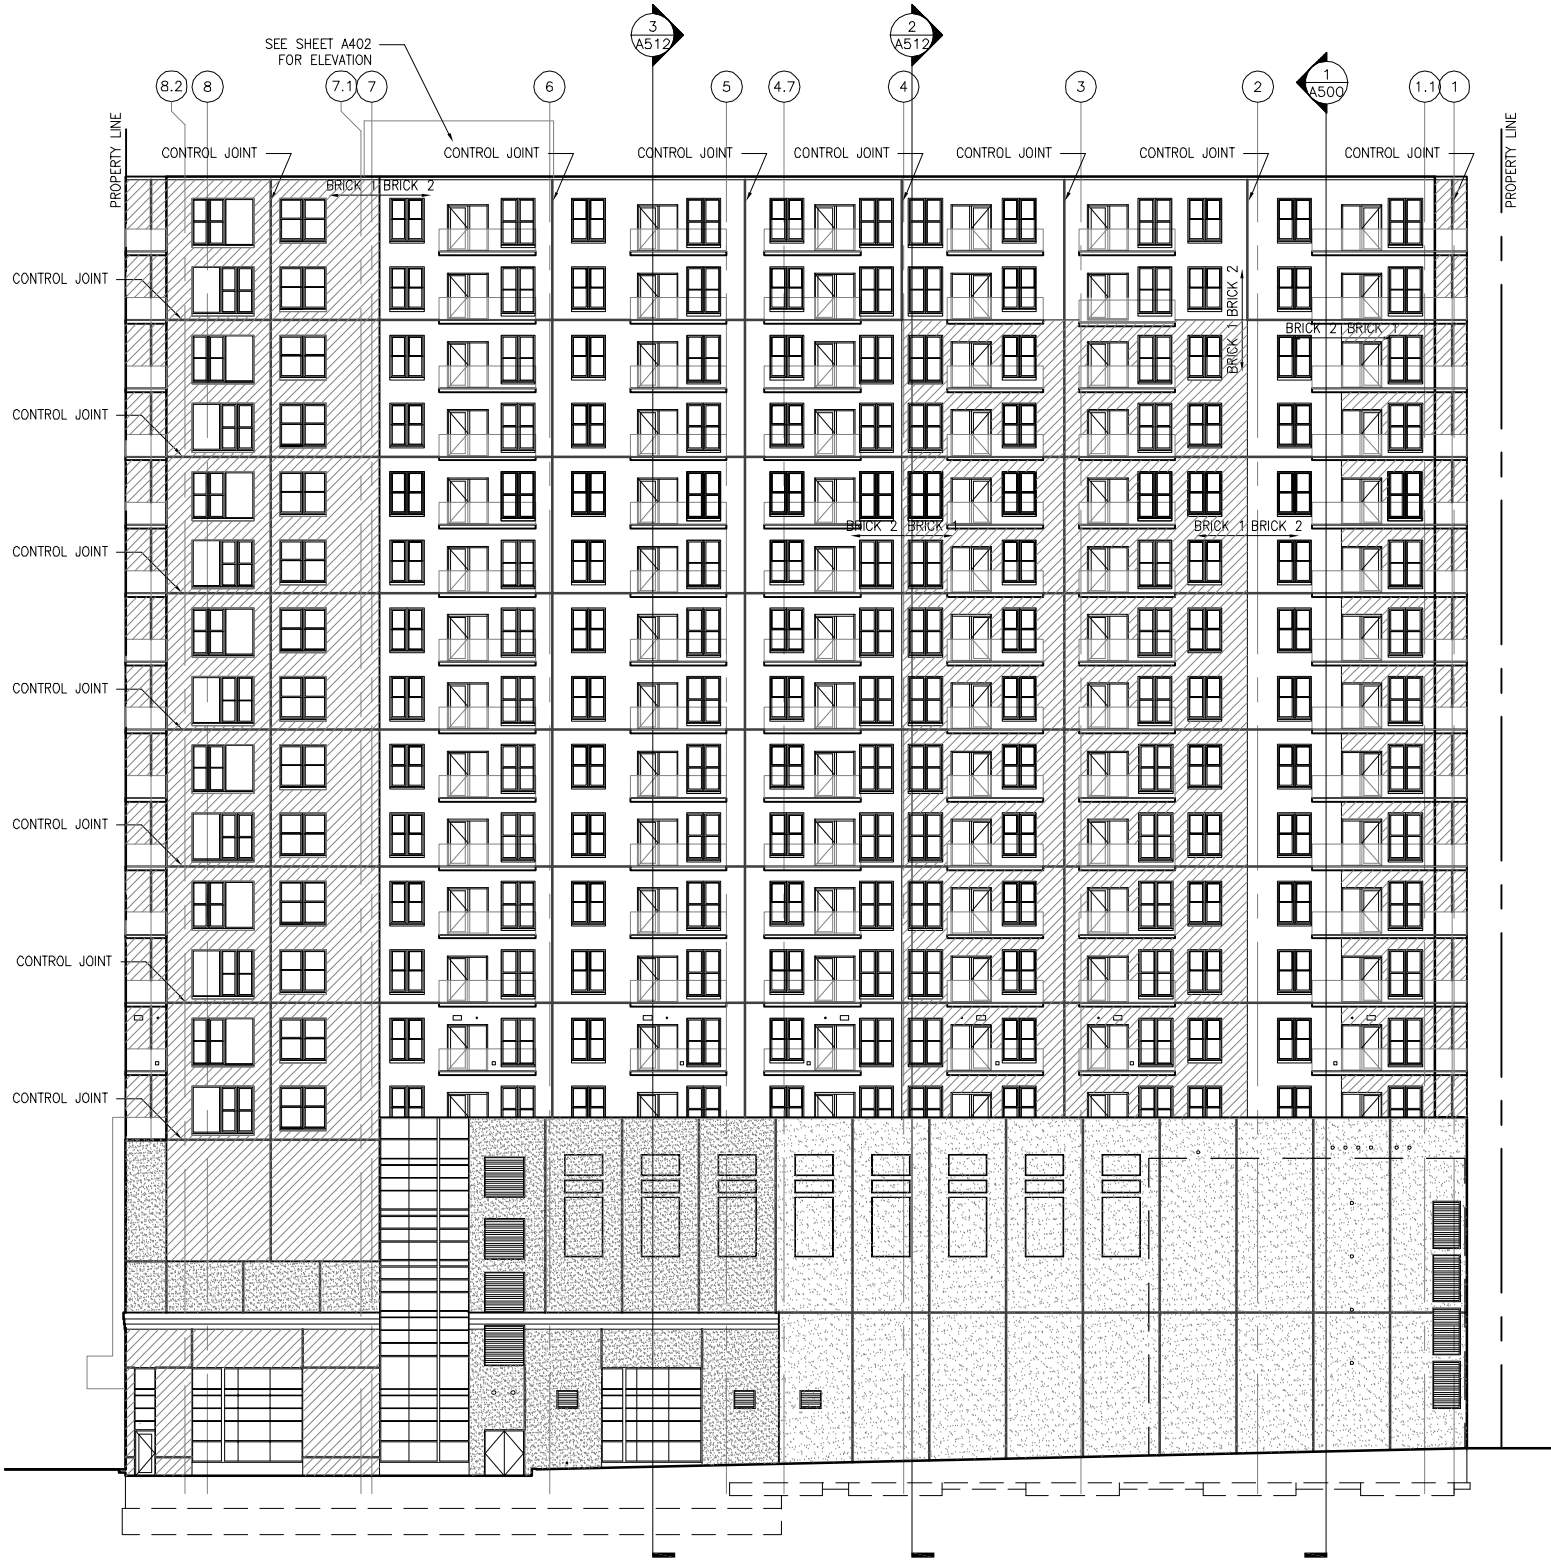

**EAST ELEVATION**

- ROOF LEVEL 299'-0"
- NINETEENTH FLOOR 288'-4"
- EIGHTEENTH FLOOR 277'-8"
- SEVENTEENTH FLOOR 267'-0"
- SIXTEENTH FLOOR 256'-4"
- FIFTEENTH FLOOR 245'-8"
- FOURTEENTH FLOOR 235'-0"
- THIRTEENTH FLOOR 224'-4"
- TWELFTH FLOOR 213'-8"
- ELEVENTH FLOOR 203'-0"
- TENTH FLOOR 192'-4"
- NINTH FLOOR 181'-8"
- EIGHTH FLOOR 171'-0"
- SEVENTH FLOOR 160'-4"
- SIXTH FLOOR 149'-8"
- 5TH FLOOR (L5 PKG) 138'-2 1/2"
- 4TH FLOOR (L4 PKG) 129'-9"
- 3RD FLOOR (L3 PKG) 121'-3 1/2"
- 2ND FLOOR (L2 PKG) 112'-10"
- PARKING ENTRANCE 100'-0"
- T.O. FOOTING 96'-0"

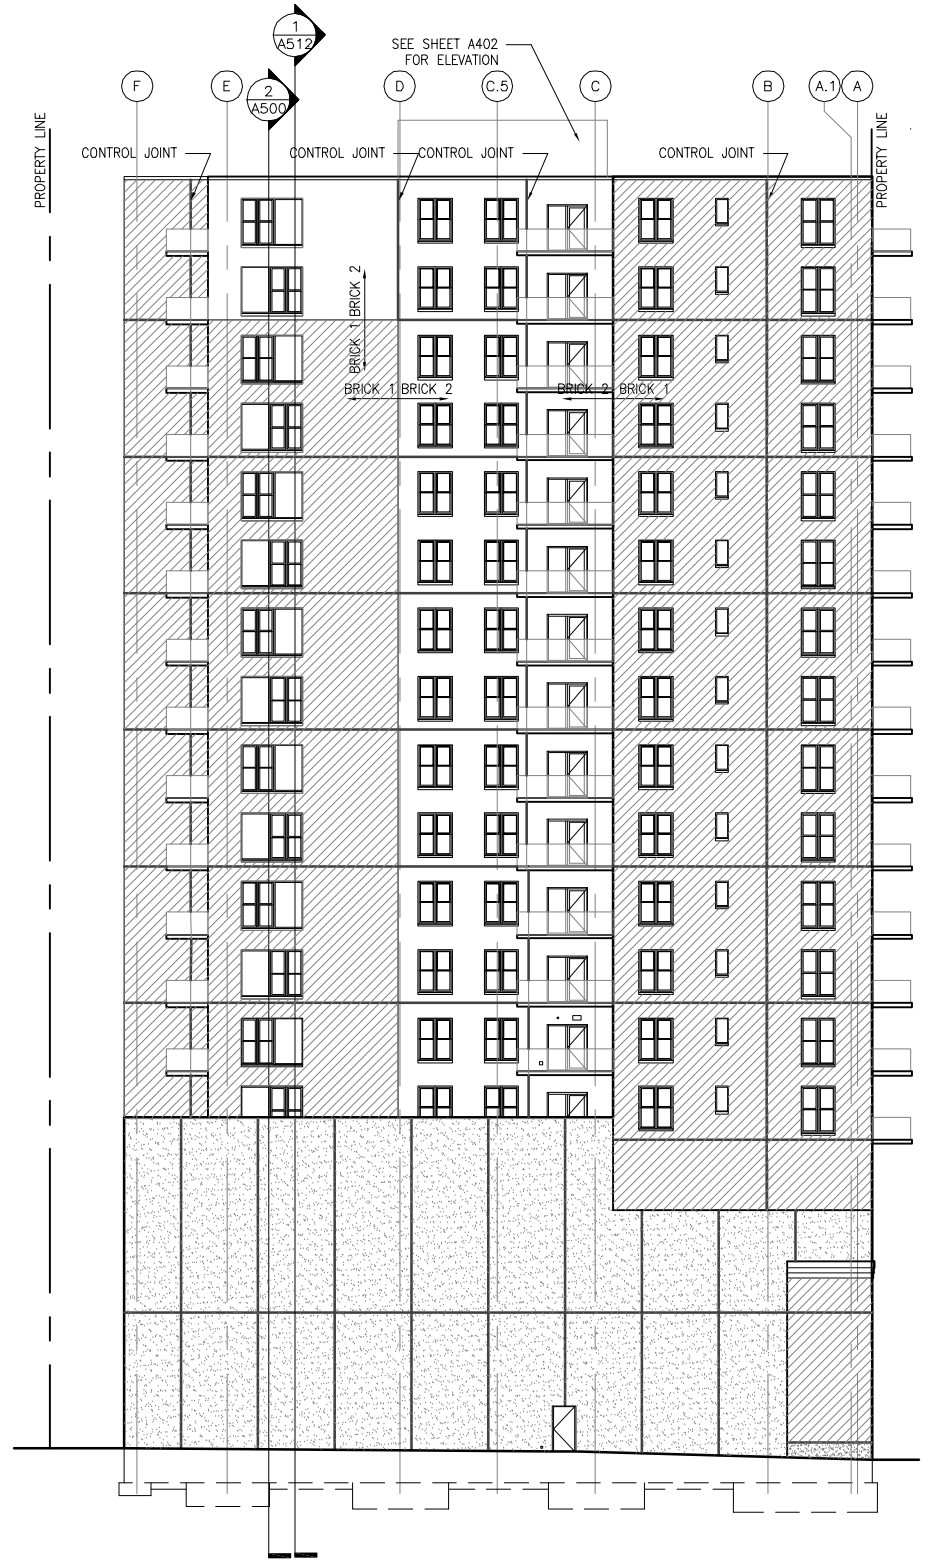

**NORTH ELEVATION**

# KILBOURN AND VAN BUREN

DATE: 10\_14\_09

SCALE: AS NOTED

## A401

**KINDNESS**  
architecture + planning  
NEW LAND CONSTRUCTION  
517 e menomonee st. MILWAUKEE wi 53202