


## **DRAWINGS - SYMBOLS LEGEND**

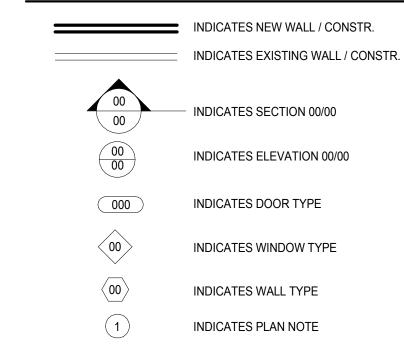


## DRAWINGS - GENERAL NOTES


- A. ALL WORK SHALL CONFORM TO THE REQUIREMENTS OF THE WALKERS POINT HISTORICAL SOCIETY.
- B. ALL WORK TO COMPLY WITH THE CURRENT UDC AND LOCAL ZONING CODE REQUIREMENTS.
- C. REFER TO WALL SECTIONS AND DETAILS FOR ADDITIONAL REQUIREMENTS.
- D. ALL DIMENSIONS SHOWN ARE FROM FACE OF WALL SHEATHING TO FACE OF WALL SHEATHING.
- E. ALL SITE WORK, FOUNDATIONS, SLAB-ON-GRADE CONCRETE FLOORS, RETAINING WALLS, SIDEWALKS AND STEPS ARE EXISTING. FIELD VERIFY
- ALL EXISTING CONDITIONS PRIOR TO BEGINNING ANY NEW WORK. TYPICAL.


  F. PROVIDE ATTIC TRUSSES, WITH 3/4" PLYWOOD FLOOR.

## DRAWINGS SPECIFIC NOTES


- (1) GUTTER AND DOWNSPOUT SYSTEM. COLOR TO MATCH FASCIA. PROVIDE SPLASH BLOCKS AT ALL OUTLETS TO GRADE AS REQUIRED.
- 2 RETRACTABLE ATTIC STAIR. FIELD VERIFY EXACT LOCATION AND HEIGHT.
- 3 EXISTING GRASS, SIDEWALK, CONCRETE APPROACH, SLAB-ON-GRADE OR FOUNDATION.
- PROVIDE 24"x 60" DOUBLE HUNG WOOD WINDOWS. MANUFACTURER AND COLORS AS SELECTED BY OWNER.
- 5 PROVIDE 16'-0" x 8'-0" SECTIONAL OVERHEAD GARAGE DOOR WITH ELECTRIC OPERATOR. CARRIAGE HOUSE STYLE AND COLOR AS SELECTED BY OWNER AND APPROVED BY THE HISTORICAL SOCIETY.
- 6 30 YEAR, DIMENSIONAL, ASPHALT SHINGLE SYSTEM, 5/8" ROOF SHEATHING, WOOD TRUSSES 24" O.C. COLOR AND STYLE OF SHINGLES AS SELECTED BY OWNER AND APPROVED BY THE HISTORICAL SOCIETY.
- 7 PAINTED 5/4 x 3 1/2" WOOD CORNER BOARDS WITH 3/4", QTR ROUND, TRIM. REFER ALSO TO DETAIL 1/A6.00.
- 8 PAINTED 1 x 6 WATER TABLE WITH TAPERED WOOD DRIP CAP. REFER ALSO TO DETAIL 2/A6.00.
- 9 PAINTED, 4" EXPOSURE, WOOD SIDING. COLORS AND PATTERNS AS SELECTED BY OWNER AND APPROVED BY THE HISTORICAL SOCIETY.
- 2 x 4 WOOD STUDS @ 16"O.C., 1/2" PLYWOOD SHEATHING, HOUSE WRAP. ATTACH SOLE PLATE TO EXISTING ANCHOR BOLTS. PROVIDE 1 x 6 FREIZE BOARD AND TRIM @ SOFFIT/WALL JUNCTION. REFER ALSO TO DETAIL 3/A6.00.
   ALUMINUM BOX ROOF VENTS. COLOR TO MATCH ROOF.

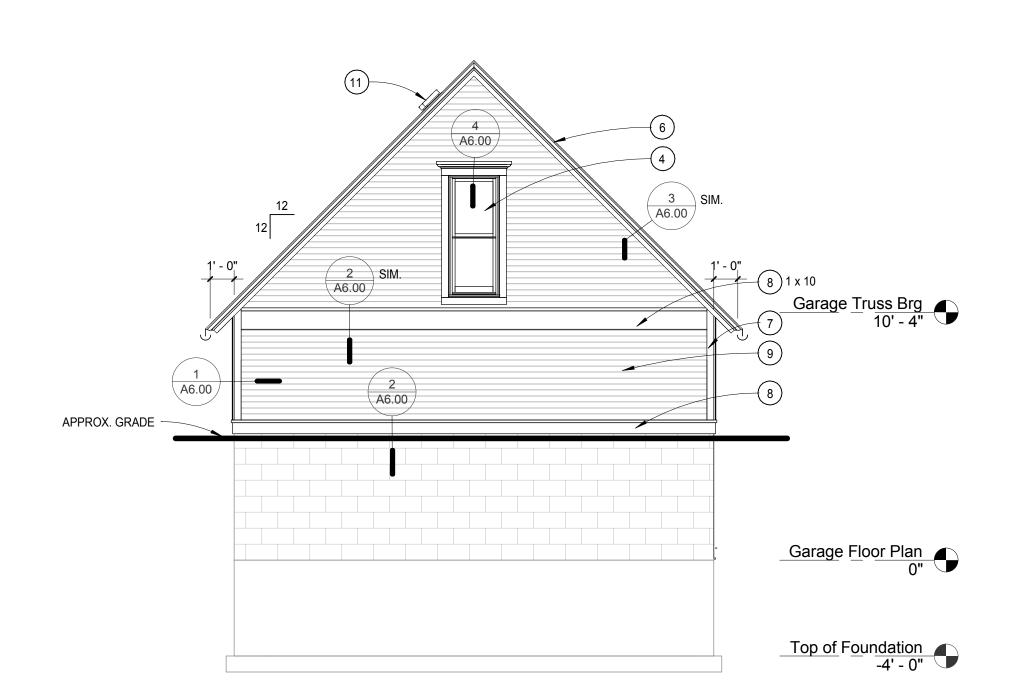

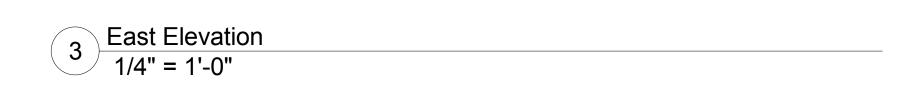


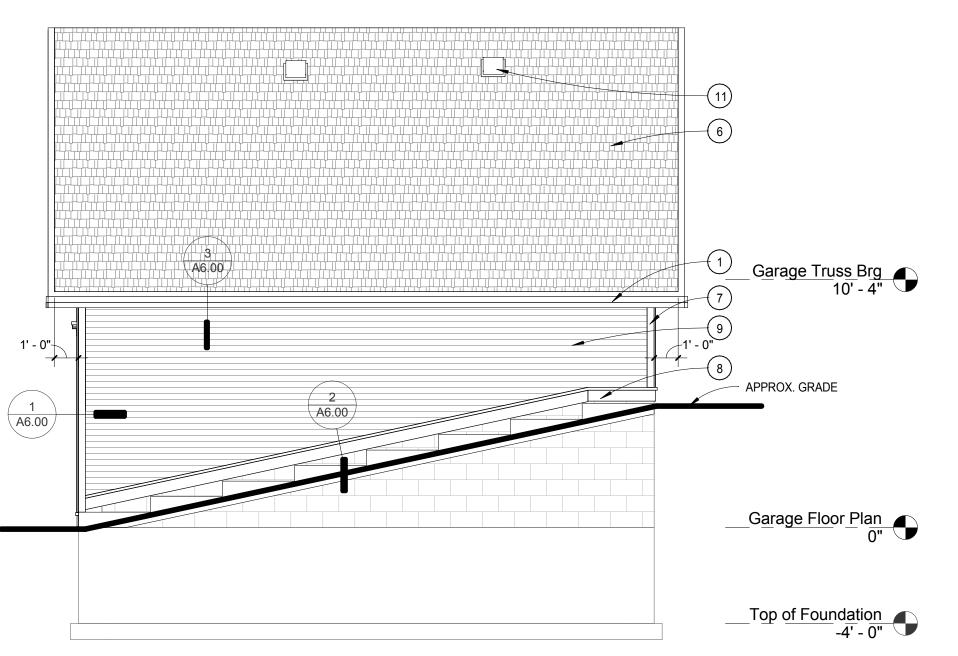

1	South Elevation 1/4" = 1'-0"		
4	1/4" = 1'-0"		

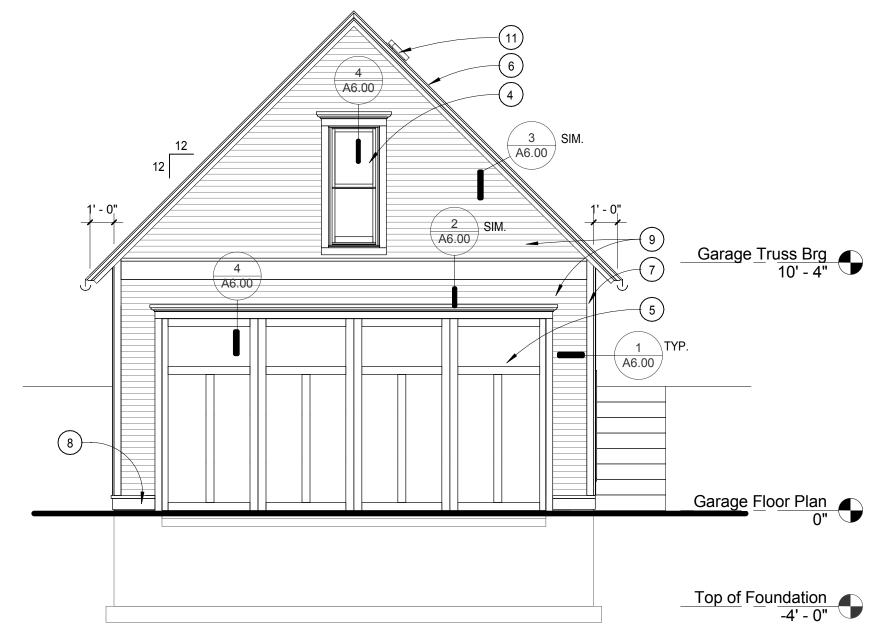

<b>6</b>	West Elevation	
<u>5</u>	1/4" = 1'-0"	

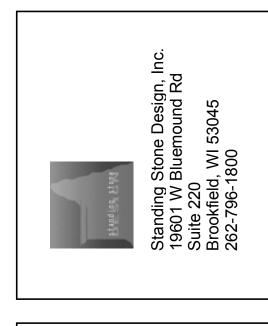

Jaime Hurtado Walkers Point New Garage

	Revisions:					
No.	Descri	ption	Date			
Cor	Set Type: Construction Documents					
SSD	Project No:		14-026			
Issue	Issue Date:		7, 2014			
Drawi	n Bv:		rhl			

Drawn By:
Sheet No: