

WESTLAWN GARDENS - MPL EXPRESS AT SILVER SPRING AND BUS SHELTER

THE HOUSING AUTHORITY OF THE CITY OF MILWAUKEE (PROJECT CONTACT)

5125 West Lisbon Avenue
Milwaukee, Wisconsin 53210
414.286.5678 Fax: 414.286.8742 www.haom.org
Contact: Michael Standl Direct: 414.286.5131 michael.standl@haom.org

KINDNESS ARCHITECTURE + PLANNING


517 East Menomonee Street
Milwaukee, Wisconsin 53202
414.792.9700 www.kindnessa-p.com
Contact: Melissa Rudolph, Project Manager mrdulph@kindnessa-p.com

5550-5558 North 64th Street

Milwaukee, WI

For the Housing Authority of the City of Milwaukee
Bid Package

PROJECT LOCATION
5550-5558 NORTH 64TH STREET
MILWAUKEE WI

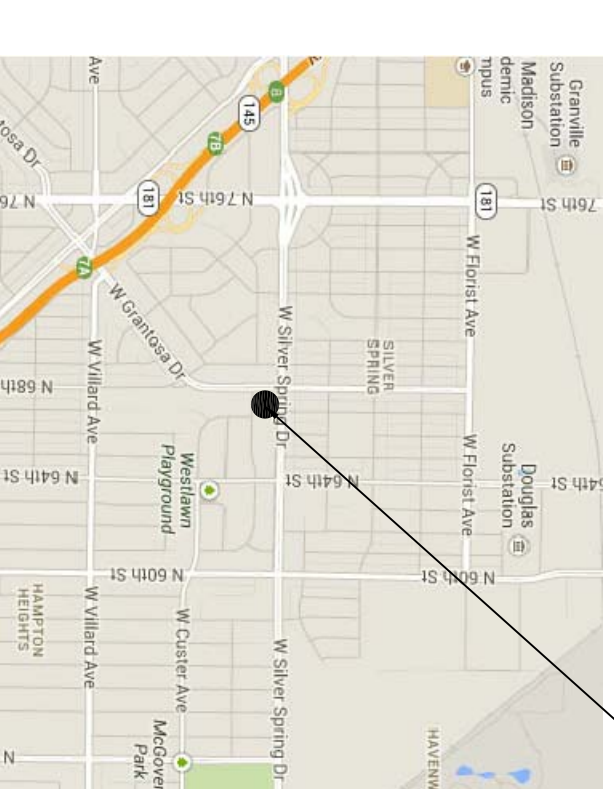


DRAWING LIST

Architecture
A100
A200


Plans
Elevations, Sections, Details

GENERAL NOTES


- ALL WORK UNDER THIS CONTRACT SHALL BE PERFORMED IN STRICT COMPLIANCE WITH ALL LOCAL CODES, ORDINANCES AND REGULATIONS OF THE GOVERNMENT AUTHORITIES HAVING JURISDICTION.
- CONTRACTOR SHALL REVIEW ALL CONTRACT DOCUMENTS AND NOTIFY THE ARCHITECT OF ANY DISCREPANCIES PRIOR TO STARTING WORK.
- DO NOT SCALE THE DRAWINGS. IF A CONTRADICTION OCCURS WITHIN THE CONTRACT DOCUMENTS OR INFORMATION IS UNCLEAR, THE CONTRACTOR SHALL NOTIFY THE ARCHITECT FOR CLARIFICATION.
- ALL DIMENSIONS ARE TO BE VERIFIED IN FIELD. IF A CONTRADICTION OCCURS BETWEEN THE CONTRACT DOCUMENTS AND THE EXISTING CONDITIONS, THE CONTRACTOR SHALL NOTIFY THE ARCHITECT FOR CLARIFICATION.
- ELECTRICAL AND STRUCTURE BY OTHERS. COORDINATE WORK WITH GENERAL CONTRACTOR/CONSTRUCTION MANAGER.

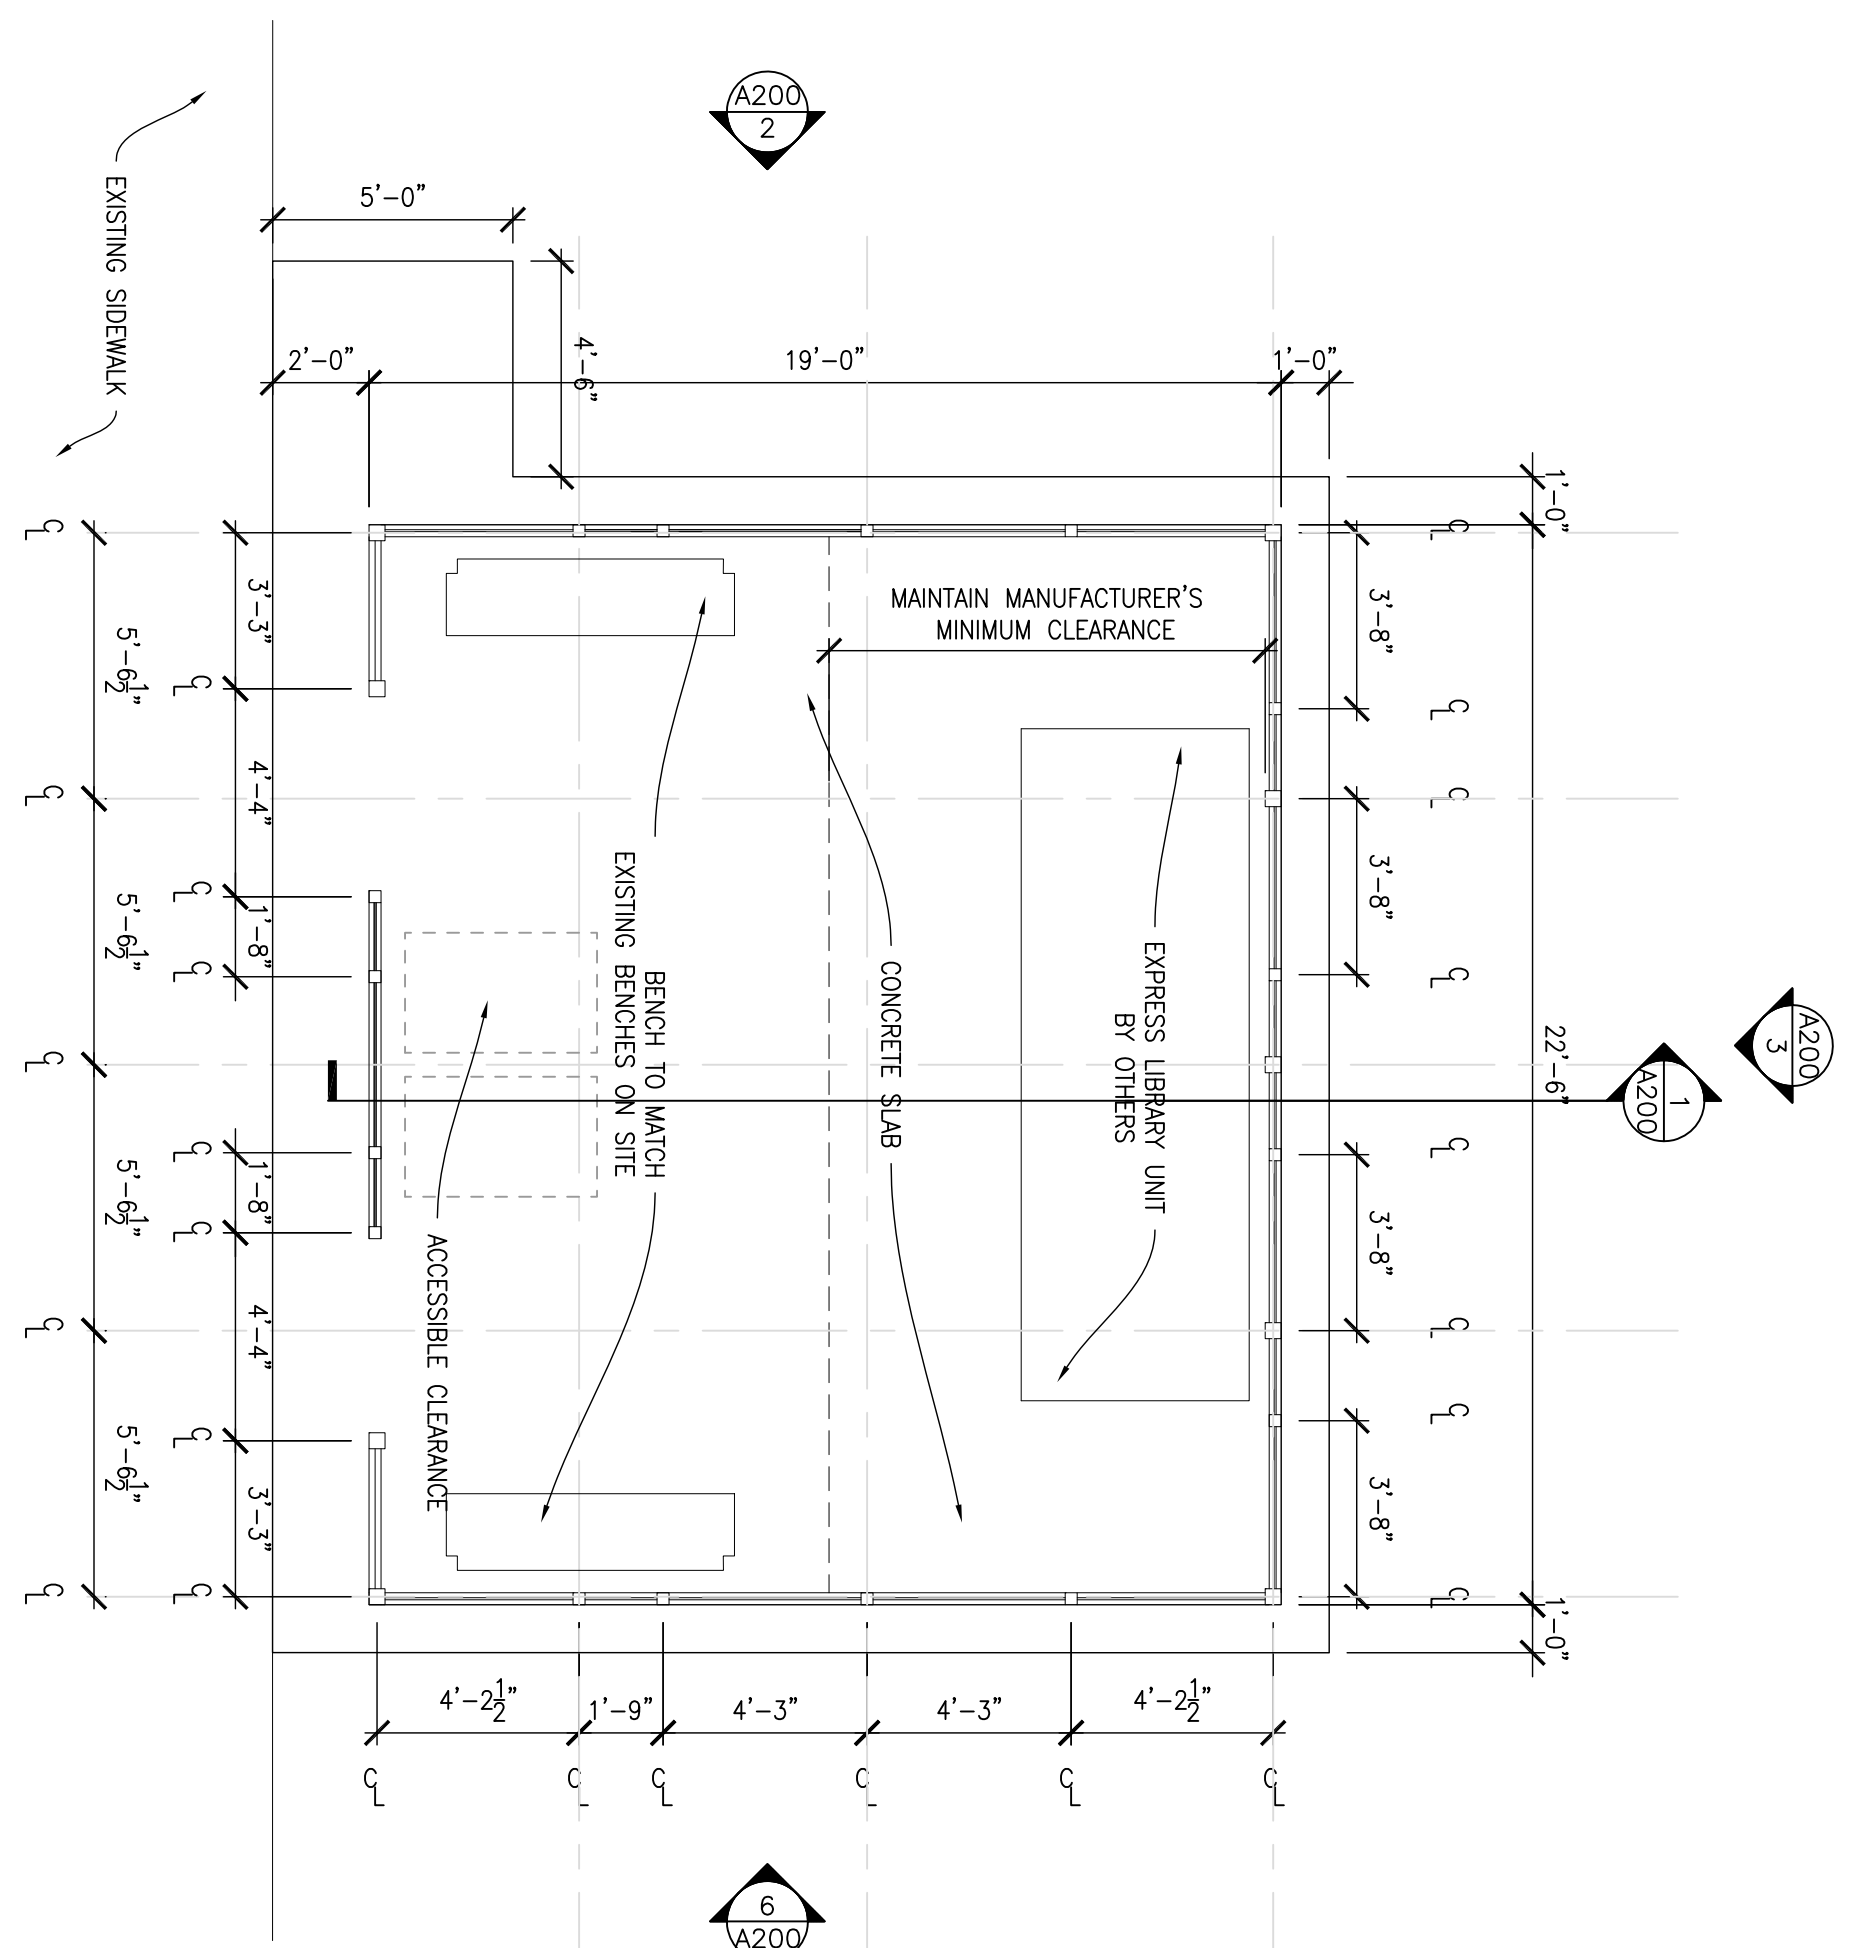

3 PLAN
1/4"=1'

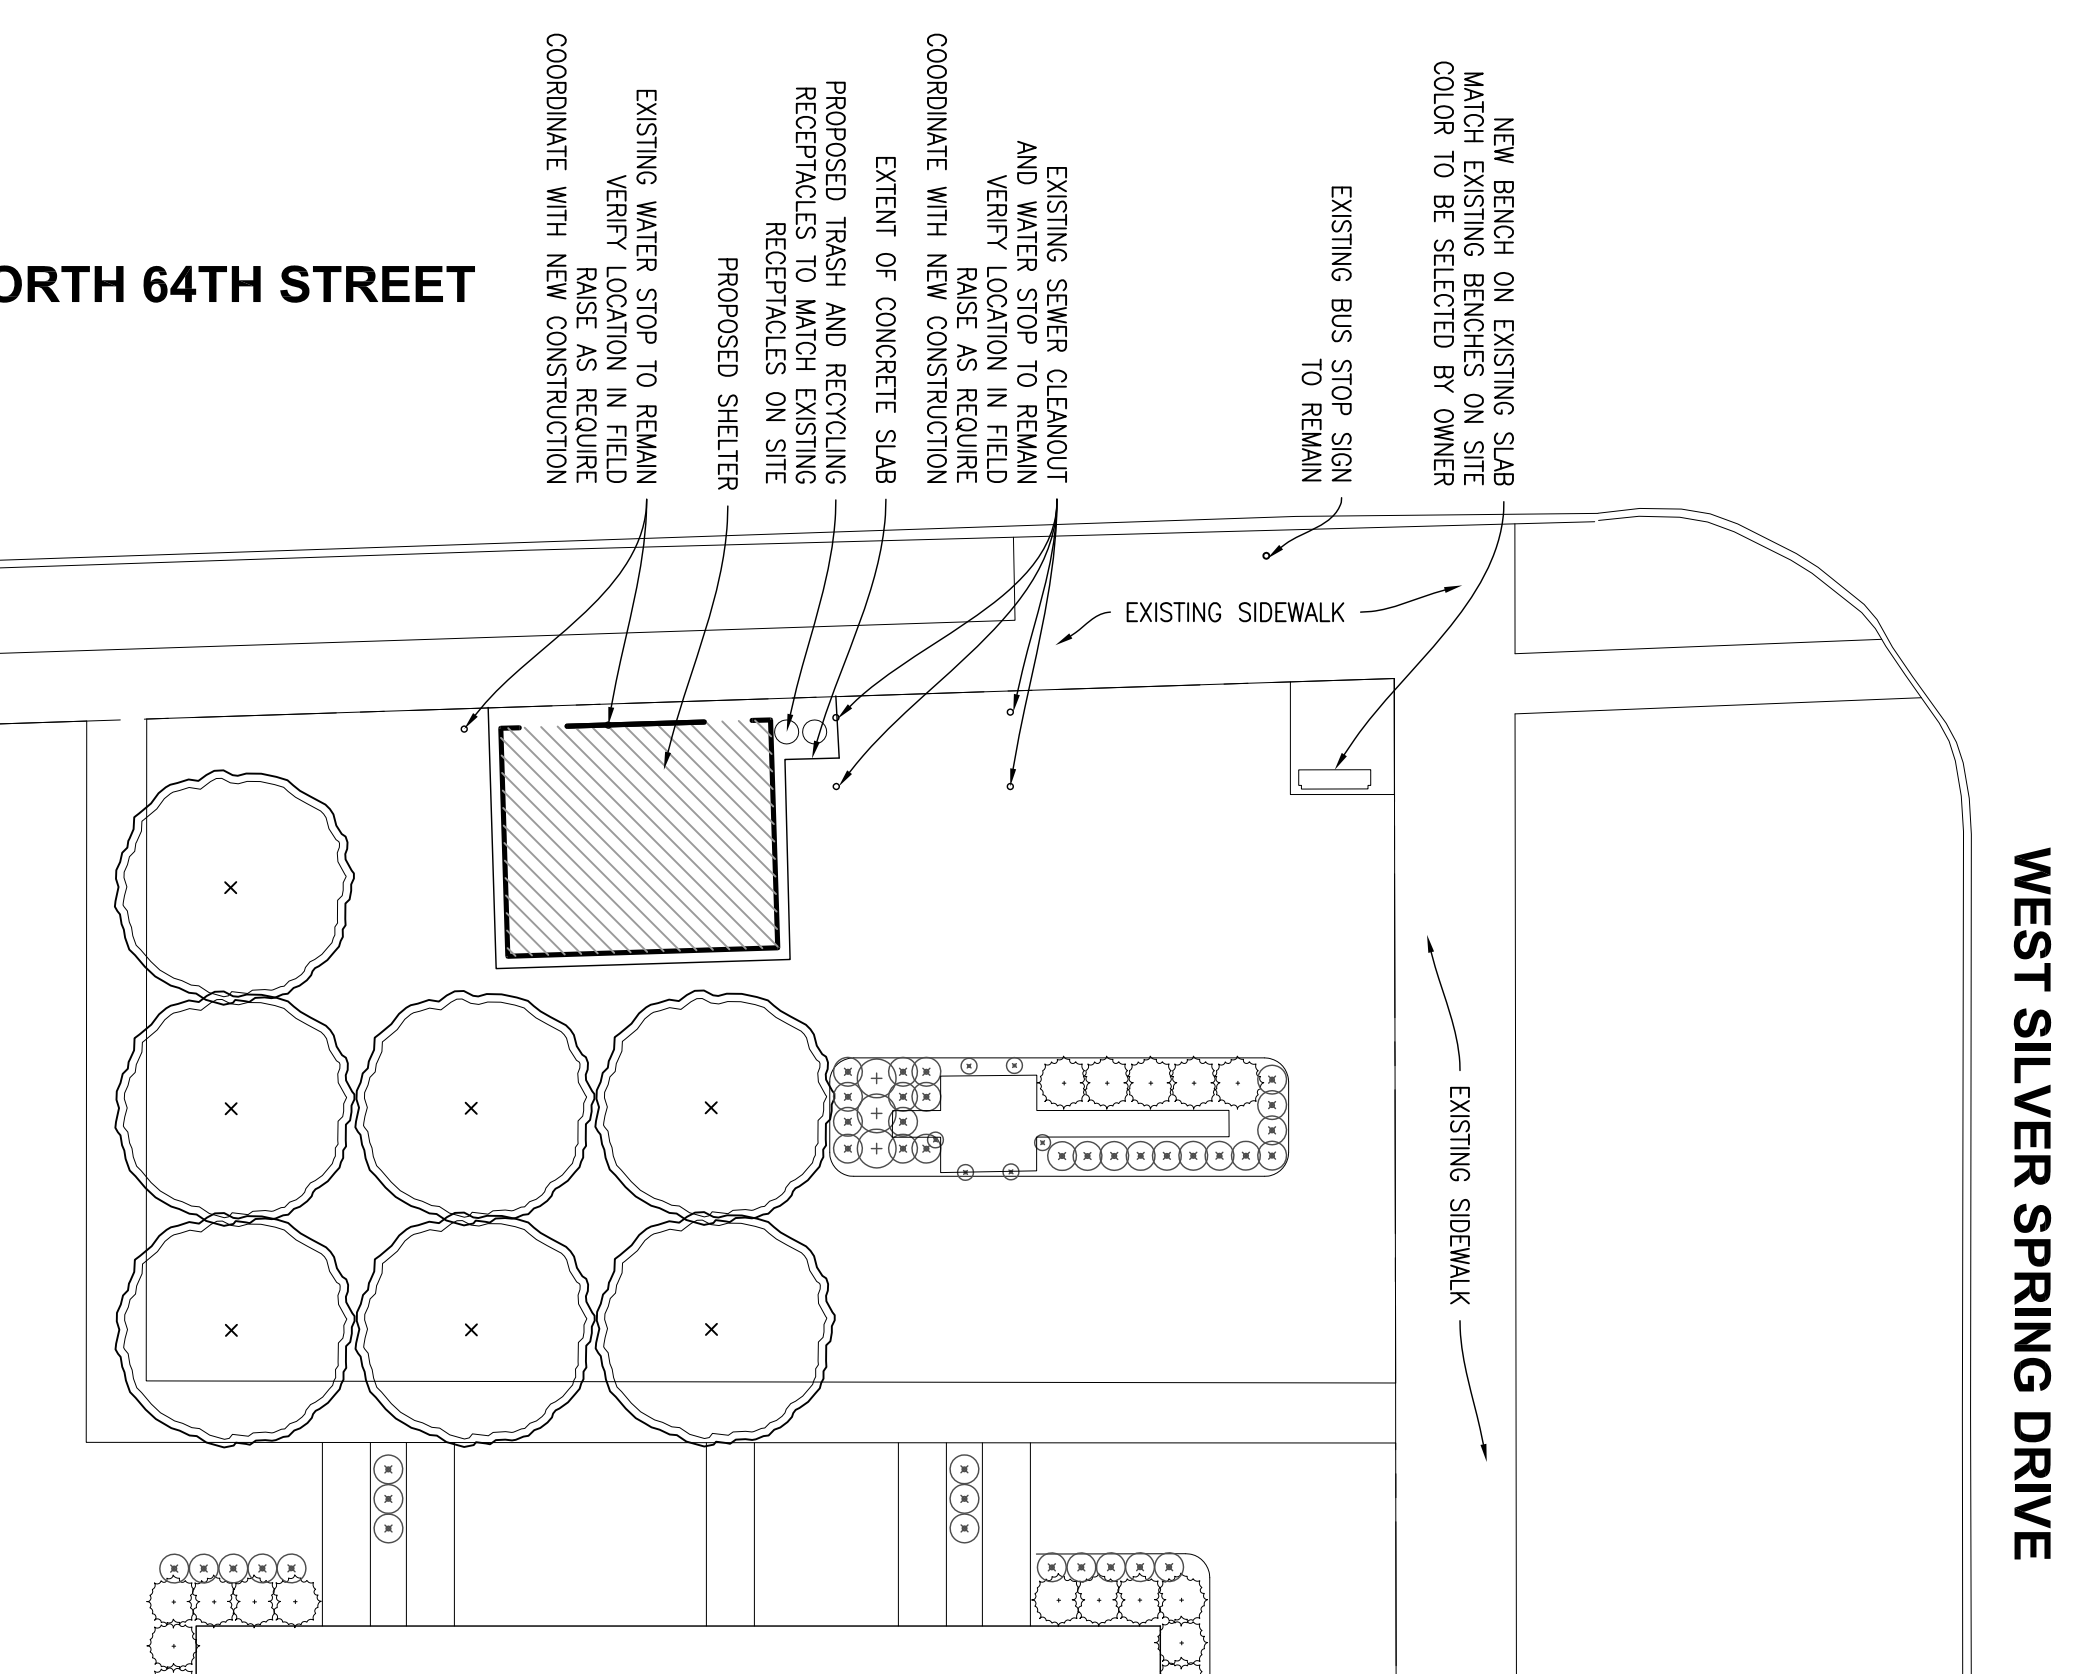

2 SITE PLAN
NTS

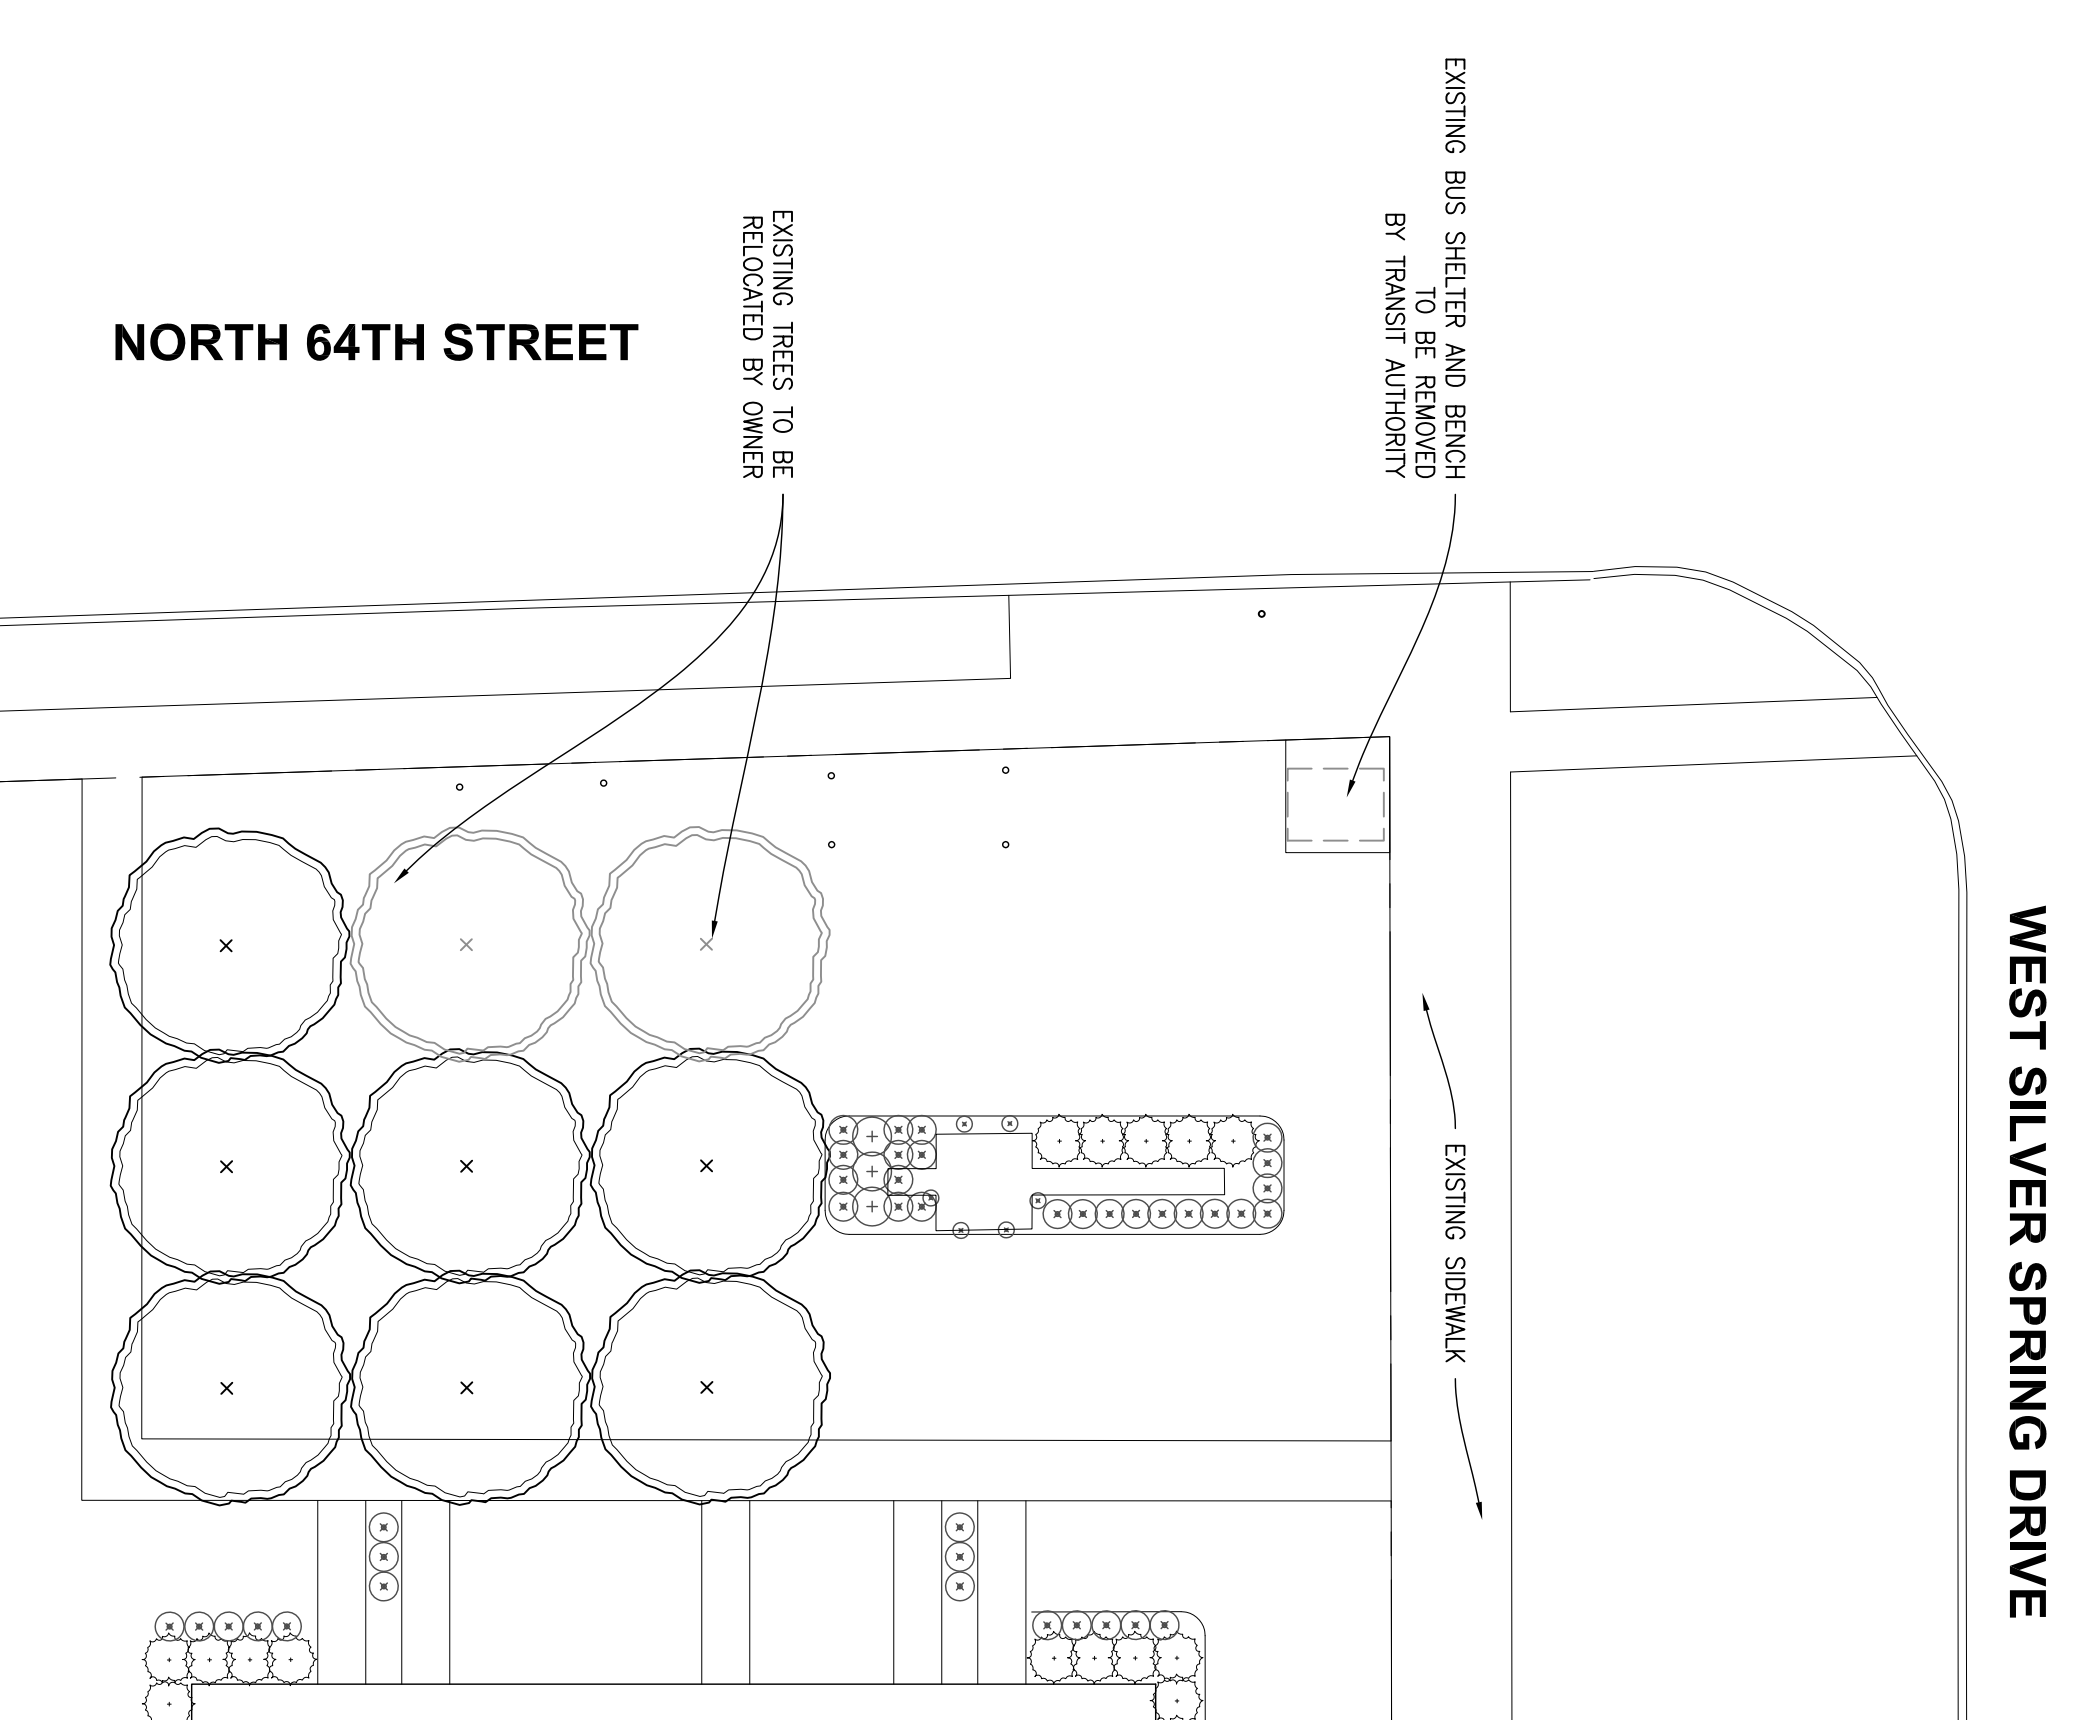

1 DEMOLITION PLAN
NTS

REVISIONS			
TAG	DATE	BY	DESCRIPTION

KAP PROJECT NO. 13-115
SCALE AS NOTED
PHASE CD
DATE 9.30.13

PLANS

A100

5550-5558
NORTH 64TH STREET
MILWAUKEE, WI

PROJECT:
WESTLAWN
GARDENS -
MPL EXPRESS
AT
SILVER SPRING
AND
BUS SHELTER

PROJECT:
WESTLAWN
GARDENS -
MPL EXPRESS
AT
SILVER SPRING
AND
BUS SHELTER


5550-5558
NORTH 64TH STREET
MILWAUKEE, WI

REVISIONS			
TAG	DATE	BY	DESCRIPTION

KAP PROJECT NO. | 13-115
SCALE | AS NOTED
PHASE | CD
DATE | 9.30.13

ELEVATIONS
SECTIONS
DETAILS

A200

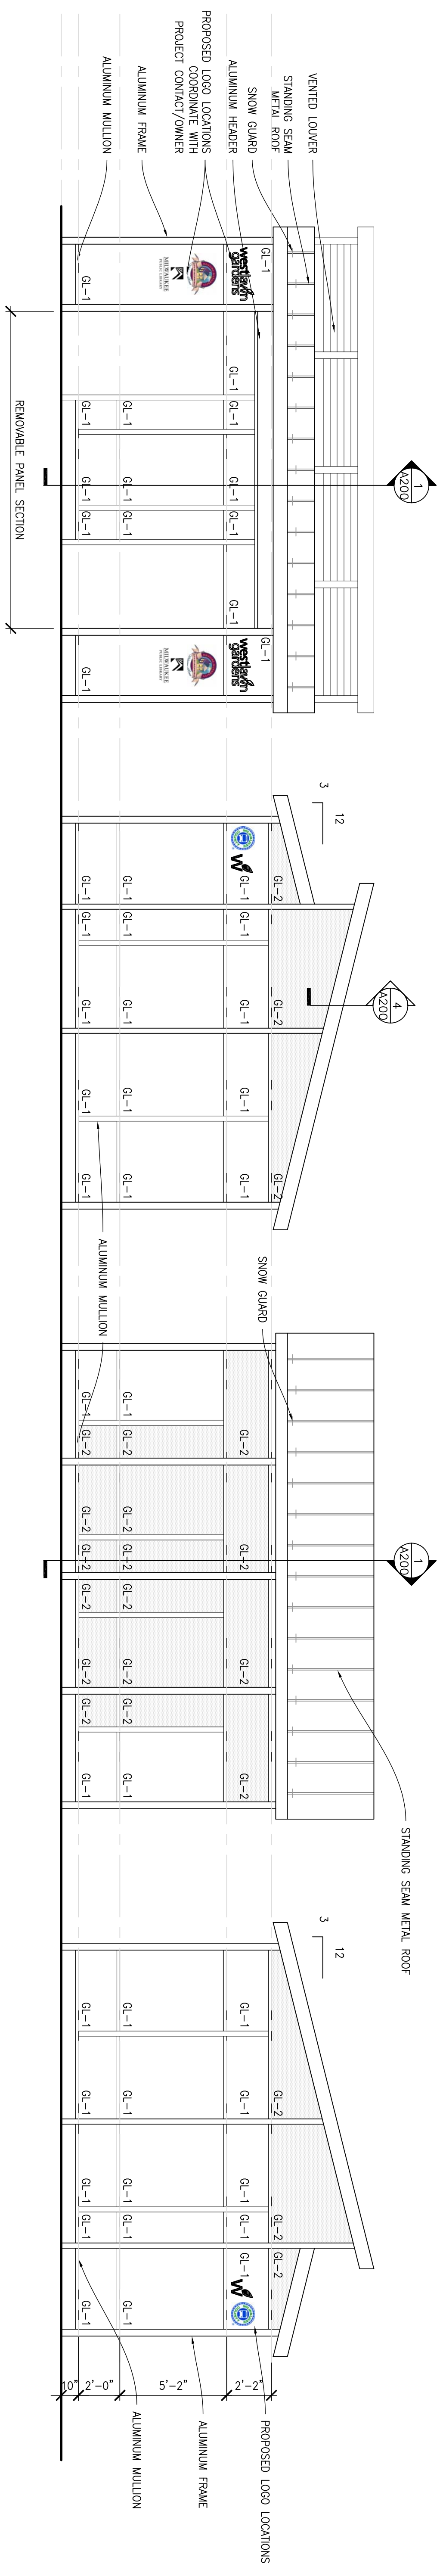


9 WEST ELEVATION

6 SOUTH ELEVATION

3 EAST ELEVATION

2 NORTH ELEVATION

NOTE:
GL-1 TRANSPARENT ACRYLIC PANEL
GL-2 TRANSLUCENT ACRYLIC PANEL

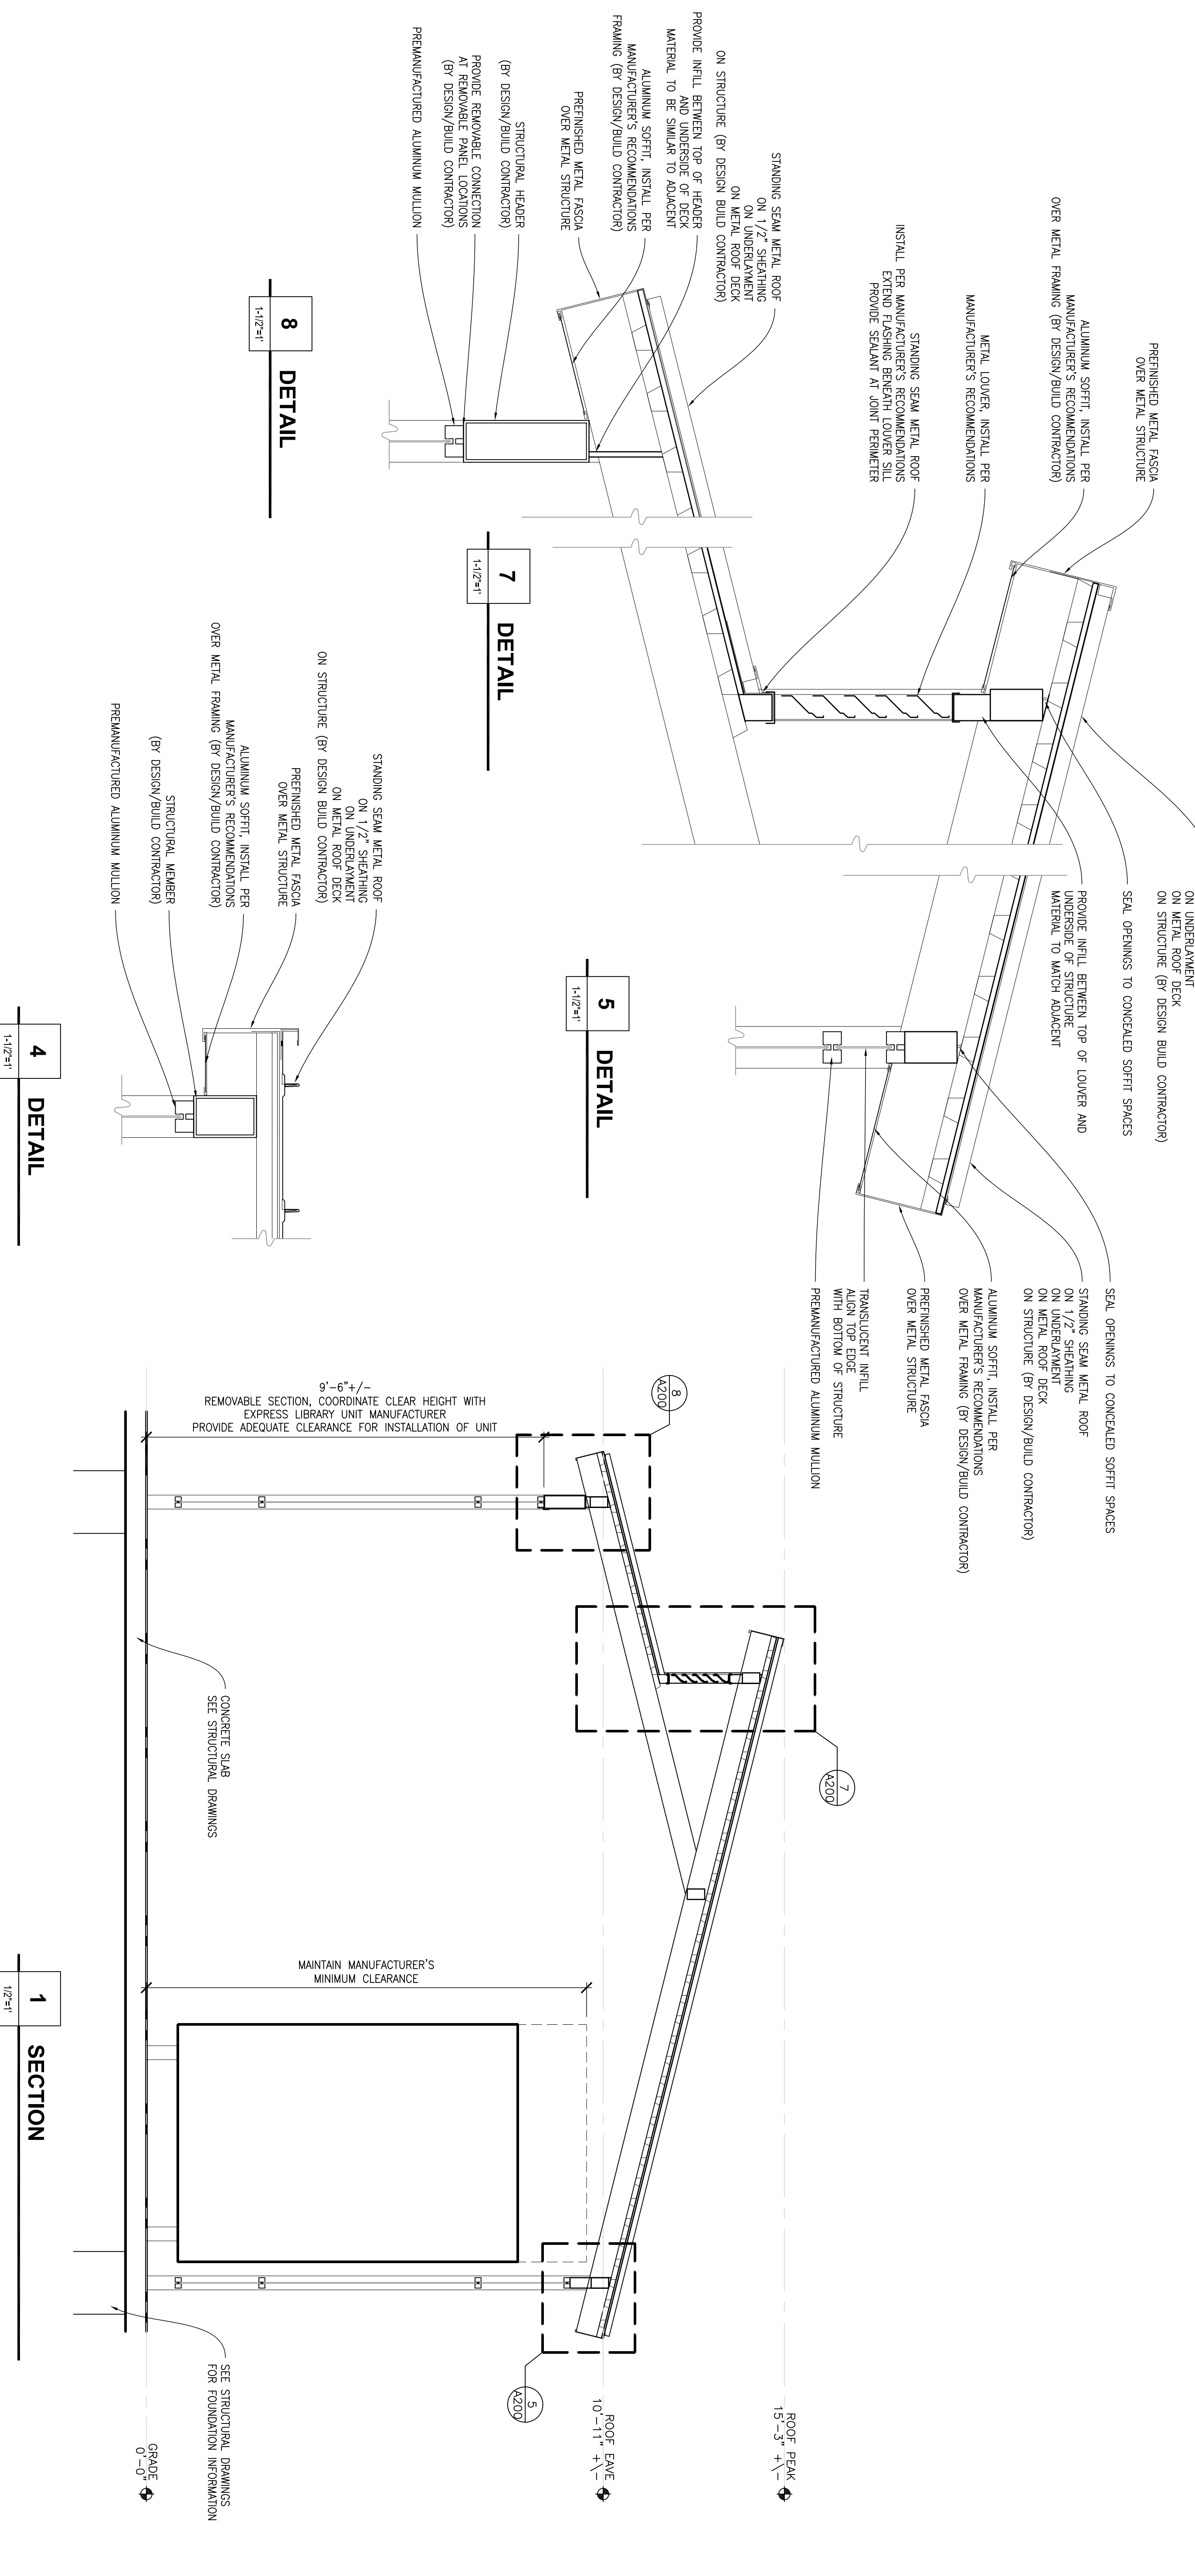

8 DETAIL

7 DETAIL

5 DETAIL

4 DETAIL

1 SECTION