



**02** STOREFRONT ELEVATION SCALE - 1/2" = 1'-0"

**NEW STOREFRONT COLOR AND PROFILE TO MATCH EXISTING.**


**NEW STOREFRONT INSTALL DOUBLE 1/4" TEMPERED GLASS. LOW E. PER TABLE 502.3 ZONE 6 REQ'D U VALUE = .45**

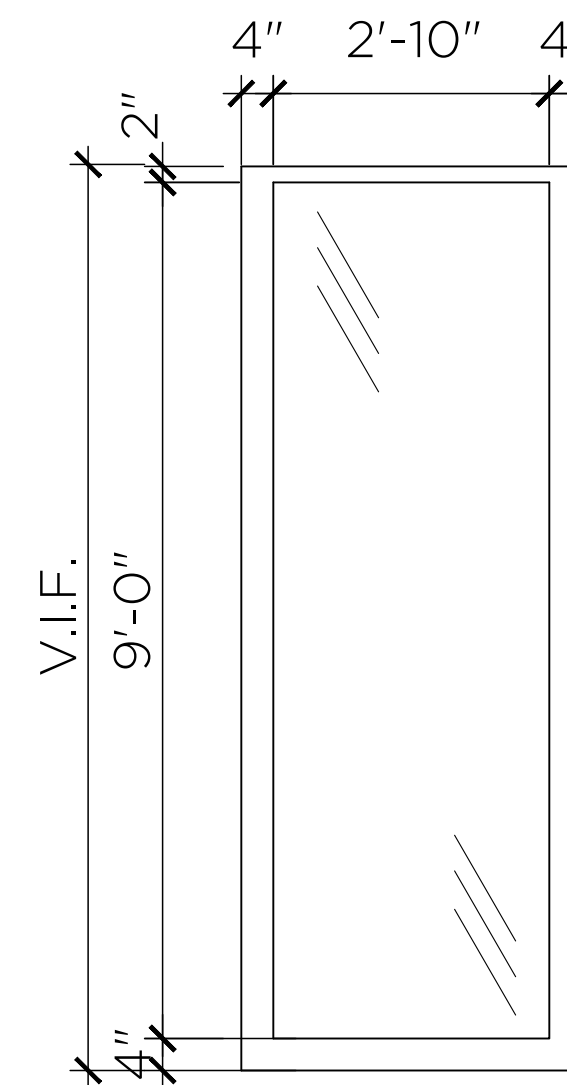


**03** STOREFRONT ELEVATION SCALE - 1/2" = 1'-0"

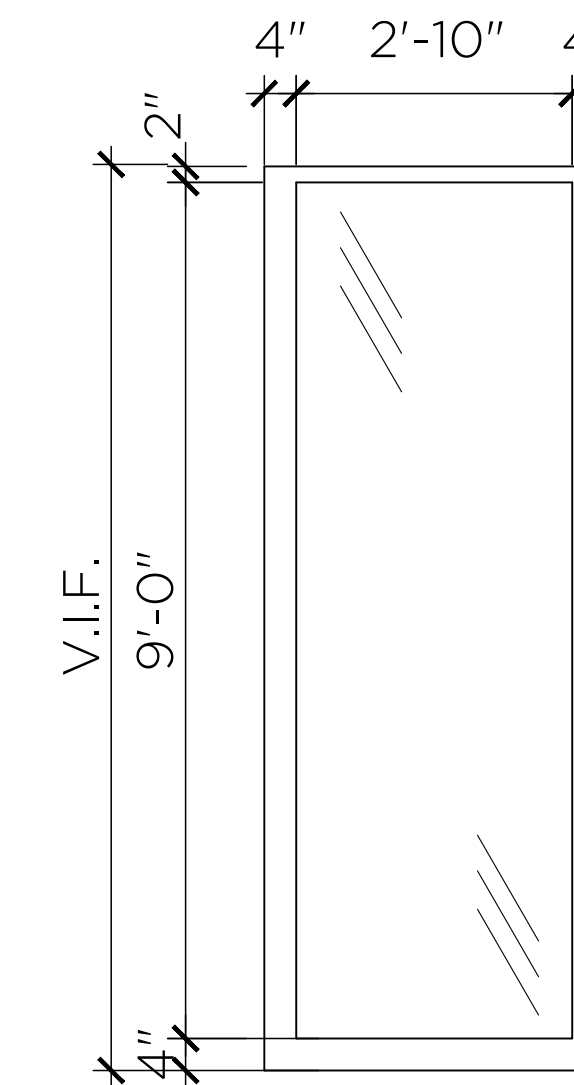


**04** STOREFRONT ELEVATION SCALE - 1/2" = 1'-0"

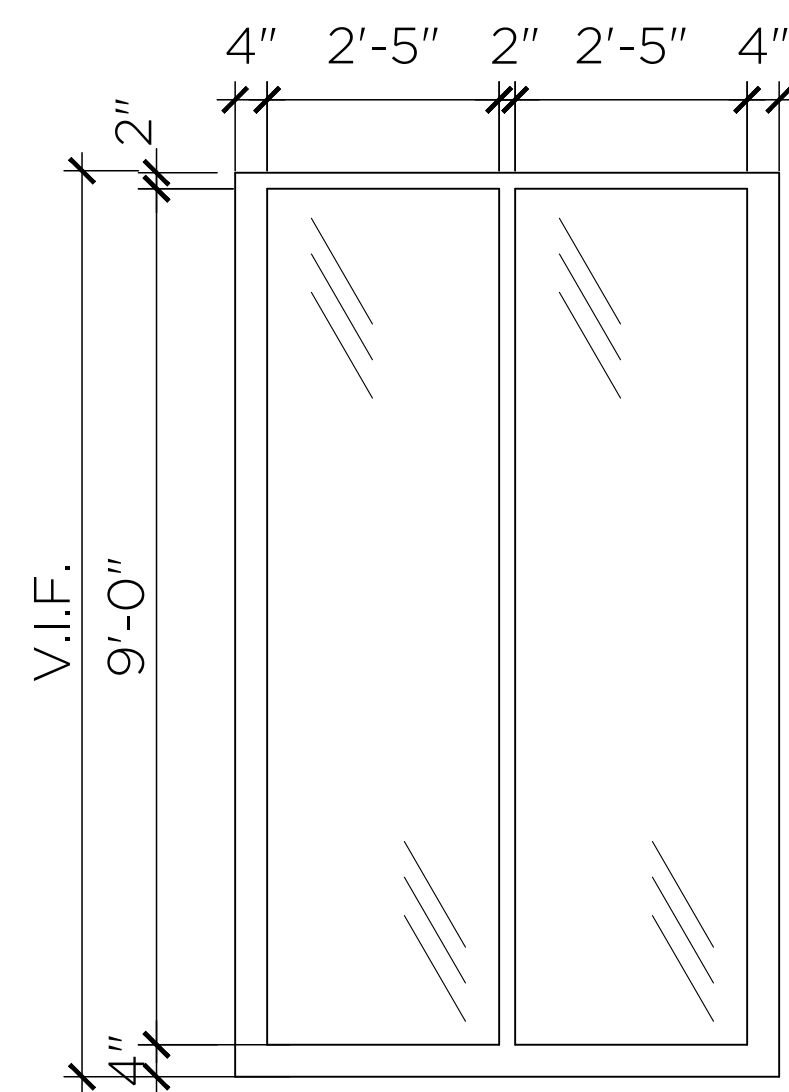

**05** STOREFRONT ELEVATION SCALE - 1/2" = 1'-0"

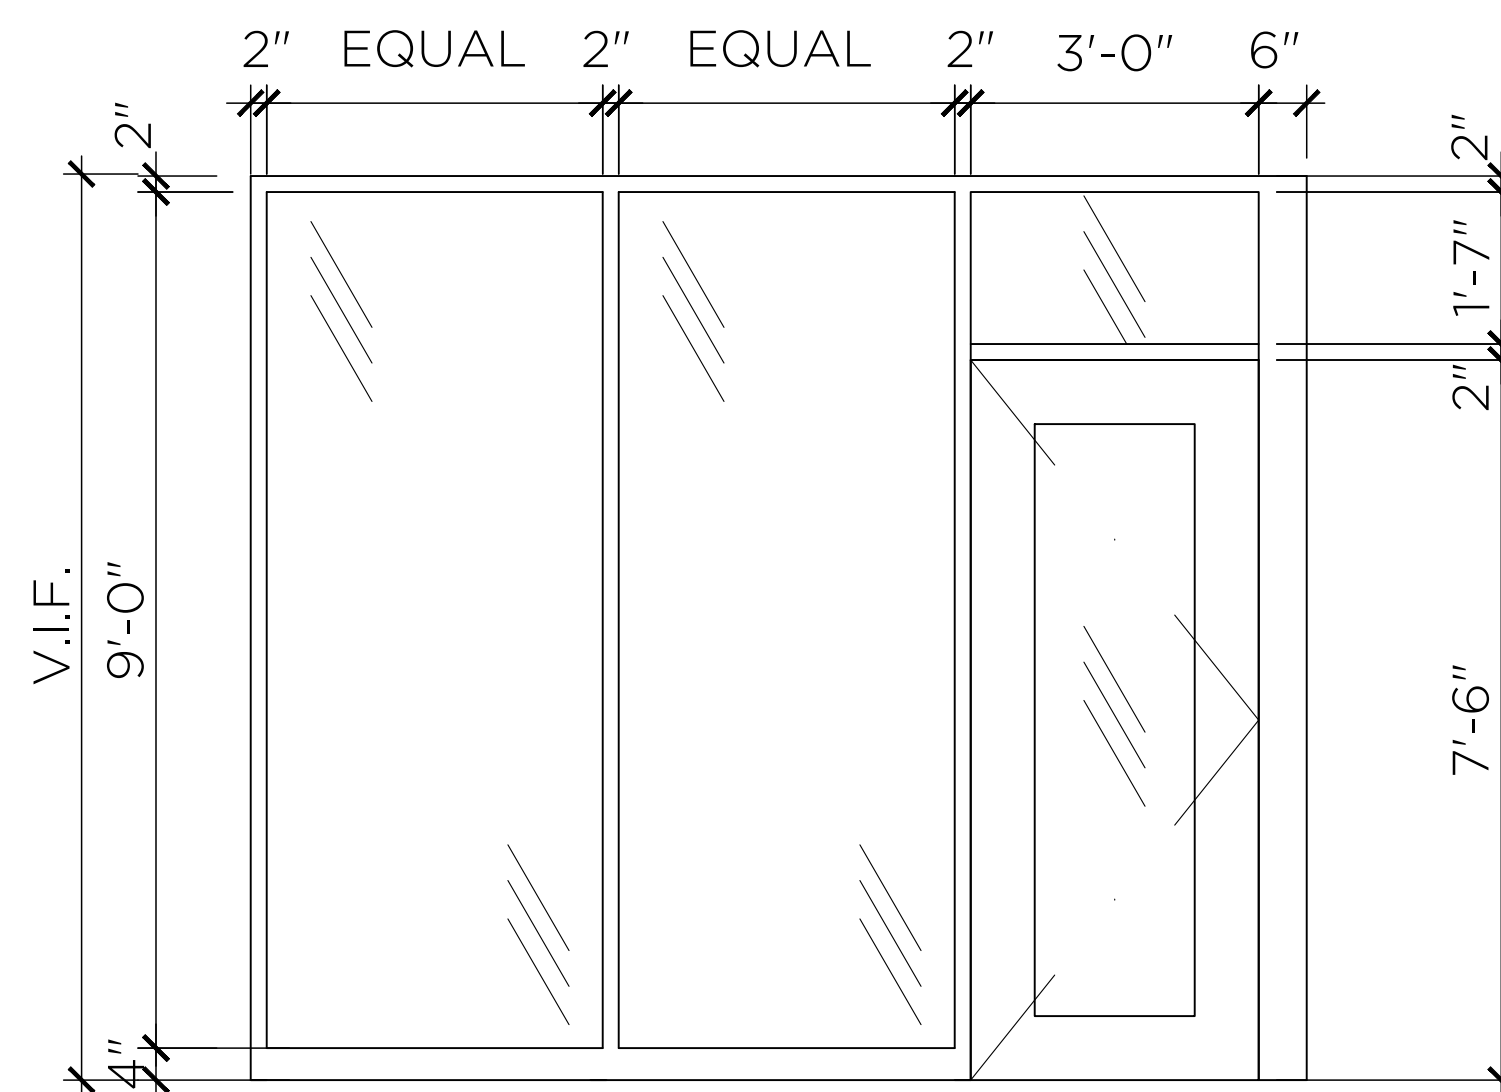

**06** STOREFRONT ELEVATION SCALE - 1/2" = 1'-0"

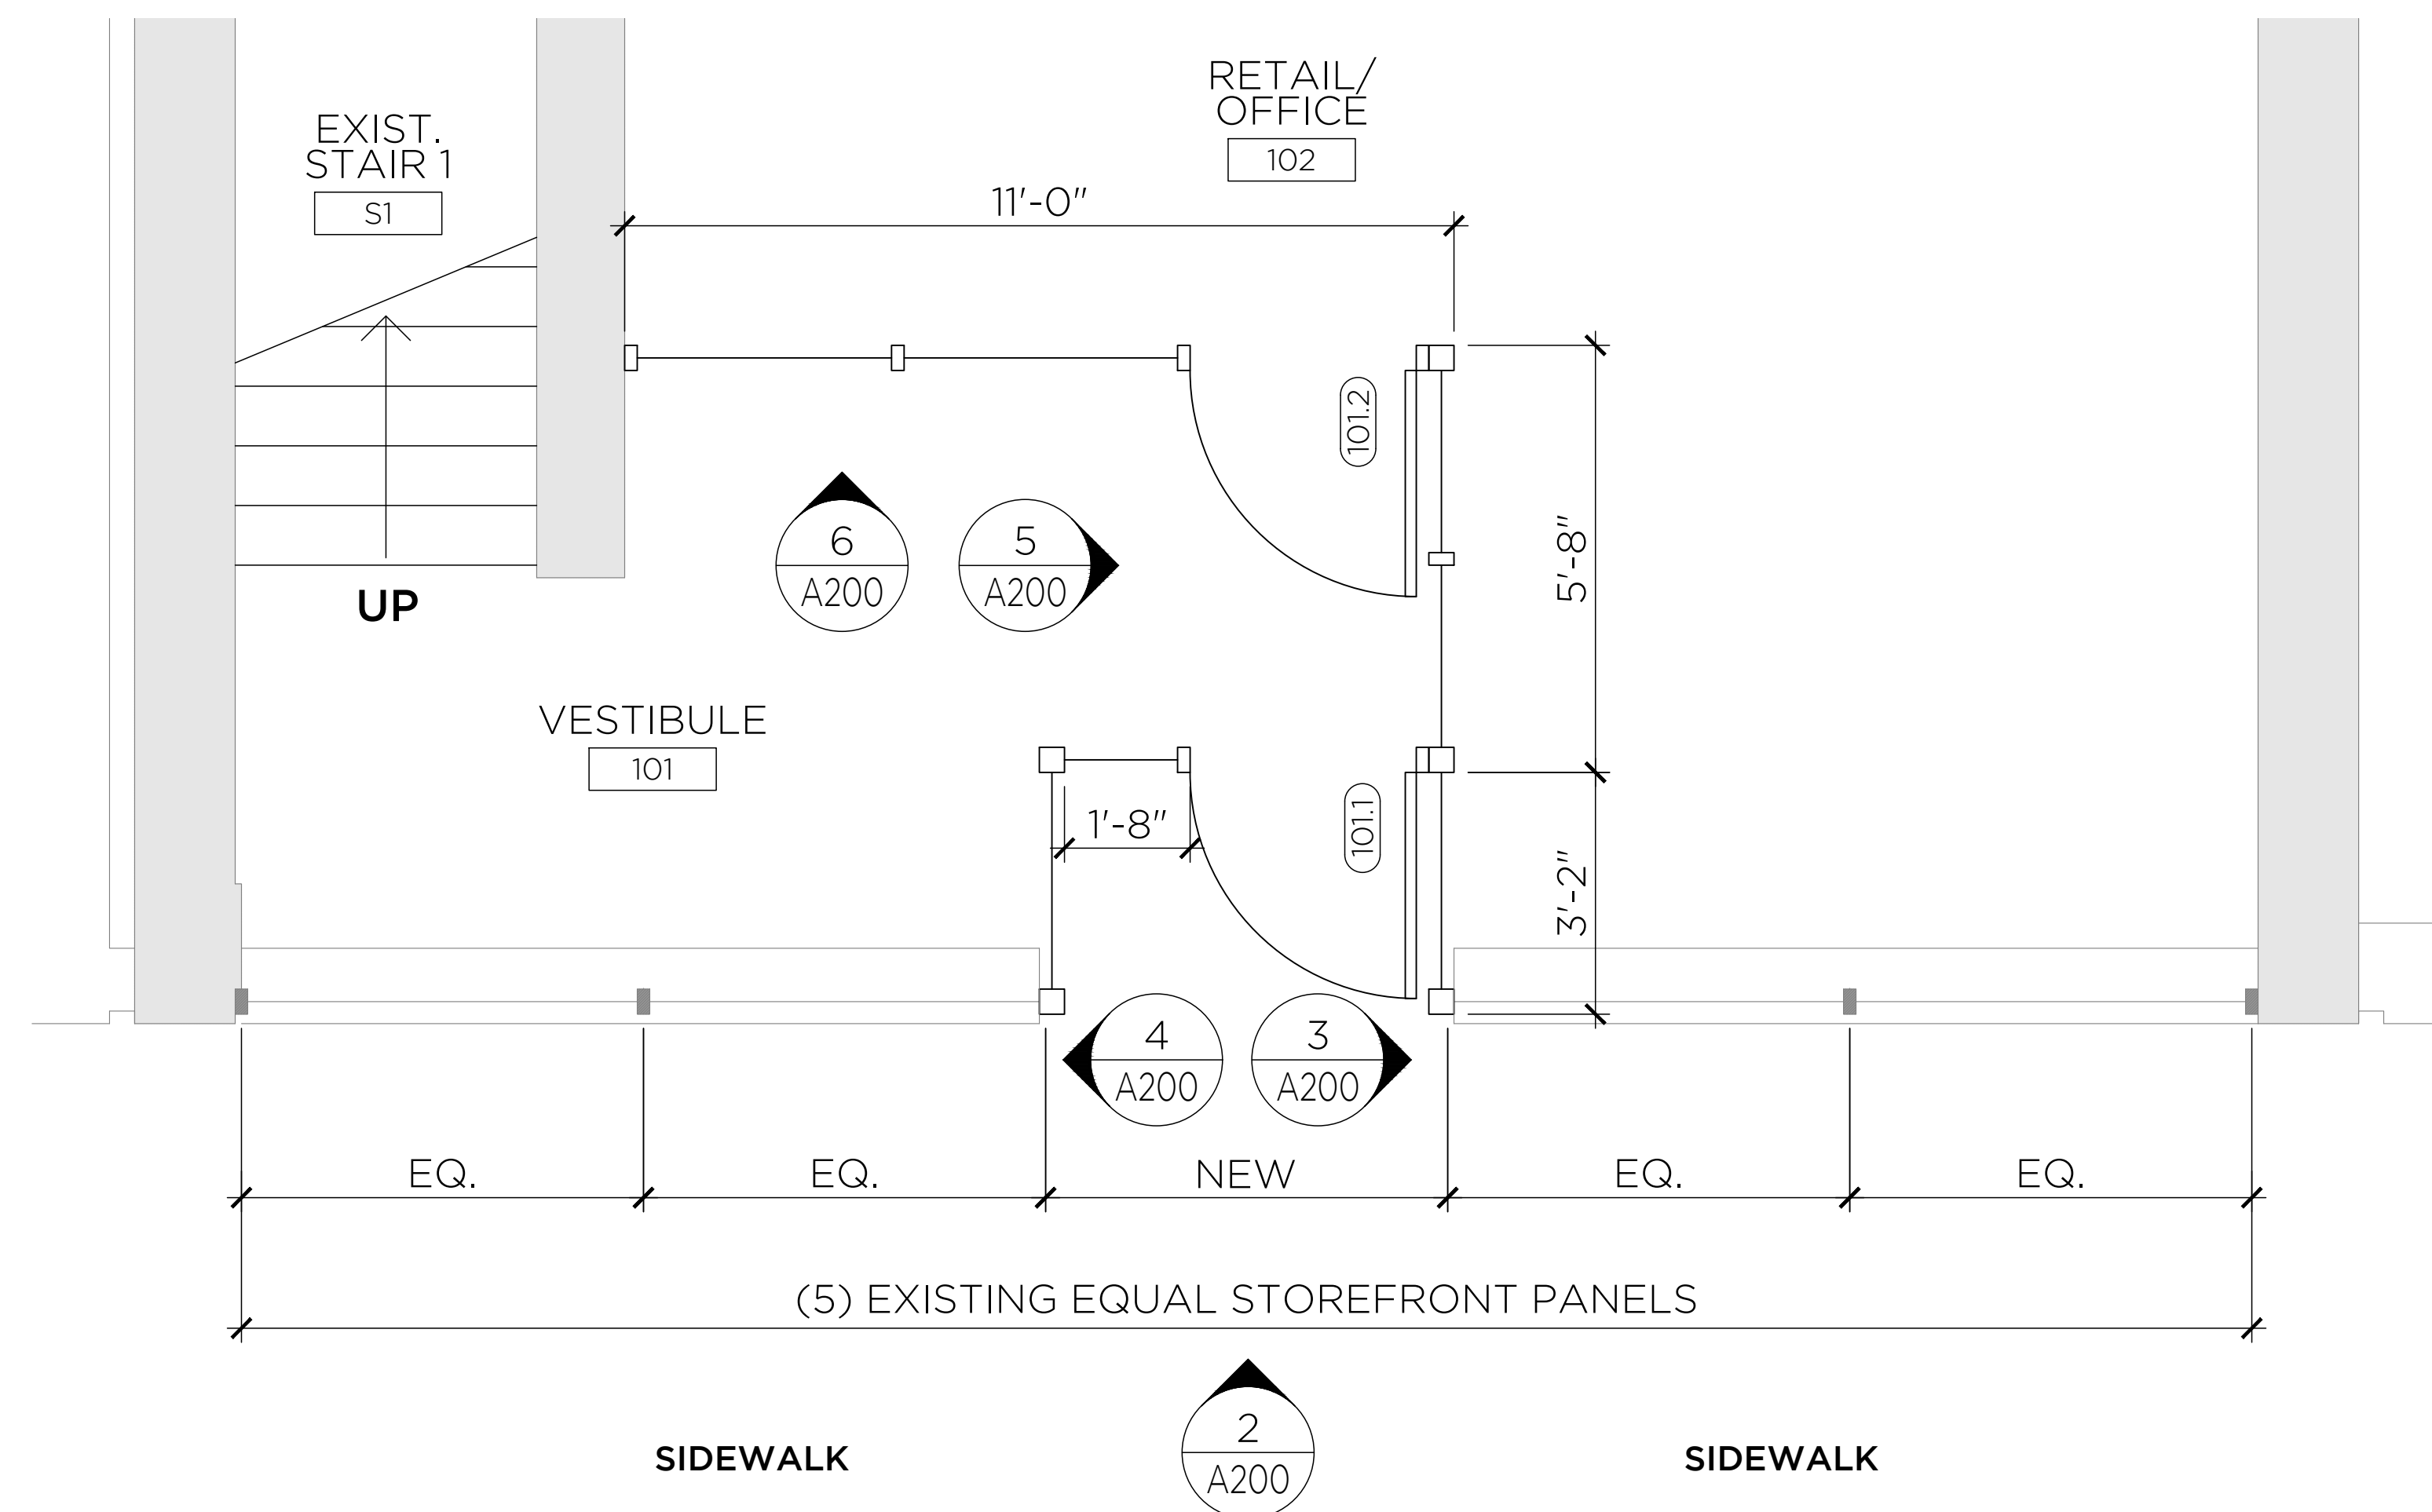

**01** ENLARGED PLAN AT ENTRY SCALE - 1/2" = 1'-0"



**TREDO GROUP**  
 219 N MILWAUKEE ST  
 SUITE 630  
 MILWAUKEE WISCONSIN  
 53202  
 (414) 539 3336  
 TREDOGROUP.COM

PROJECT NAME  
**729 W. MITCHELL ST  
 PATTEE GROUP**  
 729 W HISTORIC MITCHELL ST  
 MILWAUKEE, WI 53204

**DRAFT**  
 NOT FOR  
 CONSTRUCTION

DRAWING ISSUE HISTORY  
 SD 03-20-2020 DESIGN CHECK SET

SET TYPE  
 CONSTRUCTION SCOPE  
 DOCUMENTS

AA PROJECT NUMBER  
 19047

DATE  
 04-30-2020

SHEET TITLE  
 ENLARGED PLANS  
 AND ELEVATIONS

SHEET NUMBER

**A200**