

EECMS

2745 NORTH DR.
MARTIN LUTHER KING,
JR., DRIVE, STE LL1
MILWAUKEE, WI
(414) 393-0617


PROJECT:
RISALE CENTER
BUILDING
RENOVATION

2009 - 13 S 19TH ST.
MILWAUKEE, WI

© ELLIS ENGINEERING & CONSTRUCTION MANAGEMENT SERVICES LLC


DEMOLITION KEY / LEGEND

 EXISTING TO REMAIN

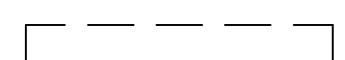
 EXISTING TO BE REMOVED

ALL DEMOLITION WORK SHALL BE PERFORMED IN A SAFE MANNER THAT IS CONSISTENT WITH
OSHA CONSTRUCTION INDUSTRY REGULATIONS

SHORE BUILDING ADEQUATELY AND CONTACT ENGINEER BEFORE REMOVING ANY COLUMN, WALL OR
PORTION OF WALL..

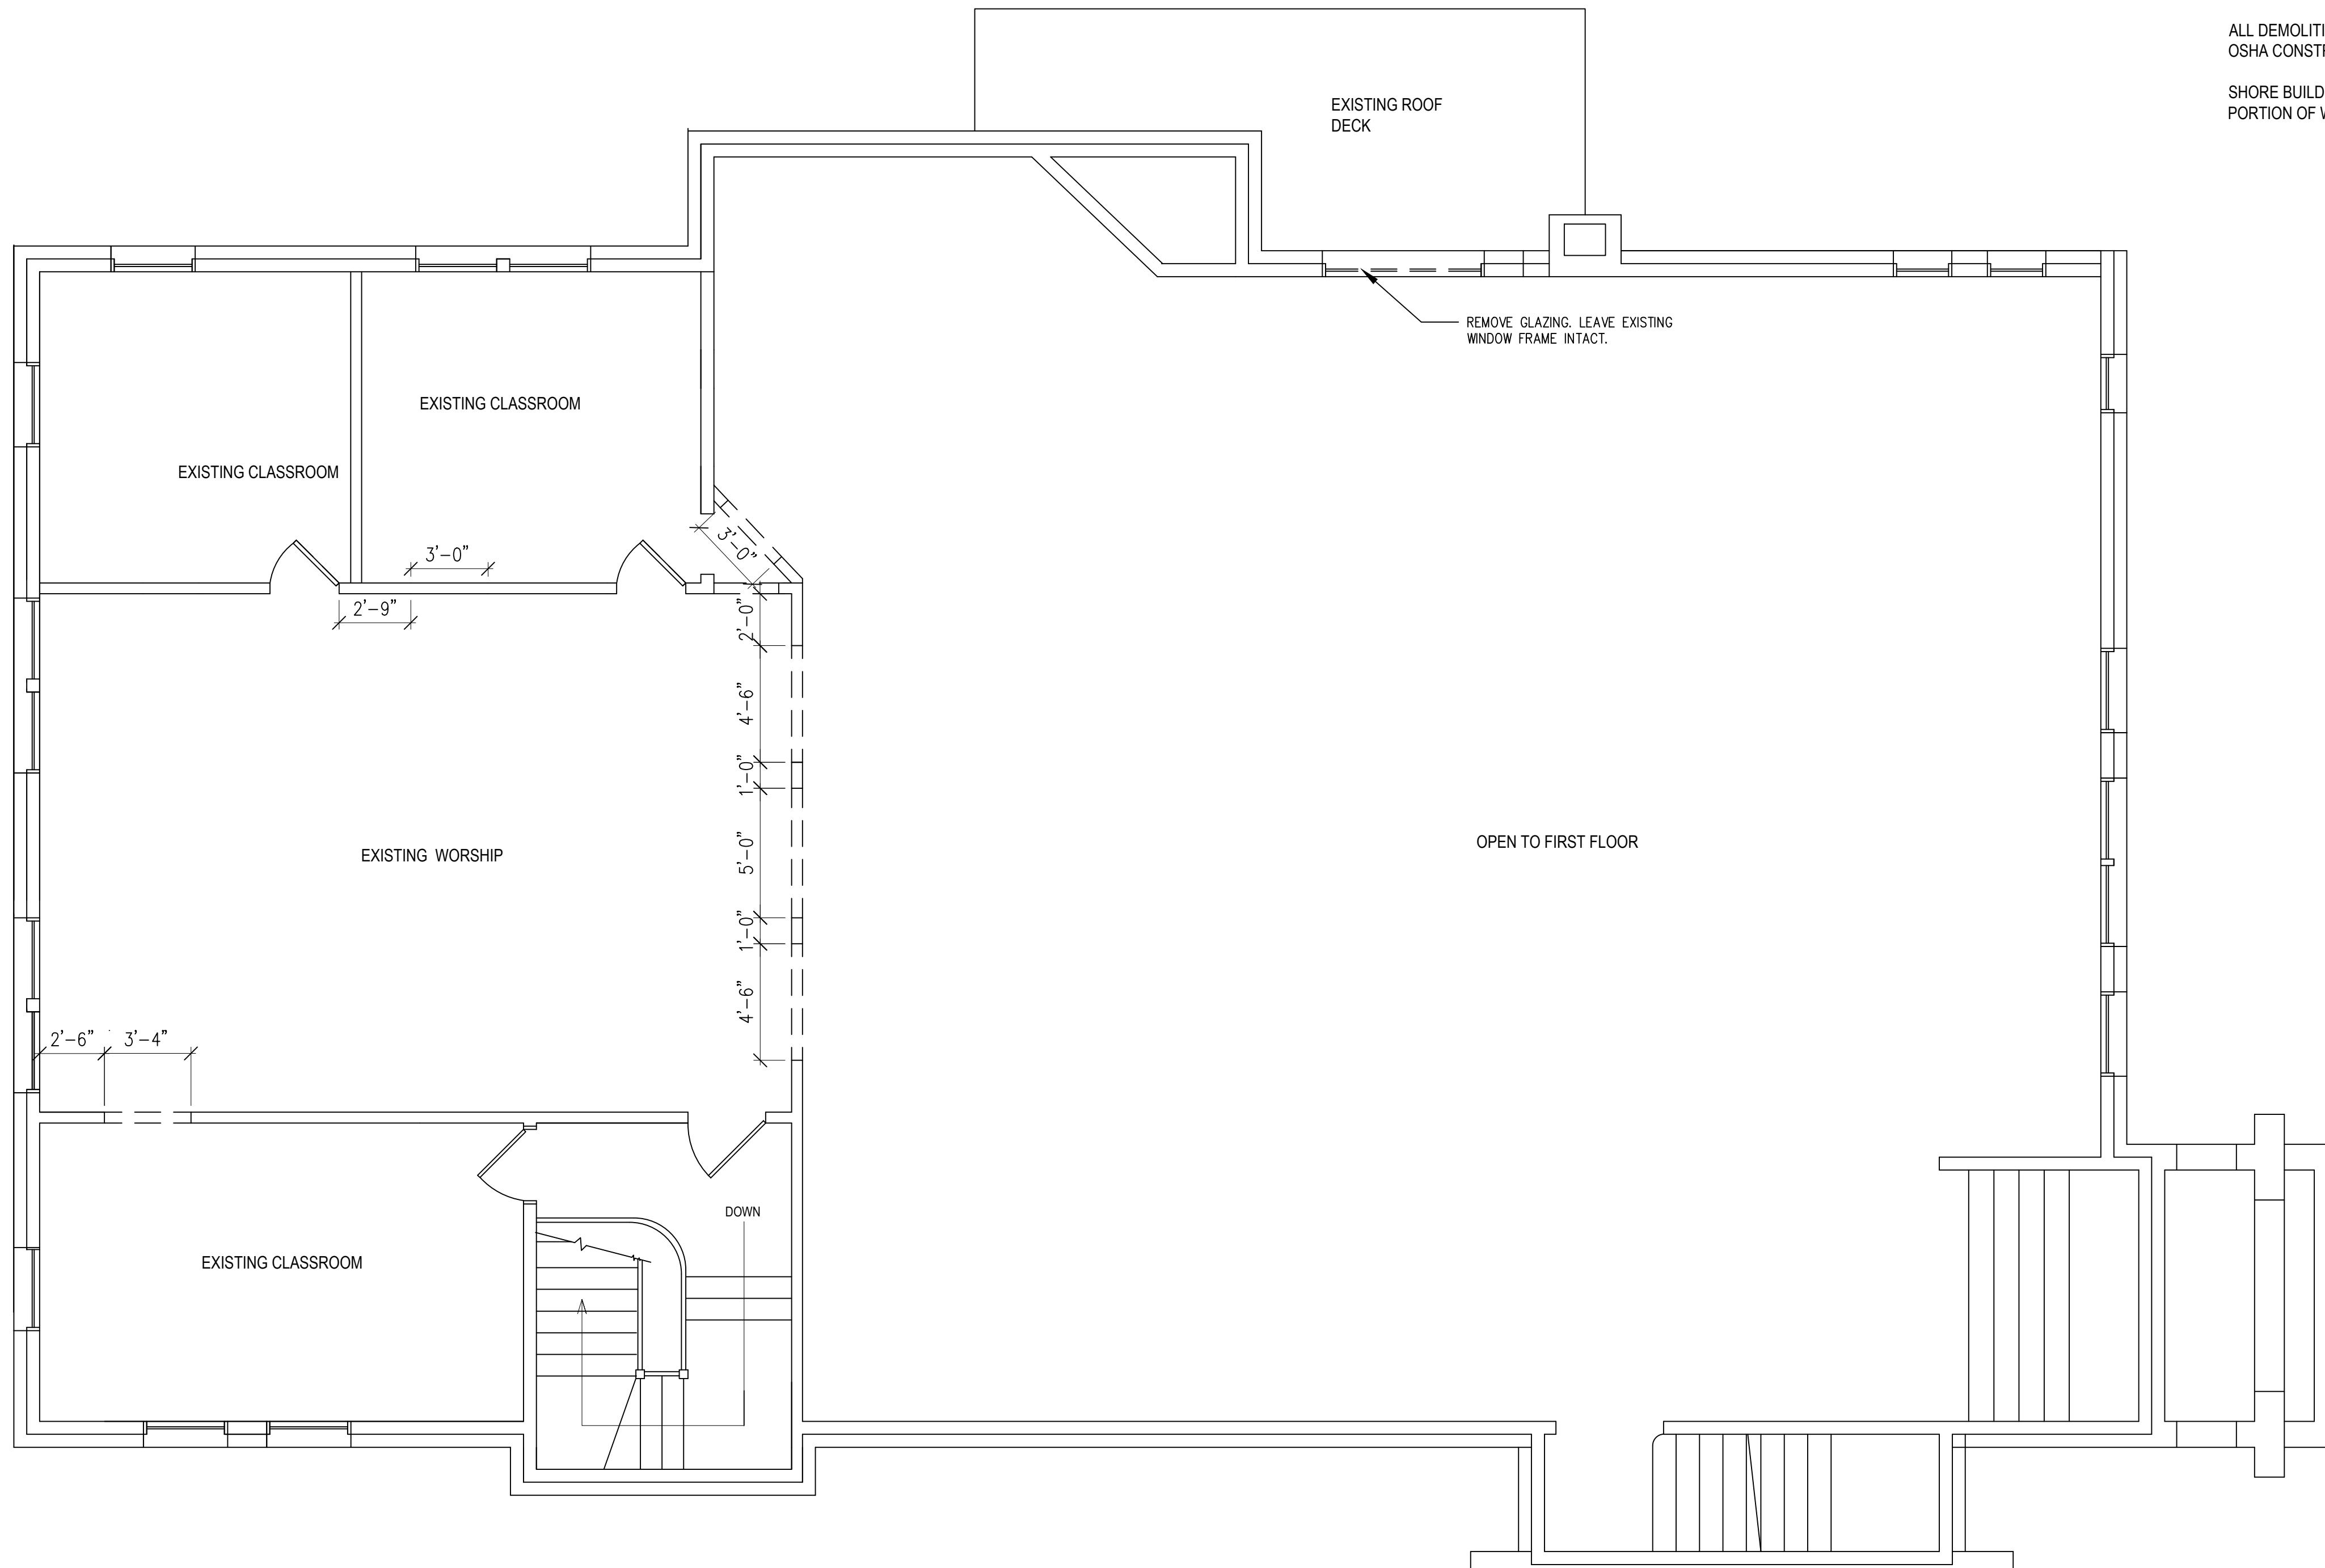

1 SECOND FLOOR PLAN - EXISTING / DEMO
SCALE: $\frac{1}{4}$ " = 1' - 0"

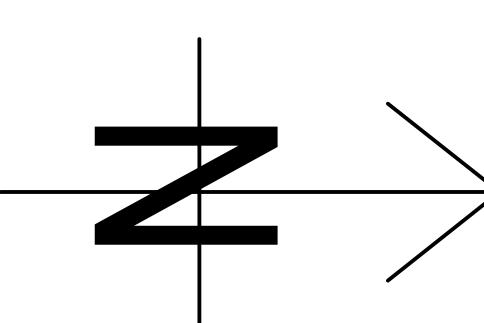

SECOND FLOOR
EXISTING/
DEMO PLAN

3.0

REVISIONS			
TAG	DATE	BY	DESCRIPTION

EECMS PROJ. NO. SD0102-16
SCALE AS SHOWN
PHASE CD
DATE 01.18.17