



REAR ELEVATION

SCALE: 1/4" = 1'-0"

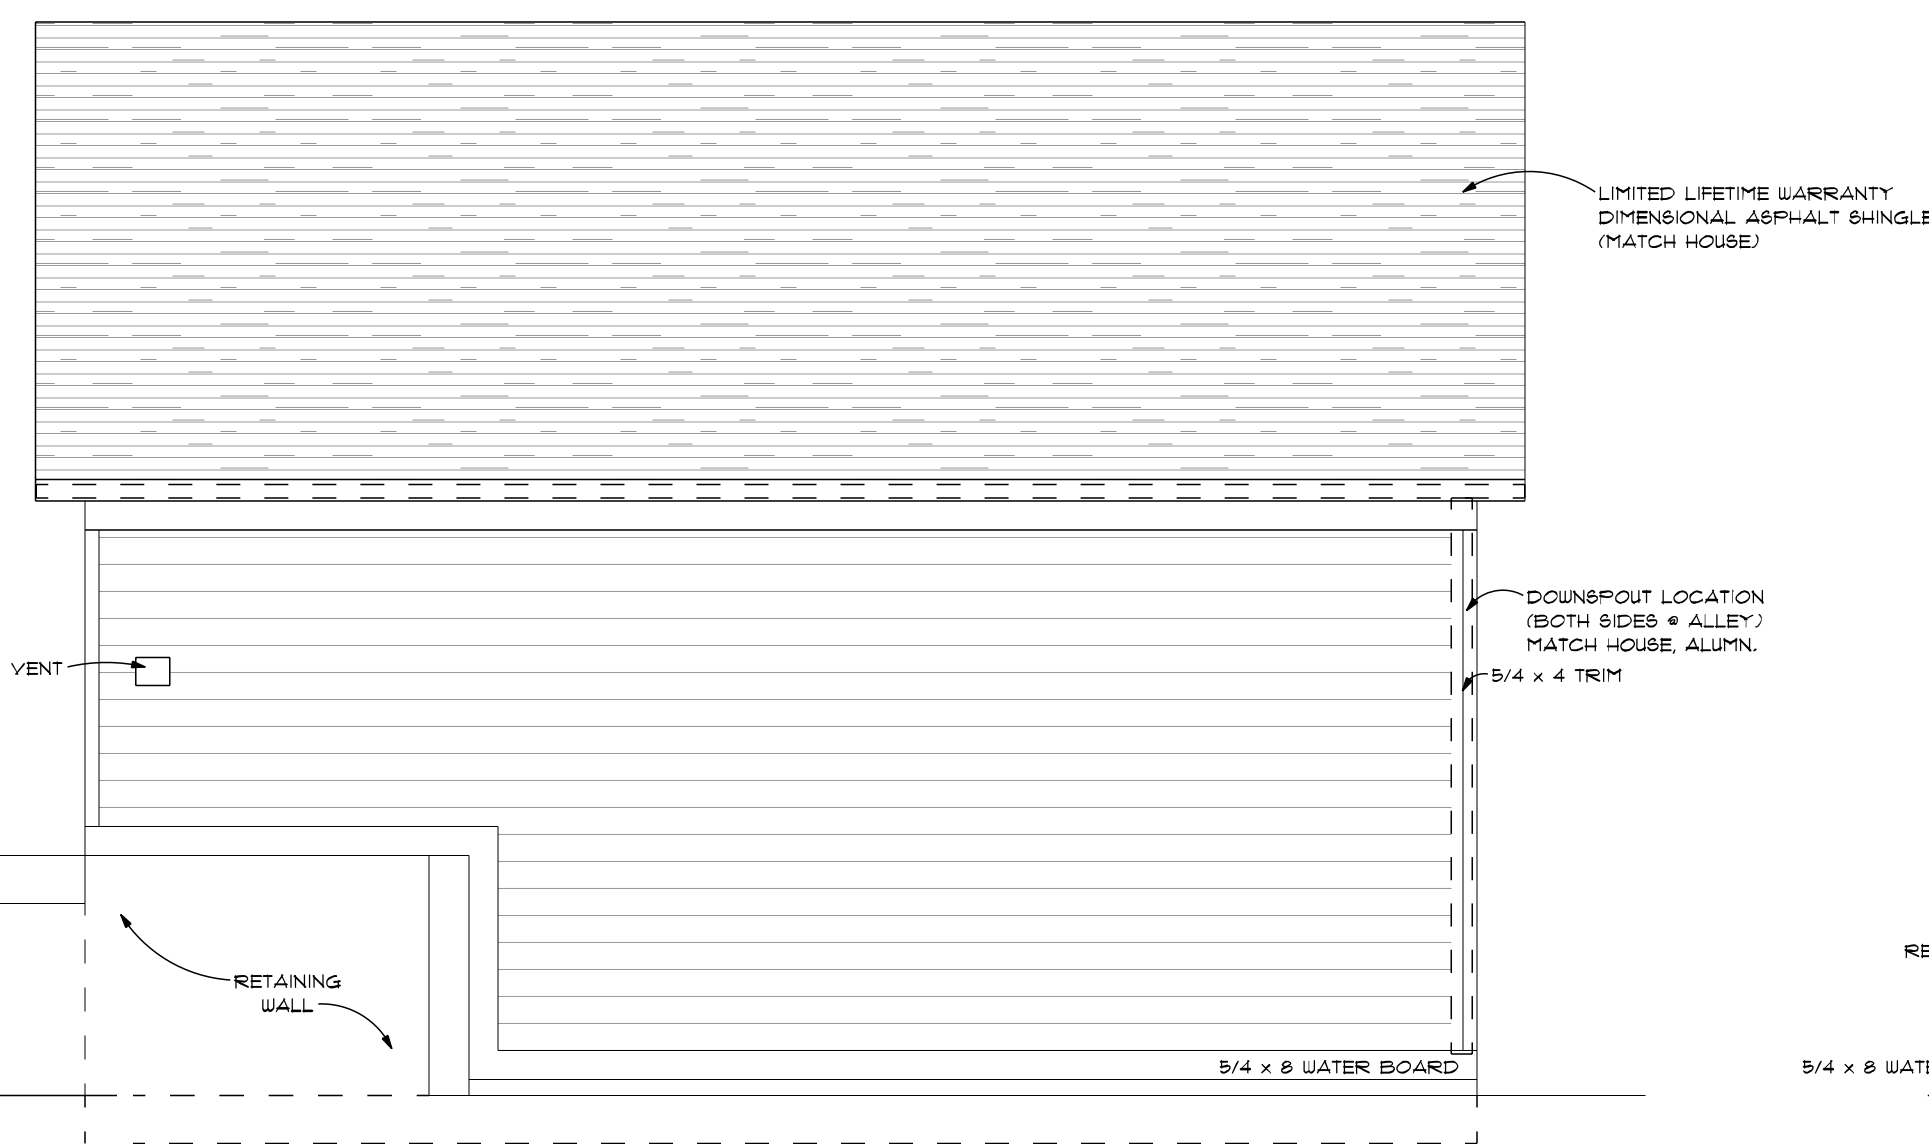


LEFT ELEVATION

SCALE: 1/4" = 1'-0"

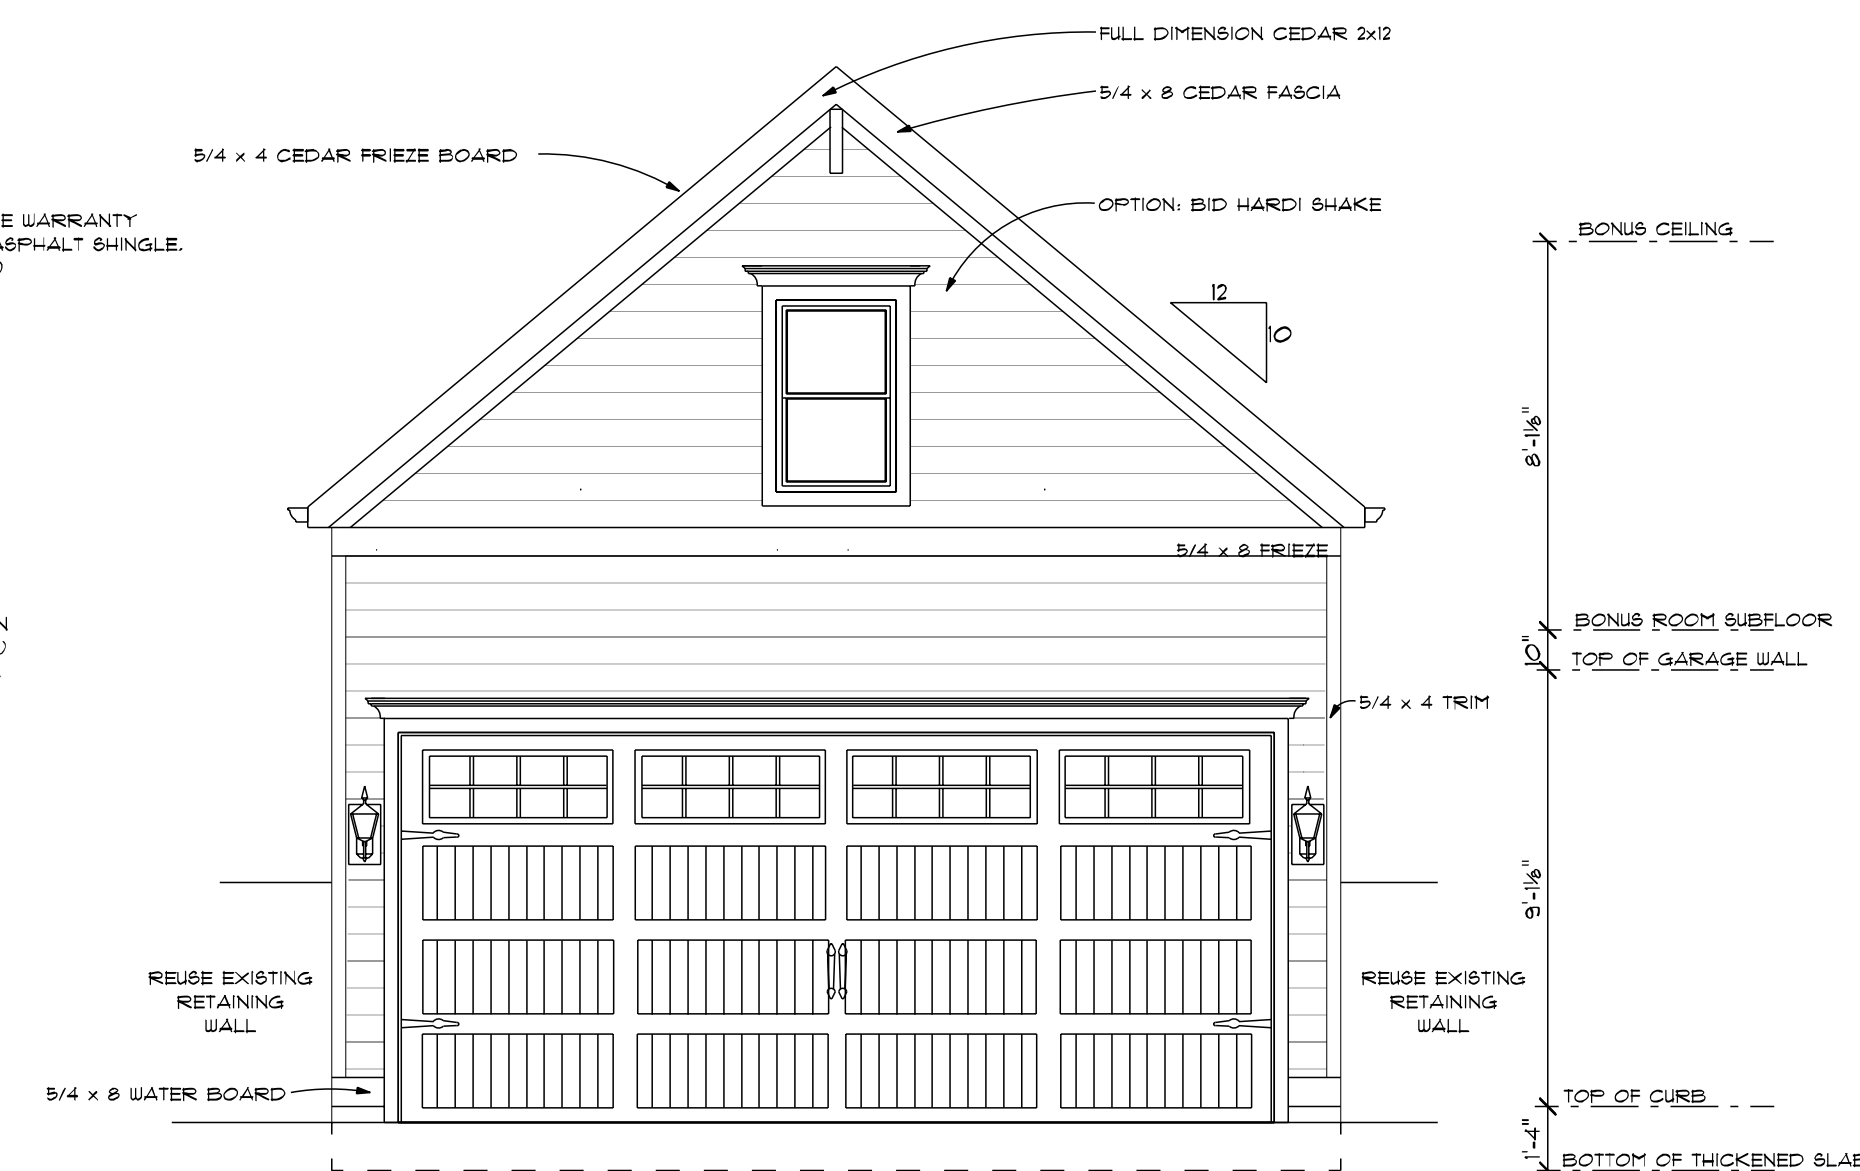


FRONT ELEVATION

SCALE: 1/4" = 1'-0"

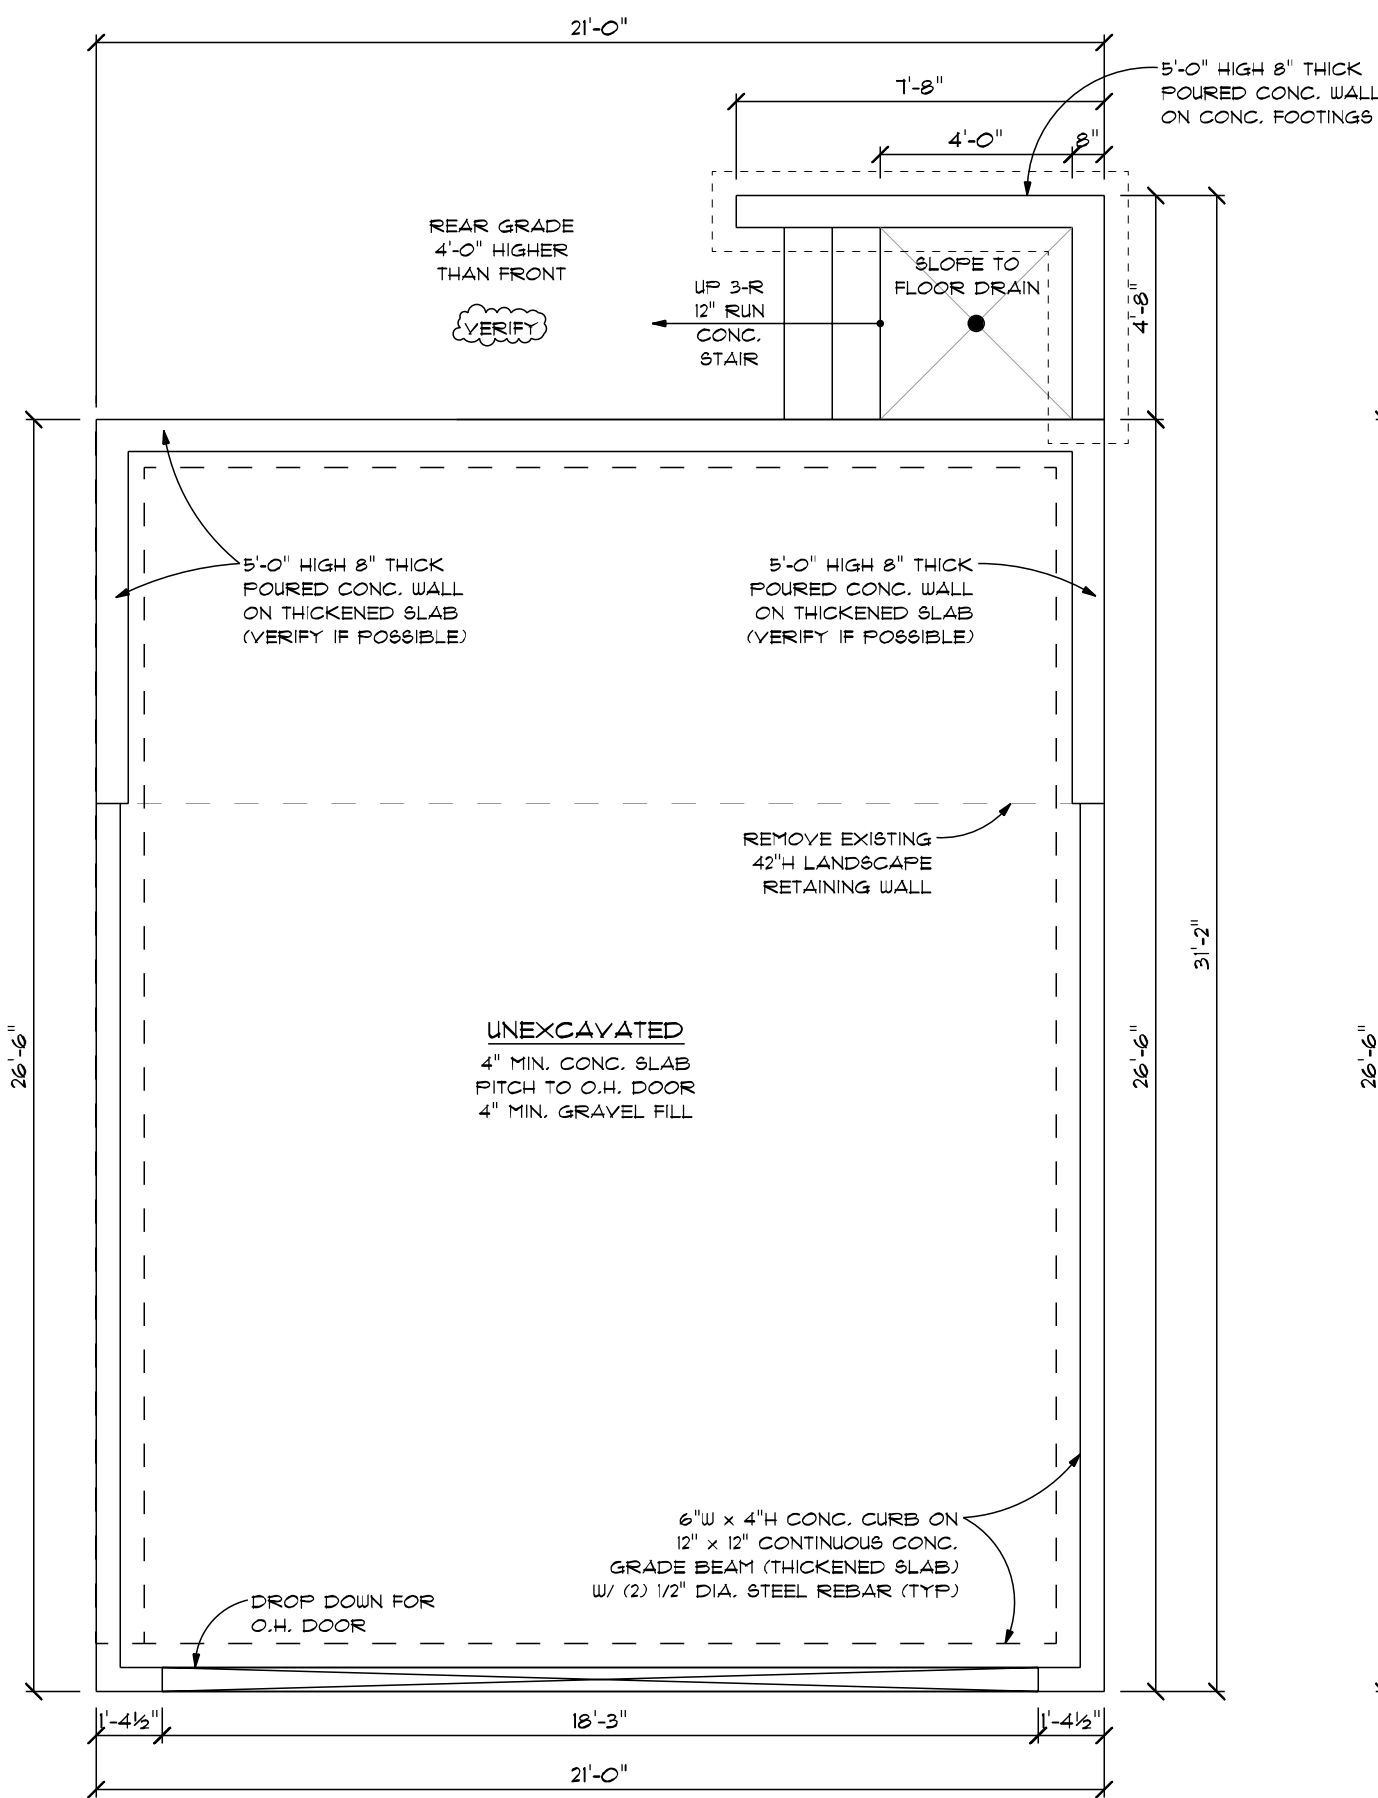


FOUNDATION PLAN

SCALE: 1/4" = 1'-0"

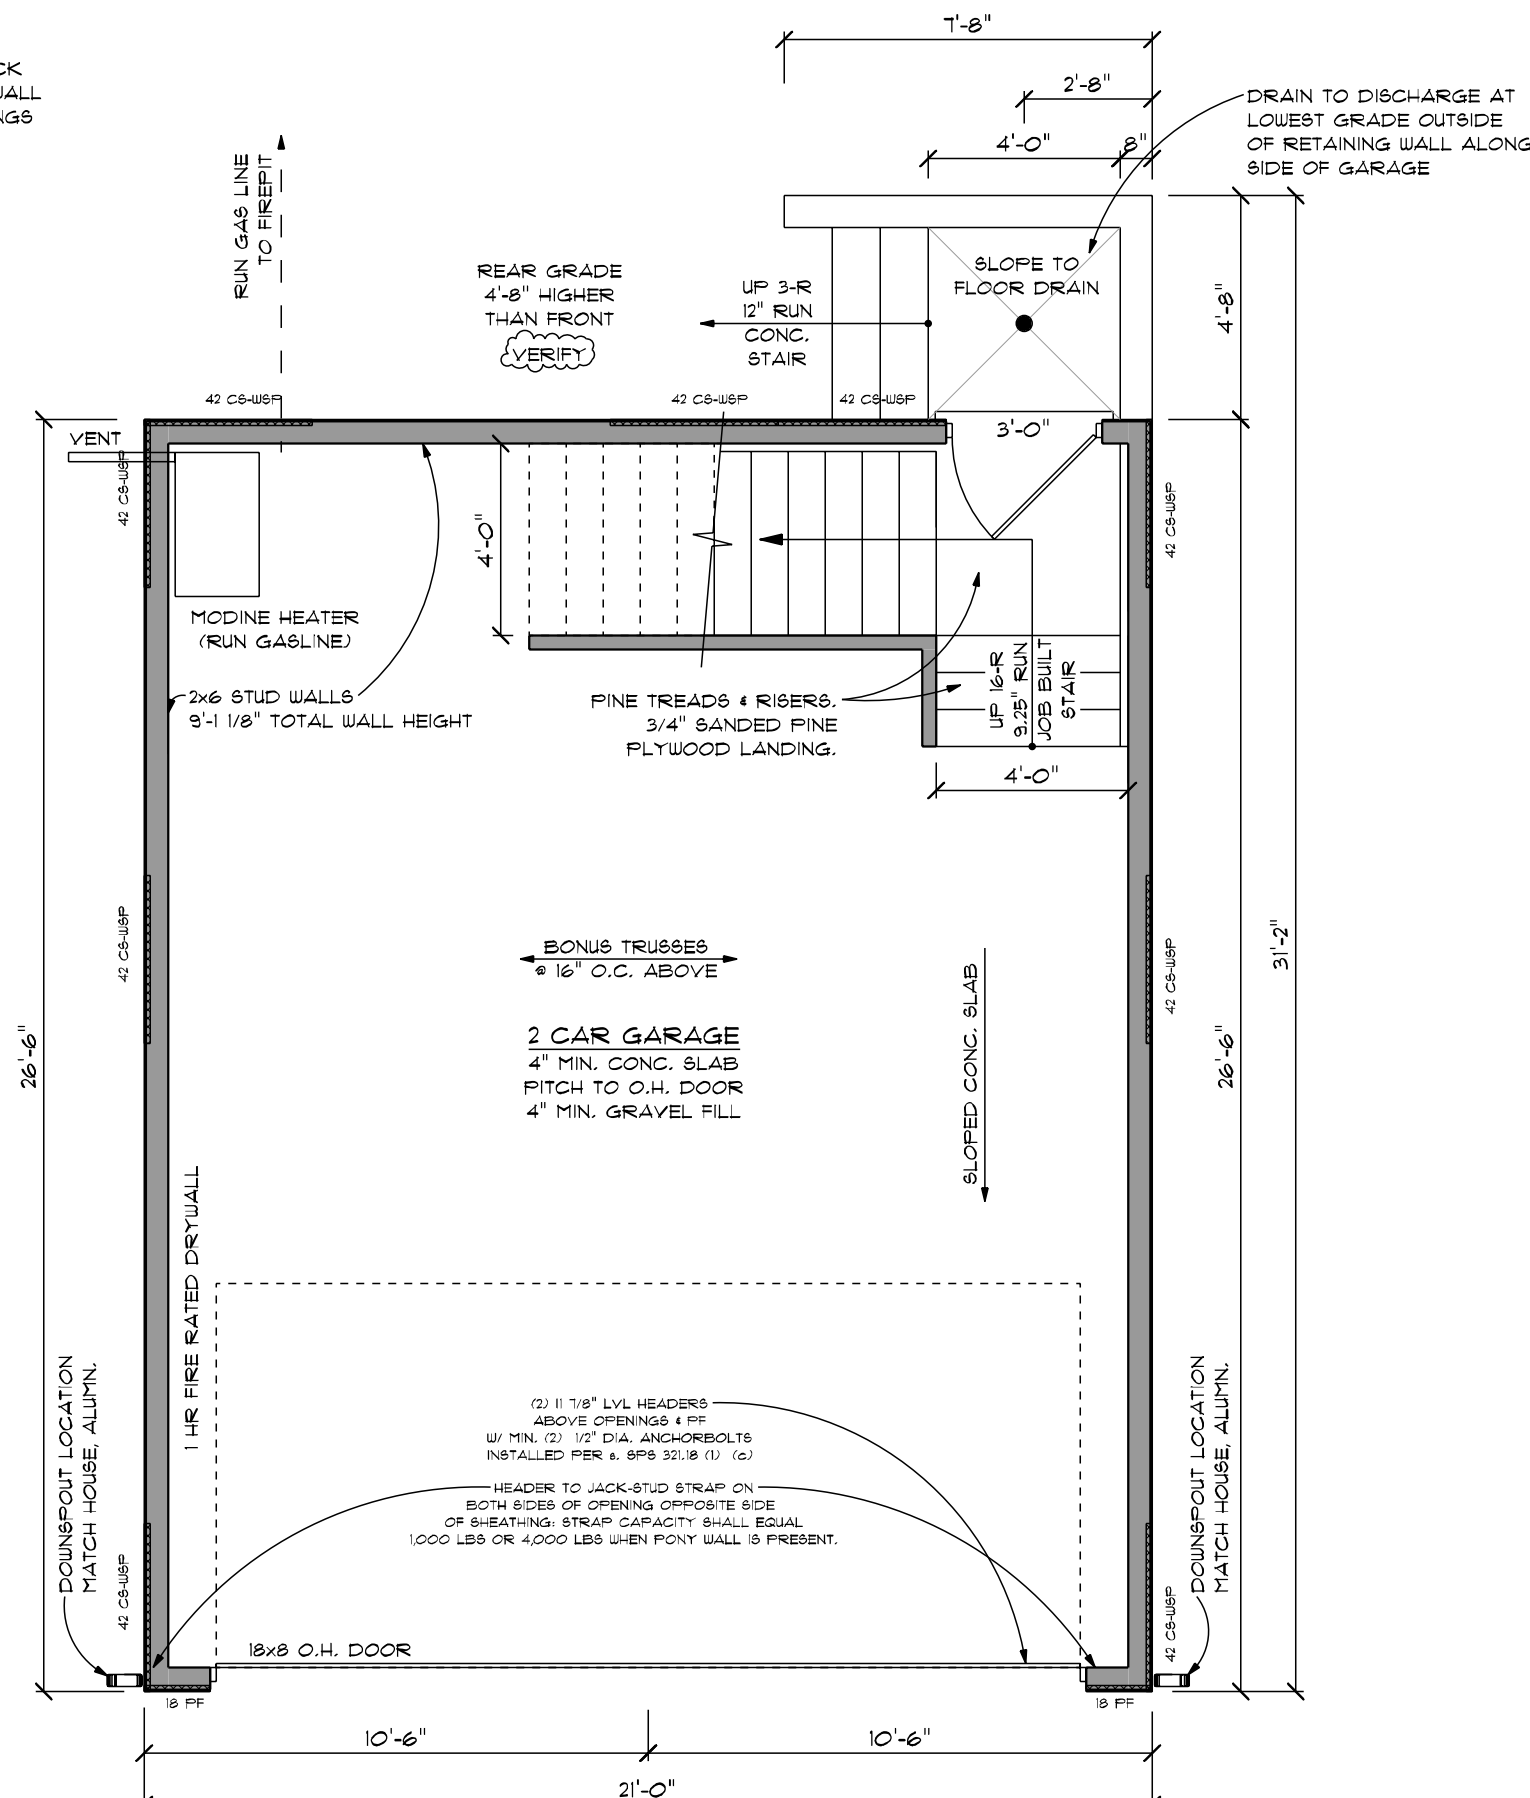


1ST FLOOR PLAN

SCALE: 1/4" = 1'-0"

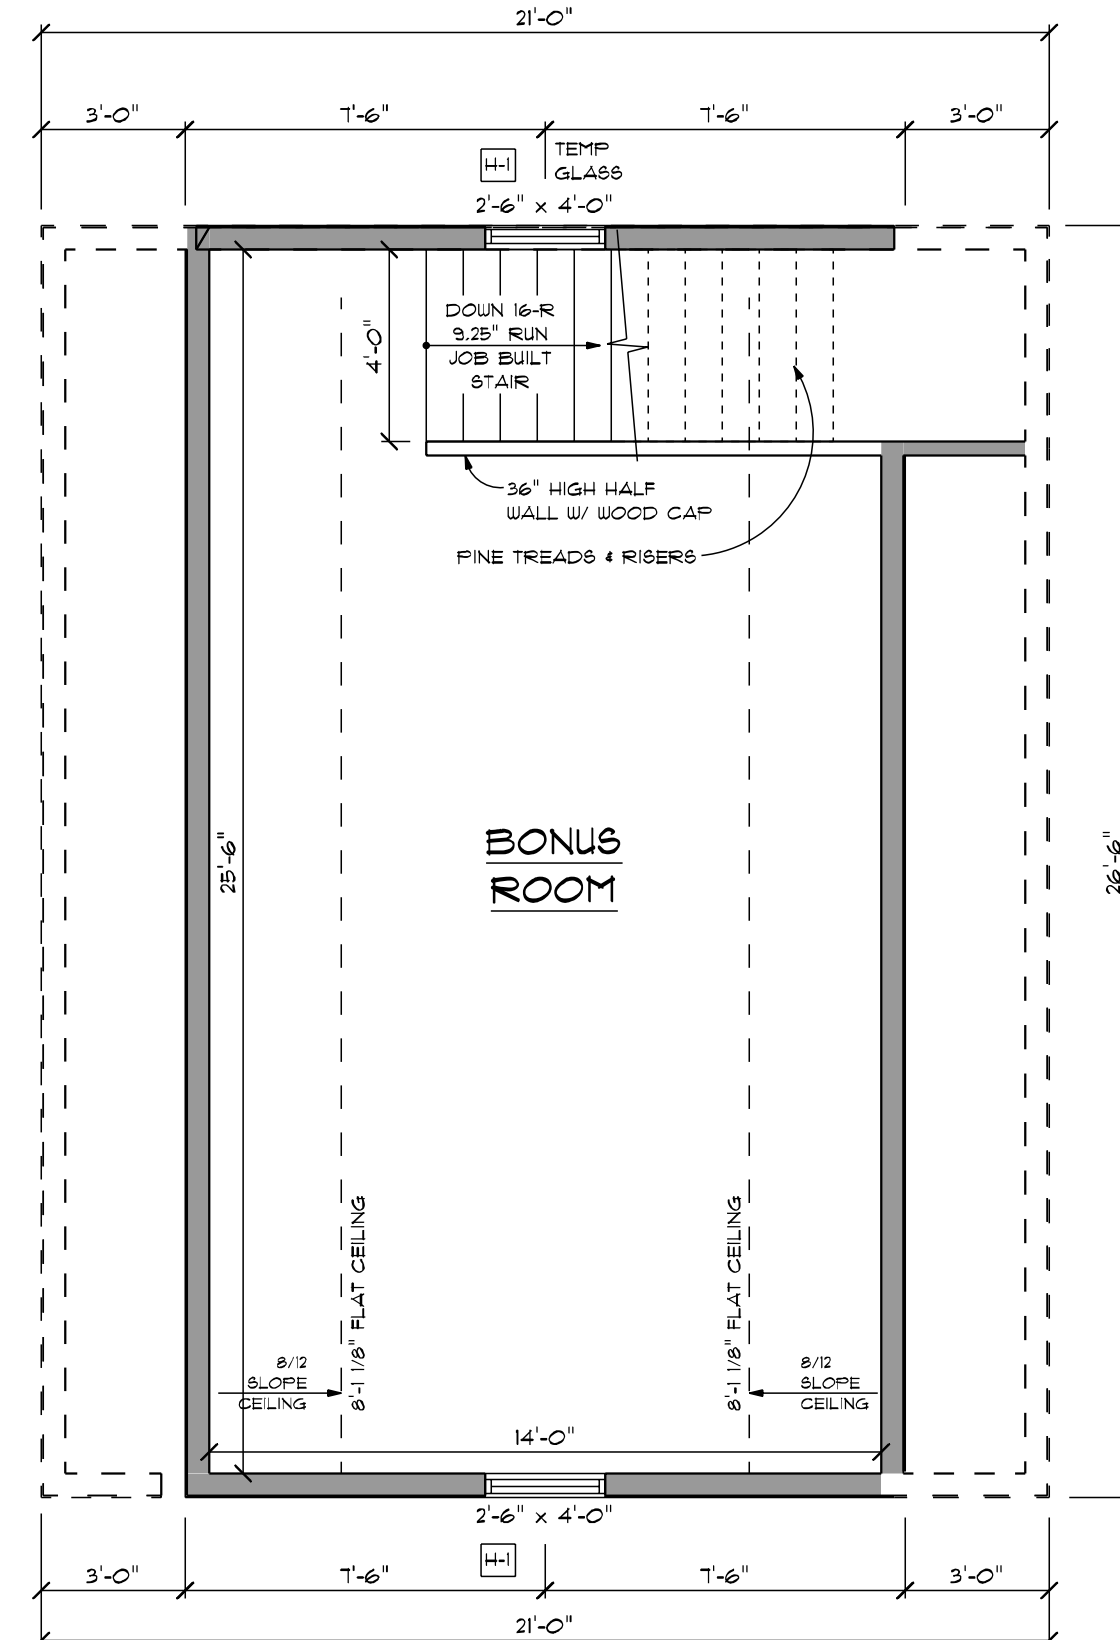


SECOND FLOOR

SCALE: 1/4" = 1'-0"

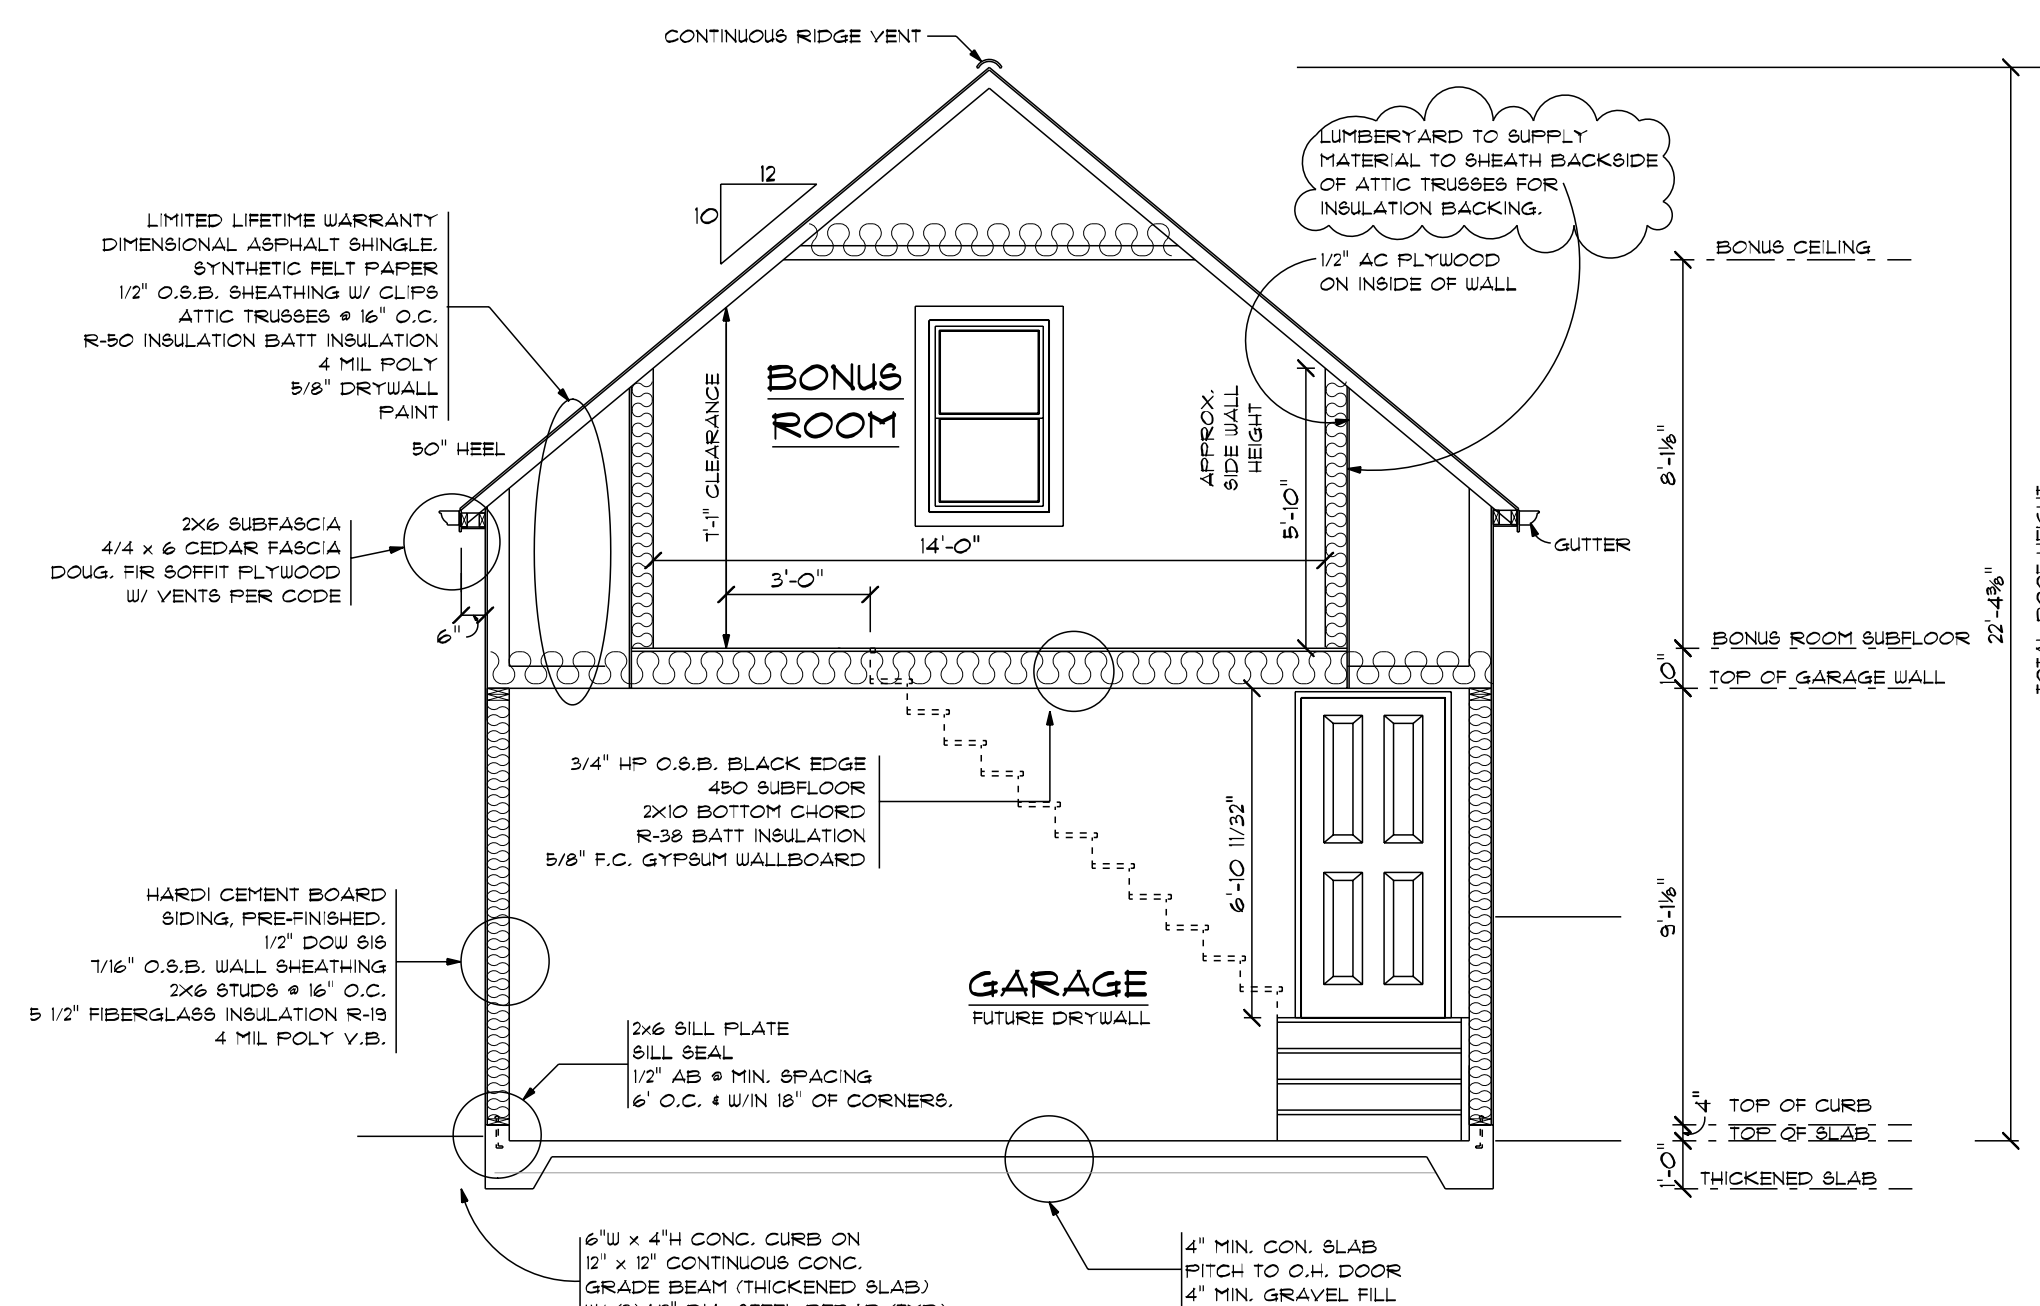


DETACHED GARAGE SECTION

SCALE: 1/4" = 1'-0"

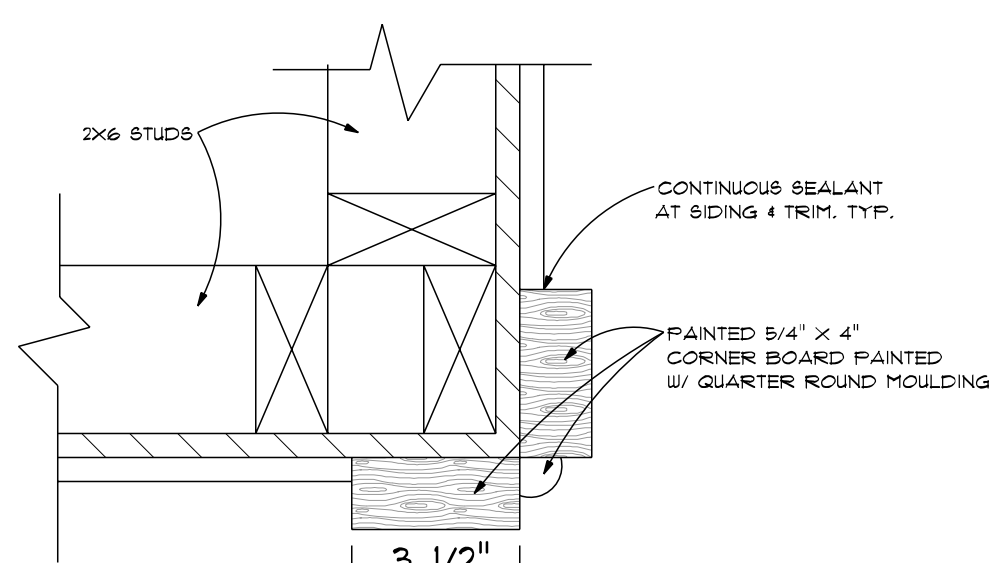


TYP. CORNER TRIM

SCALE: 1" = 1'-0"

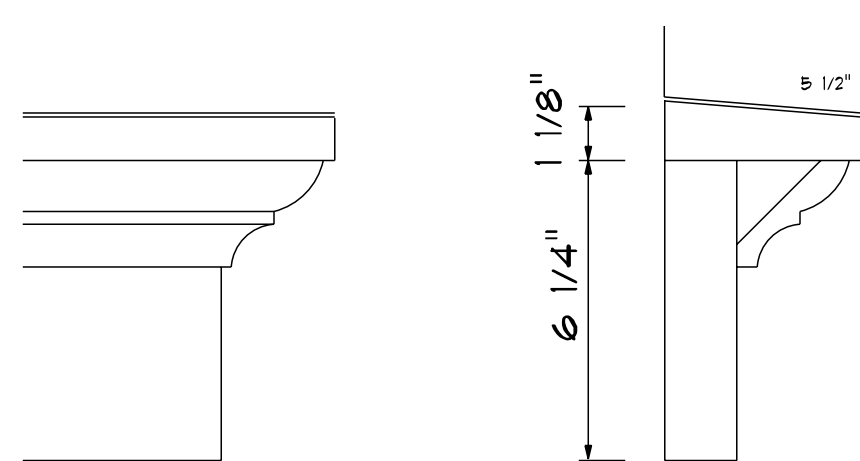

WINDOW & DOOR CAP DETAIL

SCALE: 1" = 1'-0"

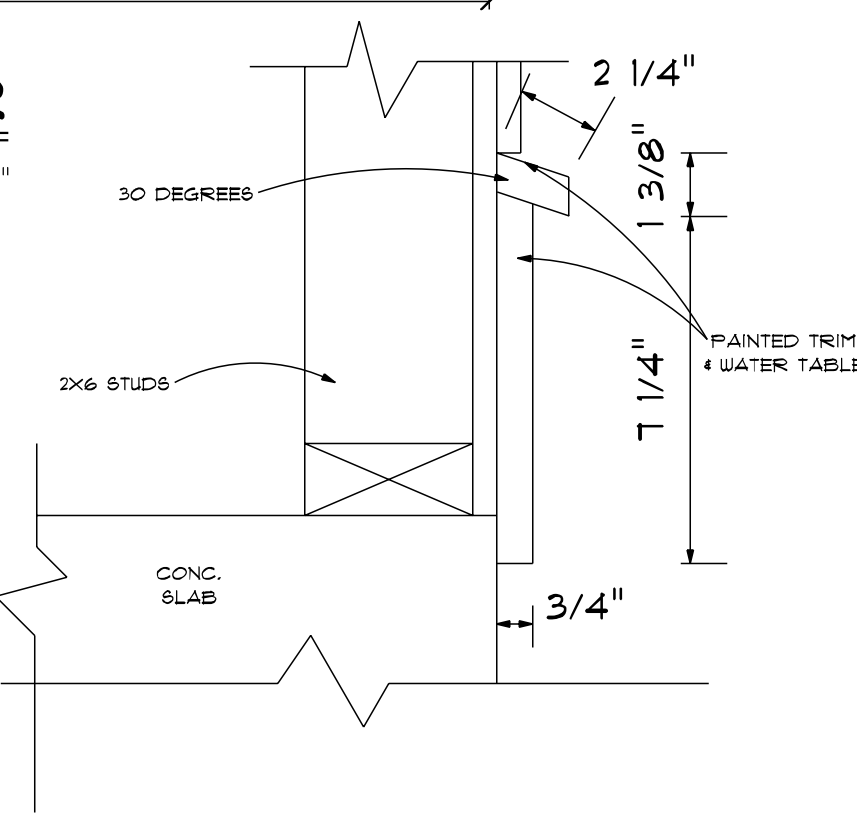


WATER TABLE TRIM

SCALE: 1" = 1'-0"

HEADER SCHEDULE	
H-1	(2) 2x10'S D.F. #2 or BTR
H-2	(2) 2x12'S D.F. #2 or BTR
H-3	(2) 1 3/4" x 9 1/2" LVL 2.0E
H-4	(2) 1 3/4" x 11 7/8" LVL 2.0E
H-5	(3) 1 3/4" x 14" LVL 2.0E
H-6	(3) 1 3/4" x 9 1/2" LVL 2.0E
H-7	(3) 1 3/4" x 7 1/4" LVL 2.0E
H-8	(3) 1 3/4" x 18" LVL 2.0E

1ST FLOOR	GARAGE W/ STAIR	551 SQ. FT.
2ND FLOOR	STORAGE SPACE	371 SQ. FT.

FINAL CONSTRUCTION PLANS

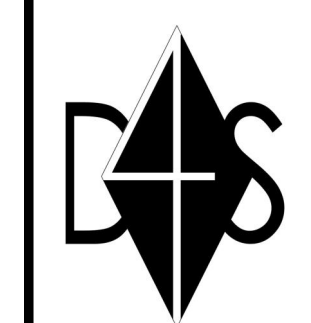

NOTICE TO CONTRACTORS
SUPPLIERS
ALSO ADVISE EVERY SUPPLIER THAT HAS BEEN ORDERED TO BE ORDERED FOR THIS PROJECT. THE CONTRACTOR OR SUBCONTRACTOR OR SUPPLIER SHALL BE RESPONSIBLE FOR OBTAINING ALL NECESSARY PERMITS AND APPROVALS FROM THE LOCAL GOVERNMENT AND ANY OTHER AGENCIES INVOLVED IN THE CONSTRUCTION OF THIS PROJECT.

MATT CERRA
PHONE: 414.702.0263



TABLE OF CONTENTS:	
1 FRONT ELEVATION	REVISED BID SET
2 REAR ELEVATION	REVISED BID SET
3 FOUNDATION PLAN	REVISED BID SET
4 1ST FLOOR PLAN	REVISED BID SET
5 2ND FLOOR PLAN	REVISED BID SET
6 DETACHED GARAGE SECTION	REVISED BID SET

DATE	DESCRIPTION	DATE	DESCRIPTION
3.03.18	PRELIM DATE	4.15.18	PRELIM DATE
5.11.18	PRELIM DATE	4.21.18	PRELIM DATE
5.11.18	PRELIM DATE	4.23.18	PRELIM DATE

FUTURE RESURGE OF: BOWEN
SEDTA
2019 N. PALMER ST.,
MILWAUKEE, WI 53212