
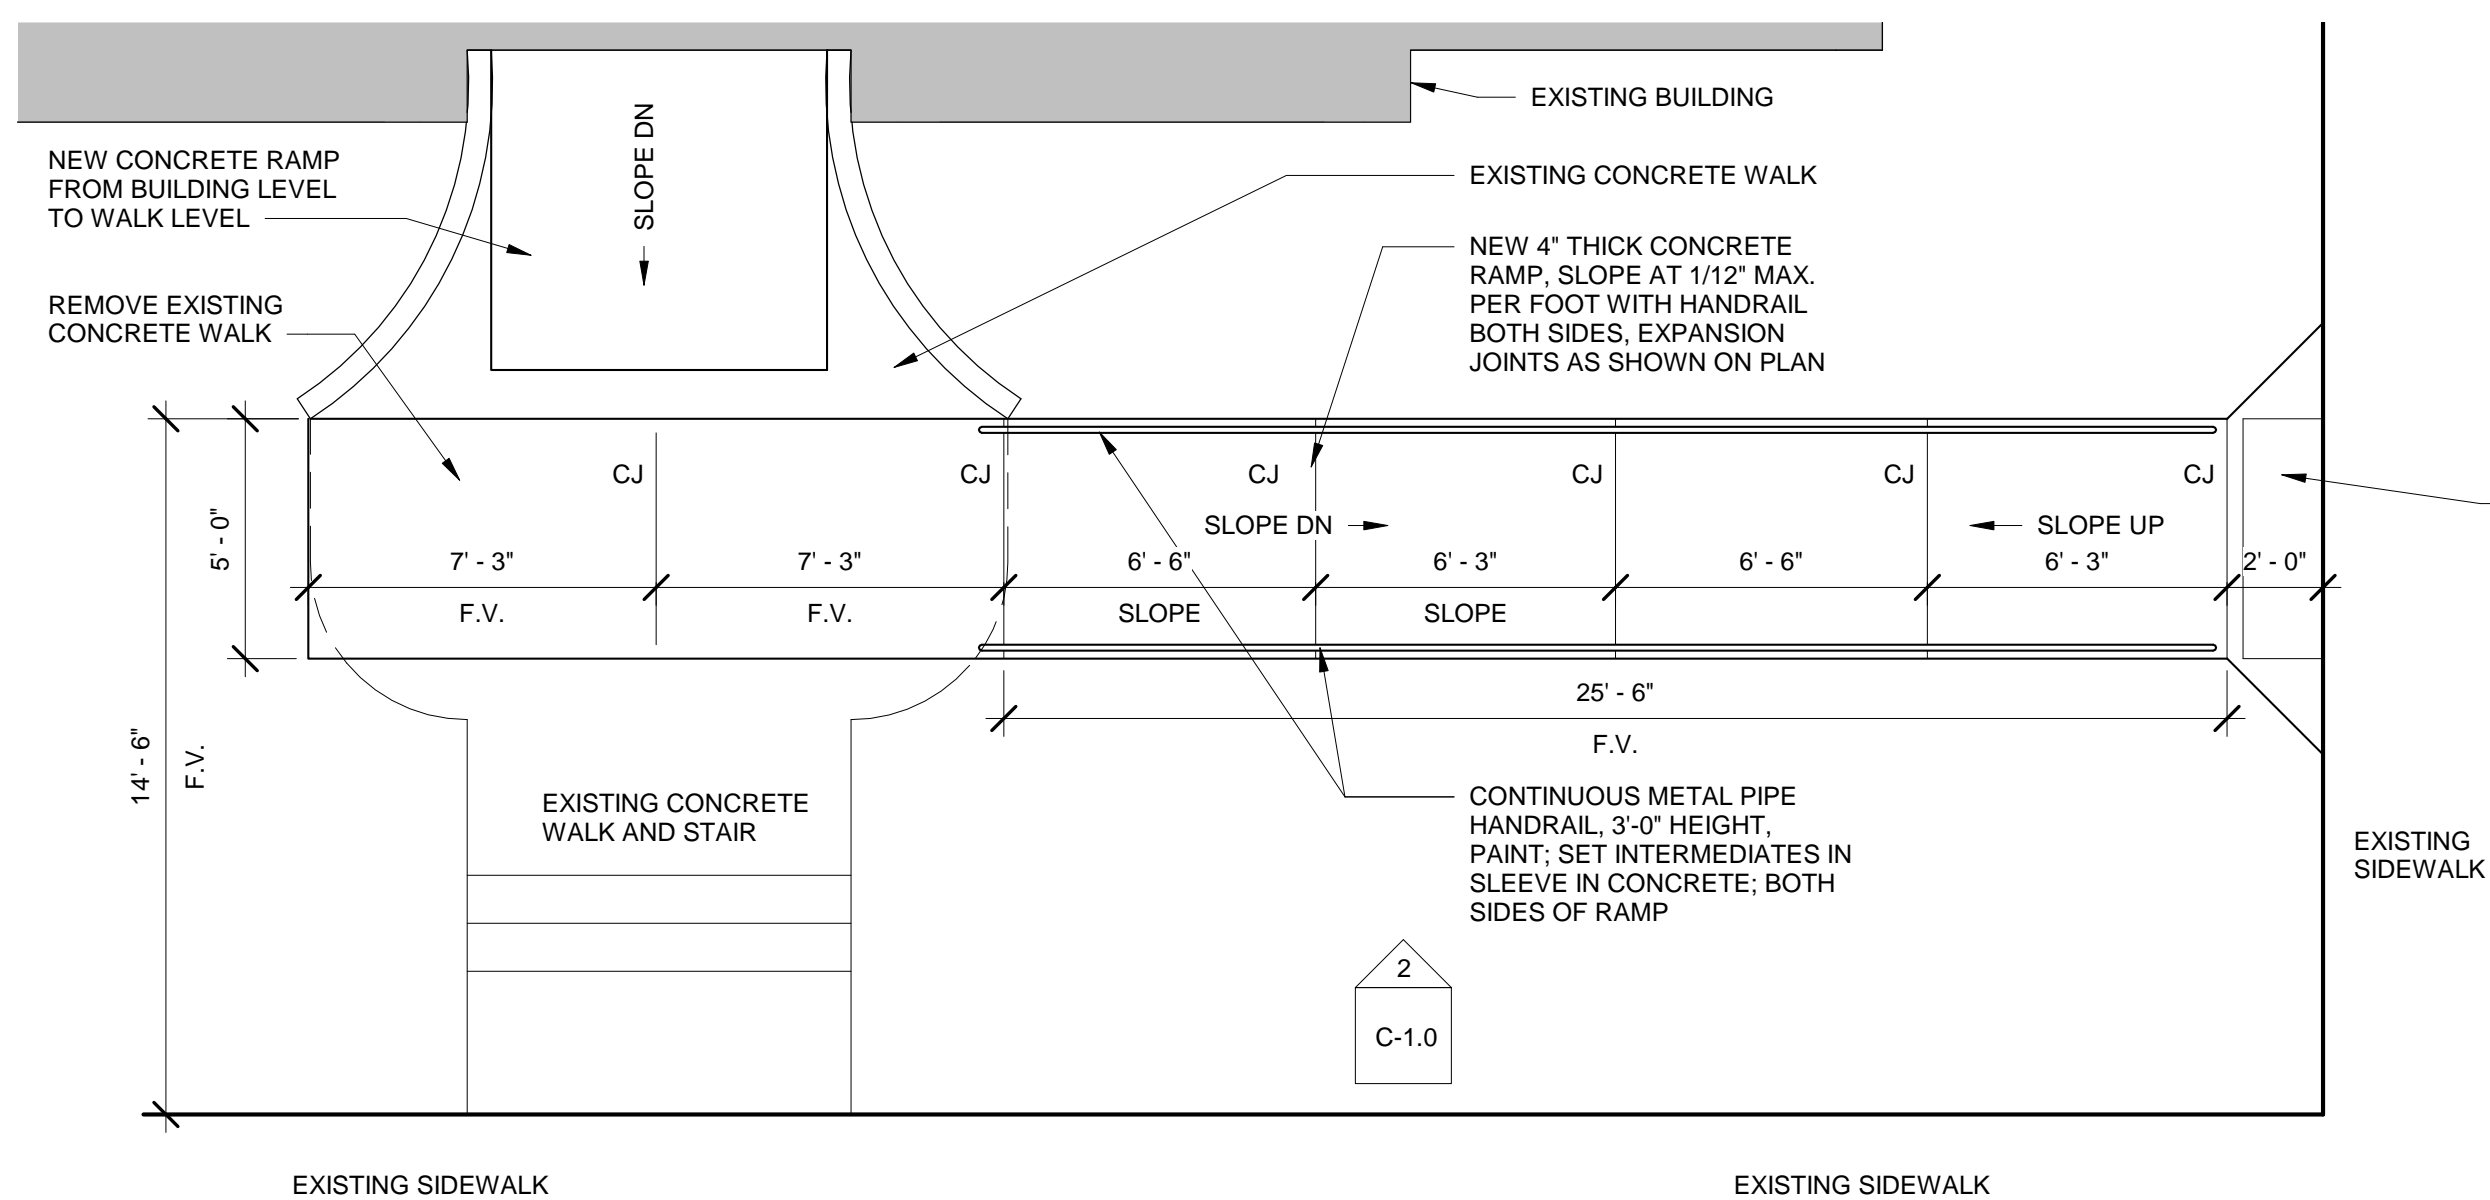


SITE NOTES:



1. THIS IS NOT A SURVEY, THIS DRAWING WAS COMPLETED FROM INFORMATION COMPILED FROM MILWAUKEE COUNTY GIS MAP AND ASSUMED TO BE RELIABLE.
2. ALL WORK TO BE DONE BY LICENSED AND INSURED CONTRACTORS.
3. CONTRACTOR TO VERIFY ALL SITE CONDITIONS PRIOR TO COMENCING WORK.
4. CONTRACTOR TO VERIFY LAYOUT ON SITE AND ENSURE COMPLAINE WITH ALL APPLICABLE REGULATIONS, SETBACKS AND CODES. DISTANCES SHOWN FROM BUILDING TO PROPERTY LINES ARE APPROXIMATE.
5. CONTRACTOR TO MAINTAIN CONSTRUCTION MATERIAL STORAGE WITHIN THE CONSTRUCTION SITE AT ALL TIMES.
6. CONTRACTOR IS RESPONSIBLE FOR SITE SECURITY AT ALL TIMES.
7. ENSURE ROUGH AND FINISH GRADING AROUND THE ADDITION SLOPES POSITIVELY AWAY FROM HOUSE.

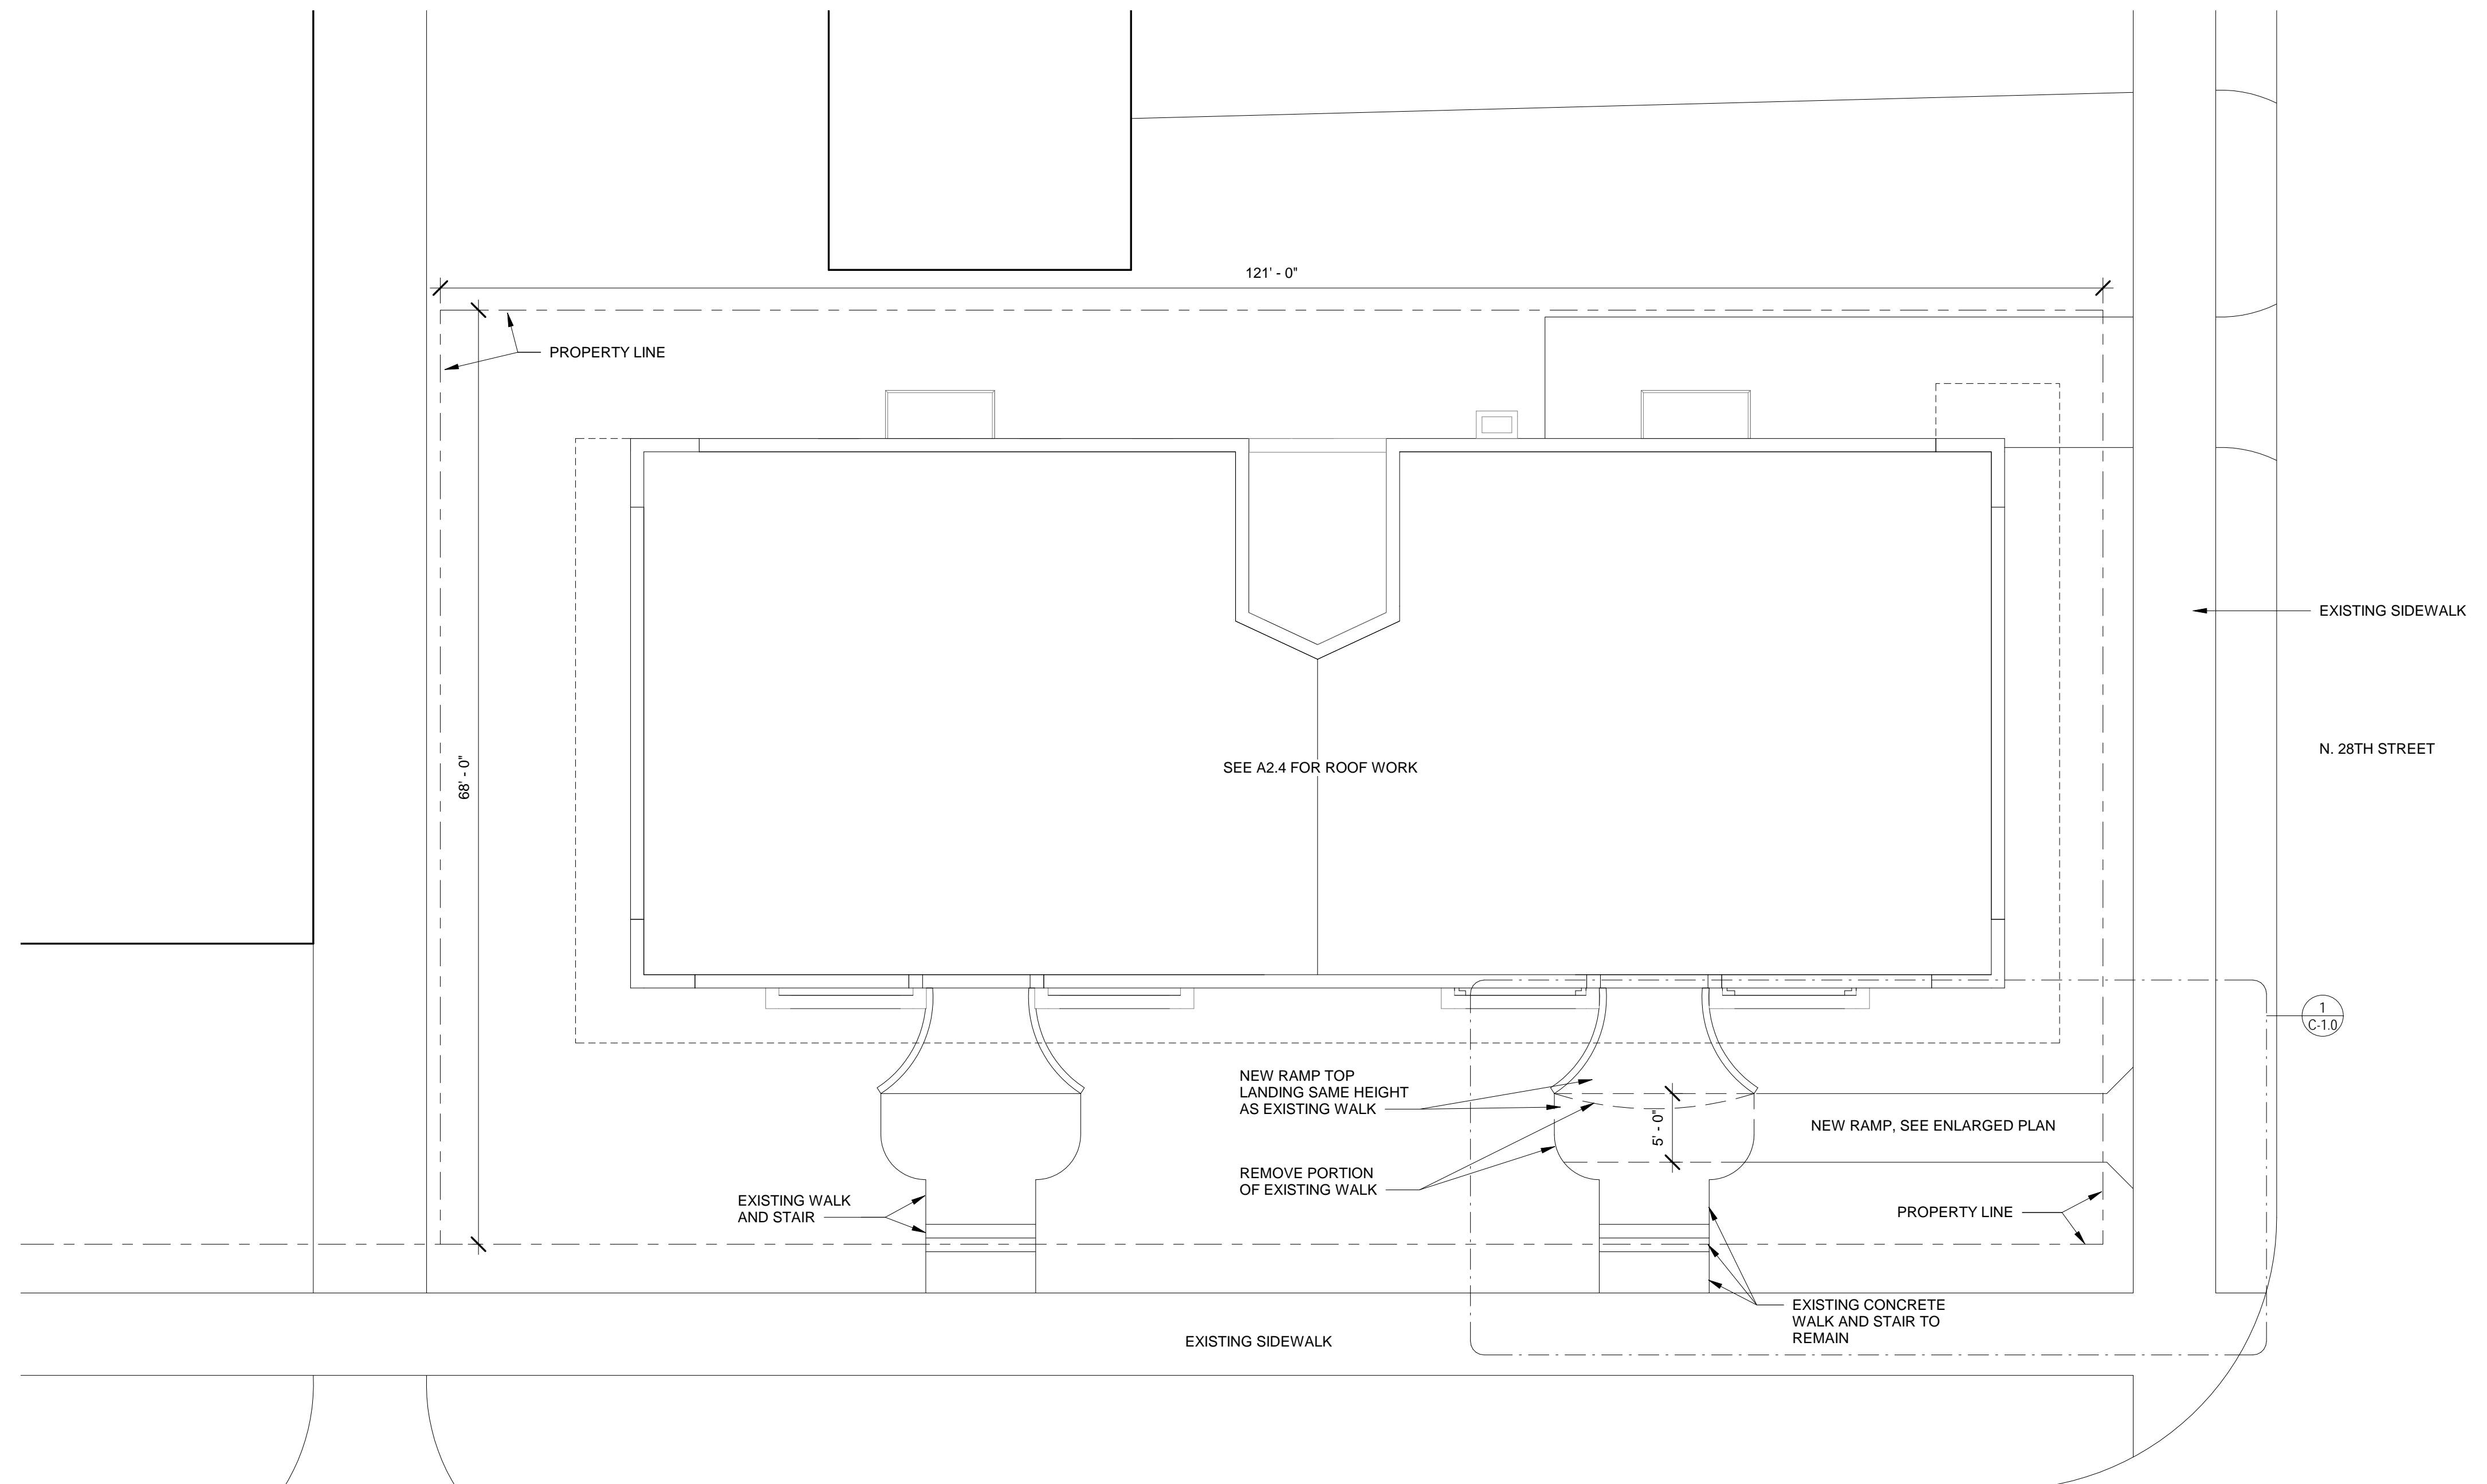

1 ENLARGED RAMP PLAN
1/4" = 1'-0"

ARCHITECTURAL SITE PLAN

1/8" = 1'-0"

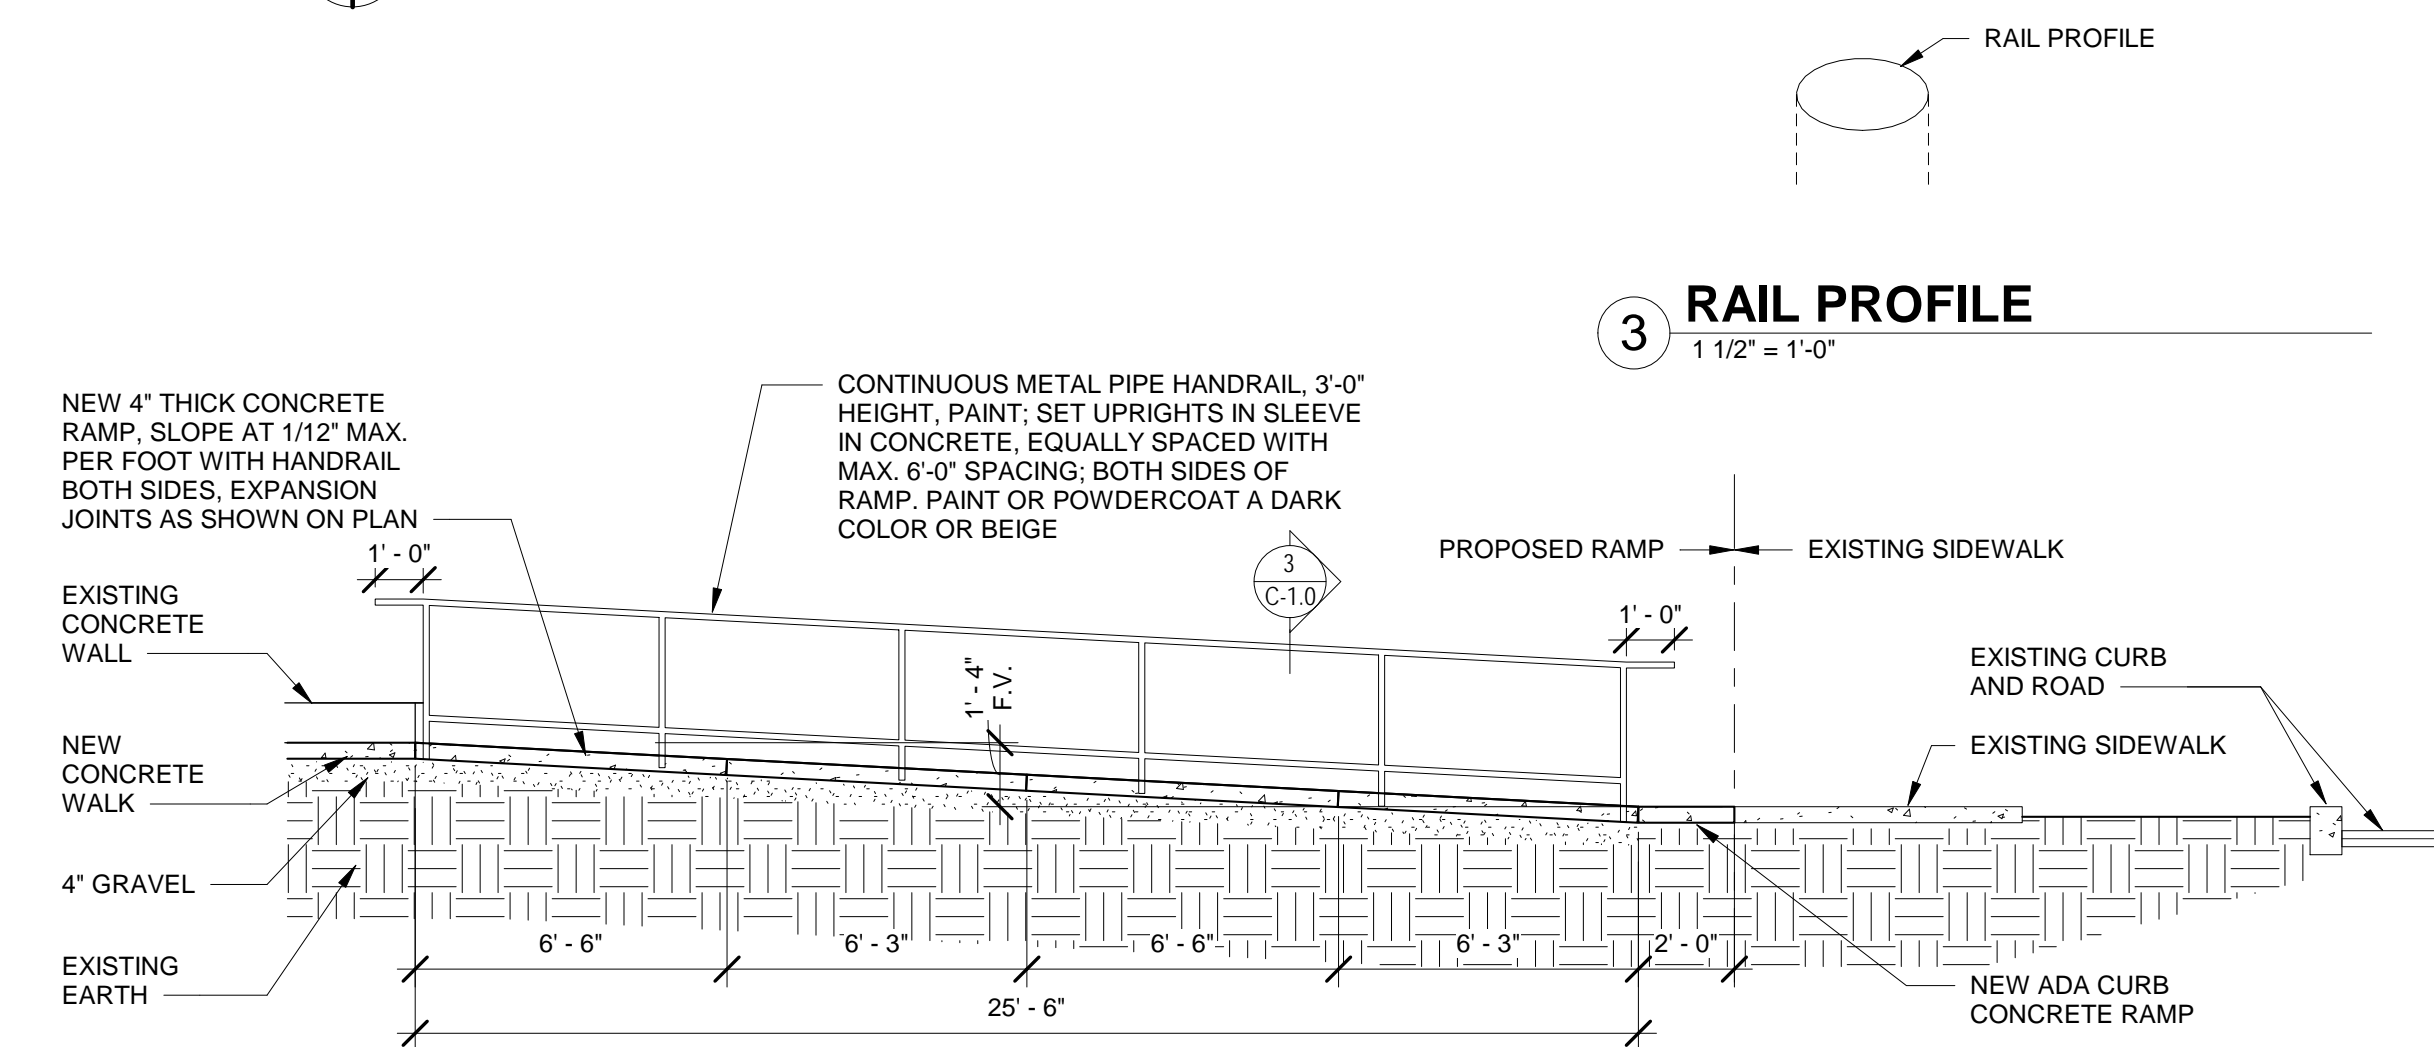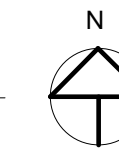

2 RAMP ELEVATION
1/4" = 1'-0"

3 RAIL PROFILE
1 1/2" = 1'-0"

REVISION TABLE	REVISED	DESCRIPTION
NUMBER	DATE	BY

BUILDING ALTERATIONS
KILBOURNE APARTMENTS
2804 W KILBOURNE AVE
MADISON, WI

SITE PLAN

DRAWINGS PROVIDED BY:
TRENKLE ARCHITECTURE

DATE:

6/11/2020

SCALE:

SHEET:

C-1.0