



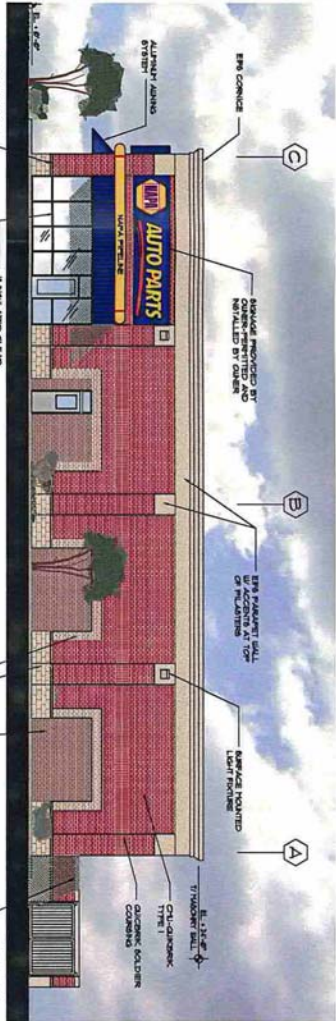


FRONT ELEVATION
SCALE: 1/8"=1'-0"

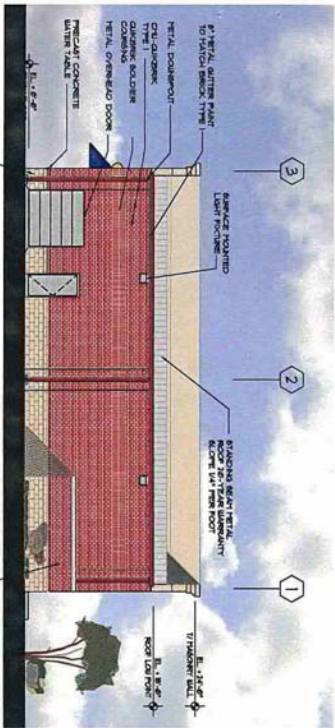

SIDE ELEVATION
SCALE: 1/8"=1'-0"



REAR ELEVATION
SCALE: 1/8"=1'-0"

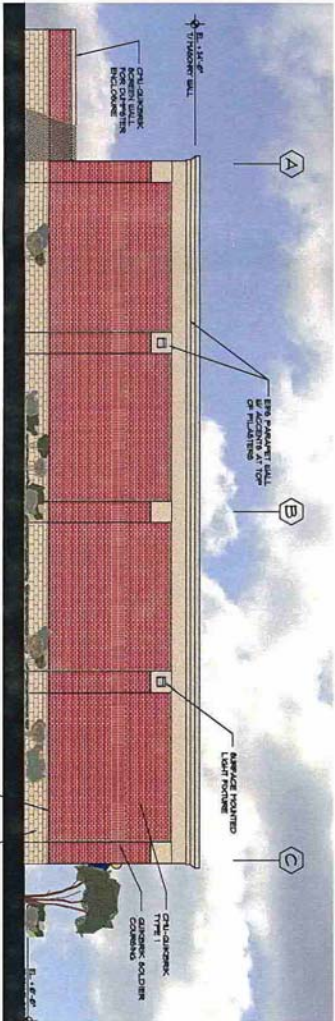

SIDE ELEVATION
SCALE: 1/8"=1'-0"

EXTERNAL SPECIFICATIONS:
CHL. GLASSBLOCK / AWNINGS & EMT PARALLEL WALLS & CONCRETE WATER TABLE PAINT TO MATCH EXTER.




OSWELL + NITTSHPIN
ARCHITECTURE
LAND DEVELOPMENT
1311 POWERS BERRY COMMONS
MARIETTA, GEORGIA 30067
770-956-8779 TELEPHONE
770-956-8011 FACSIMILE
THIS DRAWING IS AN INSTRUMENT OF SERVICE AND IS THE PROPERTY OF OSWELL AND NITTSHPIN ARCHITECTS P.C.

NAPA AUTO PARTS
GENUINE PARTS COMPANY
222 CHASTAIN MEADOWS COURT
SUITE 200
KENNESAW, GA 30144

NAPA AUTO PARTS STORE
MILWAUKEE, WISCONSIN

ELEV.
EXTERIOR ELEVATIONS
Project Number: 2008011

C. C. Number C41703
Proposed Zoning Change
2nd Amendment to DPO
known as Home Depot
Produced by DCD/GIS 11/05

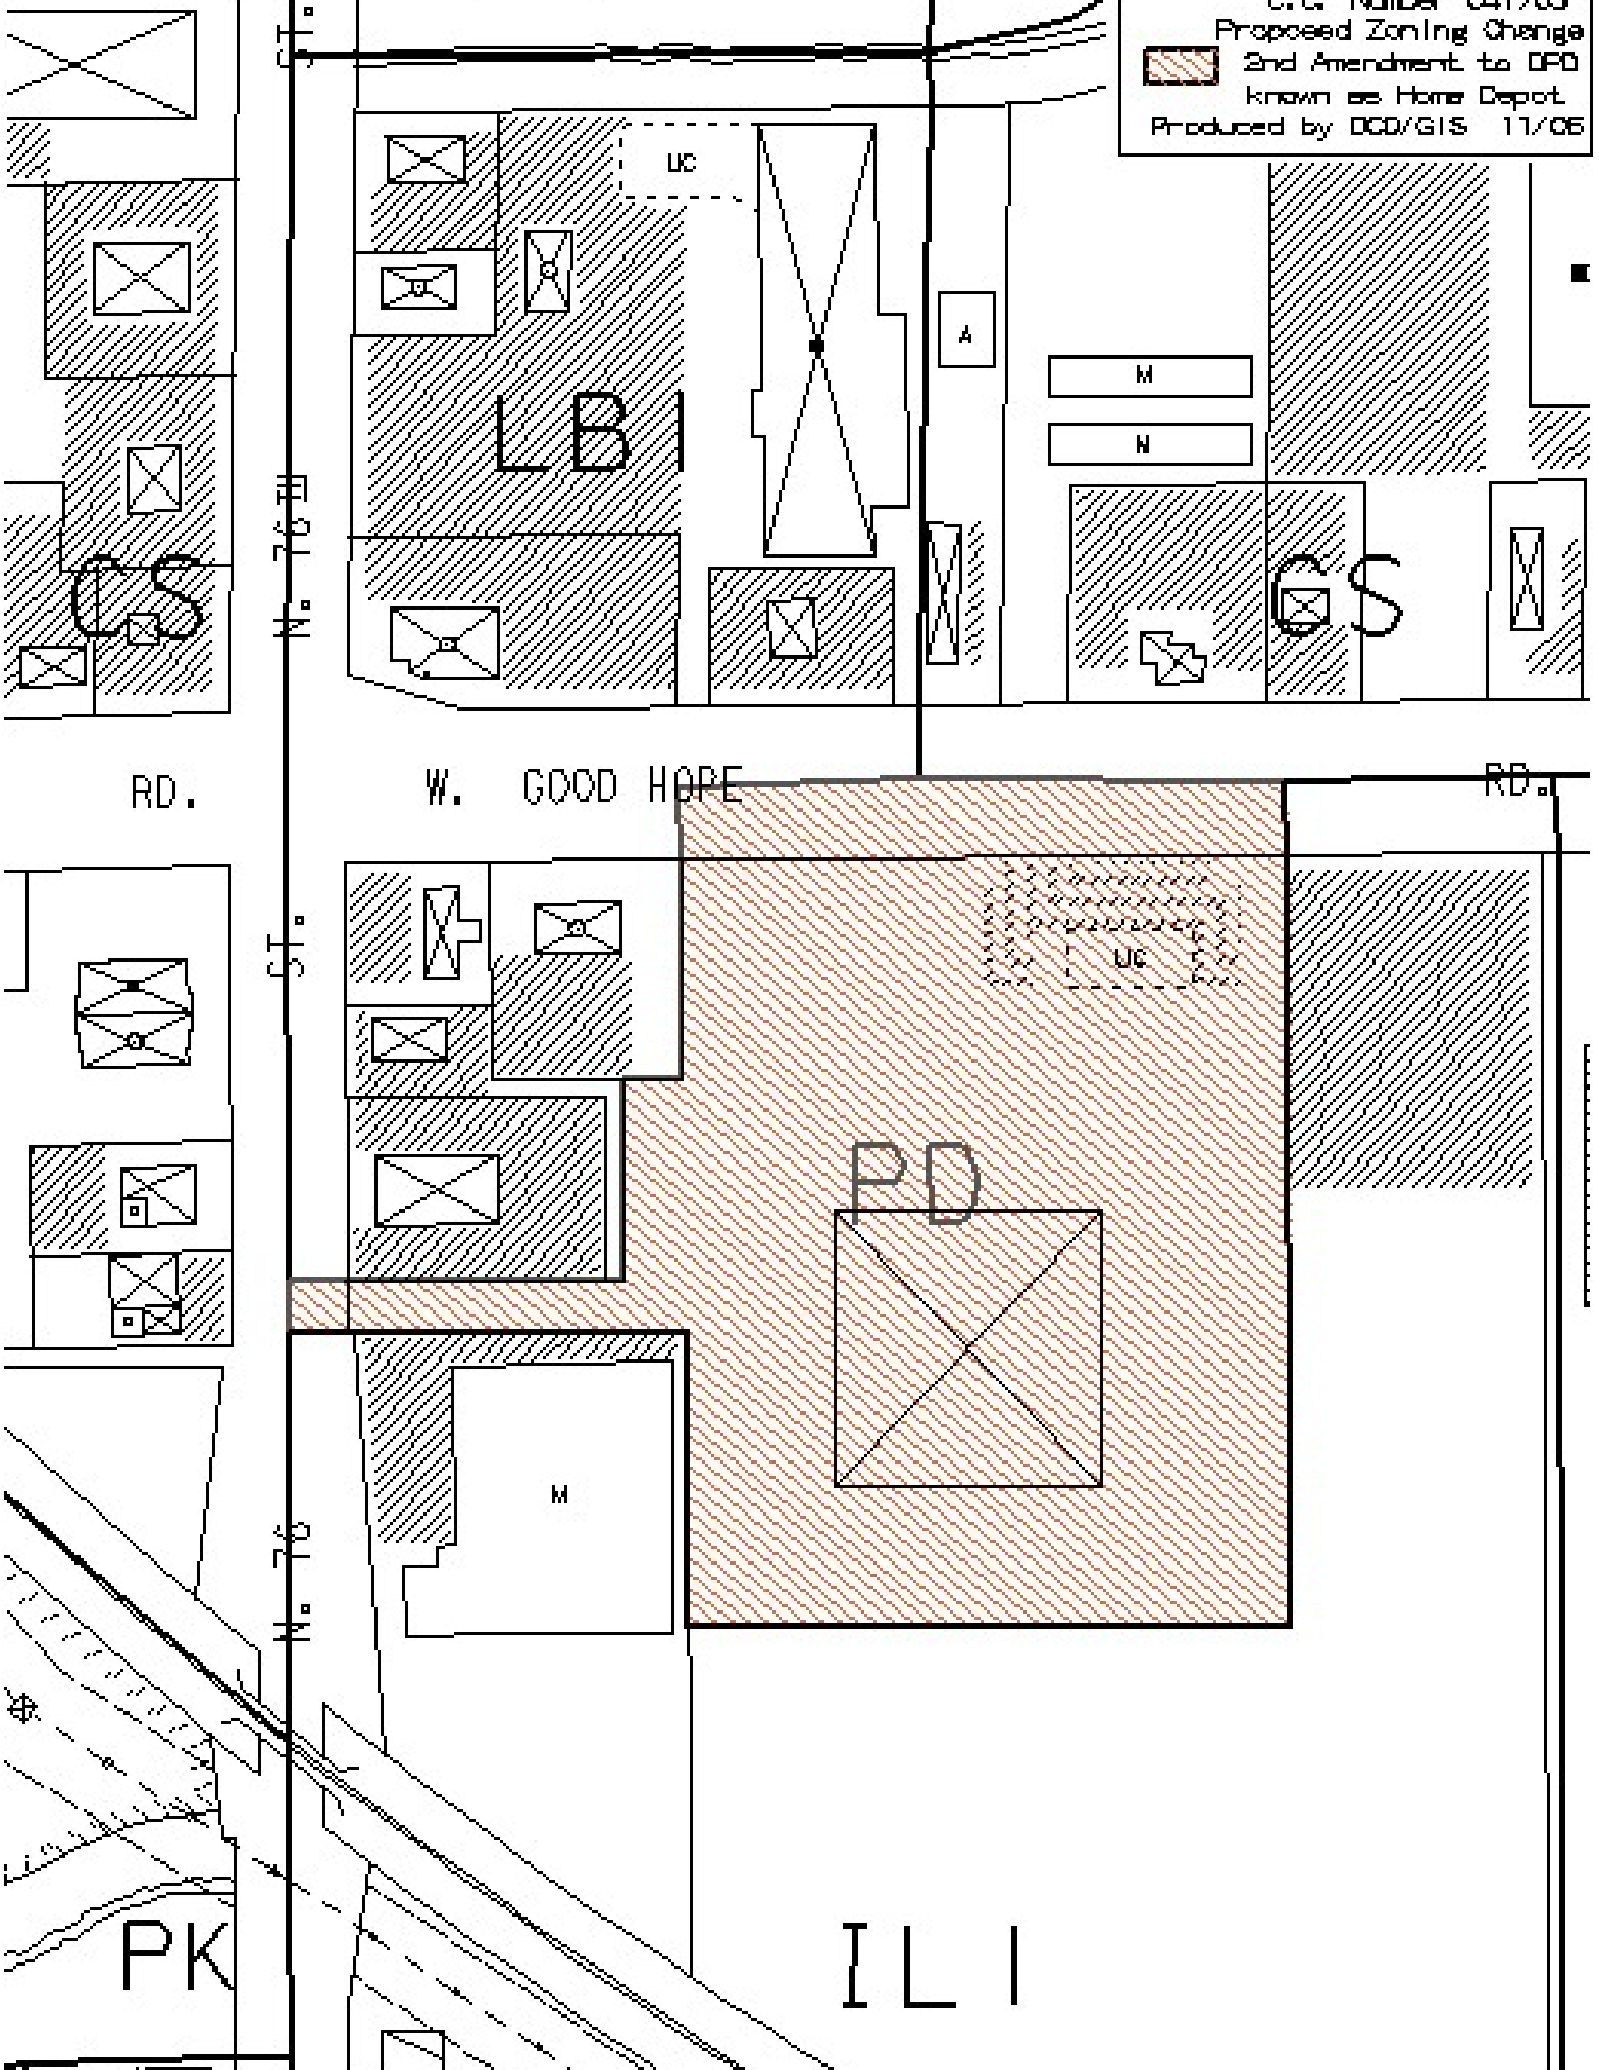

RD.

W. GOOD HOPE

RD.

No. 76th

St.

No. 76

PK

ILI