




NOTICE TO CONTRACTORS
4 SUPPLIERS
ALTHOUGH EVERY EFFORT HAS BEEN MADE TO VERIFY THE ACCURACY OF THE INFORMATION CONTAINED HEREIN, IT IS THE RESPONSIBILITY OF THE CONTRACTOR TO VERIFY ALL INFORMATION AND TO CONTACT DESIGN 4 STYLE ARCHITECTURAL SERVICES FOR ANY CHANGES OR DISCREPANCIES DURING THE CONSTRUCTION OF THESE PLANS.

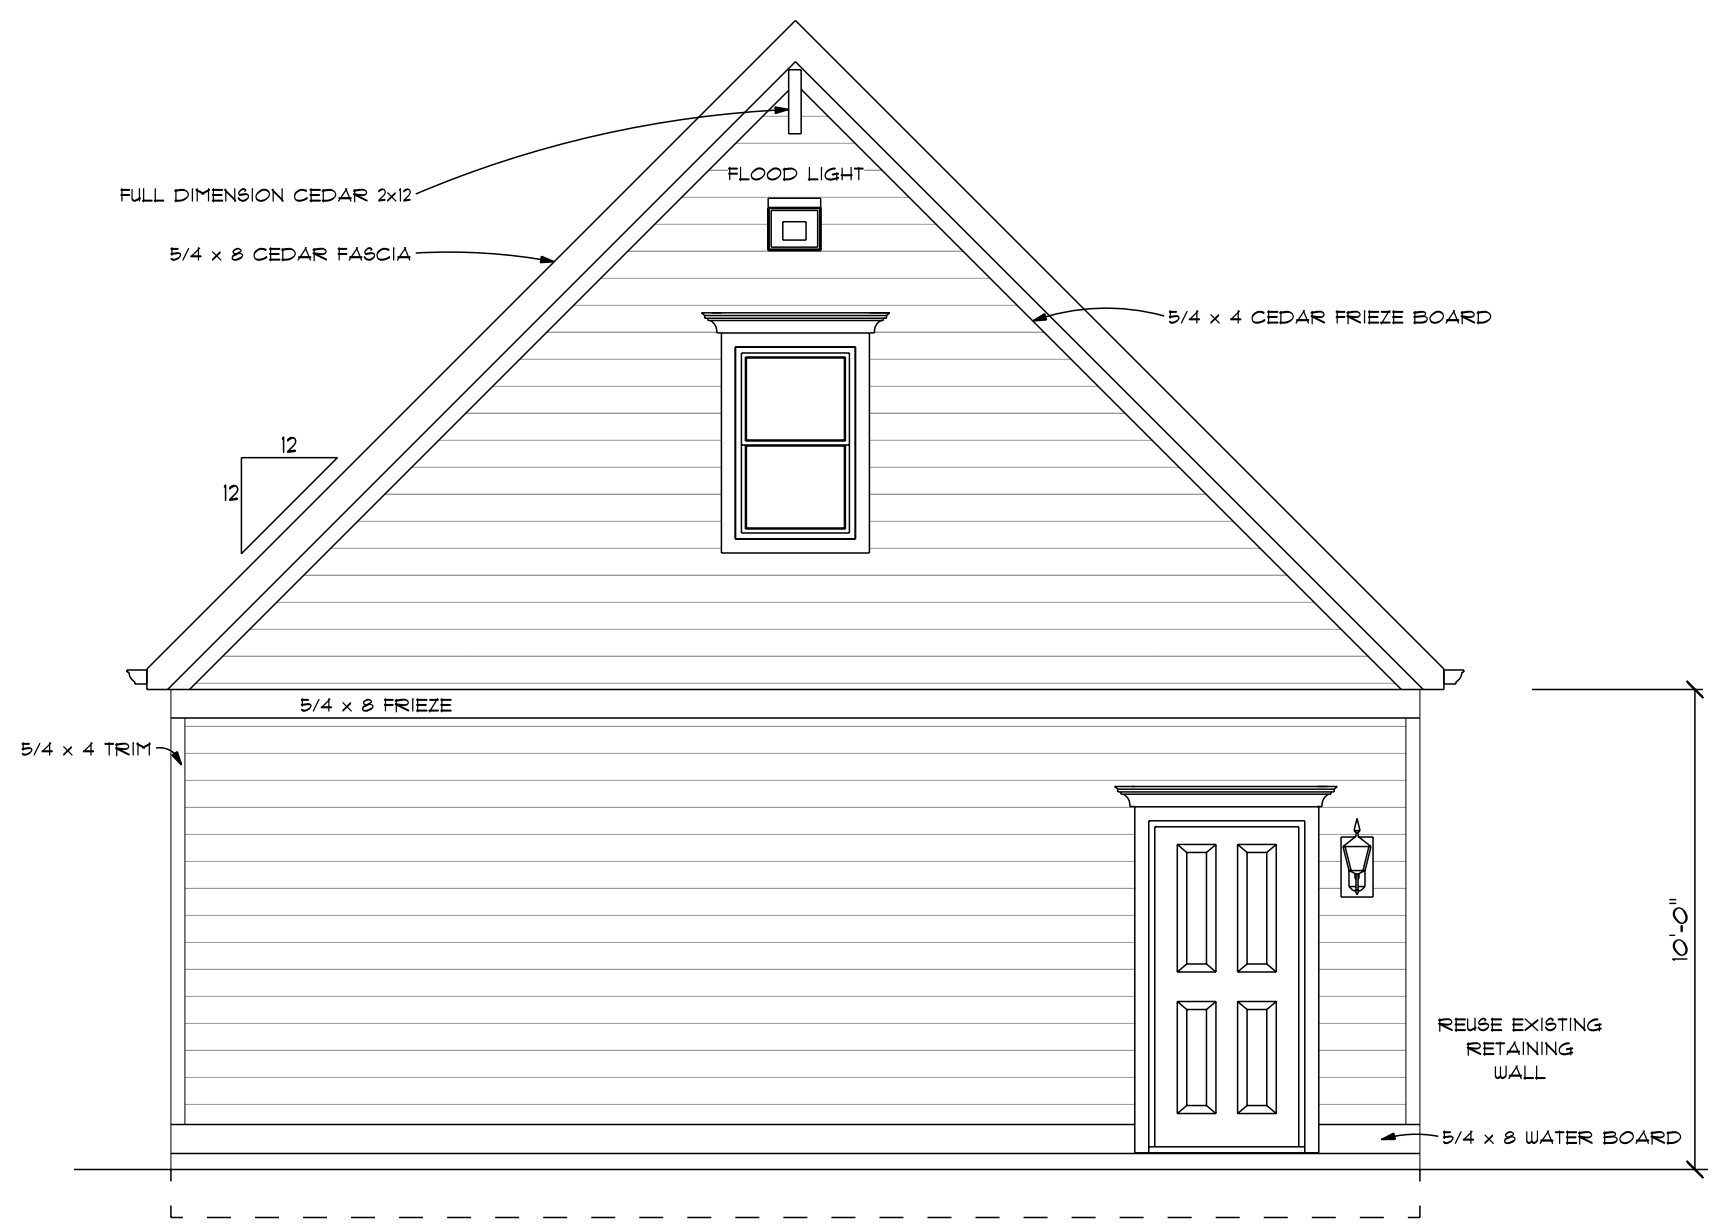


REAR ELEVATION
SCALE: 1/4" = 1'-0"

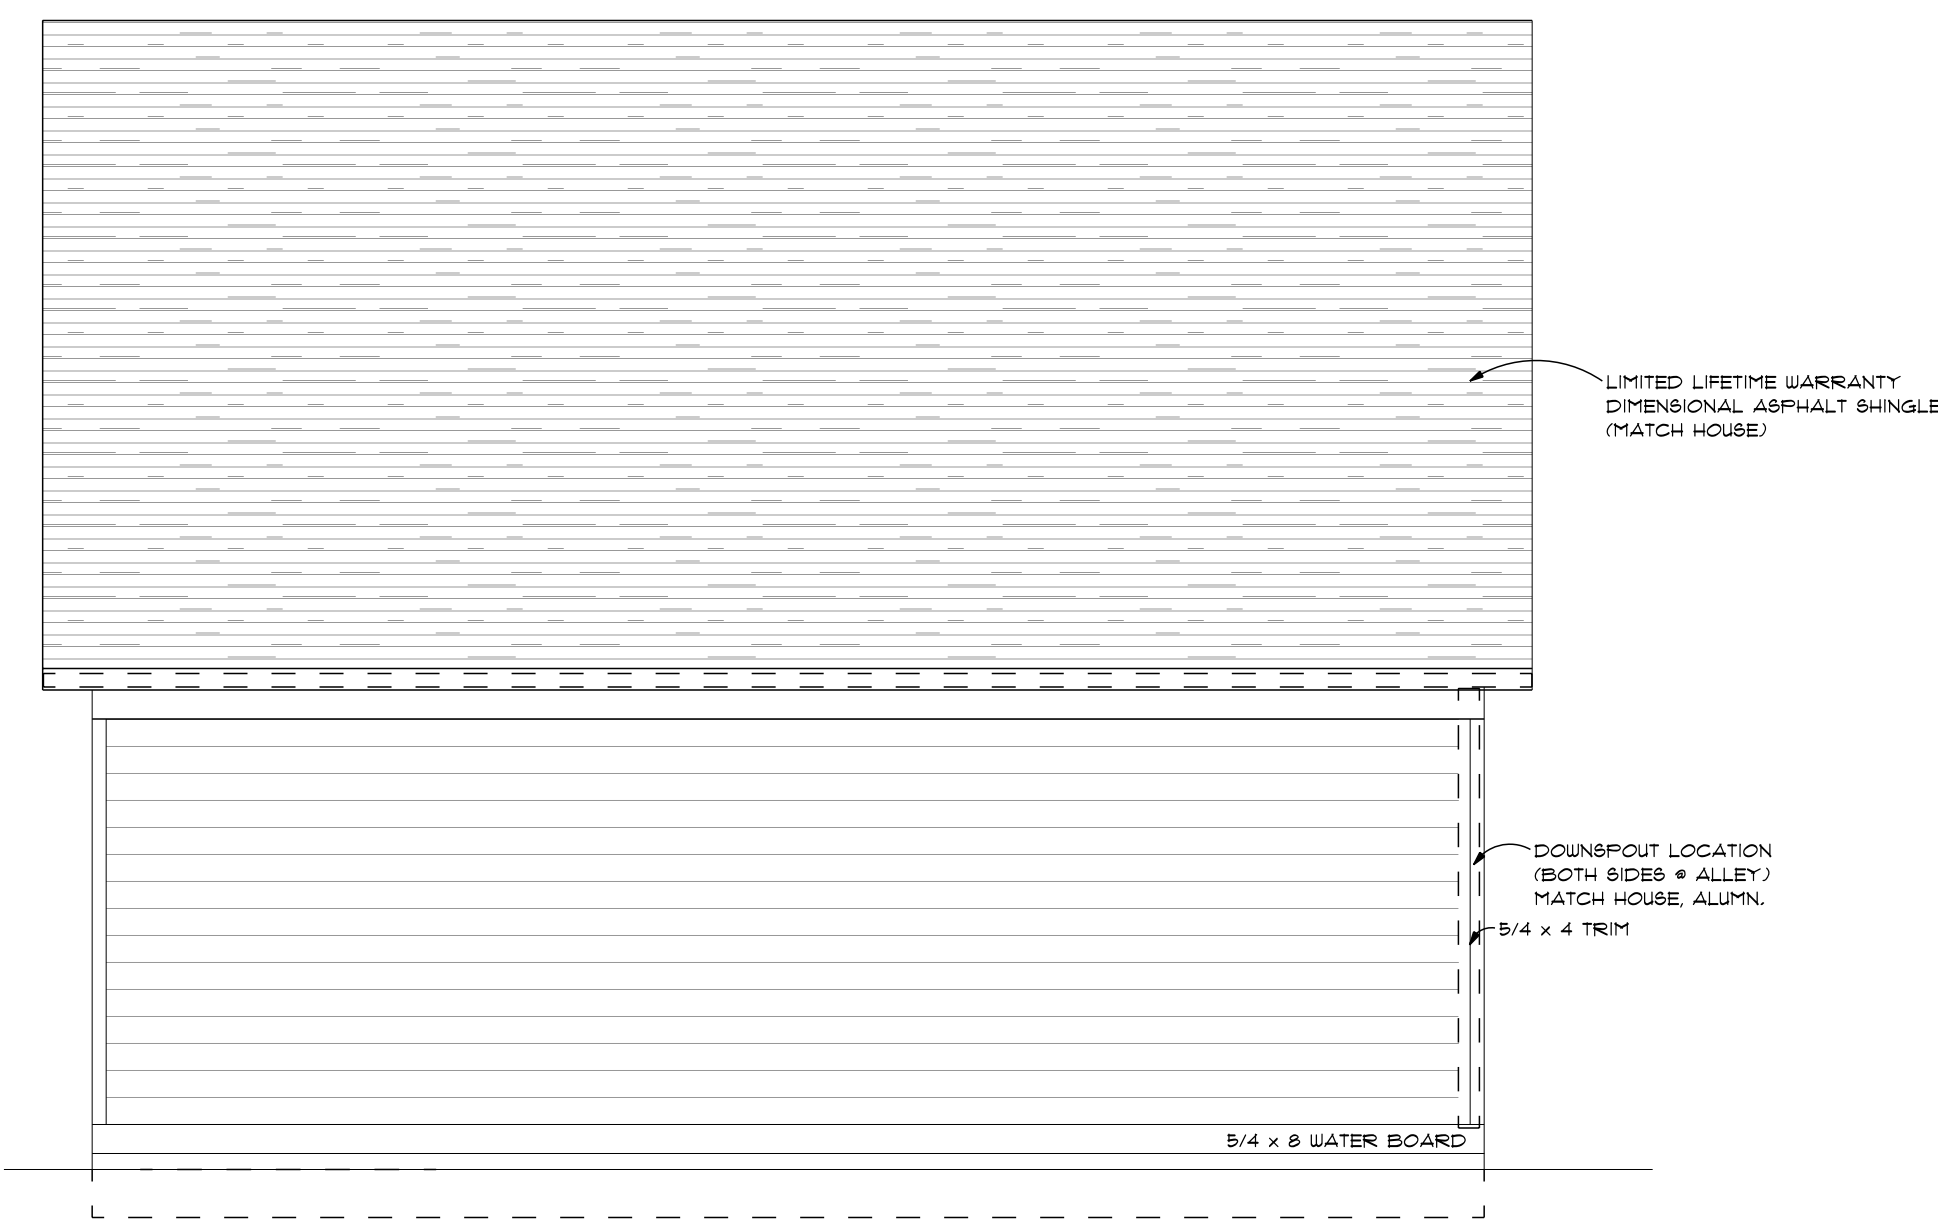


LEFT/RIGHT ELEVATION
SCALE: 1/4" = 1'-0"

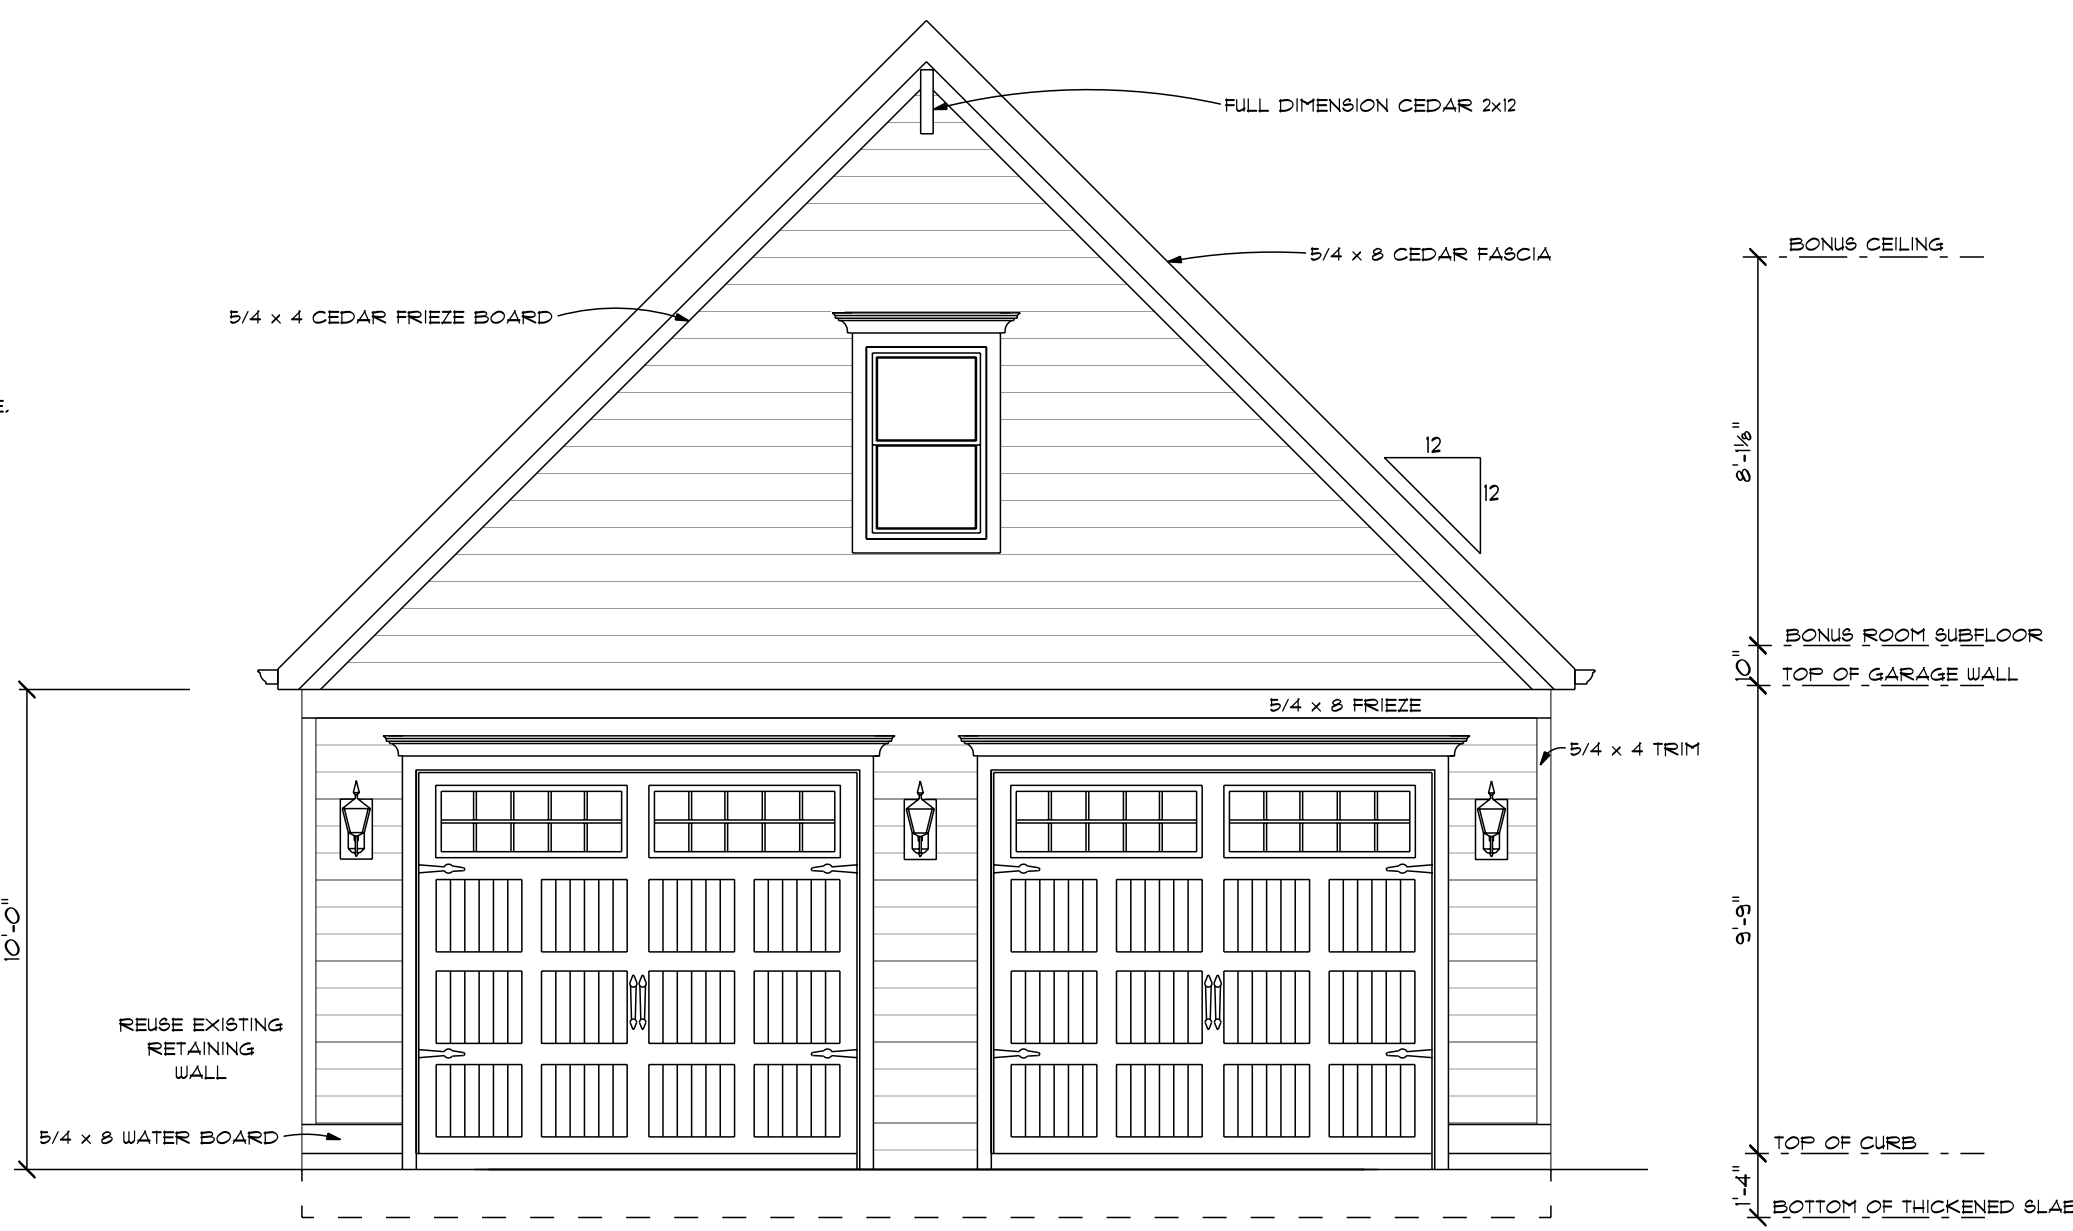


FRONT ELEVATION
SCALE: 1/4" = 1'-0"

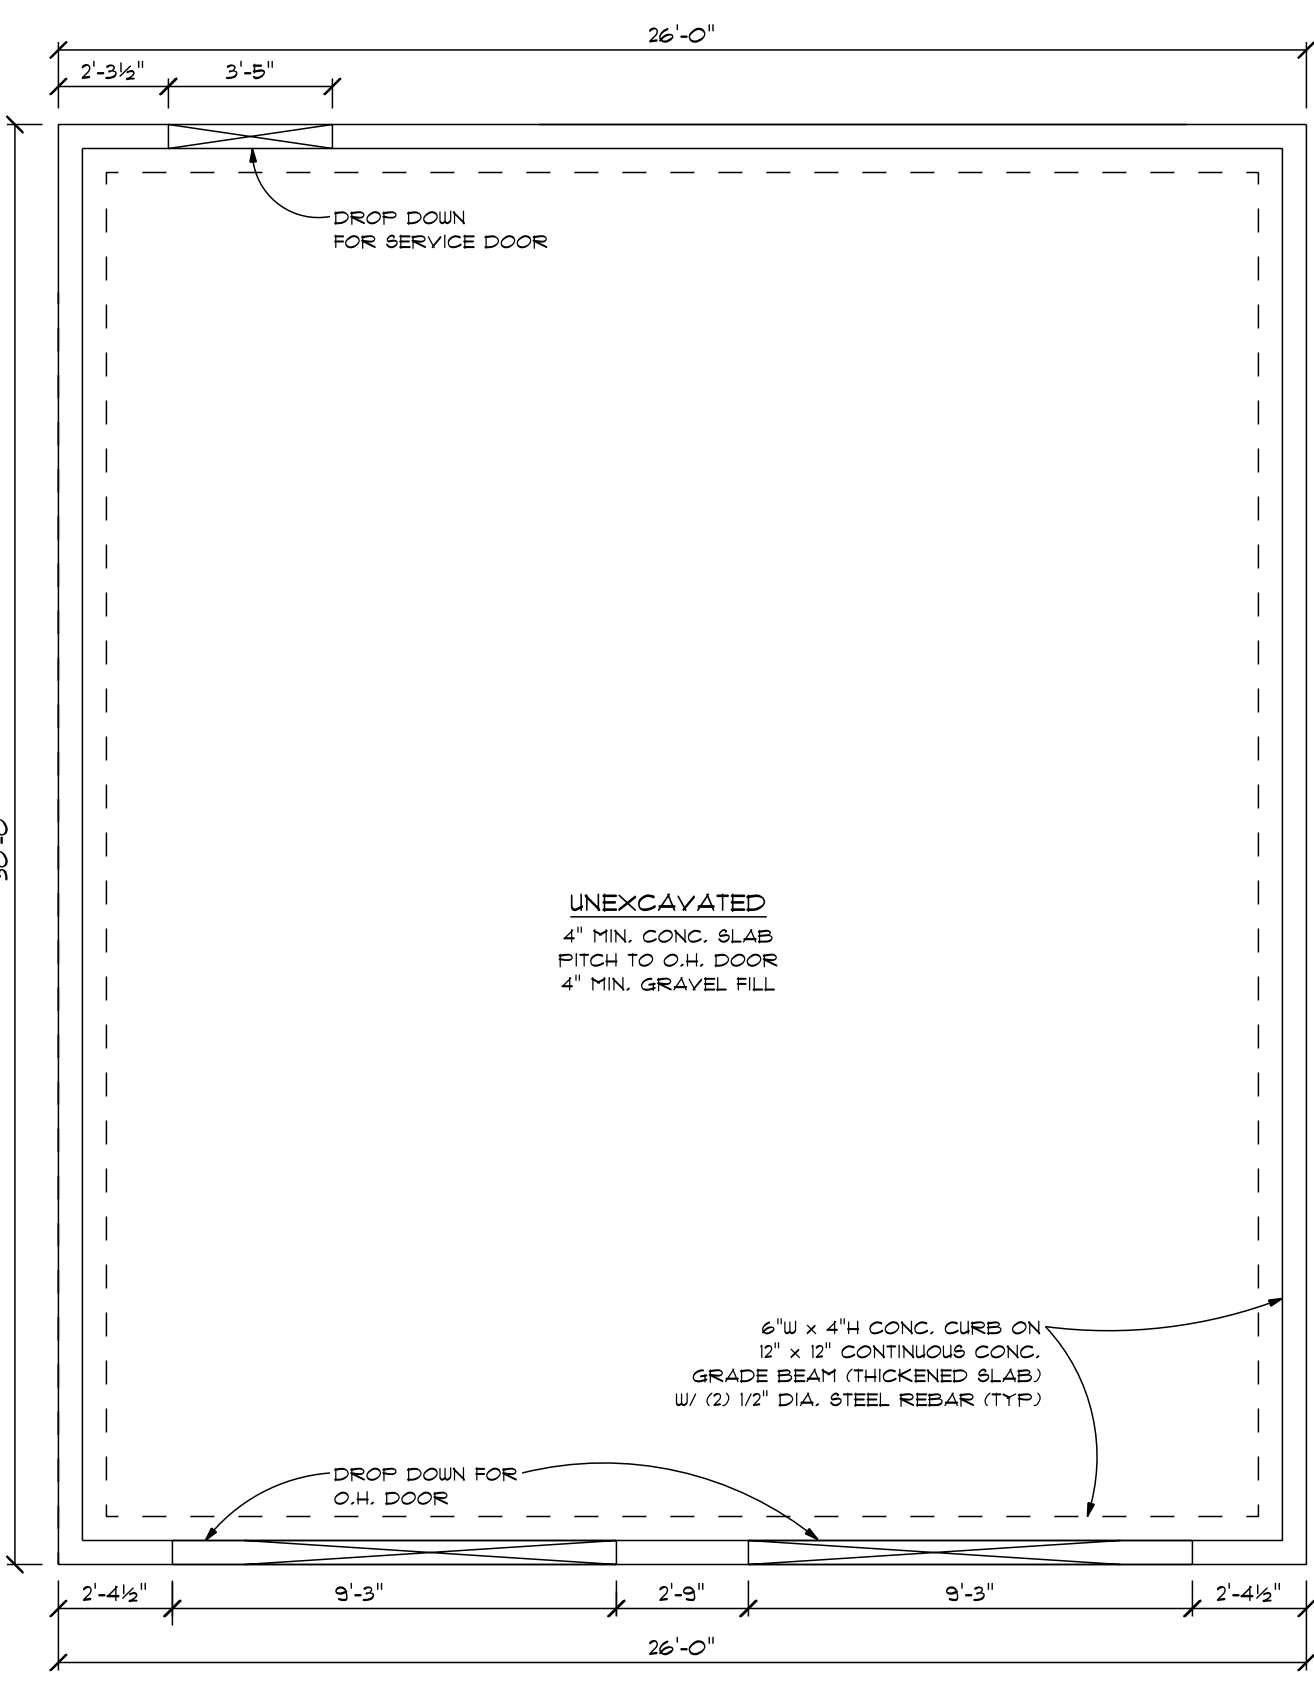


FOUNDATION PLAN
SCALE: 1/4" = 1'-0"

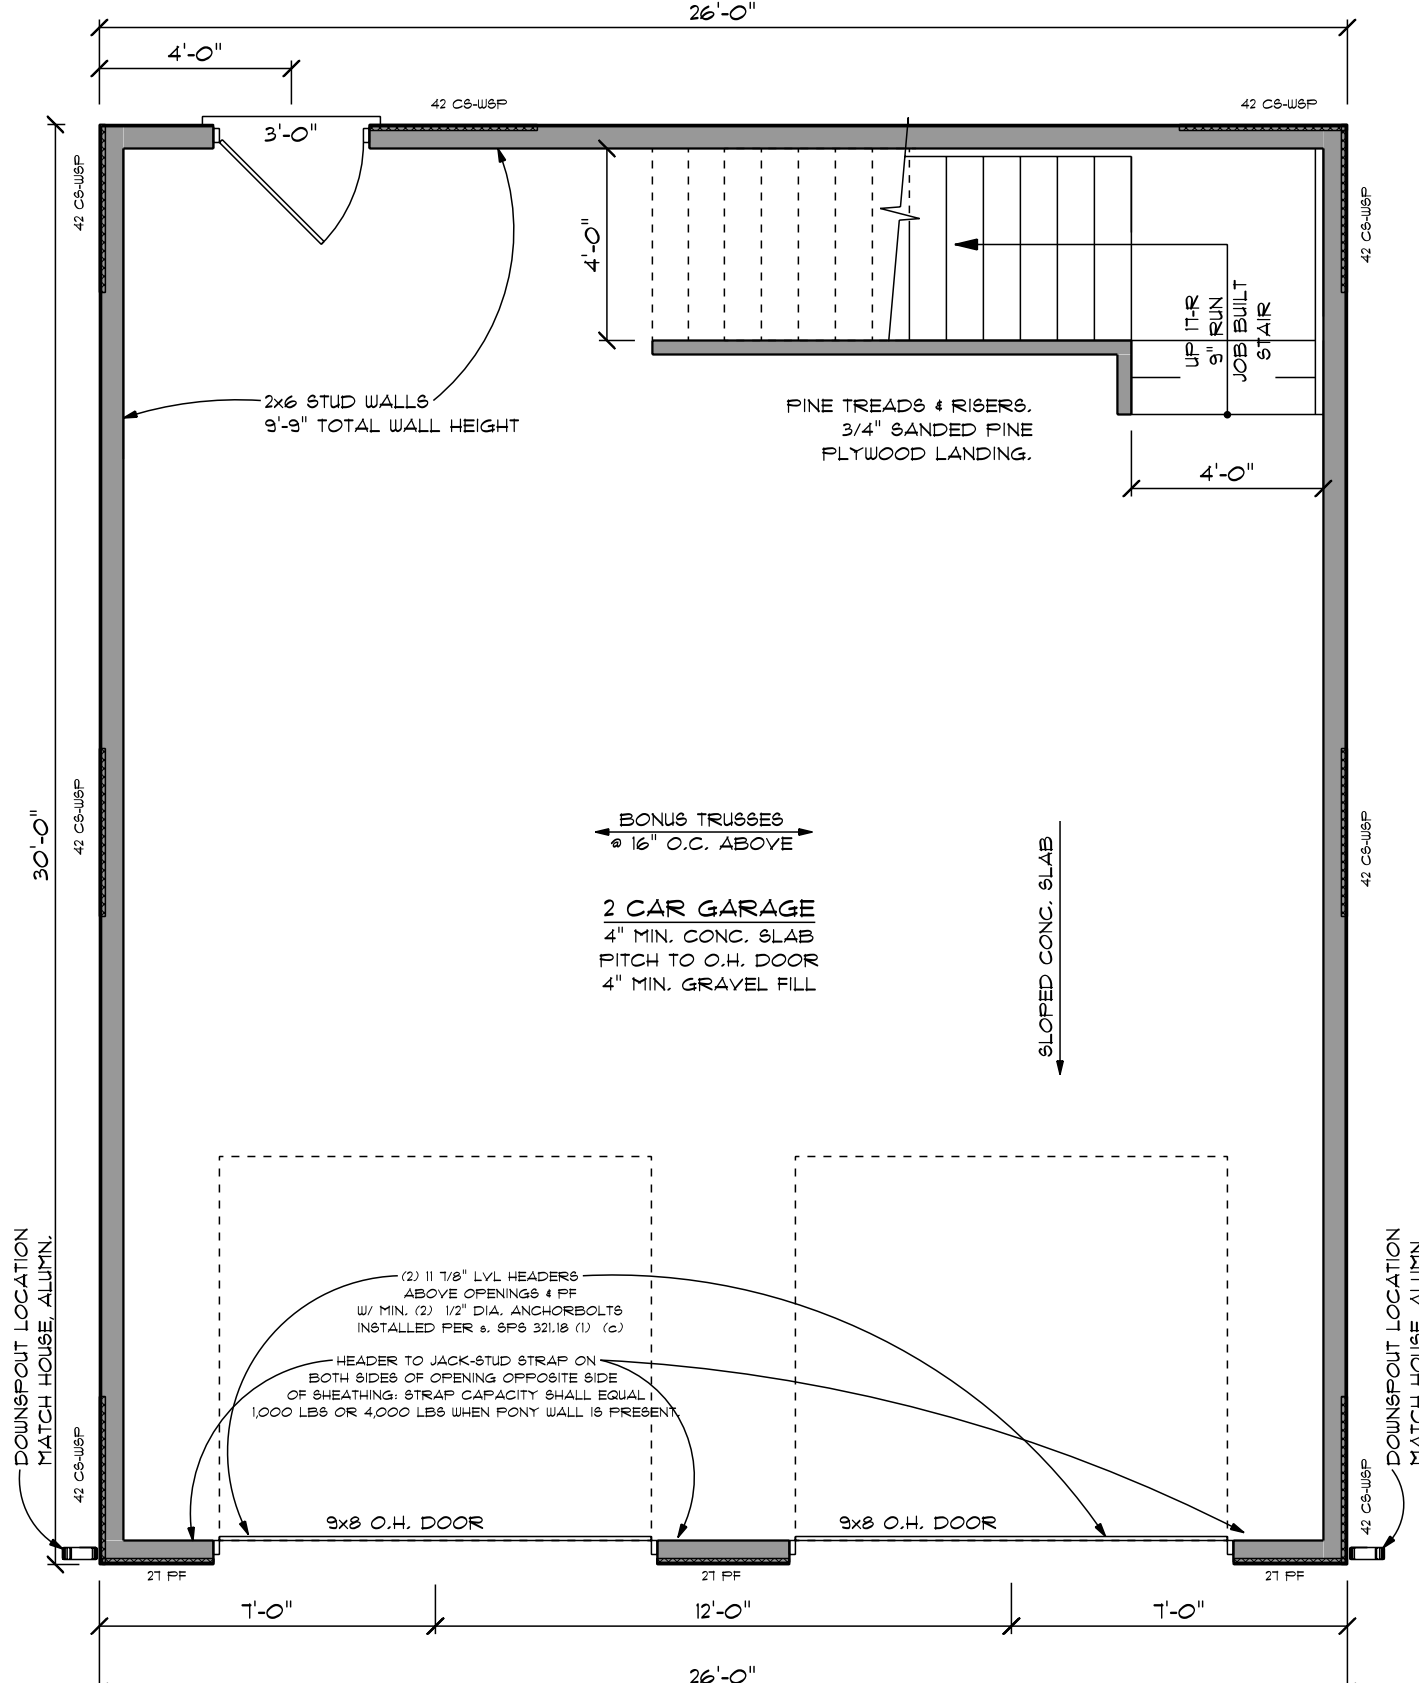


1ST FLOOR PLAN
SCALE: 1/4" = 1'-0"

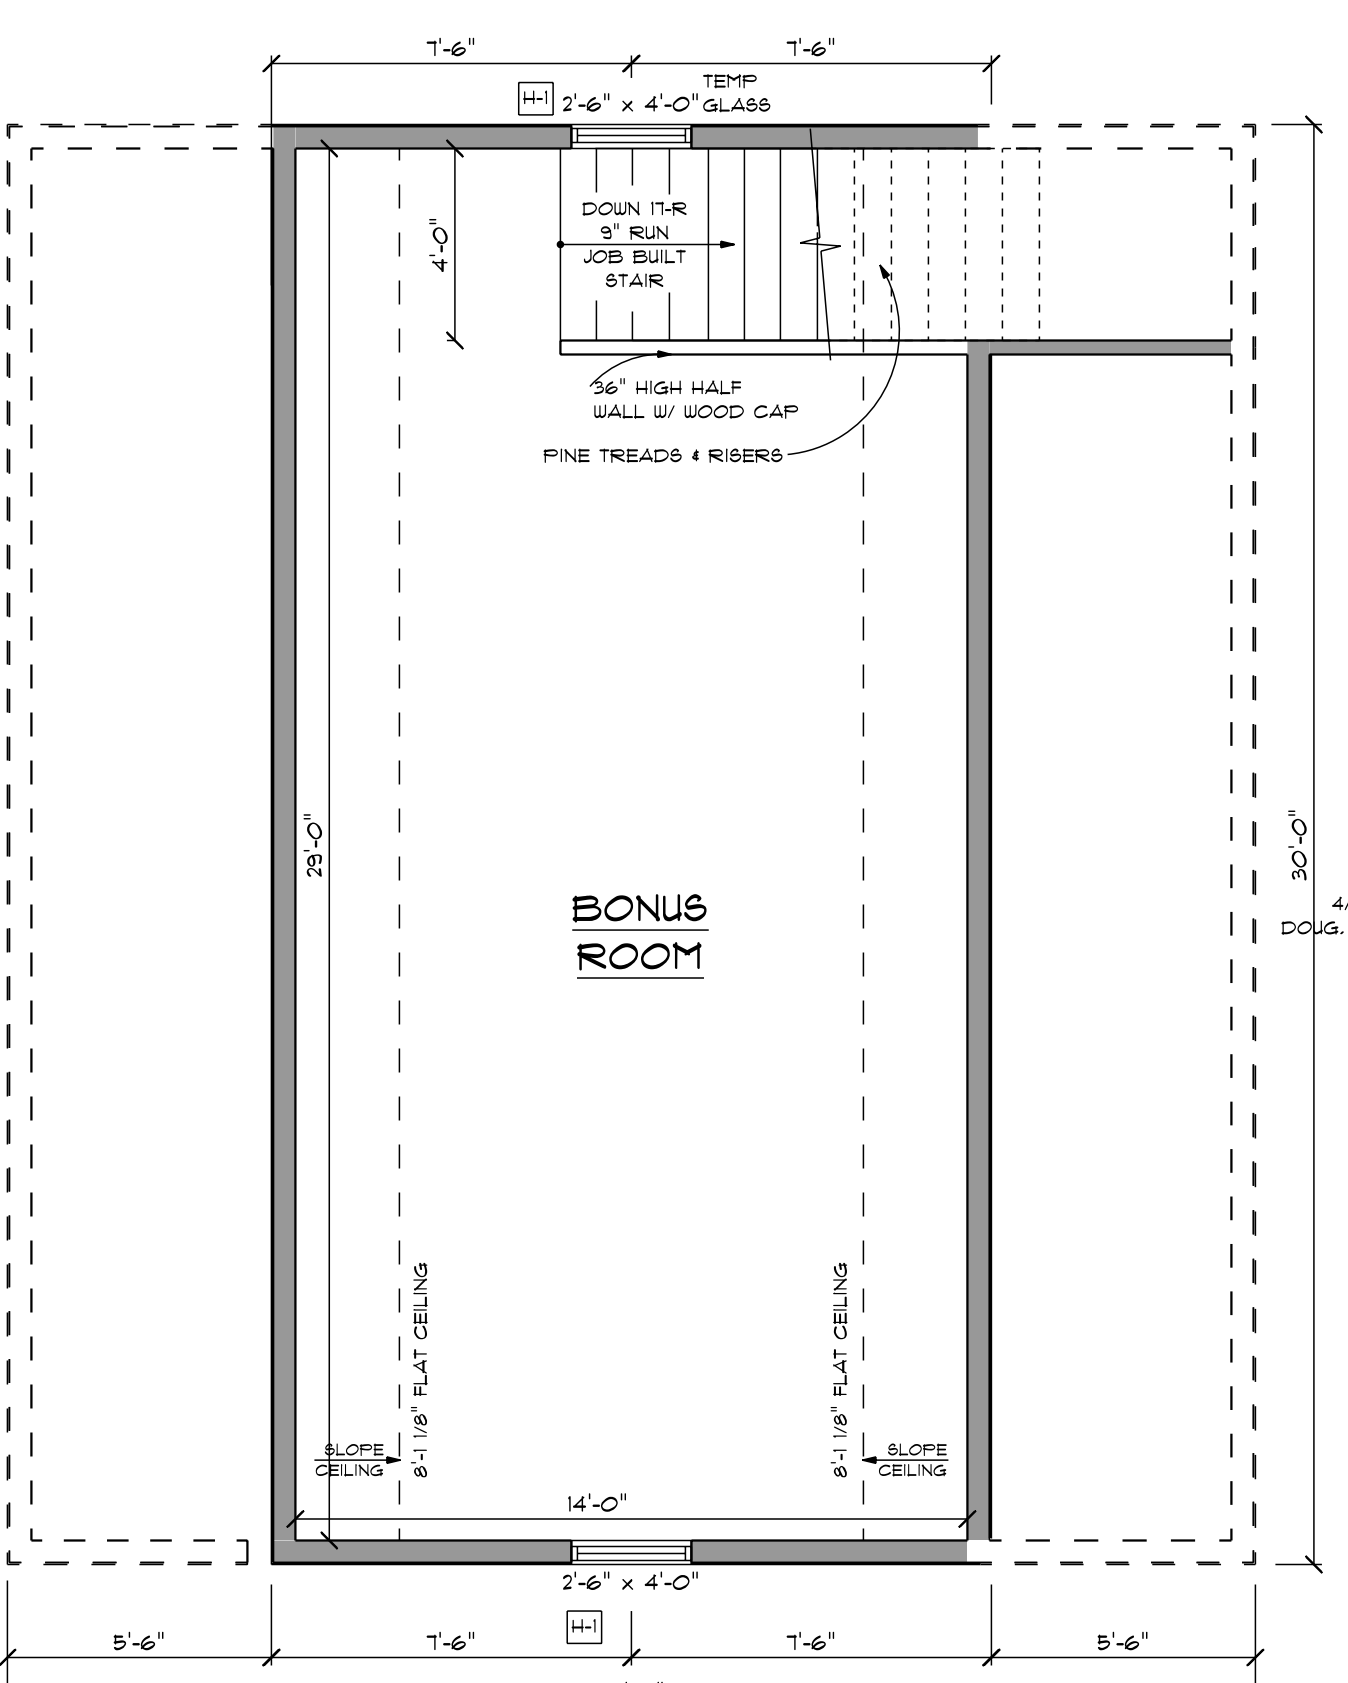


SECOND FLOOR
SCALE: 1/4" = 1'-0"

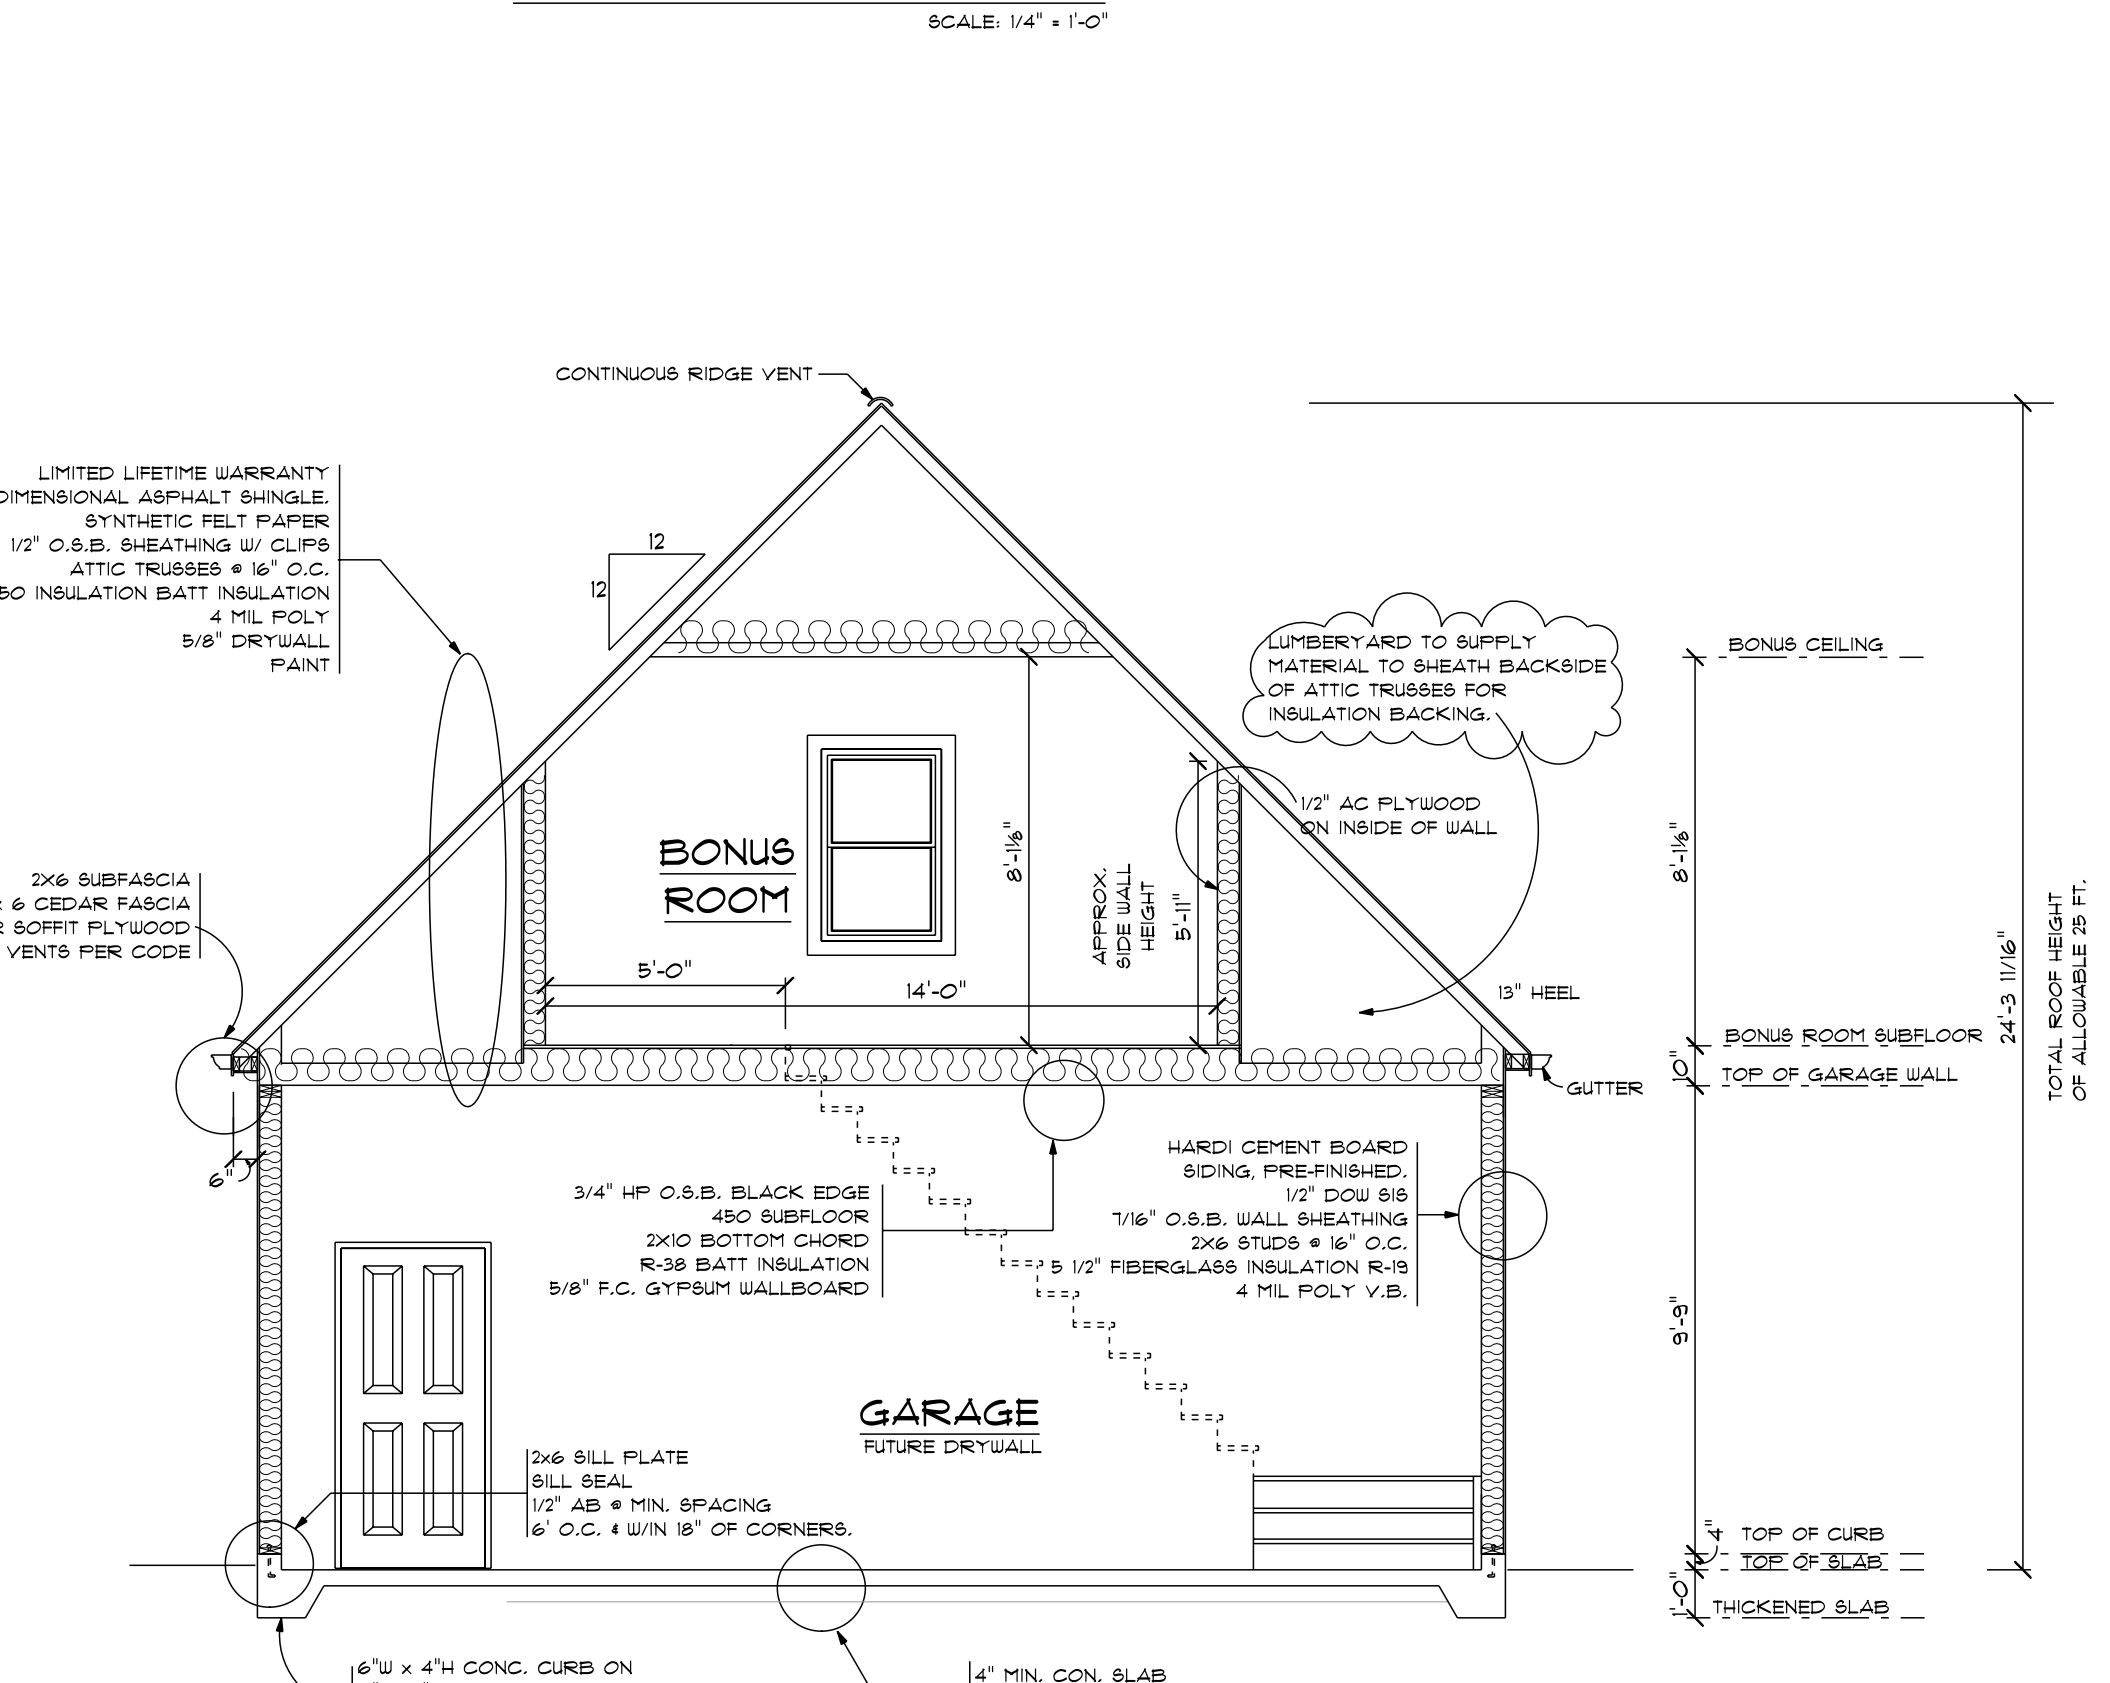


DETACHED GARAGE SECTION
SCALE: 1/4" = 1'-0"

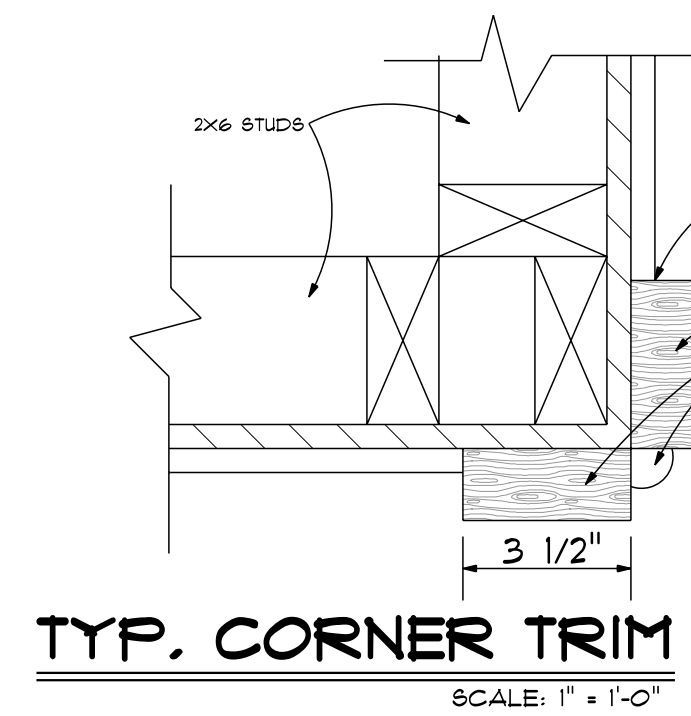

TYP. CORNER TRIM
SCALE: 1" = 1'-0"

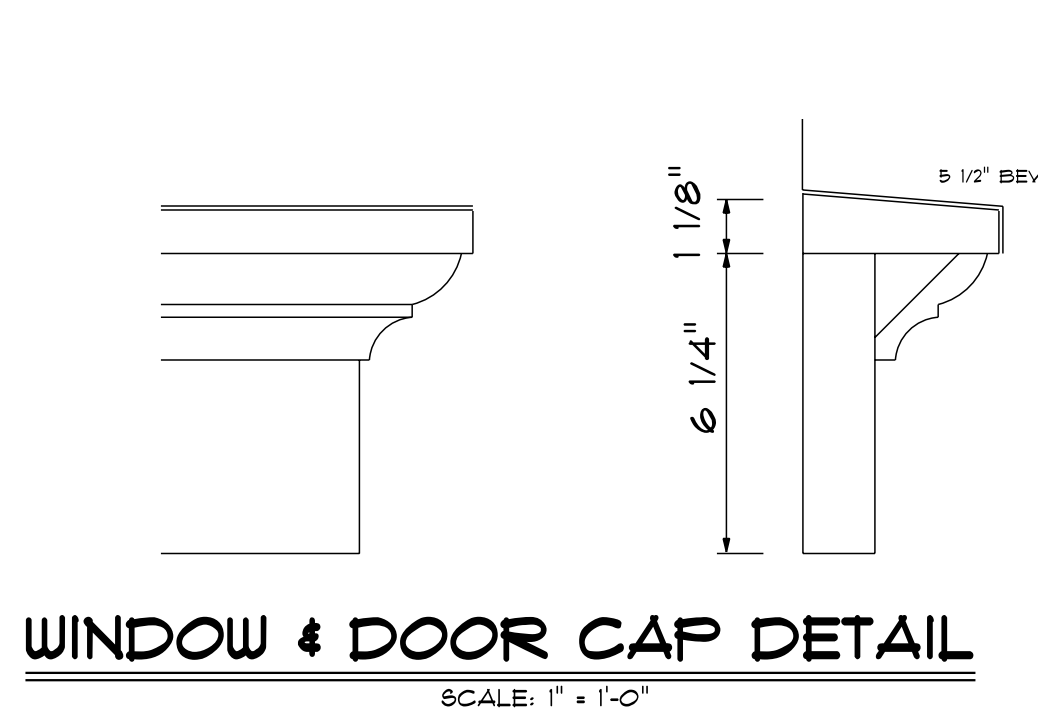

WINDOW & DOOR CAP DETAIL
SCALE: 1" = 1'-0"

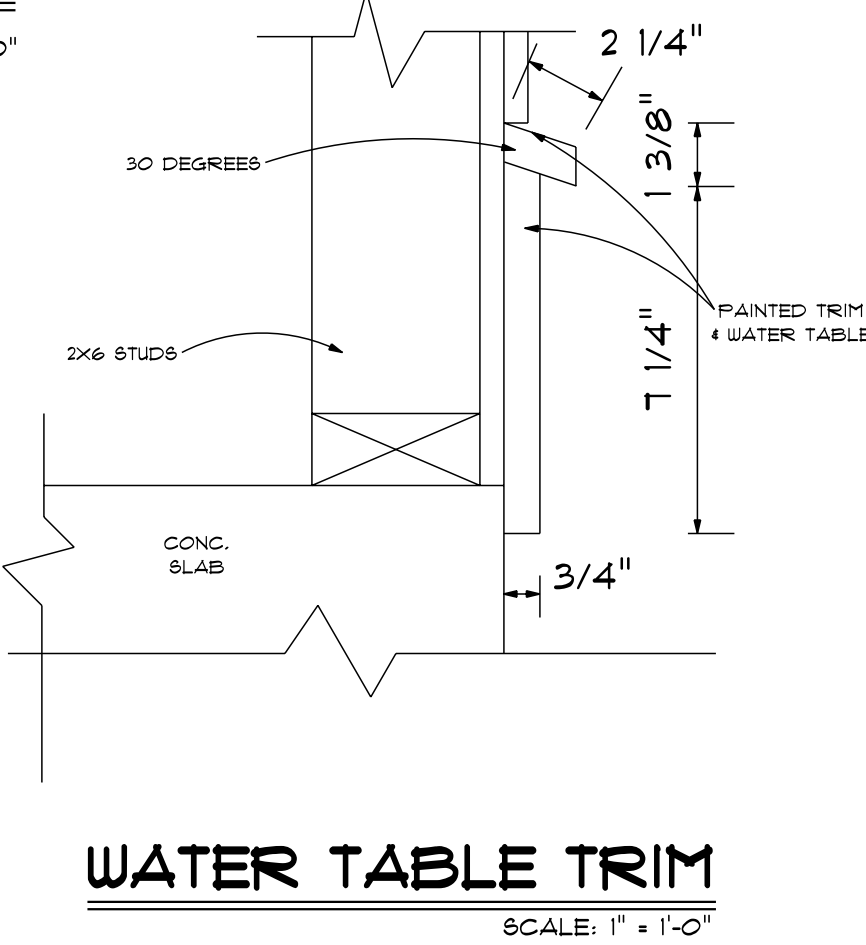

WATER TABLE TRIM
SCALE: 1" = 1'-0"

1ST FLOOR	GARAGE W/ STAIR	780 SQ. FT.
2ND FLOOR	STORAGE SPACE	420 SQ. FT.

HEADER SCHEDULE	
H-1	(2) 2X10'S D.F. #2 or BTR
H-2	(2) 2X12'S D.F. #2 or BTR
H-3	(2) 1 3/4" X 9 1/2" LVL 2.0E
H-4	(2) 1 3/4" X 11 7/8" LVL 2.0E
H-5	(3) 1 3/4" X 14" LVL 2.0E
H-6	(3) 1 3/4" X 9 1/2" LVL 2.0E
H-7	(3) 1 3/4" X 7 1/4" LVL 2.0E
H-8	(3) 1 3/4" X 18" LVL 2.0E

FINAL CONSTRUCTION PLANS

DATE	DESCRIPTION	BY	DATE	DESCRIPTION	BY
8.1.18	PRELIM DATE		8.1.18	PRELIM DATE	
8.15.18	REVISION DATE		8.15.18	REVISION DATE	
	REVISION DATE			REVISION DATE	
	REVISION DATE			REVISION DATE	
	REVISION DATE			REVISION DATE	

TABLE OF CONTENTS:

FOUNDATION PLAN	PAGE 1
ELEVATIONS	PAGE 2
1ST FLOOR PLAN	PAGE 3
2ND FLOOR PLAN	PAGE 4
SECTION	PAGE 5

FUTURE RESIDENCE OF: (OWNER)
DALE & RENATA BUNGER
ADDRESS:
20445 N. 2ND ST., MILWAUKEE, WI 53212

PAGE
1 OF 1