

# 2911-13 W. STATE STREET REHABILITATION

2911-13 W. State Street  
Milwaukee, WI 53208



**Quorum Architects, Inc.**  
3112 West Highland Boulevard  
Milwaukee, Wisconsin 53208  
Phone: 414.265.9265  
Fax: 414.265.9465  
www.quorumarchitects.com


DATE: SEPTEMBER 15, 2020

PROJECT NUMBER: 20142.01

LOCATION MAP:

CONTACT INFORMATION:

DRAWING INDEX:

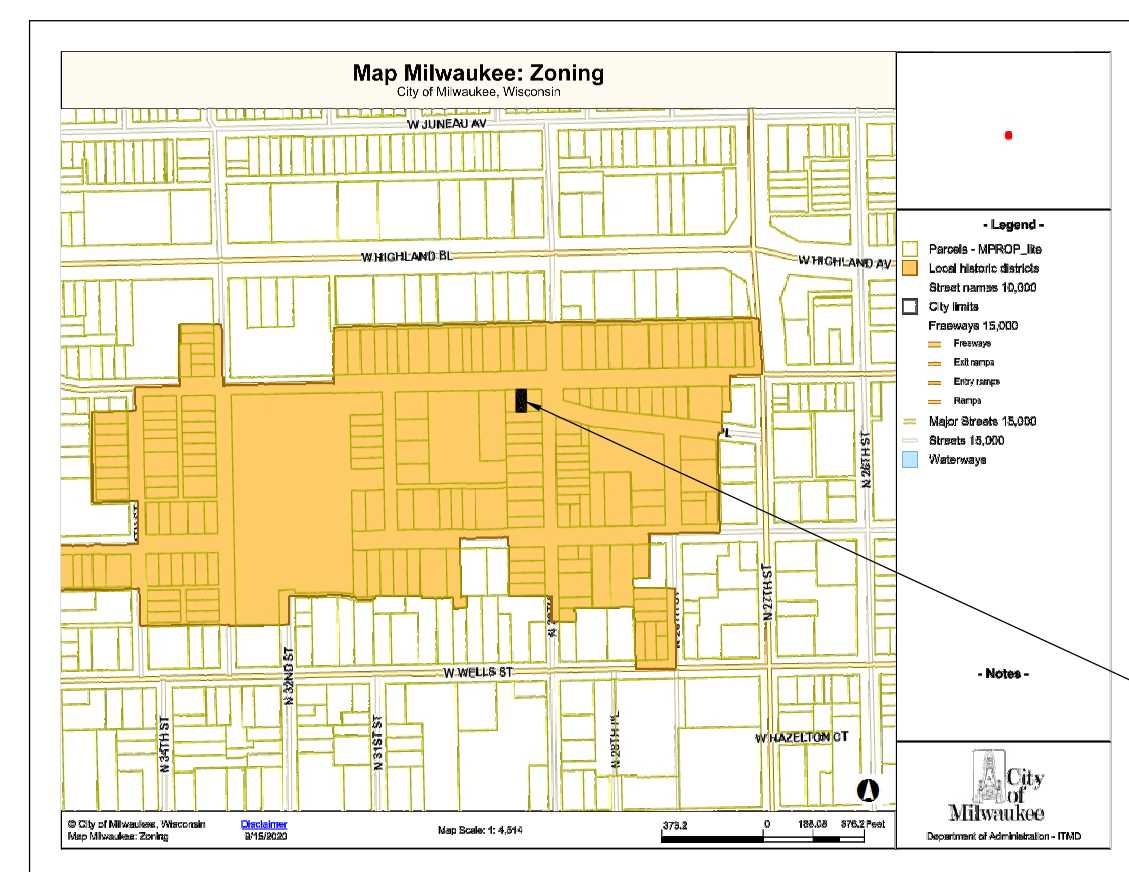


CONCORDIA HISTORIC DISTRICT  
LOCAL HISTORIC DISTRICT MAP  
LOCATION OF PROPERTY

ARCHITECTURAL  
QUORUM ARCHITECTS, INC.  
3112 West Highland Boulevard  
Milwaukee, WI 53208  
Phone: (414) 265-9265  
Fax: (414) 265-9465  
Contact: Allyson Nemecek  
Email: Allyson@quorumarchitects.com

CS COVER SHEET



ARCHITECTURAL

- A1.1 EXISTING FLOOR PLANS, ELEVATIONS, AND SECTION
- A1.2 PROPOSED PLANS AND ELEVATIONS
- A1.3 FRAMING PLAN AND SECTIONS

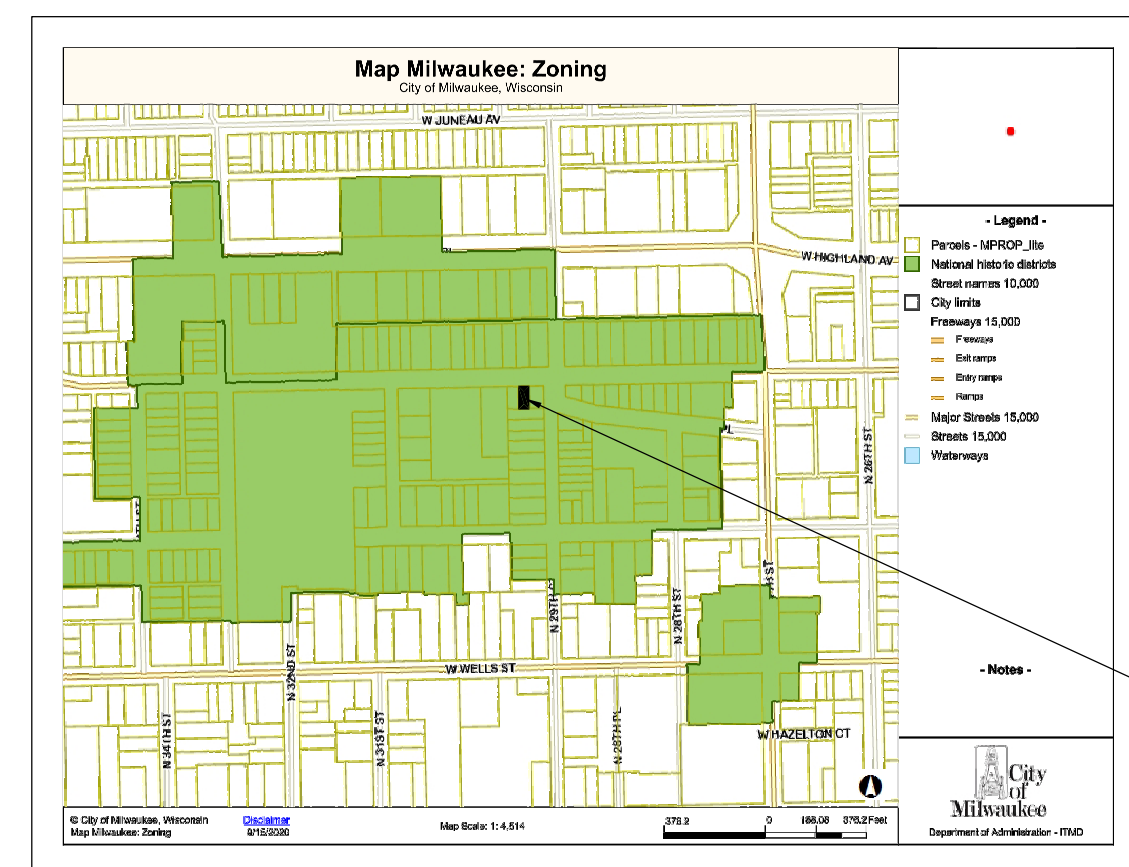

CONCORDIA HISTORIC DISTRICT  
NATIONAL HISTORIC DISTRICT MAP  
LOCATION OF PROPERTY


QUORUM ARCHITECTS, INC.

  


2911-13 W. STATE STREET  
REHABILITATION




**Quorum Architects, Inc.**  
 3112 West Highland Boulevard  
 Milwaukee, Wisconsin 53208  
 Phone: 414.265.9265  
 Fax: 414.265.9465  
 www.quorumarchitects.com

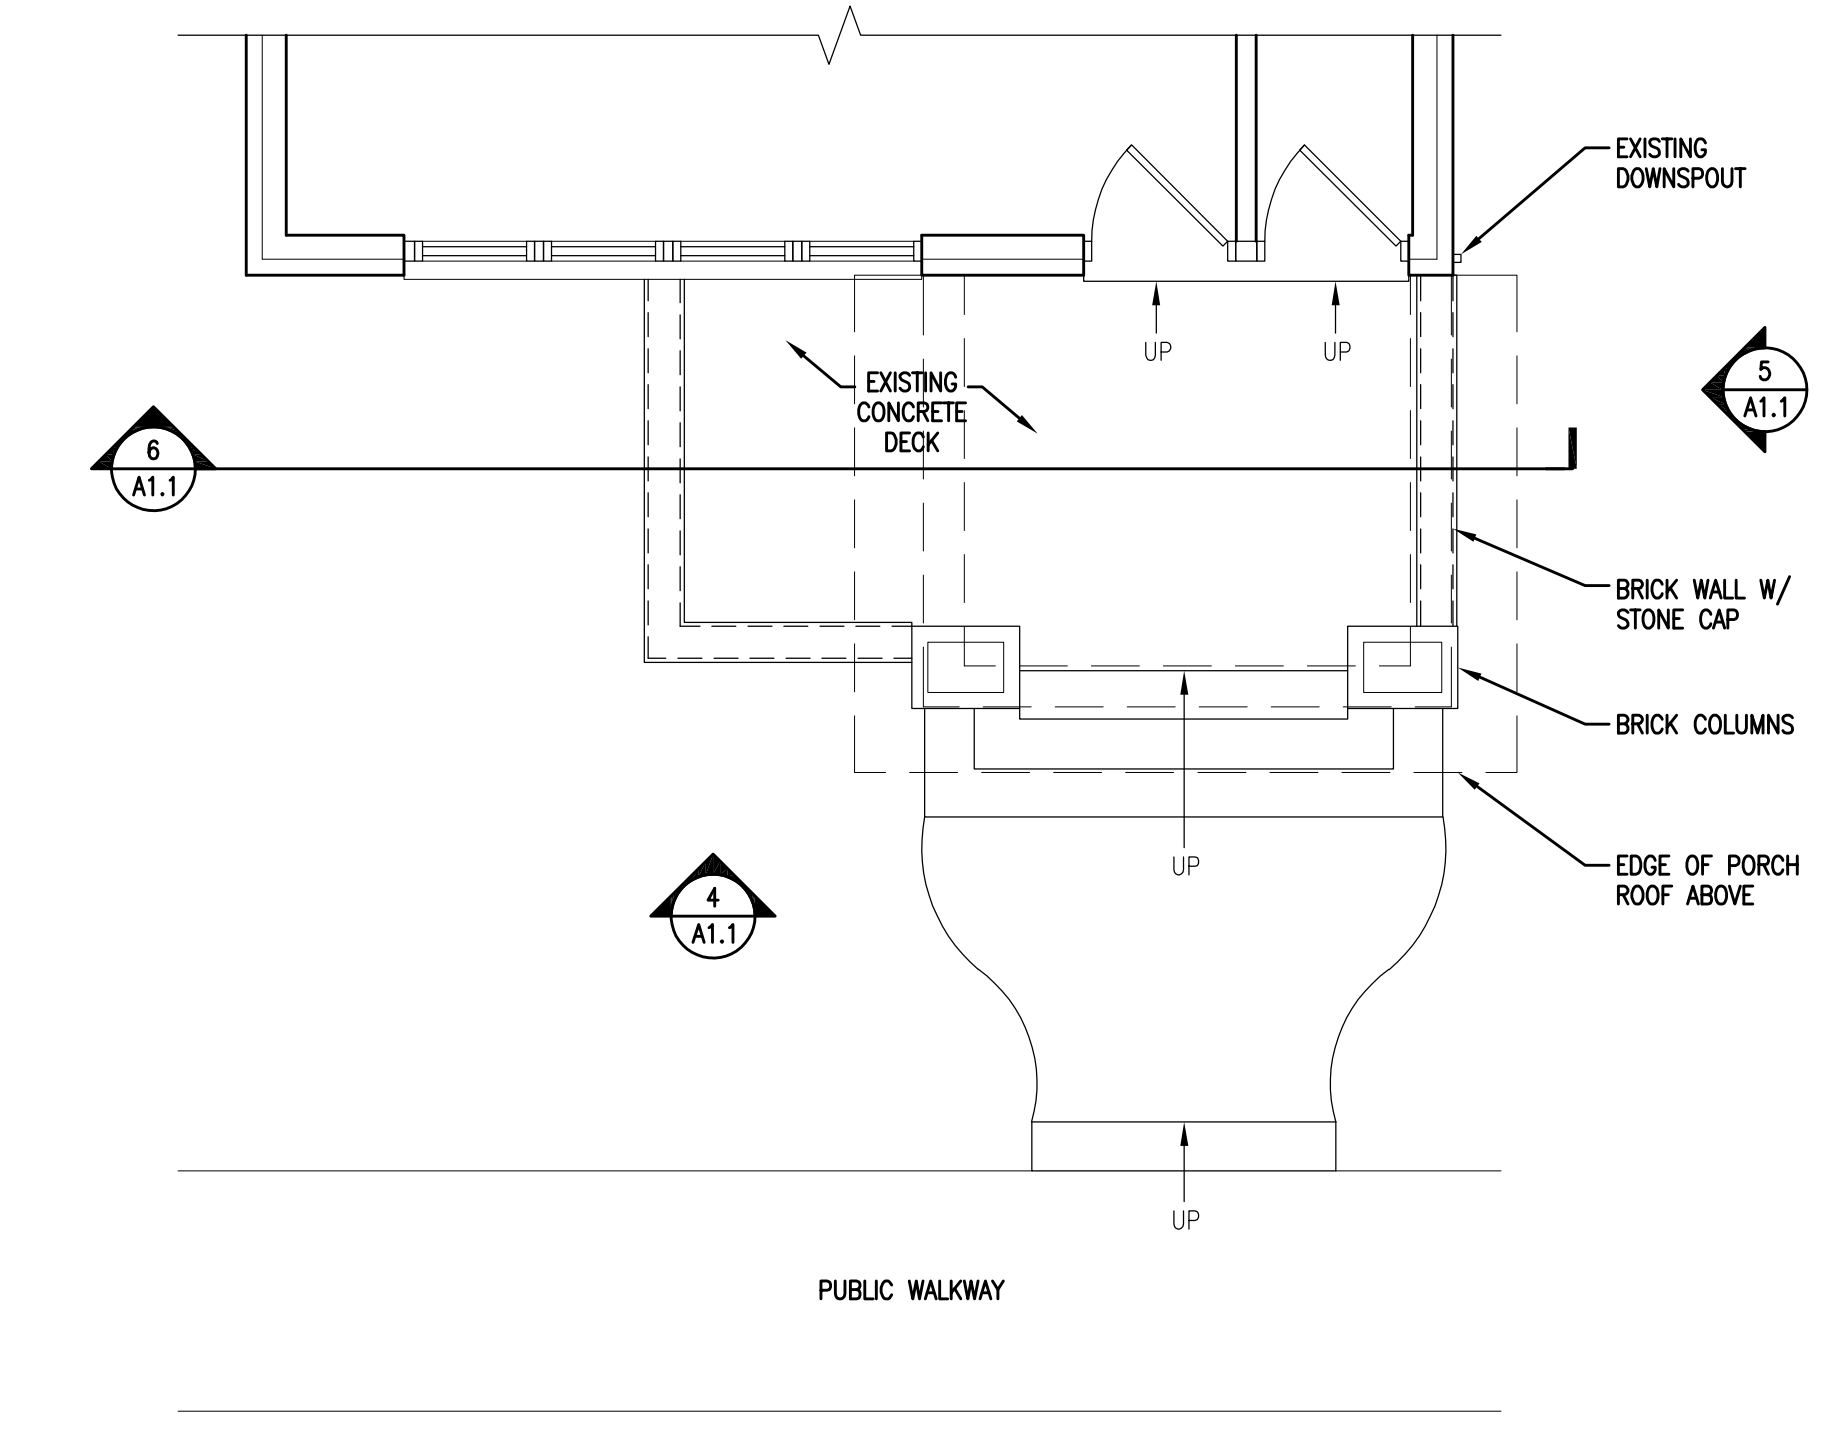


**1 EXISTING GROUND FLOOR PORCH PLAN**  
 SCALE: 1/4" = 1'-0"

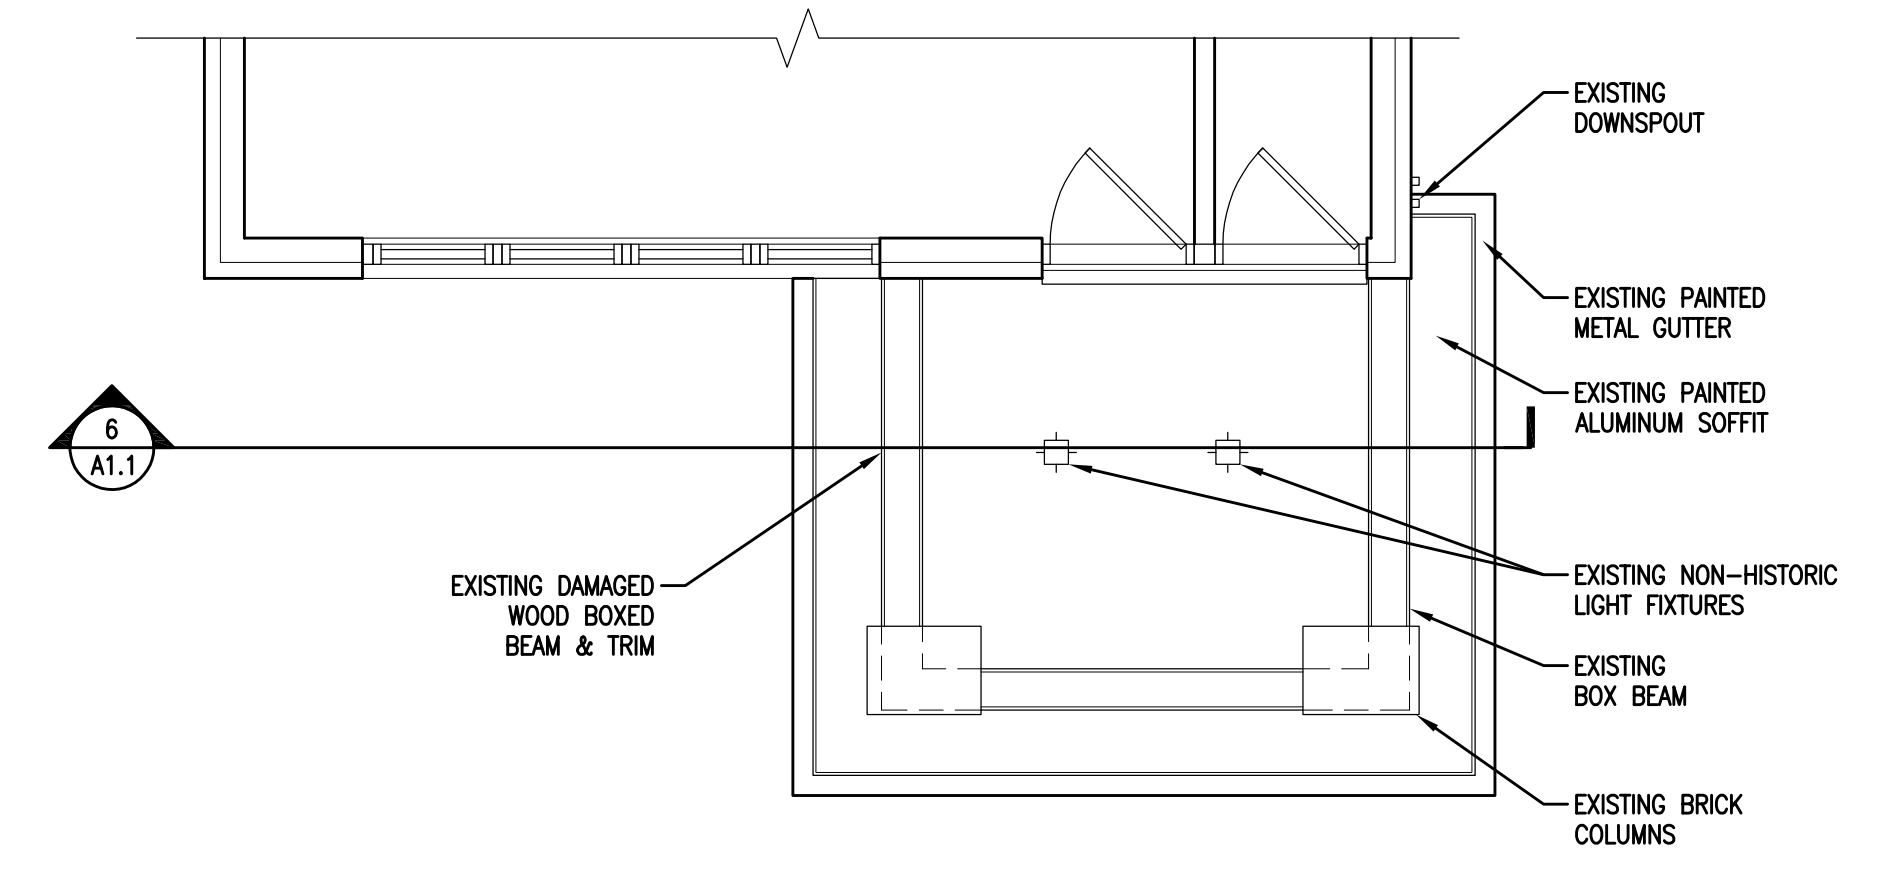


**2 EXISTING PORCH REFLECTED CEILING PLAN**  
 SCALE: 1/4" = 1'-0"

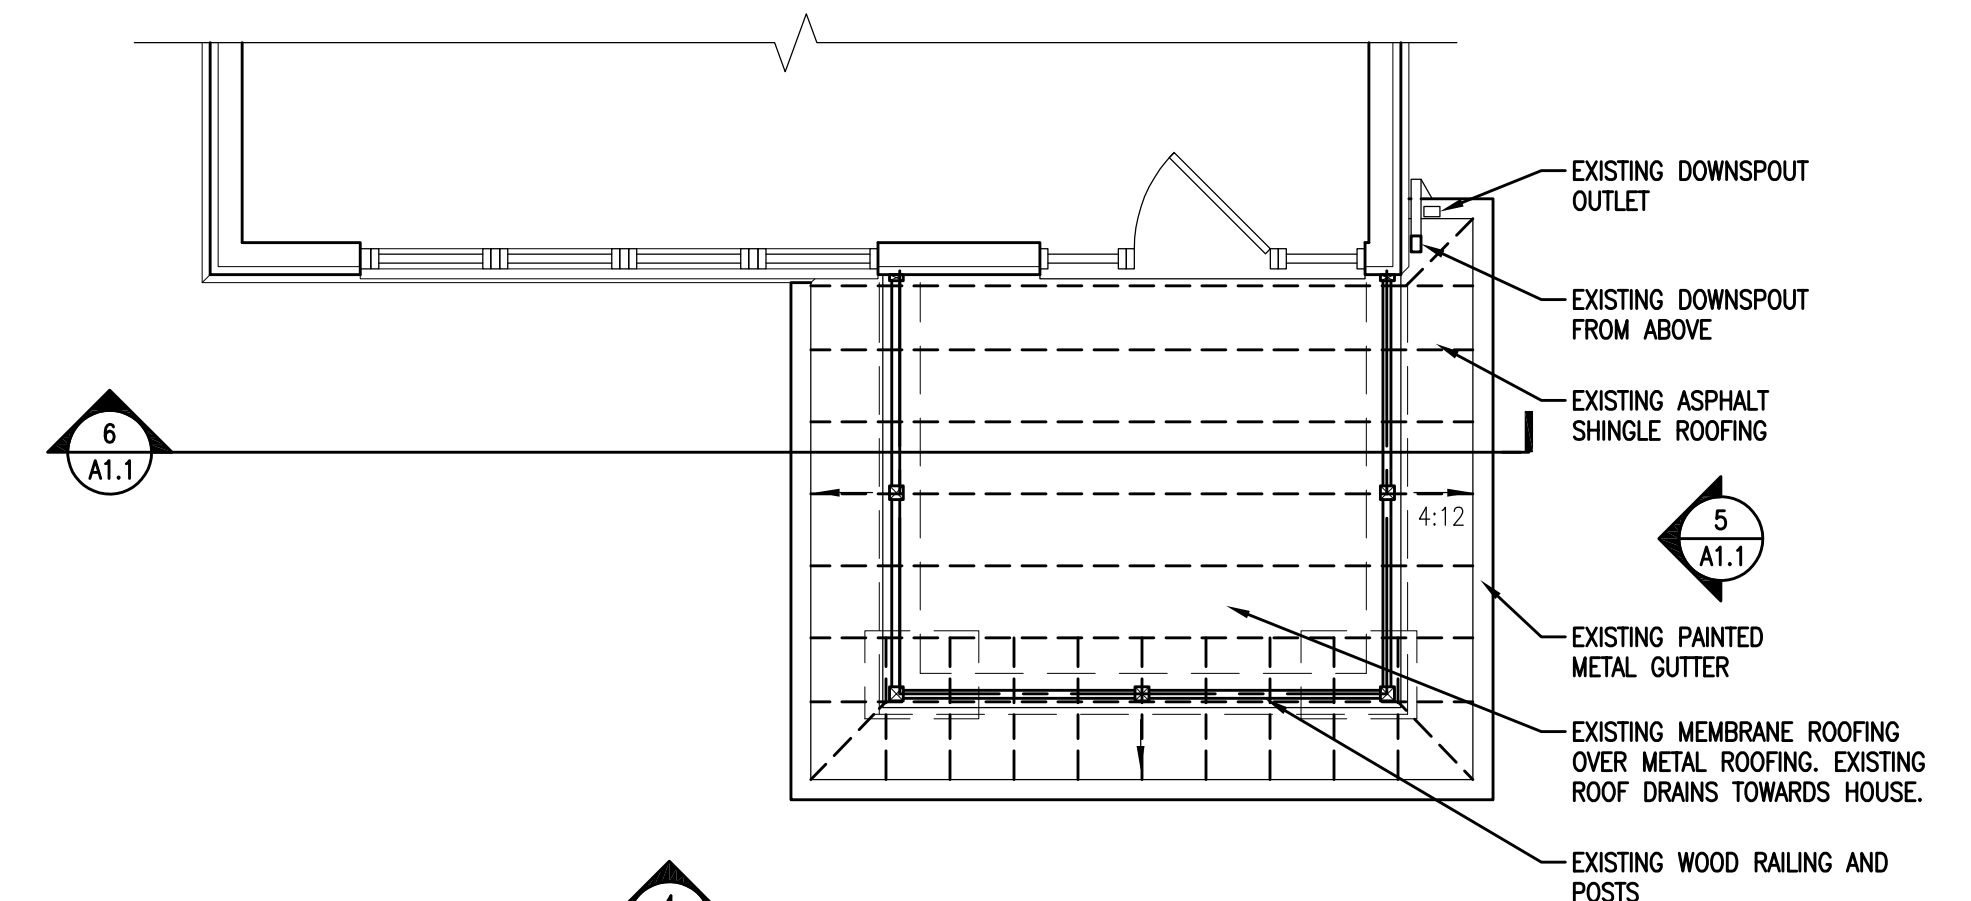


**3 EXISTING 2ND FLOOR PORCH PLAN**  
 SCALE: 1/4" = 1'-0"

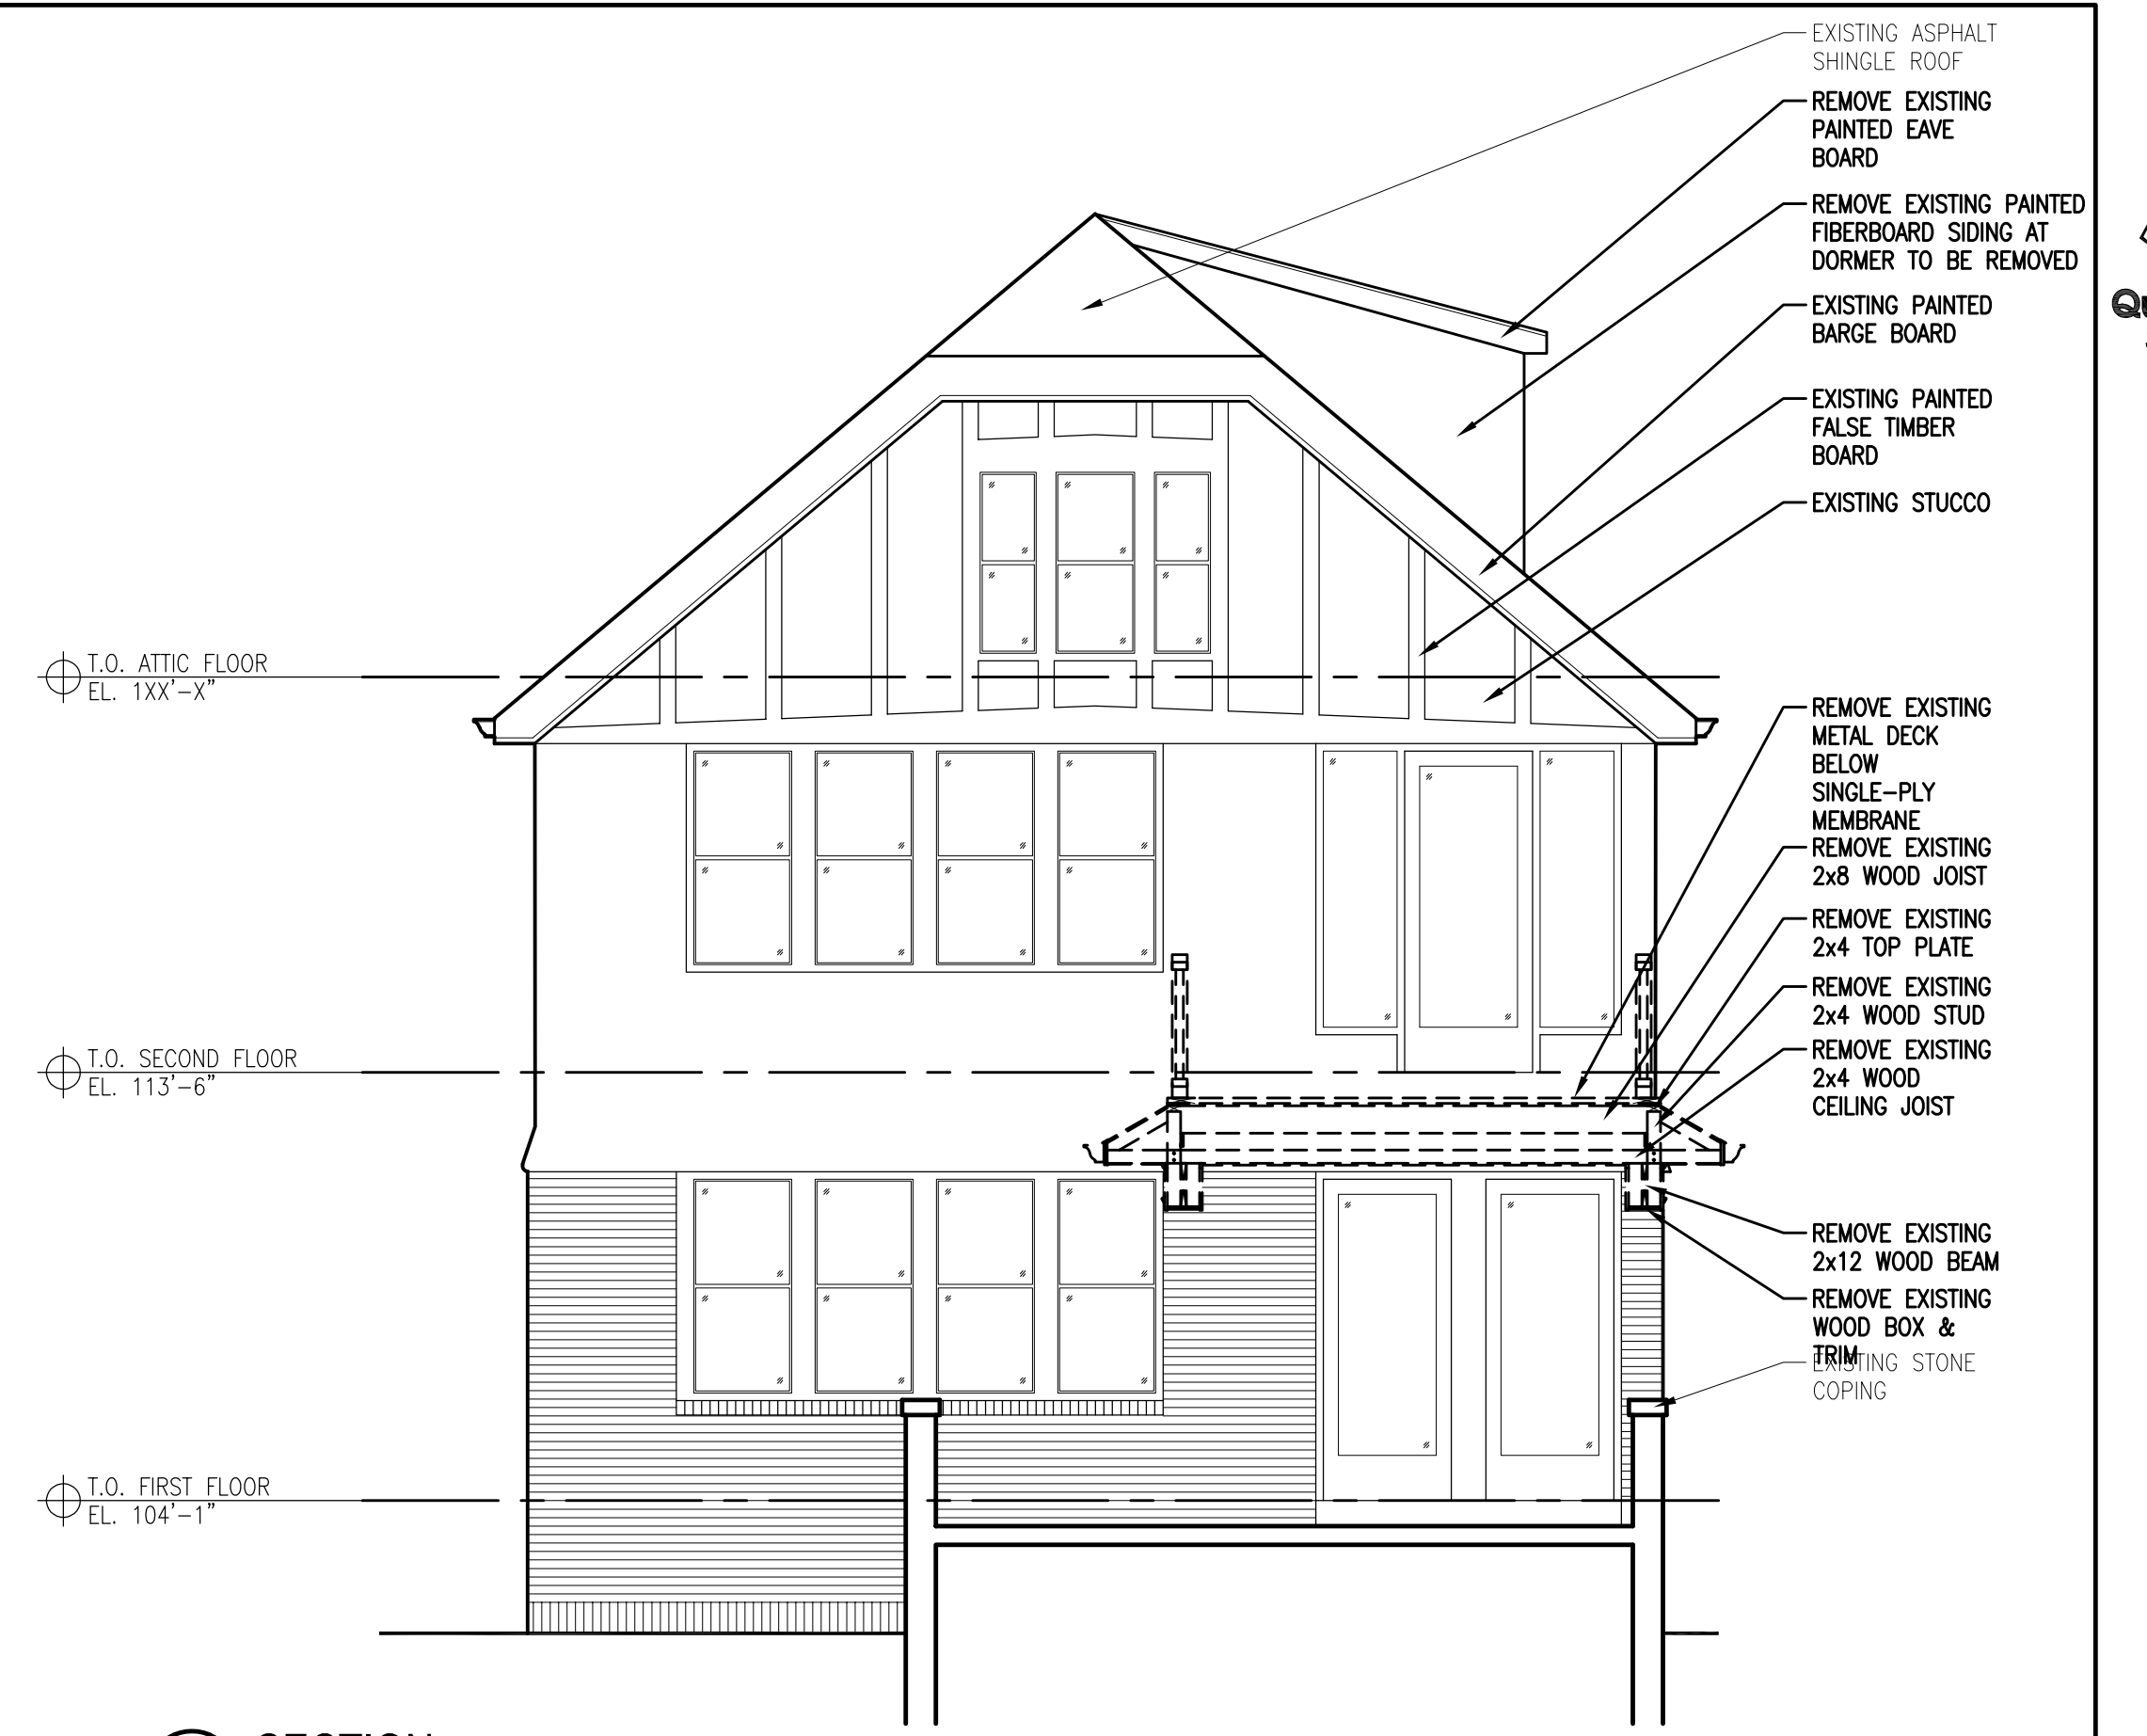


**6 SECTION**  
 SCALE: 1/4" = 1'-0"

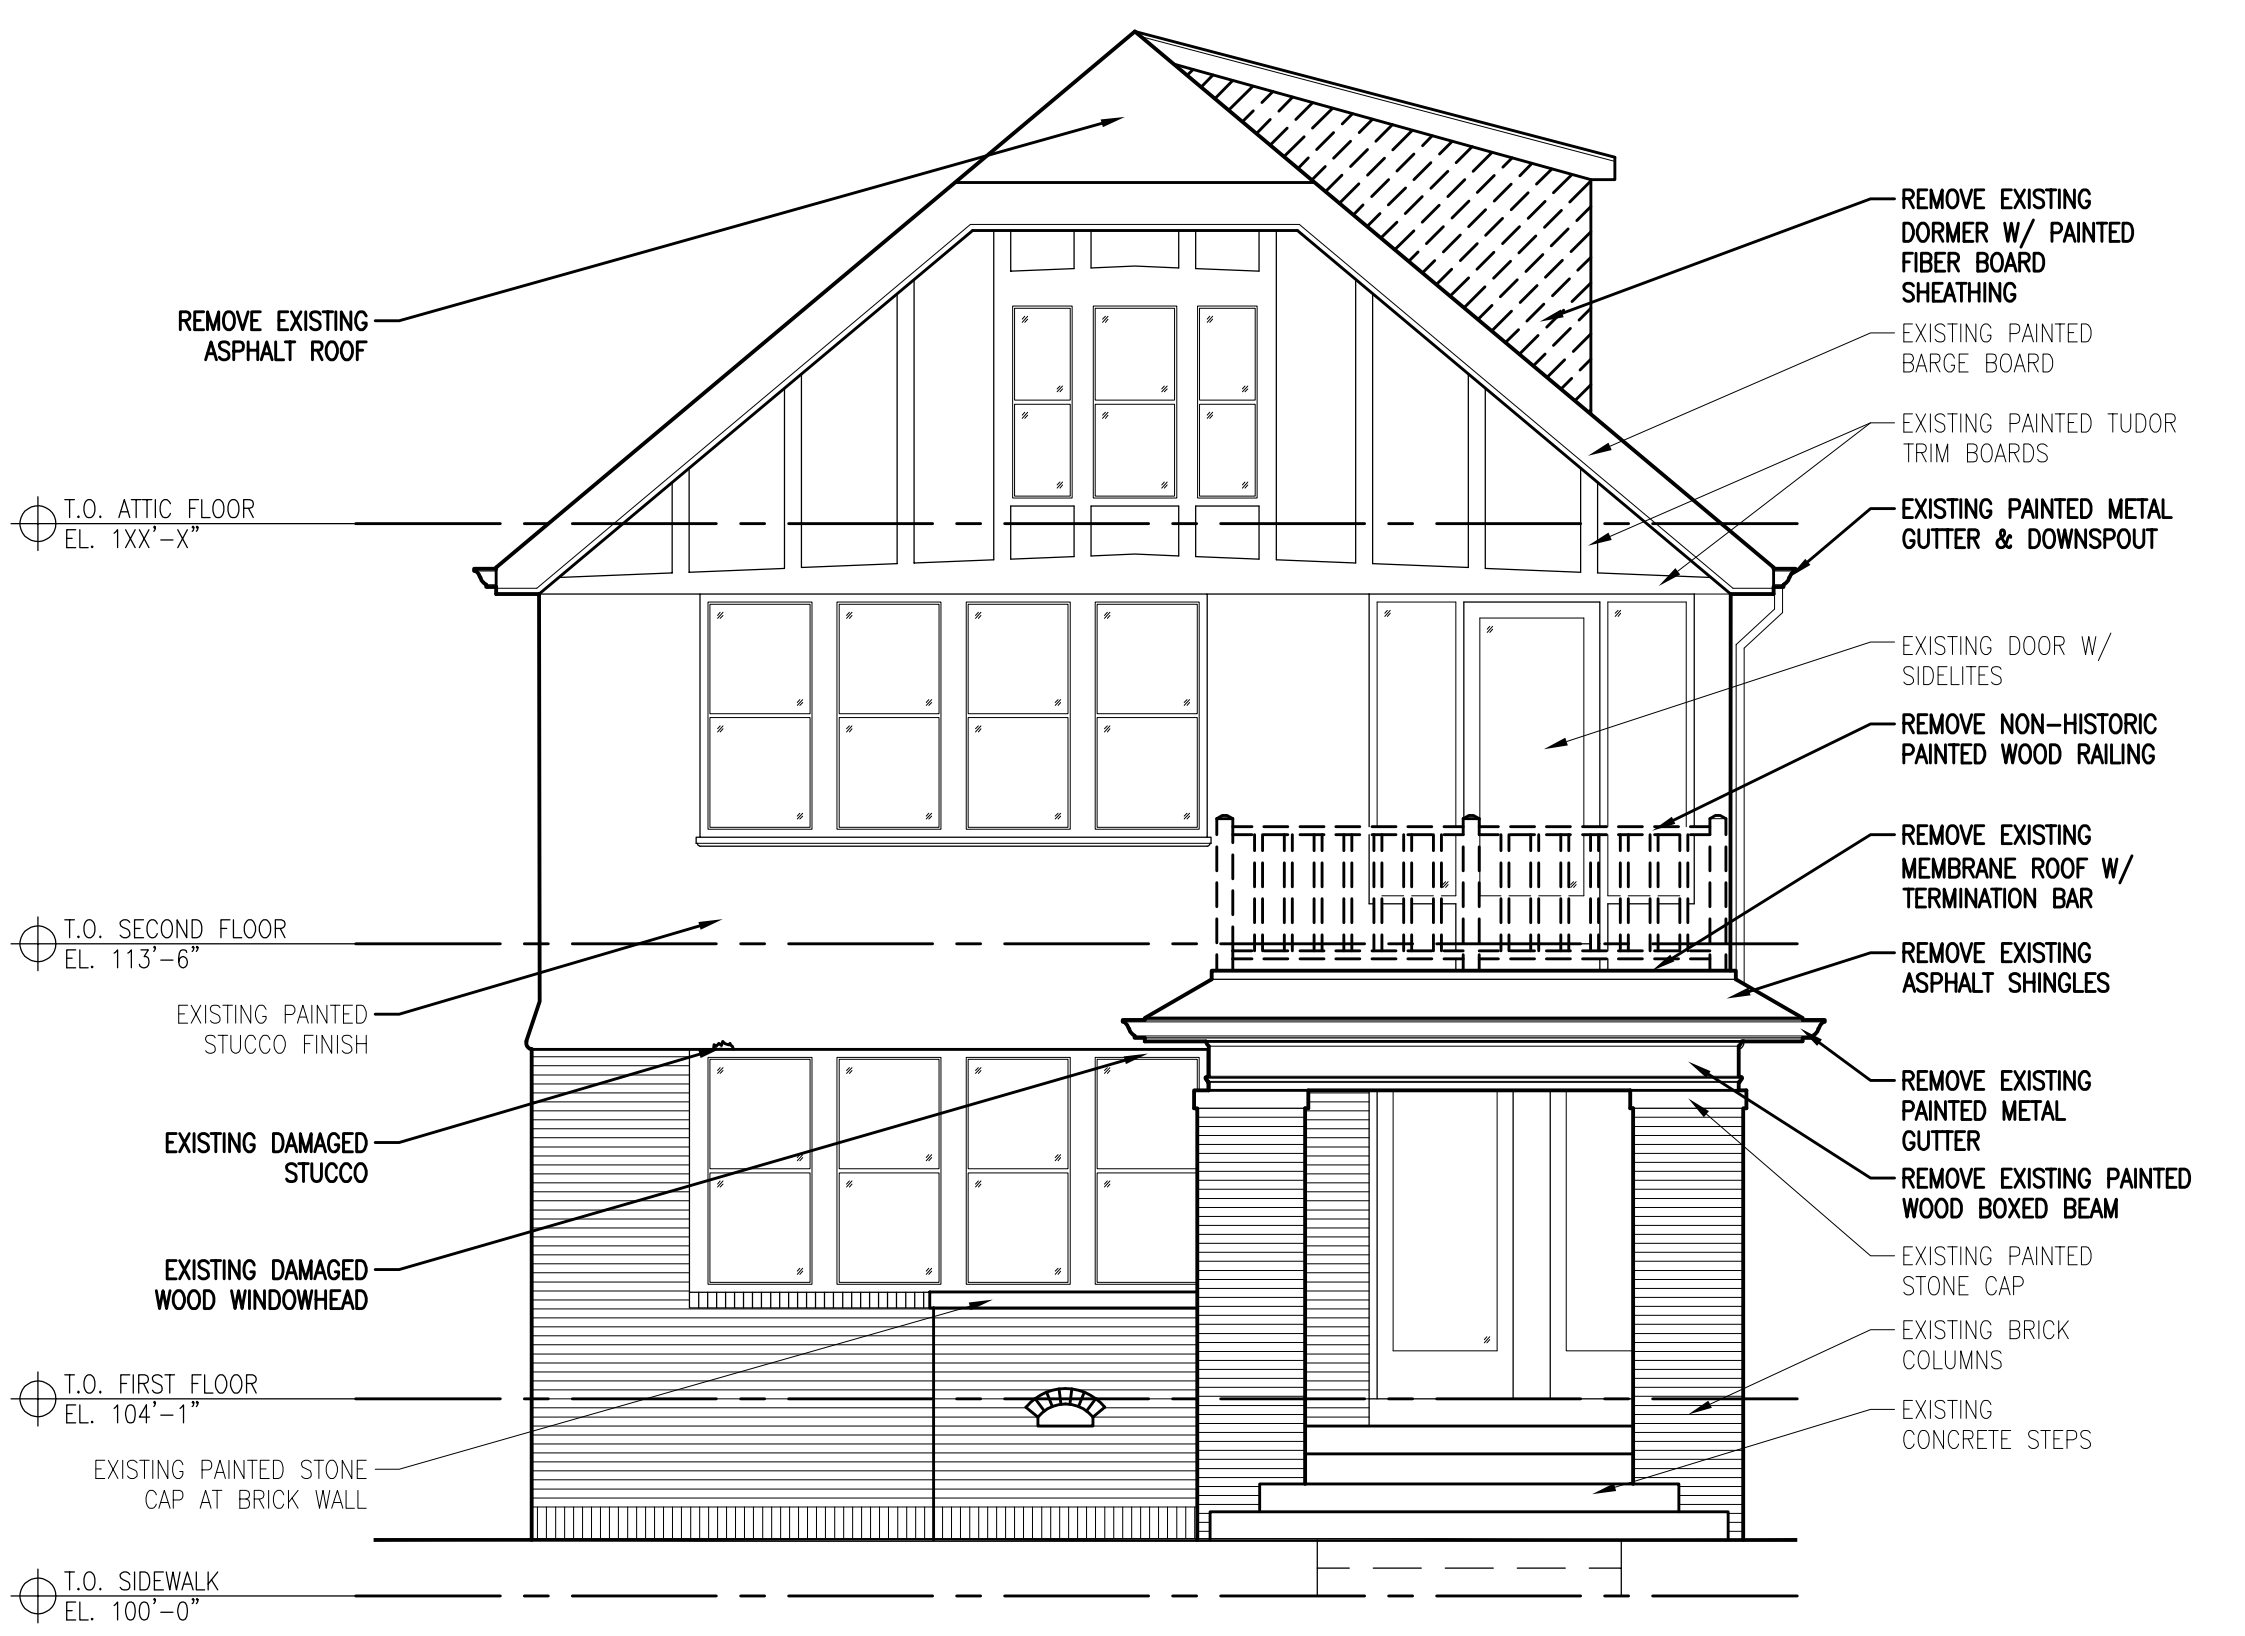

**4 NORTH ELEVATION**  
 SCALE: 1/4" = 1'-0"

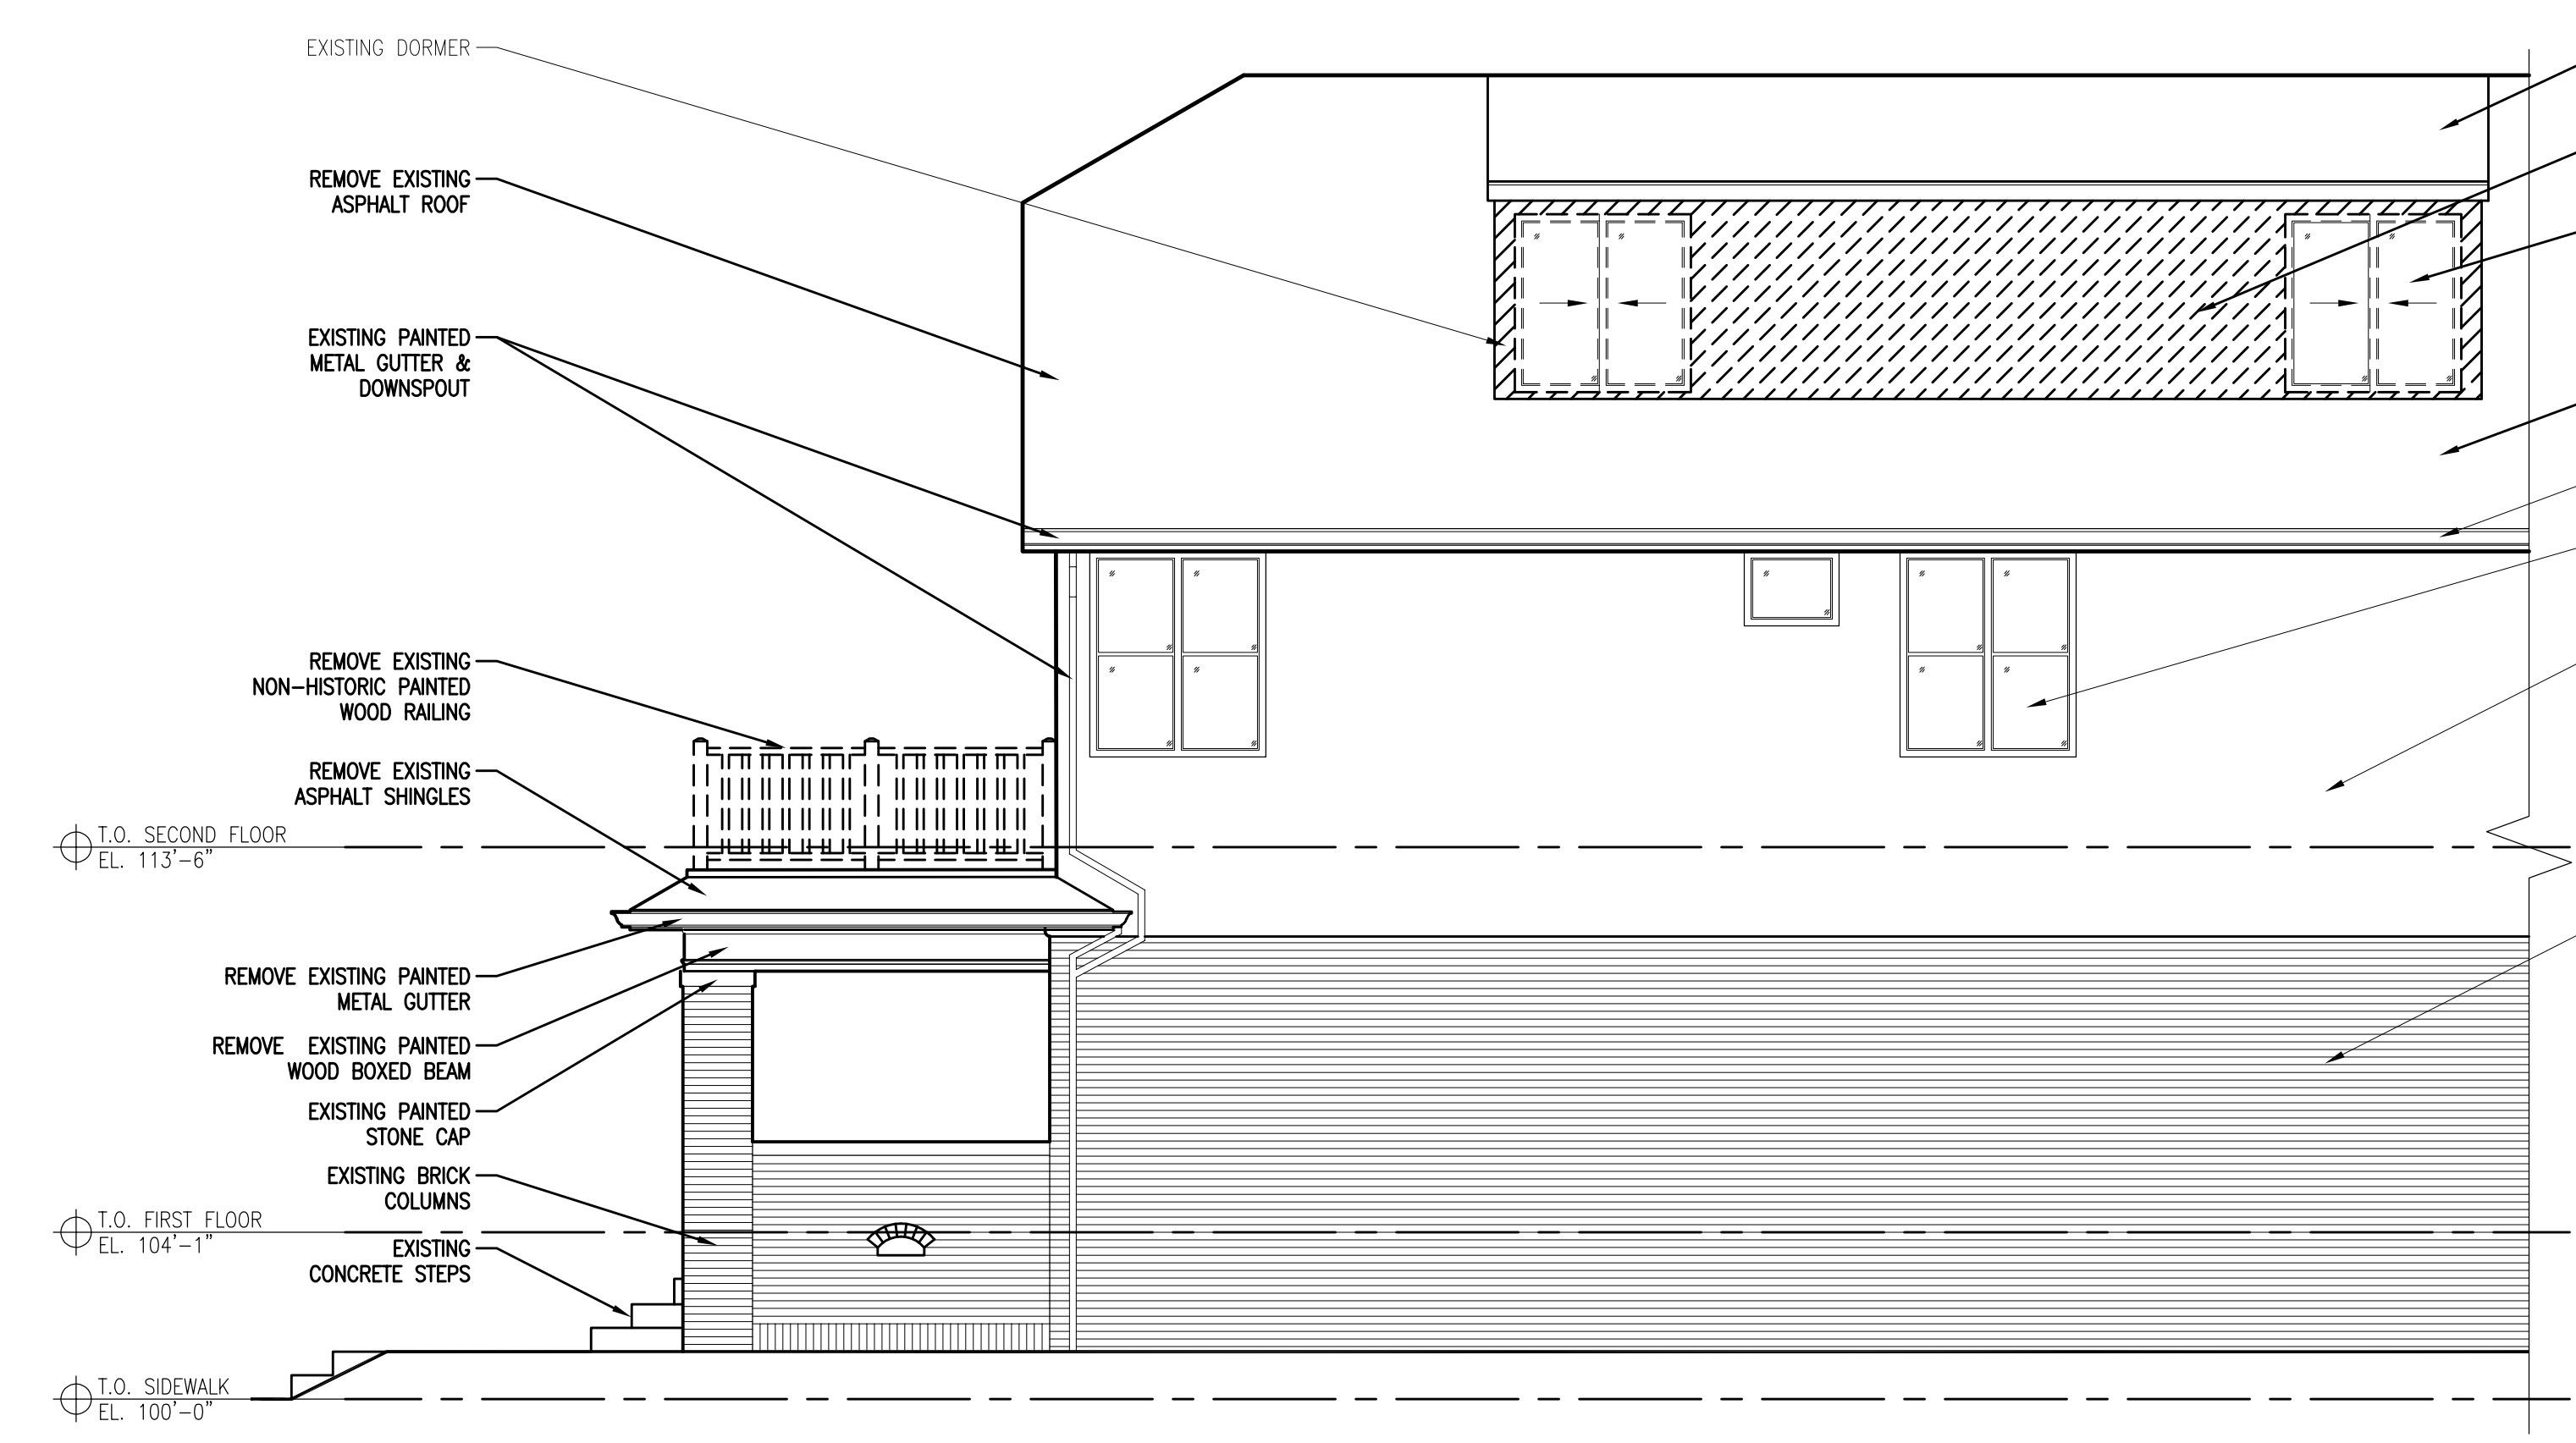

**5 WEST ELEVATION OF PORCH**  
 SCALE: 1/4" = 1'-0"

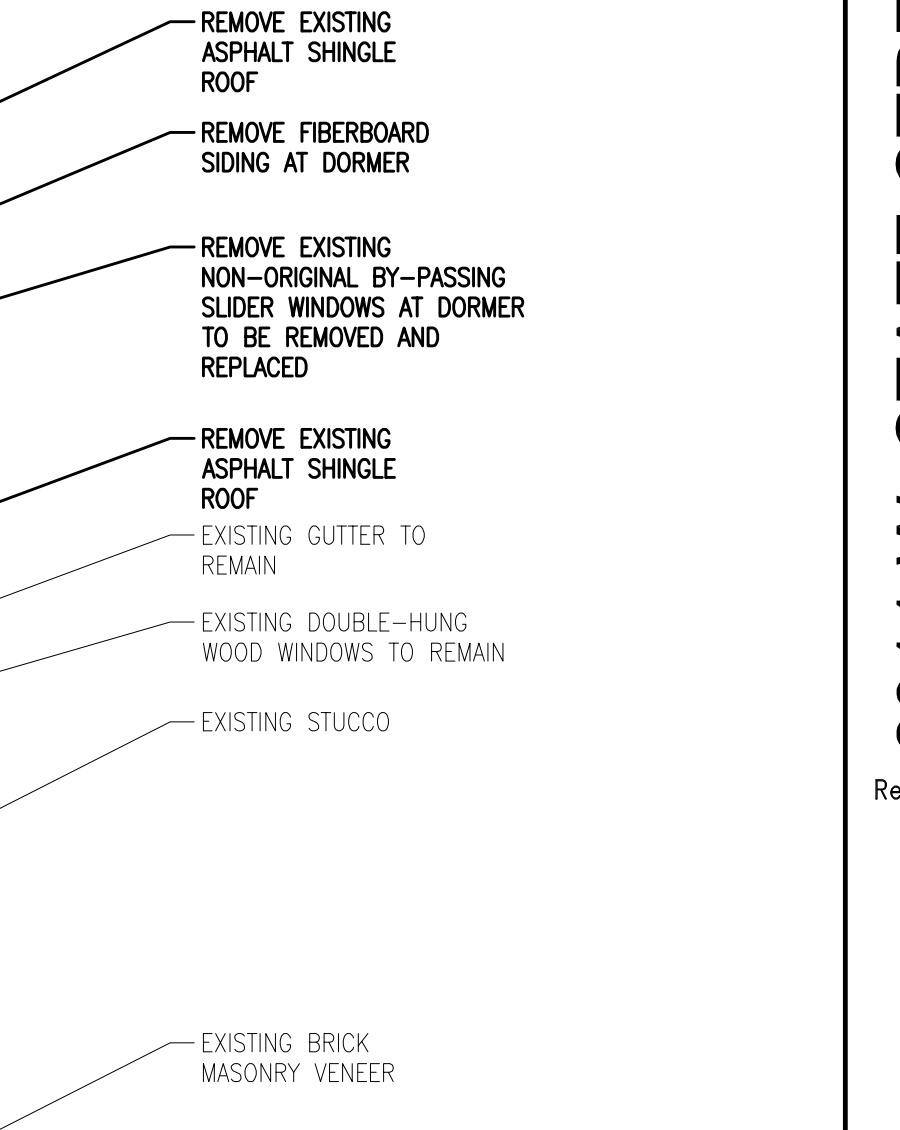

**2911 W. STATE STREET  
 REHABILITATION**

Revisions:

Sheet Name:  
 EXISTING FLOOR PLANS,  
 ELEVATIONS, AND  
 SECTION

Date: 09/15/2020  
 Drawn By: ZJT/MK

Project No.: 20142.01


Sheet No.

**A1.1**


Sep. 15, 2020 - 12:54pm  
 Q:\20 Projects\20142-01 2911-13 W State Street\CDs\20142-01-A1-1.dwg




**Quorum Architects, Inc.**  
 3112 West Highland Boulevard  
 Milwaukee, Wisconsin 53208  
 Phone: 414.265.9265  
 Fax: 414.265.9465  
 www.quorumarchitects.com

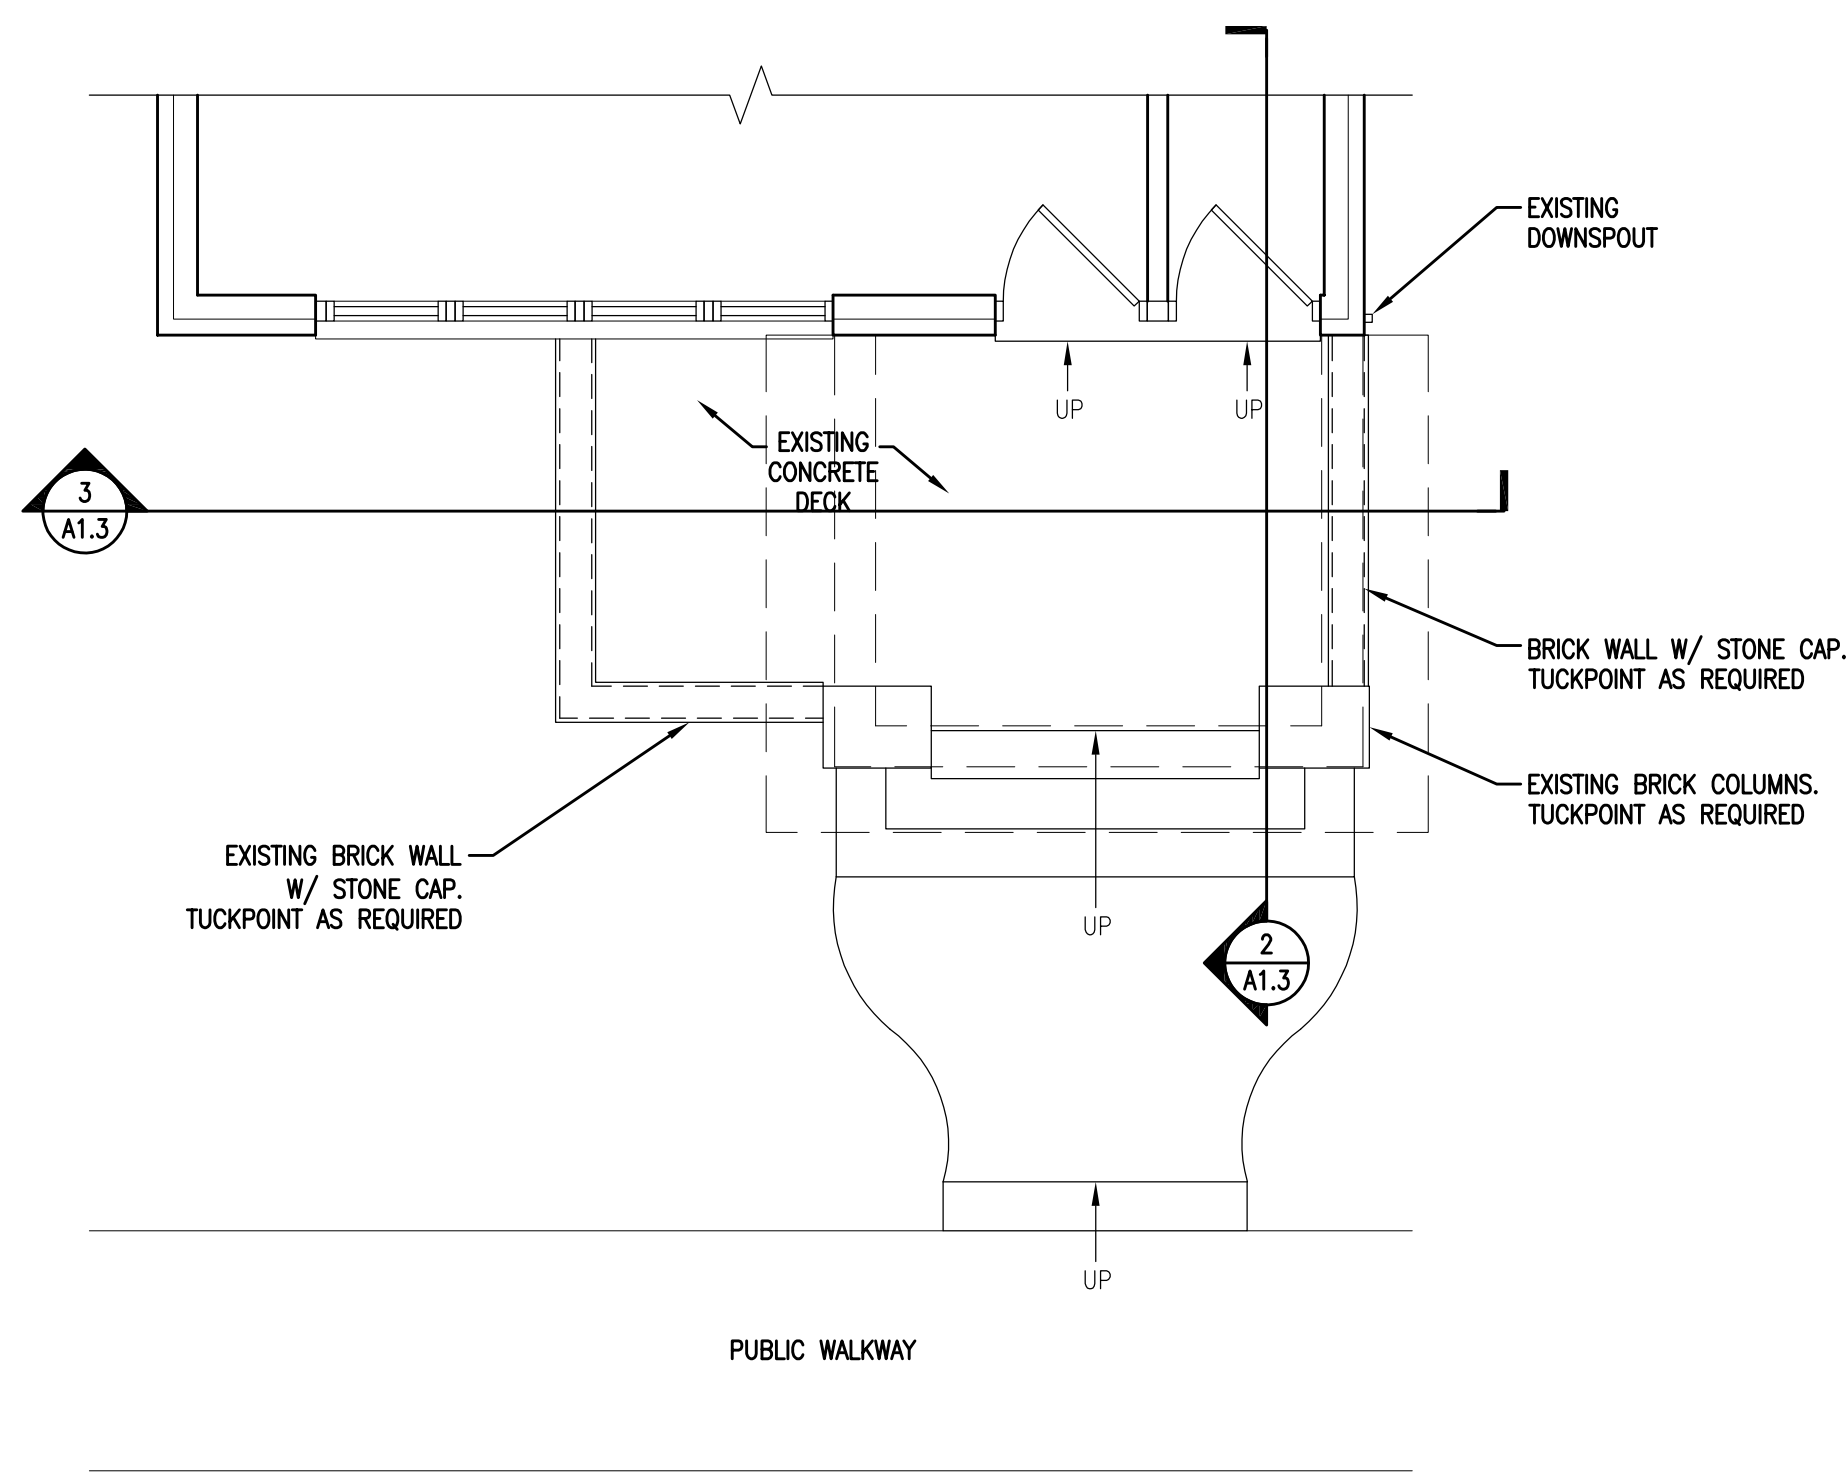


**1 PROPOSED GROUND FLOOR PORCH PLAN**  
 SCALE: 1/4" = 1'-0"

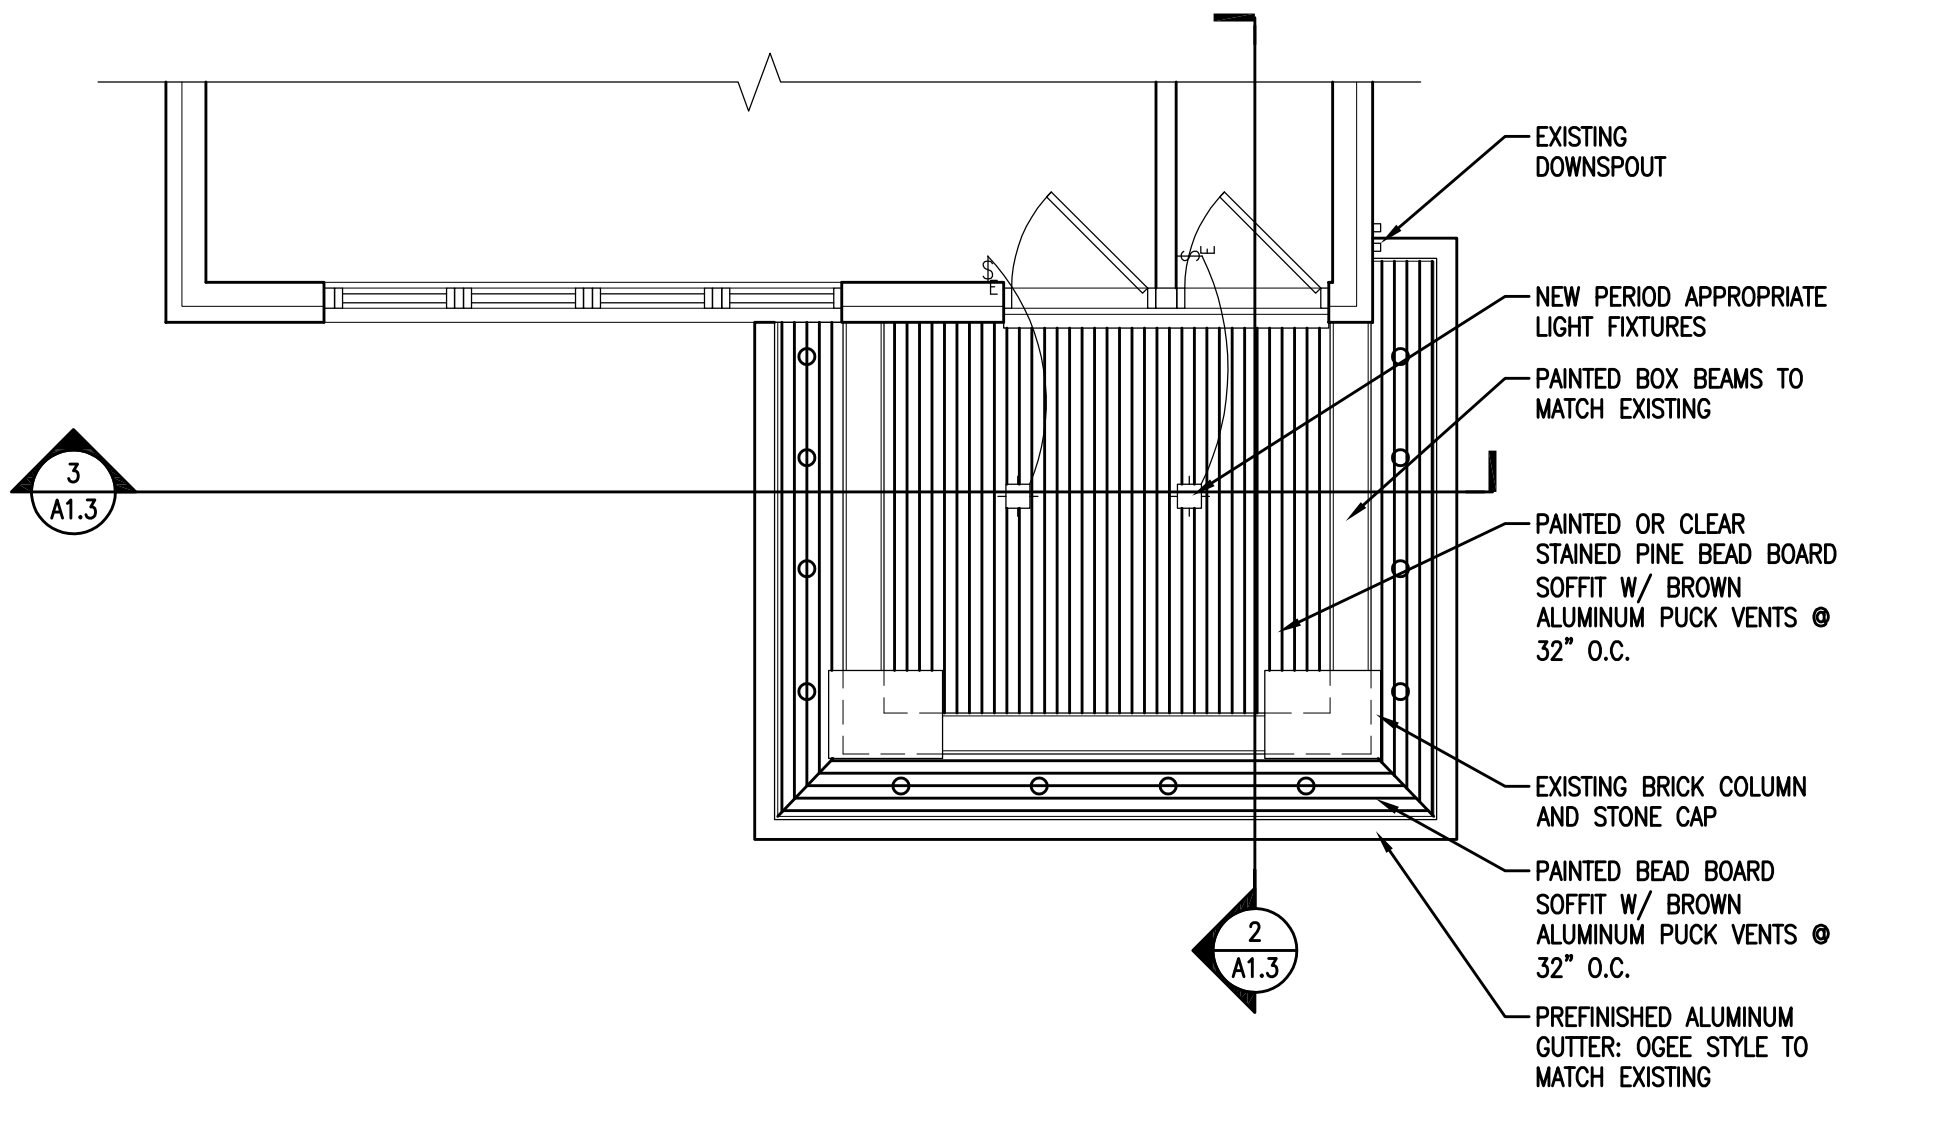


**2 PROPOSED PORCH REFLECTED CEILING PLAN**  
 SCALE: 1/4" = 1'-0"

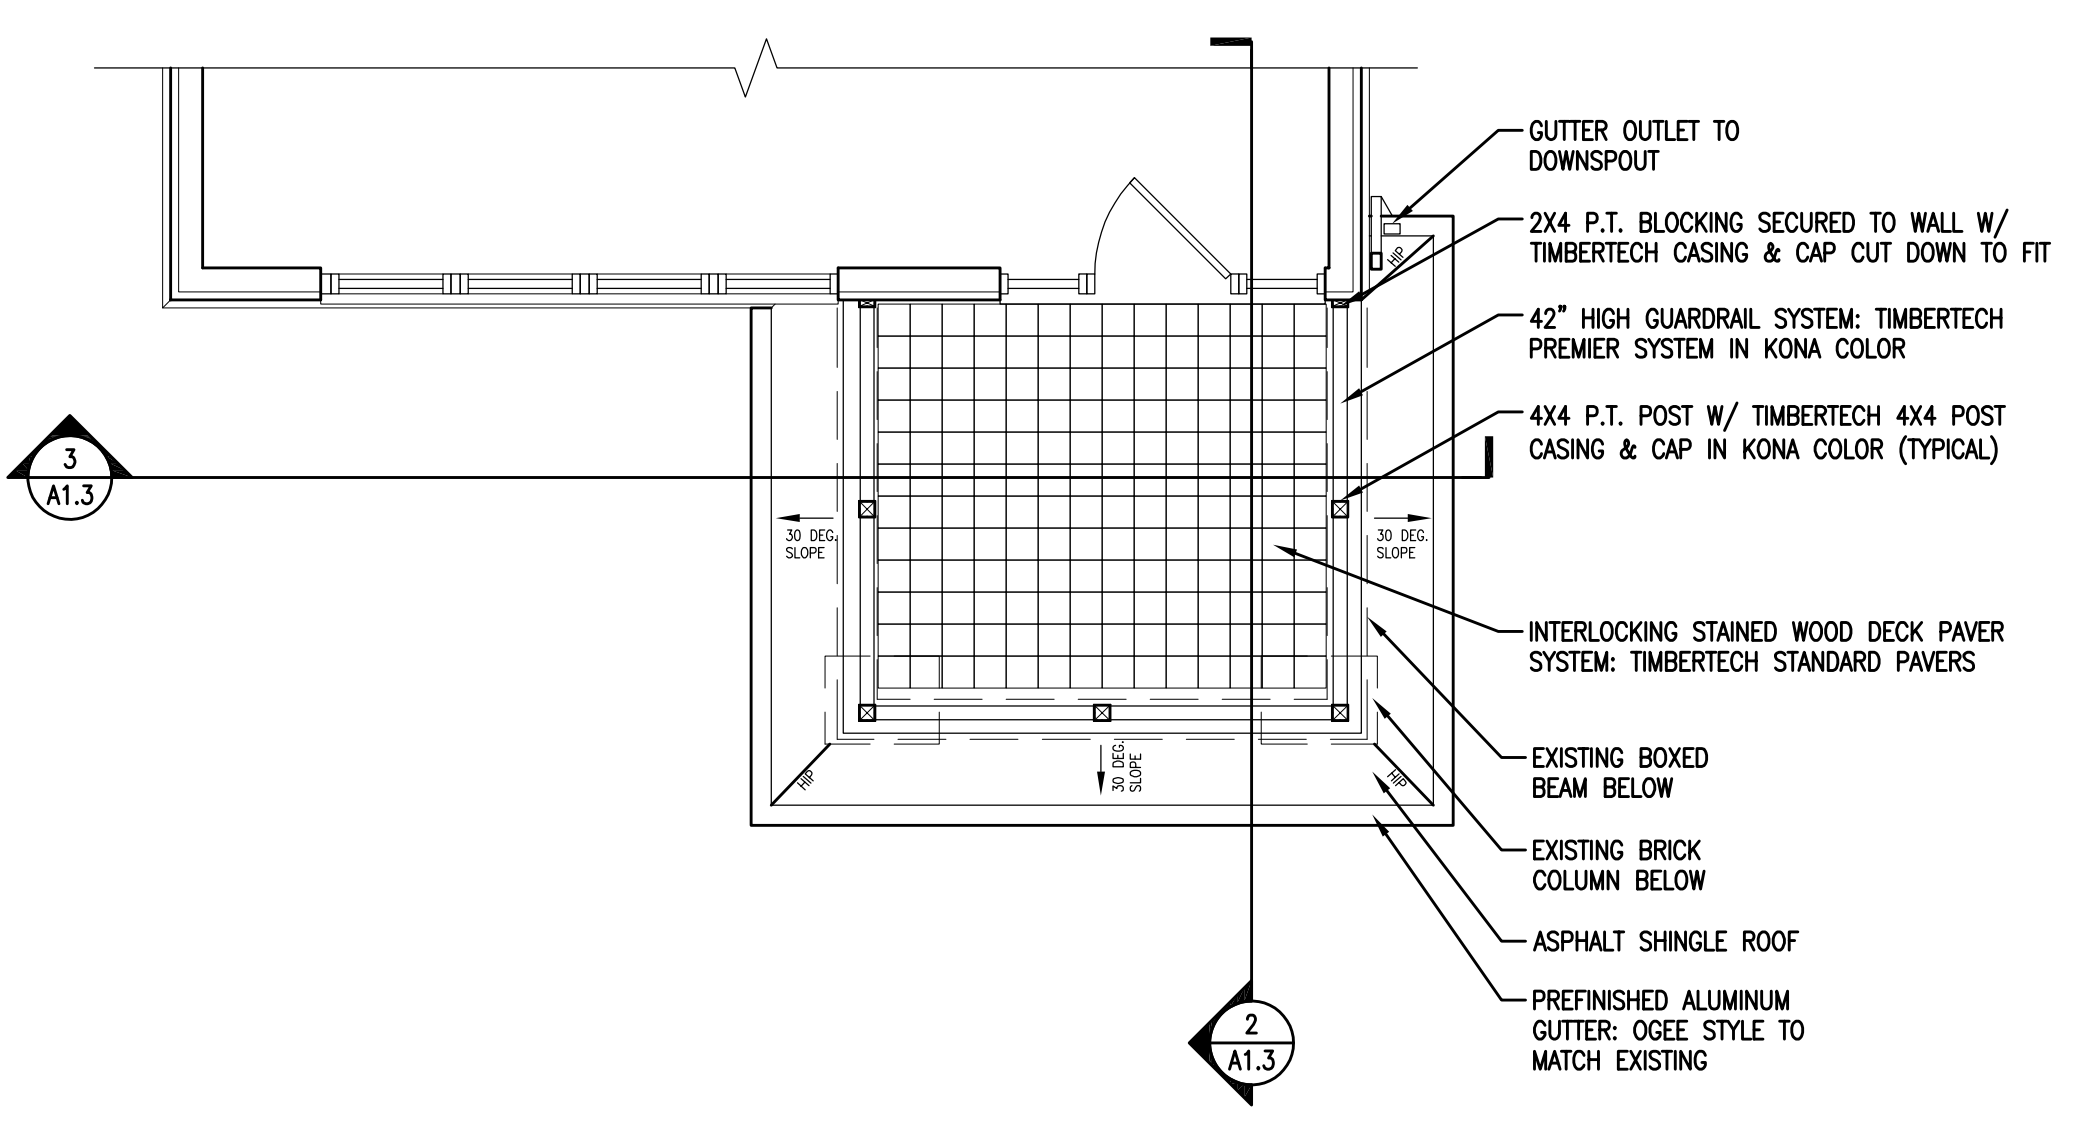

**3 PROPOSED 2ND FLOOR PORCH PLAN**  
 SCALE: 1/4" = 1'-0"

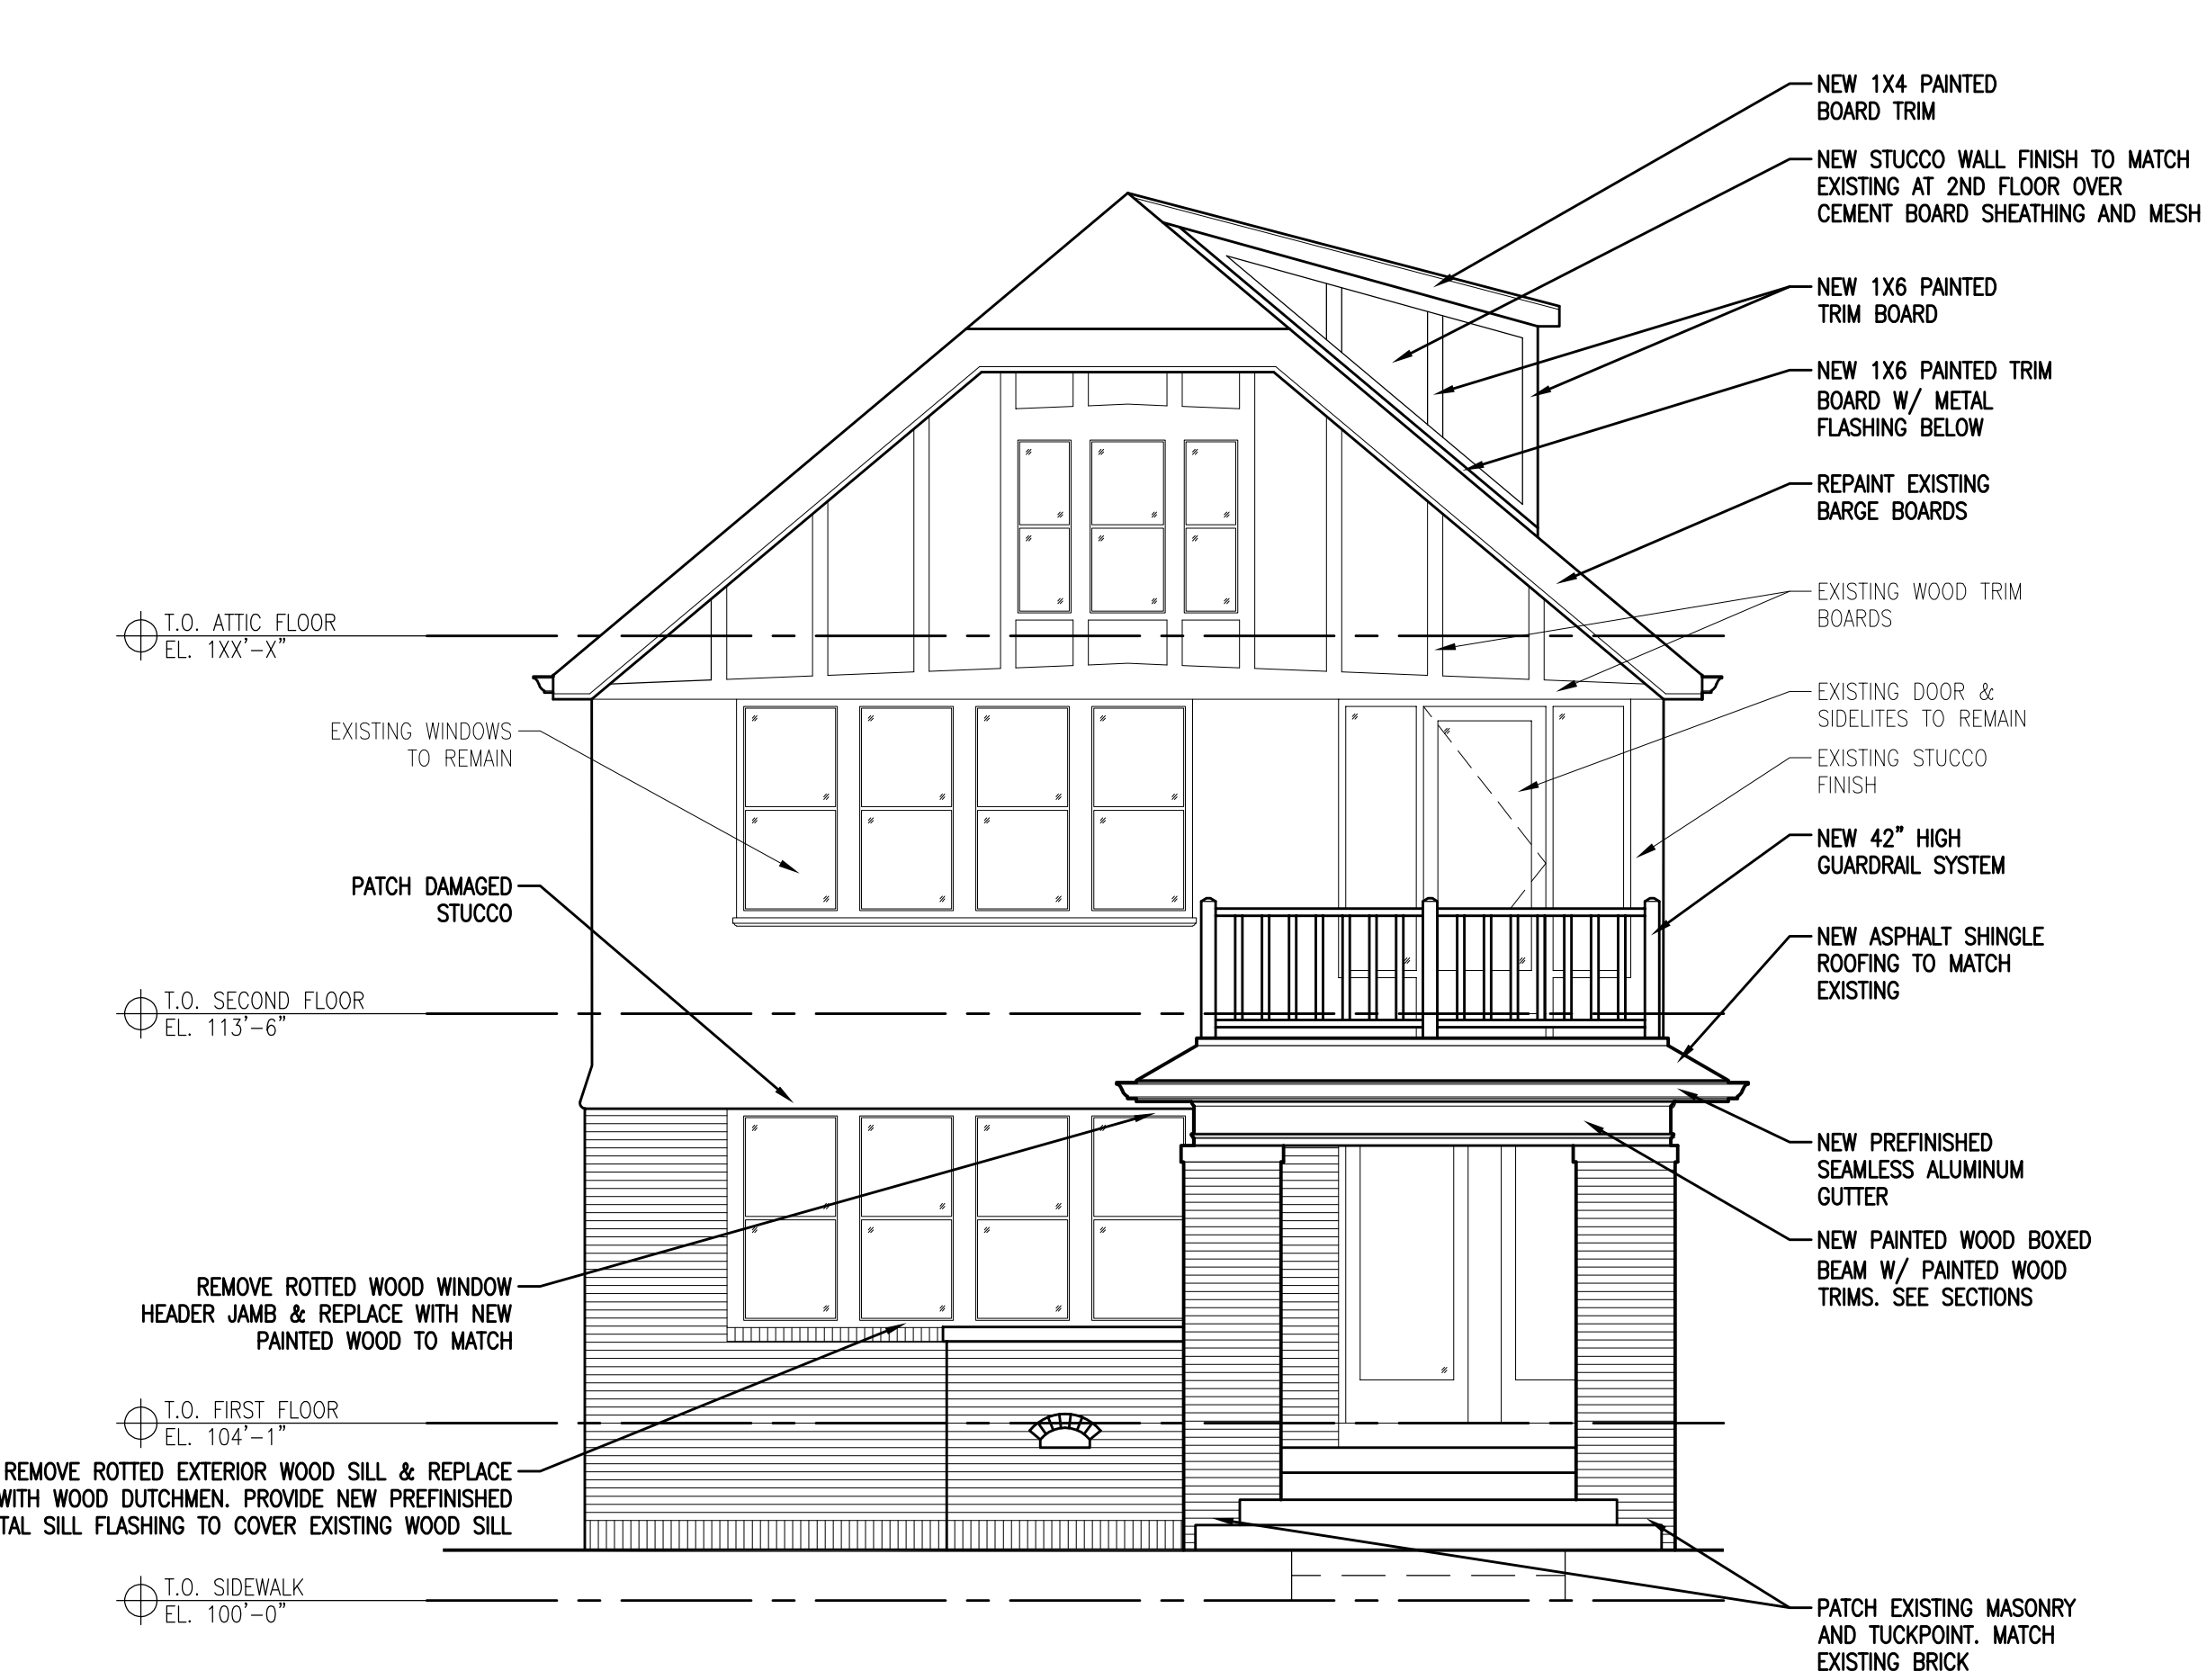

**4 NORTH ELEVATION**  
 SCALE: 1/4" = 1'-0"

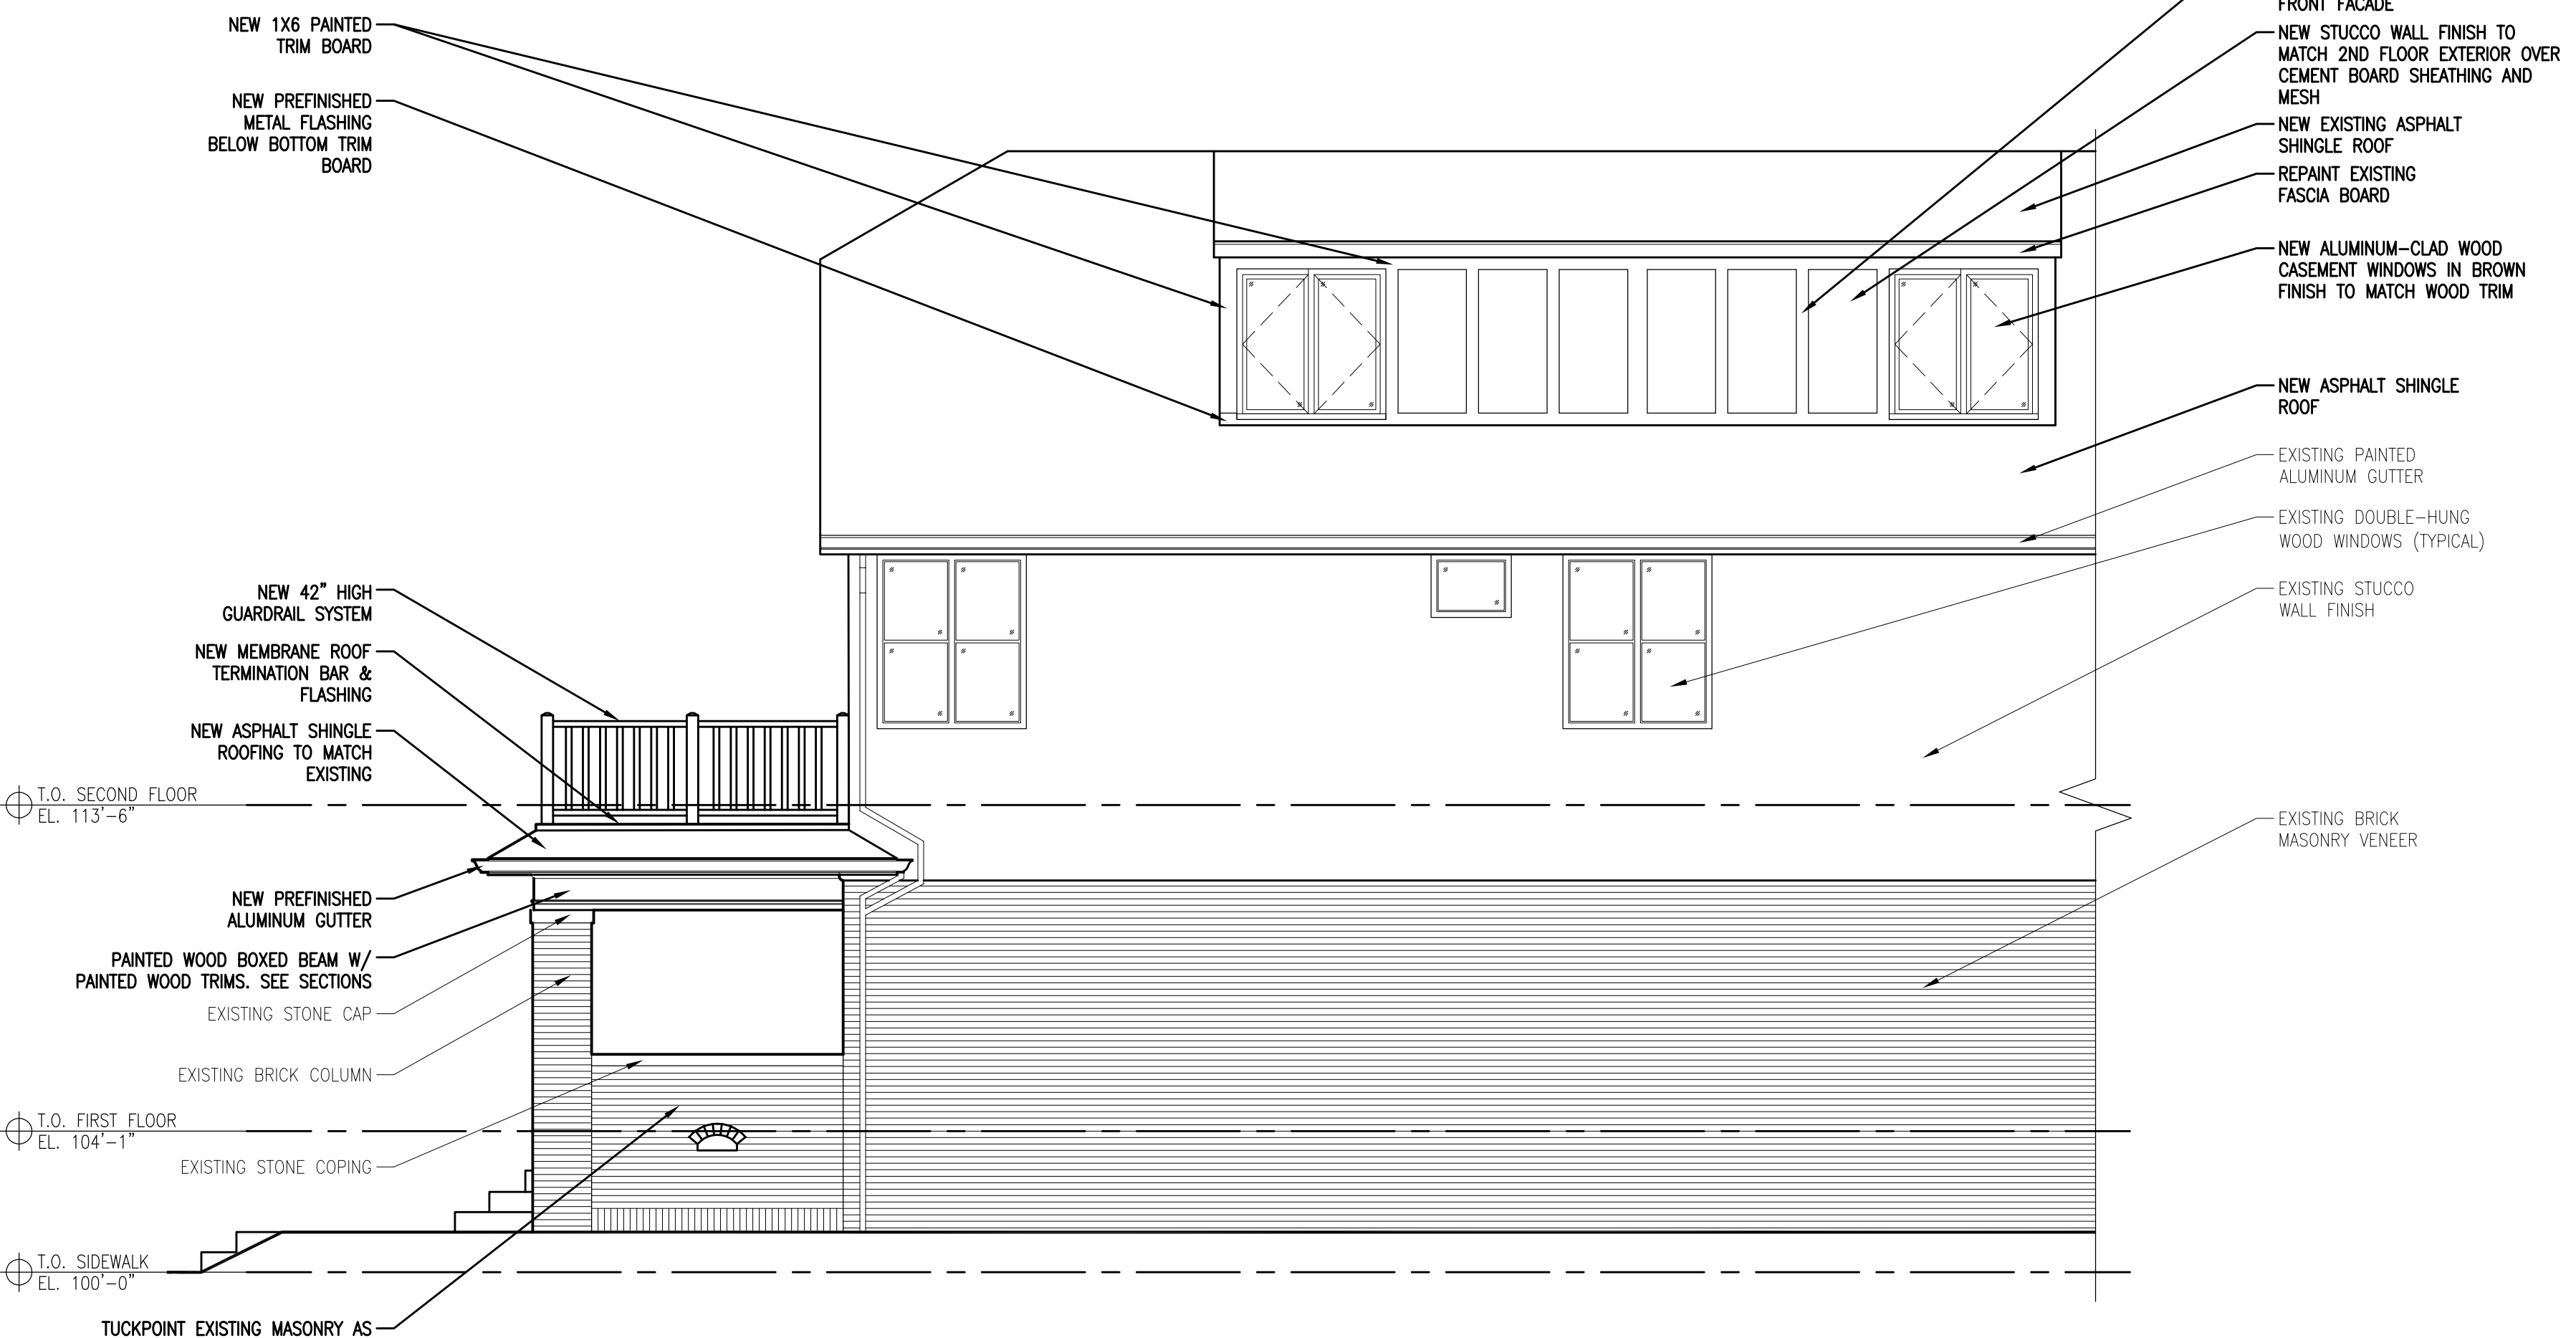

**5 WEST ELEVATION OF PORCH**  
 SCALE: 1/4" = 1'-0"

**2911 W. STATE STREET REHABILITATION**

Revisions:

Sheet Name:  
**PROPOSED PLANS AND ELEVATIONS**

Date: 09/15/2020

Drawn By: ZJT/MK


Project No.: 20142.01

Sheet No.



**A1.2**

Sep. 15, 2020 - 12:54pm  
 Q:\20 Projects\20142-01 2911-13 W. State Street\CDs\20142-01-A1-2.dwg




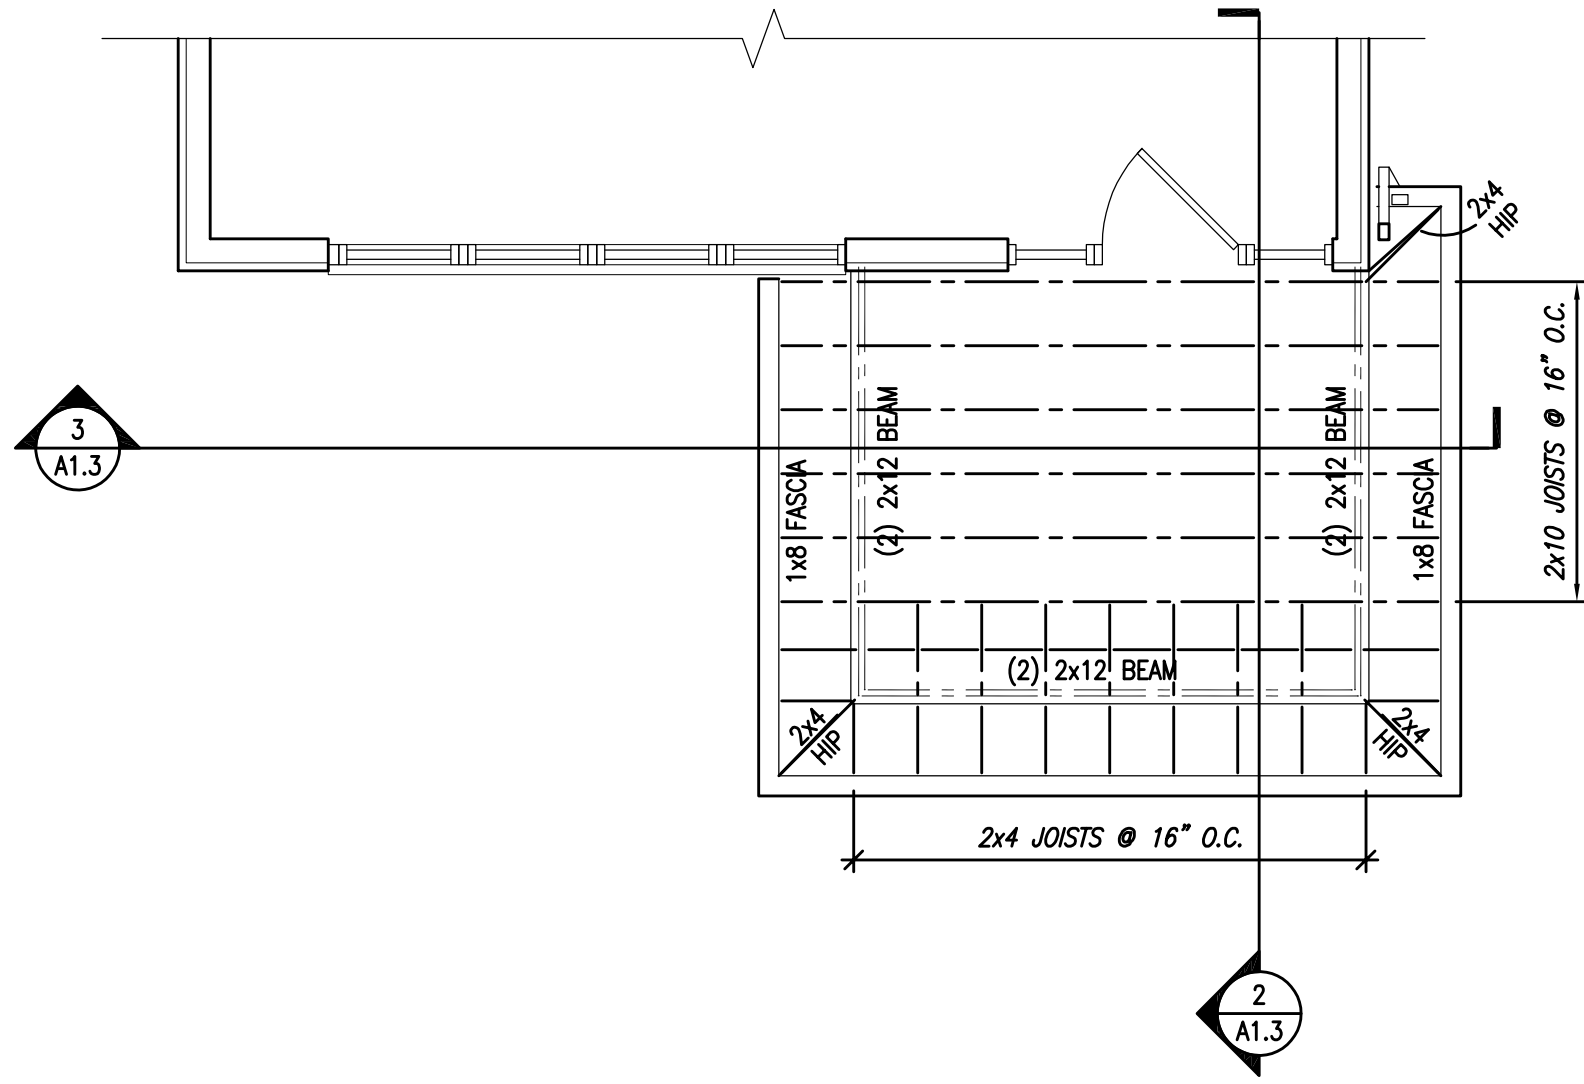

1 FRAMING PLAN AT PORCH ROOF  
 SCALE: 1/4" = 1'-0"

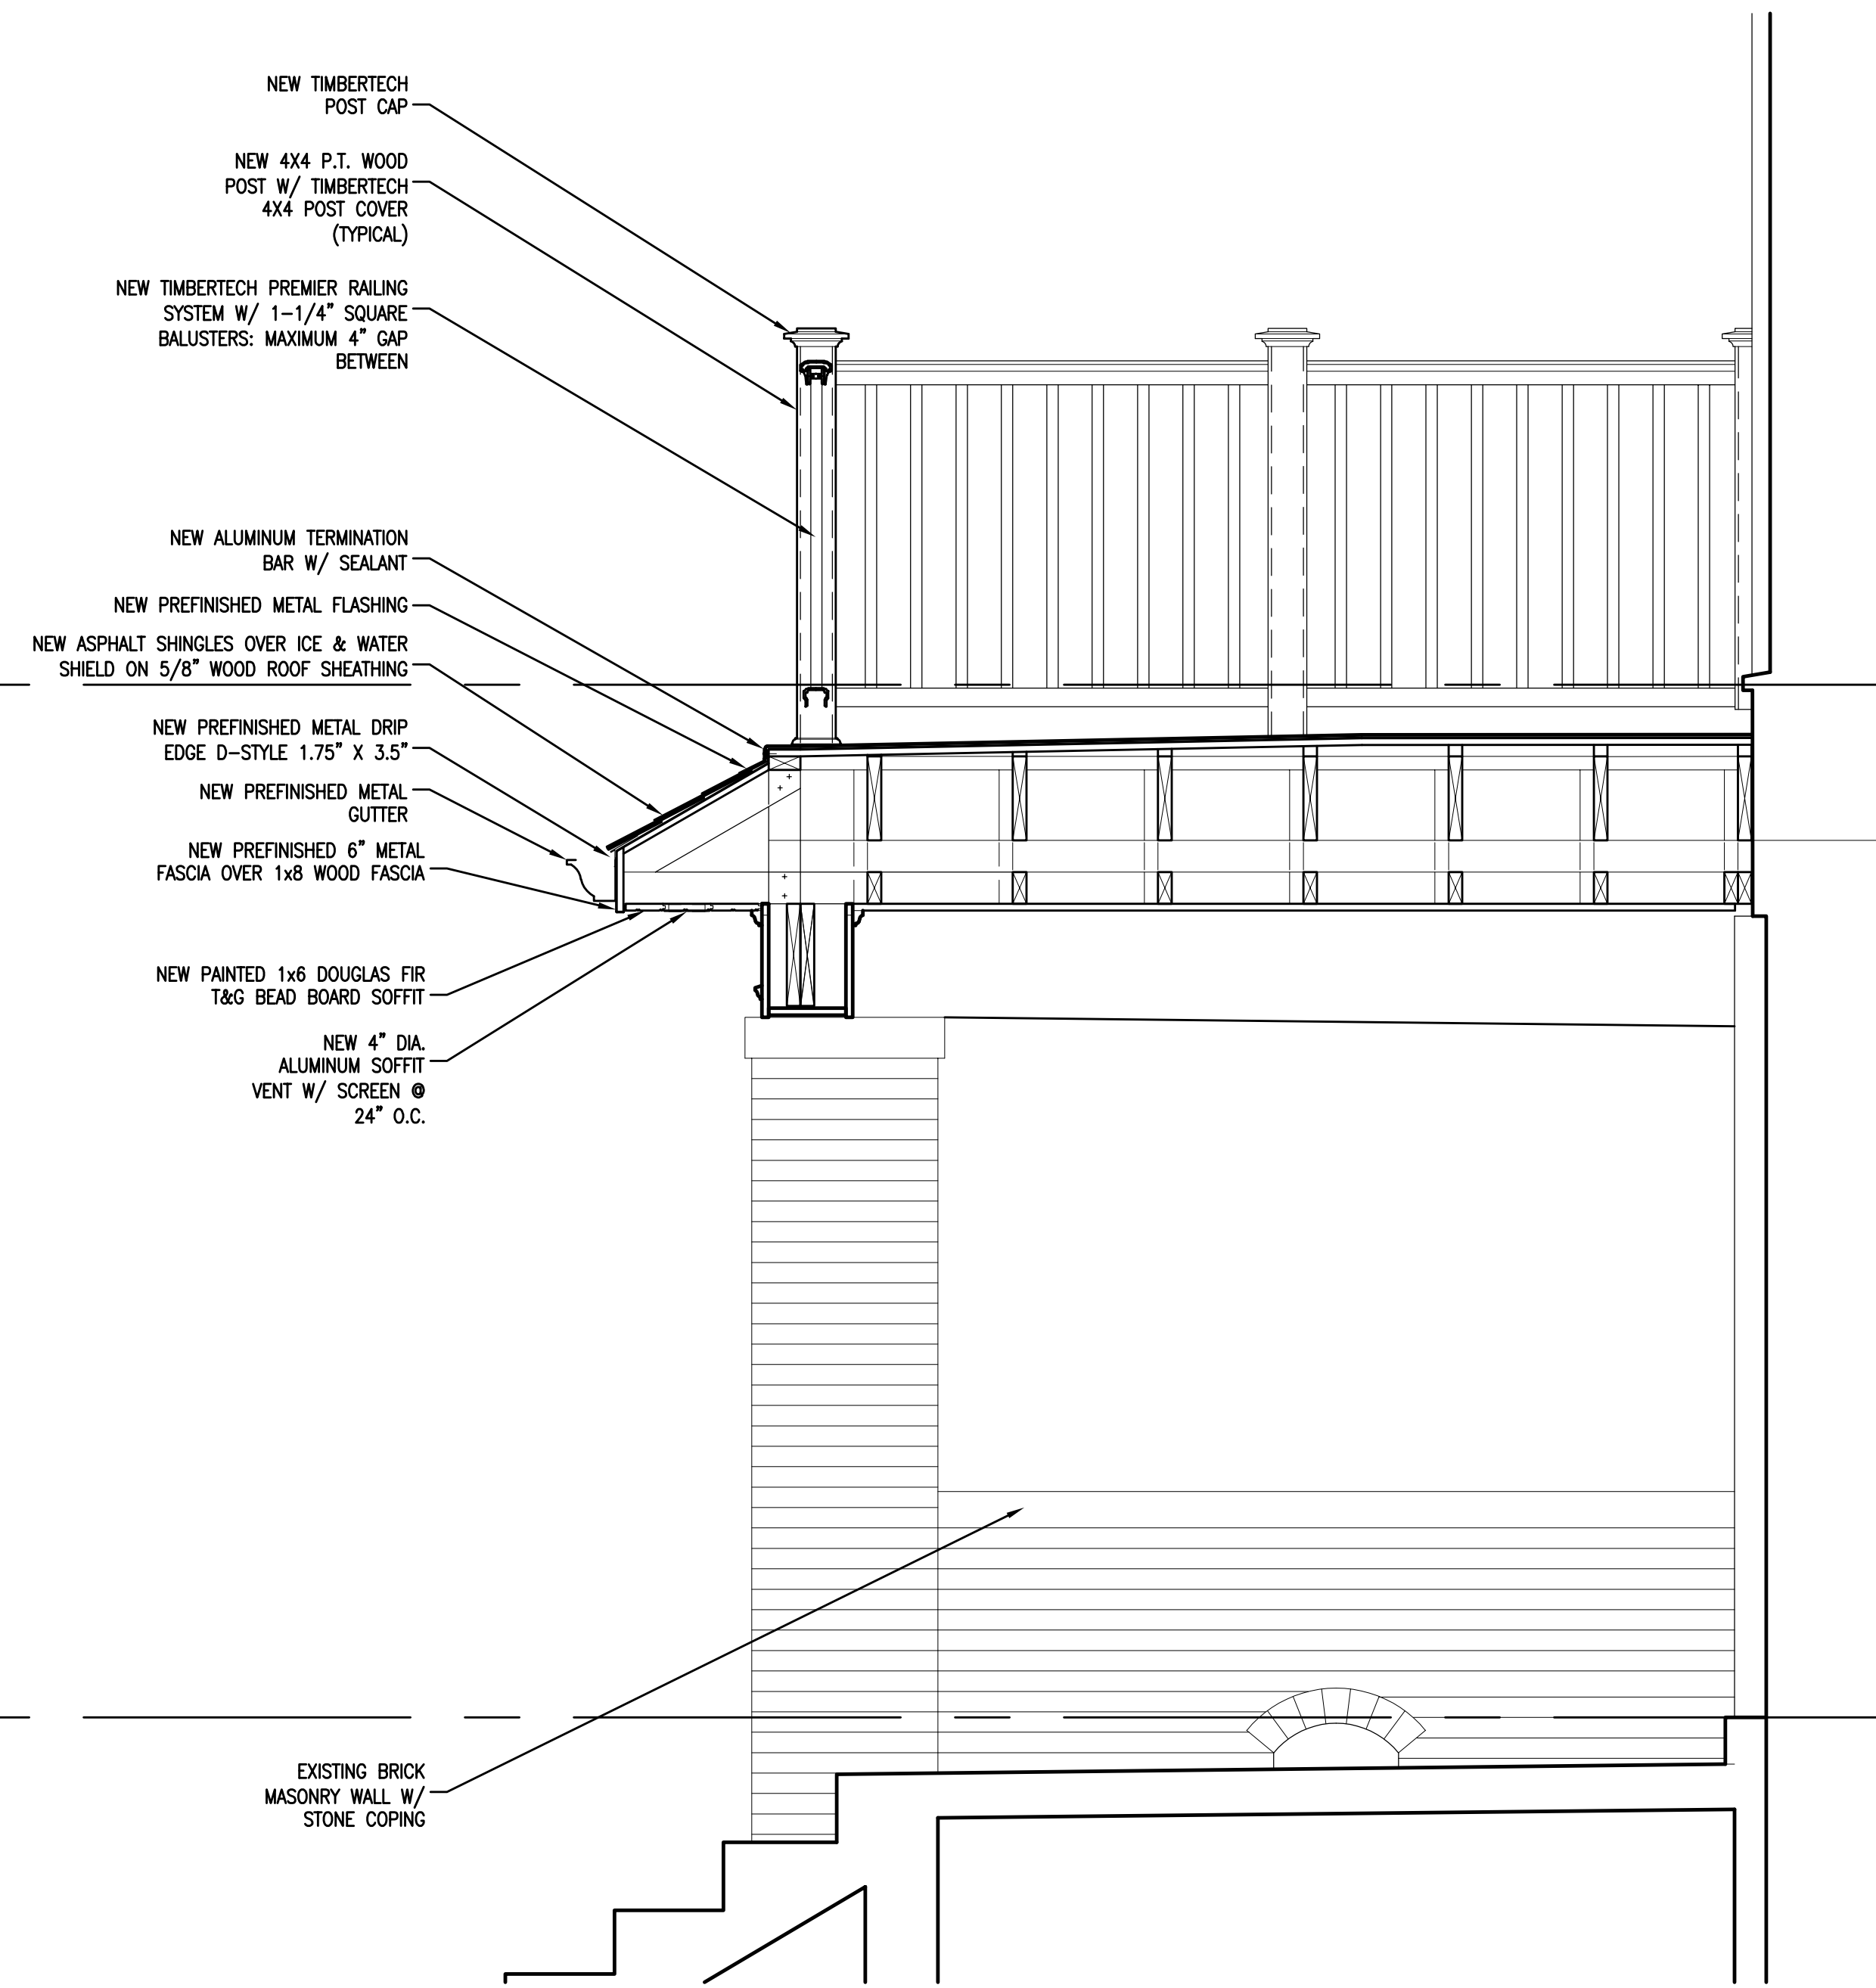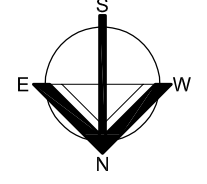

2 SECTION THROUGH FRONT PORCH  
 SCALE: 3/4" = 1'-0"

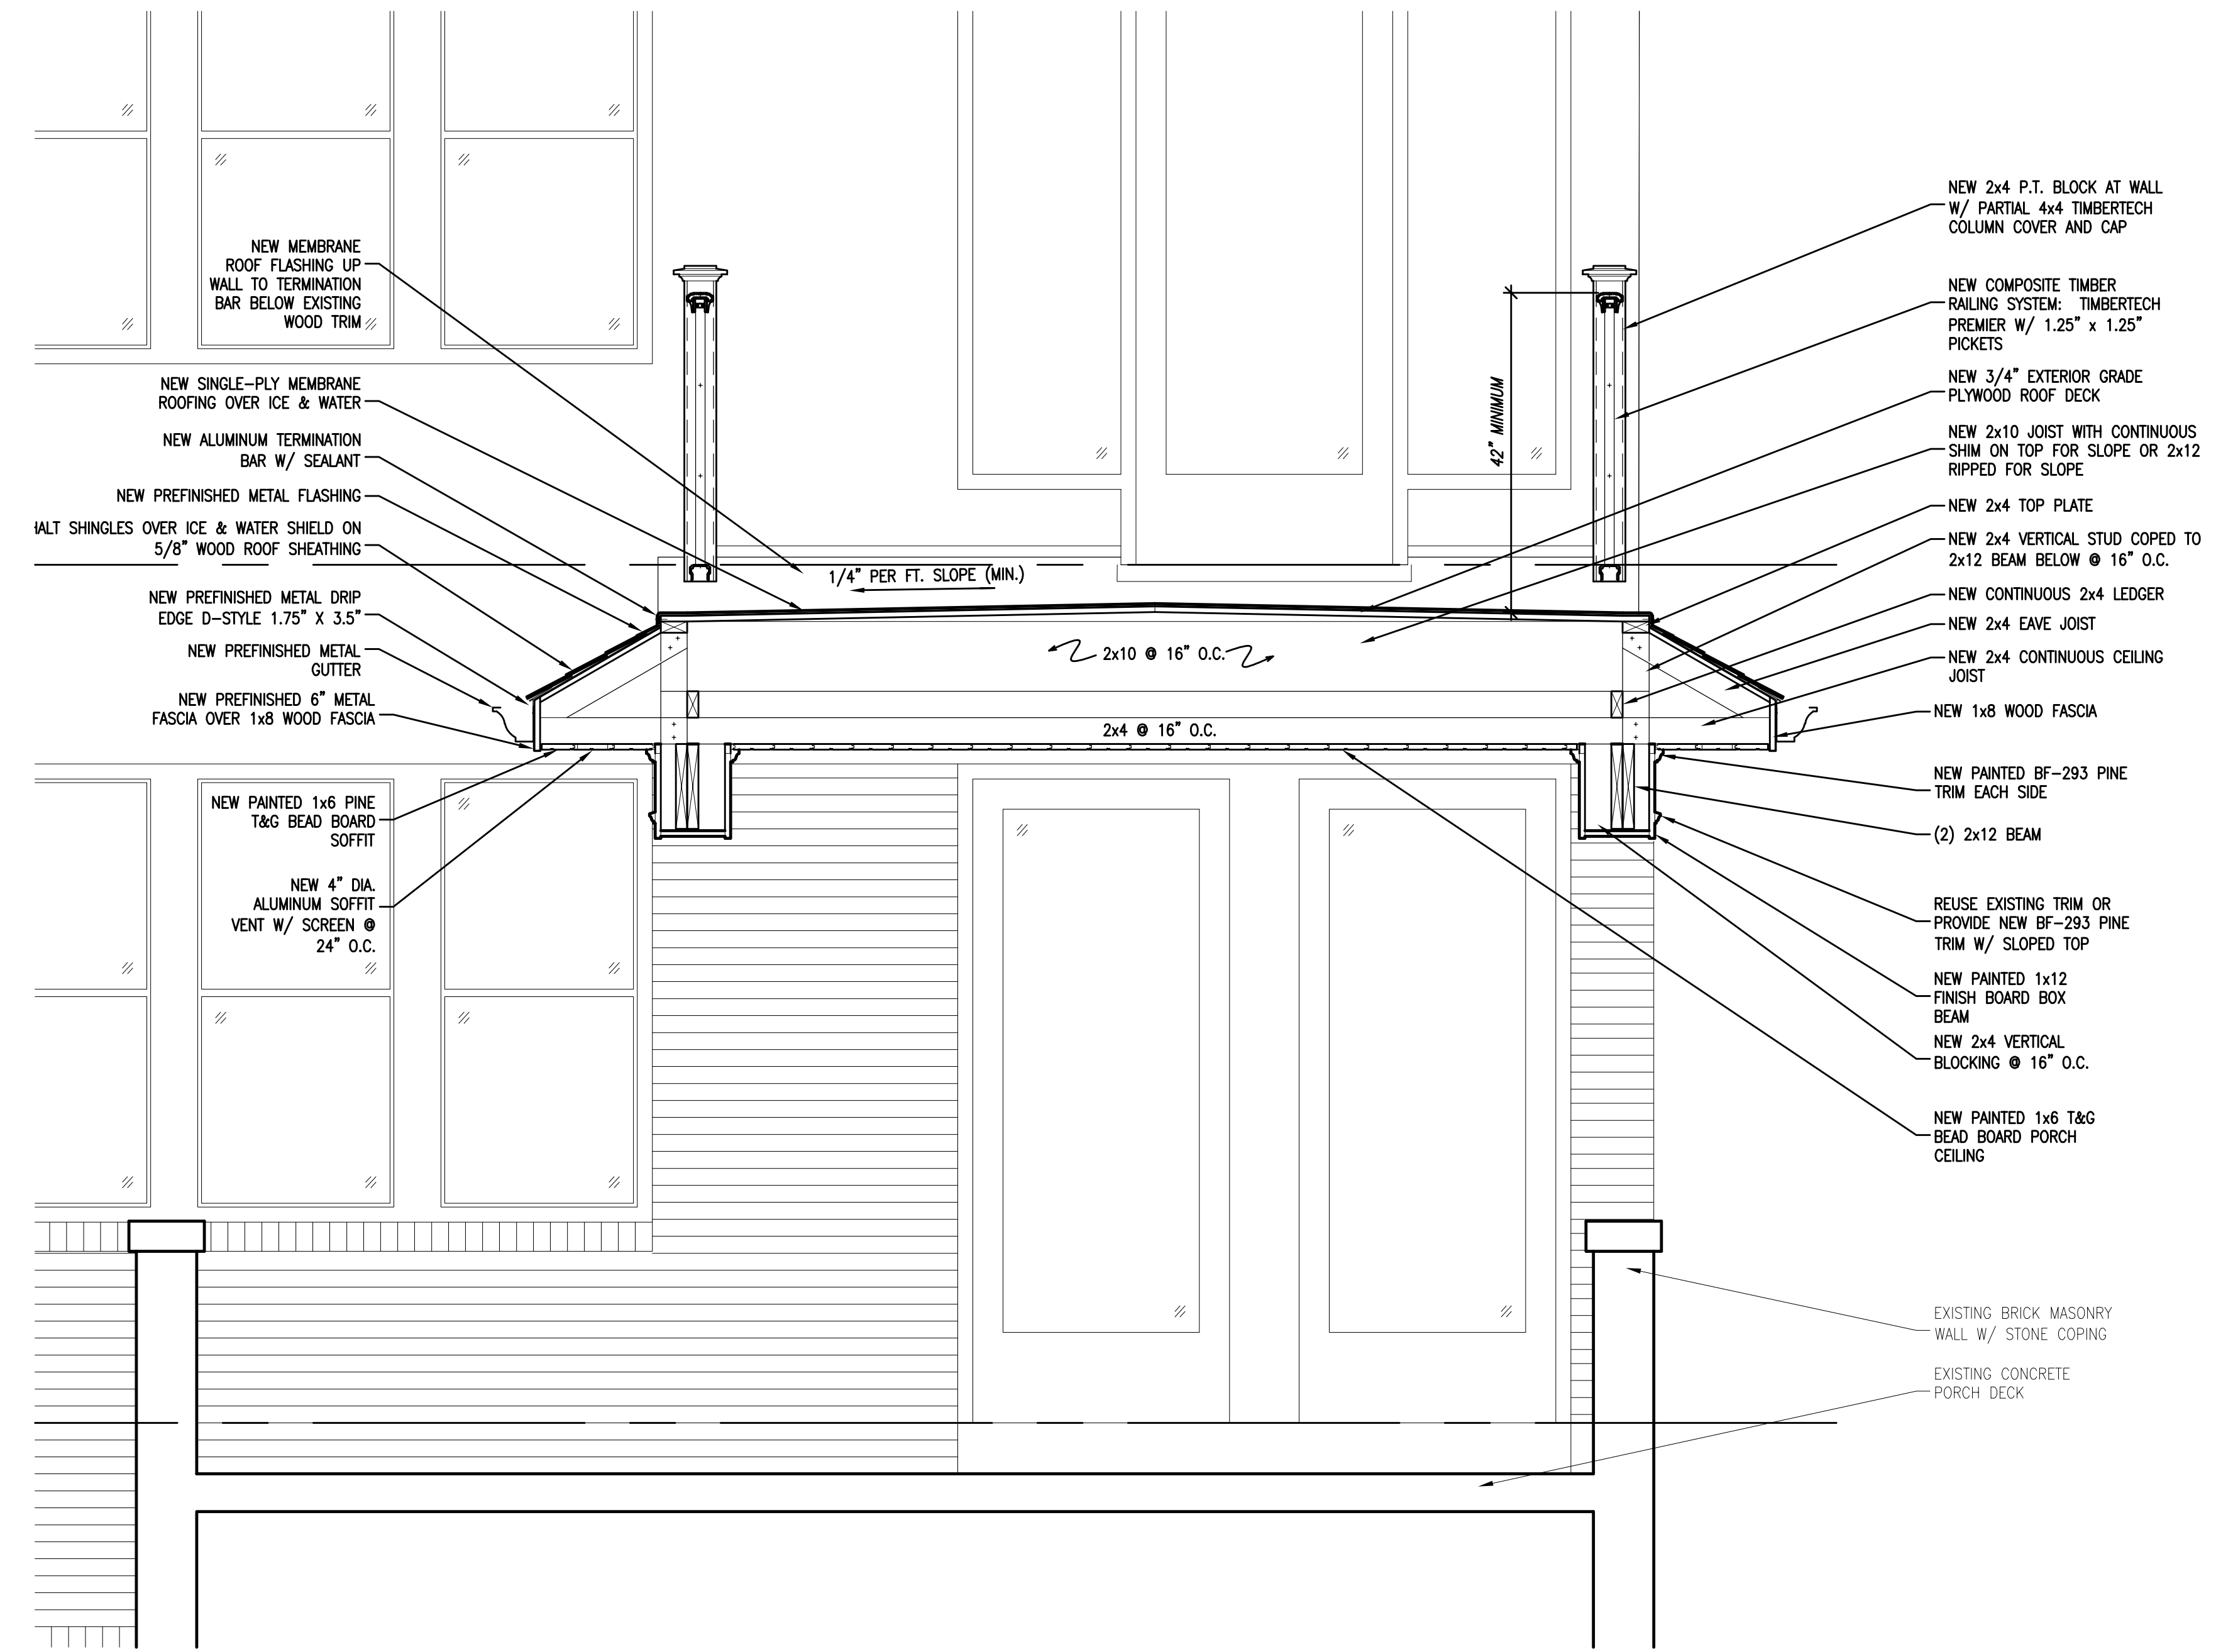

3 SECTION THROUGH FRONT PORCH  
 SCALE: 3/4" = 1'-0"

2911 W. STATE STREET  
 REHABILITATION

Revisions:

Sheet Name:  
 FRAMING PLAN  
 AND SECTIONS

Date: 09/15/2020

Drawn By: ZJT/MK

Project No.: 20142.01

Sheet No.

A1.3

2911 W. State Street  
 Milwaukee, Wisconsin 53208