


2 SECOND FLOOR PLAN
1/4" = 1'-0"

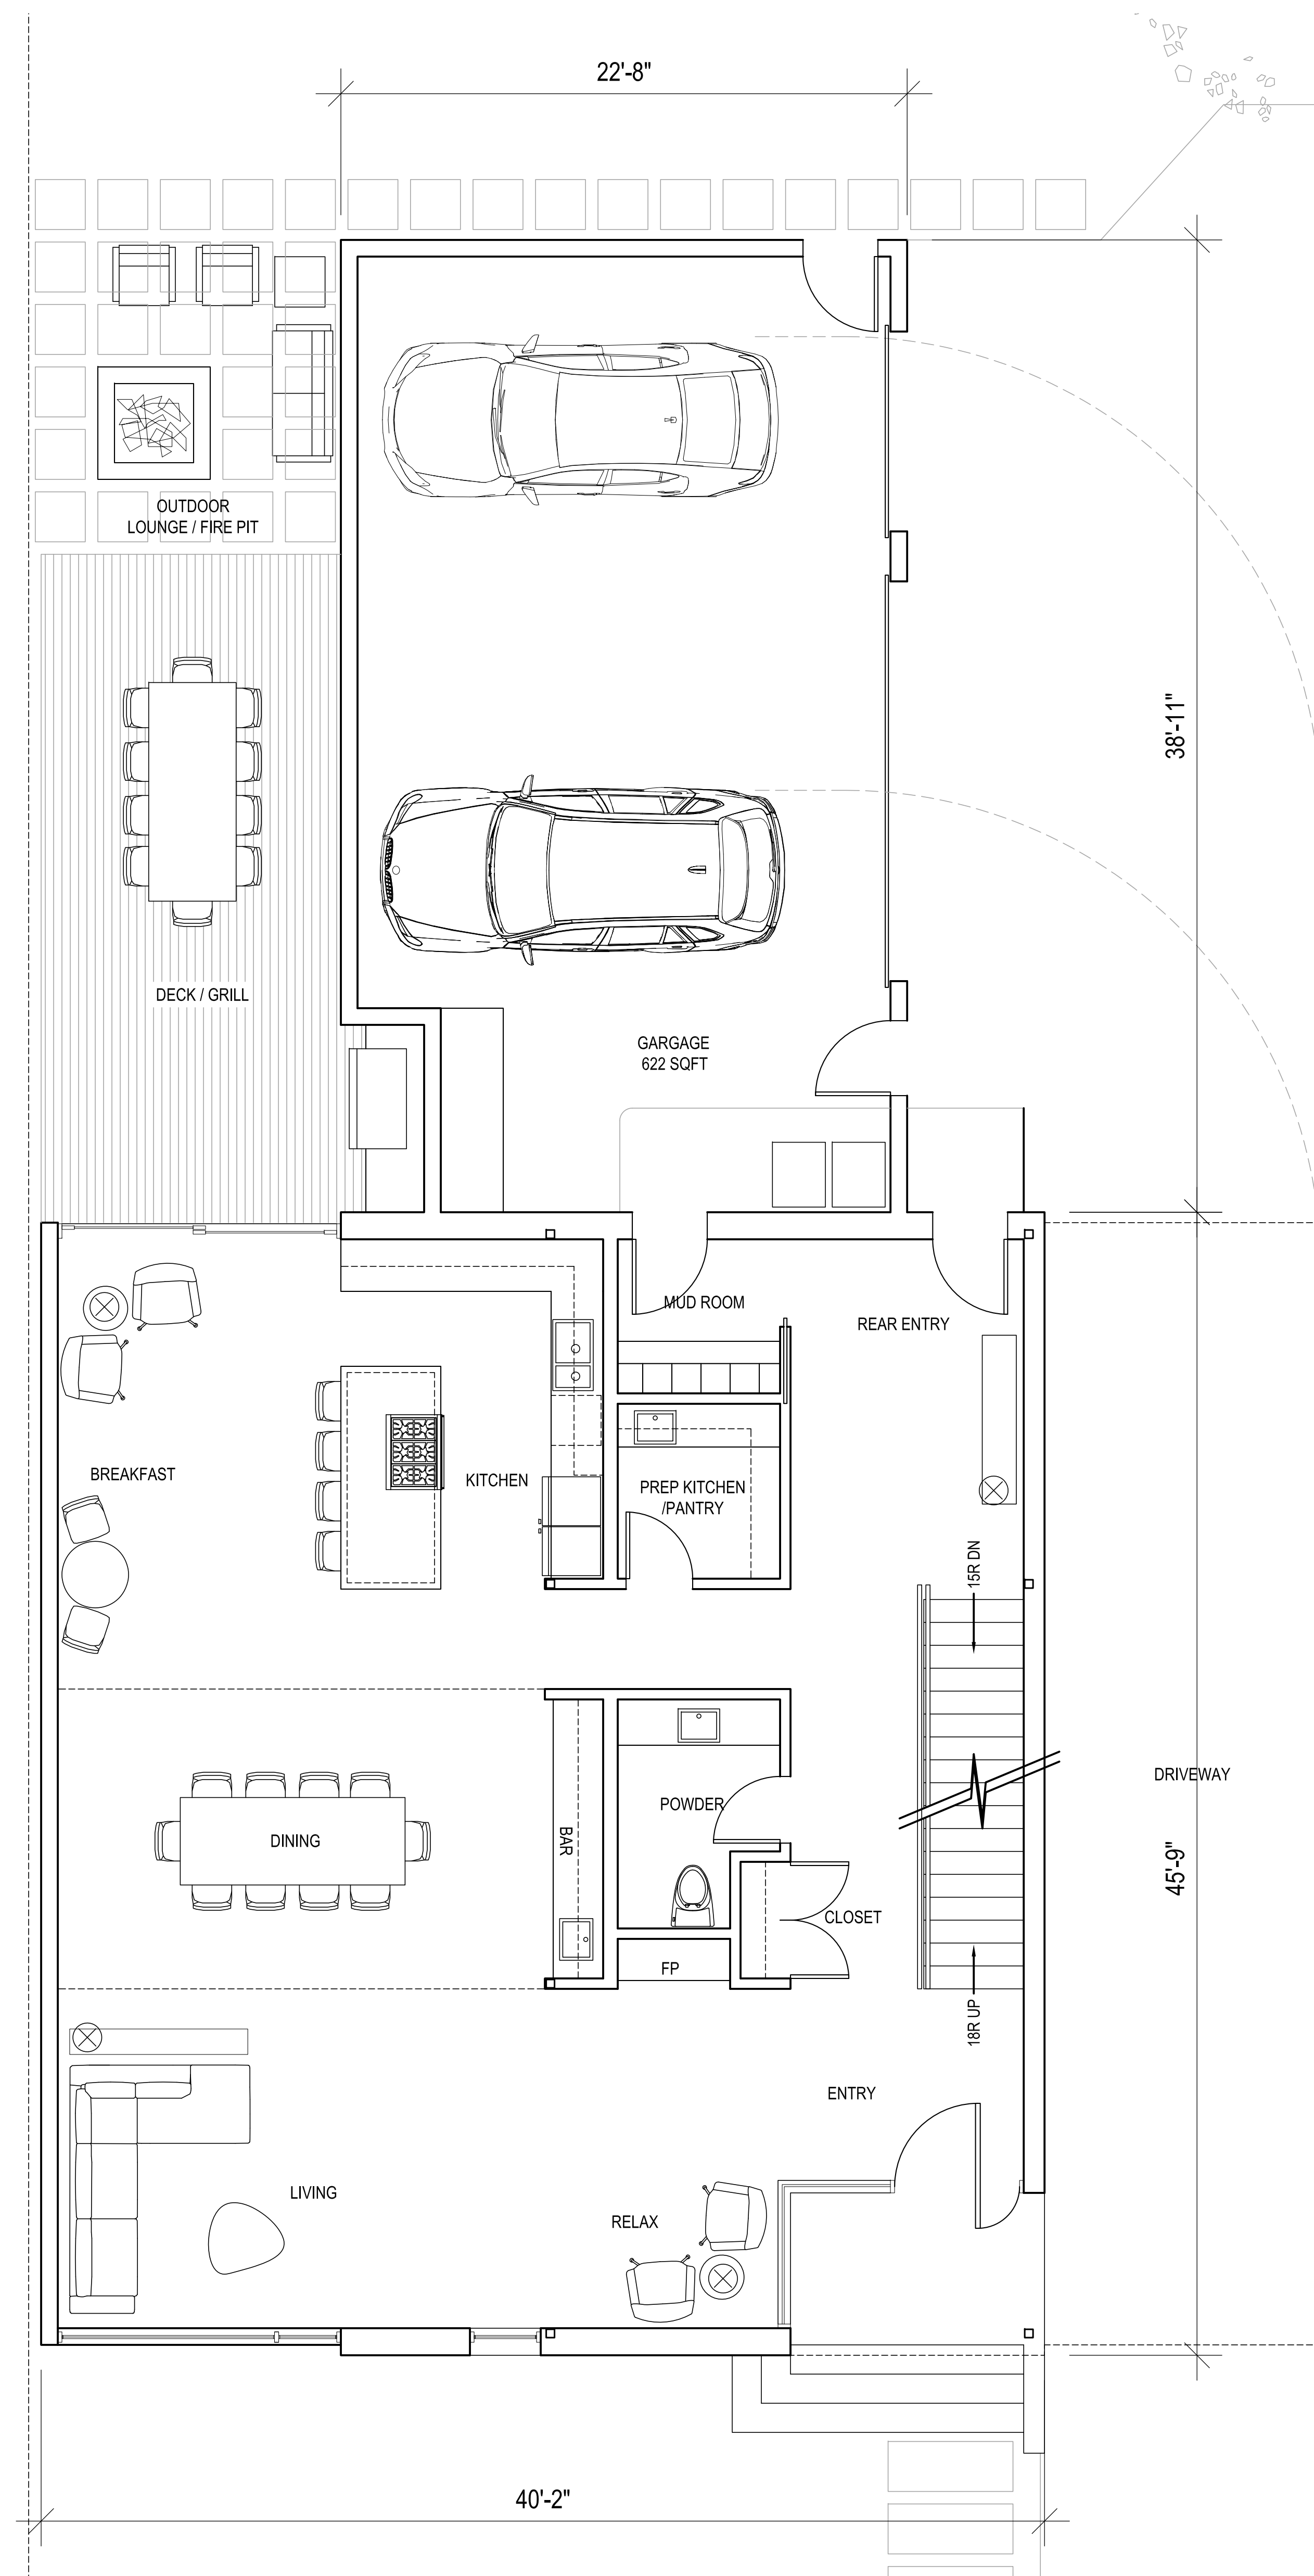

1 FIRST FLOOR PLAN
1/4" = 1'-0"

PROJECT NAME:
TERRACE AVENUE HOME
2381 N. TERRACE AVE.
MILWAUKEE, WI 53202

OWNERS INFO:
AT TERRACE, LLC.
1840 N. FARWELL
SUITE A
MILWAUKEE, WI 53202
P 414.271.5263


ARCHITECT:
KORB + ASSOCIATES
648 N. PLANKINTON AVE.
SUITE 240
MILWAUKEE, WI 53203
P 414.273.8230

REV. NO.	DATE

PROJ. NO.	18010_08
SCALE	AS NOTED
PHASE	HPC
DATE	6-11-2019

FIRST AND SECOND
FLOOR PLAN

A100

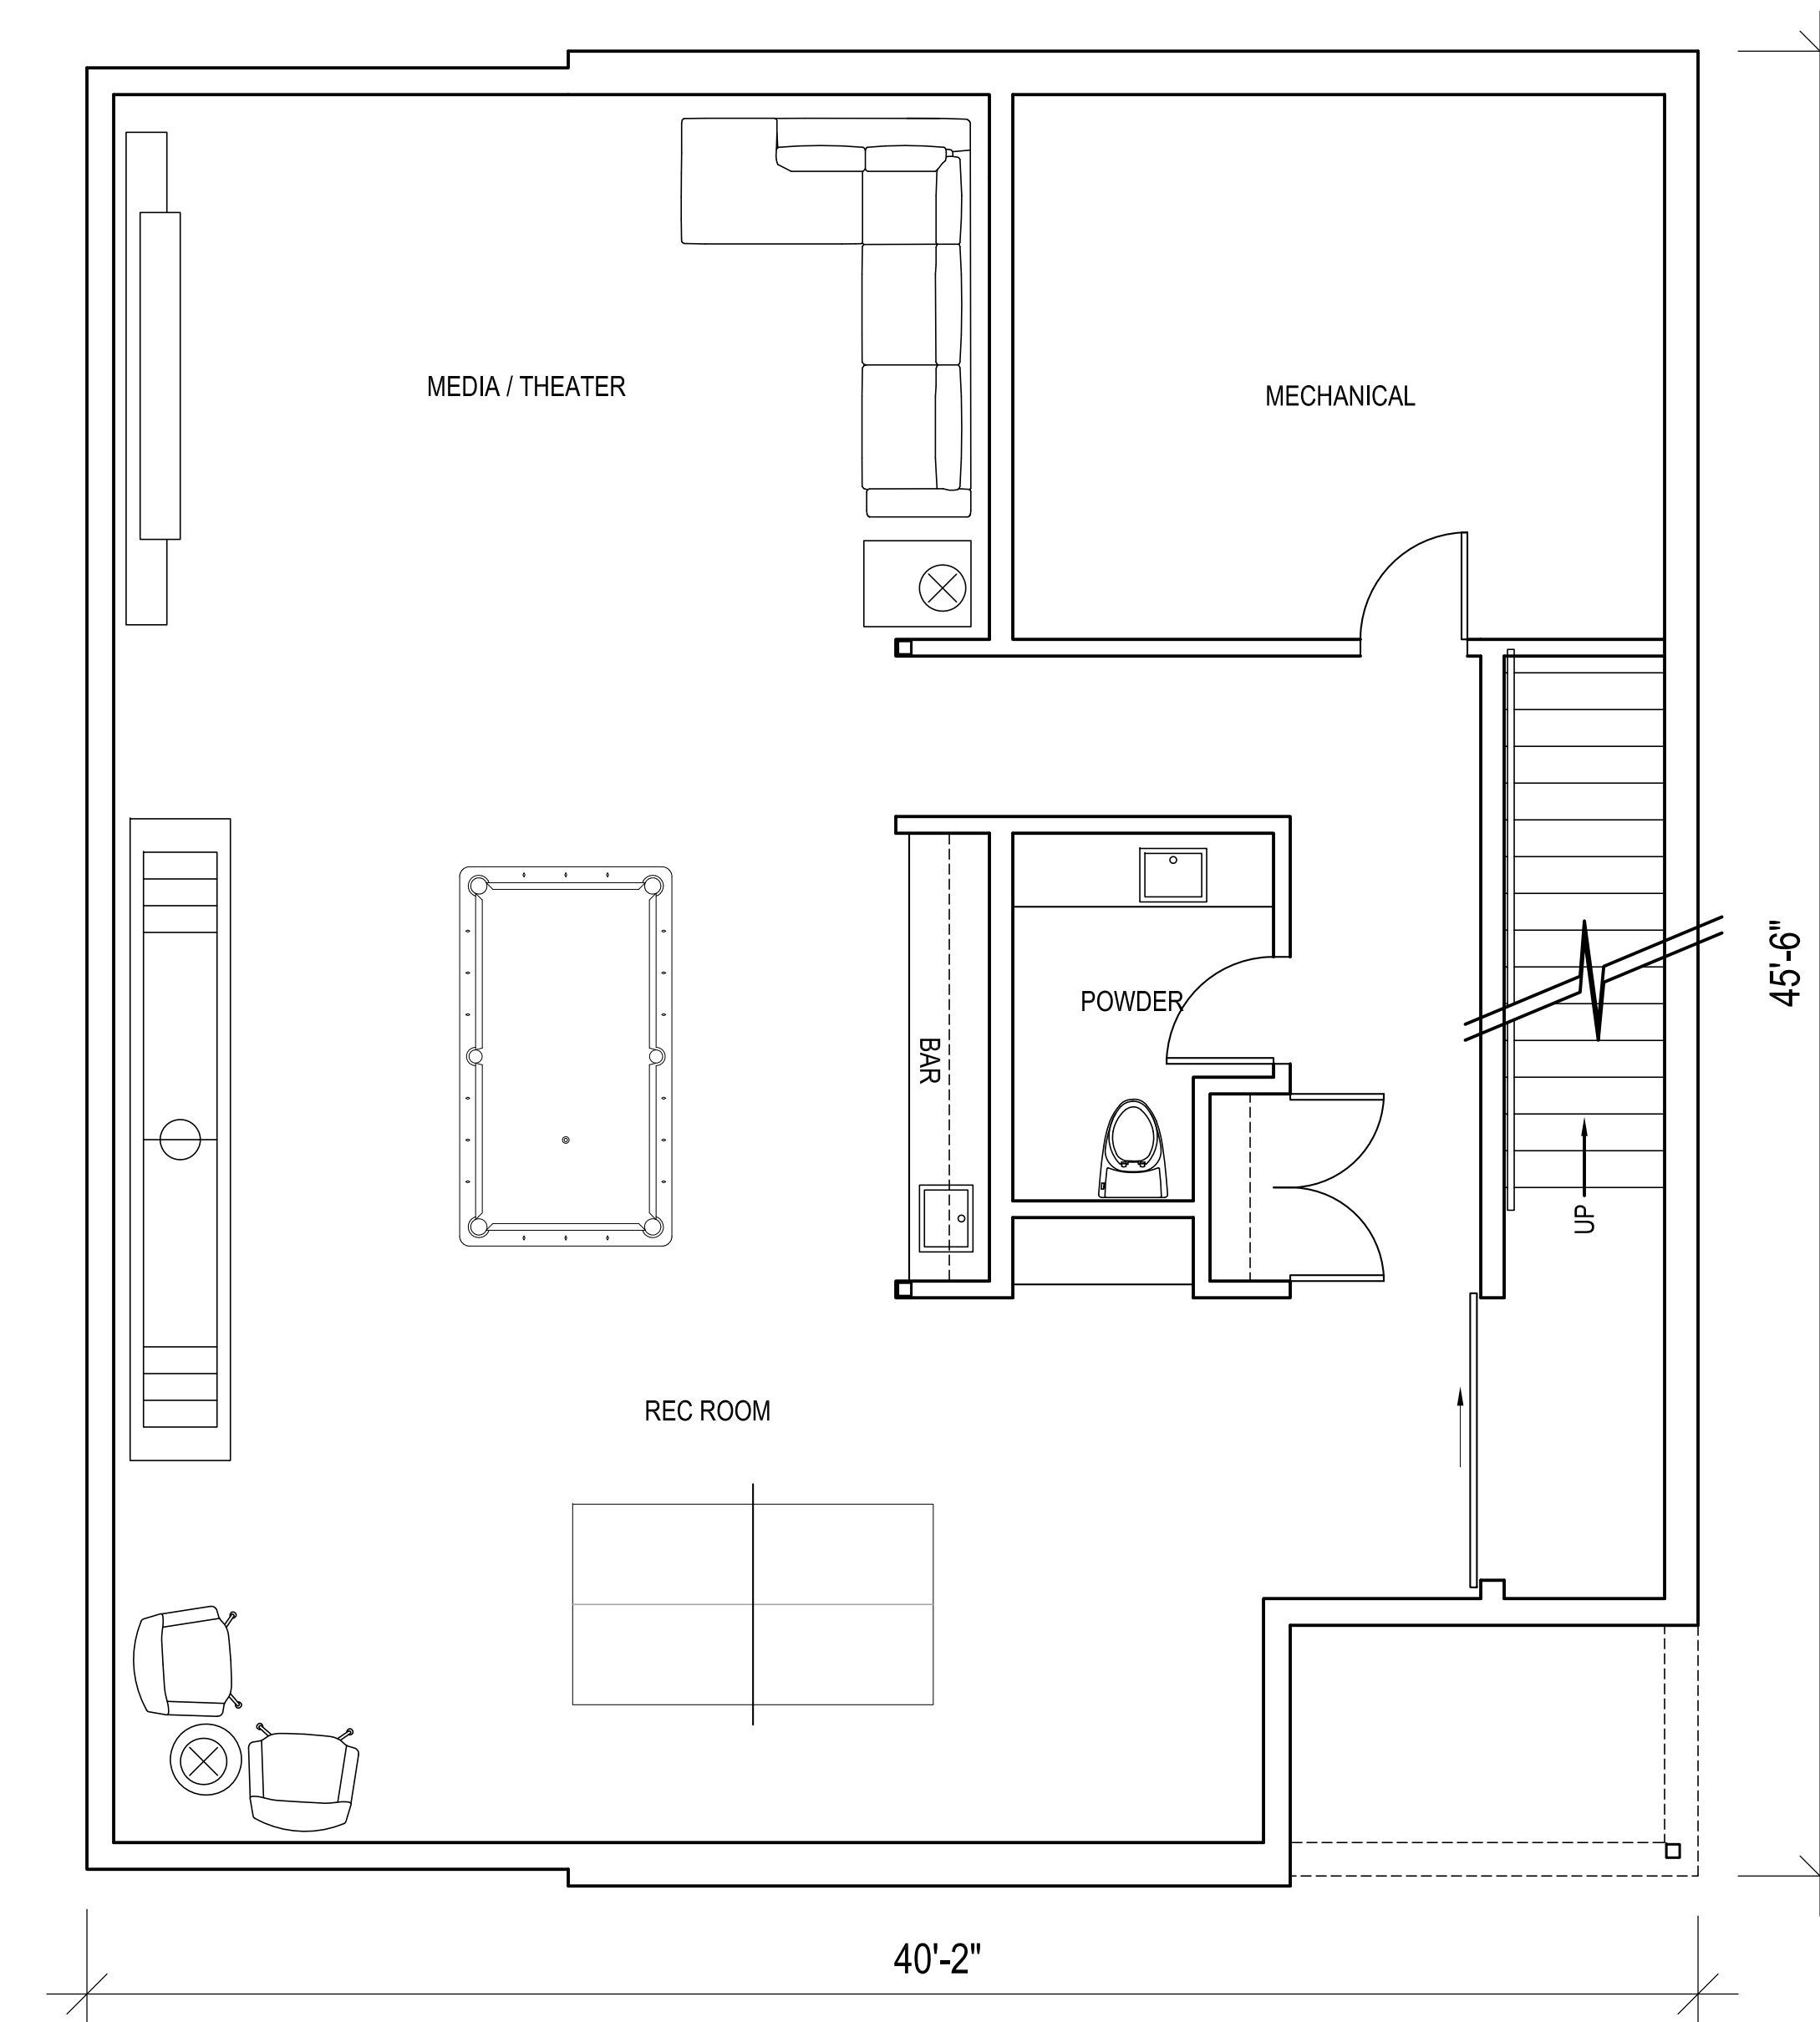

PROJECT NAME:
TERRACE AVENUE HOME
2381 N. TERRACE AVE.
MILWAUKEE, WI 53202

OWNERS INFO:
AT TERRACE, LLC.
1840 N. FARWELL
SUITE A
MILWAUKEE, WI 53202
P 414.271.5263

ARCHITECT:
KORB + ASSOCIATES
648 N. PLANKINTON AVE.
SUITE 240
MILWAUKEE, WI 53203
P 414.273.8230

REV. NO.	DATE

PROJ. NO.	18010_08
SCALE	AS NOTED
PHASE	HPC
DATE	6-11-2019

1 BASEMENT PLAN
1/4" = 1'-0"