

221,800 SQUARE FEET
5.09 ACRES

EXISTING BUILDING
TO REMAIN

DETENTION POND

SERVICE
FACILITY

PARTS
DELIVERY

MAZDA
SHOWROOM
AND SALES
FACILITY

SERVICE
RECEPTION

MAIN
ENTRY

HATCH AREA INDICATES
PART OF EXISTING FLAT ROOF
TO BE RAISED AT NEW JEWEL BOX

NEW SIGN 30'-0" TALL

NEW DIRECTIONAL SIGN

NEW DIRECTIONAL SIGN


NEW DIRECTIONAL SIGN

FLOOR PLAN AND ELEVATIONS FOR CLIENT'S APPROVAL
 APPROVED BY: _____
 SIGNED ON: _____
 PLANS AND ELEVATIONS REVIEWED AND APPROVED BY:
 MAZDA RETAIL DEVELOPMENT OF
 NORTH AMERICA ON 10-14-2014


**PROPOSED SITE PLAN LAYOUT FOR:
RUSS DARROWS MAZDA**



N.T.S.

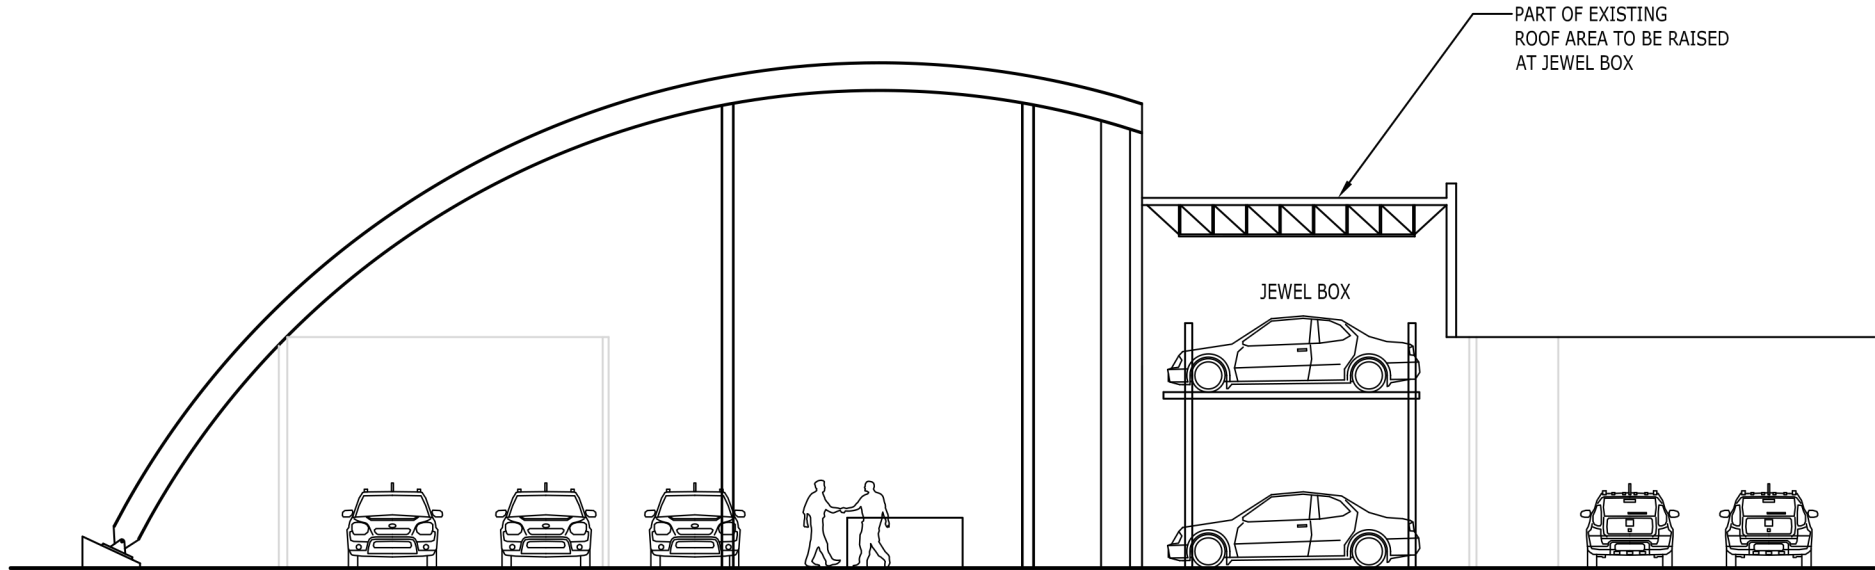

STUDY SECTION

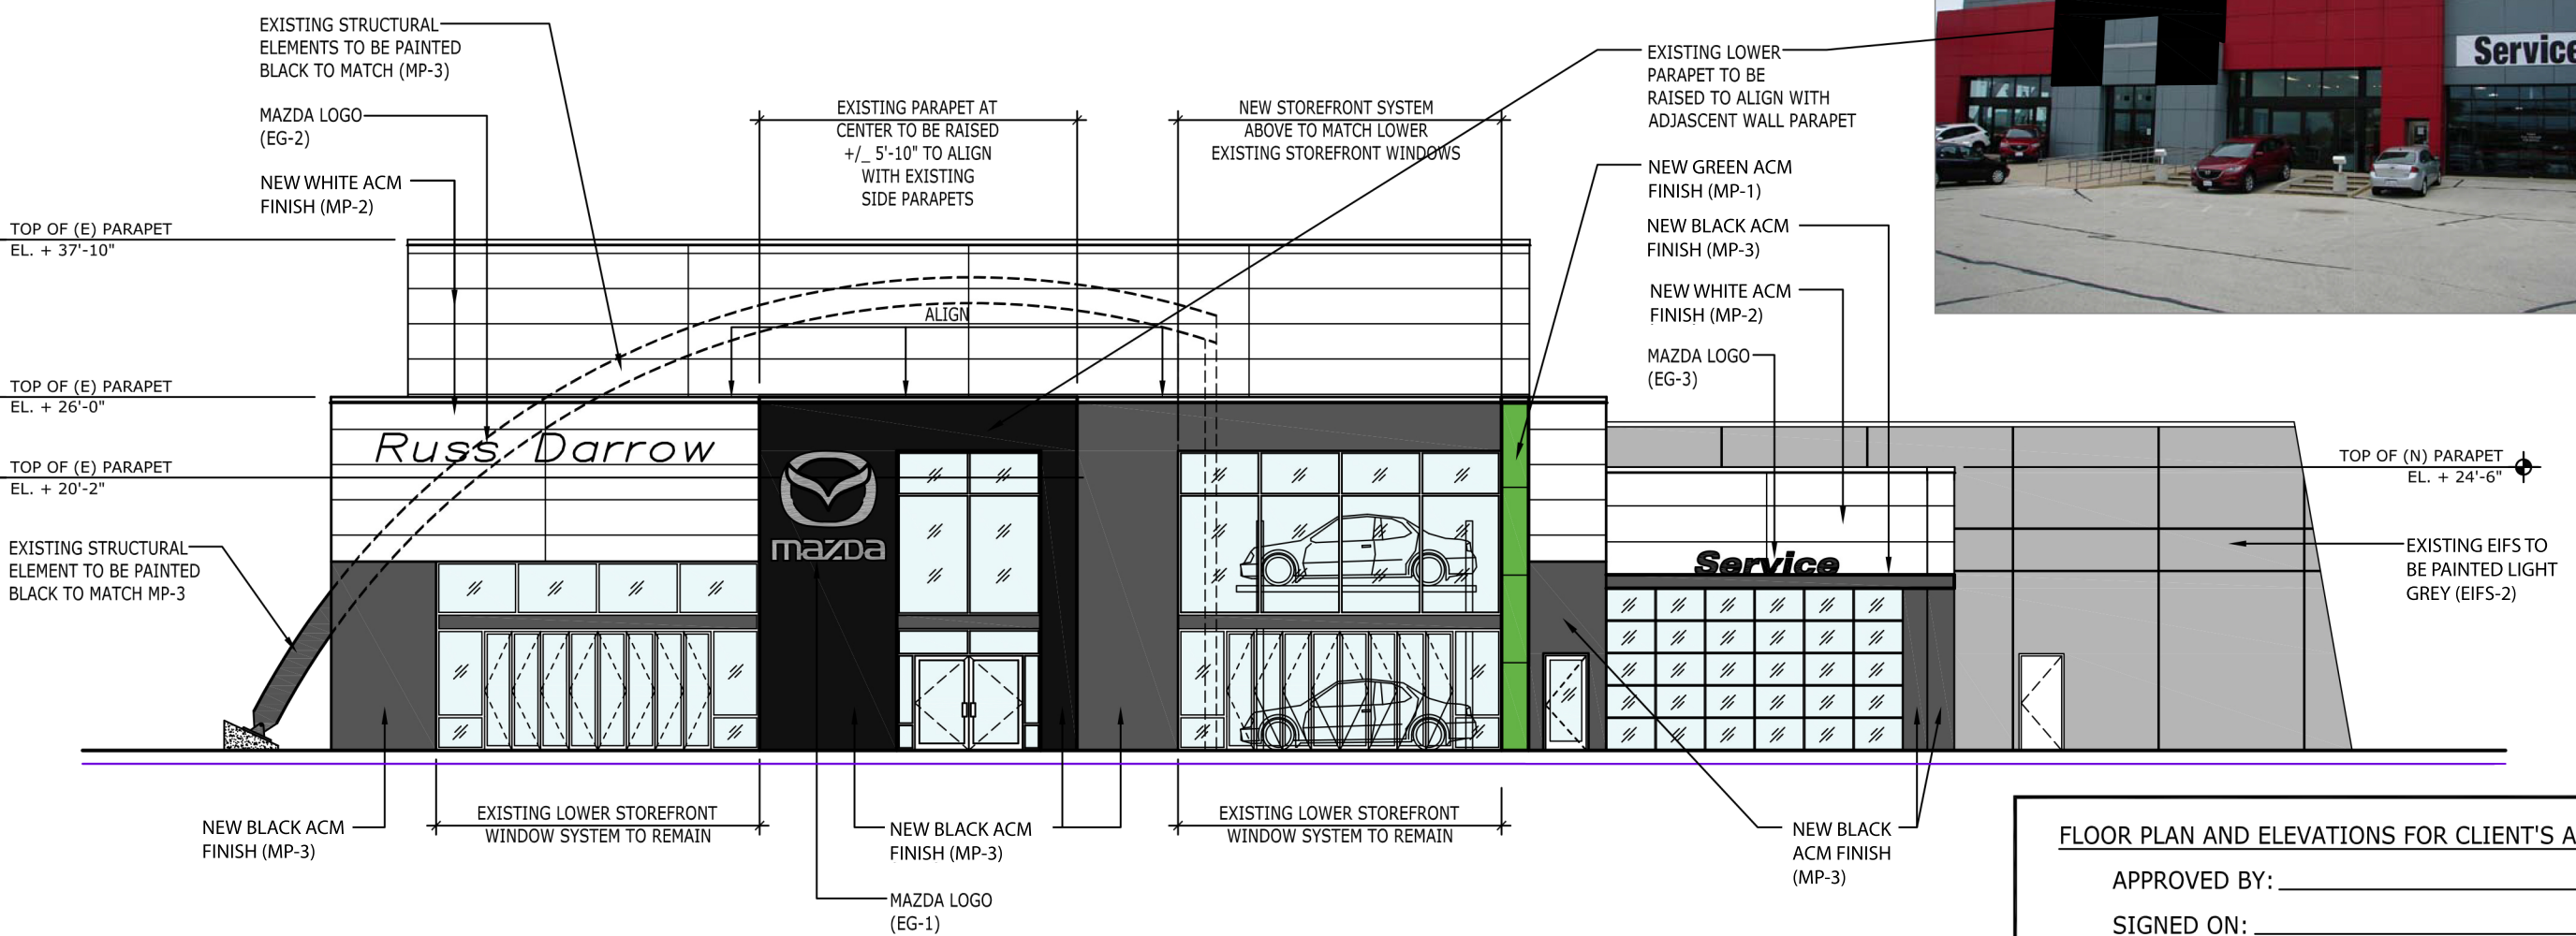

WEST ELEVATION

FLOOR PLAN AND ELEVATIONS FOR CLIENT'S APPROVAL

APPROVED BY: _____

SIGNED ON: _____

PLANS AND ELEVATIONS REVIEWED AND APPROVED BY:

MAZDA RETAIL DEVELOPMENT OF NORTH AMERICA ON 10-14-2014

FLOOR PLAN AND ELEVATIONS FOR CLIENT'S APPROVAL

APPROVED BY: _____

SIGNED ON: _____

PLANS AND ELEVATIONS REVIEWED AND APPROVED BY:

MAZDA RETAIL DEVELOPMENT OF
NORTH AMERICA ON 10-14-2014





EXISTING DOWNSPOUTS AND GUTTERS TO BE PAINTED SAME COLOR OF ADJACENT WALL PLAN, TYP.

EXISTING UPPER WALL TO BE NEW WHITE ACM FINISH (MP-2)

EXISTING LOWER WALL TO BE NEW BLACK ACM FINISH (MP-3)

EXISTING STRUCTURAL ELEMENTS TO BE PAINTED BLACK TO MATCH (MP-3)

EXISTING PRECAST TO BE PAINTED LIGHT GREY (EIFS-2)

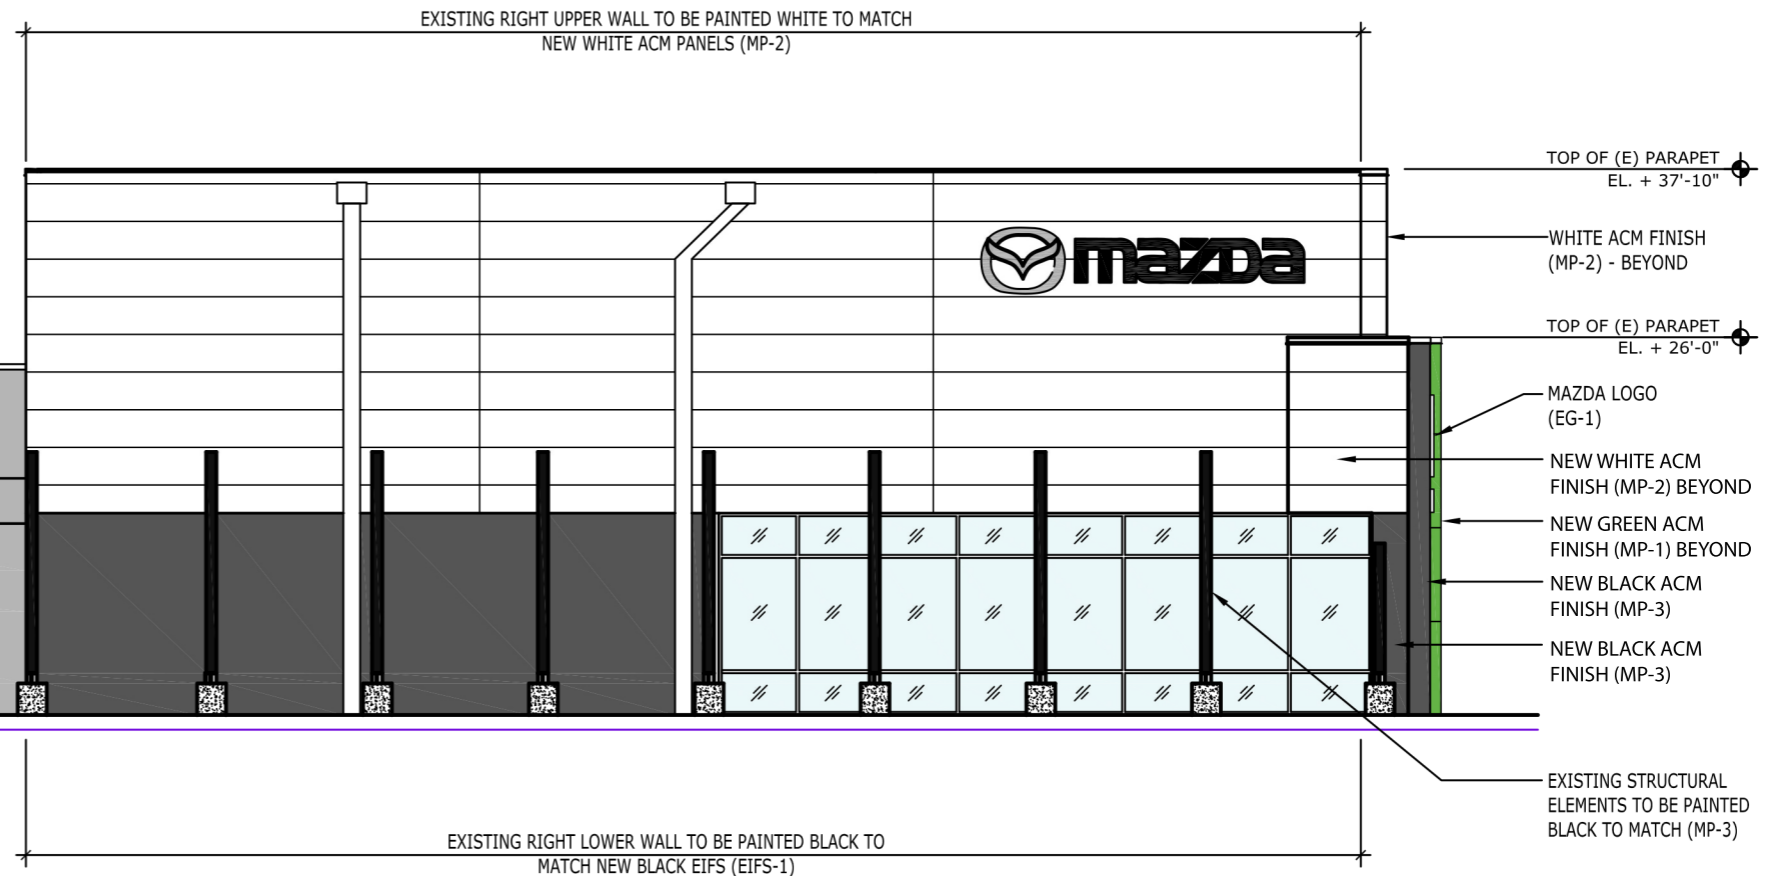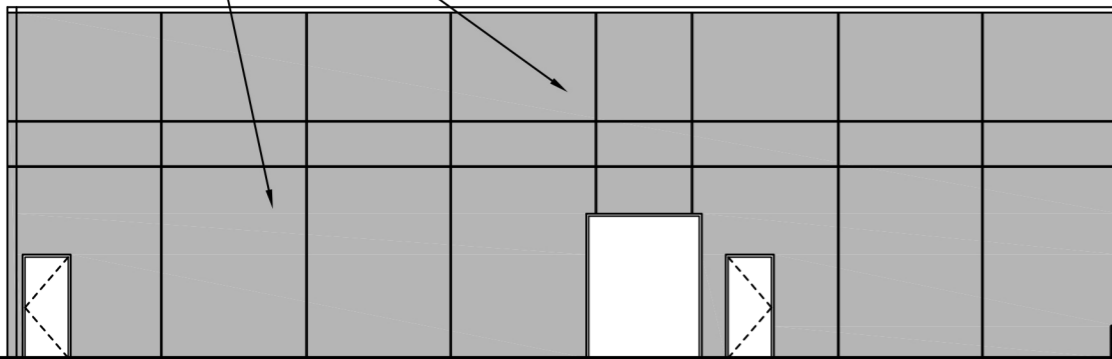

NORTH ELEVATION


FLOOR PLAN AND ELEVATIONS FOR CLIENT'S APPROVAL

APPROVED BY: _____


SIGNED ON: _____

PLANS AND ELEVATIONS REVIEWED AND APPROVED BY:

MAZDA RETAIL DEVELOPMENT OF
NORTH AMERICA ON 10-14-2014

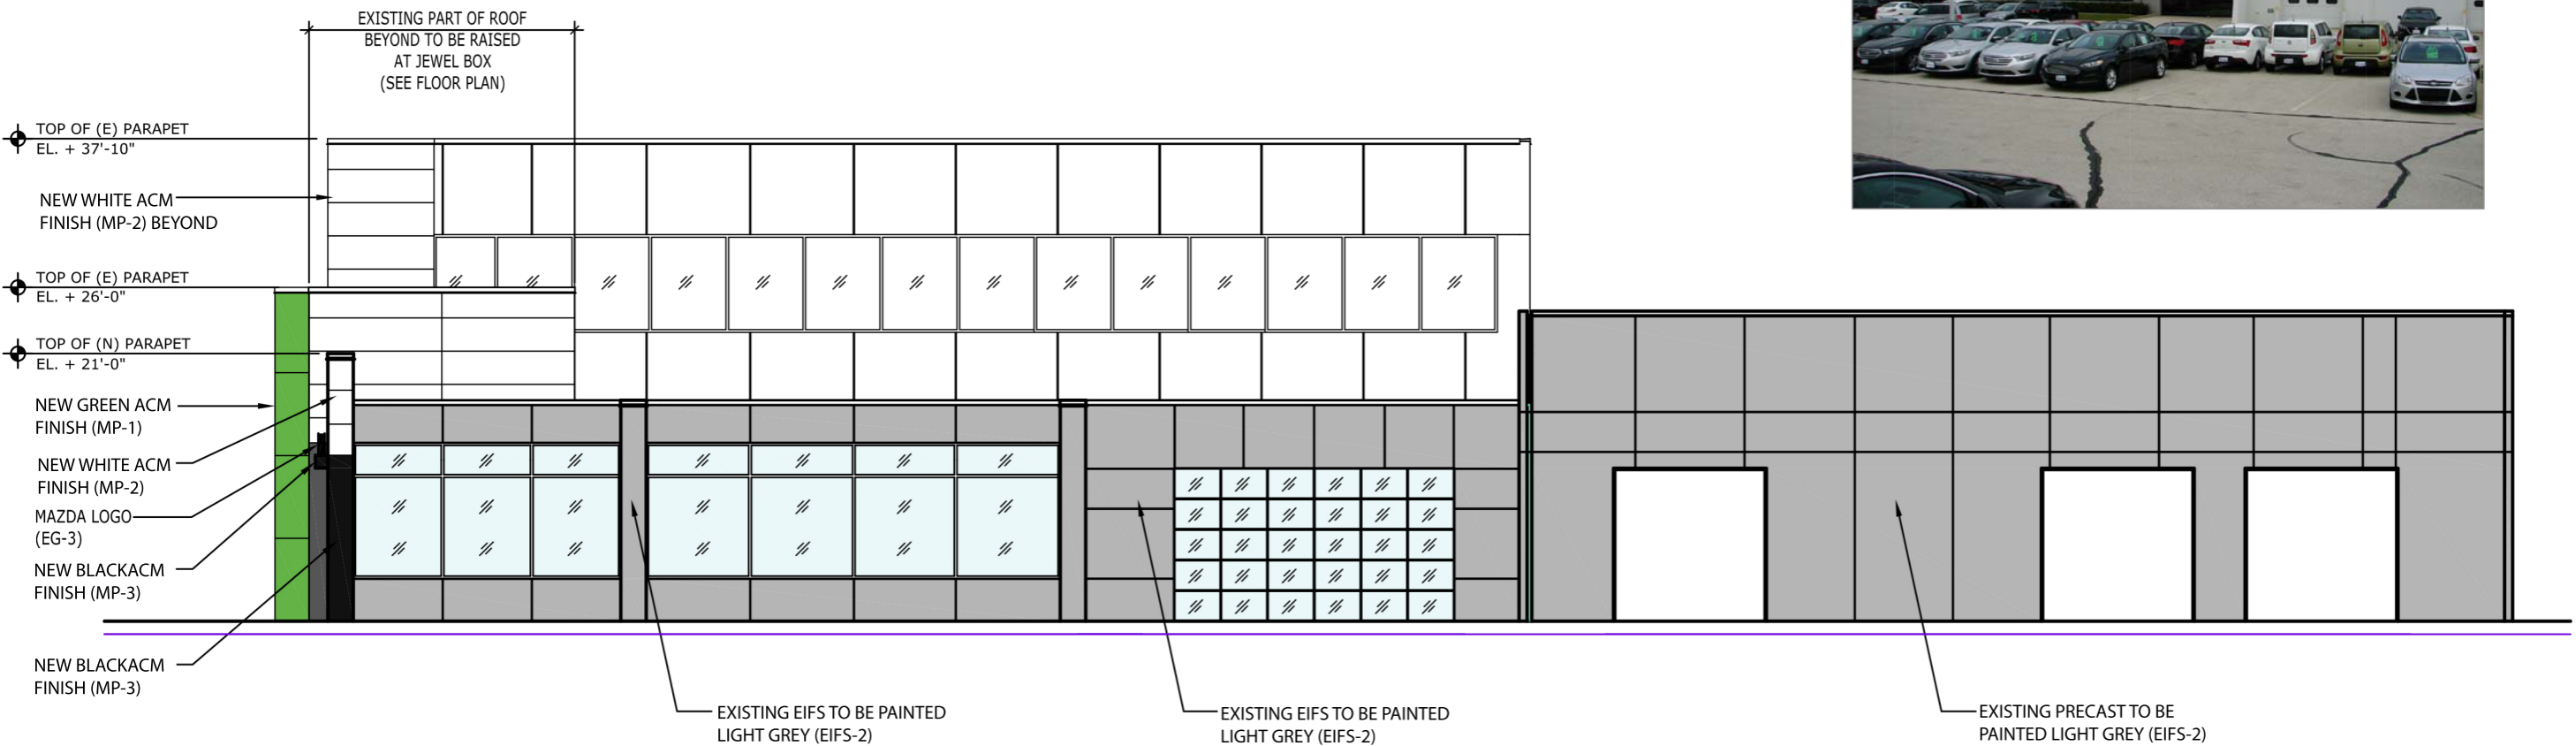

SOUTH ELEVATION

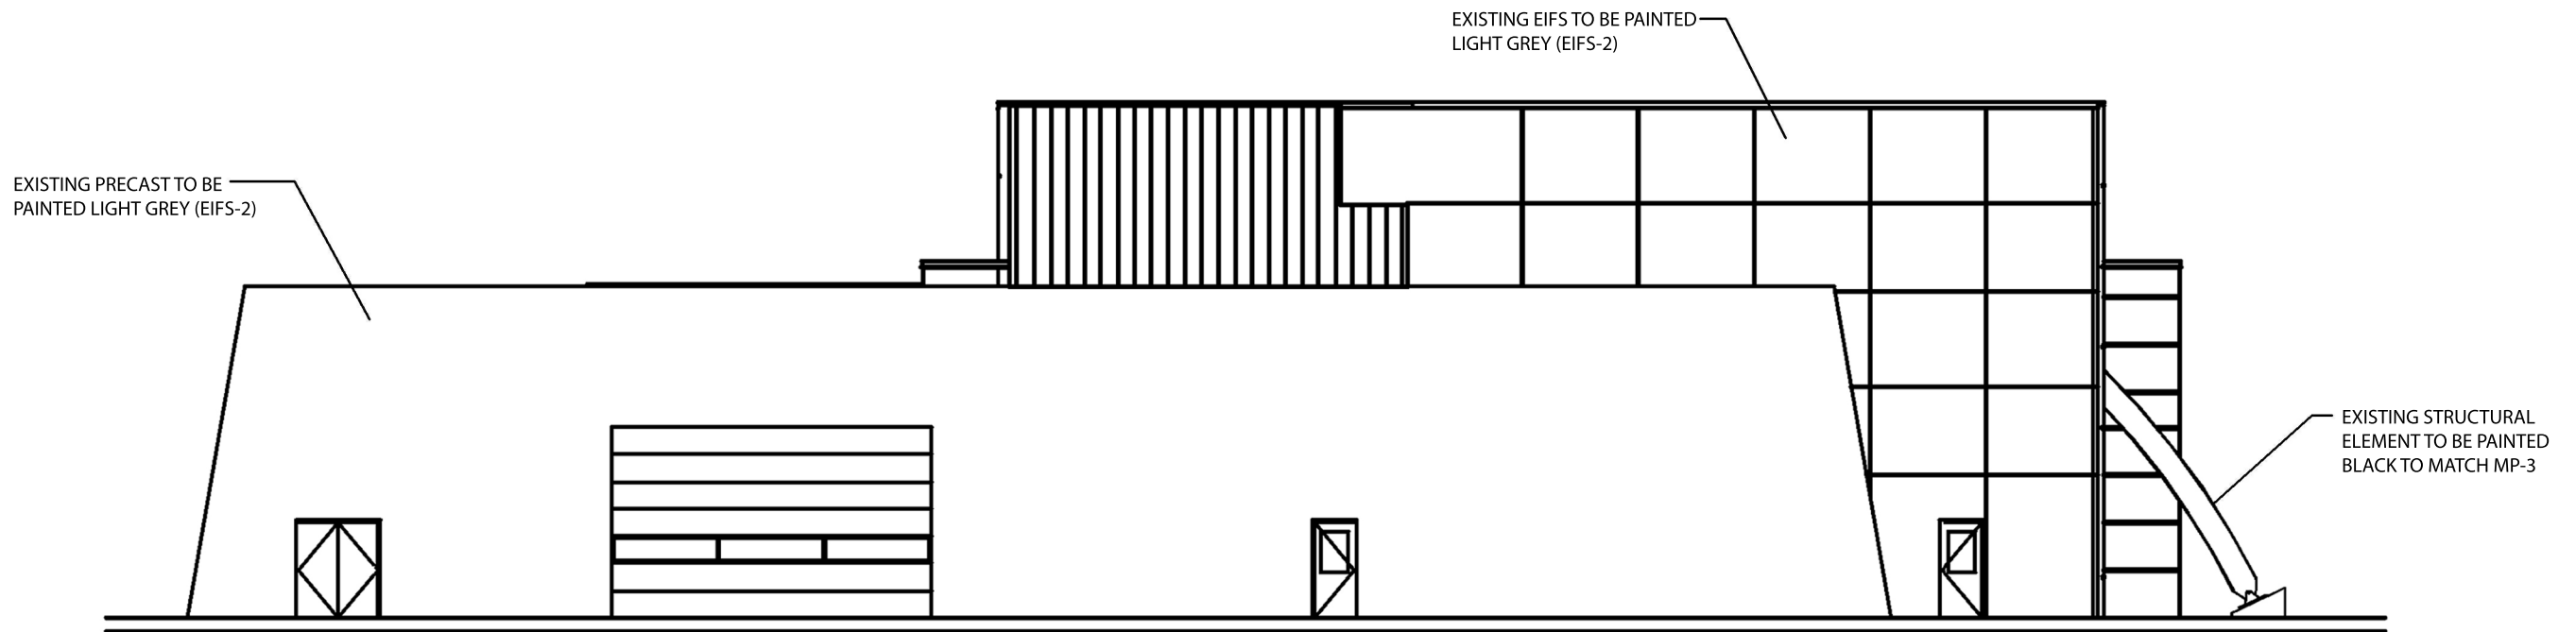

EAST ELEVATION



mazda

RUSS DARROW MAZDA
 11339 W. METRO AUTO MALL
 MILWAUKEE, WI

DRAWING TITLE
 PROPOSED BUILDING ELEVATIONS
 SCALE: 1/16" = 1'-0"

InterbrandDesignForum