


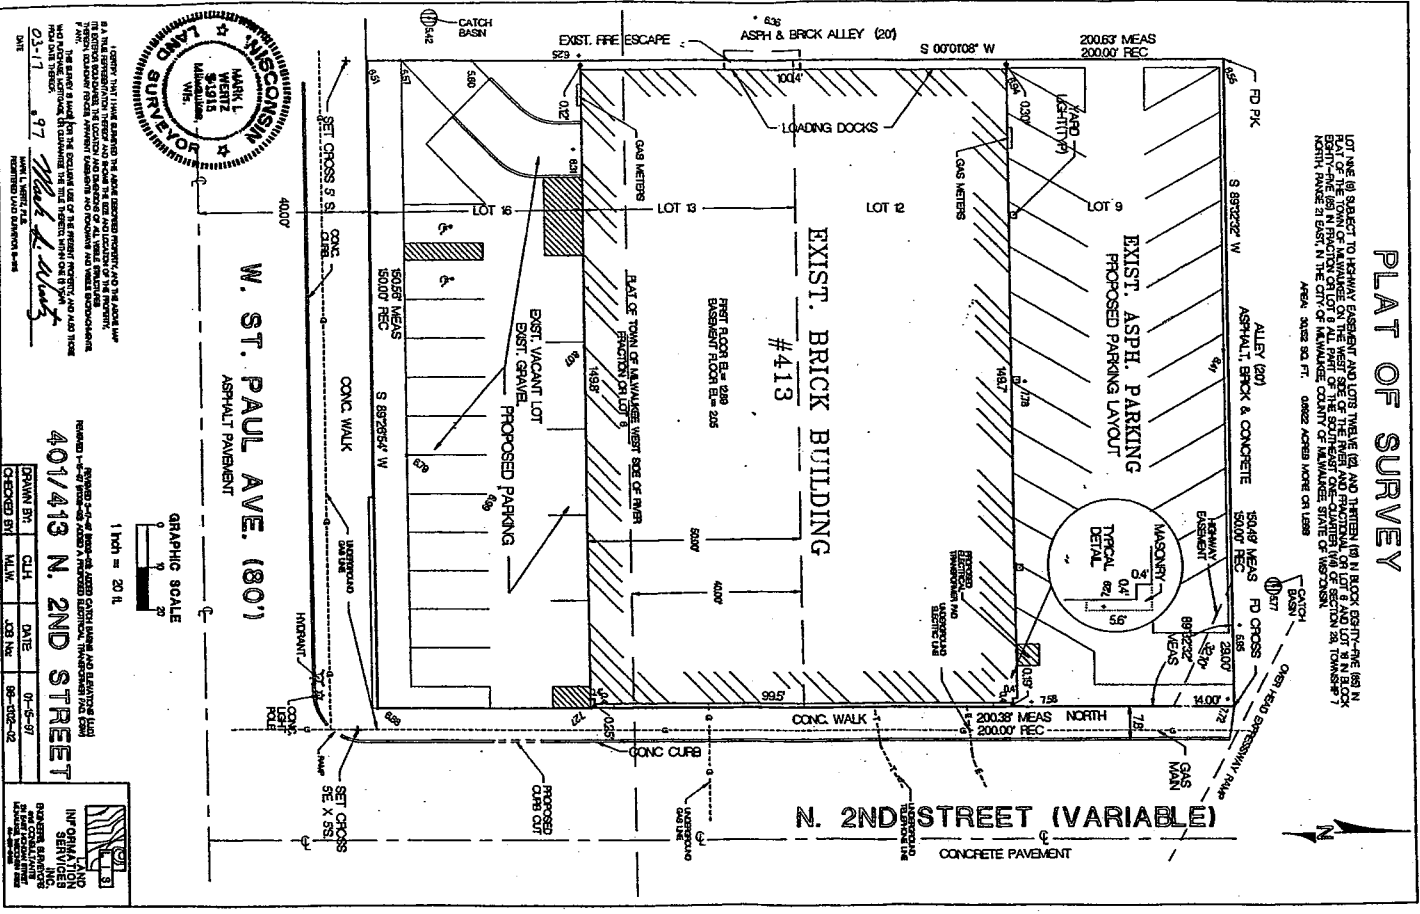

# PLAT OF SURVEY

LOT 10 IS SUBJECT TO EASEMENT FOR THE USE AND BENEFIT OF THE ROCK SPRING-400 N. 2ND ST. LOT 10 IS A PORTION OF LOT 10 AND PORTION OF LOT 11 AND LOT 12 IN BLOCK 10, AS SHOWN ON THE PLAT OF SURVEY DATED 05-17-97, AND IS SUBJECT TO THE EASEMENT FOR THE USE AND BENEFIT OF THE ROCK SPRING-400 N. 2ND ST.



**WISCONSIN LAND SURVEYORS BOARD**  
 MARVIN L. KURTZ  
 LAND SURVEYOR  
 No. 1017  
 97  
 M.L.K.


**GRAPHIC SCALE**  
 1 inch = 20 ft.

**401/413 N. 2ND STREET**

DESIGNED BY	CHKD	DATE
CHECKED BY	DATE	

**NOTICE TO CONTRACTOR**  
 THE SURVEYOR HAS CONDUCTED A VISUAL INSPECTION OF THE PROPERTY AND HAS FOUND NO OBVIOUS ENCUMBRANCES OR EASEMENTS. 

 SURVEY KURTZ 97	<b>THE WAREHOUSE APARTMENTS</b> SHADBOLT & BOYD BUILDING 413 NORTH SECOND STREET MILWAUKEE, WISCONSIN	REVISIONS:  	 DESIGN • CONSTRUCTION • CONSTRUCTION MANAGEMENT 10335 W. BARKLEIGH ST. • MILWAUKEE, WISCONSIN 53222 414-774-2400 MILWAUKEE • MINNEAPOLIS
--	--	--------------------	---

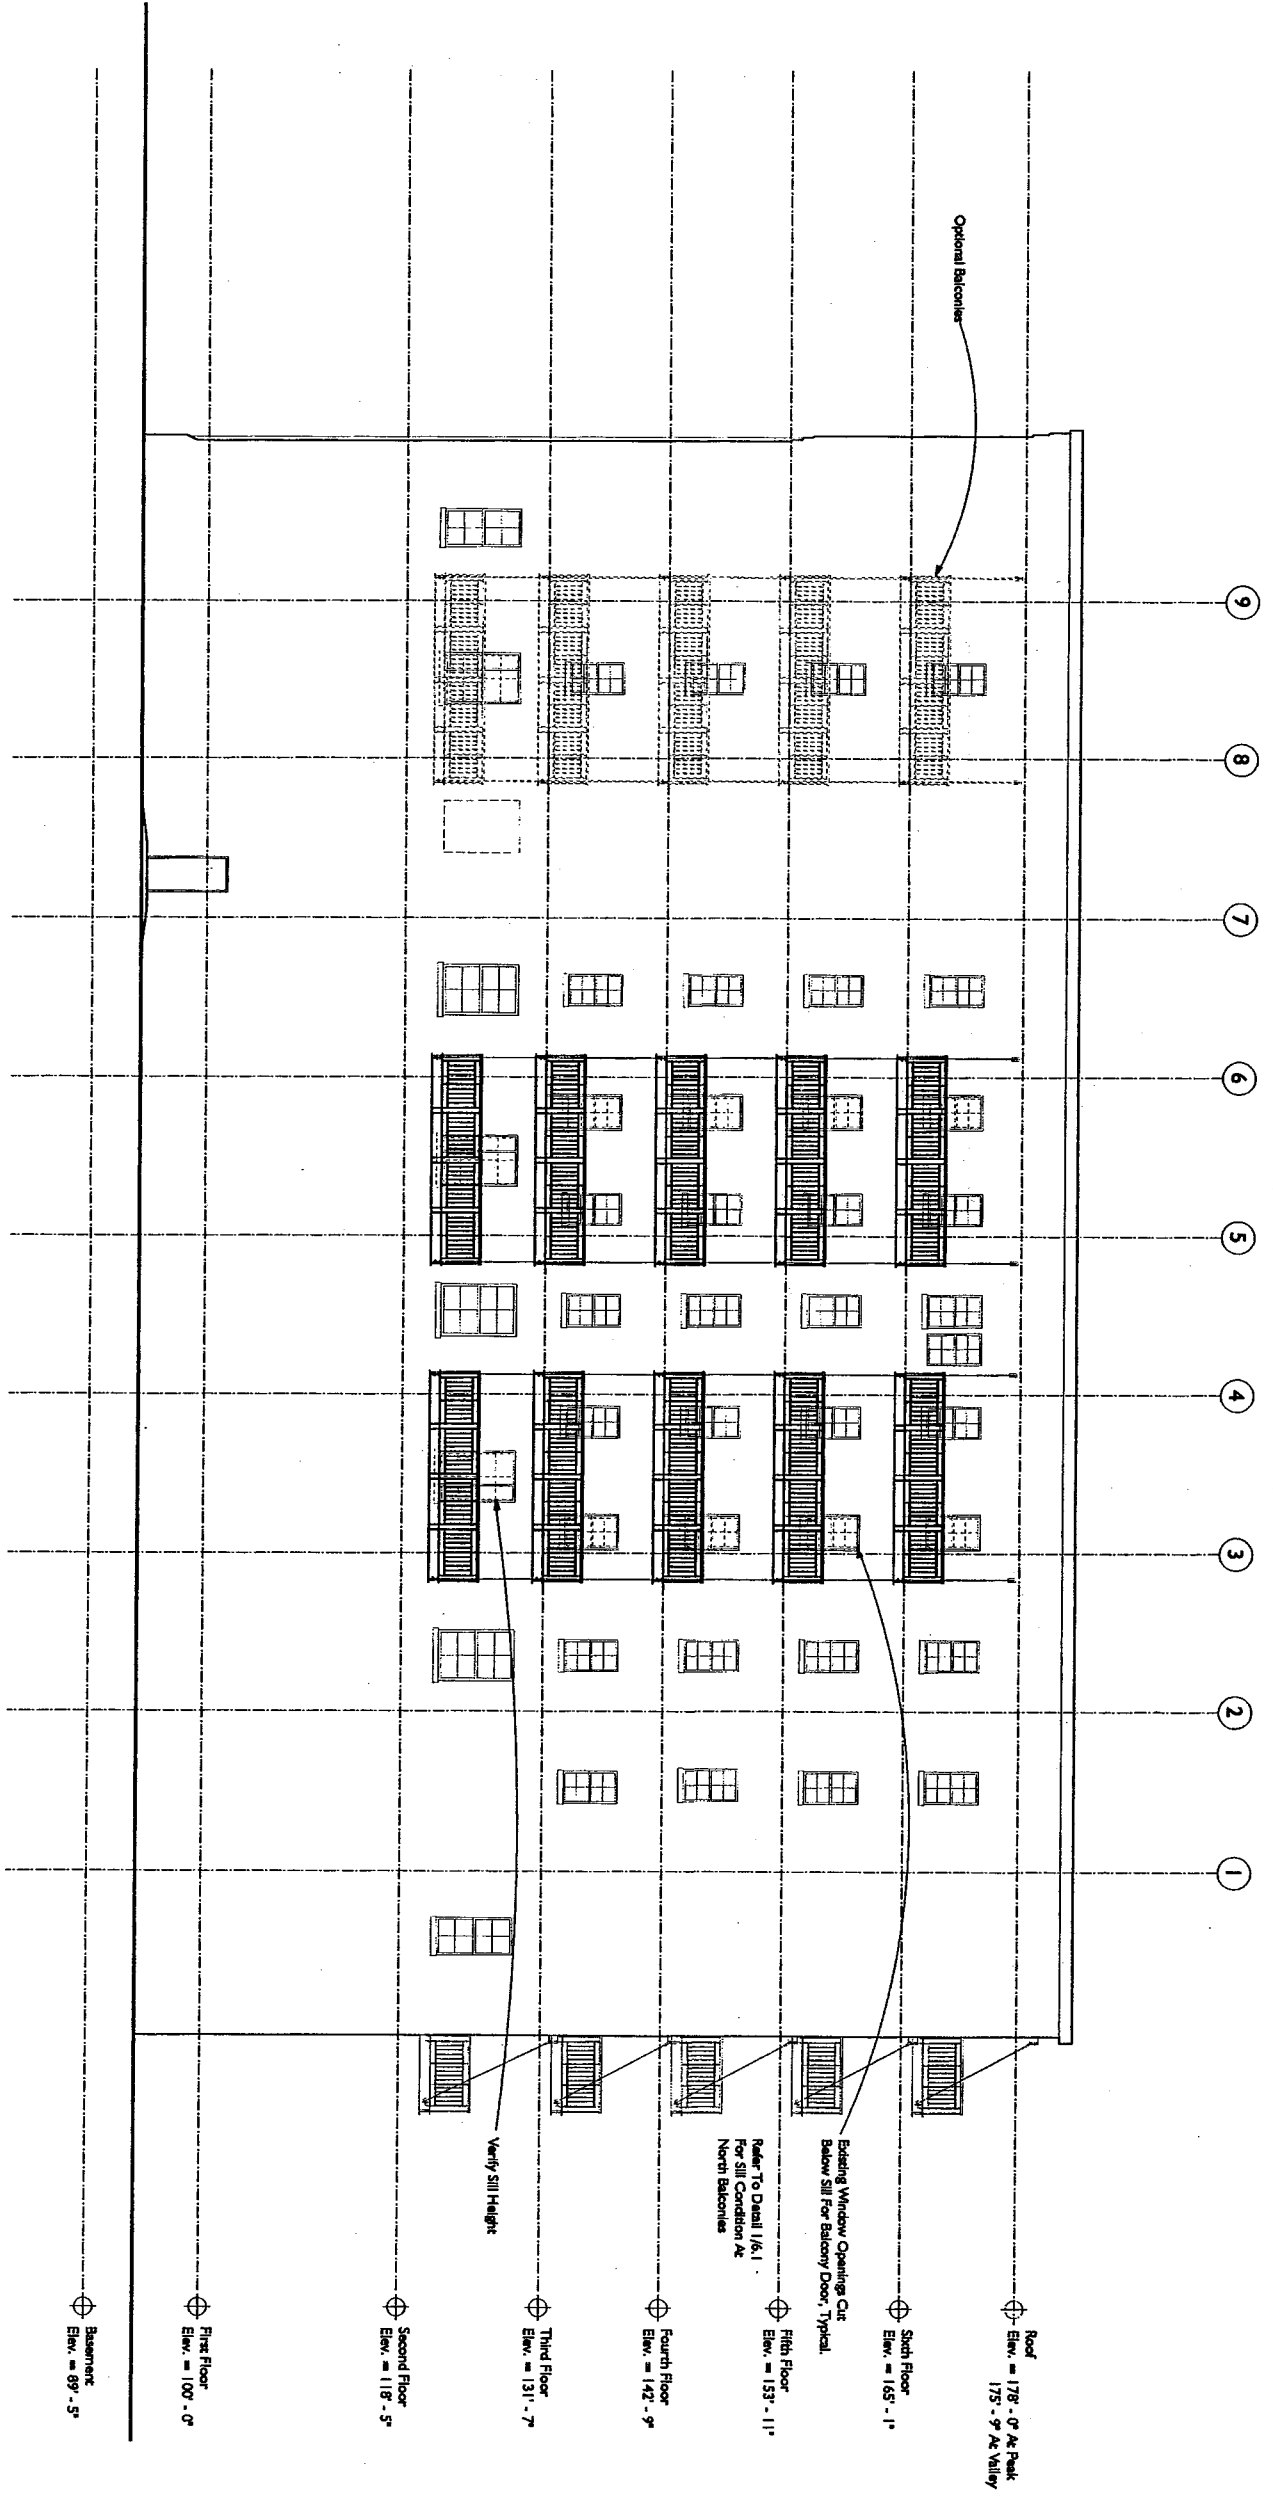


North Elevation  
Scale: 1/8" = 1'-0"

Current Plot: Monday, October 14, 2002

DO NOT SCALE DRAWINGS

**The Warehouse Apartments**

Milwaukee 413 North Second Street Wisconsin

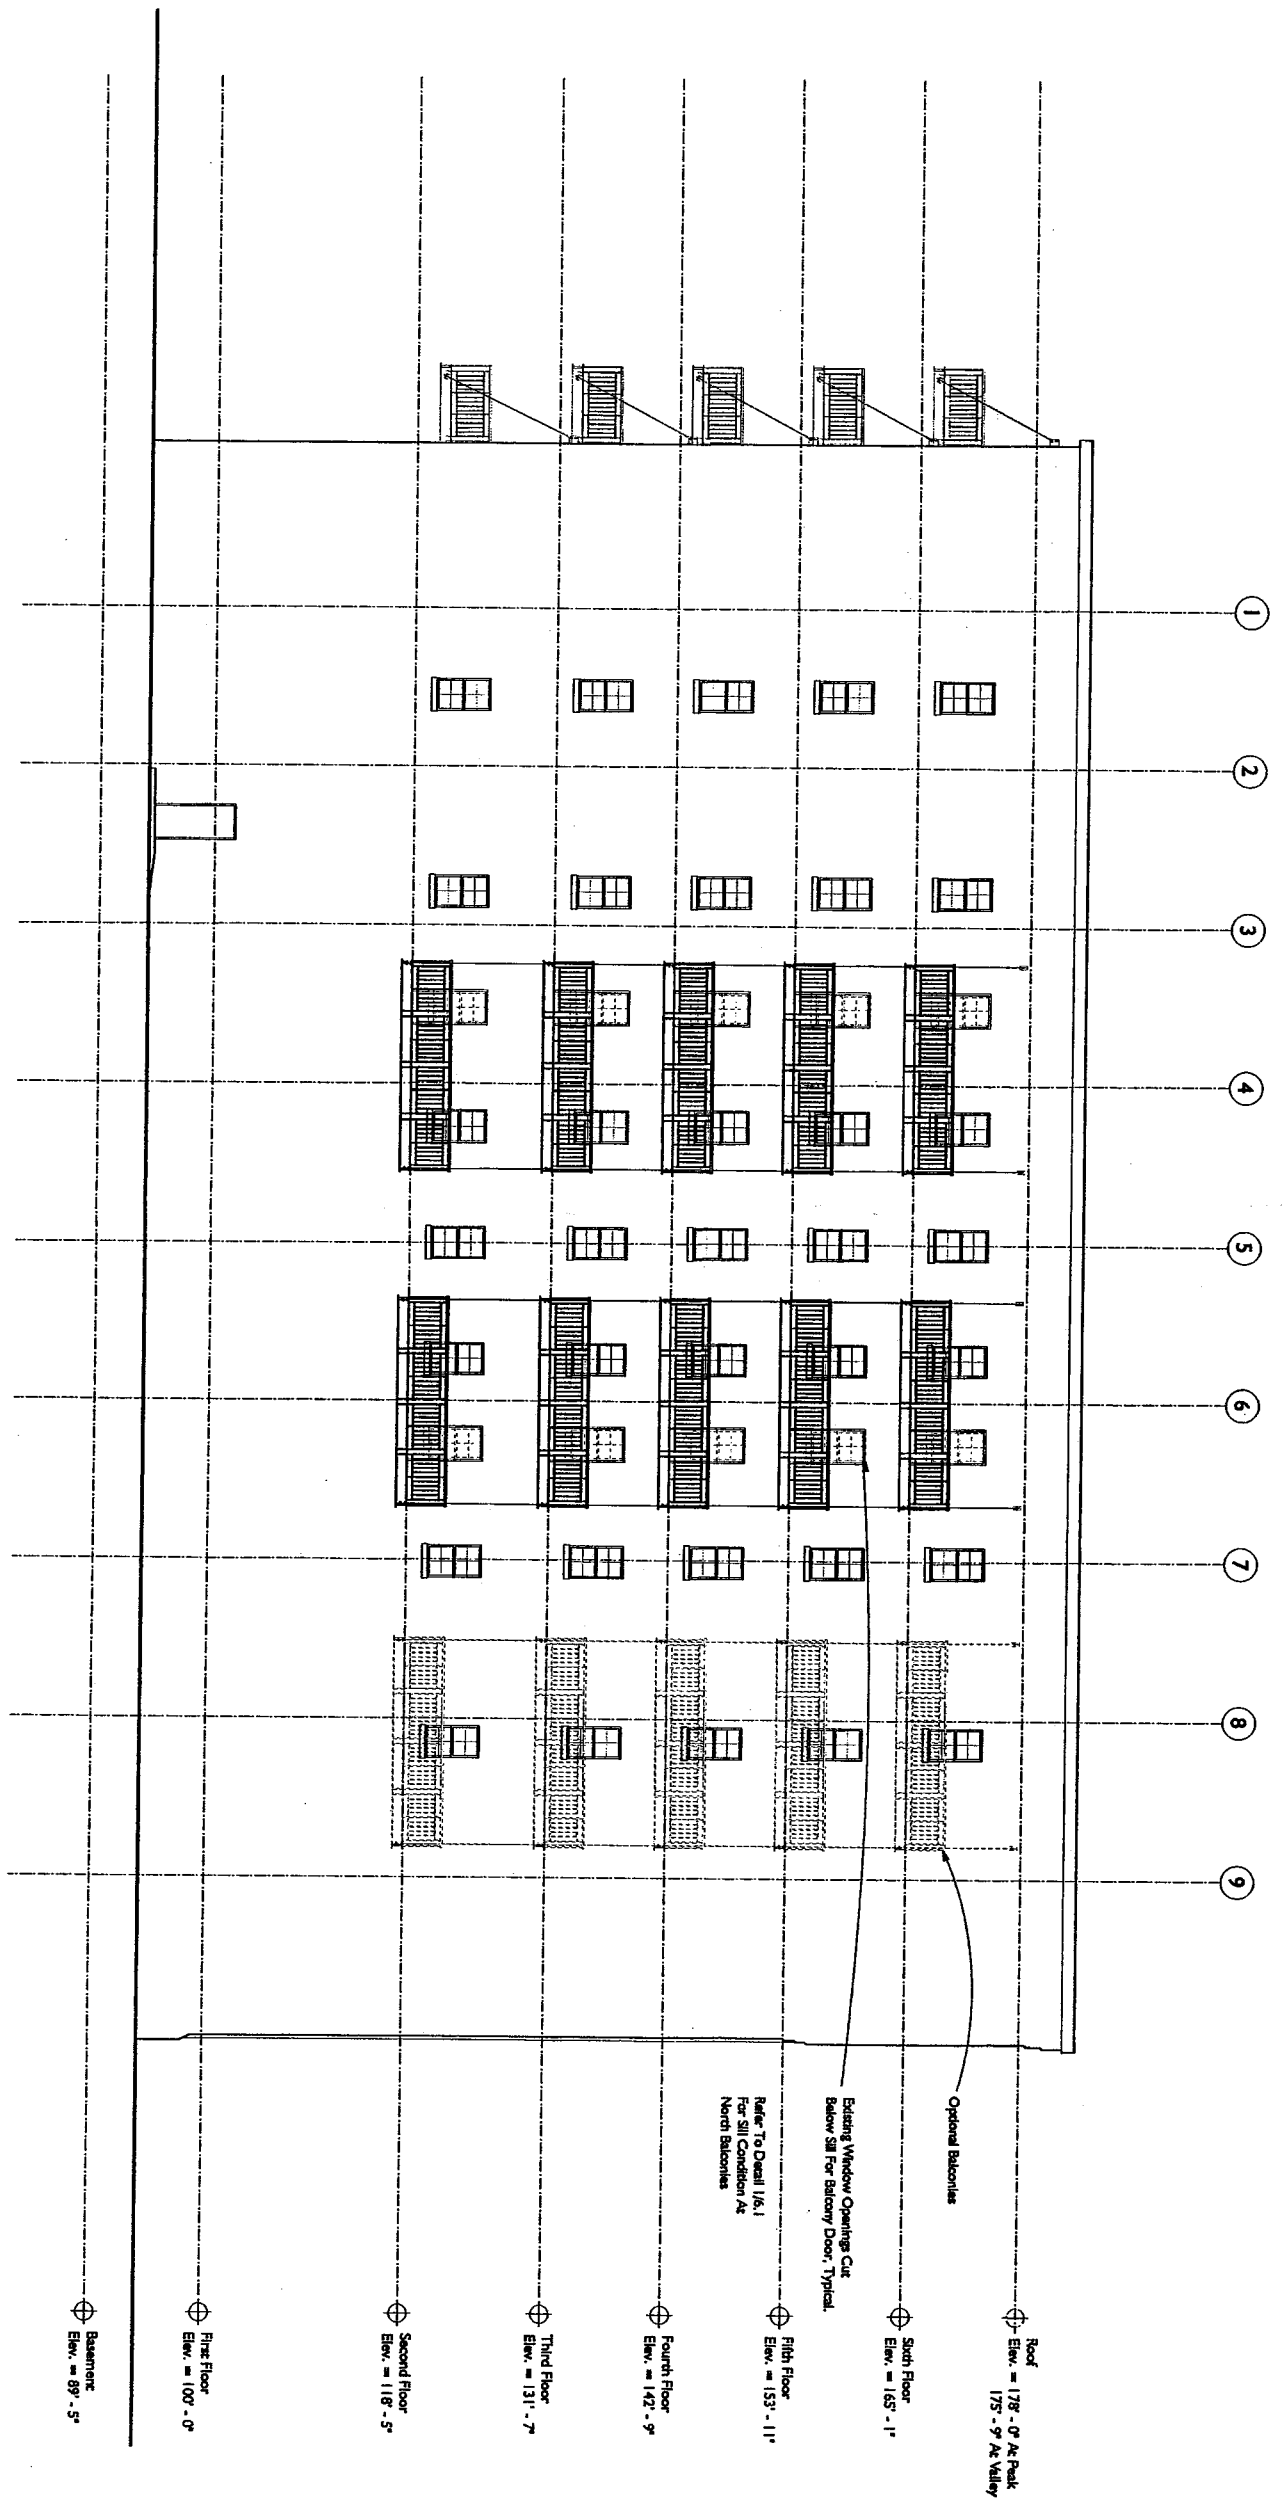


South Elevation  
Scale: 1/8" = 1'-0"

Current Plot: Monday, October 14, 2002

DO NOT SCALE DRAWINGS

**The Warehouse Apartments**

Milwaukee 413 North Second Street Wisconsin

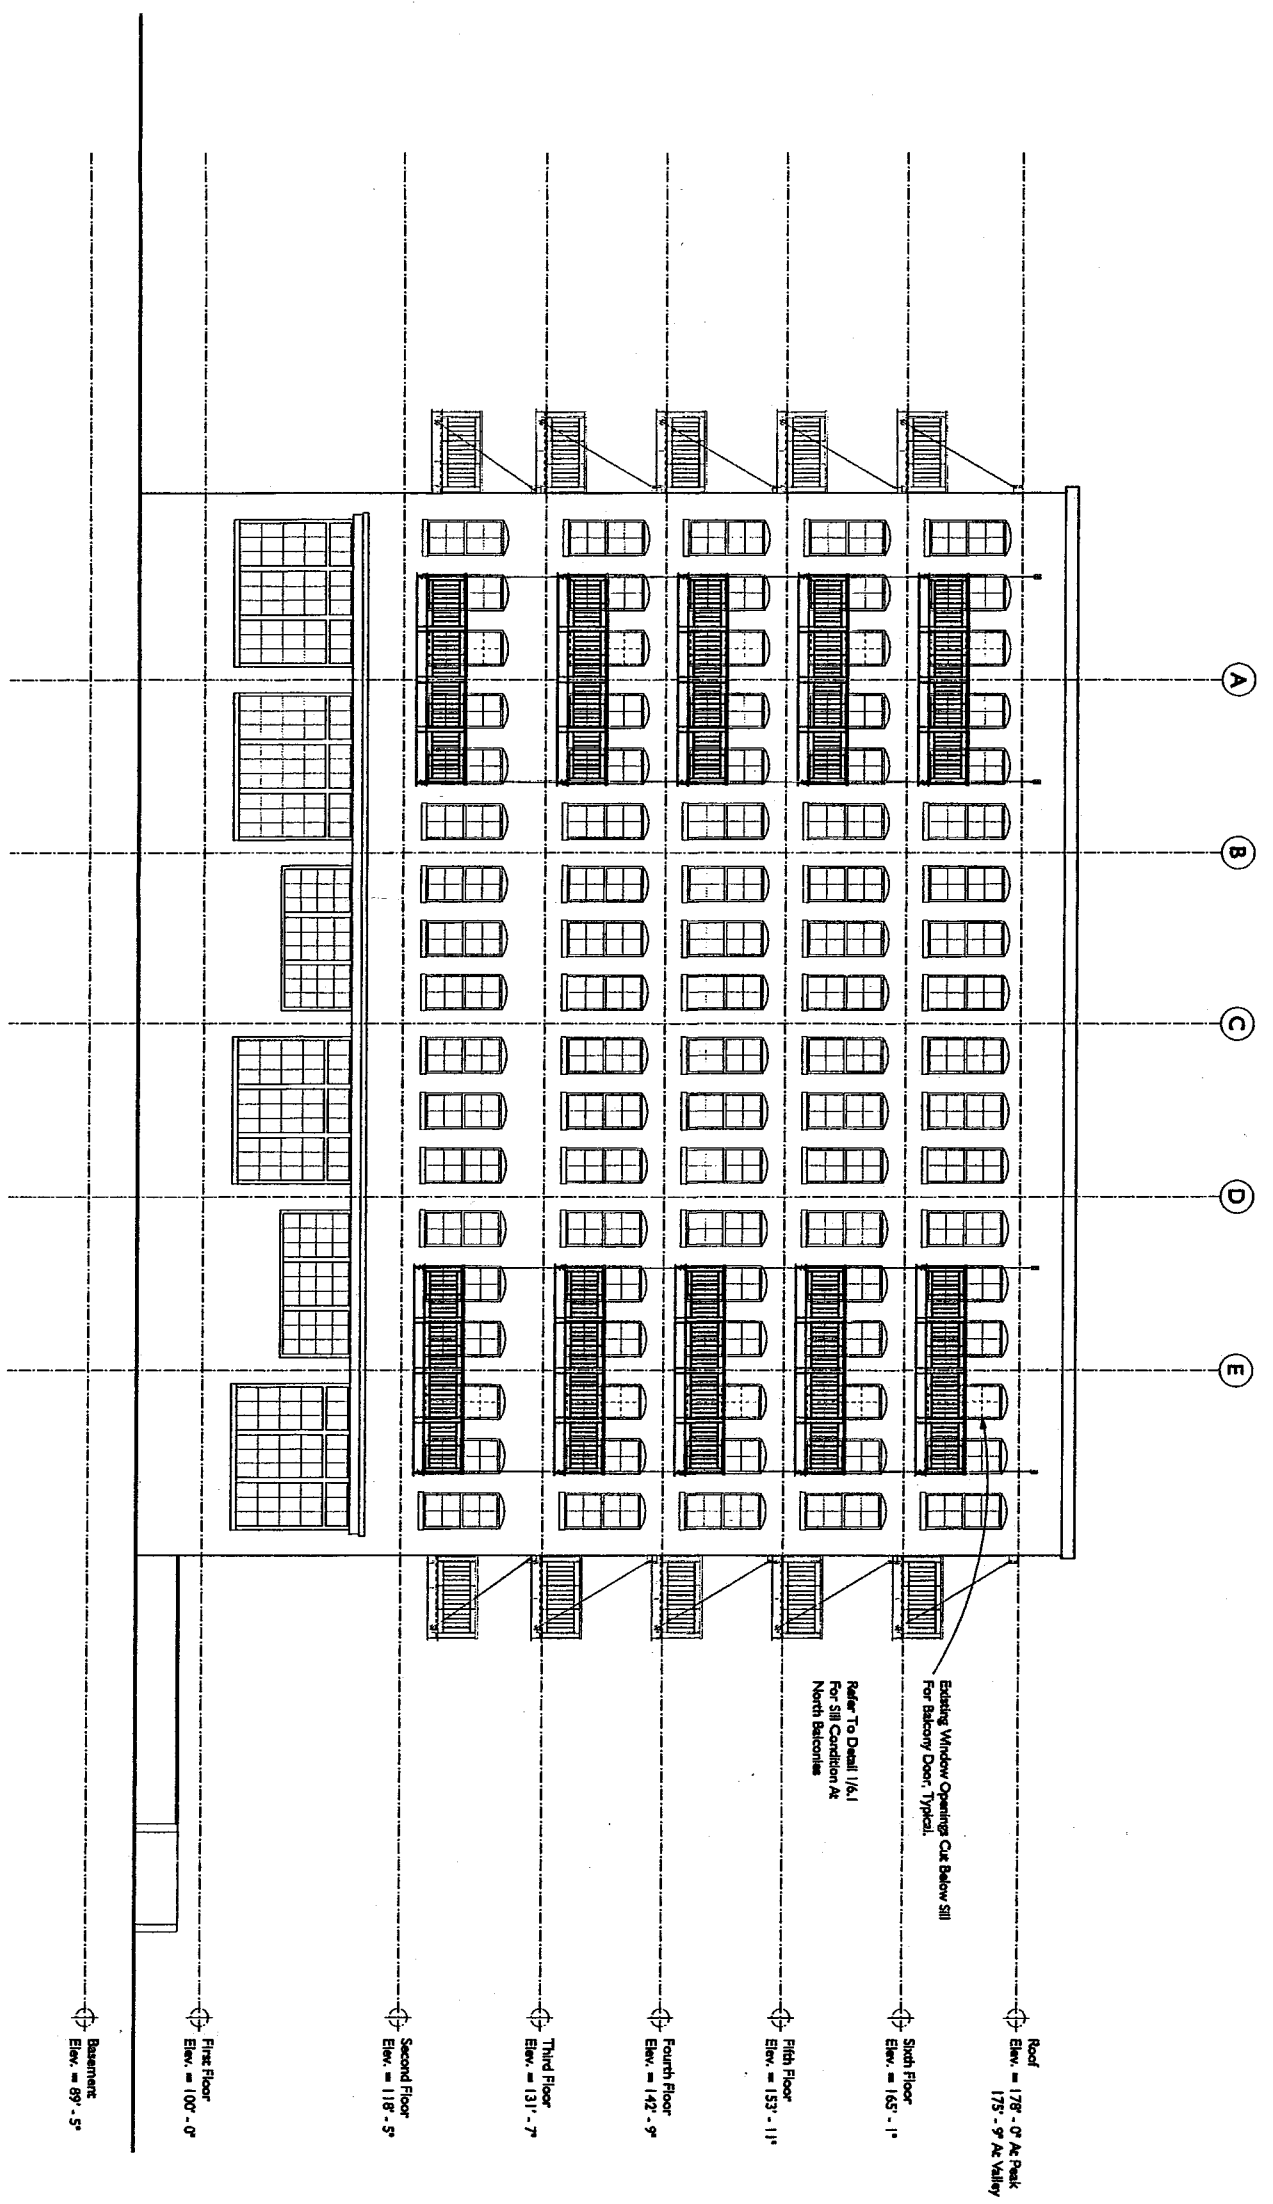

West Elevation  
 Scale: 1/8" = 1'-0"

DO NOT SCALE DRAWINGS

**The Warehouse Apartments**

Milwaukee 413 North Second Street Wisconsin

DO NOT SCALE DRAWINGS






**The Warehouse Apartments**

Milwaukee 413 North Second Street Wisconsin

1516.0

6.0

Sheet

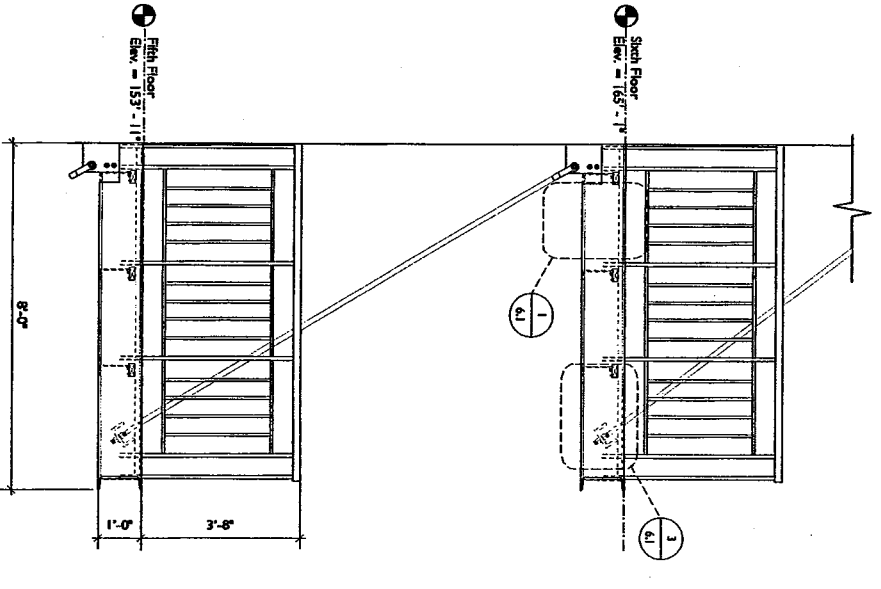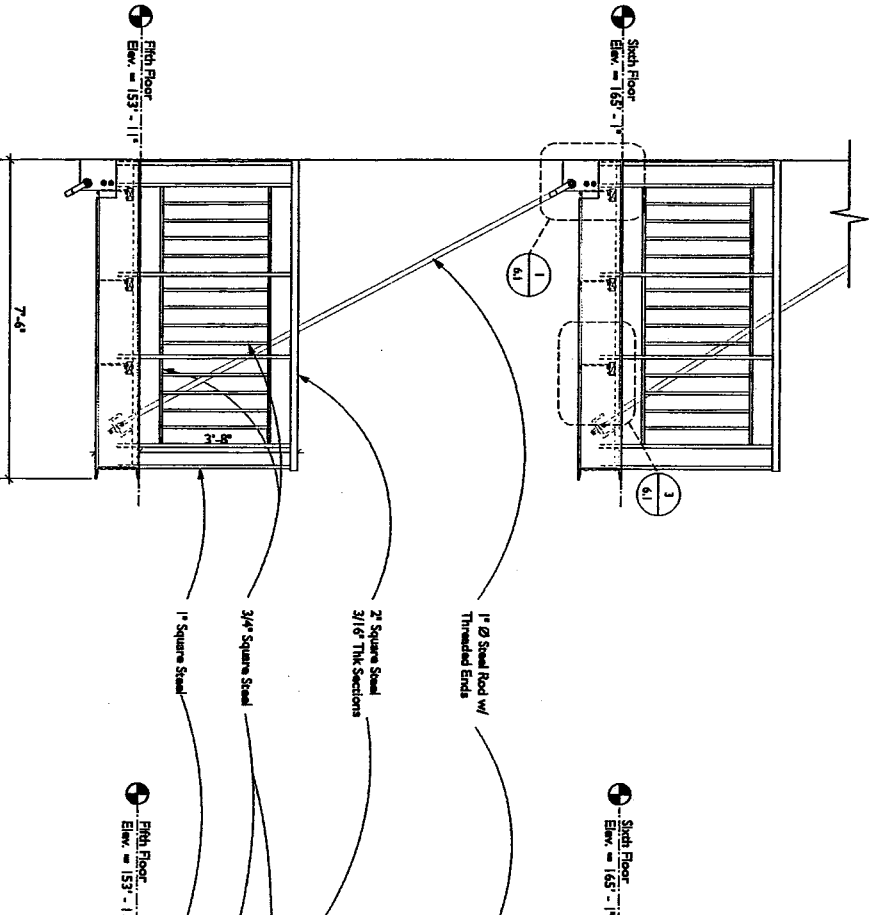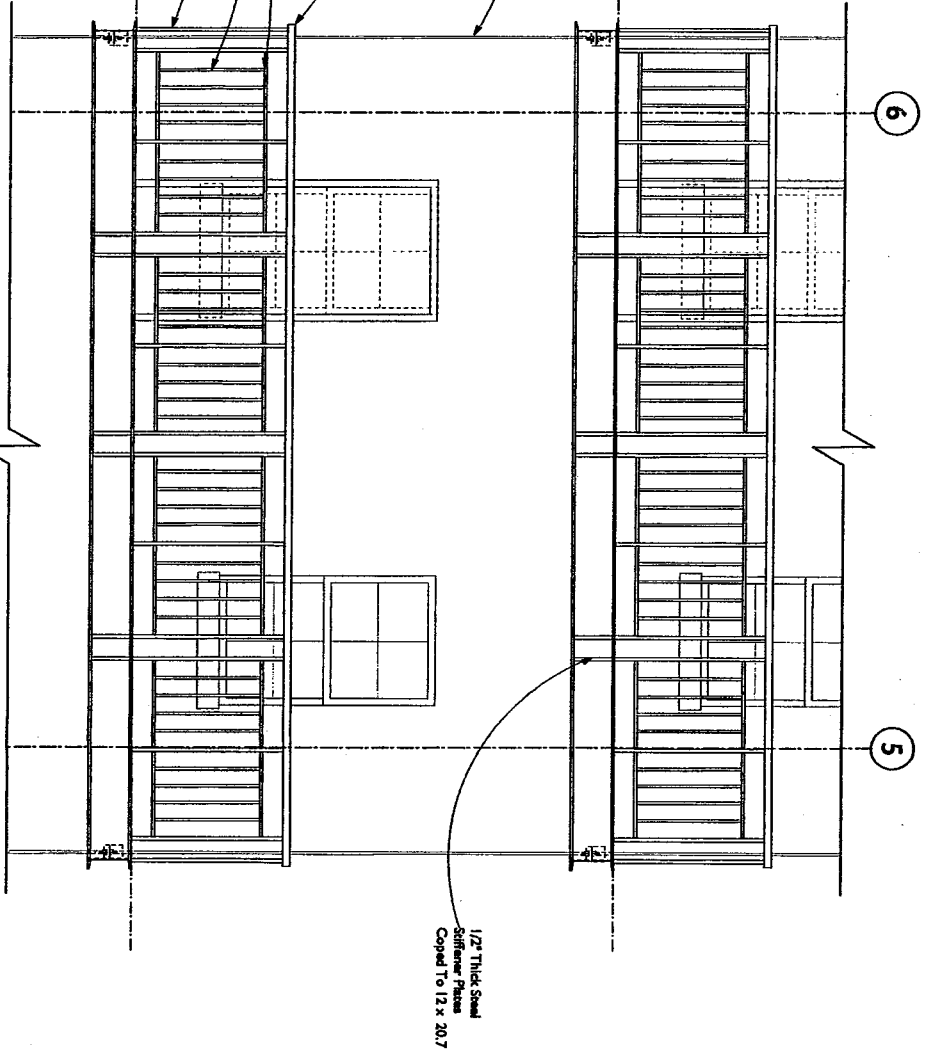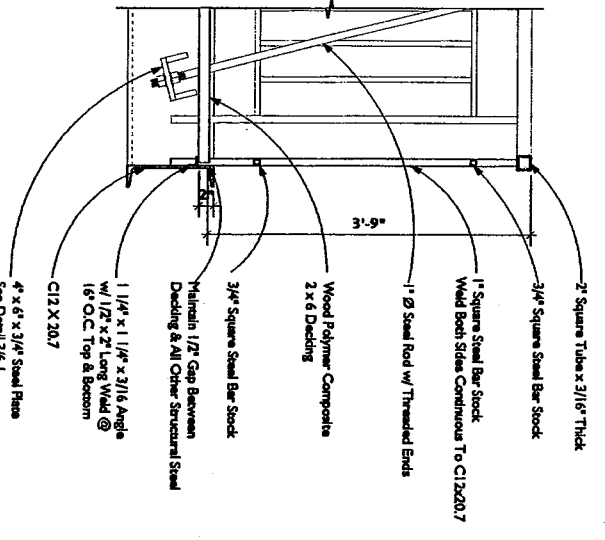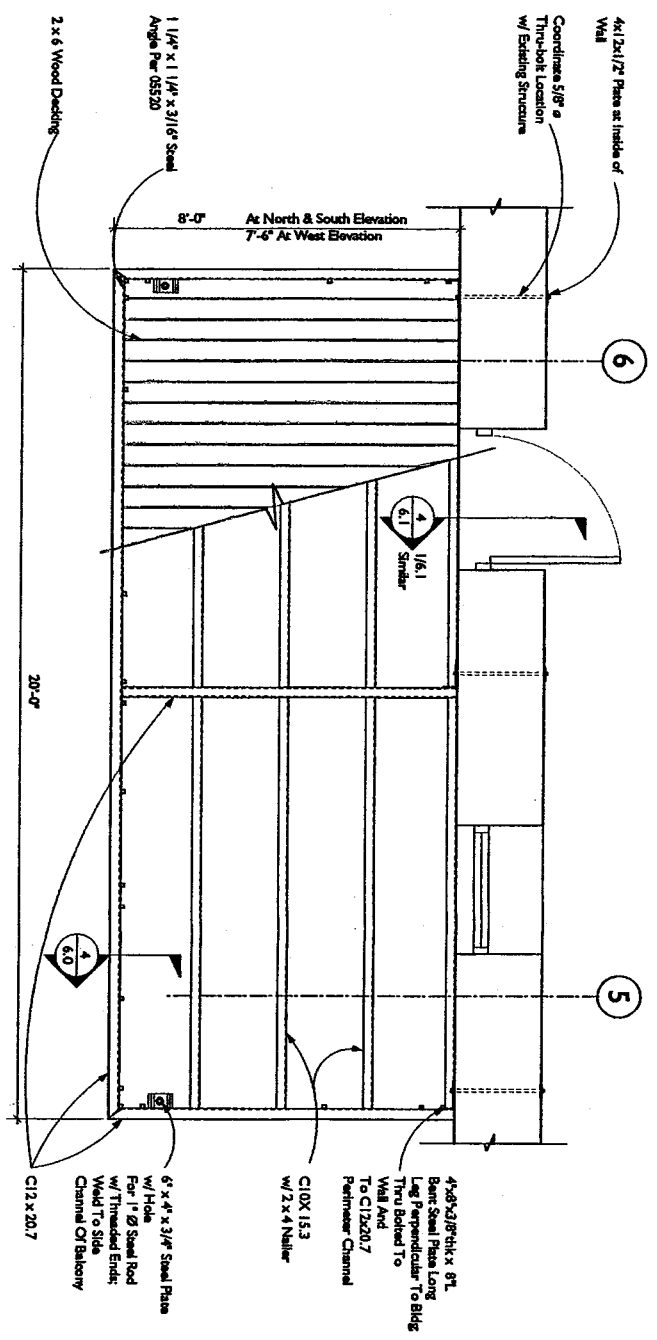


1641 North Water Street  
 Suite 200  
 Milwaukee, Wisconsin 53202  
 Tel: (414) 277-1411  
 Fax: (414) 277-1411

Complete 2002  
 All rights reserved  
 Date: Issue:


**DO NOT SCALE DRAWINGS**

**The Warehouse Apartments**


Milwaukee      413 North Second Street      Wisconsin

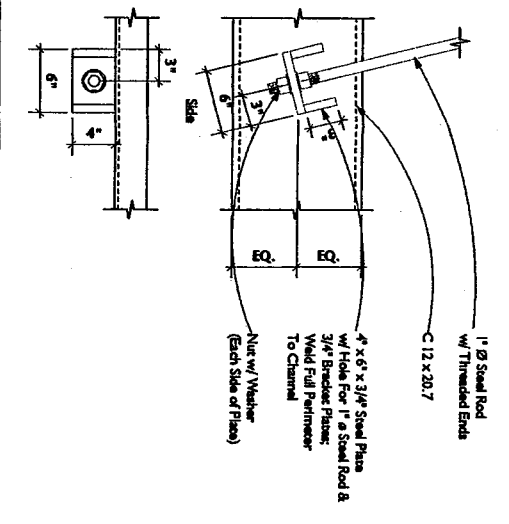


3 Plate Detail  
 6.1 Scale: 1/2" = 1'-0"

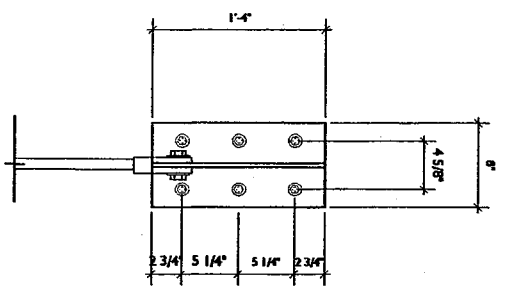


6 Plate Detail At Top Floor  
 6.1 Scale: 1/2" = 1'-0"

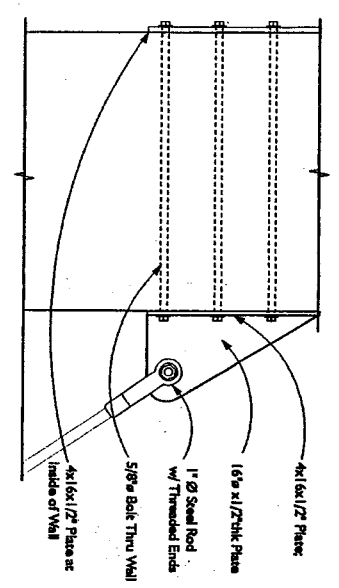


2 Plate Detail At Top Floor  
 6.1 Scale: 1/2" = 1'-0"

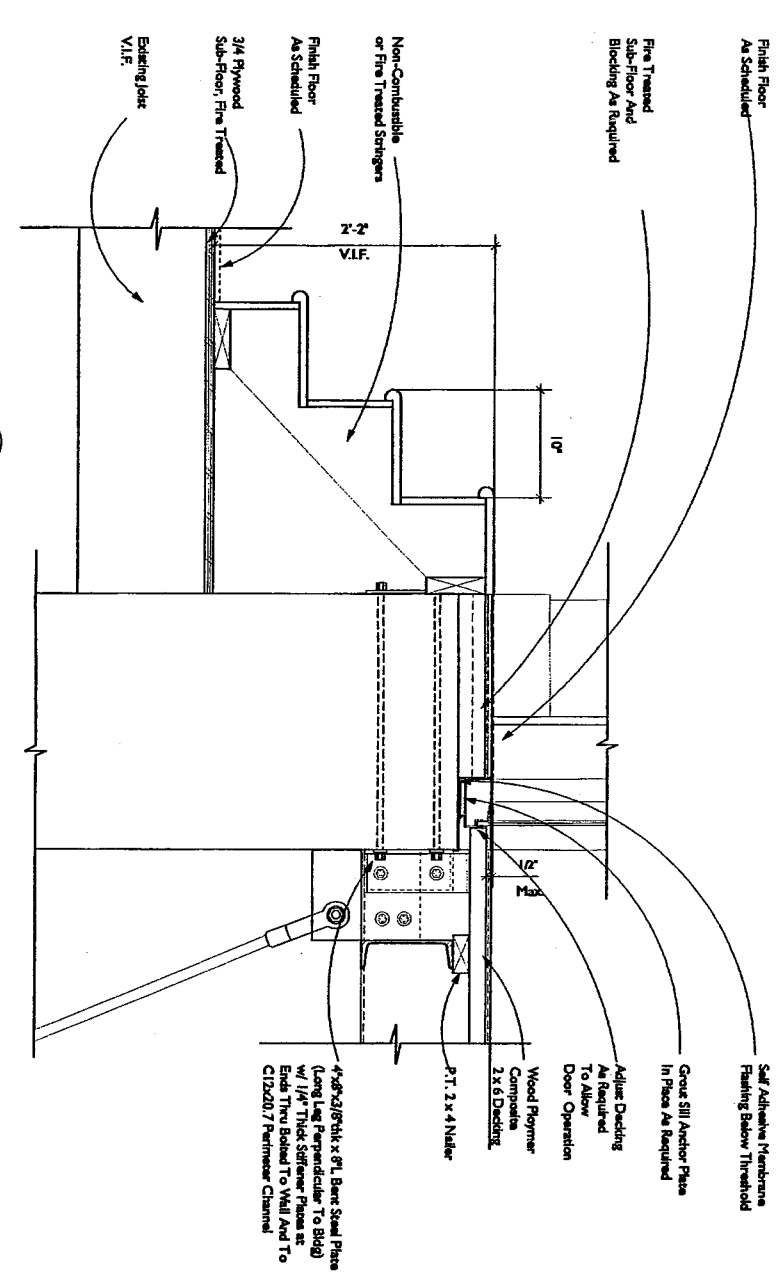

4 Balcony Detail  
 6.1 Scale: 1/2" = 1'-0"

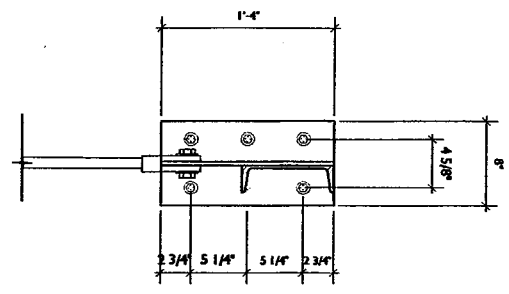

5 Plate Detail  
 6.1 Scale: 1/2" = 1'-0"

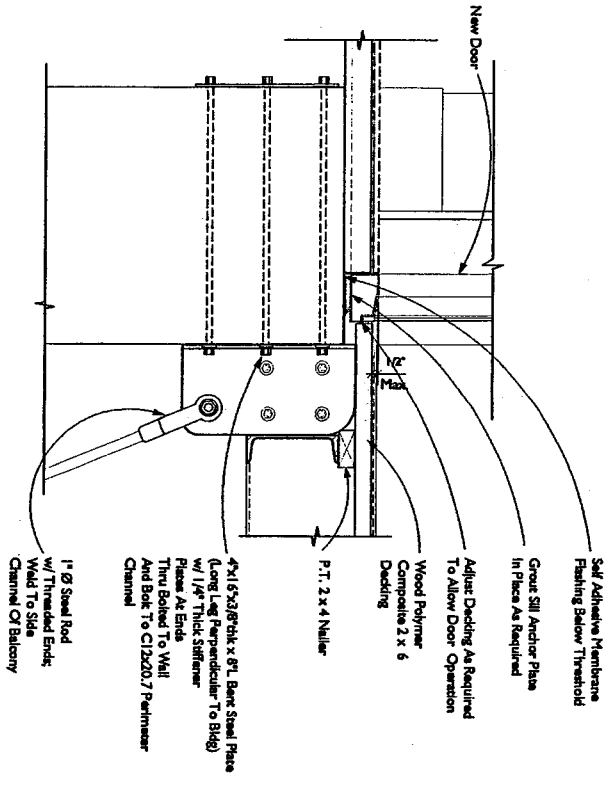

1 Balcony Detail  
 6.1 Scale: 1/2" = 1'-0"