

HARWOOD  
ENGINEERING  
CONSULTANTS, LTD

255 NORTH 21st STREET MILWAUKEE, WI 53233  
414.475.5554 414.773.9299 fax harwood@hcecl.com

**zimmerman**  
ARCHITECTURAL STUDIOS, INC.

2122 West Mt. Vernon Avenue  
Milwaukee, WI 53233  
Phone: 414.918.1430

Revisions

Sheet

**GRADING PLAN**



SCALE: 1" = 10'

Project

**JEFFERSON COURT  
APARTMENTS -  
PARKING GARAGE**



**415 E KNAPP ST.  
MILWAUKEE, WI 53202**

Date  
OCTOBER 20, 2016


Project No.  
016-1087.01

Sheet No.

**C1.0**

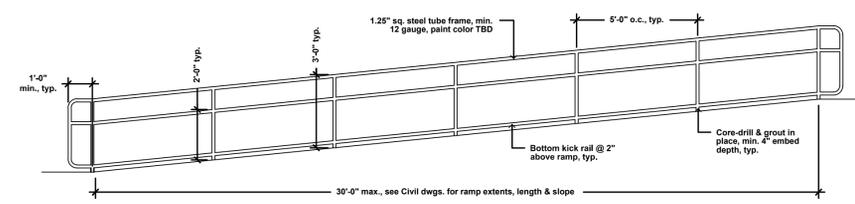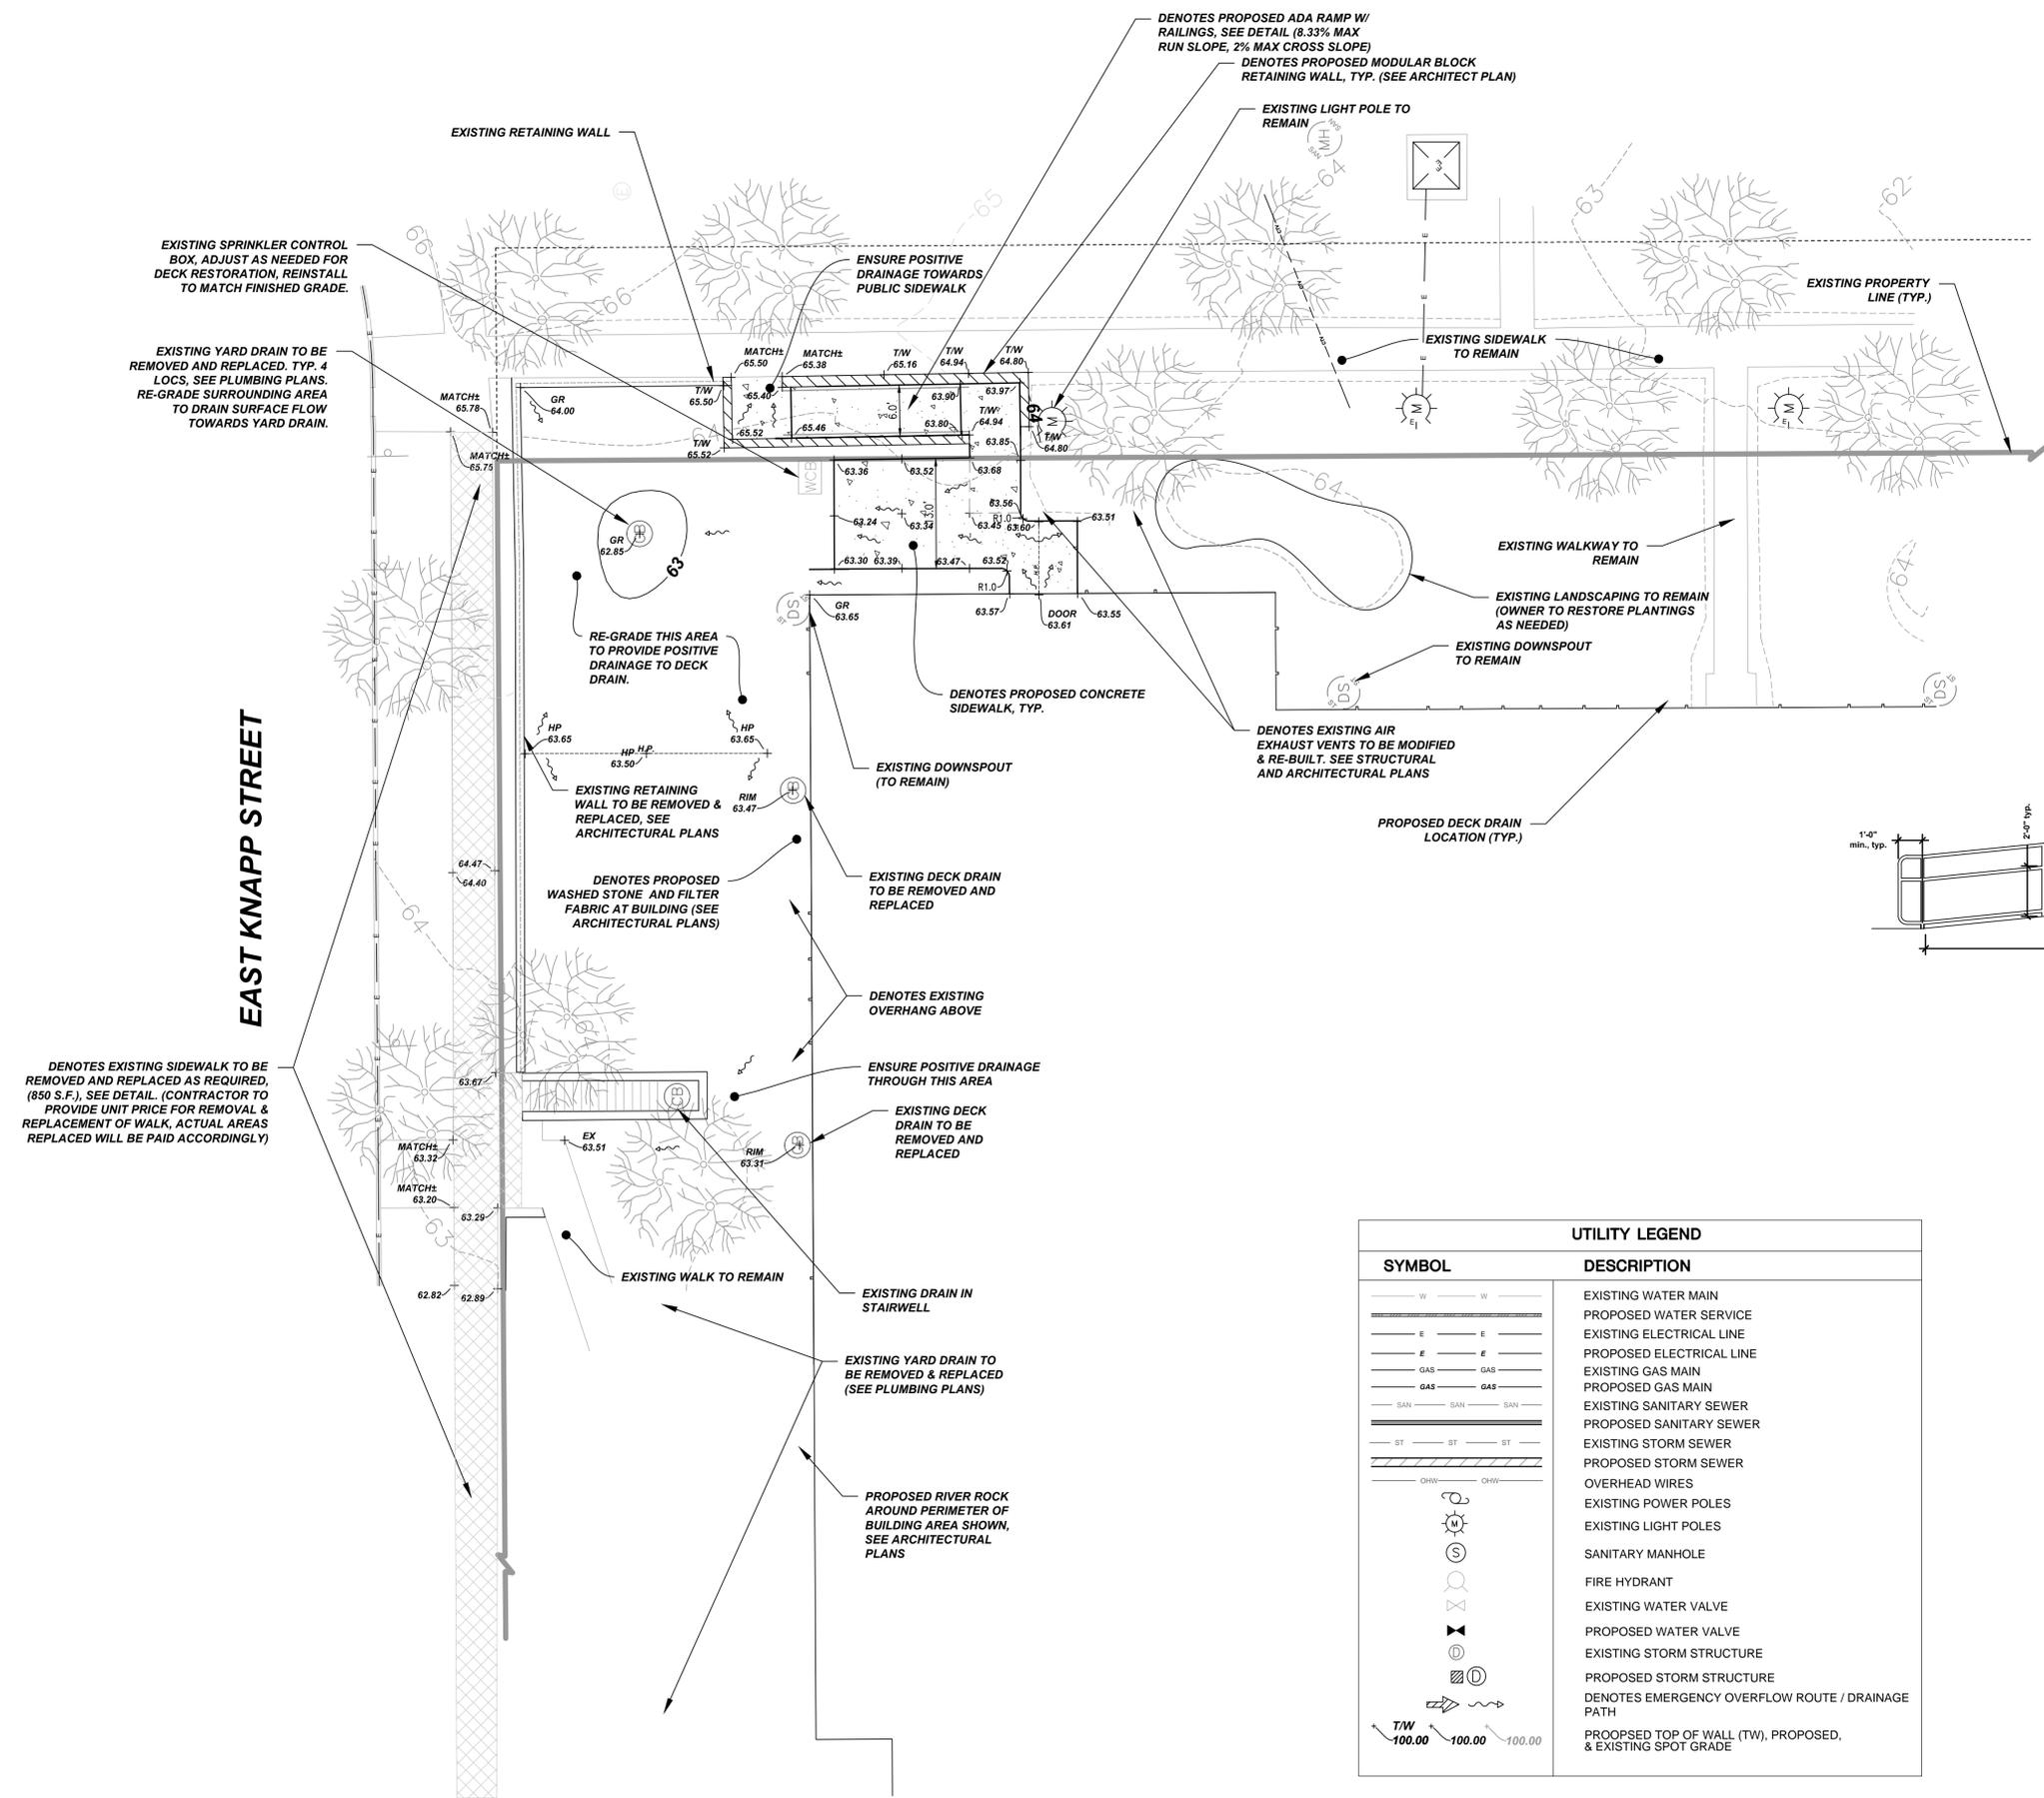

**RAMP HANDRAILS**

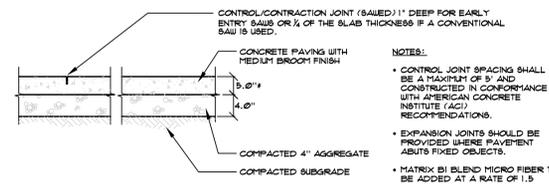

**CONCRETE SIDEWALK SECTION**

UTILITY LEGEND	
SYMBOL	DESCRIPTION
— W — W —	EXISTING WATER MAIN
— E — E —	PROPOSED WATER SERVICE
— E — E —	EXISTING ELECTRICAL LINE
— E — E —	PROPOSED ELECTRICAL LINE
— GAS — GAS —	EXISTING GAS MAIN
— GAS — GAS —	PROPOSED GAS MAIN
— SAN — SAN —	EXISTING SANITARY SEWER
— SAN — SAN —	PROPOSED SANITARY SEWER
— ST — ST —	EXISTING STORM SEWER
— ST — ST —	PROPOSED STORM SEWER
— OHW — OHW —	OVERHEAD WIRES
⊙	EXISTING POWER POLES
⊙	EXISTING LIGHT POLES
⊙	SANITARY MANHOLE
⊙	FIRE HYDRANT
⊙	EXISTING WATER VALVE
⊙	PROPOSED WATER VALVE
⊙	EXISTING STORM STRUCTURE
⊙	PROPOSED STORM STRUCTURE
⊙	DENOTES EMERGENCY OVERFLOW ROUTE / DRAINAGE PATH
⊙	PROPOSED TOP OF WALL (TW), PROPOSED, & EXISTING SPOT GRADE



IN ACCORDANCE WITH WISCONSIN STATUTE 182.0175, DAMAGE TO TRANSMISSION FACILITIES, EXCAVATOR SHALL BE SOLELY RESPONSIBLE TO PROVIDE ADVANCE NOTICE TO THE DESIGNATED "ONE CALL SYSTEM" NOT LESS THAN THREE WORKING DAYS PRIOR TO COMMENCEMENT OF ANY EXCAVATION REQUIRED TO PERFORM WORK CONTAINED ON THESE DRAWINGS, AND FURTHER, EXCAVATOR SHALL COMPLY WITH ALL OTHER REQUIREMENTS OF THIS STATUTE RELATIVE TO EXCAVATOR'S WORK.