



**SIDE ELEVATION**

SCALE: 1/8"=1'-0"

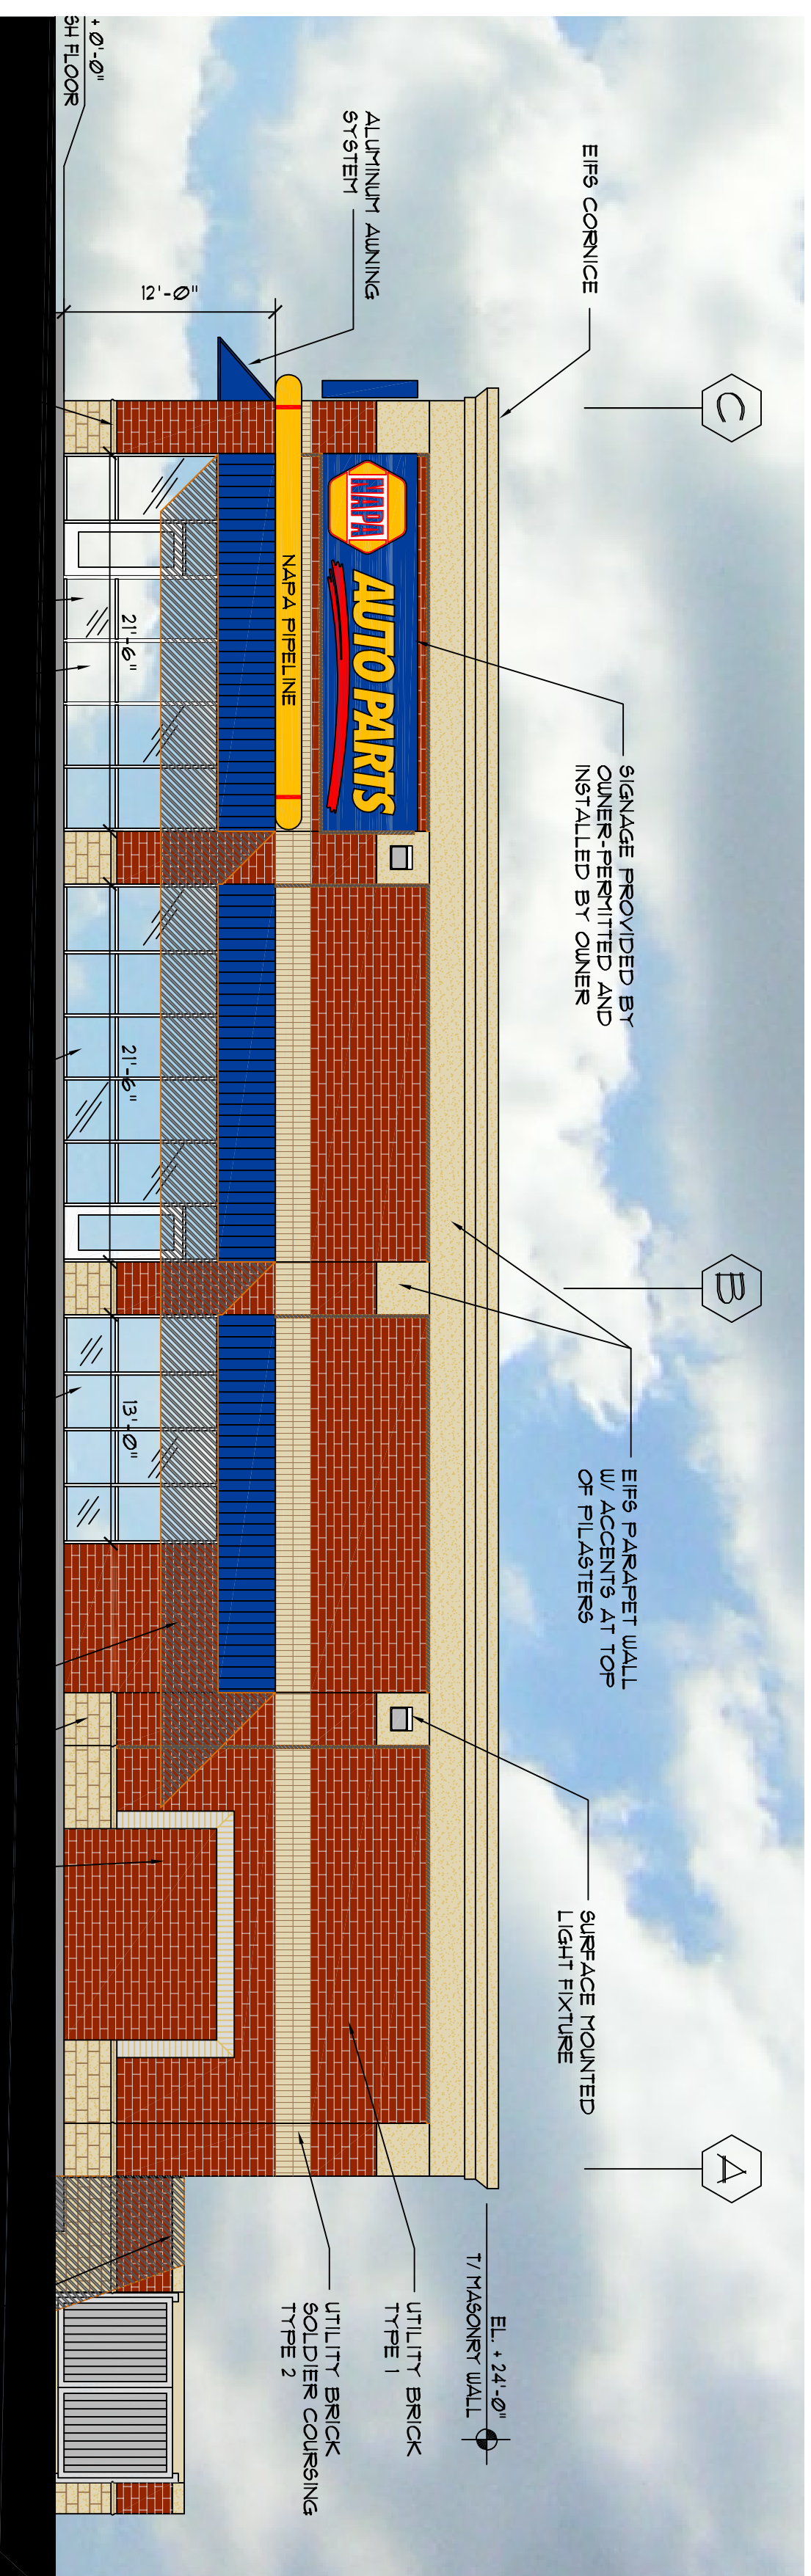


**FRONT ELEVATION**

SCALE: 1/8"=1'-0"

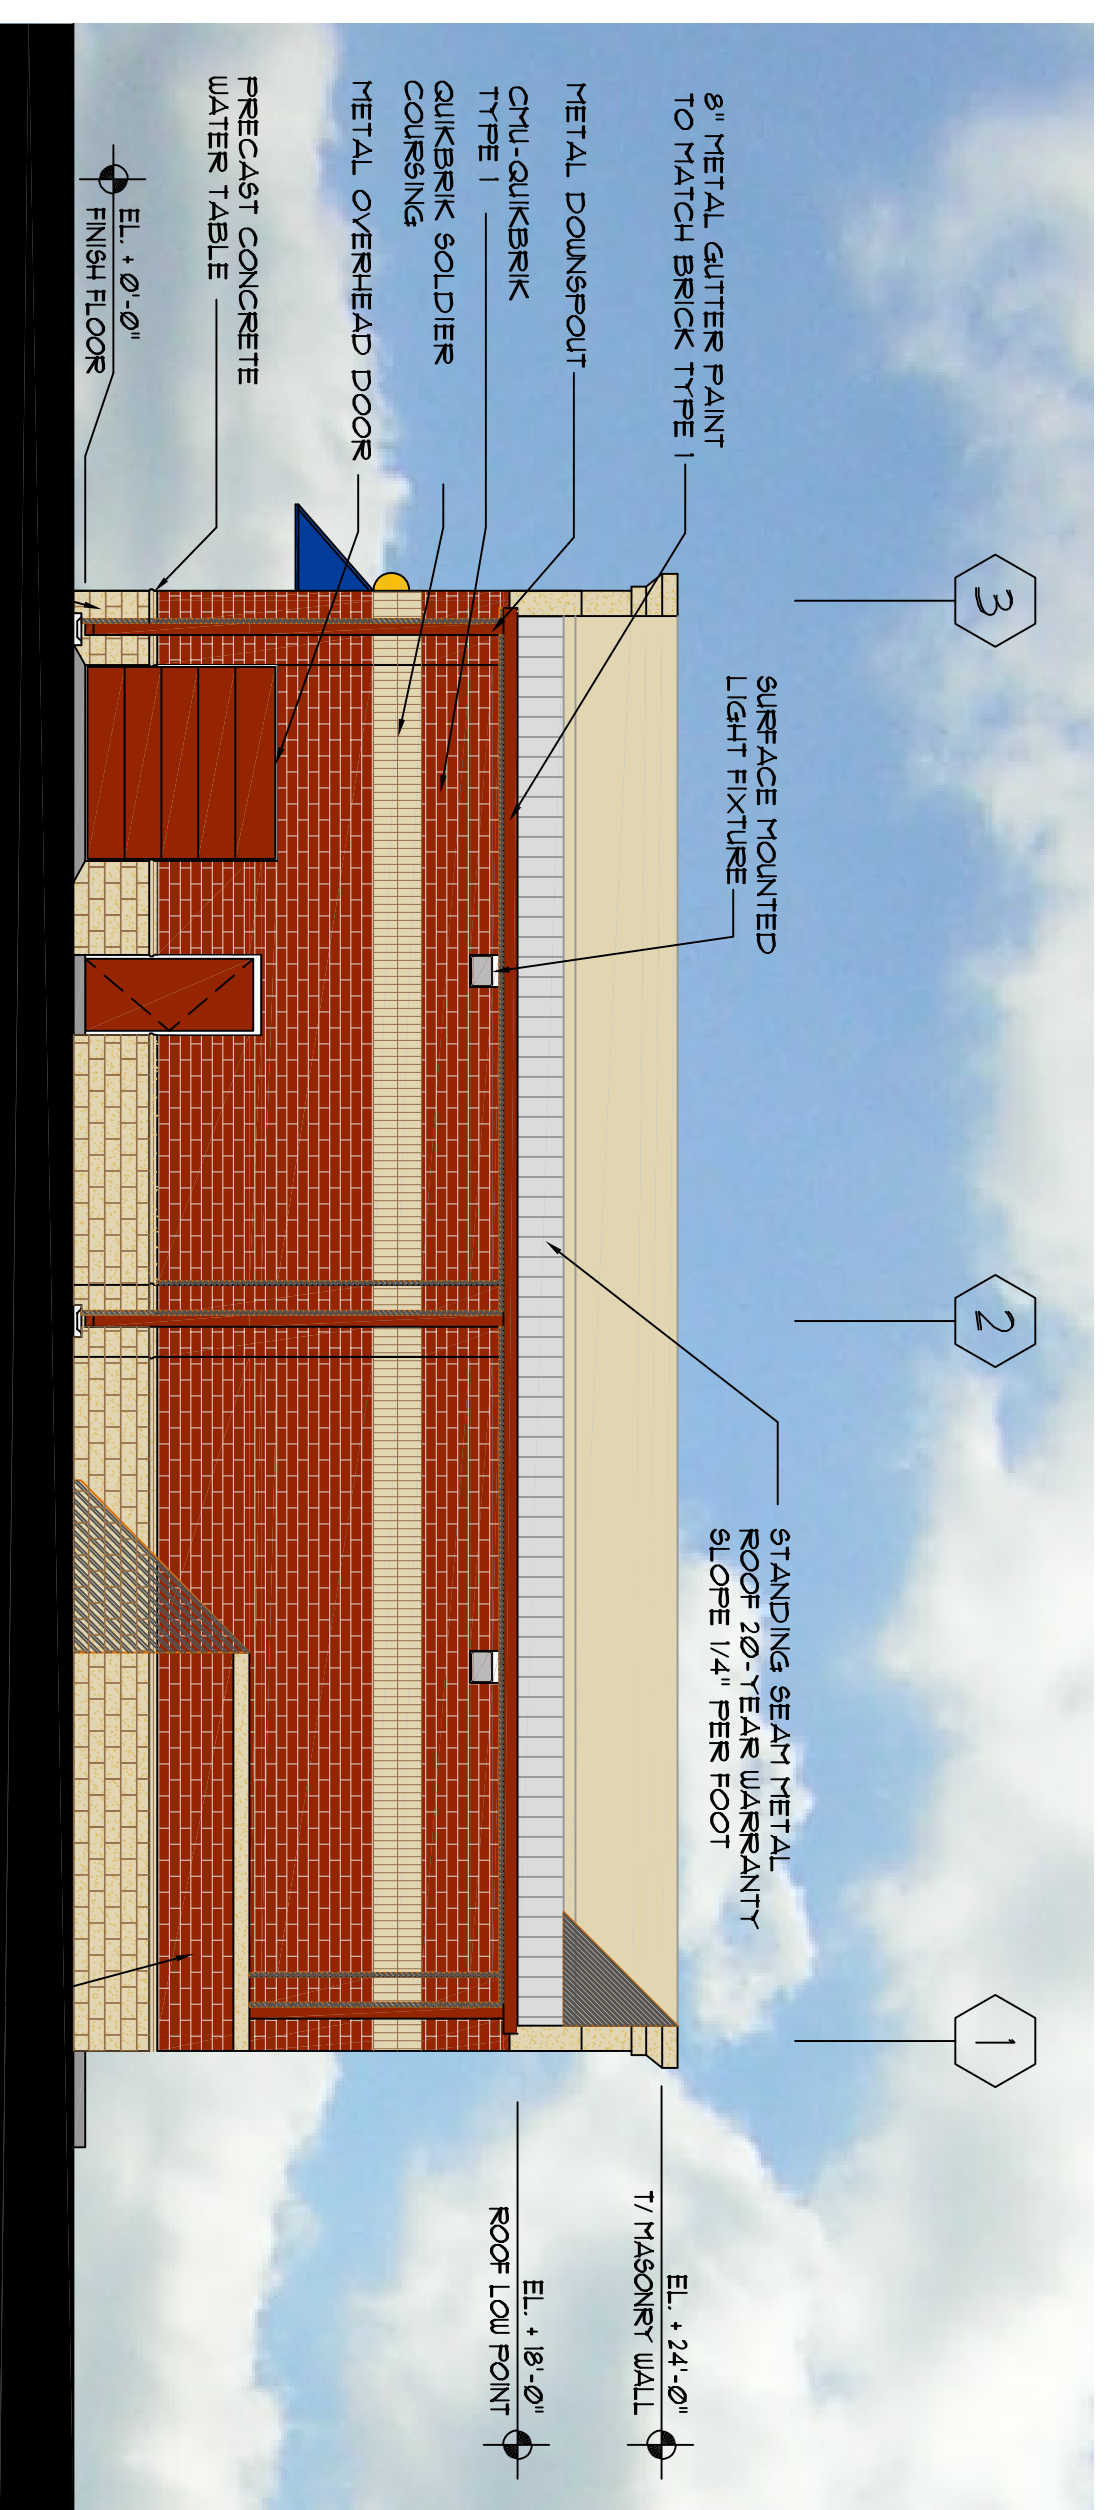

**SIDE ELEVATION**


SCALE: 1/8"=1'-0"

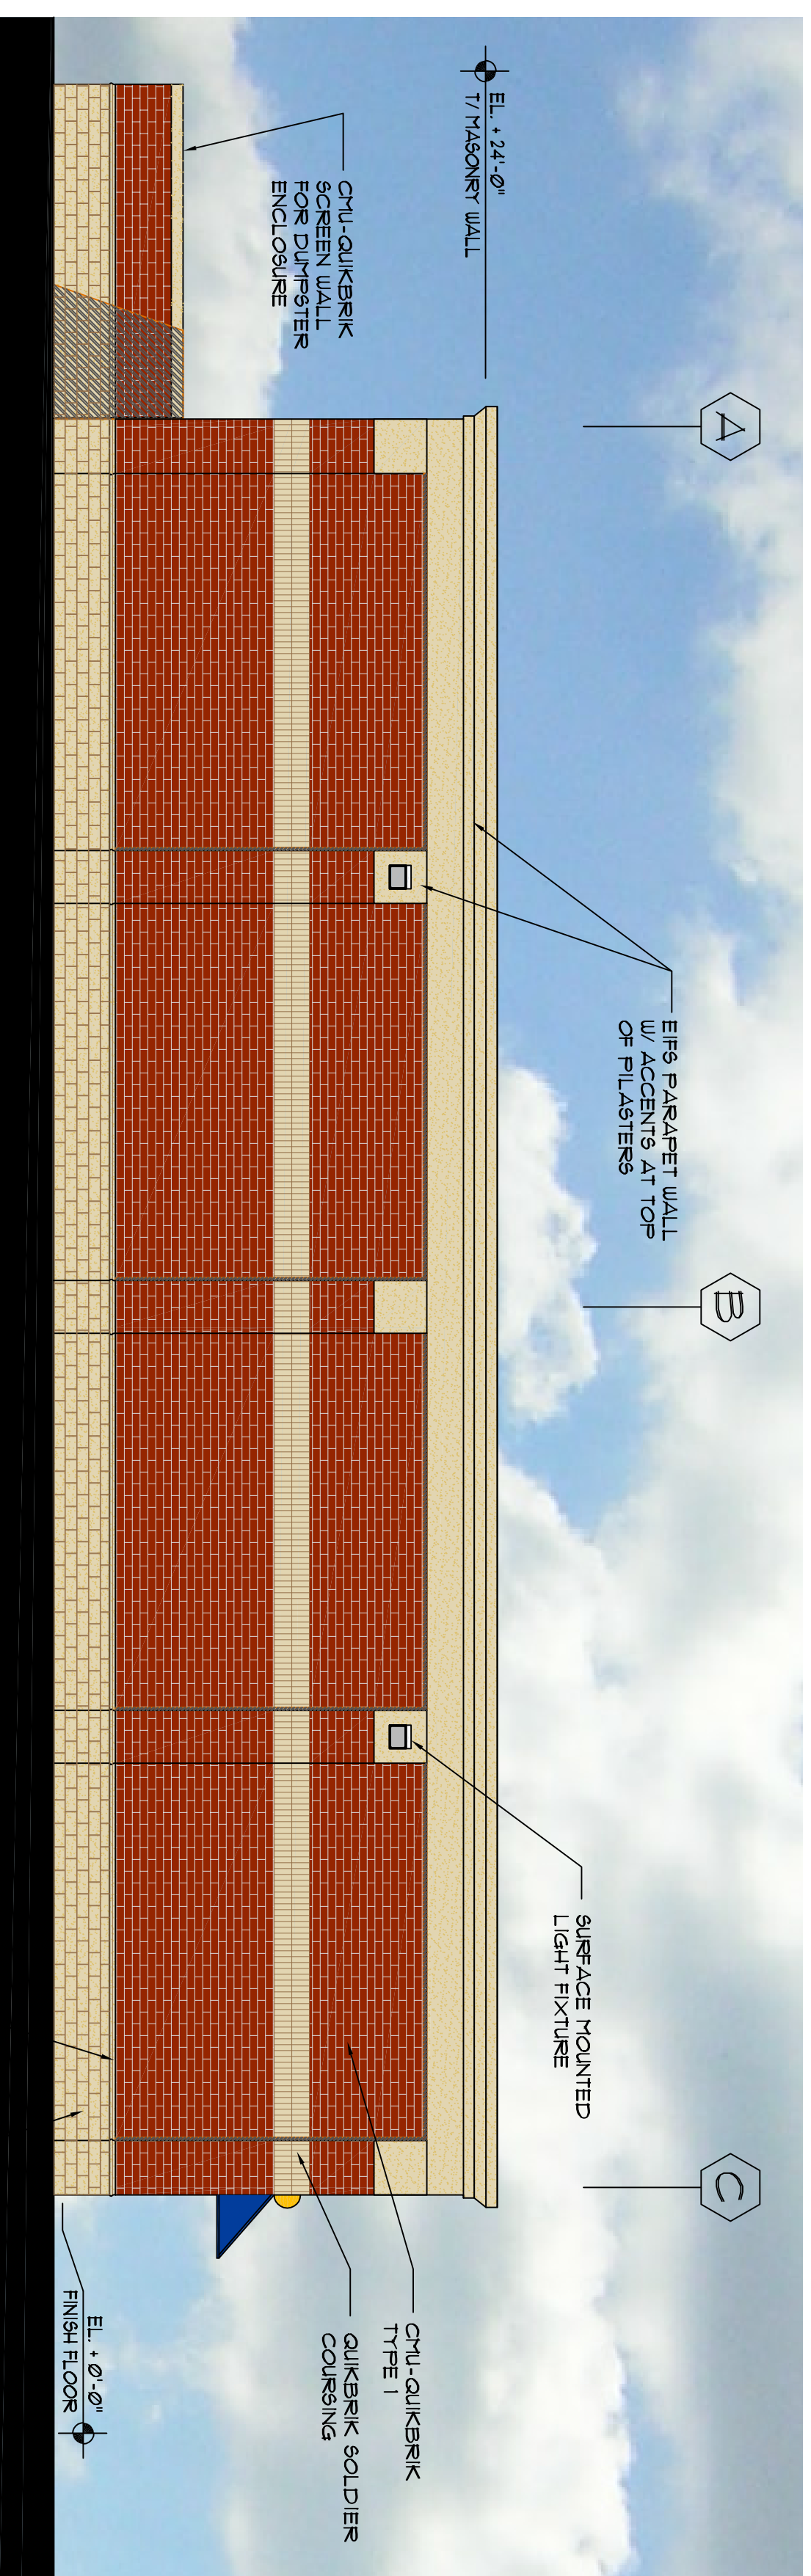

**REAR ELEVATION**

SCALE: 1/8"=1'-0"

**MATERIAL SPECIFICATIONS:**  
 BRICK TYPE 1 - UTILITY BRICK / TO MATCH TRIANGLE BRICK - TERRACOTA WIRECUT  
 BRICK TYPE 2 - UTILITY BRICK / TO MATCH REDLAND BRICK - #50  
 BRICK TYPE 3 - UTILITY BRICK / TO MATCH REDLAND BRICK - #70  
 EIFS - DRYVIT / SANDPAPER FINE - ANVARILO WHITE #13  
 CHU-QUIKERIK 8" X 16" PAINED TO MATCH EIFS  
 CONCRETE WATER TABLE AND TO MATCH EIFS.

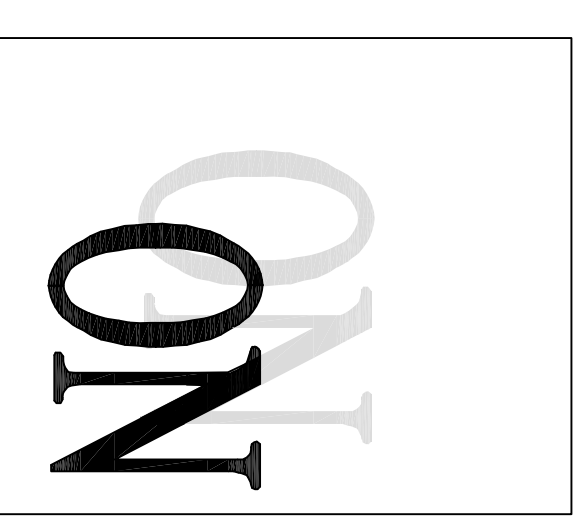

**OSWELL + NITSHIN**  
 ARCHITECTURE  
 LAND DEVELOPMENT  
 1234 POWERS HERRY COMMONS  
 SUITE 105  
 MARIETTA, GEORGIA 30067  
 770-956-6839 TELEPHONE  
 770-956-6831 FACSIMILE

THIS DRAWING IS AN INSTRUMENT OF SERVICE AND REMAINS THE PROPERTY OF OSWELL + NITSHIN ARCHITECTURE, P.C.

**GENUINE PARTS COMPANY**  
 222 CHASTAIN MEADOWS COURT  
 SUITE 200  
 KENNESAW, GA 30144

**NAPA AUTO PARTS STORE**  
 MILWAUKEE, WISCONSIN

ORIGINAL ISSUE DATE: 11/02/06  
 REVISIONS  
 1 12/15/06 CITY COMMENTS  
 2 01/05/06 CITY AND NAPA COMMENTS  
 3  
 4  
 5

EXTERIOR ELEVATIONS  
 Project Number 20060010  
**ELEV.**