




GENERAL NOTES:
 DO NOT SCALE DIMENSIONS FROM THE DRAWINGS. CONSULT THE DESIGNER WITH ANY QUESTIONS. FIELD VERIFY ALL DIMENSIONS AND CONDITIONS PRIOR TO FABRICATION OR INSTALLATION OF ANY PART OR COMPONENT.
 ALTHOUGH EVERY EFFORT HAS BEEN MADE IN PREPARING THESE PLANS AND CHECKING THEM FOR ACCURACY, THE CONTRACTORS MUST REVIEW ALL DETAILS OF THEIR TRADES AND BE RESPONSIBLE FOR THE SAME.

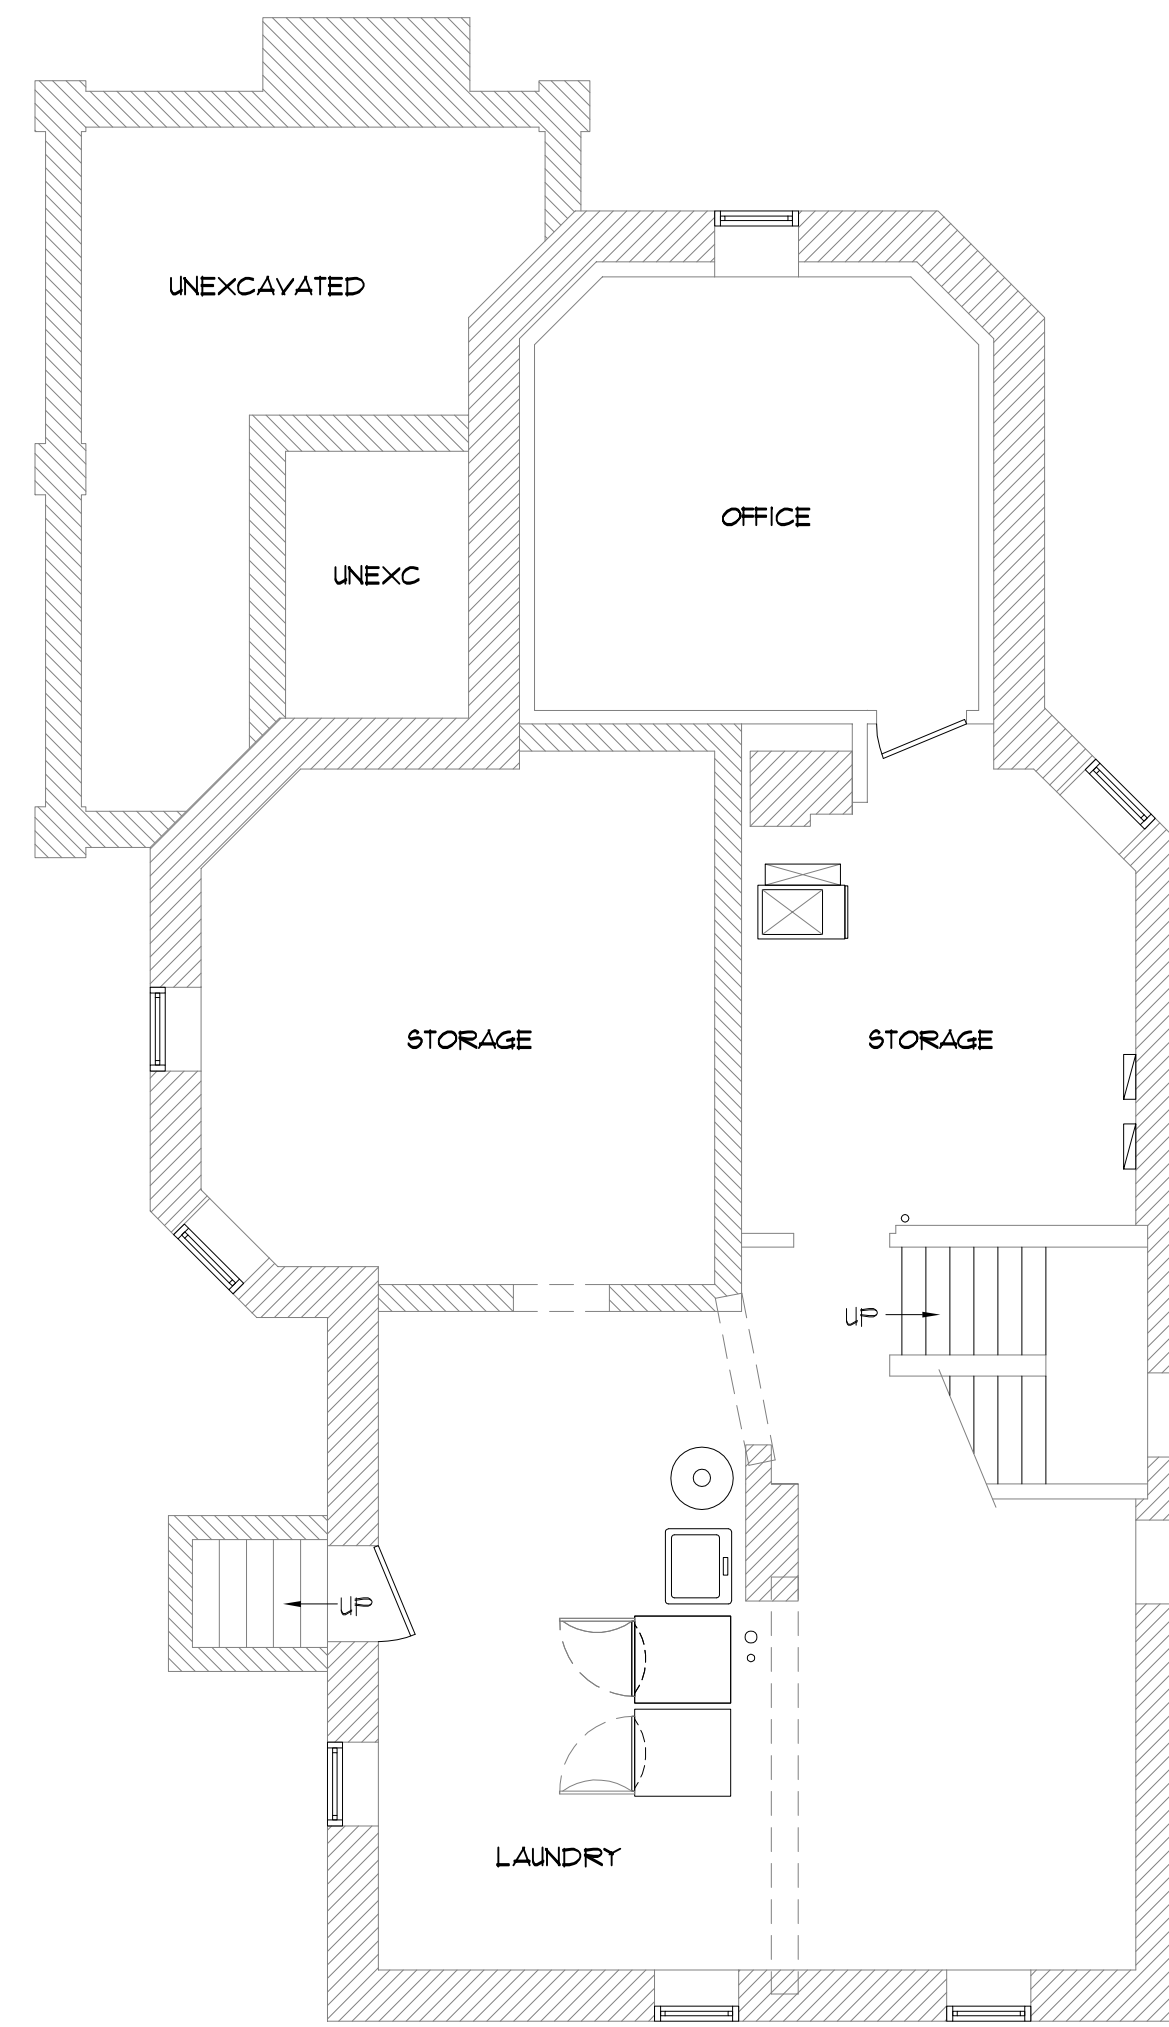


EXISTING BASEMENT 3/16"=1'-0"

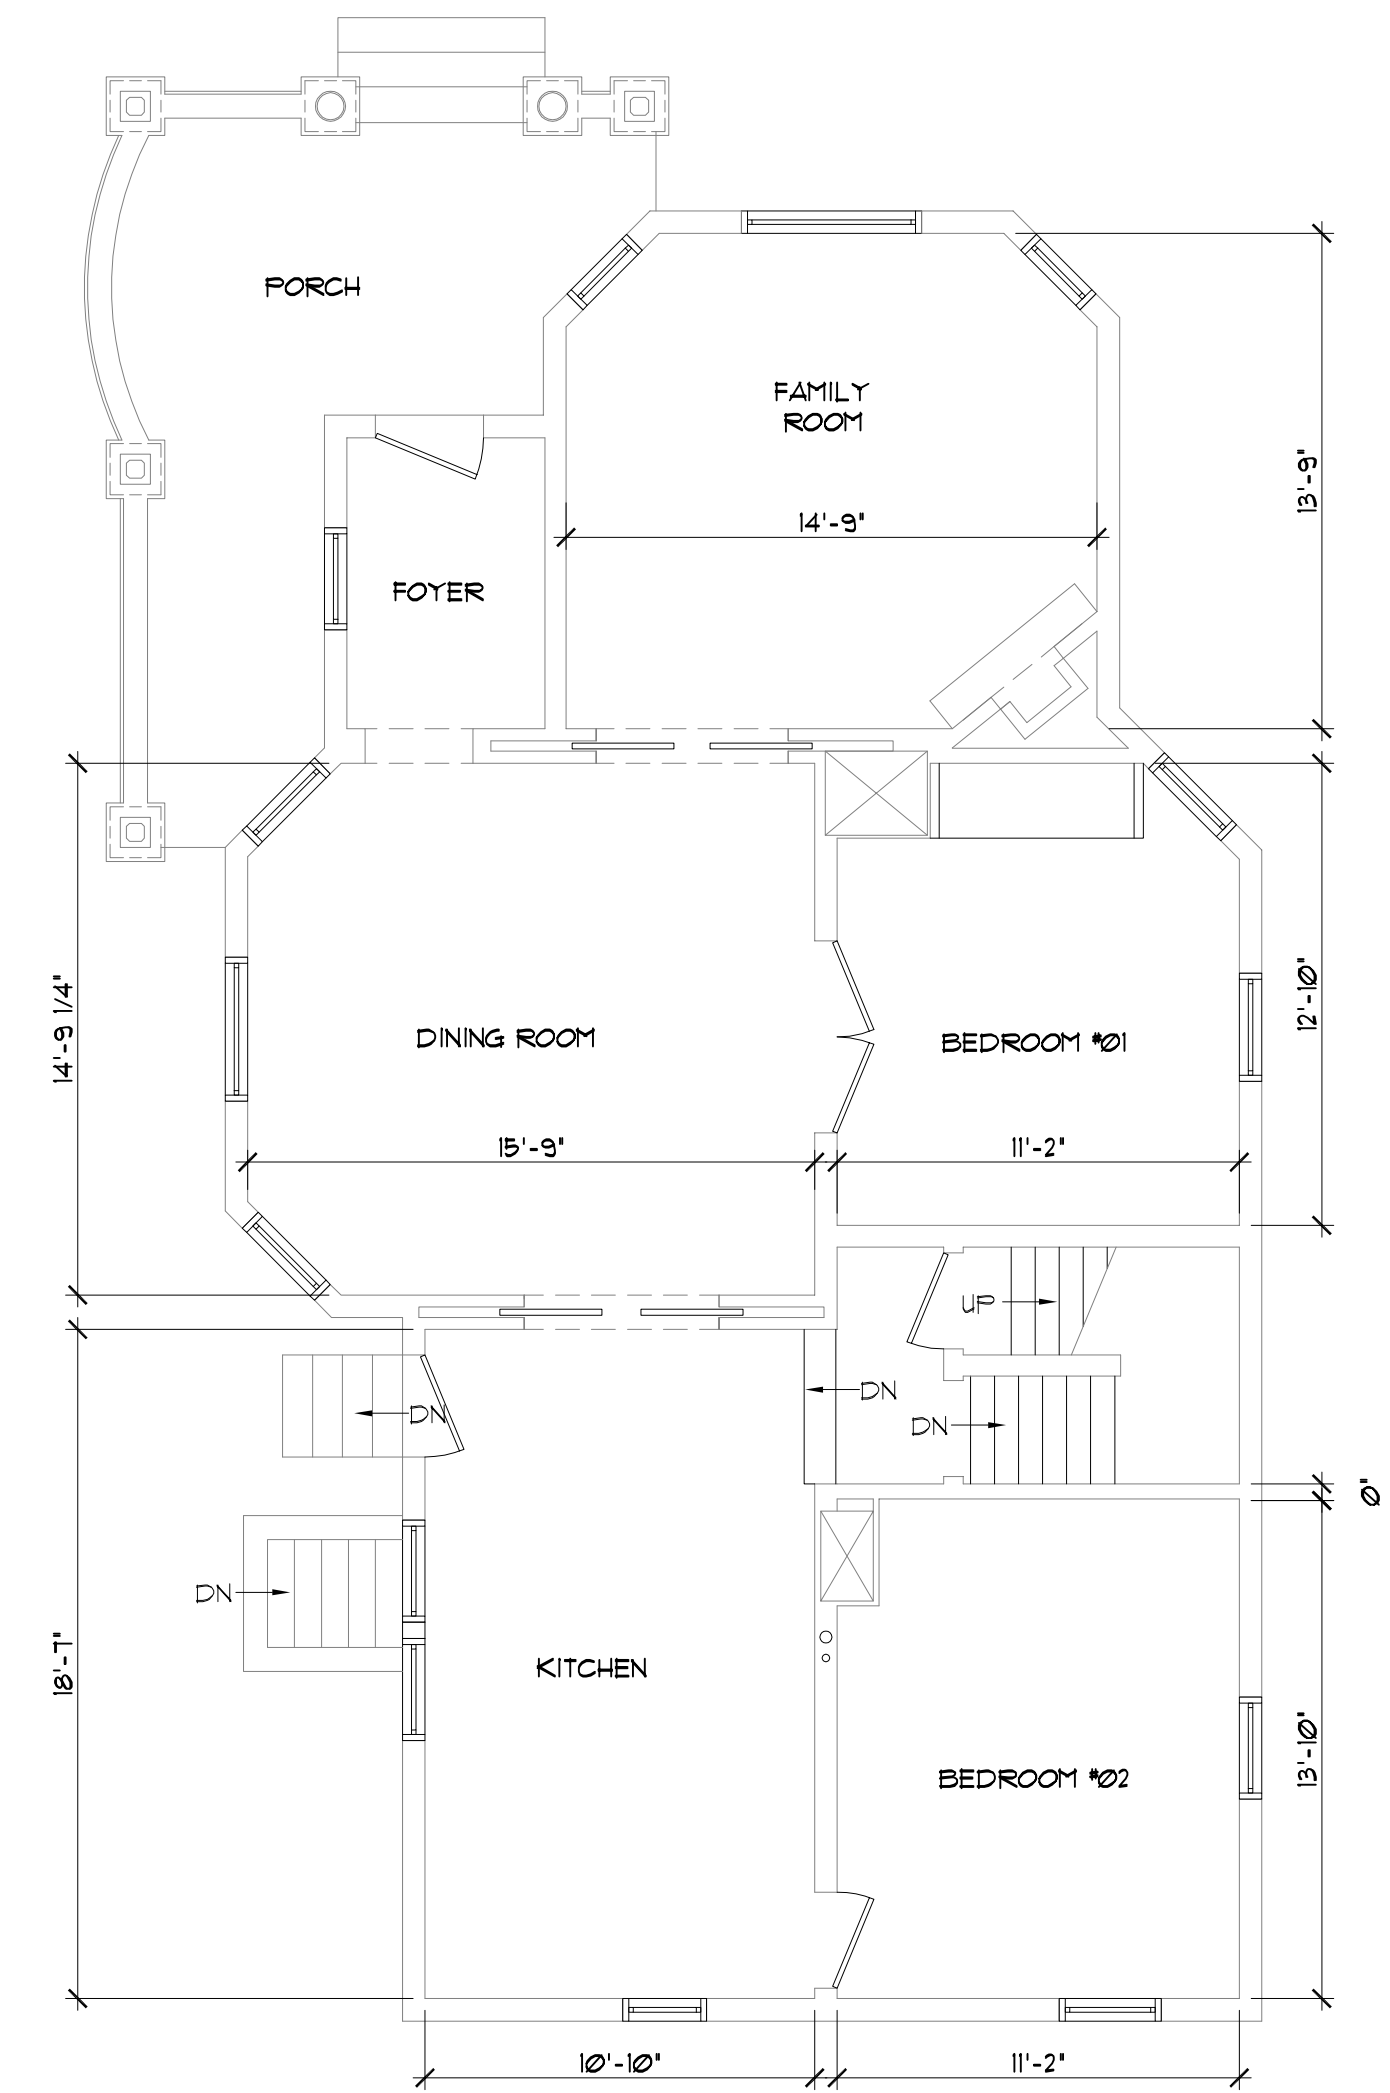

EXISTING FIRST FLOOR 3/16"=1'-0"

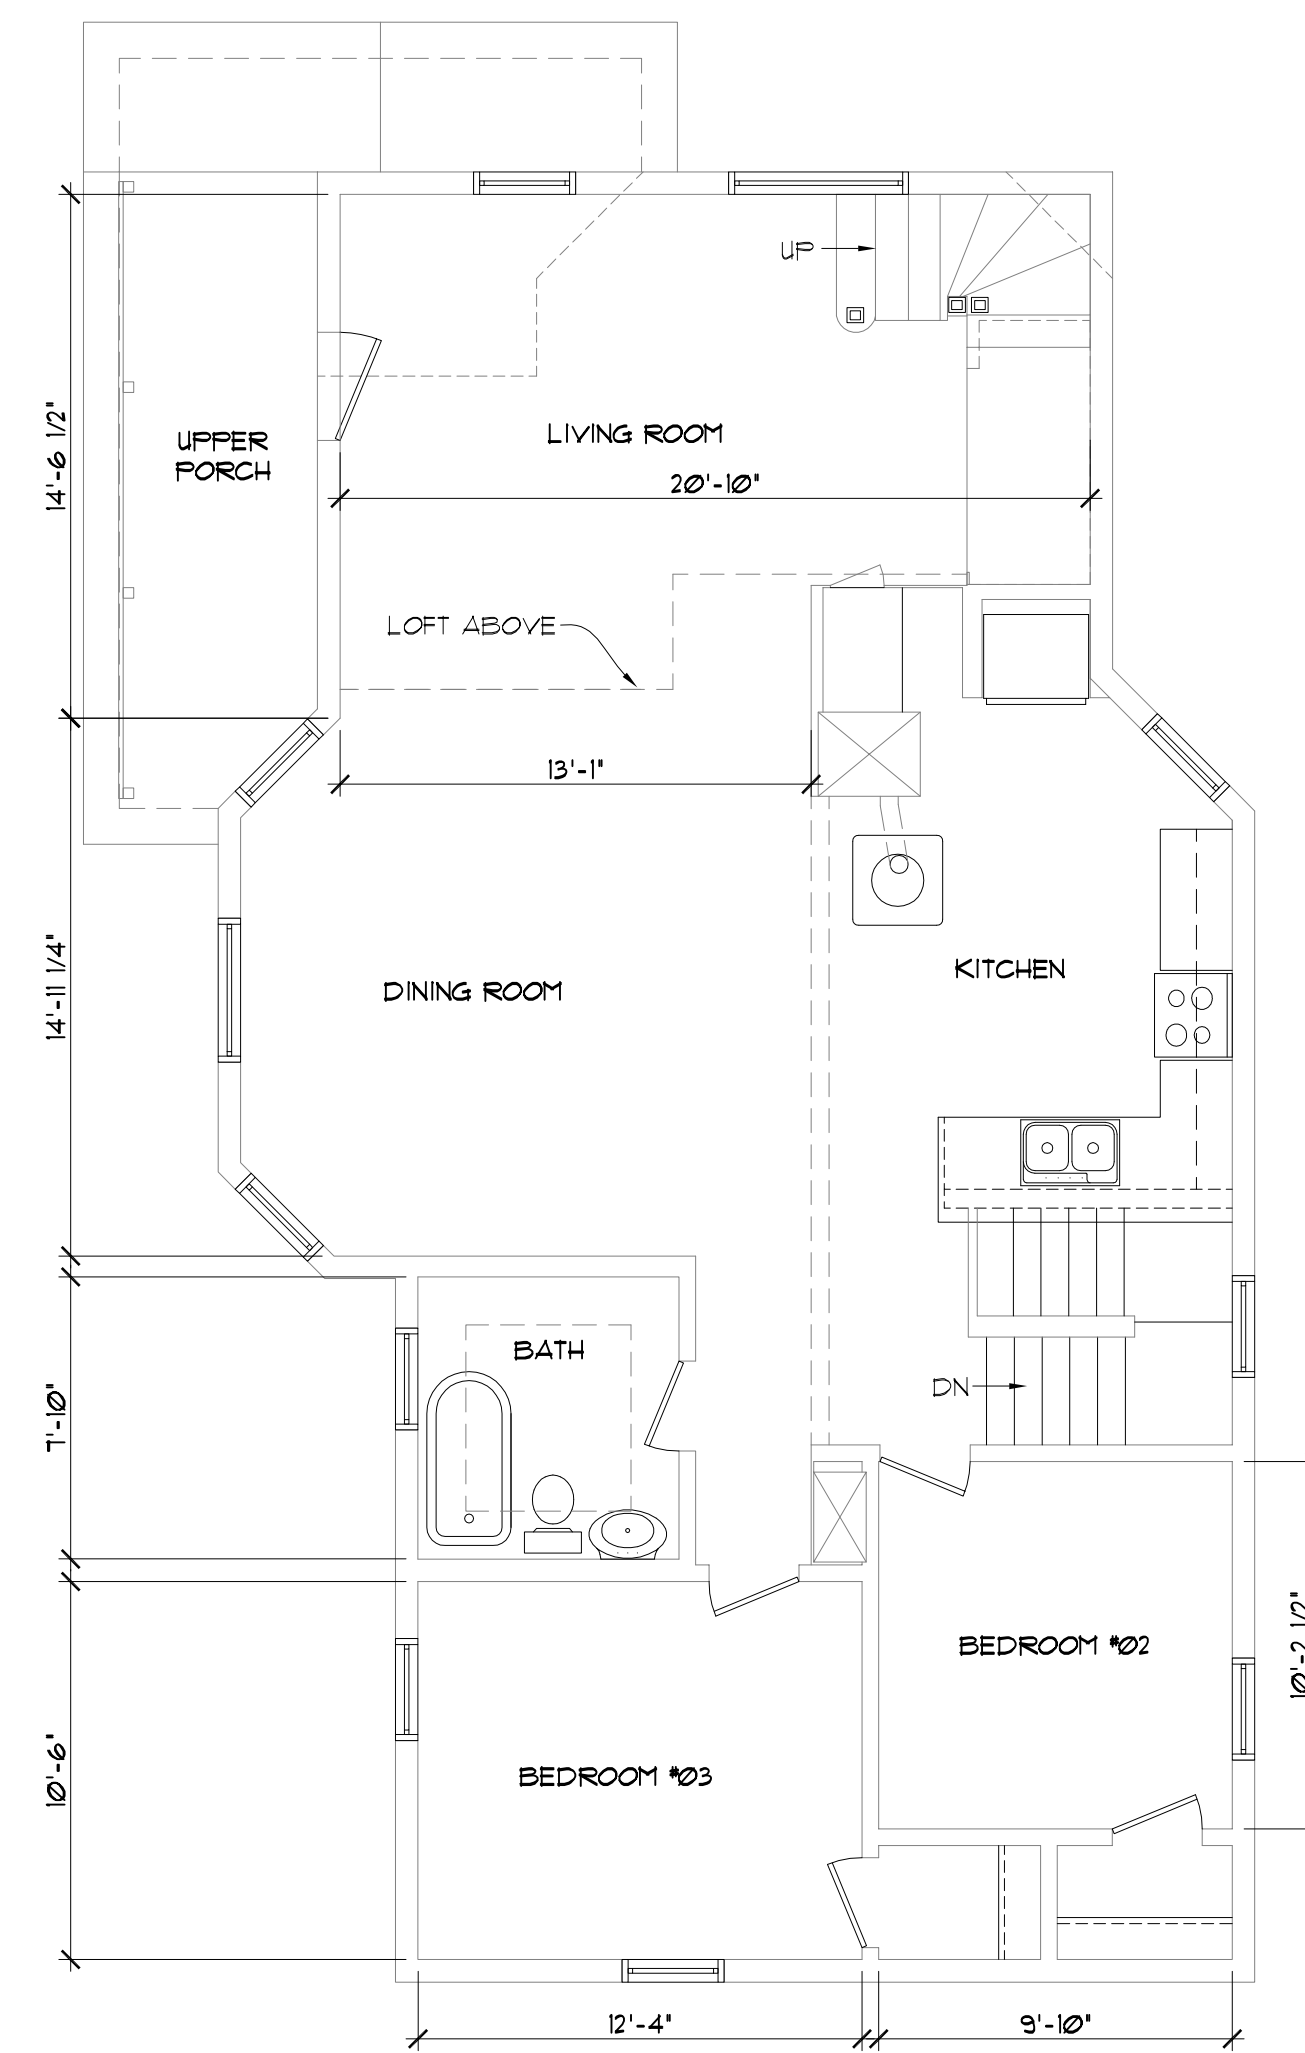

EXISTING 2nd FLOOR 3/16"=1'-0"

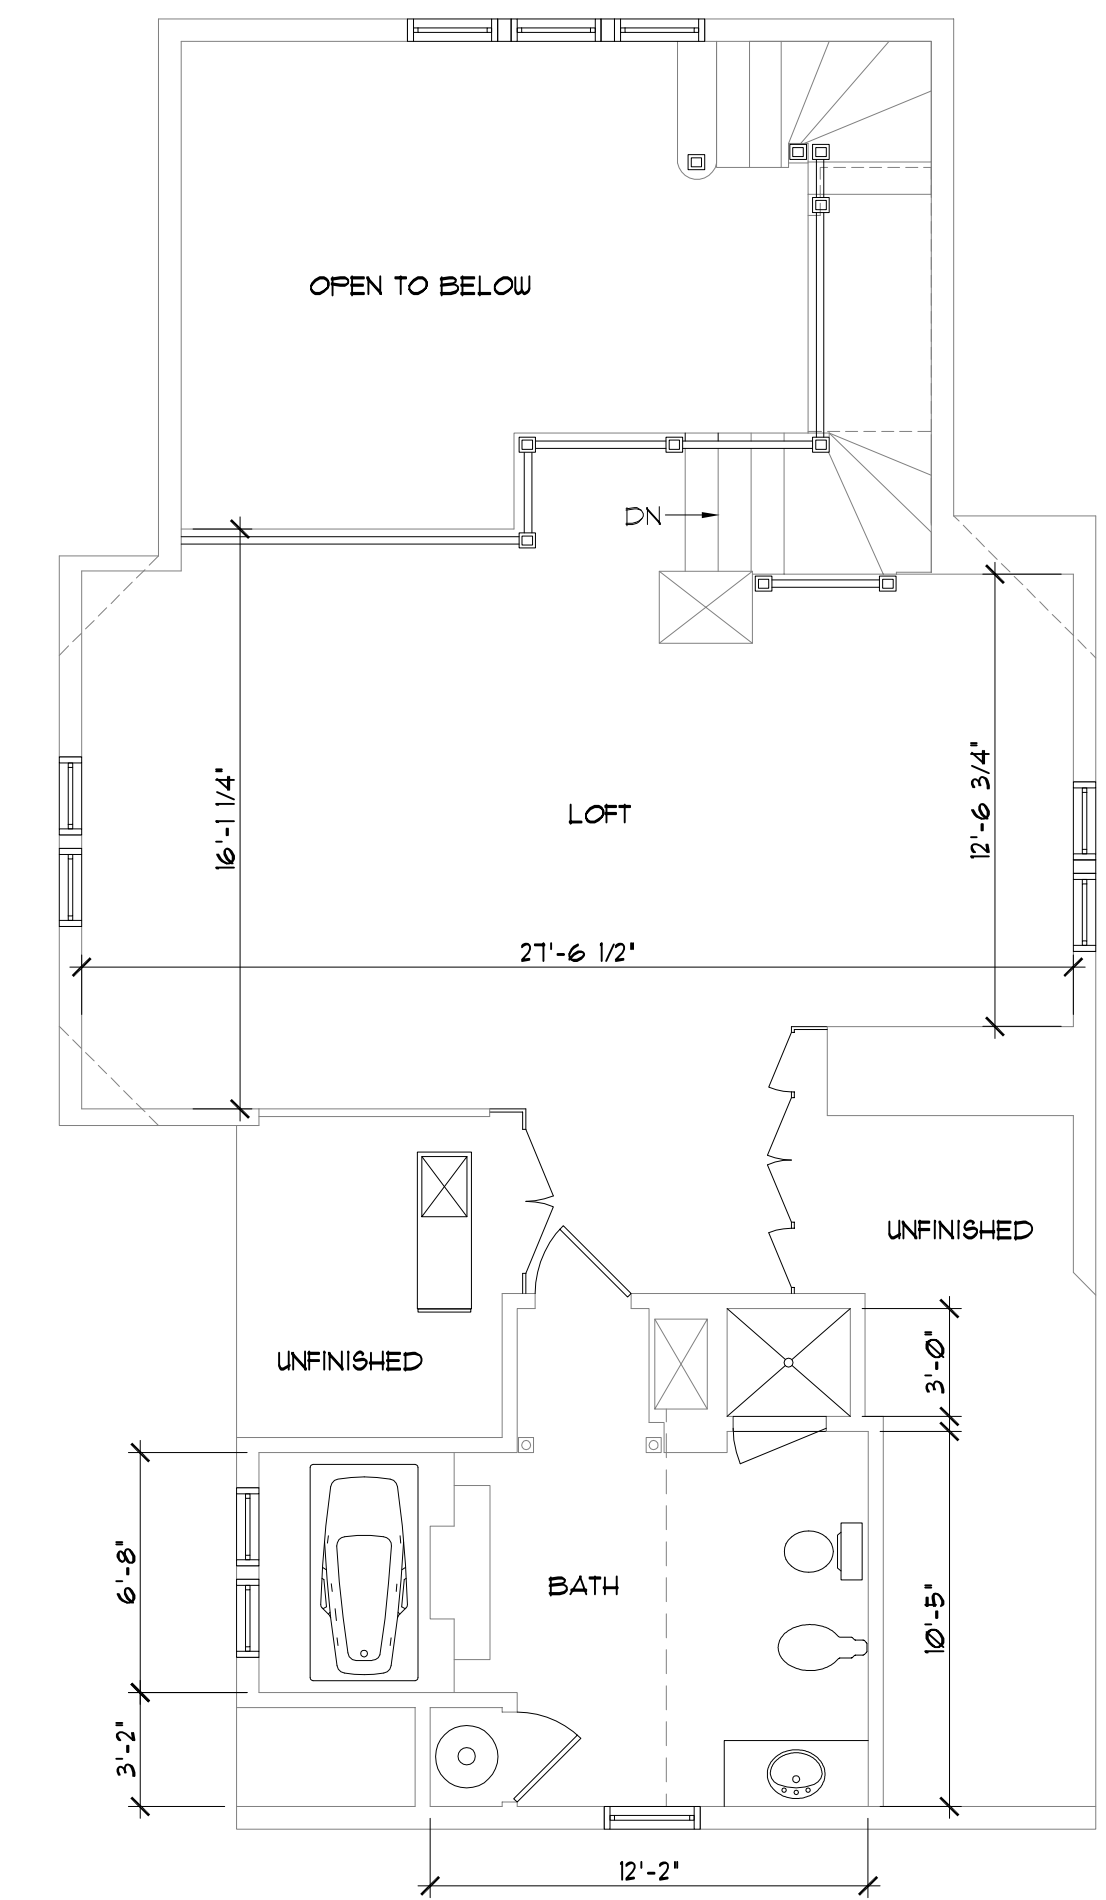

EXISTING ATTIC 3/16"=1'-0"


DRAWN BY	JRS
REVIEWED BY	-
PRELIMINARY DWG	18 MAY 2021
BUDGET SET	-
BO SET	-
PERMIT SET	-
REVISION DWG	-

COPYRIGHT 2021 - Drawings and Designs are protected by U.S. copyright law. Use or copy in part or whole of these drawings and/or designs without written authority by Source 1 Project Solutions, Inc. is prohibited.


PROJECT NO. 210600
 DRAWING
EXISTING FLOOR PLANS

SHEET NO.


GENERAL NOTES:
 DO NOT SCALE DIMENSIONS FROM THE DRAWINGS. CONSULT THE DESIGNER WITH ANY QUESTIONS. FIELD VERIFY ALL DIMENSIONS AND CONDITIONS PRIOR TO FABRICATION OR INSTALLATION OF ANY PART OR COMPONENT.
 ALTHOUGH EVERY EFFORT HAS BEEN MADE IN PREPARING THESE PLANS AND CHECKING THEM FOR ACCURACY, THE CONTRACTORS MUST REVIEW ALL DETAILS OF THEIR TRADES AND BE RESPONSIBLE FOR THE SAME.

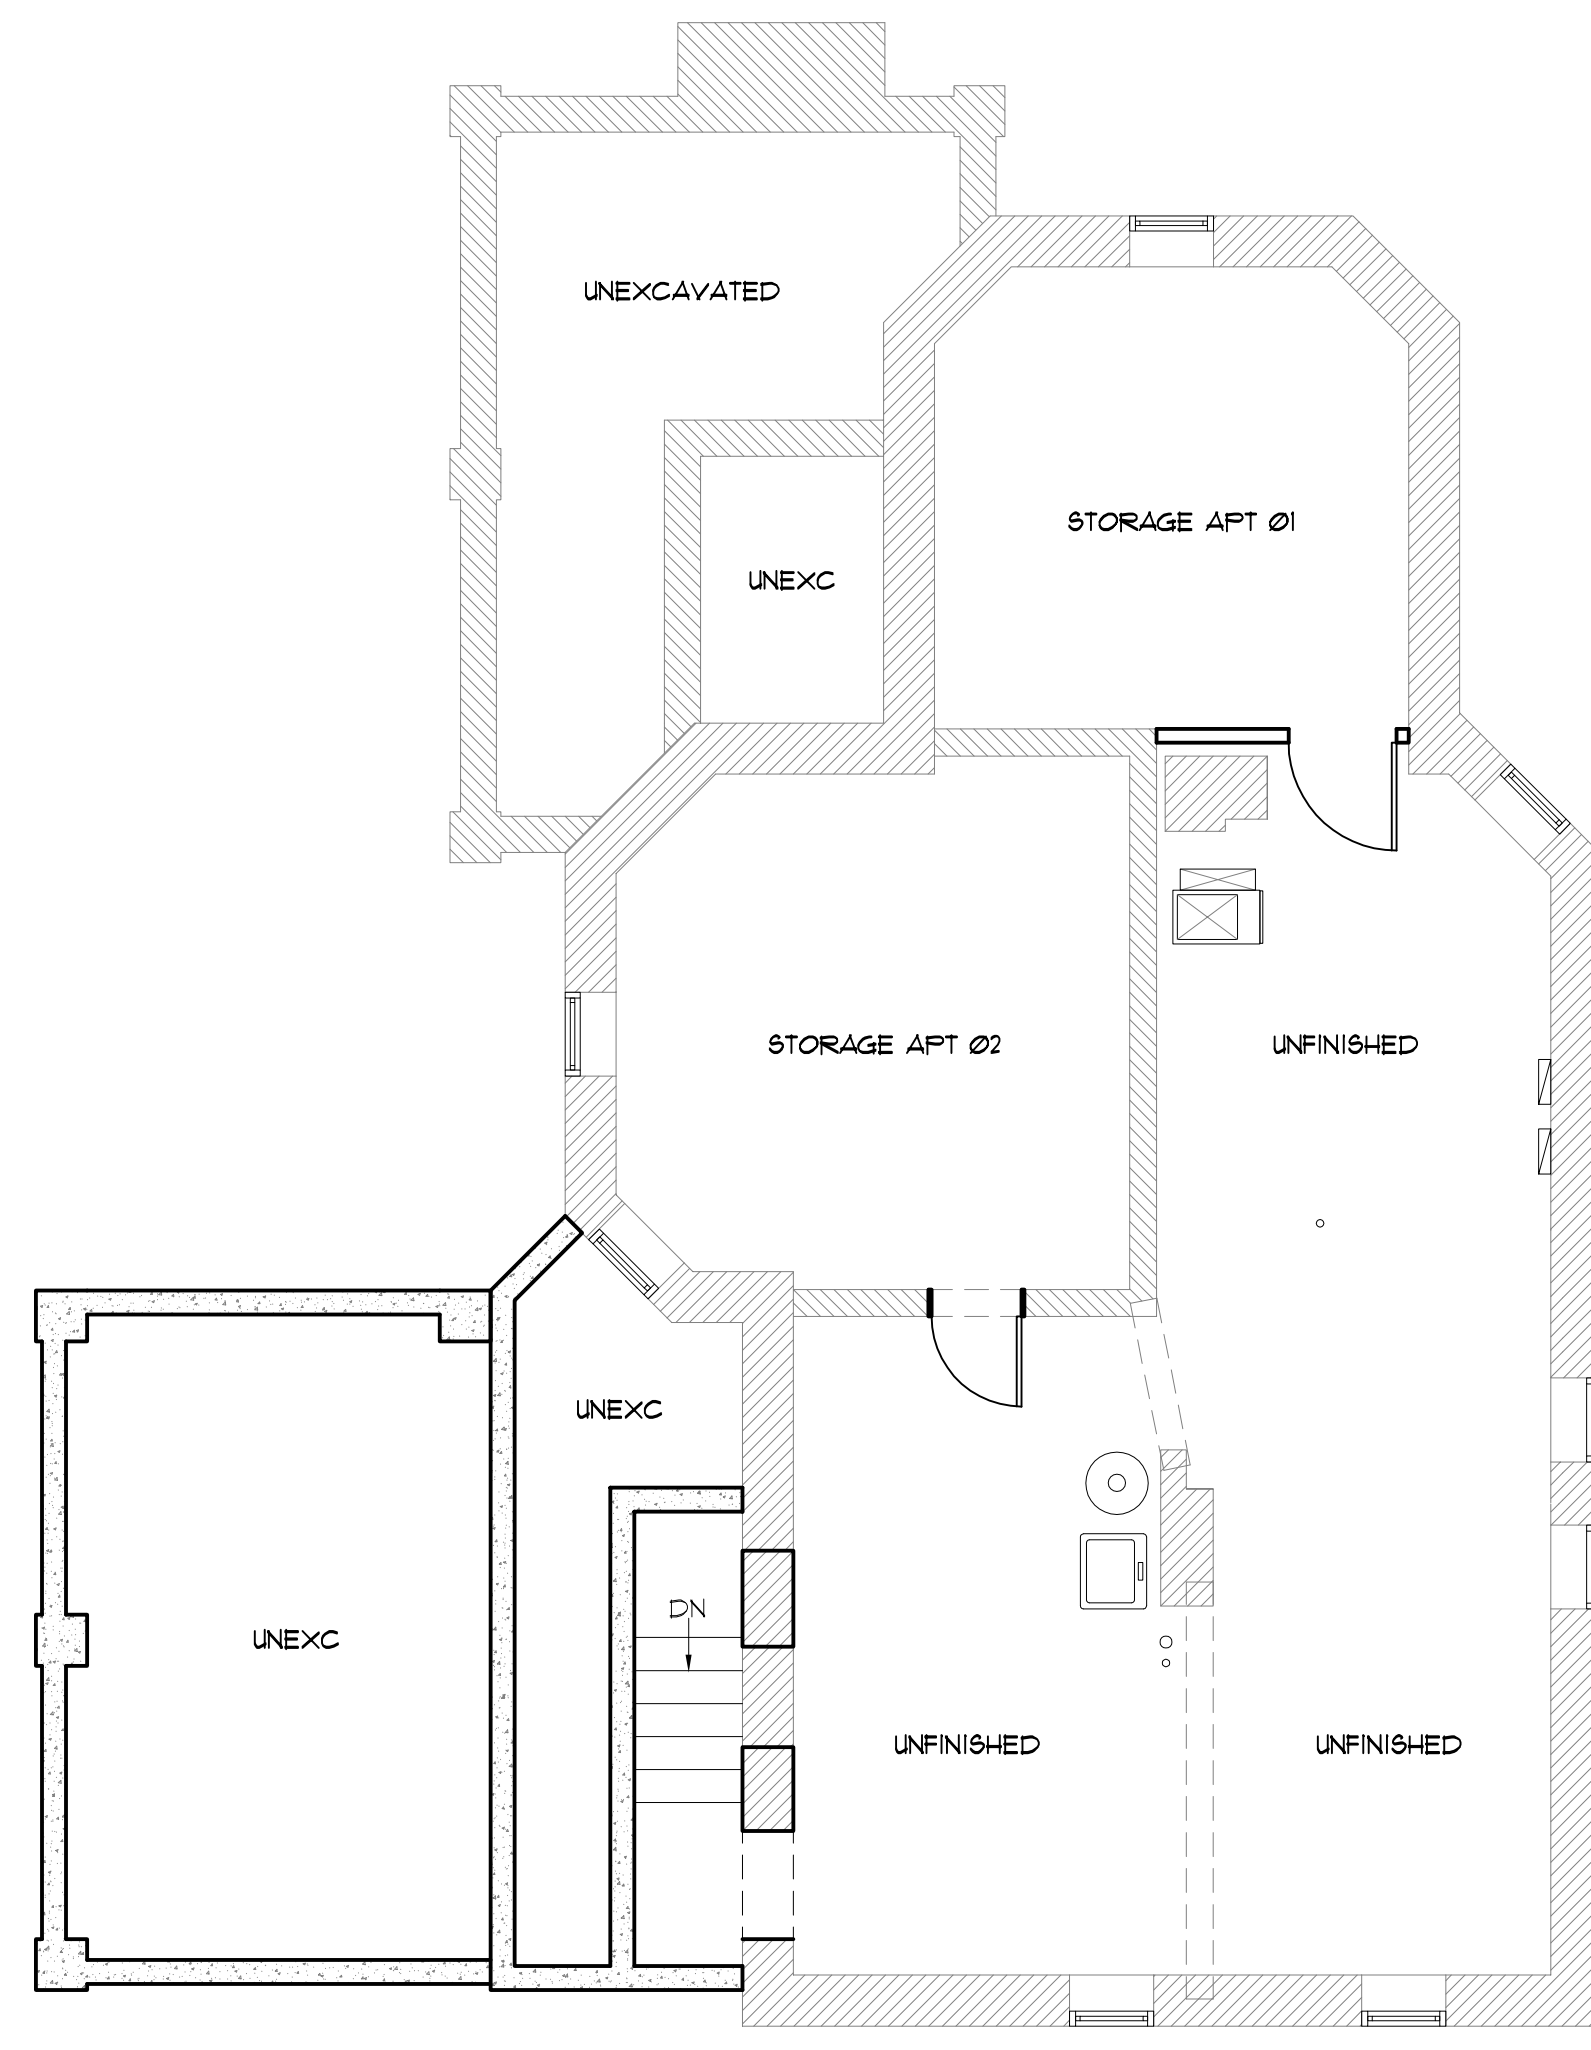


PROPOSED BASEMENT 3/16"=1'-0"

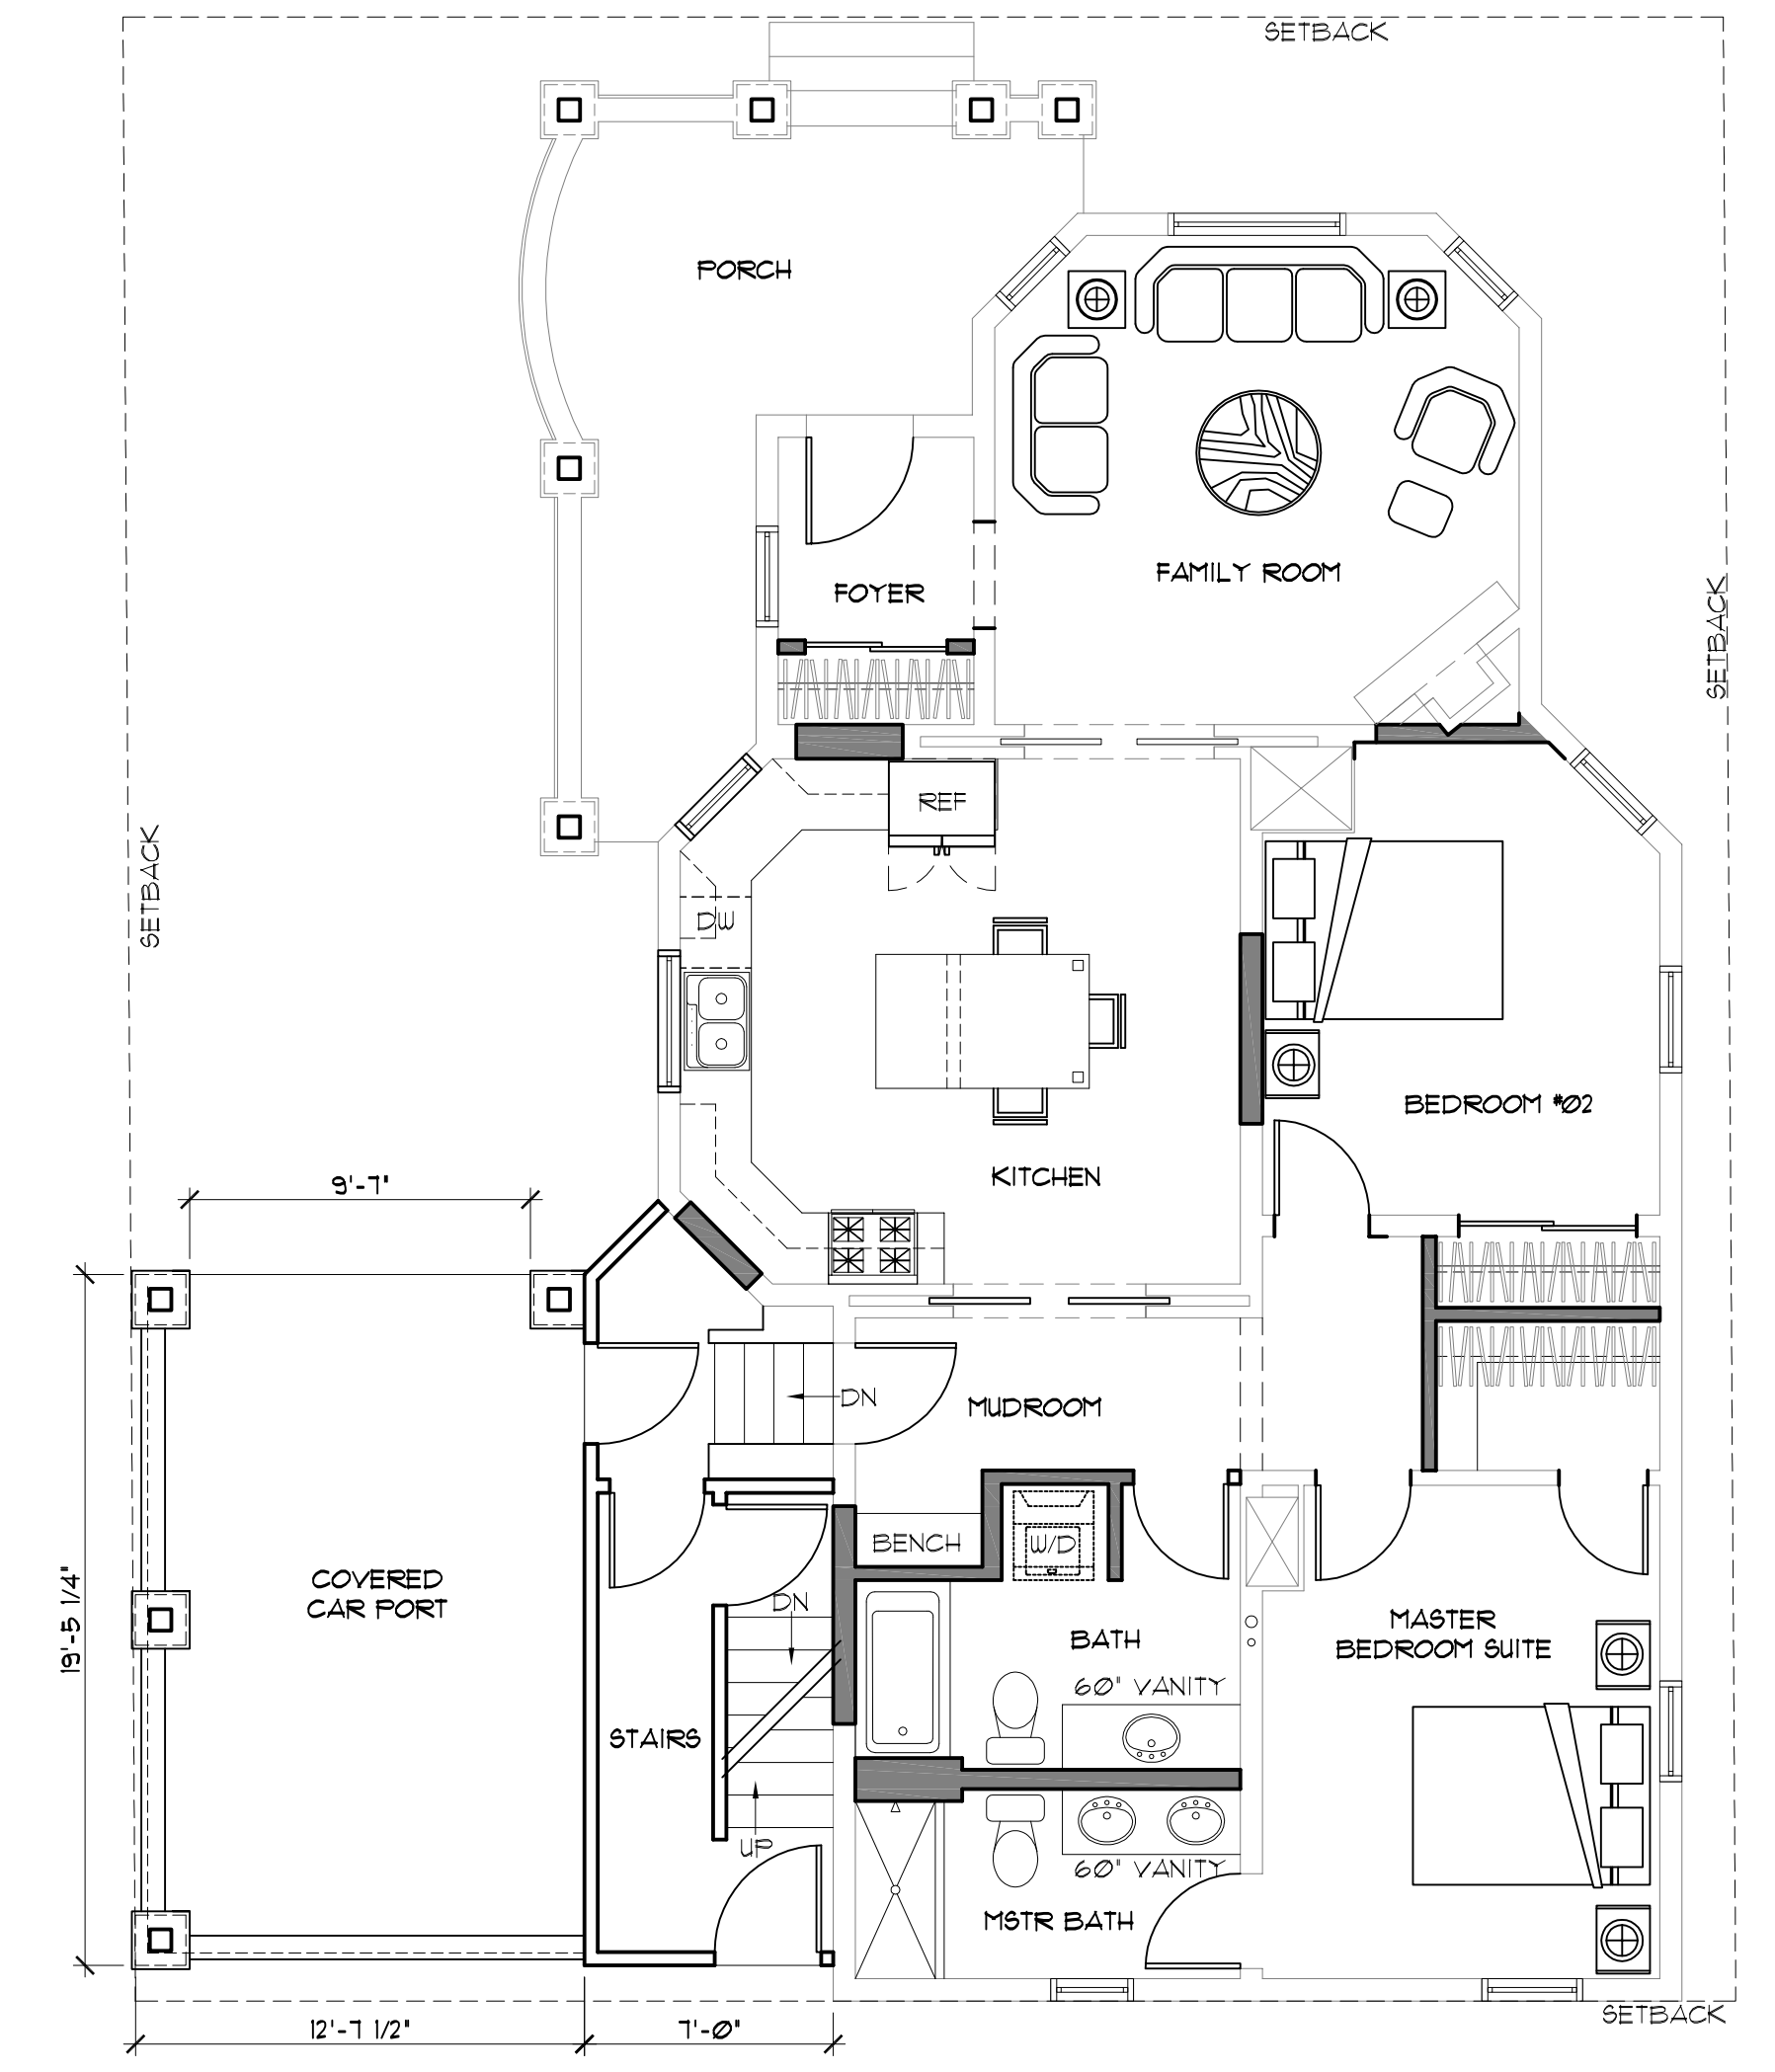

PROPOSED FIRST FLOOR (APT 01)

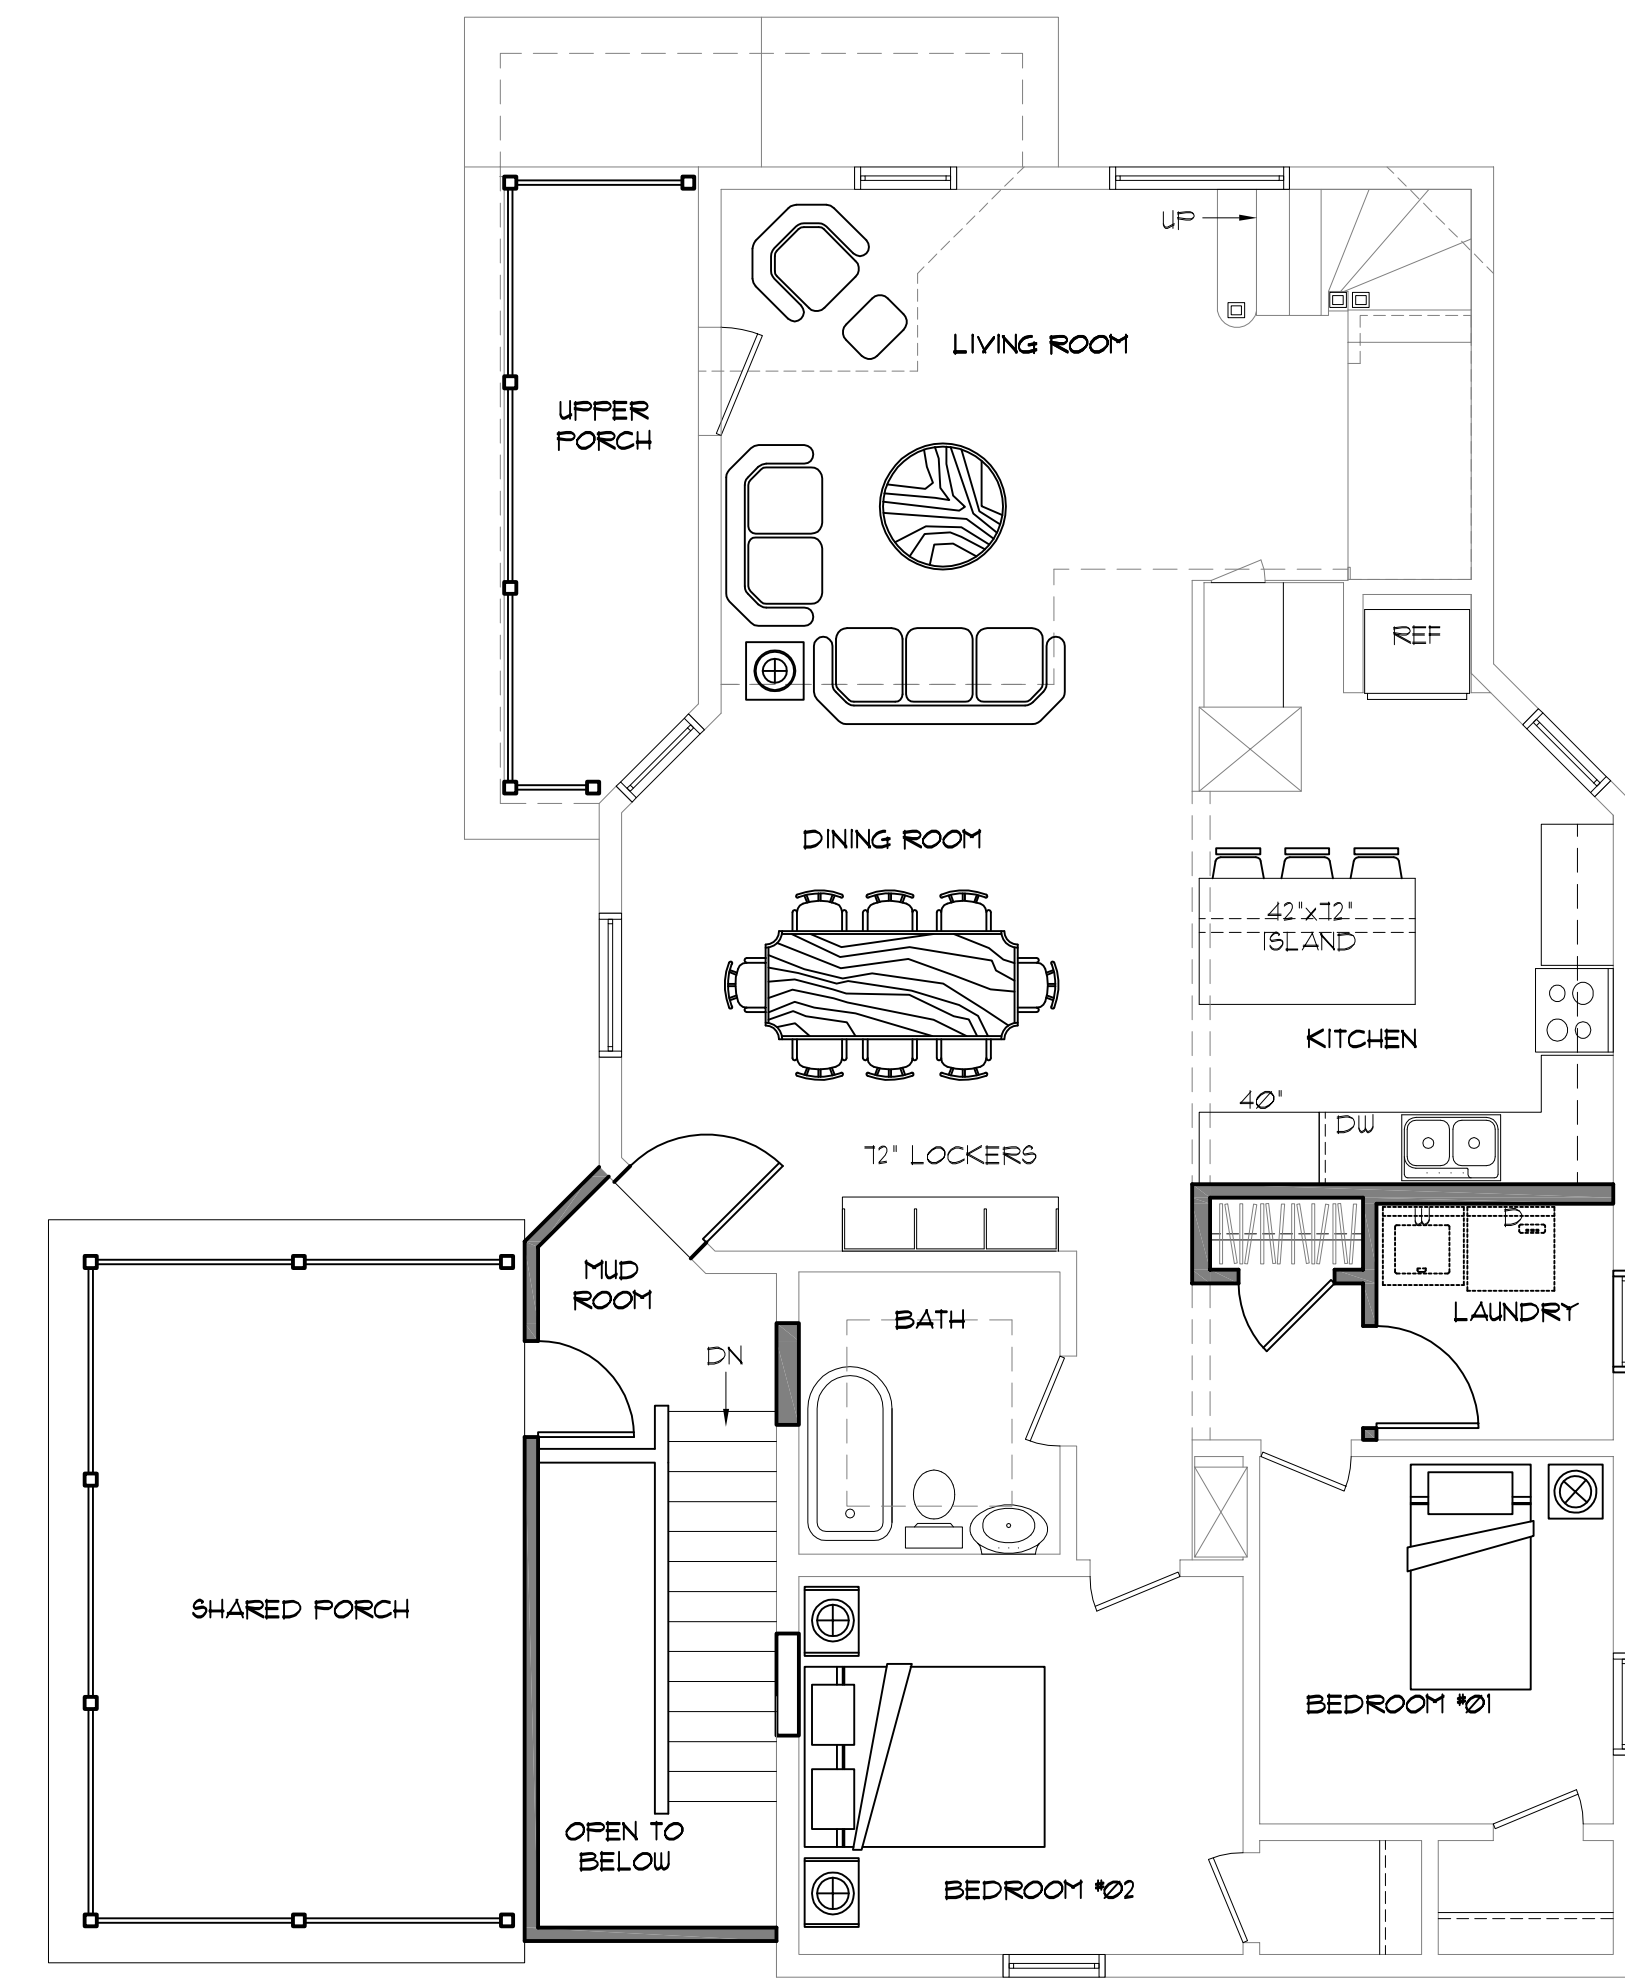

PROPOSED 2nd FLOOR (APT 02) 3/16"=1'-0"

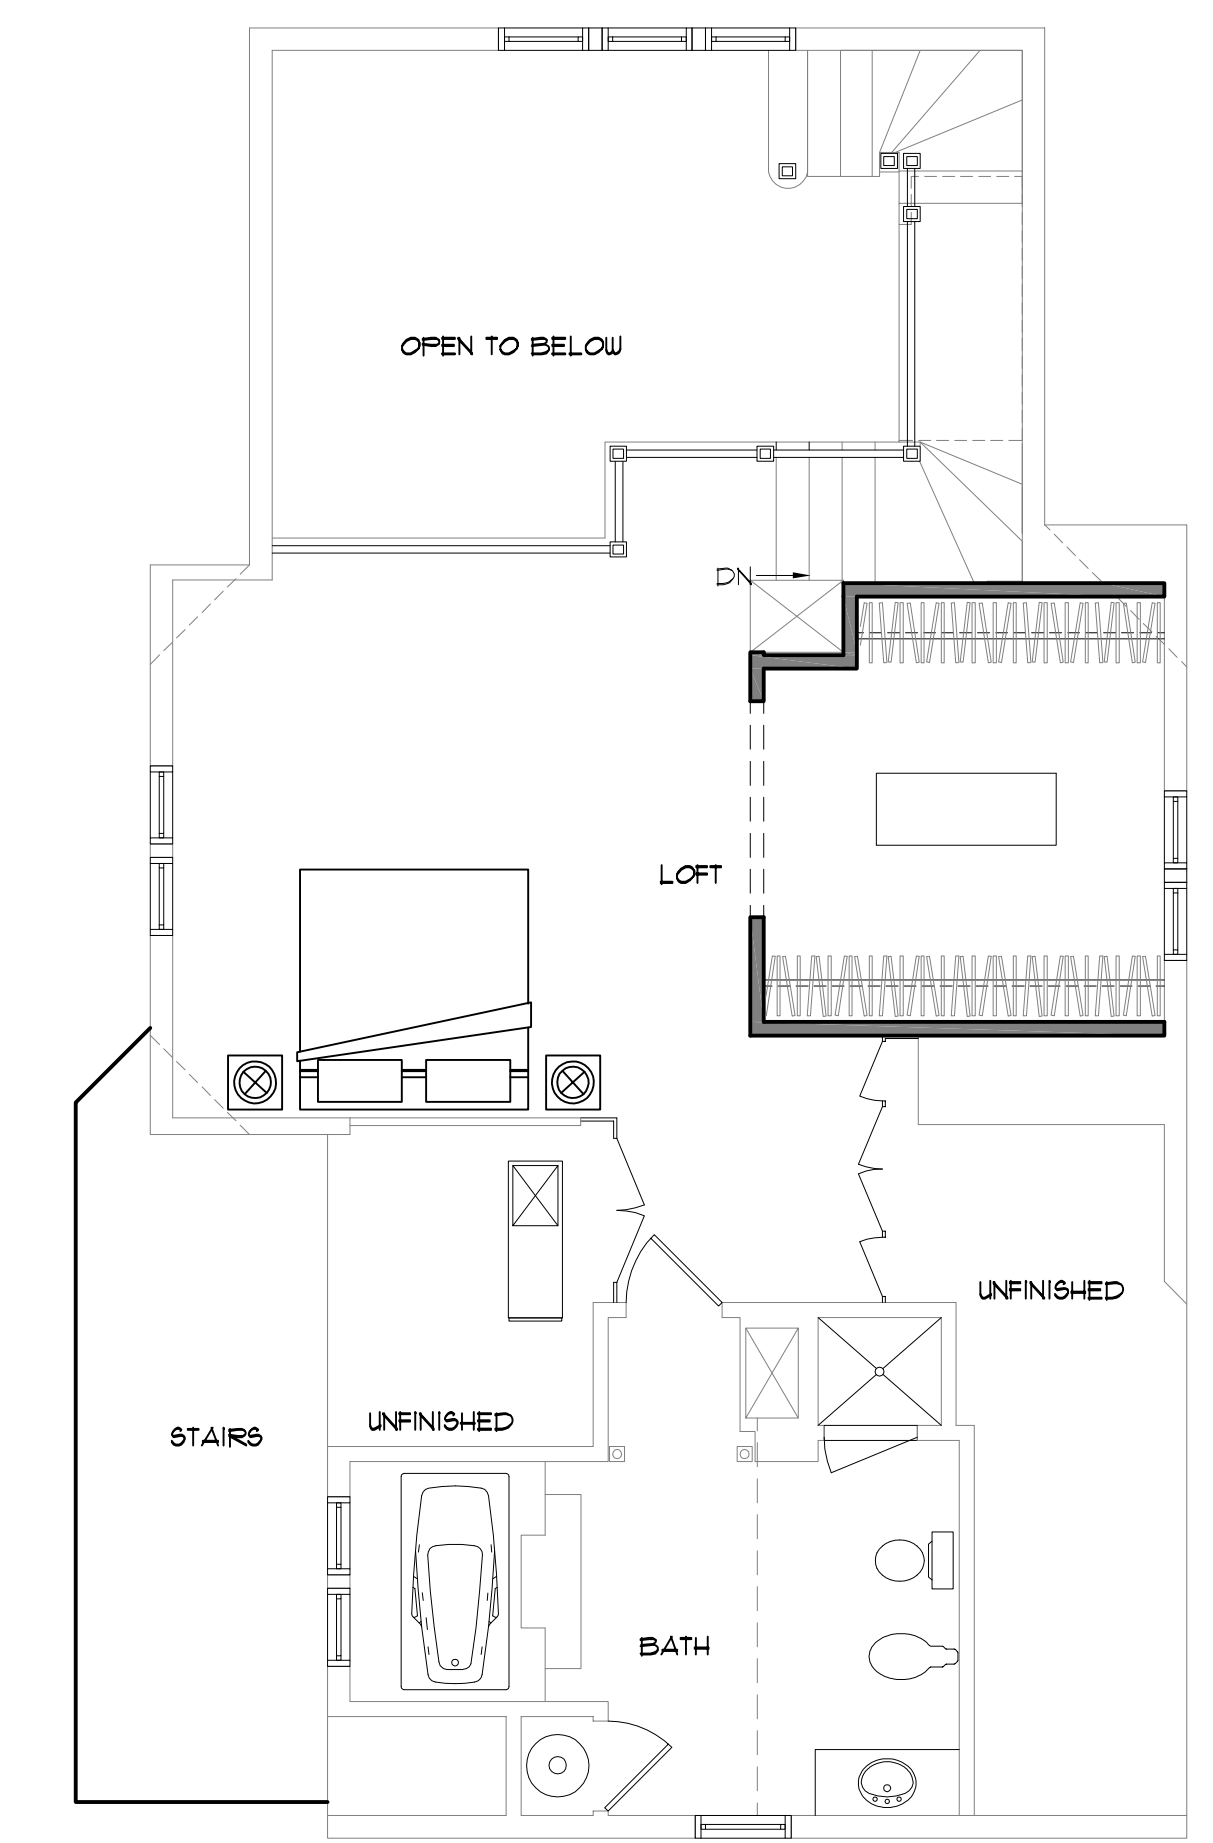

PROPOSED ATTIC (APT 02) 3/16"=1'-0"

DRAWN BY	JRS
REVIEWED BY	-
PRELIMINARY DWG	18 MAY 2021
BUDGET SET	-
BD SET	-
PERMIT SET	-
REVISION DWG	-

PROJECT NO. 210600
 DRAWING
PROPOSED FLOOR PLANS

SHEET NO.
02

COPYRIGHT 2021 - Drawings and Designs are protected by U.S. copyright law. Use or copy in part or whole of these drawings and/or designs without written authority by Source 1 Project Solutions, Inc. is prohibited.

DRAWN BY	JRS
REVIEWED BY	-
PRELIMINARY DWG	18 MAY 2021
BUDGET SET	-
BD SET	-
PERMIT SET	-
REVISION DWG	-

COPYRIGHT 2021 - Drawings and Designs are protected by U.S. copyright law. Use or copy in part or whole of these drawings and/or designs without written authority by Source 1 Project Solutions, Inc. is prohibited.

PROJECT NO. 210600

DRAWING
EXTERIOR ELEVATIONS

SHEET NO.



EXISTING STREET ELEVATION

1/4"=1'-0"



EXISTING STREET ELEVATION

1/4"=1'-0"



PROPOSED STREET ELEVATION

1/4"=1'-0"



PROPOSED STREET ELEVATION

1/4"=1'-0"