


**PAN SIGN****QUANTITY** 1  2  3  4  Other**SURVEY** N/A  Required  Completed**PAN DEPTH** 1"  2"  3"  Other**INSTALLATION** Flush to wall  Other**COLORS****FACE**  White**RETURNS**  Whte**1**  Blank Push-thru *Depth:* \_\_\_\_\_  
 Back-up  
 Vinyl  
 Mask & Spray  
 FCO Alum. *Depth:* \_\_\_\_\_Color:  Black

North Elevation

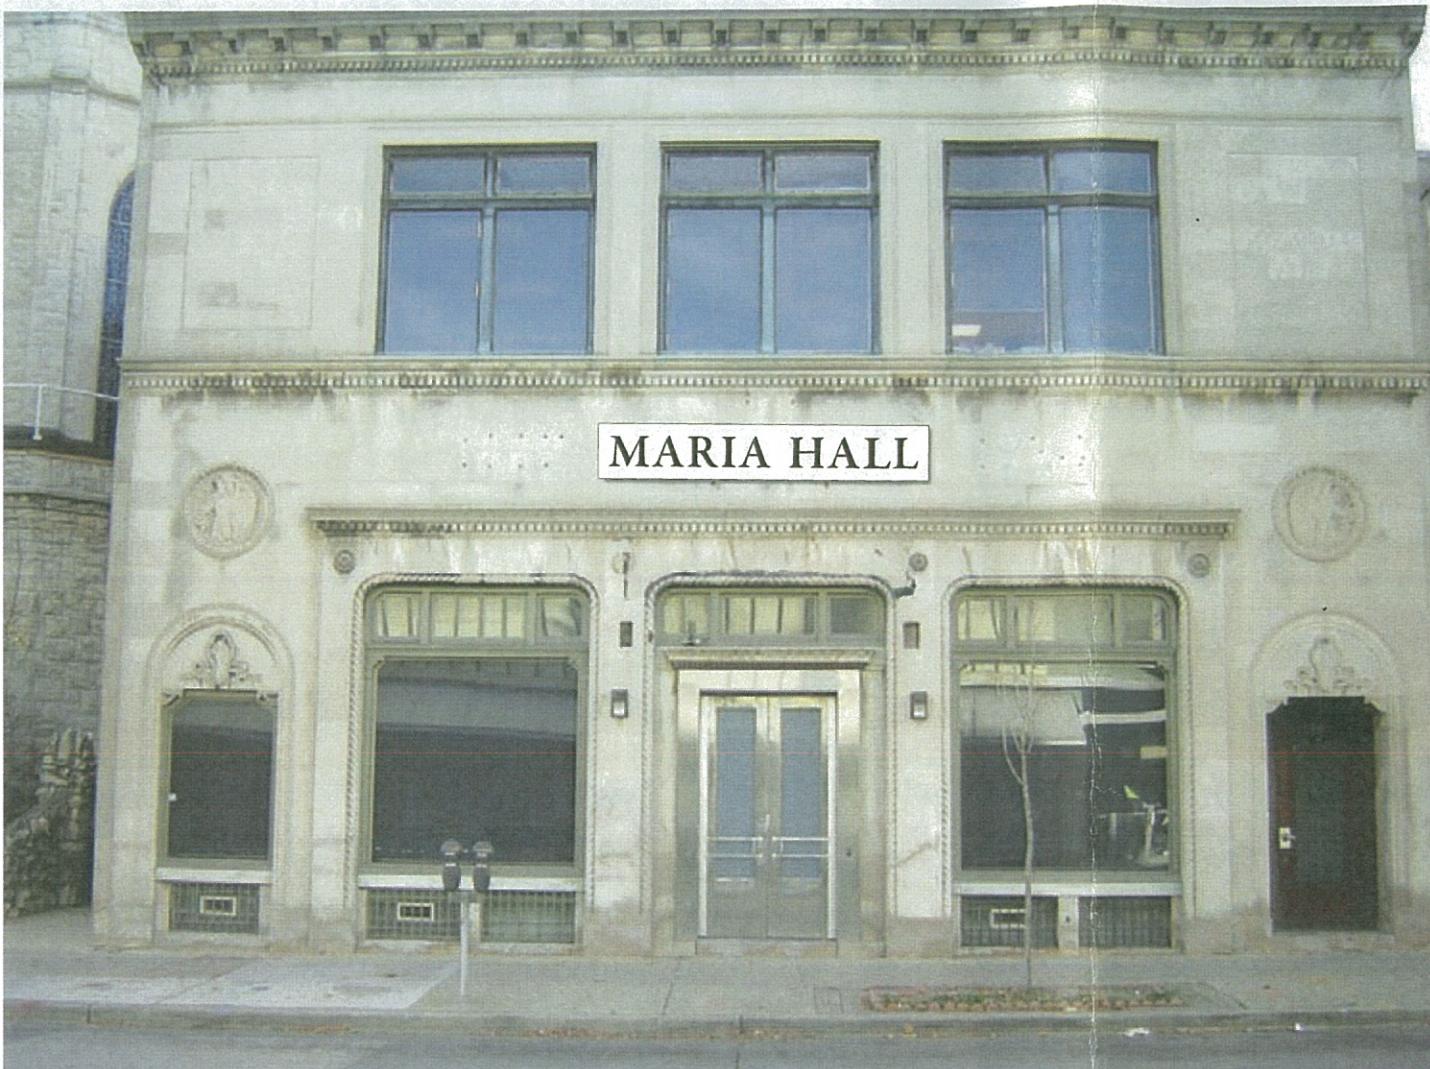

South Elevation



Qty: 1



Qty: 1

Reider H.P.  
3/30/10
**POBLOCKI**  
 SIGN COMPANY LLC
414.453.4010 fax: 414.453.3070  
922 S. 70th St., West Allis WI 53214

POBLOCKI.COM

**PROJECT:** **St. Anthony School****929 W. Mitchell St.  
Milwaukee, WI**

This document represents only an approximation of material colors specified. Actual product colors may vary from this print or digital image.

**CUSTOMER APPROVAL:** **AUTHORIZED SIGNATURE** **DATE** **WORK ORDER NO.** **E18573-A****REVISION NO.****02 atw-lah 3/4/10**  
\* sign dimensions**MISSING INFORMATION** Color (s)  
 Copy  
 Accurate size (s)  
 Clean artwork  
 Other \_\_\_\_\_**REPRESENTATIVE**  Dan Schumann**DRAWN BY**  lbs**DATE**  12 / 23 / 09**SCALE**  3/8" = 1'-0" **SHEET**  03**DRAWING NO.**  40292



**POBLOCKI**  
SIGN COMPANY, LLC

414.453.4010 fax: 414.453.3070  
922 S. 70th St., West Allis WI 53214

**POBLOCKI.COM**

PROJECT :

**POBLOCKI  
STANDARDS**

SCALE: 6"=1'-0"

CUSTOMER APPROVAL :

DATE

AUTHORIZED SIGNATURE

ORDER NUMBER

REVISIONS :

1  
 2  
 3  
 4  
 5  
 6

REPRESENTATIVE

DRAWN BY

JTW

DATE

09/14/07

SCALE


6"=1'-0"

SHEET

DRAWING NO

SIGN STYLE: PAN SIGN  
COPY: VINYL  
LIGHTING: NON-LIT  
QUANTITY: -

**S10001**

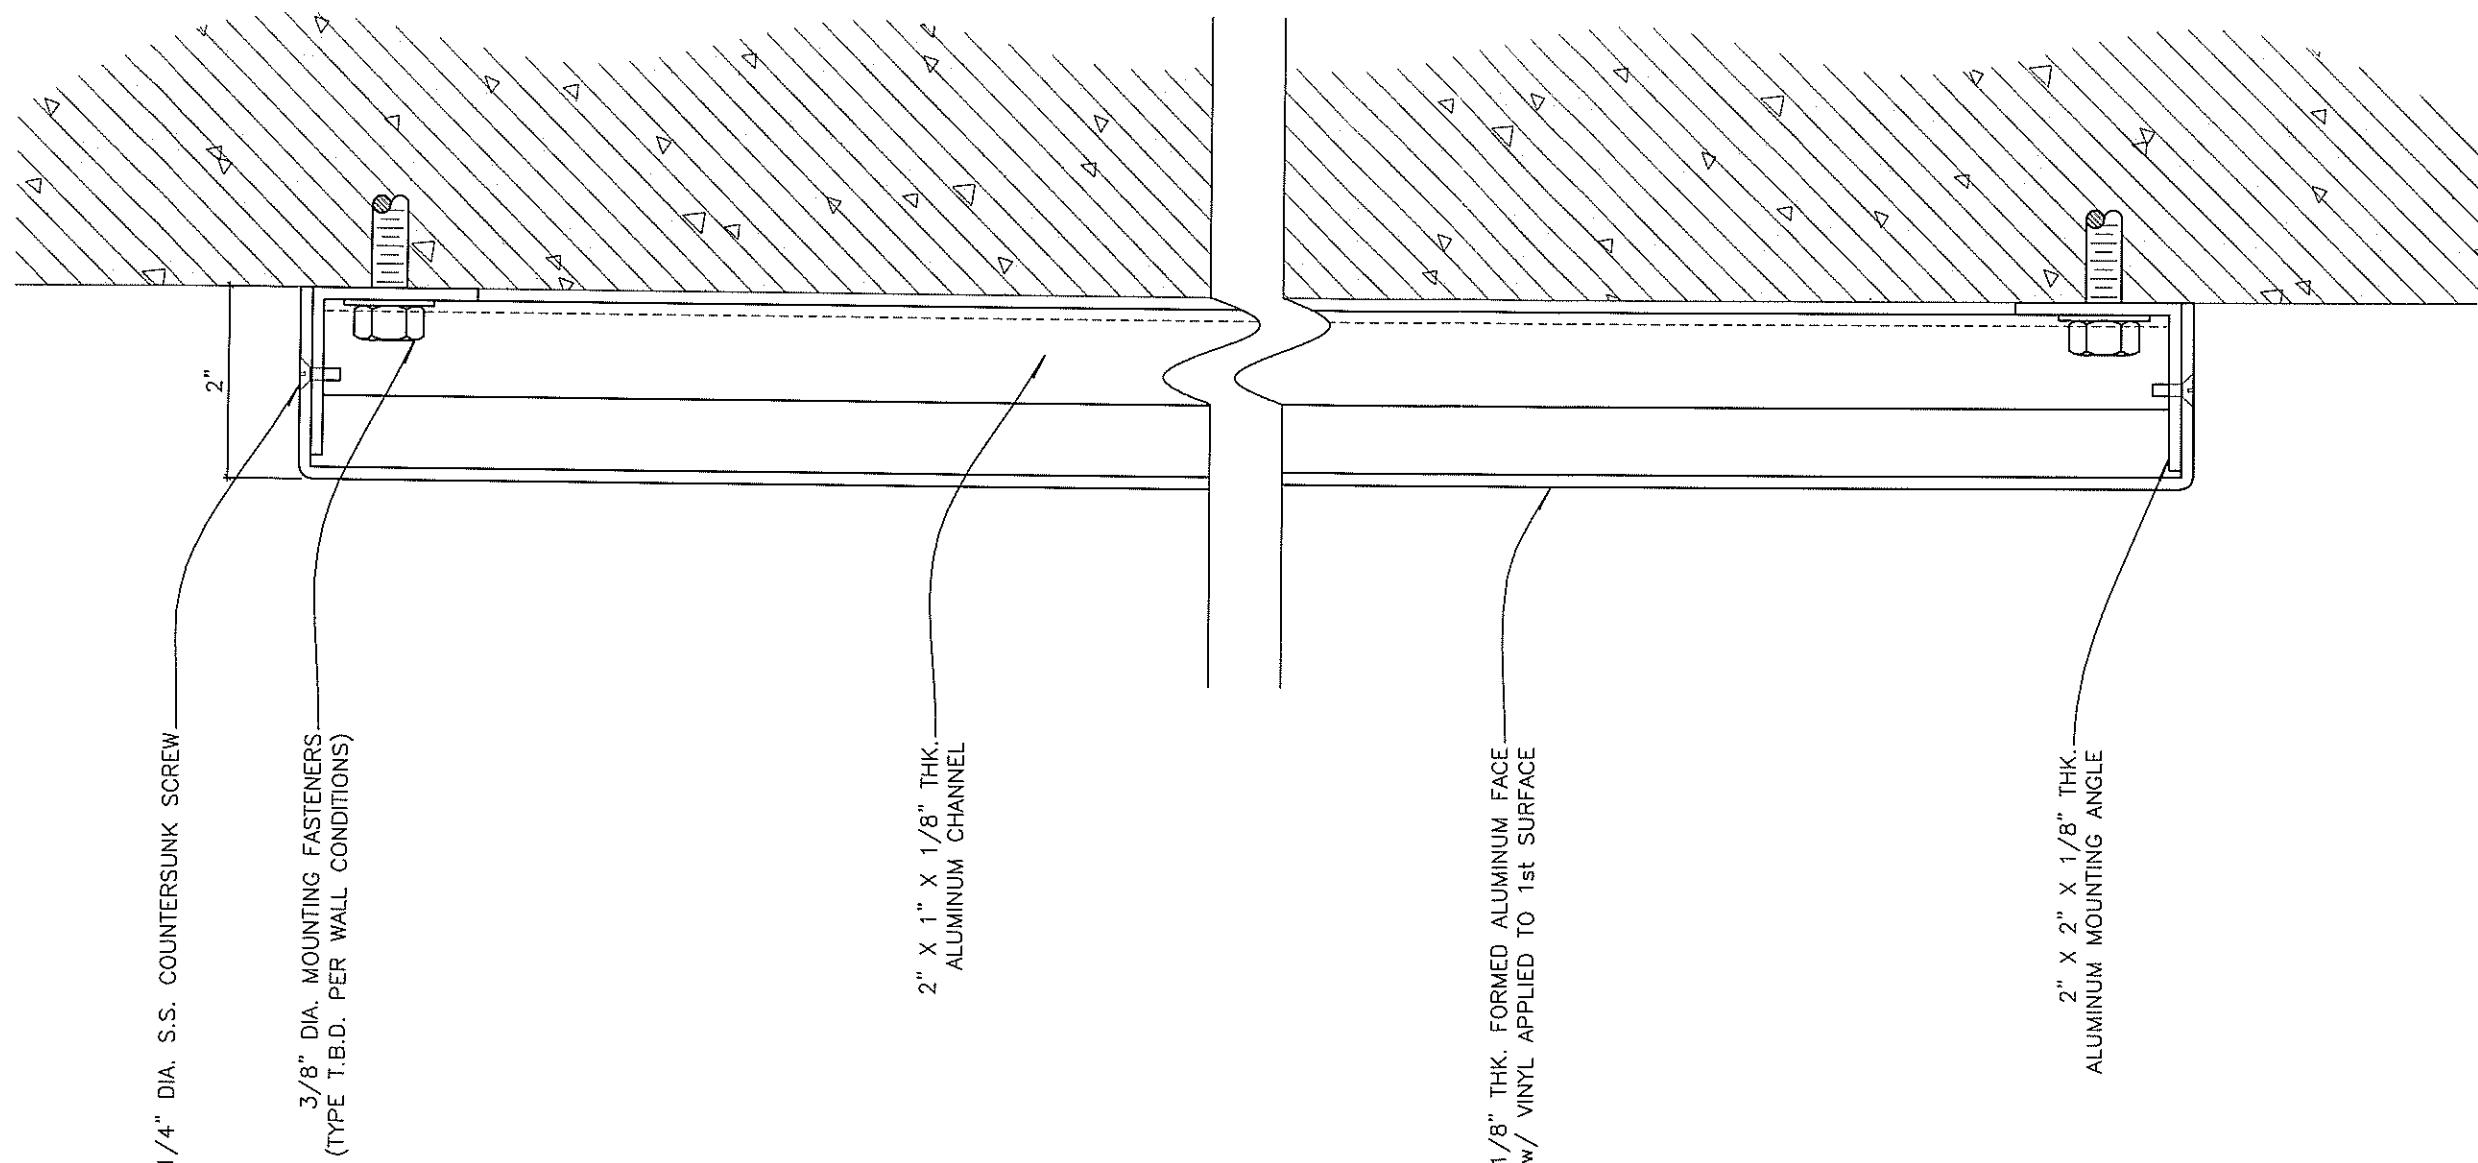

1/4" DIA. S.S. COUNTERSUNK SCREW  
(TYPE T.B.D. PER WALL CONDITIONS)  
3/8" DIA. MOUNTING FASTENERS

2" X 1" X 1/8" THK.  
ALUMINUM CHANNEL

1/8" THK. FORMED ALUMINUM FACE  
w/ VINYL APPLIED TO 1st SURFACE

2" X 2" X 1/8" THK.  
ALUMINUM MOUNTING ANGLE

**SECTION VIEW**