

PROSPECT AVENUE

EAST WELLS STREET

AREA OF IMPROVEMENT




the Zimmermann Design Group
 Architecture Planning Interior & Environmental Design
 7707 Harwood Avenue
 Milwaukee, WI 53213
 414 476 9500
 414 476 8582 fax

Cudahy Tower- Tenant Improvement
925 East Wells Street
OVERALL PLAN
Special Privilege Petition

N.T.S.
 May 13, 2005 040-114.00

SD-01

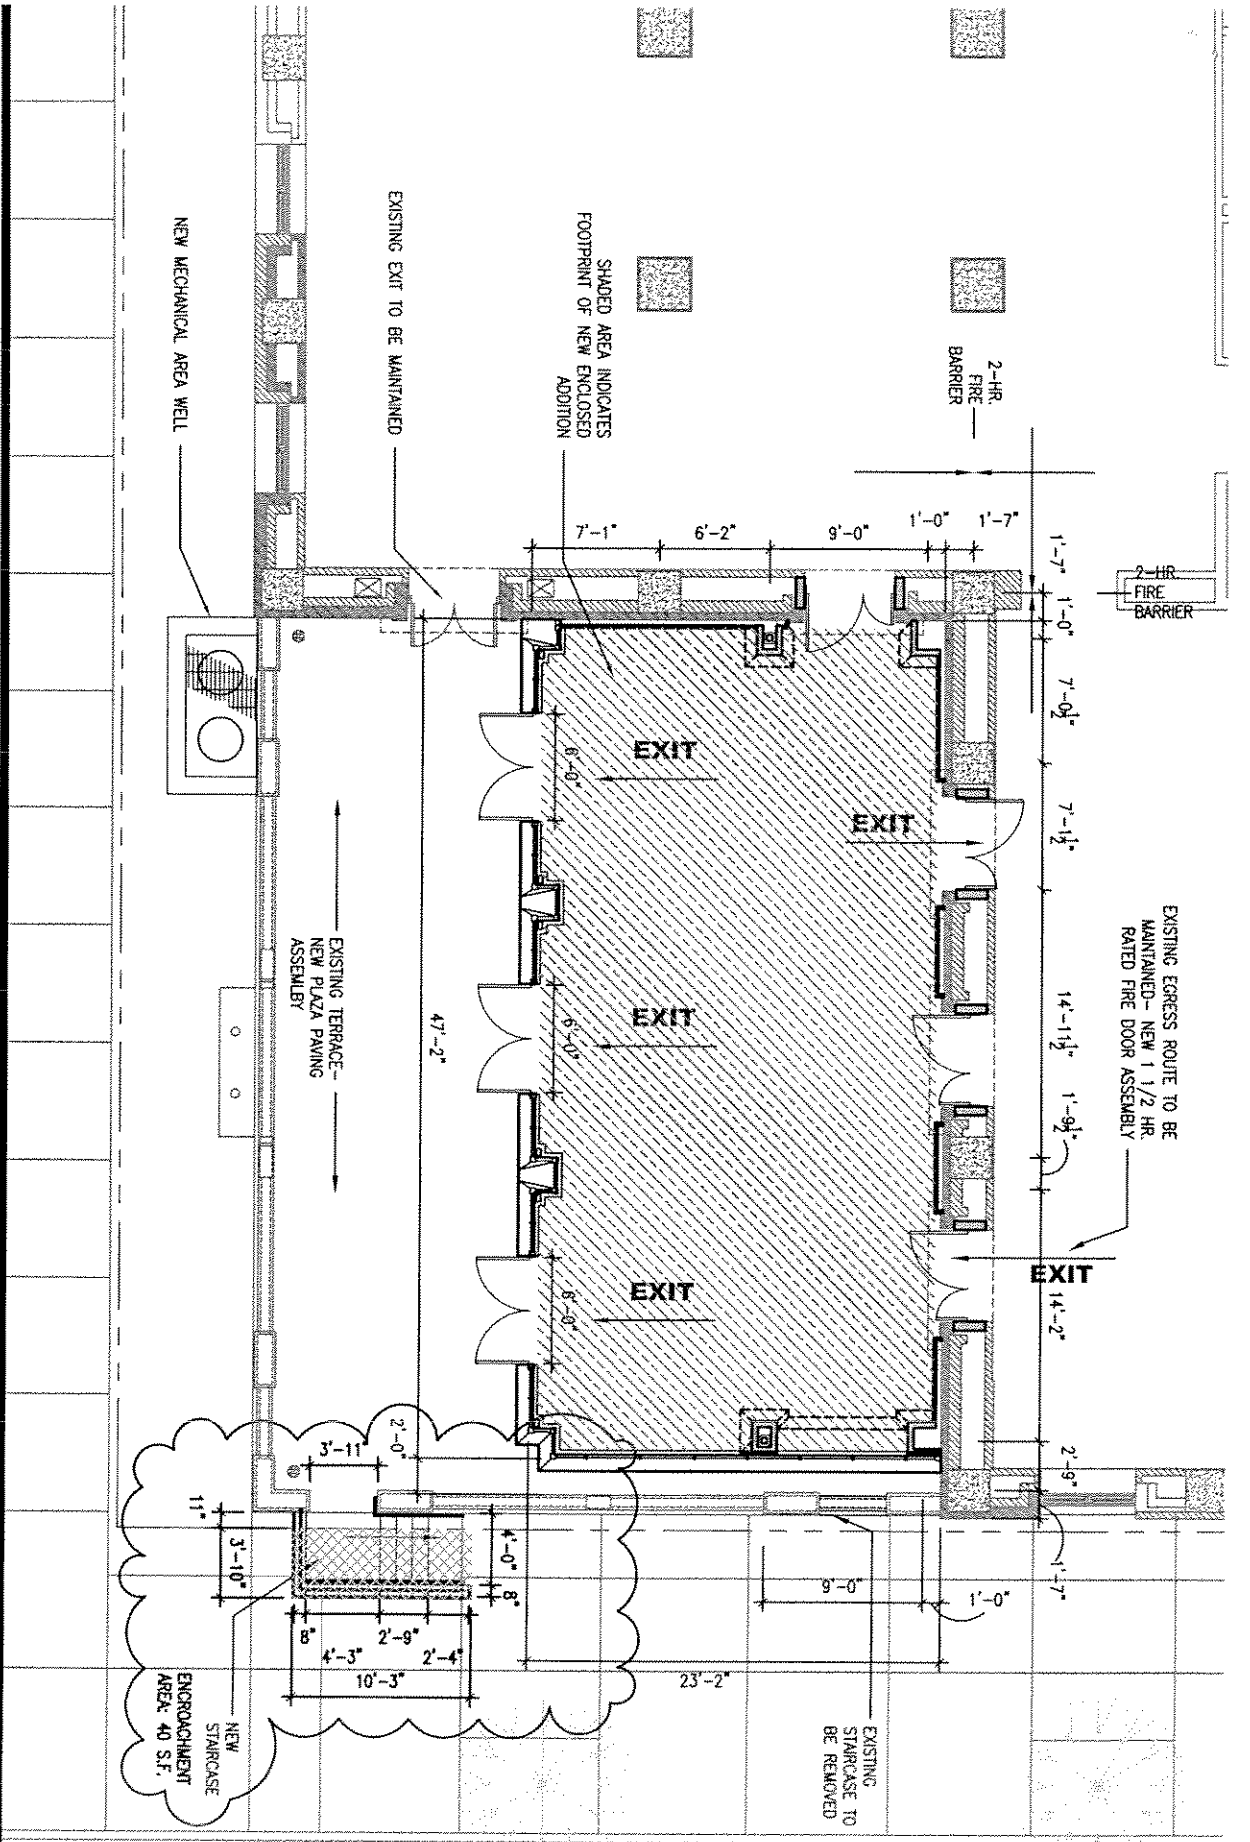


the Zimmermann Design Group
 Architecture Planning Interior & Environmental Design
 7707 Harwood Avenue
 Milwaukee, WI 53213
 414 476 9500
 414 476 8582 fax

Cudahy Tower- Tenant Improvement
925 East Wells Street
PARTIAL PLAN
Special Privilege Petition
 Drawing Scale: 3/32" = 1'-0"
 May 13, 2005 040114.00



SD-02

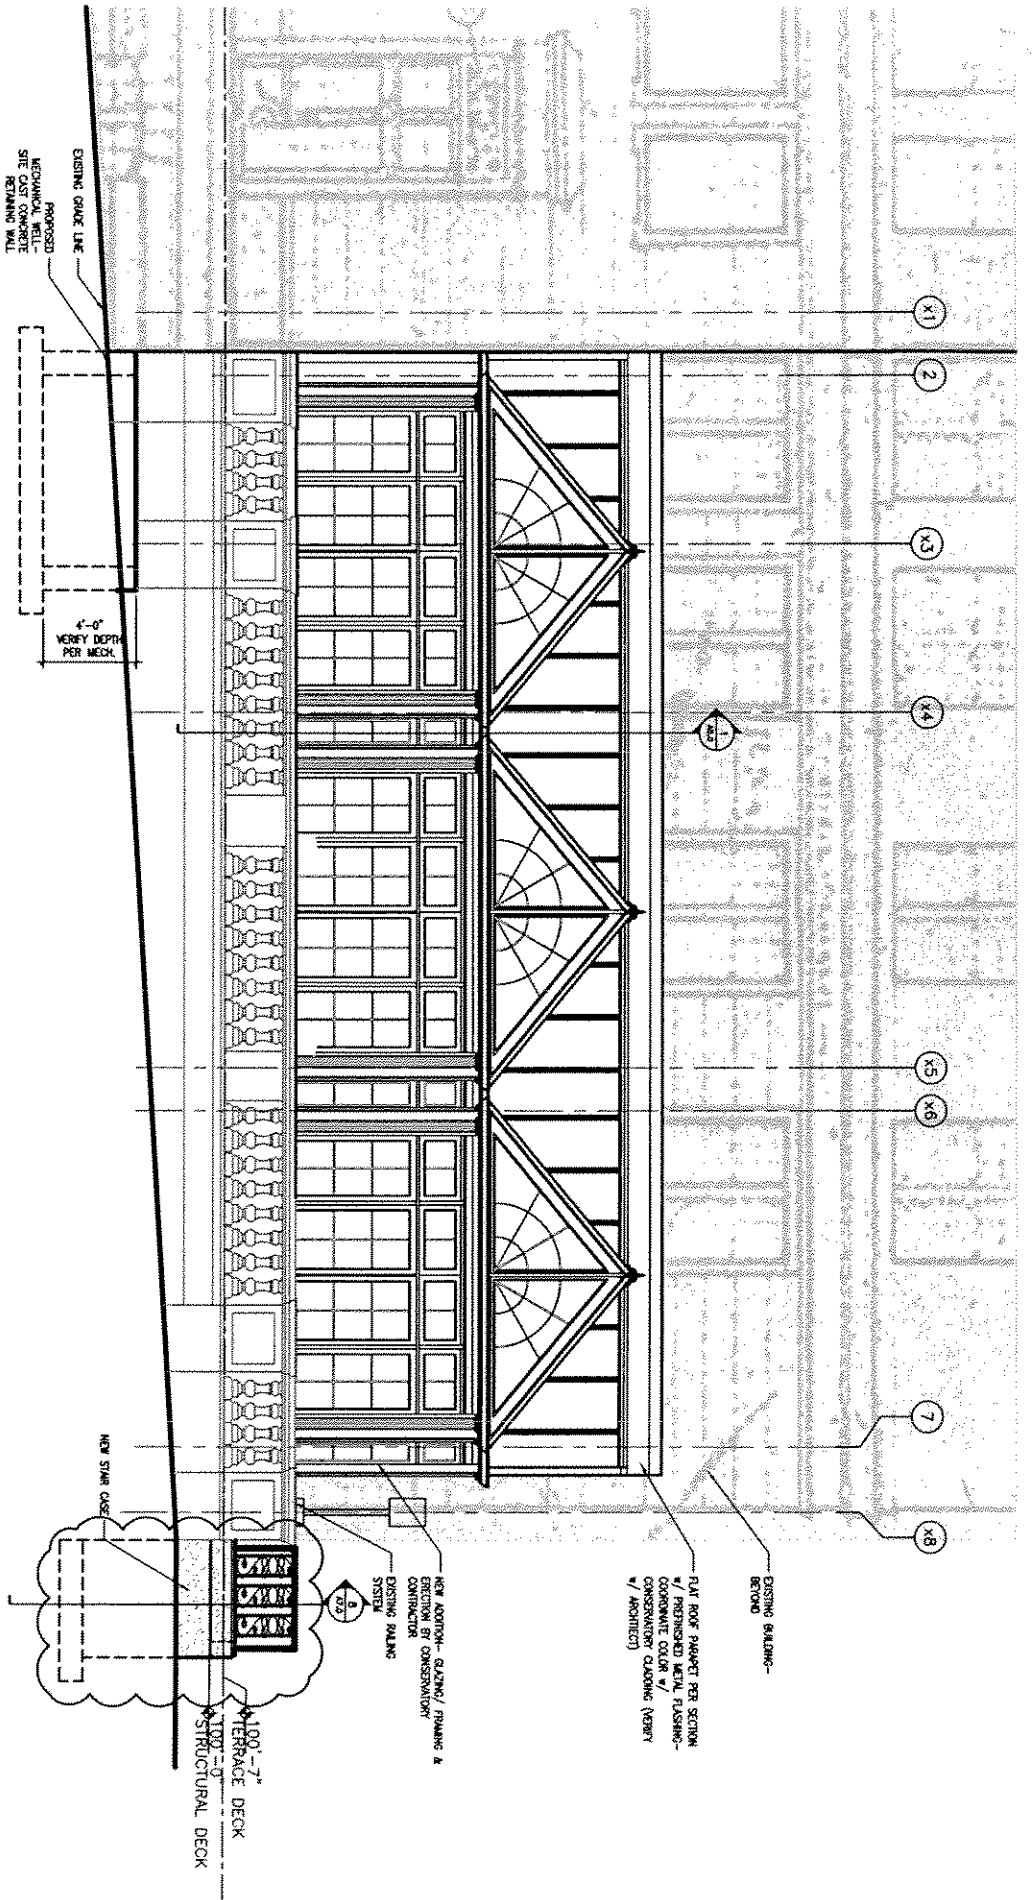

the Zimmermann Design Group
 Architecture Planning Interior & Environmental Design

7707 Harwood Avenue
 Milwaukee, WI 53213
 414 476 9500
 414 476 8582 fax


Cudahy Tower- Tenant Improvement
925 East Wells Street
EAST ELEVATION

Special Privilege Petition

Drawing Scale: 1/8" = 1'-0"

May 13, 2005 040114.00

SD-03

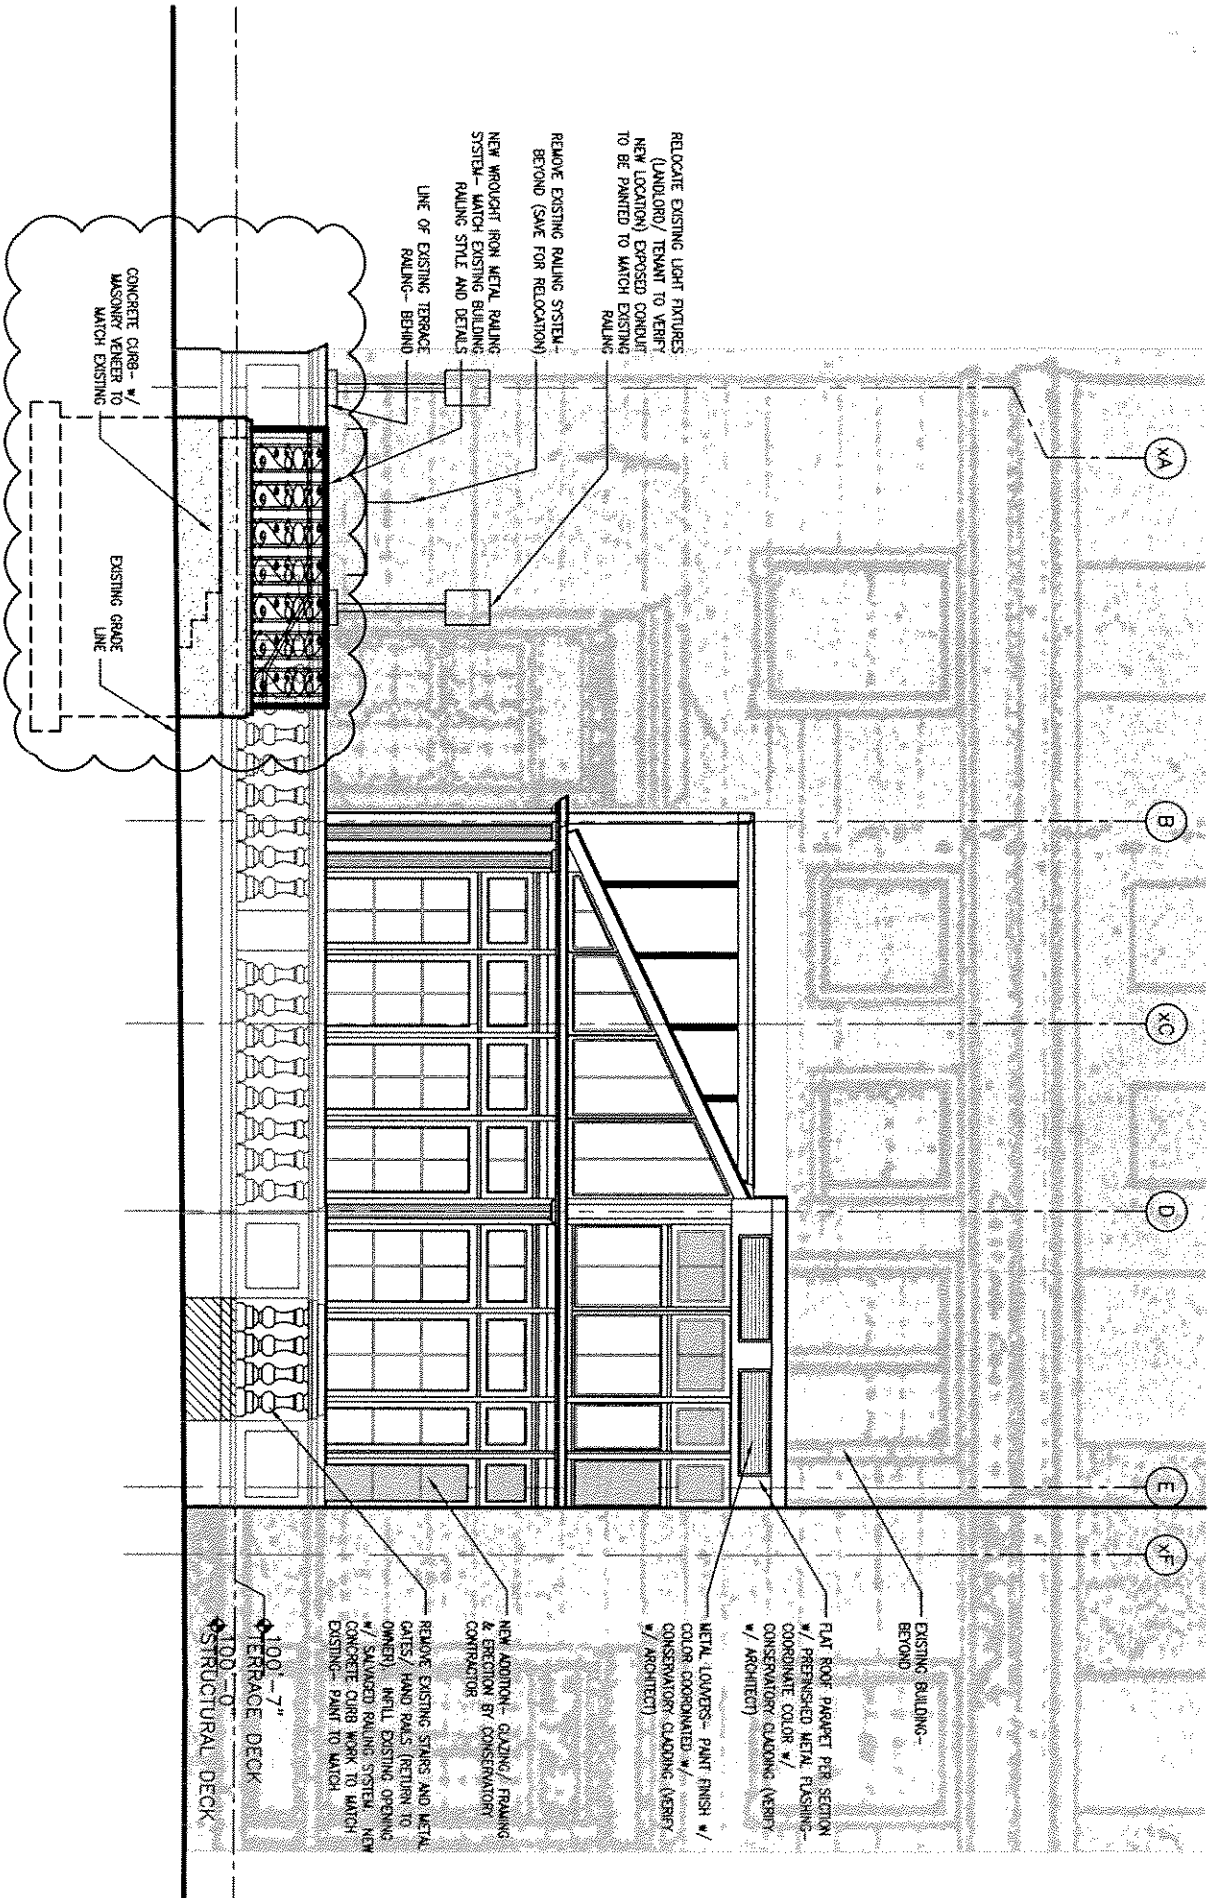

the Zimmermann Design Group
 Architecture Planning Interior & Environmental Design

7707 Harwood Avenue
 Milwaukee, WI 53213
 414 476 9500
 414 476 9582 fax

Cudahy Tower- Tenant Improvement
925 East Wells Street
WEST ELEVATION

Special Privilege Petition

N.T.S.

May 13, 2005

040114.00

SD-04

