
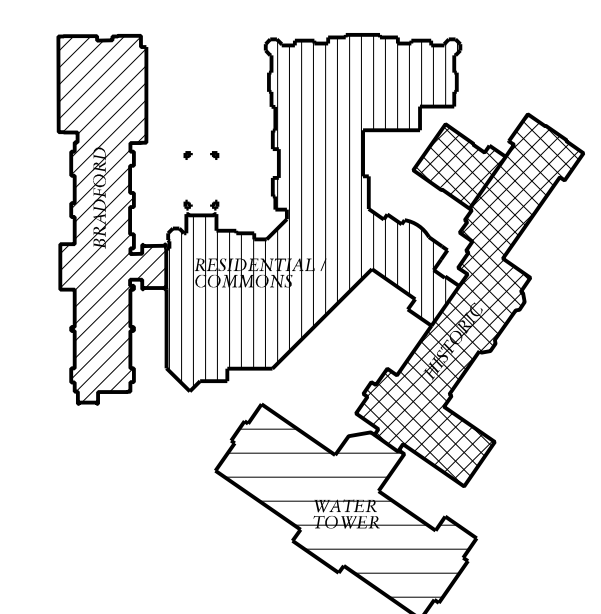
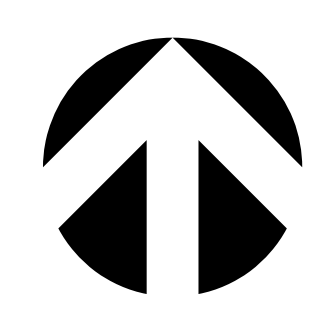


PLOT PARAMETERS: FILE: W:\190401\CAD\G220\CONCEPT
 PLotted on: 8/16/2023 10:47:11 AM BY: USER: JES
 PLOT SCALE: 1/8" = 1'-0" / 1/4" = 1'-0" / 1/2" = 1'-0"
 PLOT DATE: 8/16/2023 10:47:11 AM BY: USER: JES
 PLOT SCALE: 1/8" = 1'-0" / 1/4" = 1'-0" / 1/2" = 1'-0"

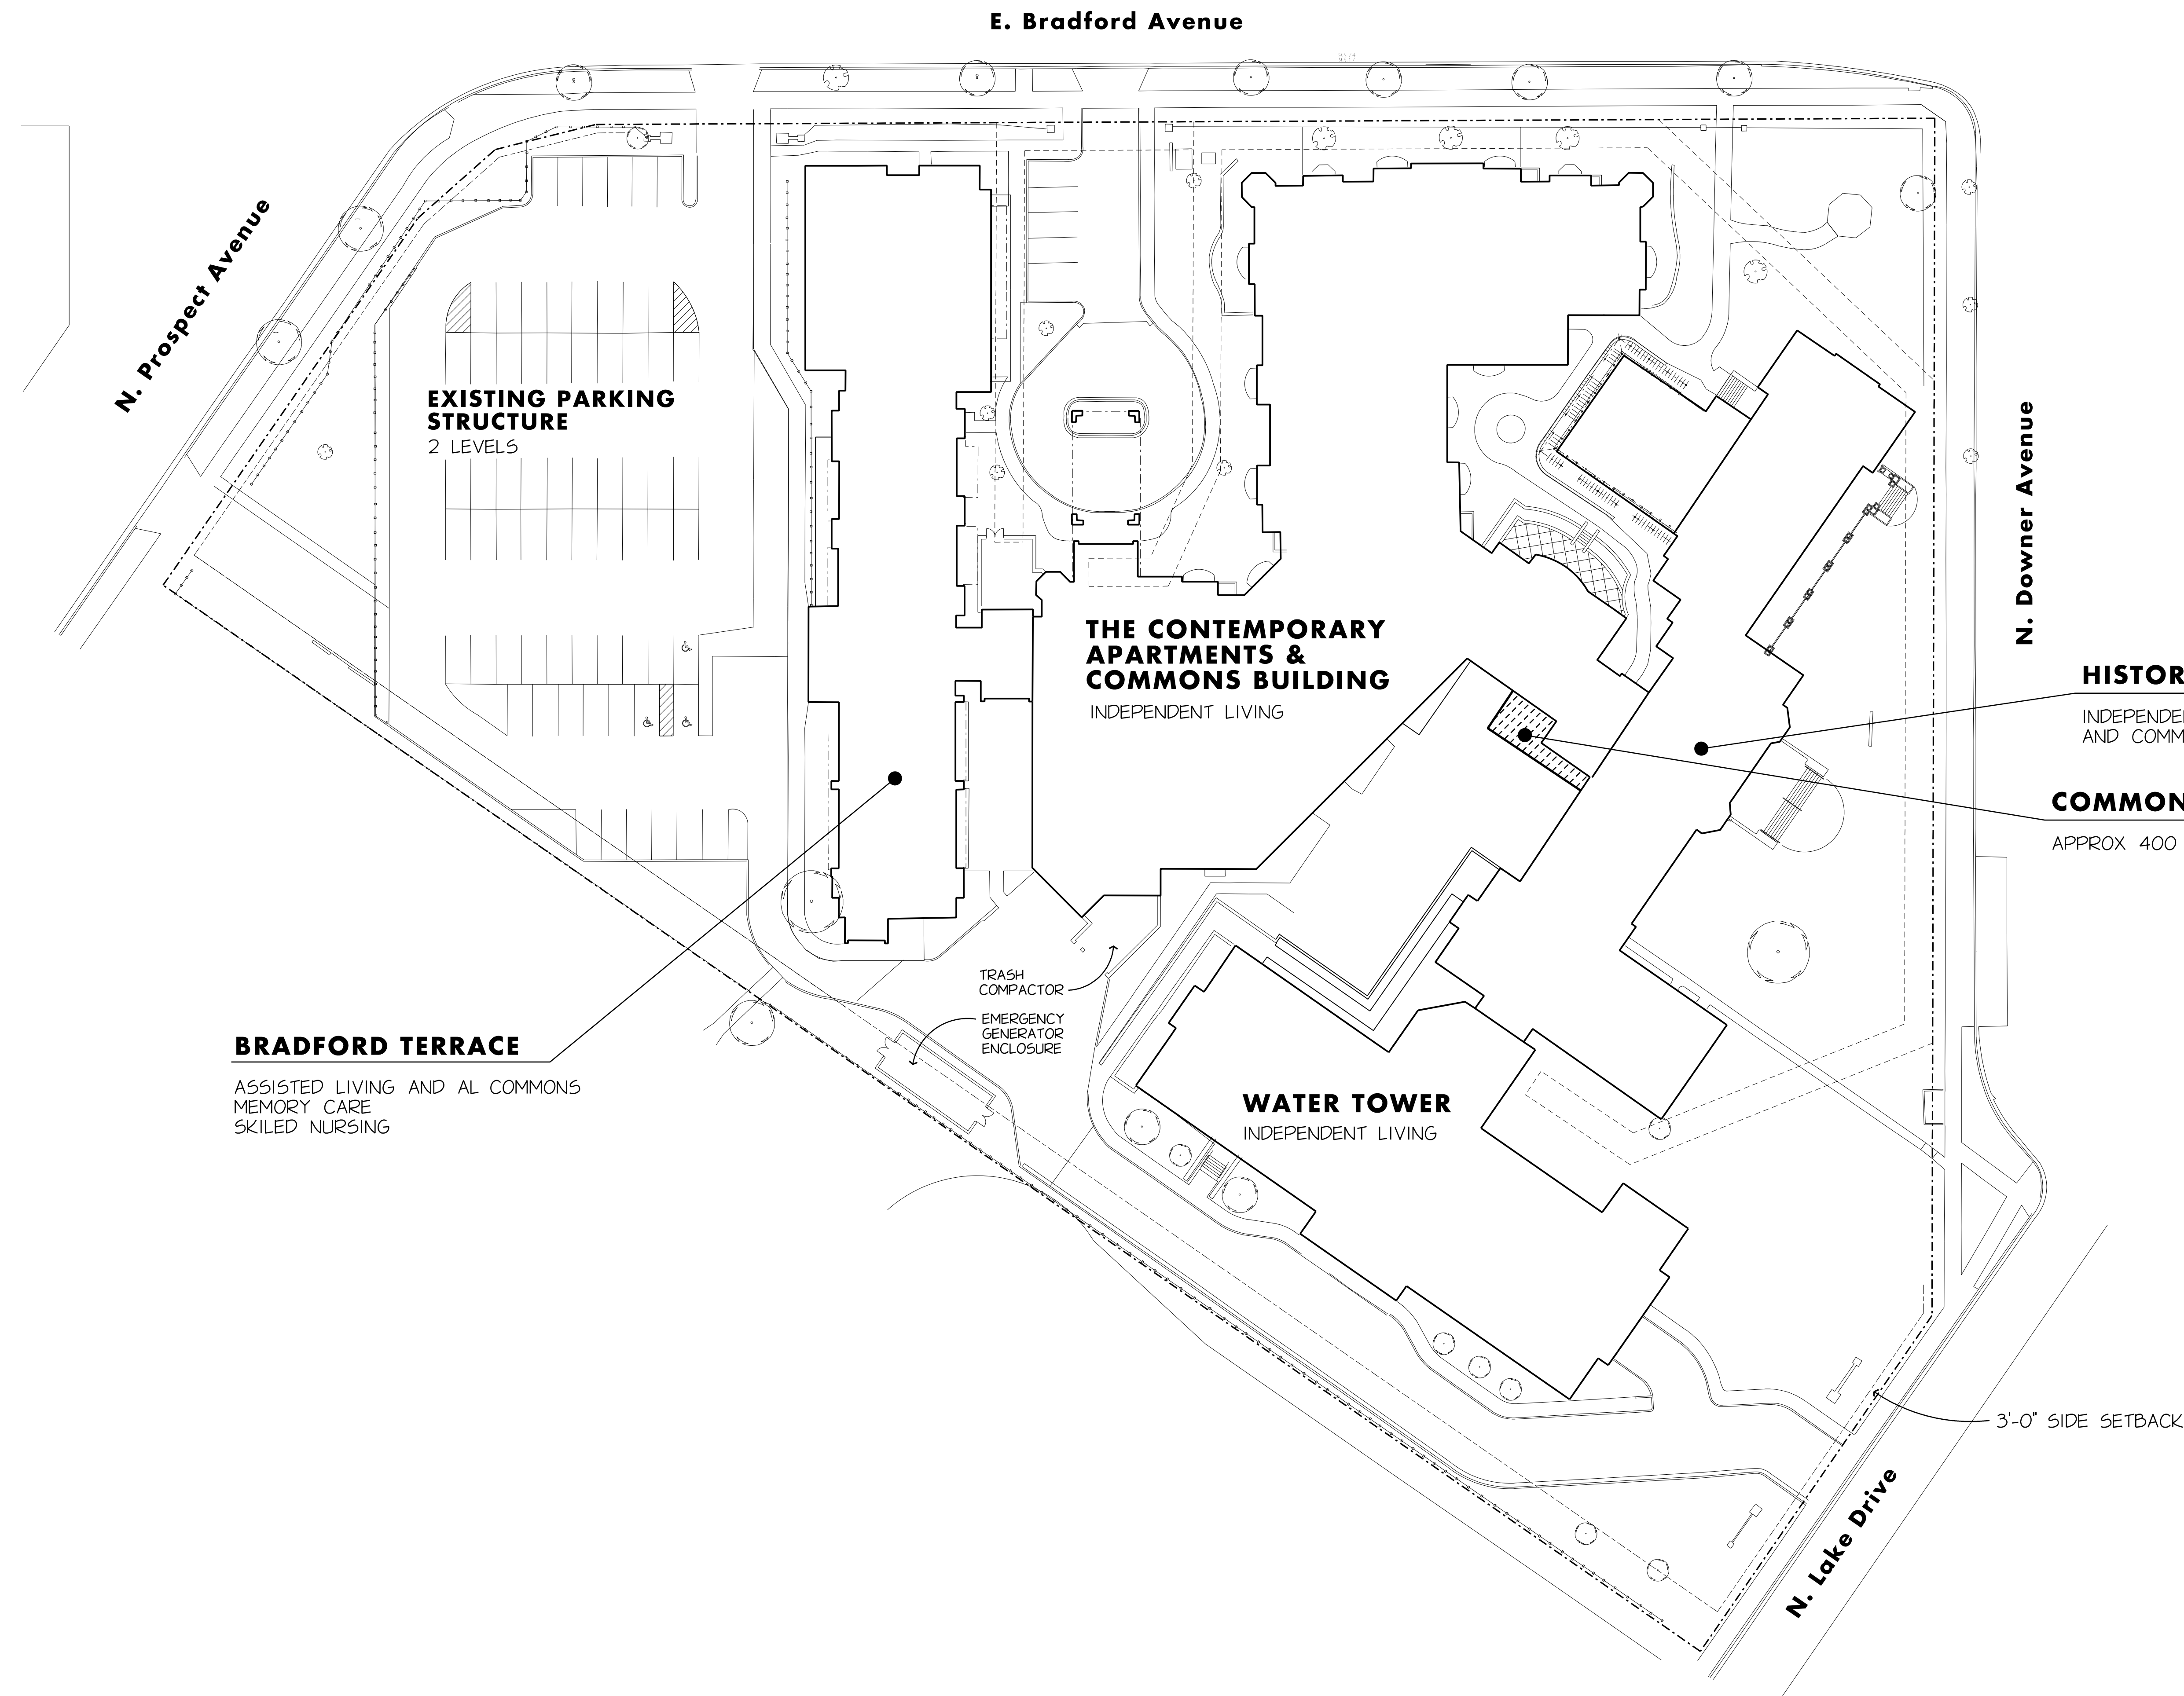

B3 DESIGN
 DEVELOPMENT
 NOT FOR
 CONSTRUCTION

ROOF	ROOF	ROOF	ROOF
FIFTH FLOOR	FOURTH FLOOR	THIRD FLOOR	SECOND FLOOR
FOURTH FLOOR	THIRD FLOOR	SECOND FLOOR	FIRST FLOOR
THIRD FLOOR	SECOND FLOOR	FIRST FLOOR	BASEMENT
SECOND FLOOR	FIRST FLOOR	BASEMENT	BASEMENT
FIRST FLOOR	BASEMENT	BASEMENT	BASEMENT
BASEMENT	BASEMENT	BASEMENT	BASEMENT

THIS DRAWING, ITS DESIGN CONCEPT AND ITS DETAILS ARE THE SOLE PROPERTY OF AG ARCHITECTURE, INC. AND SHALL NOT BE COPIED IN ANY FORM OR MANNER WITHOUT WRITTEN AUTHORIZATION OF ITS DESIGNER/CREATOR


DRAWN BY: DRN
 DATE: 3 SEP 2021
 PROJECT: 190401
 SHEET NO.

1" = 30'-0" CAMPUS PLAN G220 TYPICAL



Eastcastle Place
 Senior Living Community
 Milwaukee Wisconsin

1414 UNDERWOOD AVE.
 WAUWATOSA, WI 53213
 414.431.2131 TEL
 414.431.0531 FAX
 WWW.AGARCH.COM
 Architecture
 Engineering
 Planning

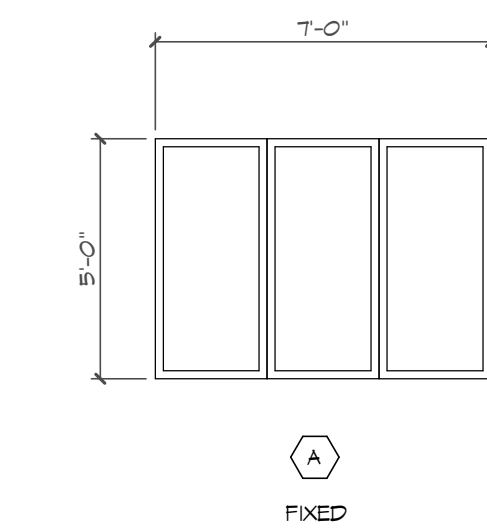

Window Schedule
1/4" = 1'-0"

EXTERIOR ELEVATION GENERAL NOTES

1. PROVIDE CONCRETE SPLASH BLOCKS AT ALL DOWNSPOUTS WHICH SPILL ONTO GRADE OR ROOFS.
 2. ALL CONDUIT, METERS, VENTS, ETC. TO BE PAINTED TO MATCH ADJACENT SURFACE.
 3. GUTTERS AND DOWNSPOUTS ARE PREFINISHED ALUMINUM.
 4. SEE SHEET AT401 FOR WINDOW AND STOREFRONT SCHEDULES.
- EXTERIOR ELEVATION KEY NOTES:**
- MR STANDING SEAM GALVALUME METAL ROOF
 - S1 TRADITIONAL STUCCO SYSTEM (PAINTED)
 - S3 TRADITIONAL STUCCO SYSTEM (PAINTED) WITH 3" LAP PATTERN
 - S4 TRADITIONAL STUCCO SYSTEM (PAINTED) WITH 1" VERTICAL REVEAL AT 0' O.C.
 - S5 TRADITIONAL STUCCO SYSTEM (PAINTED) WITH 5" LAP PATTERN
 - S6 TRADITIONAL STUCCO SYSTEM (PAINTED) WITH 0" LAP PATTERN
 - A THREE DIMENSIONAL ASPHALT SHINGLES
 - B BRICK
 - M5 MANUFACTURED STONE
 - F4 FIBER CEMENT SIDING WITH 4" LAP
 - F5 FIBER CEMENT SIDING WITH 5" LAP
 - FP FIBER CEMENT PANELS - NIGHHA BLOCK PATTERN





EastCastle - IL & Commons
 AG Office
 Wauwatosa Wisconsin



1414 UNDERWOOD AVE.
WAUWATOSA, WI 53213
414.431.3131 TEL
414.431.0531 FAX
WWW.AGARCH.COM
Architecture
Engineering
Planning
REVISIONS
NO. DATE DESCRIPTION

B3 DESIGN
 DEVELOPMENT
 NOT FOR
 CONSTRUCTION

FLOOR	ROOF	ROOF	ROOF	ROOF
FIFTH FLOOR	FOURTH FLOOR	THIRD FLOOR	SECOND FLOOR	FIRST FLOOR
FOURTH FLOOR	THIRD FLOOR	SECOND FLOOR	FIRST FLOOR	BASEMENT
THIRD FLOOR	SECOND FLOOR	FIRST FLOOR	BASEMENT	BASEMENT
SECOND FLOOR	GROUND FLOOR	BASEMENT	BASEMENT	BASEMENT
BASEMENT	BASEMENT	BASEMENT	BASEMENT	BASEMENT

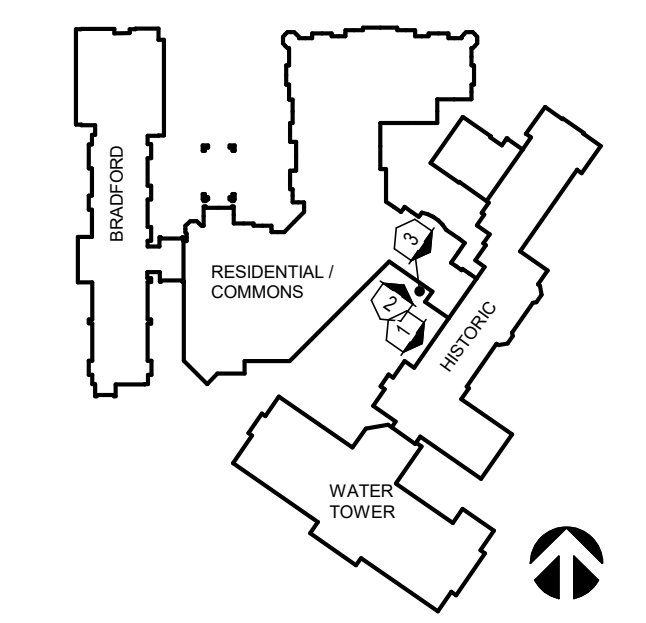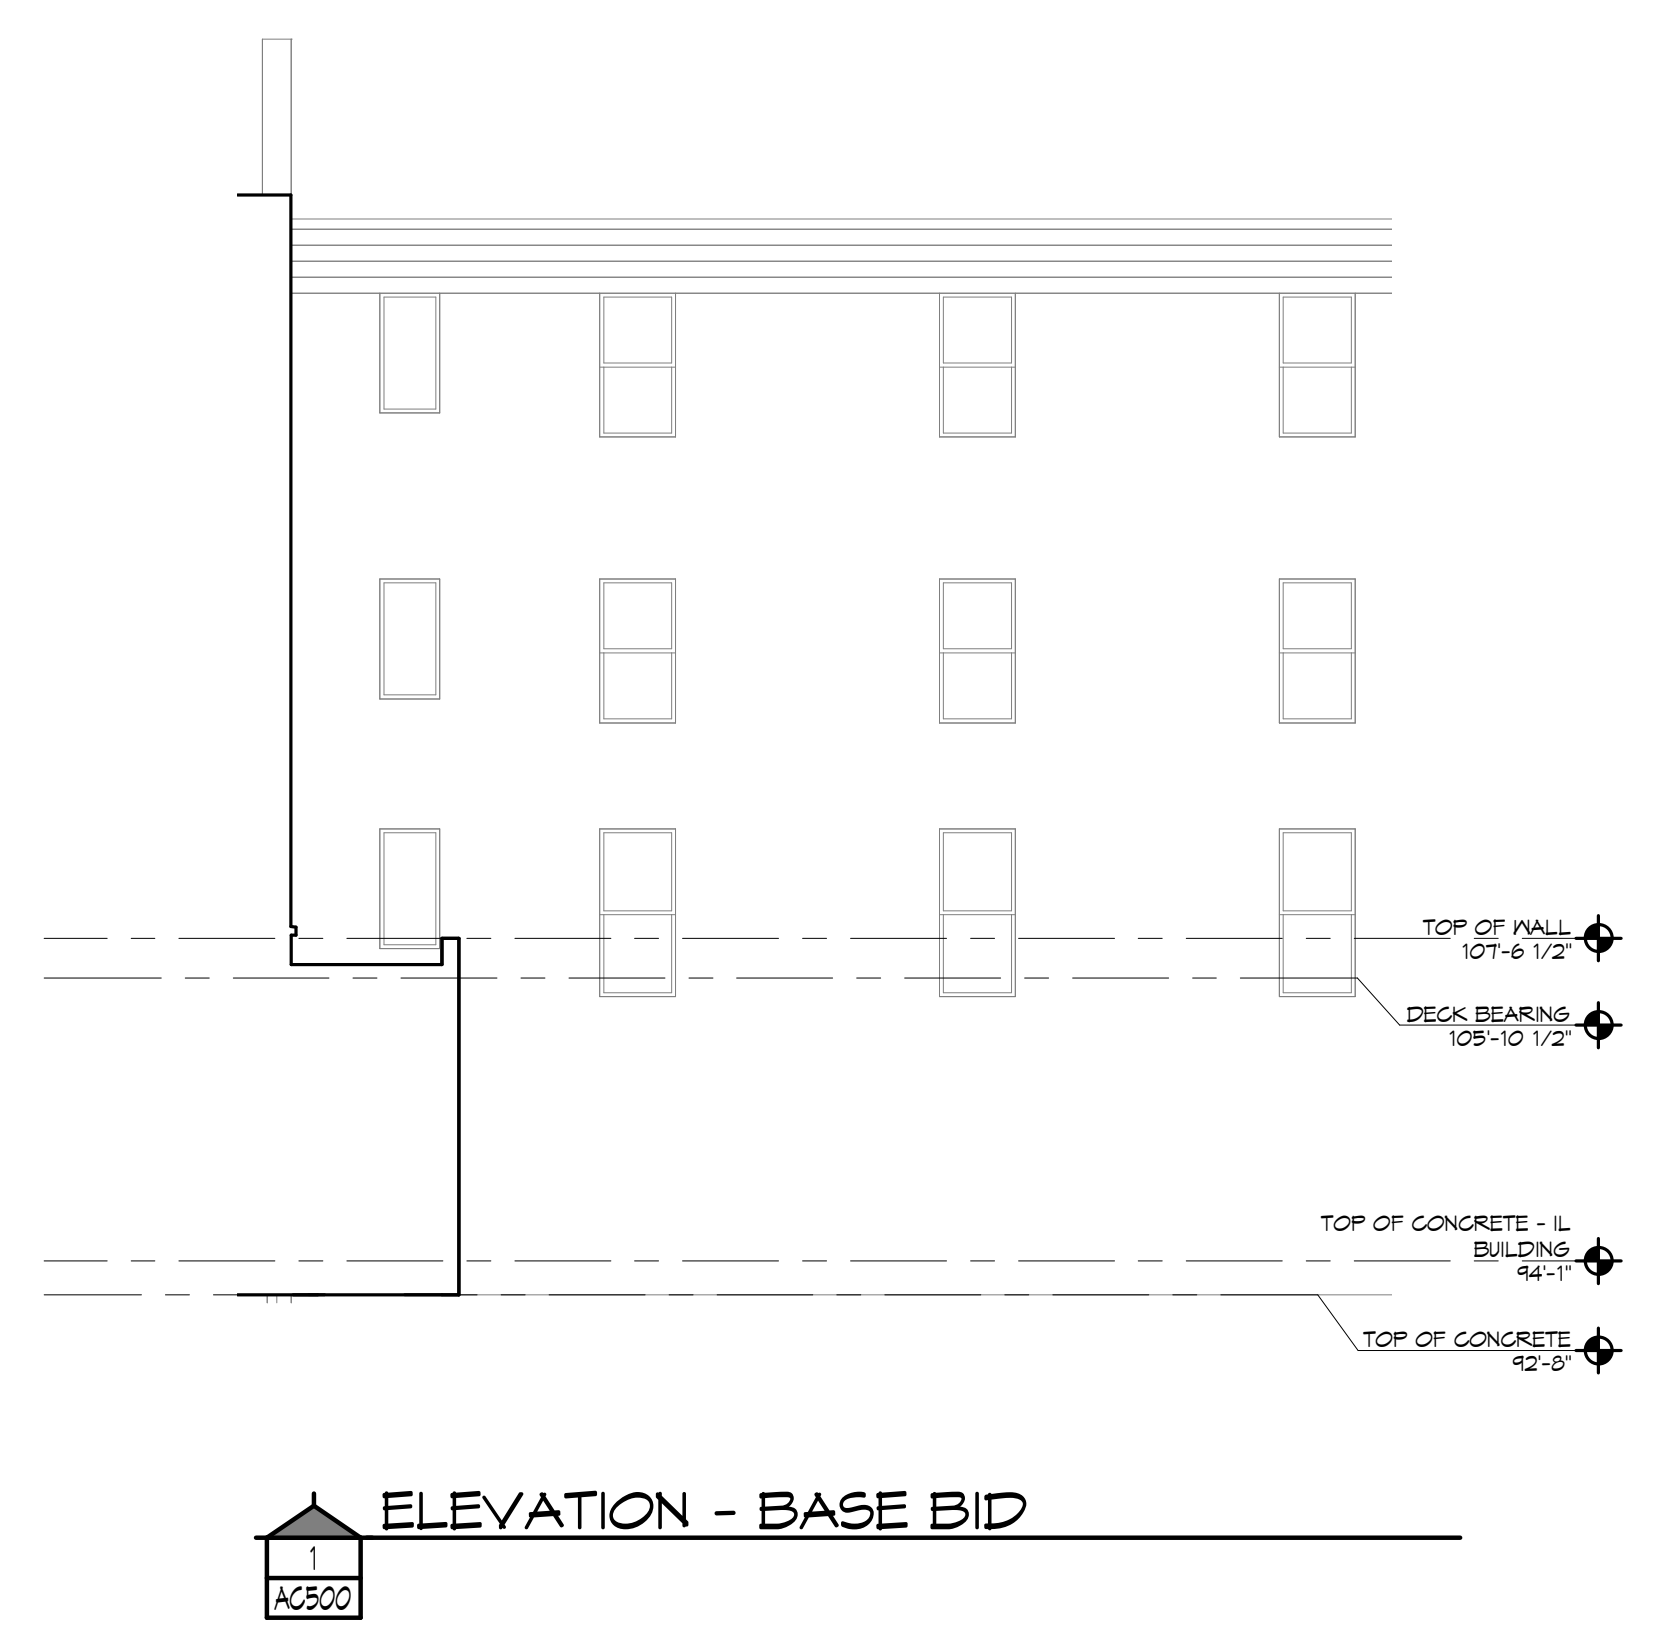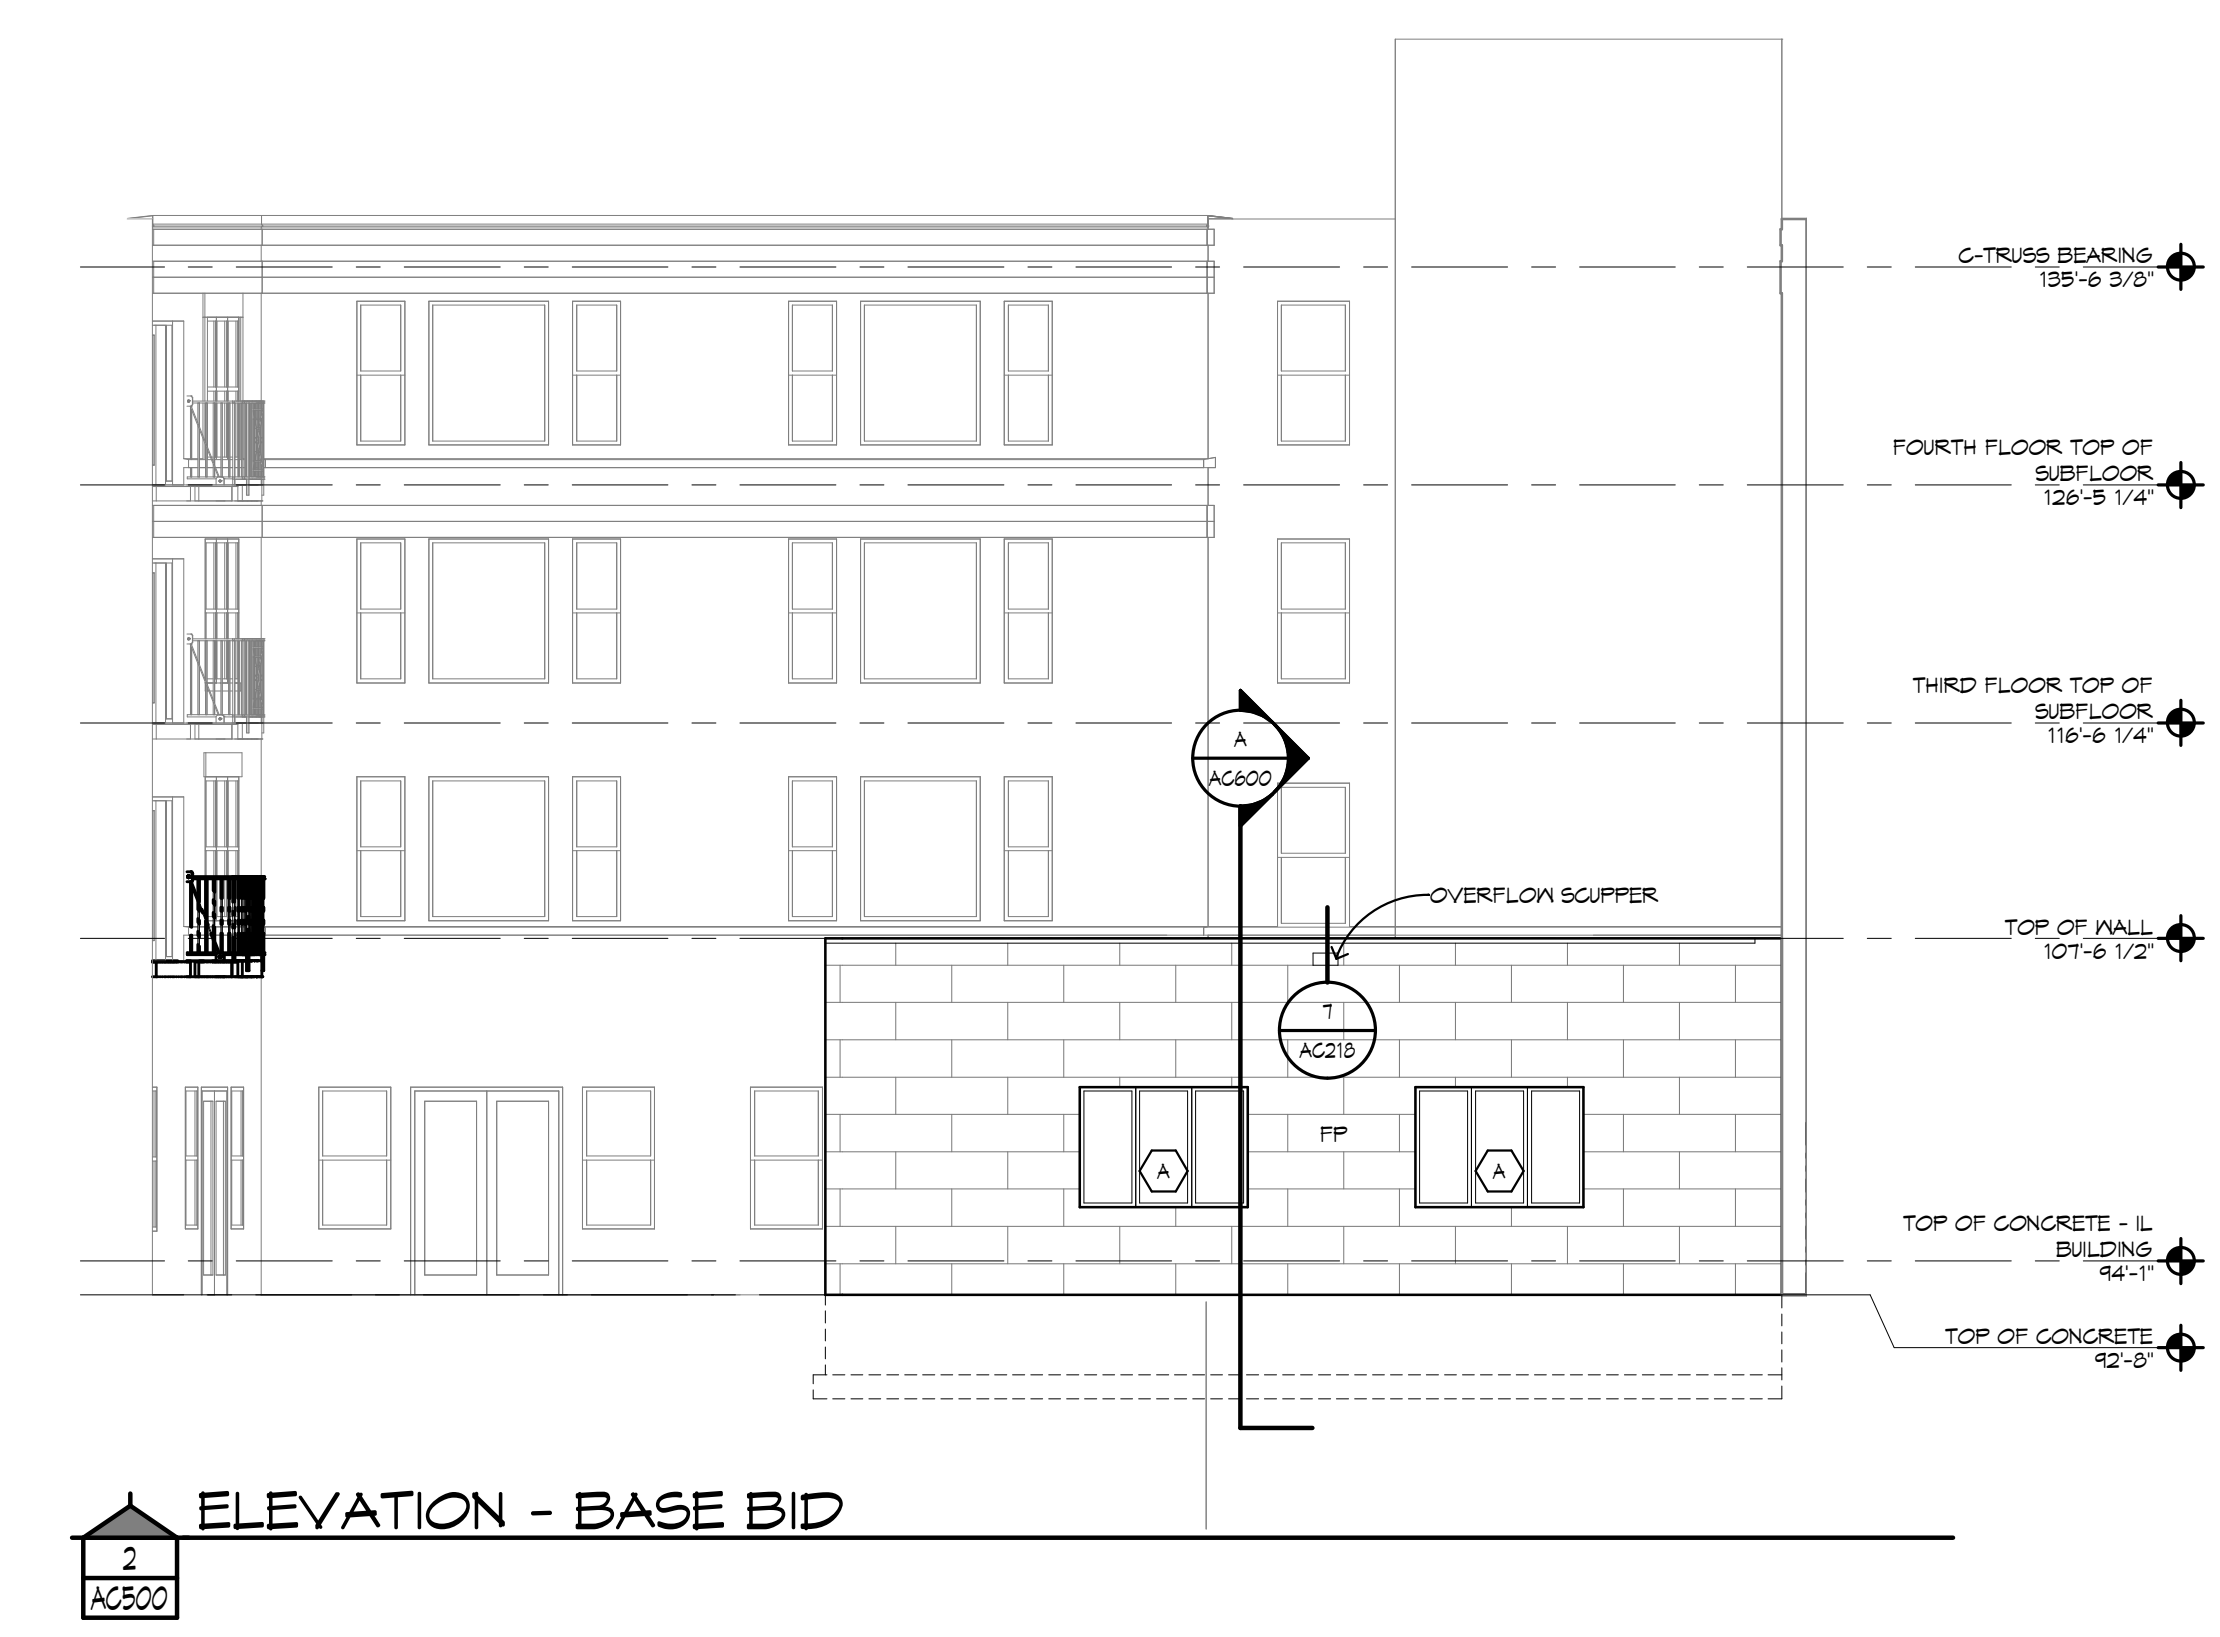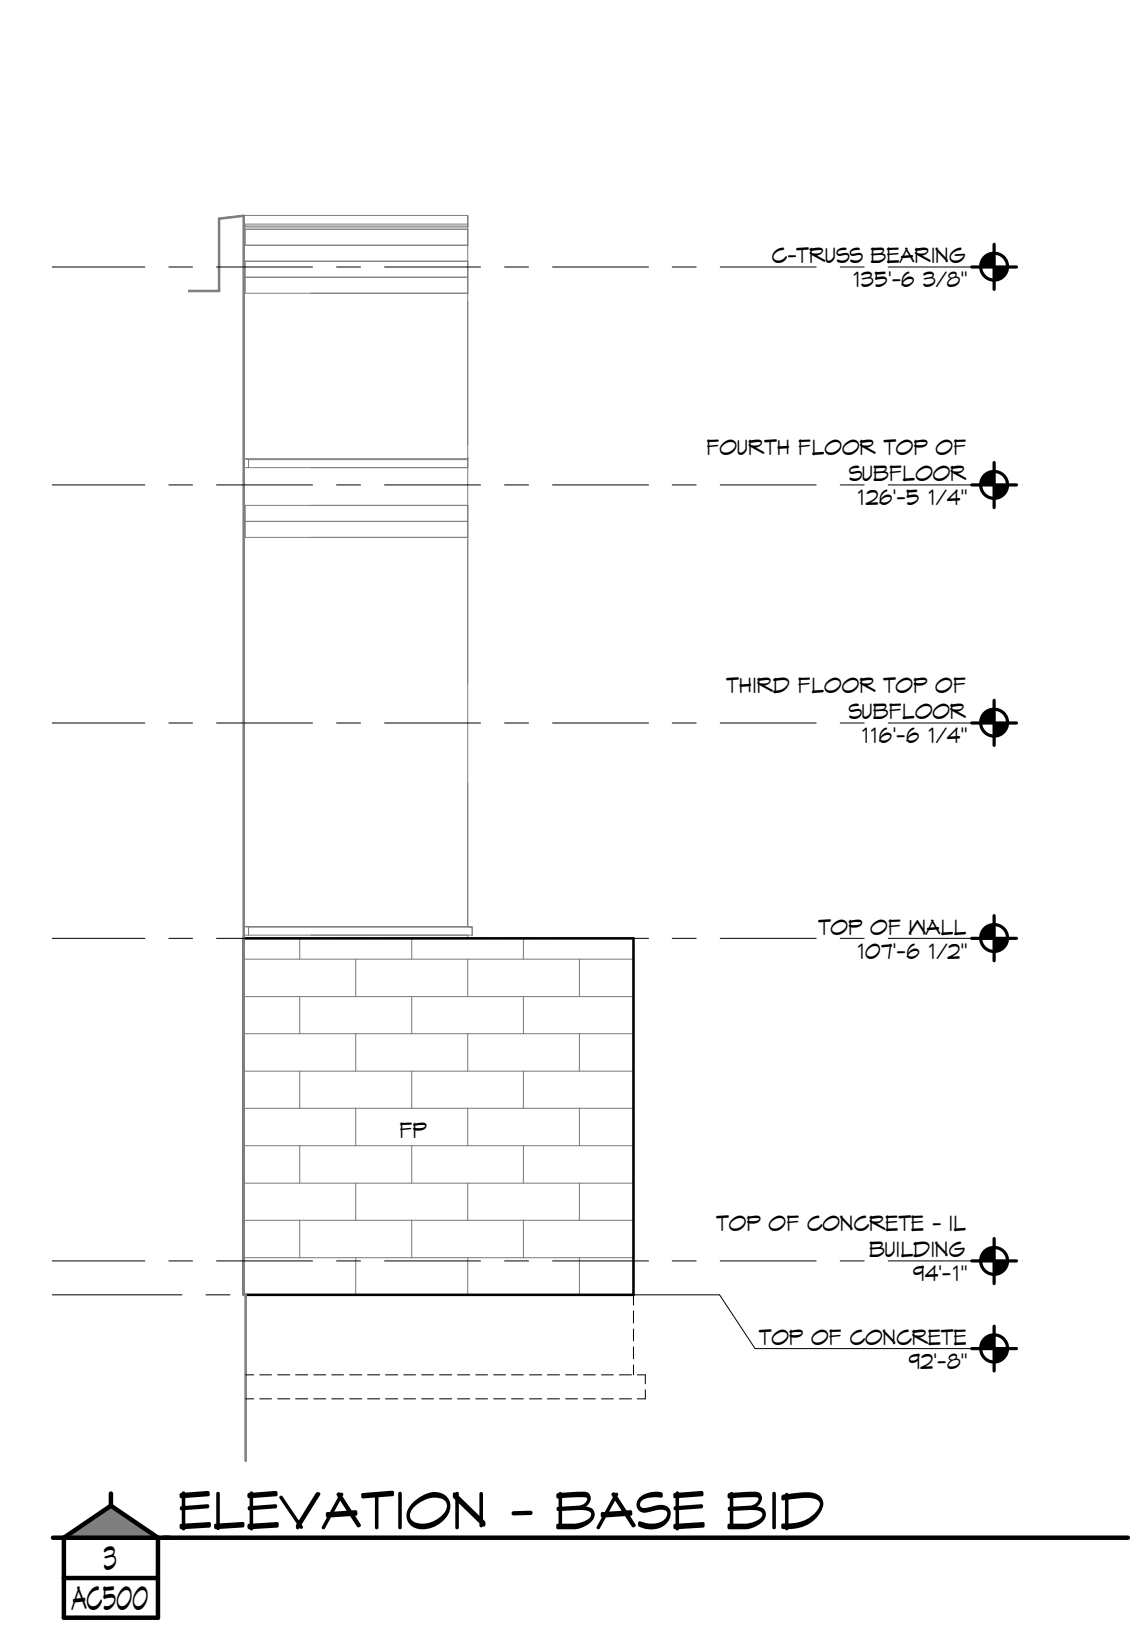

BRADFORD TERRACE RESIDENTIAL / HISTORIC WATER TOWER COMMONS
 THIS DRAWING IS THE PROPERTY OF AG ARCHITECTURE, INC. AND SHALL NOT BE COPIED IN ANY FORM OR MANNER WITHOUT WRITTEN AUTHORIZATION BY ITS REGISTERED PROFESSIONAL ARCHITECT.
 DATE 20 AUGUST 2021
 PROJECT 190401
 SHEET NO.

1/8" EXTERIOR ELEVATIONS AC500 COMMONS

SHEET PRINTED ON: 8/20/21 10:52:39 AM
 FILE: J:\2021\190401-East Castle\Exterior_Elev_IL_IL&Commons_Rbas.rvt

Eastcastle Place
Senior Living Community
Milwaukee Wisconsin




1414 UNDERWOOD AVE.
WAUWATOSA, WI 53213
414.431.3131 TEL
414.431.0531 FAX
WWW.AGARCH.COM
Architecture
Engineering
Planning

REVISIONS
NO. DATE DESCRIPTION


FLOOR	DESCRIPTION	DATE	BY	CHK
FIFTH FLOOR	ROOF			
FOURTH FLOOR	FOURTH FLOOR			
THIRD FLOOR	THIRD FLOOR			
SECOND FLOOR	SECOND FLOOR			
GROUND FLOOR	GROUND FLOOR			
BASEMENT	BASEMENT			

BRADFORD TERRACE COMMONS HISTORIC WATER TOWER
3 September 2021
PROJECT 190401
SHEET NO.

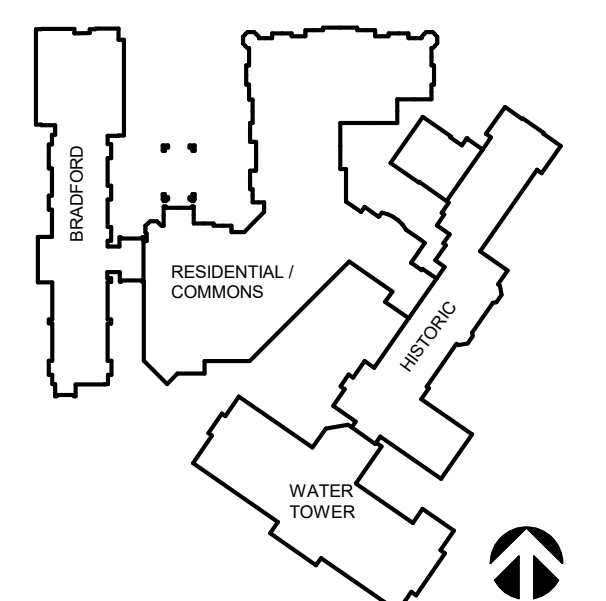

1/8" EXTERIOR ELEVATIONS AI500
Designer


SHEET PRINTED ON:
8/23/2021 12:49:10 PM
BIM_Multi/Sheet East Castle Place/Sheet_Arch_Water Tower_Elevs.rvt

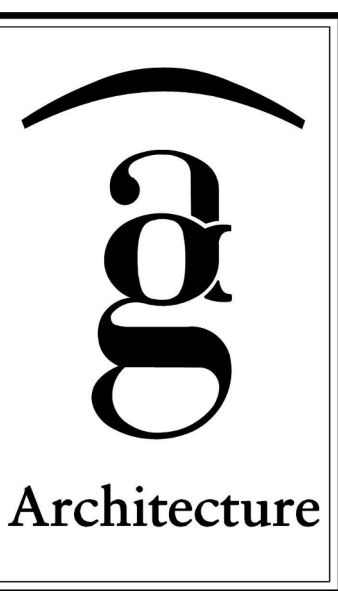

1414 UNDERWOOD AVE.
WAUWATOSA, WI 53213
414.431.3131 TEL
414.431.0531 FAX
WWW.AGARCH.COM

Architecture
Engineering
Planning

REVISIONS
NO. DATE DESCRIPTION

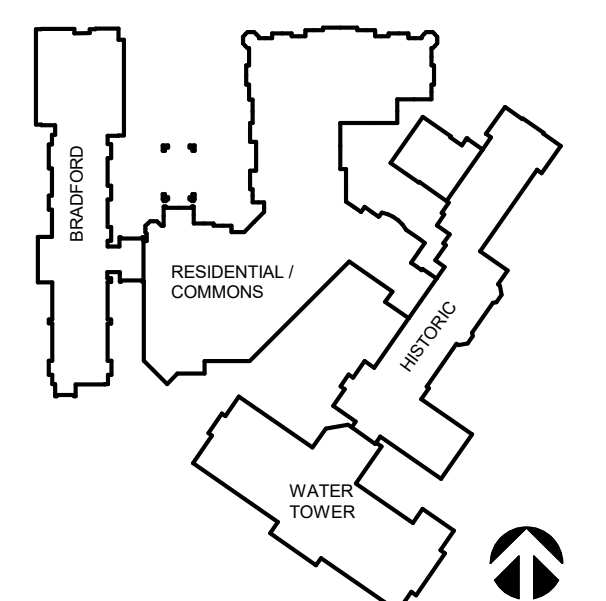

ROOF	ROOF	ROOF	ROOF
FIFTH FLOOR	FOURTH FLOOR	THIRD FLOOR	FOURTH FLOOR
FOURTH FLOOR	THIRD FLOOR	SECOND FLOOR	THIRD FLOOR
THIRD FLOOR	SECOND FLOOR	FIRST FLOOR	SECOND FLOOR
SECOND FLOOR	GROUND FLOOR	BASEMENT	FIRST FLOOR
GROUND FLOOR	BASEMENT	BASEMENT	BASEMENT
BASEMENT	BASEMENT		

BRADFORD RESIDENTIAL / HISTORIC WATER TERRACE COMMONS
THIS DRAWING IS THE PROPERTY OF AG ARCHITECTURE, INC. AND SHALL NOT BE COPIED IN ANY MANNER WITHOUT WRITTEN PERMISSION FROM AG ARCHITECTURE, INC.
DATE: 3 September 2021
PROJECT: 190401
SHEET NO. AI501