



CERTIFICATE OF APPROPRIATENESS APPLICATION FORM

Incomplete applications will not be processed for Commission review.
Please print legibly.

1. HISTORIC NAME OF PROPERTY OR HISTORIC DISTRICT: (if known)
DAPL, LLC

ADDRESS OF PROPERTY:

2580 North Downer Avenue, Milwaukee, WI 53211

2. NAME AND ADDRESS OF OWNER:

Name(s): DAPL, LLC

Address: 788 North Jefferson Street, Suite 800

City: Milwaukee

State: WI

ZIP: 53202

Email: katiestawarz@vbmre.com

Telephone number (area code & number) Daytime: 414.224.5070 ext. 23 Evening:

3. APPLICANT, AGENT OR CONTRACTOR: (if different from owner)

Name(s): Katie Stawarz

Address: 788 North Jefferson Street, Suite 800

City: Milwaukee

State: WI

ZIP Code: 53202

Email: katiestawarz@vbmre.com

Telephone number (area code & number) Daytime: 414.224.5070 ext. 23 Evening:

4. ATTACHMENTS: (Because projects can vary in size and scope, please call the HPC Office at 414-286-5712 for submittal requirements)

A. REQUIRED FOR MAJOR PROJECTS:

Photographs of affected areas & all sides of the building (annotated photos recommended)

Sketches and Elevation Drawings (1 full size and 1 reduced to 11" x 17" or 8 1/2" x 11")
A digital copy of the photos and drawings is also requested.

Material and Design Specifications (see next page)

B. NEW CONSTRUCTION ALSO REQUIRES:

Floor Plans (1 full size and 1 reduced to a maximum of 11" x 17")

Site Plan showing location of project and adjoining structures and fences


**PLEASE NOTE: YOUR APPLICATION CANNOT BE PROCESSED UNLESS
BOTH PAGES OF THIS FORM ARE PROPERLY COMPLETED
AND SIGNED.**

5. DESCRIPTION OF PROJECT:

Tell us what you want to do. Describe all proposed work including materials, design, and dimensions. Additional pages may be attached.

New proposed flag sign for tenant at 2580 North Downer Avenue, Milwaukee, WI 53211. The sign will be installed on the west facade above the tenant entry. See attached for further detail.

6. SIGNATURE OF APPLICANT:

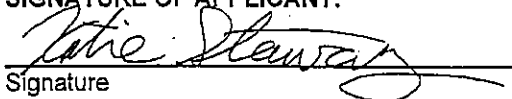
Signature

Katie Stawarz
Please print or type name

6/13/14
Date

This form and all supporting documentation **MUST** arrive by 12:00 noon on the deadline date established to be considered at the next Historic Preservation Commission Meeting. Any information not provided to staff in advance of the meeting will not be considered by the Commission during their deliberation. Please call if you have any questions and staff will assist you.

Hand Deliver or Mail Form to:
Historic Preservation Commission
City Clerk's Office
200 E. Wells St. Room B-4
Milwaukee, WI 53202

PHONE: (414) 286-5722

FAX: (414) 286-3004

www.milwaukee.gov/hpc

SUBMIT

THIS SIGN IS INTENDED TO BE INSTALLED IN ACCORDANCE WITH THE REQUIREMENTS OF ARTICLE 600 OF THE NEC AND/OR OTHER APPLICABLE LOCAL CODES. THIS INCLUDES PROPER GROUNDING AND BONDING OF THE SIGN.

D/F BLADE SIGN W/ FCO LETTERS



Non-Illuminated Signage Constructed of:
 Sign Body Constructed of 2" x 2" Alum Sq. Tube, 1" x 1" Alum Sq. Tube and Skinned with (.080-.125") Thk Alum TBD Painted Satin White TBD

Ring Graphic is Die-Cut from 3M 3630-22 Matte Black Vinyl, Applied to Both Sides on 1st Surface.

.125" Thk Routed Alum FCO Letters Stud-Mounted on Back and Mechanically Fastened to Sign from Inside, Spaced 1" Off Sign Face. Painted Satin Black.

Sign Fastened to Wall w/ Concrete Anchors. Final Location TBD.

Top View

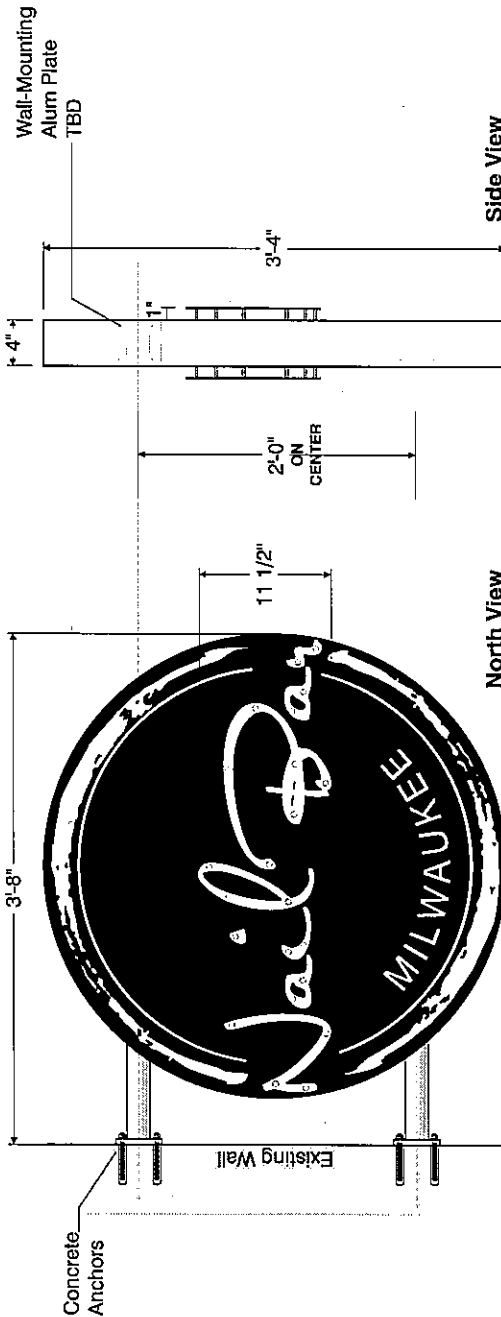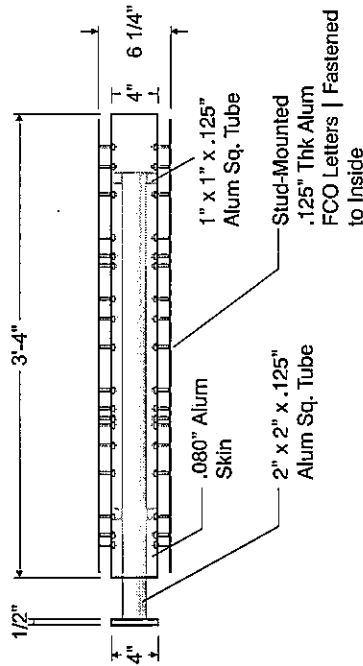

SignEffectz, Inc
 SIGN / LIGHTING

CUSTOMER: Nail Bar | Tyan Soo
 2580 N Downer Ave
 Milwaukee WI 53211

Signature: _____ Date: _____

DISCLAIMER:
 This is an original design created by Sign Effectz. The submitted design presented under copyright laws of the United States and may be used for any other purpose without the written consent of Sign Effectz.


REVISIONS:

Rev	By	Date	Rev	By	Date
Rev A	ASB	05/14/2014	Rev D		
Rev B			Rev E		
Rev C			Rev F		

DRAWING: 10435 01
Order #: XXXXX
Date: 05/14/2014
Sales: ASB **Drawn by:** AE
Scale: 3/4" = 1'-0"



West Elevation

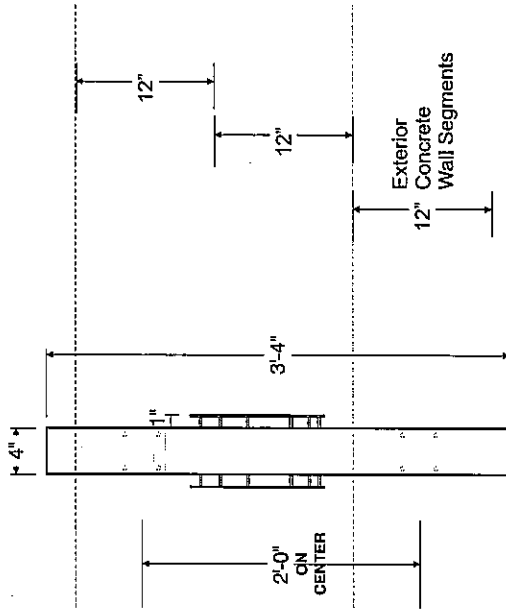

Installation Location

On NW Corner of Parking Structure Facing West just above 1st Floor.

Anchor Sign into Concrete Wall Segment Center to Wall. Bottom Arm is on Vertical Center of 5th Segment up. Top Arm is mounted to Vertical Center of 7th Segment up

SignEffectz, Inc
SIGN / LIGHTING

CUSTOMER: Nail Bar | Tyan Soo
2580 N Downer Ave
Milwaukee WI 53211

Signature: _____

Date: _____

DISCLAIMER:
This is an original design created by Sign Effectz. The submitted design presented under copyright laws of the United States. All rights reserved. No part of this design may be reproduced, stored in a retrieval system, or transmitted in any form or by any means, electronic, mechanical, photocopying, recording, or by any information storage and retrieval system, without the prior written consent of Sign Effectz.

REVISIONS:

Rev	By	Date
Rev A	ASB	08/06/14
Rev B		
Rev C		
Rev D		
Rev E		
Rev F		

DRAWING:

10435 02
Order #: XXXX
Date: 08/14/2014
Sales: ASB
Drawn by: AE
Scale: 3/4" = 1'-0"