




Balcony Renovations at
1162 and 1164
EAST KANE PLACE
Milwaukee Wisconsin

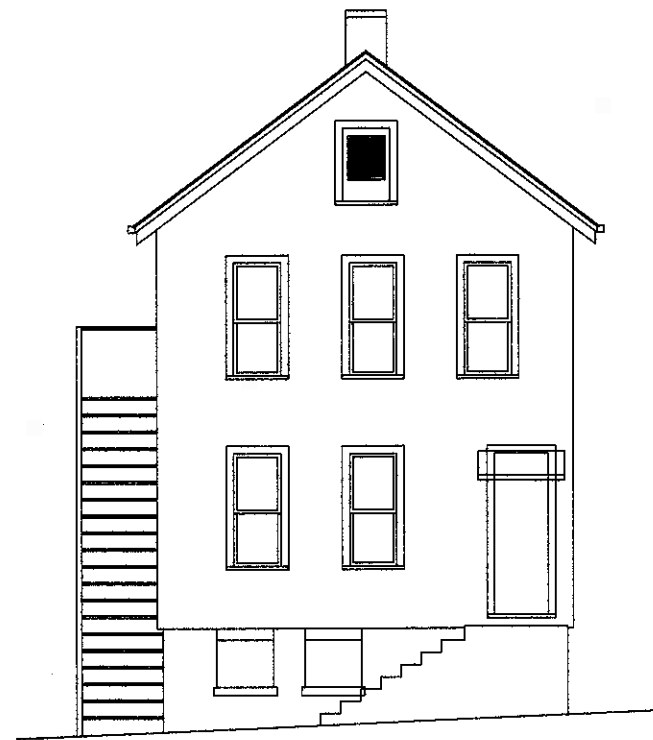


1 EXISTING SOUTH ELEVATION
Scale: 1/4"=1'-0"

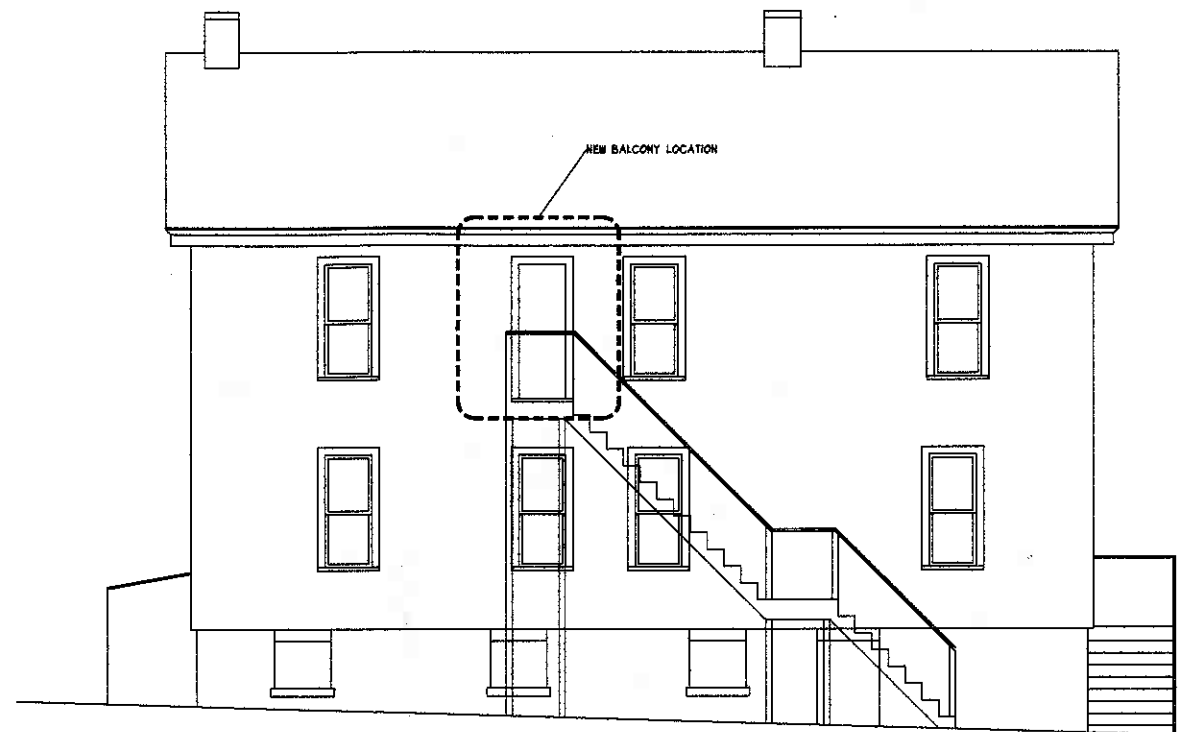

2 EXISTING WEST ELEVATION
Scale: 1/4"=1'-0"

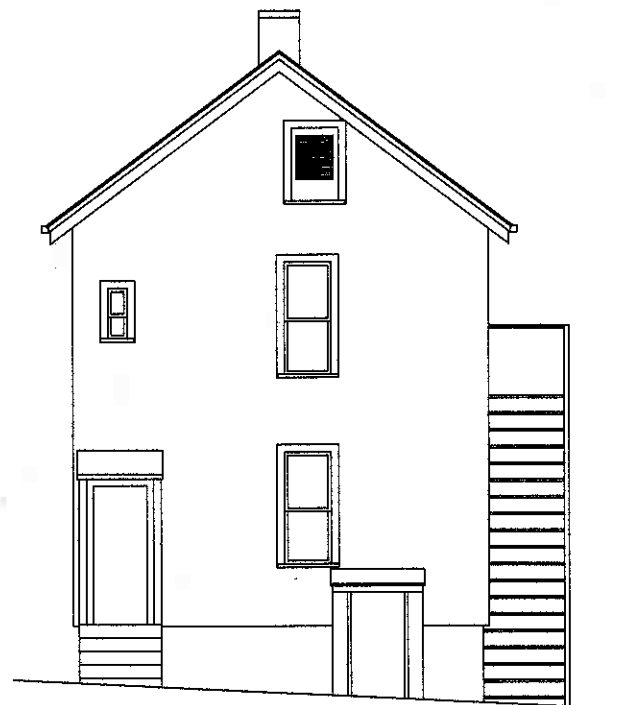

3 EXISTING NORTH ELEVATION
Scale: 1/4"=1'-0"

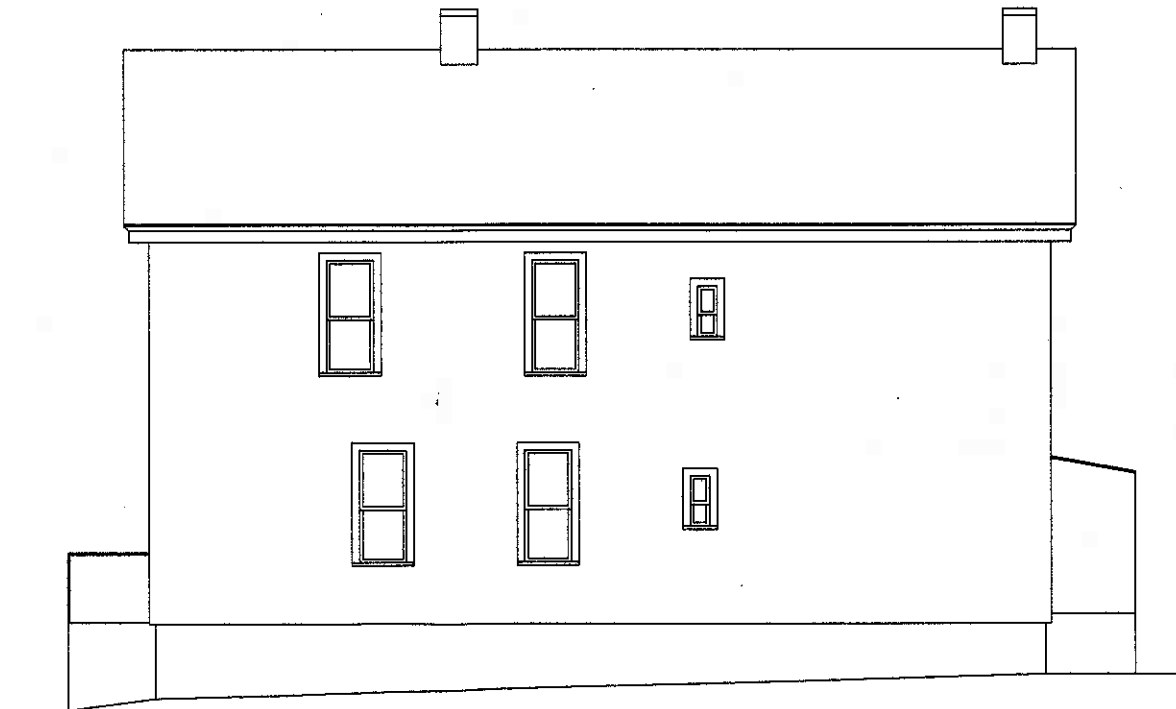

4 EXISTING EAST ELEVATION
Scale: 1/4"=1'-0"



russell a. latrobe, llc architect, pc
229 east wisconsin avenue
suite 1010
milwaukee wisconsin 53202
phone 414-727-1141
fax 414-727-1142
email russ@rel-3.com
web www.rel-3.com

**KANE
COMMONS**

Owner
Kane Place LLC
1674 North Marshall
Milwaukee WI

Sheet Number
EXISTING ELEVATIONS

A0

Date 04-28-08
Project Number 018005

Balcony Renovations at
1162 and 1164
EAST KANE PLACE
Milwaukee Wisconsin



Russell E. Johnson, Inc. architect, inc.
228 east Wisconsin Avenue
Suite 1010
Milwaukee Wisconsin 53202
phone 414-727-1141
fax 414-727-1142
email russ@rel-3.com
web www.rel-3.com


KANE COMMONS

Owner
Kane Place LLC
1674 North Marshall
Milwaukee WI


Sheet Number
BALCONY DETAILS

A1


Date 04-28-08
Project Number 018005

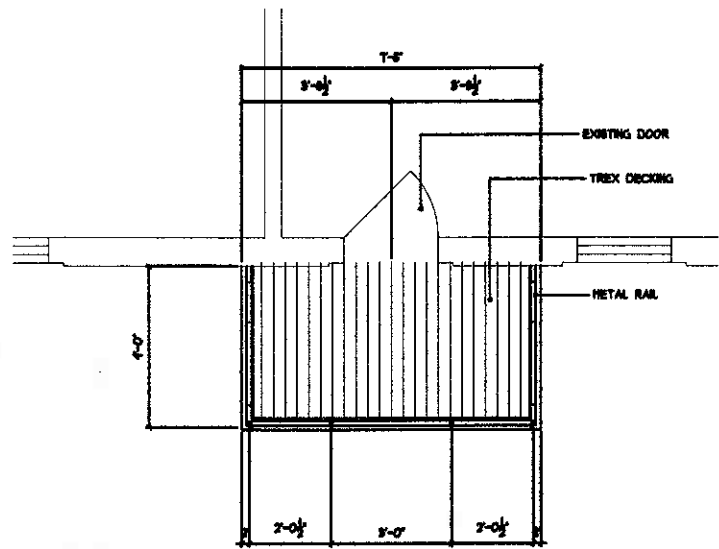


1 DECK PLAN
Scale: 1/2"=1'-0"

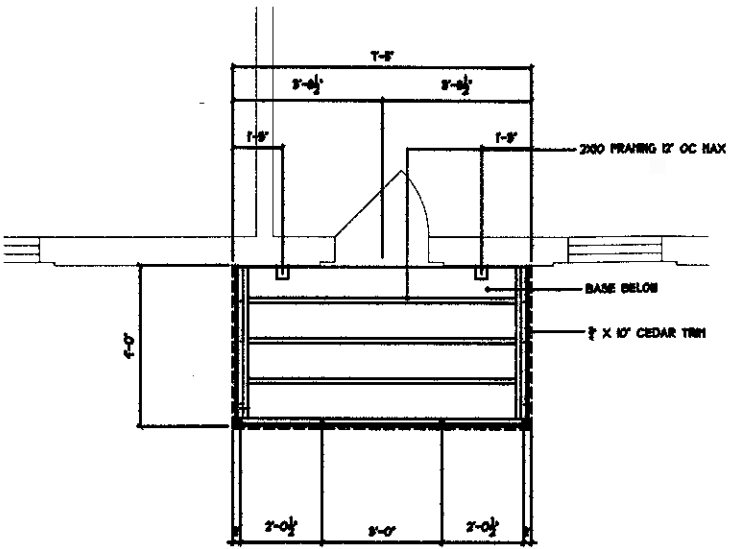

2 DECK FRAMING PLAN
Scale: 1/2"=1'-0"

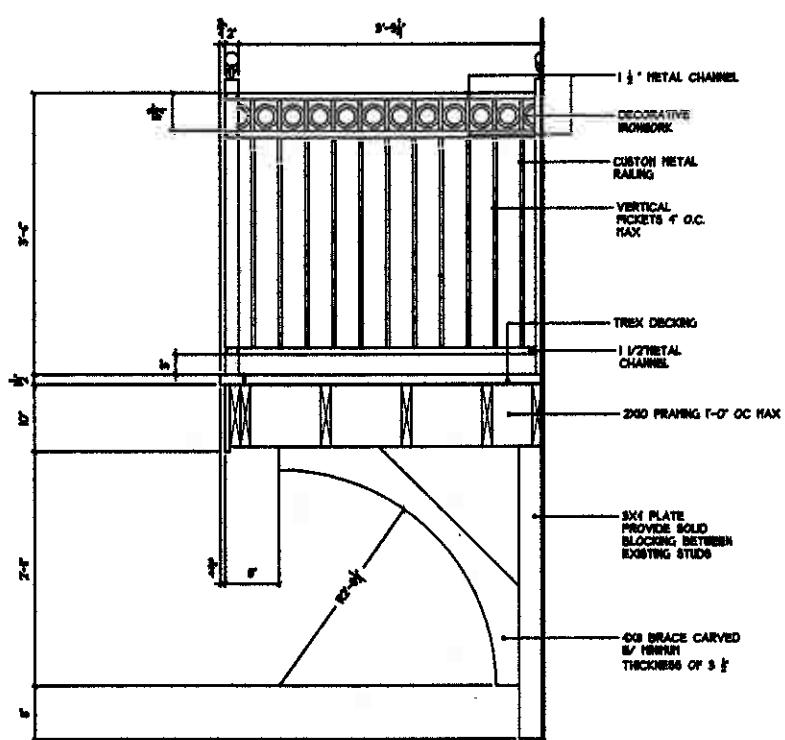

3 DECK SECTION
Scale: 1"=1'-0"

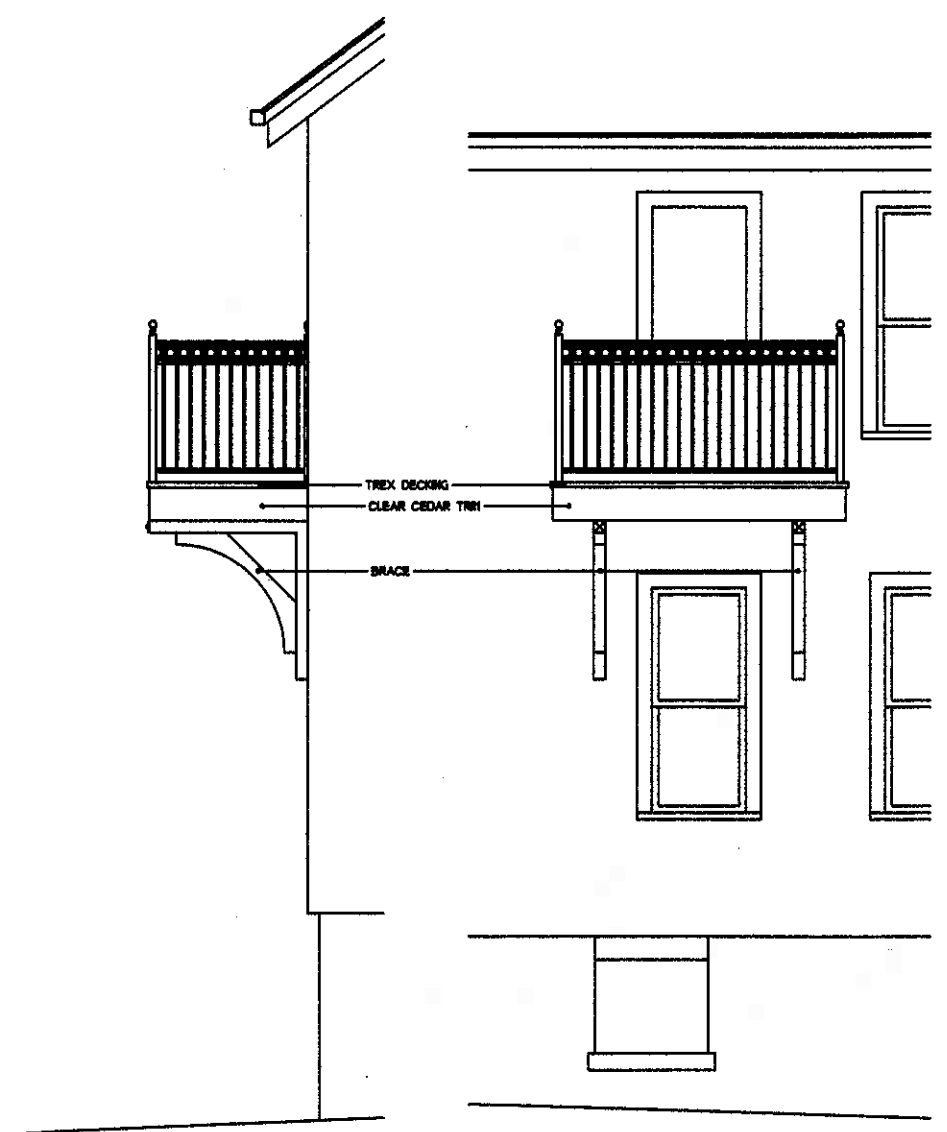

4 DECK SOUTH ELEVATION
Scale: 1/2"=1'-0"

5 DECK WEST ELEVATION
Scale: 1/2"=1'-0"