




GREENBERG FARROW ARCHITECTURE
 ARCHITECTURE ENGINEERING DEVELOPMENT
 3455 SALT CREEK LANE SUITE 100, ARLINGTON HEIGHTS, IL 60005
 VOICE 847/788-5200 FAX 847/788-8537

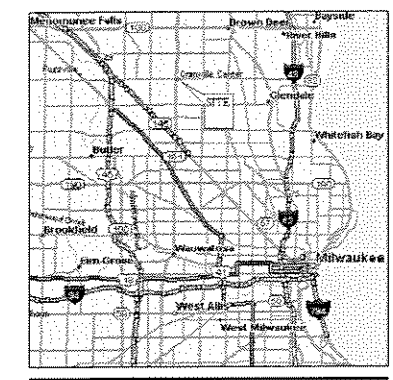

LOCATION MAP
PROJECT INFORMATION

SITE AREA

THE HOME DEPOT	± 10,737 AC.
OUTLOT 'A'	± 0.861 AC.
OUTLOT 'B'	± 0.821 AC.
TOTAL	± 12.419 AC.

HOME DEPOT STORE DATA

BASE BUILDING (NOT INCL. VESTIBULES)	102,083 SF
OUTDOOR GARDEN CENTER	27,988 SF
TOTAL	130,071 SF
SEASONAL SALES AREA	7,380 SF
GREEN SPACE, HD =	38,034 SF, 0.873 AC. (8.13 %)
MAX LAND COVERED BY BLDG.	130,071 SF, 2.99 AC. F.A.R. = 27.69%
MAX LAND COVERED BY DRIVES/PARKING	275,863 SF, 6.33 AC.

PARKING COUNT SUMMARY

PROVIDED BY HOME DEPOT FRONT FIELD	395 SP
TOTAL (3.04 SPACES/1000 GFA) incl. GC in GFA calculation	395 SP
REQUIRED BY THE CITY (1/2000 GFA) incl. GC in GFA calculation	260 SP

ZONING CLASSIFICATION

EXISTING	LB-1 (Local Business)
PROPOSED	P.U.D.

- PROJECT NOTES**
- THIS CONCEPTUAL SITE PLAN IS FOR PLANNING PURPOSES ONLY. SITE SPECIFIC INFORMATION SUCH AS EXISTING CONDITIONS, ZONING, PARKING LANDSCAPE REQUIREMENTS MUST BE VERIFIED.
 - THIS SITE PLAN IS BASED ON A SITE IMPROVEMENT PLAN PROVIDED BY GEWALT HAMILTON ASSOCIATES, INC. RECEIVED 12-03-04.
 - ALL CURB CUTS AND TRAFFIC SIGNALS SHOWN ARE PROPOSED AND MUST BE VERIFIED.


DRAWING ISSUE/REVISION RECORD

DATE	NARRATIVE	DRAWN BY
06/10/04	INITIAL RELEASE	TWS
08/04/04	ADD OUTLOT B	TWS
12/07/04	INDEX ENG PLAN, ADJ. LAYERS/COLORS	WIP

REAL ESTATE MANAGER DELACH
SITE DEV. COORDINATOR BEHRENS
R. E. MARKET MILWAUKEE
R. E. AGENDA NAME NW Milwaukee, (Good Hope Rd)


THE HOME DEPOT
NW MILWAUKEE, WI
(SEQ) W. GOOD HOPE RD. & N. 76TH ST.

CLIENT SITE ID NUMBER MW0796
GFA PROJECT NUMBER 20040585.2

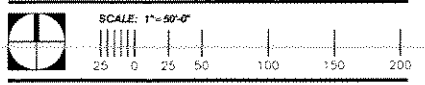

WI-123c

EXHIBIT A
 File No. 04160
 CRC approved: 1/19/05

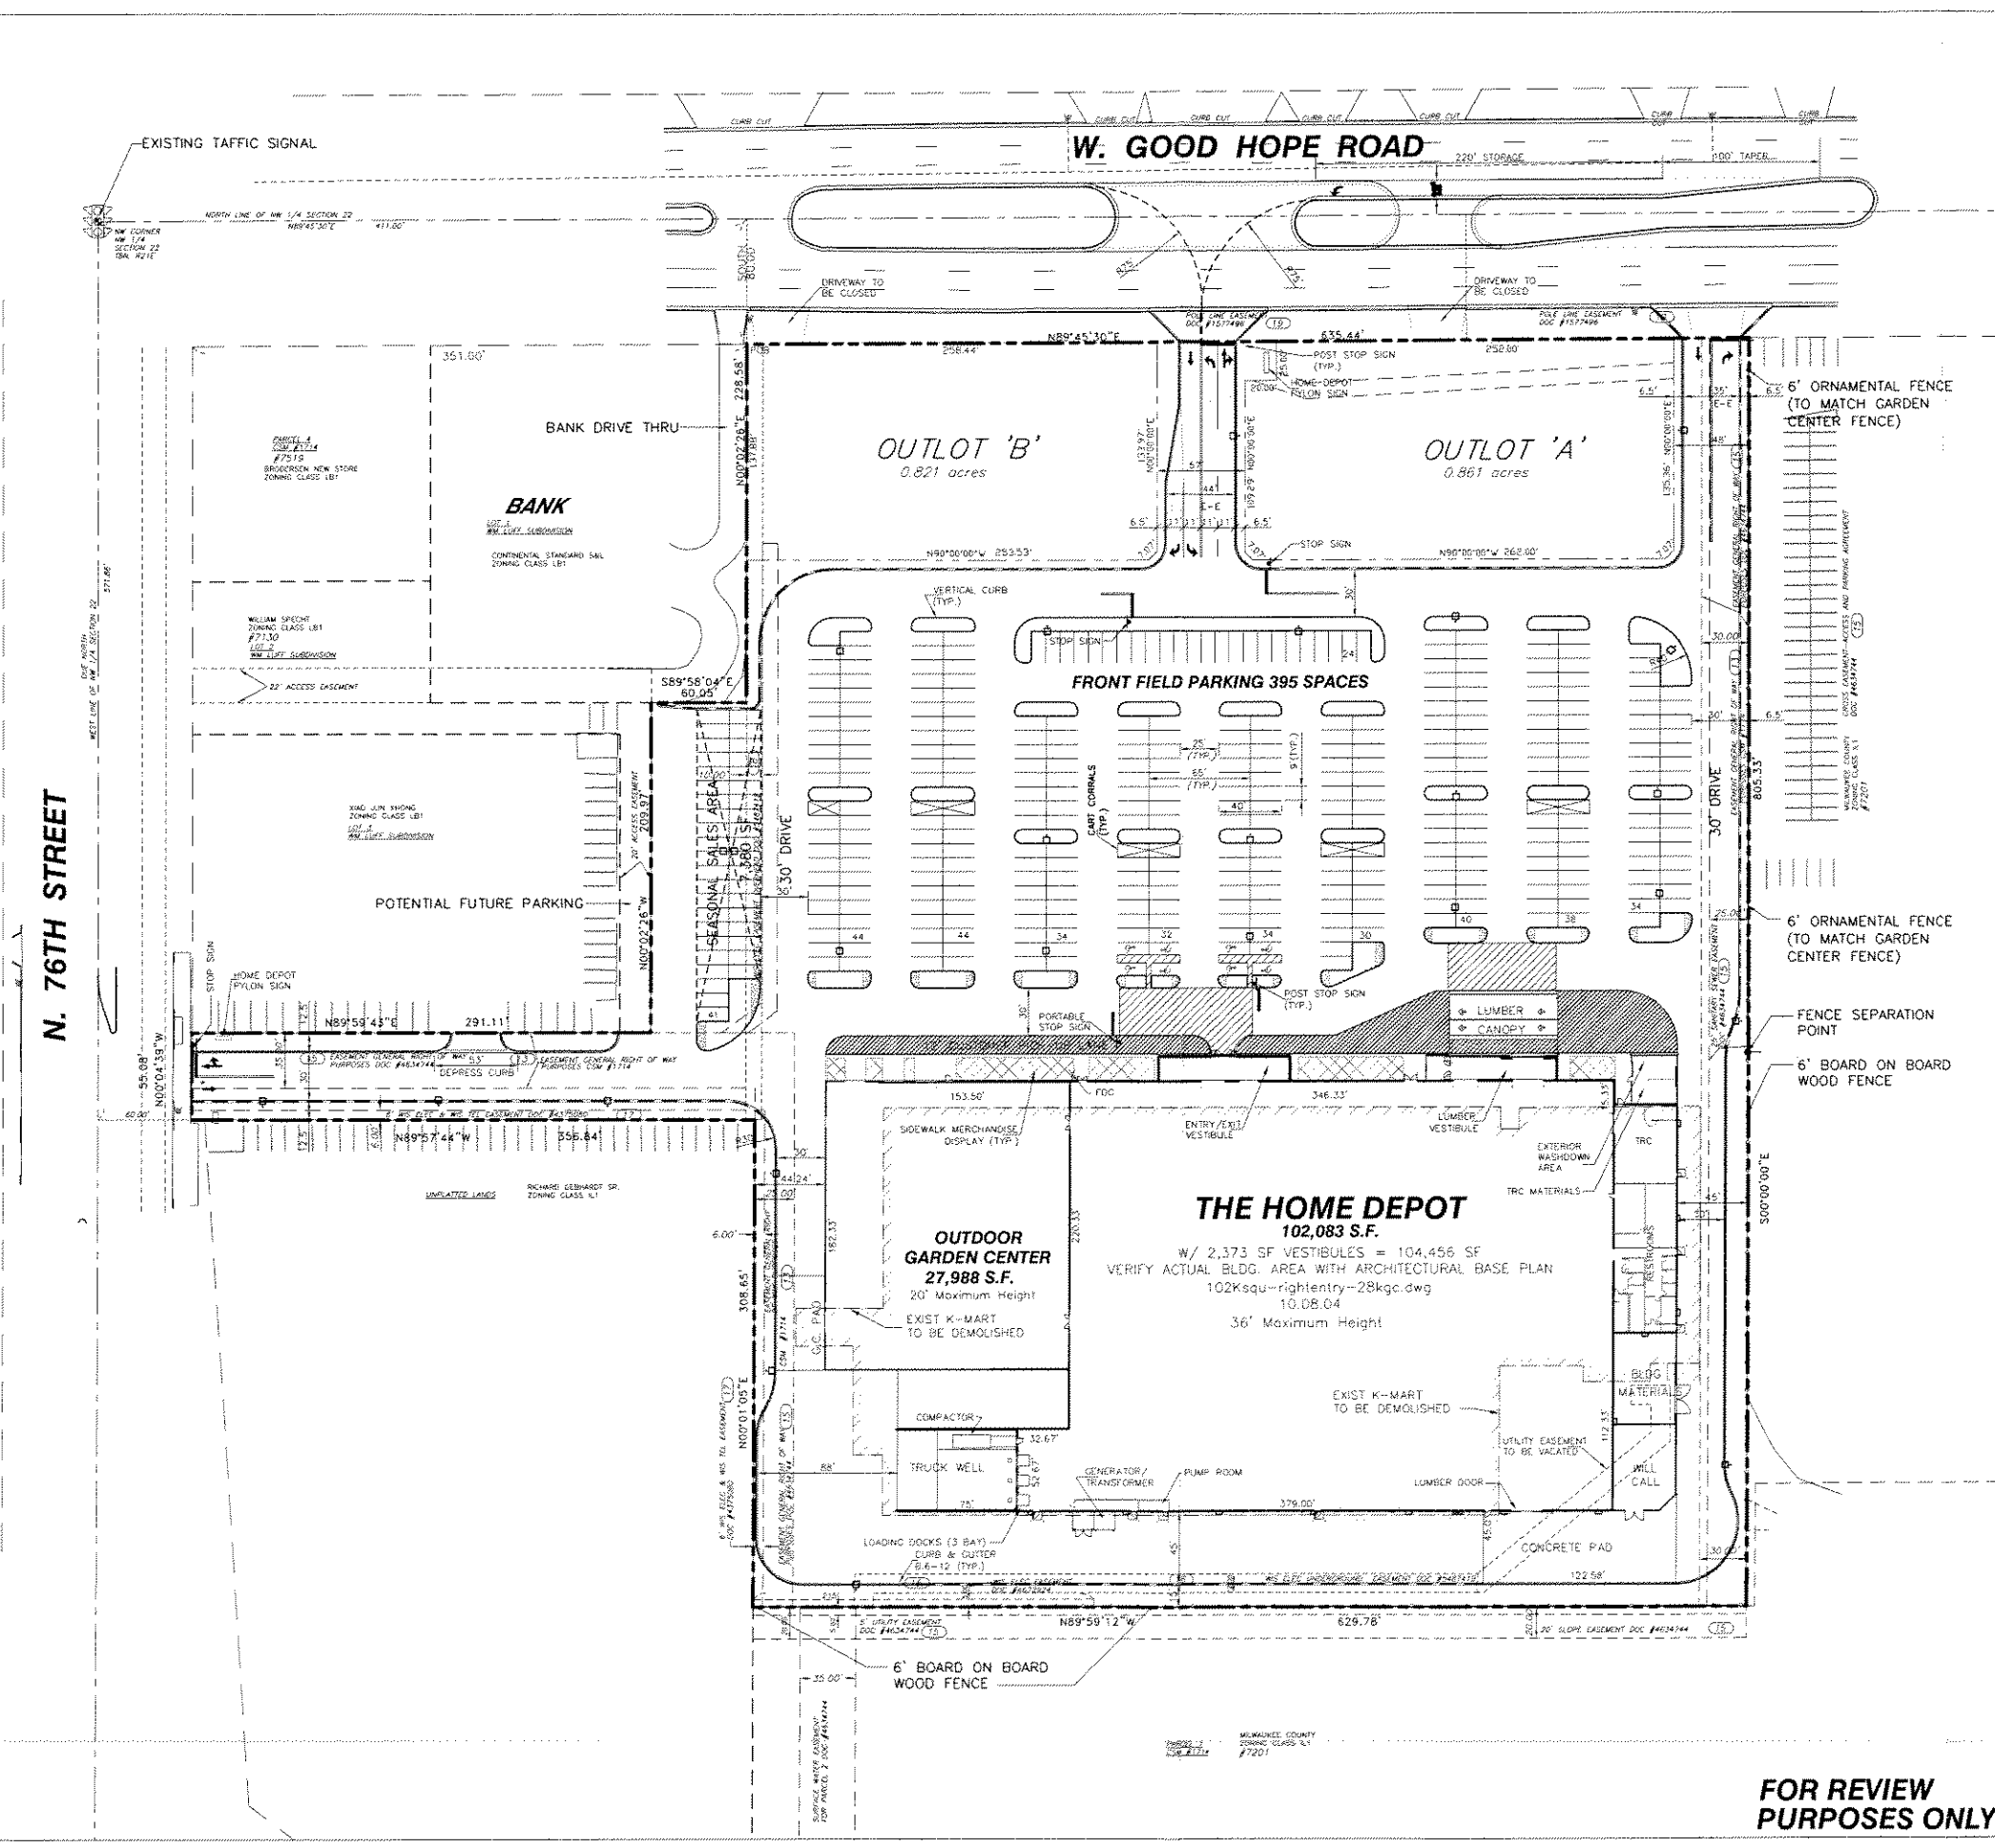


FOR REVIEW PURPOSES ONLY




GREENBERG FARROW ARCHITECTURE
ARCHITECTURE ENGINEERING DEVELOPMENT


3455 SALT CREEK LANE SUITE 100, ARLINGTON HEIGHTS, IL 60005
VOICE 847/788-9200 FAX 847/788-9537

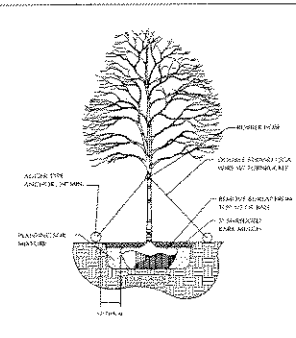

1 DECIDUOUS TREE DETAIL

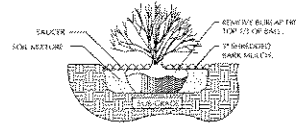

2 DECIDUOUS SHRUB DETAIL

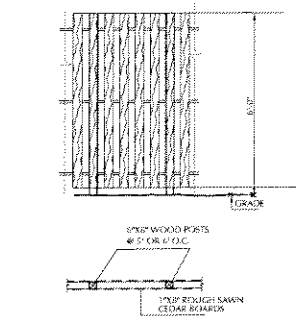

3 WOOD FENCE DETAIL

LANDSCAPE PLAN


DRAWING ISSUE/REVISION RECORD

DATE	NARRATIVE	DRAWN BY
09/13/04	LANDSCAPE PLAN INITIAL RELEASE	AMC/TWB
10/04/04	REVISED PER CITY COMMENTS	TWB
10/25/04	90% SUBMITTAL	GBH
12/07/04	FOR BID	GBH


REAL ESTATE MANAGER DELACH
SITE DEV. COORDINATOR BEHRENS
R. E. MARKET MILWAUKEE
R. E. AGENDA NAME NW MILWAUKEE, (GOOD HOPE RD.)

THE HOME DEPOT
N.W. MILWAUKEE, WI
(SEQ) W. GOOD HOPE RD. & N. 76TH ST.

CLIENT SITE ID NUMBER MWD0796
GFA PROJECT NUMBER 20040585.2

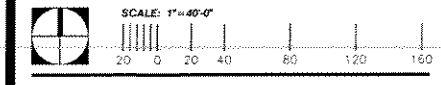


L-1

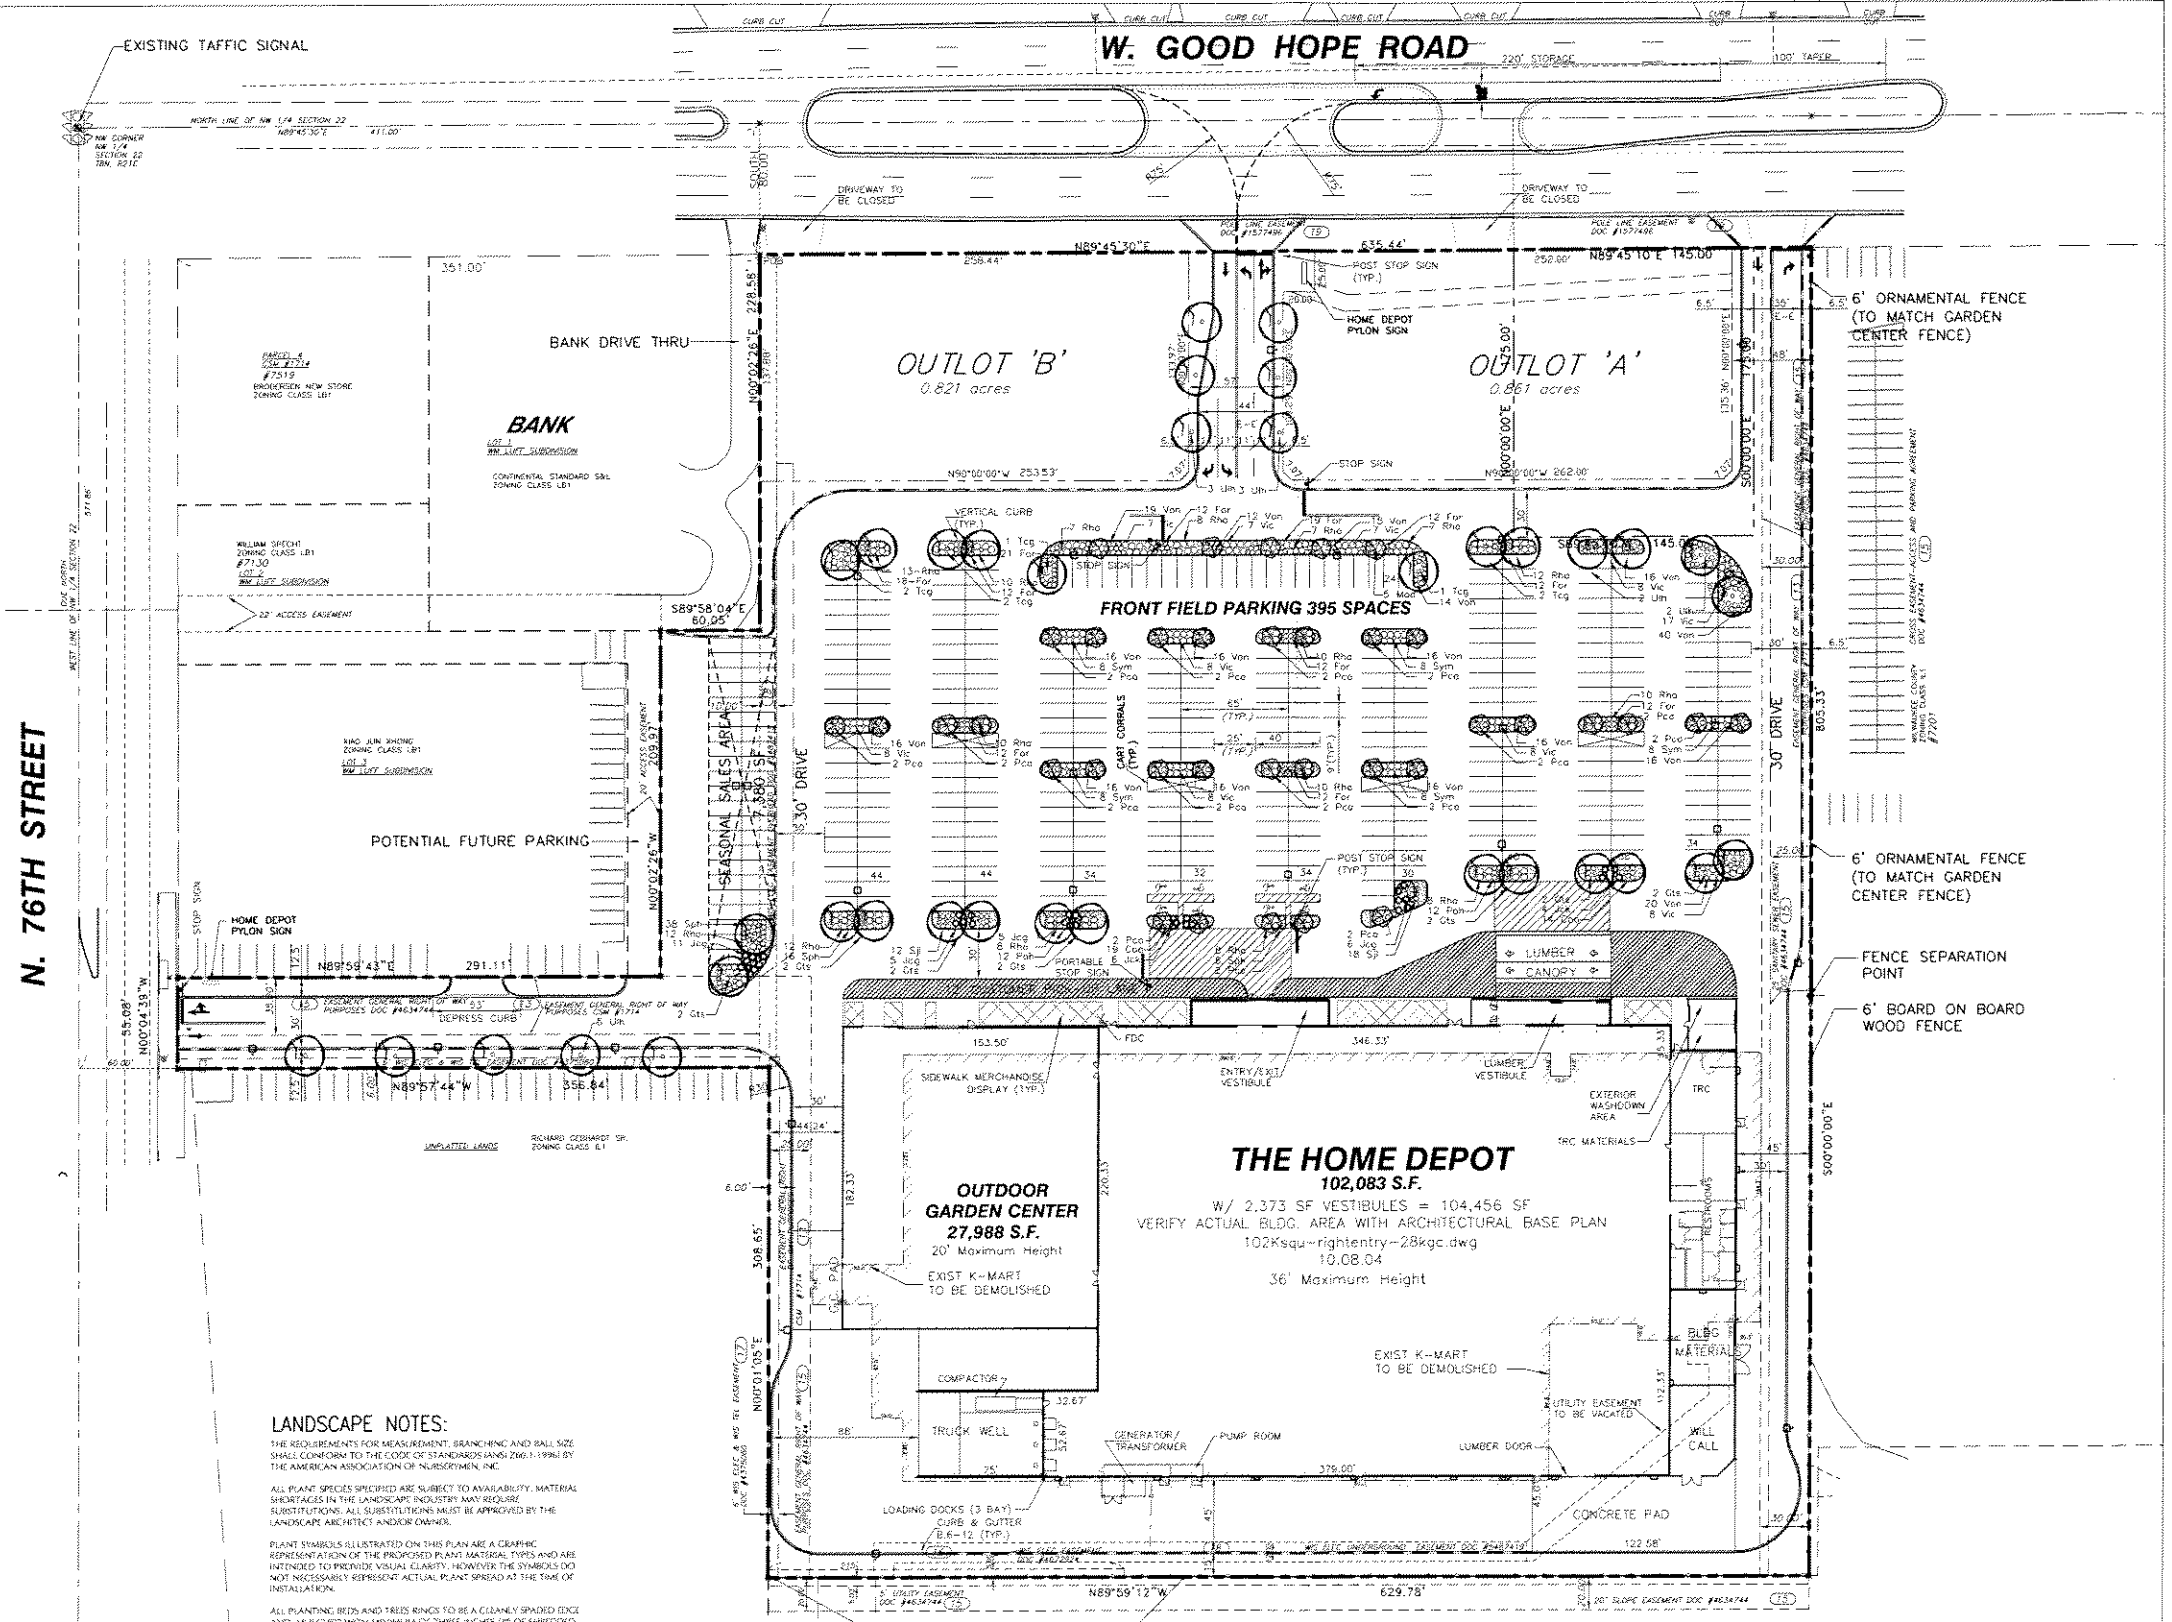


PLANT LIST


TAG	BOTANICAL NAME	COMMON NAME	COND.	SIZE	TAG
SHADE TREES					
T1g	<i>Yucca elata</i>	Spinecactus	BAR	2 1/2' Cal.	1
Et	<i>Gleditsia triacanthos</i>	Spinecactus	BAR	2 1/2' Cal.	12
U1h	<i>Ulmus</i>	Honeylocust	BAR	2 1/2' Cal.	11
ORNAMENTAL TREES					
Pca	<i>Pyrus callidona</i>	Callidona Pear	BAR	2 1/2' Cal.	32
Ma	<i>Malus</i>	Malus Crabapple	BAR	2 1/2' Cal.	6
EVERGREEN SHRUBS					
Jag	<i>Juniperus chinensis</i>	Gold Tip Juniper	BAR	24"	37
Jk	<i>Juniperus chinensis</i>	Compass Juniper	BAR	24"	10
DECIDUOUS SHRUBS					
Vc	<i>Viburnum</i>	Compact Korean Spice	BAR	24"	31
Fra	<i>Rosa</i>	Grand Rose	BAR	24"	102
Fp	<i>Forsythia</i>	Golden Potted Forsythia	BAR	24"	102
Sp	<i>Syringa</i>	Spirea	BAR	24"	50
Vv	<i>Viburnum</i>	Sheep European Viburnum	BAR	24"	284
Ej	<i>Erythronium</i>	White Pheasant Eye	BAR	24"	58
Cg	<i>Comarostaphylis</i>	California Laurel	BAR	24"	31
PERENNIAL GRASSES					
Sp	<i>Sporobolus</i>	Spinecactus	COM	1 Gal.	18
Dg	<i>Dactyloctenium</i>	Spinecactus	COM	1 Gal.	24

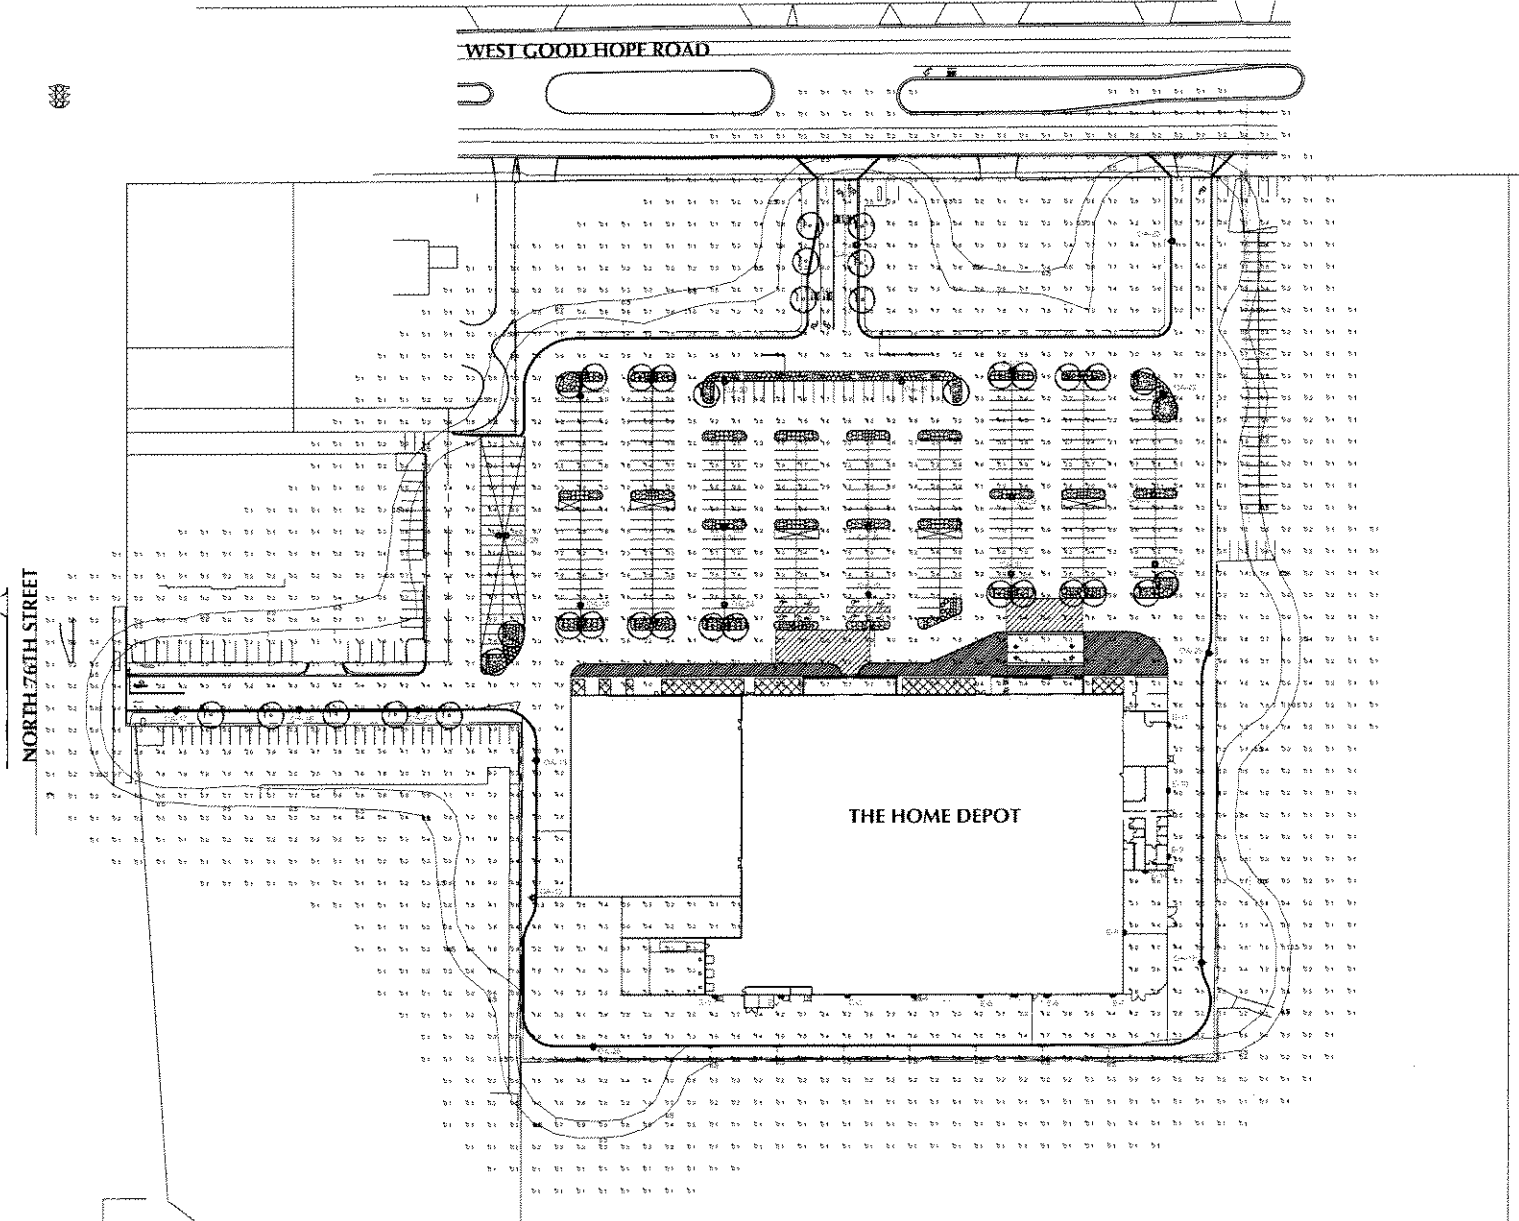

SITE LIGHTING PLAN
SCALE: 1" = 60'-0"

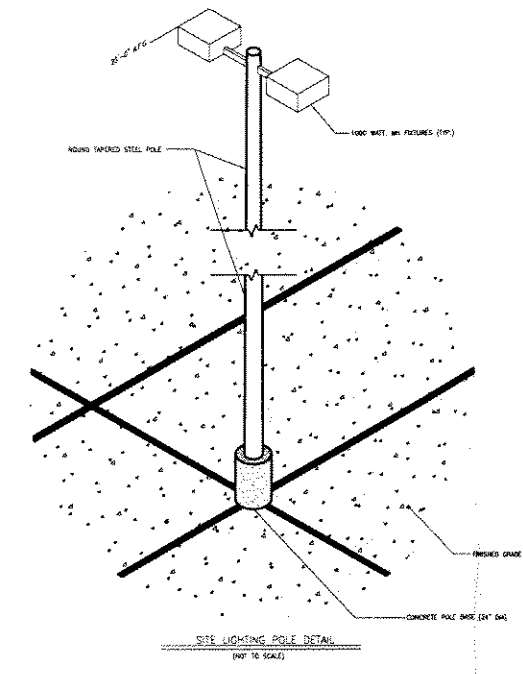

SITE LIGHTING POLE DETAIL
(NOT TO SCALE)

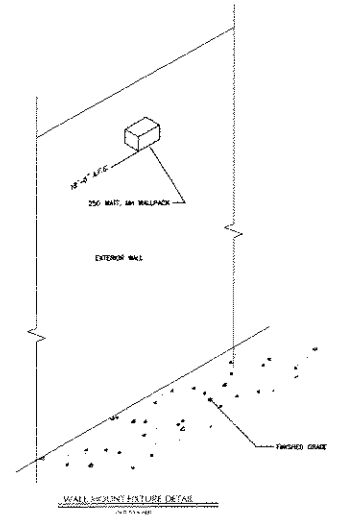

WALL FIXTURE DETAIL

STATISTICS						
Description	Symbol	Avg	Max	Min	Max/Min	Avg/Min
THE HOME DEPOT	X	4.0 fc	19.0 fc	0.1 fc	190.0:1	38.0:1

LUMINAIRE SCHEDULE							
Symbol	Label	Qty	Catalog Number	Description	Lamp	File	Lumens LFP
□	GA2	1	KVF 1000M SYMOL	SQUARE AREA LIGHT, SYMMETRIC DISTRIBUTION, DROP LENS.	ONE 1000-WATT CLEAR 87.5" METAL HALIDE, VERTICAL BASE-UP POSITION.	L111344.04c.04	110000 0.72
□	E	12	TWH 250M	GENERAL PURPOSE BUILDING MOUNTED LUMINAIRE, 250W MH, W/ CLEAR LAMP.	ONE 250-WATT CLEAR ED-38 METAL HALIDE, HORIZONTAL POSITION.	80519002.k4c AC	20500 0.72
□	GA	24	KVF 1000M SYMOL	SQUARE AREA LIGHT, SYMMETRIC DISTRIBUTION, DROP LENS.	ONE 1000-WATT CLEAR 87.5" METAL HALIDE, VERTICAL BASE-UP POSITION.	L111344.04c.04	110000 0.72

LUMINAIRE LOCATIONS			
No.	Label	SOI	Orientation
1	E	12.0	180.0
2	E	18.0	180.0
3	E	12.0	180.0
4	E	18.0	180.0
5	E	18.0	180.0
6	E	12.0	180.0
7	E	18.0	180.0
8	E	18.0	90.0
9	E	18.0	90.0
10	E	18.0	90.0
11	E	18.0	90.0
12	GA	25.0	90.0
13	GA	25.0	90.0
14	E	18.0	180.0
15	GA	25.0	270.0
16	GA	25.0	0.0
17	GA	25.0	0.0
18	GA	25.0	0.0
19	GA	25.0	180.0
20	GA	25.0	270.0
21	GA	25.0	0.0
22	GA	25.0	225.0
23	GA	25.0	90.0
24	GA	25.0	0.0
25	GA	25.0	270.0
26	GA	25.0	0.0
27	GA	25.0	0.0
28	GA2	21.0	270.0
29	GA	25.0	180.0
30	GA	25.0	180.0
31	GA	25.0	0.0
32	GA	25.0	180.0
33	GA	25.0	180.0
34	GA	25.0	0.0
35	GA	25.0	180.0
36	GA	25.0	180.0
37	GA	25.0	0.0

