



NOTICE TO CONTRACTORS & SUPPLIERS
ALTHOUGH EVERY EFFORT HAS BEEN MADE TO VERIFY THE ACCURACY AND COMPLETENESS OF THE INFORMATION CONTAINED HEREIN, THE CONTRACTOR SHALL BE RESPONSIBLE FOR VERIFYING ALL DIMENSIONS AND CONDITIONS OF THE PROJECT BEFORE COMMENCING CONSTRUCTION OF THESE PLANS.

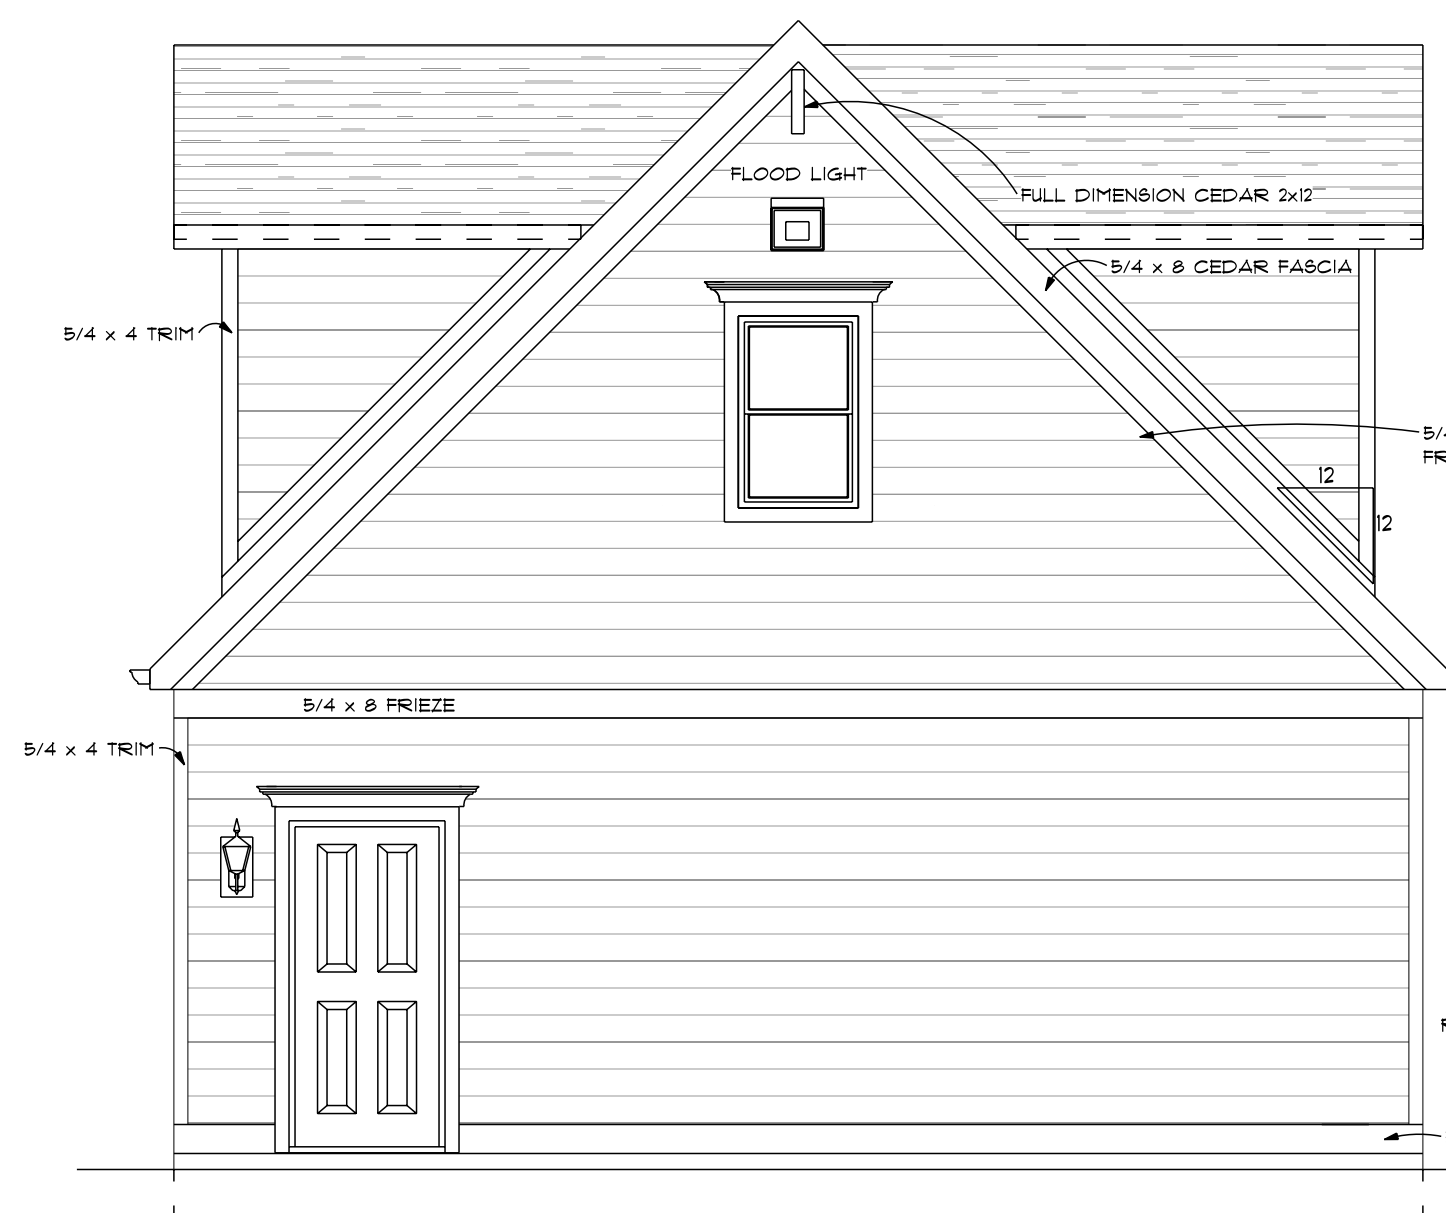


REAR ELEVATION

SCALE: 1/4" = 1'-0"

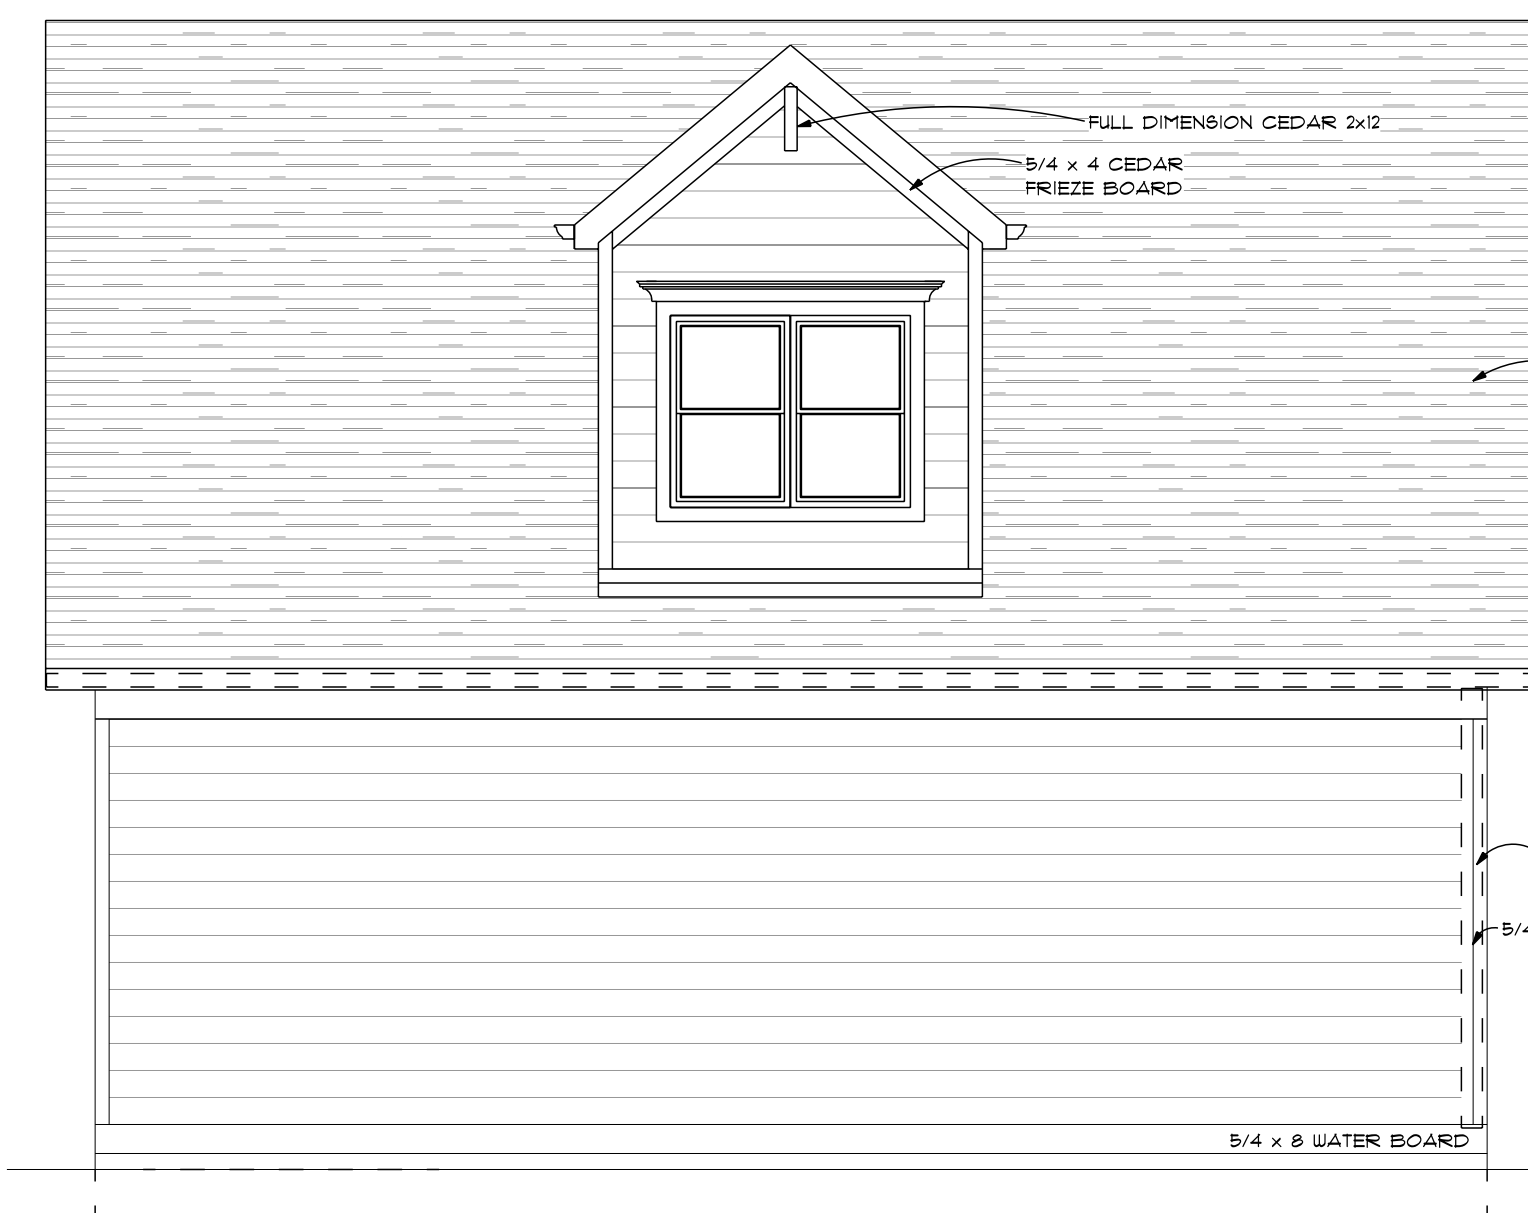


RIGHT ELEVATION

SCALE: 1/4" = 1'-0"

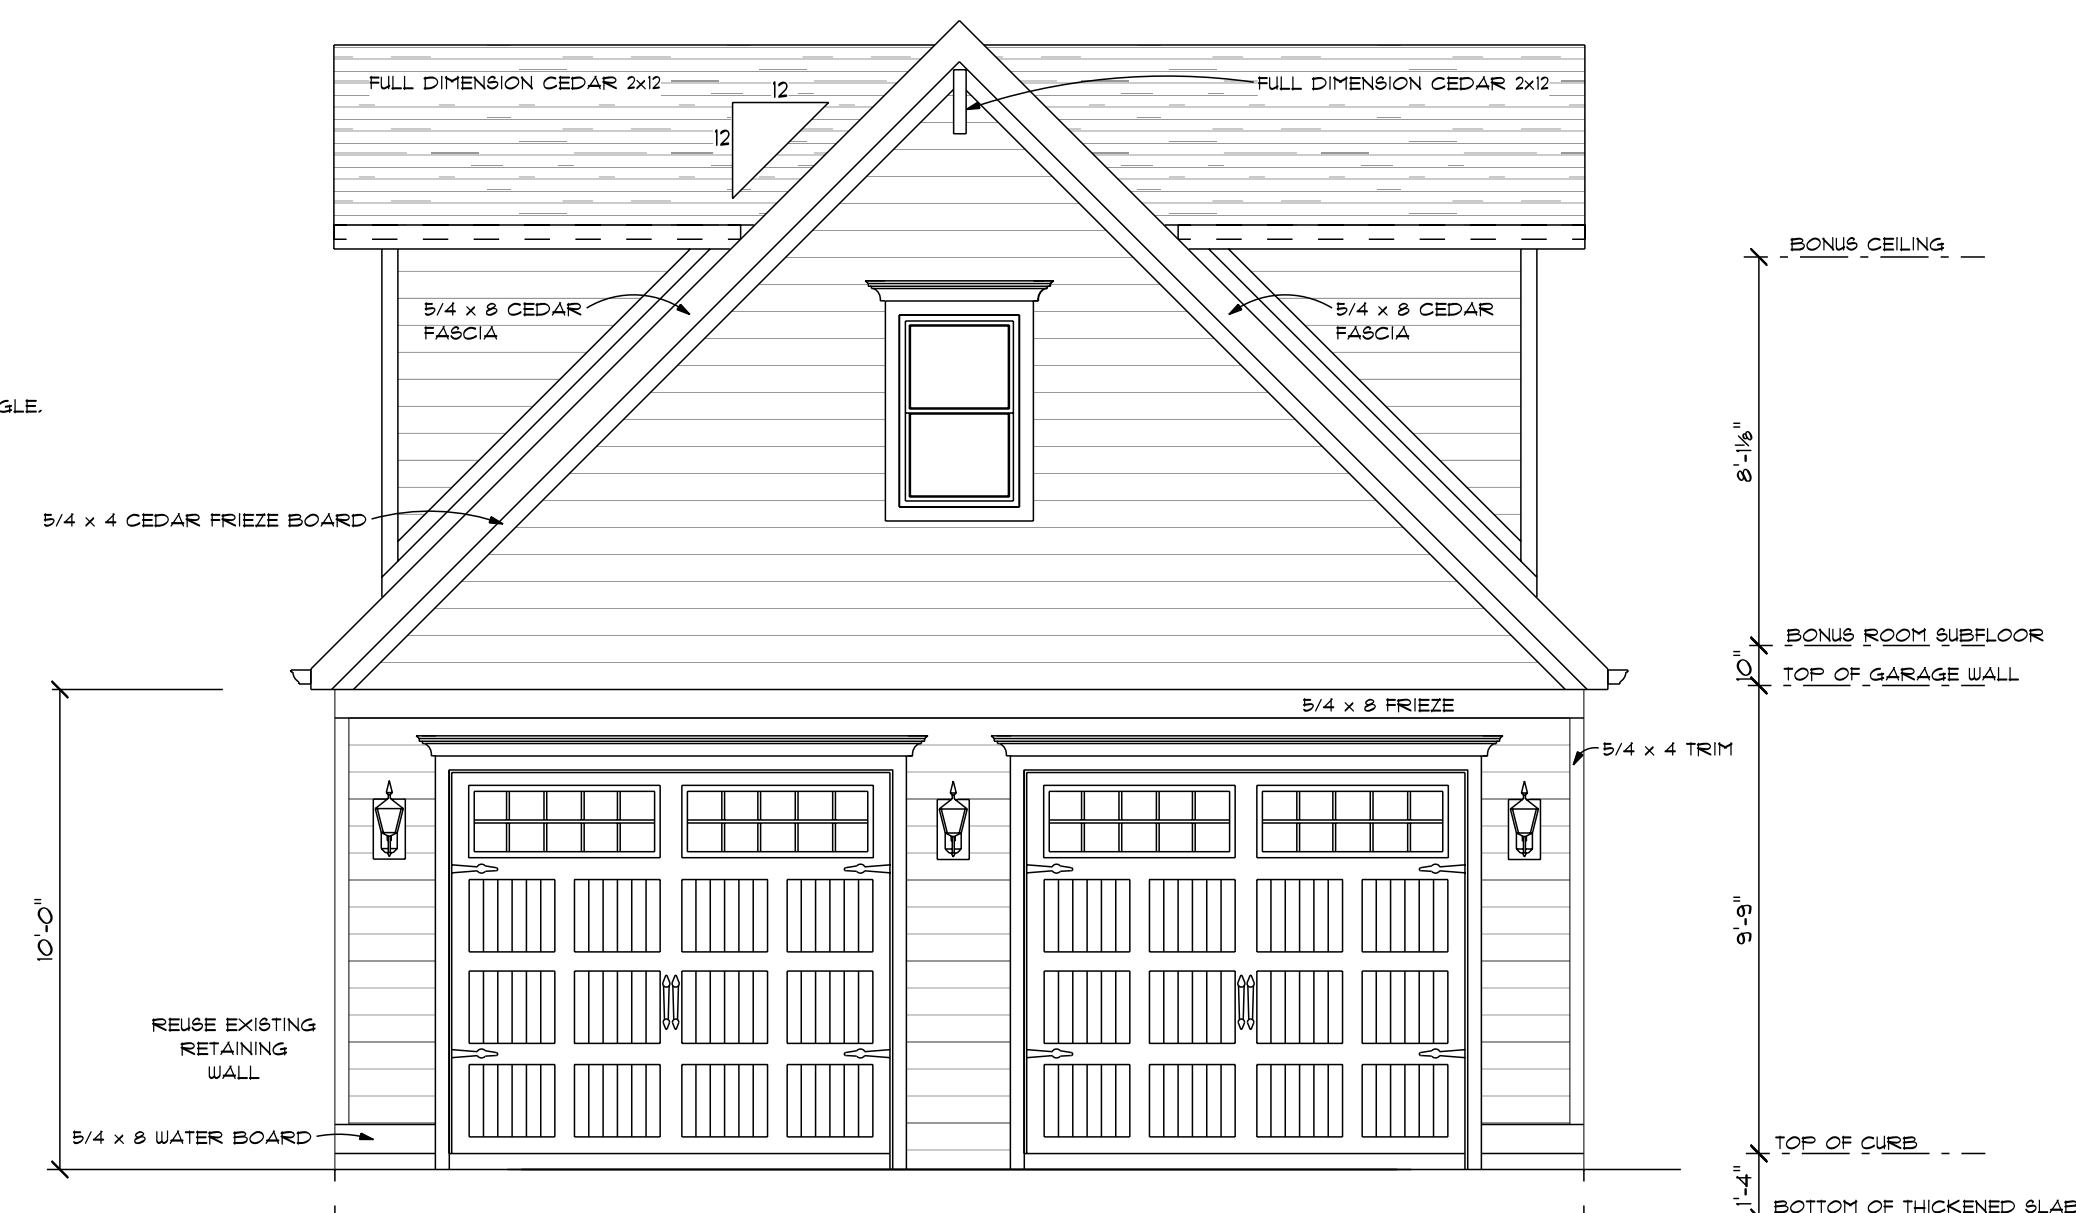


FRONT ELEVATION

SCALE: 1/4" = 1'-0"

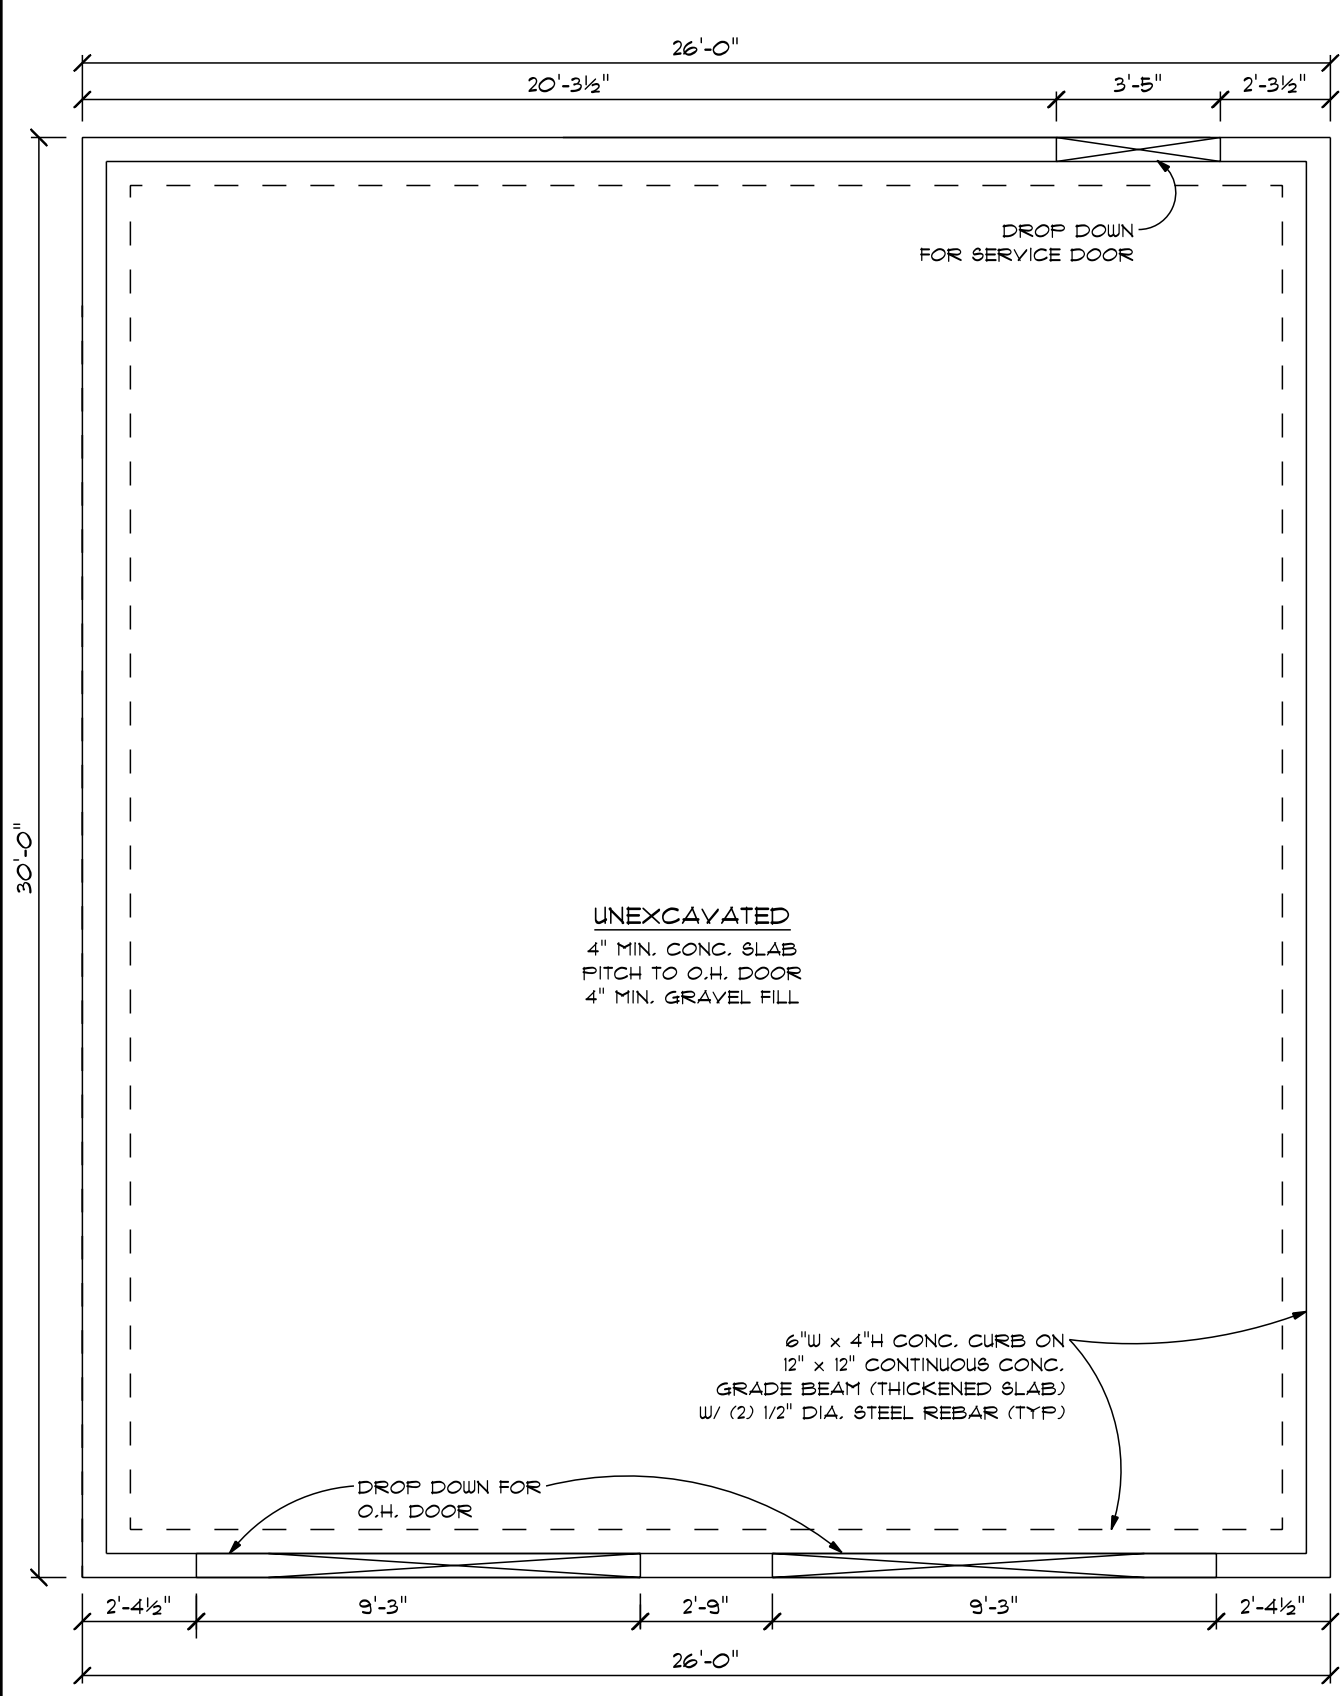


FOUNDATION PLAN

SCALE: 1/4" = 1'-0"

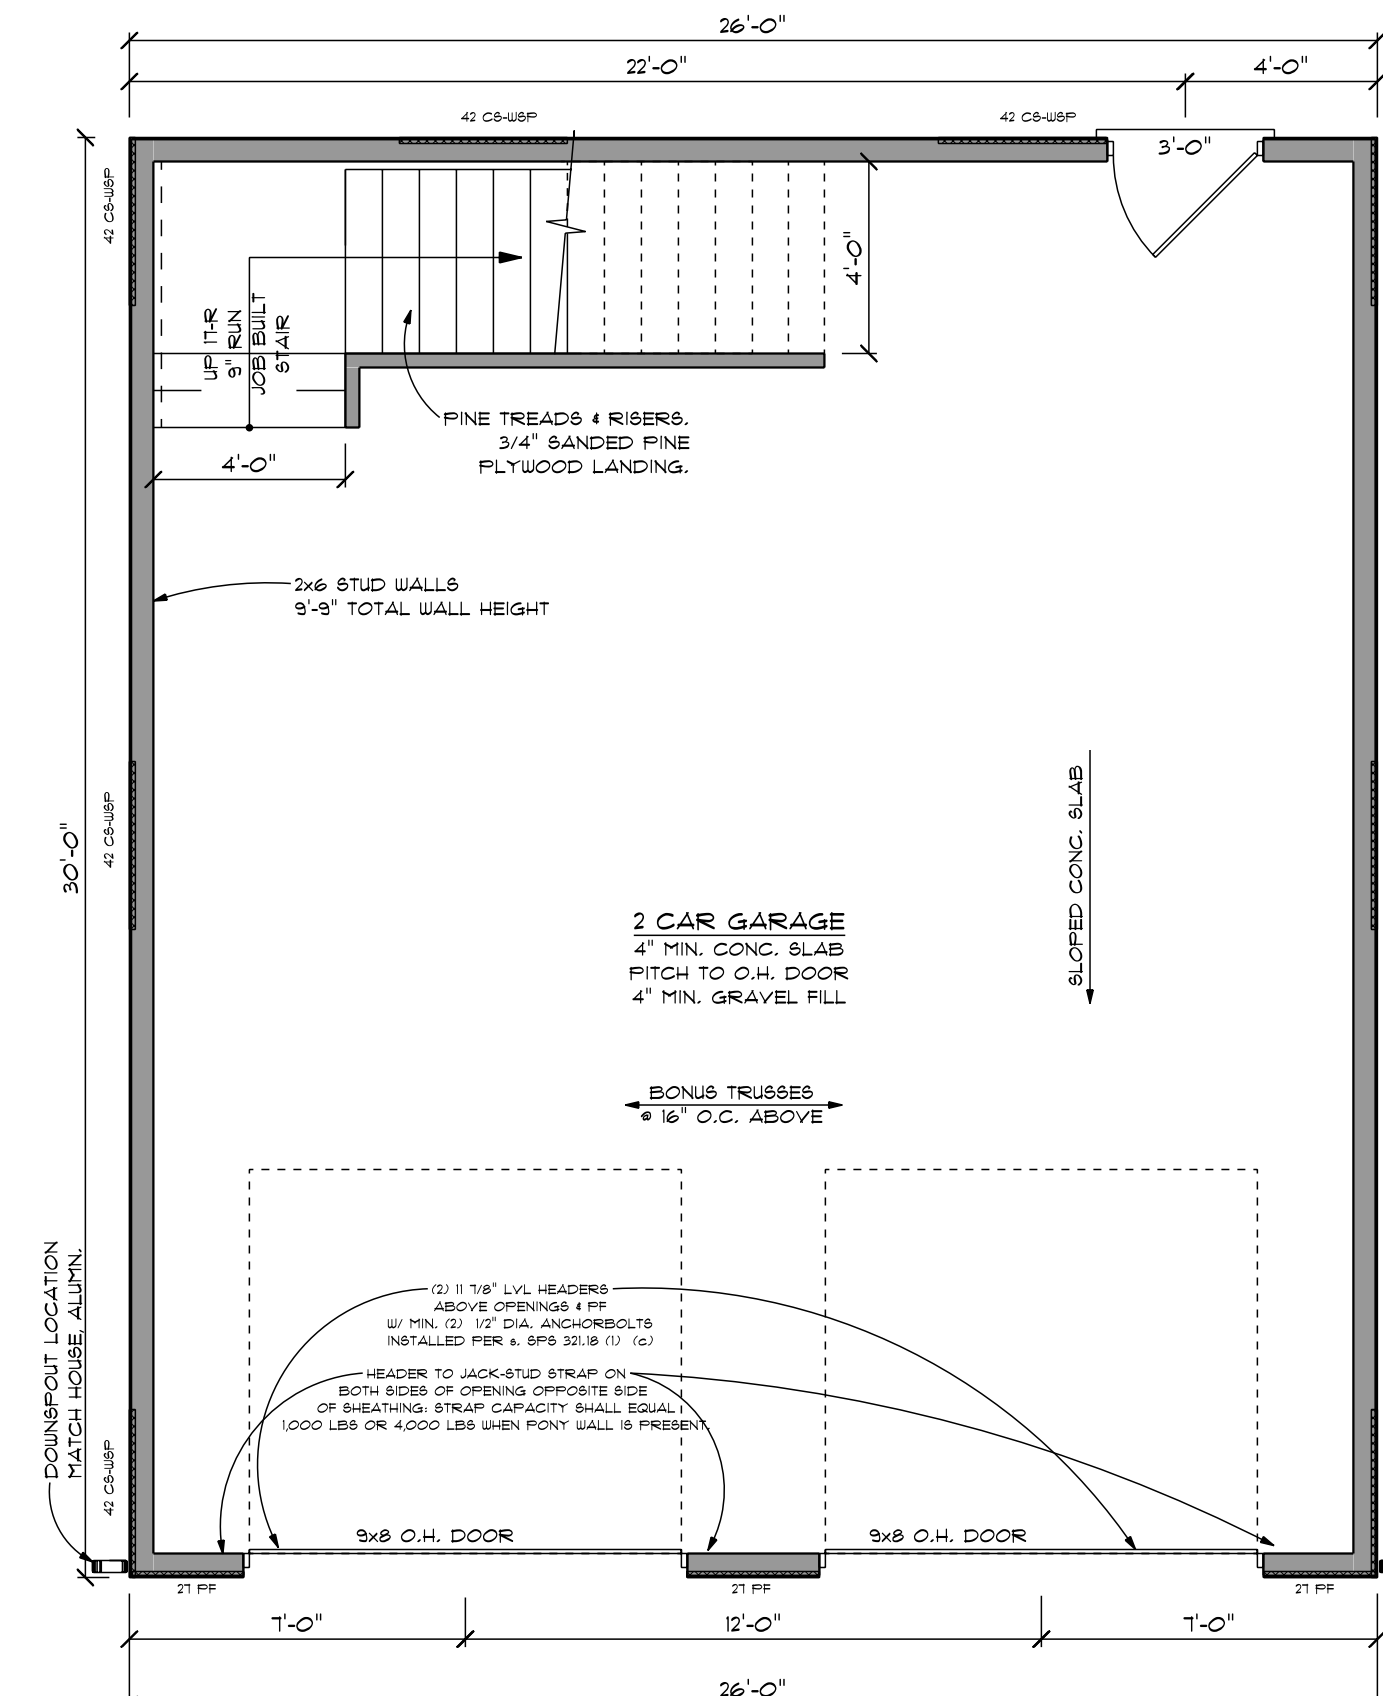


1ST FLOOR PLAN

SCALE: 1/4" = 1'-0"

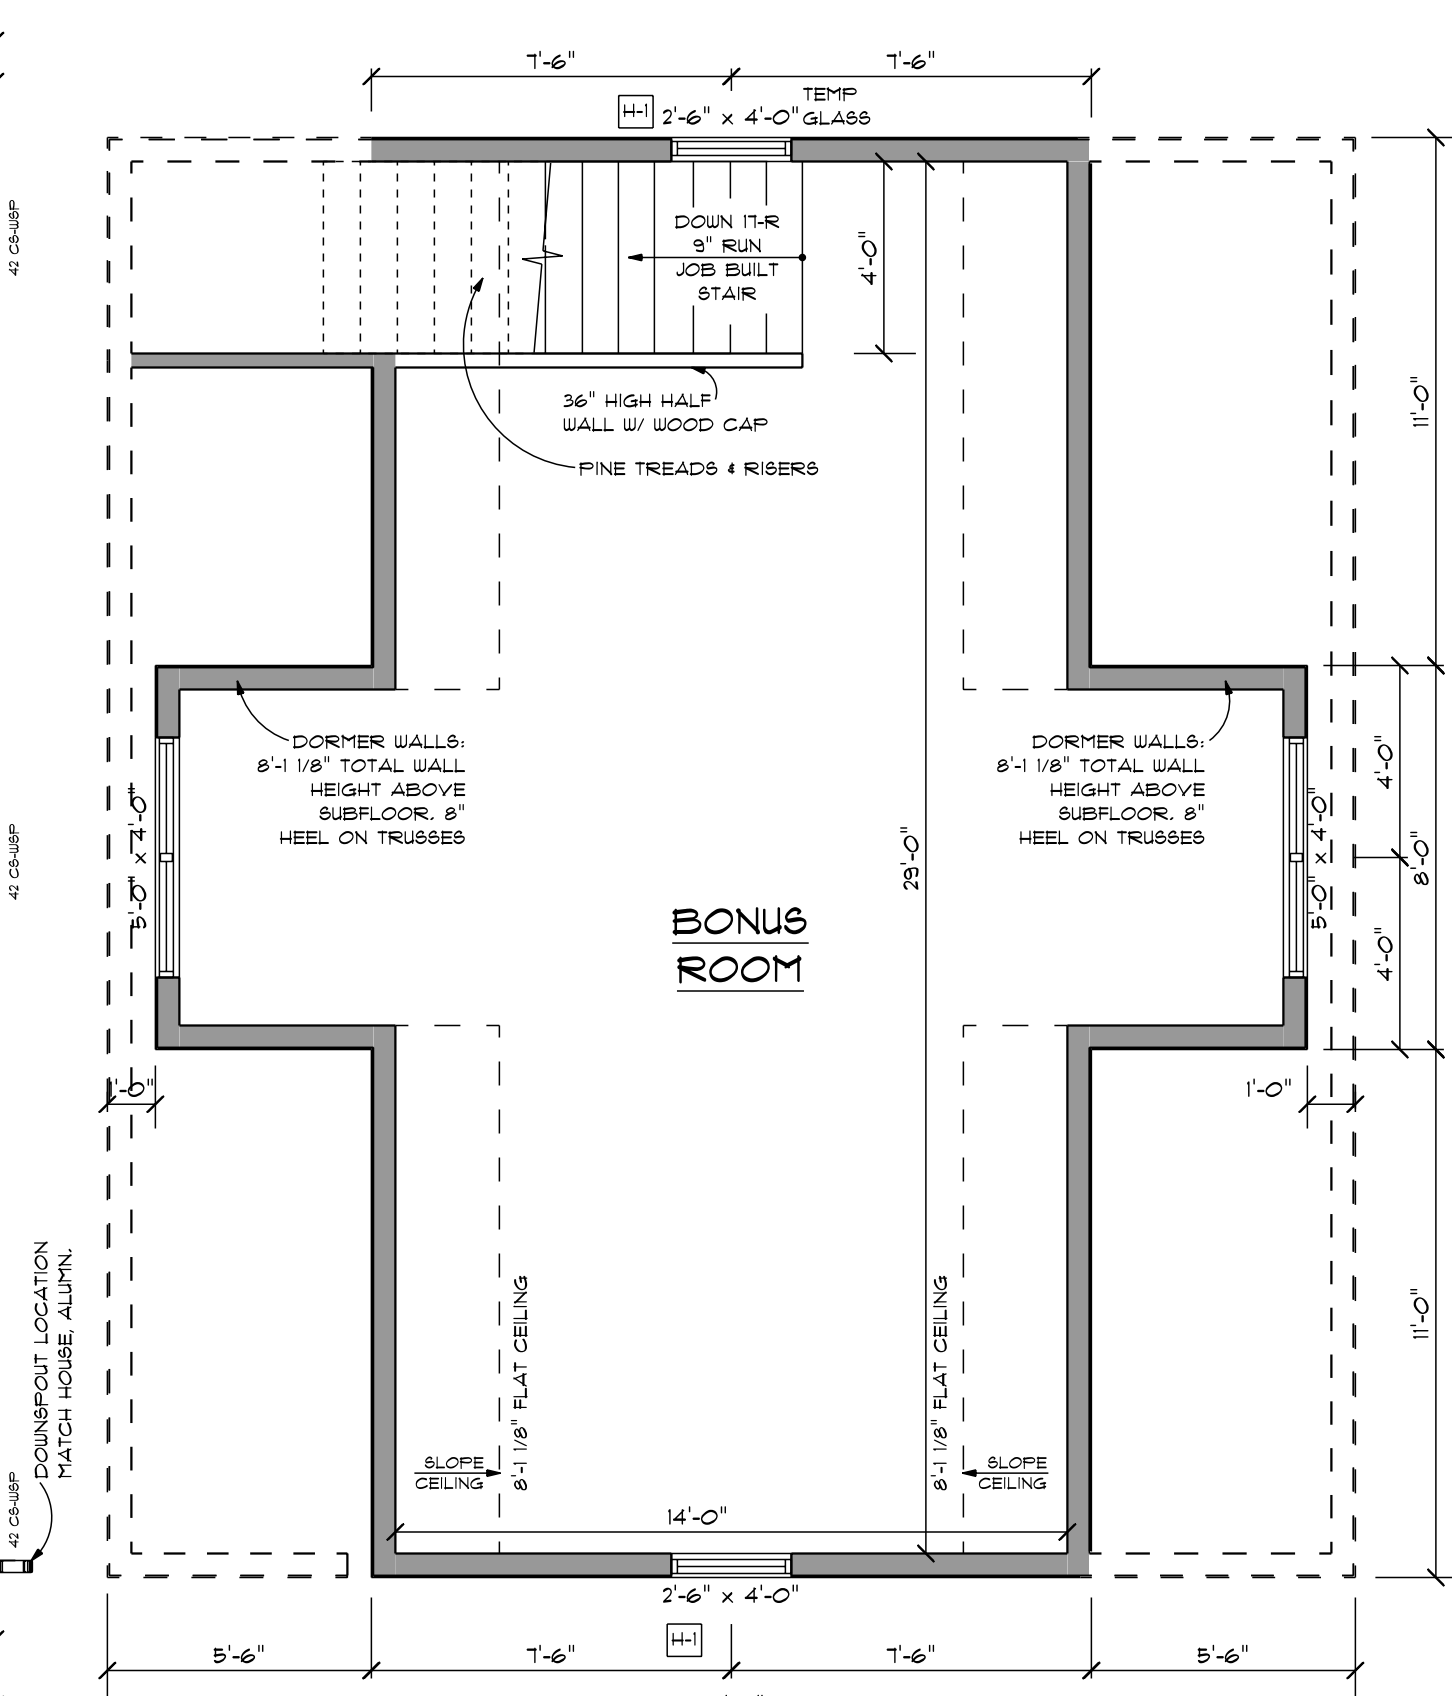


SECOND FLOOR

SCALE: 1/4" = 1'-0"

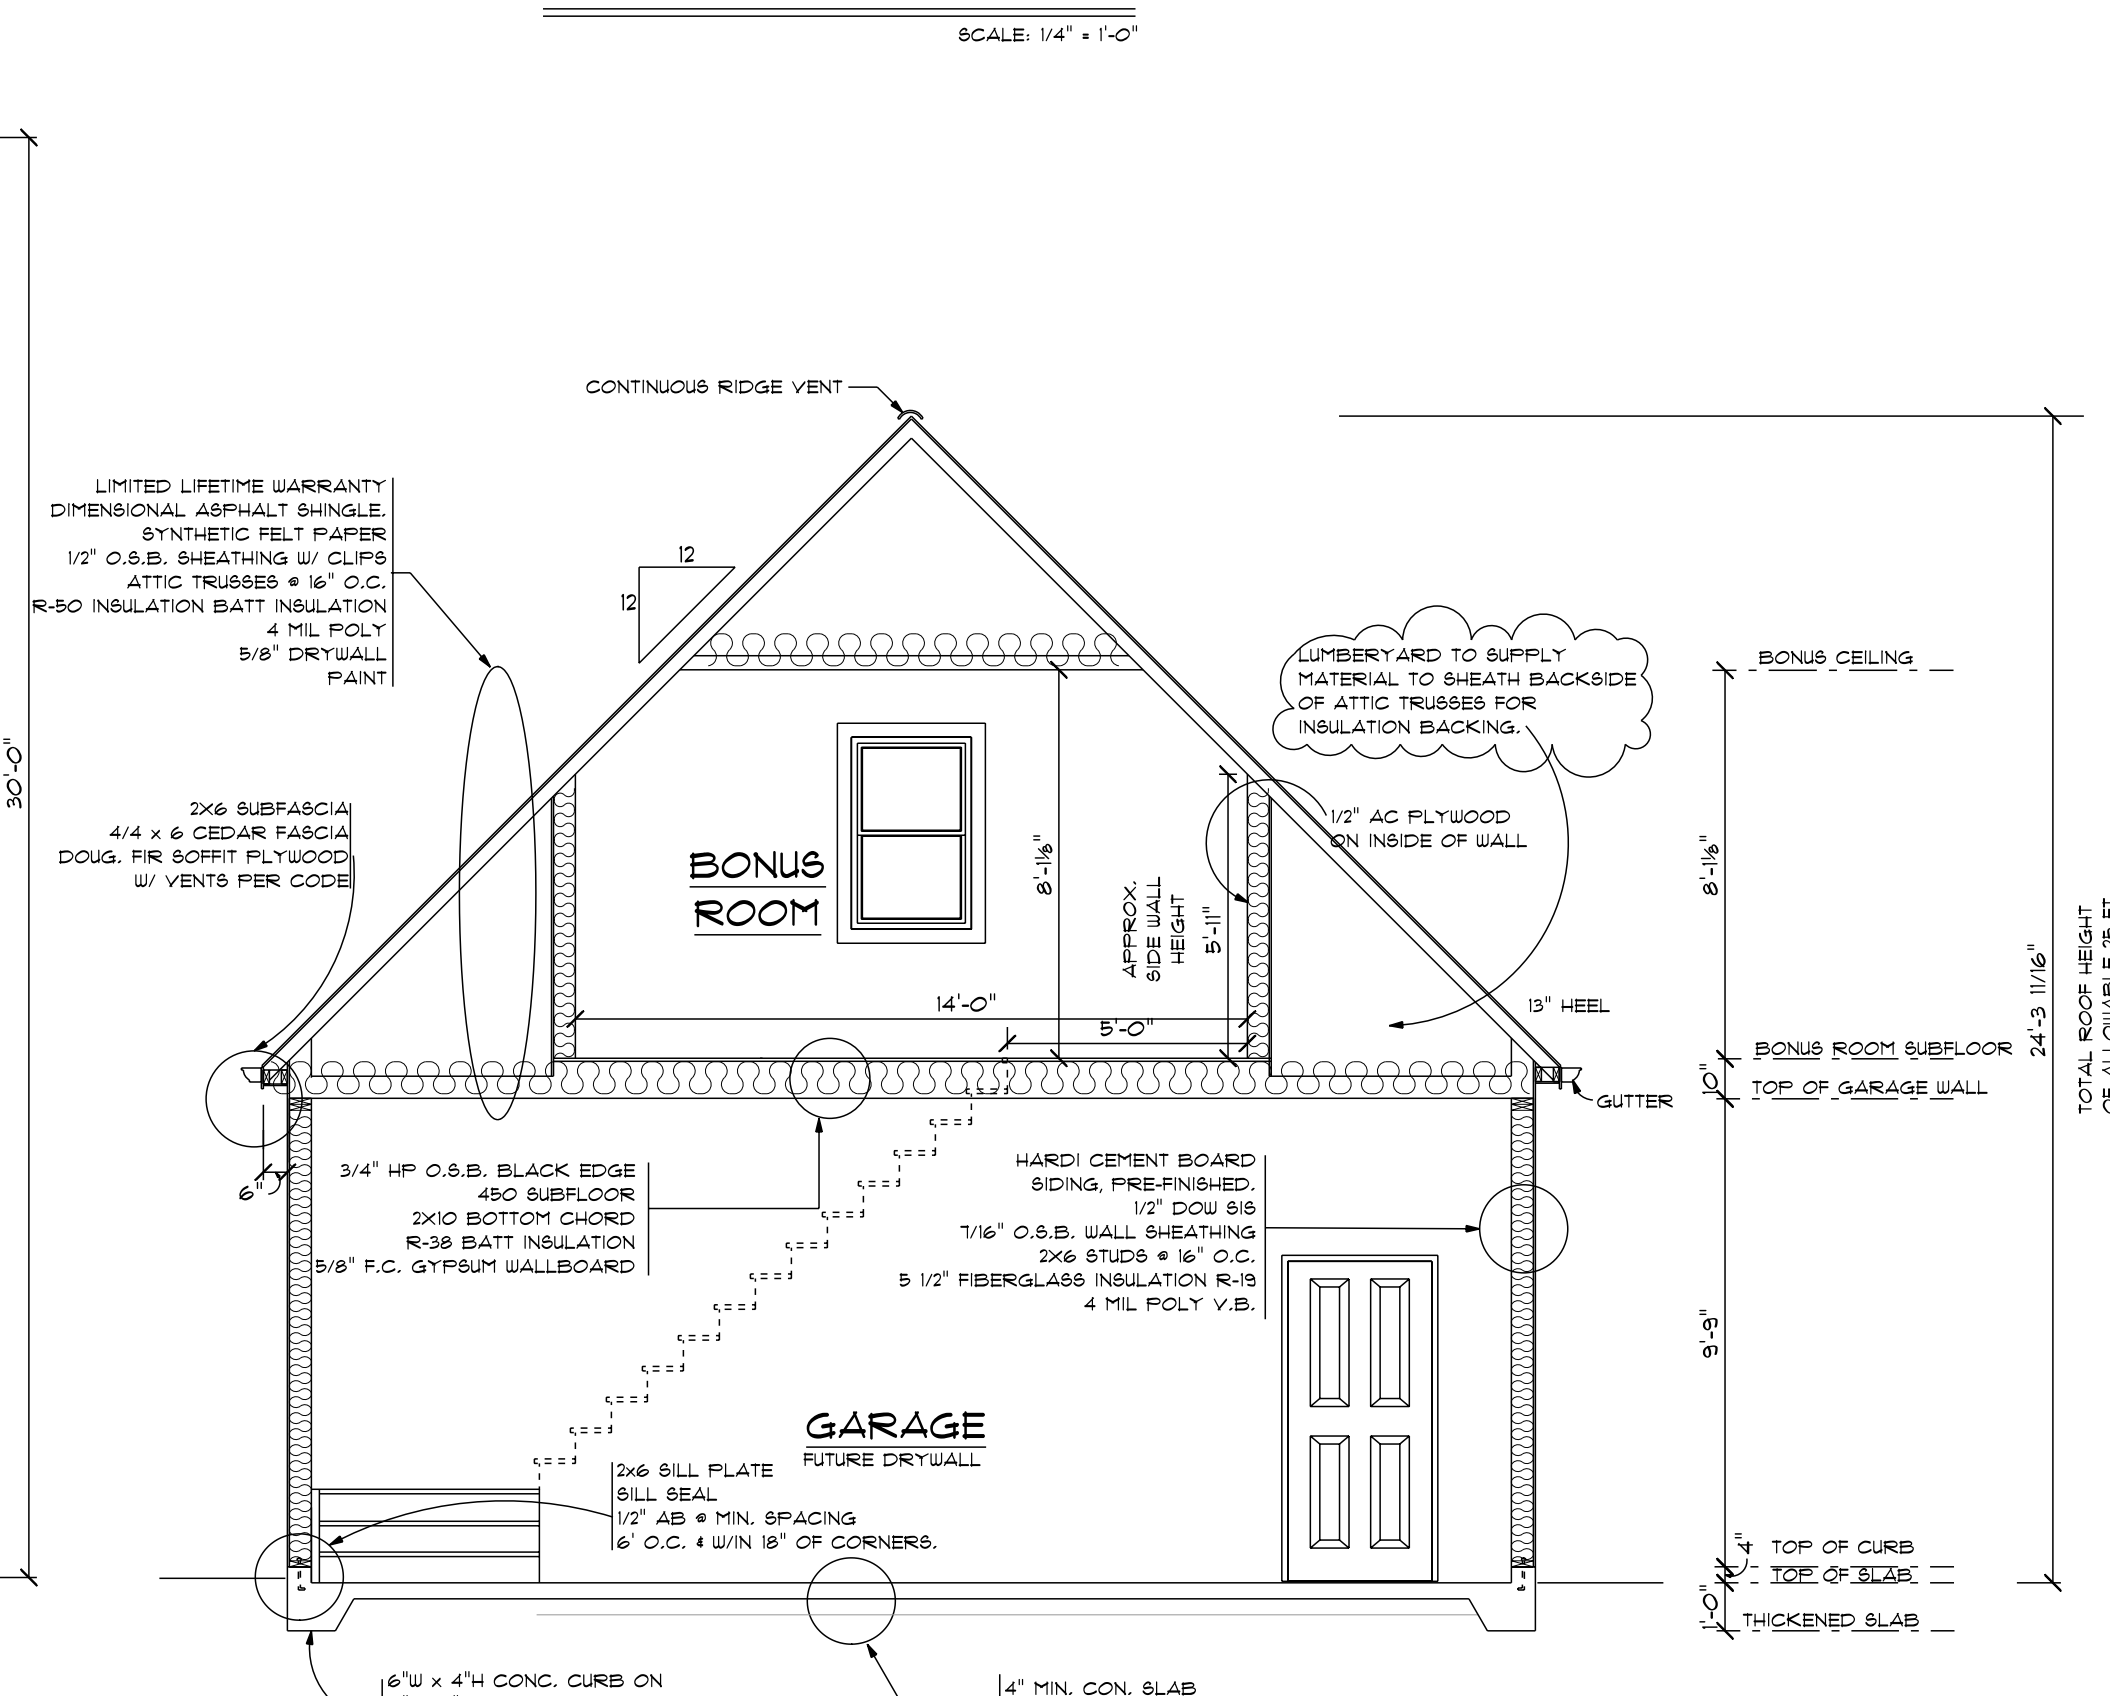


DETACHED GARAGE SECTION

SCALE: 1/4" = 1'-0"

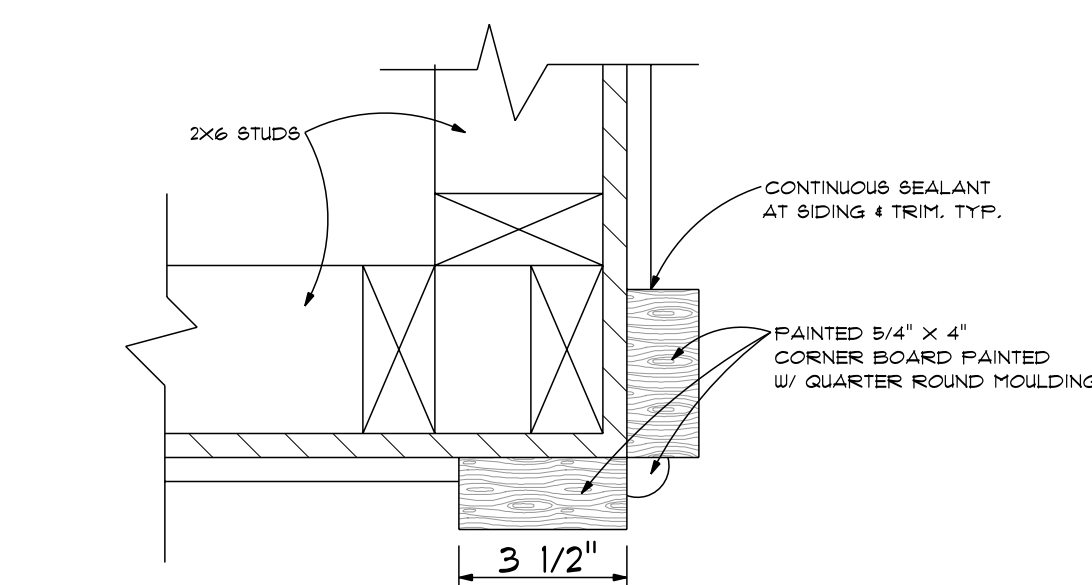


TYP. CORNER TRIM

SCALE: 1" = 1'-0"

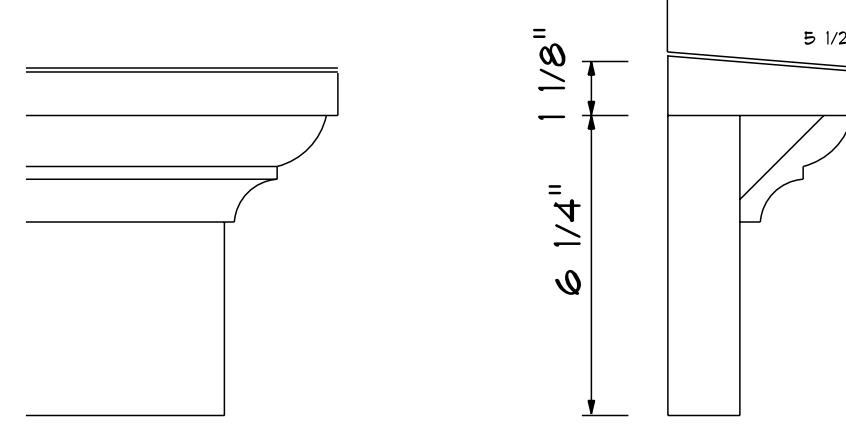

WINDOW & DOOR CAP DETAIL

SCALE: 1" = 1'-0"

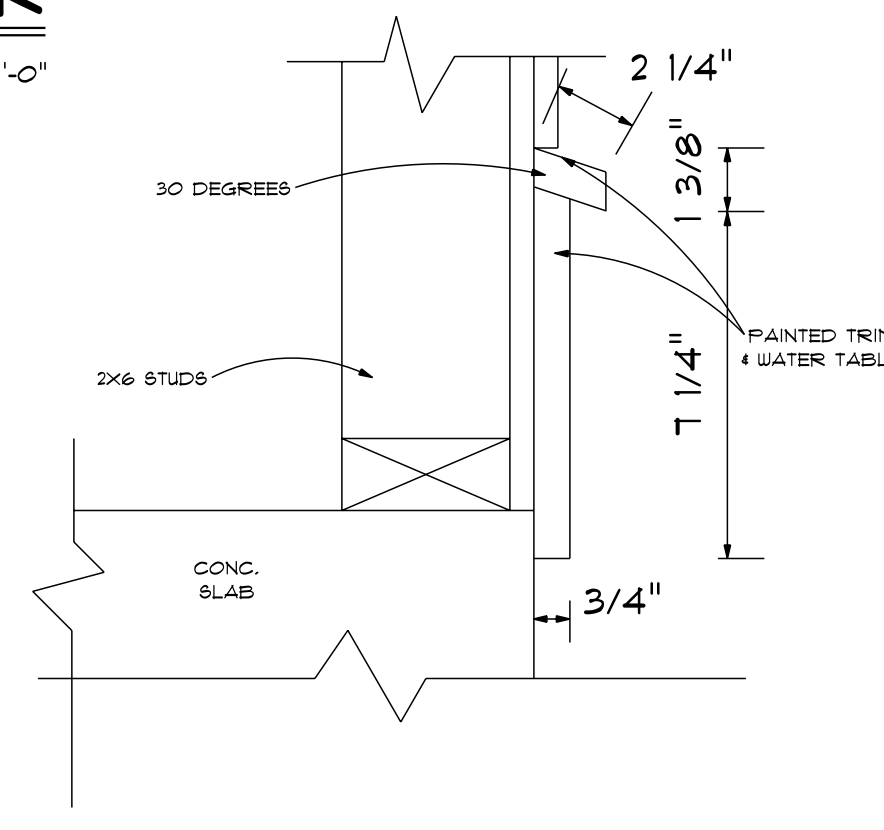

WATER TABLE TRIM

SCALE: 1" = 1'-0"

HEADER SCHEDULE

H-1	(2) 2X10'S D.F. #2 or BTR
H-2	(2) 2X10'S D.F. #2 or BTR
H-3	(2) 1 3/4" x 9 1/2" LVL 2.0E
H-4	(2) 1 3/4" x 11 7/8" LVL 2.0E
H-5	(3) 1 3/4" x 14" LVL 2.0E
H-6	(3) 1 3/4" x 9 1/2" LVL 2.0E
H-7	(3) 1 3/4" x 7 1/4" LVL 2.0E
H-8	(3) 1 3/4" x 18" LVL 2.0E

1ST FLOOR	GARAGE W/ STAIR	780 SQ. FT.
2ND FLOOR	STORAGE SPACE	500 SQ. FT.

FINAL CONSTRUCTION PLANS

REVISION	DATE	DESCRIPTION	PAGE
REVISED BID SET	10.3.18		1
REVISED BID SET	8.3.18		1
REVISED BID SET	10.1.18		1
REVISED BID SET	10.1.18		1
REVISED BID SET	10.1.18		1
REVISED BID SET	10.1.18		1