

METROPOLITAN ENGINEERING, INC.

ENGINEERS - LAND SURVEYORS
20875 CROSSROADS CIRCLE, SUITE 150 WAUKESHA, WI 53186
(262) 782-2221 FAX 782-4426

PLAT OF SURVEY

PREPARED FOR: CARDINAL CAPITAL MANAGEMENT

LOCATION: 2500 West Center Street, Milwaukee, Wisconsin

LEGAL DESCRIPTION: LOTS 14 & 15 in BLOCK 15 of RICE'S SUBDIVISION, part of the NW 1/4 of Section 18, Town 7 North, Range 22 East, in the City of Milwaukee, Milwaukee County, Wisconsin.


LOCATION: 2514 West Center Street, Milwaukee, Wisconsin

LEGAL DESCRIPTION: LOT 16 in BLOCK 15 of RICE'S SUBDIVISION, part of the NW 1/4 of Section 18, Town 7 North, Range 22 East, in the City of Milwaukee, Milwaukee County, Wisconsin

June 19, 2007

Survey No. 207116

SCALE:
1" = 10'

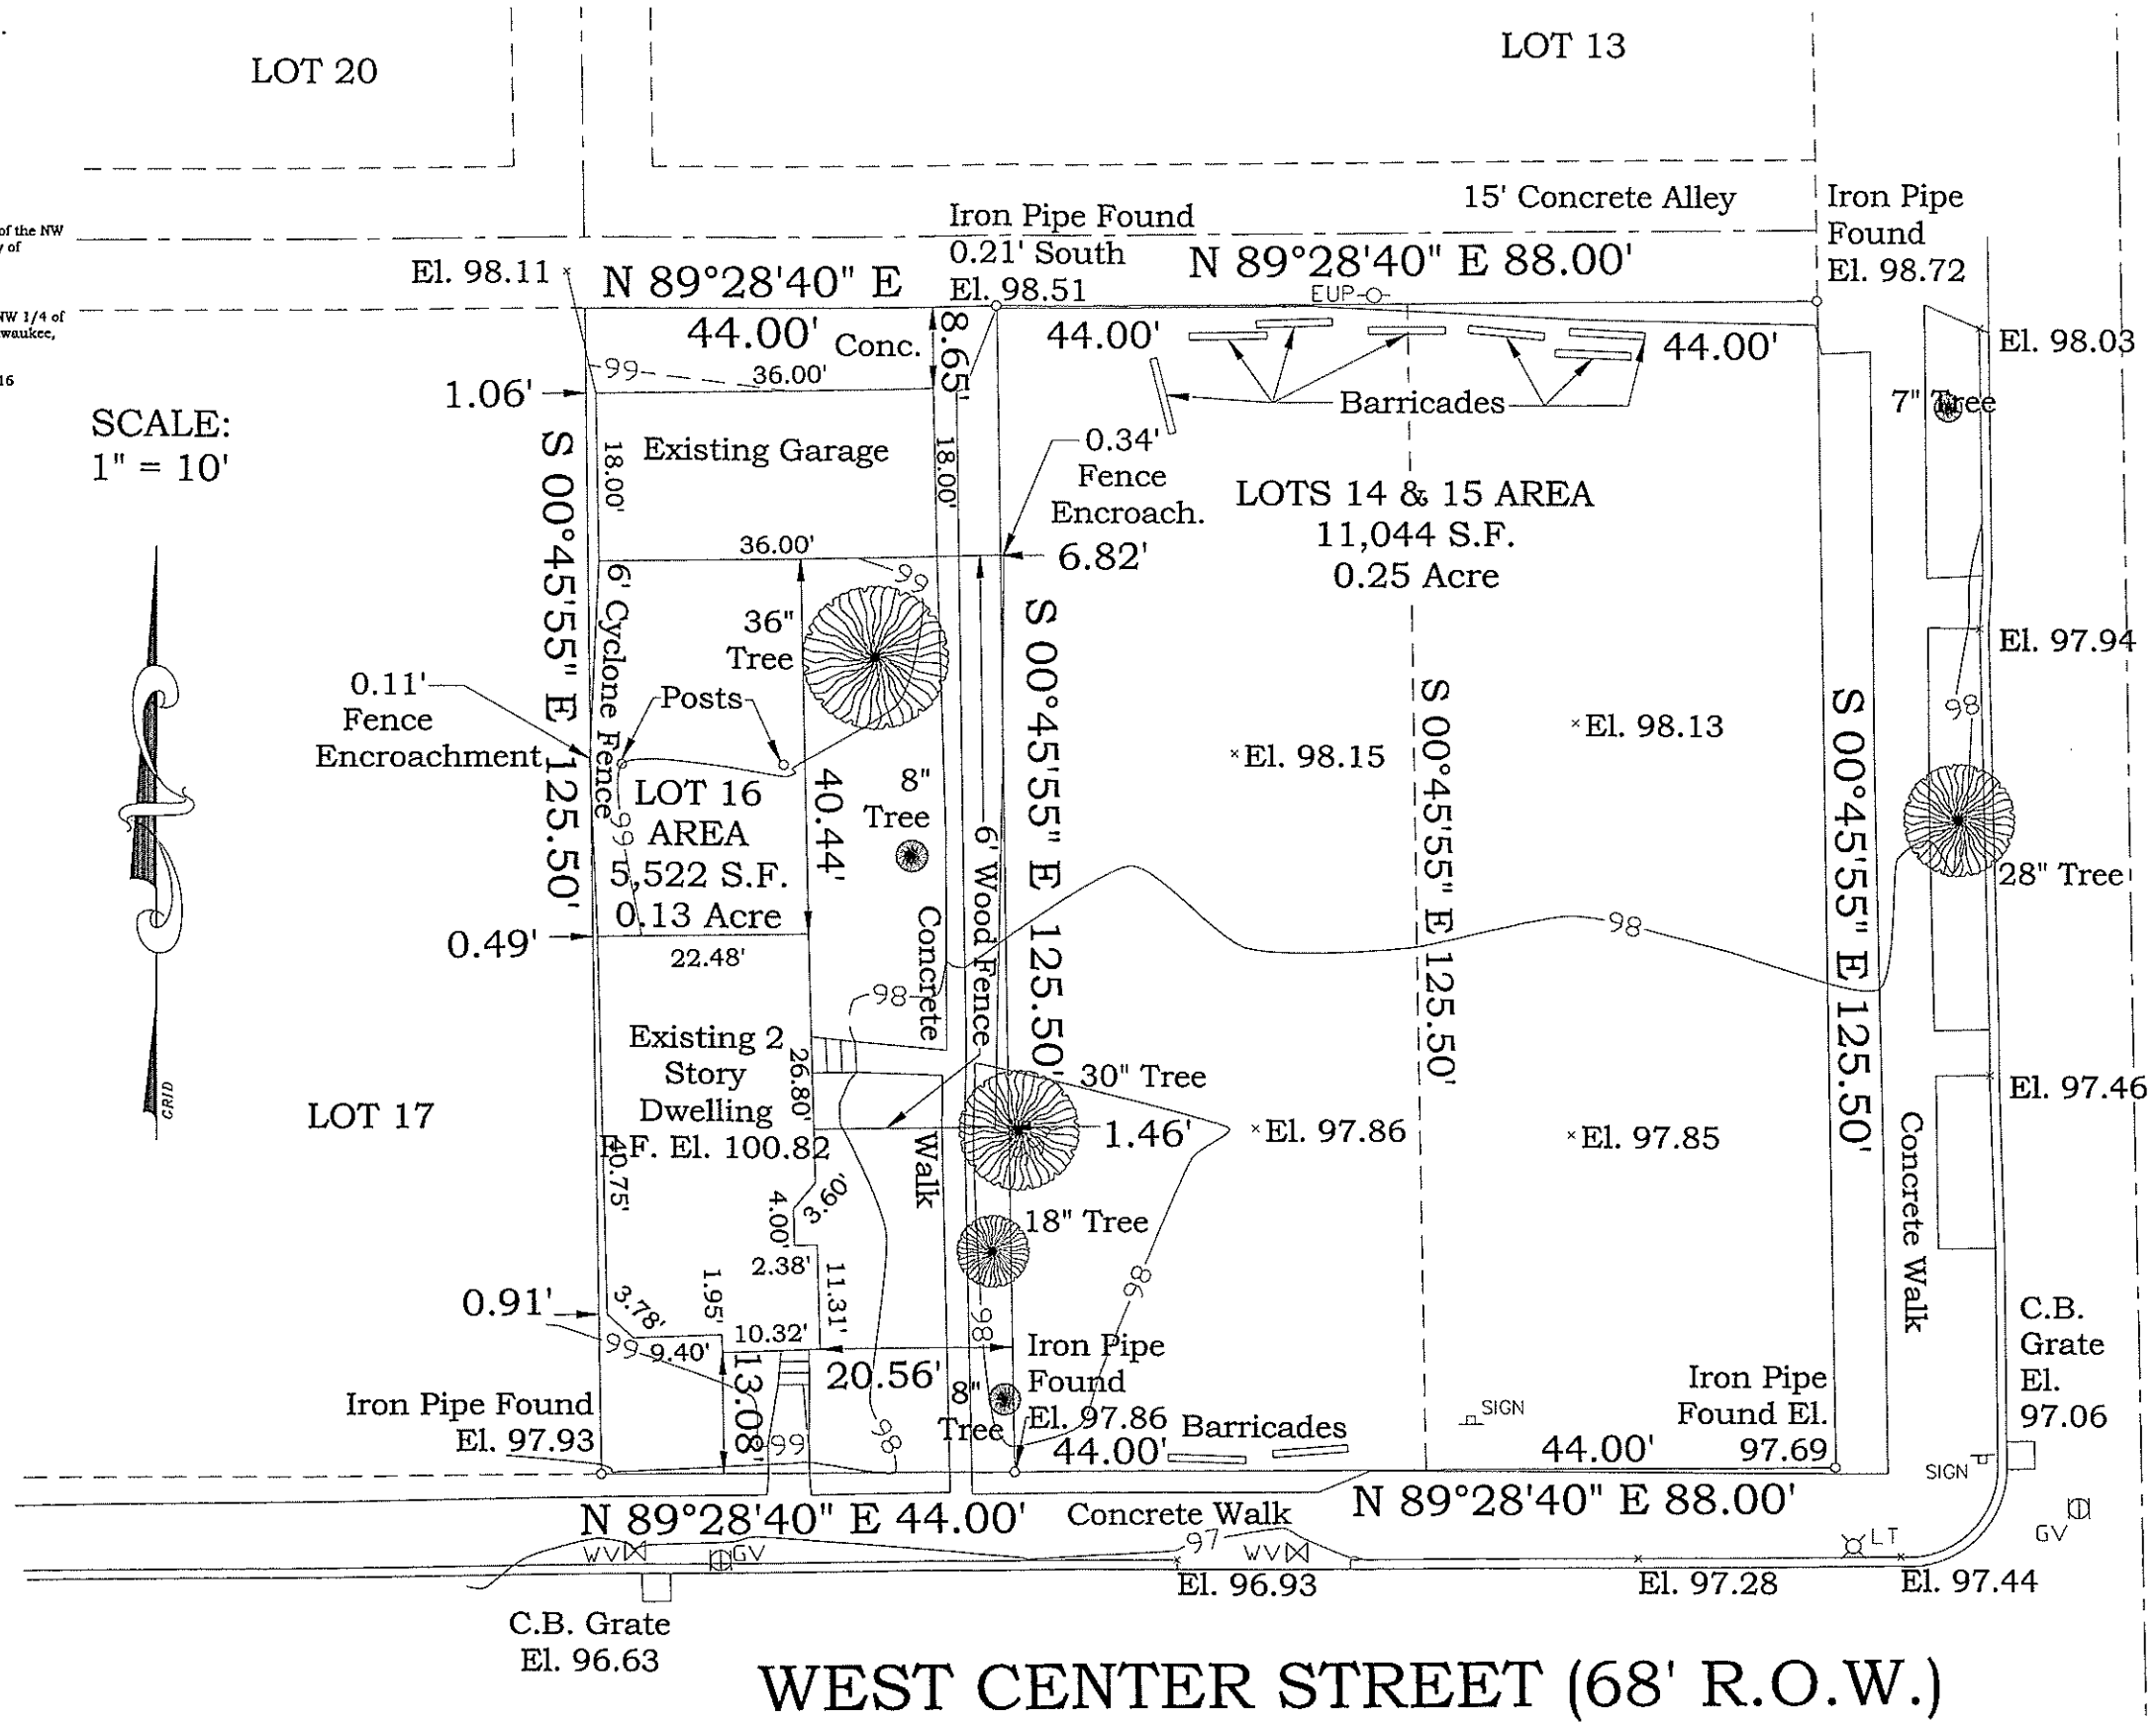



NORTH 25th STREET (66' R.O.W.)

WEST CENTER STREET (68' R.O.W.)

I hereby certify that I have surveyed the above described property and the above map is a true representation thereof and shows the size and location of the property, its exterior boundaries, the location of all visible structures and dimensions of all principal buildings thereon, boundary fences, apparent easements, roadway and visible encroachments, if any. This survey is made for the present owners of the property, and also those who purchase, mortgage, or guarantee, the title thereto within one (1) year from date hereof.

Signed _____

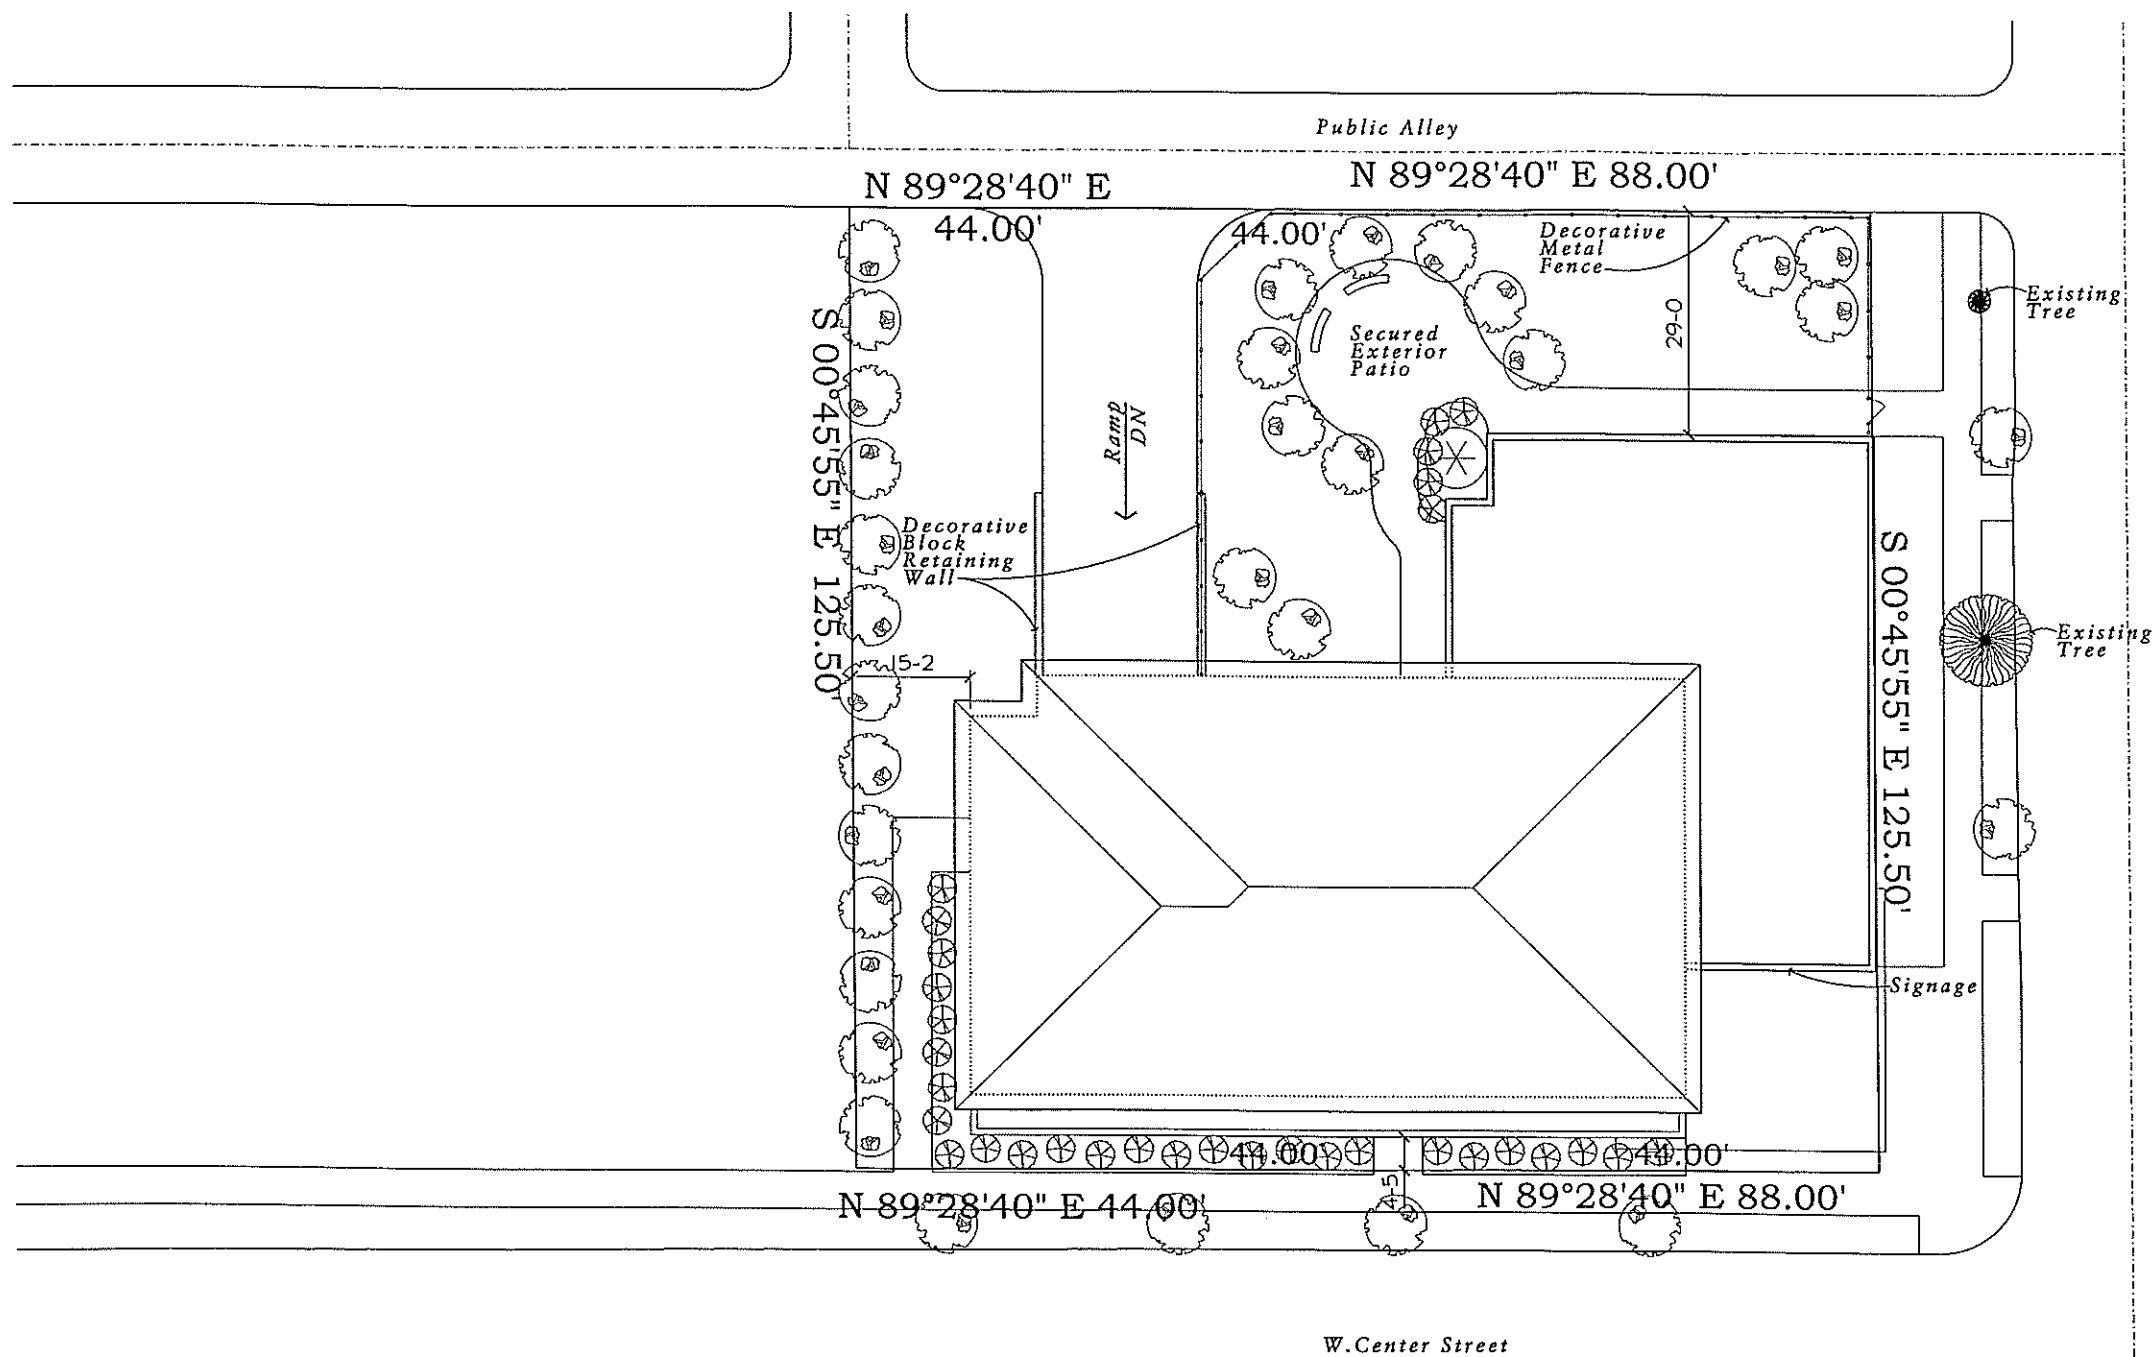


Site Plan 
 1" = 10'-0"

17 July 2007

United House Supportive Housing
25th and Center Street
 Milwaukee, WI



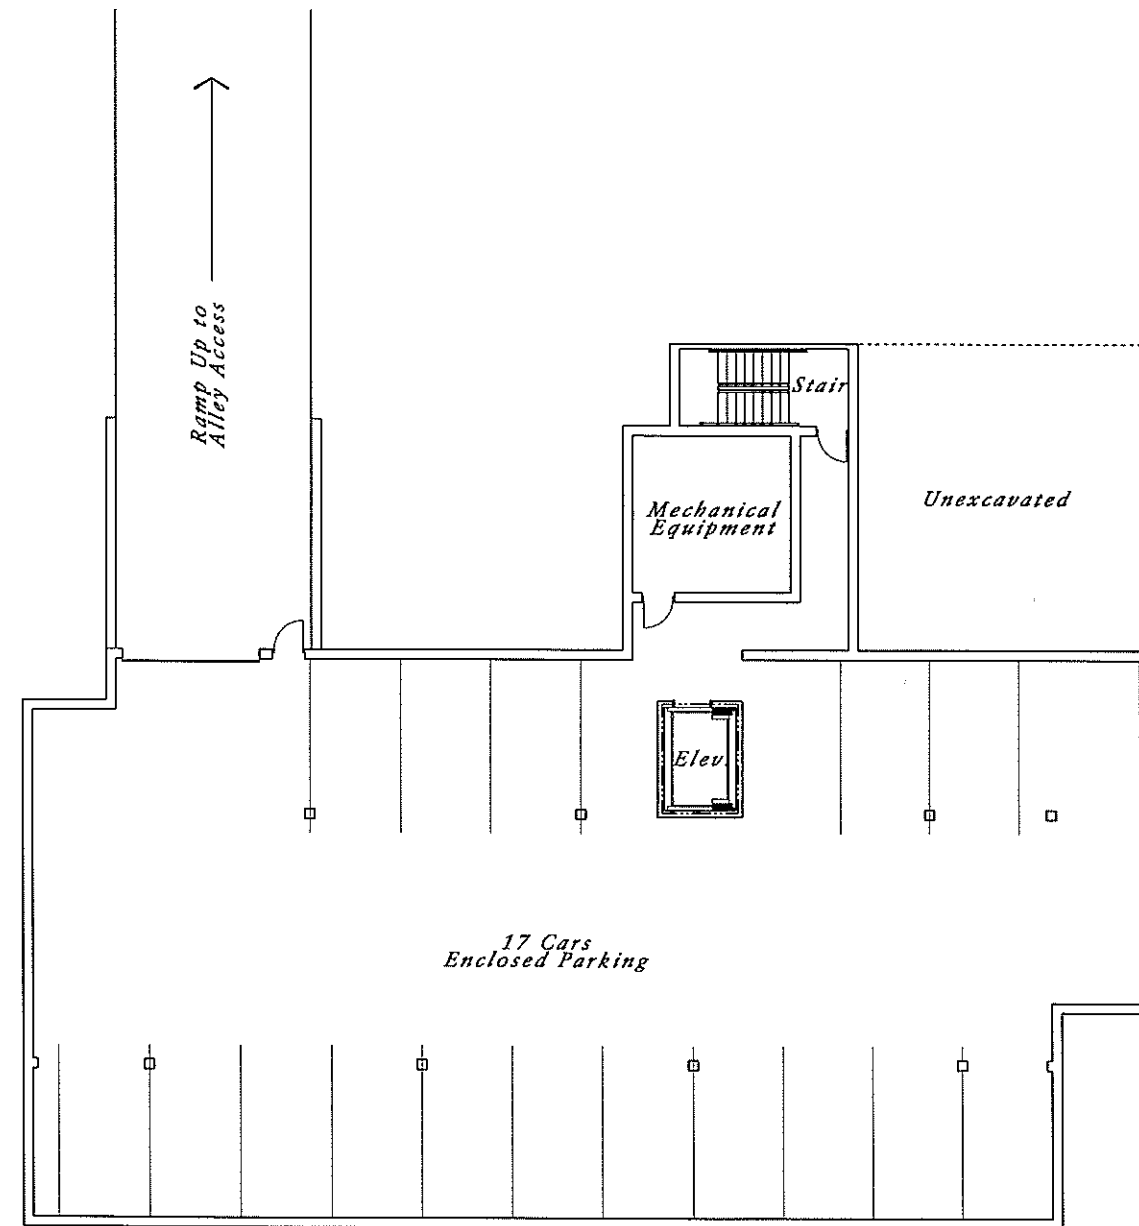


Garage Level
 6515 s.f. 1/8" = 1'-0"

United House Supportive Housing
25th and Center Street
Milwaukee, WI

17 July 2007



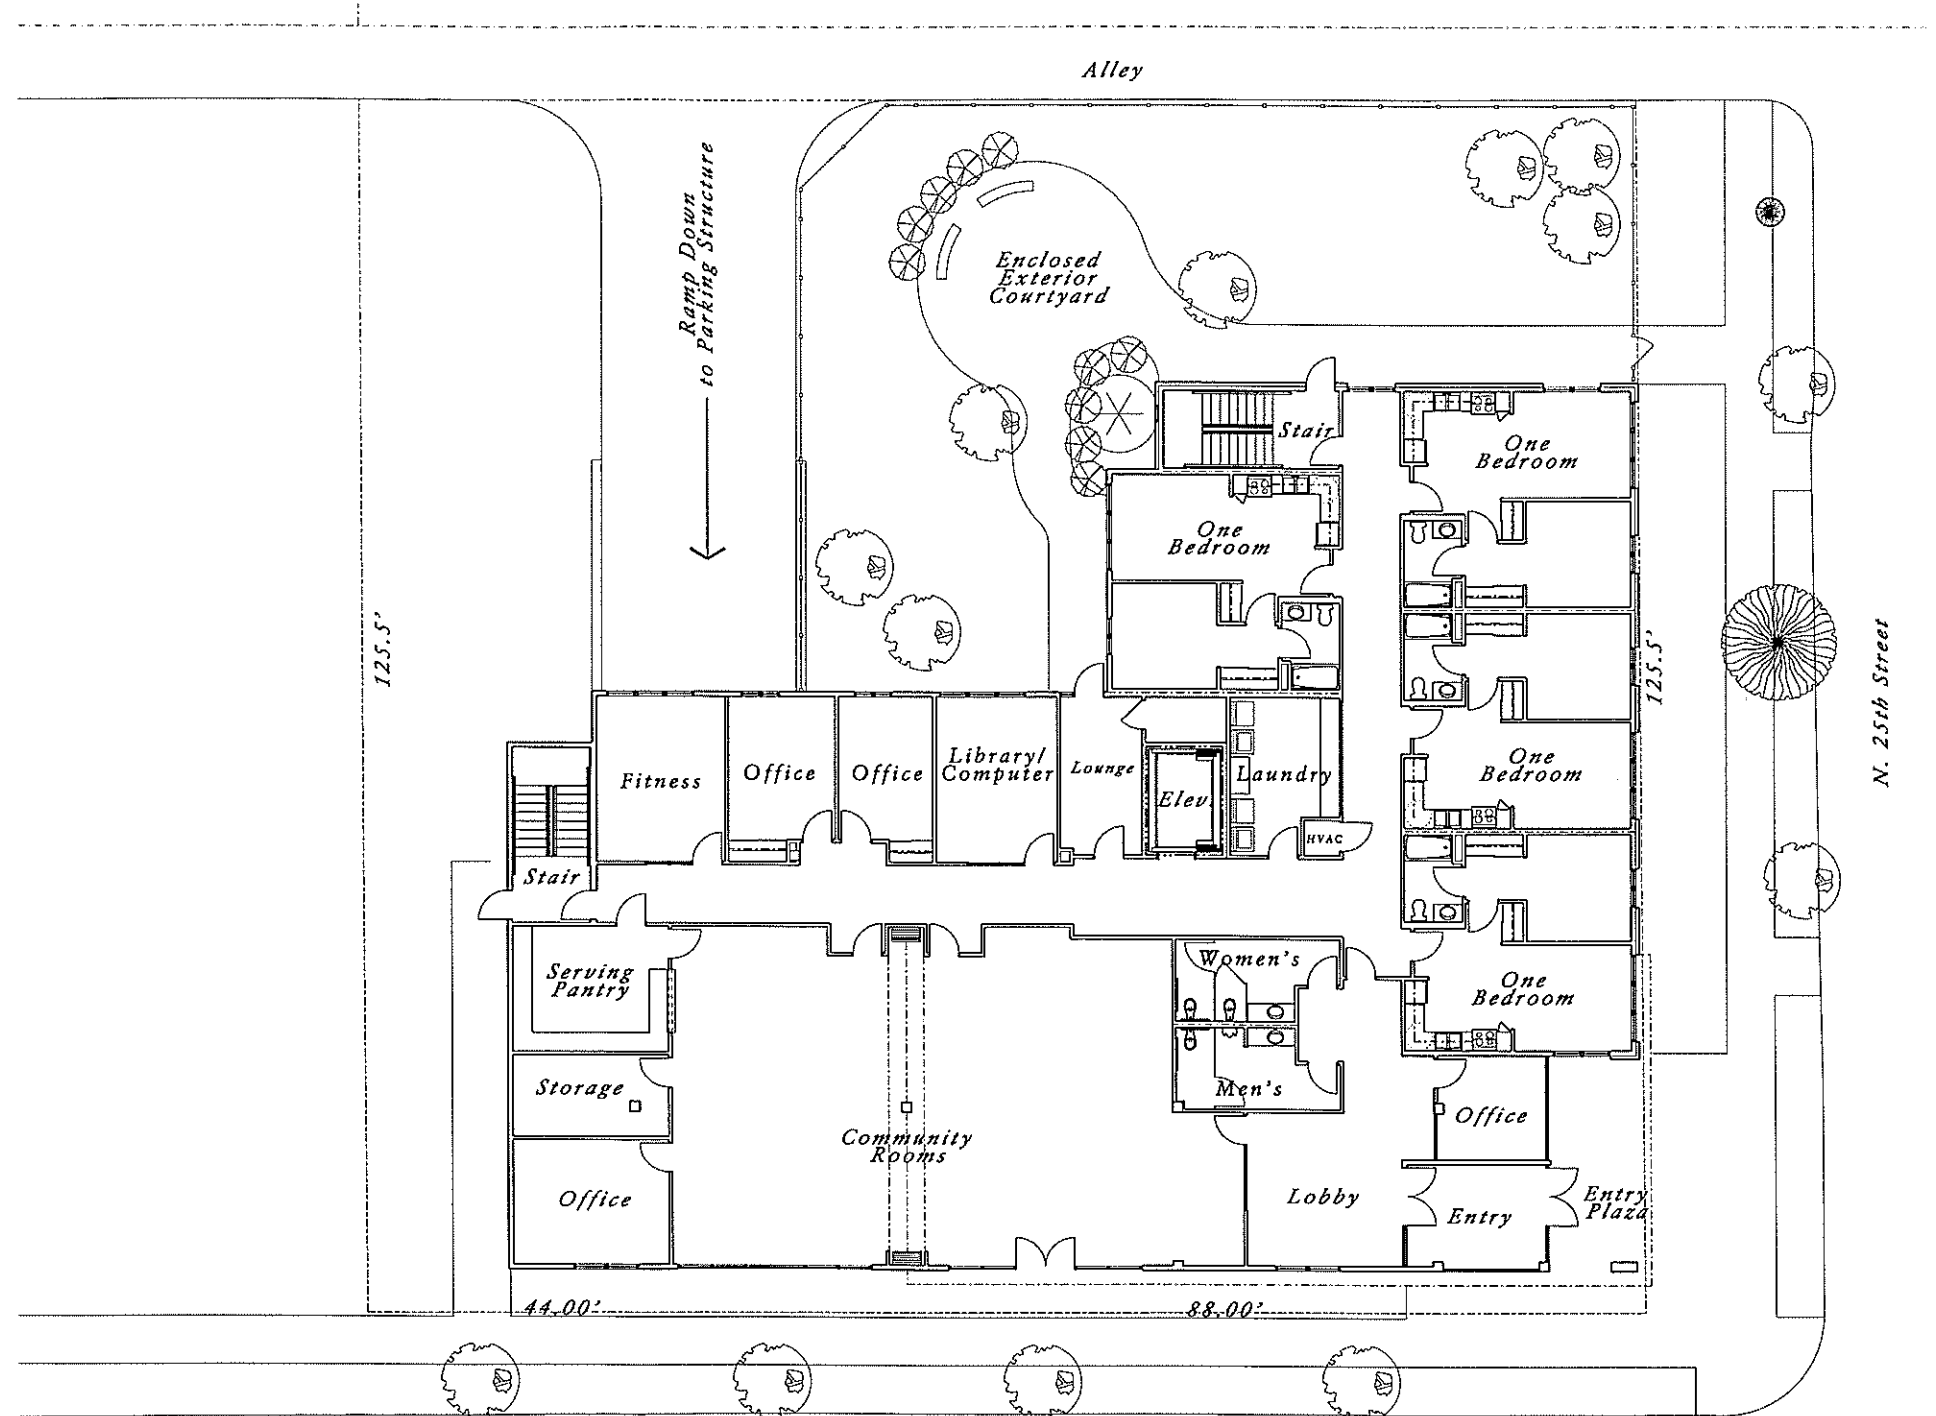


W. Center Street

First Floor Plan
8102 s.f. 1/8" = 1'-0"


United House Supportive Housing
25th and Center Street
Milwaukee, WI

17 July 2007



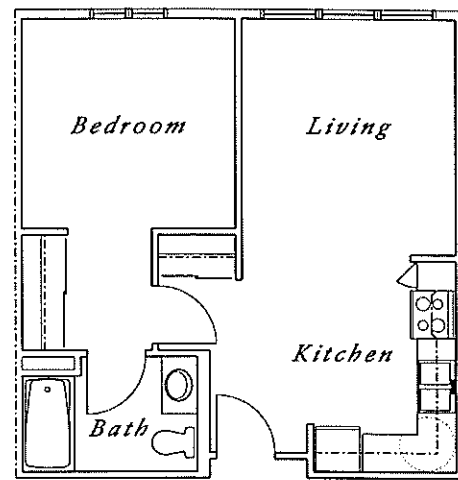

One Bedroom Unit
555 s.f. 1/4" = 1'-0"

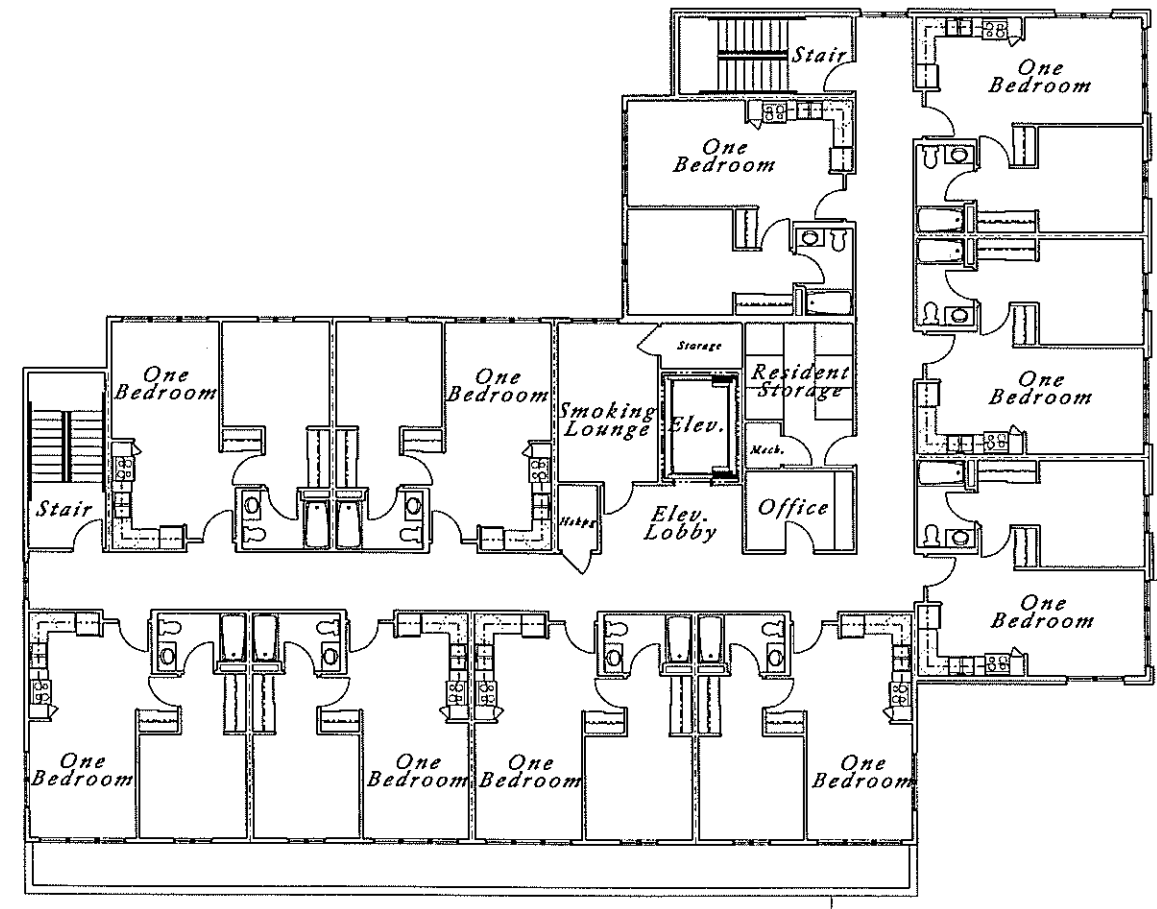


Second Floor Plan
7601 s.f. 1/8" = 1'-0"

United House Supportive Housing
25th and Center Street
Milwaukee, WI

17 July 2007



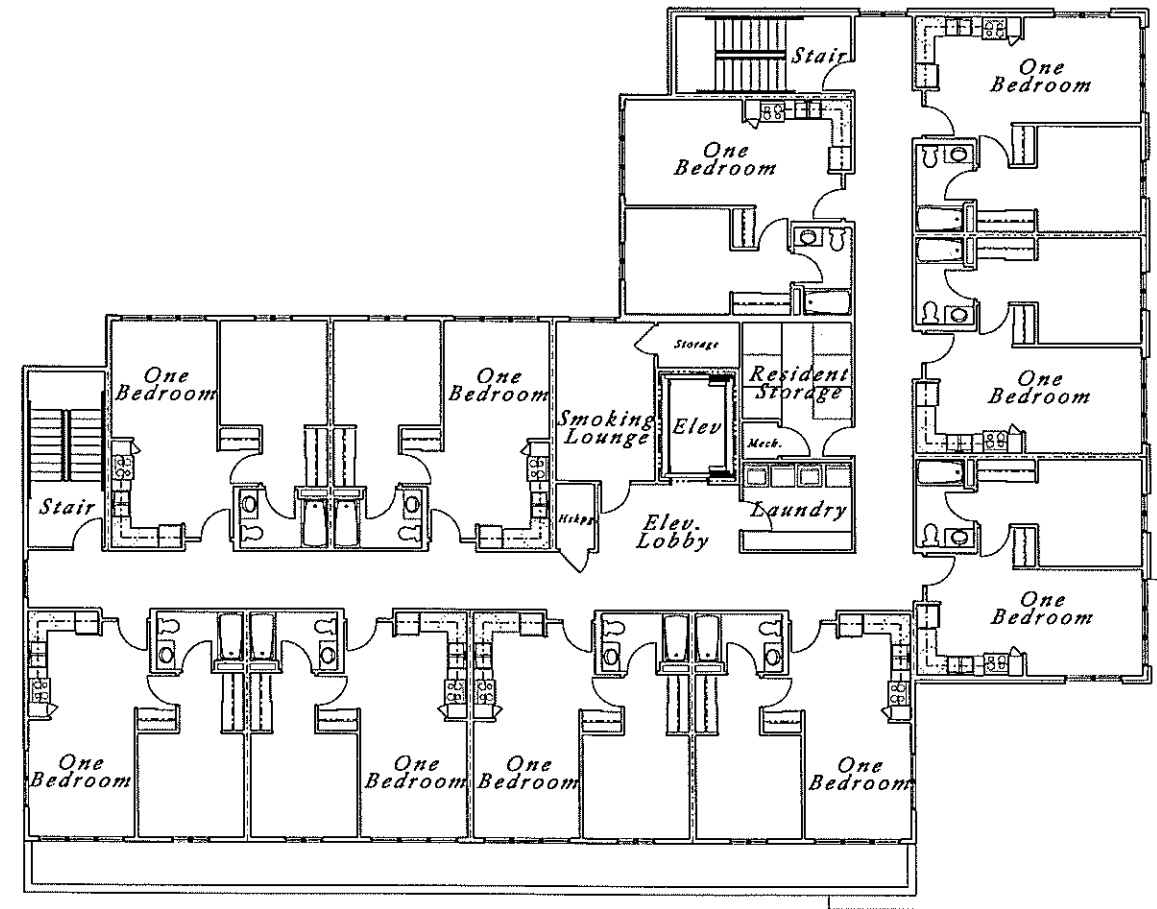

Third Floor Plan


7601 s.f.

1/8" = 1'-0"

17 July 2007

United House Supportive Housing
25th and Center Street
Milwaukee, WI



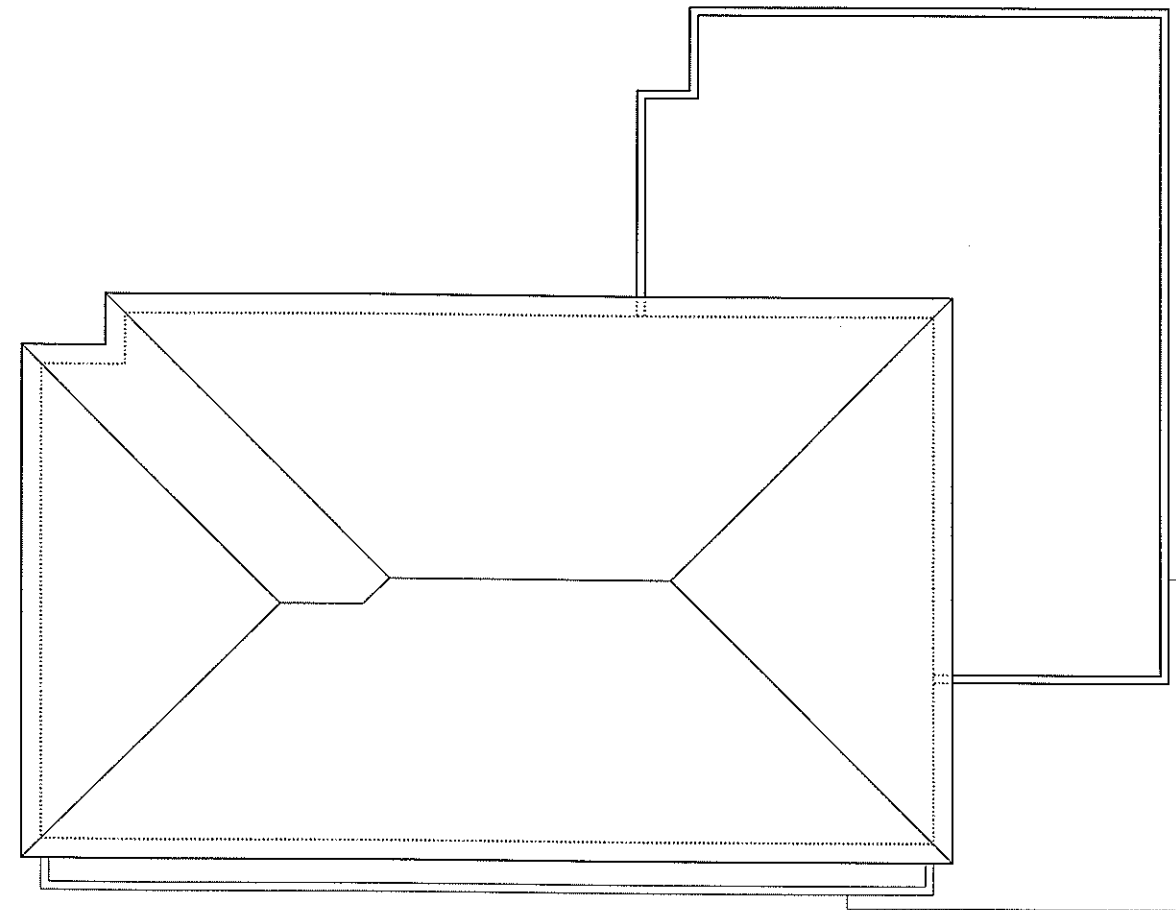


Roof Plan
1/8" = 1'-0"


United House Supportive Housing
25th and Center Street
Milwaukee, WI

17 July 2007



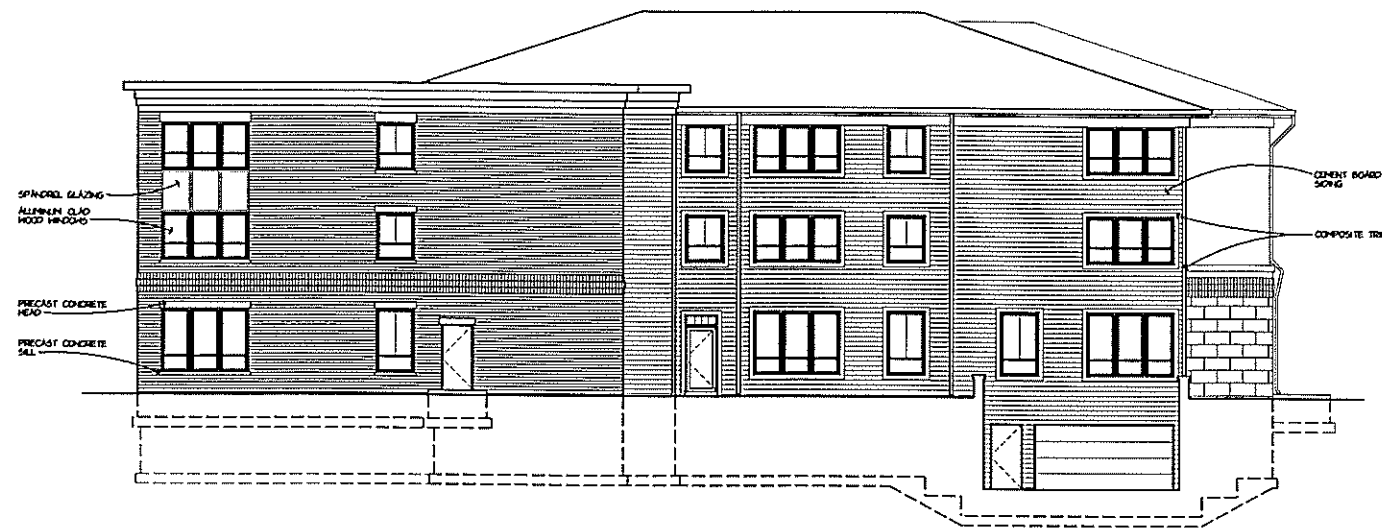

NORTH ELEVATION
1/8" = 1'-0"

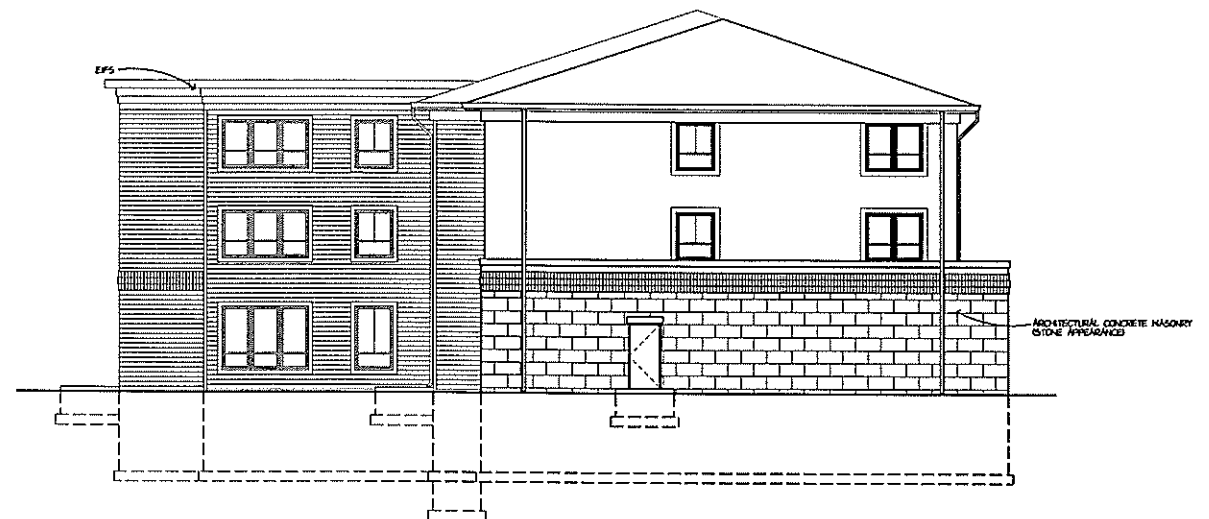

WEST ELEVATION
1/8" = 1'-0"



SOUTH (CENTER STREET) ELEVATION
1/8" = 1'-0"





EAST (25TH STREET) ELEVATION
1/8" = 1'-0"

17 July 2007

United House Supportive Housing
25th and Center Street
Milwaukee, WI



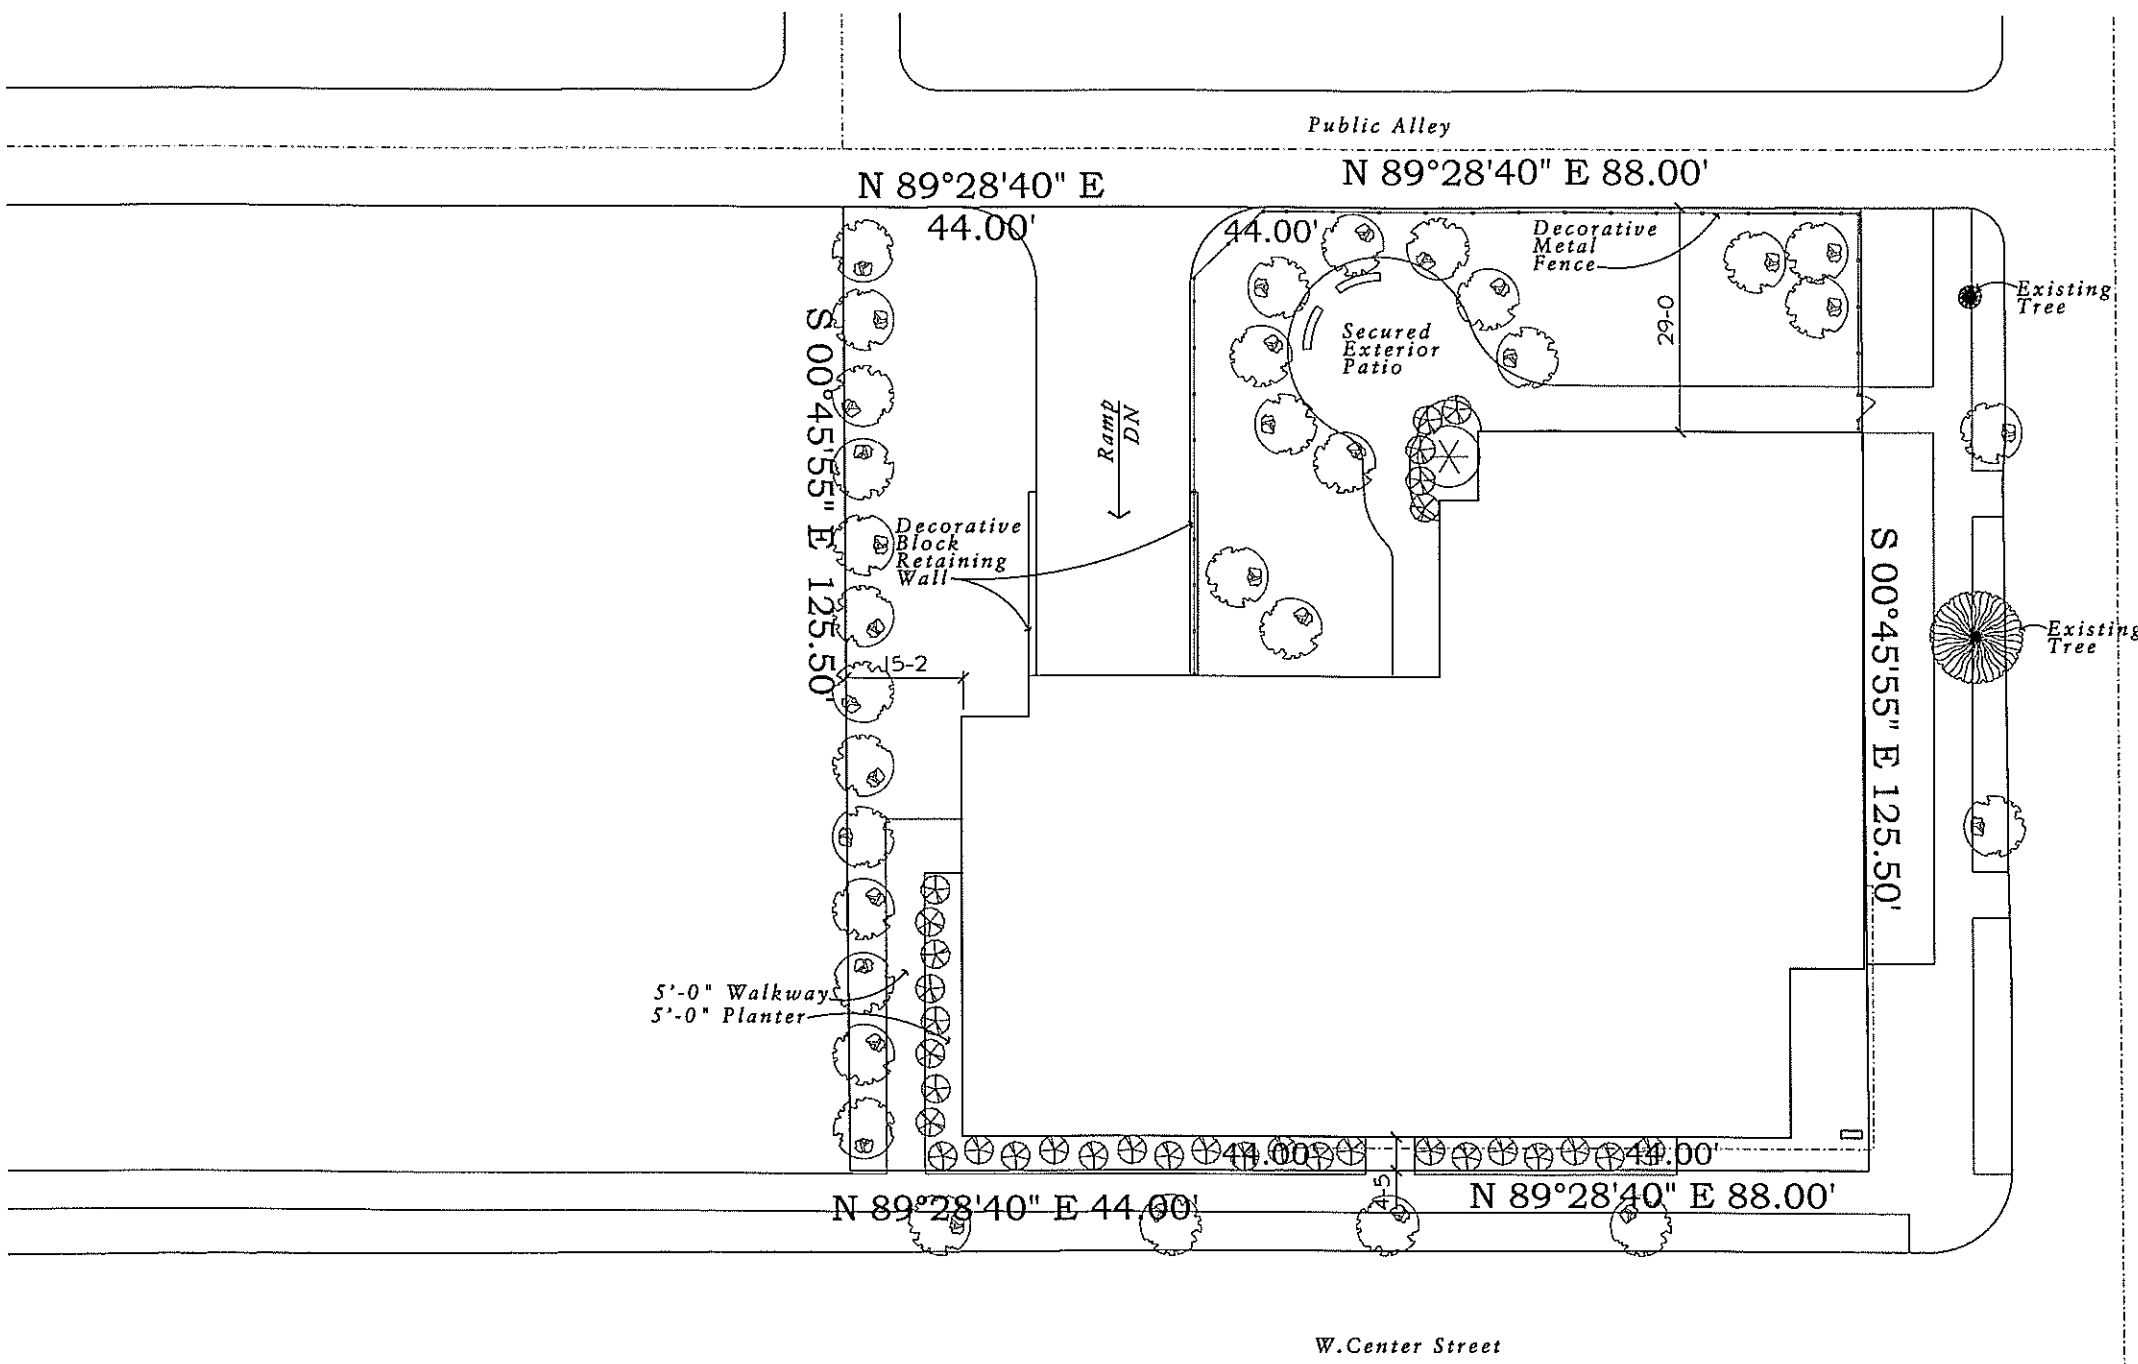



Landscape Plan 
1" = 10'-0"

17 July 2007

United House Supportive Housing
25th and Center Street
Milwaukee, WI



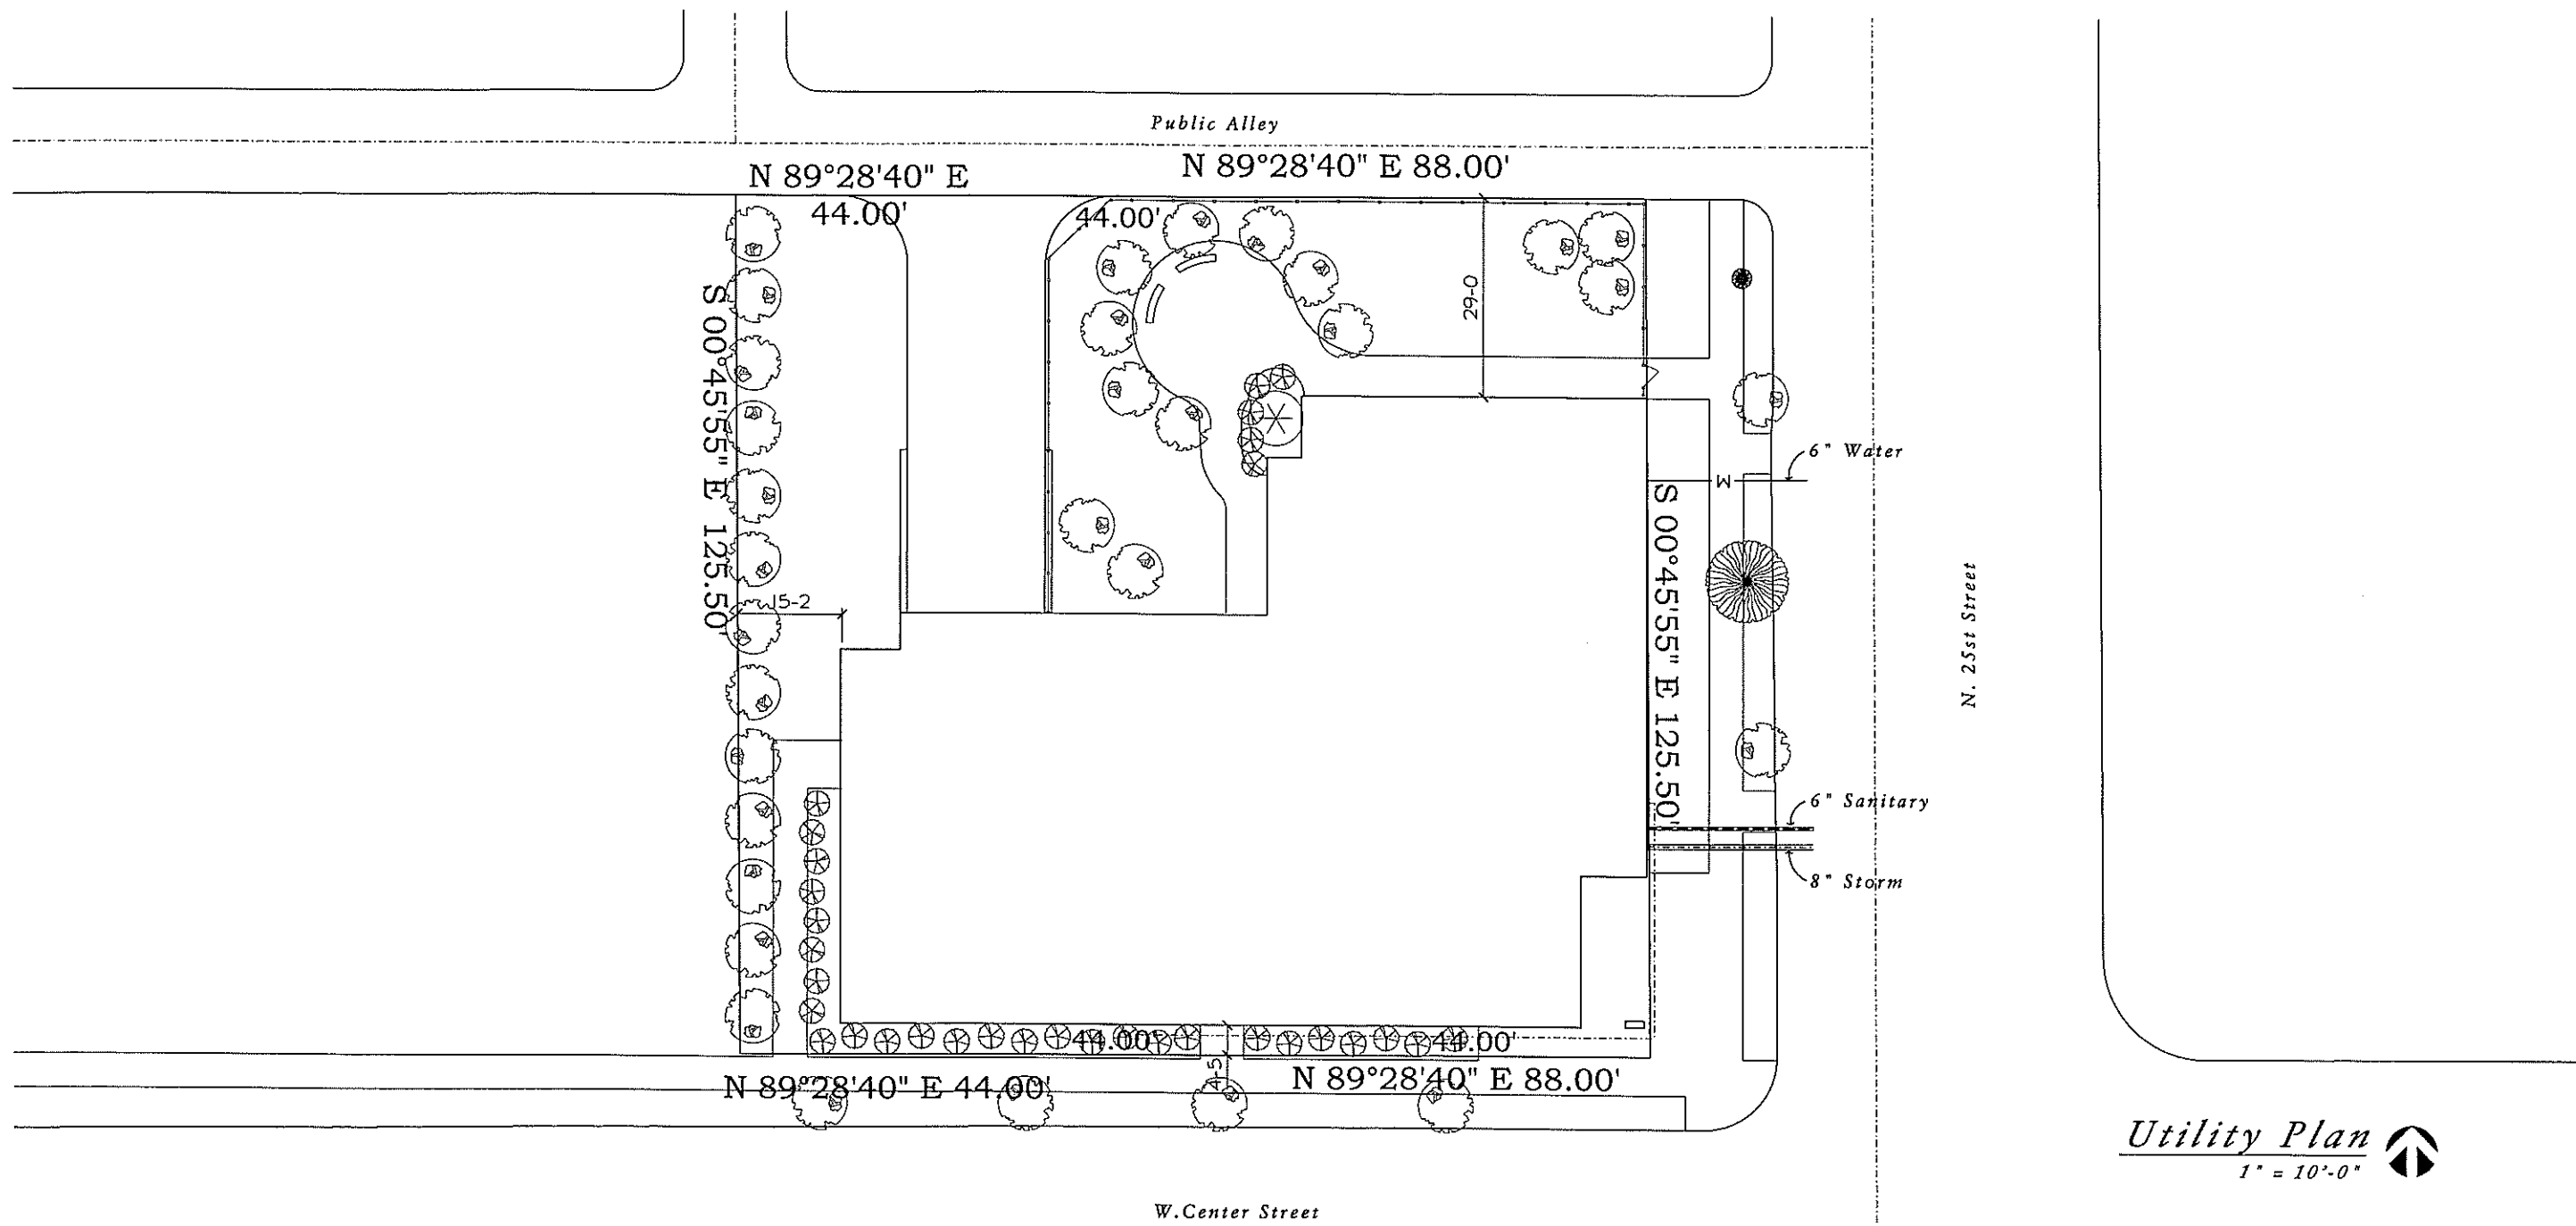


Utility Plan 
 1" = 10'-0"


17 July 2007

United House Supportive Housing
25th and Center Street
 Milwaukee, WI



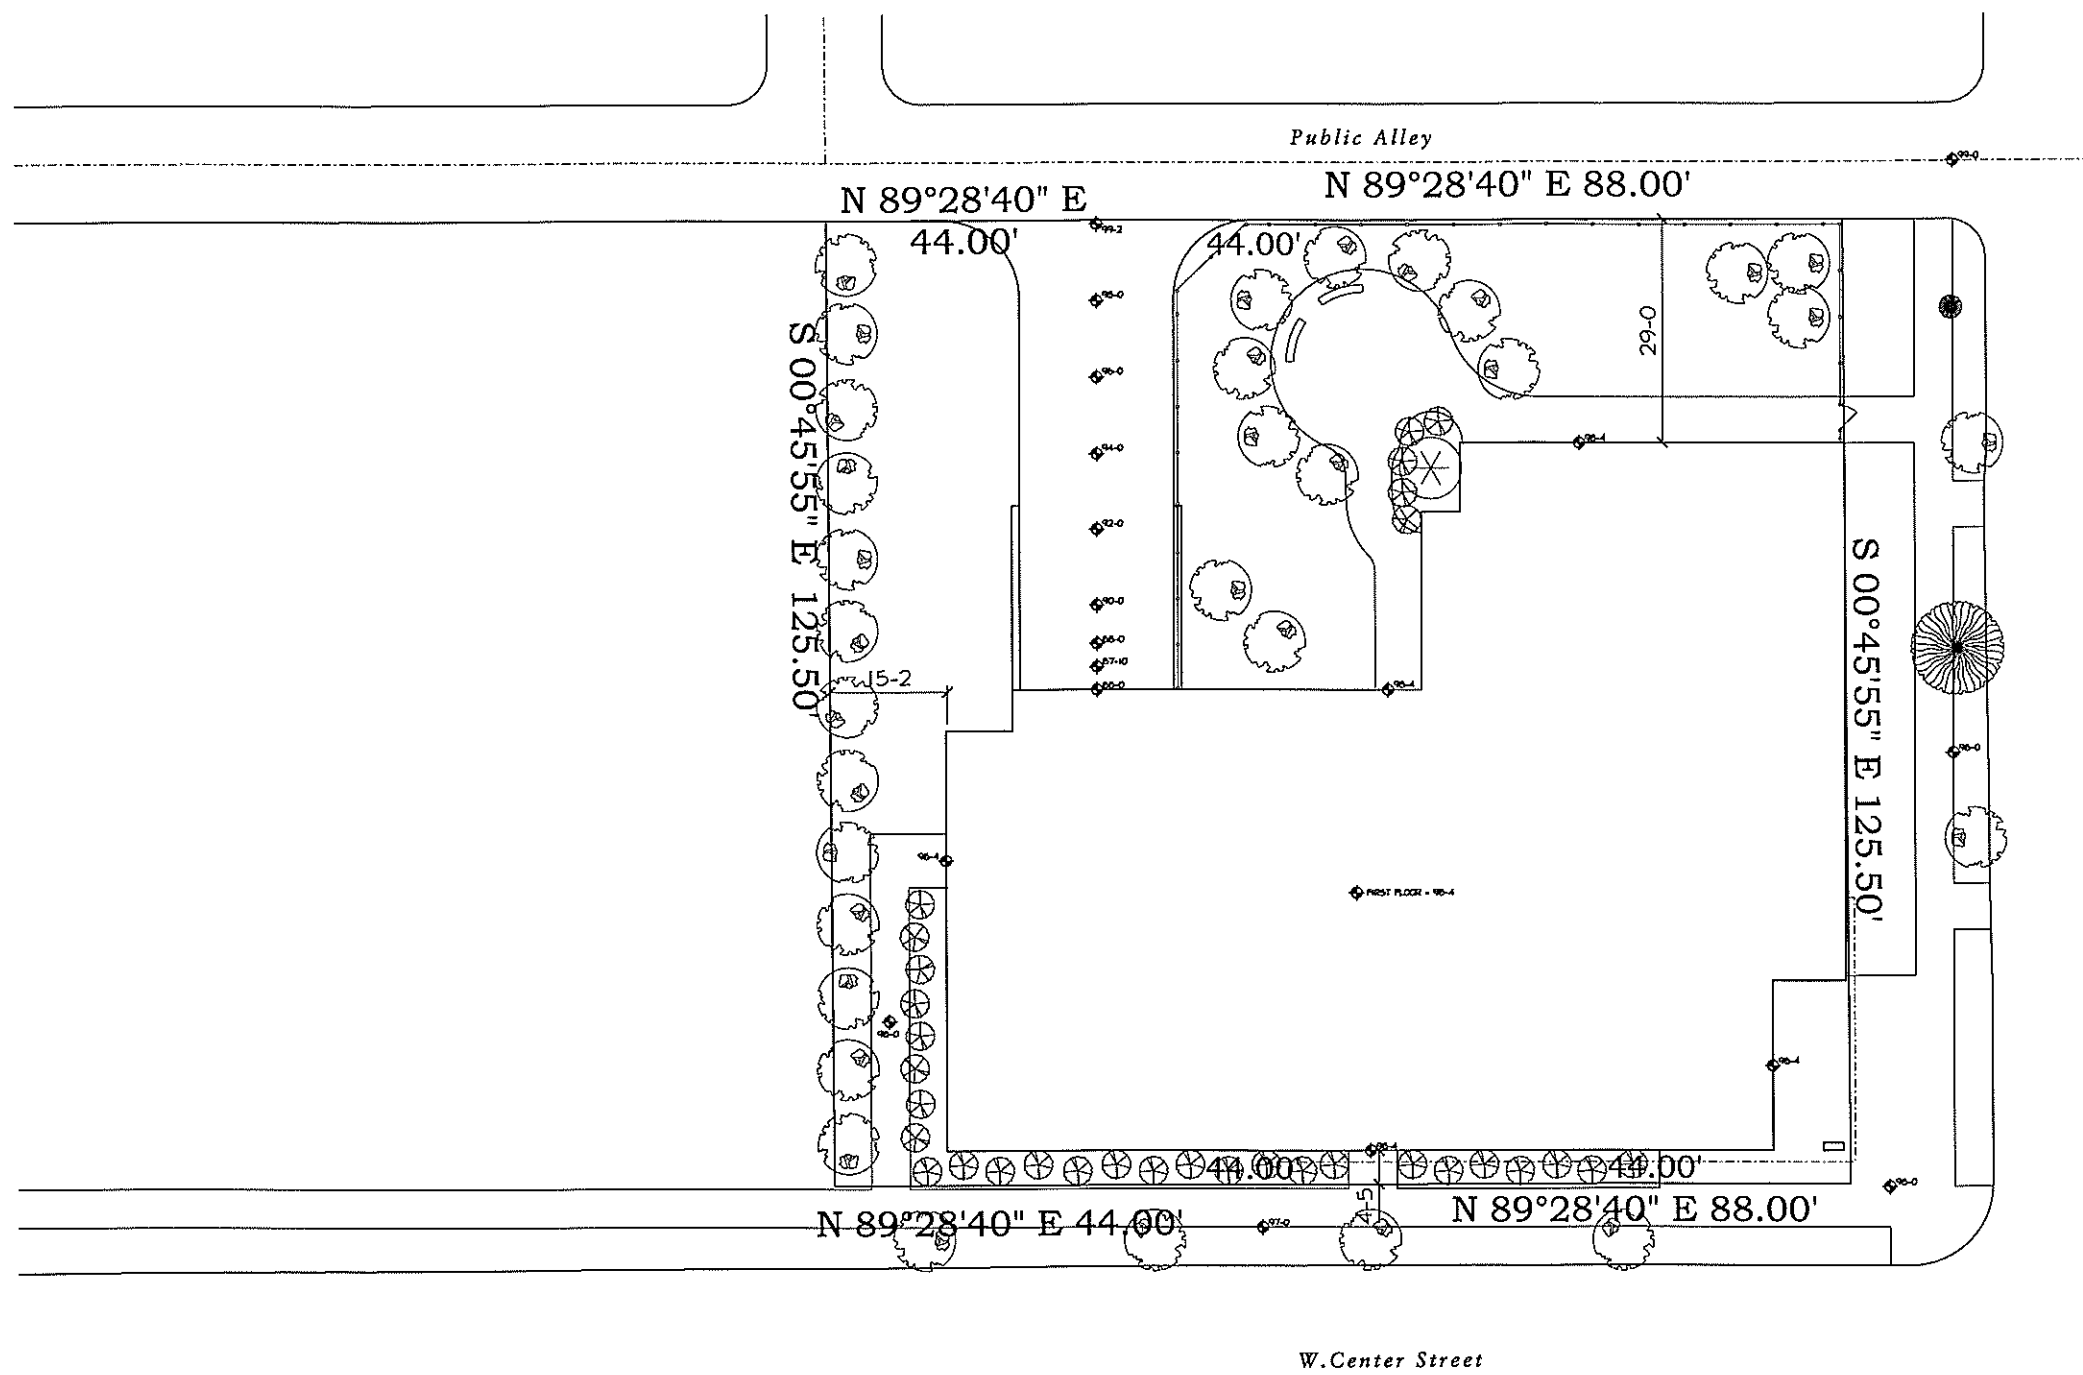

N. 25th Street

Grading Plan 
1" = 10'-0"

17 July 2007

United House Supportive Housing
25th and Center Street
 Milwaukee, WI

