


1 PROPOSED BASEMENT PLAN
SCALE: 1/4" = 1'-0"

EXISTING WALLS TO REMAIN
NEW WALLS

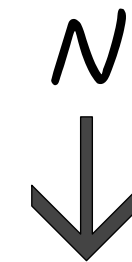

2 PROPOSED FIRST FLOOR PLAN
SCALE: 1/4" = 1'-0"
HOUSE= 1,127 SQ. FT.
GARAGE= 396 SQ. FT.

EXISTING WALLS TO REMAIN
NEW WALLS



3 PROPOSED SECOND FLOOR PLAN
SCALE: 1/4" = 1'-0"
788 SQ. FT.

EXISTING WALLS TO REMAIN
NEW WALLS



HPC SET 2/4/2020

Project

Sheet Title
PROPOSED FLOOR
PLANS- OPTION A

Revisions

--/--

Date: 2/4/2020


Job NO.: 19-170

Sheet No.

A1.1A

**ADDITION and INTERIOR
ALTERATIONS TO THE
EXISTING SINGLE-FAMILY
RESIDENCE**

217 W RESERVOIR AVENUE
MILWAUKEE, WI 53212

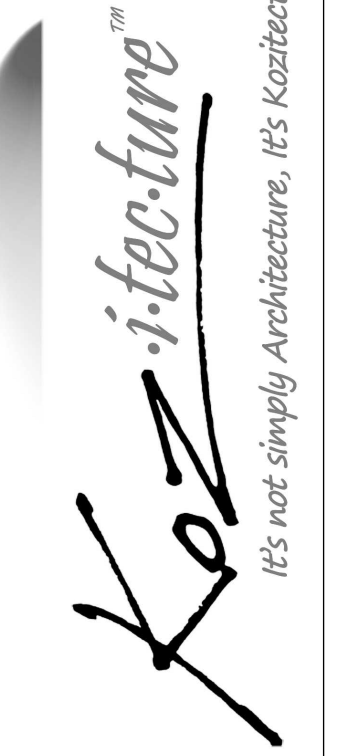

David J. Koscielniak AIA ALA
12310 West Waterford Avenue
Greenfield, Wisconsin 53228
Cell: (414) 303-8489
koz@kozitecture.com
www.kozitecture.com

OWNERSHIP OF DOCUMENTS
This document, and the ideas and design incorporated herein as an instrument of professional service, is the sole property of Koz+i-itecture and is not to be used in whole or in part for any other project or purpose without the expressed written authorization of Koz+i-itecture.