
Ladder Co. No. 5

1945 N. BARTLETT AVE. MILWAUKEE, WI 53202

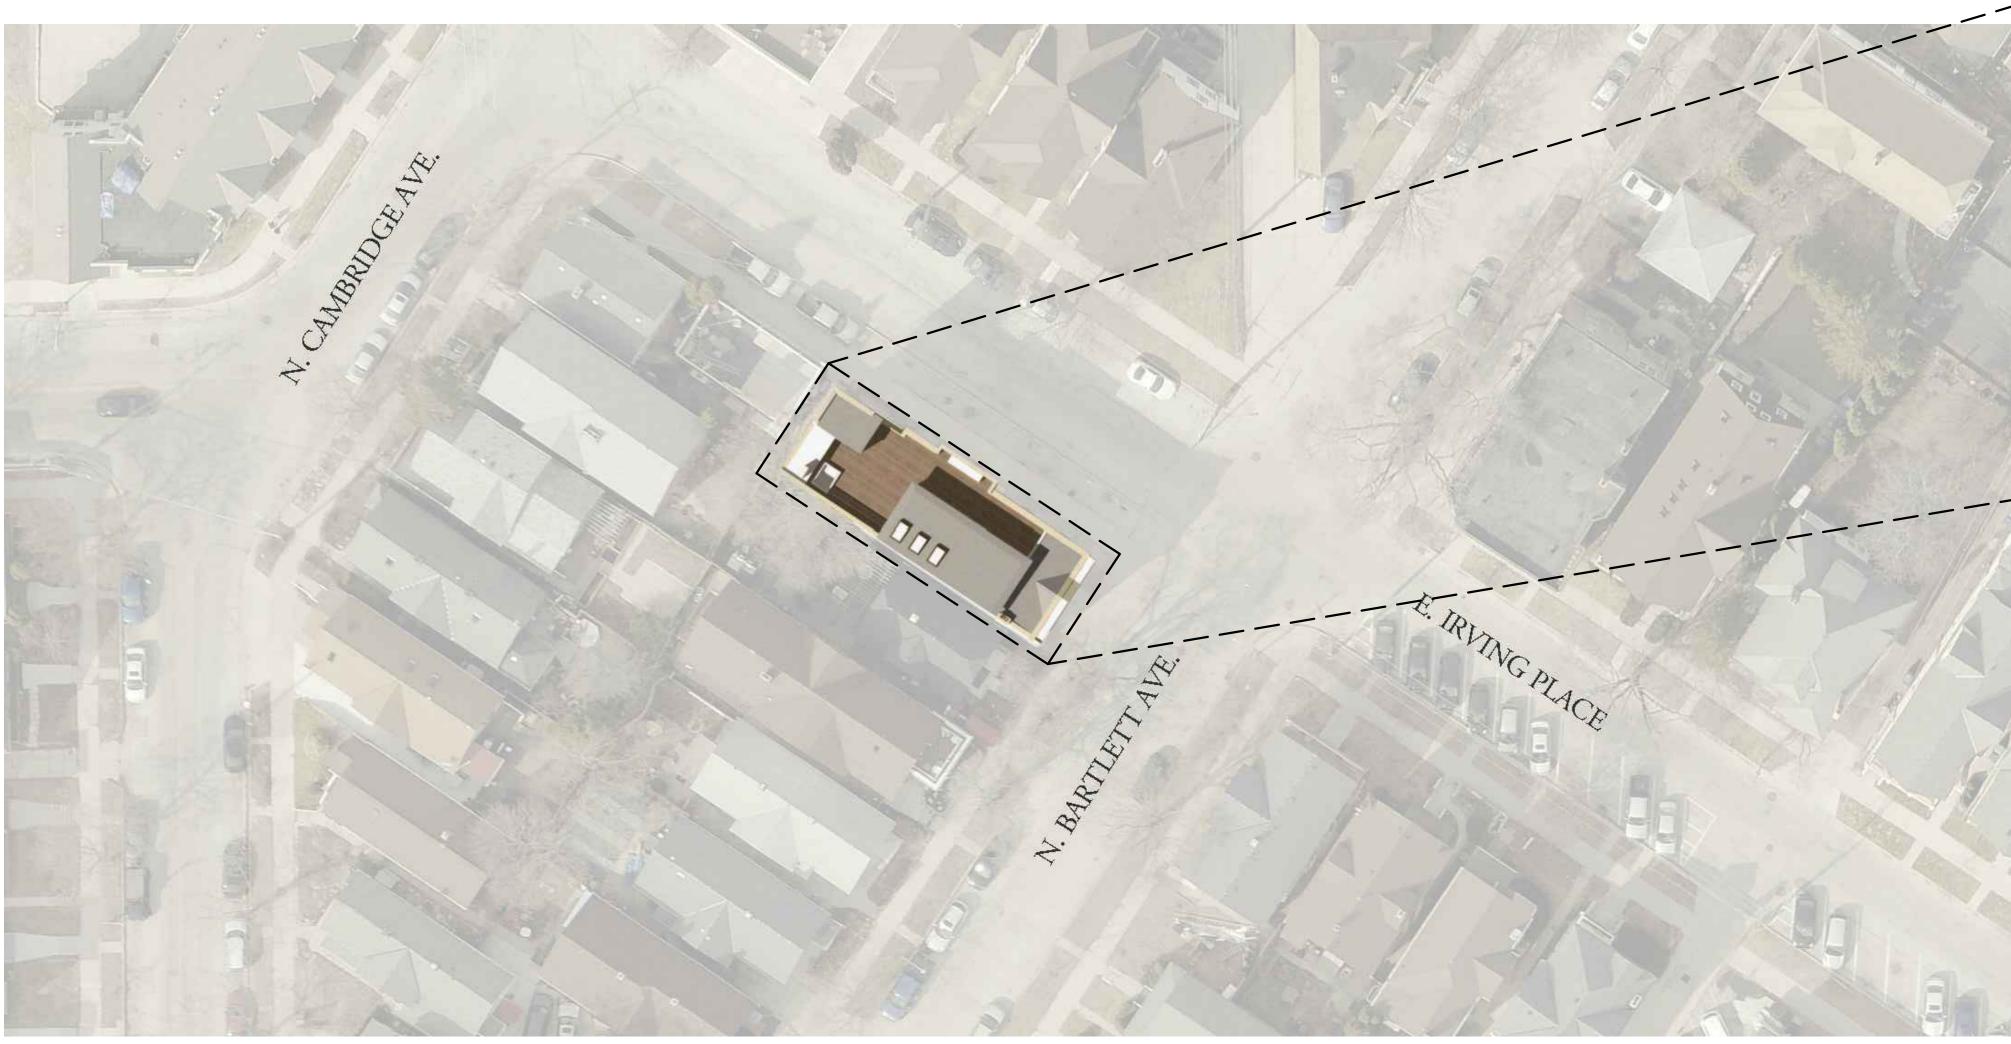


LOCATION DIAGRAM

PLAT OF SURVEY

LOCATION: 1945 North Bartlett Avenue, Milwaukee, Wisconsin

LEGAL DESCRIPTION: East 1/2 of Lot 1 in Block 244, in **CAMBRIDGE SUBDIVISION NO. 2**, being a part of Lot 1 in the Northeast 1/4 of Section 21, Town 7 North, Range 22 East, in the City of Milwaukee, Milwaukee County, Wisconsin.

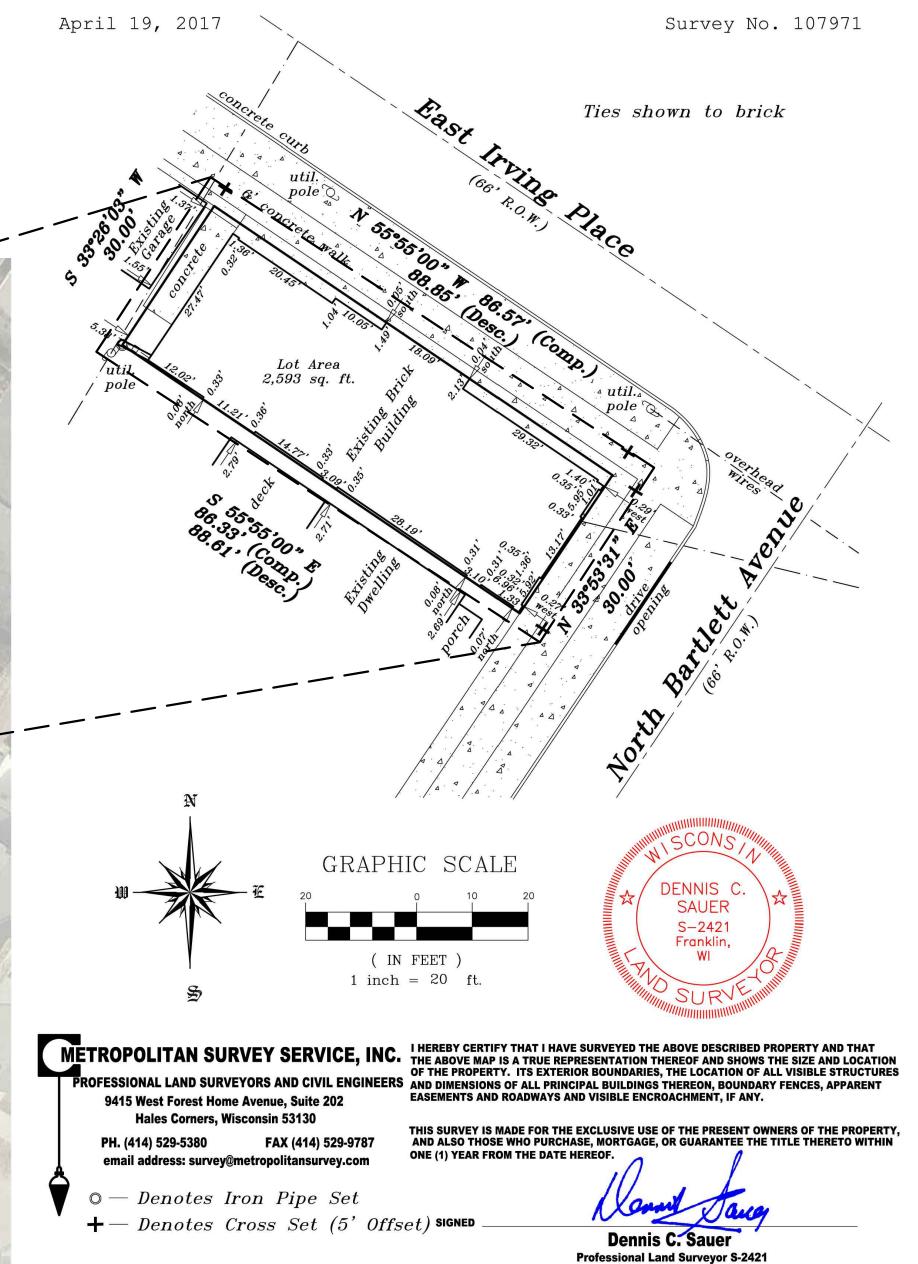

DRAWING SHEET LIST

T100 - TITLE SHEET

A100 - LOWER LEVEL & FIRST FLOOR PLAN

A101 - SECOND FLOOR, LOFT/ROOF DECK PLAN

A102 - UPPER ROOF & DRAINAGE PLAN

A300 - ELEVATIONS

A301 - ELEVATIONS

PROJECT NAME:

LADDER CO. NO. 5

1945 N. BARTLETT AVE

MILWAUKEE, WI 53202

OWNER:

LINCOLN & LILITH FOWLER 2963 N. MARIETTA AVE. MILWAUKEE, WI 53211 P: 414-967-0698

ARCHITECT:

IRON JENNY DESIGN 2958 N. STOWELL AV MILWAUKEE, WI 5321 P 414-491-4341

REV. NO:

PROJ. NO: 190567

SCALE: AS NOTED

PHASE: DESIGN DEVELOPMENT

DATE: 03-06-2019

TITLE SHEET LOCATION AND SURVEY

T100

Copyright 2019 - Iron Jenny, LLC