


- KEYNOTES**
- 1 FURNISH AND INSTALL BLOCKING AS REQUIRED FOR WALL HUNG ARTWORK, THIS AREA.
 - 2 FURNISH AND INSTALL POWER, DATA, AND BLOCKING FOR WALL-MOUNTED TELEVISION. TELEVISION SHALL BE FURNISHED BY OWNER, INSTALLED BY G.C.
 - 3 NOT USED.
 - 4 FURNISH AND INSTALL POWER AND DATA TO DESK AREA. COORDINATE FINAL LOCATION WITH OWNER AND FURNITURE VENDOR.
 - 5 FURNISH AND INSTALL POWER AND DATA FOR COPY/FAX MACHINE. COORDINATE FINAL LOCATION AND REQUIREMENTS WITH OWNER.
 - 6 INFILL EXISTING PARTITION. MATCH ADJACENT WALL CONSTRUCTION. PAINT EXTERIOR WALL TO MATCH ADJACENT WALL COLOR.
 - 7 FURNISH AND INSTALL FOLDING PARTITION. COORDINATE SURROUNDING WALL DIMENSIONS WITH MANUFACTURER.
 - 8 PAINT EXISTING ELEVATOR DOOR AND FRAME SW 7069 IRON ORE
 - 9 FURNISH AND INSTALL TILE ON CURB WALL BELOW WINDOW SILL. FURNISH AND INSTALL TILE ON WINDOW SILL. CT-2
 - 10 DASHED LINE INDICATES BULKHEAD ABOVE. SEE REFLECTED CEILING PLAN.
 - 11 LAMINATE 5/8" GWB. ON EXISTING WALL.

FLOOR PLAN GENERAL NOTES

FURNITURE IS SHOWN FOR DESIGN INTENT ONLY. FURNITURE SHALL BE FURNISHED AND INSTALLED BY OWNER.
FINAL NUMBER AND LOCATION OF FIRE EXTINGUISHERS TO BE COORDINATED WITH FIRE MARSHALL.

HIGHLIGHTED AREA INDICATES AREA INTENDED TO CREATE OPENNESS AT STREET LEVEL

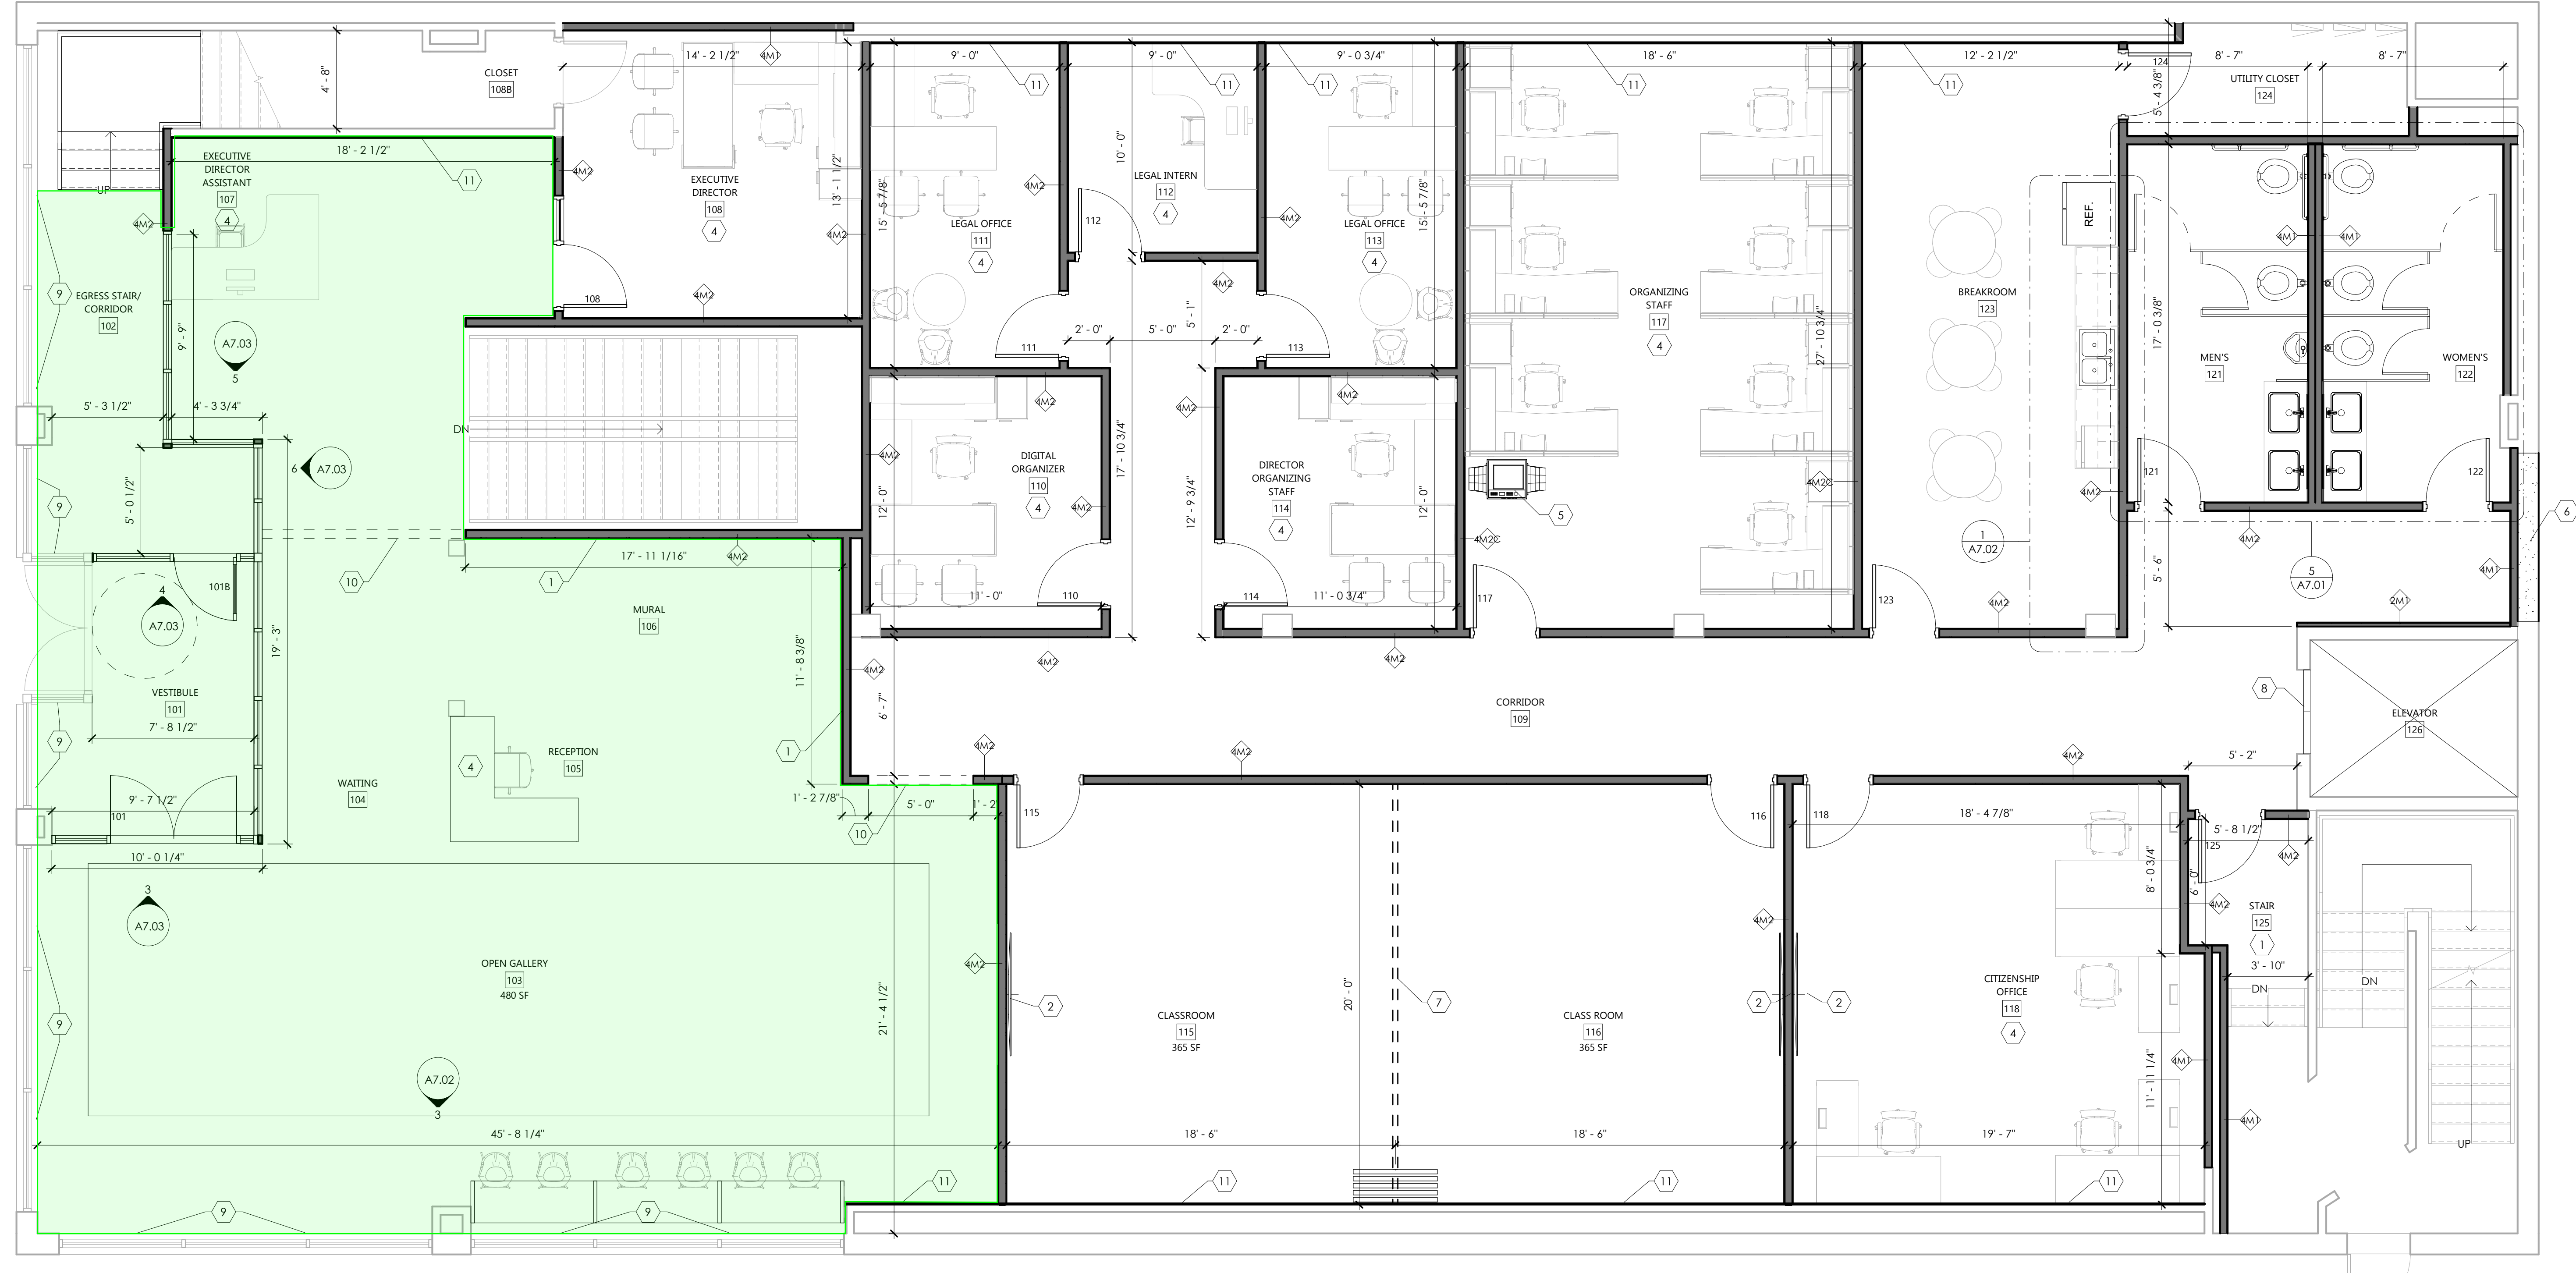

1 FIRST LEVEL FLOOR PLAN
1/4" = 1'-0"

DRAWINGS AND SPECIFICATIONS AS INSTRUMENTS OF SERVICE ARE THE PROPERTY OF VJS CONSTRUCTION SERVICES. THE ARCHITECT/ENGINEER ASSUMES NO RESPONSIBILITY OR LIABILITY FOR THE USE OF THESE PLANS FOR ANY PROJECT OTHER THAN SPECIFICALLY AUTHORIZED BY THEM AND SIGNED AND SEALED FOR SUCH SPECIFIC LOCATION IN THE STATE, PROVINCE, OR TERRITORY SHOWN ON THE SEAL.

ISSUANCE & REVISIONS

NO.	DATE	DESCRIPTION
1	11.13.2023	PERMIT SET

PROJECT NUMBER 8210067
PROJECT ISSUED 09.29.2023
DRAWN BY DJM
CHECKED BY KAK
SCALE As indicated

FIRST LEVEL FLOOR PLAN

