

CUDAHY FARMS

9050 N. Swan Rd.

Royal Capital Group
Cudahy Farms P1, LLC
710 N. Plankinton Ave., Suite 300
Milwaukee, WI.

PROJECT NUMBER 193051.00

ROYAL CAPITAL
A Venture & Holdings Company

ISSUED FOR:

DPD SUBMITTAL 06-26-2025

REVISION FOR:


NO.	DESCRIPTION	DATE

DPD SUBMITTAL


DRAWN BY MWS

CHECKED BY KJY


SheetTitle

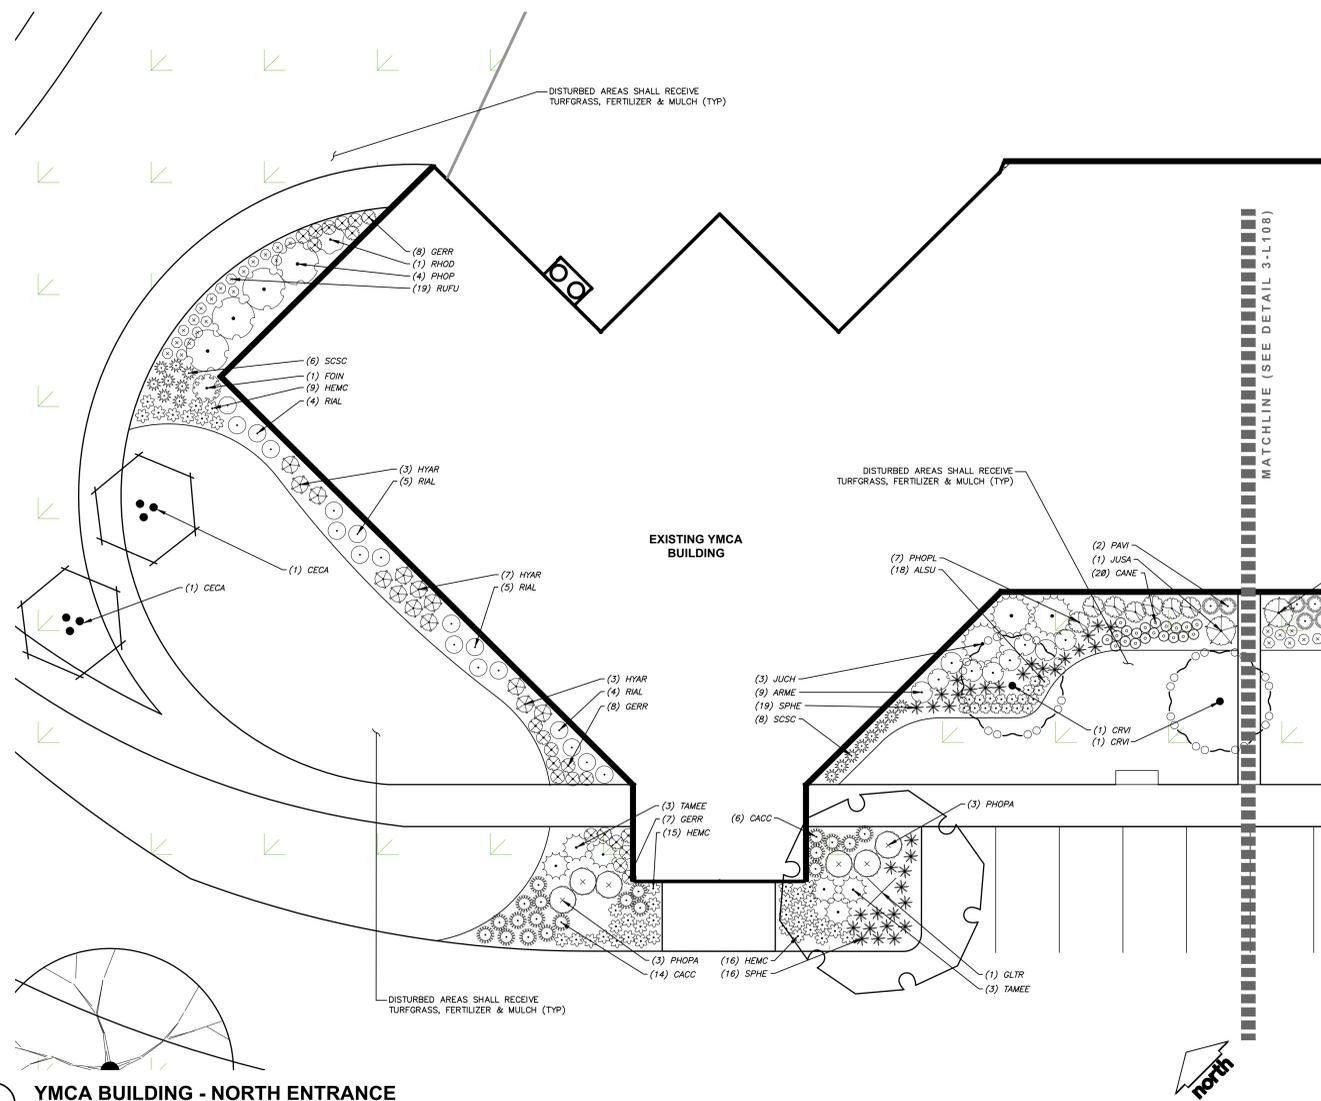

1 YMCA BUILDING - NORTH ENTRANCE
SCALE: 1" = 10'

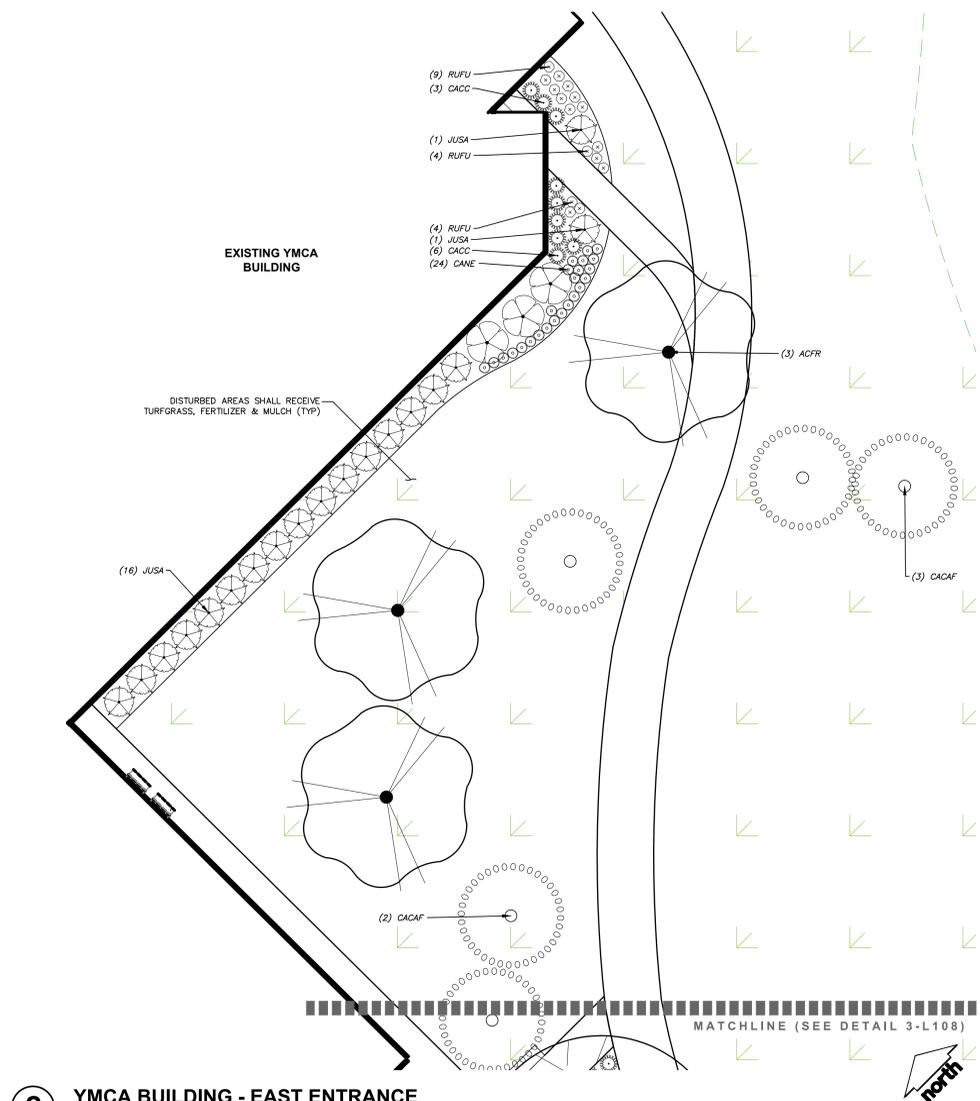

2 YMCA BUILDING - EAST ENTRANCE
SCALE: 1" = 10'

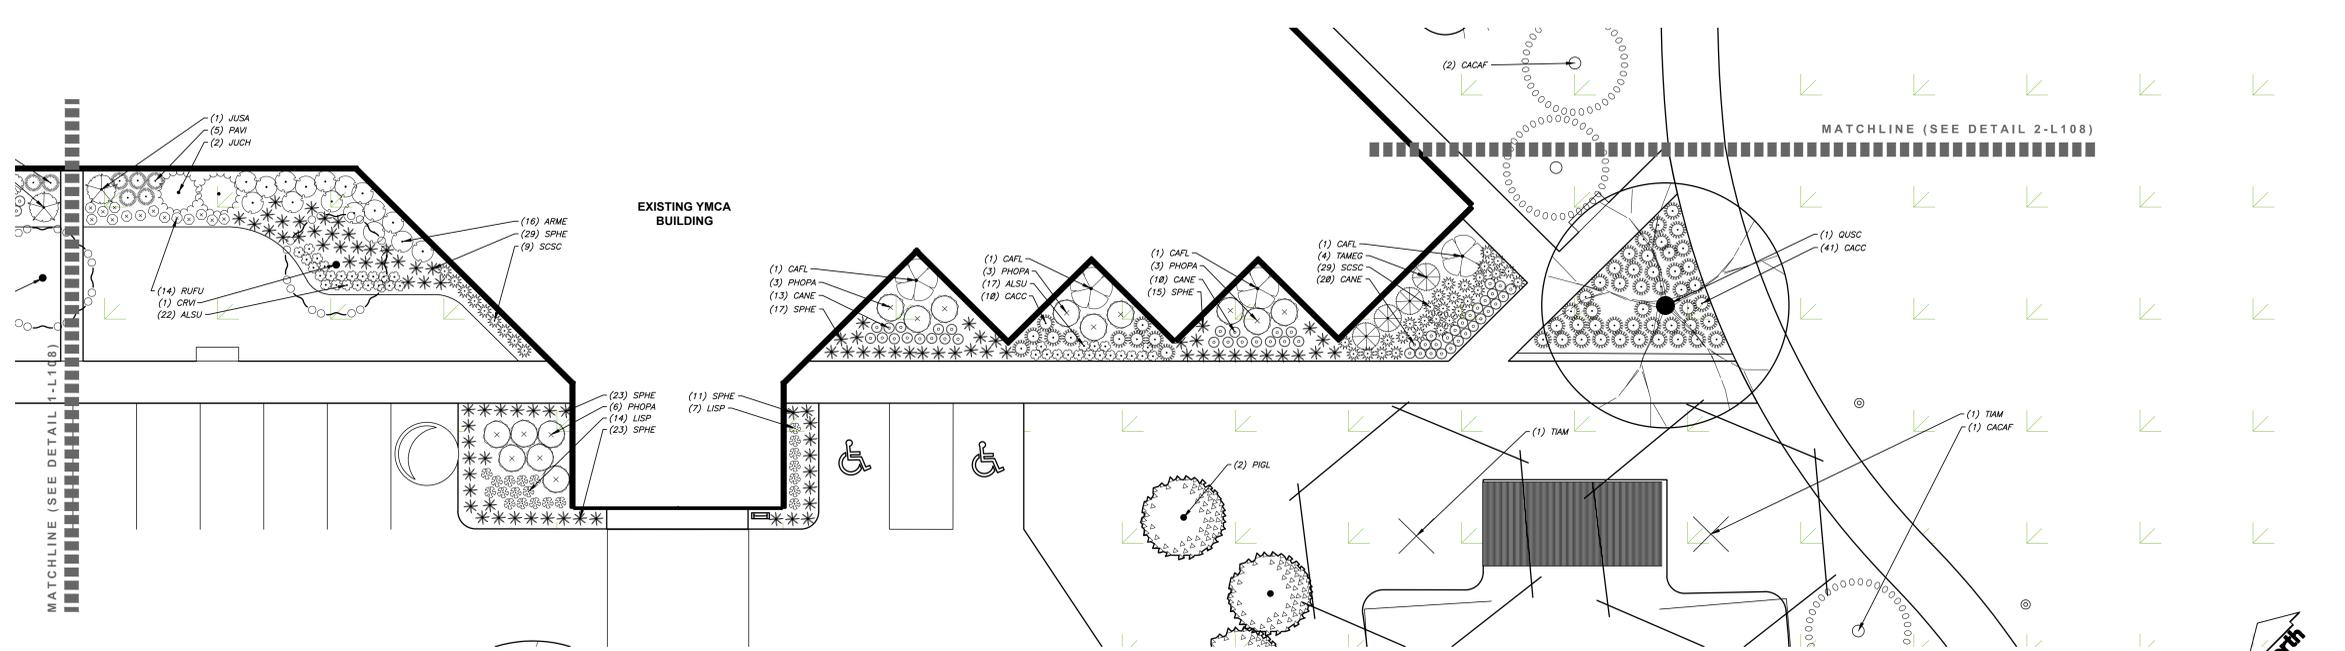

3 YMCA BUILDING - SOUTH ENTRANCE
SCALE: 1" = 10'

CUDAHY FARMS

9050 N. Swan Rd.

Royal Capital Group
Cudahy Farms P1, LLC
710 N. Plankinton Ave., Suite 300
Milwaukee, WI.

PROJECT NUMBER 193051.00

ROYAL CAPITAL
A Venture & Holdings Company

ISSUED FOR:

DPD SUBMITTAL 06-26-2025

REVISION FOR:

NO.	DESCRIPTION	DATE

PLANT LIST STREET "A"

SYMBOL	CODE	BOTANICAL / COMMON NAME
--------	------	-------------------------

EVERGREEN TREE

	TSDA	Tsuga canadensis / Eastern Hemlock
--	------	------------------------------------

ORNAMENTAL TREES

	CECA	Cercis canadensis 'Columbus' / Columbus Strain Eastern Redbud
--	------	---

	COMA	Cornus mas 'Golden Glory' / Golden Glory Cornelian Cherry
--	------	---

OVERSTORY DECIDUOUS TREES

	ACM	Acer miyabei 'Morton' TM / State Street Miyabei Maple
--	-----	---

	CEOC	Celtis occidentalis 'Prairie Pride' / Prairie Pride Hackberry
--	------	---

	GLTR	Gleditsia triacanthos inermis 'Shademaster' TM / Shademaster Locust
--	------	---

	GYDI	Gymnocladus dioica 'J.C. McDaniel' TM / Prairie Titan Kentucky Coffeetree
--	------	---

	ULNH	Ulmus x 'New Horizon' / New Horizon Elm
--	------	---

DECIDUOUS SHRUBS

	CAFL	Colycaanthus floridus 'SMNCAF' / Simply Scentsational Sweetshrub
--	------	--

	COSE	Cornus sericea 'Farrow' / Arctic Fire Red Twig Dogwood
--	------	--

	SISE	DierVilla sessilifolia 'Cool Splash' / Cool Splash False Honeysuckle
--	------	--

	HYAR	Hydrangea arborescens 'Incrediball' / Incrediball White Hydrangea
--	------	---

	PHOPL	Physocarpus opulifolius 'Little Devil' TM / Little Devil Ninebark
--	-------	---

	RIAL	Ribes alpinum 'Green Mound' / Green Mound Alpine Currant
--	------	--

EVERGREEN SHRUBS

	TAMEE	Taxus x media 'Everlow' / Everlow Yew
--	-------	---------------------------------------


PERENNIALS & GRASSES

	ALSU	Allium x 'Summer Beauty' / Summer Beauty Allium
--	------	---


	PAWI	Panicum virgatum 'Shenandoah' / Shenandoah Switch Grass
--	------	---

	SCSC	Schizachyrium scaparium 'Prairie Blues' / Prairie Blues Little Bluestem
--	------	---


	SPHE	Sporobolus heterolepis 'Tara' / Prairie Dropseed
--	------	--

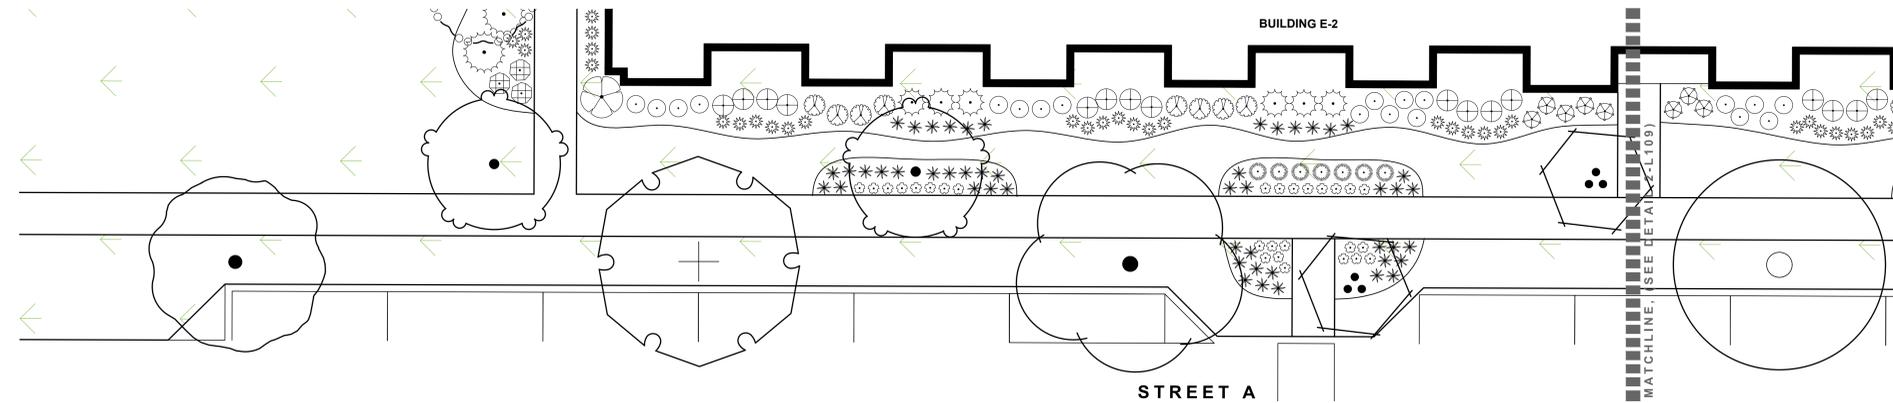


1 STREET A - NORTH SIDE
SCALE: 1" = 10'

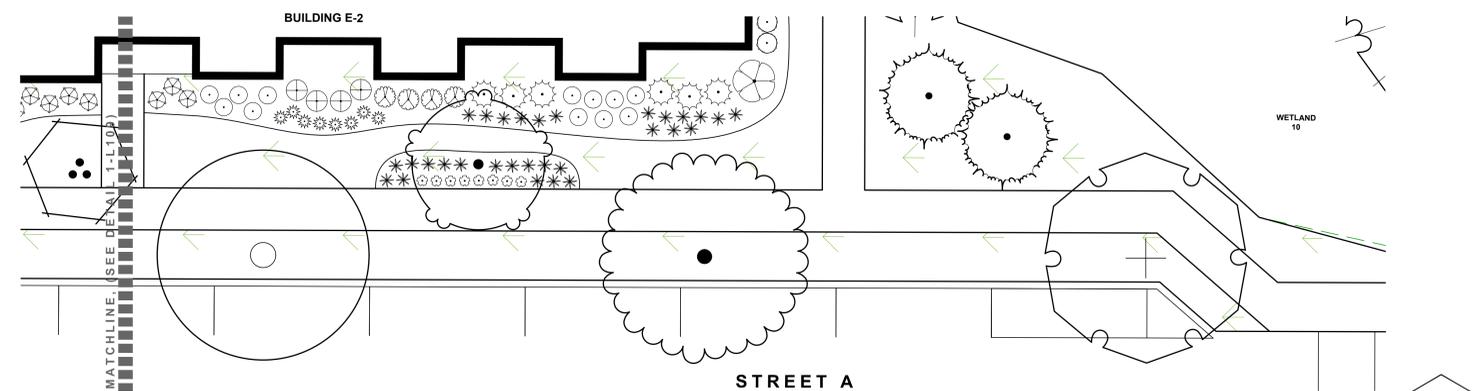

2 STREET A - NORTH SIDE
SCALE: 1" = 10'

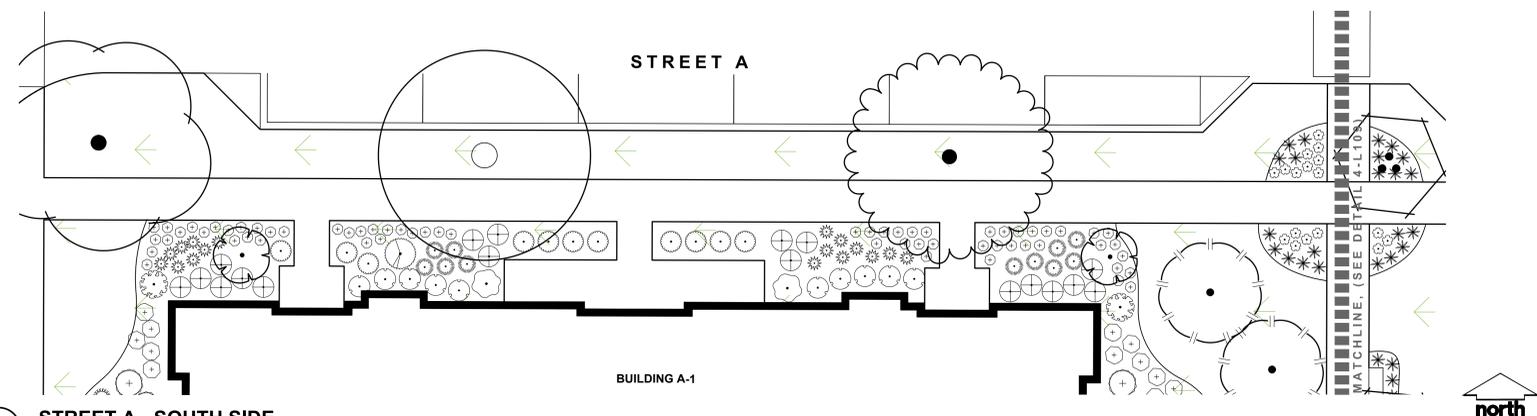

3 STREET A - SOUTH SIDE
SCALE: 1" = 10'

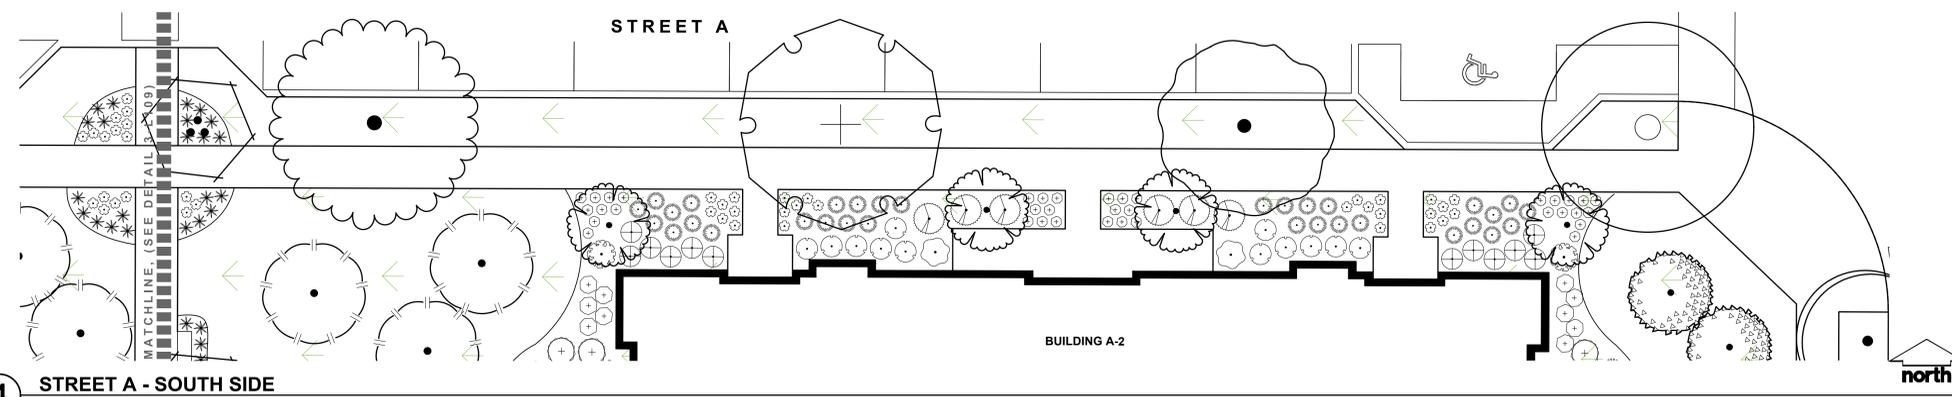

4 STREET A - SOUTH SIDE
SCALE: 1" = 10'

DPD SUBMITTAL

DRAWN BY MWS

CHECKED BY KJY

Street A

CUDAHY FARMS

9050 N. Swan Rd.

Royal Capital Group
Cudahy Farms P1, LLC
710 N. Plankinton Ave., Suite 300
Milwaukee, WI.

PROJECT NUMBER 193051.00

ROYAL CAPITAL
A Venture & Holdings Company


ISSUED FOR:
DPD SUBMITTAL 06-26-2025

REVISION FOR:
NO. DESCRIPTION DATE


DPD SUBMITTAL

DRAWN BY MWS
CHECKED BY KJY

Community Event Space

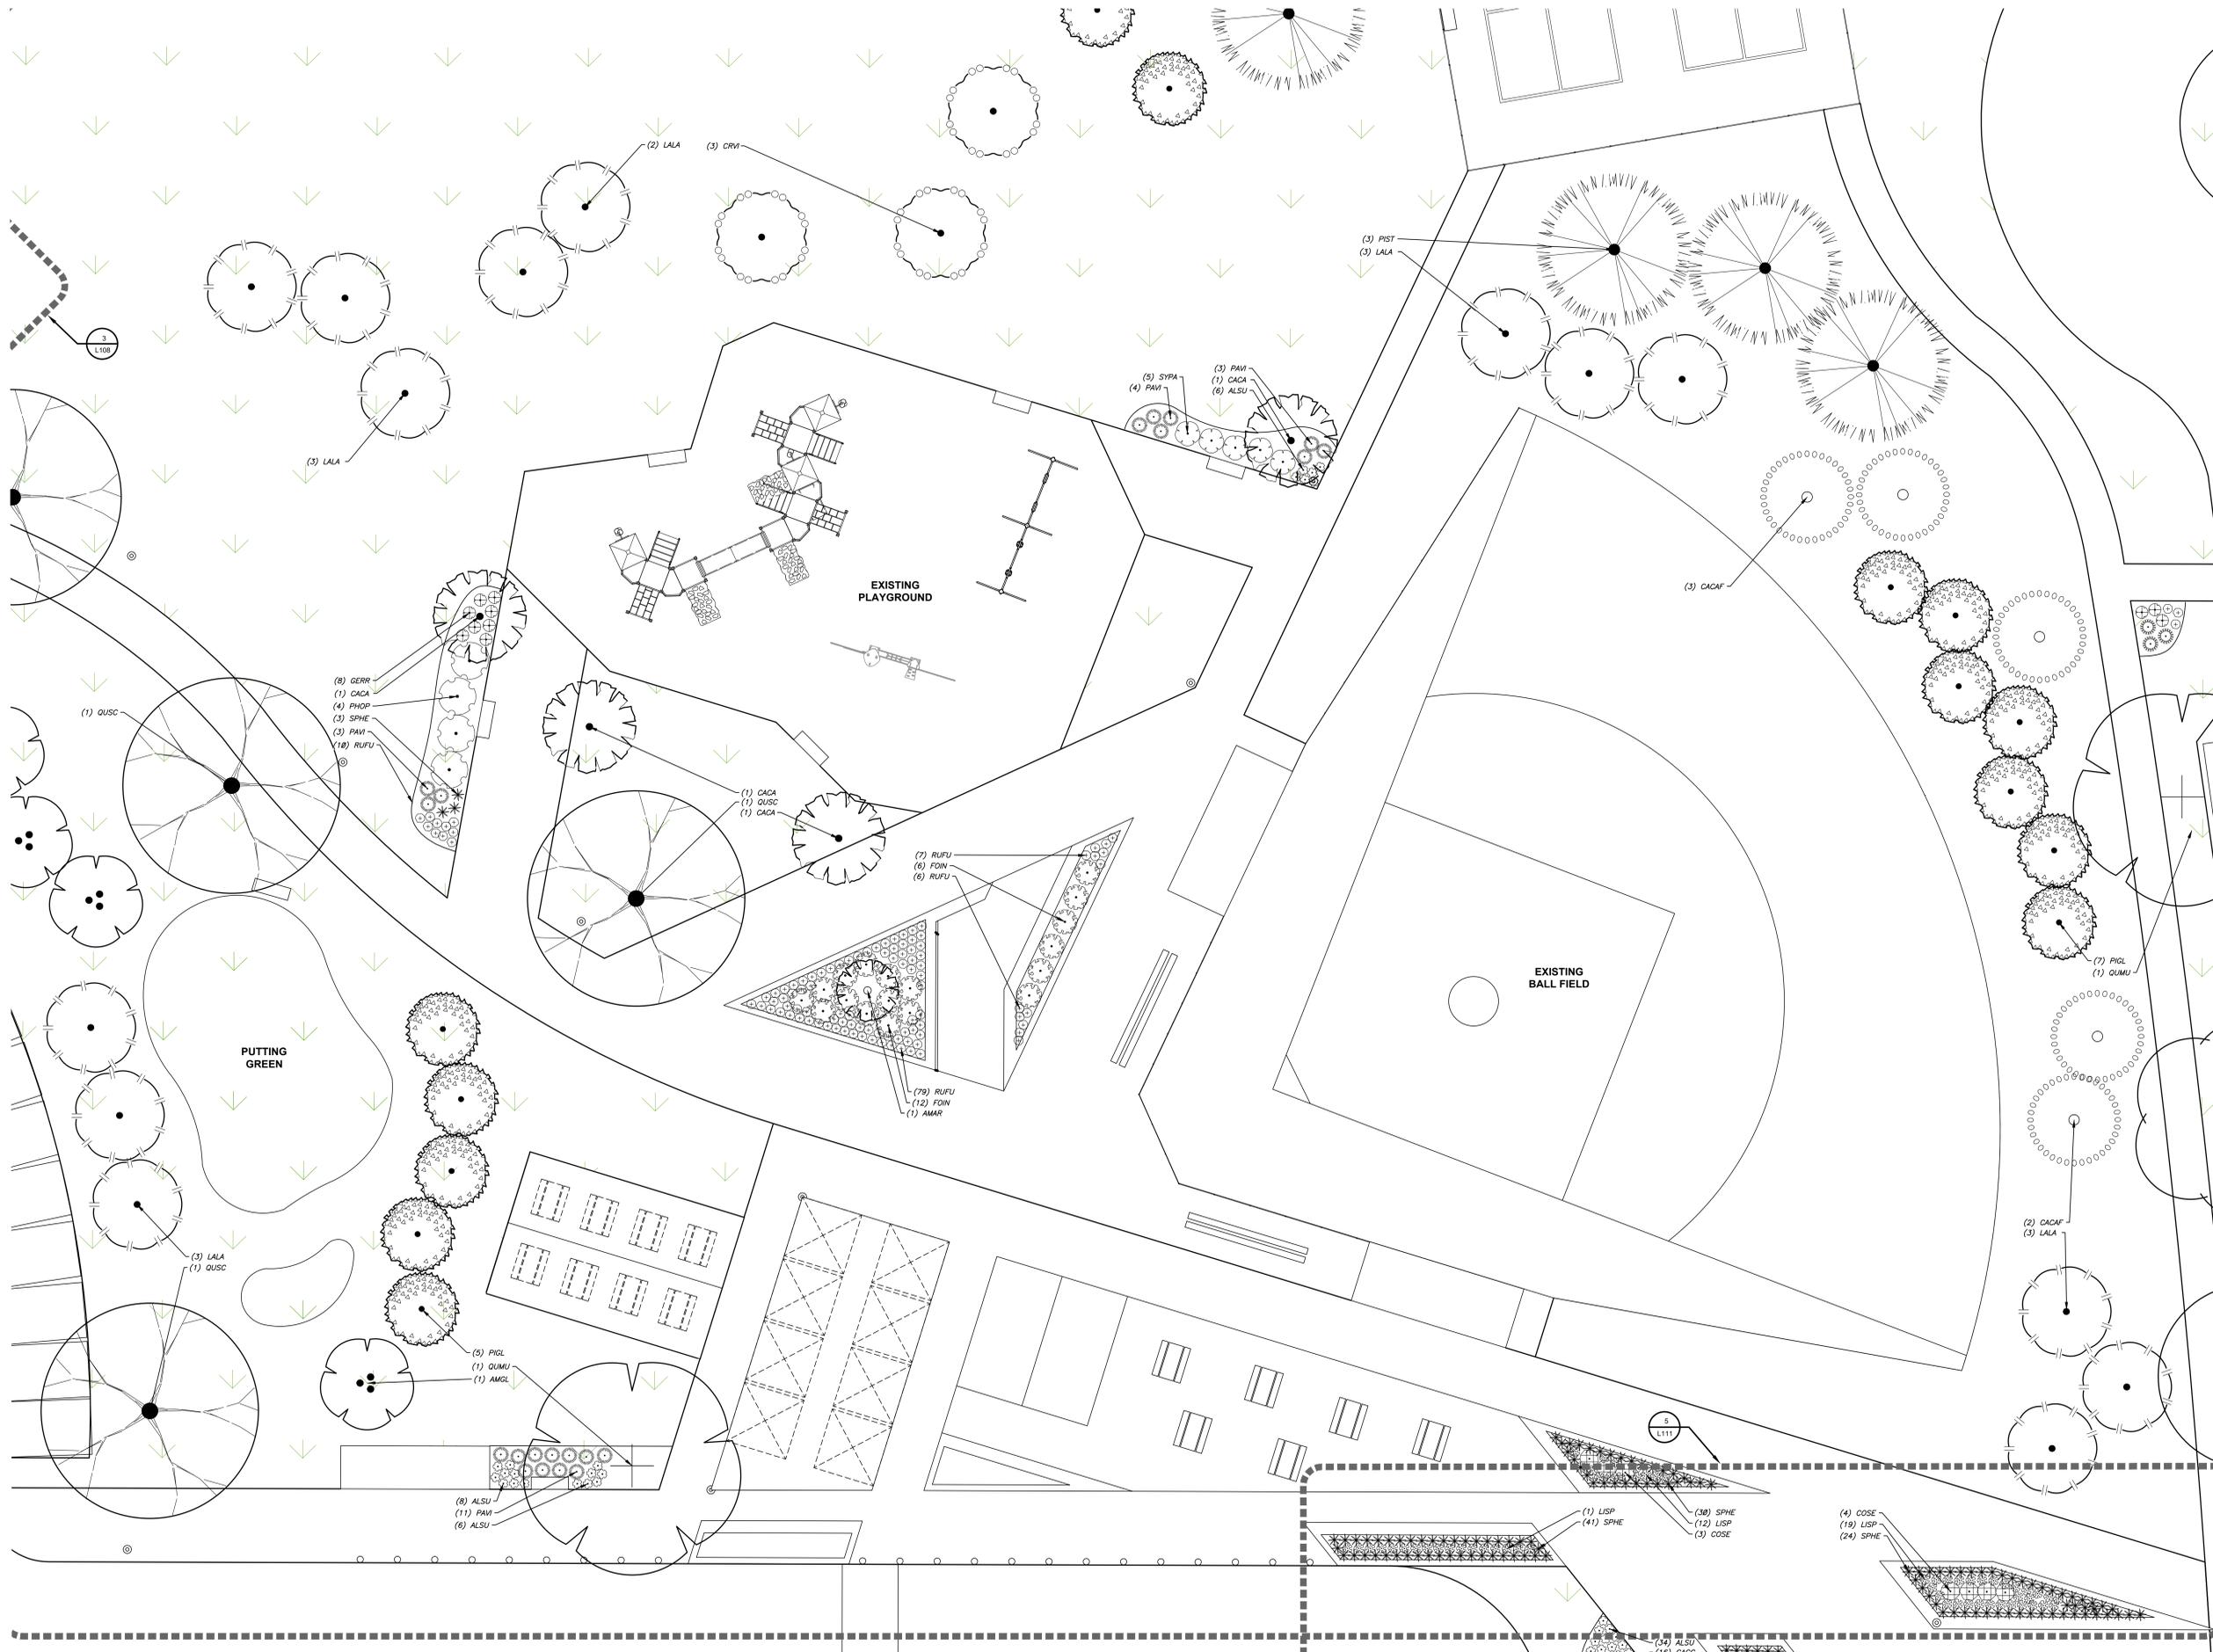

1 COMMUNITY EVENT SPACE
SCALE: 1" = 10'

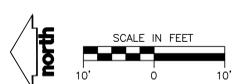

L110

CUDAHY FARMS

9050 N. Swan Rd.

Royal Capital Group
Cudahy Farms P1, LLC
710 N. Plankinton Ave., Suite 300
Milwaukee, WI.

PROJECT NUMBER 193051.00

ROYAL CAPITAL
A Venture & Holdings Company

ISSUED FOR:

DPD SUBMITTAL 06-26-2025

REVISION FOR:

NO.	DESCRIPTION	DATE










DPD SUBMITTAL

DRAWN BY MWS

CHECKED BY KJY

Detailed Landscape Areas

L111

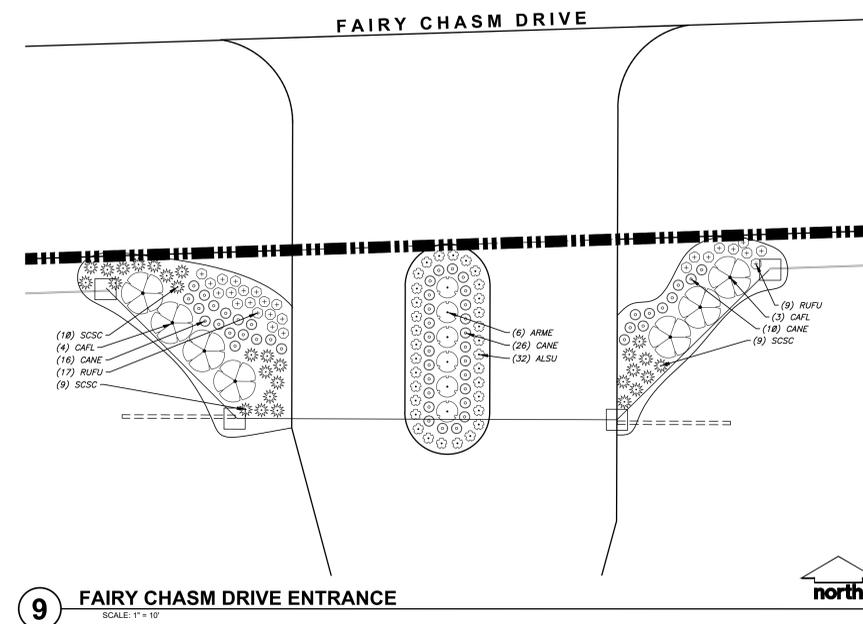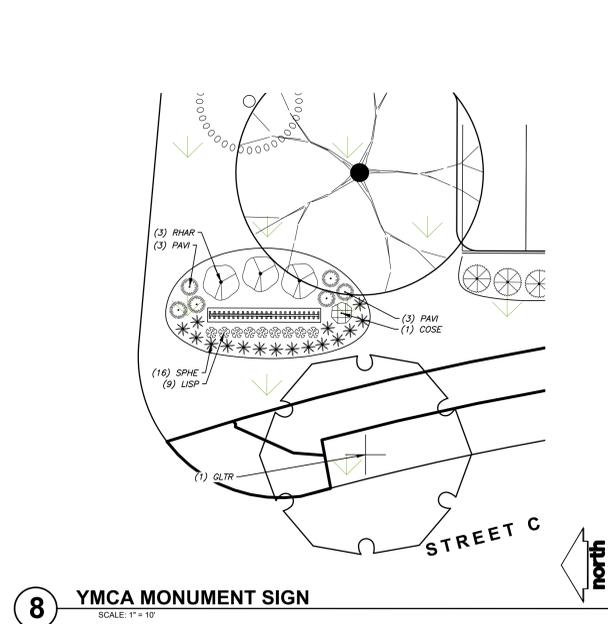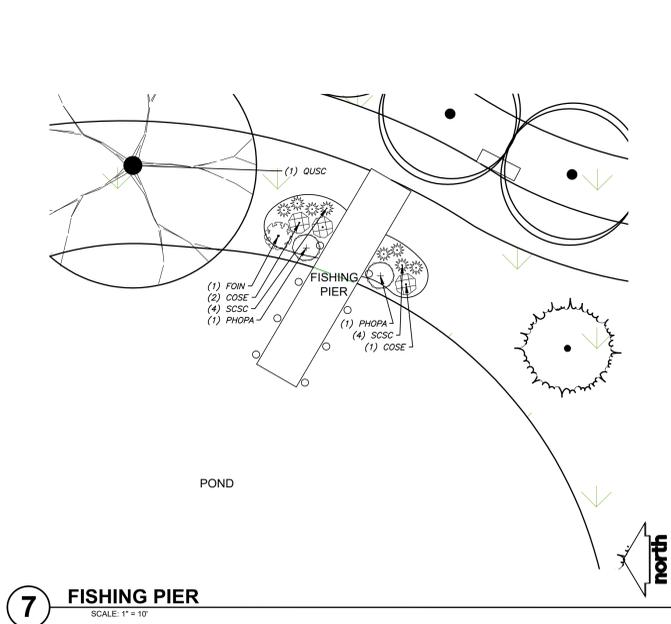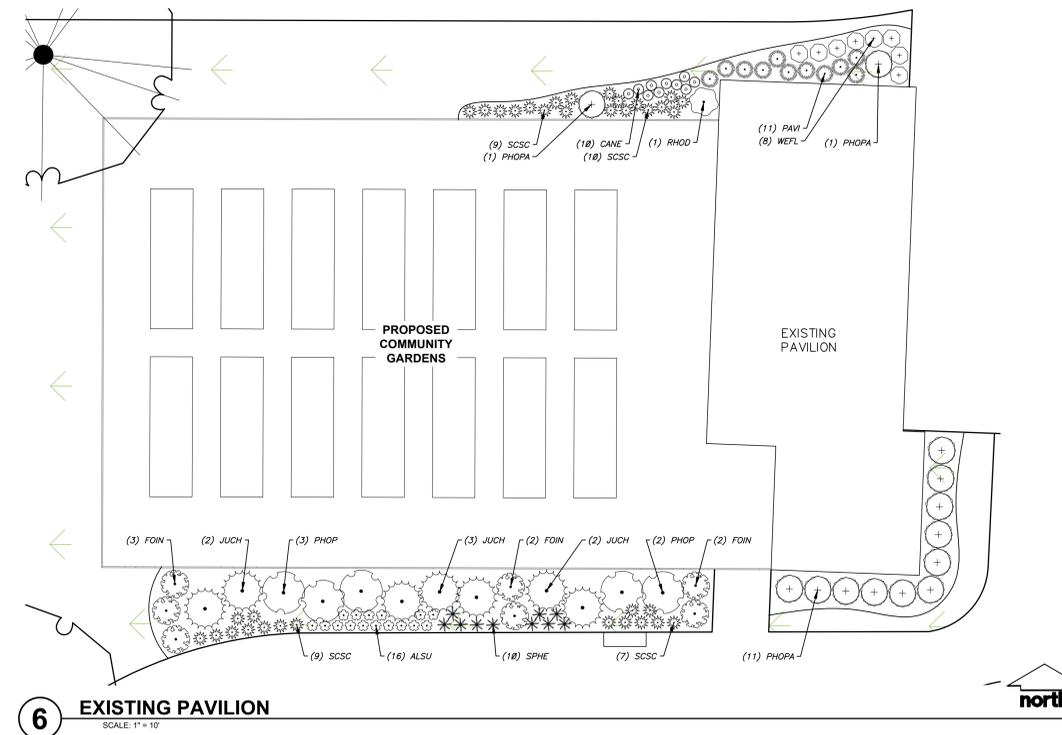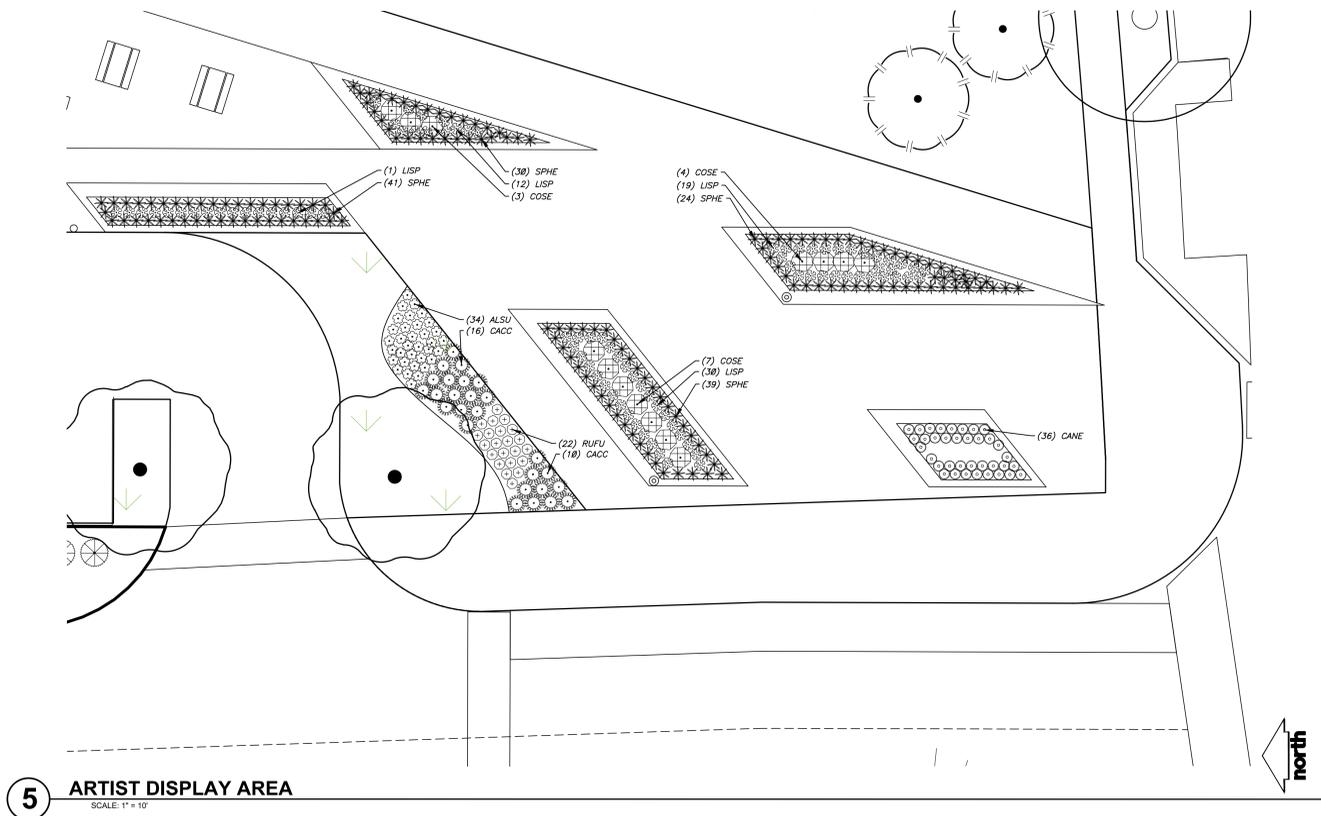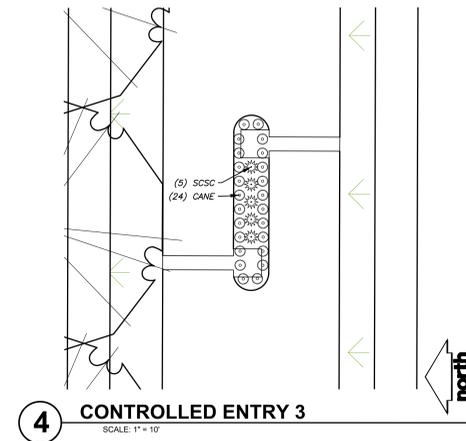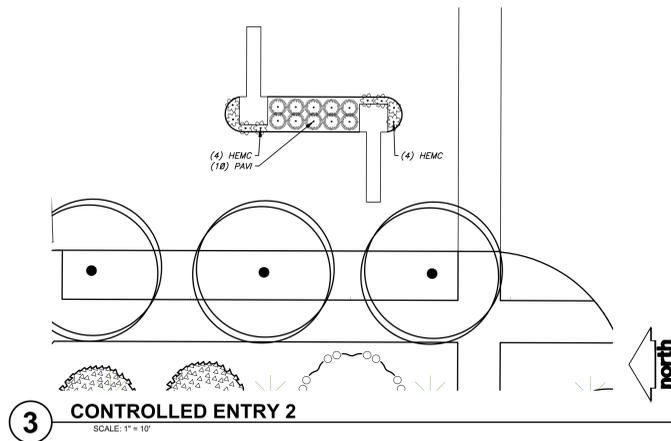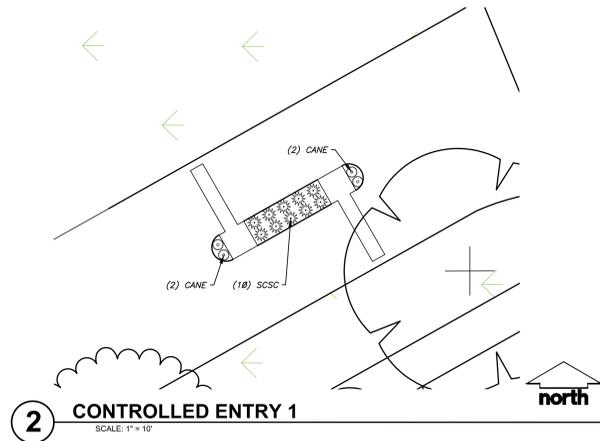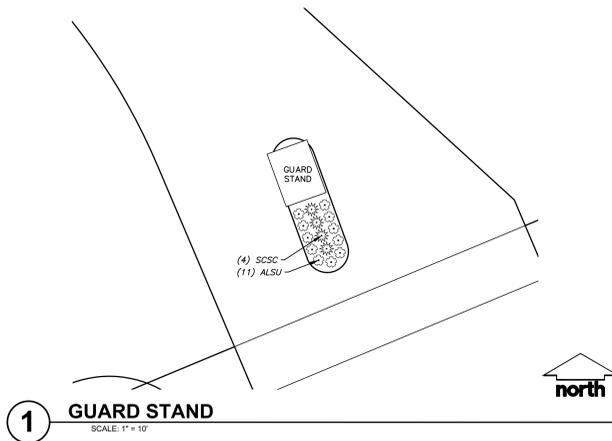

CUDAHY FARMS

9050 N. Swan Rd.

Royal Capital Group
Cudahy Farms P1, LLC
710 N. Plankinton Ave., Suite 300
Milwaukee, WI

PROJECT NUMBER 193051.00

ROYAL CAPITAL
A Venture & Holdings Company

ISSUED FOR:

DPD SUBMITTAL 06-26-2025

REVISION FOR:

NO. DESCRIPTION DATE

DPD SUBMITTAL







DRAWN BY MWS

CHECKED BY KJY

Landscape Details & Notes

COMPREHENSIVE PLANT SCHEDULE

SYMBOL	CODE	BOTANICAL / COMMON NAME	CONT	SIZE	QTY	REMARKS
EVERGREEN TREE						
	LALA	<i>Larix laricina</i> / Tamarack	B & B	Min. 6' Ht.	35	Native
	PIGL	<i>Picea glauca</i> / White Spruce	B & B	Min. 6' Ht.	26	Native
	PIST	<i>Pinus strobus</i> / White Pine	B & B	Min. 6' Ht.	18	Native
	TSCA	<i>Tsuga canadensis</i> / Eastern Hemlock	B & B	Min. 6' Ht.	13	Native
ORNAMENTAL TREES						
	AMAR	<i>Amelanchier arborea</i> / Downy Serviceberry	B & B	B' Ht. (min)	1	Native
	AMGL	<i>Amelanchier x grandiflora</i> 'Autumn Brilliance' / Autumn Brilliance Serviceberry	B & B	Min. 4' Ht.	9	Native
	CACA	<i>Carpinus caroliniana</i> / American Hornbeam	B & B	1.5" Cal	14	Native
	CACAF	<i>Carpinus caroliniana</i> 'J.N. Select A' / Fire King™ American Hornbeam	B & B	1.5" Cal. (Single Stem)	25	Adapted Native
	CECA	<i>Cercis canadensis</i> 'Columbus' / Columbus Strain Eastern Redbud	B & B	Min. 4' Ht.	8	
	CRVI	<i>Crataegus viridis</i> 'Winter King' (Std) / Winter King Hawthorn (Std)	B & B	Min. 4' Ht.	14	Adapted Native
OVERSTORY DECIDUOUS TREES						
	ACMI	<i>Acer miyabei</i> 'Marlon' TM / State Street Miyabei Maple	B & B	2.5" Cal	11	Adapted Native
	ACFR	<i>Acer x freemanii</i> 'Marmo' / Marmo Freeman Maple	B & B	2.5" Cal	18	Adapted Native
	BENI	<i>Betula nigra</i> 'Heritage' / Heritage River Birch	B & B	2.5" Cal	20	Native
	CEOC	<i>Celtis occidentalis</i> 'Prairie Pride' / Prairie Pride Hackberry	B & B	2.5" Cal	11	Adapted Native
	GLTR	<i>Gleditsia triacanthos inermis</i> 'Shademaster' TM / Shademaster Locust	B & B	2.5" Cal	15	
	GYDI	<i>Gymnocladus dioica</i> 'J.C. McDaniel' TM / Prairie Titan Kentucky Coffeetree	B & B	2" Cal	12	Adapted Native
	QUBI	<i>Quercus bicolor</i> / Swamp White Oak	B & B	2.5" Cal	13	Native
	QUMU	<i>Quercus muehlenbergii</i> / Chinkapin Oak	B & B	2" Cal	7	Native
	QUSC	<i>Quercus x schuettei</i> / Swamp Bur Oak	B & B	2" Cal	16	Adapted Native
	TIAM	<i>Tilia americana</i> / American Linden	B & B	2.5" Cal	15	Native
	ULNH	<i>Ulmus x 'New Horizon'</i> / New Horizon Elm	B & B	2.5" Cal	8	Adapted Native
UPRIGHT EVERGREEN SHRUB						
	THOC	<i>Thuja occidentalis</i> 'Emerald' / Emerald Arborvitae	B & B	Min. 3' tall	18	Adapted Native
DECIDUOUS SHRUBS						
	ARME	<i>Aronia melanocarpa</i> 'Marlon' TM / Iroquois Beauty Black Chokeberry	#3	Min. 12"-24"	45	Adapted Native
	CAFL	<i>Calycanthus floridus</i> 'SMNCAF' / Simply Scentational® Sweetshrub	B & B	Min. 12"-24"	7	
	COSE	<i>Cornus sericea</i> 'Farrow' / Arctic Fire® Red Twig Dogwood	B & B	Min. 12"-24"	68	Adapted Native
	FOIN	<i>Forsythia x intermedia</i> 'Mindor' / Show Off® Forsythia	B & B	Min. 18"-24" Ht.	35	
	HYAR	<i>Hydrangea arborescens</i> 'Incrediball' / Incrediball White Hydrangea	#3	Min. 12"-24"	13	
	HYPA	<i>Hydrangea paniculata</i> 'ILVOBO' / Bob® Panicle Hydrangea	#3	Min. 12"-24"	23	
	PHOPA	<i>Physocarpus opulifolius</i> 'Amber Jubilee' / Amber Jubilee Ninebark	B & B	Min. 24" Ht.	72	Adapted Native
	PHOP1	<i>Physocarpus opulifolius</i> 'Little Devil' TM / Little Devil Ninebark	#3	Min. 12"-24"	7	Adapted Native
	PHOP2	<i>Physocarpus opulifolius</i> 'Center Glow' / Center Glow Ninebark	B & B	Min. 24" Ht.	21	Adapted Native
	RHAR	<i>Rhus aromatica</i> 'Gra-Low' / Gra-Low Fragrant Sumac	#3	Min. 12"-24"	3	Adapted Native
	RIAL	<i>Ribes alpinum</i> 'Green Mound' / Green Mound Alpine Currant	#3	Min. 12"-24"	18	Adapted Native
	SPLA	<i>Spiraea japonica</i> 'SMNSJMFR' TM / Double Play Red Spirea	B & B	Min. 24" Ht.	69	
	SYPA	<i>Syringa x 'SMNLRPI'</i> TM / Bloomerang Dwarf Pink Lilac	B & B	Min. 24" Ht.	49	
	VUJU	<i>Viburnum x juddii</i> / Judd Viburnum	#3	Min. 12"-24"	29	Adapted Native
	WEFL	<i>Weigela florida</i> 'Dark Horse' / Dark Horse Weigela	B & B	Min. 12"-24"	63	
EVERGREEN SHRUBS						
	JUCH	<i>Juniperus chinensis</i> 'Sea Green' / Sea Green Juniper	B & B	Min. 24" wide	16	Adapted Native
	JUSA	<i>Juniperus sabina</i> 'Mini-Arcadia' / Mini Arcadia Juniper	#3	Min. 12" Wide	28	Adapted Native
	RHOD	<i>Rhododendron x 'P.J.M.'</i> / P.J.M. Rhododendron	B & B	Min. 12"-24"	2	
	TAMEG	<i>Taxus x media</i> 'Dark Green' / Dark Green Yew	#3	Min. 12"-24"	41	
	TAMEE	<i>Taxus x media</i> 'Everlow' / Everlow Yew	#3	Min. 12" Wide	6	
PERENNIALS & GRASSES						
	ALSU	<i>Allium x 'Summer Beauty'</i> / Summer Beauty Allium	#1	Min. 8"-18"	141	Adapted Native
	CACC	<i>Calamagrostis x acutiflora</i> 'Kari Foerster' / Kari Foerster Feather Reed Grass	#1	Min. 8"-18"	158	
	CANE	<i>Calamintha nepeta</i> 'Montrose White' / Montrose White Catmint	#1	Min. 8"-18"	168	
	GERR	<i>Geranium x 'Rozanne'</i> / Rozanne Cranesbill	#1	Min. 8"-18"	41	Adapted Native
	HEMC	<i>Hemerocallis x 'Chicago Apache'</i> / Daylily	#1	Min. 8"-18"	48	
	LISP	<i>Liatris spicata</i> 'Kabola' / Kabola Spike Gayfeather	#1	Min. 8"-18"	117	Adapted Native
	PAVI	<i>Panicum virgatum</i> 'Shenandoah' / Shenandoah Switch Grass	#1	Min. 8"-18"	88	Adapted Native
	RUFU	<i>Rudbeckia fulgida sullivanii</i> 'Goldsturm' / Goldsturm Coneflower	#1	Min. 8"-18"	196	Adapted Native
	SCSC	<i>Schizachyrium scoparium</i> 'Prairie Blues' / Prairie Blues Little Bluestem	#1	Min. 8"-18"	116	Adapted Native
	SPHC	<i>Sporobolus heterolepis</i> 'Tara' / Prairie Dropseed	#1	Min. 8"-18"	349	Adapted Native

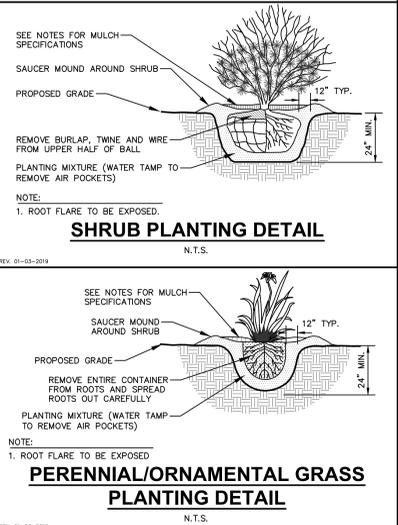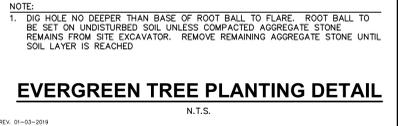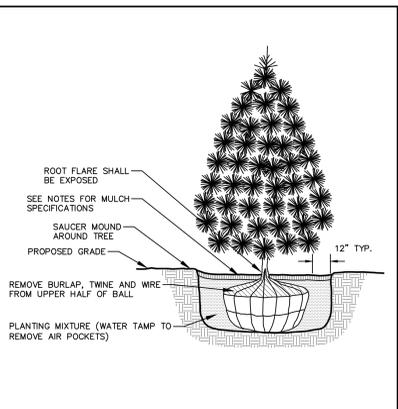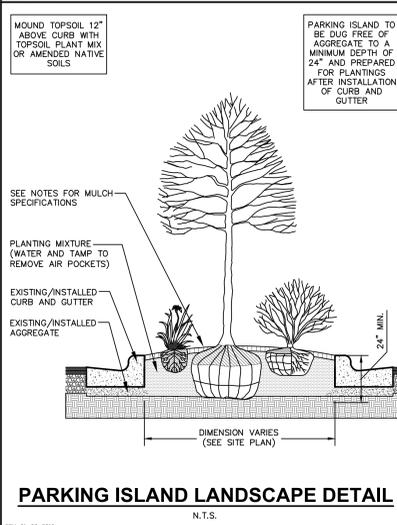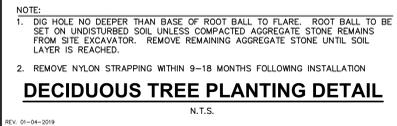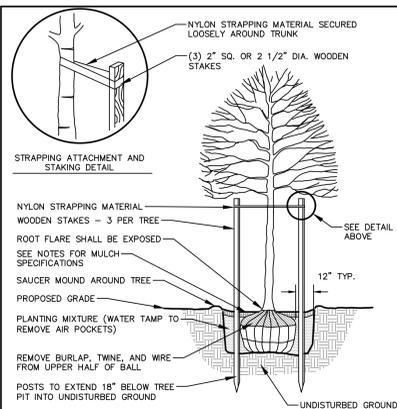

GENERAL NOTES

- GENERAL: ALL WORK IN THE R-O-W AND PUBLIC EASEMENTS SHALL BE IN ACCORDANCE WITH LOCAL MUNICIPAL ORDINANCES AND REQUIREMENTS. JSD SHALL BE HELD HARMLESS AND DOES NOT WARRANT ANY DEVIATIONS BY THE OWNER/CONTRACTOR FROM THE APPROVED CONSTRUCTION PLANS THAT MAY RESULT IN DISCIPLINARY ACTIONS BY ANY OR ALL REGULATORY AGENCIES. LOCATE ALL UTILITIES PRIOR TO CONSTRUCTION. THE CONTRACTOR IS RESPONSIBLE FOR REPAIRING ANY DAMAGE DONE TO UTILITIES. CONTRACTOR MUST CALL 1-800-242-8511 FOR UTILITY LOCATIONS AT LEAST THREE DAYS PRIOR TO DIGGING. HAND DIG AND INSTALL ALL PLANTS THAT ARE NEAR EXISTING UTILITIES. PROTECT PREVIOUSLY INSTALLED WORK OF OTHER TRADES. CONTRACTOR IS RESPONSIBLE FOR STAKING THE PLANT MATERIALS FOR REVIEW BY OWNER PRIOR TO DIGGING AND PLACEMENT AND SHALL COORDINATE ALL FINE GRADING AND RESTORATION WITH THE GRADING CONTRACTOR.
- DELIVERY AND HANDLING: DO NOT DELIVER MORE PLANT MATERIALS THAN CAN BE PLANTED IN ONE DAY, UNLESS ADEQUATE, APPROPRIATE AND SECURE STORAGE IS PROVIDED AND APPROVED BY OWNER'S REPRESENTATIVE. AT ALL TIMES, PROTECT ALL PLANT MATERIALS FROM WIND AND DIRECT SUN. DELIVER PLANTS WITH LEGIBLE IDENTIFICATION LABELS. PROTECT PLANTS DURING DELIVERY AND DO NOT PRUNE PRIOR TO DELIVERY. ALL TREES AND SHRUBS SHALL BE PLANTED ON THE DAY OF DELIVERY, IF THIS IS NOT POSSIBLE, PROTECT PLANTS THAT ARE NOT PLANTED BY STORING THEM IN A SHADED, SECURE AREA, PROTECTING THE ROOT MASS WITH WET SOIL, MULCH, HAY OR OTHER SUITABLE MEDIA. CONTRACTOR TO KEEP ALL PLANT MATERIALS ADEQUATELY WATERED TO PREVENT ROOT DESICCATION. DO NOT REMOVE CONTAINER GROWN STOCK FROM CONTAINERS BEFORE TIME OF PLANTING. DO NOT PICK UP CONTAINER OR BALLED PLANTS BY STEM OR ROOTS. ALL PLANTS SHALL BE LIFTED AND HANDLED FROM THE BOTTOM OF THE CONTAINER OR BASK. PERFORM ACTUAL PLANTING ONLY WHEN WEATHER AND SOIL CONDITIONS ARE SUITABLE IN ACCORDANCE WITH LOCALLY ACCEPTED BEST HORTICULTURAL PRACTICES.
- MATERIALS - PLANTS: ALL PLANTS SHALL CONFORM TO THE LATEST VERSION OF THE AMERICAN STANDARD FOR NURSERY STOCK ANSI Z601. PLANTS SHALL BE TRUE TO SPECIES AND VARIETY SPECIFIED AND NURSERY GROWN IN ACCORDANCE WITH GOOD HORTICULTURAL PRACTICES UNDER CLIMATIC CONDITIONS SIMILAR TO THOSE IN THE LOCALITY OF THE PROJECT FOR AT LEAST 2 YEARS. PLANTS SHALL BE FRESHLY DUG (DURING THE MOST RECENT HARVEST SEASON). PLANTS SHALL BE SO TRAINED IN DEVELOPMENT AND APPEARANCE AS TO BE UNQUESTIONABLY SUPERIOR IN FORM, COMPACTNESS, AND VIGOR. PLANTS SHALL BE SOUND, HEALTHY, VIGOROUS, WELL-BRANCHED AND DENSELY FOLIATED WHEN IN LEAF, AND FREE OF DISEASE AND INSECTS (ADULT EGGS, PUPAE OR LARVAE). THEY SHALL HAVE HEALTHY, WELL-DEVELOPED ROOT SYSTEMS AND SHALL BE FREE FROM PHYSICAL DAMAGE OR OTHER CONDITIONS THAT WOULD PREVENT THRIVING GROWTH OR PREMATURE MORTALITY. PLANTS SHALL BE OF THE HIGHEST QUALITY, POSSESS TYPICAL GROWTH HABITS AND FORM FOR THEIR SPECIES AND BE FREE OF NURSERY, PARKING TREES AND PARKING LOT TREES SHALL HAVE A MINIMUM BRANCHING HEIGHT OF SIX (6) FEET ABOVE THE GROUND TO ALLOW ADEQUATE VISUAL AND PHYSICAL CLEARANCE.
- PRUNING: THE CONTRACTOR SHALL PRUNE ALL TREES AND REPAIR ANY INJURIES THAT OCCURRED DURING THE PLANTING PROCESS. DOUBLE LEADERS, DEAD BRANCHES, AND LIMBS DAMAGED OR BROKEN DURING THE PLANTING PROCESS, SHALL BE PRUNED. THIS SHALL BE THE ONLY PRUNING PERMITTED. ALL PRUNING SHALL CONFORM WITH THE LATEST VERSION OF THE AMERICAN STANDARD FOR TREE CARE OPERATIONS, ANSI A300. PRUNE TREES IN ACCORDANCE WITH NAA GUIDELINES. DO NOT TOP TREES. PRUNE SHRUBS ACCORDING TO STANDARD HORTICULTURAL PRACTICES. ON CUTS OVER 3/4\"/>
- CLEANUP: THE WORK AREA SHALL BE KEPT SAFE AND NEAT AT ALL TIMES. DISPOSED OF EXCESS SOIL, REMOVE ALL CUTTINGS AND WASTE MATERIALS. BINS AND WRAP THESE MATERIALS, ANY REJECTED PLANTS, AND ANY OTHER DEBRIS RESULTING FROM ALL PLANTING TASKS AND PROMPTLY CLEAN UP AND REMOVE FROM THE PROJECT SITE. UNDER NO CIRCUMSTANCES SHALL THE ACCUMULATION OF SOIL, BRANCHES OR OTHER DEBRIS BE ALLOWED ON A PUBLIC PROPERTY IN SUCH A MANNER AS TO RESULT IN A PUBLIC SAFETY HAZARD OR DAMAGE. LIKEWISE, UNDER NO CIRCUMSTANCES SHALL ANY DEBRIS OR INCIDENTAL MATERIALS BE ALLOWED UPON ADJACENT PRIVATE PROPERTY.
- ANY SUBSTITUTIONS IN PLANT TYPE, LOCATION, OR SIZE SHALL BE APPROVED BY LANDSCAPE ARCHITECT PRIOR TO INSTALLATION.
- CONTRACTOR TO VERIFY PLANT MATERIAL QUANTITIES AND SQUARE FOOTAGES. QUANTITIES SHOWN ON PLAN TAKE PRECEDENCE OVER THOSE ON SCHEDULE.

LANDSCAPE MATERIAL NOTES


- MATERIALS - PLANTING MIXTURE: ALL HOLES EXCAVATED FOR TREES, SHRUBS, PERENNIALS AND ORNAMENTAL GRASSES SHALL BE BACKFILLED WITH TWO (2) PARTS TOPSOIL ONE (1) PART SAND AND ONE (1) PART COMPOST. SOIL MIXTURE SHALL BE WELL BLENDED PRIOR TO INSTALLATION.
- MATERIALS - TOPSOIL: TOPSOIL TO BE CLEAN, FRIABLE LOAM FROM A LOCAL SOURCE, FREE FROM STONES OR DEBRIS OVER 3/4\"/>
- MATERIALS - SHREDDED HARDWOOD BARK MULCH: ALL PLANTING AREAS LABELED ON PLAN SHALL RECEIVE CERTIFIED WEED FREE SHREDDED HARDWOOD BARK MULCH INSTALLED TO A MINIMUM AND CONSISTENT DEPTH OF 3-INCHES. SHREDDED HARDWOOD BARK MULCH SIZE & COLOR TO BE APPROVED BY OWNER'S REPRESENTATIVE PRIOR TO INSTALLATION. FERTILIZER SHALL BE IN ACCORDANCE WITH APPLICABLE LOCAL, COUNTY AND STATE REQUIREMENTS. SHREDDED HARDWOOD BARK MULCH AREAS SHALL NOT RECEIVE WOVEN WEED BARRIER FABRIC.
- MATERIALS - STONE MULCH: ALL PLANTING AREAS LABELED ON PLAN SHALL RECEIVE DECORATIVE STONE MULCH SPREAD TO A MINIMUM AND CONSISTENT DEPTH OF 3-INCHES. DECORATIVE STONE MULCH TYPE, SIZE & COLOR TO BE APPROVED BY OWNER'S REPRESENTATIVE PRIOR TO INSTALLATION. FERTILIZER SHALL BE IN ACCORDANCE WITH APPLICABLE LOCAL, COUNTY AND STATE REQUIREMENTS. STONE MULCH AREAS SHALL RECEIVE WOVEN WEED BARRIER FABRIC. NO PLASTIC OR OTHER WEED BARRIERS WILL BE PERMITTED. EXAMPLE: BLACK WOODEN.
- MATERIALS - TREE & SHRUB RINGS: ALL TREES AND/OR SHRUBS PLANTED IN SEEDED LAWN AREAS TO BE INSTALLED WITH A MINIMUM 4\"/>
- MATERIALS - POLYETHYLENE EDGING: EDGING SHALL BE 5\"/>
- MATERIALS - TREE PROTECTION: ALL TREES TO BE INSTALLED WITH LDPE TREE GUARDS AS MANUFACTURED BY A.M. LEONARD HORTICULTURAL TOOL & SUPPLY CO., OR APPROVED EQUAL.
- MATERIALS - (ALTERNATE 1): TREE WATERING BAGS: ALL TREES TO BE INSTALLED WITH ONE (1) WATER BAG. PRODUCT TO BE \"TREE GATOR ORIGINAL SLOW RELEASE WATERING BAG,\" PRODUCT NO. 58183-R OR APPROVED EQUAL. INSTALL IN ACCORDANCE WITH MANUFACTURER'S RECOMMENDATIONS.

SEEDING & SODDING NOTES

- MATERIALS - TURFGRASS SEED: DISTURBED LAWN AREAS LABELED ON PLAN AS SUCH, SHALL RECEIVE 6\"/>
- MATERIALS - SOD: DISTURBED LAWN AREAS LABELED ON PLAN AS SUCH, SHALL RECEIVE 6\"/>
- MATERIALS - SHORTGRASS PRAIRIE SEED MIX: DISTURBED LAWN AREAS LABELED ON PLAN AS SUCH, SHALL BE BROADCAST SEEDED WITH \"SHORTGRASS PRAIRIE\" SEED MIX, AS PROVIDED BY PRAIRIE NURSERY, P.O. BOX 306, WESTFIELD, WISCONSIN, 53964, TEL. 608-296-3679 (OR APPROVED EQUIVALENT). INSTALL SEED WITH SUPPLEMENTAL MATERIALS AND AMENDMENTS AS RECOMMENDED BY SEED SUPPLIER AND AT RATES AND OPTIMUM TIMES AS RECOMMENDED BY THE SEED SUPPLIER TO ENSURE SUCCESSFUL GERMINATION AND SEED/ROOT ZONE GROWTH DEVELOPMENT. REFER TO PRODUCT SPECIFICATIONS AND MANUFACTURERS RECOMMENDATIONS FOR INSTALLATION.

CONTRACTOR AND OWNER RESPONSIBILITY NOTES

- GUARANTEE: THE CONTRACTOR SHALL GUARANTEE ALL PLANTS THROUGH ONE (1) YEAR AFTER ACCEPTANCE BY THE OWNER'S REPRESENTATIVE. PLANTS SHALL BE ALIVE AND IN HEALTHY AND FLOURISHING CONDITION AT THE END OF THE GUARANTEE PERIOD. THE CONTRACTOR SHALL REPLACE AT NO COST TO OWNER ANY PLANTS THAT ARE DEAD OR NOT IN A HEALTHY GROWTH CONDITION. REPLACEMENT PLANTS SHALL BE OF THE SAME KIND AND SIZE AS ORIGINALLY SPECIFIED UNLESS OTHERWISE DIRECTED BY OWNER'S REPRESENTATIVE. RESTORE BEDS NECESSARY FOLLOWING PLANT REPLACEMENT, INCLUDING BUT NOT LIMITED TO BEDDING, EDGING, MULCH, ETC. REPLACE PLANTS DAMAGED AT TIME OF PLANTING. REPAIR AREAS DISTURBED IN ANY WAY DURING PLANT REPLACEMENT AT NO COST TO OWNER. CONTRACTOR SHALL PROVIDE A ONE (1)-YEAR STRAIGHTENING GUARANTEE FOR ALL TREES.
- CONTRACTOR IS RESPONSIBLE FOR STAKING THE PLANT MATERIALS FOR REVIEW BY OWNER'S REPRESENTATIVE PRIOR TO DIGGING AND PLACEMENT AND SHALL COORDINATE ALL FINE GRADING AND RESTORATION WITH THE GRADING CONTRACTOR.
- MAINTENANCE: (CONTRACTOR) FOR ALL PLANTINGS, SEEDED AND/OR SODDED LAWN AREAS: THE CONTRACTOR SHALL MAINTAIN ALL PLANTINGS AND LAWN AREAS FOR A MINIMUM PERIOD OF 60 DAYS UNTIL FINAL ACCEPTANCE BY OWNER'S REPRESENTATIVE. THE CONTRACTOR IS RESPONSIBLE FOR ADEQUATELY WATERING PLANTS AND LAWN/TURFGRASS DURING THIS 60 DAY ESTABLISHMENT PERIOD. CONTRACTOR IS RESPONSIBLE FOR THE ESTABLISHMENT OF HEALTHY VIGOROUS PLANT MATERIALS AND LAWN/TURFGRASS GROWTH. CONTRACTOR IS ALSO RESPONSIBLE FOR ANY PRUNING OF PLANT MATERIALS, AND SHAKING AND/OR REPAIRING OR SUPPLEMENT OF DEFICIENT SHREDDED HARDWOOD BARK MULCH DURING THIS PERIOD. LONG TERM PLANT MATERIALS AND LAWN/TURFGRASS MAINTENANCE AND ANY PROGRAM FOR SUCH IS THE RESPONSIBILITY OF THE OWNER. ALL PLANTINGS AND LAWN/TURFGRASS AREAS SHALL BE MAINTAINED IN A MAINTENANCE CONDITION UNTIL THE TIME WHEN THE OWNER'S ACCEPTANCE IS GIVEN.
- MAINTENANCE: (OWNER) THE OWNER IS RESPONSIBLE FOR THE CONTINUED MAINTENANCE, REPAIR AND REPLACEMENT OF ALL LANDSCAPING MATERIALS AND WEED BARRIER FABRIC AS NECESSARY FOLLOWING THE ONE (1) YEAR CONTRACTOR GUARANTEE PERIOD.

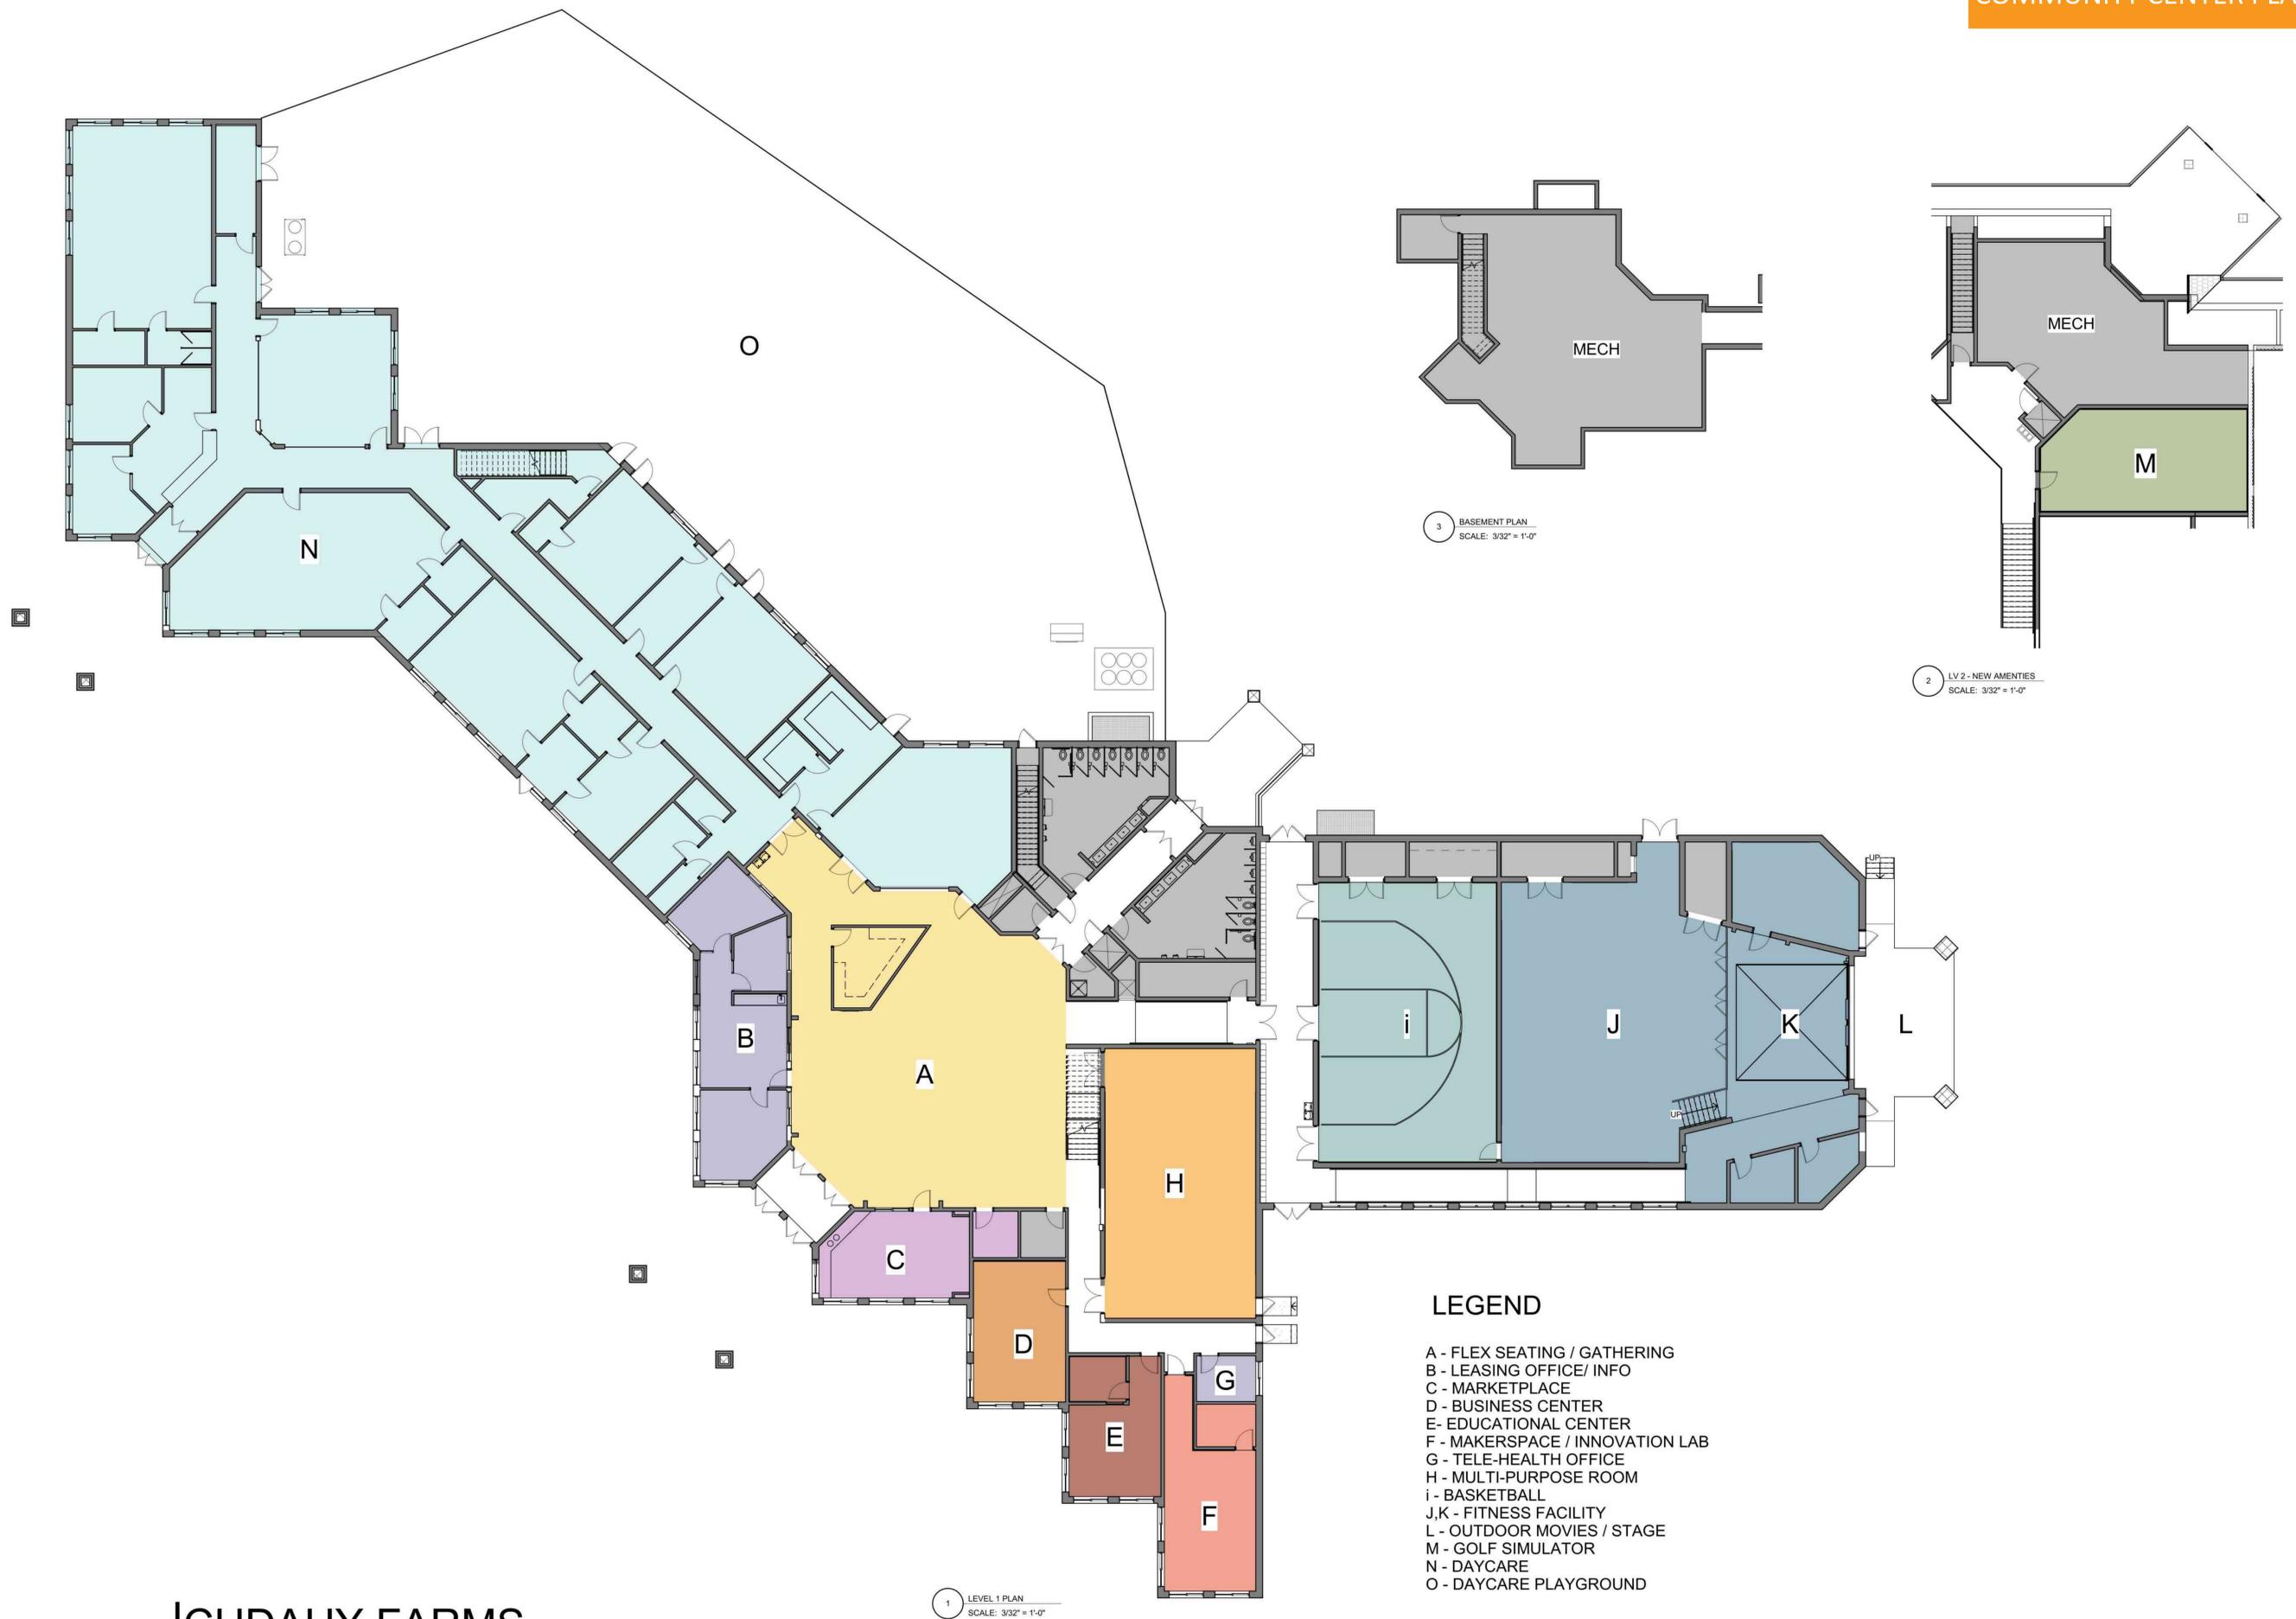

- LEGEND**
- A - FLEX SEATING / GATHERING
 - B - LEASING OFFICE/ INFO
 - C - MARKETPLACE
 - D - BUSINESS CENTER
 - E - EDUCATIONAL CENTER
 - F - MAKERSPACE / INNOVATION LAB
 - G - TELE-HEALTH OFFICE
 - H - MULTI-PURPOSE ROOM
 - i - BASKETBALL
 - J,K - FITNESS FACILITY
 - L - OUTDOOR MOVIES / STAGE
 - M - GOLF SIMULATOR
 - N - DAYCARE
 - O - DAYCARE PLAYGROUND

CUDAHY FARMS

COMMUNITY CENTER PLAN
 SCALE: 3/32" = 1'-0"

Engberg Anderson Project No. 193051.00





SOUTHWEST ELEVATION - NORTH



SOUTHWEST ELEVATION - SOUTH




NORTHEAST ELEVATION

CUDAHY FARMS - EXISTING BUILDING

EXISTING BUILDING ELEVATIONS

SCALE: 1/8" = 1'-0"


Engberg Anderson Project No. 193051.00

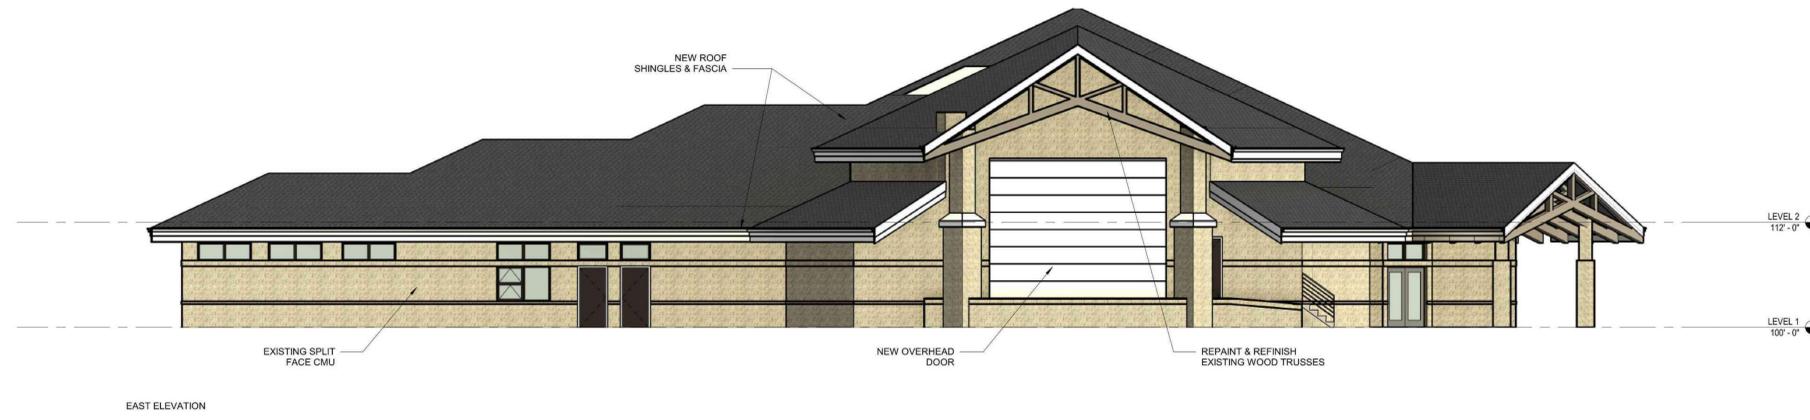

EAST ELEVATION



NORTH ELEVATION

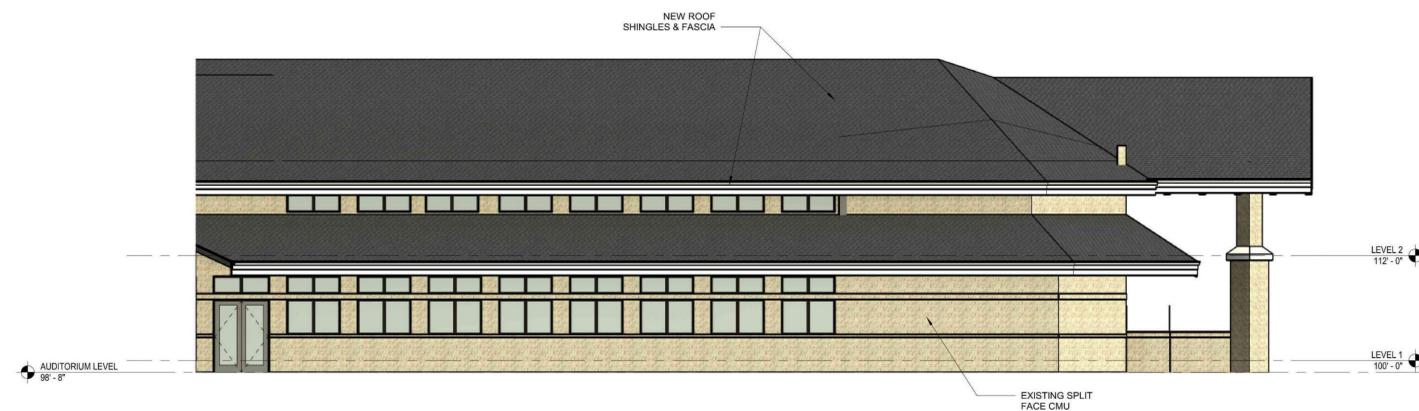

SOUTH ELEVATION



CUDAHY FARMS - EXISTING BUILDING

EXISTING BUILDING ELEVATIONS

SCALE: 1/8" = 1'-0"

Engberg Anderson Project No. 193051.00



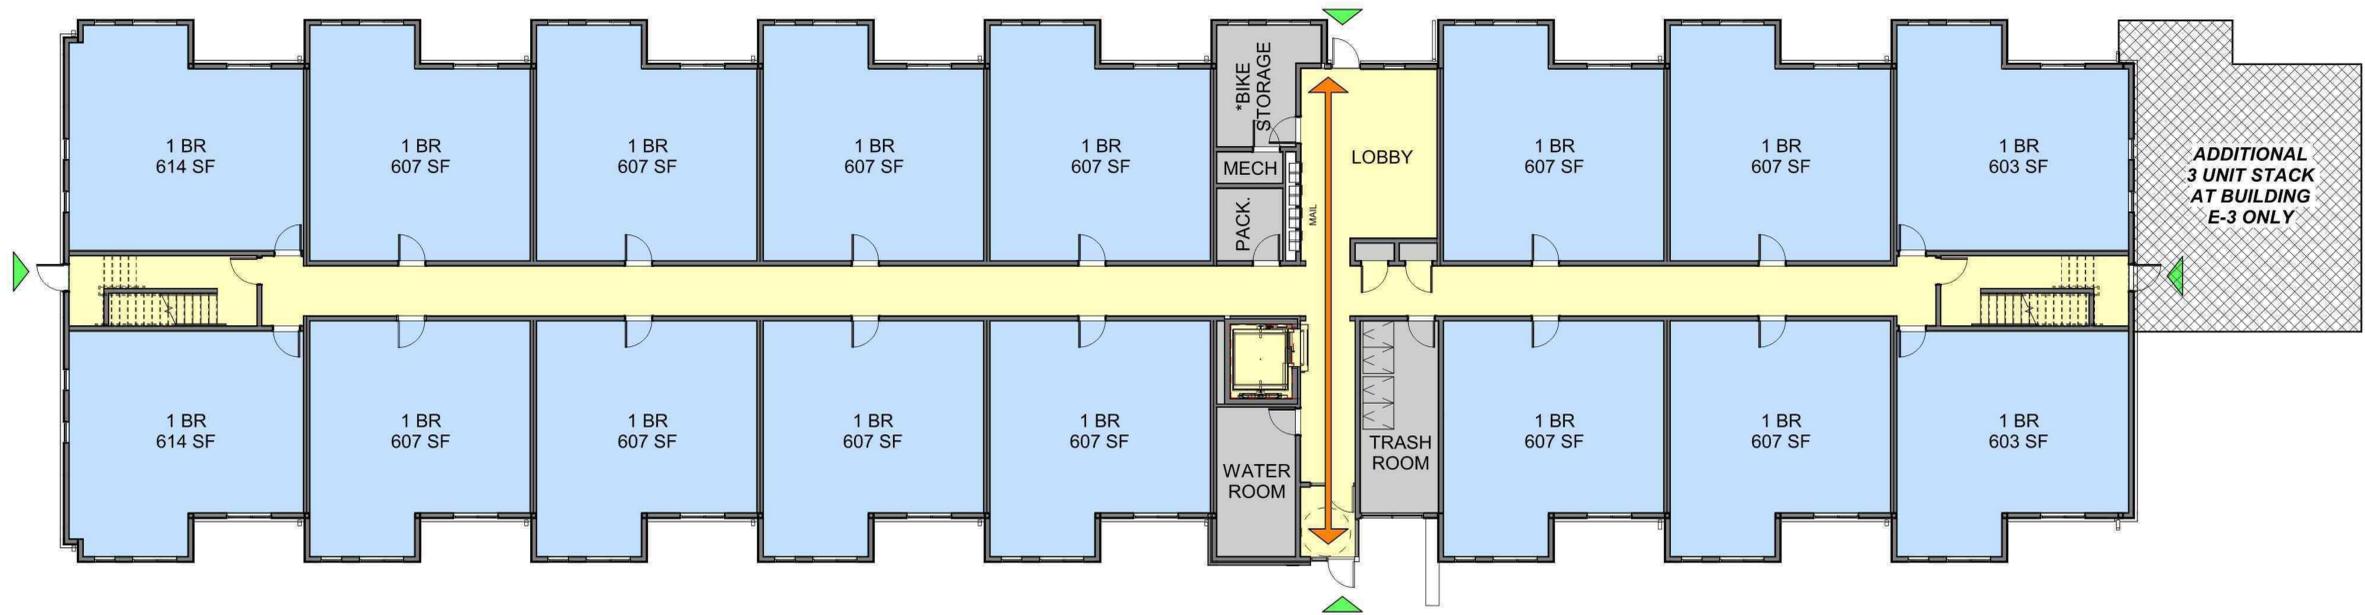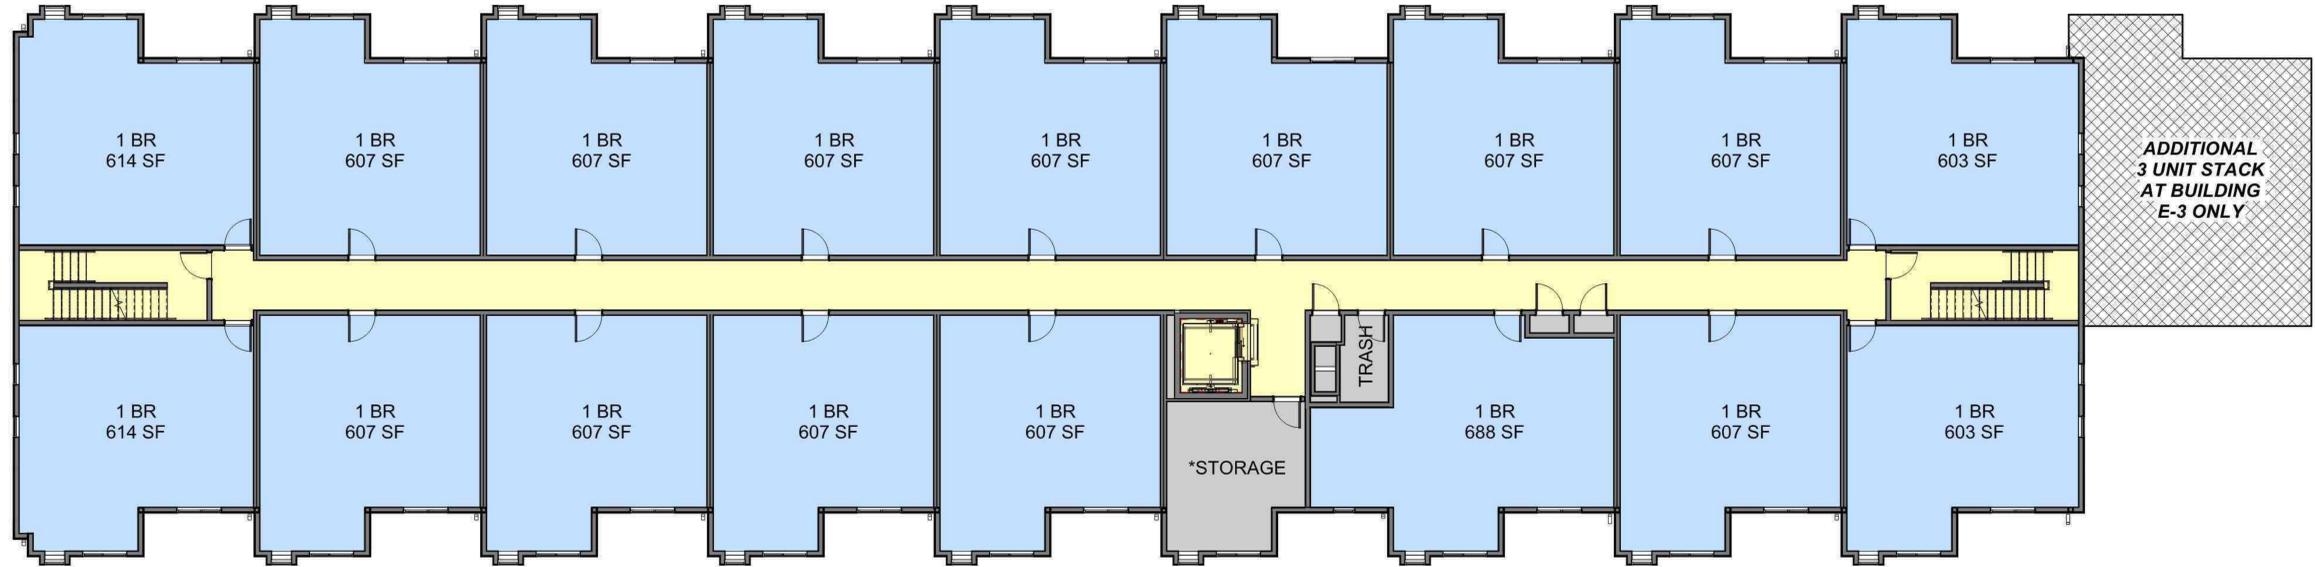


UNIT	TYPE	BED	BATH	SF	UNITS PER FLOOR			TOTALS
					1ST	2ND	3RD	
1A	-	1	1	607 SF	9	9	9	27
1A.1	WHEDA	1	1	607 SF	3	3	3	9
1B	-	1	1	603 SF	2	2	2	6
1C	-	1	1	614 SF	2	2	2	6
1D	ADA / WHEDA	1	1	688 SF	-	1	1	2
TOTAL UNITS					16	17	17	50

*BIKE STORAGE MEET REQ. OF 1 SPACE PER 4 DWELLINGS

CUDAHY FARMS

OVERALL PLANS
SCALE: As indicated
05/29/24


Engberg Anderson Project No. 193051.00

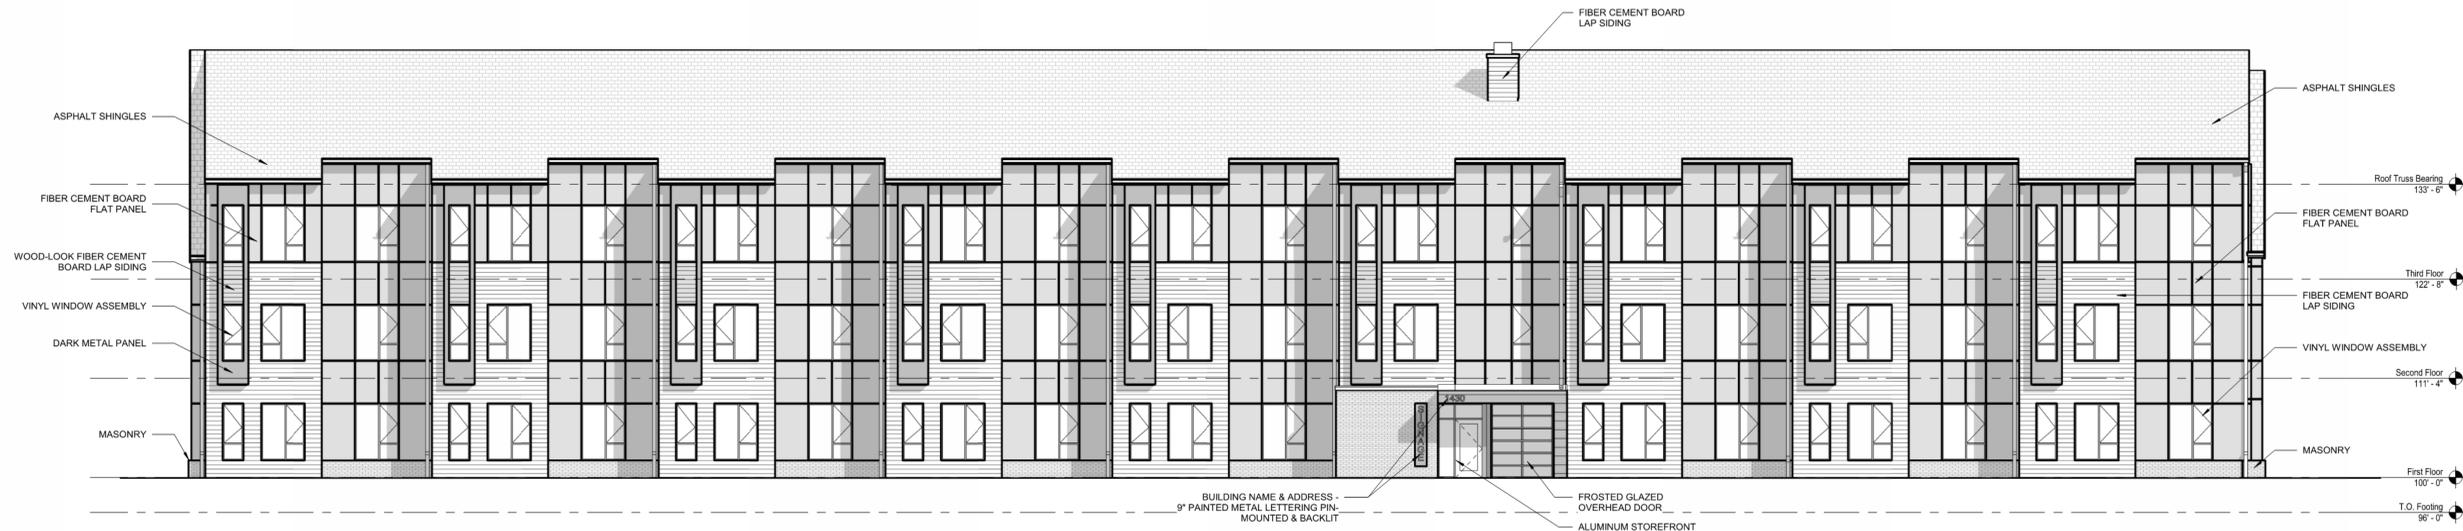


2 WEST ELEVATION COPY
SCALE: 1/8" = 1'-0"



1 EAST ELEVATION COPY
SCALE: 1/8" = 1'-0"

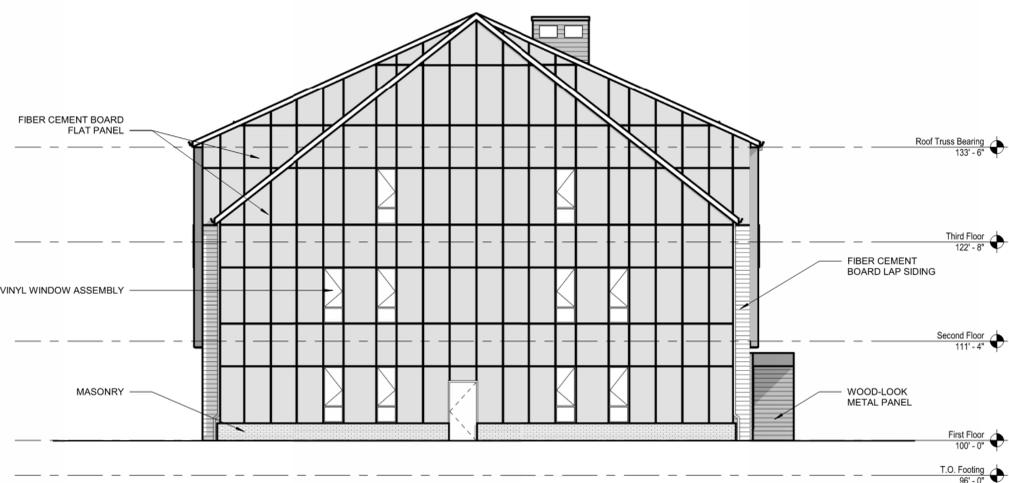

3 NORTH ELEVATION COPY
SCALE: 1/8" = 1'-0"

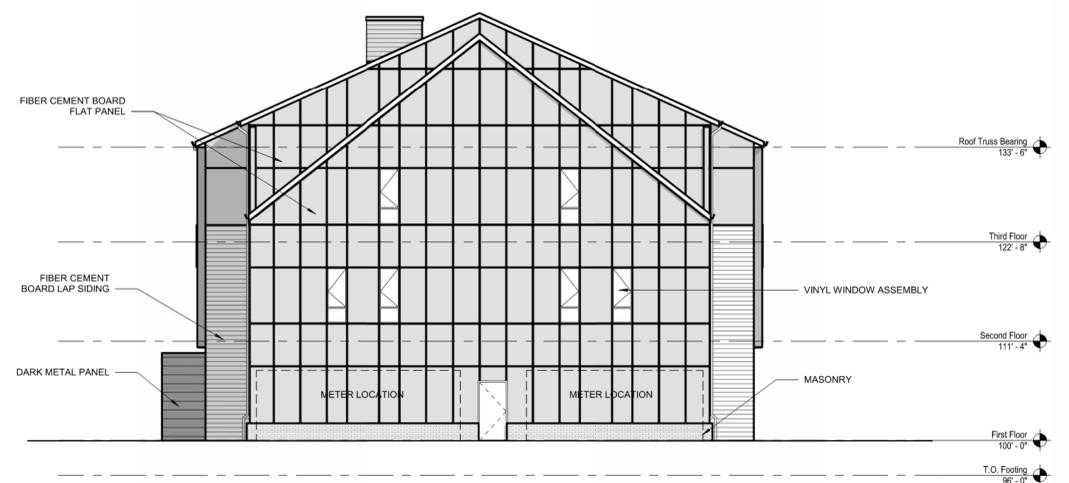

4 SOUTH ELEVATION COPY
SCALE: 1/8" = 1'-0"

COLOR SCHEME

- FIBER CEMENT LAP SIDING
COLOR: SUMMER WHEAT
- ARCH. CONCRETE BRICK 16"x4"
COLOR: SLATE
- FIBER CEMENT BOARD PANEL
COLOR: BOOTHBAY BLUE
- FIBER CEMENT LAP SIDING
COLOR: ARTIC WHITE

CUDAHY FARMS




BUILDING ELEVATIONS
SCALE: 1/8" = 1'-0"

Engberg Anderson Project No. 193051.00


MILWAUKEE | MADISON | TUCSON | CHICAGO



BUILDINGS: E1, E2, E3

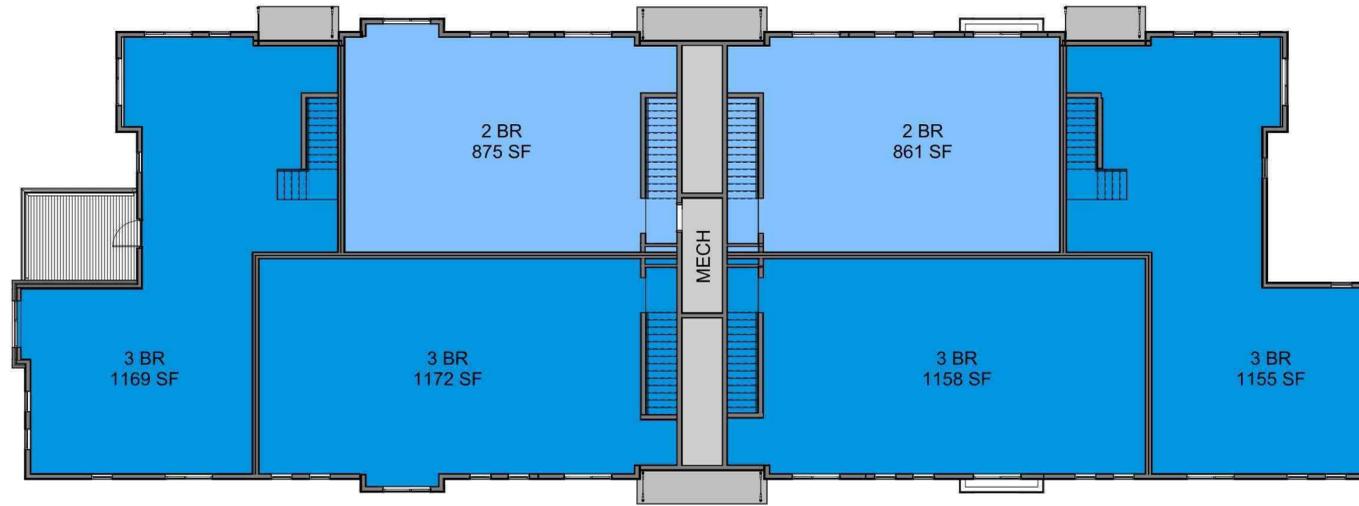

2 LEVEL 2
SCALE: 1/8" = 1'-0"

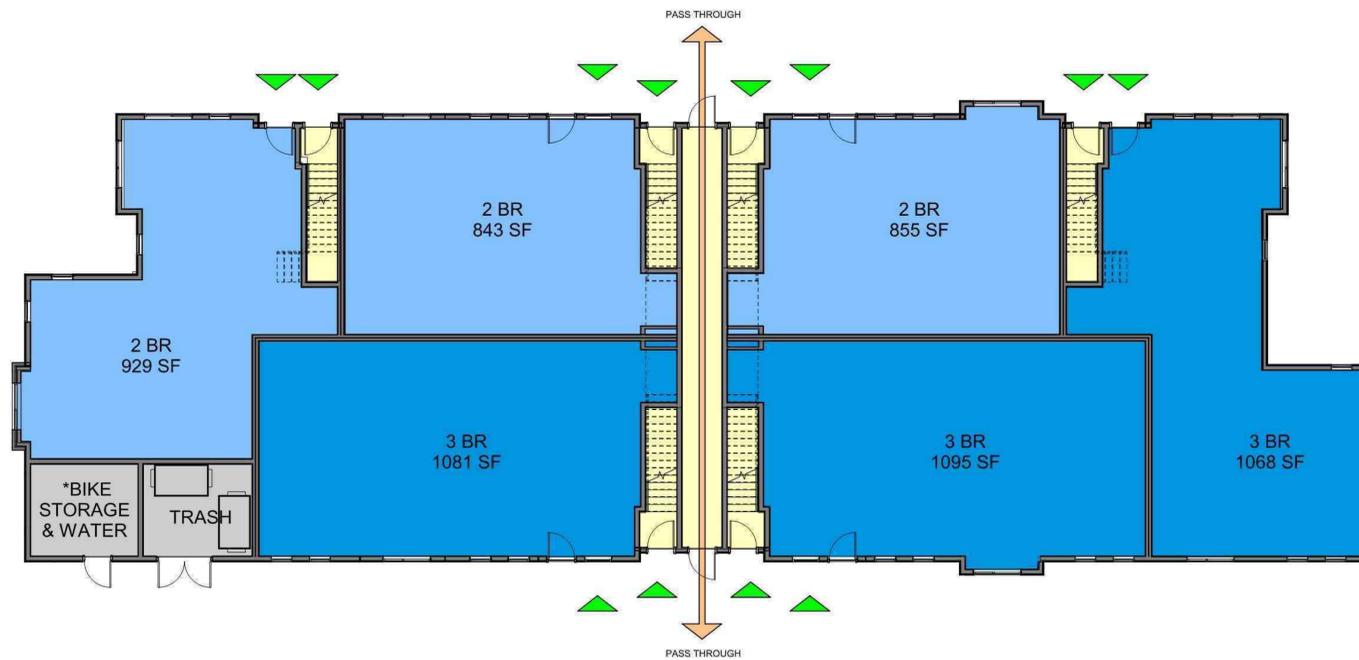

1 LEVEL 1
SCALE: 1/8" = 1'-0"


UNIT	TYPE	BED	BATH	SF	UNITS PER FLOOR		
					1ST	2ND	TOTALS
2A	-	2	1	843	1	-	1
2C	ADA / WHEDA	2	1	855	1	-	1
2D	-	2	1	929	1	-	1
2E	-	2	1	875	-	1	1
2F	-	2	1	861	-	1	1
3B	WHEDA	3	2	1,081**	2	-	2
3C	-	3	2	1,158**	-	2	2
3D	-	3	2	1,155	-	2	2
3E	-	3	2	1,068	1	-	1
				TOTAL UNITS	6	6	12

*BIKE STORAGE MEET REQ. OF 1 SPACE PER 4 DWELLINGS
**ADDITIONAL 14 SF @ UNITS WITH BUMPOUTS


CUDAHY FARMS

OVERALL PLANS
SCALE: As indicated
05/31/24


Engberg Anderson Project No. 193051.00

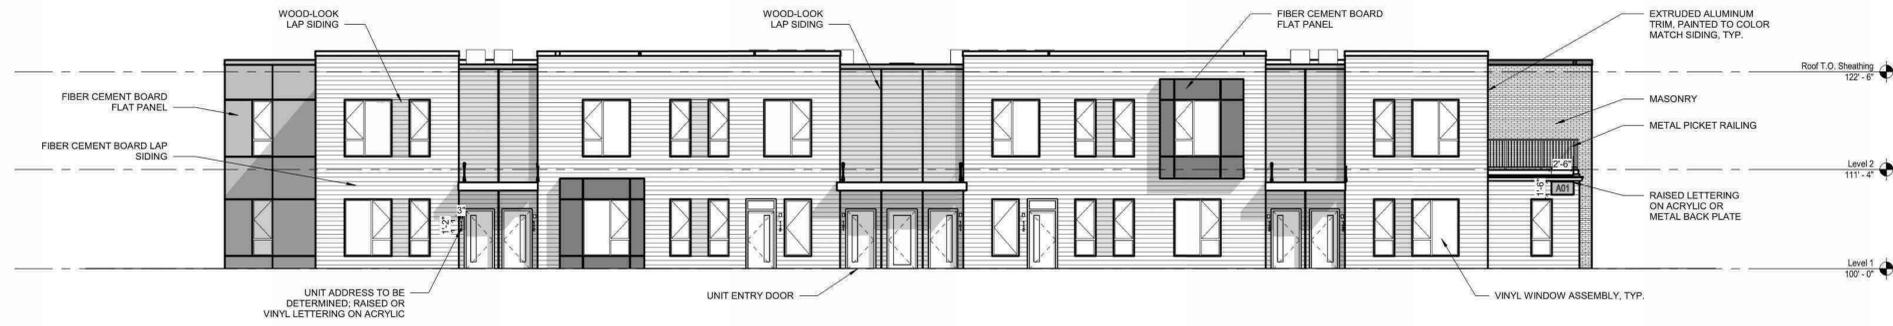


1 NORTH ELEVATION
SCALE: 1/8" = 1'-0"

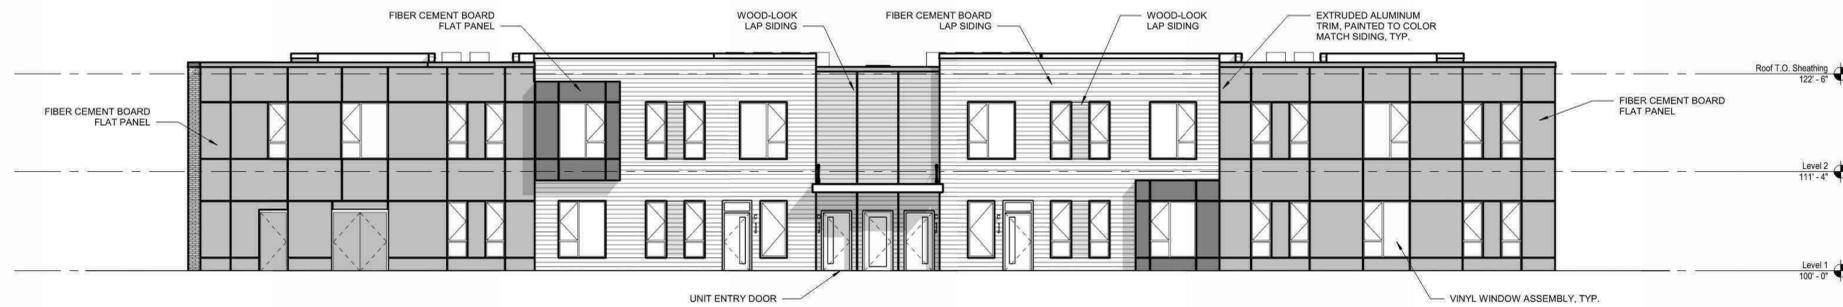

2 SOUTH ELEVATION
SCALE: 1/8" = 1'-0"

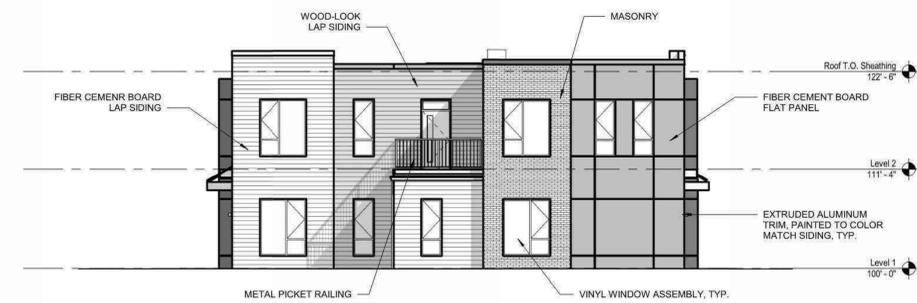


3 WEST ELEVATION
SCALE: 1/8" = 1'-0"

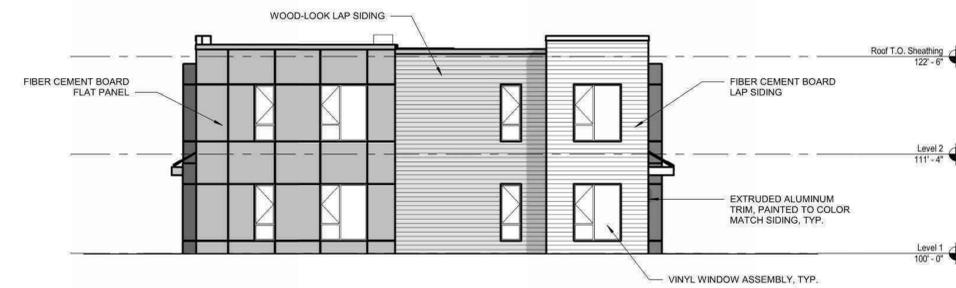

4 EAST ELEVATION
SCALE: 1/8" = 1'-0"


COLOR SCHEME 1

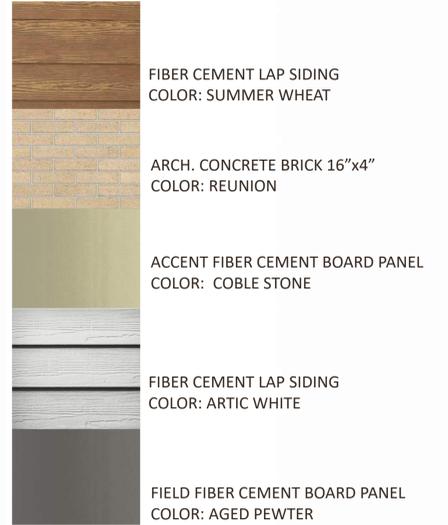

COLOR SCHEME 2




COLOR SCHEME 3

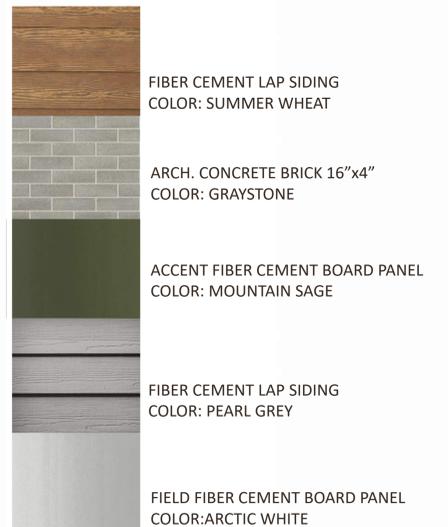


CUDAHY FARMS

BUILDING ELEVATIONS
SCALE: 1/8" = 1'-0"

Engberg Anderson Project No. 193051.00

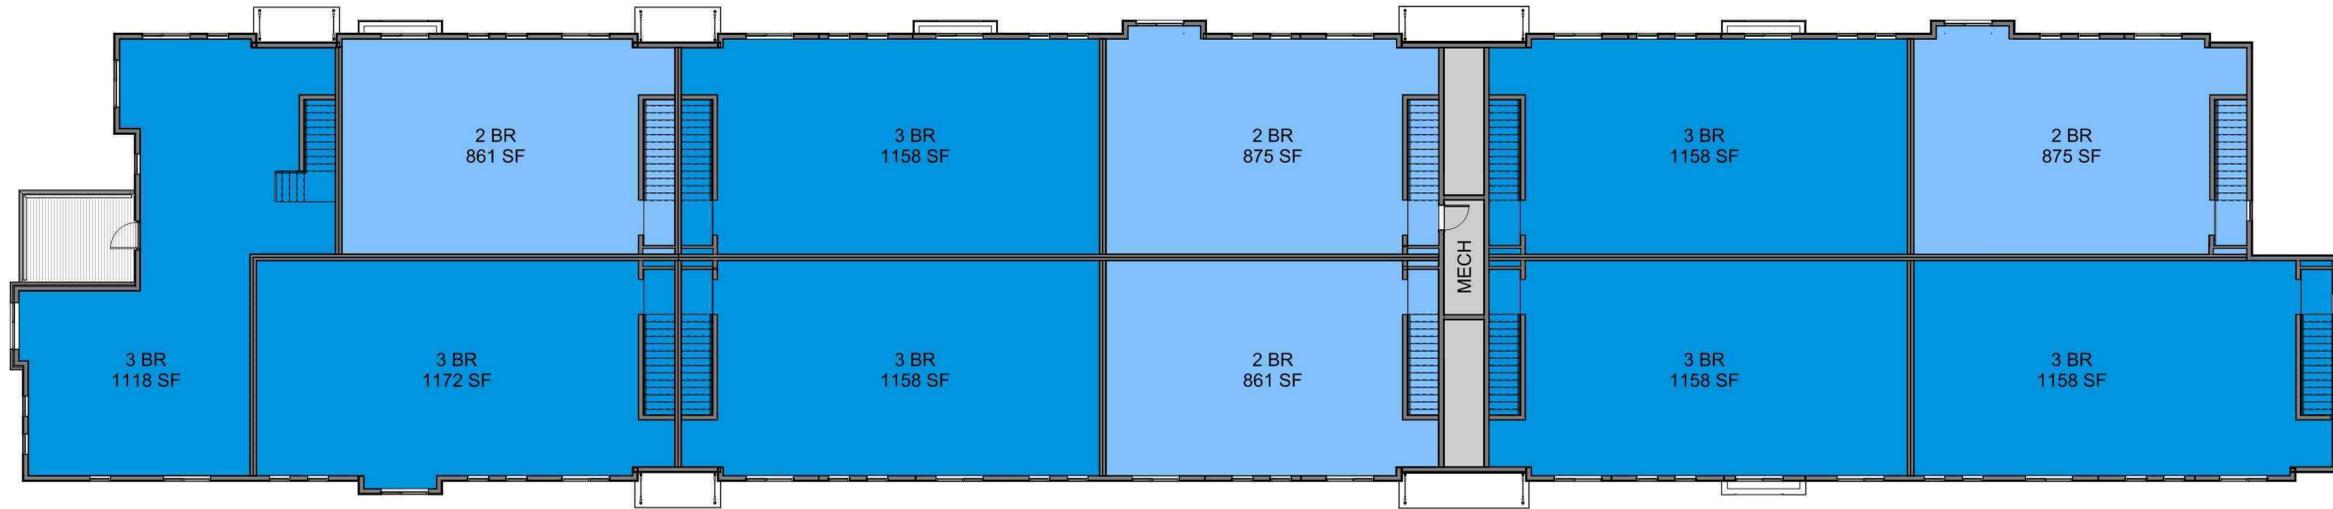

2 LEVEL 2
SCALE: 1/8" = 1'-0"

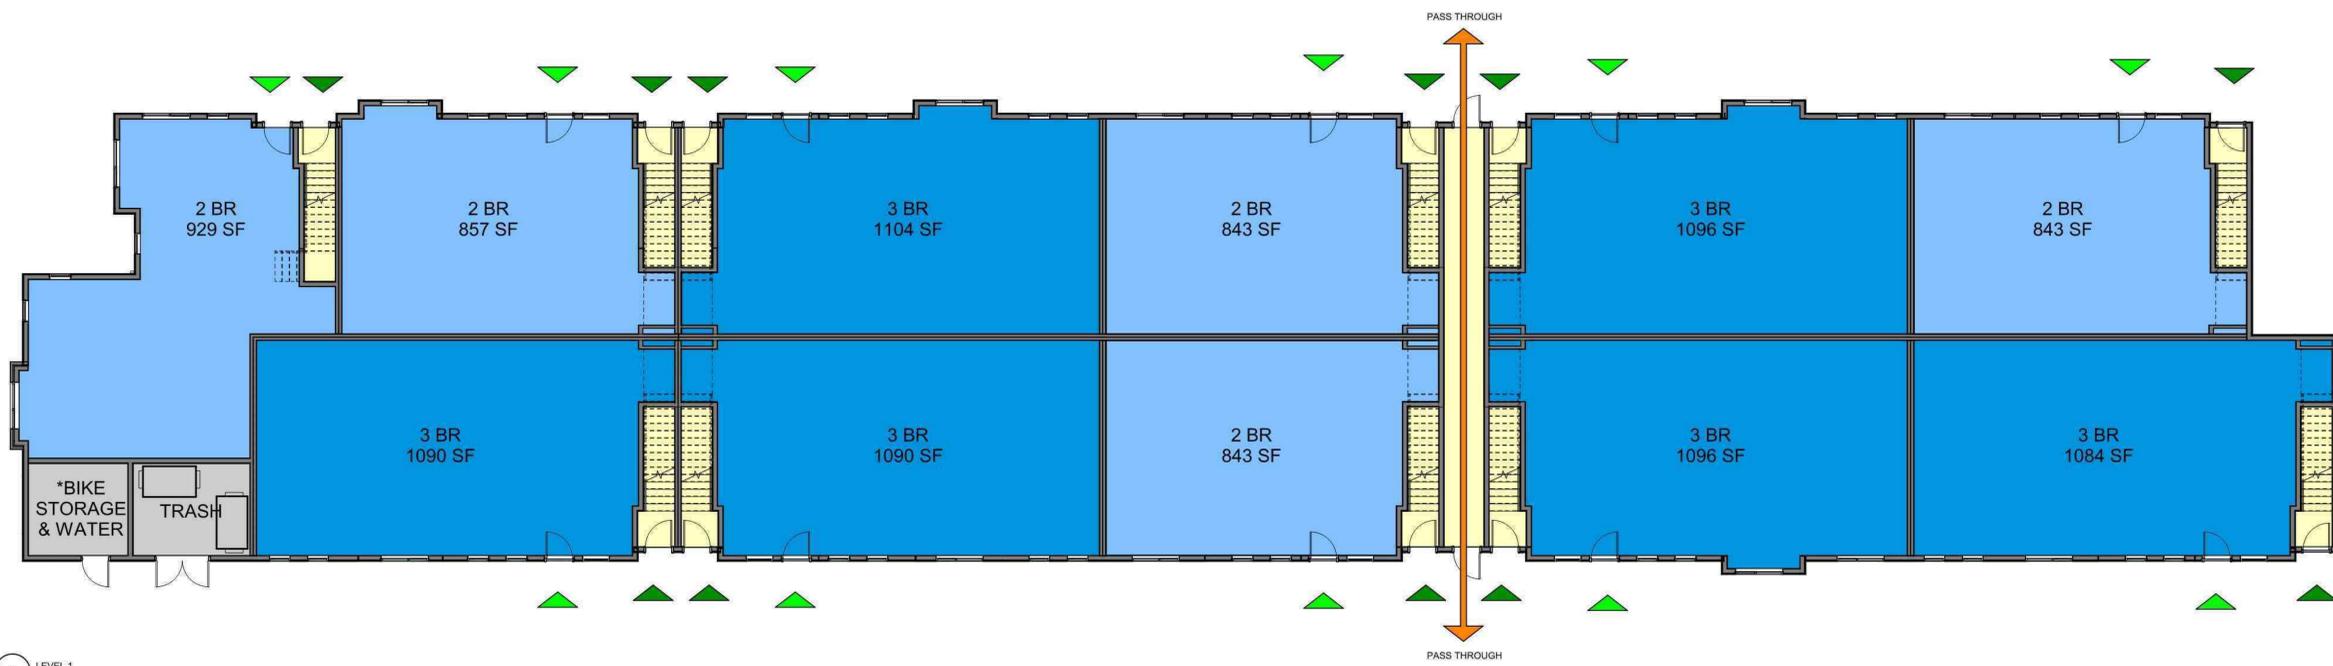

1 LEVEL 1
SCALE: 1/8" = 1'-0"

UNIT	TYPE	BED	BATH	SF	UNITS PER FLOOR		
					1ST	2ND	TOTALS
2A	-	2	1	843**	2	-	2
2B	WHEDA	2	1	843	1	-	1
2C	ADA / WHEDA	2	1	843	1	-	1
2D	-	2	1	929	1	-	1
2E	-	2	1	861*	-	3	3
2F	-	2	1	875	-	1	1
3A	-	3	2	1,081**	3	-	3
3B	WHEDA	3	2	1,081**	3	-	3
3C	-	3	2	1,158**	-	6	6
3D	-	3	2	1,155	-	1	1
TOTAL UNITS					11	11	22

*BIKE STORAGE MEET REQ. OF 1 SPACE PER 4 DWELLINGS
**ADDITIONAL 14 SF @ UNITS WITH BUMPOUTS


CUDAHY FARMS

OVERALL PLANS
SCALE: As indicated
05/31/24
Engberg Anderson Project No. 193051.00







1 EAST ELEVATION
SCALE: 1/8" = 1'-0"

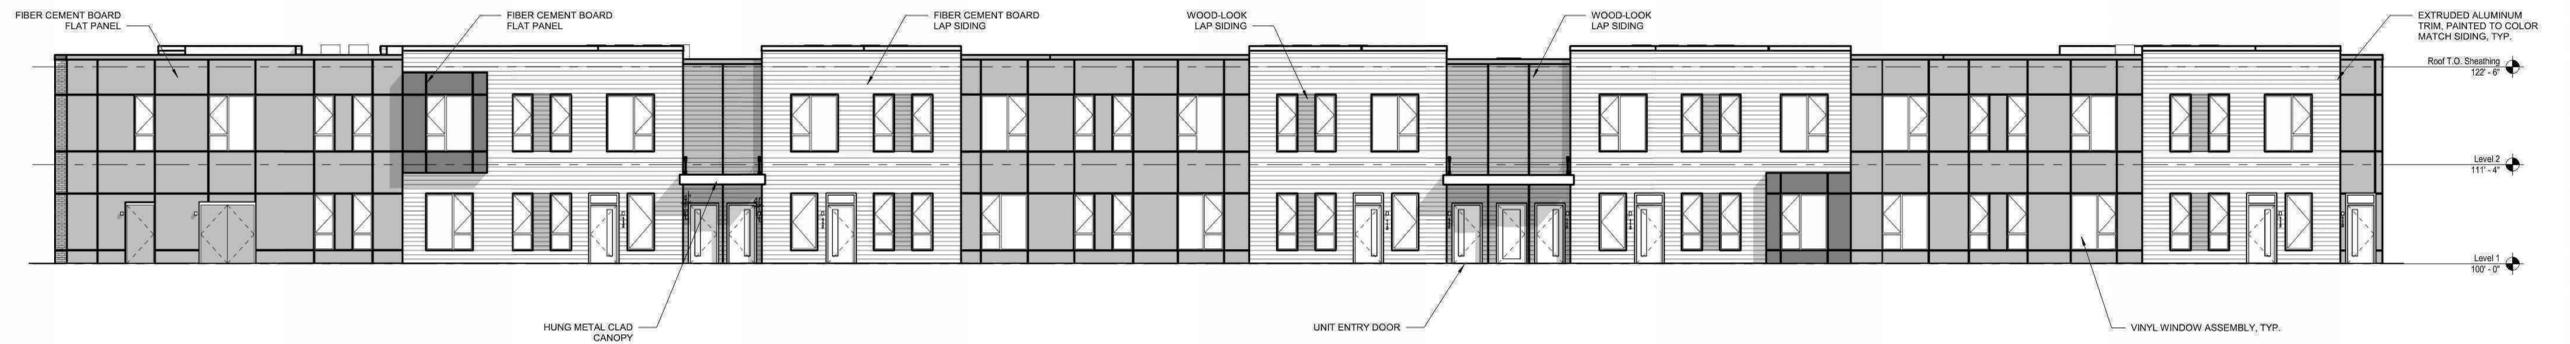

2 WEST ELEVATION
SCALE: 1/8" = 1'-0"

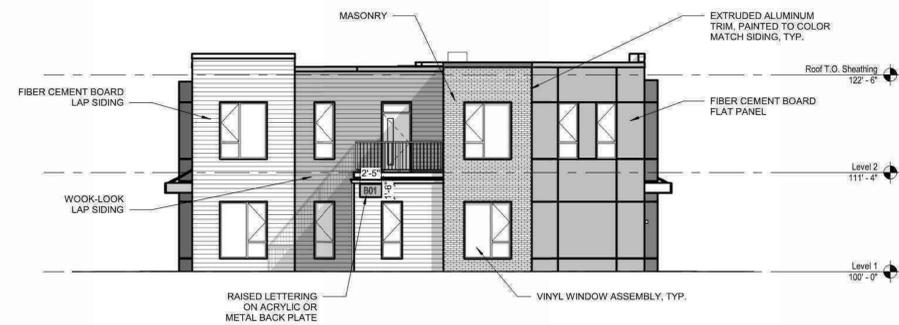

3 NORTH ELEVATION
SCALE: 1/8" = 1'-0"

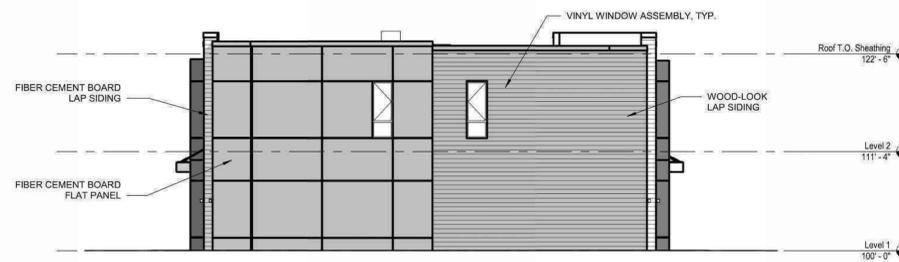


4 SOUTH ELEVATION
SCALE: 1/8" = 1'-0"

COLOR SCHEME 1







1 EAST ELEVATION
SCALE: 1/8" = 1'-0"

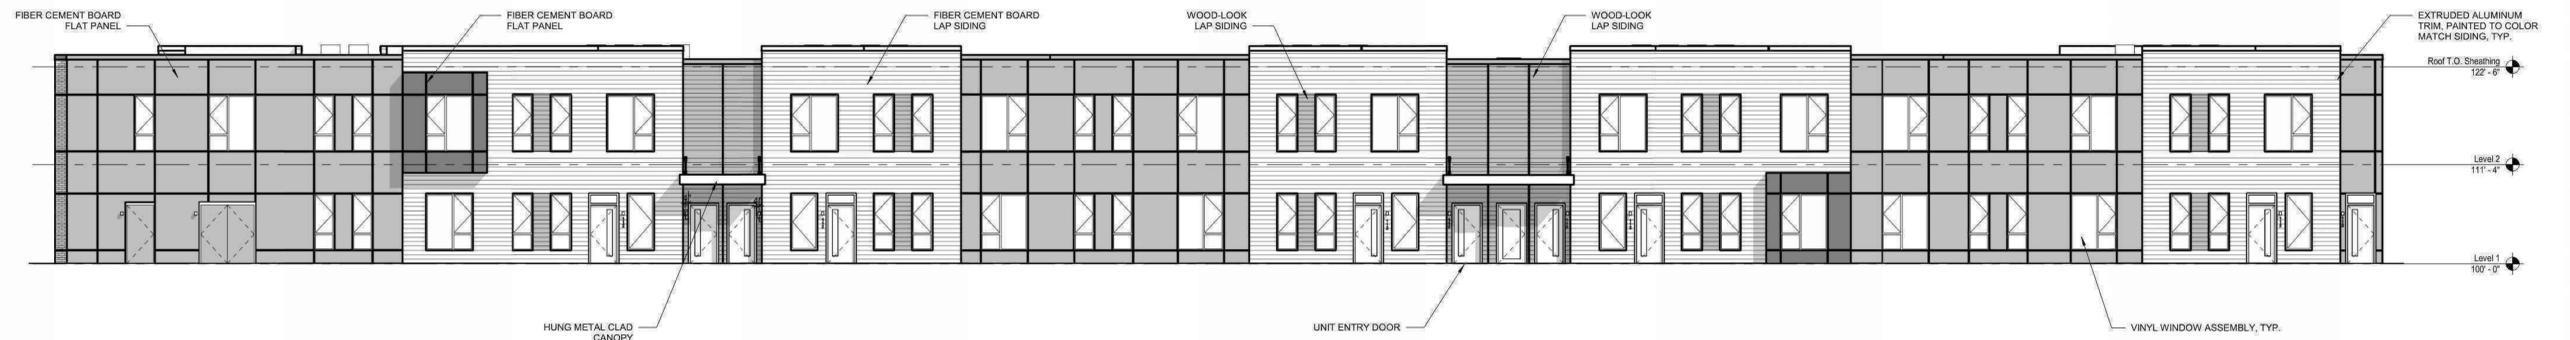

2 WEST ELEVATION
SCALE: 1/8" = 1'-0"

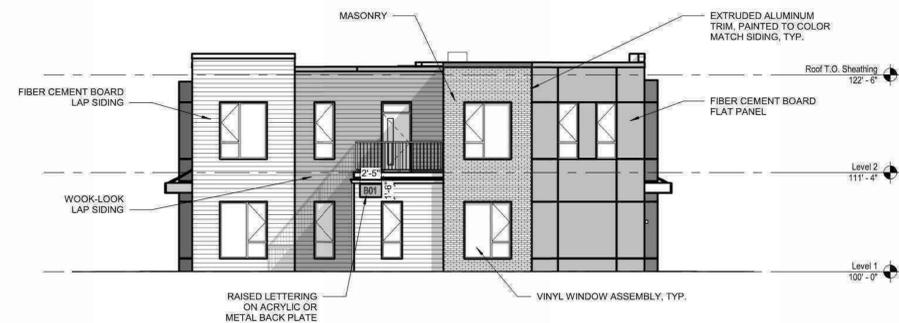


3 NORTH ELEVATION
SCALE: 1/8" = 1'-0"

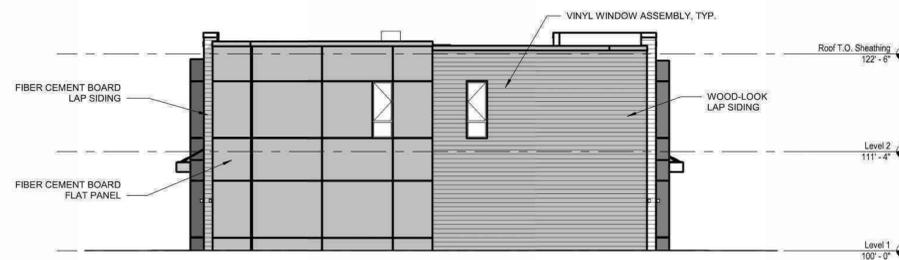


4 SOUTH ELEVATION
SCALE: 1/8" = 1'-0"

COLOR SCHEME 2

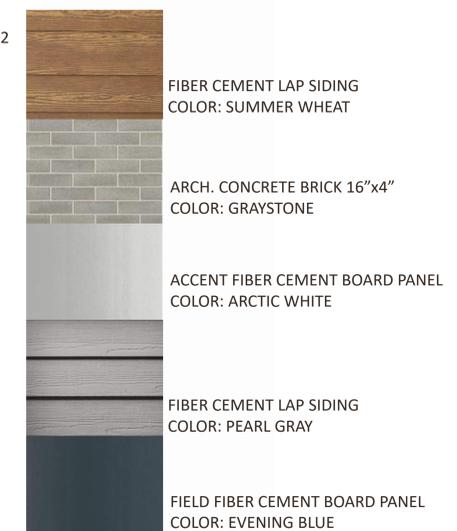





1 EAST ELEVATION
SCALE: 1/8" = 1'-0"

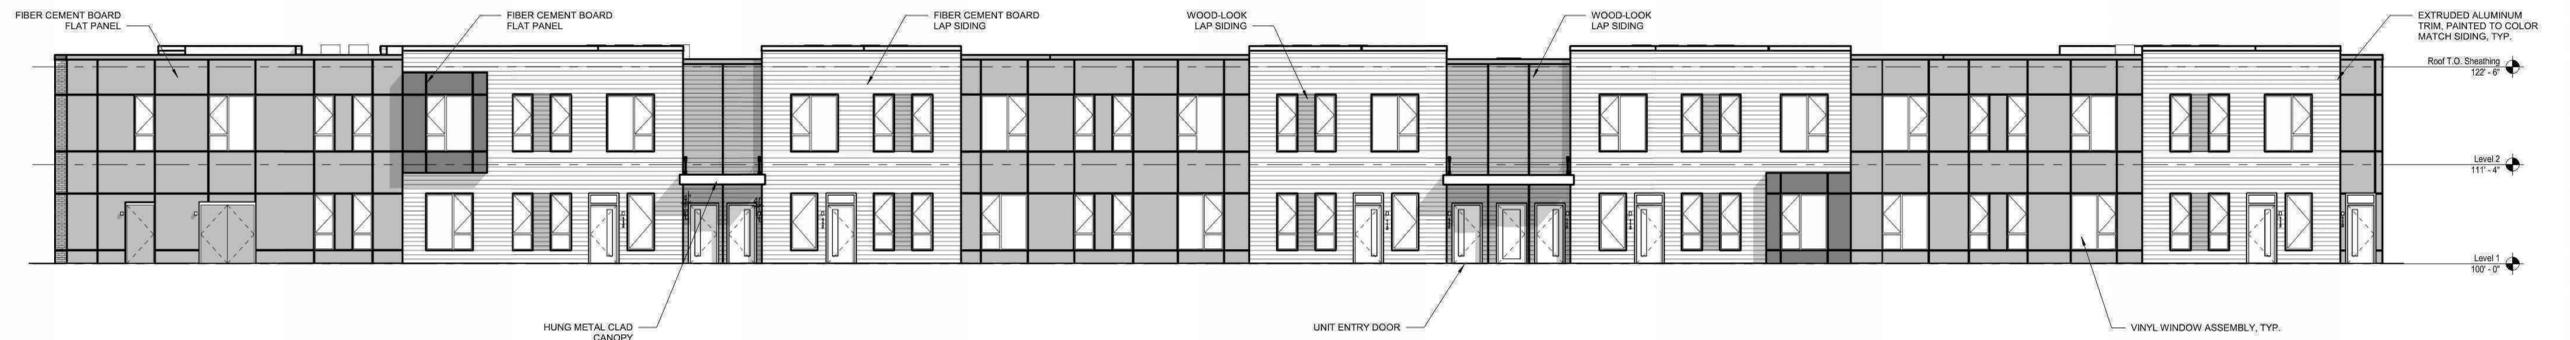

2 WEST ELEVATION
SCALE: 1/8" = 1'-0"

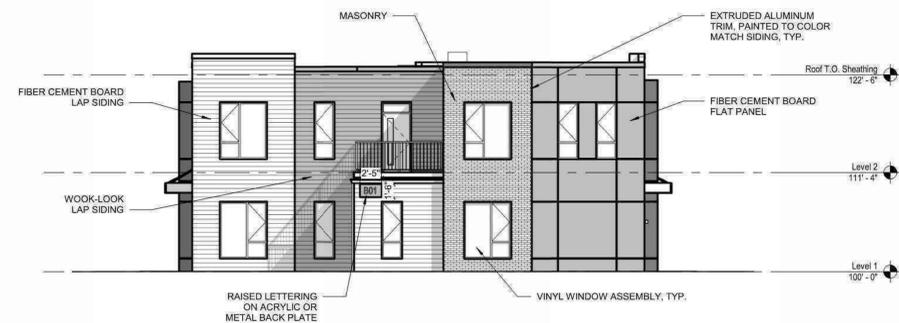

3 NORTH ELEVATION
SCALE: 1/8" = 1'-0"

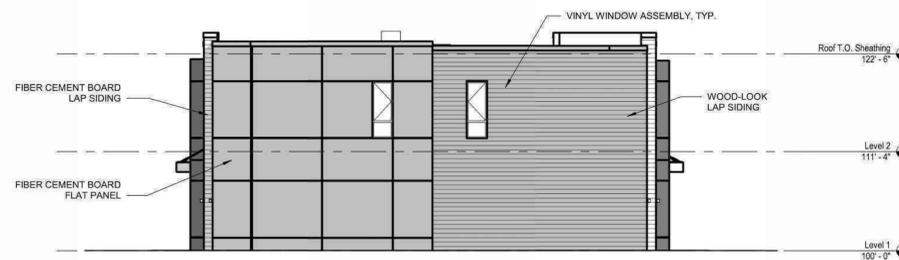

4 SOUTH ELEVATION
SCALE: 1/8" = 1'-0"

COLOR SCHEME 3





