




12 Typical Garage Wall Section
3/4" = 1'-0"

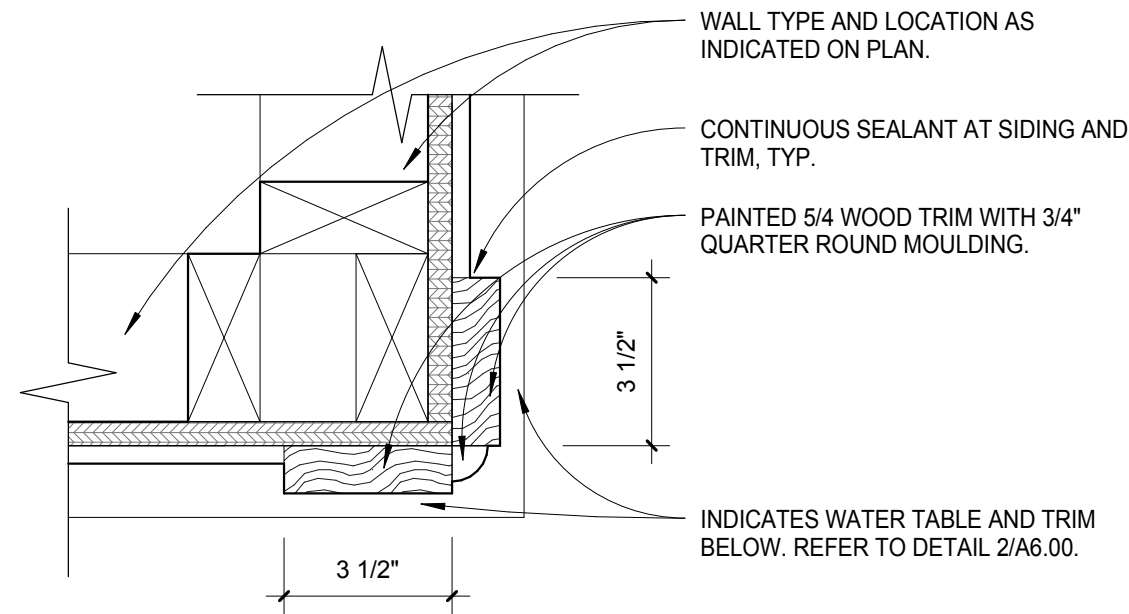


1 TYPICAL CORNER TRIM
3" = 1'-0"

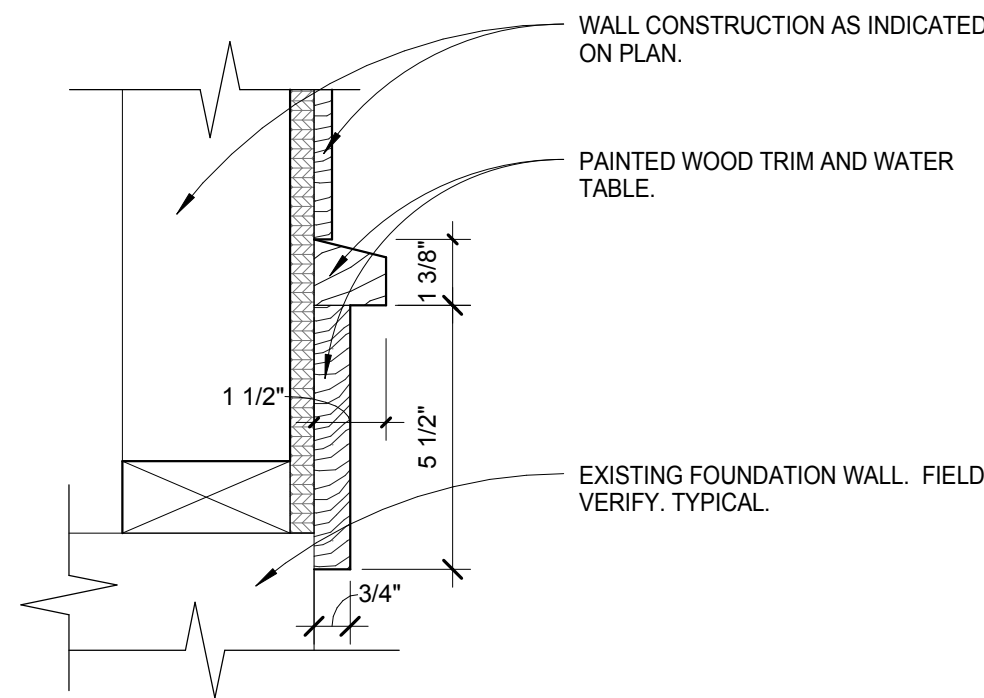

2 TYPICAL WATER TABLE TRIM
3" = 1'-0"

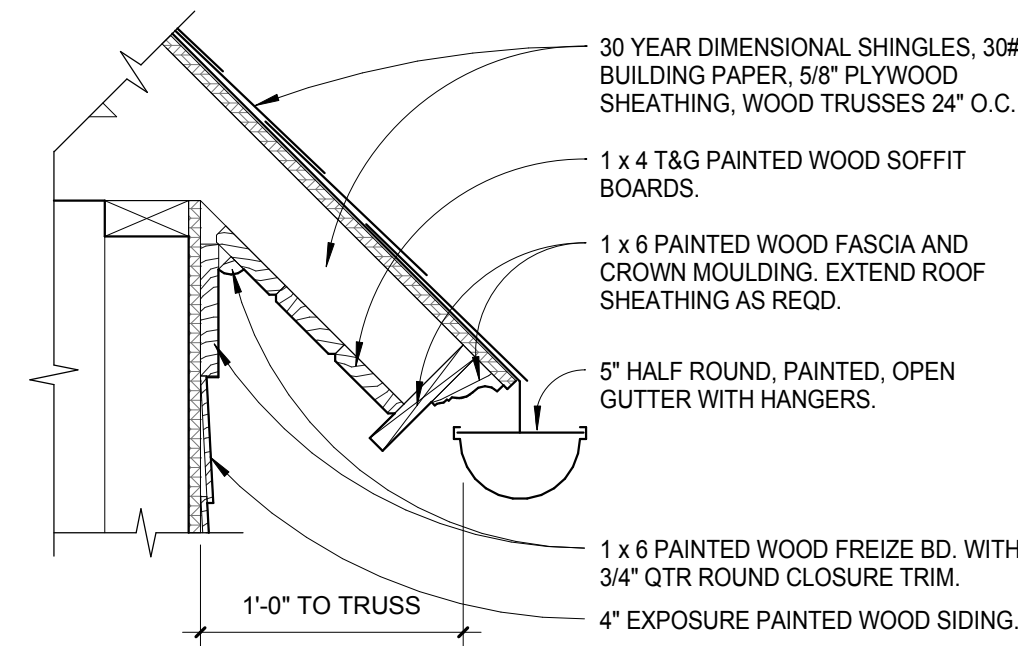


3 TYPICAL EAVE - GABLE SIMILAR
1 1/2" = 1'-0"

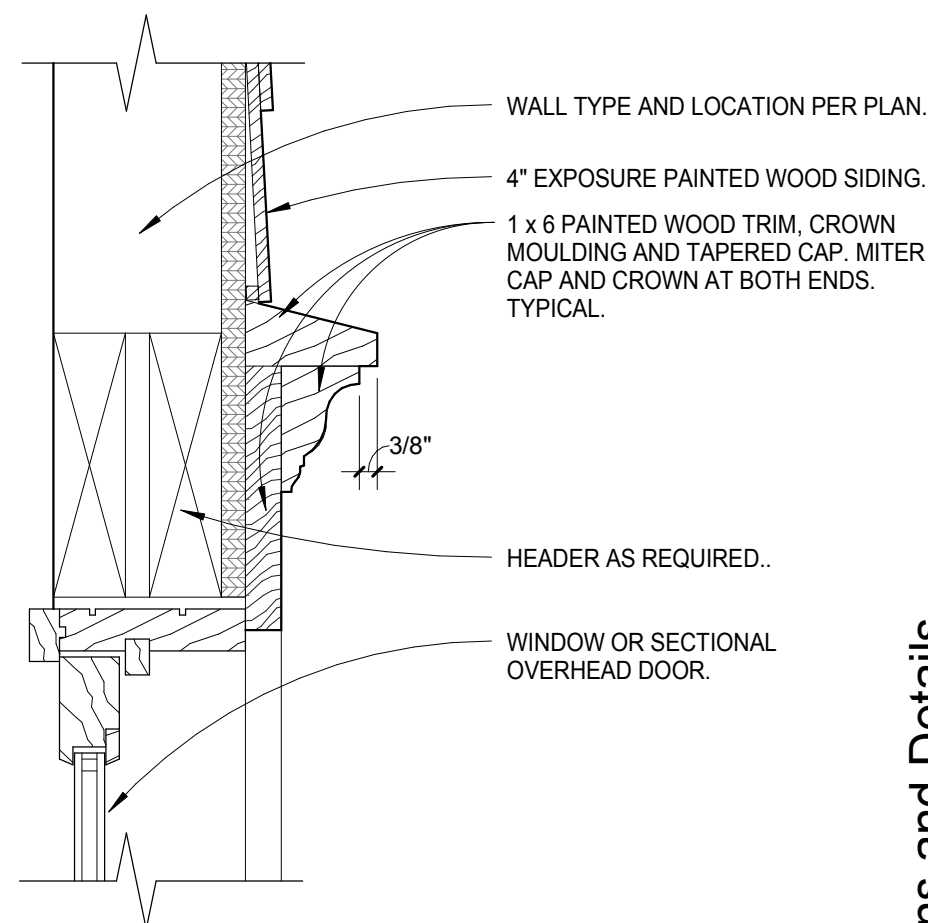

4 TYPICAL WINDOW - DOOR HEAD TRIM
3" = 1'-0"

Sections and Details
Scale: As indicated



Standing Stone Design, Inc.
19601 W Bluemound Rd
Suite 220
Brookfield, WI 53045
262-796-1800

Jaime Hurtado
Walkers Point
New Garage
Milwaukee, WI 53202

Revisions:		
No.	Description	Date
Set Type: Construction Documents		
SSD Project No:	14-026	
Issue Date:	October 7, 2014	
Drawn By:	rhl	
Sheet No:	A6.00	