


Do we need to make
 a change to our
 planned unit dev site
 in order to build a small
 pavilion behind our
 office building?
 Venessa

EXISTING
 OFFICE
 BUILDING
 C. G. SCHMIDT

C. G. SCHMIDT
 LOT 2

C. G. SCHMIDT
 LOT 1
 238,938sf
 5,485 ACR.
 TAX KEY # 076-0072

75' Setback
 (if applicable)

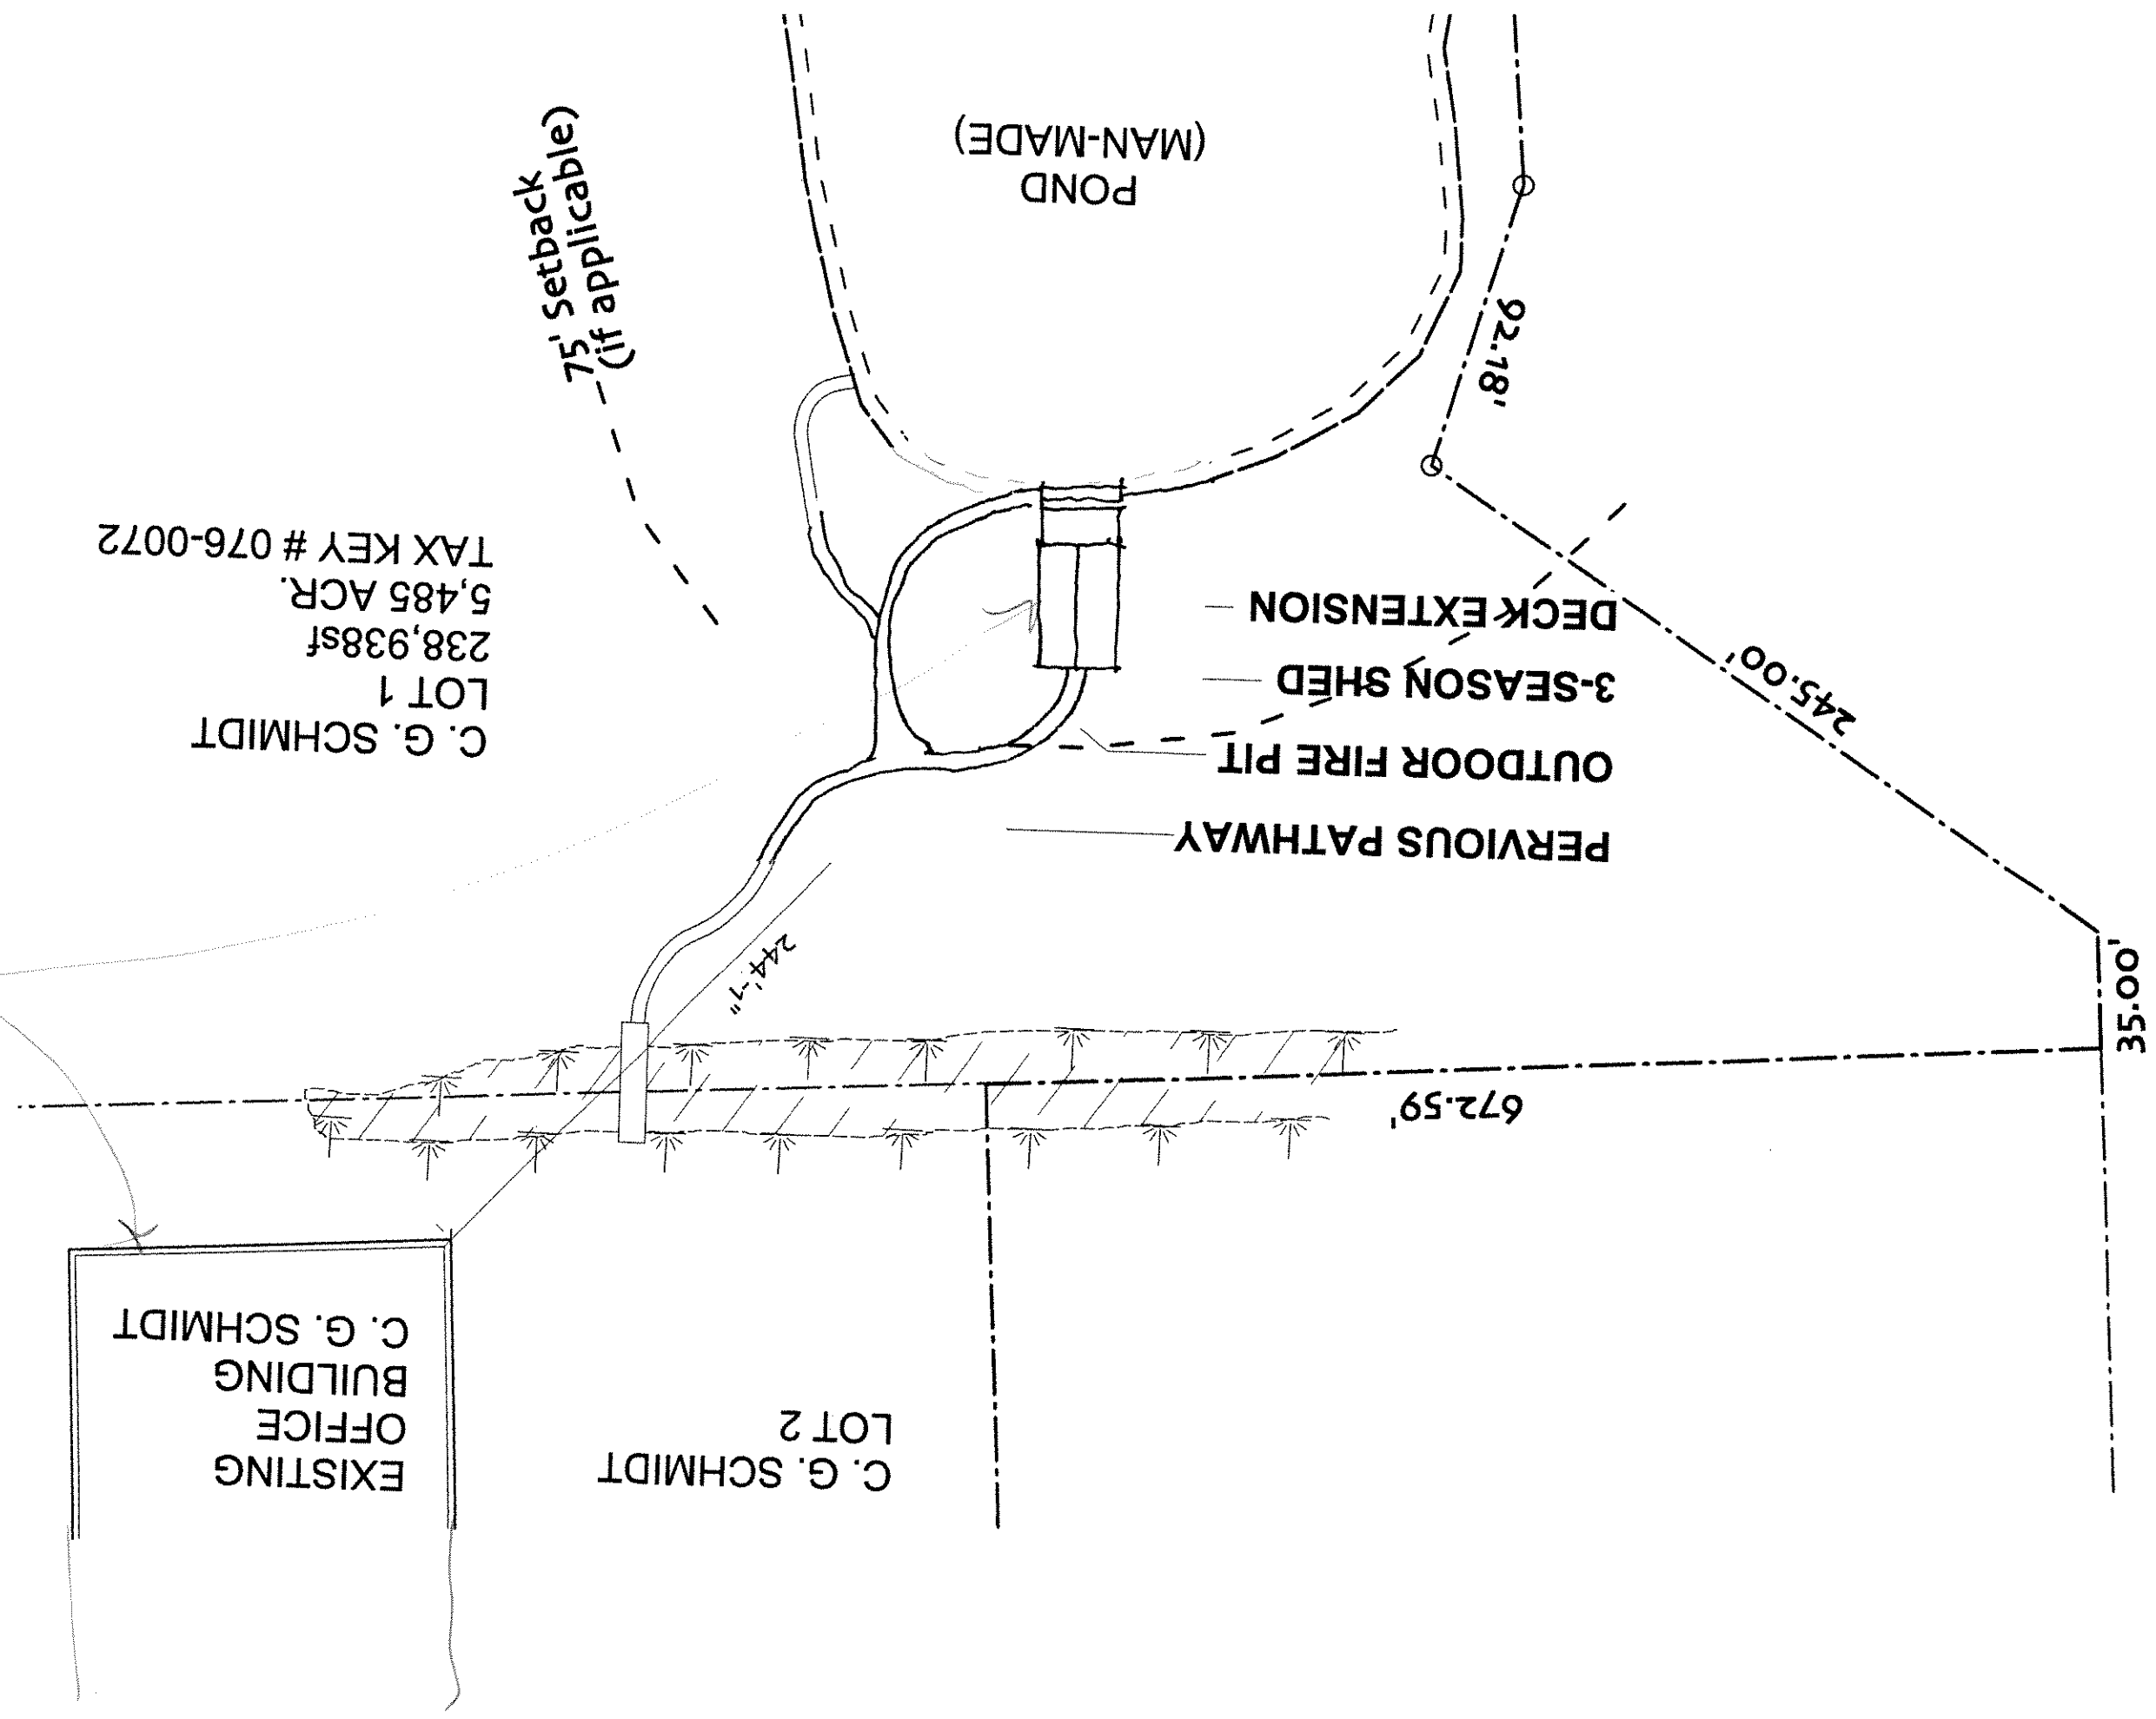

POND
 (MAN-MADE)

PERVIOUS PATHWAY
 OUTDOOR FIRE PIT
 3-SEASON SHED
 DECK EXTENSION

672.59'


244'-1"


245.00'

92.18'

35.00'

EAST ELEVATION (most similar)
Scale 1/4" = 1'-0"

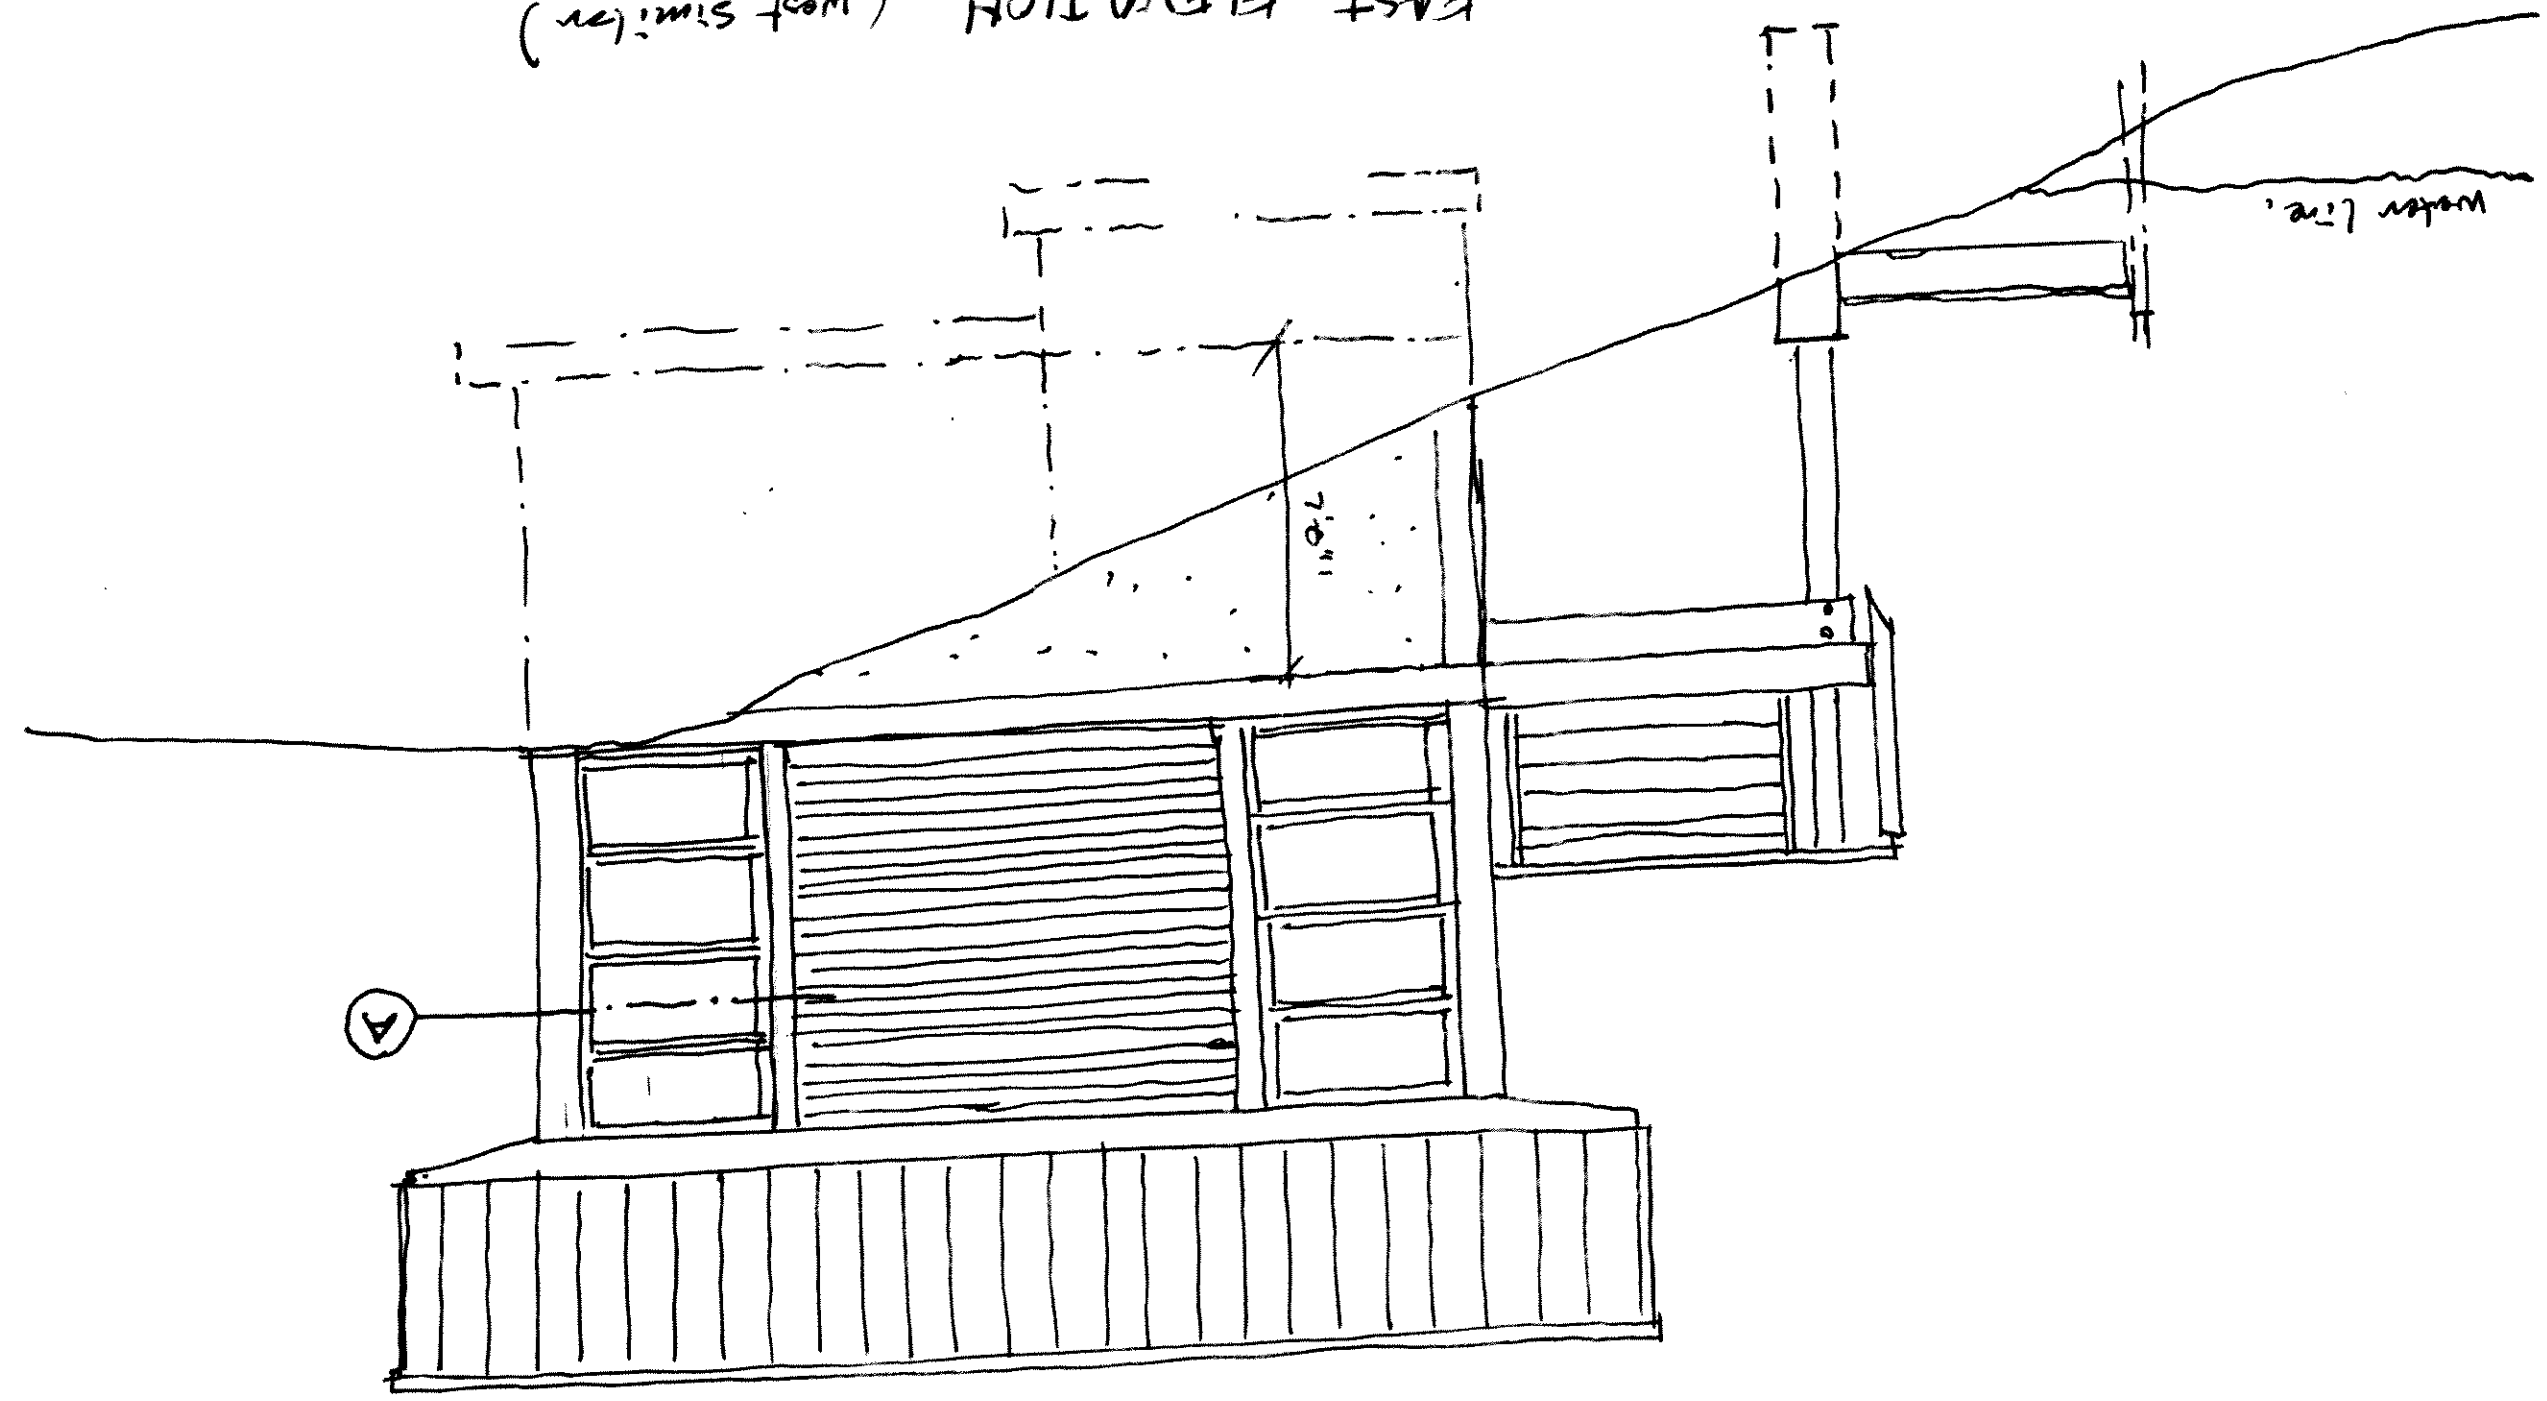

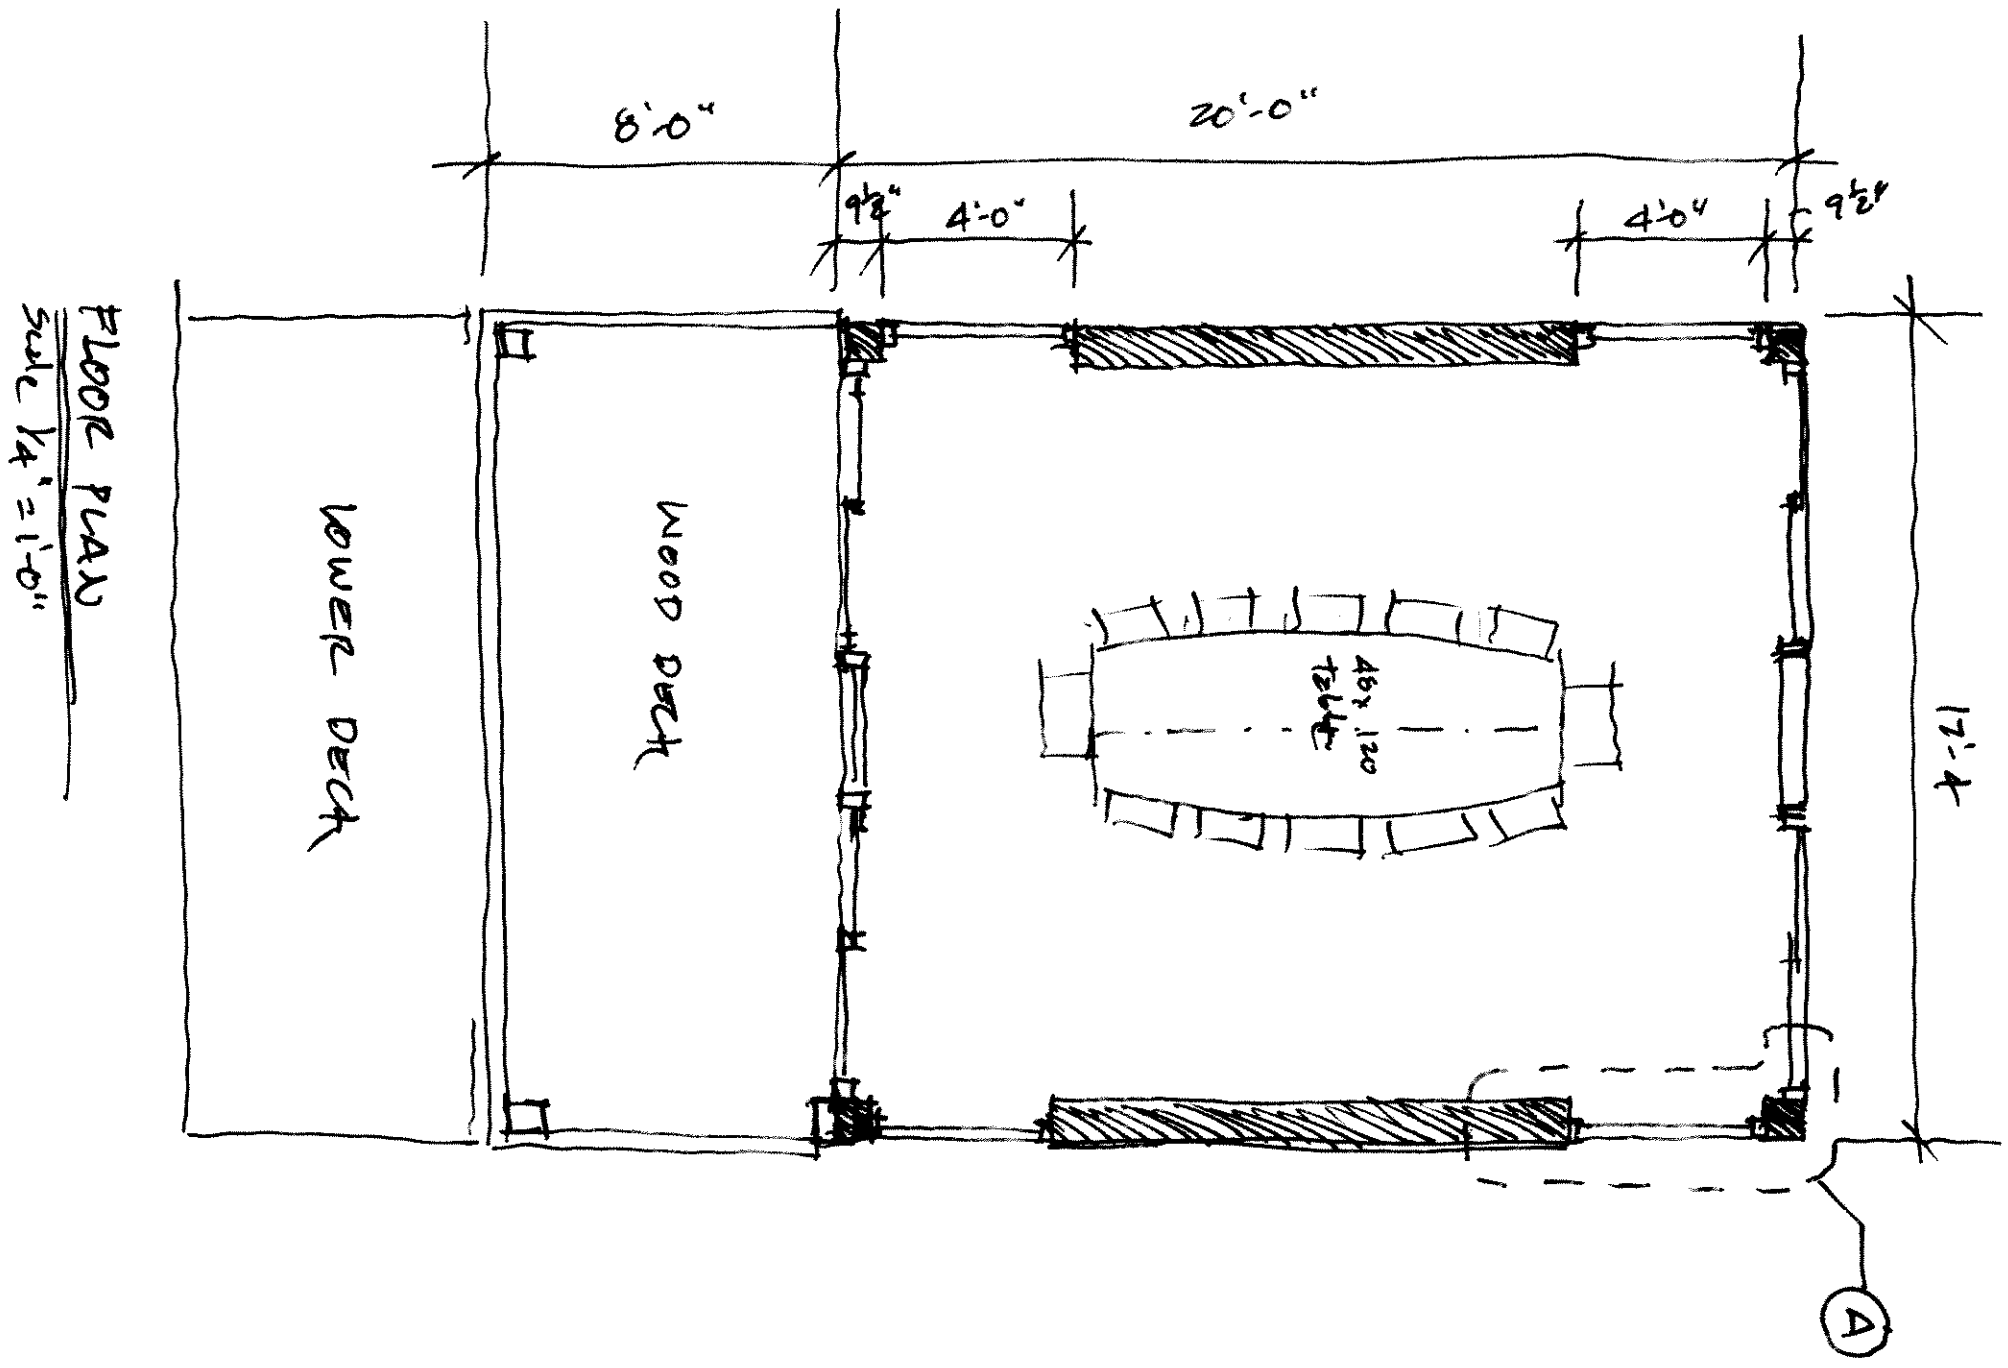

FLOOR PLAN
Scale 1/4" = 1'-0"

