


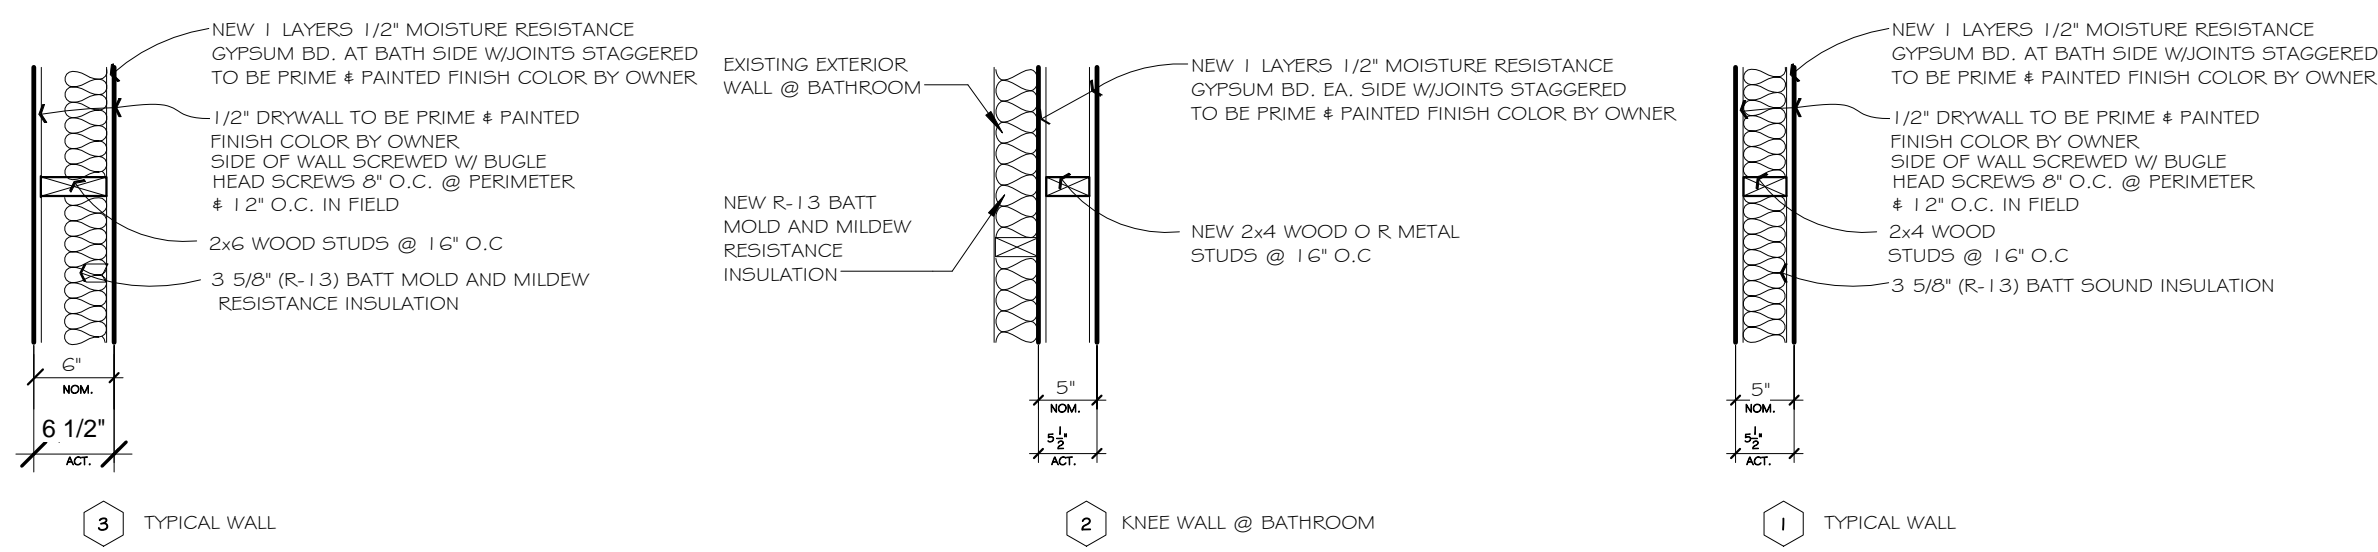



WILSON DESIGNERS
Residential Design, Remodeling & Construction Managers
 8084 N 66th Street
 Browder, Wisconsin 53223
 Phone (414) 807-9675
 Fax (414) 463-3366
 E-Mail: wilson32@bglobal.net

BALLASTER TYP
 Scale: 3/4" = 1'-0"


4 WALL TYPES
 A100 3/4" = 1'-0"




5 EAST PORCH SECTION
 A100 1/4" = 1'-0"

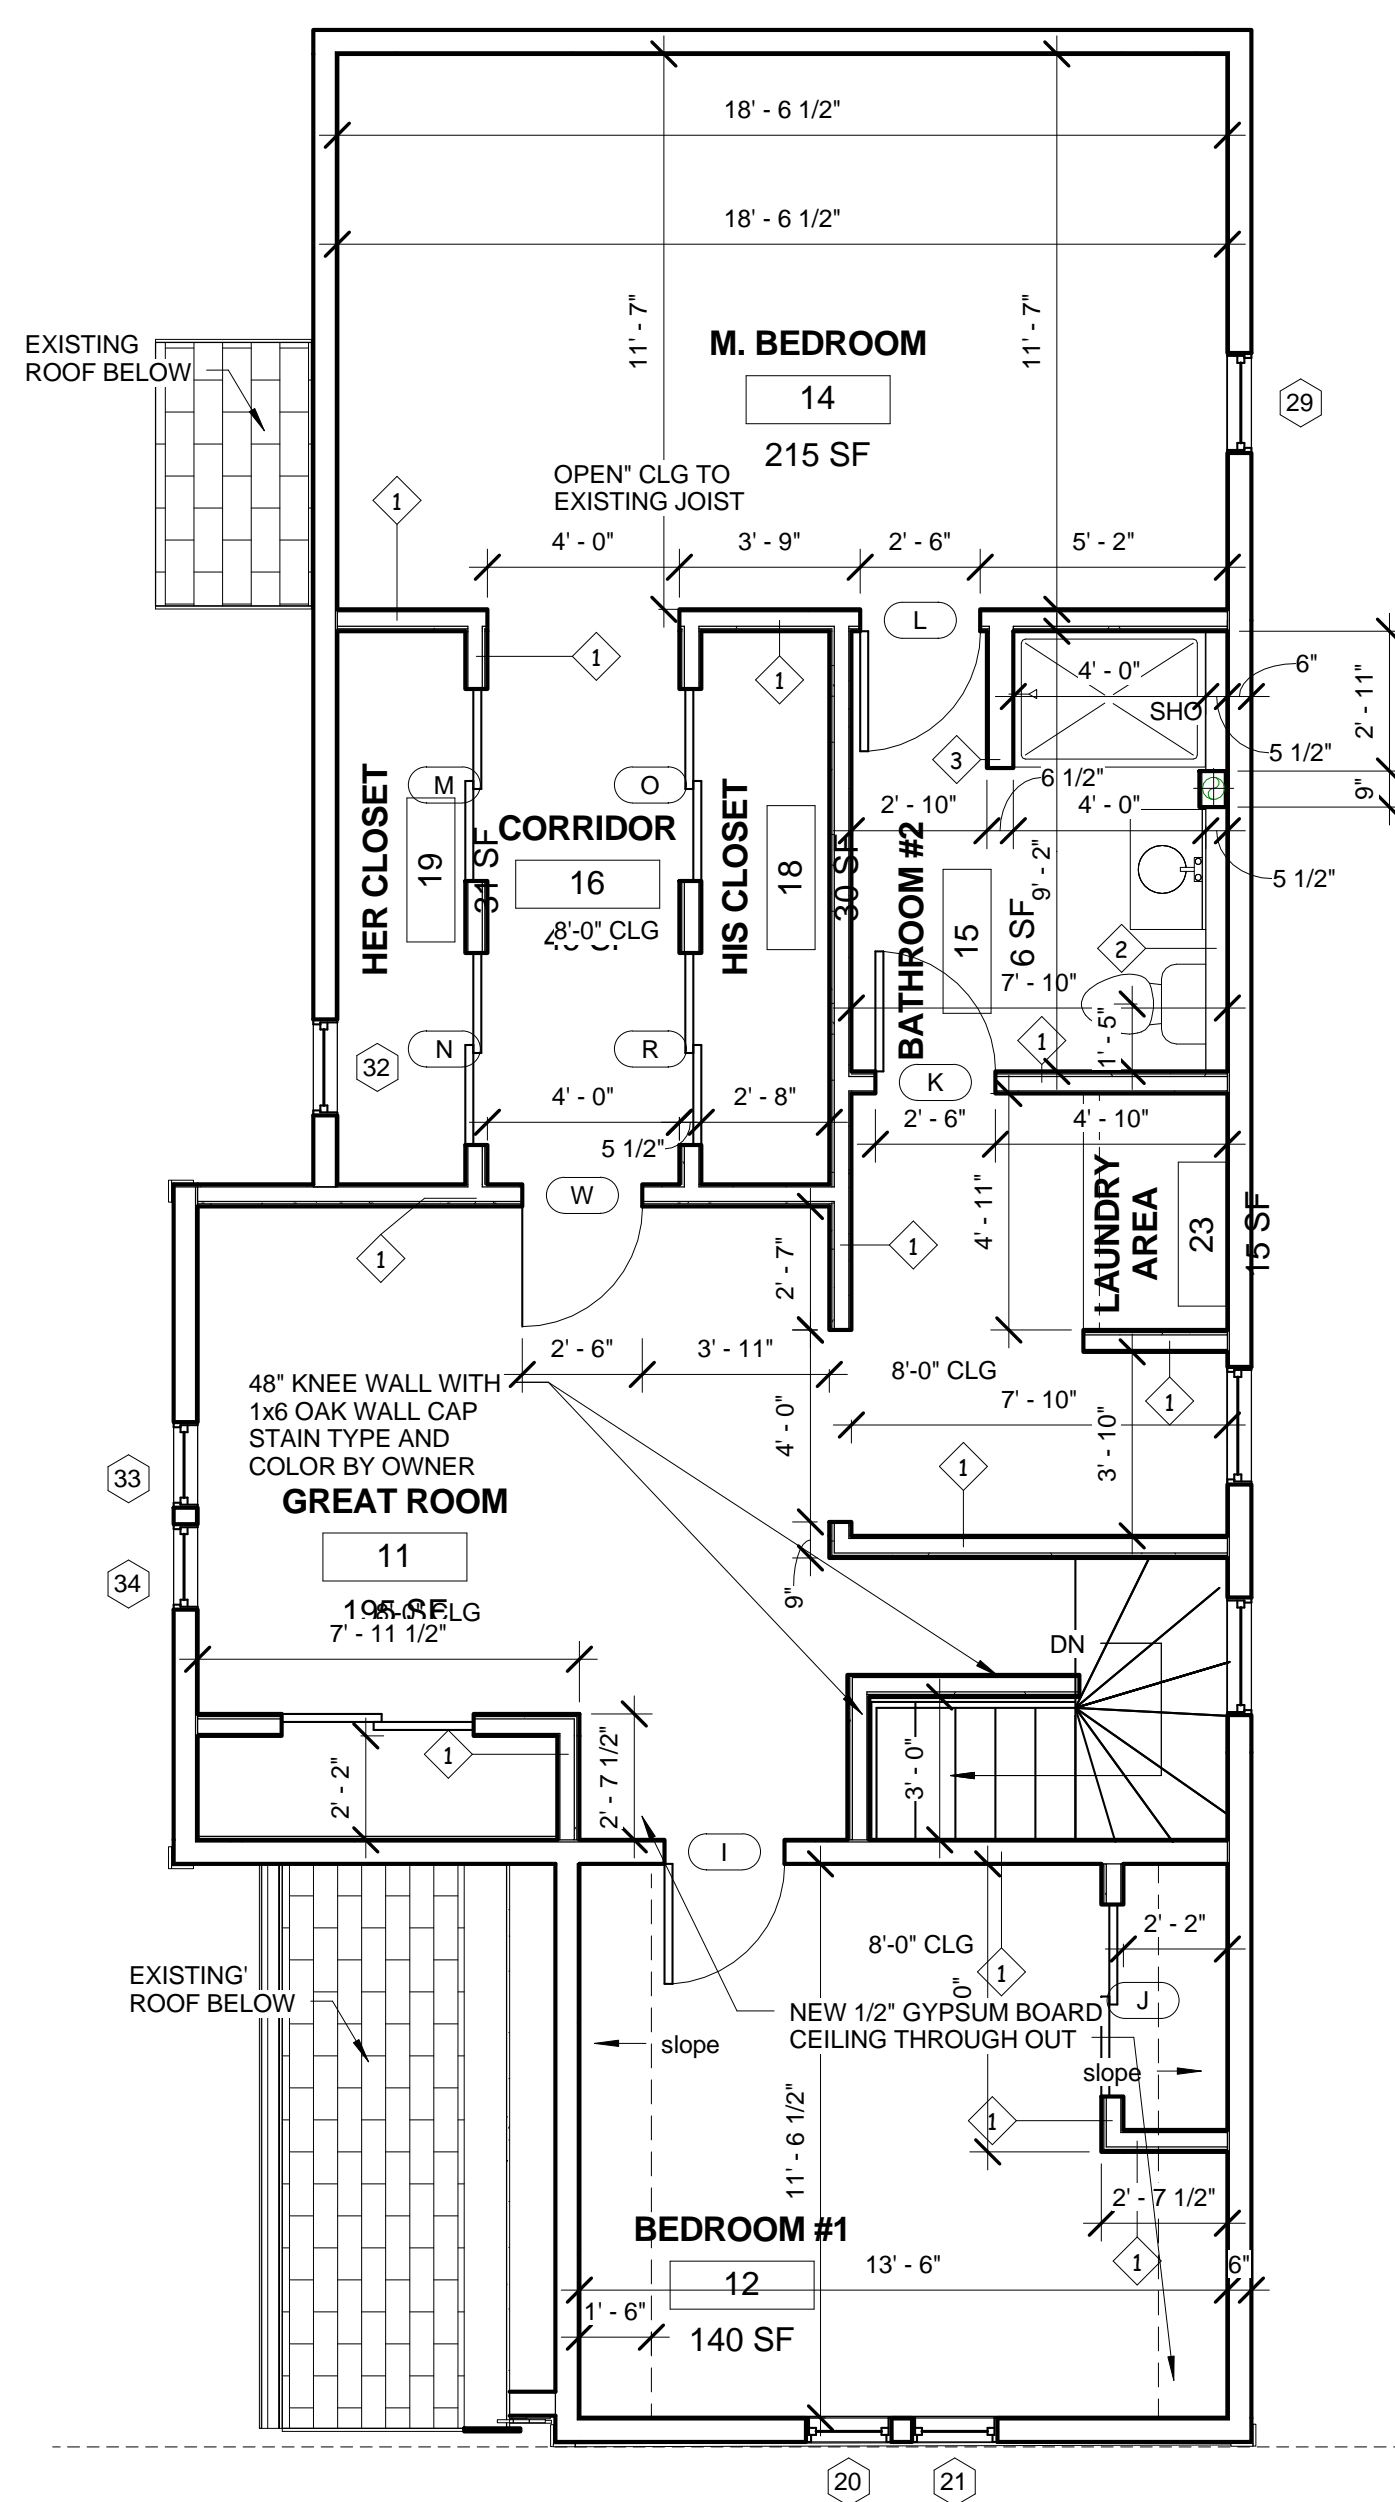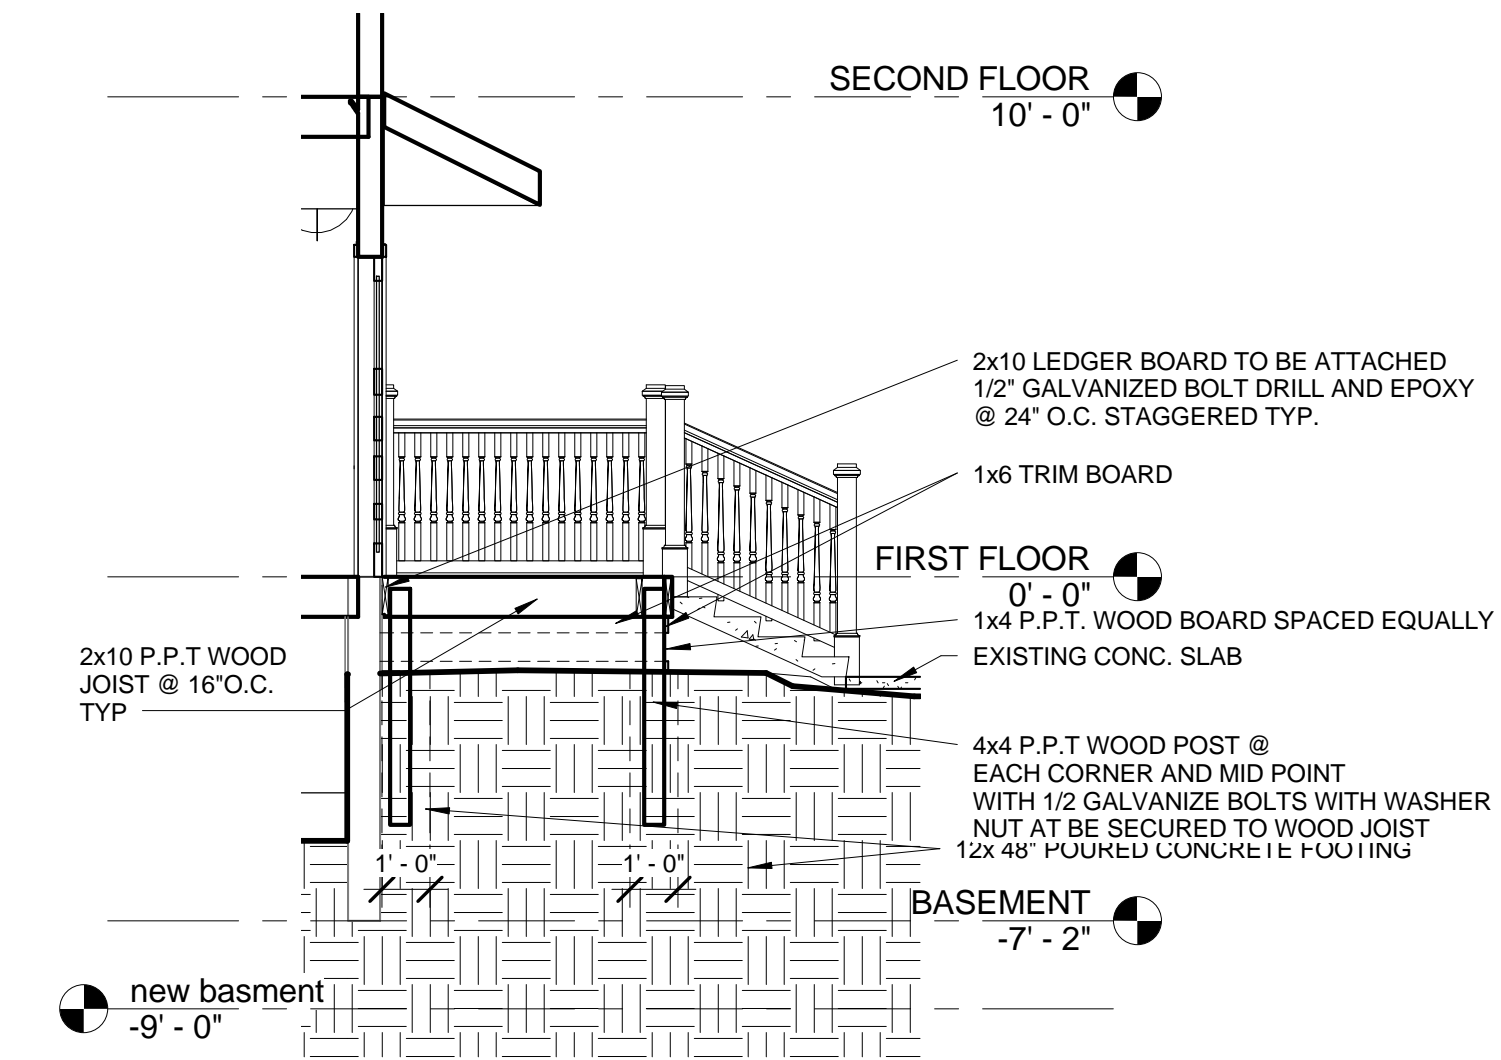

3 SECOND FLOOR PLAN
 A100 1/4" = 1'-0"

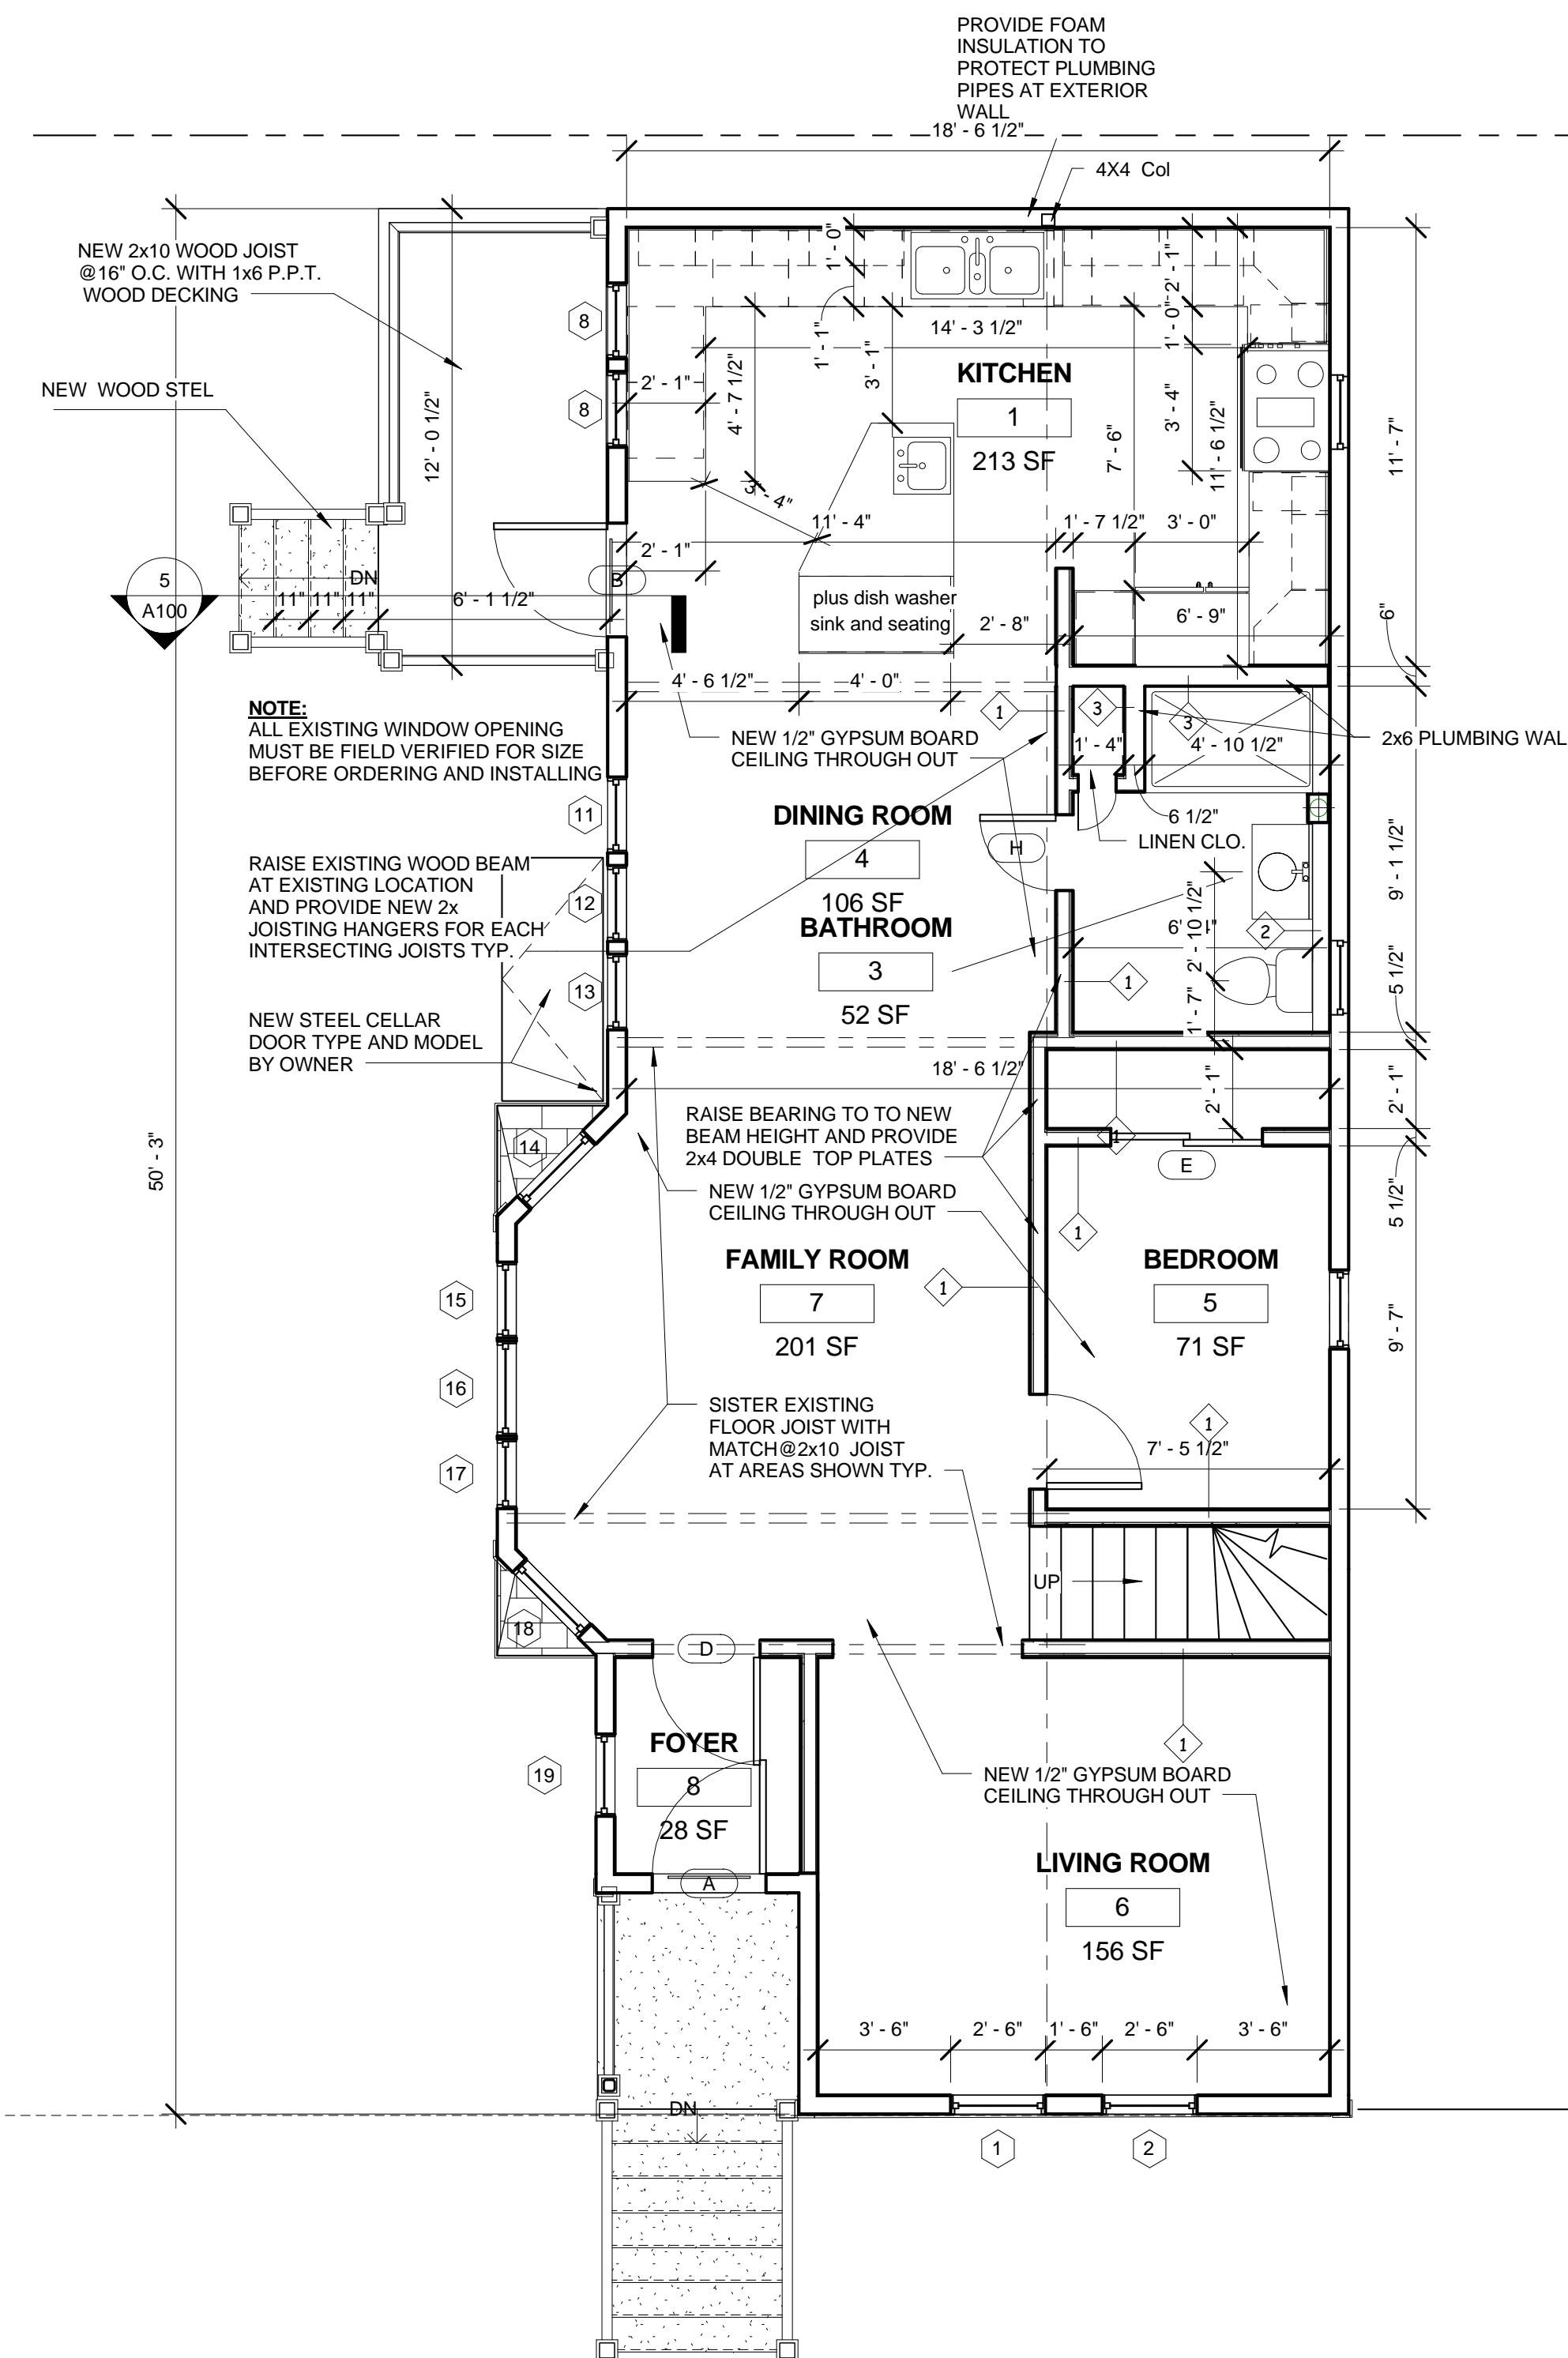

2 FIRST FLOOR PLAN
 A100 1/4" = 1'-0"

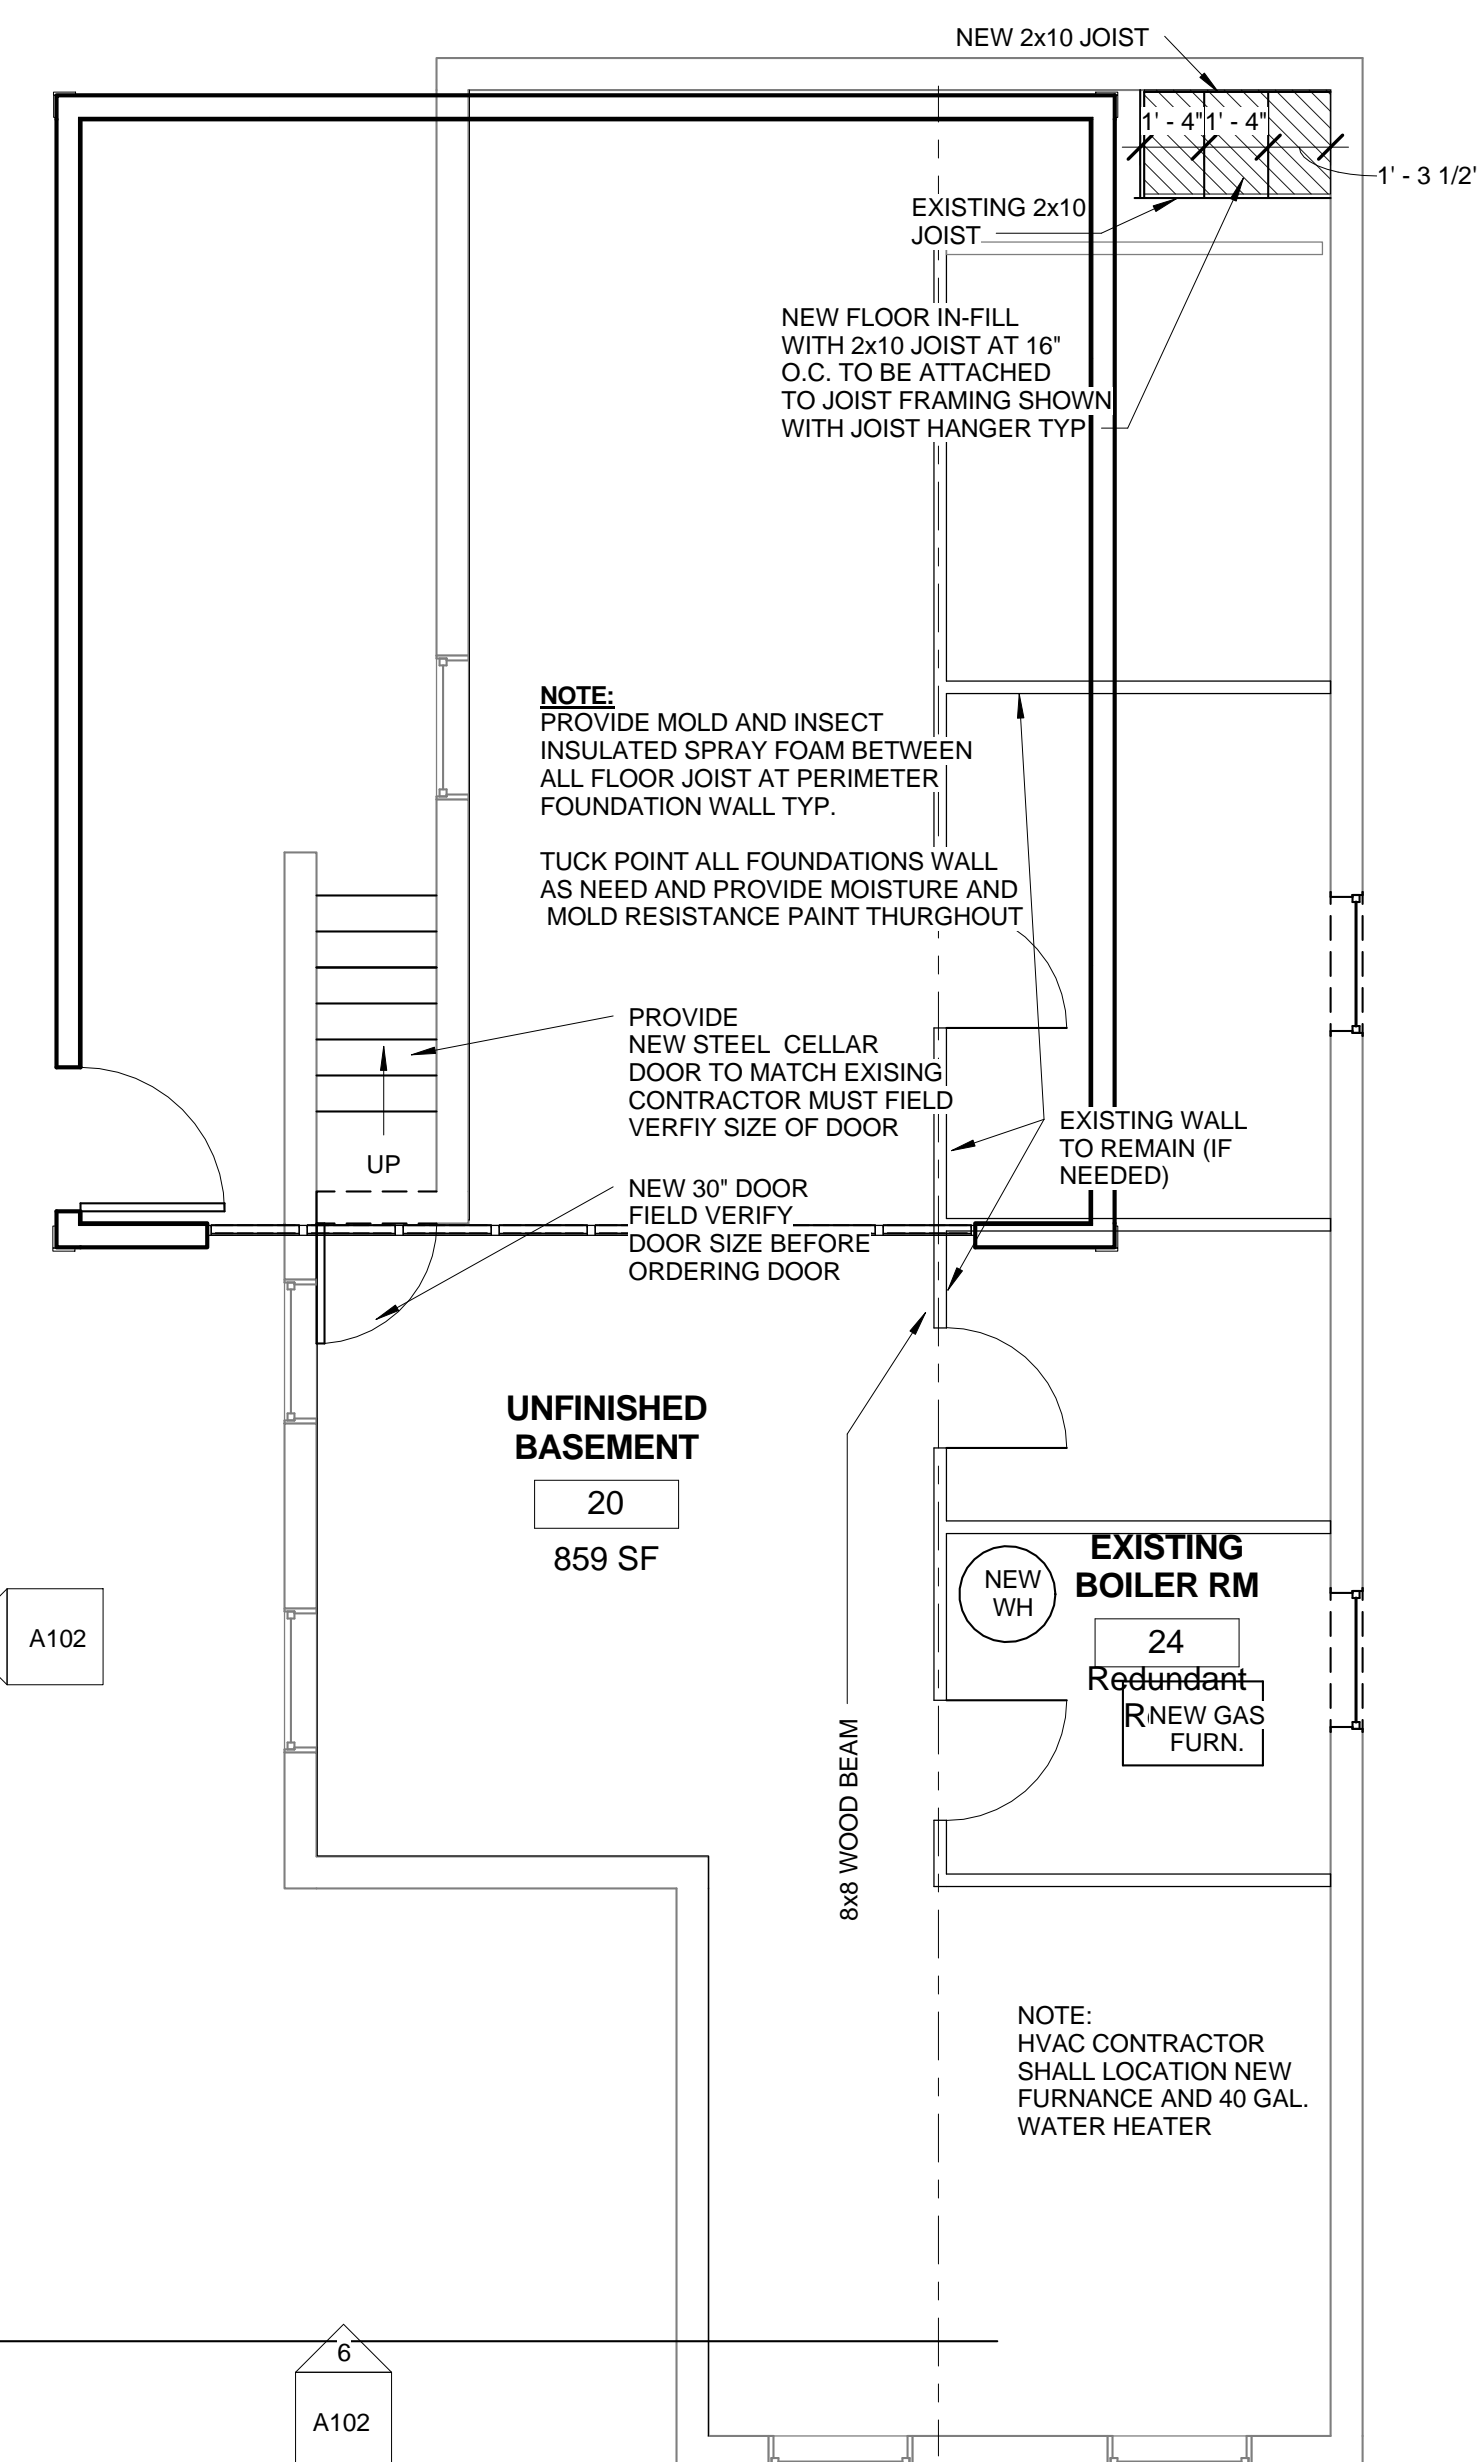

1 BASEMENT FLOOR PLAN
 A100 1/4" = 1'-0"

Project

PROPOSED ADDITION
 103 W LLOYD ST
 MILWAUKEE, WI 53212

Sheet Title

FLOOR PLANS,
 WALL TYPES AND
 DETAILS

Revisions

Item	Date	By

Project Manager Designer


DrawnBy/Chk By Author

Wilson D Proj.No. Project Number


Client Project No. Project Number

Date 04/27/16


Sheet No.

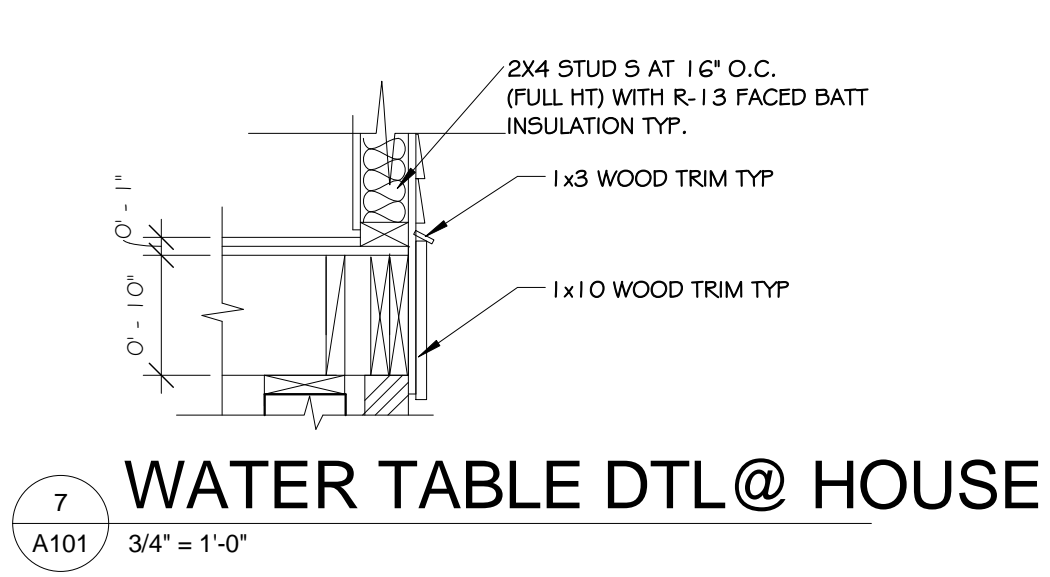

7 WATER TABLE DTL @ HOUSE
A101 3/4" = 1'-0"

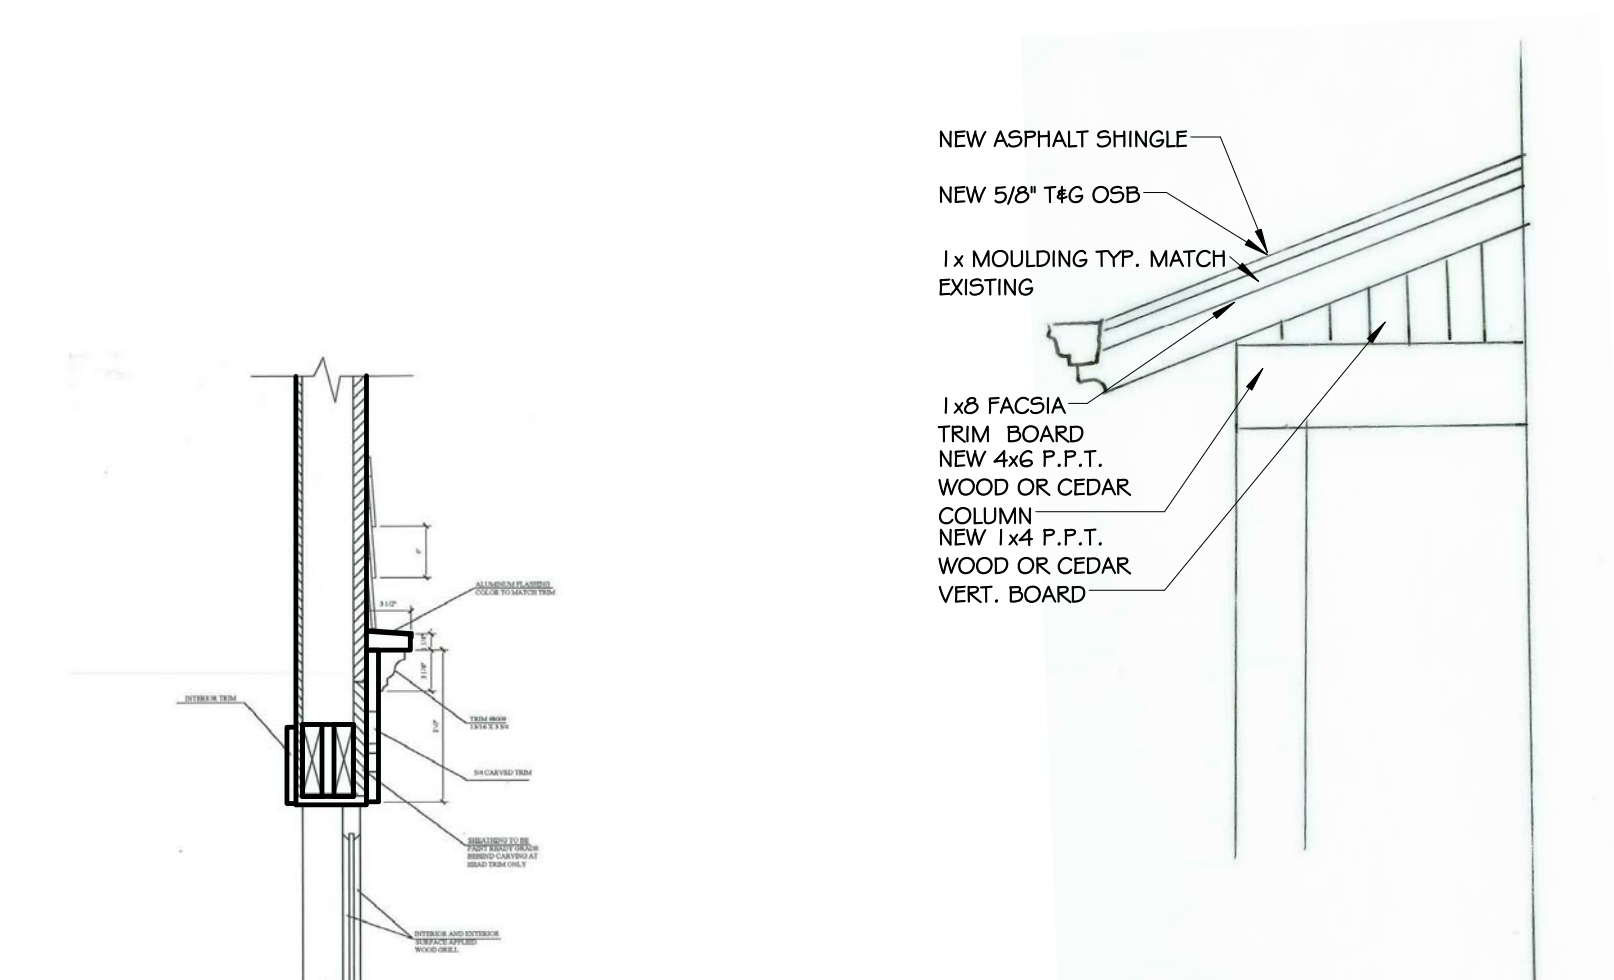

4 TYP. ROOF SECTION
A101 1/4" = 1'-0"

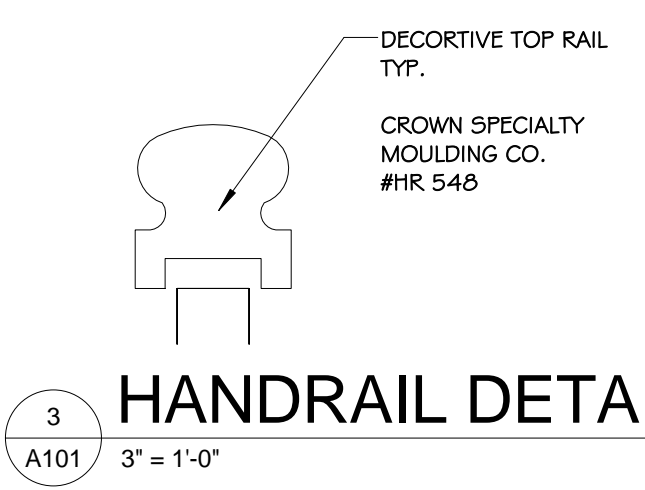


3 HANDRAIL DETAIL
A101 3" = 1'-0"


6 WINDOW DETAIL
A101 3/4" = 1'-0"

Window Schedule									
Mark	g Type	Width	Height	Modifications			Model	Manufacturer	Comments
				Type	Glazing	Details			
1	DH	2'-6"	4'-6"	DH	Clr		MARVEN ULTIMATE	NEW WINDOWS	
2	DH	2'-6"	4'-6"	DH			MARVEN ULTIMATE	NEW WINDOWS	
3	DH	2'-1"	4'-1"	DH			MUDH2020	New exterior wood	
4	DH	2'-1"	3'-0"	DH				New exterior wood	
5	DH	2'-1"	3'-0"	DH				New exterior wood	
8	DH	2'-0"	4'-6"	DH			MARVEN ULTIMATE	New exterior wood	
9	DH	2'-0"	4'-6"	DH			MARVEN ULTIMATE	New exterior wood	
11	DH	2'-0"	4'-6"	DH			MARVEN ULTIMATE	New exterior wood	
12	DH	2'-0"	4'-6"	DH			MARVEN ULTIMATE	New exterior wood	
13	DH	2'-0"	4'-6"	DH			MARVEN ULTIMATE	New exterior wood	
14	DH	2'-5/8"	4'-5"	DH			WUDH2422	New exterior wood	
15	DH	2'-0"	4'-6"	DH			MARVEN ULTIMATE	New exterior wood	
16	DH	2'-6"	4'-6"	DH			MARVEN ULTIMATE	New exterior wood	
17	DH	1'-10"	4'-6"	DH			MARVEN ULTIMATE	New exterior wood	
18	DH	2'-5/8"	4'-5"	DH			WUDH2422	New exterior wood	
19	DH	2'-2"	4'-0"	DH			MARVEN ULTIMATE	New exterior wood	
20	DH	1'-9/8"	4'-5"	DH			WUDH2422	New exterior wood	
21	DH	1'-9/8"	4'-5"	DH			WUDH2422	New exterior wood	
29	DH	2'-1"	4'-1"	DH			MUDH2020	MARVEN ULTIMATE	
32	DH	2'-0"	4'-6"	DH			MARVEN ULTIMATE	MARVEN ULTIMATE	
33	DH	1'-9/8"	4'-5"	DH			WUDH2422	MARVEN ULTIMATE	
34	DH	1'-9/8"	4'-5"	DH			WUDH2422	MARVEN ULTIMATE	
36	Aw	3'-0"	2'-0"	AWNING					
37	Aw	3'-0"	2'-0"	AWNING					
38	Aw	3'-0"	2'-0"	AWNING					
39	Aw	3'-0"	2'-0"	AWNING					
40	Aw	3'-0"	2'-0"	AWNING					
41	Aw	3'-0"	2'-0"	AWNING					
42	Aw	3'-0"	2'-0"	AWNING					
44	DH	2'-5/8"	4'-5"	DH			WUDH2422	MARVEN ULTIMATE	
45	DH	2'-5/8"	4'-5"	DH			WUDH2422	MARVEN ULTIMATE	

Door Schedule									
Mark	Width	Height	Modifications			Storm Door		Comments	
			Type	Finish	Glazing	Storm Door	Storm Finish		
A	3'-0"	6'-8"	36" x 84"	S1	Clr			New primary door Finish to be stained at exterior and stained at interior. Provide and install new exterior wood trim.	
B	3'-0"	6'-8"	36" x 84"	S1	Clr			New primary door Finish to be stained at exterior and stained at interior. Provide and install new exterior wood trim.	
C	2'-6"	6'-8"	30" x 80"	S1	Clr				
D	2'-8"	6'-8"	34" x 80"	S1					
E	4'-0"	6'-8"	48" x 80"	S1					
G	1'-0"	6'-8"	12" x 80"	S1					
H	2'-0"	6'-8"	24" x 80"	S1					
I	2'-6"	6'-8"	30" x 80"	S1					
J	4'-0"	6'-8"	48" x 80"	S1					
K	2'-6"	6'-8"	30" x 80"	S1					
L	2'-6"	6'-8"	30" x 80"	S1					
M	4'-0"	6'-8"	48" x 80"	S1					
N	4'-0"	6'-8"	48" x 80"	S1					
O	4'-0"	6'-8"	48" x 80"	S1					
P	4'-0"	6'-8"	48" x 80"	S1					
Q	2'-6"	6'-8"	30" x 80"	S1					
R	4'-0"	6'-8"	48" x 80"	S1					
S	2'-6"	6'-8"	30" x 80"	S1					
T	2'-6"	6'-8"	30" x 80"	S1					
U	2'-6"	6'-8"	30" x 80"	S1					
W	2'-6"	6'-8"	30" x 80"	S1					
X	16'-0"	7'-0"	M039_Overhead_Panel_Garage_Door_Colomid_193						
Y	3'-0"	6'-8"	36" x 84"						

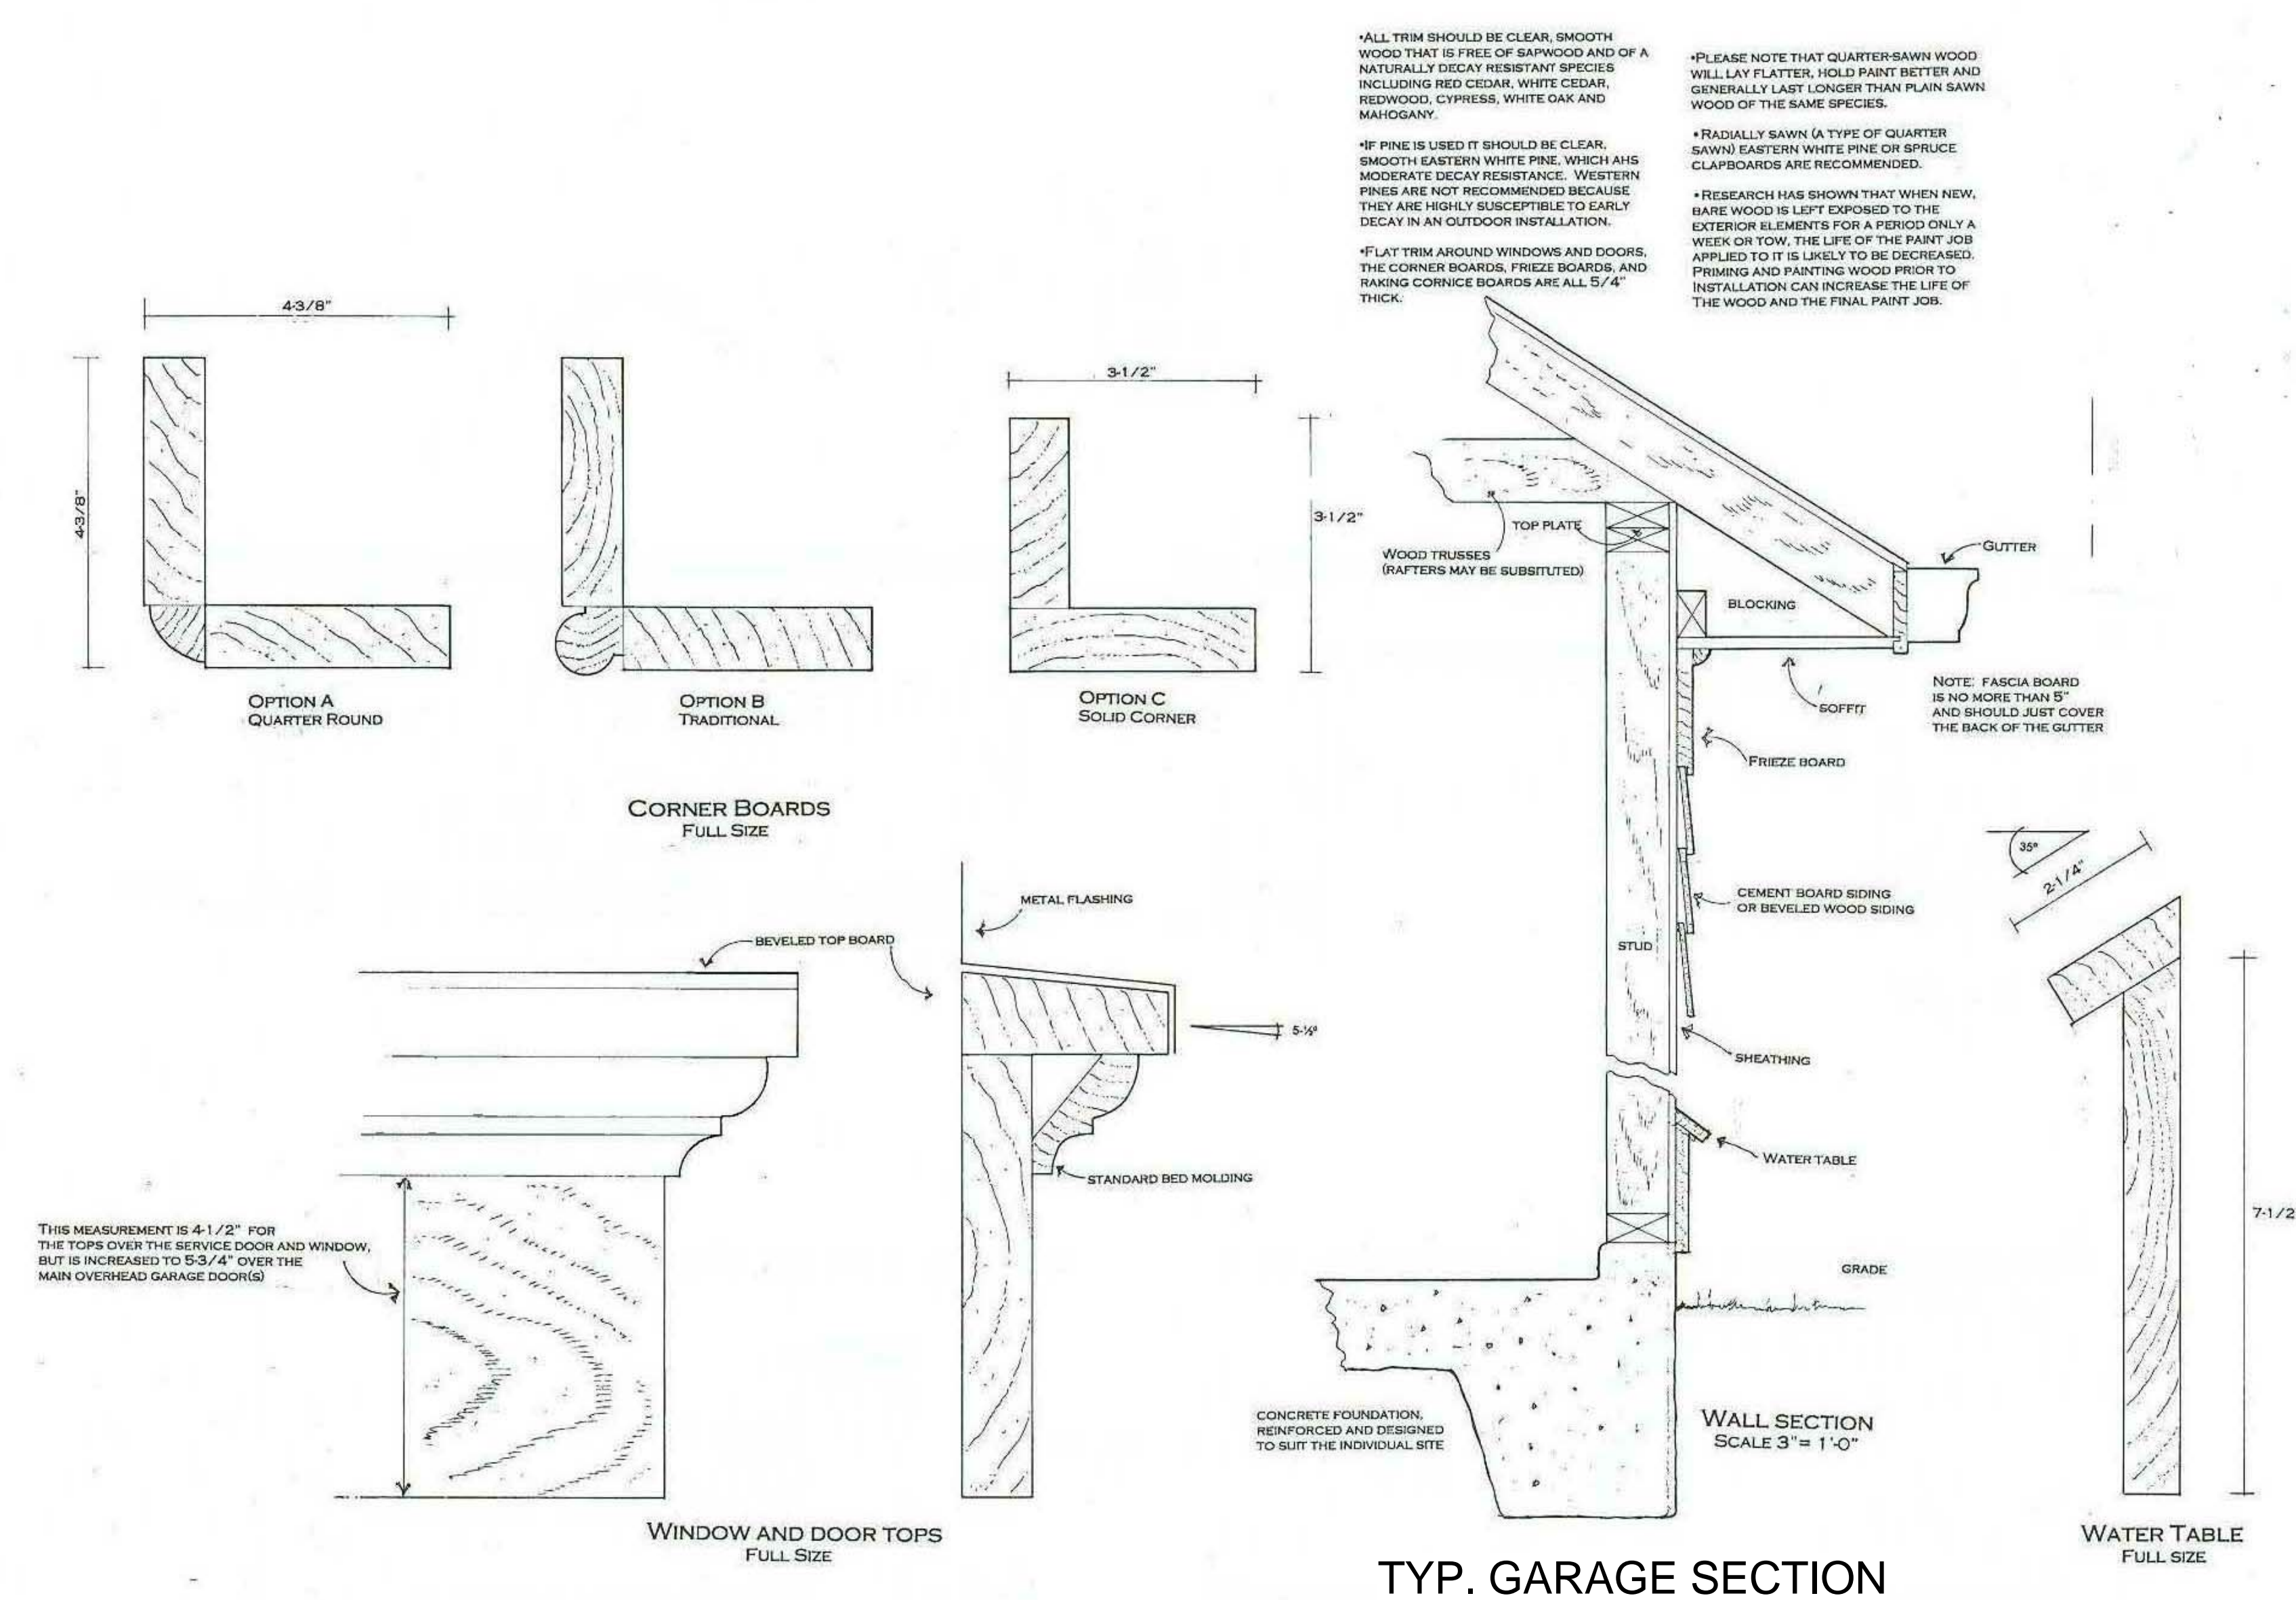

5 DETAILS
A101 1/2" = 1'-0"

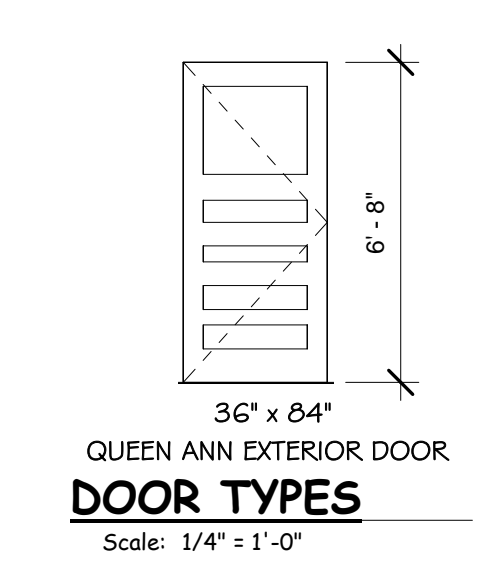

WILSON D
DESIGNERS
Remodeling & Construction Managers
804 N 66th Street
Browder, Wisconsin 53223
Phone (414) 807-9675
Fax (414) 463-3366
E-Mail: wilson32@bglobal.net

Project
PROPOSED ADDITION
103 W LLOYD ST
MILWAUKEE, WI 53212

Sheet Title
SCHEDULE, AND
DETAIL

Item	Date	By

Project Manager CSW
DrawnBy/Chk By CSW
Wilson D Proj.No. Project Number
Client Project No. Project Number
Date 02/05/16
Sheet No.



WILSON DESIGNERS
 Residential Design, Remodeling & Construction Managers
 8084 N 66th Street
 Browdeer, Wisconsin 53223
 Phone (414) 807-9675
 Fax (414) 463-3366
 E-Mail: wilson32@global.net

Project
 PROPOSED ADDITION
 103 W LLOYD ST
 MILWAUKEE, WI 53212


Sheet Title
 ELEVATIONS AND
 SITE PLAN

Revisions


Item	Date	By

Project Manager Designer
DrawnBy/Chk By Author
Wilson D Proj. No. Project Number
Client Project No. Project Number
Date 03/10/16
Sheet No.


A102

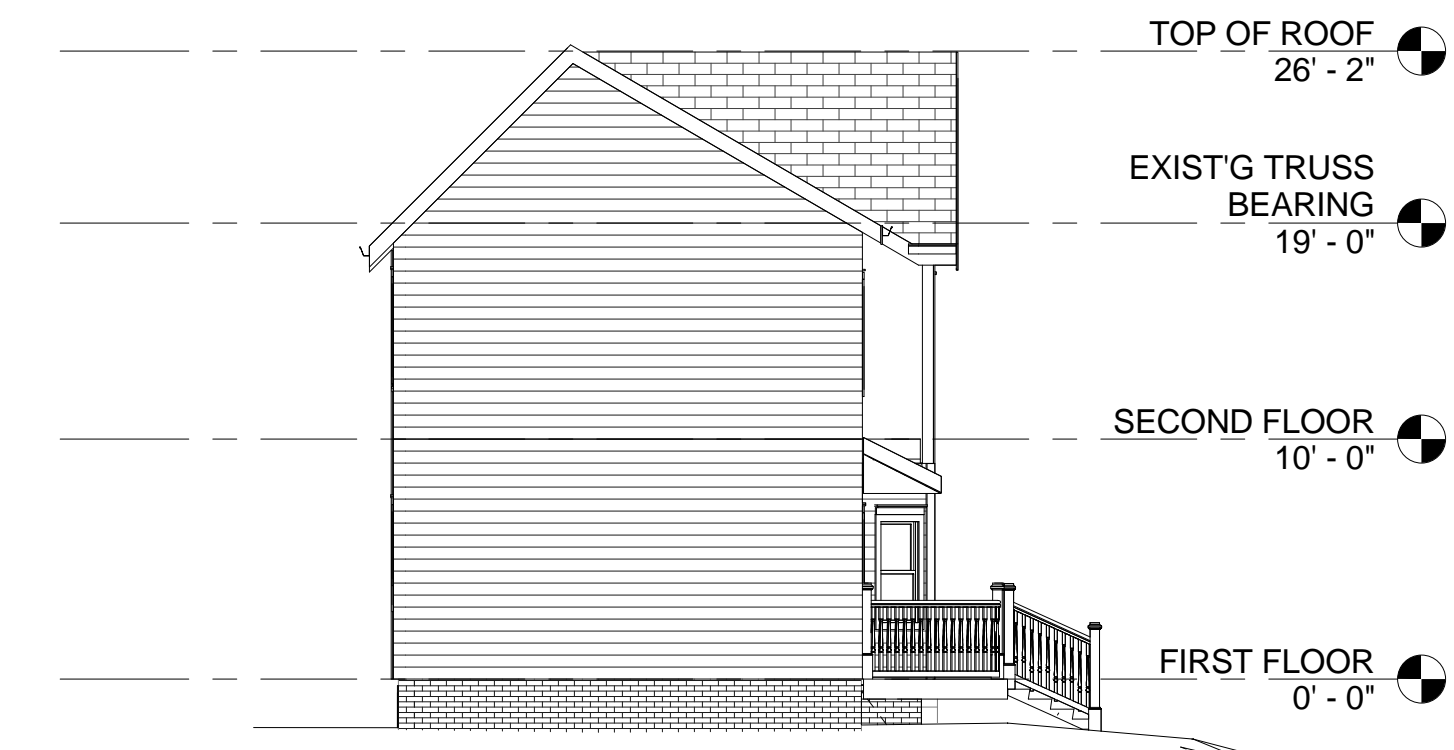

3 SOUTH ELEVATION
 A102 1/8" = 1'-0"

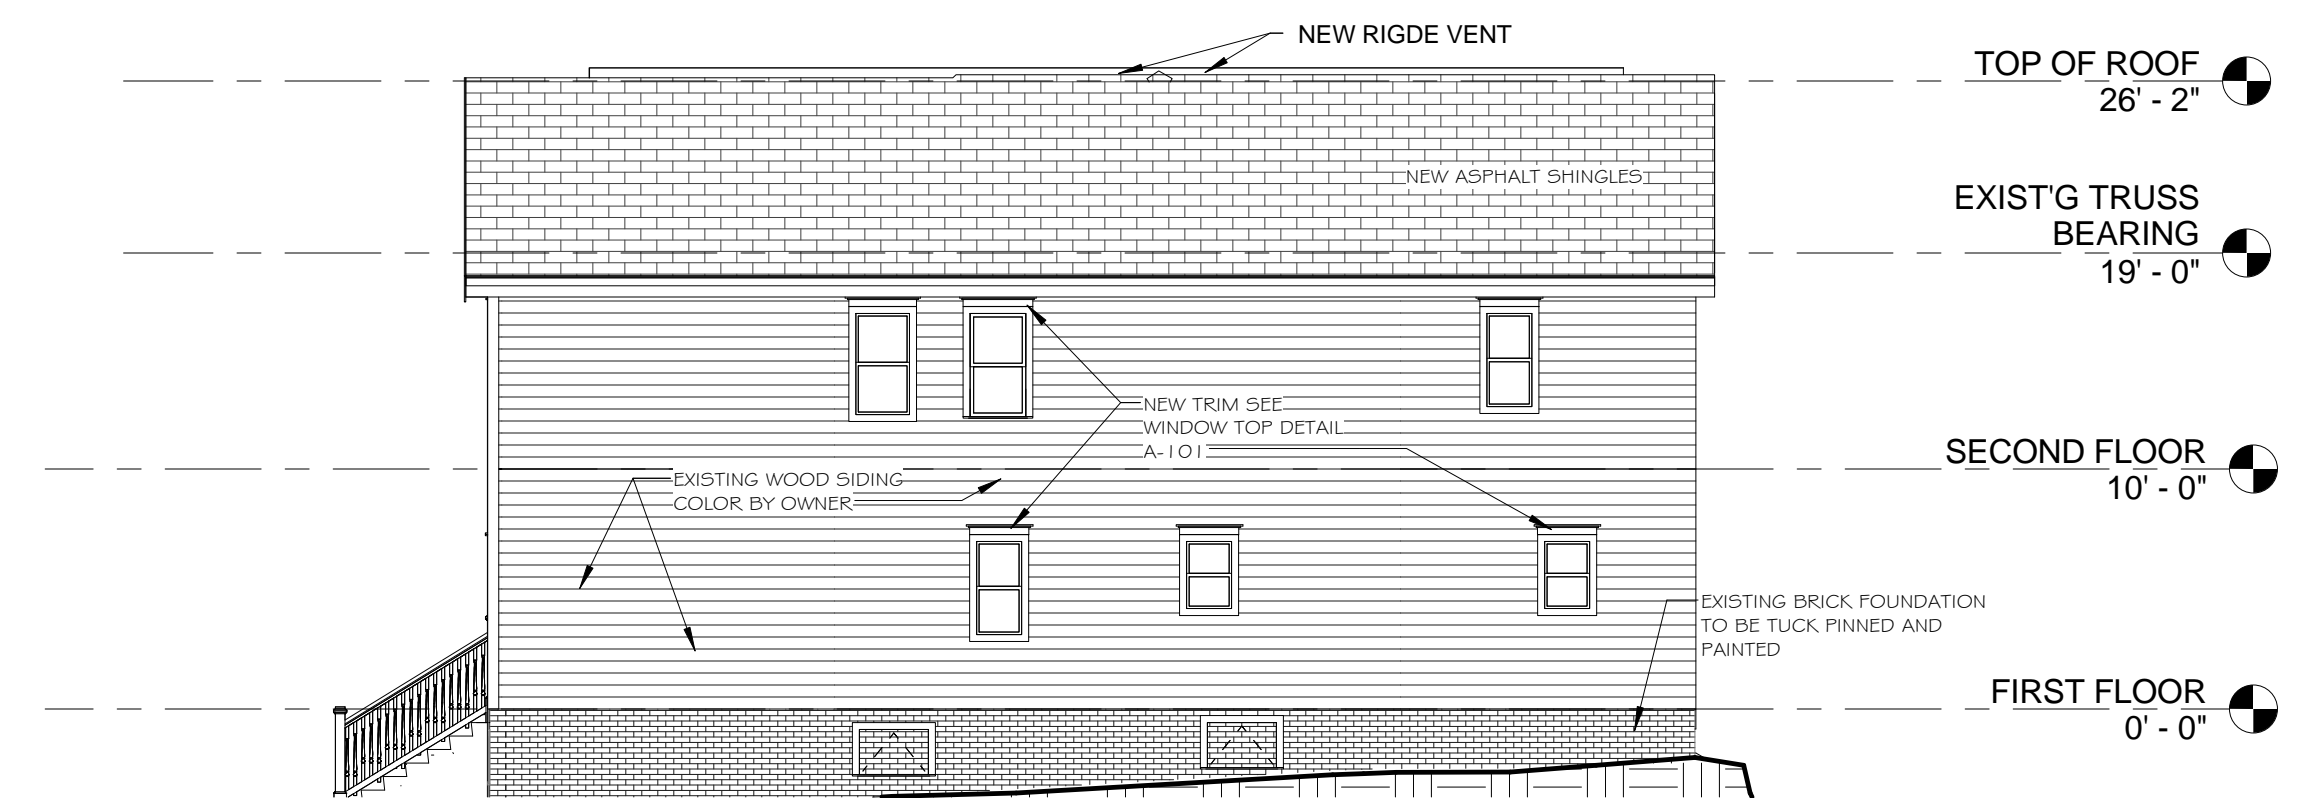


2 WEST ELEVATION
 A102 1/8" = 1'-0"

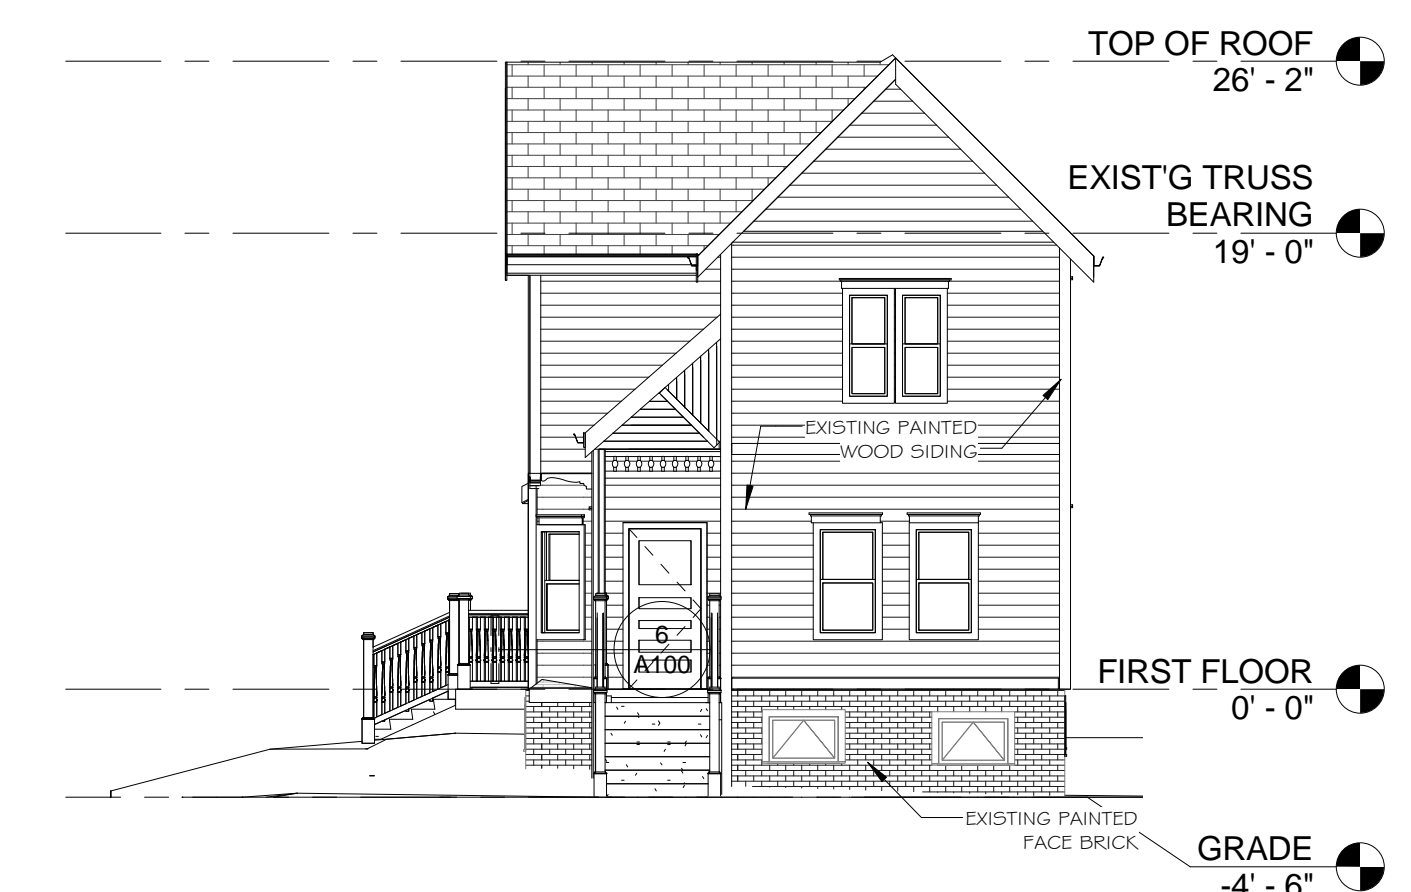


1 NORTH ELEVATION
 A102 1/8" = 1'-0"




4 EAST ELEVATION
 A102 1/8" = 1'-0"

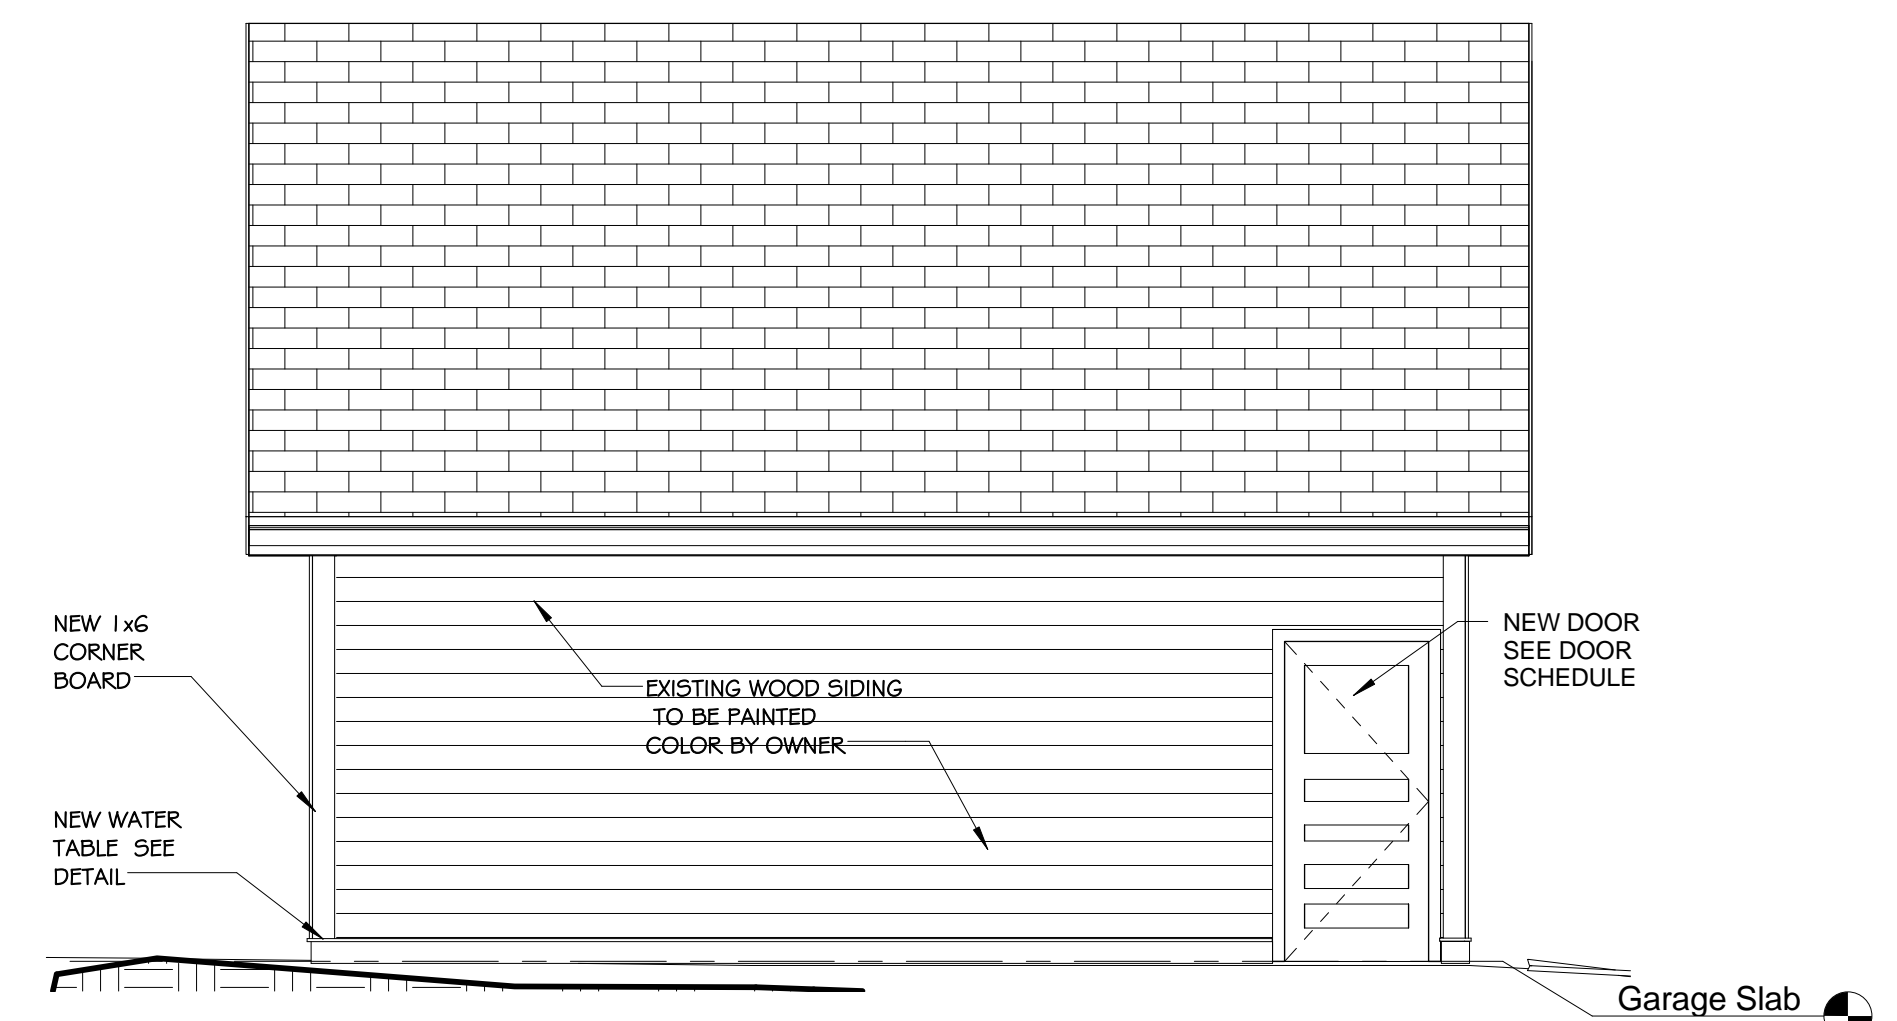


7 GARAGE LEFT ELEVATION
 A102 1/4" = 1'-0"

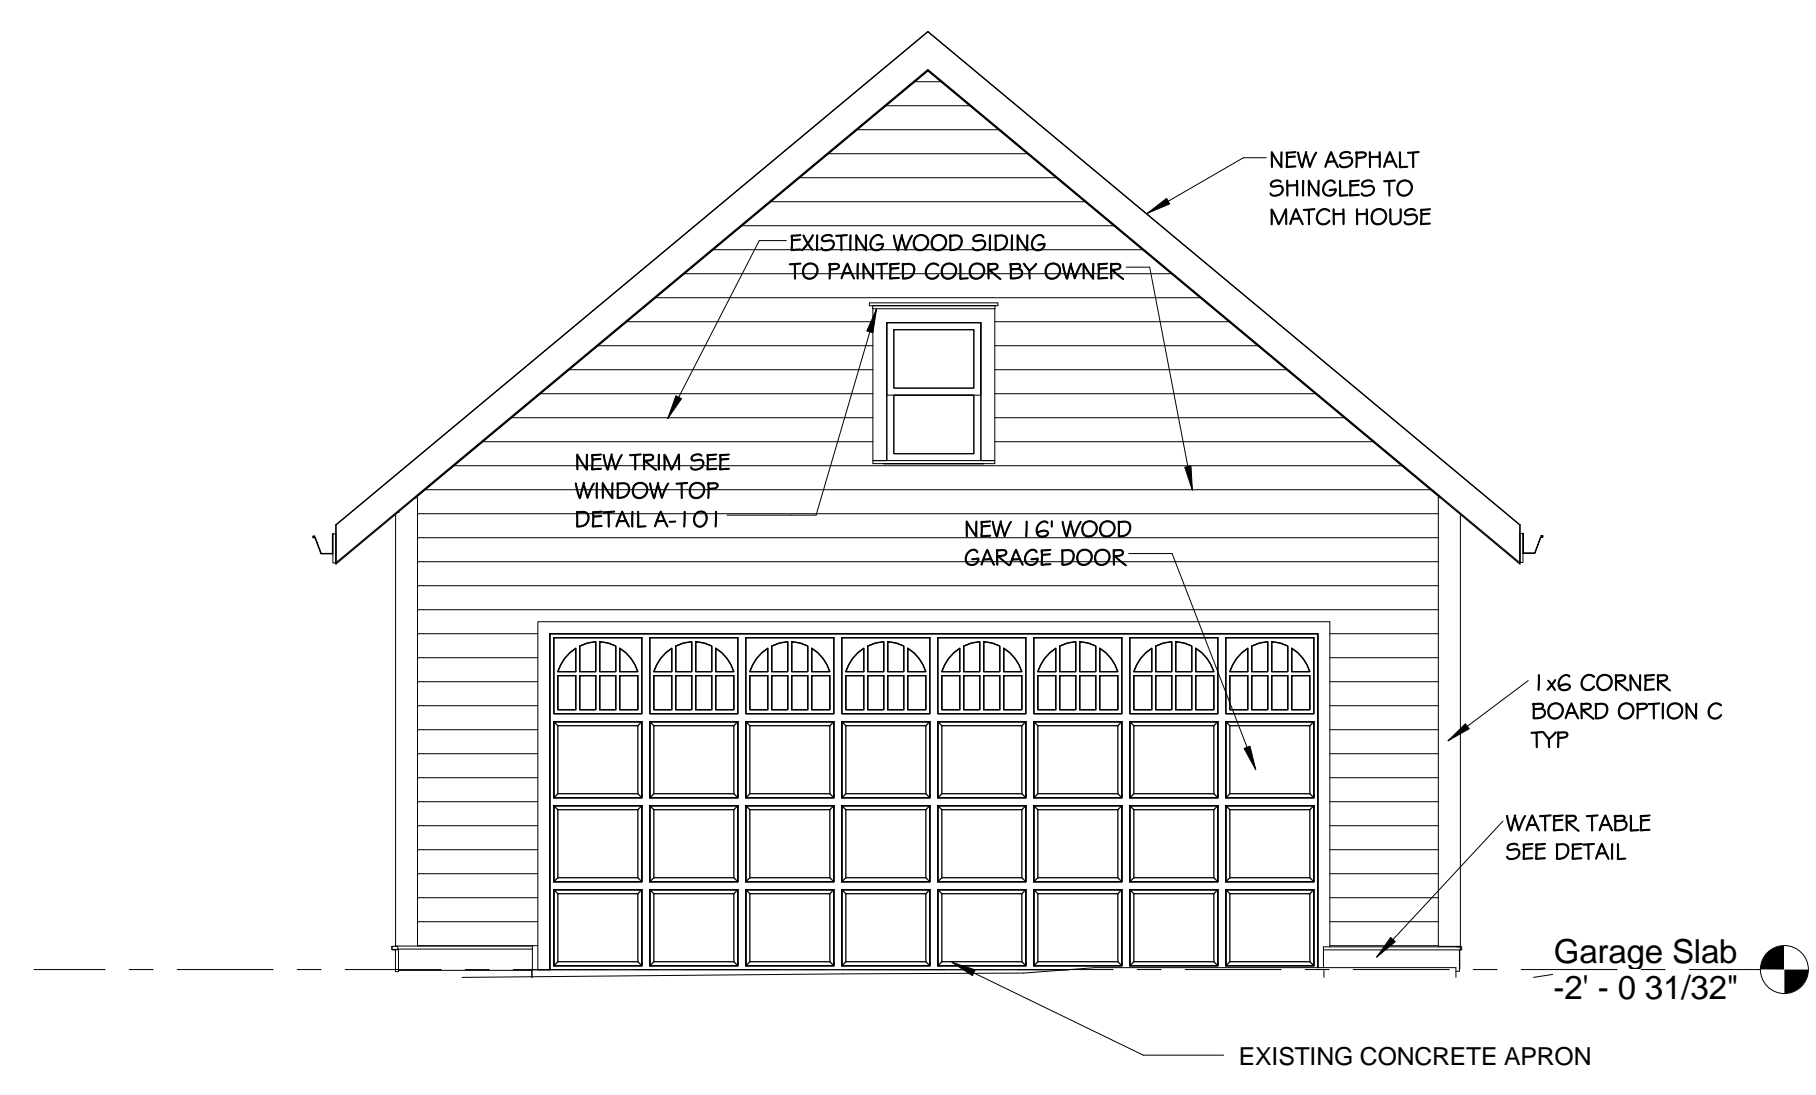


6 GARAGE FRONT ELEVATION
 A102 1/4" = 1'-0"

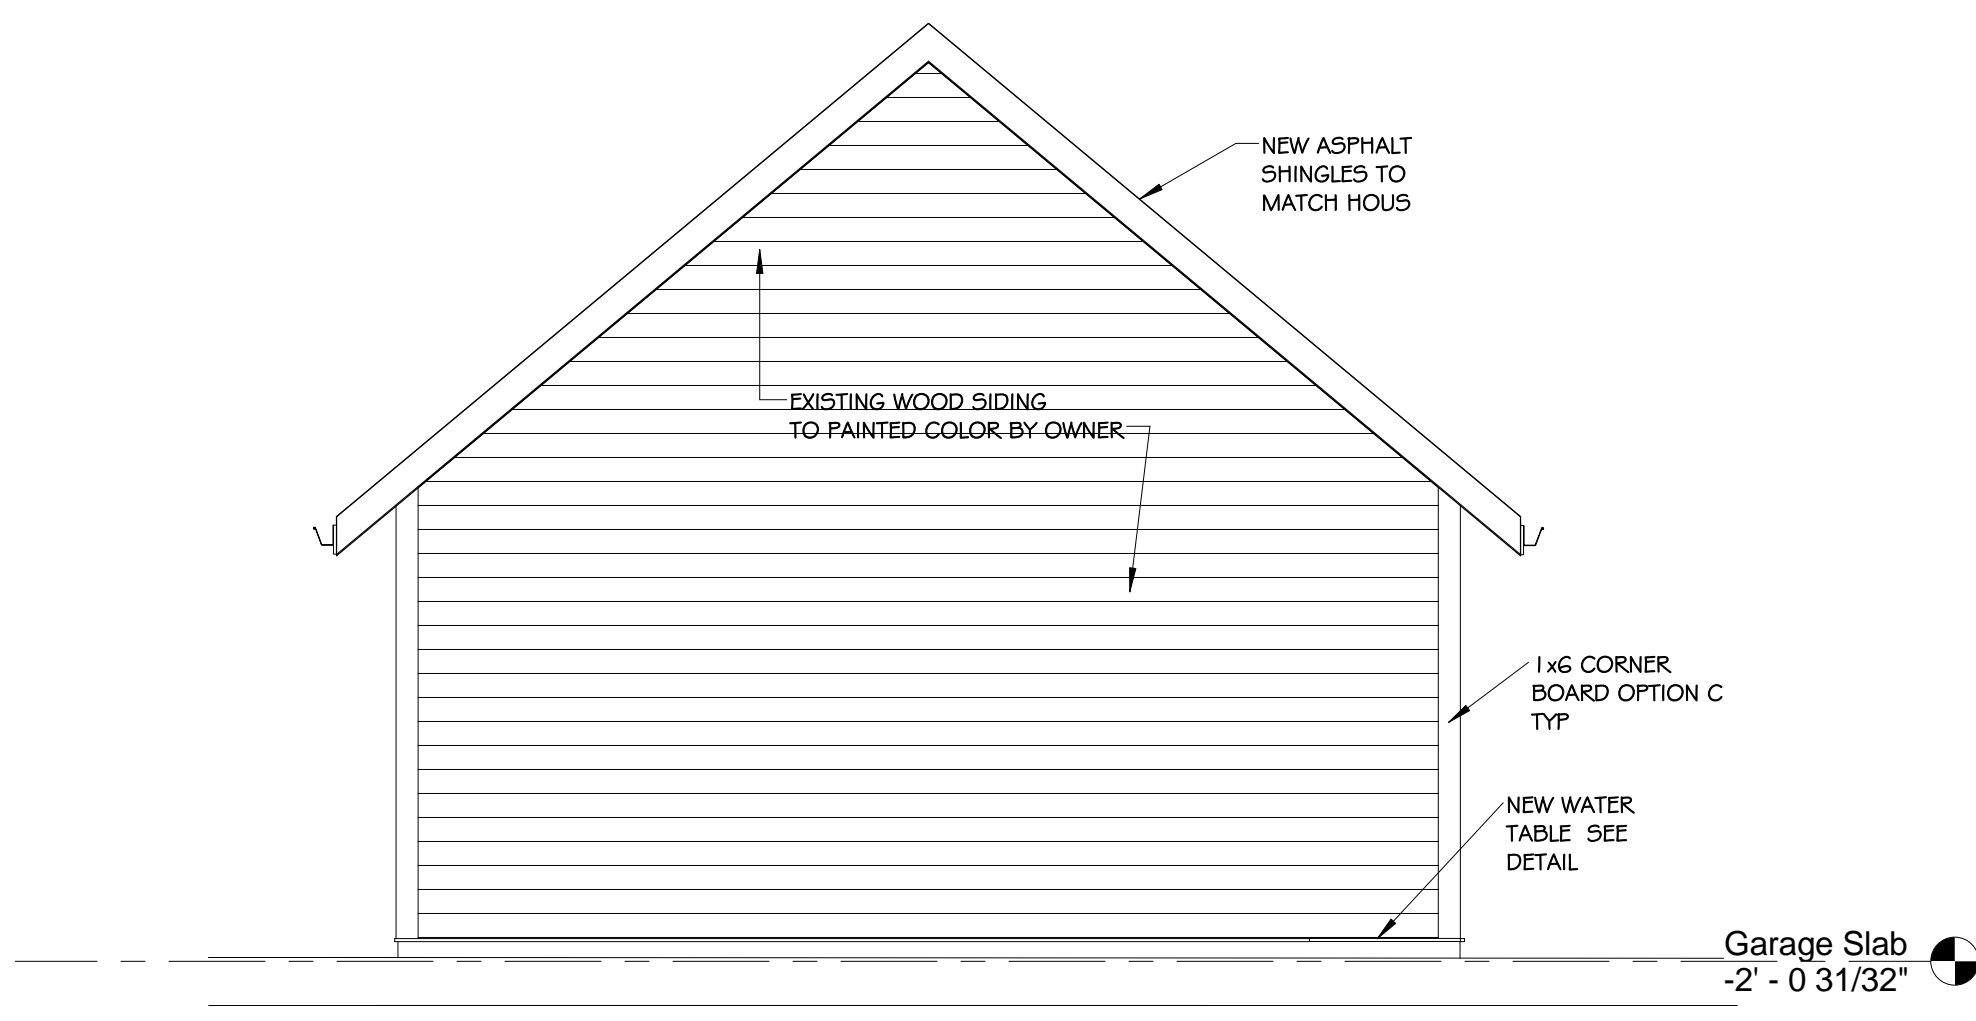

8 GARAGE REAR ELEVATION
 A102 1/4" = 1'-0"

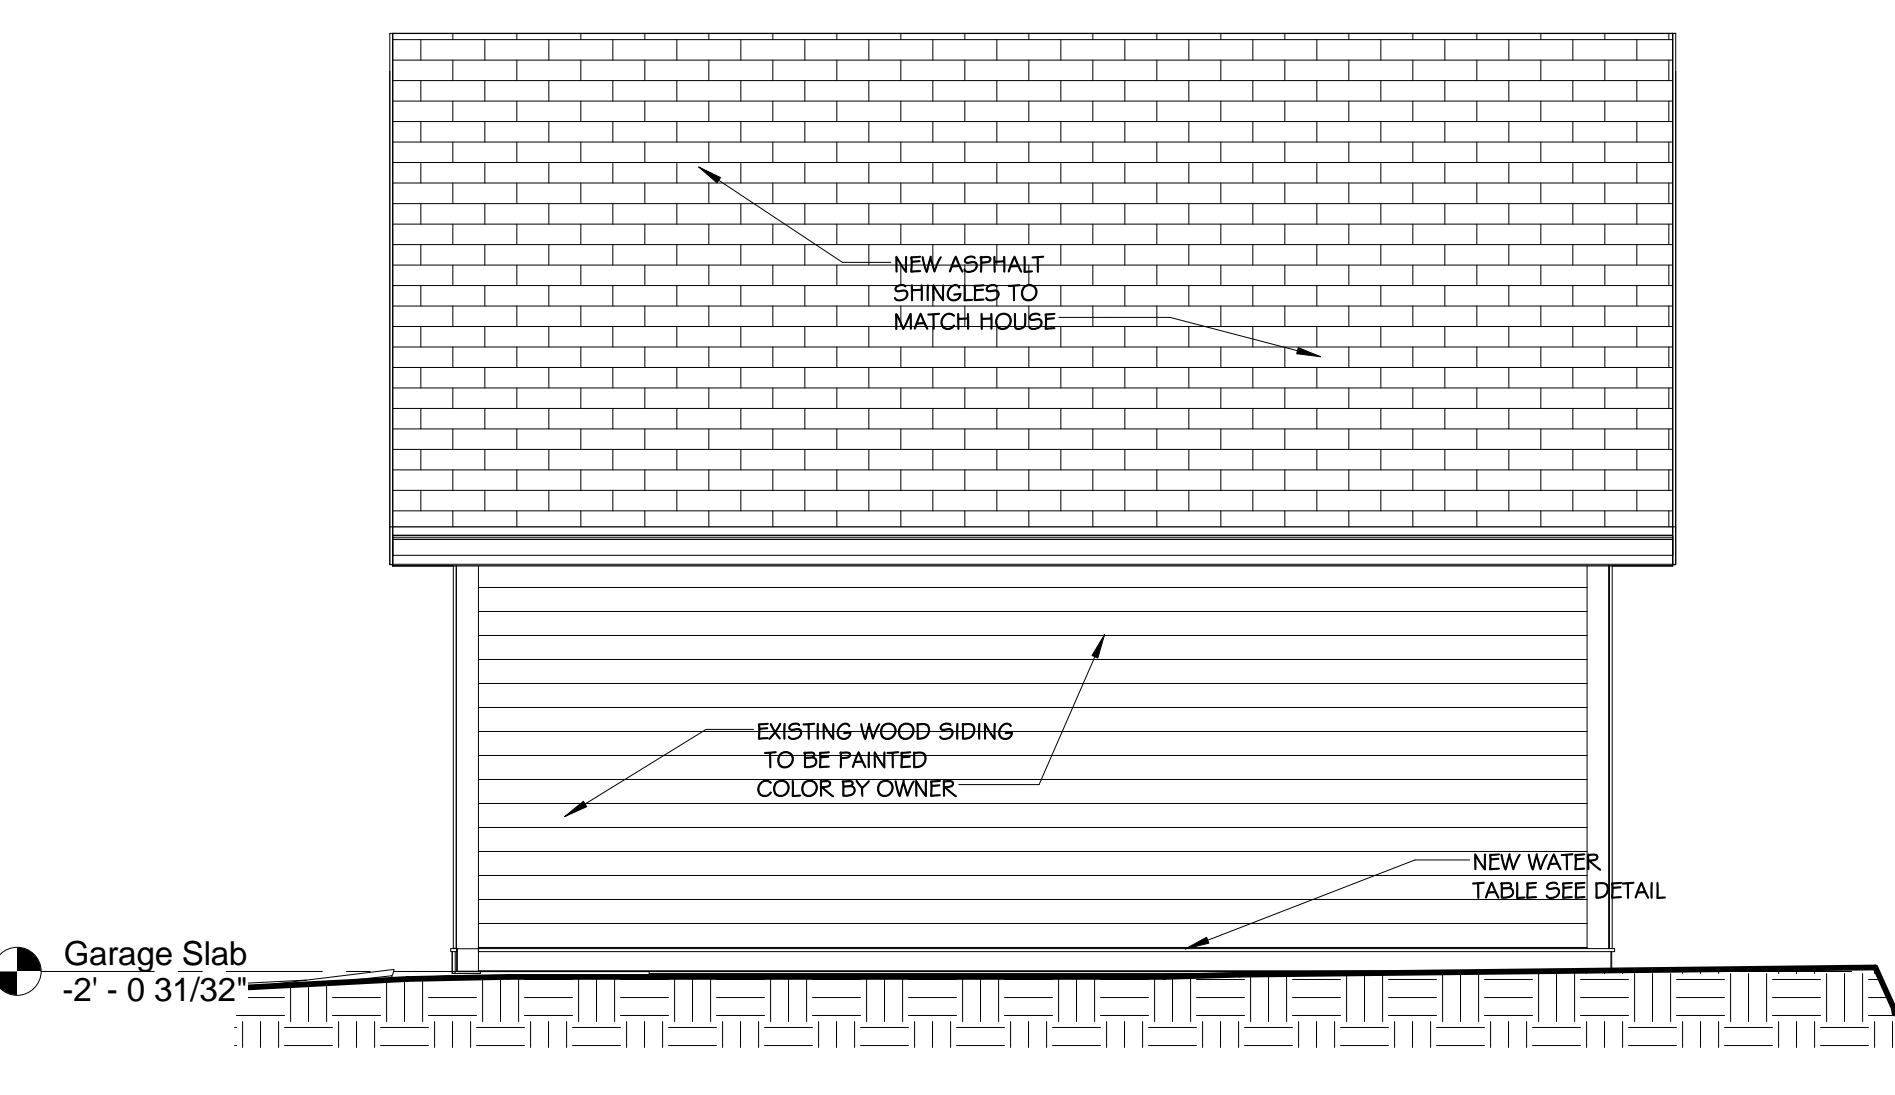

9 GARAGE RIGHT ELEVATION
 A102 1/4" = 1'-0"

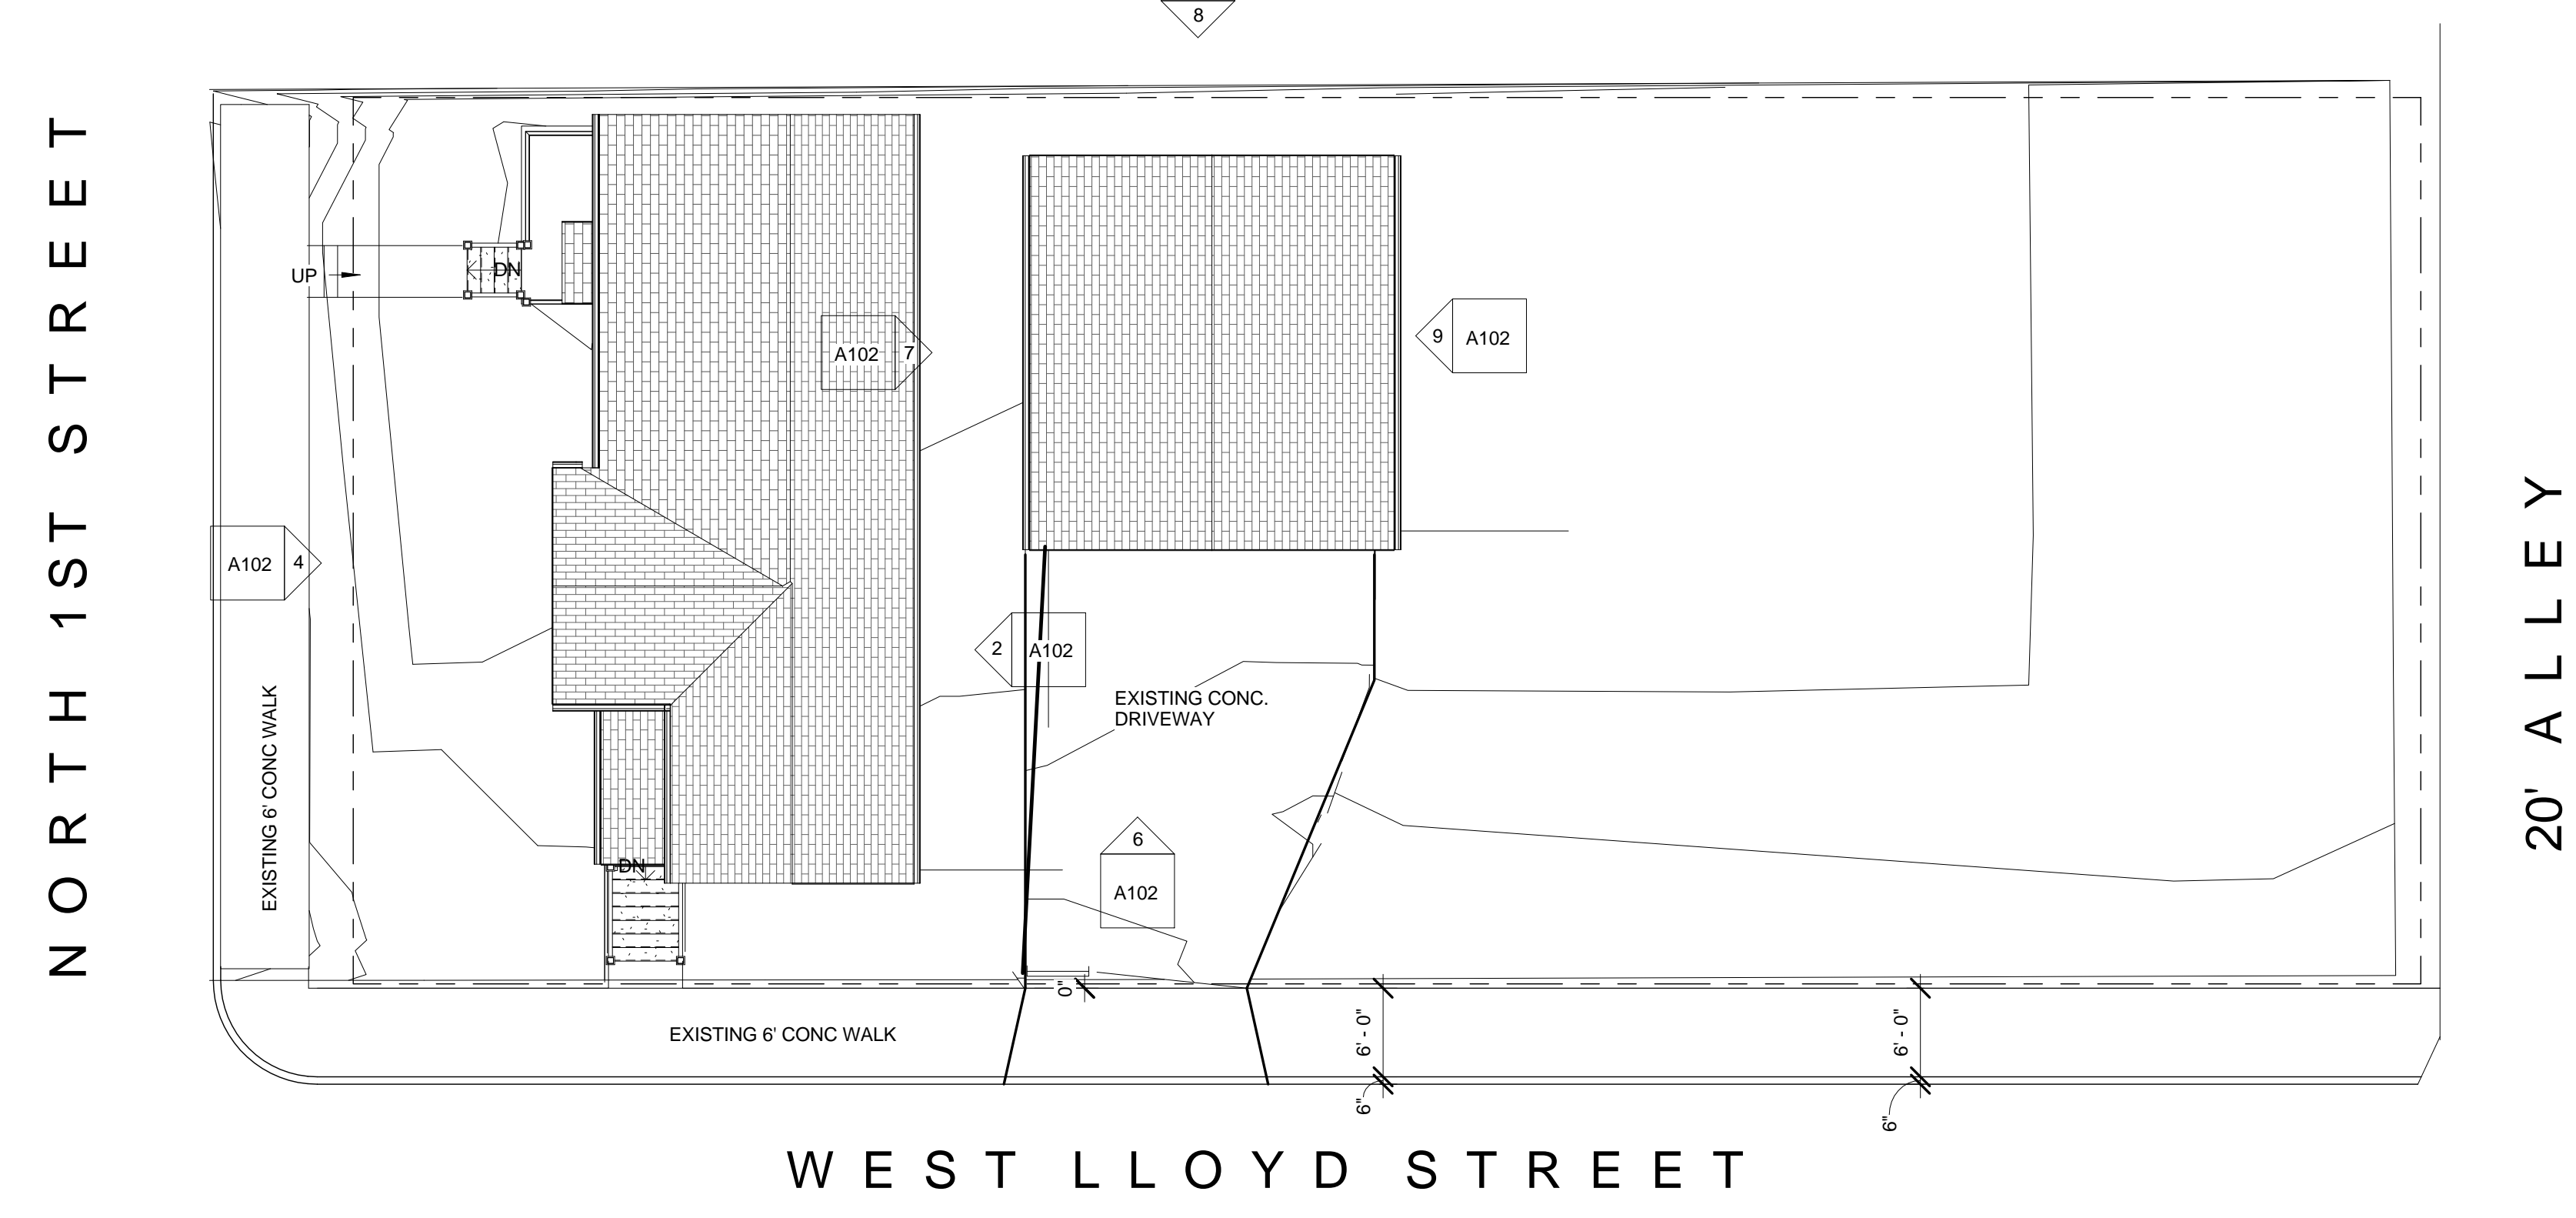

5 SITE MAP
 A102 1" = 10'-0"