


GENERAL NOTES:

- A. ALL WORK UNDER THIS CONTRACT SHALL BE PERFORMED IN STRICT COMPLIANCE WITH ALL LOCAL CODES, ORDINANCES AND REGULATIONS OF THE GOVERNMENT AUTHORITIES HAVING JURISDICTION.
- B. CONTRACTOR SHALL OBTAIN ALL PERMITS REQUIRED TO PERFORM WORK IN ACCORDANCE WITH REQUIREMENTS AND PROCEDURES OF ANY AND ALL AUTHORITIES HAVING JURISDICTION.
- C. CONTRACTOR SHALL FIELD VERIFY ALL EXISTING CONDITIONS, DIMENSIONS, AND COORDINATES. THE CONTRACTOR SHALL NOTIFY THE ARCHITECT OF ANY DISCREPANCIES BETWEEN EXISTING CONDITIONS AND THE CONTRACT DOCUMENTS.
- D. CONTRACTOR SHALL REVIEW ALL CONTRACT DOCUMENTS AND NOTIFY THE ARCHITECT OF ANY CONCERNS PRIOR TO STARTING WORK.
- E. DO NOT SCALE THE DRAWINGS. IF A CONTRADICTION OCCURS WITHIN THE CONTRACT DOCUMENTS OR INFORMATION IS UNCLEAR, THE CONTRACTOR SHALL NOTIFY THE ARCHITECT FOR CLARIFICATION.
- F. CONTRACTOR SHALL COORDINATE WITH THE WORK OF OTHERS NOT INCLUDED IN THE THIS CONTRACT AS DIRECTED BY THE OWNER.
- G. ALL PLAN DIMENSIONS ARE TO FACE OF MASONRY VENEER OR FACE OF WALL FINISH, U.N.O.
- H. ALL VERTICAL DIMENSIONS TO BE ABOVE FINISH FLOOR (A.F.F.) U.N.O.
- I. THE WORD ALIGN AS USED IN THESE DOCUMENTS SHALL MEAN TO ACCURATELY LOCATE FINISH FACES IN THE SAME PLANE.



EXISTING PHOTO OF EAST ELEVATION.



| KEYED ELEVATION NOTES | |
|-----------------------|---|
| TAG # | DESCRIPTION |
| 1 | NEW CONCRETE RAMP SURFACE. SEE SECTION FOR DETAILS |
| 2 | NEW RAILING. SEE TYPICAL RAILING DETAIL |
| 3 | RECLAIMED CREAM CITY BRICK VENEER. MATCH EXISTING BRICK TO EXISTING BUILDING AS CLOSE AS POSSIBLE. SEE TYPICAL SECTION FOR SUPPORT AND FLASHING DETAILS |
| 4 | NEW CONCRETE STAIRS. SEE STAIR SECTION FOR DETAILS |
| 5 | EXISTING ENTRANCE SYSTEM TO REMAIN. PROVIDE WARNING SIGNAGE AND PROTECTION DURING CONSTRUCTION |
| 6 | LOCATE WALL MOUNTED HANDRAIL ATTACHMENTS TO AVOID WINDOWS |

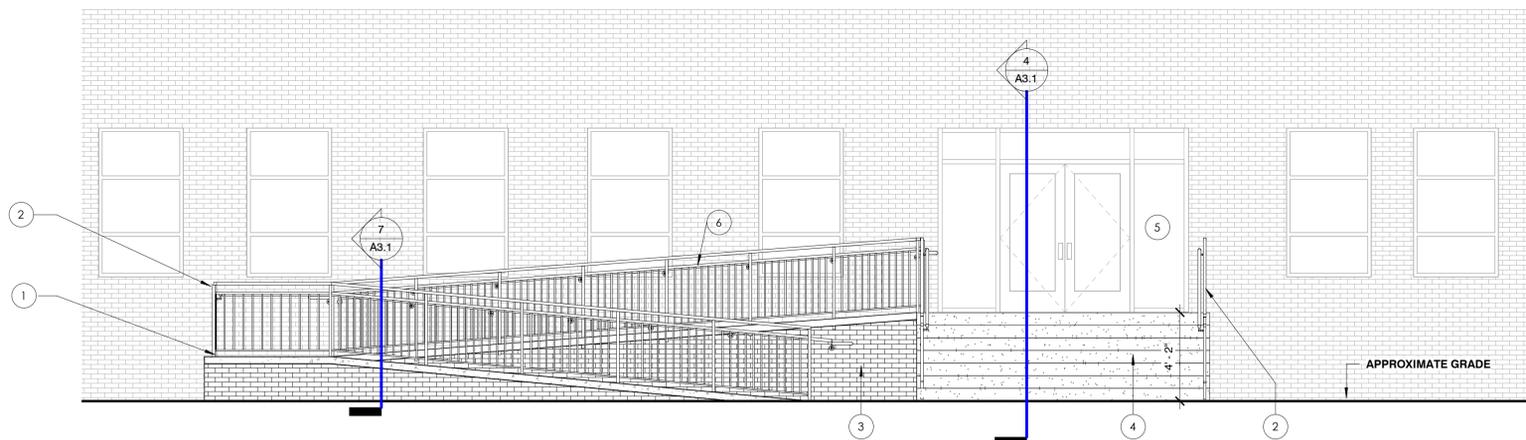

1 ENTRY STAIR RENOVATION
A2.0 | A1.0 1/4" = 1'-0"

STAIR AND RAMP RENOVATION FOR: ST. JOHN CATHEDRAL

600 E. WELLS STREET
MILWAUKEE, WI

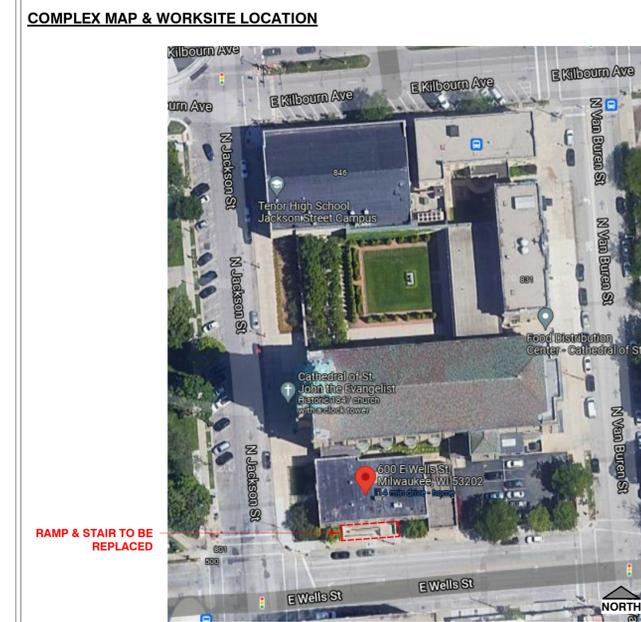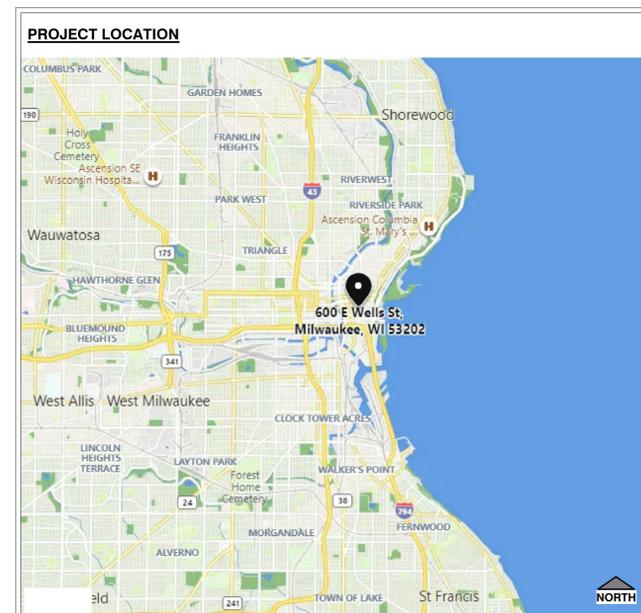

- SHEET LIST**
- Architectural
 - A1.0 TITLE SHEET, SHEET INDEX, LOCATION MAP
 - A3.1 CONSTRUCTION PLAN

REVISIONS

| NO. | REV. DATE | DESCRIPTION |
|-----|-----------|-------------|
| | | |







PROJECT INFO

| | |
|---------------------|-----------|
| Original Issue Date | 9/24/2021 |
| Project No. | 21.0801 |
| Drawn By | MU |

SHEET TITLE
TITLE SHEET, SHEET INDEX,
LOCATION MAP

A1.0

FOR CONSTRUCTION

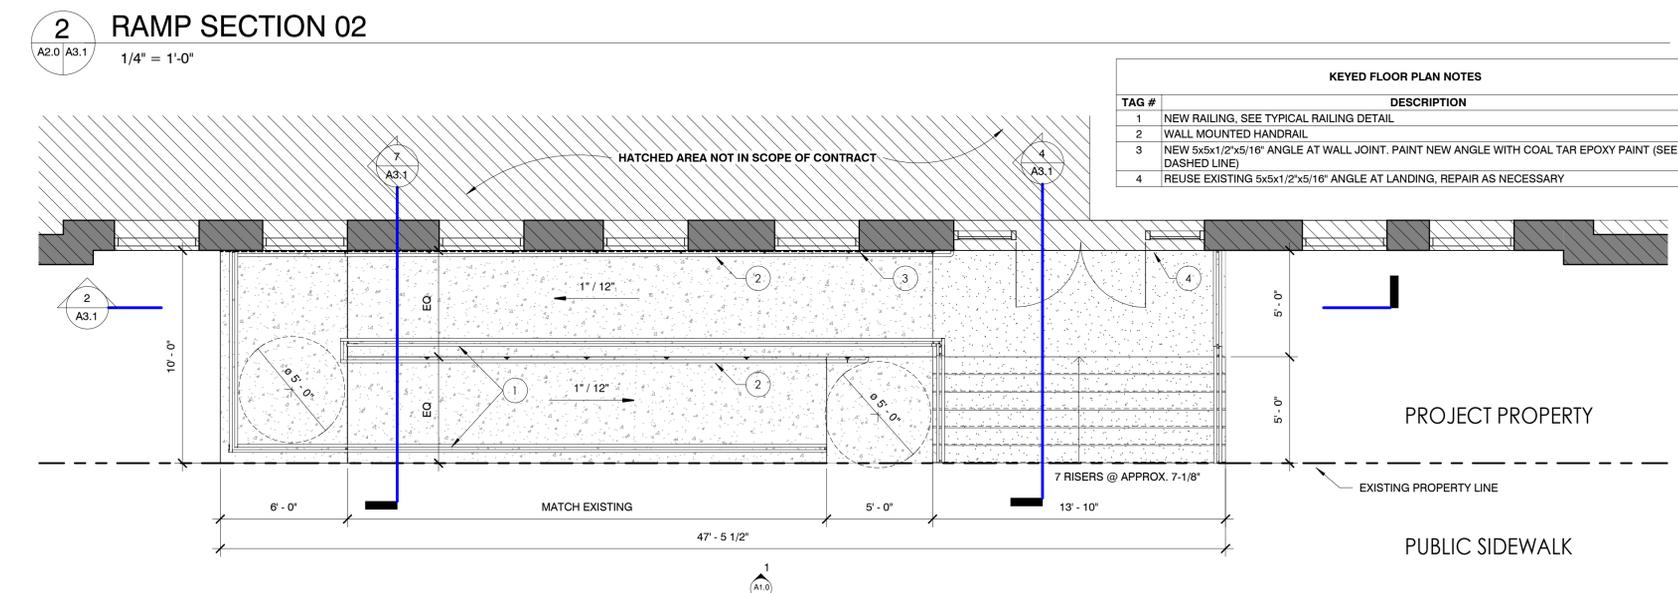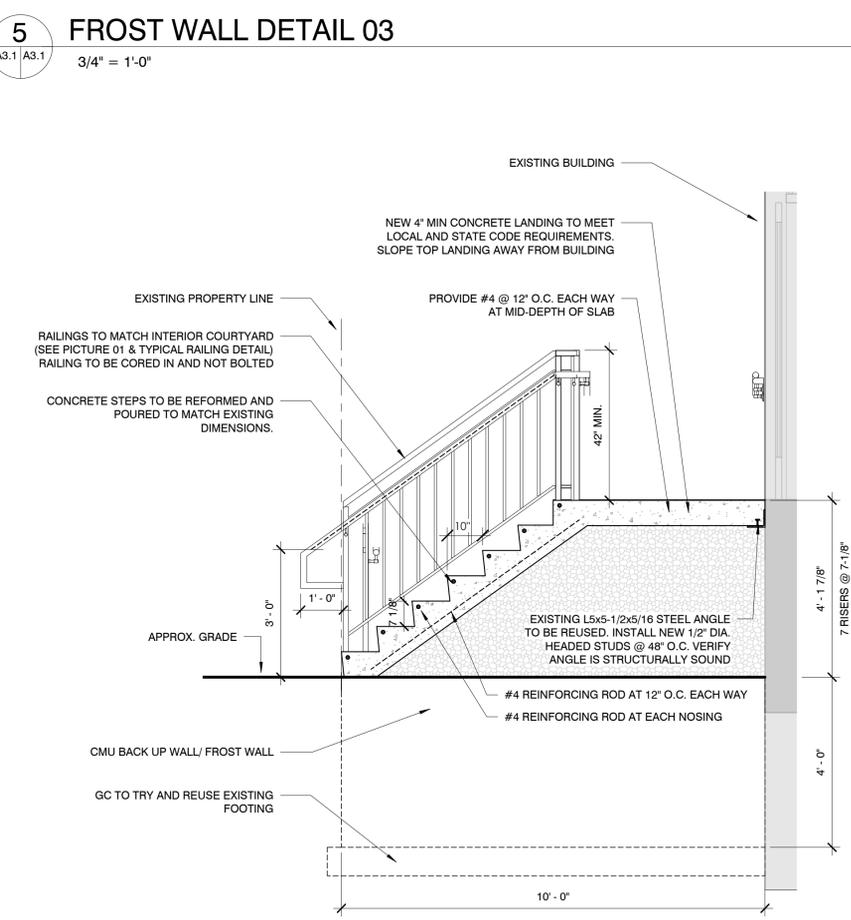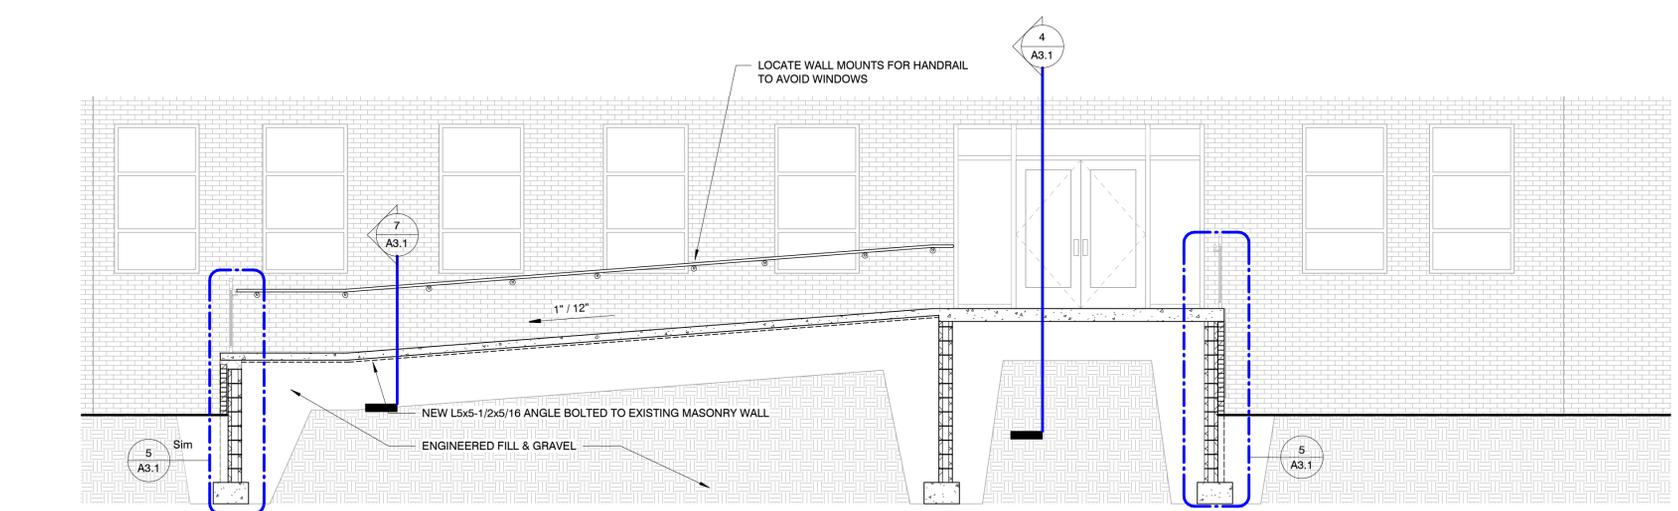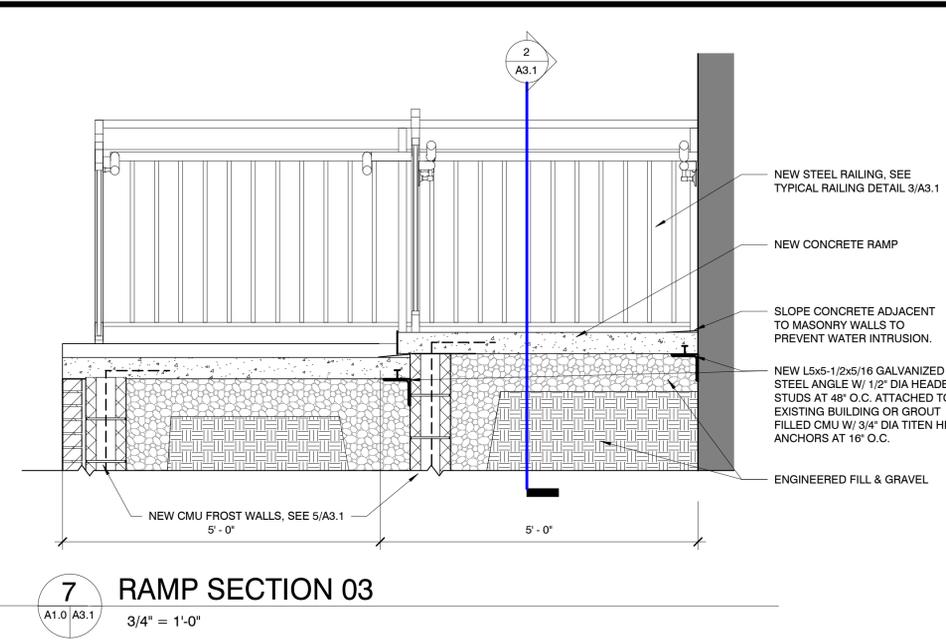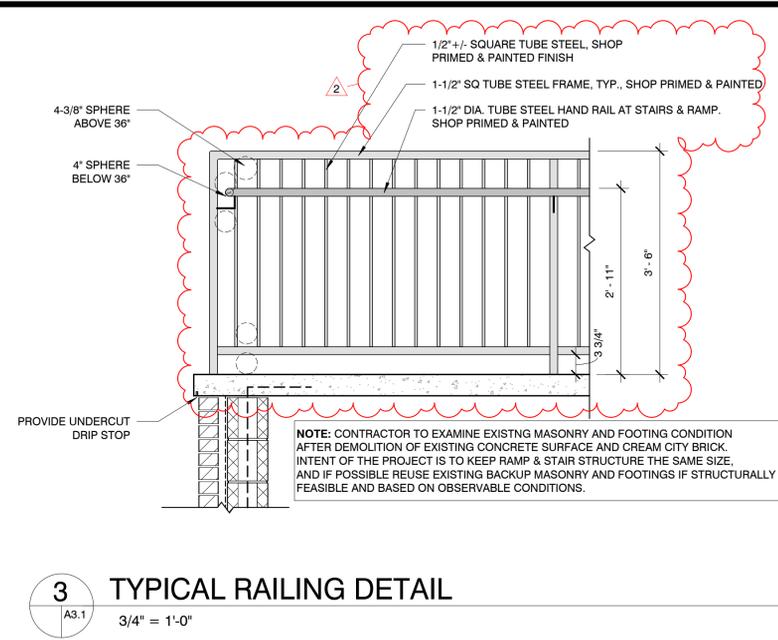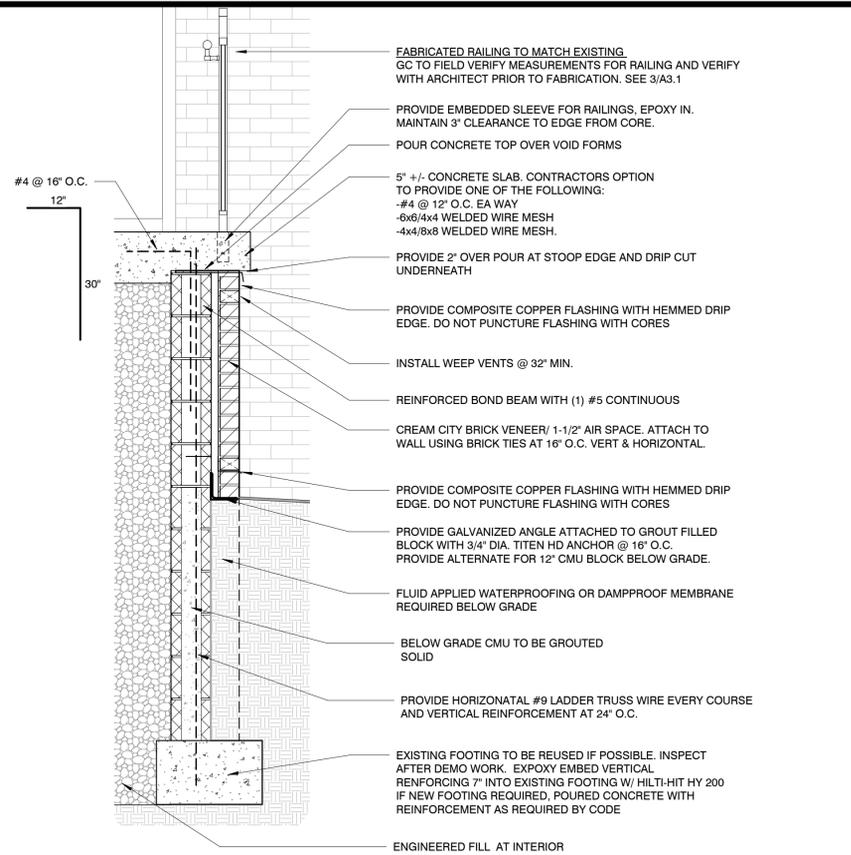

| TAG # | DESCRIPTION |
|-------|--|
| 1 | NEW RAILING. SEE TYPICAL RAILING DETAIL |
| 2 | WALL MOUNTED HANDRAIL |
| 3 | NEW 5x5x1/2x5/16" ANGLE AT WALL JOINT. PAINT NEW ANGLE WITH COAL TAR EPOXY PAINT (SEE DASHED LINE) |
| 4 | REUSE EXISTING 5x5x1/2x5/16" ANGLE AT LANDING, REPAIR AS NECESSARY |

REVISIONS

| NO. | REV. DATE | DESCRIPTION |
|-----|------------|------------------------|
| 1 | 11/13/2021 | Addressed #1 Structure |
| 2 | 04/08/2022 | HPC Update |

PROJECT INFO

| | |
|---------------------|-----------|
| Original Issue Date | 9/24/2021 |
| Project No. | 2110801 |
| Drawn By | MU |