

3002 W. STATE STREET KENNELLY GARAGE

3002 W. State Street
Milwaukee, Wisconsin 53208

HPC SUBMITTAL




Quorum Architects, Inc.
3112 West Highland Boulevard
Milwaukee, Wisconsin 53208
Phone: 414.265.9265
Fax: 414.265.9465
www.quorumarchitects.com

PRELIMINARY
NOT FOR
CONSTRUCTION
QUORUM ARCHITECTS, INC.

DATE: MAY 19, 2021

PROJECT NUMBER: 15033.33

LOCATION MAP:

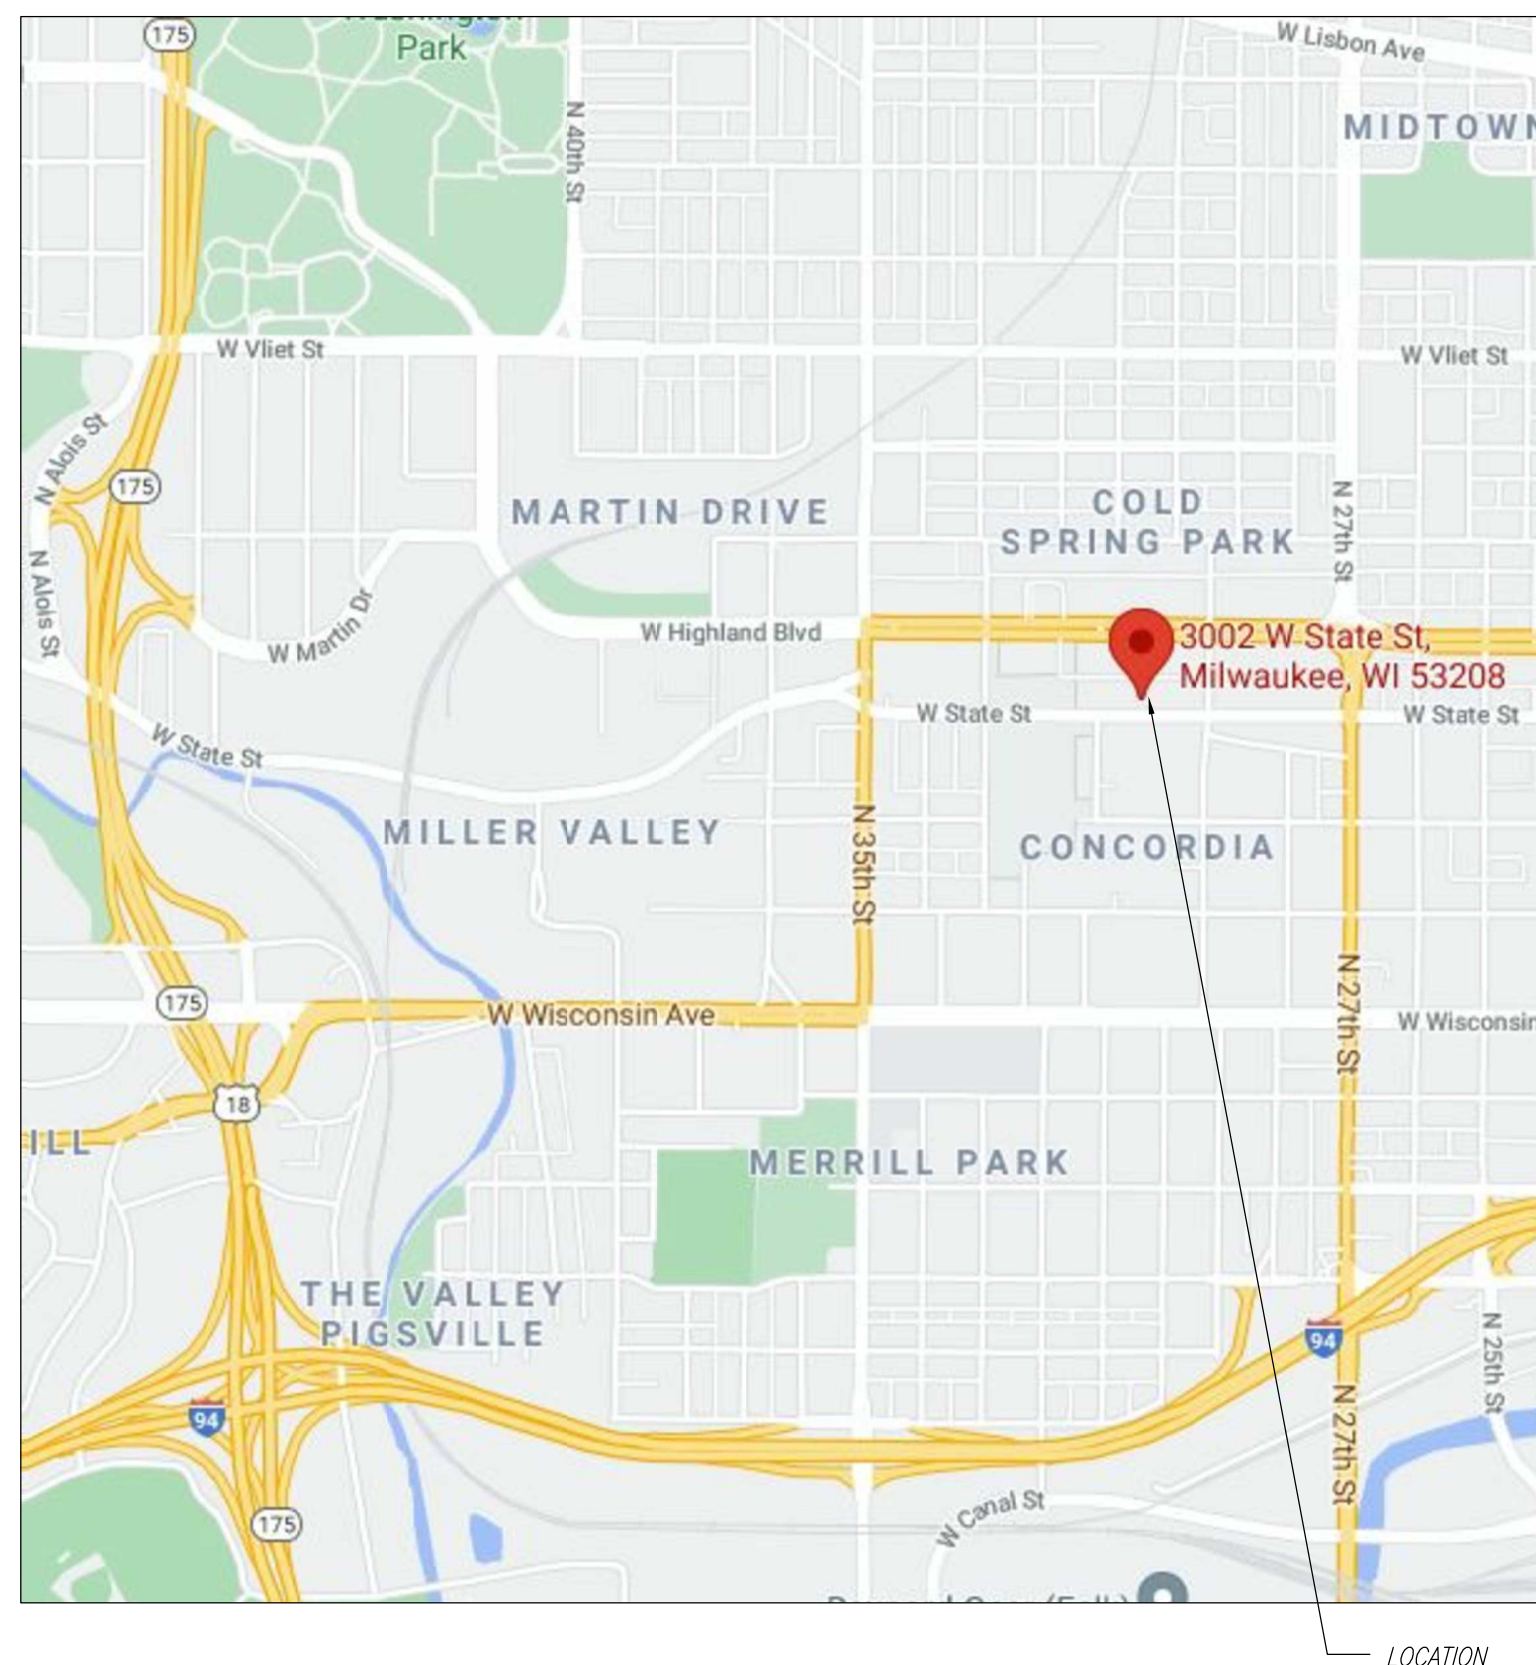

CONTACT INFORMATION:

ARCHITECTURAL
QUORUM ARCHITECTS, INC.
3112 West Highland Boulevard
Milwaukee, WI 53208
Phone: (414) 265-9265
Fax: (414) 265-9465
Contact: Allyson Nemecek
Email: allyson@quorumarchitects.com

DRAWING INDEX:


CS COVER SHEET

LANDSCAPING

L1-1 SITE DEMOLITION PLAN AND SITE PLAN

ARCHITECTURAL

A1.1 GARAGE FLOOR PLAN, ROOF PLAN, AND EXTERIOR
ELEVATIONS
A4.1 SECTIONS

 

3002 W. STATE STREET
KENNELLY GARAGE

HPC SUBMITTAL



Quorum Architects, Inc.
 3112 West Highland Boulevard
 Milwaukee, Wisconsin 53208
 Phone: 414.265.9265
 Fax: 414.265.9465
 www.quorumarchitects.com

PRELIMINARY
 NOT FOR
 CONSTRUCTION
 QUORUM ARCHITECTS, INC.

**3002 W STATE STREET
 KENNELLY GARAGE**

3002 W. State Street
 Milwaukee, Wisconsin 53208

Revisions:

Sheet Name:
 SITE DEMOLITION PLAN
 SITE PLAN



Date: 05/19/2021

Drawn By: CGH/ZJT

Project No.: 15033.33

Sheet No.

L1.1

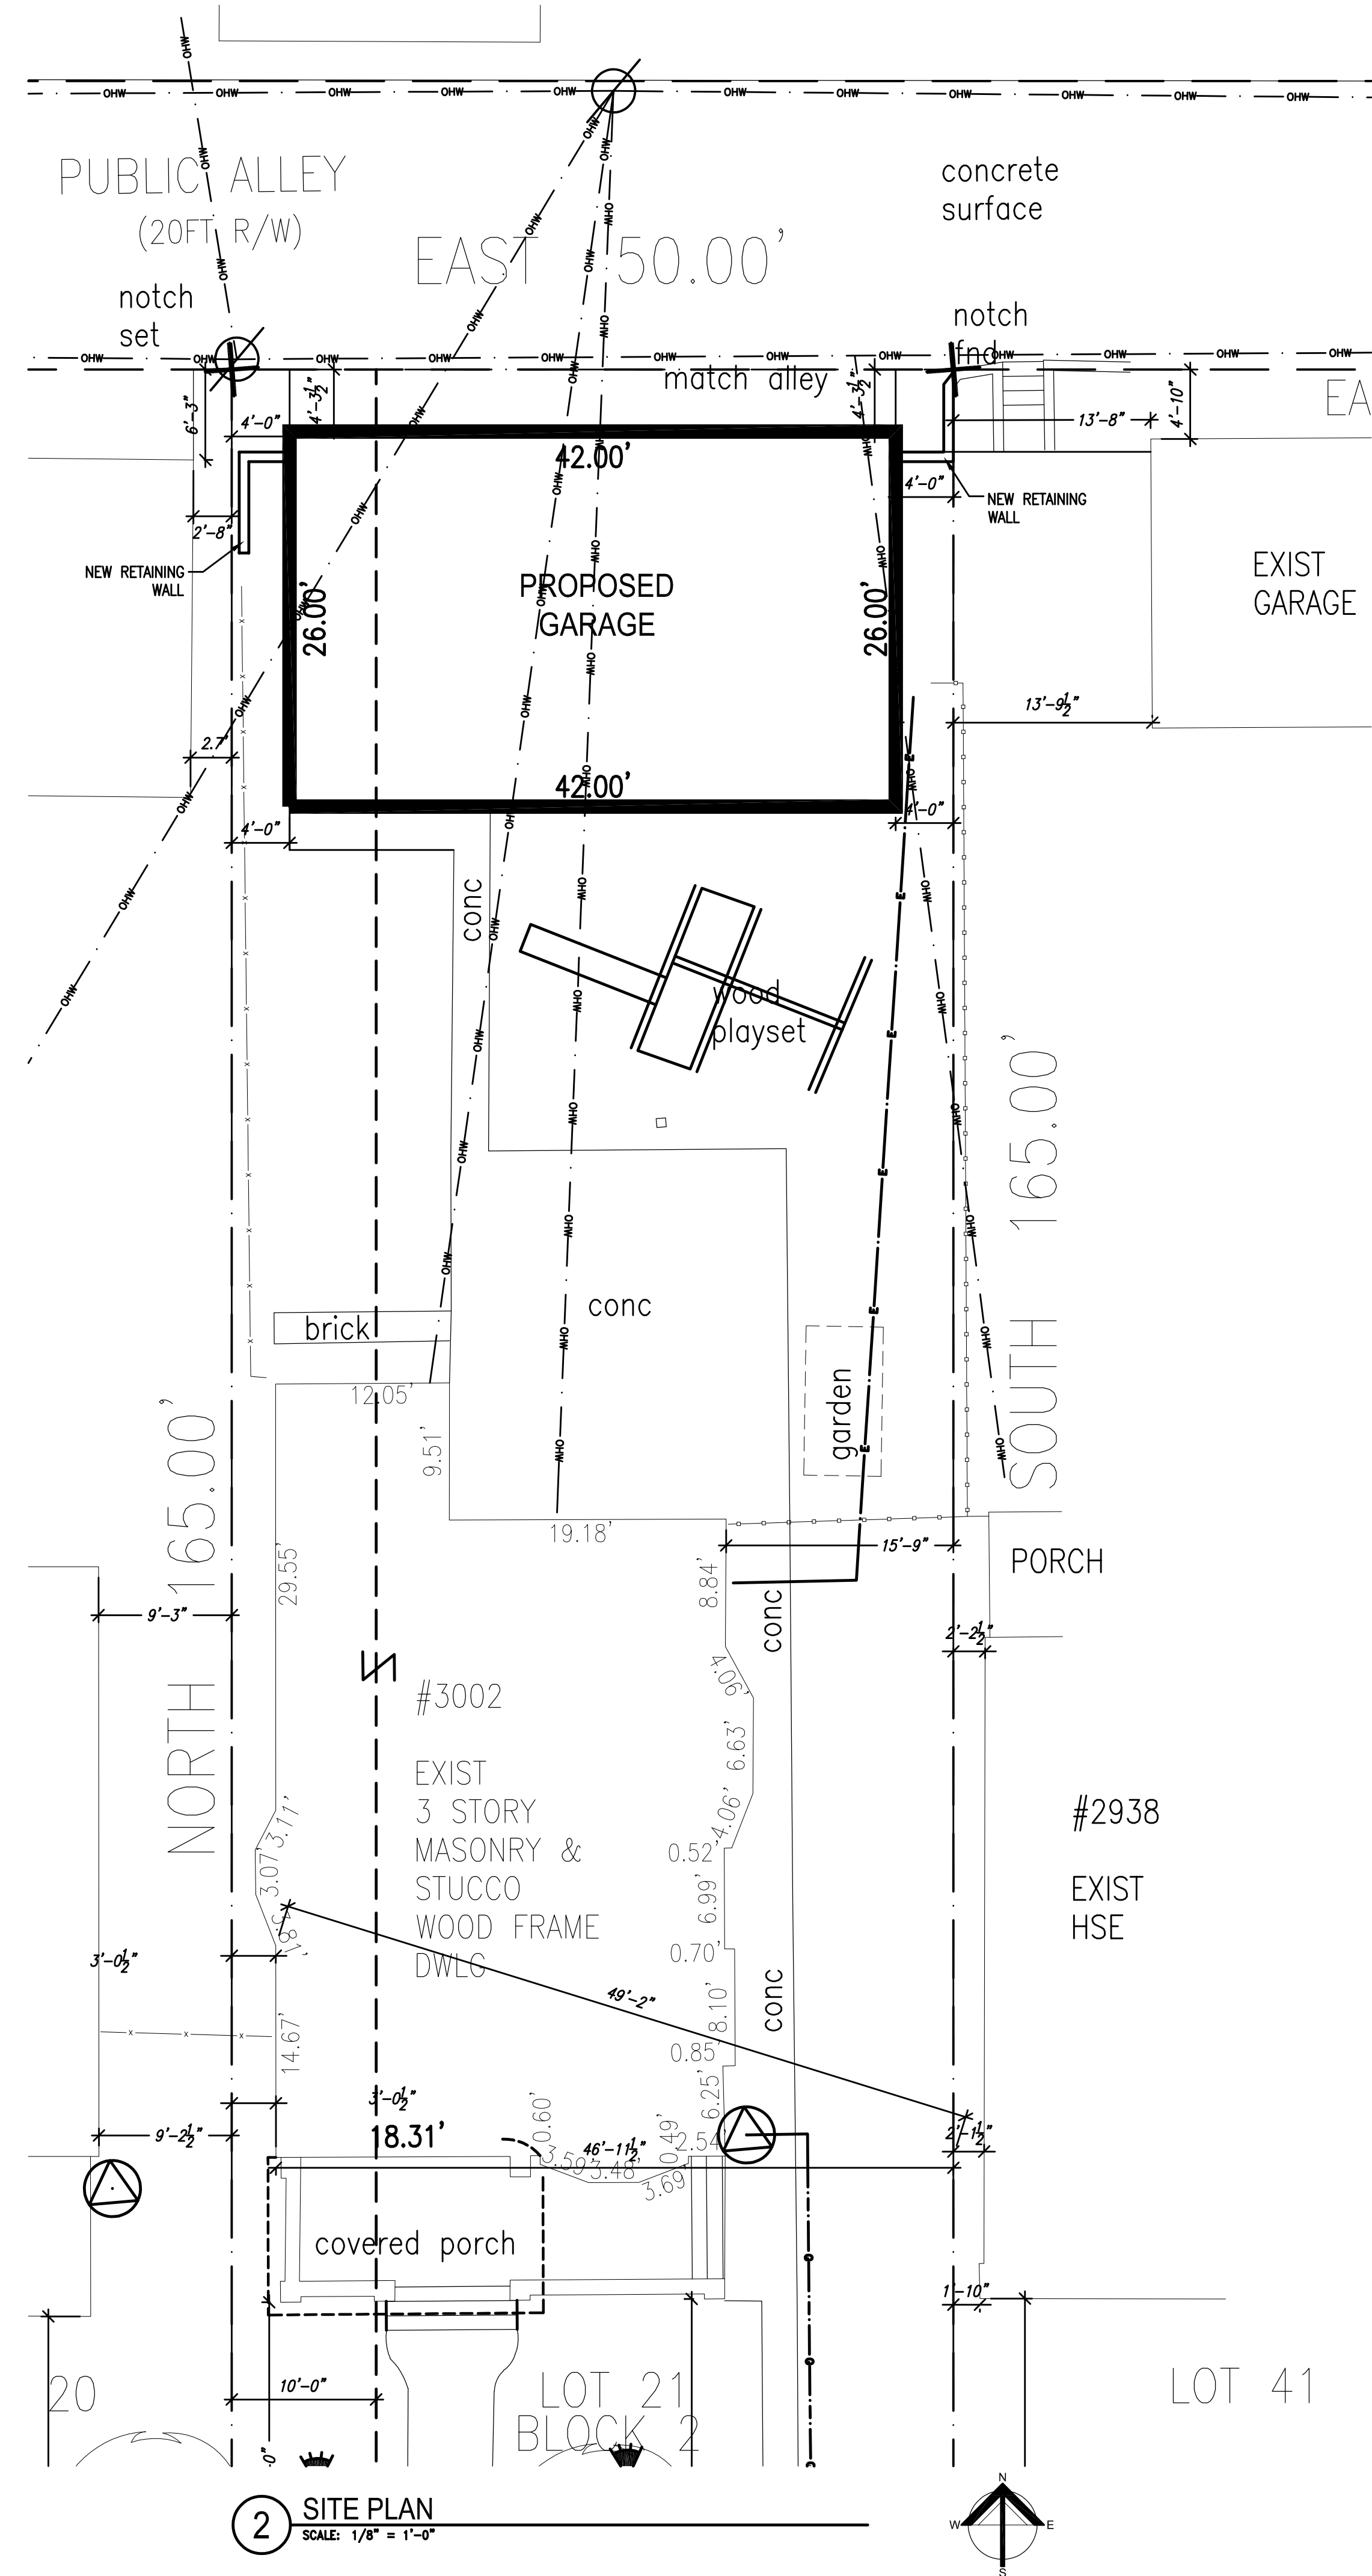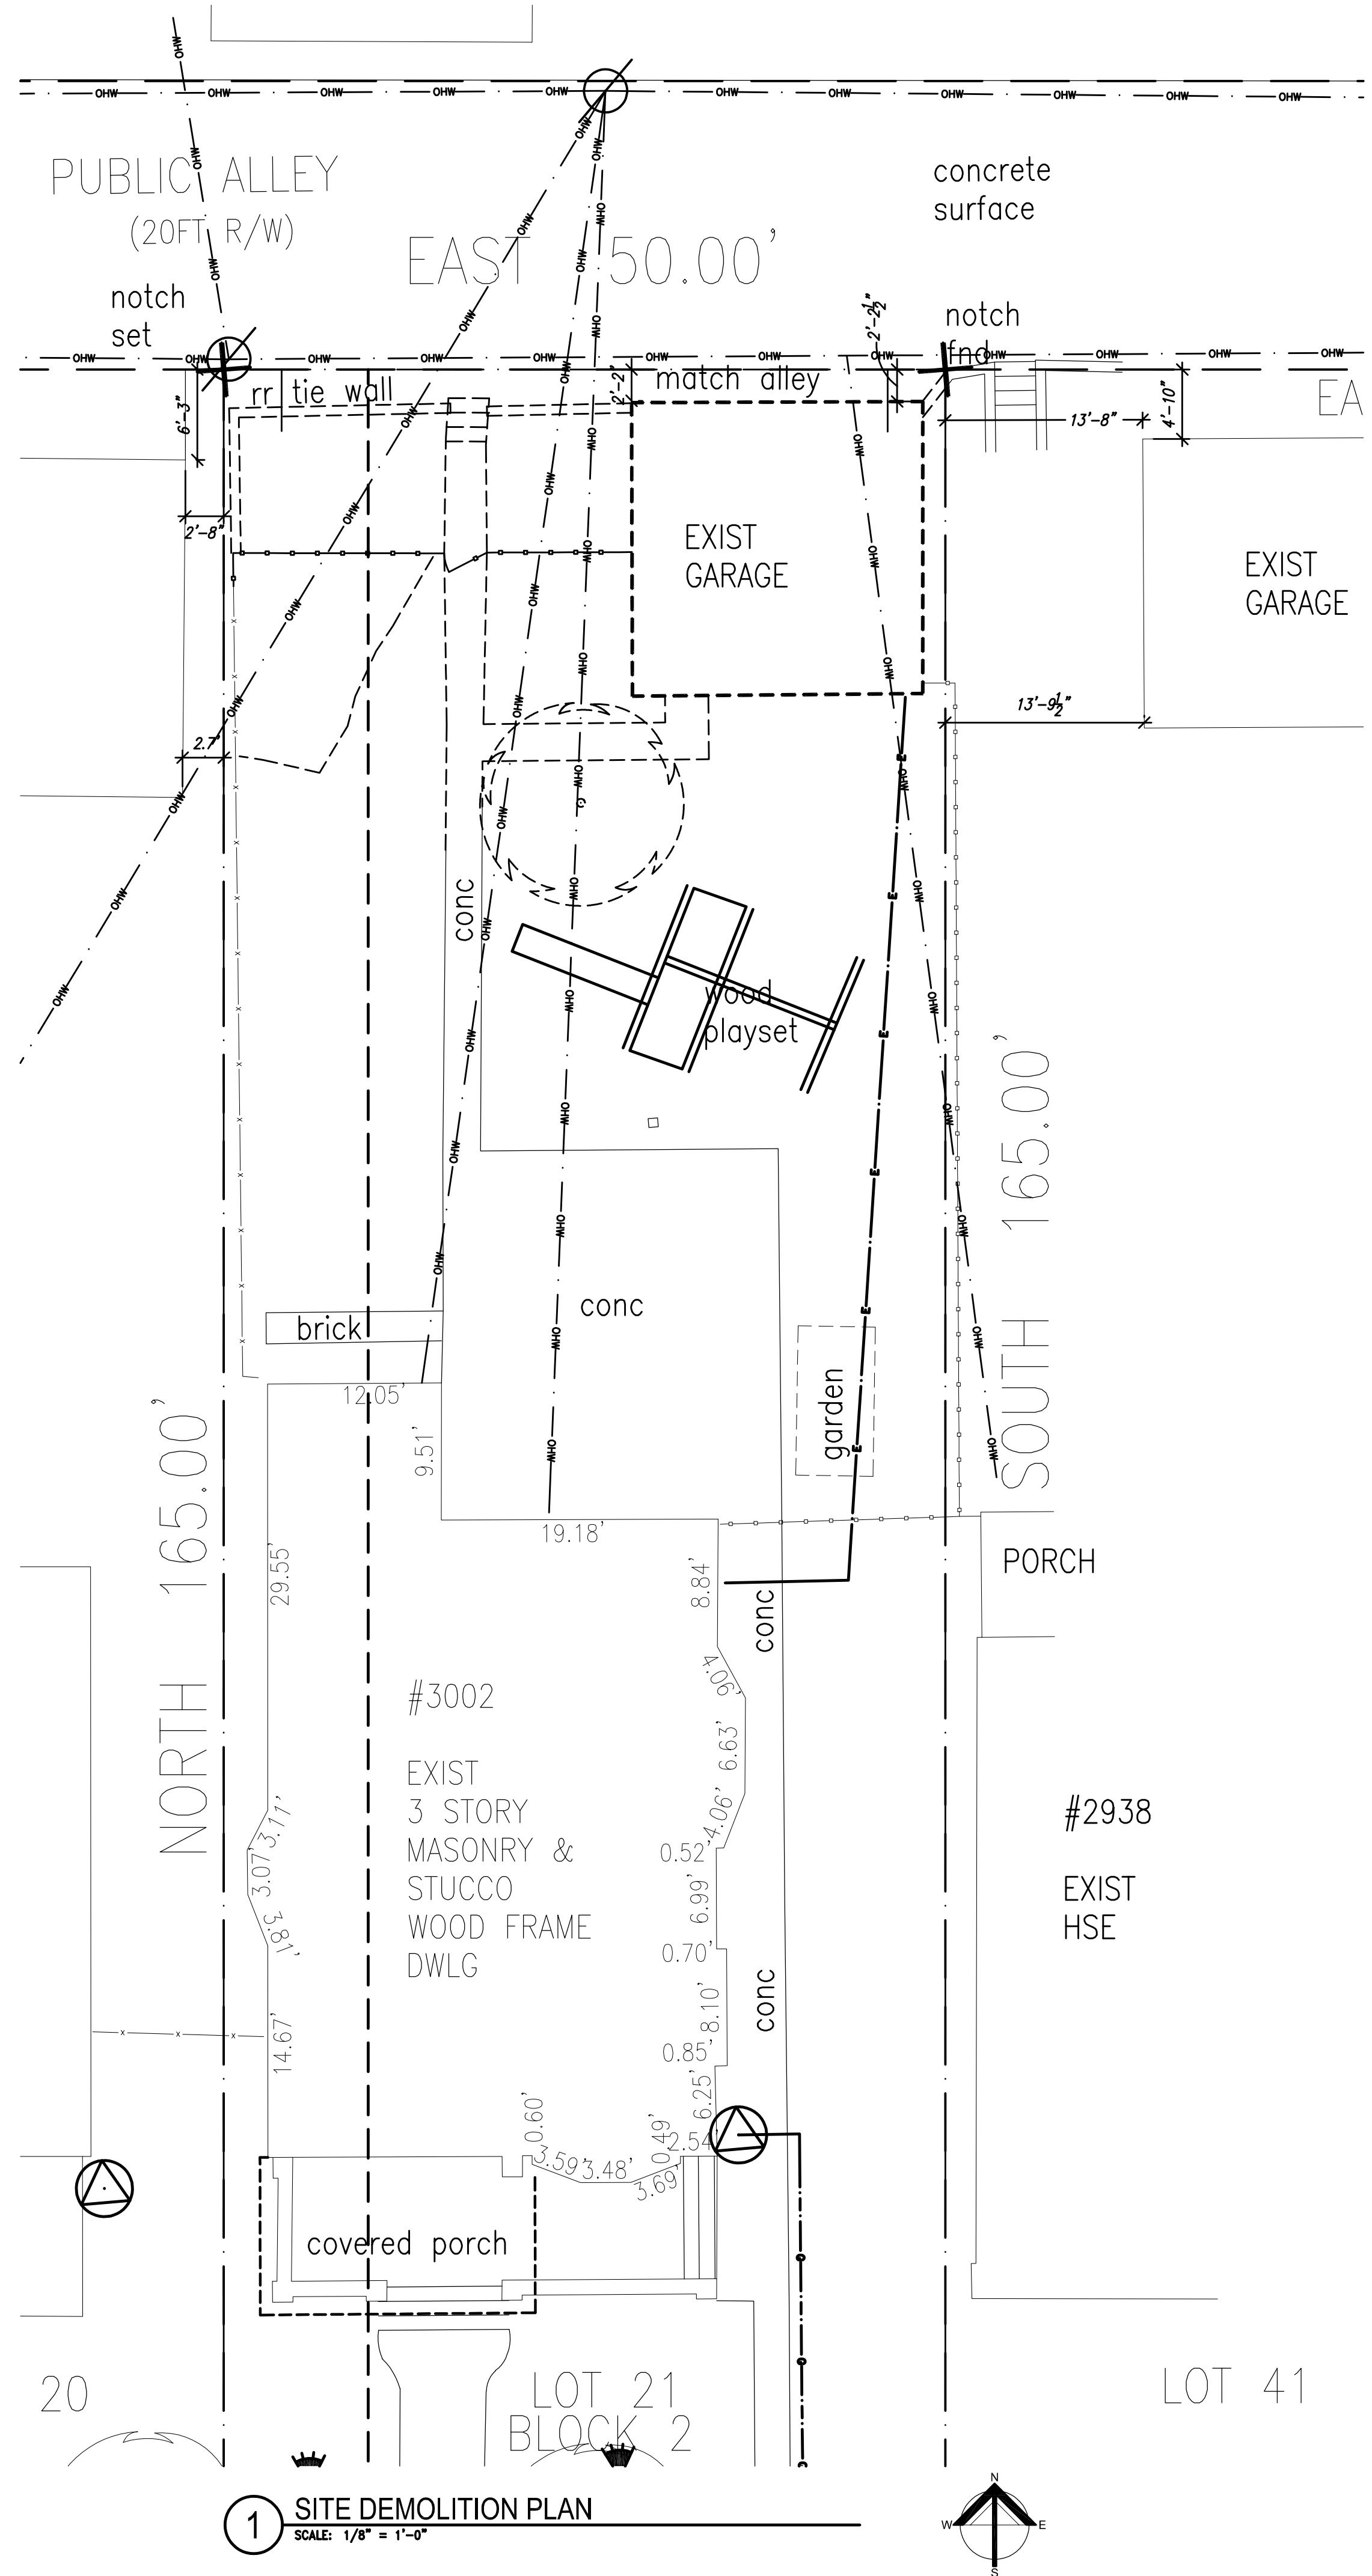

May 19, 2021 - 12:51pm
 Q:\15 Projects\15033-33 3002 W State Kennelly Garage\CDA\15033-33-L1-1.dwg



Quorum Architects, Inc.
 3112 West Highland Boulevard
 Milwaukee, Wisconsin 53208
 Phone: 414.265.9265
 Fax: 414.265.9465
 www.quorumarchitects.com

PRELIMINARY
 NOT FOR
 CONSTRUCTION
 QUORUM ARCHITECTS, INC.

**3002 W STATE STREET
 KENNELLY GARAGE**

3002 W. State Street
 Milwaukee, Wisconsin 53208

Revisions:

Sheet Name:
 GARAGE FLOOR PLAN
 ROOF PLAN
 EXTERIOR ELEVATIONS


Date: 05/19/2021

Drawn By: CGH/ZJT


Project No.: 15033.33

Sheet No.


A1.1

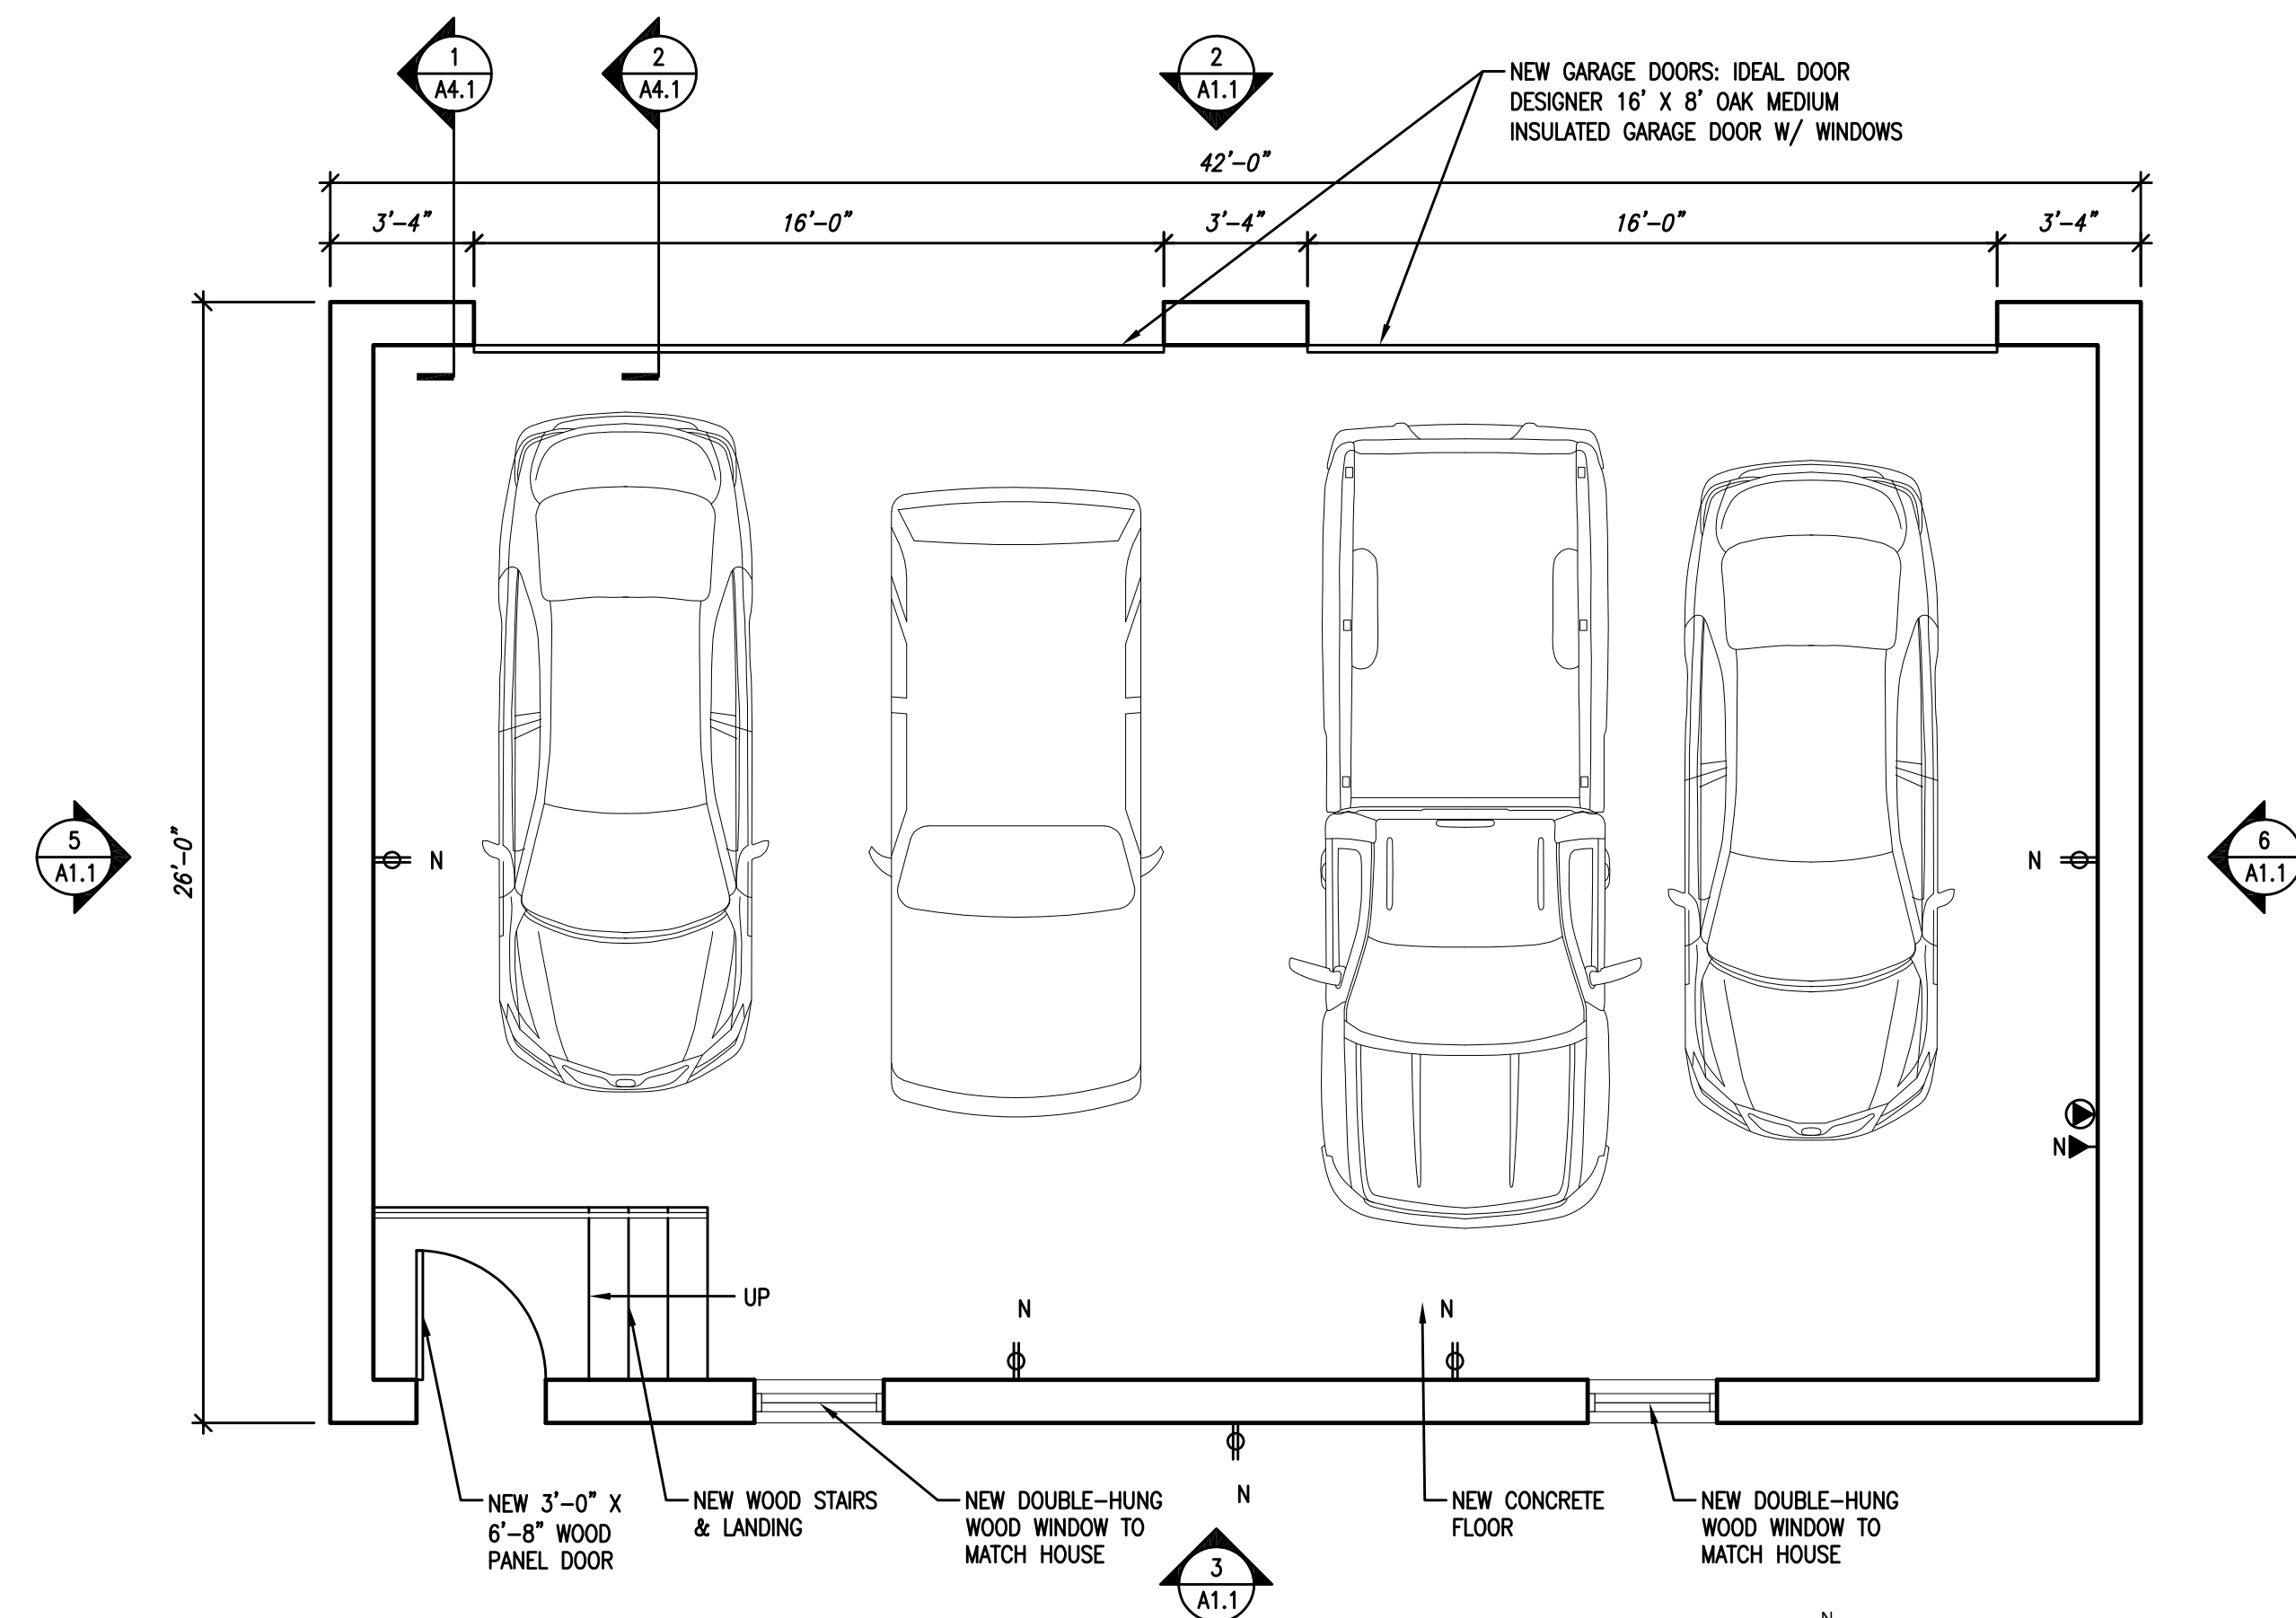


1 GARAGE FLOOR PLAN
 SCALE: 1/4" = 1'-0"

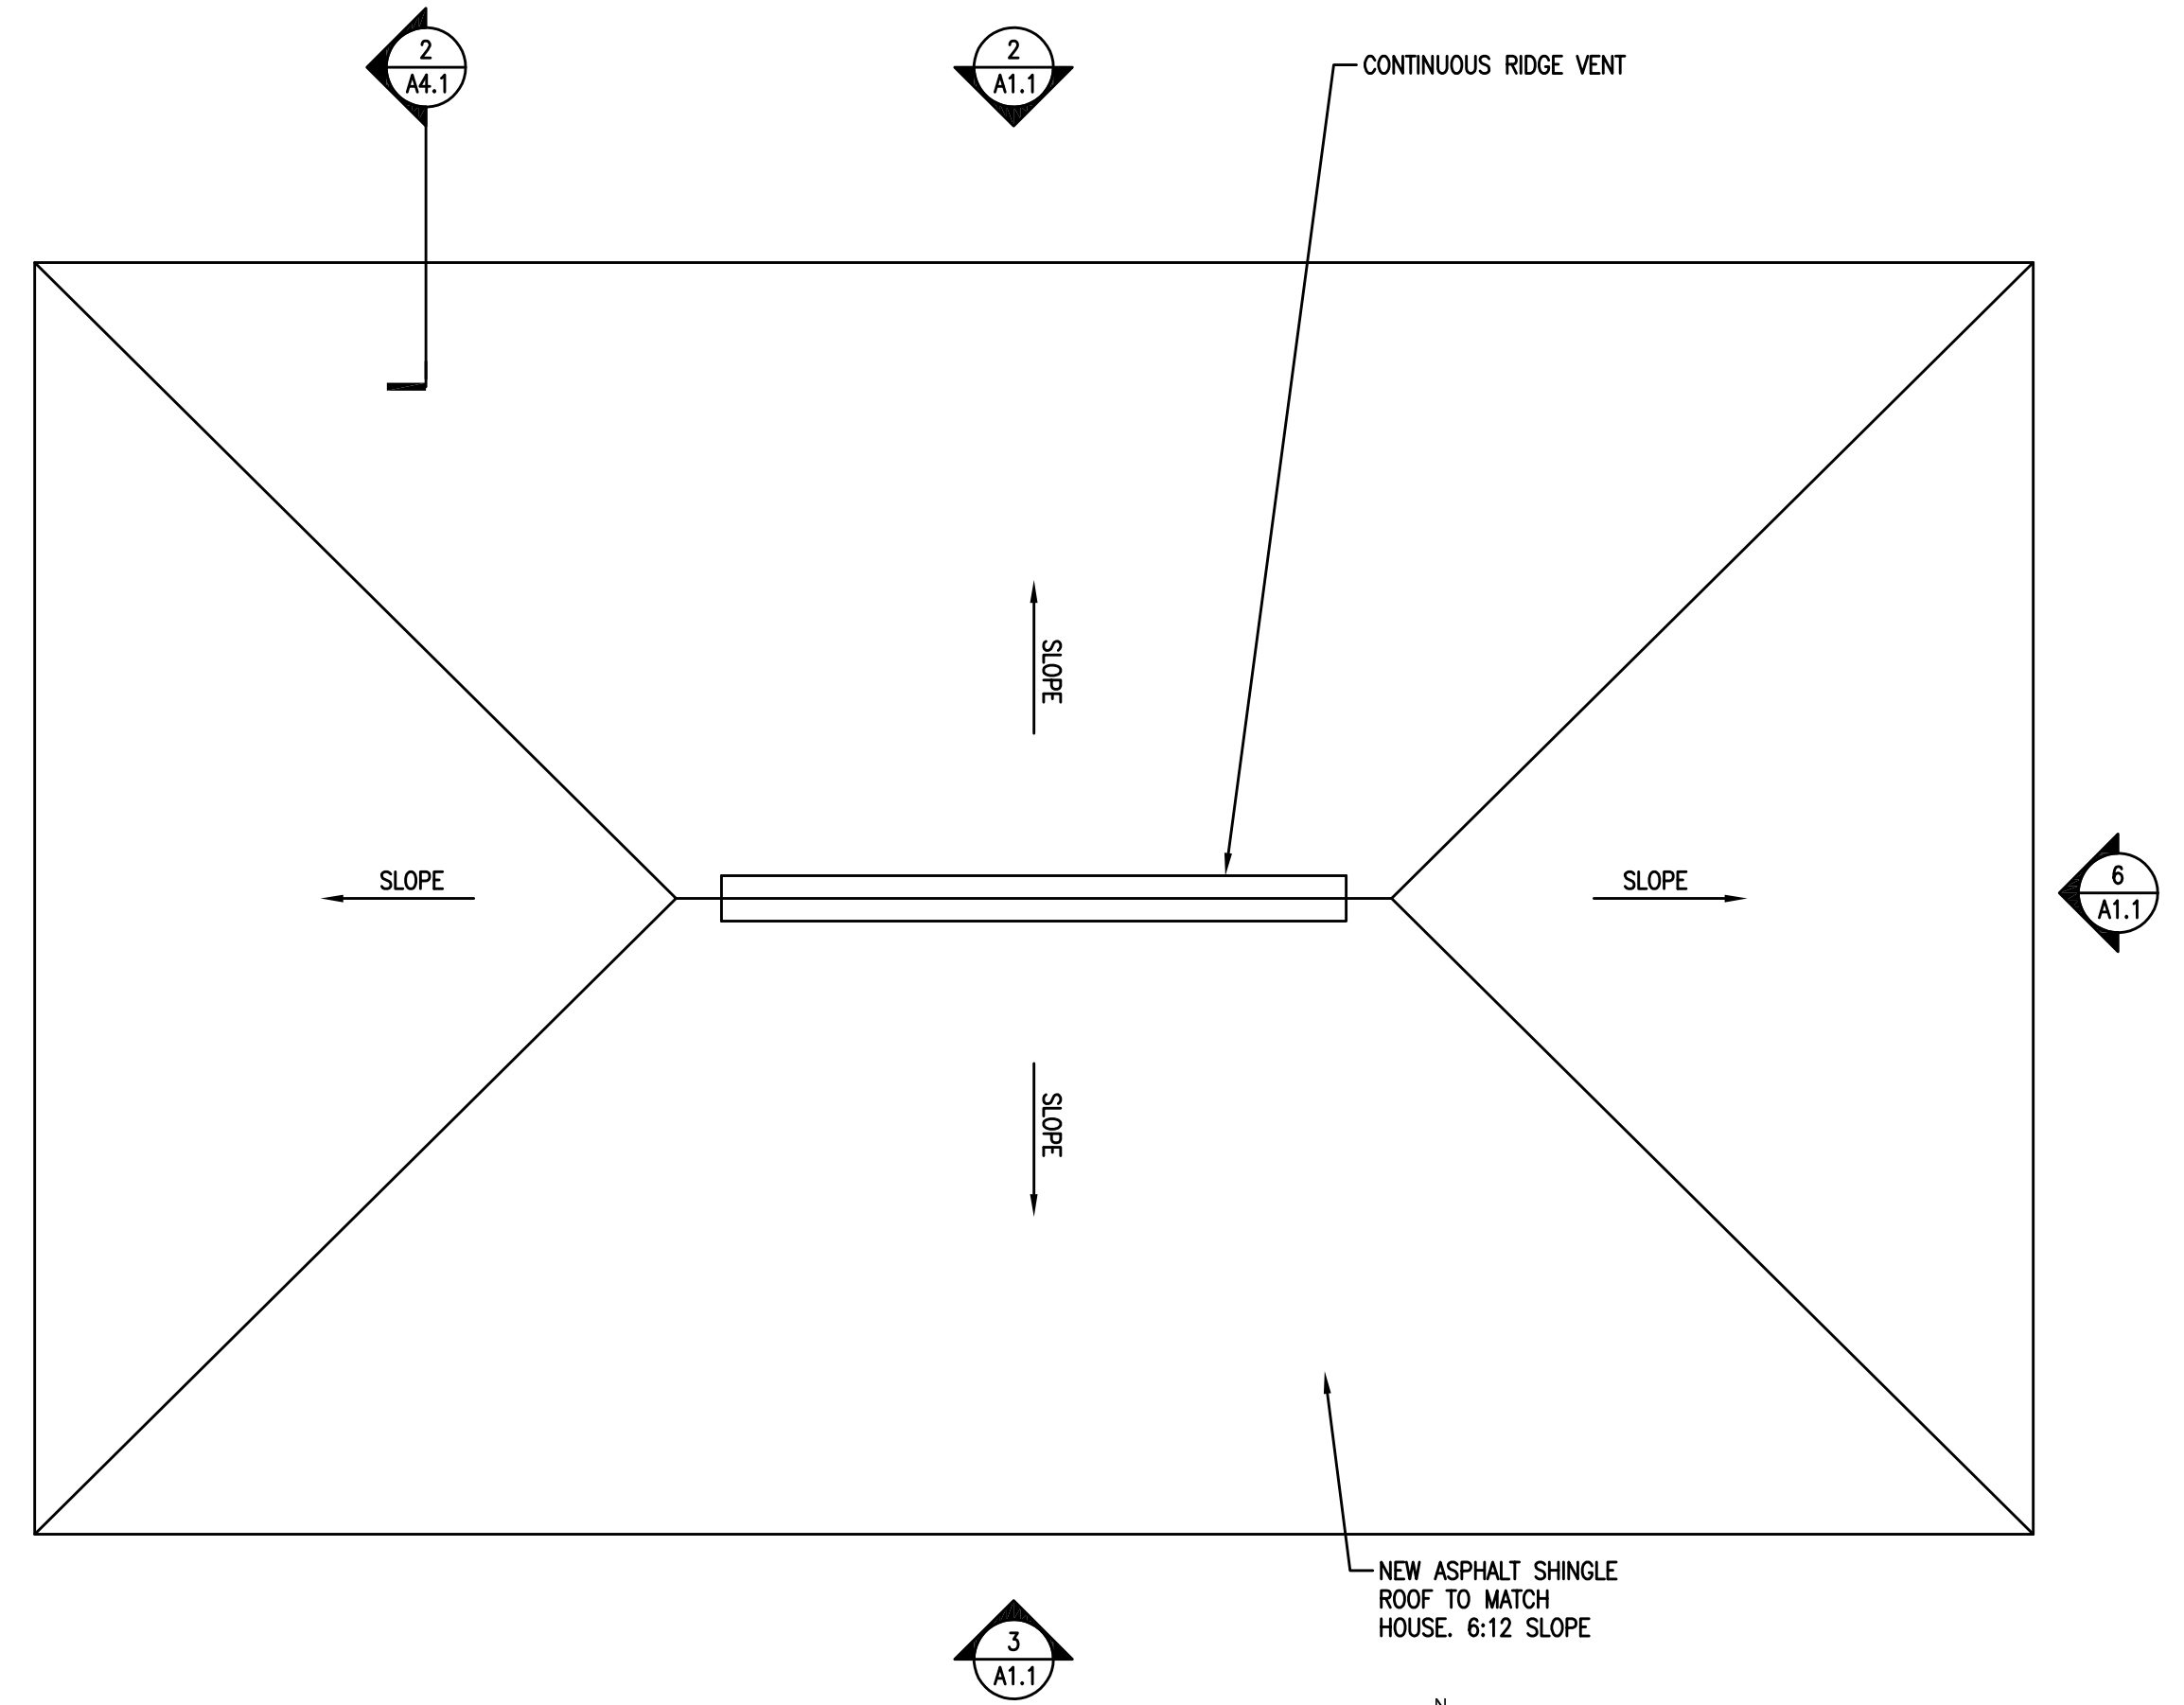


4 GARAGE FLOOR PLAN
 SCALE: 1/4" = 1'-0"

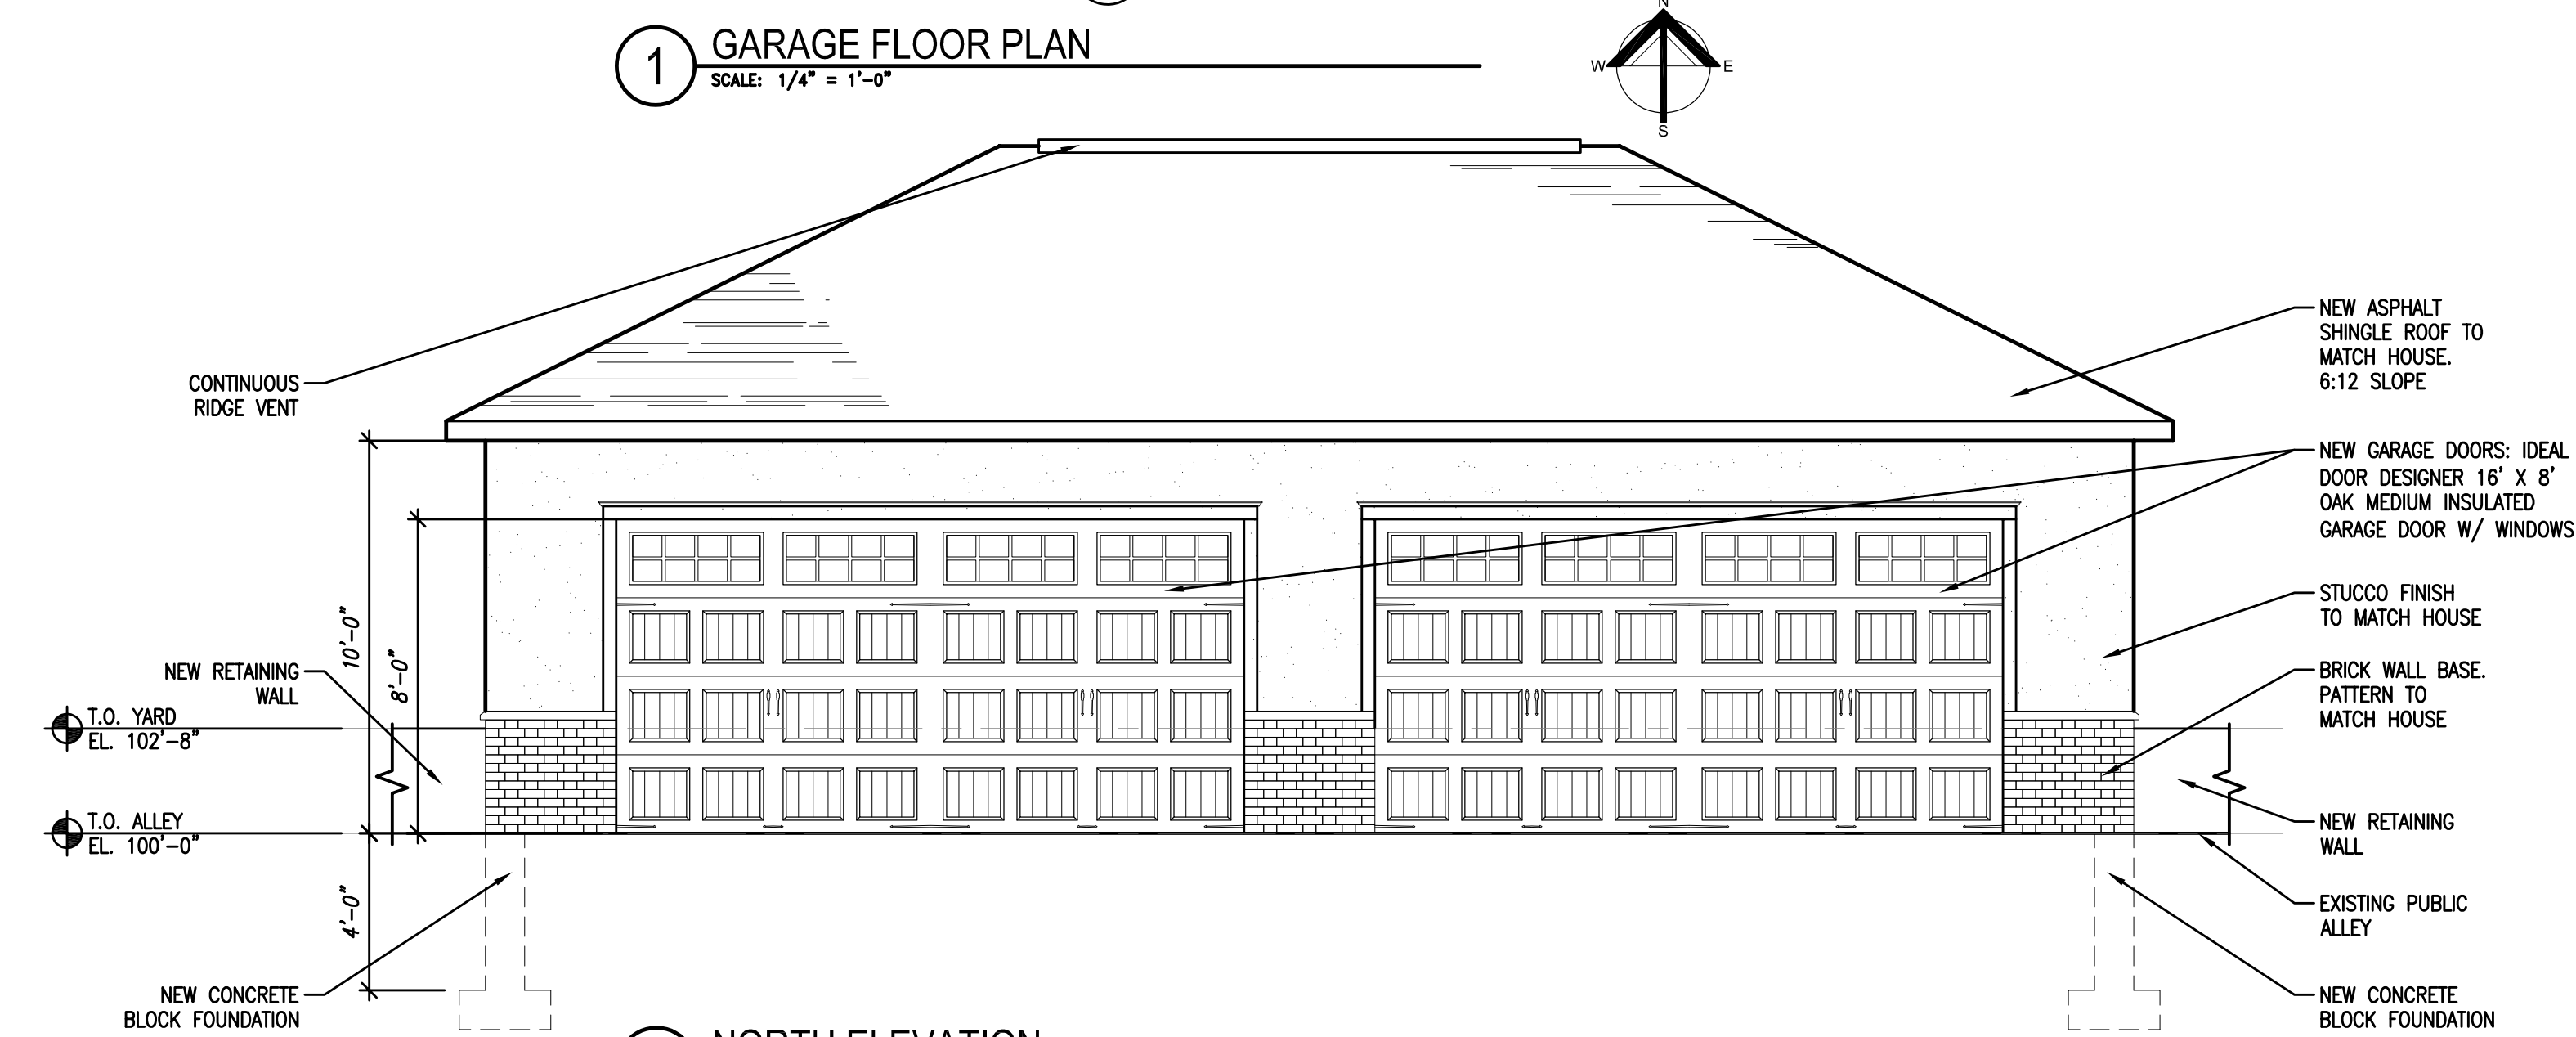


2 NORTH ELEVATION
 SCALE: 1/4" = 1'-0"

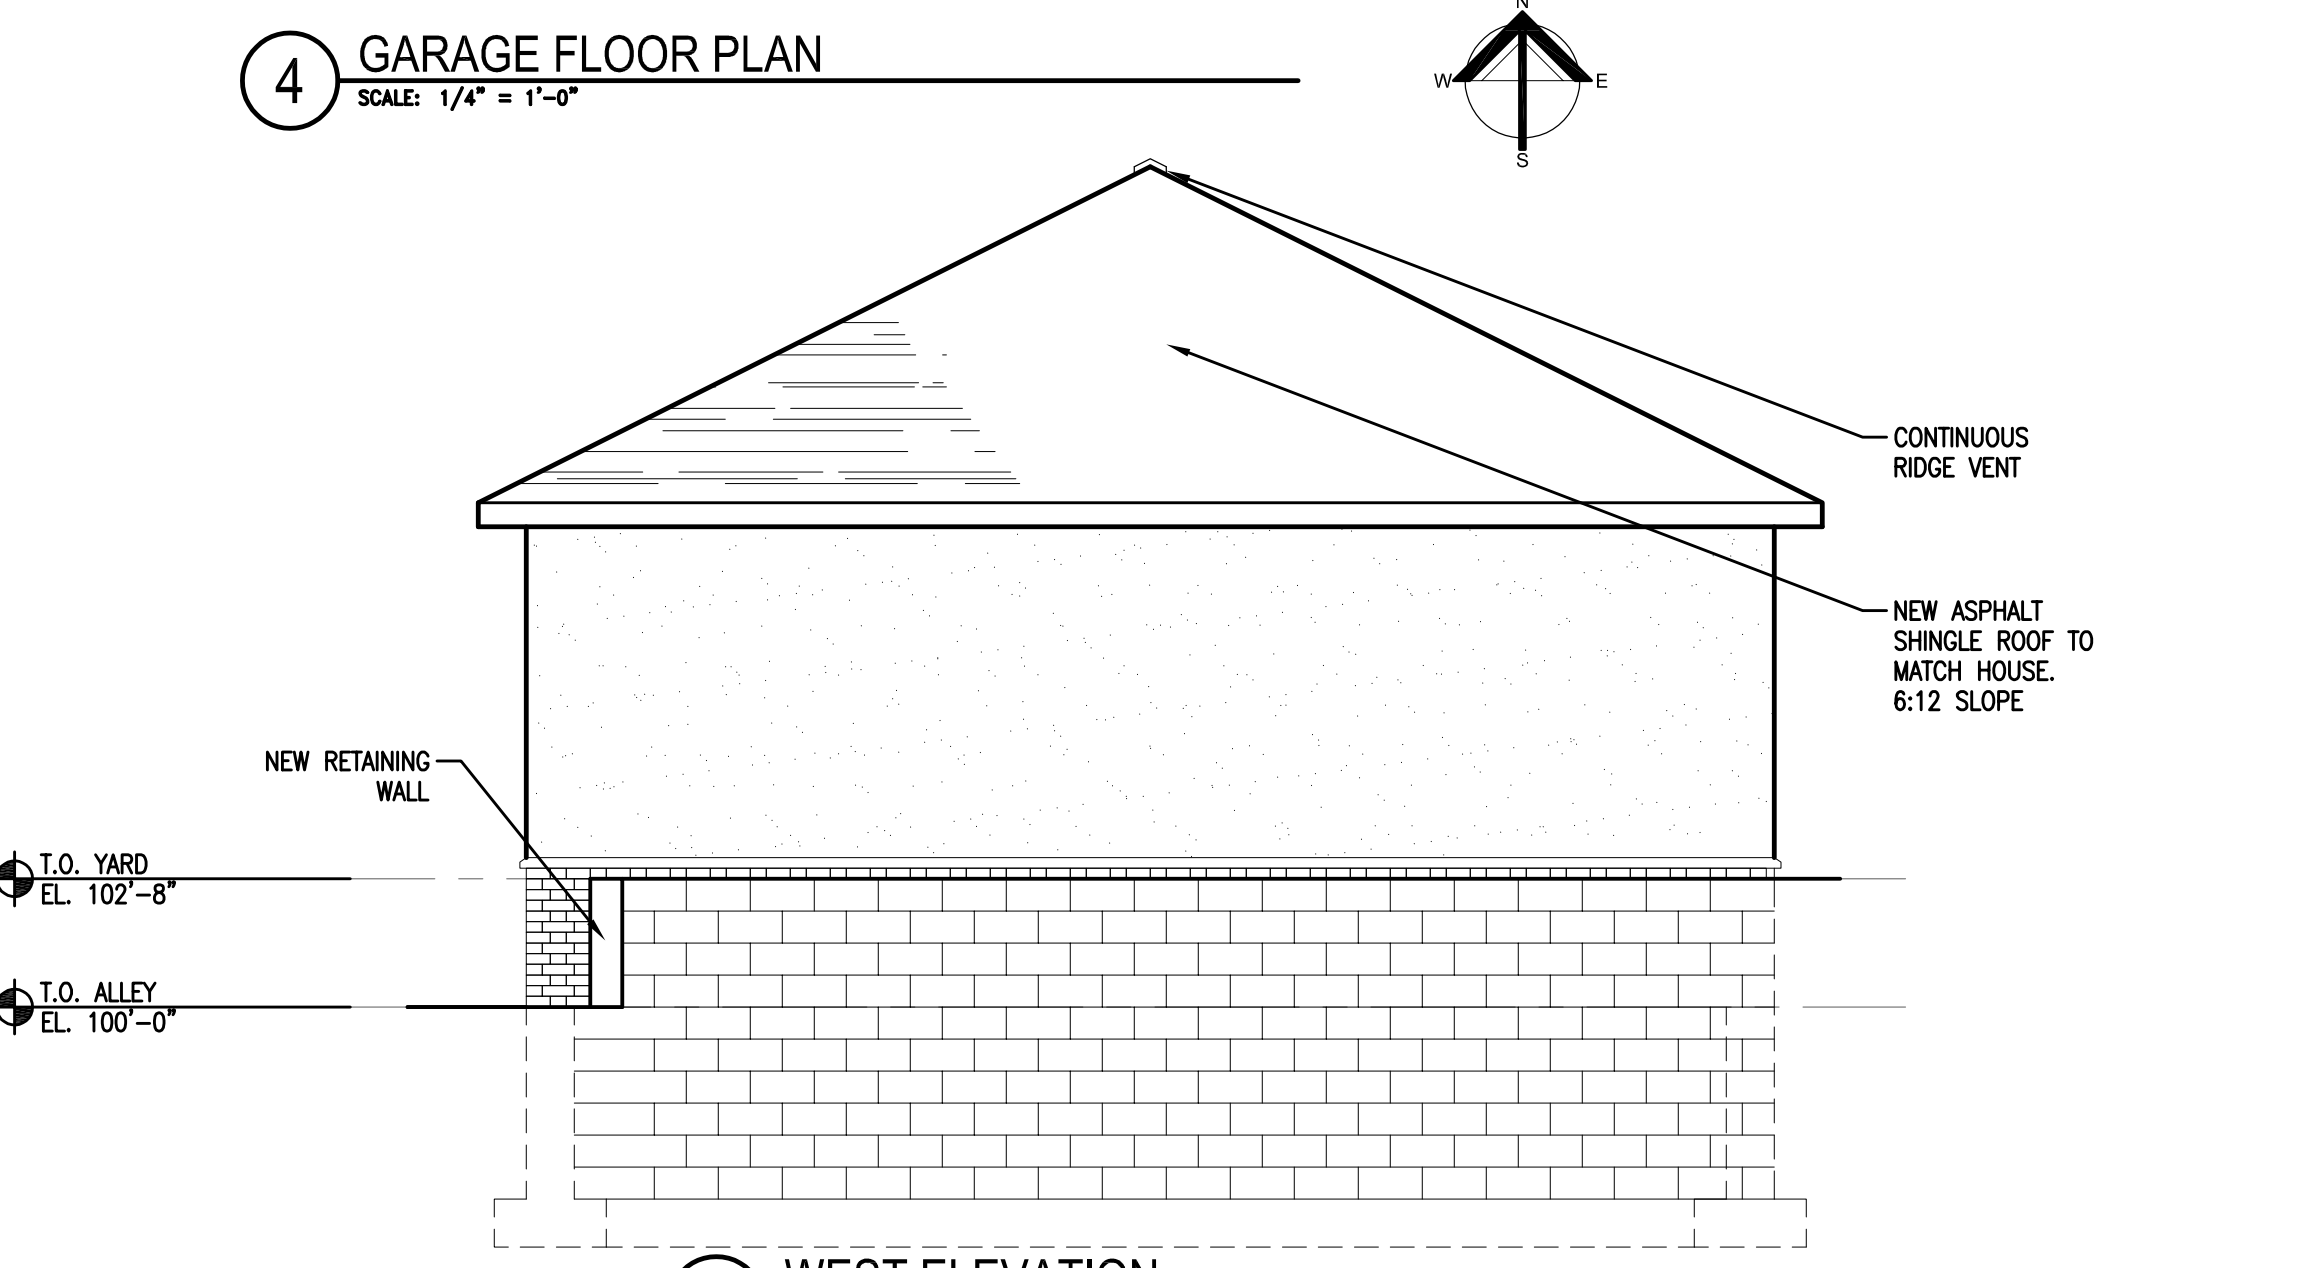

5 WEST ELEVATION
 SCALE: 1/4" = 1'-0"

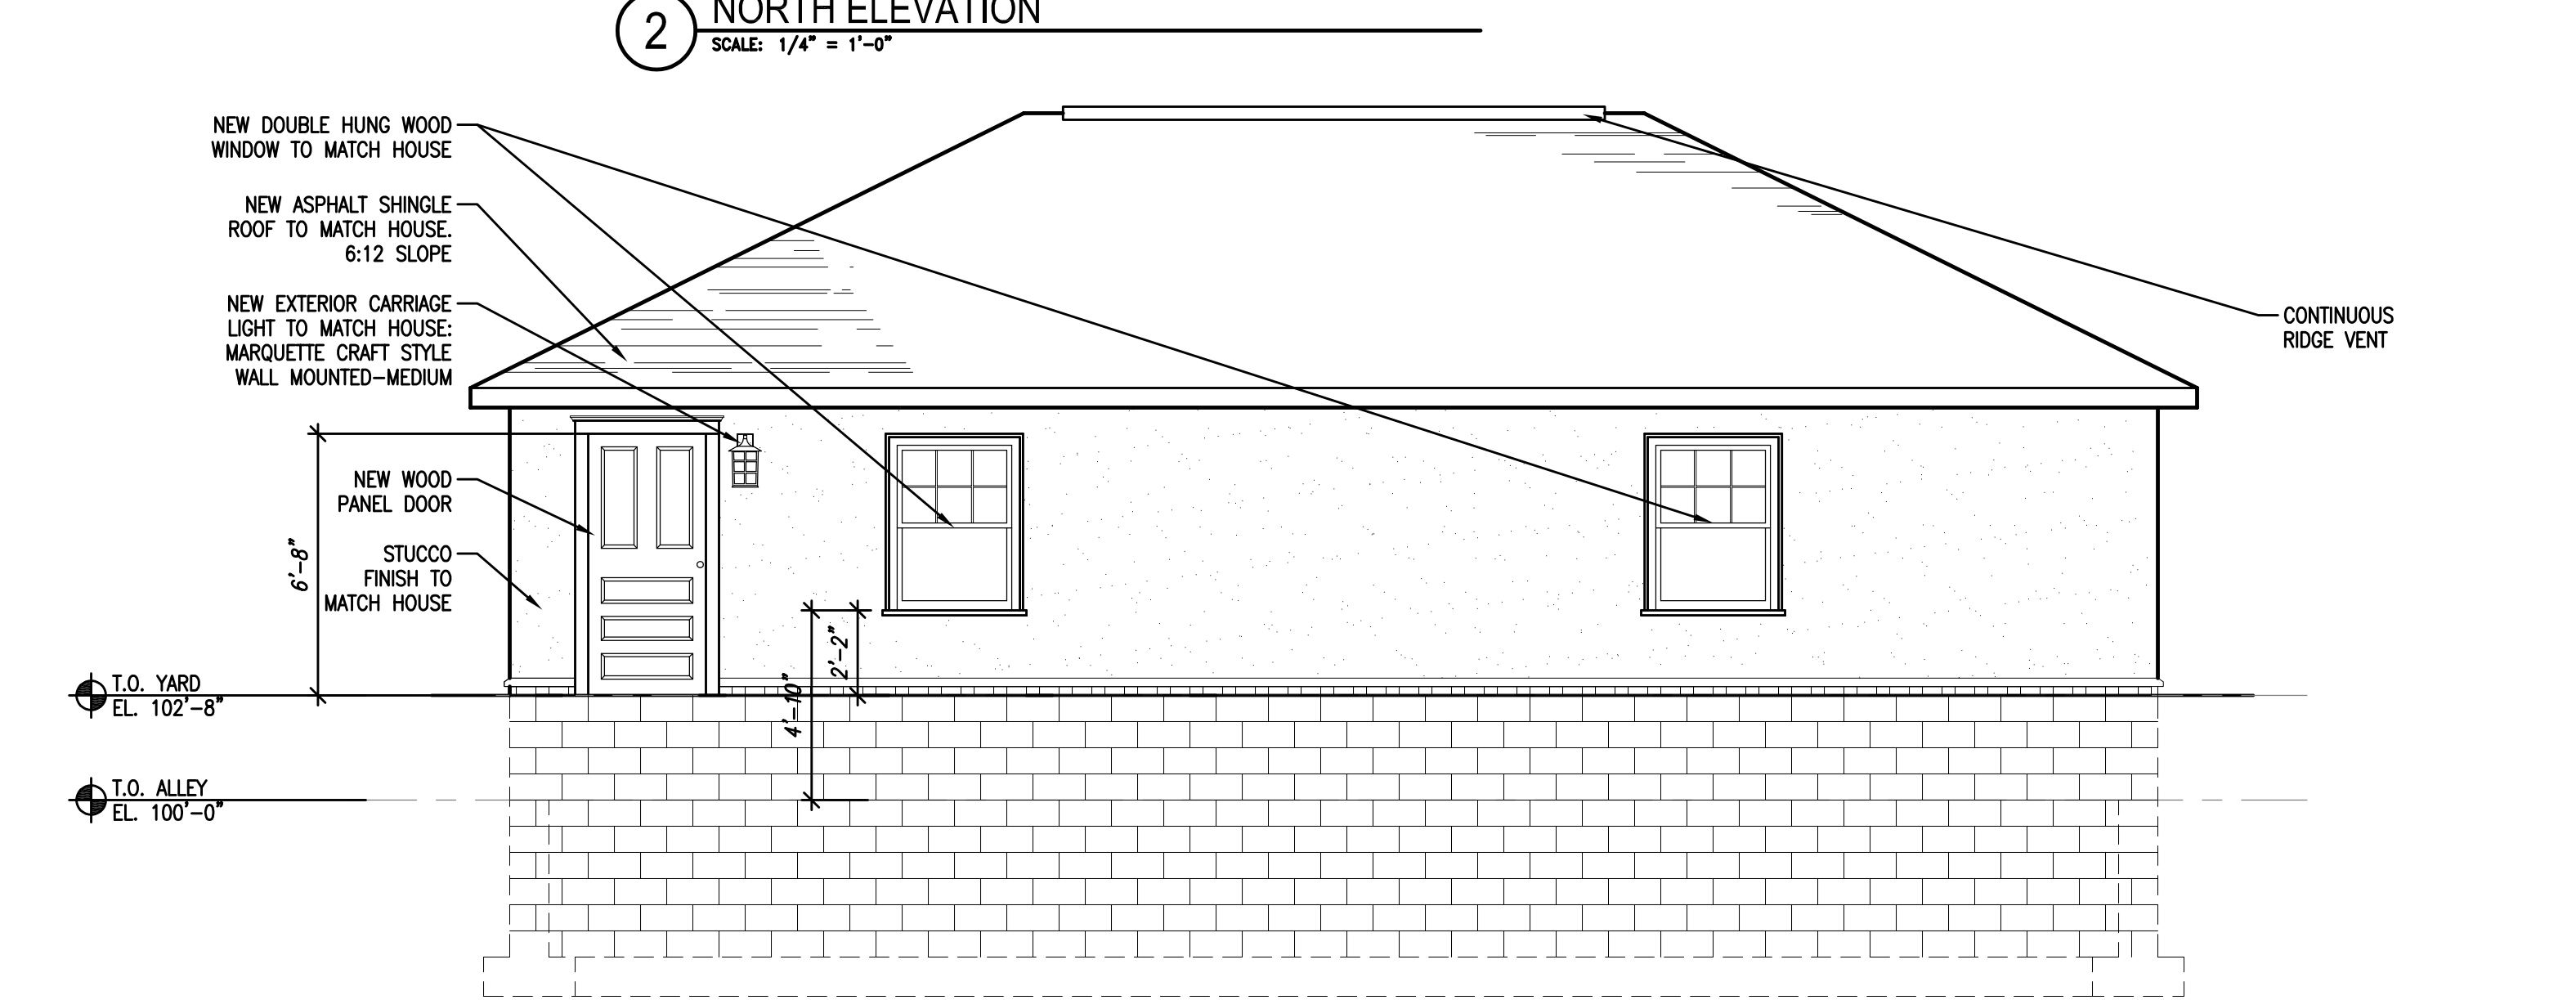

3 SOUTH ELEVATION
 SCALE: 1/4" = 1'-0"

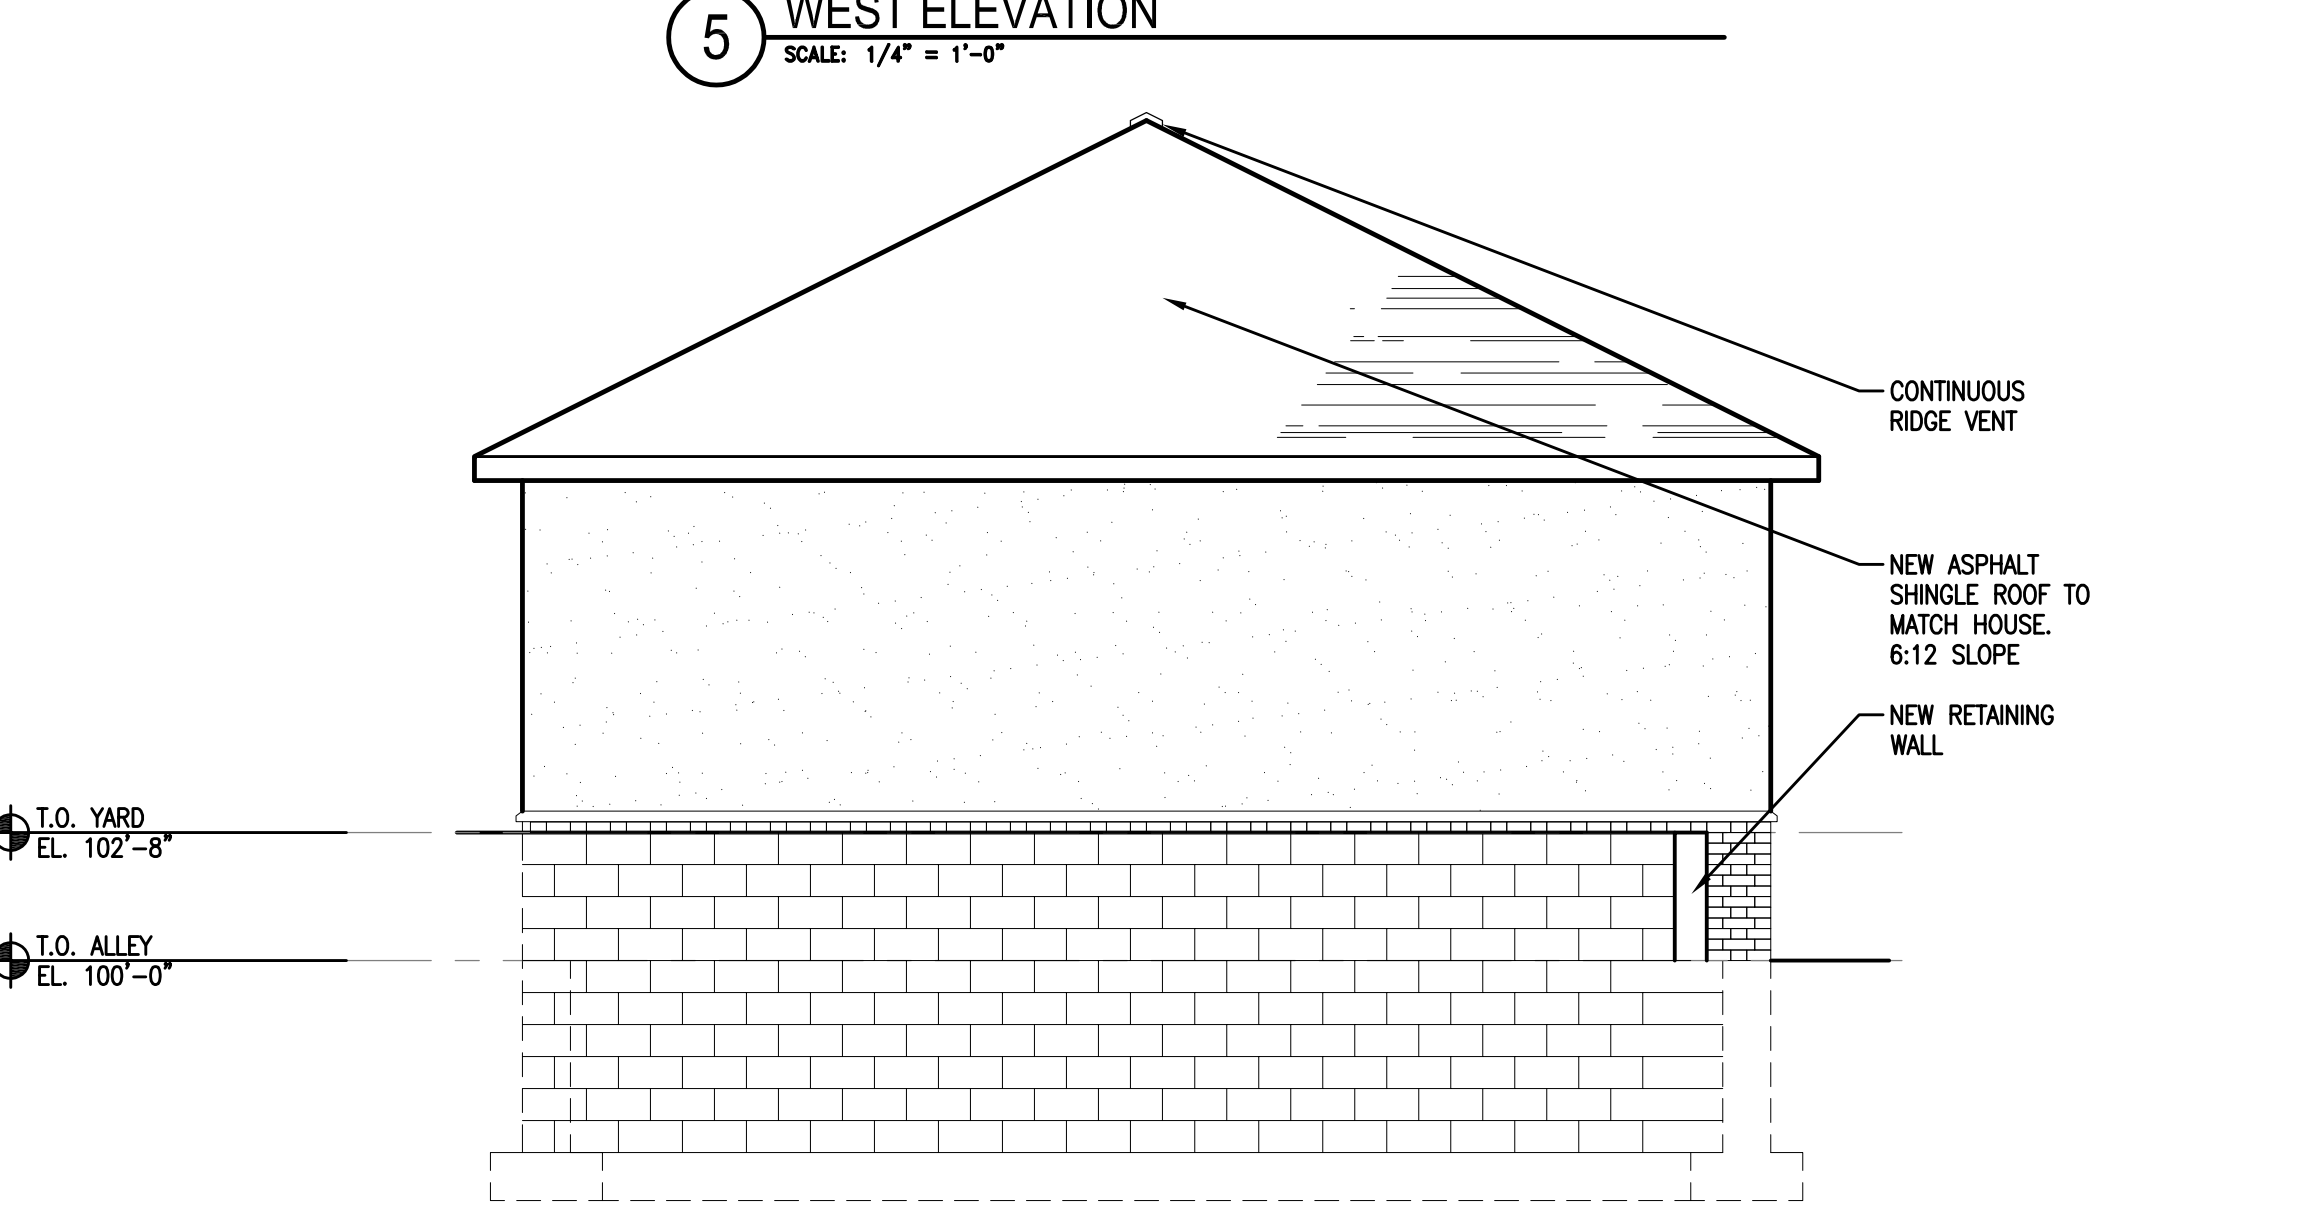

6 EAST ELEVATION
 SCALE: 1/4" = 1'-0"

May 19, 2021 - 2:34pm
 O:\15 Projects\15033-33 3002 W State Kennelly Garage\CDA\15033-33-A1-1.dwg
 Copyright 2021, Quorum Architects, Inc.



PRELIMINARY
 NOT FOR
 CONSTRUCTION
 QUORUM ARCHITECTS, INC.

**3002 W STATE STREET
 KENNELLY GARAGE**

3002 W. State Street
 Milwaukee, Wisconsin 53208

Revisions:

Sheet Name:
 SECTIONS


Date: 05/19/2021

Drawn By: CGH/ZJT


Project No.: 15033.33

Sheet No.

A4.1

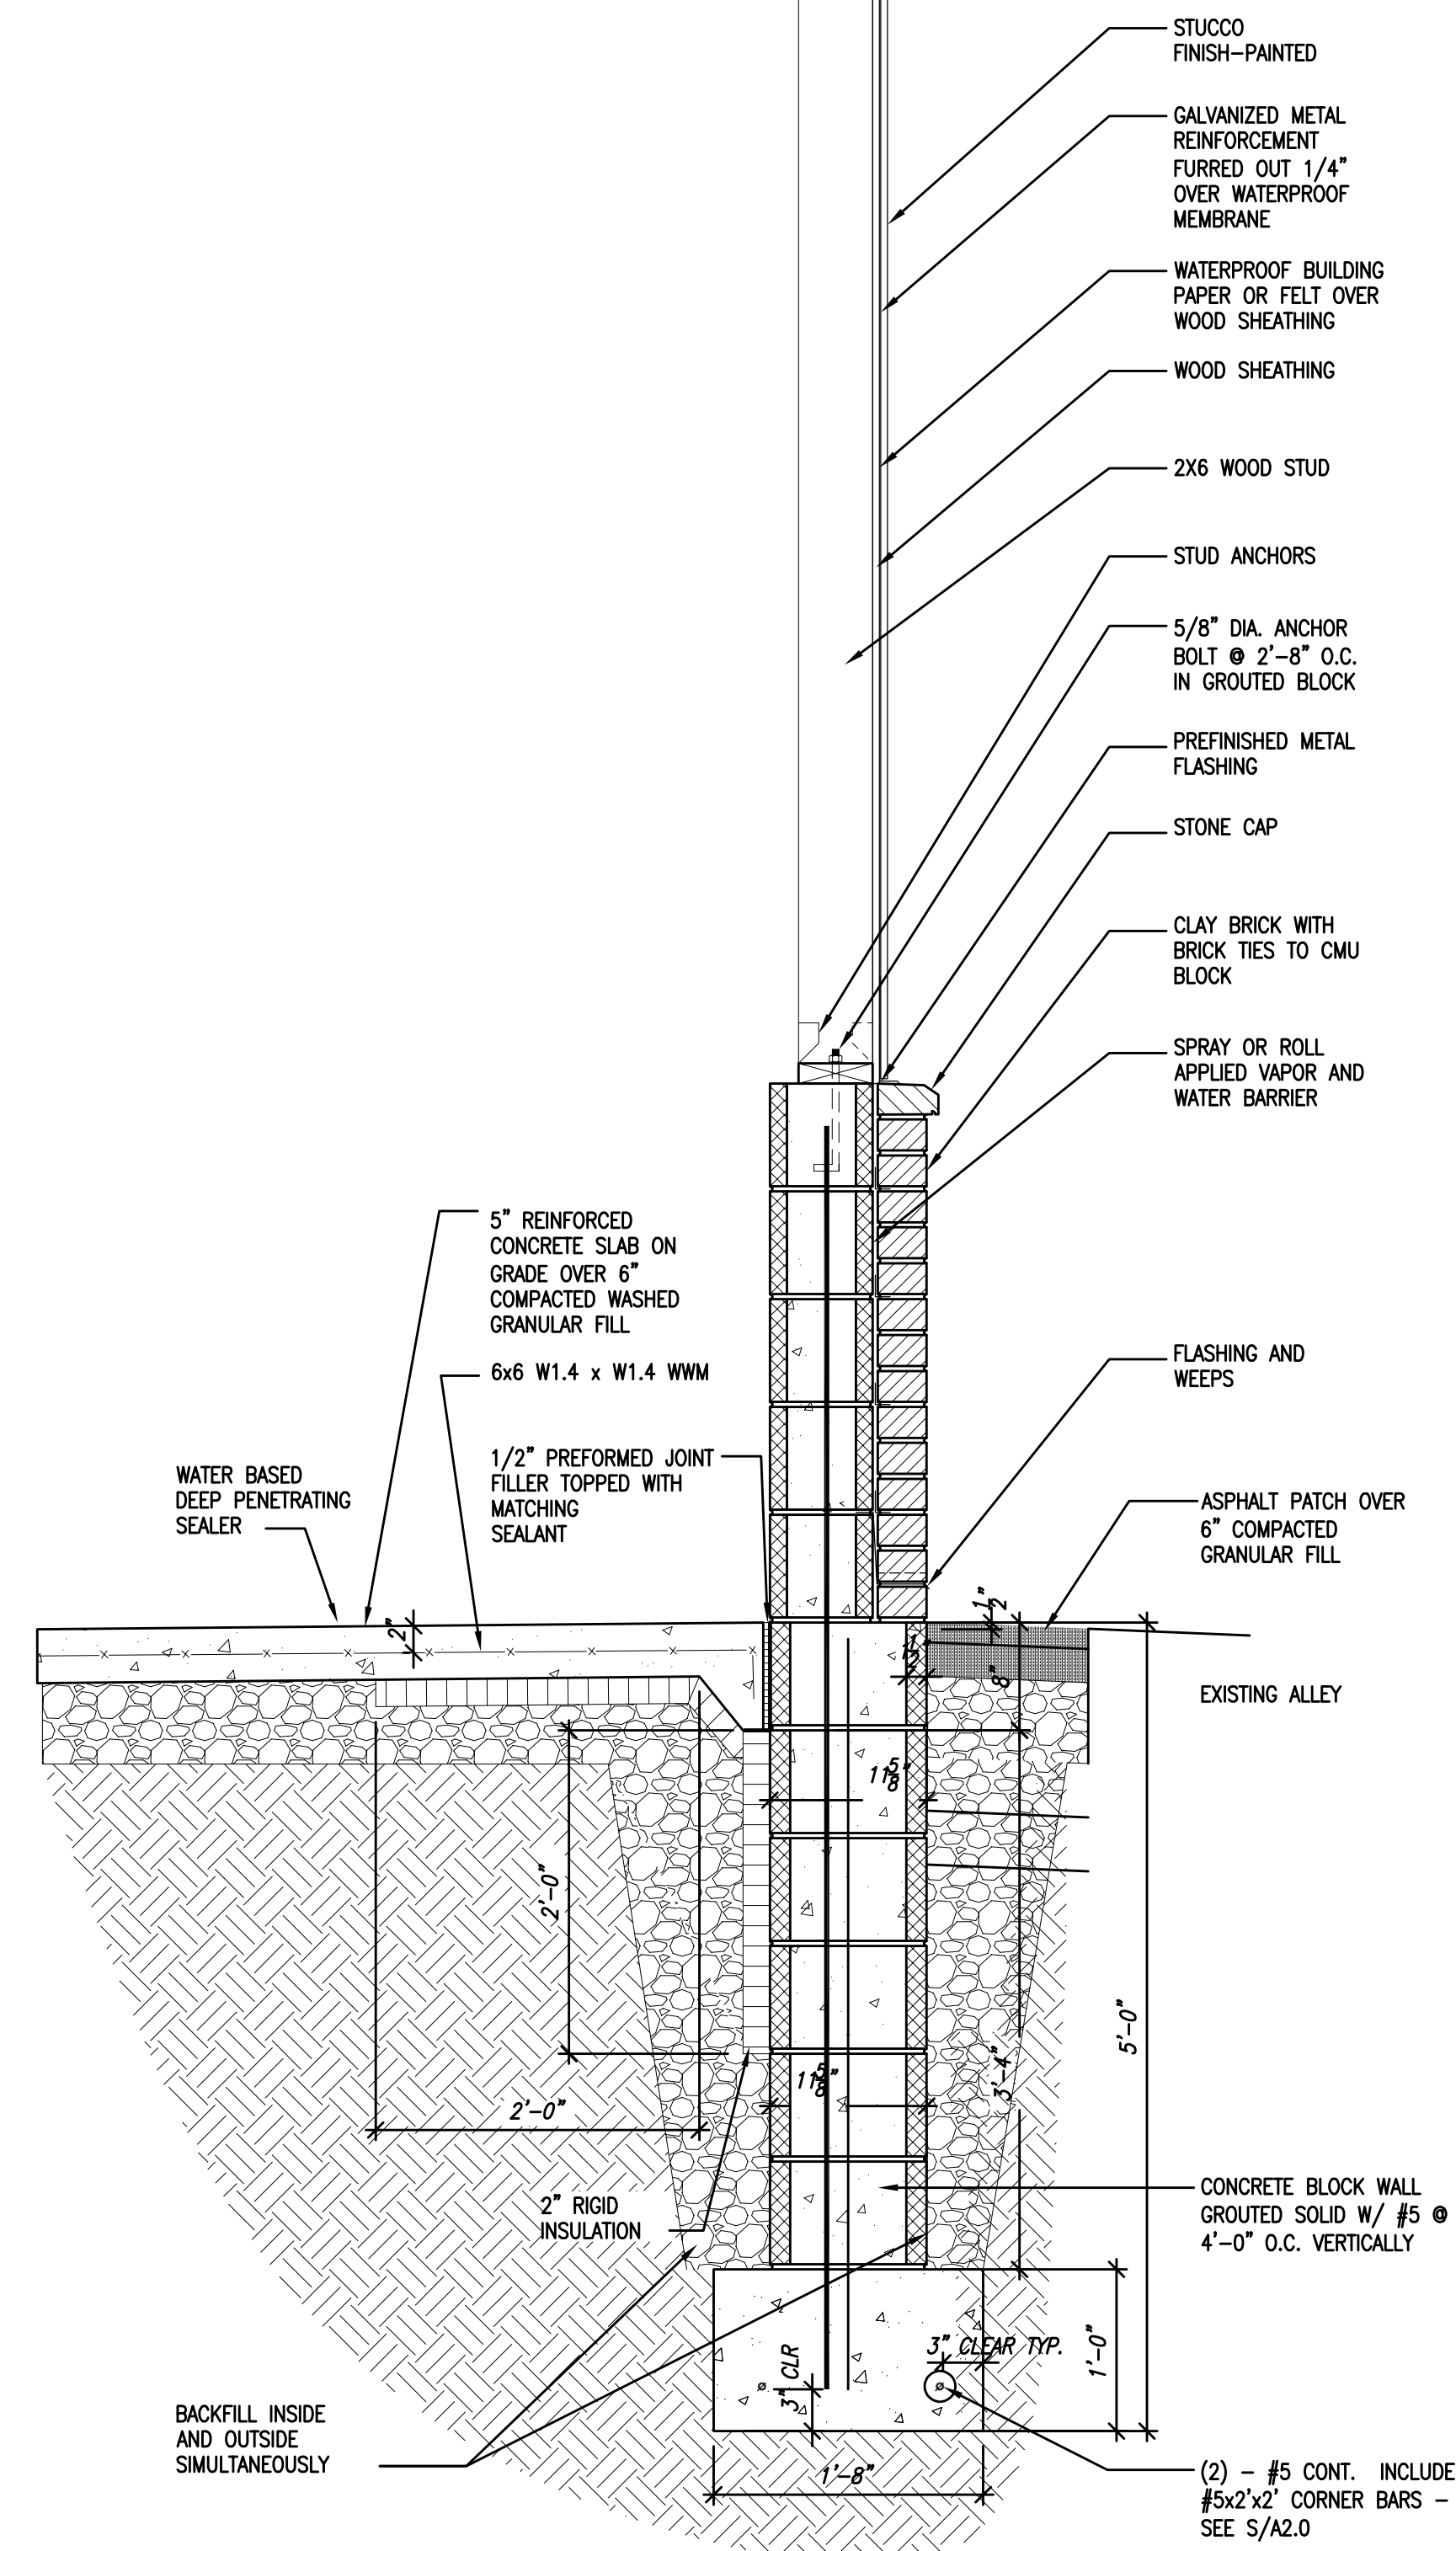

1 FOUNDATION WALL SECTION
 SCALE: 1" = 1'-0"

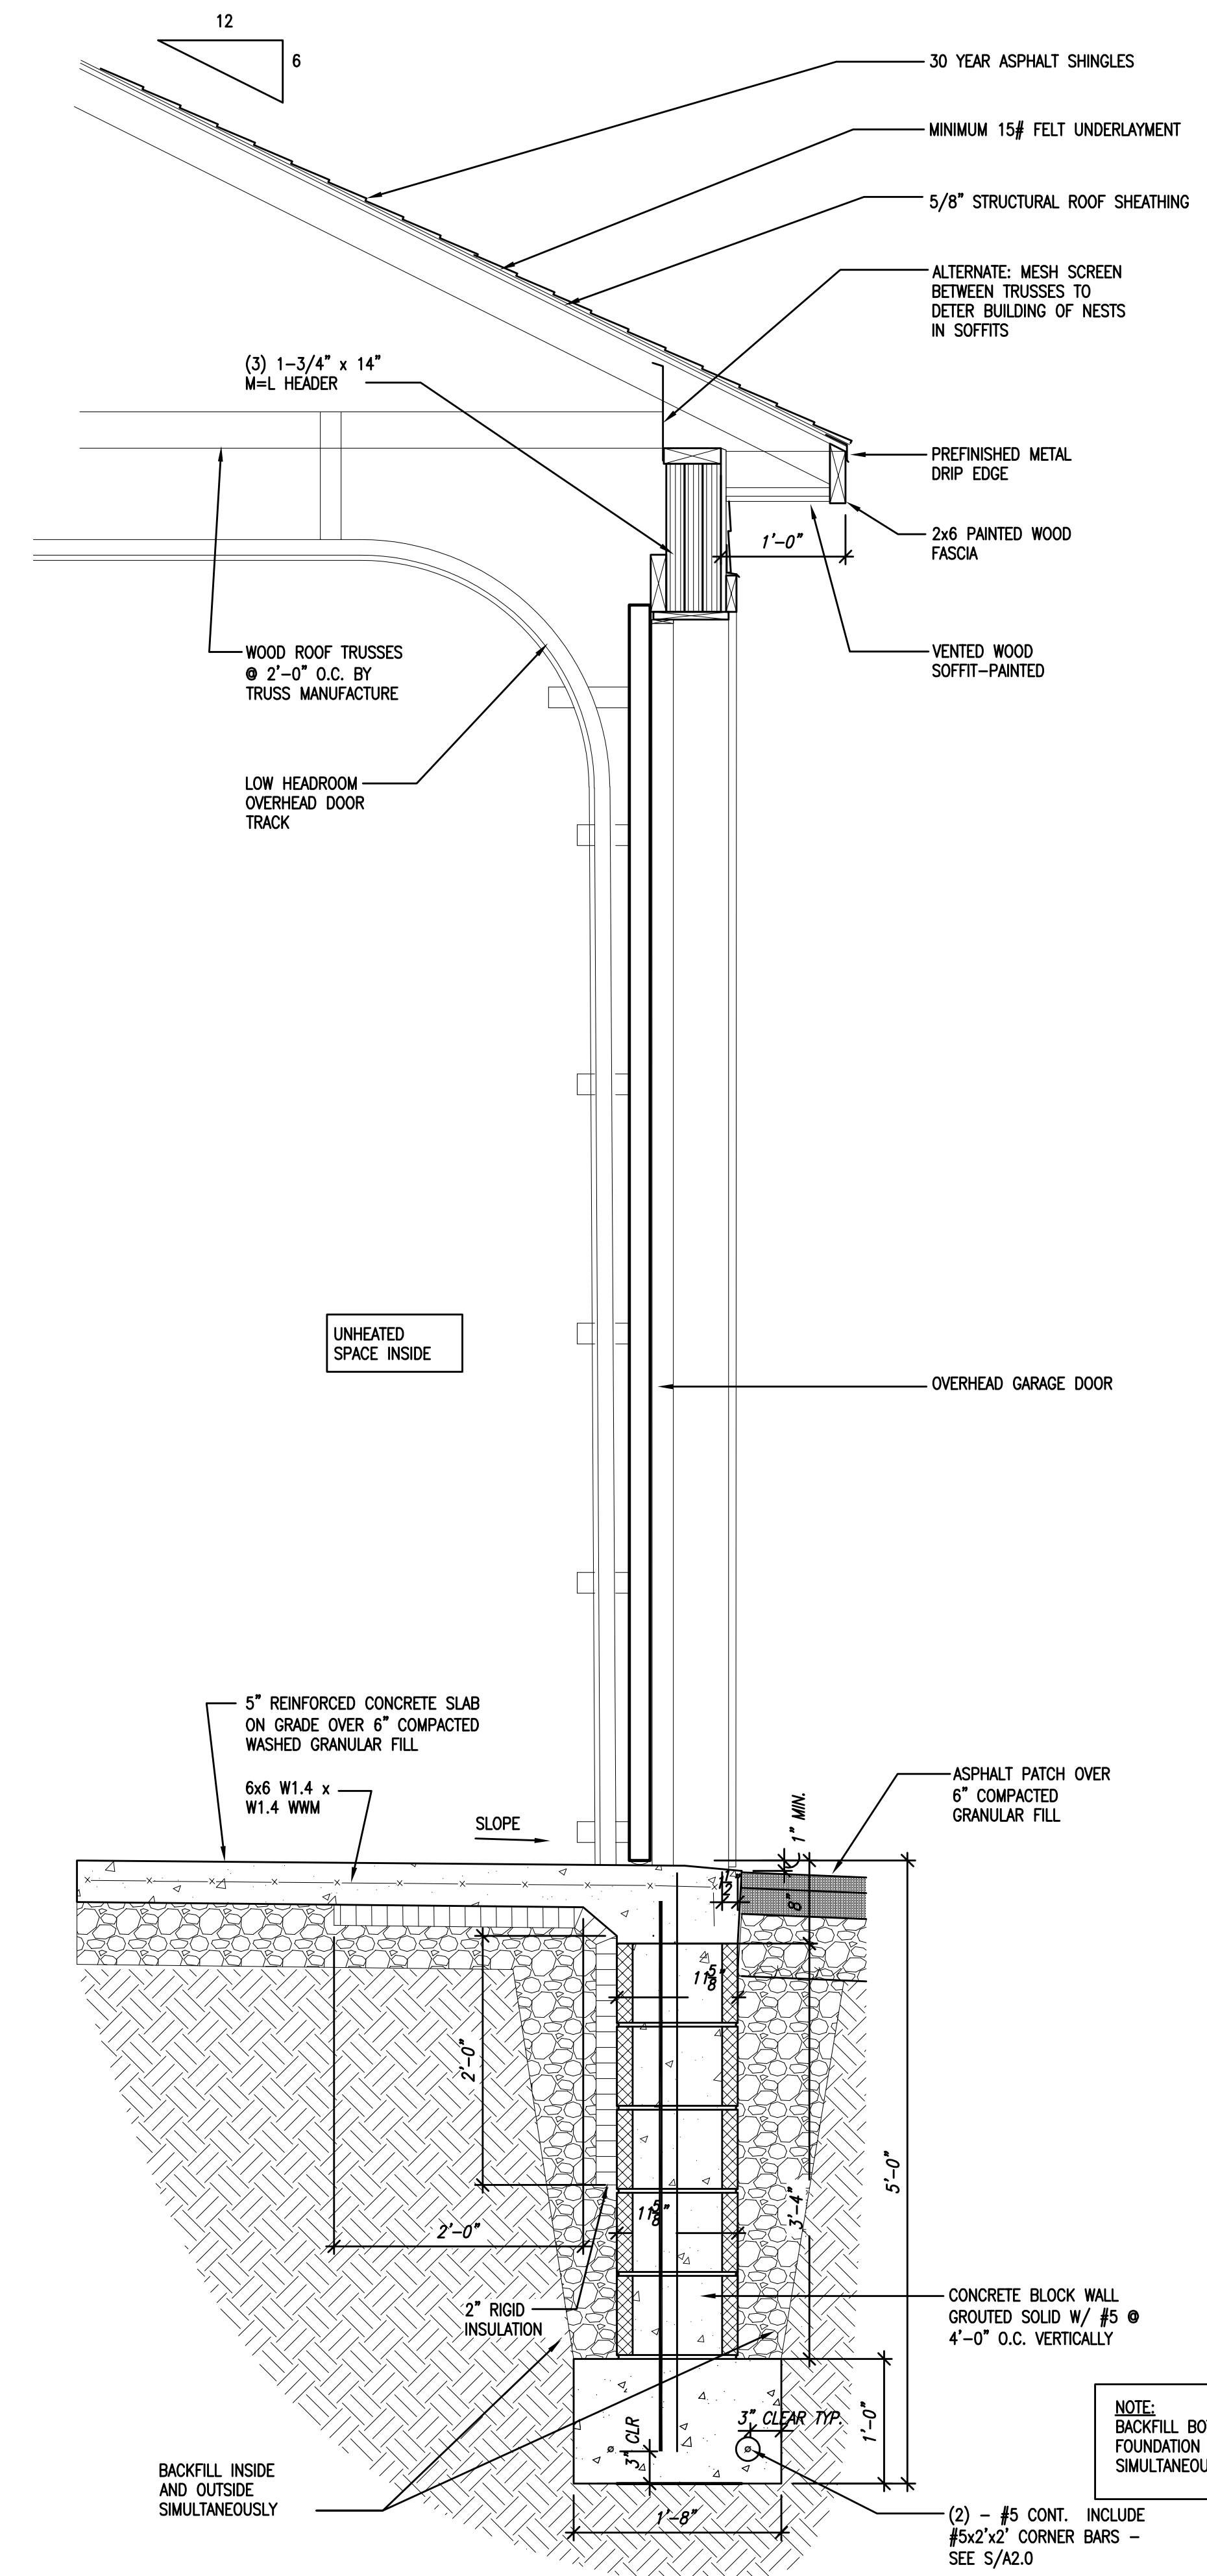

2 WALL SECTION @ GARAGE DOOR
 SCALE: 1" = 1'-0"