

# WGEMA CAMPUS GENERAL PLANNED DEVELOPMENT


3215 WEST STATE STREET  
MILWAUKEE, WISCONSIN 53208

## TTHIGWE BUILDING REVISIONS

DATE: DECEMBER 29 2021


PROJECT NUMBER: 15014.02

LOCATION MAP:

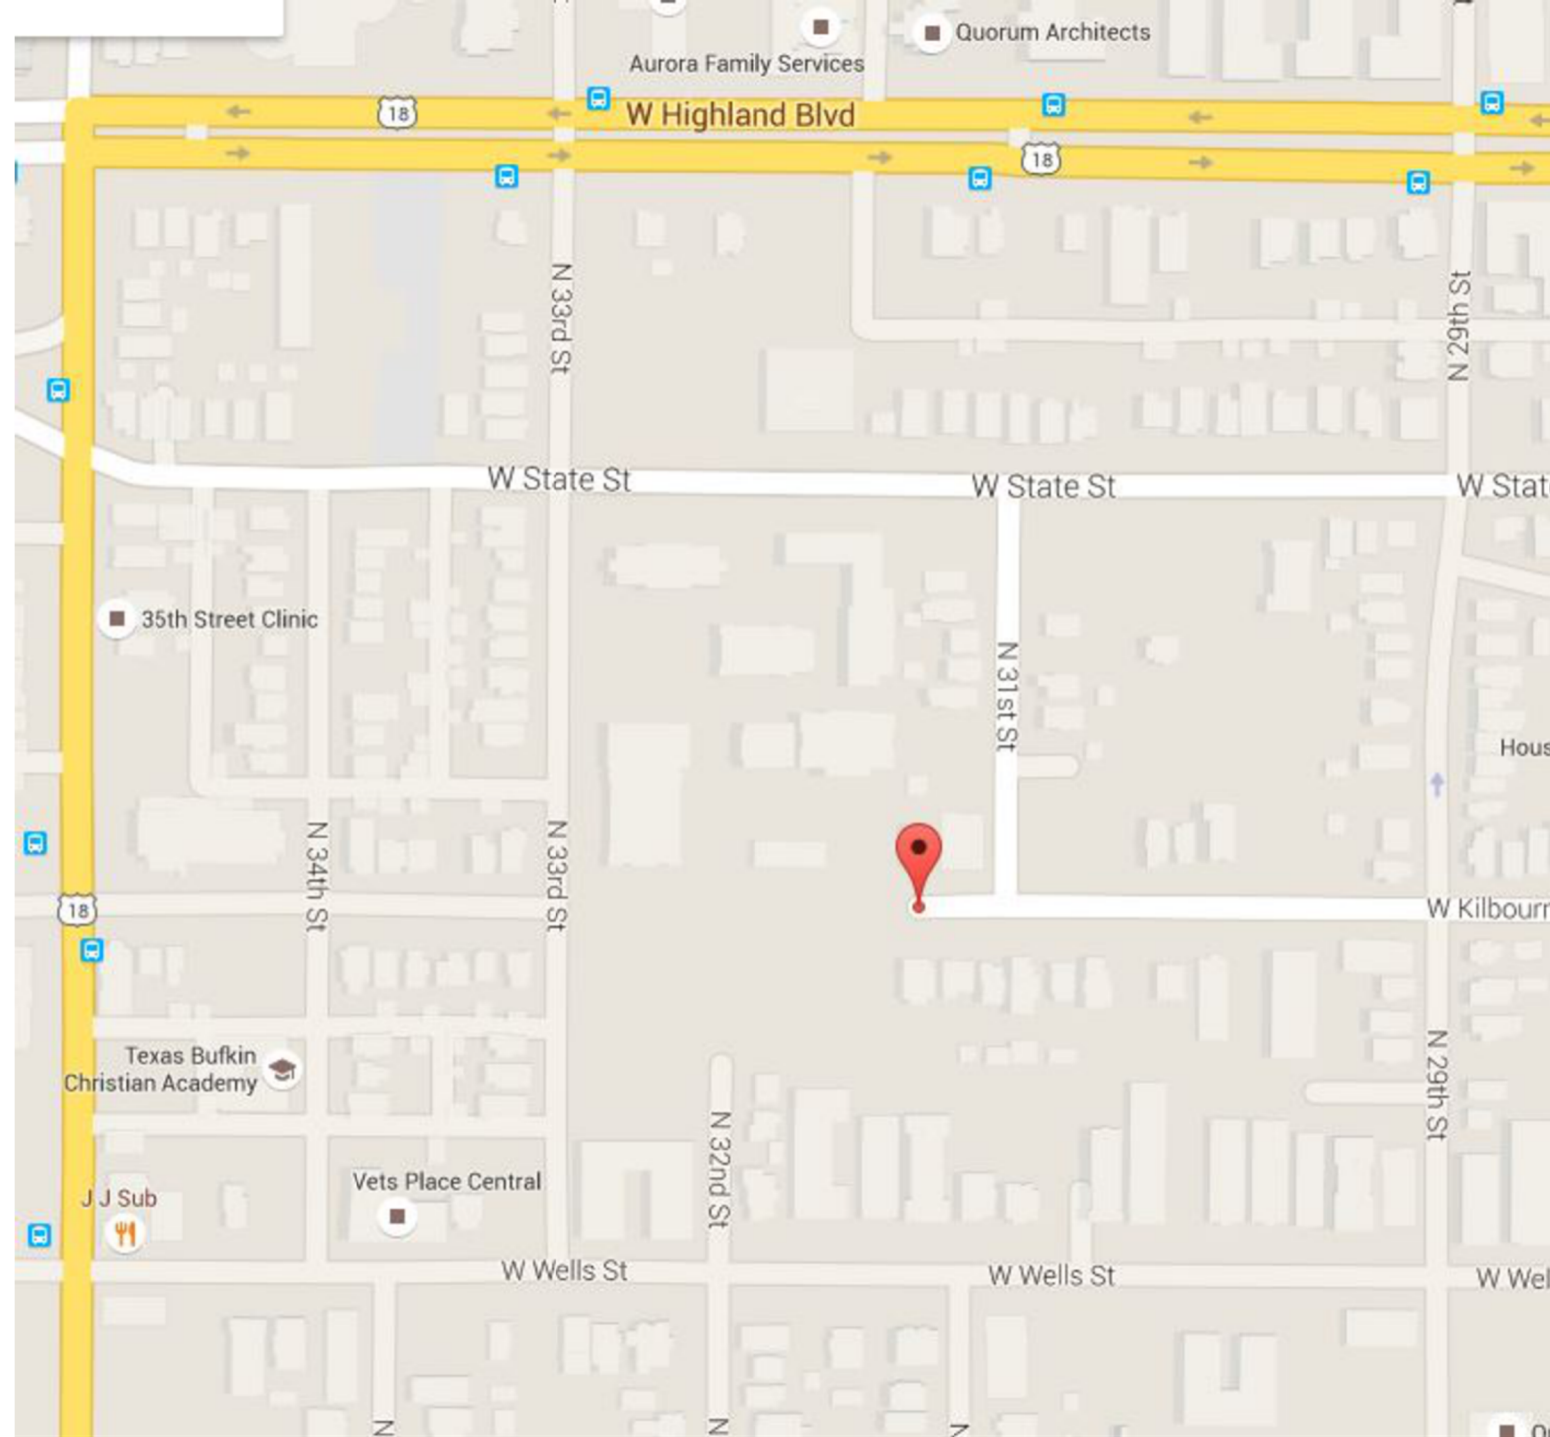


**DRAWING INDEX**

GPD-1	COVER SHEET
GPD-4	EXISTING FACILITIES SITE PLAN
GPD-5	PROPOSED BUILDING AND PARKING SITE PLAN

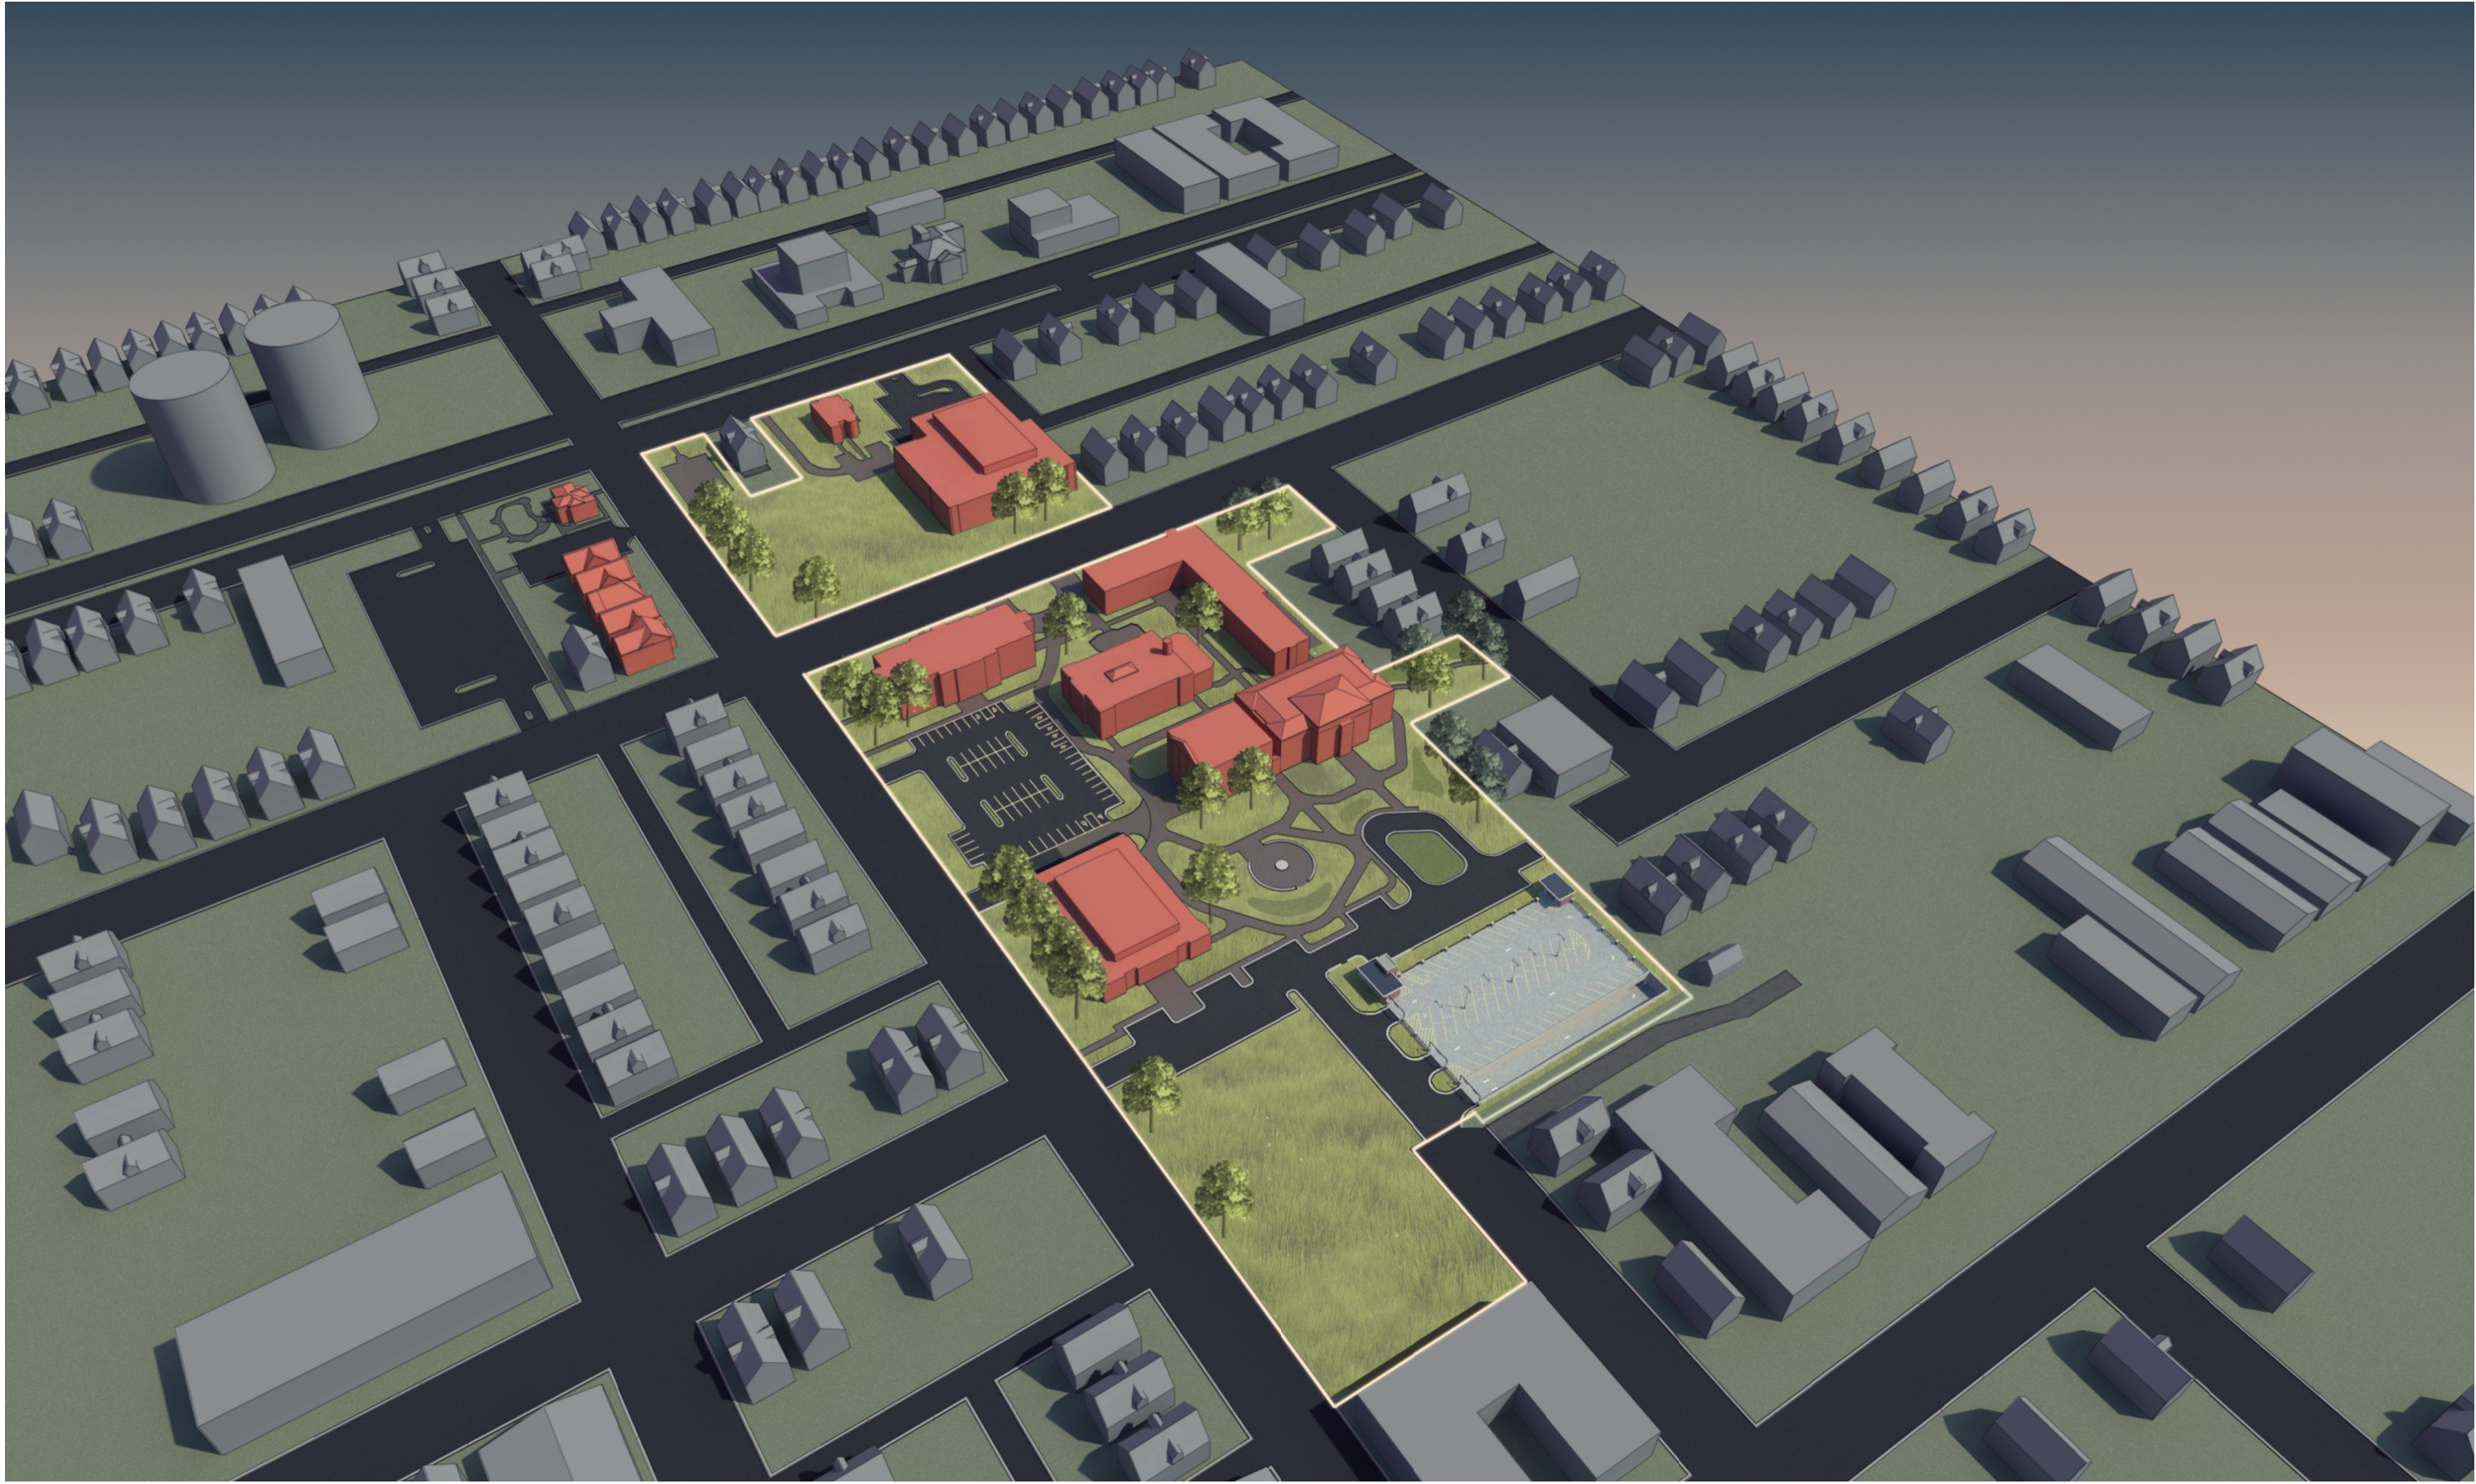

**Quorum Architects, Inc.**  
3112 West Highland Boulevard  
Milwaukee, Wisconsin 53208  
Phone: 414.265.9265  
Fax: 414.265.9465  
www.quorumarchitects.com

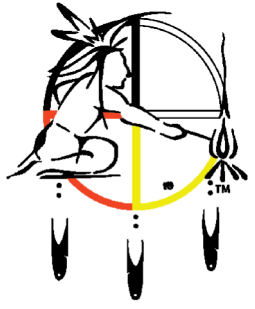

**FOREST COUNTY  
POTAWATOMI**  
*Keeper of the Fire*




WGEMA CAMPUS  
GENERAL PLANNED DEVELOPMENT

Dec 01, 2021 - 2:15pm  
C:\15 Projects\15014-02\WGEMA Campus\GPD - 2021-12-01\15014-00\_GPD\_1\_CoverSheet.dwg





**Quorum Architects, Inc.**  
 3112 West Highland Boulevard  
 Milwaukee, Wisconsin 53208  
 Phone: 414.265.9265  
 Fax: 414.265.9465  
 www.quorumarchitects.com

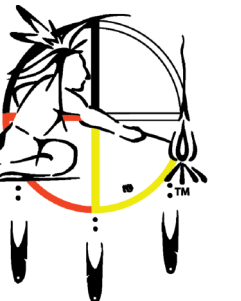

**FOREST COUNTY  
 POTAWATOMI**

**PRELIMINARY**  
 NOT FOR  
 CONSTRUCTION  
 QUORUM ARCHITECTS, INC.

**WGEMA CAMPUS  
 GENERAL PLANNED DEVELOPMENT**

3215 W. State Street  
 Milwaukee, Wisconsin 53208

Revisions:

Sheet Name:  
**EXISTING FACILITIES  
 SITE PLAN**



Date: **12/29/2021**

Drawn By: **CLR/CGH**


Project No.: **15014.02**

Sheet No.

**GPD-4**

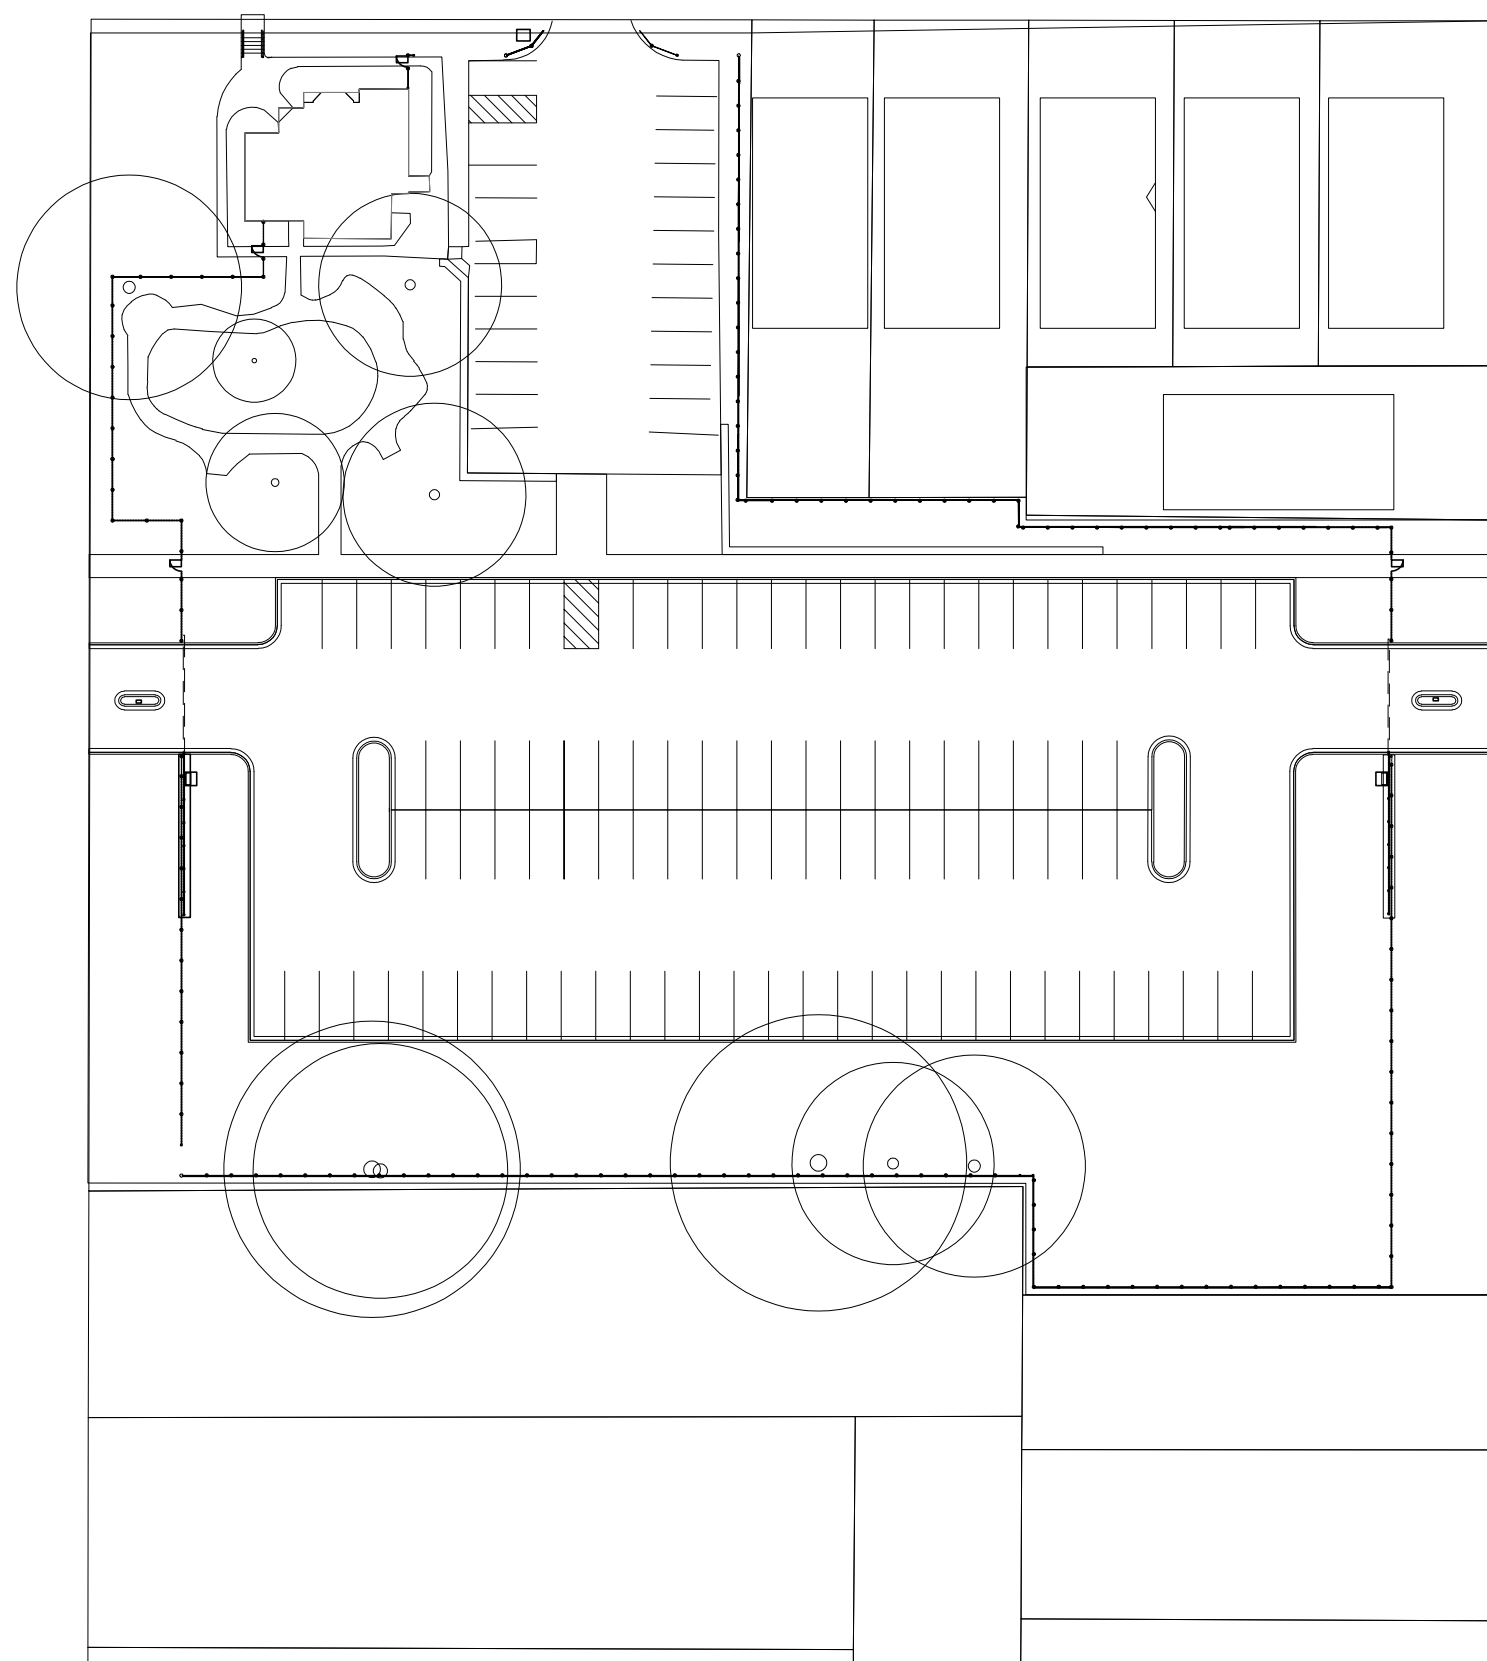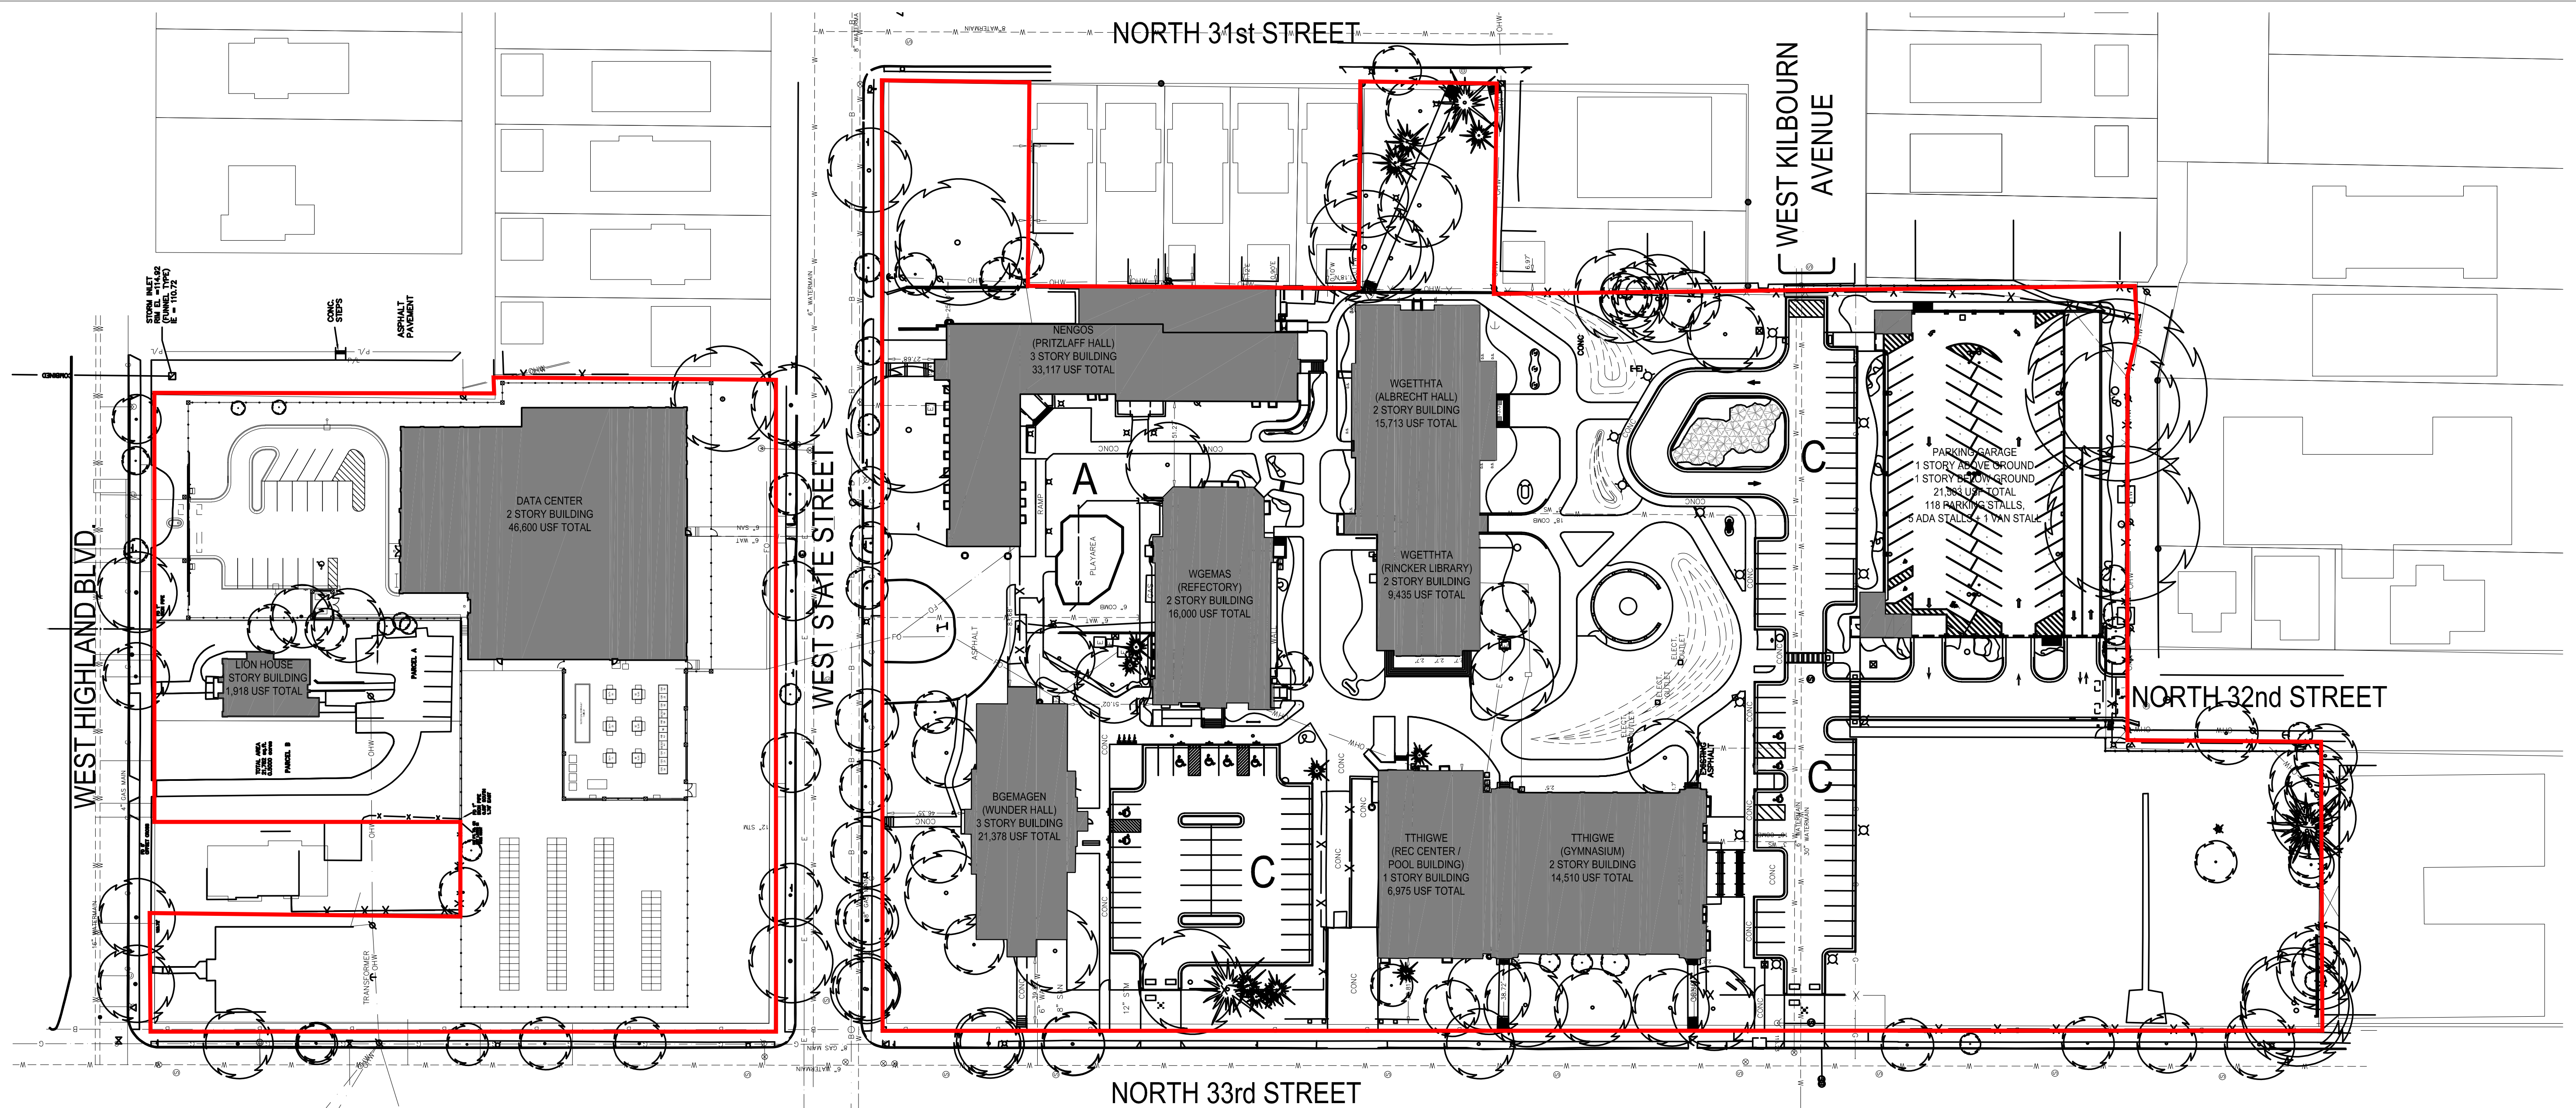


APPROVED USES	
A.	HISTORIC REDEVELOPMENT ZONE
C.	PARKING ZONE
	PLANNED DEVELOPMENT BOUNDARY

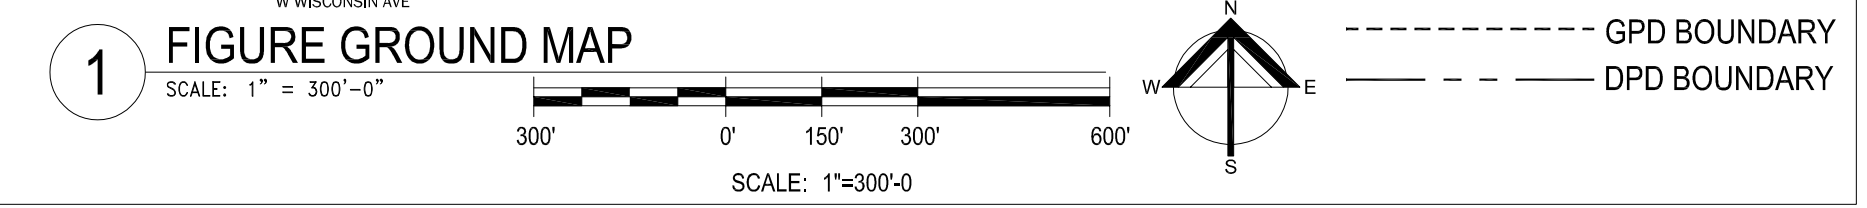





**Quorum Architects, Inc.**  
 3112 West Highland Boulevard  
 Milwaukee, Wisconsin 53208  
 Phone: 414.265.9265  
 Fax: 414.265.9465  
 www.quorumarchitects.com

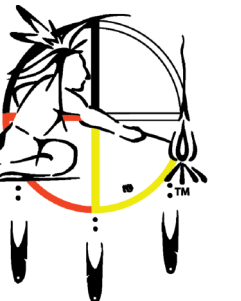

**FOREST COUNTY  
 POTAWATOMI**

**PRELIMINARY  
 NOT FOR  
 CONSTRUCTION**  
 QUORUM ARCHITECTS, INC.

**WGEMA CAMPUS  
 GENERAL PLANNED DEVELOPMENT**

3215 W. State Street  
 Milwaukee, Wisconsin 53208

Revisions:

Sheet Name:  
**PROPOSED BUILDING AND  
 PARKING SITE PLAN**



Date: 12/29/2021

Drawn By: CLR/CGH

Project No.: 15014.02

Sheet No.


**GPD-5**

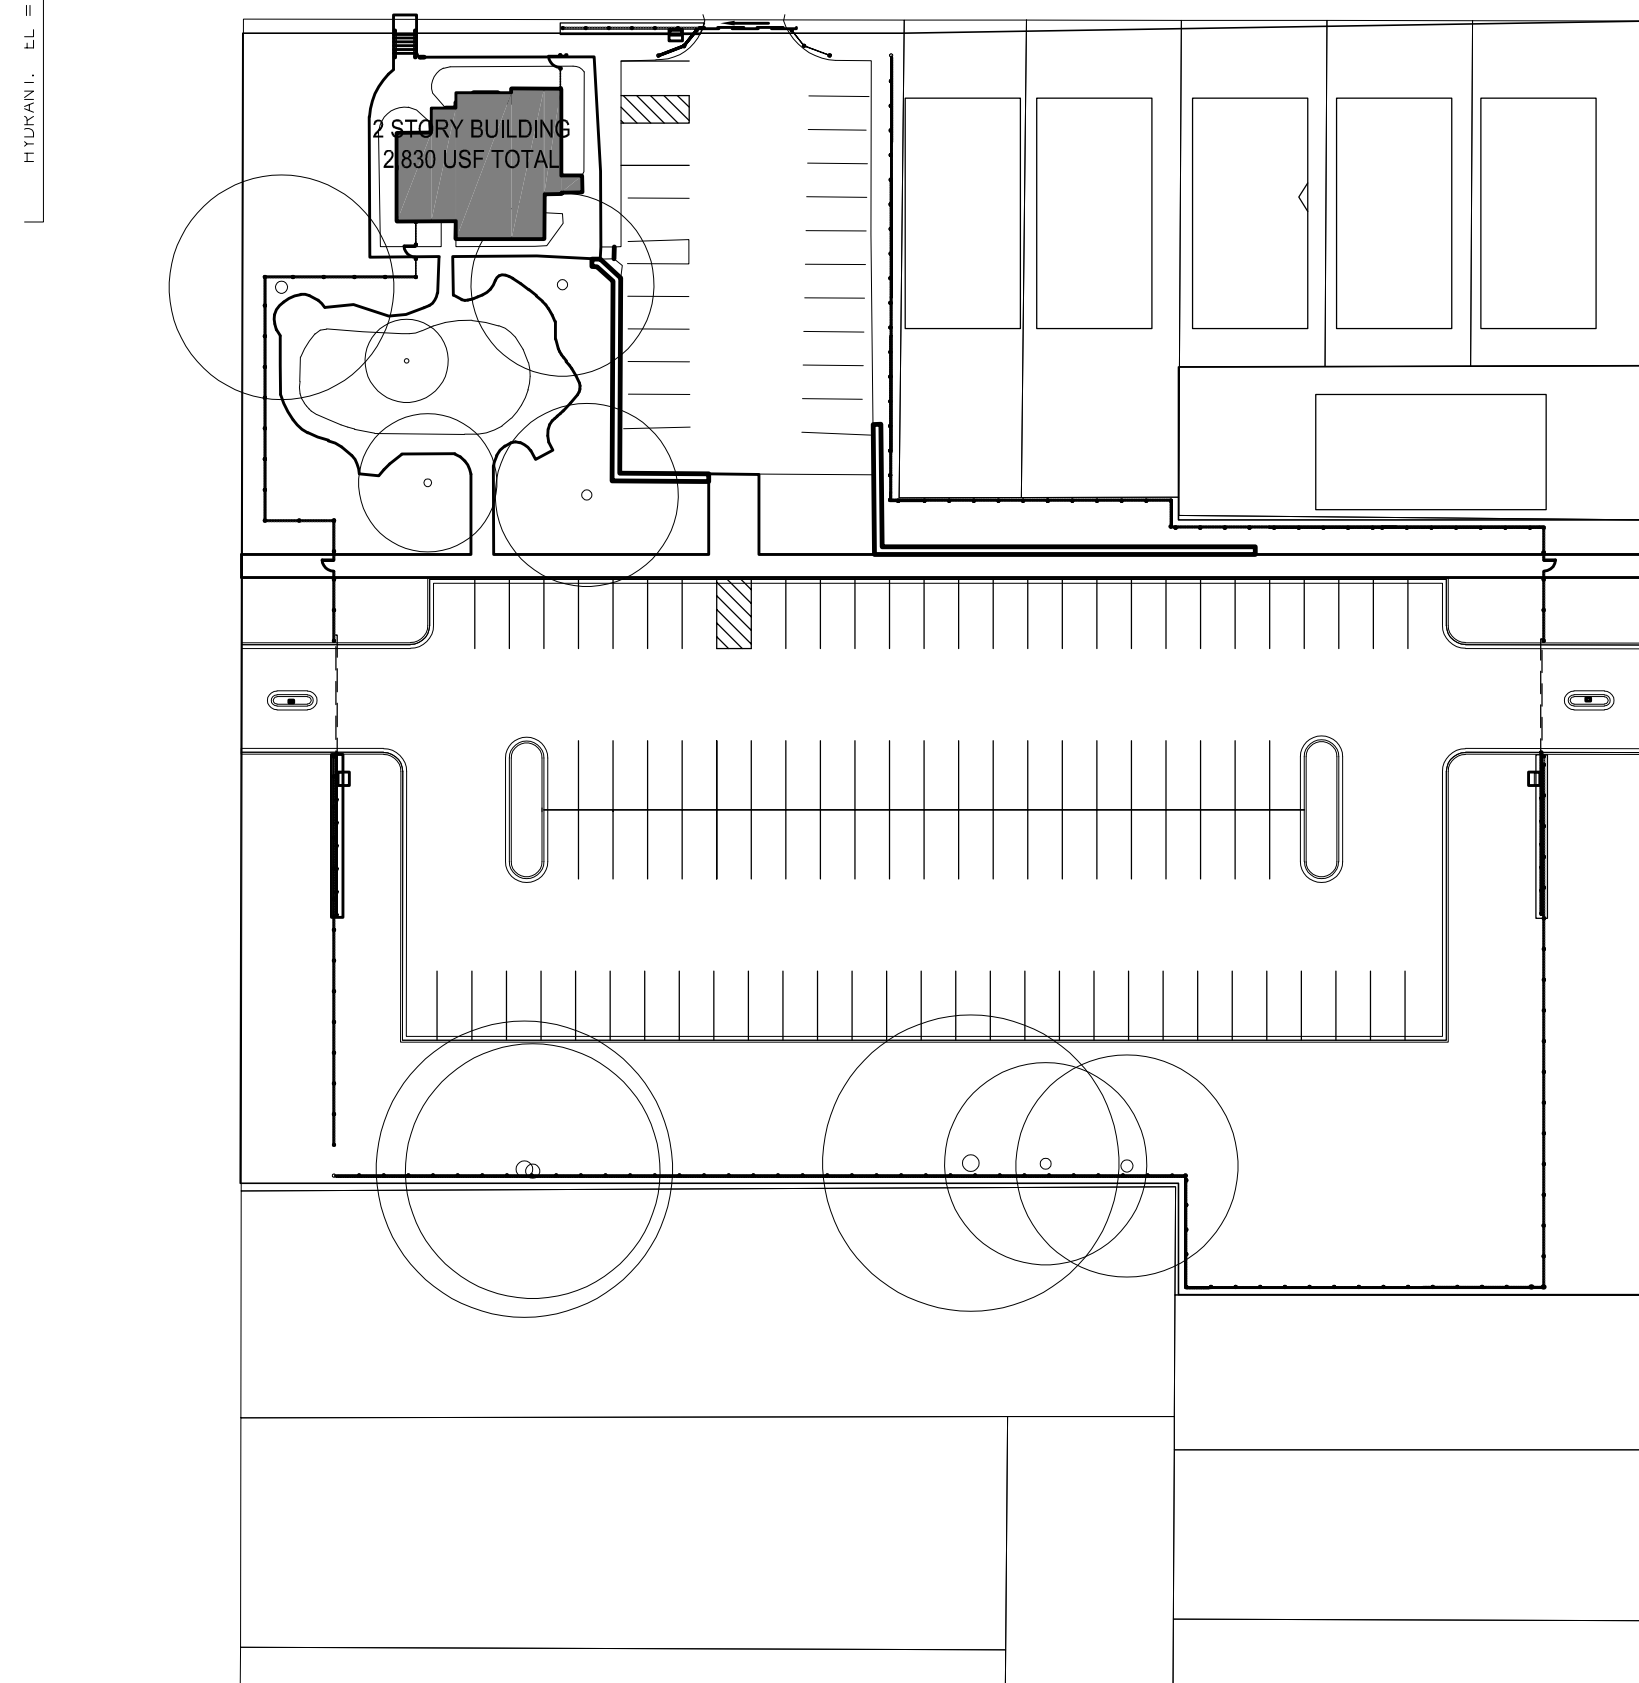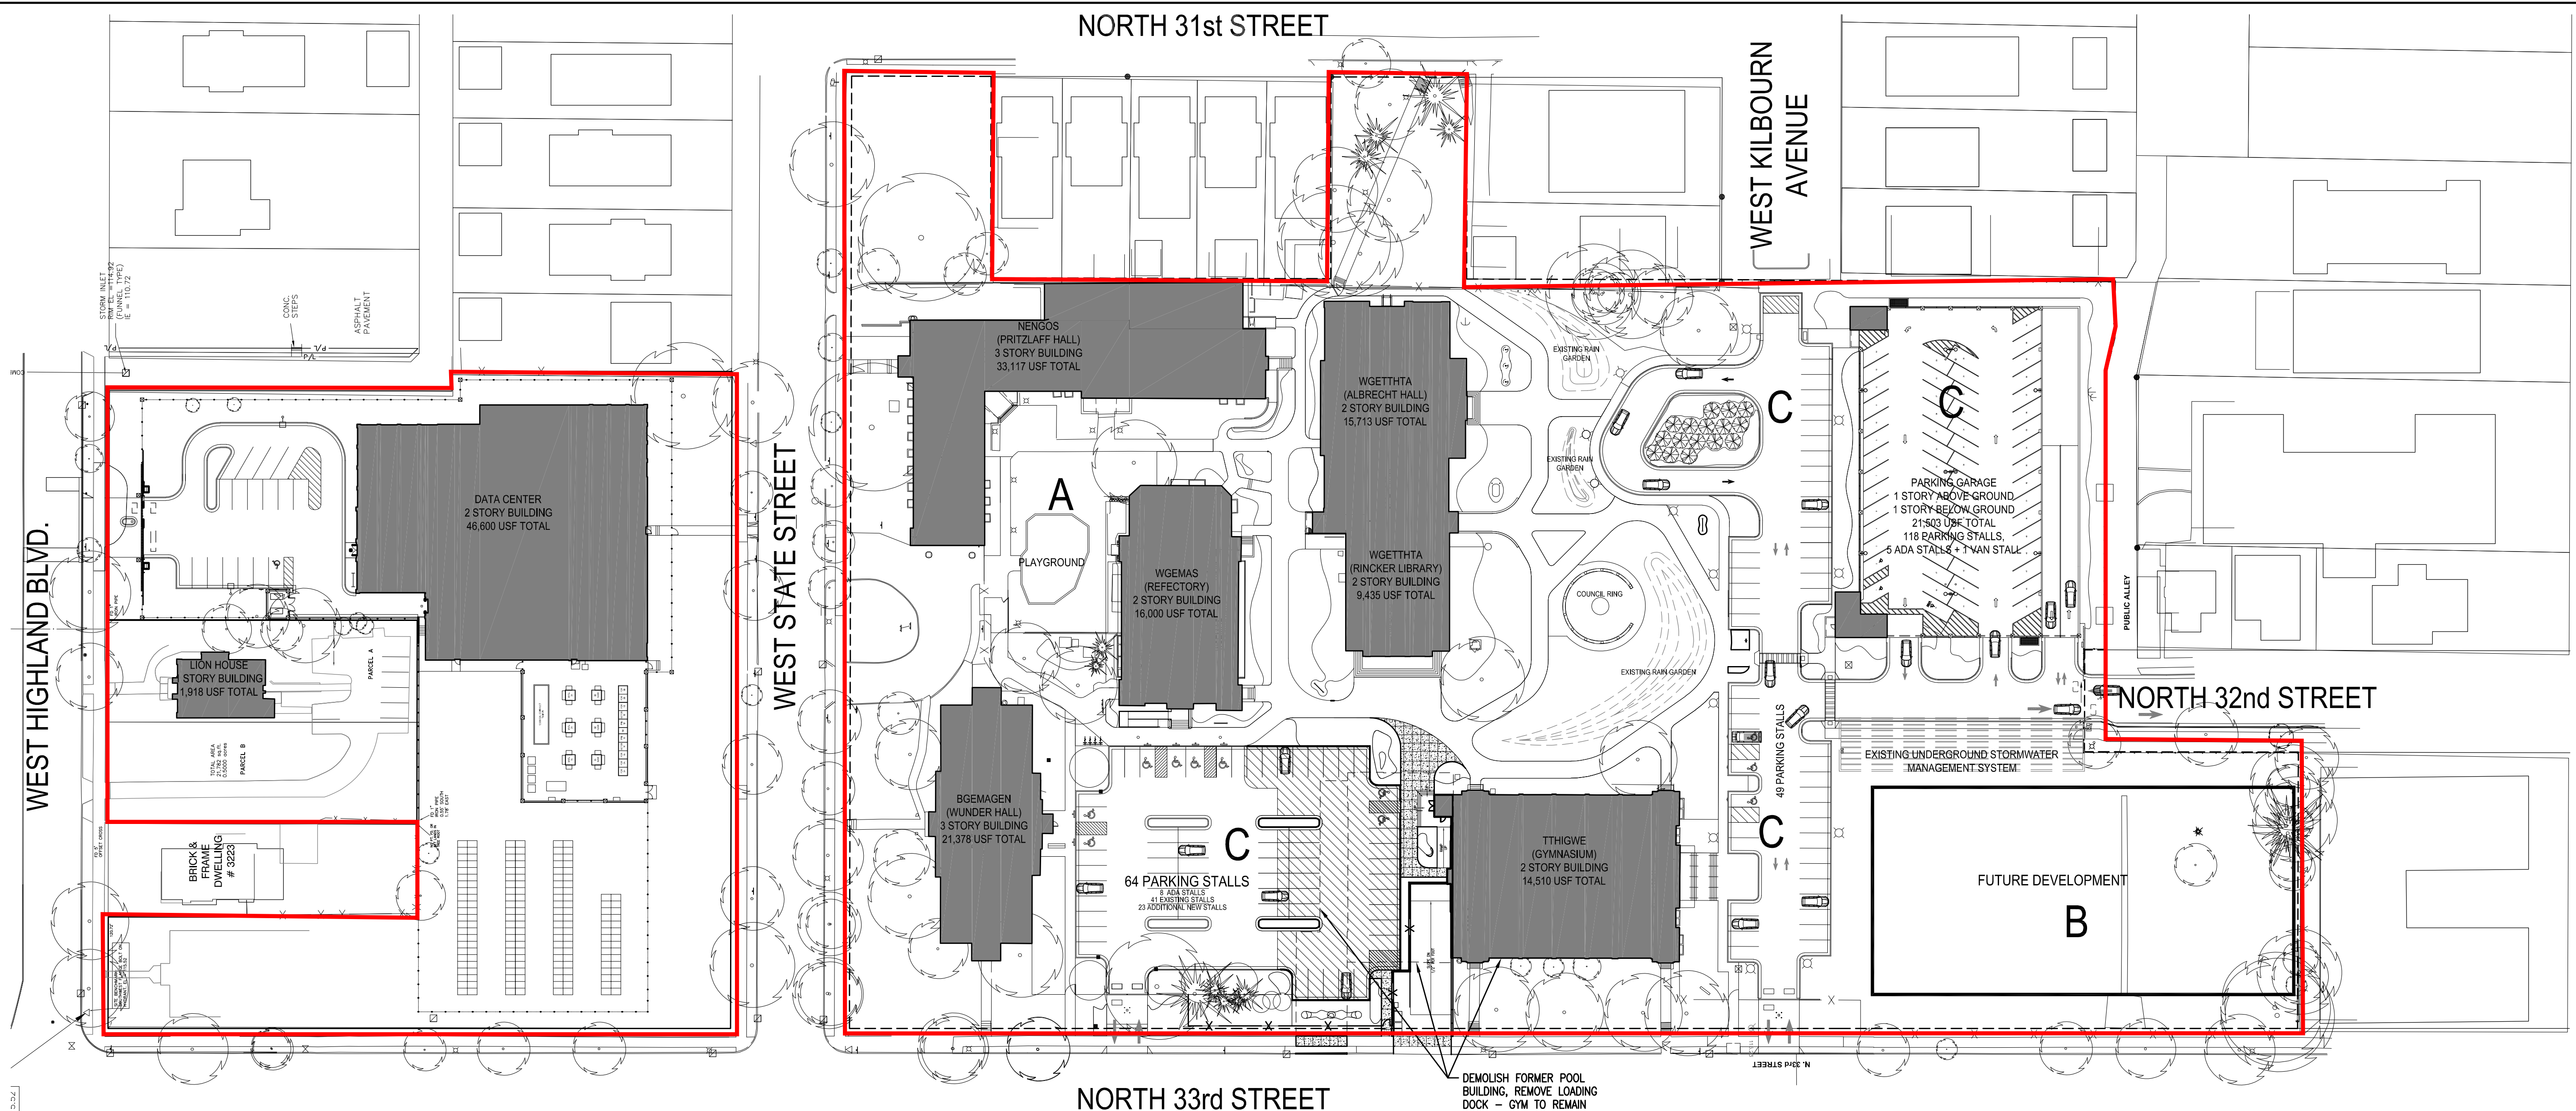

**1 PROPOSED BUILDING AND PARKING SITE PLAN**  
 SCALE: 1" = 50'-0"

- APPROVED USES**
- A. HISTORIC REDEVELOPMENT ZONE
  - B. FUTURE DEVELOPMENT ZONE
  - C. PARKING ZONE
- PLANNED DEVELOPMENT BOUNDARY

AREA / SITE AFFECTED BY  
 DPD DEVELOPMENT

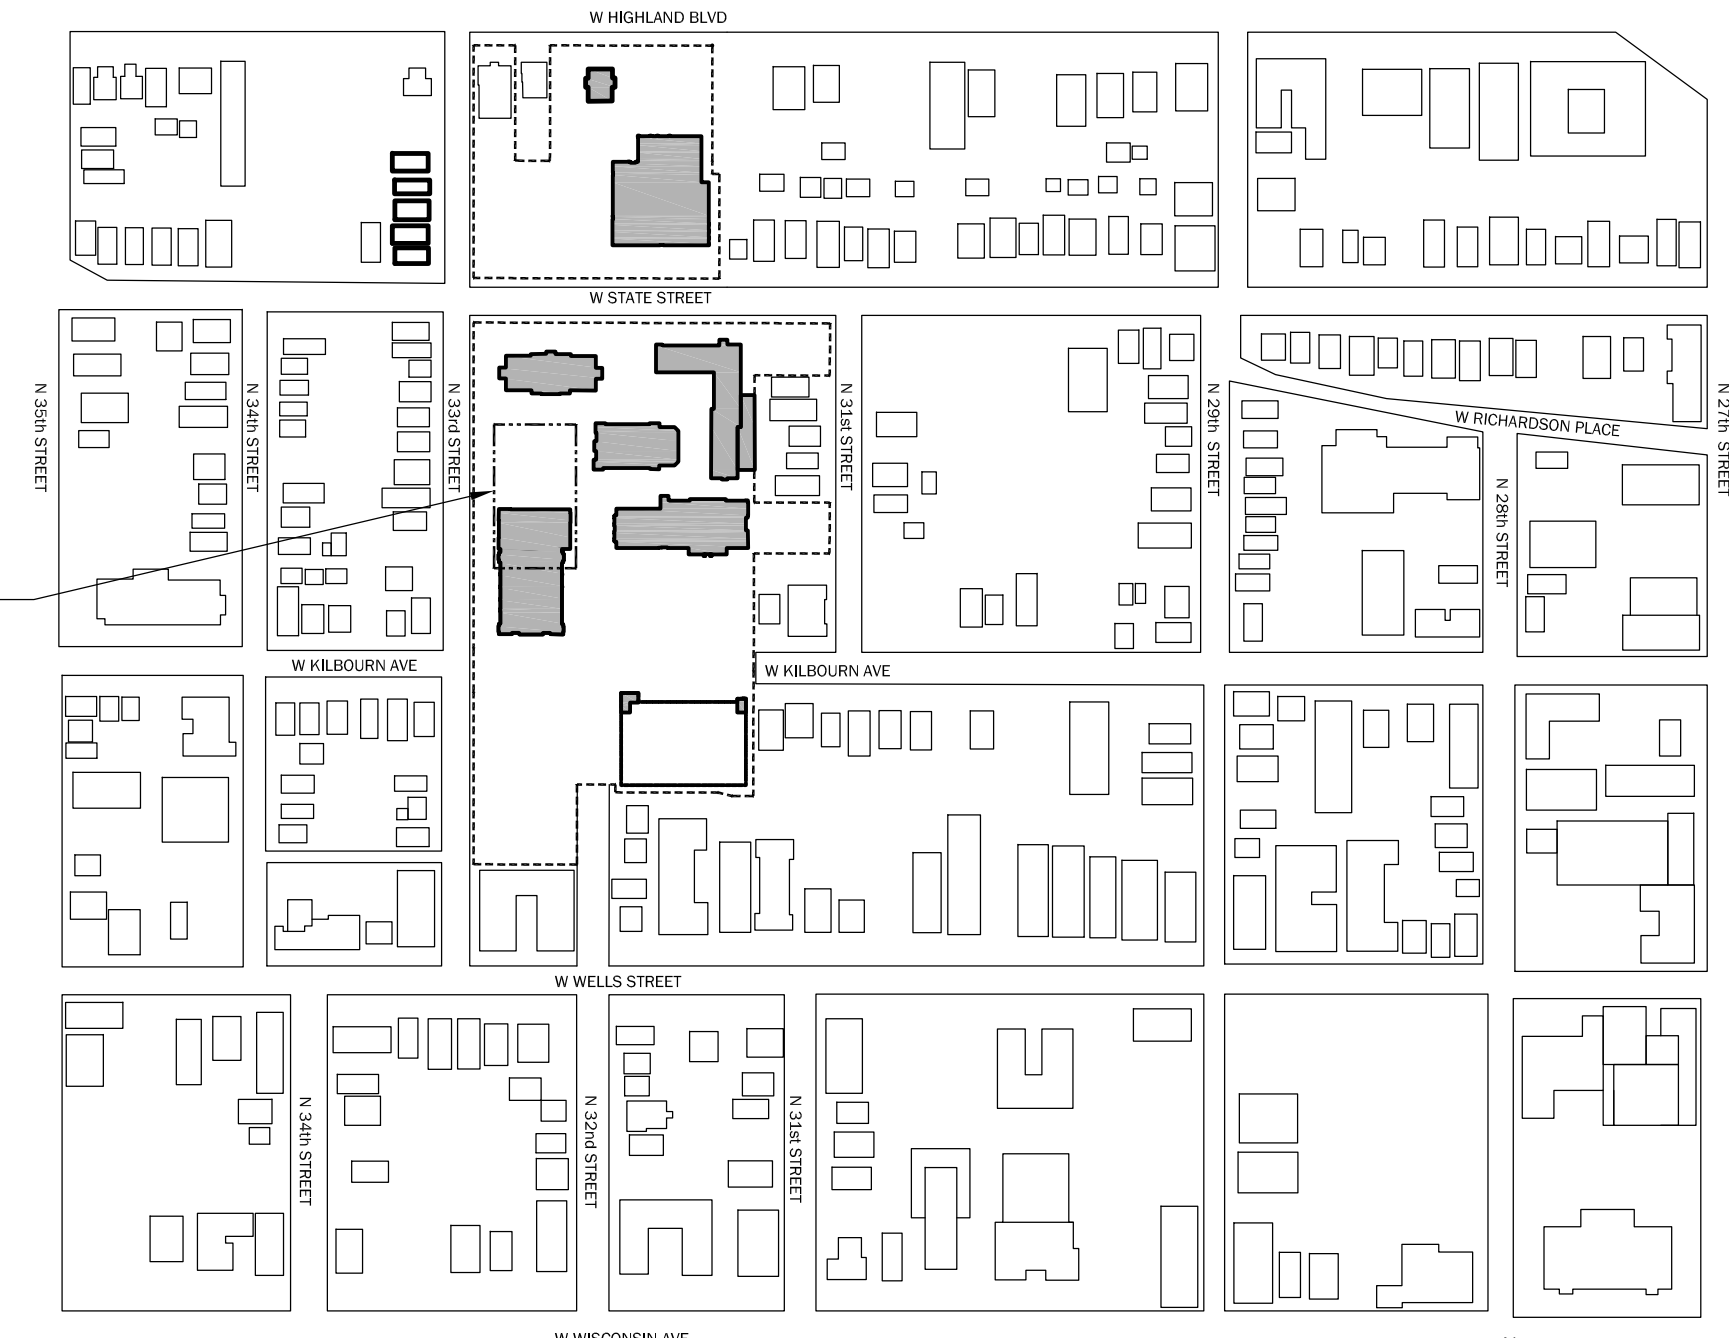

**1 FIGURE GROUND MAP**  
 SCALE: 1" = 300'-0"

--- GPD BOUNDARY  
 - - - - - DPD BOUNDARY

Dec 01, 2021 - 2:48pm  
 Q:\15 Projects\15014-00 Wgema Campus\GPD - 2021-12-01\15014-00\_GPD\_5\_Proposed Site Plan.dwg