

Certificate of Appropriateness

LIVING WITH HISTORY

Milwaukee Historic Preservation Commission/200 E. Wells Street/Milwaukee, WI 53202/phone 414-286-5712/fax 414-286-3004

Property

814 W. WISCONSIN AVE., Milwaukee Central Library Historic Building

Description of work Install two new digital sign boards and non-illuminated aluminum channel letters on wall:

install directional signs and donor plaque.

Date issued

11/24/2010

PTS ID 65727 COA, exterior signage at drive-thru 814 w Wisconsin 11-24-2010

In accordance with the provisions of Section 308-81(9) of the Milwaukee Code of Ordinances, the Milwaukee Historic Preservation Commission has issued a certificate of appropriateness for the work listed above. The work was found to be consistent with preservation guidelines. The following conditions apply to this certificate of appropriateness:

All work will be done according to attached drawings.

All work must be done in a craftsman-like manner, and must be completed within one year of the date this certificate was issued. Staff must approve any changes or additions to this certificate before work begins. Work that is not completed in accordance with this certificate may be subject to correction orders or citations. If you require technical assistance, please contact Paul Jakubovich of the Historic Preservation staff as follows: Phone: (414) 286-5712 Fax: (414) 286-3004 E-mail: pjakub@milwaukee.gov.

If permits are required, you are responsible for obtaining them from the Milwaukee Development Center. If you have questions about permit

requirements, please consult the Development Center's web site, www.mkedcd.org/build, or call (414) 286-8210.

Paul Jakubovich


City of Milwaykee Historic Preservation


Copies to: Development Center, Ald. Robert Bauman, Inspector Clarence Goyette (286-2540)




HELVETICA BOLD FONT SIMILAR TO CAST METAL LETTERS BY GEMINI INCORPORATED OR ARCHITECT APPROVED EQUAL. STUD INSTALLATION NO MORE THAN 1/2" SPACING FROM WALL SIGN HAS NO ILLUMINATION.


wall (non-illuminated)

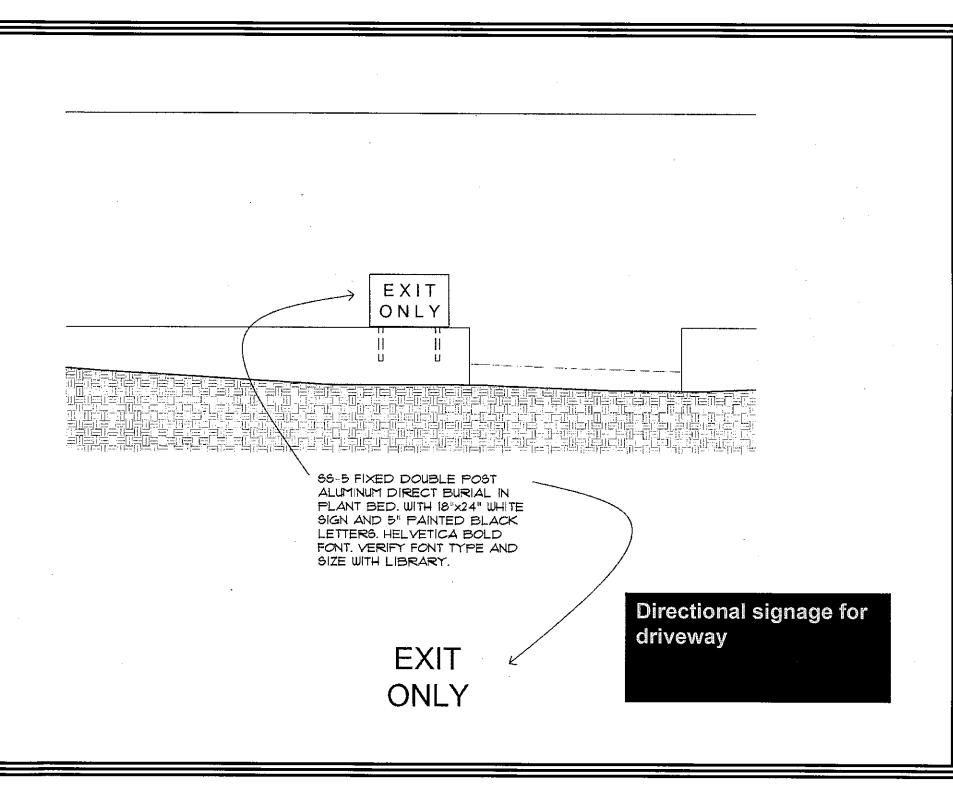

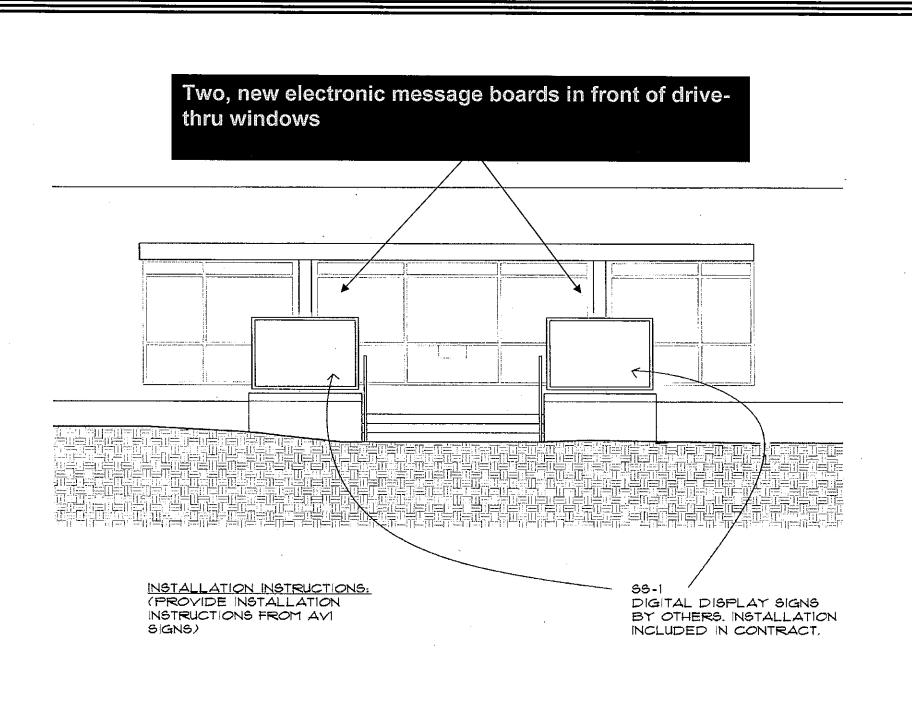

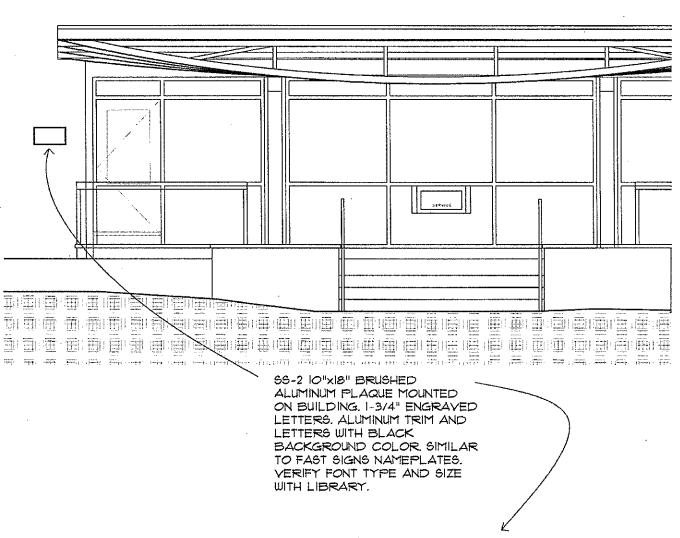

Project of the City of Milwaukee with a Generous Gift from the Schoenleber Foundation

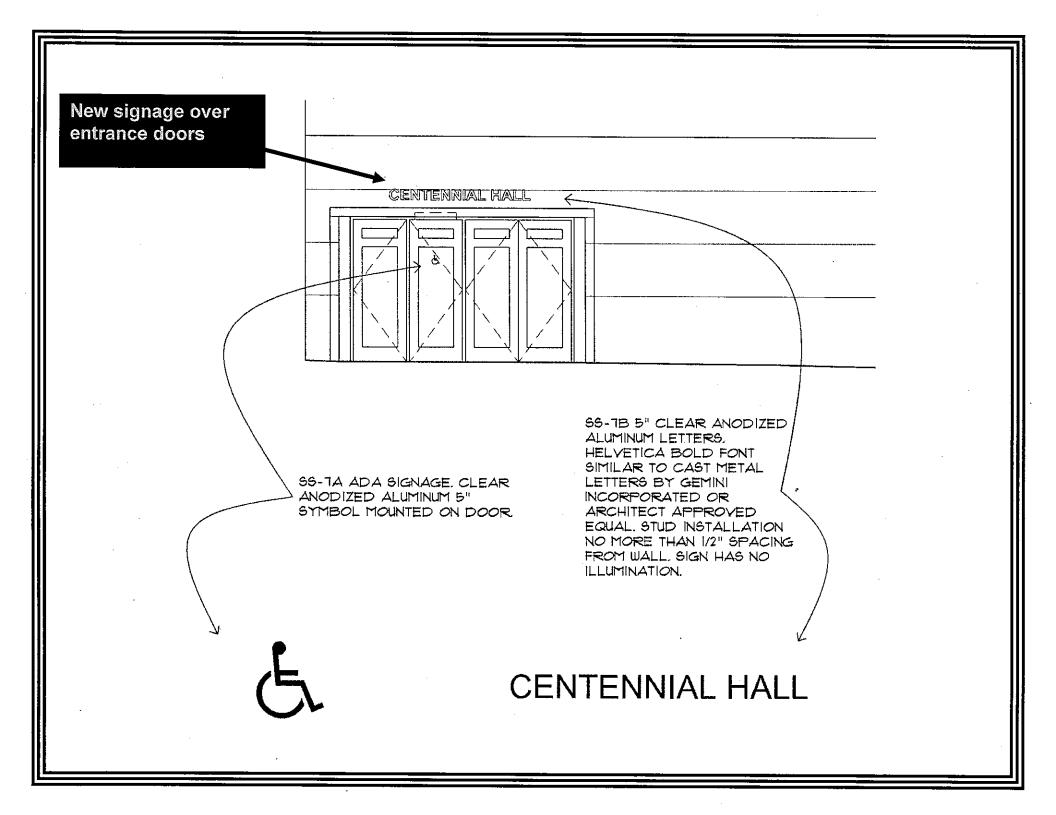

CERTIFICATE OF APPROPRIATENESS APPLICATION FORM

Incomplete applications will not be processed for Commission review. Please print legibly.

	AND ADDRESS OF OWNER:
	(s): MIWAUKEE PUBLIC LIBRARY
Addre	SS: ENTHERT WARRANT AVE., MINAUFEB, WI
City: _	State:ZIP <u> </u>
Email:	· · · · · · · · · · · · · · · · · · ·
T eleph	none number (area code & number) Daytime:()Evening:()
A DDI I	ICANT, AGENT OR CONTRACTOR: (if different from owner)
Name	I'M APLA LIM CON LOCAL MARCON MILLS (INDER DISCUSS)
\ddre:	AND IN LAIGHT CAN BE COURS AND
`ita.	MILWAUKEE State: WI ZIR Code: EMMOR
Jily.	State. V. ZIP Code. 79 491
	markpouhlen-william.com
^r eleph	none number (area code & number) Daytime:(414)271 - 8699 Evening:(414)975- He
eleph	none number (area code & number) Daytime:(414)(271] - 86991] Evening:(414)(975)- [44
eleph	none number (area code & number) Daytime: (414) (271) - 66999 Evening: (414) (415) Evening: (414) E
^r eleph	none number (area code & number) Daytime: (114) (111 - 12699) Evening: (114) (115 - 146) Evening: (114) E
TTA	CHMENTS REQUIRED FOR ALL PROJECTS: Photographs of affected areas & all sides of the building (annotated photos recommended) Sketches and Elevation Drawings (1 full size and 2 reduced to 11" x 17" or 8 ½" x
ATTAC	CHMENTS REQUIRED FOR ALL PROJECTS: Photographs of affected areas & all sides of the building (annotated photos recommended) Sketches and Elevation Drawings (1 full size and 2 reduced to 11" x 17" or 8 ½" x 100 Material and Design Specifications (see reverse side)
ATTAC	CHMENTS REQUIRED FOR ALL PROJECTS: Photographs of affected areas & all sides of the building (annotated photos recommended) Sketches and Elevation Drawings (1 full size and 2 reduced to 11" x 17" or 8 ½" x 100 Material and Design Specifications (see reverse side) NEW CONSTRUCTION/DEMOLITION ALSO REQUIRES:
TTA	CHMENTS REQUIRED FOR ALL PROJECTS: Photographs of affected areas & all sides of the building (annotated photos recommended) Sketches and Elevation Drawings (1 full size and 2 reduced to 11" x 17" or 8 ½" x 100 Material and Design Specifications (see reverse side) NEW CONSTRUCTION/DEMOLITION ALSO REQUIRES: Floor Plans (1 full size and 1 reduced to 11" x 17")
ATTAC	CHMENTS REQUIRED FOR ALL PROJECTS: Photographs of affected areas & all sides of the building (annotated photos recommended) Sketches and Elevation Drawings (1 full size and 2 reduced to 11" x 17" or 8 ½" x 100 Material and Design Specifications (see reverse side) NEW CONSTRUCTION/DEMOLITION ALSO REQUIRES:

	<u>Describe all existing features</u> that will be affected by proposed work. Please specify the condition of materials, design, and dimensions of each feature (additional pages may be				
	attached)				
	Photo No.	Drowing No.			
	Photo No.	Drawing No			
A. <u>Describe all proposed work,</u> materials, design, dimensions and construction technique employed (additional pages may be attached)					
	HEW EXTERIOR CHANGE AT NORTHERST CORNER OF				
	PRIVE-UP BOOK TRANSACTION WILLOW.				
	WORK CONSIDER OF DIGHTAL GLOW BOOKEDS, ALLIM.				
	CHANNEL LEPTERS ON EAST PACATE AND MINAR				
	DIRECTIONAL GIONS. (ONES ATTACHTURALT OF				
	PROPOGRED WORK.)		•		
	Photo No.	Drawing No.			
6. SIGNA	TURE OF APPLICANT:	, –			
o. Sigiya	IN THE CALL				
V Signatu	MILLOW MARKET		œ.		
MAR		n /	ielnao		
	type name	Date	14112		
	•	10T and in his 40,00 in a se			
considered at the advance of the	ne next Historic Preservation Co	mmission Meeting. Any	on the deadline date established to be information not provided to staff in g their deliberation. Please call if you		
Hand Deliver Fo		or	Mail Form to:		
Historic Preserv	vation Division t		Historic Preservation Division 809 N. Broadway		
	dway – 1st Floor		•		
Milwaukee, WI	53202		Milwaukee, WI 53202		


11/18/10

PHONE: 414.286-5712

5.

DESCRIPTION OF PROJECT:

FAX: 414. 286-0232

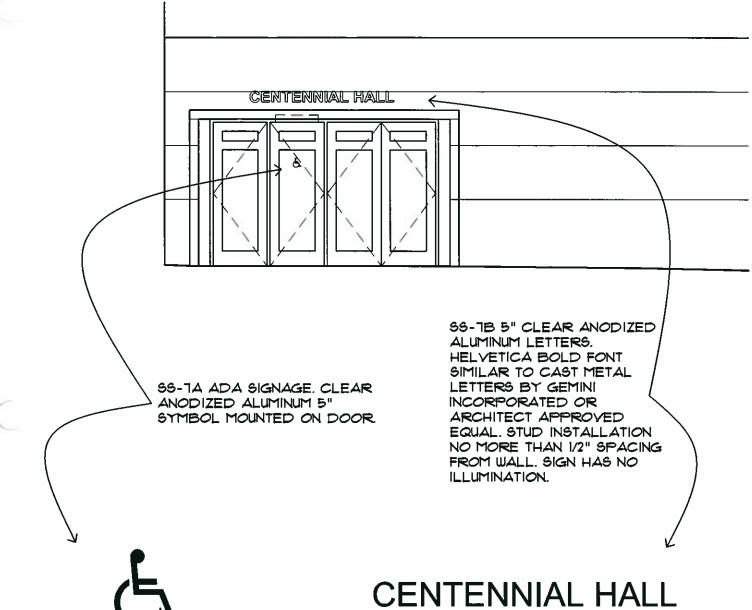





Title SIGNAGE ELEVATIONS

SCALE: 3/16"=1'-0"

Project MPL-DRIVE UP

Project Number 09-129


Date

11/10/10

Drawn By

SEM

Drawing No.

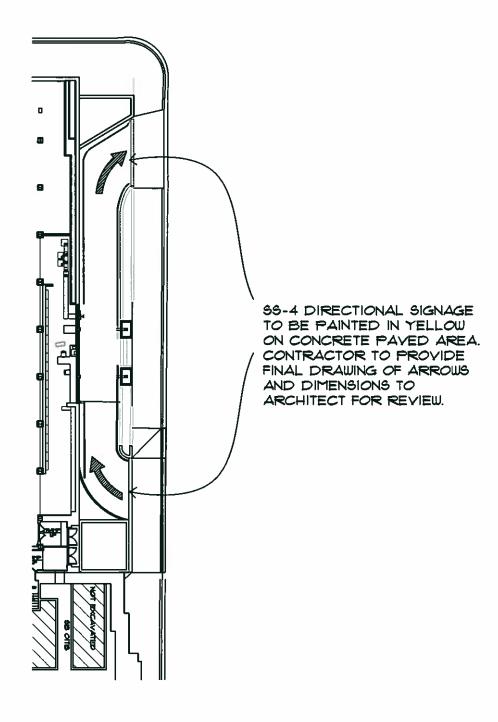



Title SIGNAGE FLOOR PLAN

SCALE: 3/16"=1'-0"

Project MPL-DRIVE UP

Project Number 09-129


Datc

11/10/10

Drawn By

SEM

Drawing No.

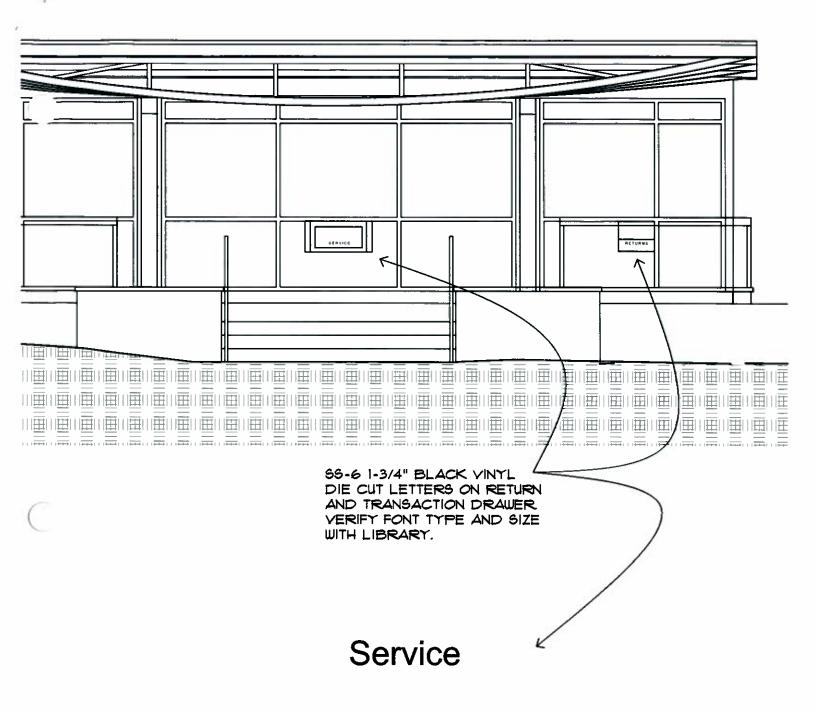

Returns



Title SIGNAGE ELEVATIONS SCALE: 1/4"=1"-0"

Project MPL-DRIVE UP Project Number 09-129


Date

11/10/10

Drawn By

SEM

Drawing No.

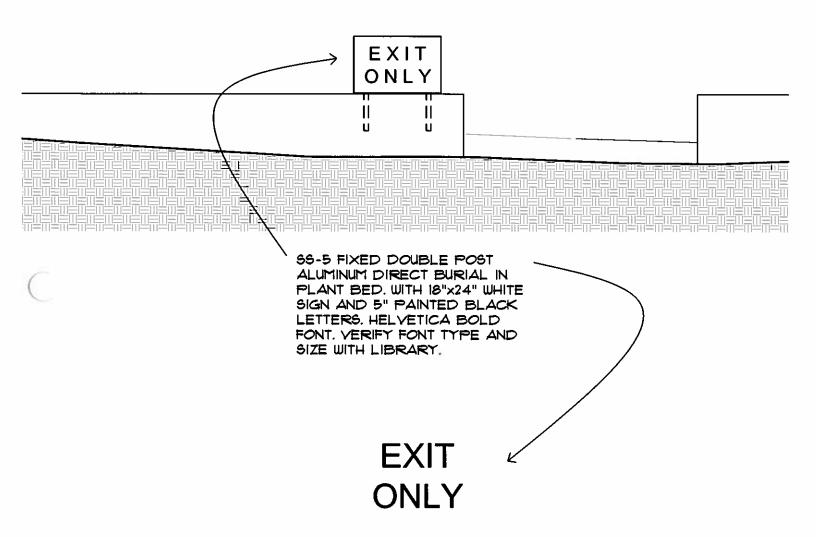



Title SIGNAGE ELEVATIONS

SCALE: 3/16"=1'-0"


Project MPL-DRIVE UP

Project Number 09-129

Datc 11/10/10

Drawn By SEM

Drawing No.

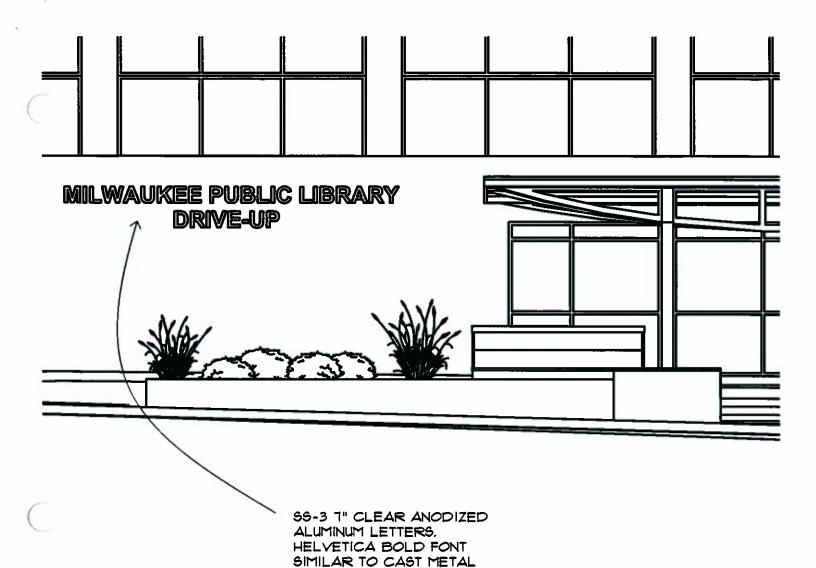

LETTERS BY GEMINI
INCORPORATED OR
ARCHITECT APPROVED
EQUAL. STUD INSTALLATION
NO MORE THAN 1/2" SPACING
FROM WALL. SIGN HAS NO

ILLUMINATION.



Title SIGNAGE ELEVATIONS

SCALE: 3/16"=1'-0"

Project MPL-DRIVE UP

Project Number 09-129


Date

11/10/10

Drawn By

SEM

Drawing No.

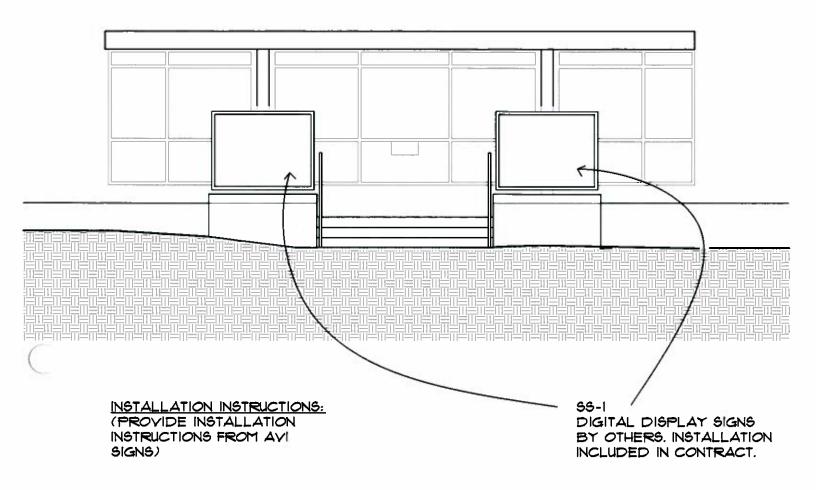



Title SIGNAGE ELEVATIONS SCALE: 3/16"=1'-0"

Project MPL-DRIVE UP

Datc

11/10/10


09-129

Drawn By

Project Number

SEM

Drawing No.

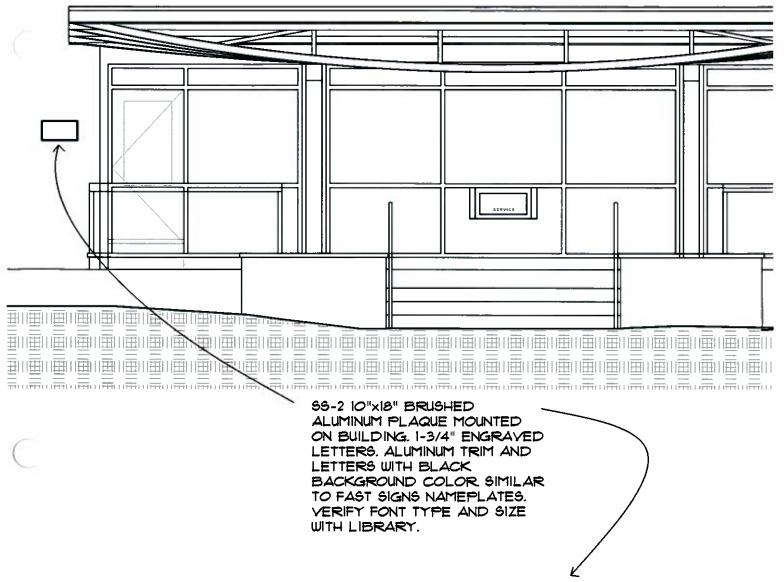

Project of the City of Milwaukee with a Generous Gift from the Schoenleber Foundation



Title

SIGNAGE ELEVATIONS

SCALE: 1/4"=1'-0"

Project MPL-DRIVE UP

Project Number 09-129


Date

11/10/10

Drawn By

SEM

Drawing No.

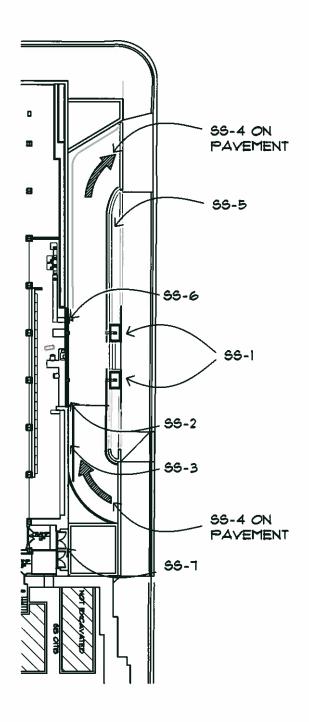



Title SIGNAGE FLOOR PLAN SCALE: 1/32"=1'-0"

Project MPL-DRIVE UP

Project Number 09-129

Date

11/10/10

Drawn By

SEM

Drawing No.

SS-A